


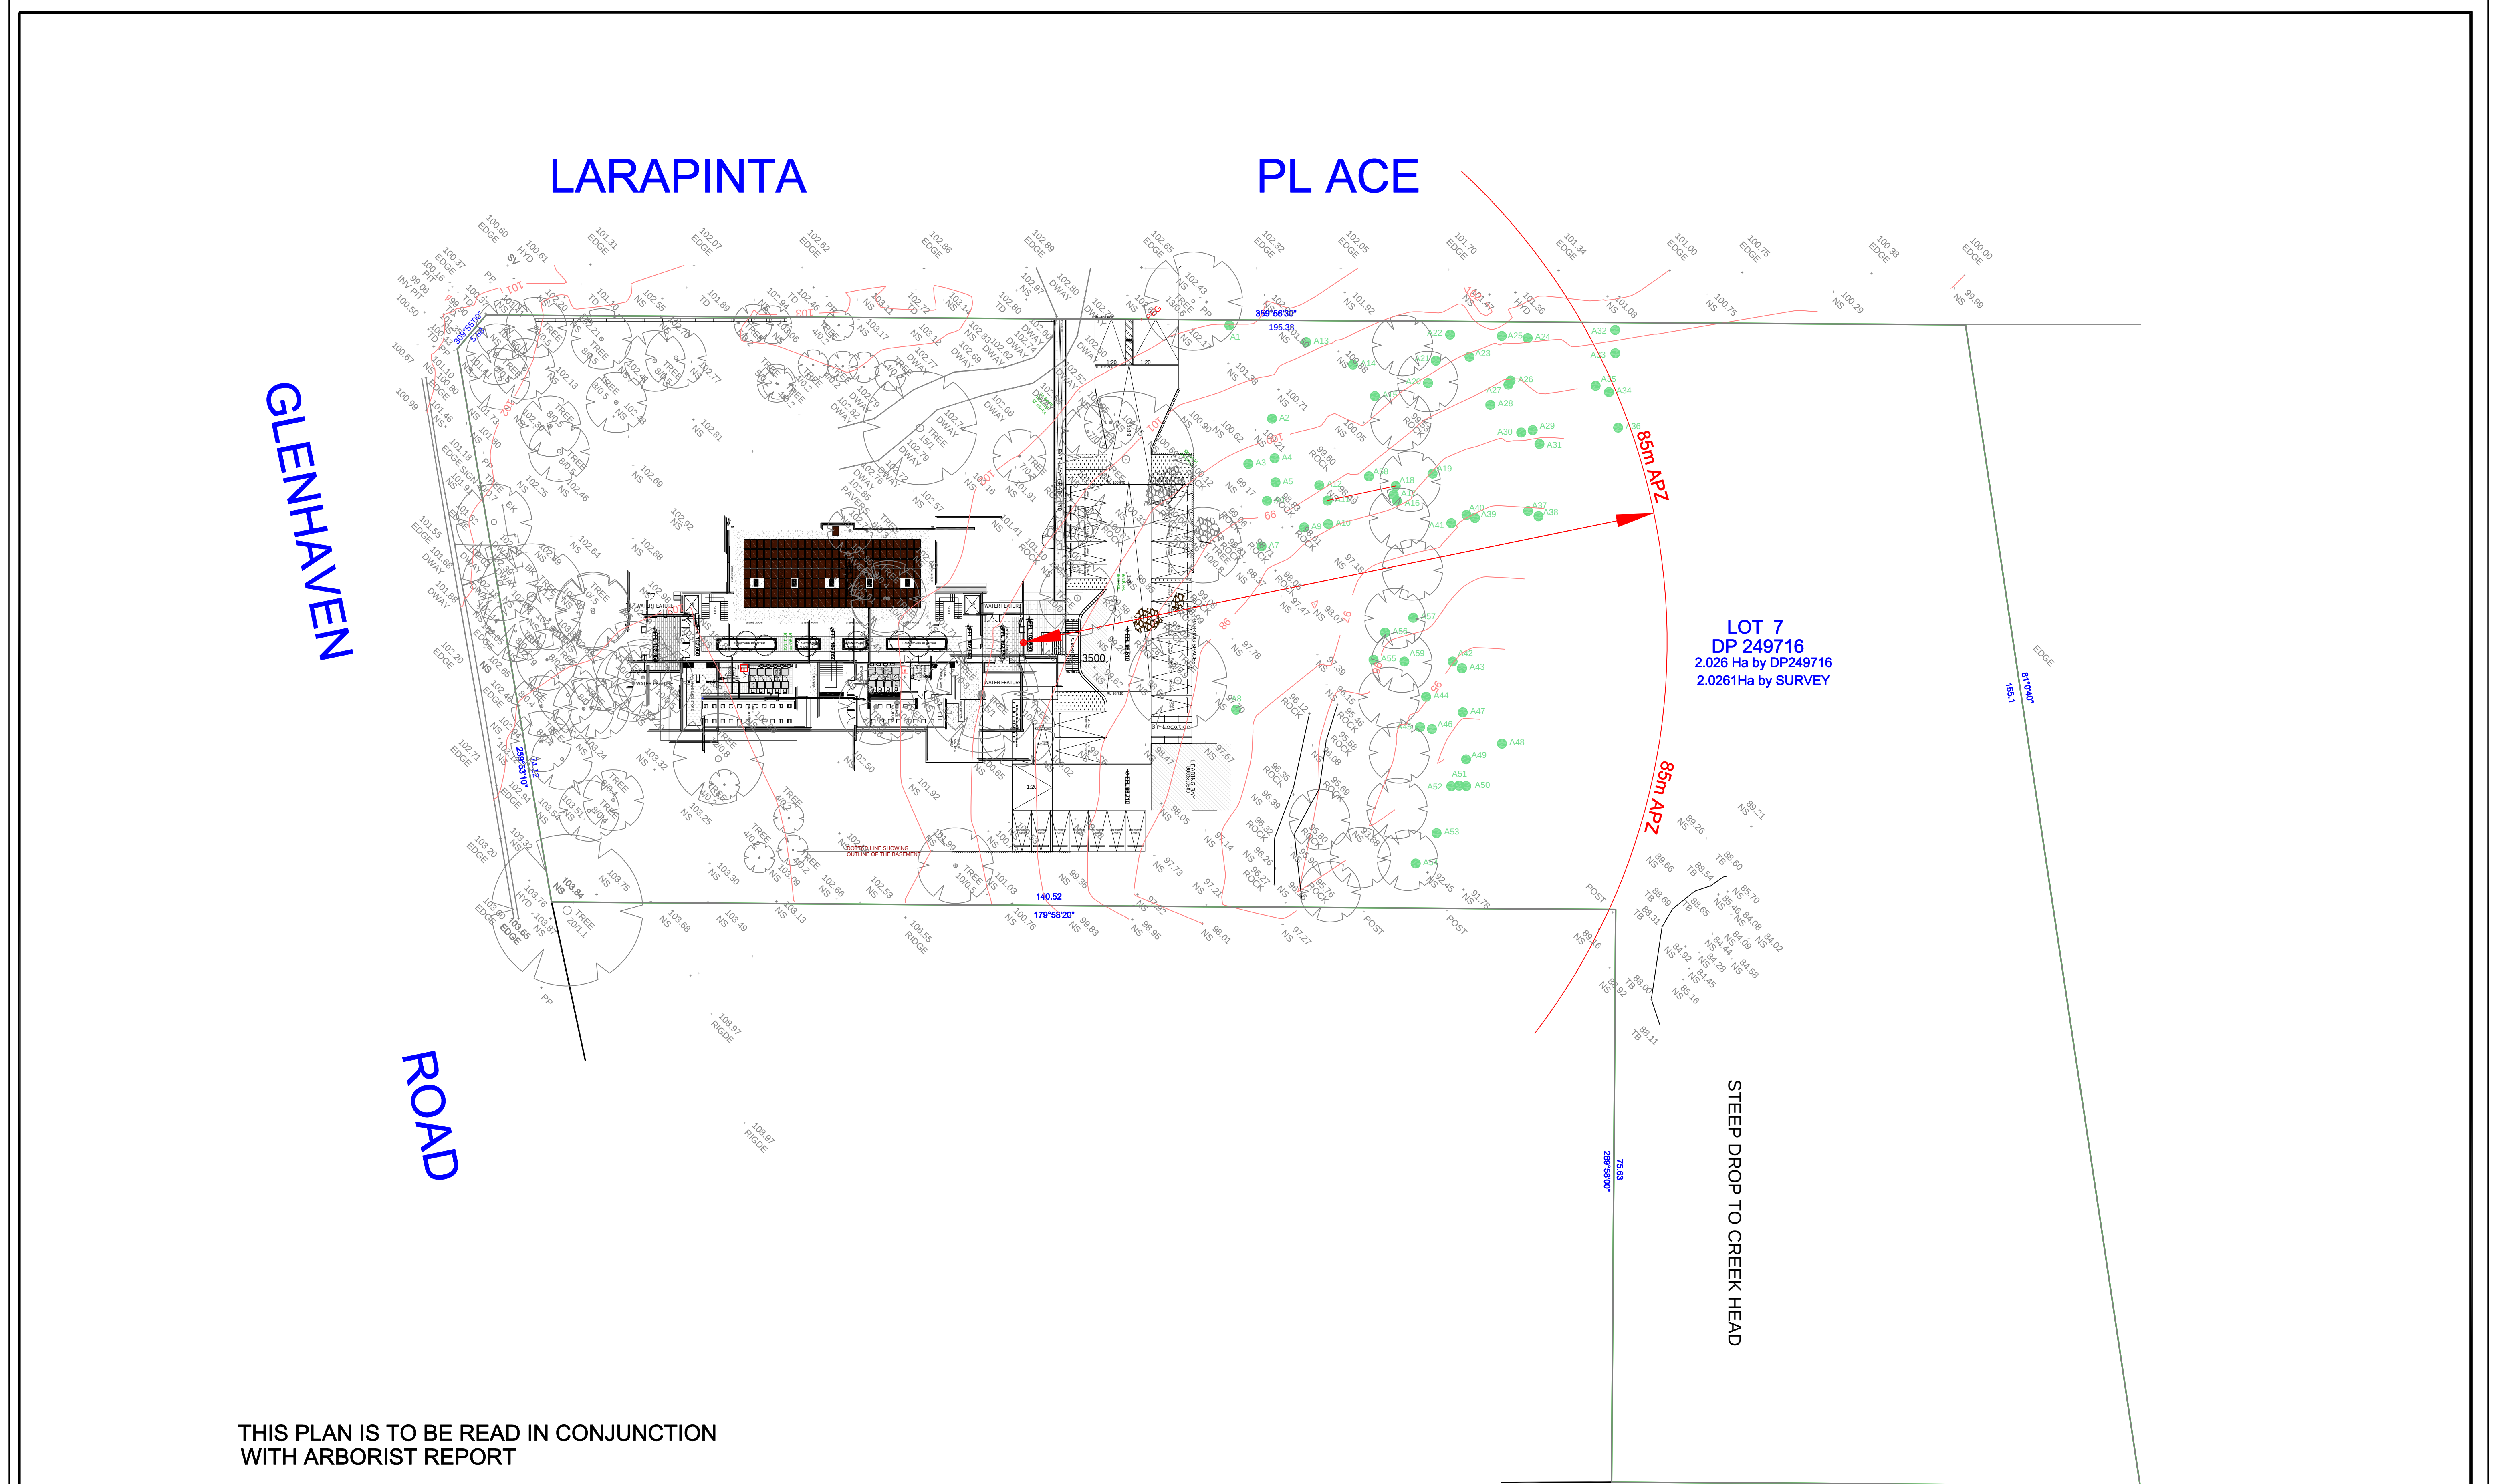

● A54 - DENOTES TREE MARKED BY ARBORIST AND SURVEYED BY SYDNEY REGISTERED SURVEYORS



- ALL SURVEYING SERVICES
- LAND SUBDIVISION
- ROAD / DRIVEWAY DESIGN
- DRAINAGE / OSD DESIGN
- DETAIL SURVEYS
- STRATA PLANS
- IDENTIFICATION SURVEYS
- CONSTRUCTION SETOUT
- PROJECT MANAGEMENT

Head Office: Liverpool
57 Pine Road, Casula NSW 2170
Ph: 9822-2477 Fax 9822-2577
Email: sydrs@bigpond.com
Mobile 0418268930, 0431919480

LOCAL COUNCIL AREA: THE HILLS
NOMINATED TREE SURVEY & BUILDING LAYOUT PLAN
BEING No. 1 LARAPINTA PLACE GLENHAVEN

DRAWN: KS	DATE: 20/06/19	CADREF: 3940LARPINTA-01-01-A
SCALE 1:400	APPROVED: LC	DATUM: A.H.D

PLAN	AMENDMENT	REFERENCE
B	21-06-19	TREES A58 & A59 ADDED
A	19-06-19	INITIAL ISSUE
AMEND.	DATE	DESCRIPTION
		BY

PLAN REFERENCE:
3940 LARAPINTA 1
SHEET 1 OF 1

Notes:
* This plan has been prepared from a combination of field survey and existing records, for the purpose of updating the drawing records of the land and should not be used for any other purpose.
* The title boundaries shown hereon have been determined by plan dimensions only and have not been verified by field measurement.
* Services shown hereon have been located by field survey only where visible.
* Prior to any demolition, excavation or construction on the site, the relevant authority should be contacted for possible location of further underground services and detailed location of all services.
* Contours have been interpolated from spot heights taken and are an approximation only.
* This note is an integral part of this plan.

ORIGIN OF LEVELS IS A.H.D. USING COORDINATES SURVEY MARK