


BUSHLAND TO BE RETAINED

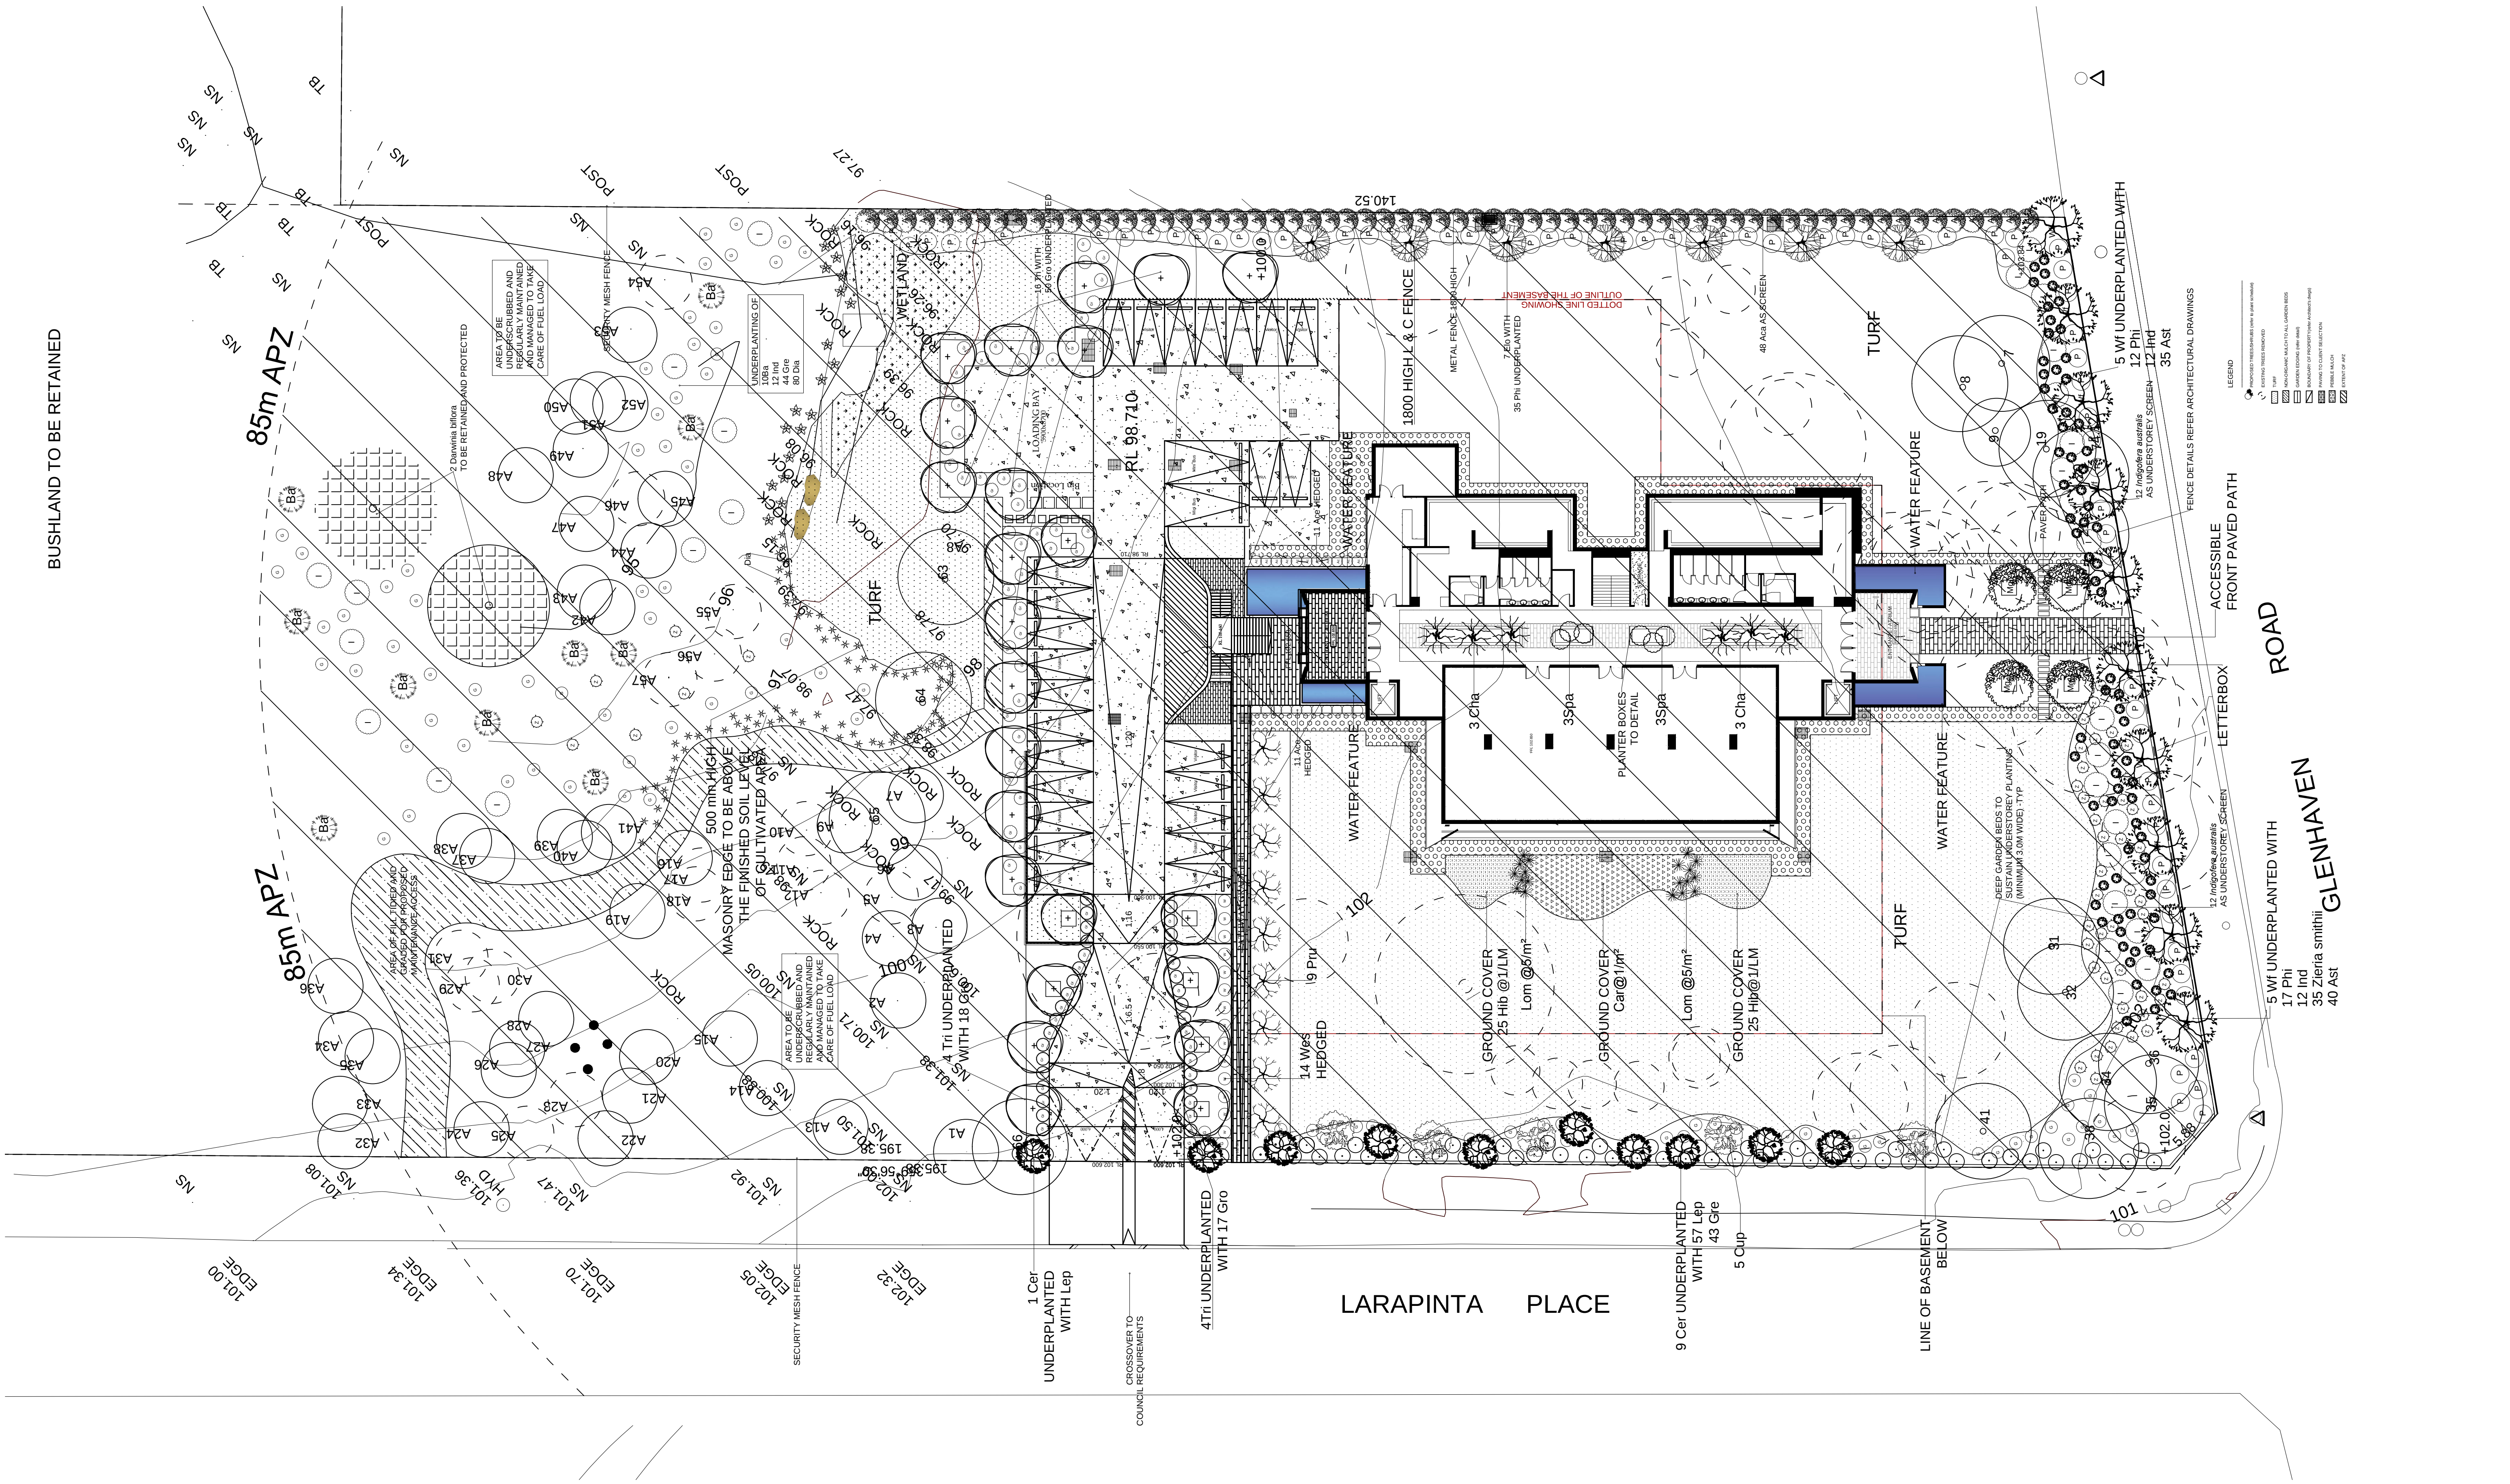

Revision	Date	Amendment
R1	9.6.18	Planting layout amended
R2	10.11.18	Planting layout amended
R3	12.10.19	Architectural plan & planting layout altered
R4	24.6.19	Planting amended- additional screening added, more trees retained (per council letter dated 3.5.19). APZ amended-understorey added, scale changed

ADDRESS: 1 LARAPINTA PLACE GLENHAVEN
CLIENT: ICONFM AUSTRALIA PTY LTD

DRAWING TITLE: LANDSCAPE PLAN					
PROJECT NO.	DRAWING NO.	DATE	SCALE	DRAWN	STATUS
LAR 18	LD01	APRIL 2018	1:250@ A1	SVS	DA