




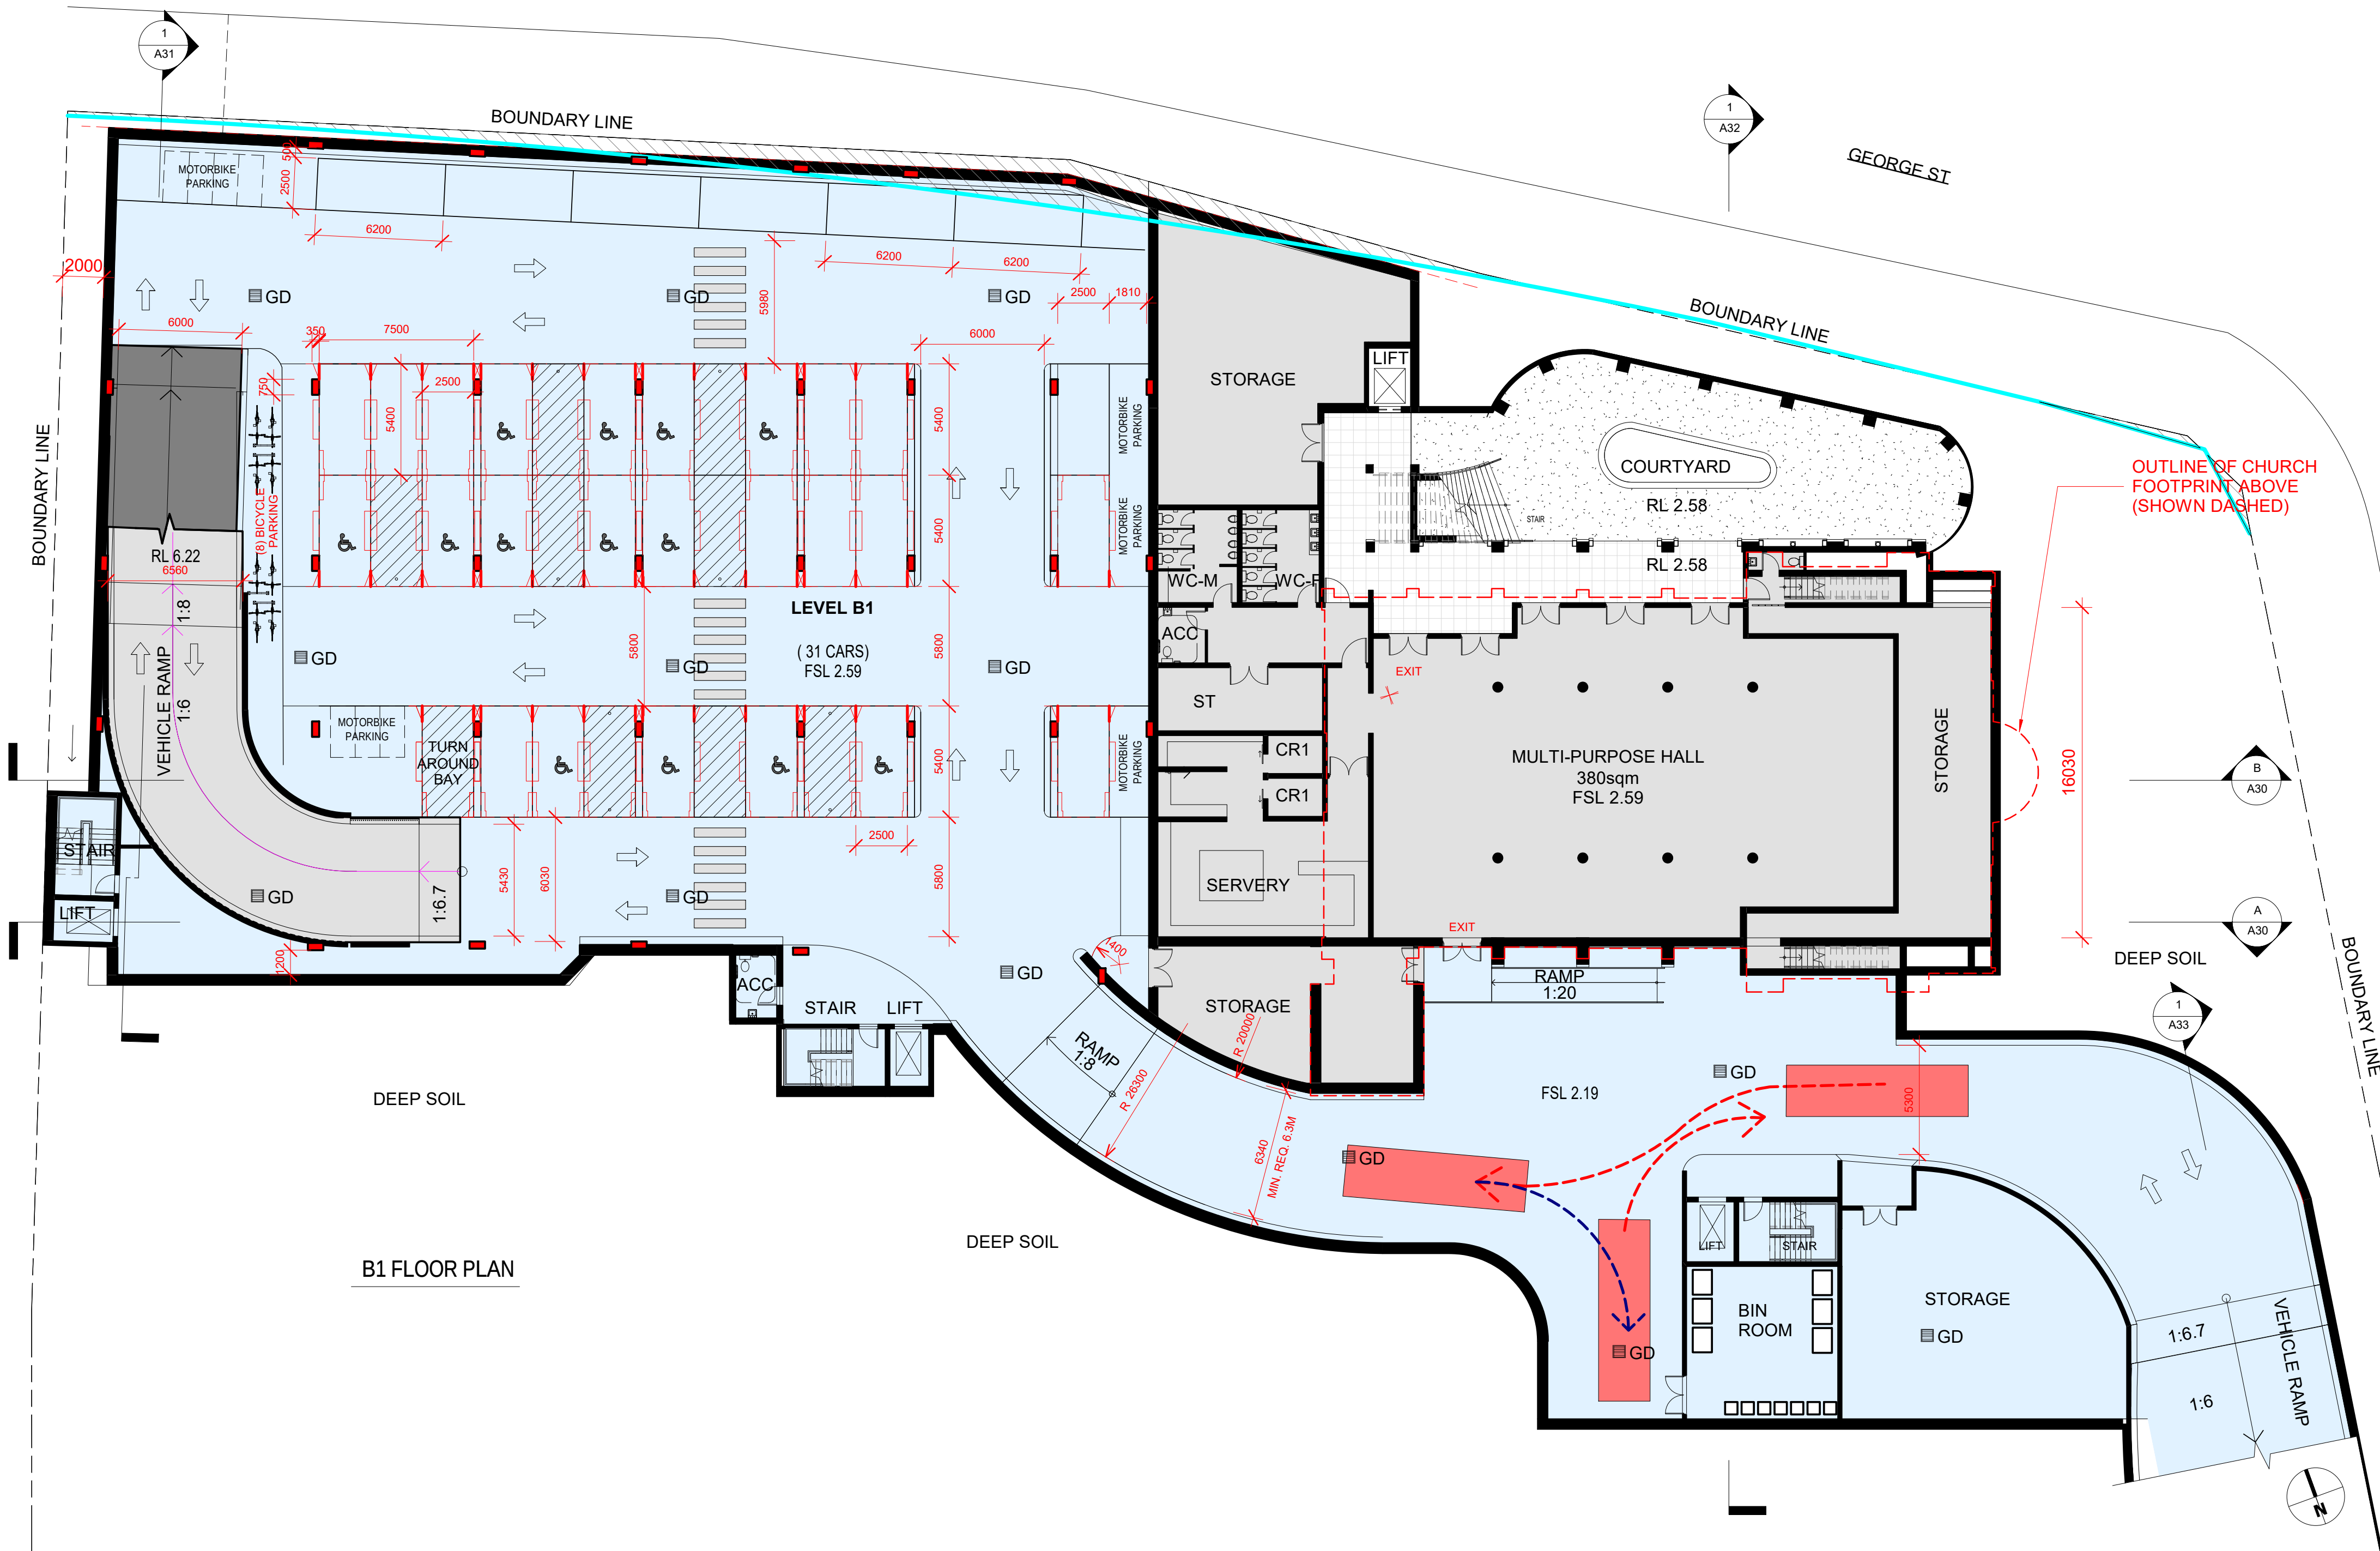


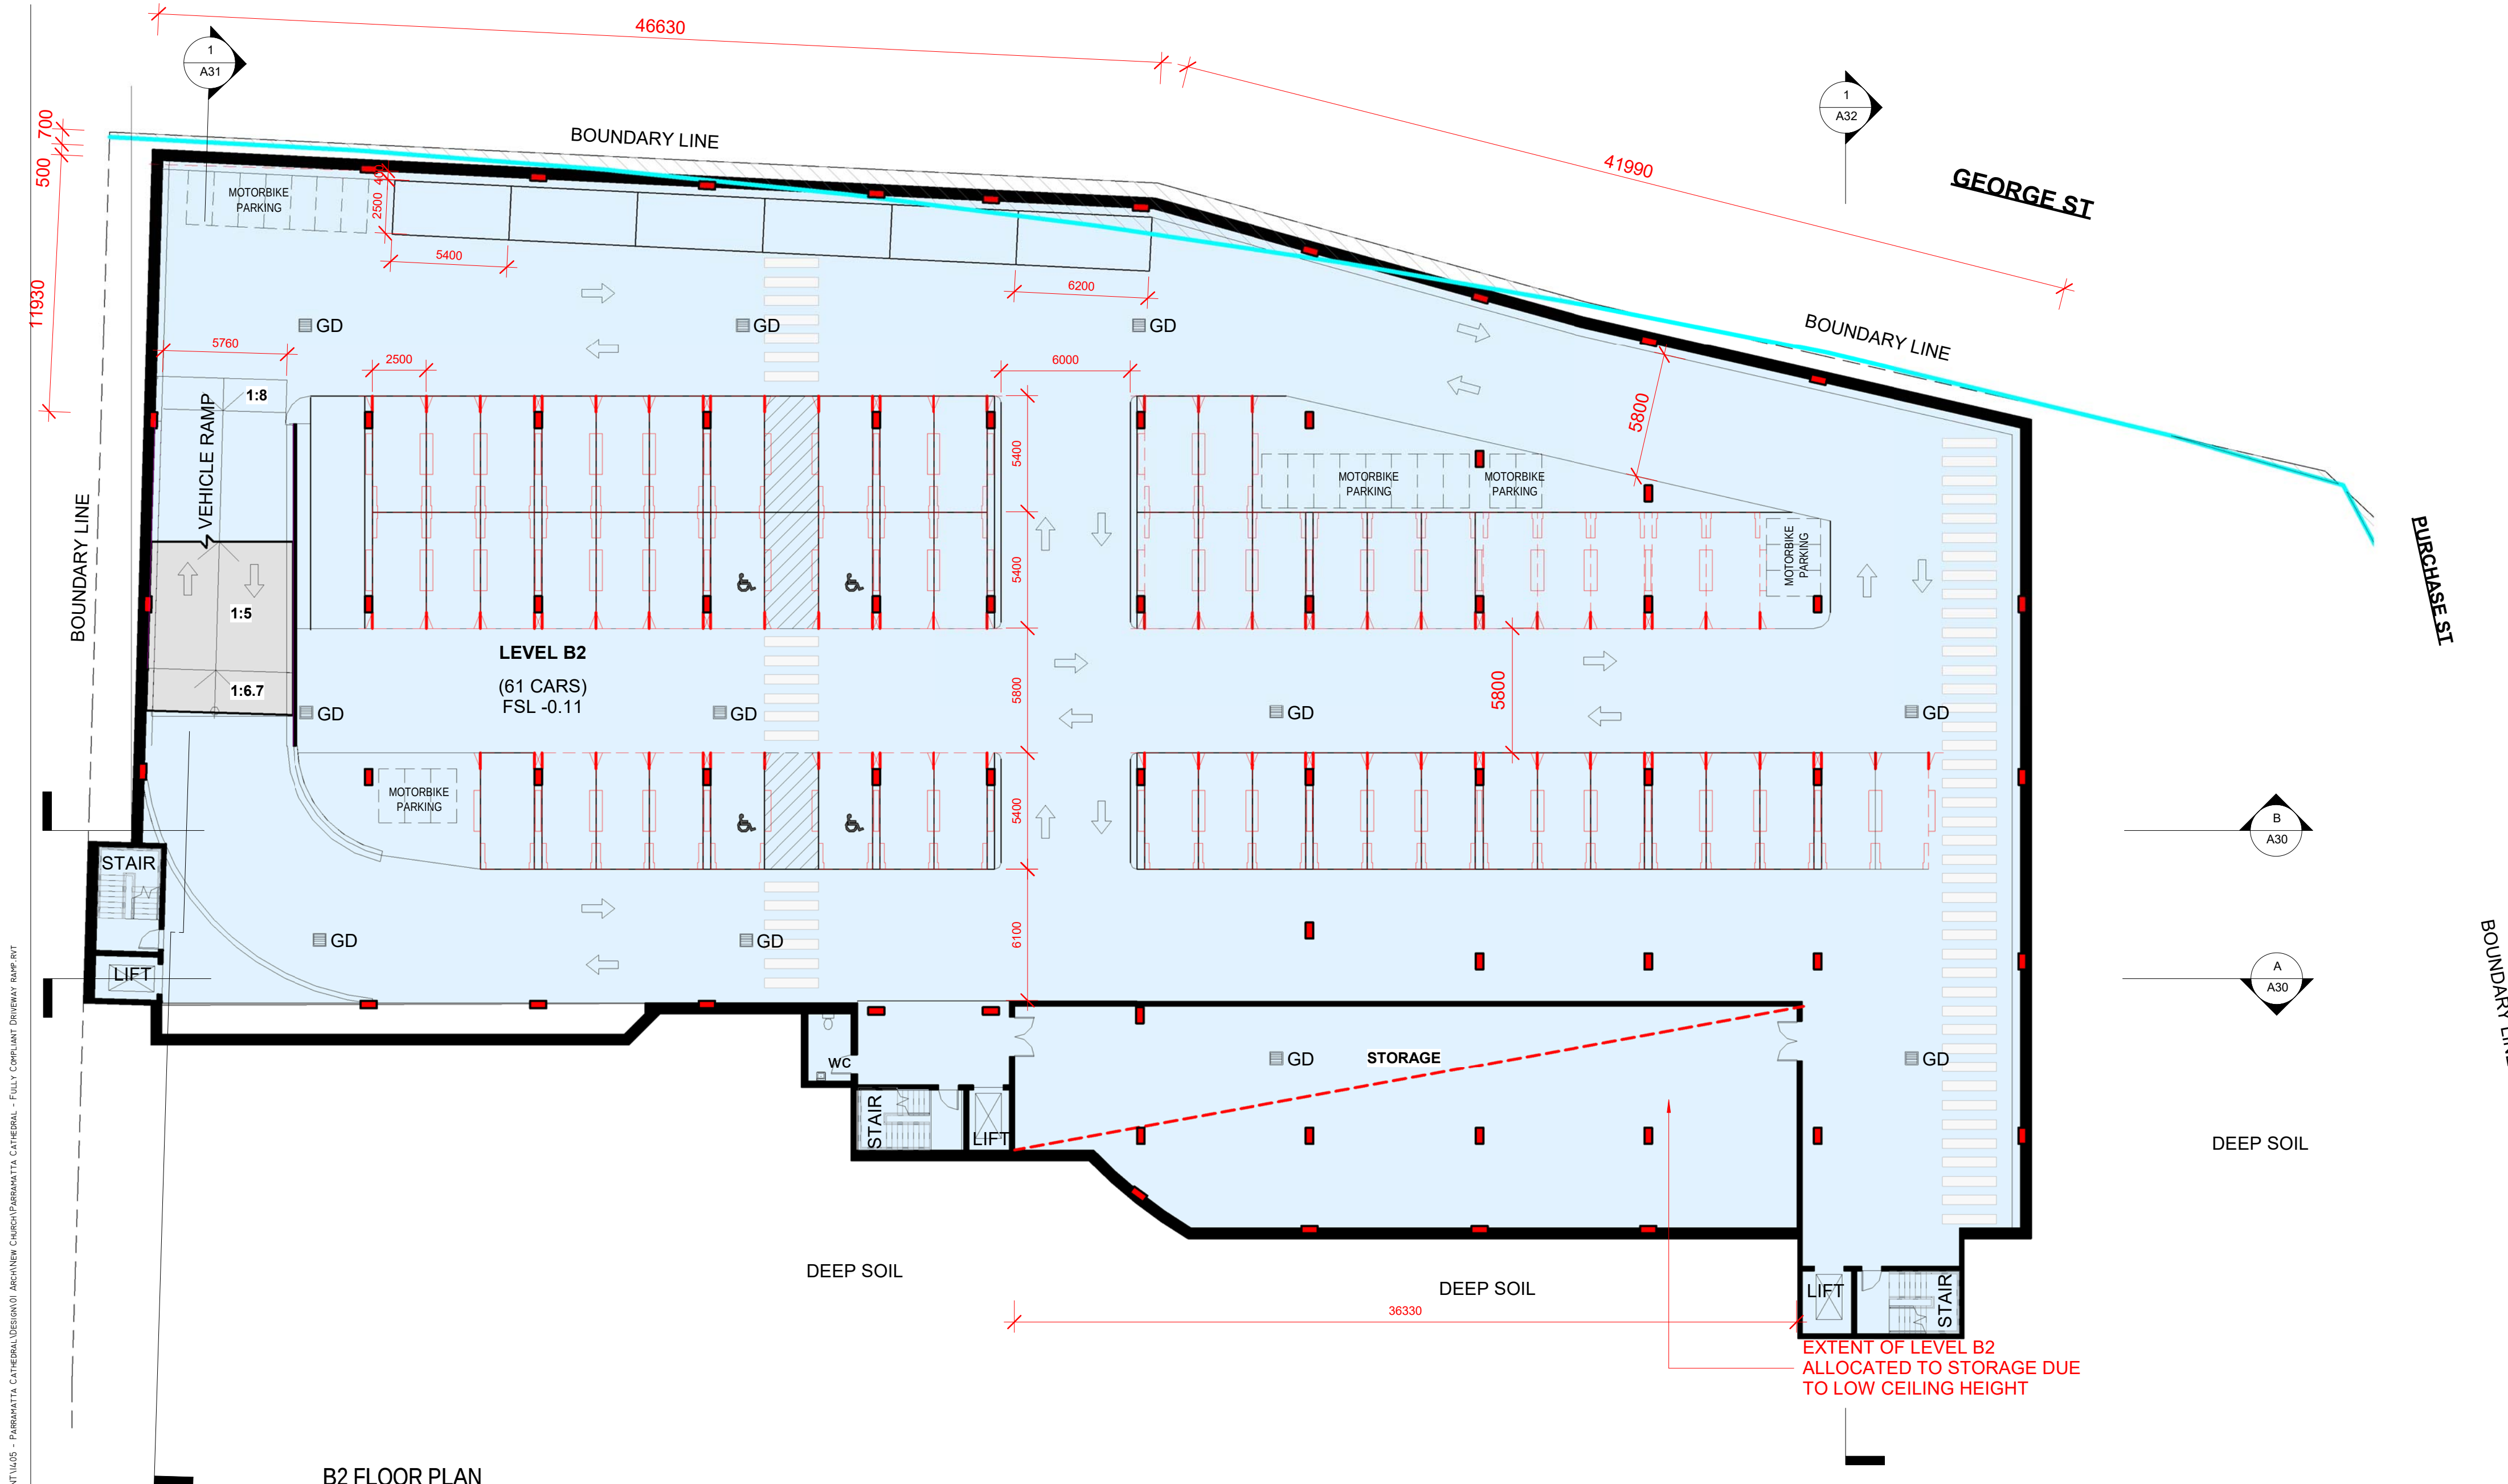


B2 FLOOR PLAN


\\DDA-STORAGE\DDAFILES\CURRENT\1605 - PARRAMATTA CATHEDRAL\DESIGN\01 ARCH\NEW CATHEDRAL\DRAMA\DRAMA - FULLY COMPLIANT DRIVEWAY RAMP.RVT
8/04/2019 7:44:48 PM

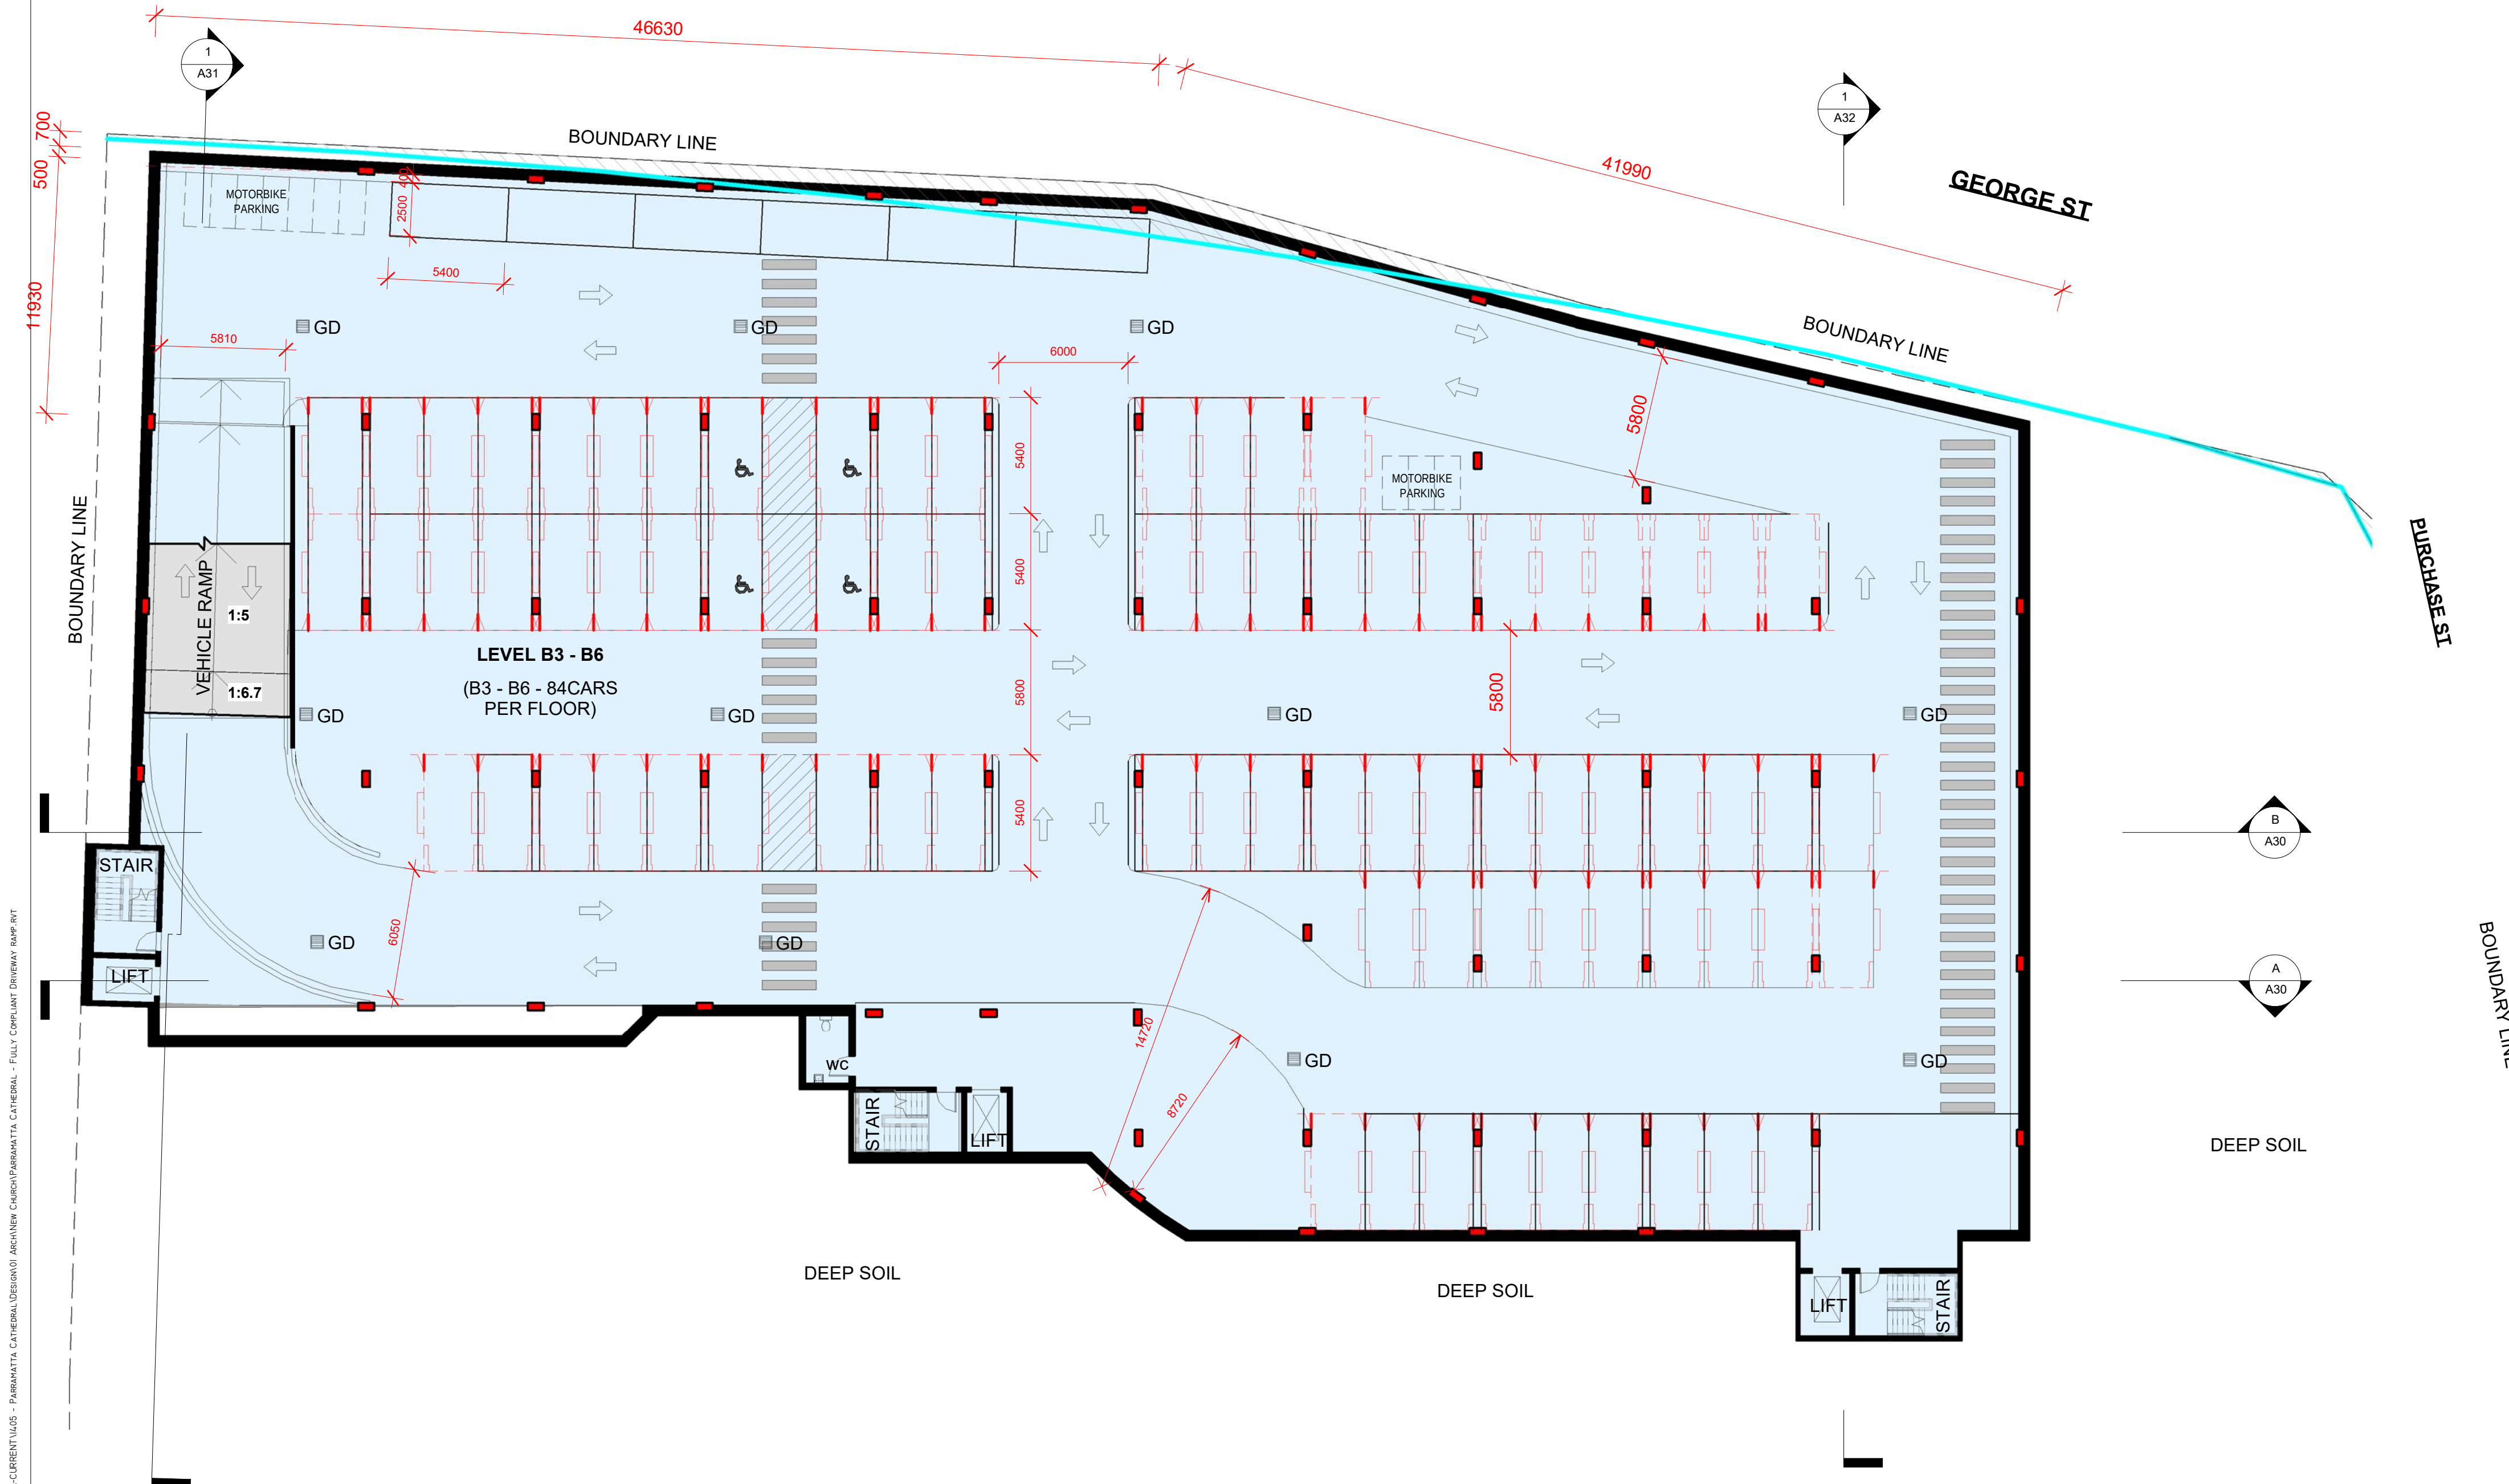

I:\DDA-STORAGE\DDAFILES\DDA-CURRENT\1\05 - PARRAMATTA CATHEDRAL\DESIGN\01 ARCH\NEW CATHEDRAL\DRIVEWAY RAMP.RVT
8/04/2019 7:44:51 PM

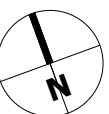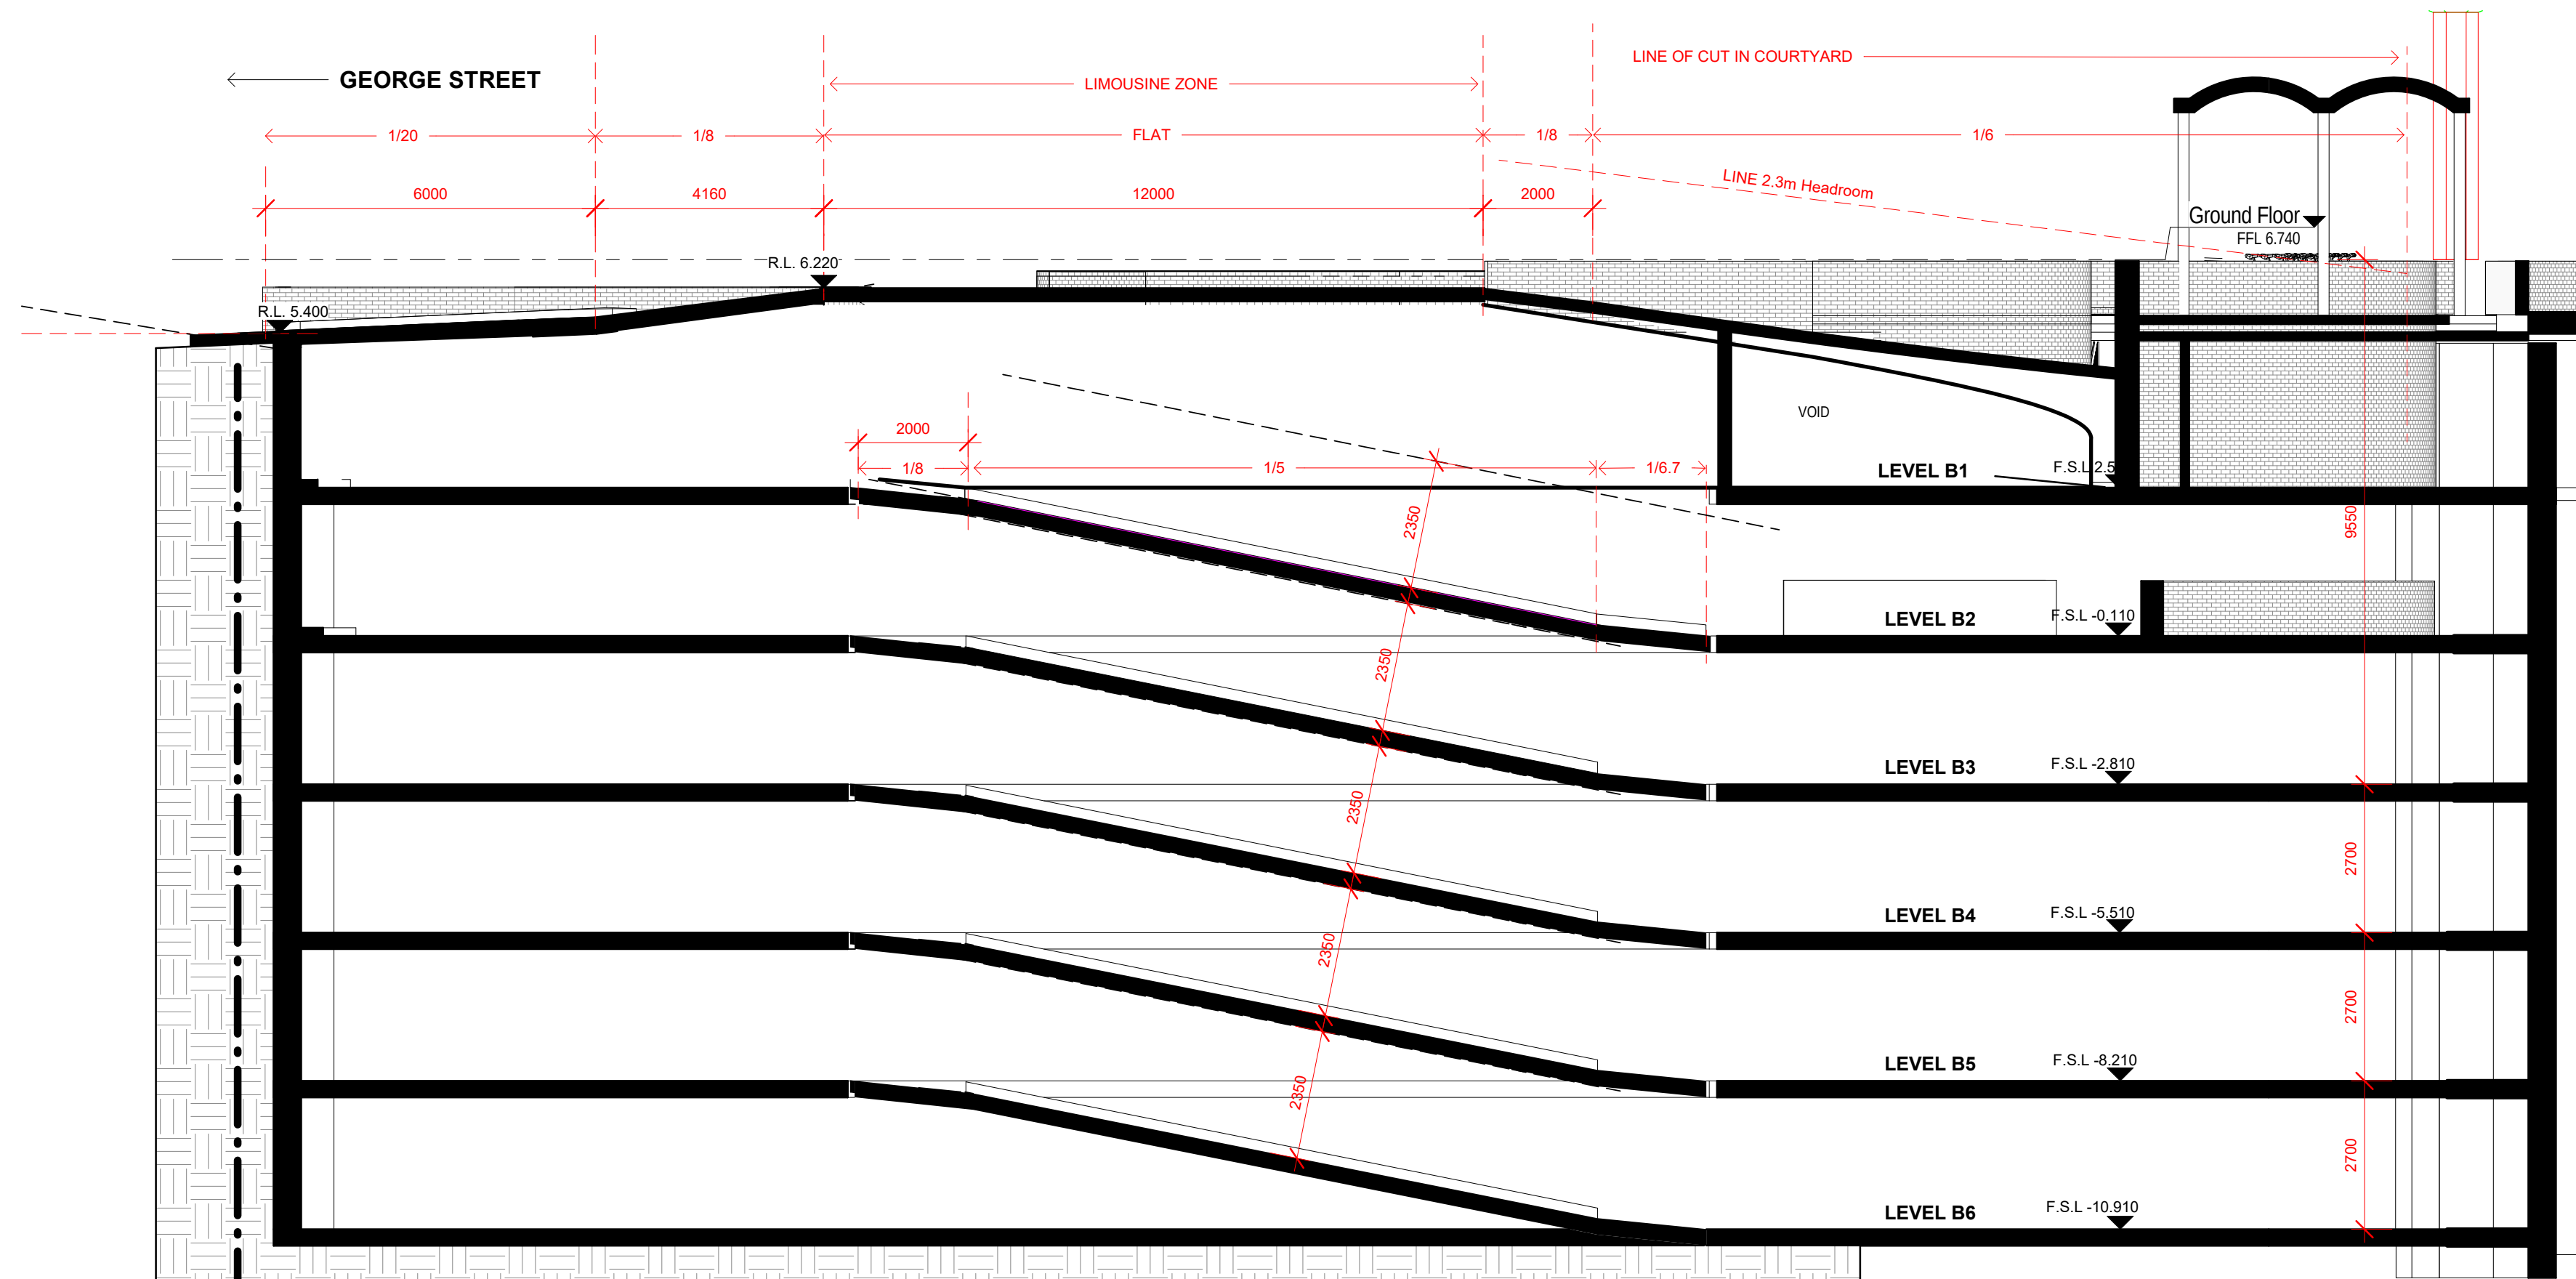

\\DDA-STORAGE\DDAFILES\DDA-CURRENT\1\05 - PARRAMATTA CATHEDRAL\DESIGN\01 ARCH\NEW CHURCH\PARRAMATTA CATHEDRAL - FULLY COMPLIANT DRIVEWAY RAMP.RVT
8/04/2019 7:45:03 PM

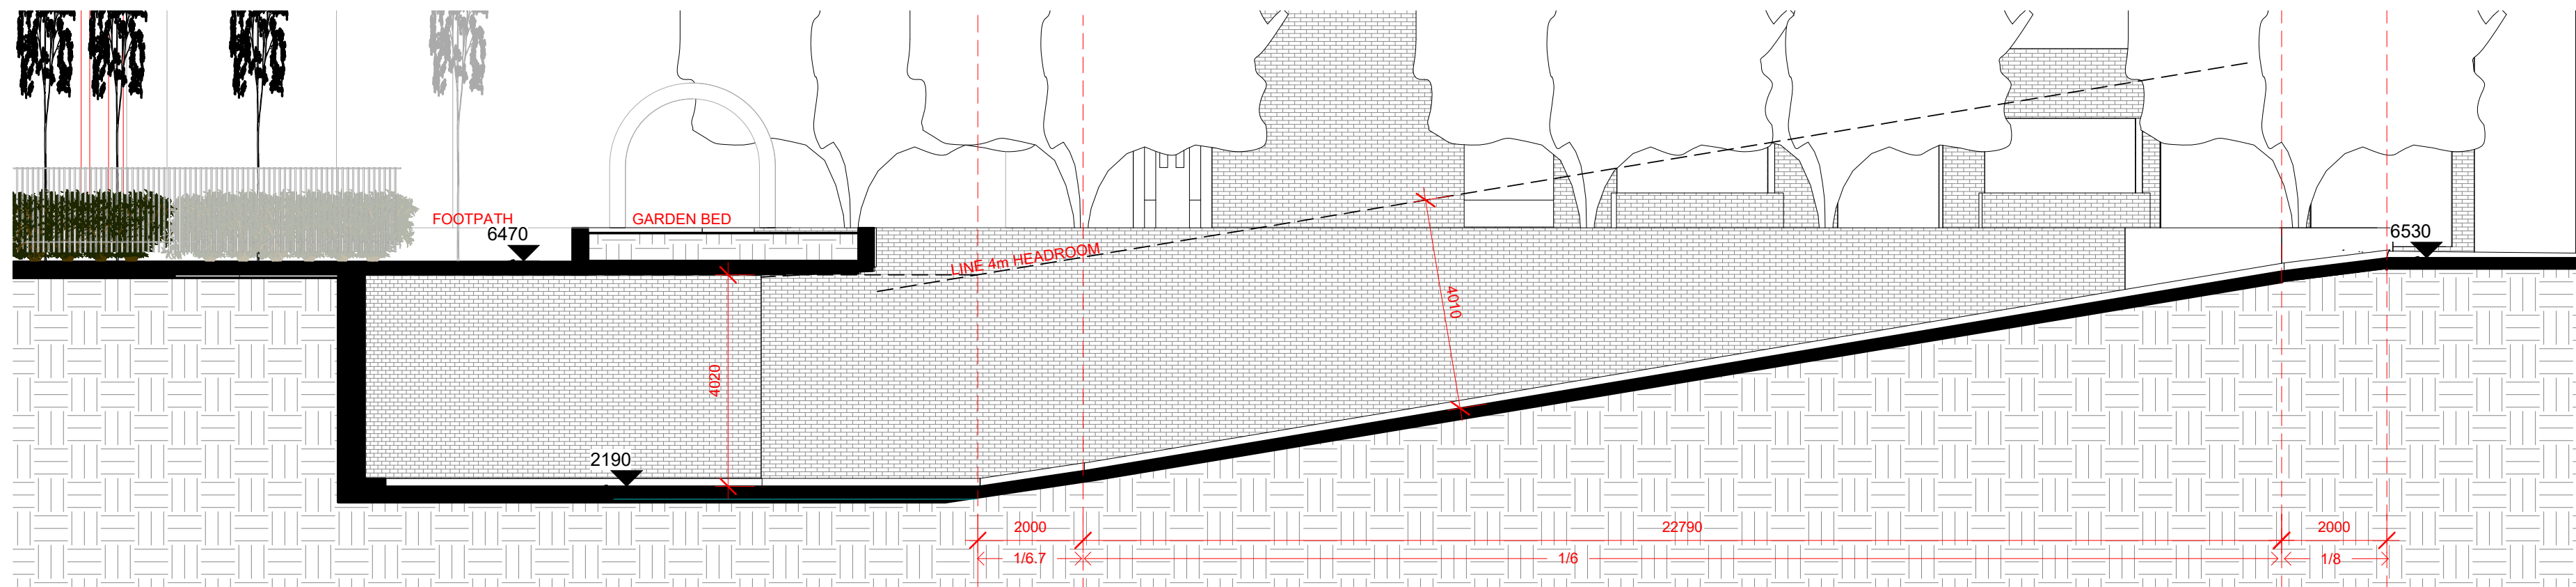

PURCHASE ST - BASEMENT RAMP SECTION