


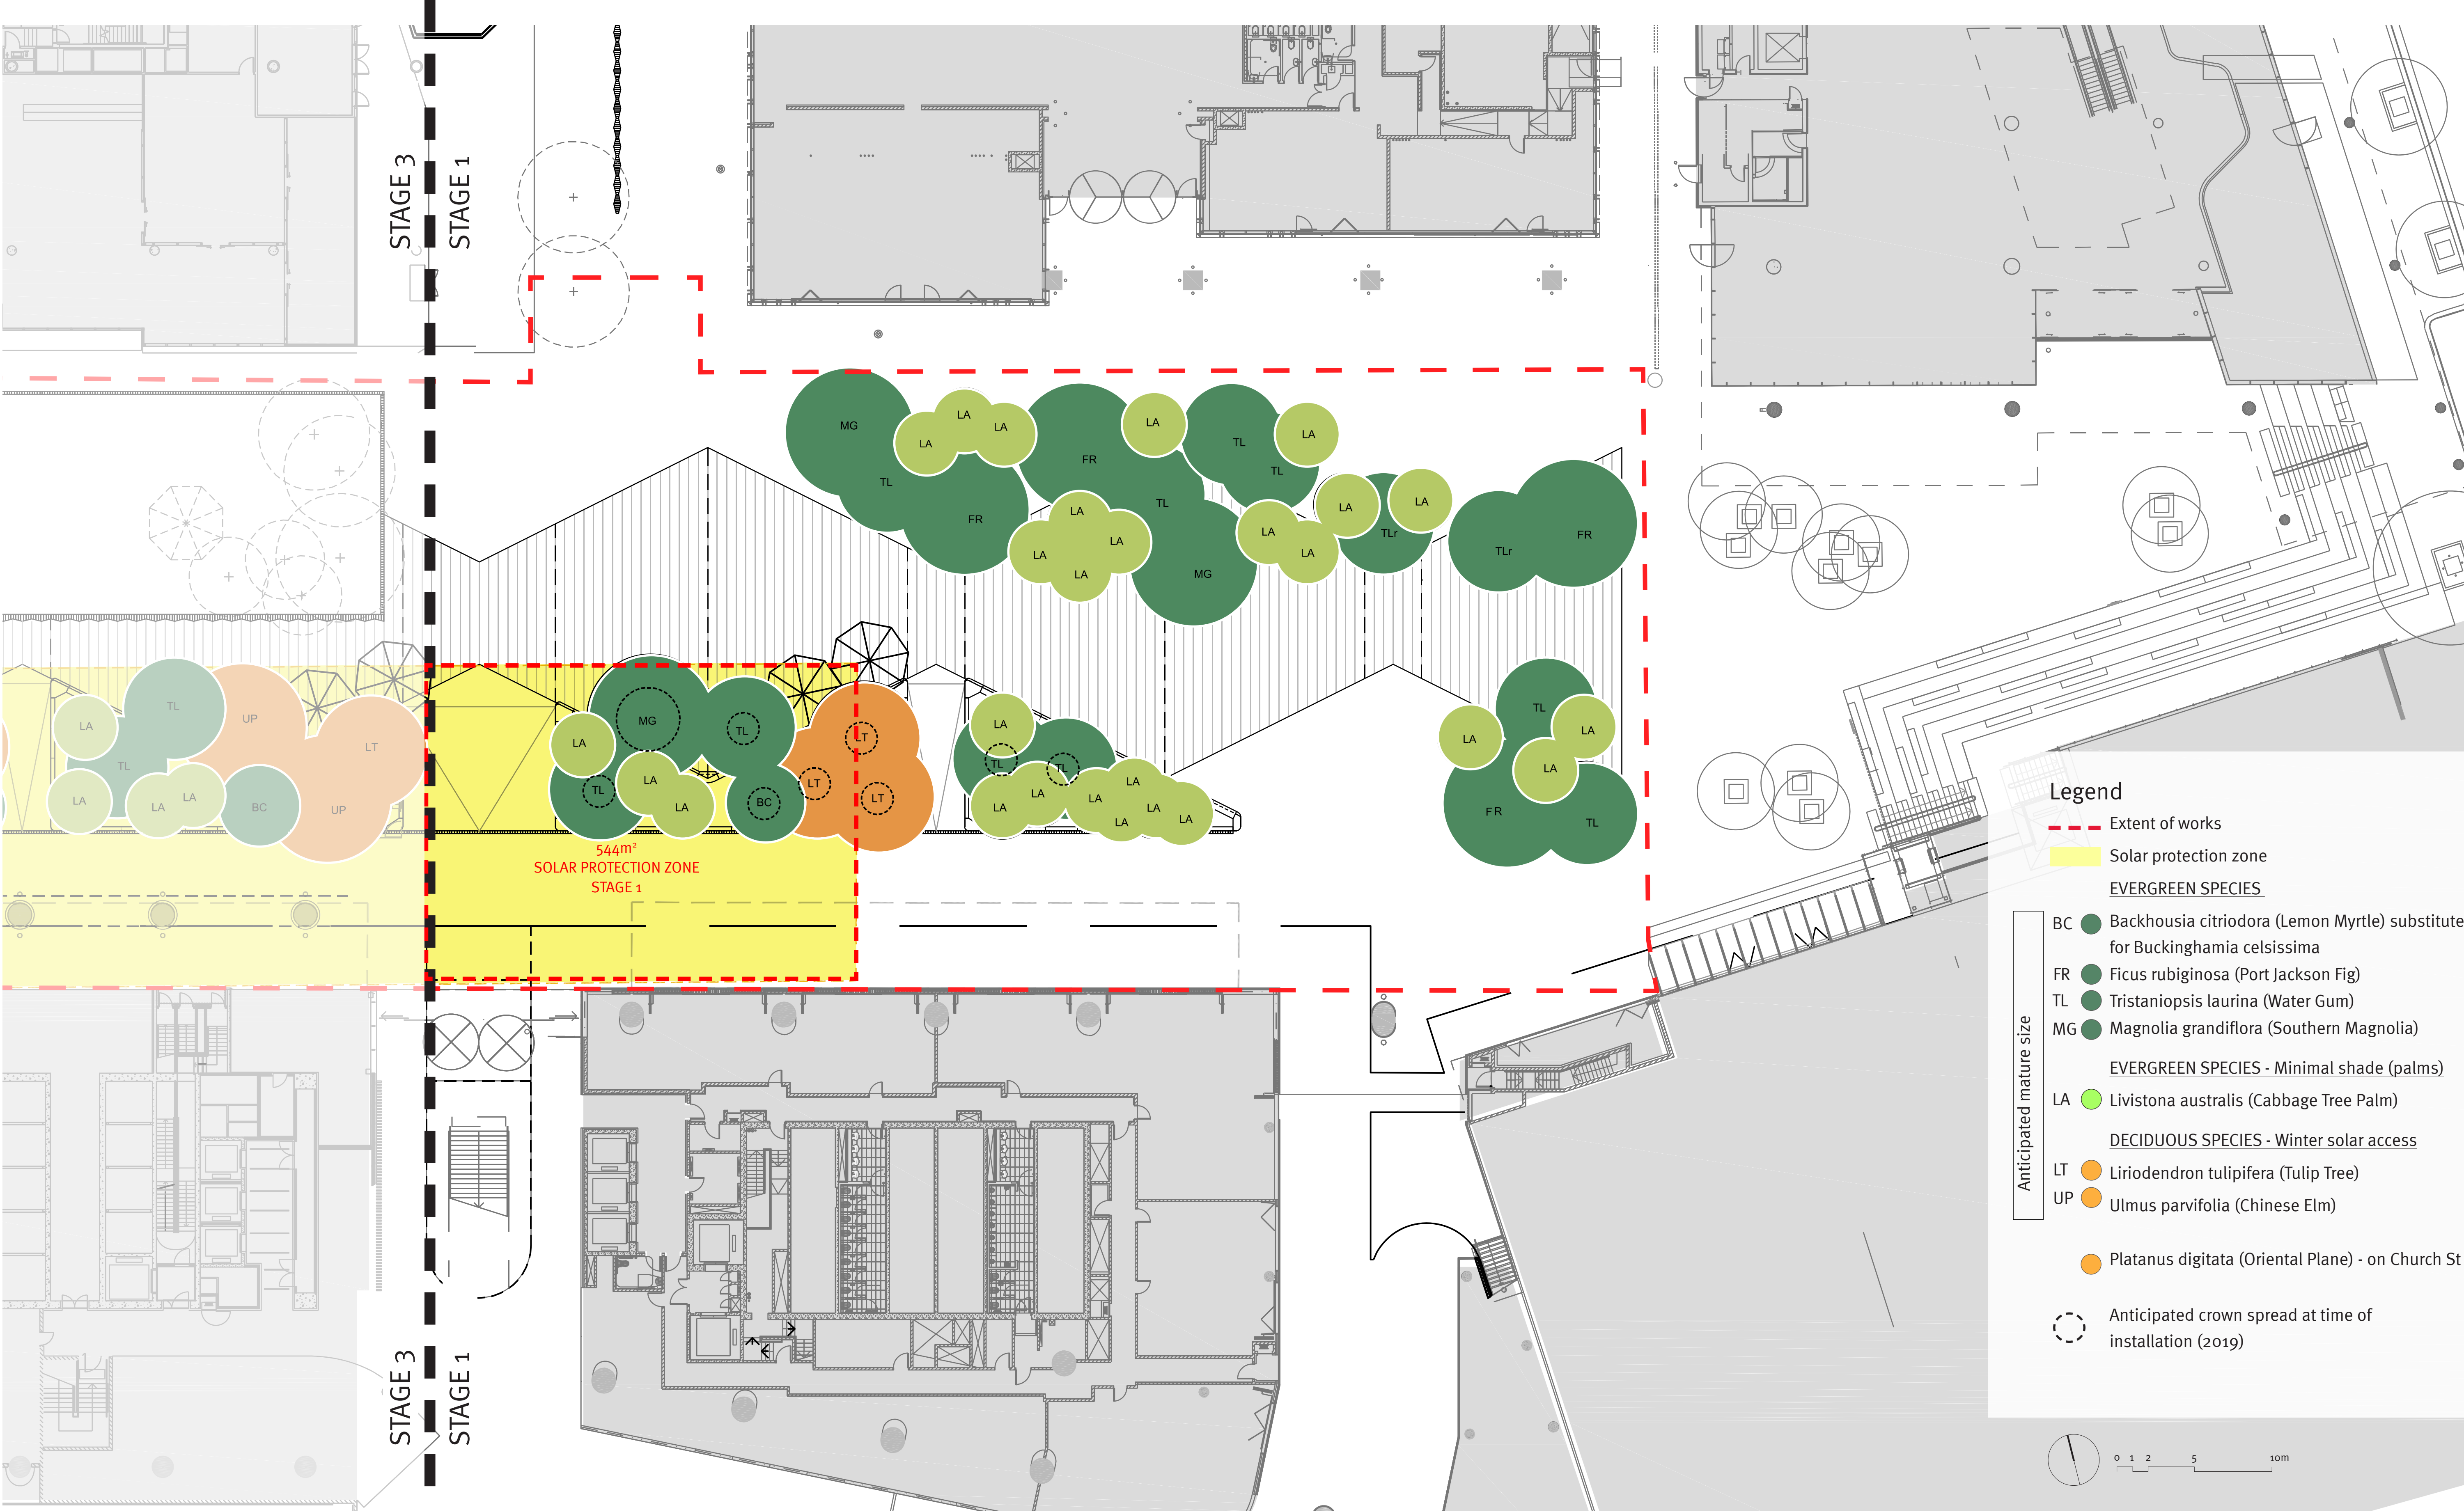

Client



Consultant

Revisions

Issue
A


Date
07.05.18

Description
For Information

Drawn
SW

Check
JH

JMD design

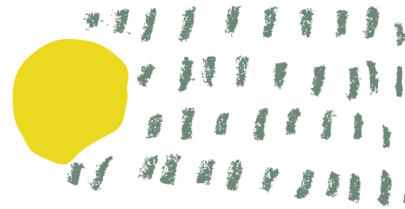

190 James Street
Redfern NSW 2016
T (02) 9310 5644
info@jmdesign.com.au

Project
Parramatta Square Public Domain
Drawing title
Solar zone protection diagram

Date
October 2018
Scale
1:200@ A1

Drawing No.
L02

Issue No.
A