



 90° (RIGHT ANGULAR) CONNECTION

2. AREAS AND DIMENSIONS ARE
SUBJECT TO SURVEY

STREET

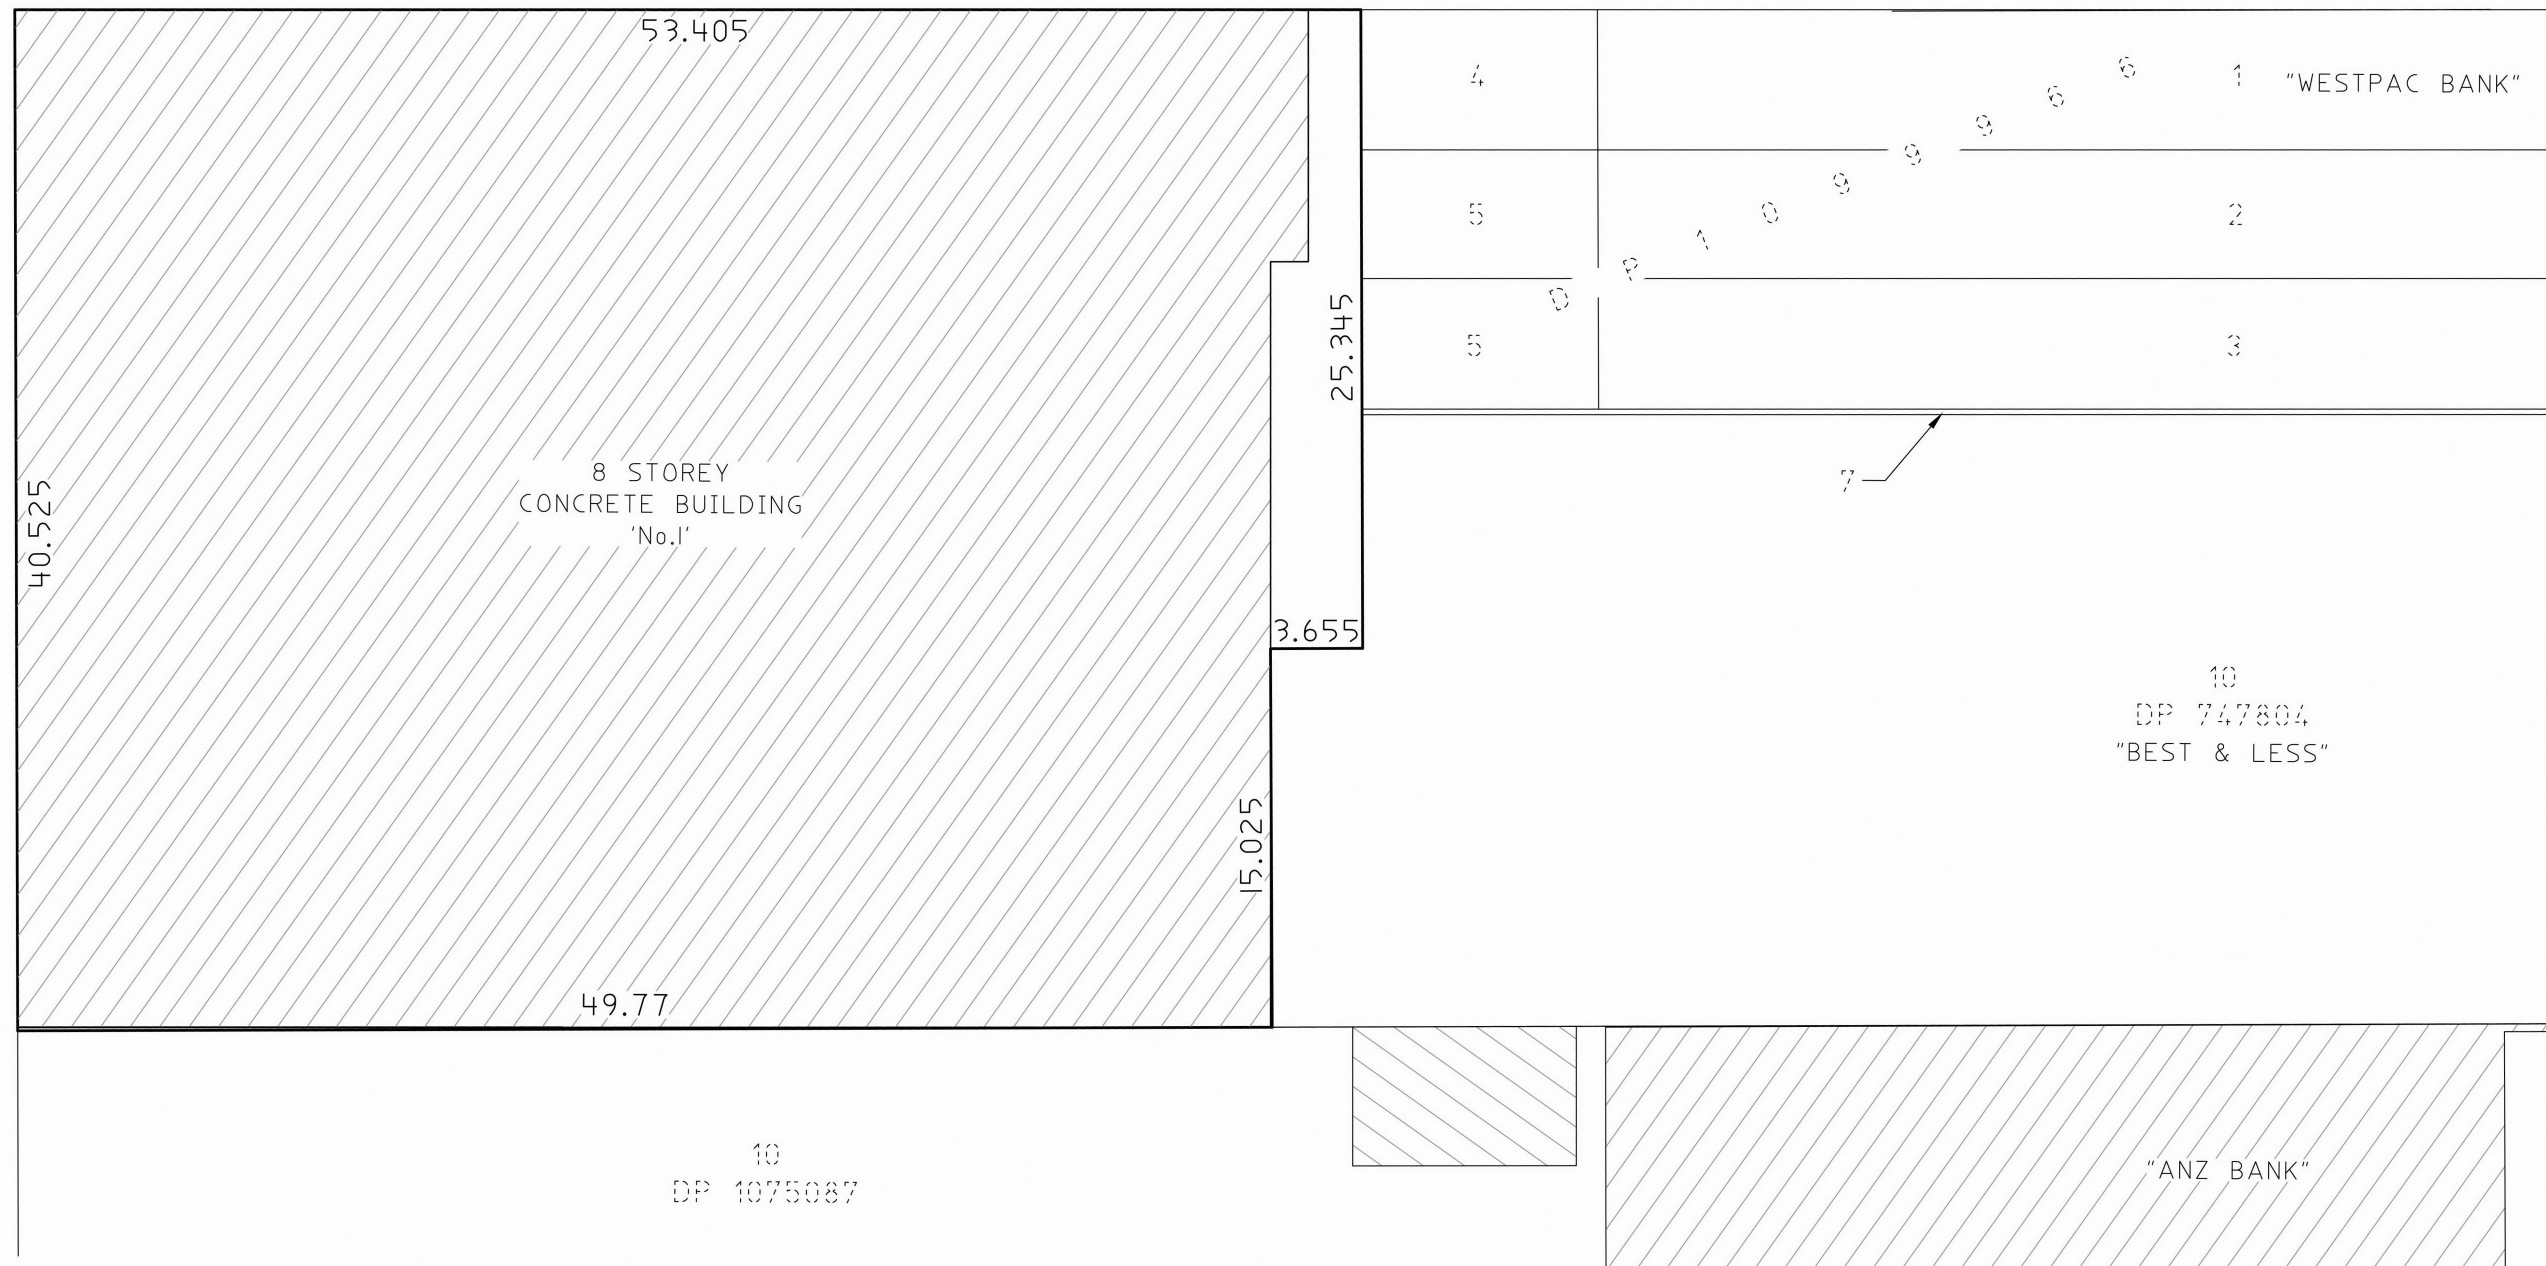


DRAFT

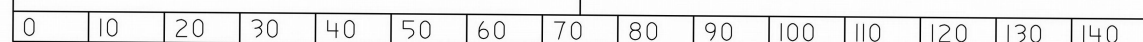

FLOOR PLAN

LEVEL 1 CARPARK

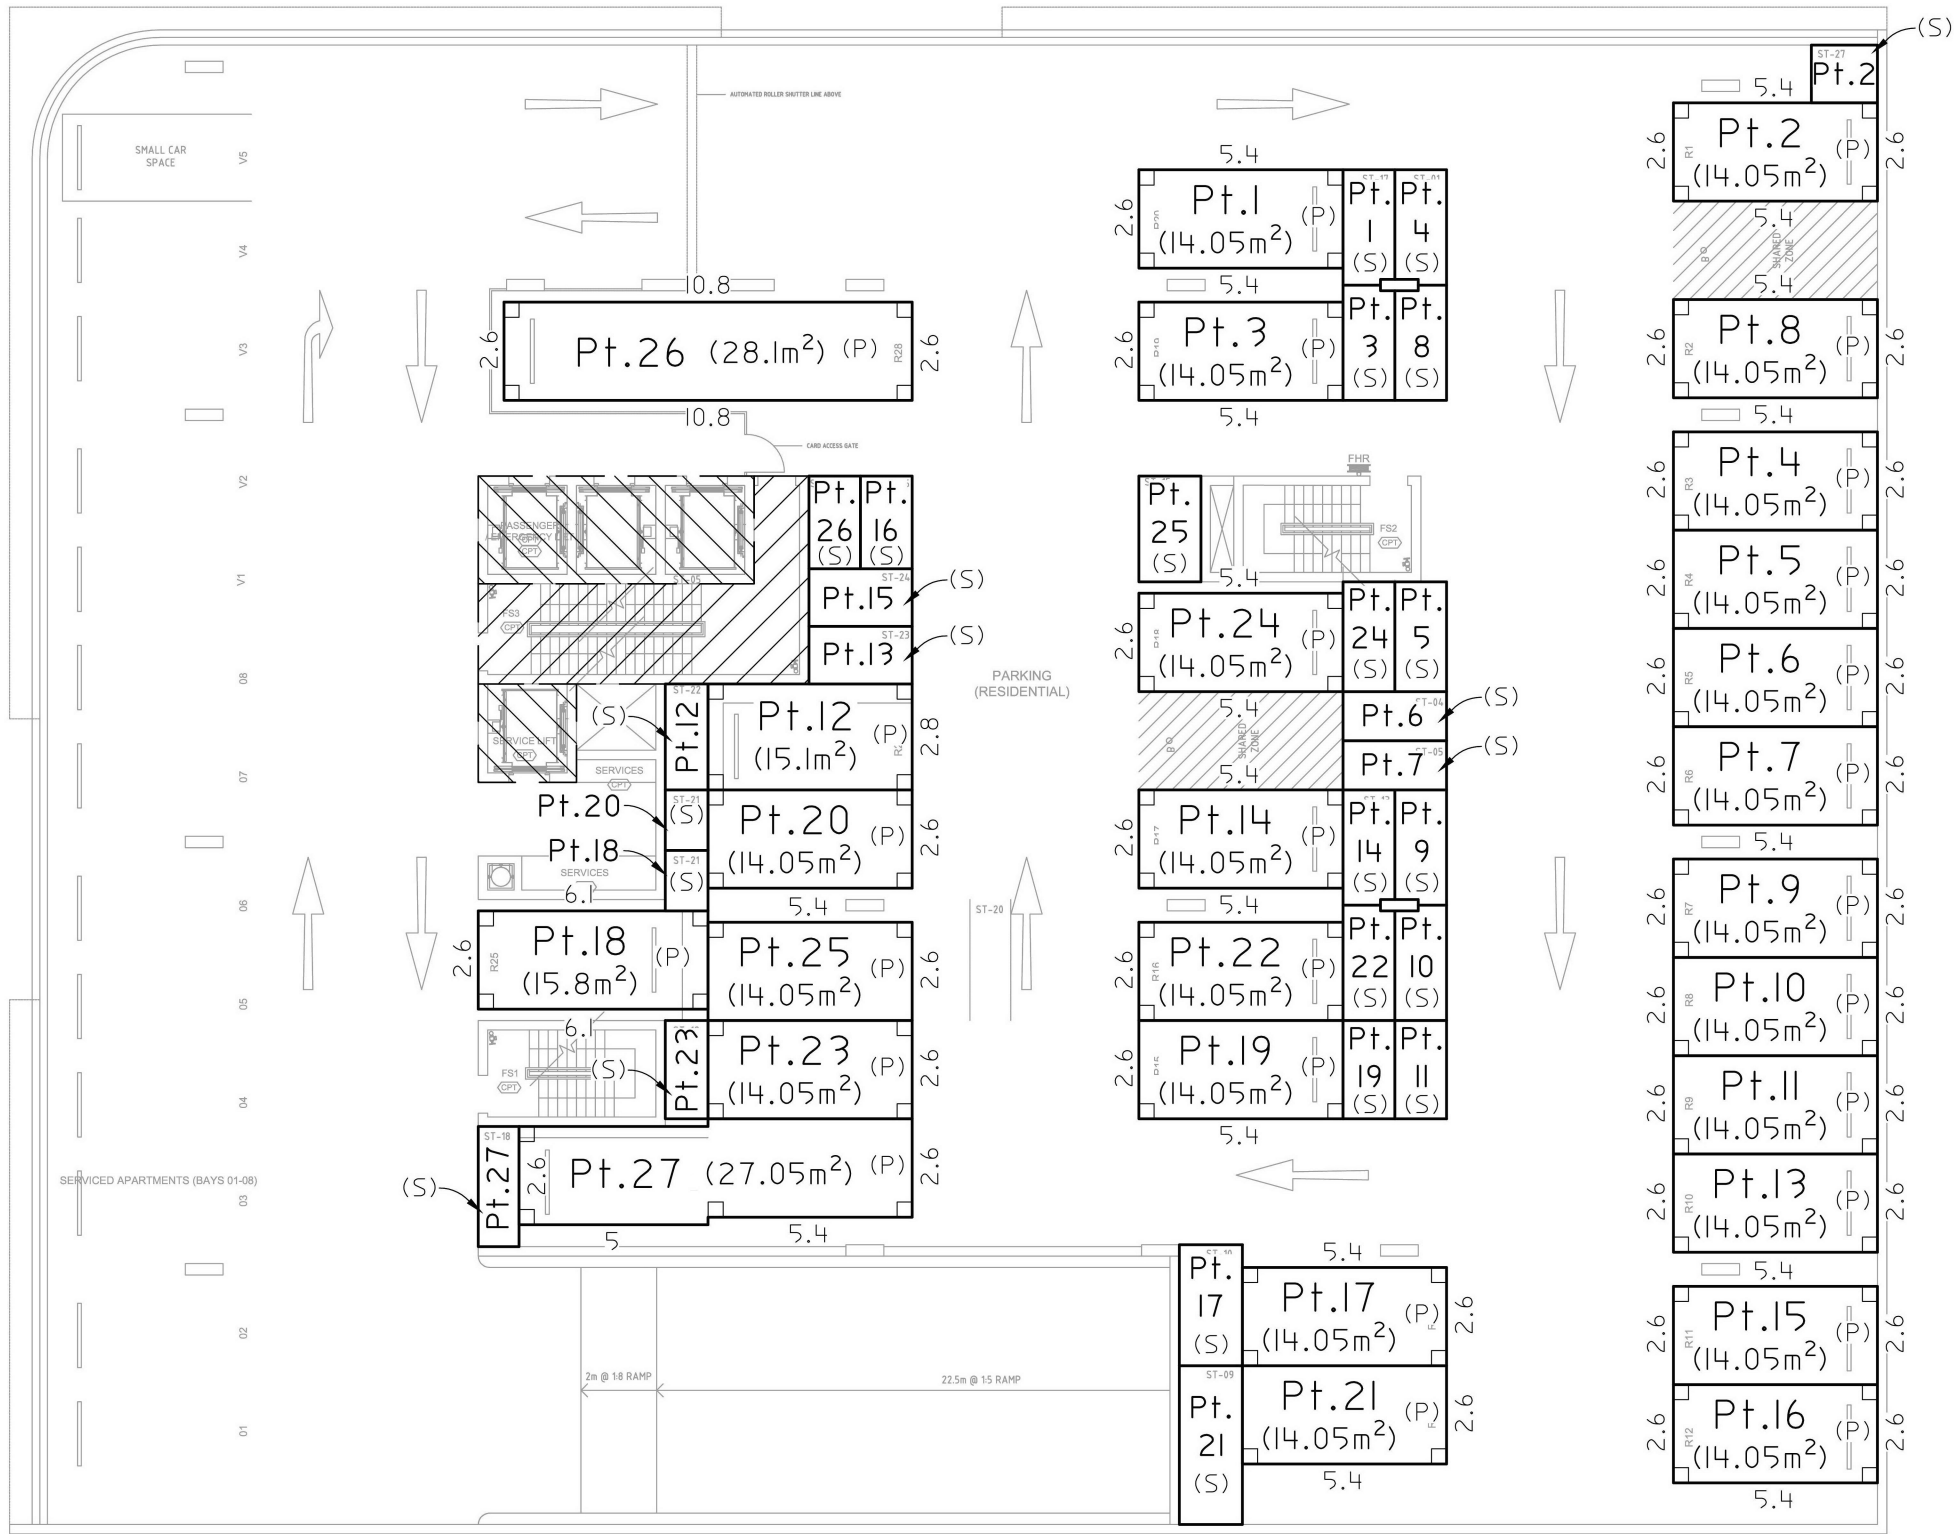


- NOTES:
1. INFORMATION SHOWN IS FOR DEVELOPMENT APPLICATION PURPOSES ONLY
 2. AREAS AND DIMENSIONS ARE SUBJECT TO SURVEY
- └ 90° (RIGHT ANGULAR) CONNECTION
- (P) ~ DENOTES CARPARKING SPACE
(S) ~ DENOTES STORAGE SPACE

Surveyor: WARREN R. SAUNDERS	STRATA SUBDIVISION OF LOT 2 IN DP	LGA: DUBBO REGIONAL	Registered	DRAFT
Date of Survey: xx/xx/2018		Locality: DUBBO		
Surveyor's Ref: I17187.06B.SP		Subdivision No:		
		Lengths are in metres. Reduction Ratio 1:200		

FLOOR PLAN

LEVEL 7

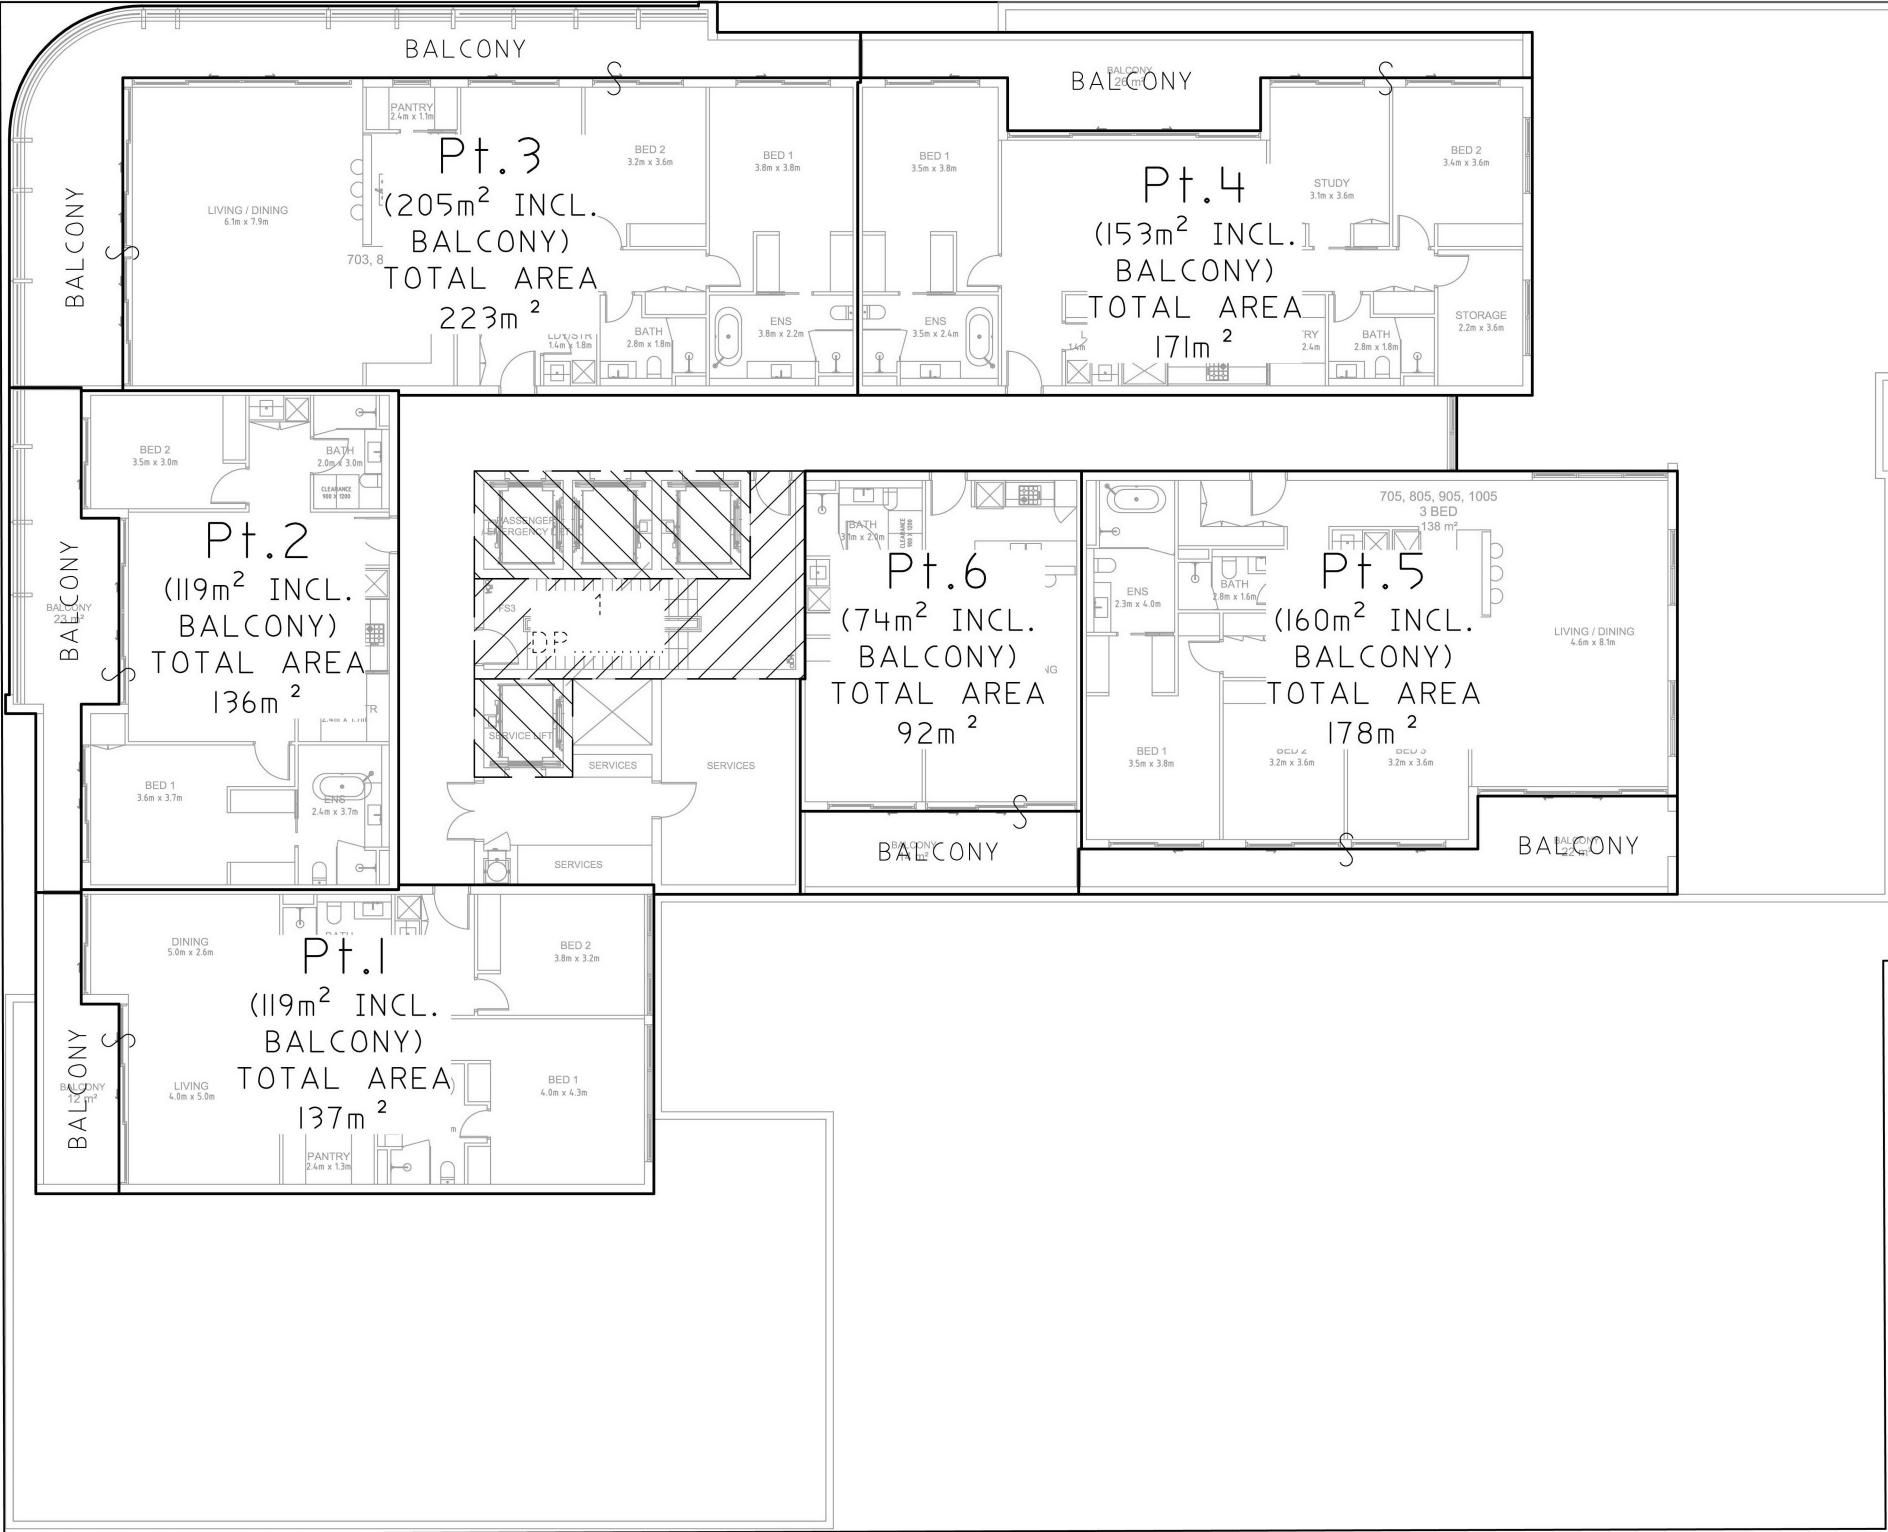


- NOTES:
- 1. INFORMATION SHOWN IS FOR DEVELOPMENT APPLICATION PURPOSES ONLY
 - 2. AREAS AND DIMENSIONS ARE SUBJECT TO SURVEY

Surveyor: WARREN R. SAUNDERS	STRATA SUBDIVISION OF LOT 2 IN DP	LGA: DUBBO REGIONAL	Registered	DRAFT
Date of Survey: xx/xx/2018		Locality: DUBBO		
Surveyor's Ref: I17187.06B.SP		Subdivision No:		
Lengths are in metres. Reduction Ratio 1:200				

FLOOR PLAN

LEVEL 8

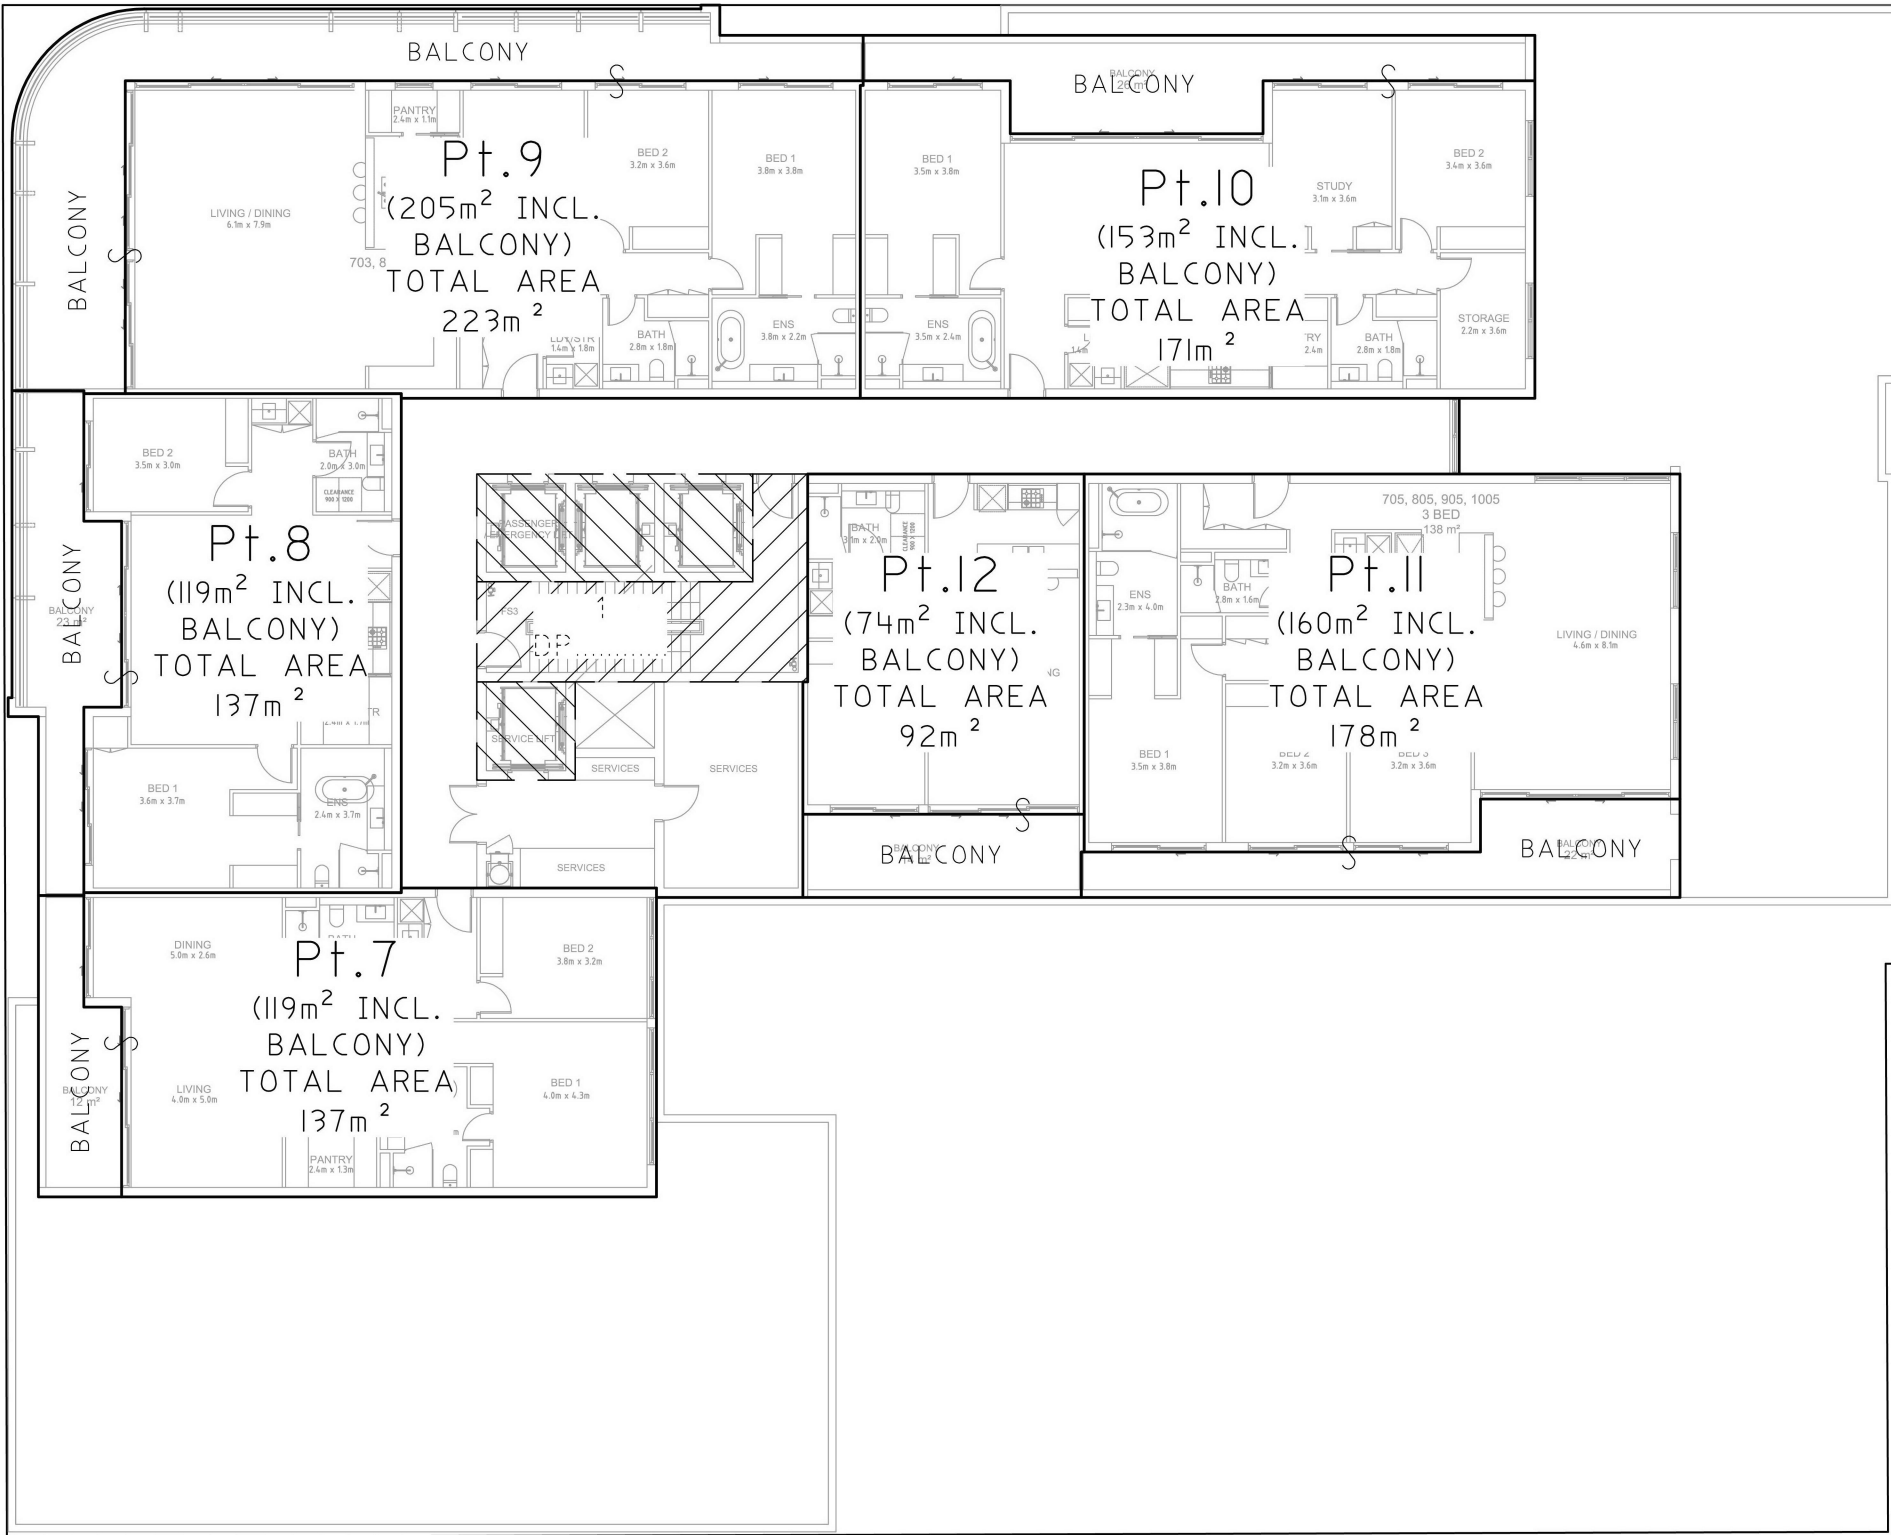


- NOTES:
- 1. INFORMATION SHOWN IS FOR DEVELOPMENT APPLICATION PURPOSES ONLY
 - 2. AREAS AND DIMENSIONS ARE SUBJECT TO SURVEY

Surveyor: WARREN R. SAUNDERS	STRATA SUBDIVISION OF LOT 2 IN DP	LGA: DUBBO REGIONAL	Registered	DRAFT
Date of Survey: xx/xx/2018		Locality: DUBBO		
Surveyor's Ref: I17187.06B.SP		Subdivision No:		
		Lengths are in metres. Reduction Ratio 1:200		

FLOOR PLAN

LEVEL 9

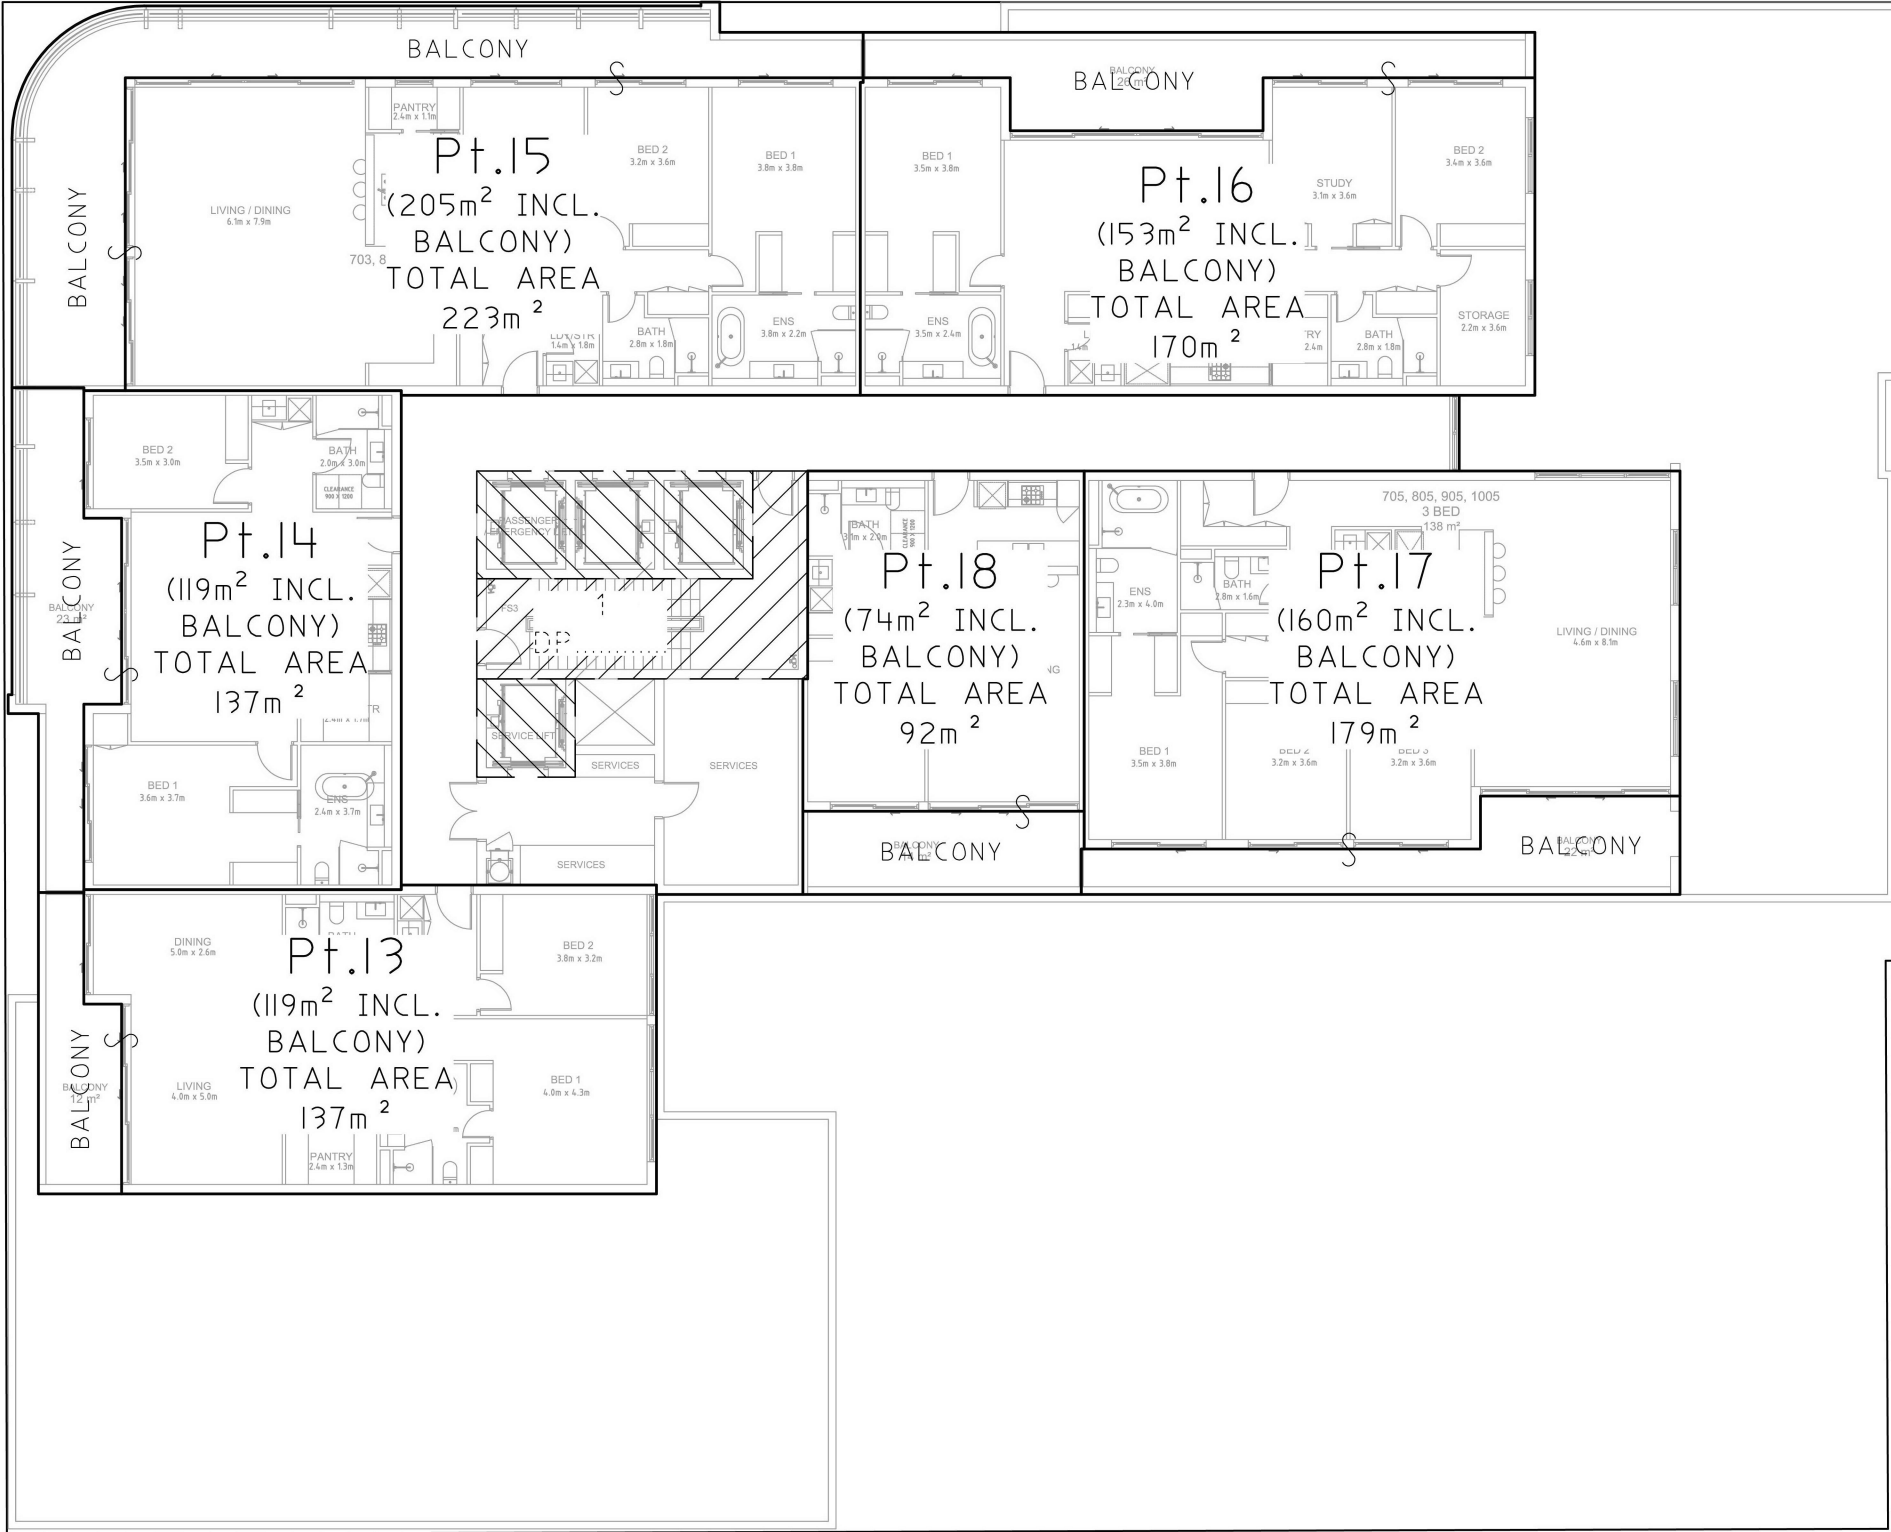


- NOTES:
- 1. INFORMATION SHOWN IS FOR DEVELOPMENT APPLICATION PURPOSES ONLY
 - 2. AREAS AND DIMENSIONS ARE SUBJECT TO SURVEY

Surveyor: WARREN R. SAUNDERS	STRATA SUBDIVISION OF LOT 2 IN DP	LGA: DUBBO REGIONAL	Registered	DRAFT
Date of Survey: xx/xx/2018		Locality: DUBBO		
Surveyor's Ref: I17187.06B.SP		Subdivision No:		
Lengths are in metres. Reduction Ratio 1:200				

FLOOR PLAN

LEVEL 10

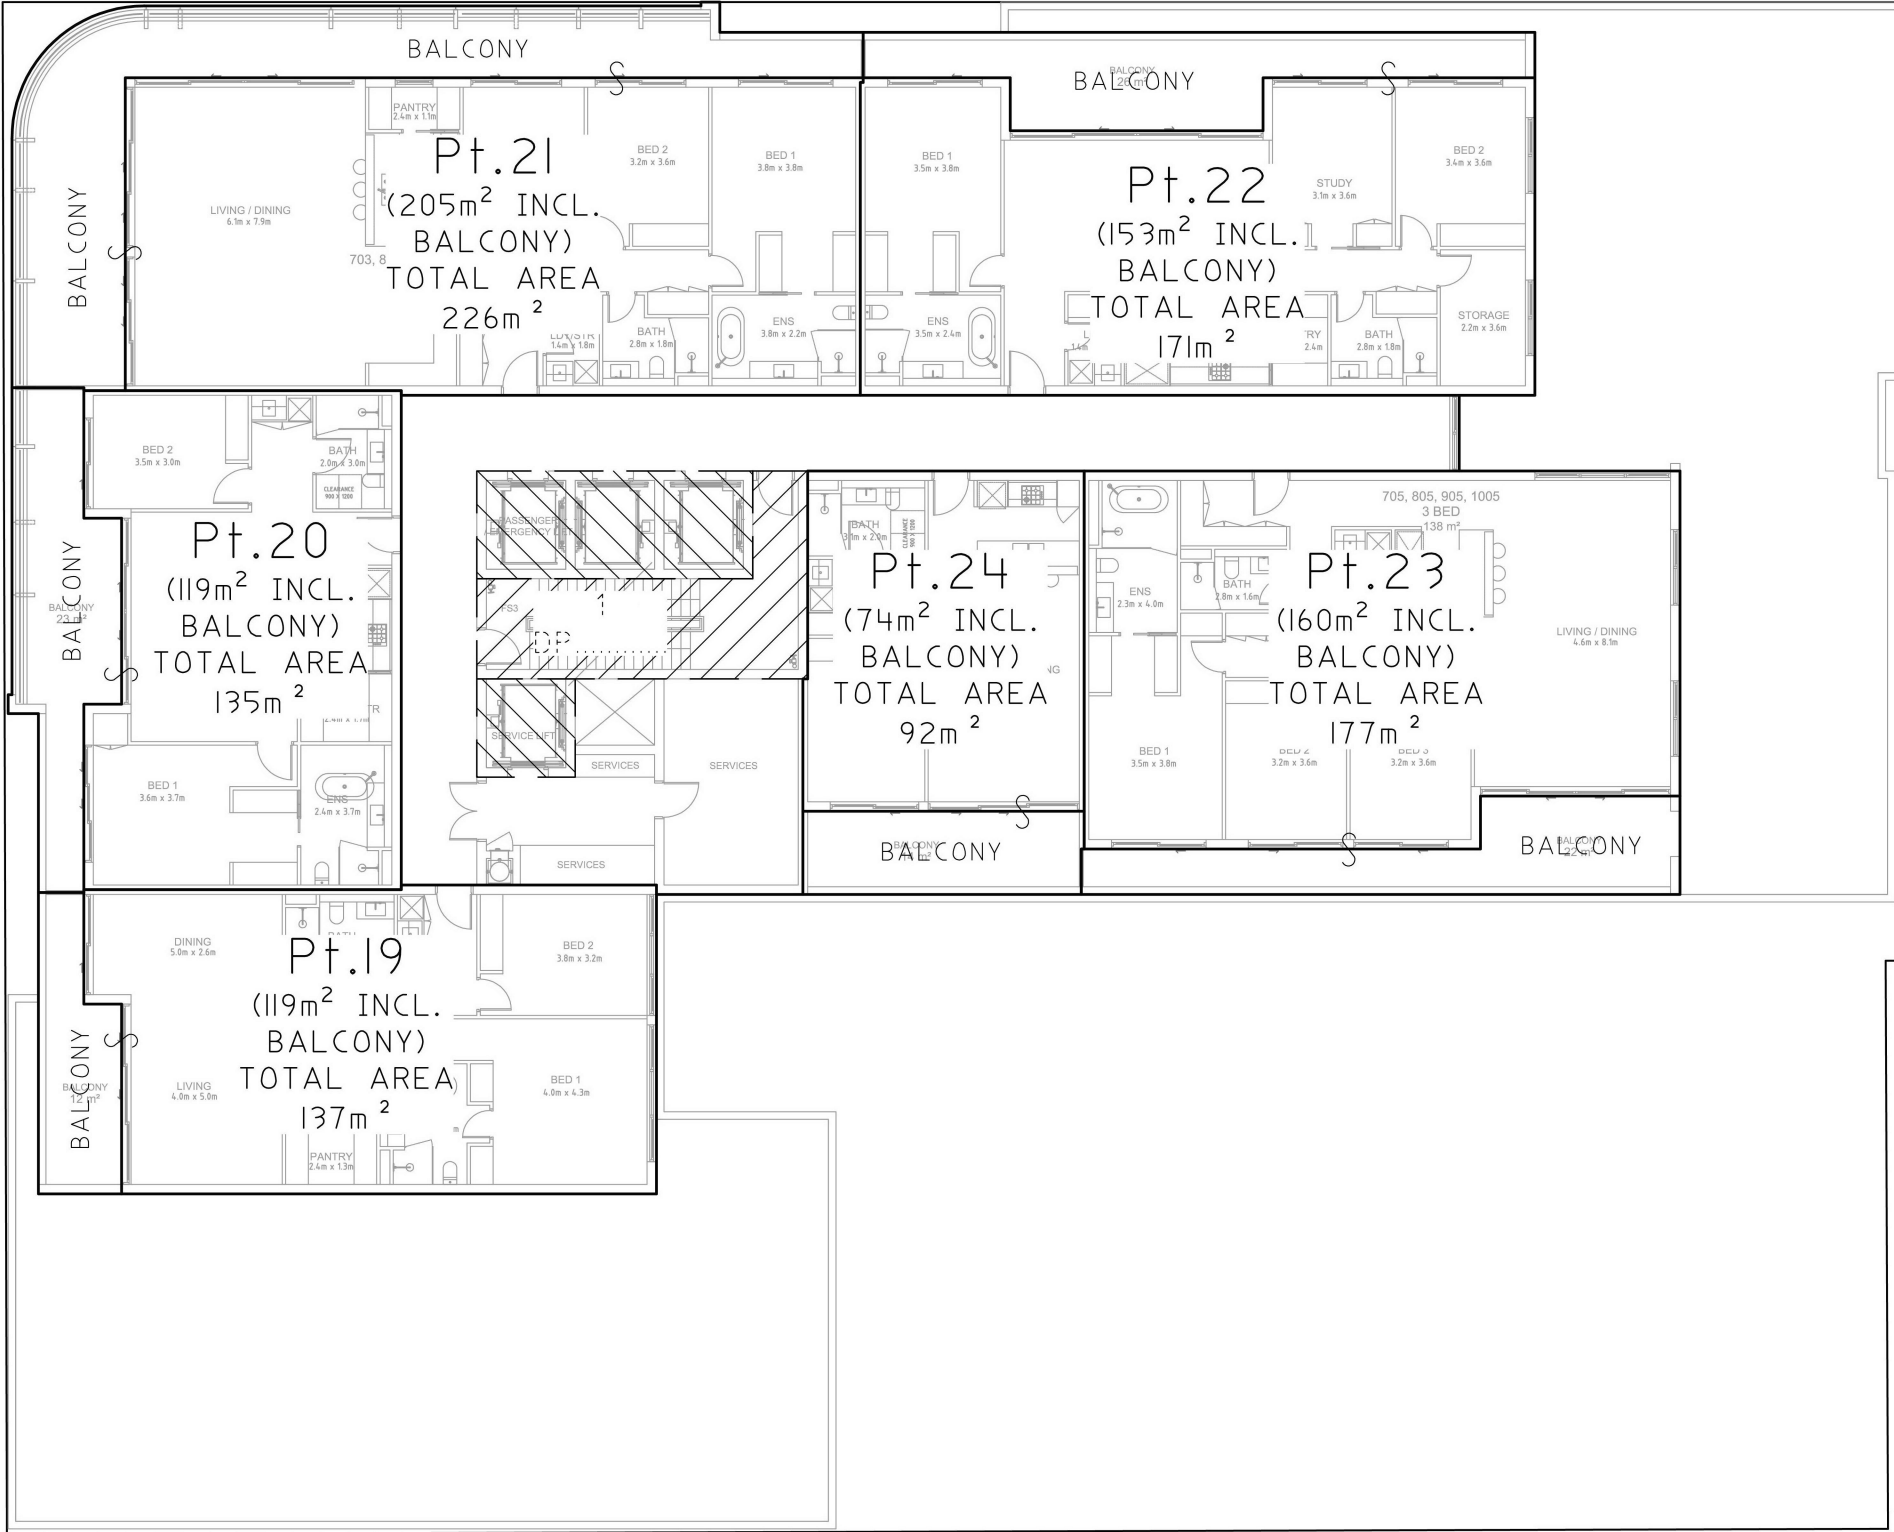


- NOTES:
- 1. INFORMATION SHOWN IS FOR DEVELOPMENT APPLICATION PURPOSES ONLY
 - 2. AREAS AND DIMENSIONS ARE SUBJECT TO SURVEY

Surveyor: WARREN R. SAUNDERS	STRATA SUBDIVISION OF LOT 2 IN DP	LGA: DUBBO REGIONAL	Registered	DRAFT
Date of Survey: xx/xx/2018		Locality: DUBBO		
Surveyor's Ref: II7I87.06B.SP		Subdivision No:		
Lengths are in metres. Reduction Ratio 1:200				

FLOOR PLAN

LEVEL II

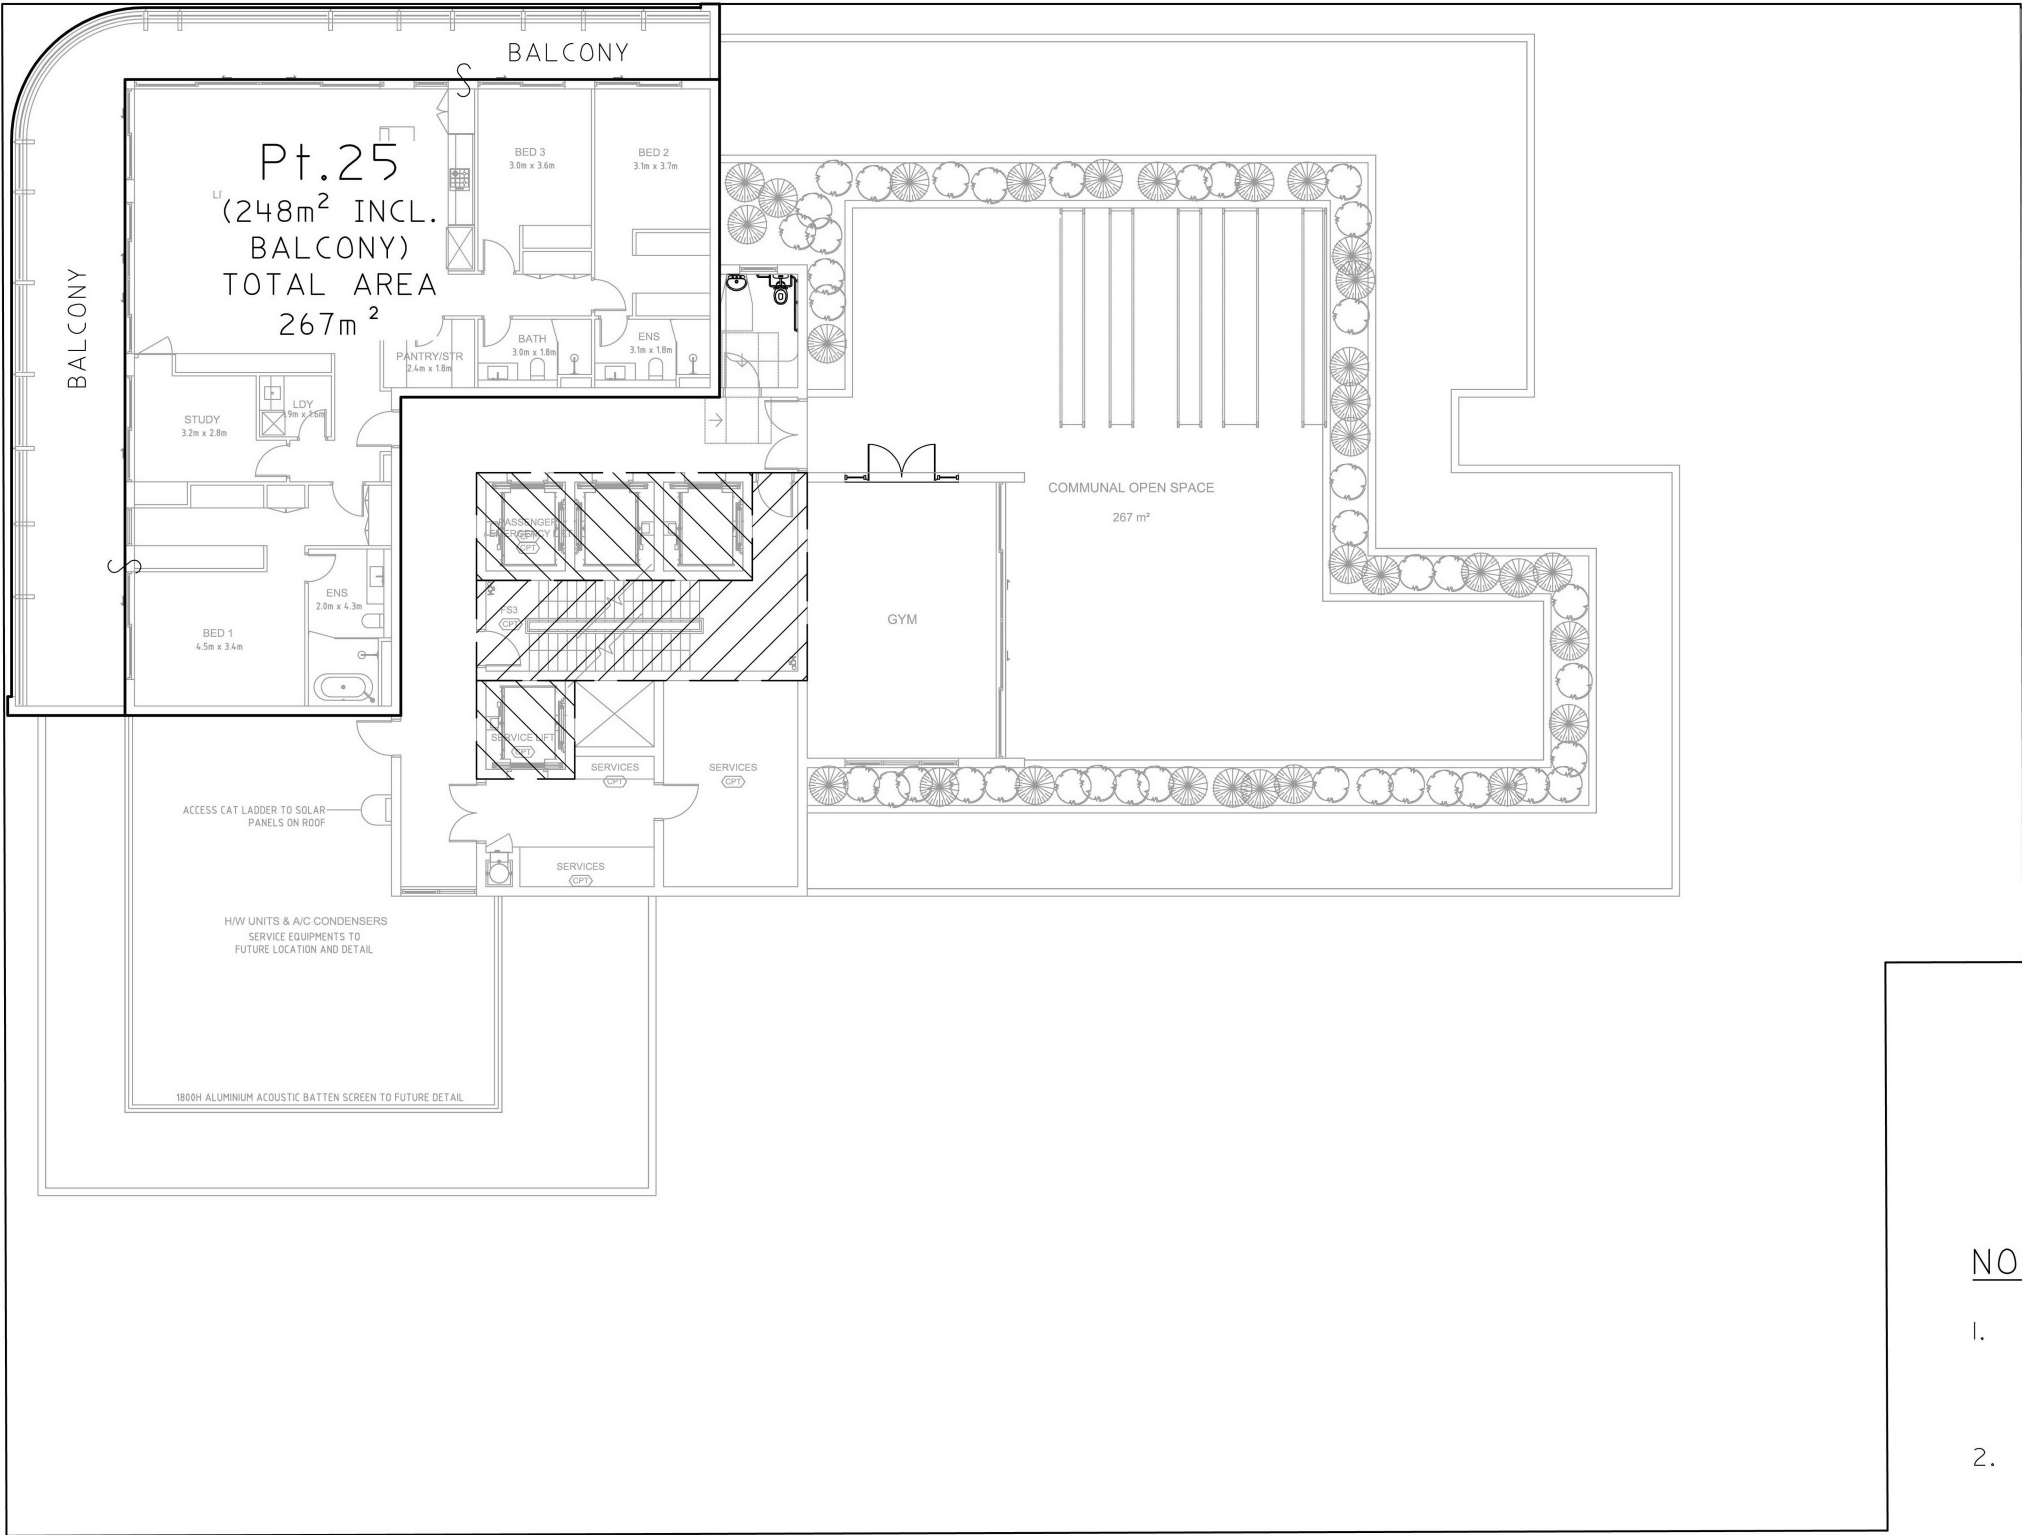

NOTES:

- 1. INFORMATION SHOWN IS FOR DEVELOPMENT APPLICATION PURPOSES ONLY
- 2. AREAS AND DIMENSIONS ARE SUBJECT TO SURVEY

Surveyor: WARREN R. SAUNDERS
Date of Survey: xx/xx/2018
Surveyor's Ref: 117187.06B.SP

STRATA SUBDIVISION OF LOT 2 IN DP

LGA: DUBBO REGIONAL

Locality: DUBBO

Subdivision No:


Lengths are in metres. Reduction Ratio 1:200

Registered

DRAFT

FLOOR PLAN

LEVEL 12

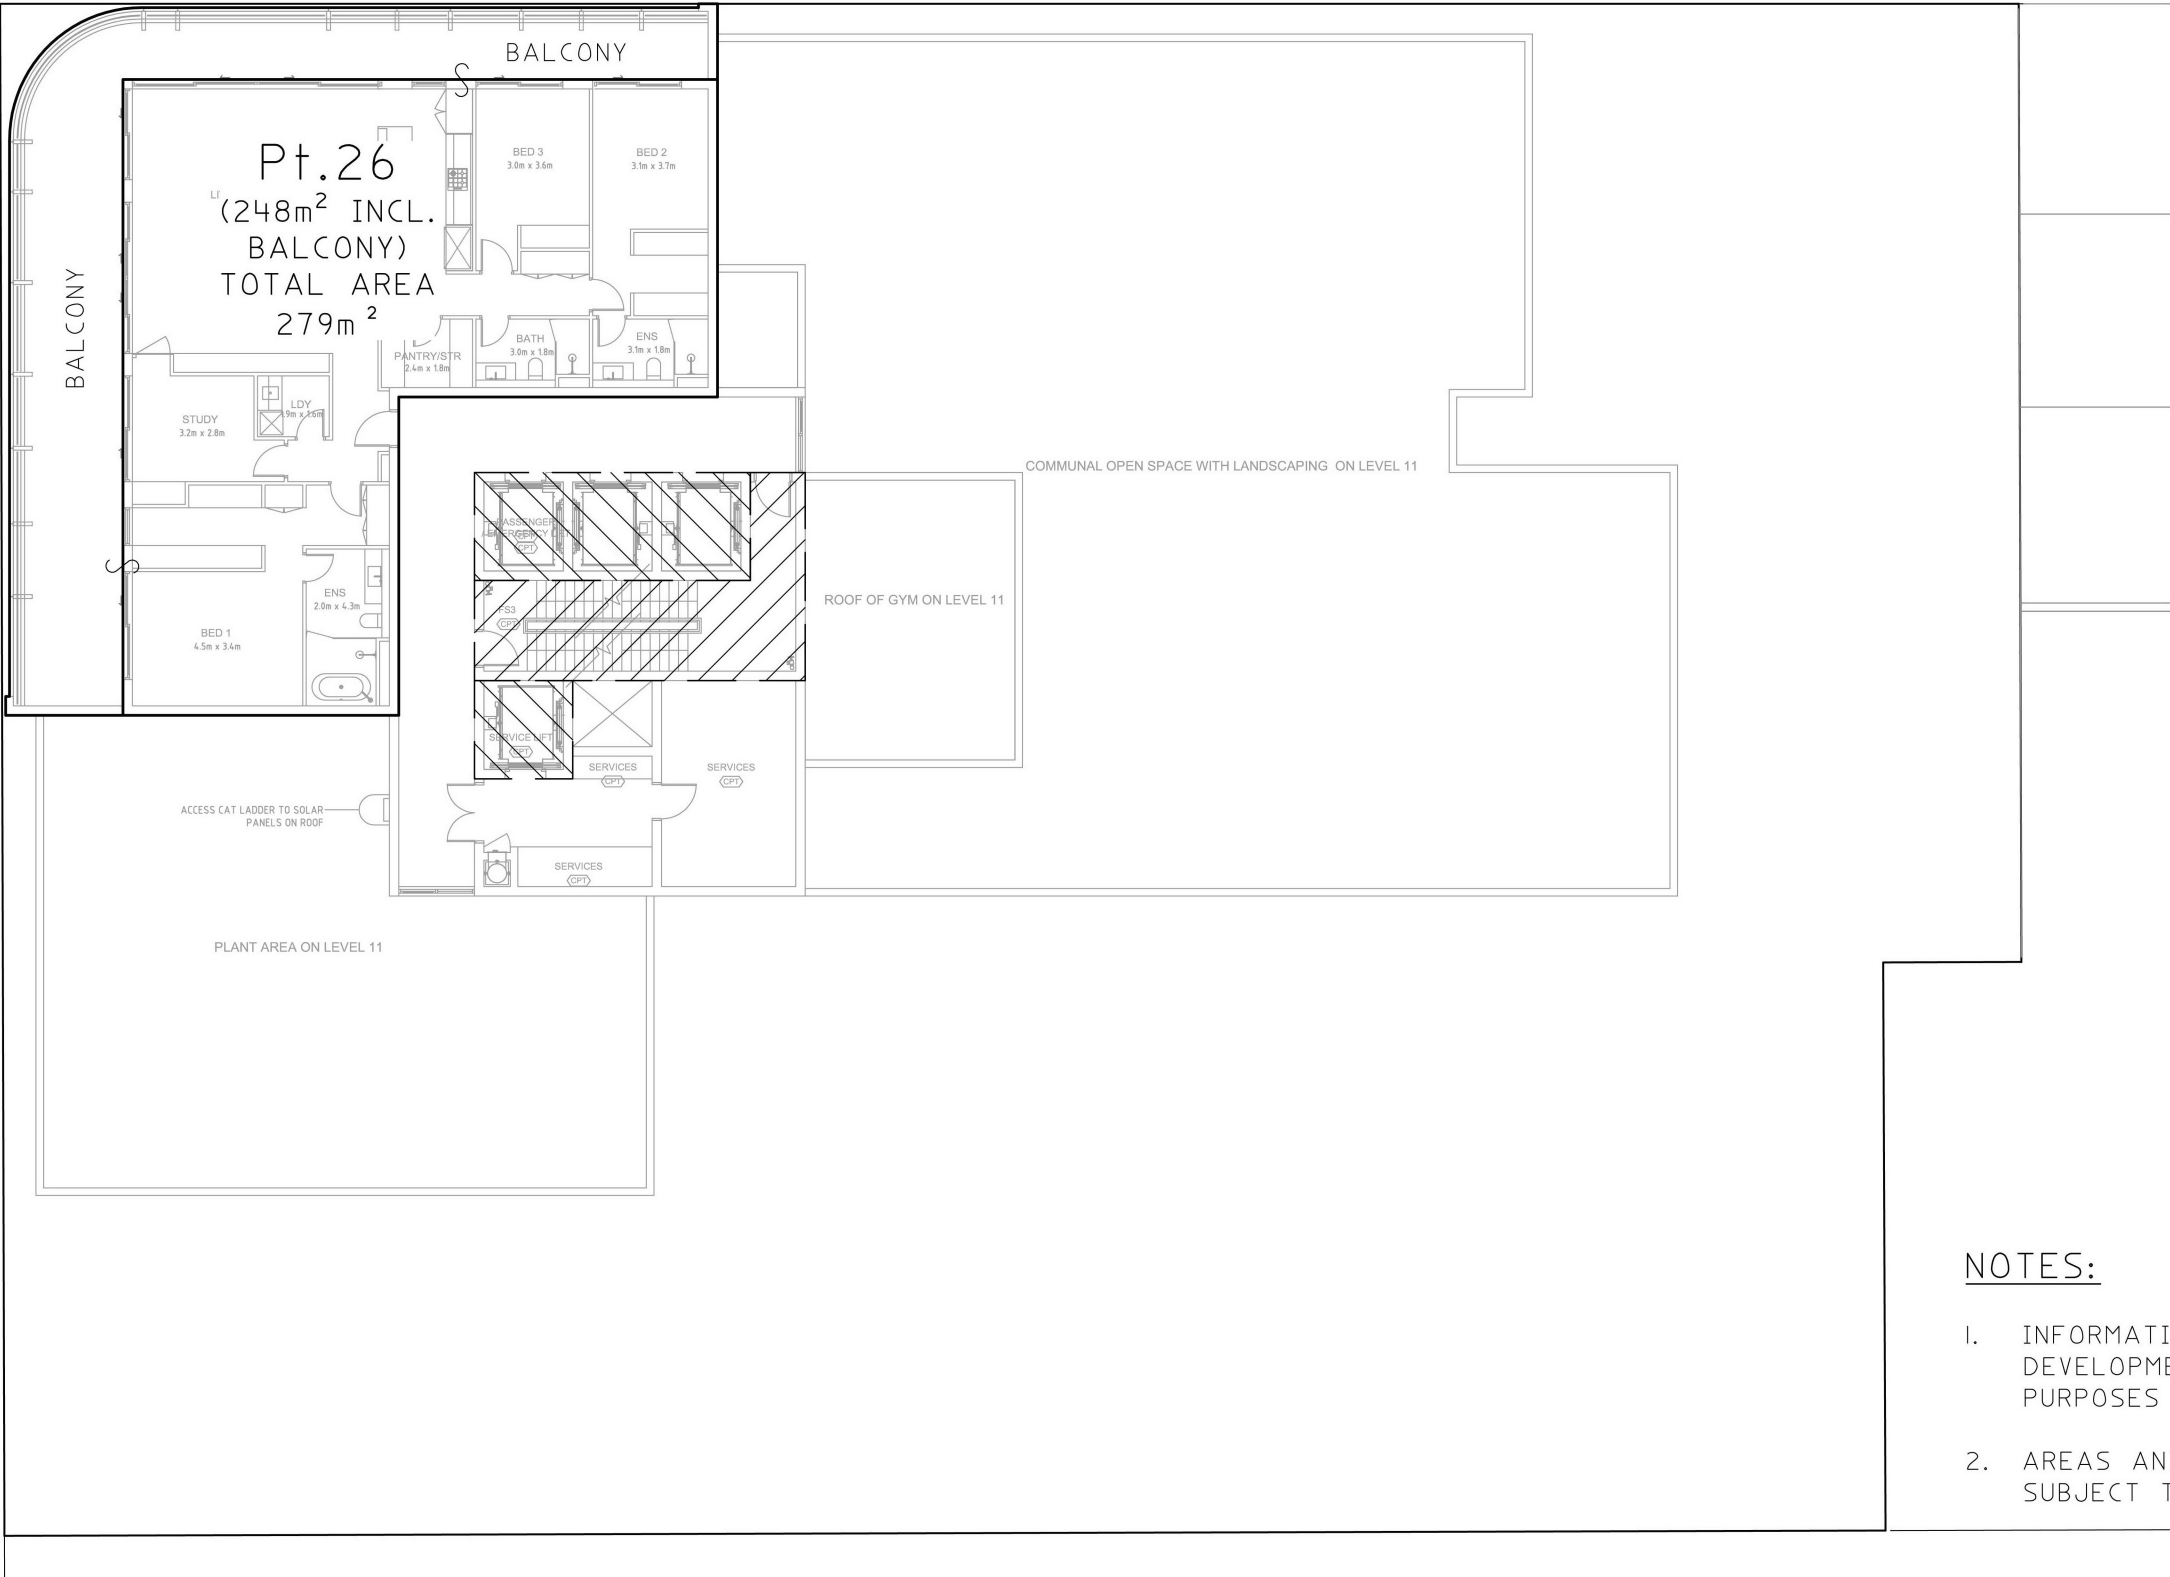


- NOTES:
1. INFORMATION SHOWN IS FOR DEVELOPMENT APPLICATION PURPOSES ONLY
 2. AREAS AND DIMENSIONS ARE SUBJECT TO SURVEY

Surveyor: WARREN R. SAUNDERS Date of Survey: xx/xx/2018 Surveyor's Ref: I17187.06B.SP	STRATA SUBDIVISION OF LOT 2 IN DP	LGA: DUBBO REGIONAL Locality: DUBBO Subdivision No: Lengths are in metres. Reduction Ratio 1:200	Registered	DRAFT

FLOOR PLAN

LEVEL 13

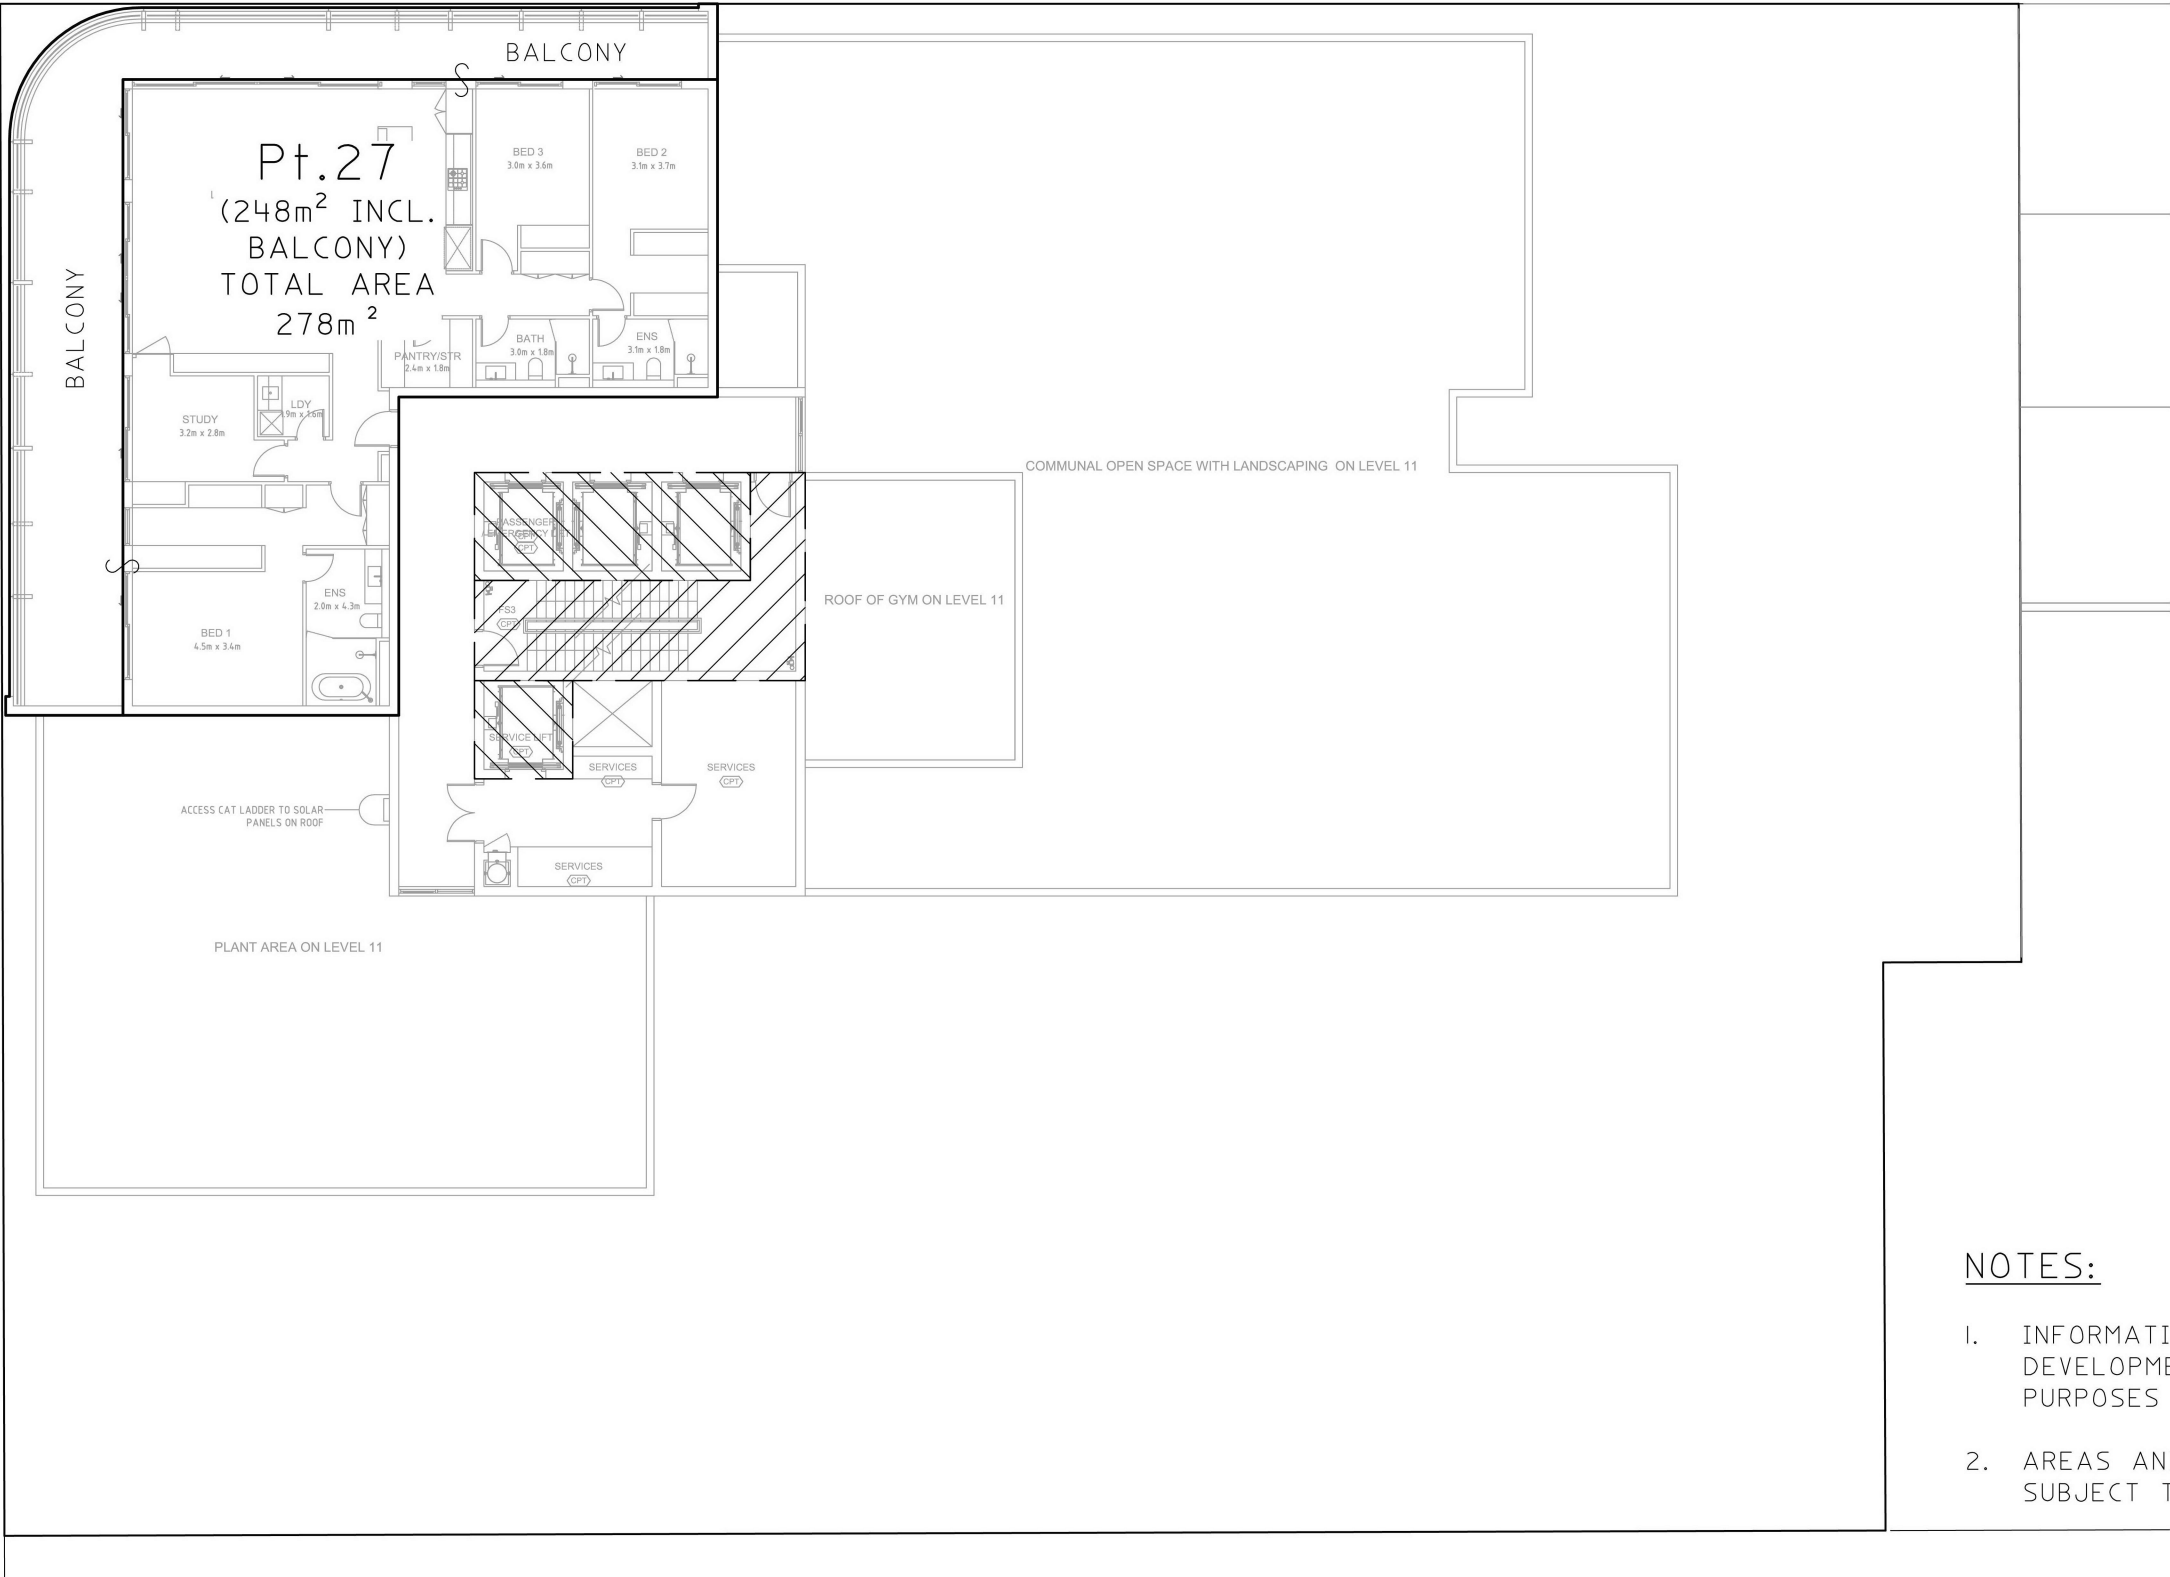

- NOTES:
- 1. INFORMATION SHOWN IS FOR DEVELOPMENT APPLICATION PURPOSES ONLY
 - 2. AREAS AND DIMENSIONS ARE SUBJECT TO SURVEY

Surveyor: WARREN R. SAUNDERS	STRATA SUBDIVISION OF LOT 2 IN DP	LGA: DUBBO REGIONAL	Registered	DRAFT
Date of Survey: xx/xx/2018		Locality: DUBBO		
Surveyor's Ref: I17187.06B.SP		Subdivision No:		
		Lengths are in metres. Reduction Ratio 1:200		