


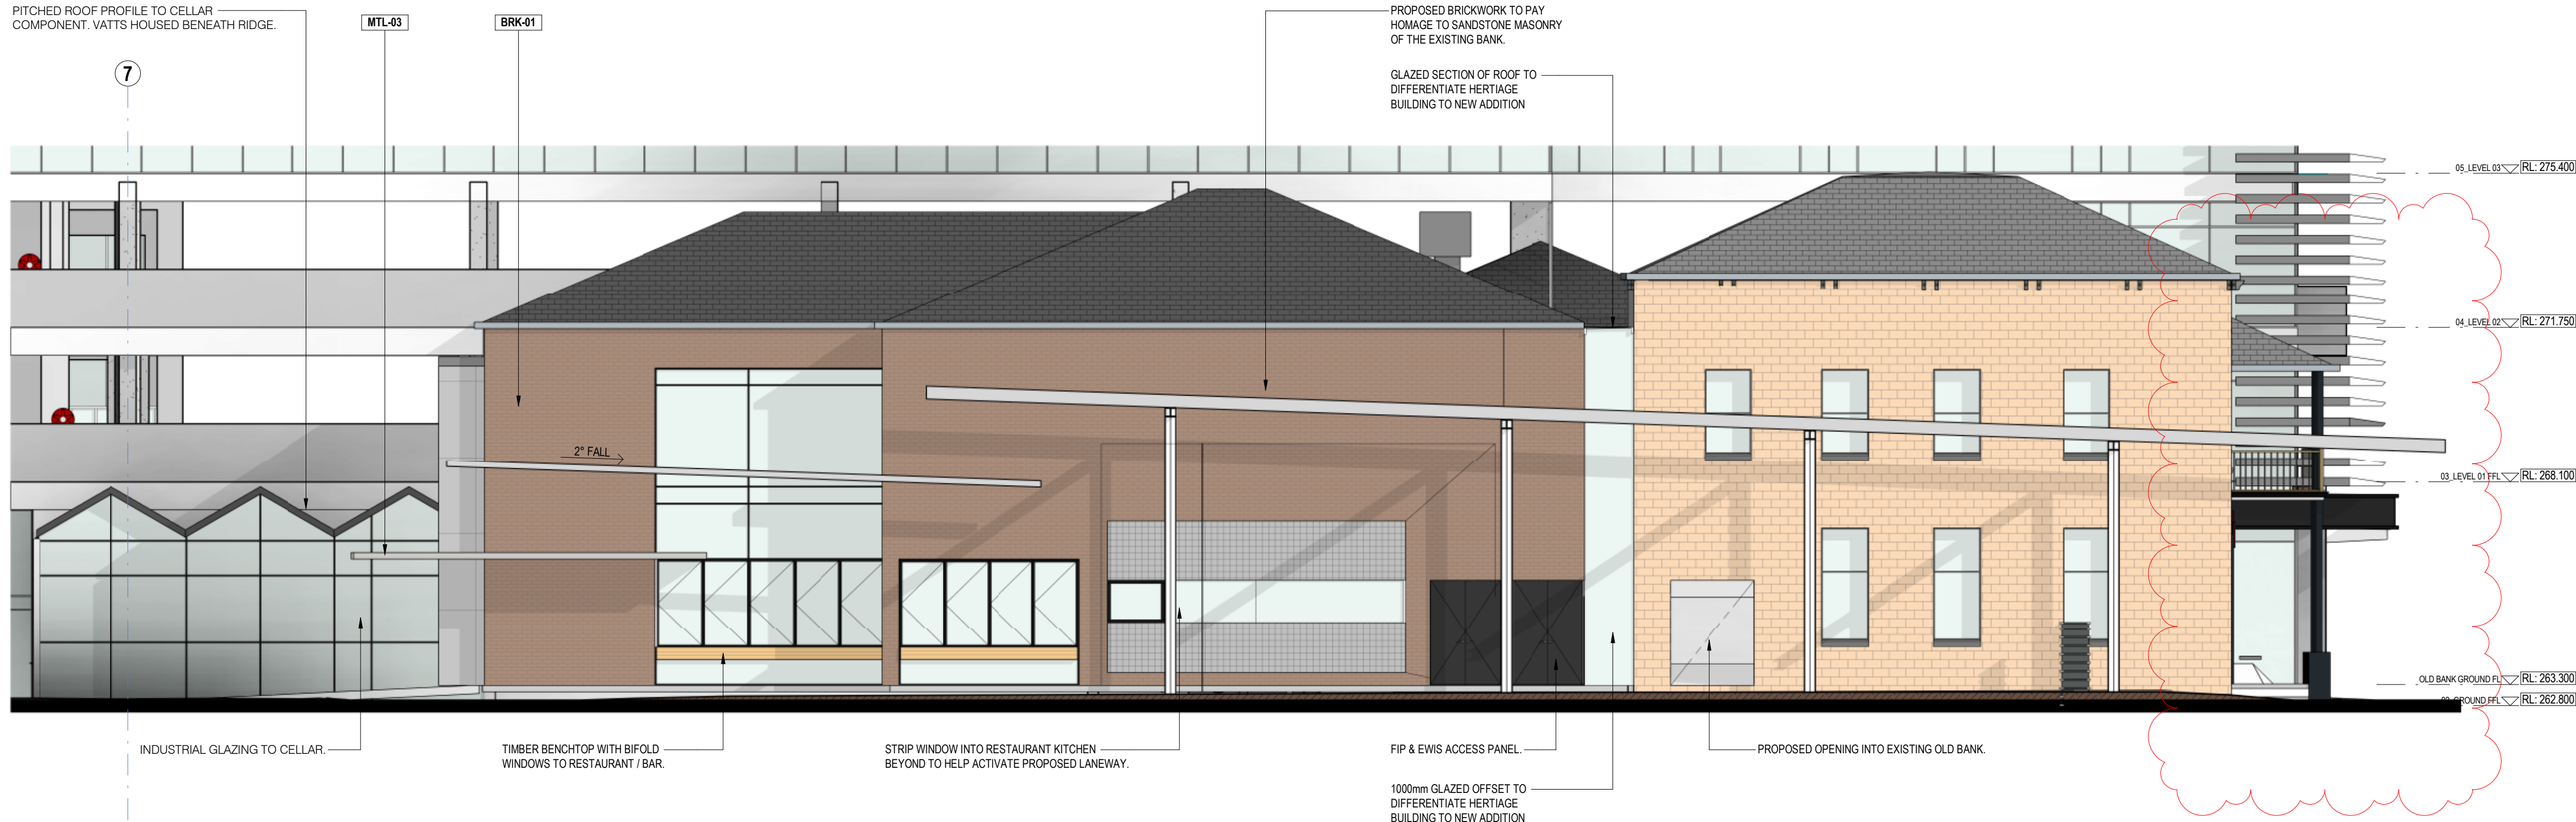

(1) PROPOSED NORTH EAST ELEVATION (LANEWAY) 1 : 100



(2) PROPOSED SOUTH EAST ELEVATION (LANEWAY) 1 : 100


(3) PROPOSED NORTH WEST ELEVATION (MACQUARIE STREET) 1 : 100



BLK-01
EX. SANDSTONE MASONRY, NATURAL
FINISH. BEIGE PAINT FINISH TO
MACQUARIE STREET FRONTAGE ONLY.



BRK-01
RECYCLED RED HAWTHORN
BRICKS.

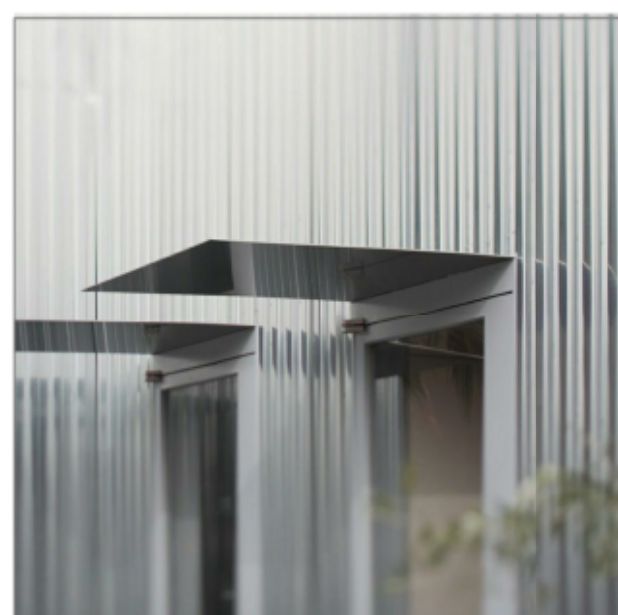


MTL-03
STAINLESS STEEL CANOPY, THIN PROFILE.
NATURAL FINISH.



PDC-01
BLACK POWDER COAT FINISH TO
INDUSTRIAL STEEL FRAMING.



MTL-04
STAINLESS STEEL LASER CUT
SIGNAGE.

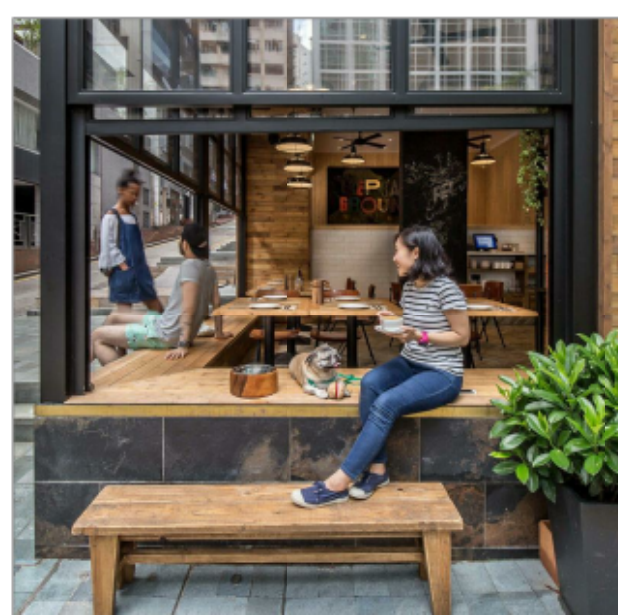

TIMB-01
RECYCLED TIMBER SEATING
ELEMENTS.



TIMB-02
TIMBER PERGOLA STRUCTURE.