


C:\Users\DavidP\Documents\Kent
Local Files\4232 Oxford St
Epping_C4_DAP2017_Draft.rvt
15/11/2017 11:09:29 AM

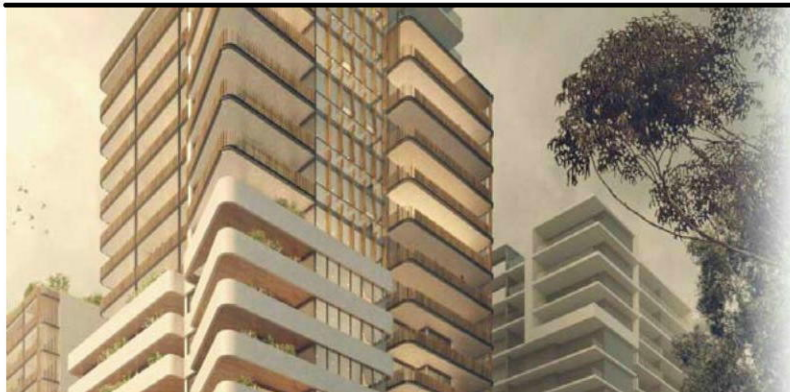


Project
OXFORD PLACE
44-48 Oxford Street
Epping

Issue	Description	Date
1	Draft Issue for Information	08/04/16
2	Draft Issue for Information	02/05/16
3	Draft Issue for Information	10/05/16
A	Issue for DA Application	06/06/16
B	Issue for DEAP Review	03/11/17
C	Amended for DA Application	14/11/17

Title
BASEMENT LEVEL 4
Scale
1 : 200
Date
14/11/17
Number
4232_DA-04
© copyright nettleton tribe partnership pty ltd



nettleton tribe partnership pty ltd ABN 58 161 683 122
117 willoughby road crows nest nsw 2065
102 9431 6431 f 02 9439 7474
e sydney@nettletontribe.com.au w nettletontribe.com.au

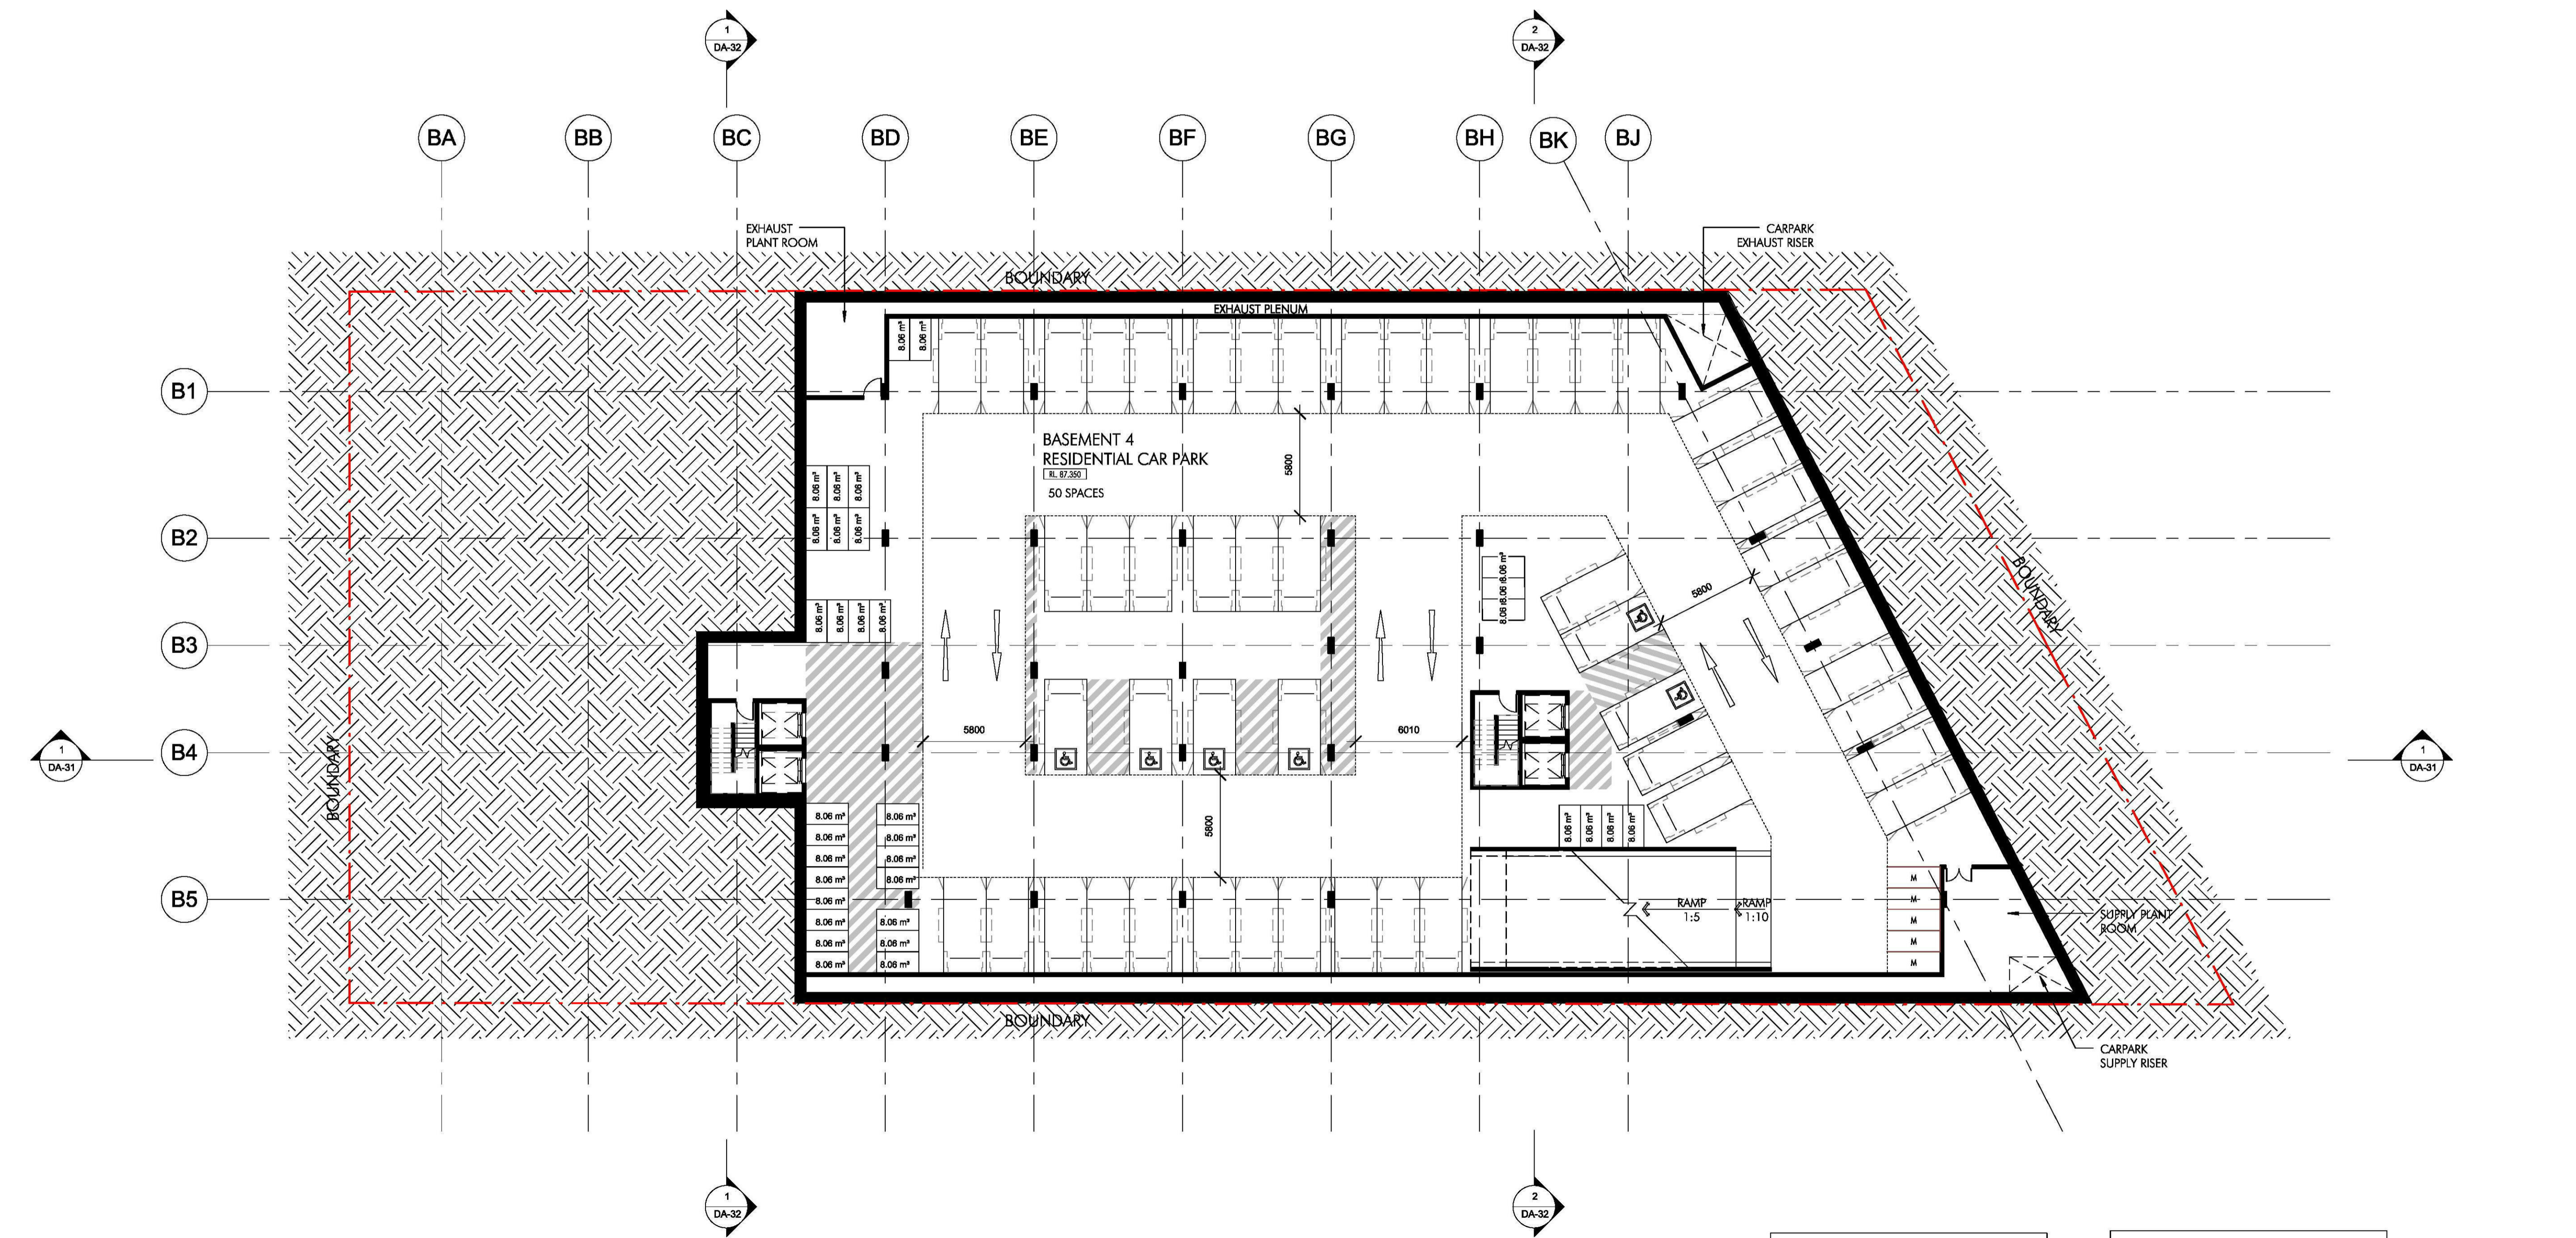

1 Basement 4
1 : 200

Car Parking Schedule		
Level	Parking Use	Count
Basement 1	Commercial/ Retail	37

Basement 2	Residential Visitor	18
Basement 2	Residential	45
Basement 2	Motorcycle	3

Basement 3	Residential	73
Basement 3	Motorcycle	5

Basement 4	Residential	50
Basement 4	Motorcycle	5
Grand total		236

Bicycles Parking Schedule	
Commercial Bicycles	4
Residential + Visitors	203
Total Bicycles	207

