

C:\Users\MatthewW\Documents\Rent
Local Files\4232_Oxford St
Epping_CF_DA[2017]_MatthewW.rvt

15/11/2018 11:43:04 AM



Project
OXFORD PLACE
44-48 Oxford Street
Epping

Issue	Description	Date
1	Draft Issue for Information	08/04/16
2	Draft Issue for Information	02/05/16
3	Draft Issue for Information	10/05/16
A	Issue for DA Application	06/06/16
B	Issue for DEAP Review	03/11/17
C	Amended for DA Application	14/11/17
D	Amended Basement Level 4	15/11/18


Title
Scale
Date
Number

BASEMENT LEVEL 4
1 : 200
15/11/18
4232_DA-04

© copyright nettleton tribe partnership pty ltd

nettleton tribe partnership pty ltd ABN 58 161 683 122

117 willoughby road crowns nest nsw 2063
t 02 9431 6431 f 02 9439 7474
e sydney@nettletontribe.com.au w nettletontribe.com.au

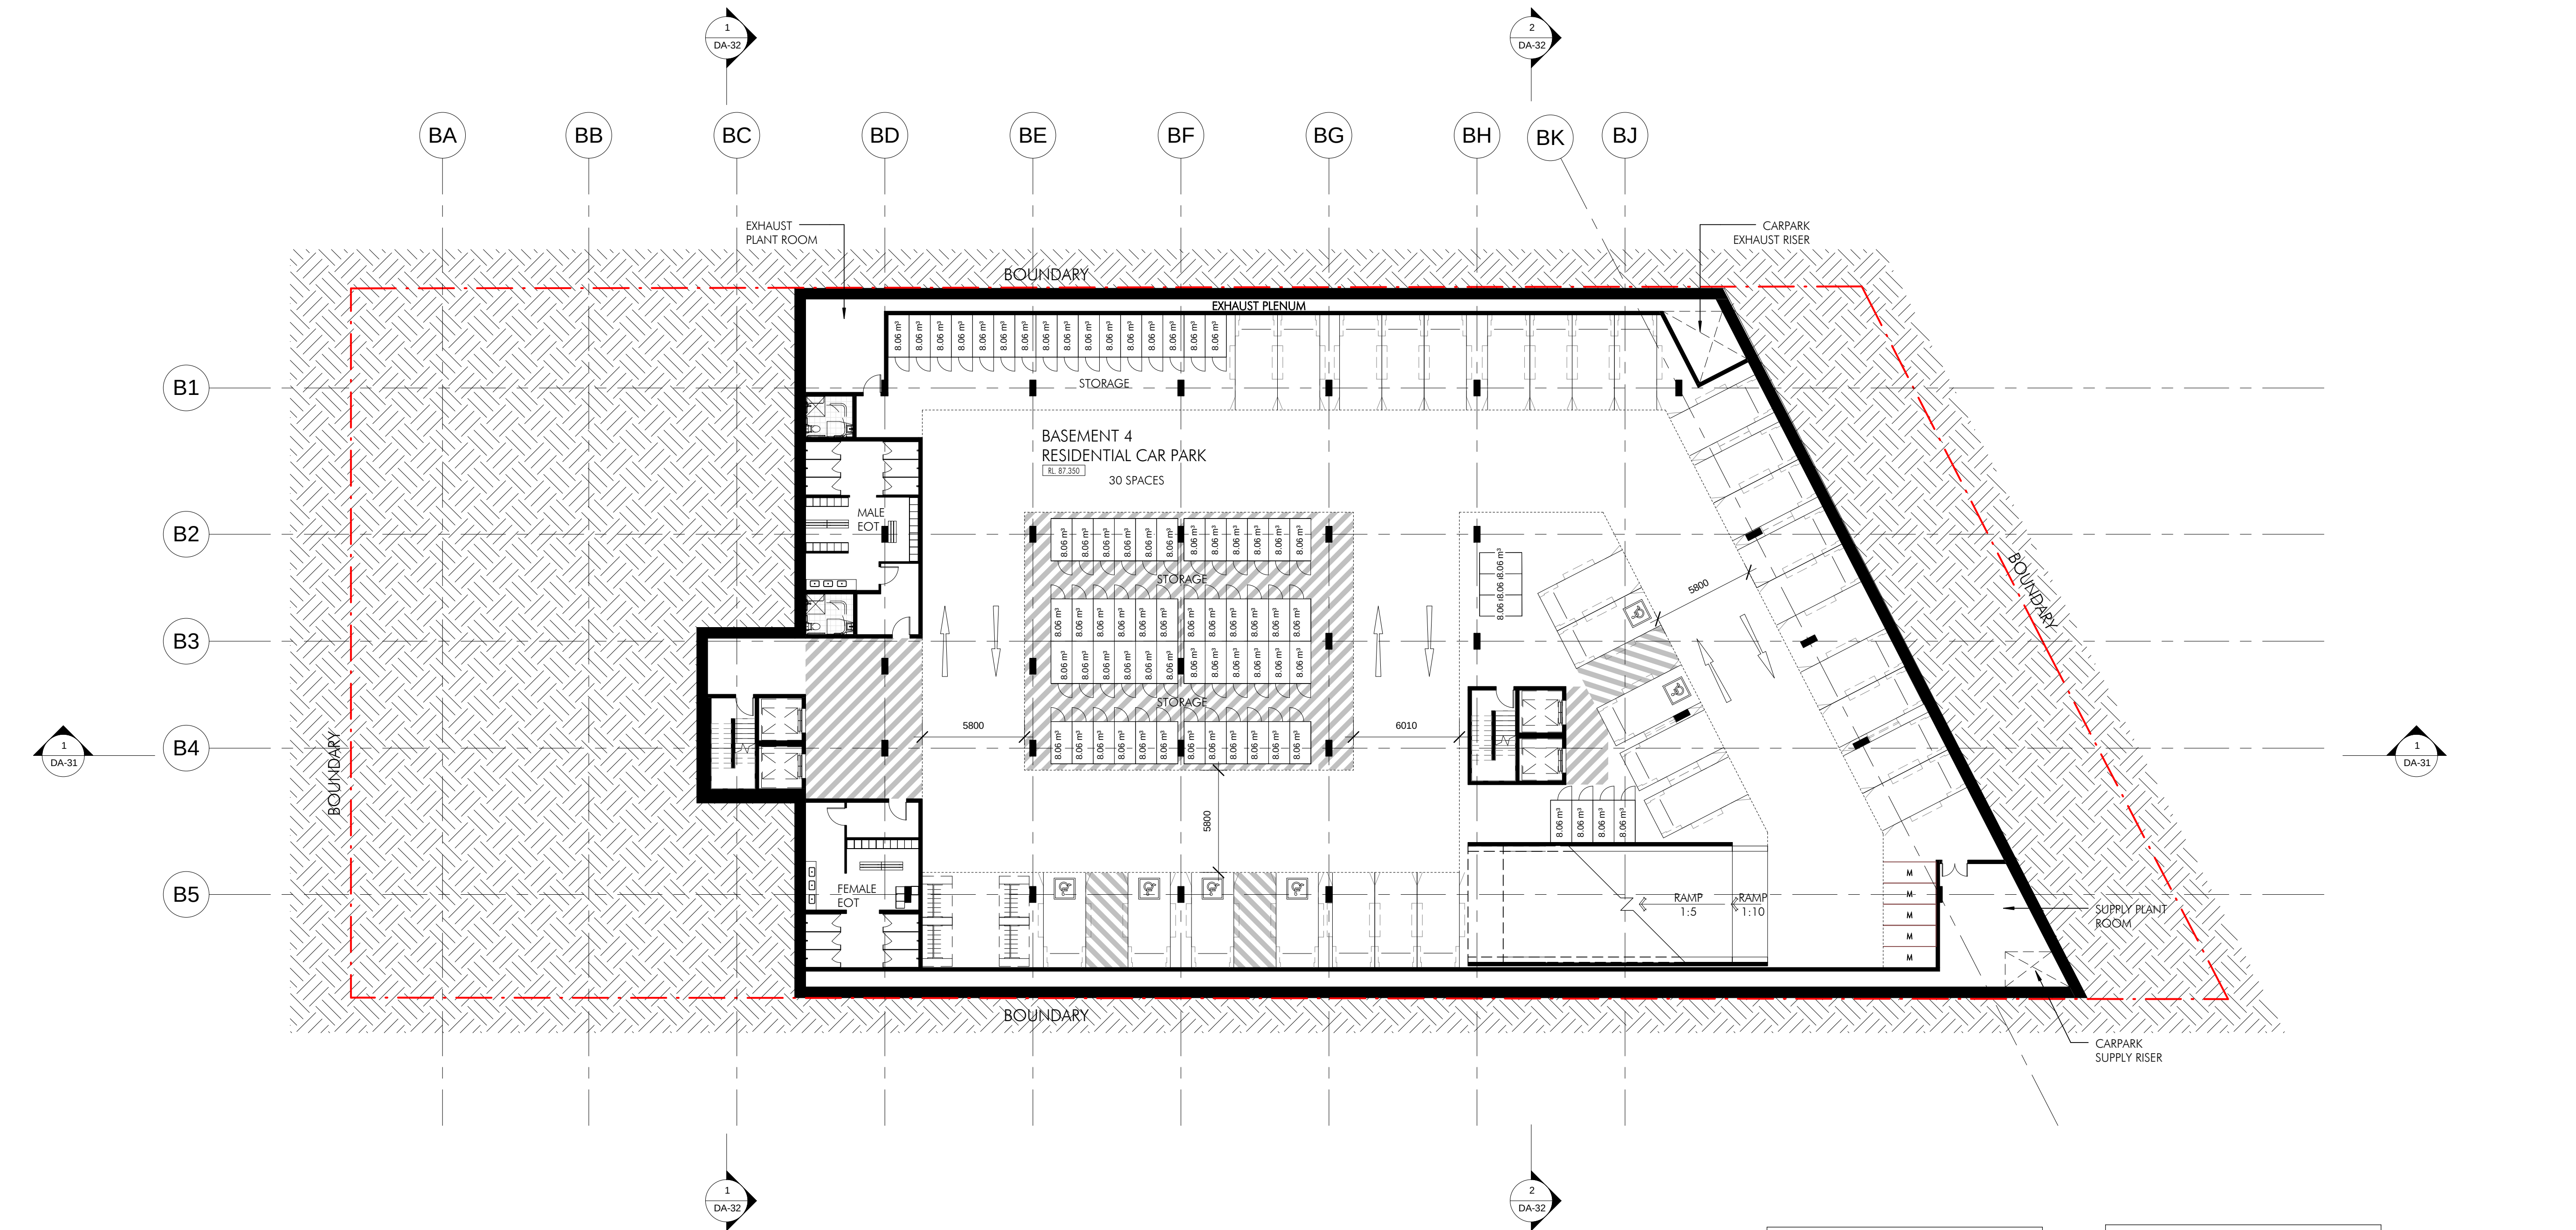

1 Basement 4
1 : 200

Car Parking Schedule		
Level	Parking Use	Count
Basement 1	Commercial/ Retail	37

Basement 2	Residential Visitor	18
Basement 2	Residential	45
Basement 2	Motorcycle	3

Basement 3	Residential	73
Basement 3	Motorcycle	5

Basement 4	Residential	30
Basement 4	Motorcycle	5

Total Car 203
Total Motorcycle 13

Bicycles Parking Schedule	
Commercial Bicycles	4
Residential + Visitors	224
Total Bicycles	228

