


File: G:\2021\75701\1_Civil\Issued\DWG\202175701C_C005-CAD\IP3.dwg Plotted: 13.08.19 at 5:28 PM By: Praveen Adhikari

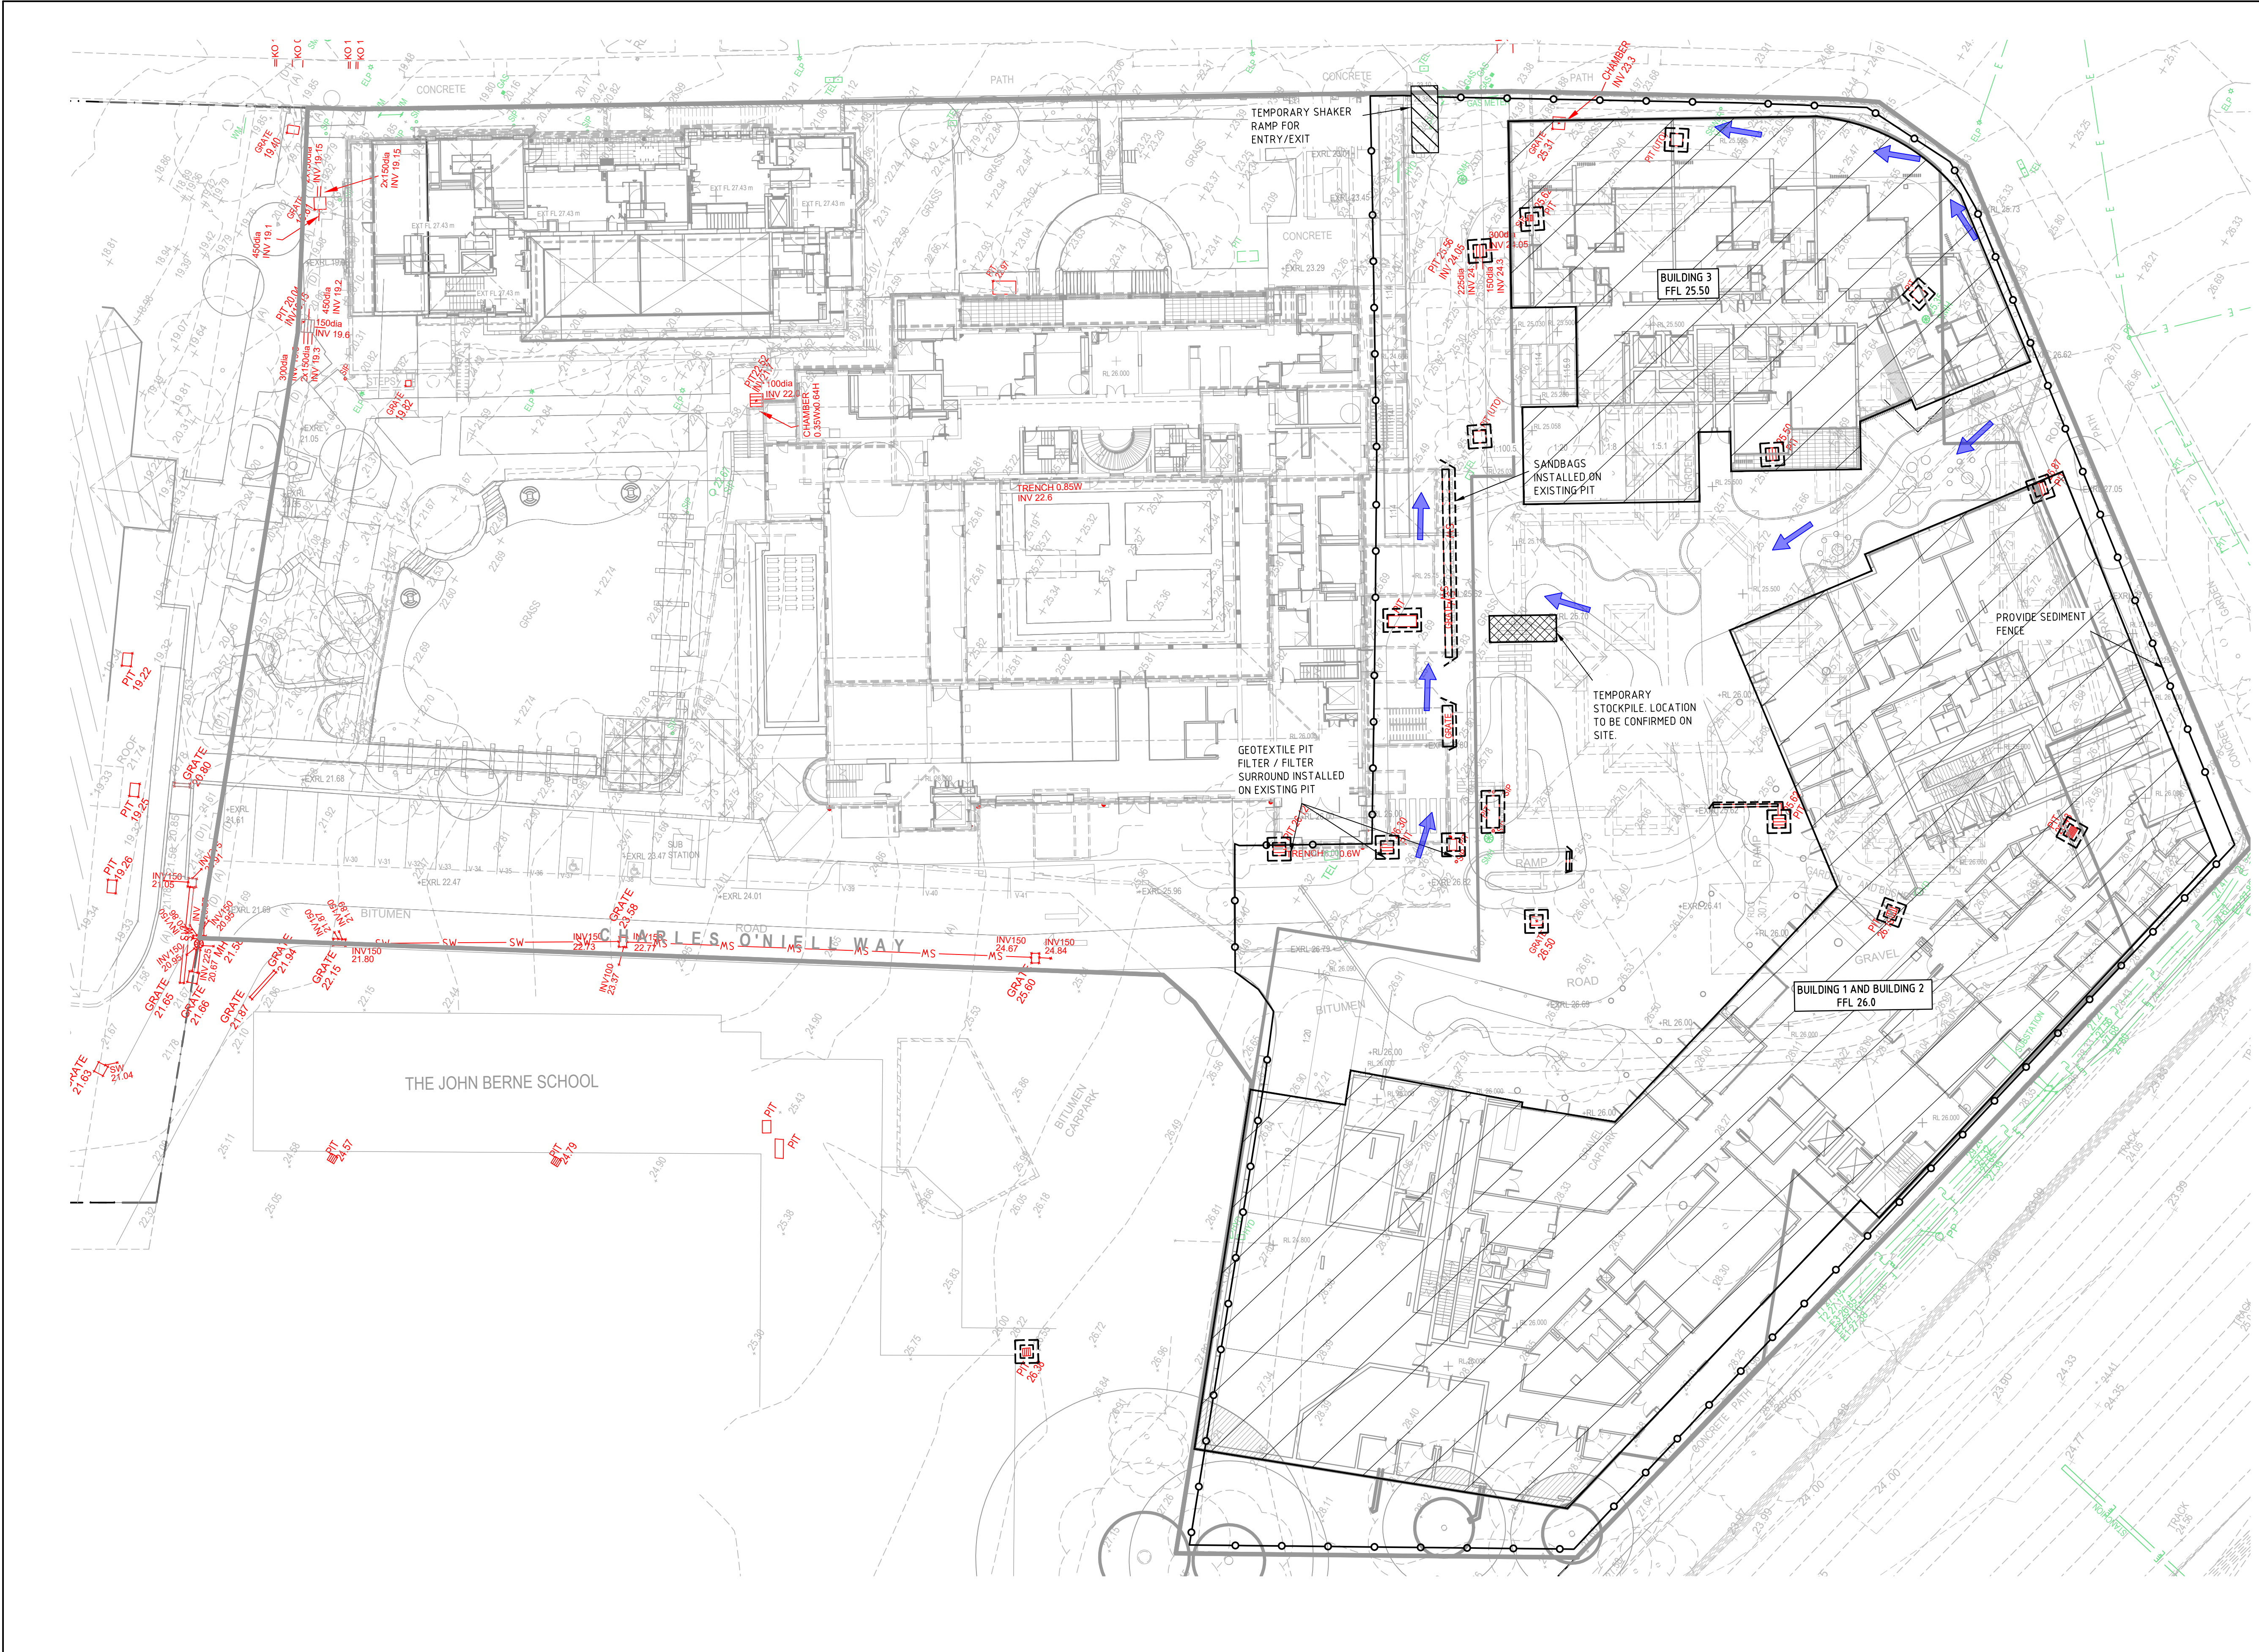

- LEGEND**
- EX SURFACE CONTOUR
 - EX TREE
 - EX STORMWATER
 - EX SEWER LINE
 - EX WATER MAIN
 - EX GAS LINE
 - EX TELECOM LINE
 - EX ELECTRICAL LINE
 - SITE BOUNDARY
 - EX STORMWATER PIT
 - SEDIMENT FENCE
 - TEMPORARY SHAKER RAMP FOR ENTRY/EXIT
 - TEMPORARY STOCKPILE (LOCATION TBC ON-SITE)
 - GEOTEXTILE PIT FILTER / FILTER SURROUND INSTALLED ON EXISTING PIT
 - SANDBAGS INSTALLED ON EXISTING PIT

COPYRIGHT
All rights reserved. These drawings, plans and specifications and the copyright therein are the property of the Bonacci Group and must not be used, reproduced or copied wholly or in part without the written permission of the Bonacci Group.

P5	ISSUED FOR DISCUSSION	13.08.19	PA	-
P4	UPDATED ARCHITECTURAL LAYOUT	02.10.18	PA	-
P3	ISSUED FOR DA	10.09.18	PA	-
P2	ISSUED FOR DA	07/09/18	PA	-
P1	ISSUED FOR DRAFT DA	17/08/18	PA	-

Rev	Description	Date	By	App

BONACCI

BONACCI GROUP Pty Ltd
ABN 42 060 332 345
Consulting Engineers, Structural - Civil - Infrastructure
Level 6, 37 York Street, Sydney, NSW 2000 Australia
Tel: +61 2 8247 8400 Fax: +61 2 8247 8444
sydney@bonaccigroup.com
www.bonaccigroup.com

Project Name
**CATHOLIC HEALTH CARE
LEWISHAM, NSW**

Drawing Title
**SEDIMENT AND EROSION
CONTROL PLAN**

DEVELOPMENT APPLICATION				
Designed	SK	Project Director Approved	Date	North
Drawn	PA			
Scale	1:250	Project Ref	Drawing No	Rev
Date	Nov 2016			
Sheet	A1	20 2175701C	C005	P5