



File: G:\J2021757011_Civil\Issued\DWG\202175701C_C060-CAD\F01.dwg Plotted: 13.08.19 at 5:13 PM By: Praveen Adhikari

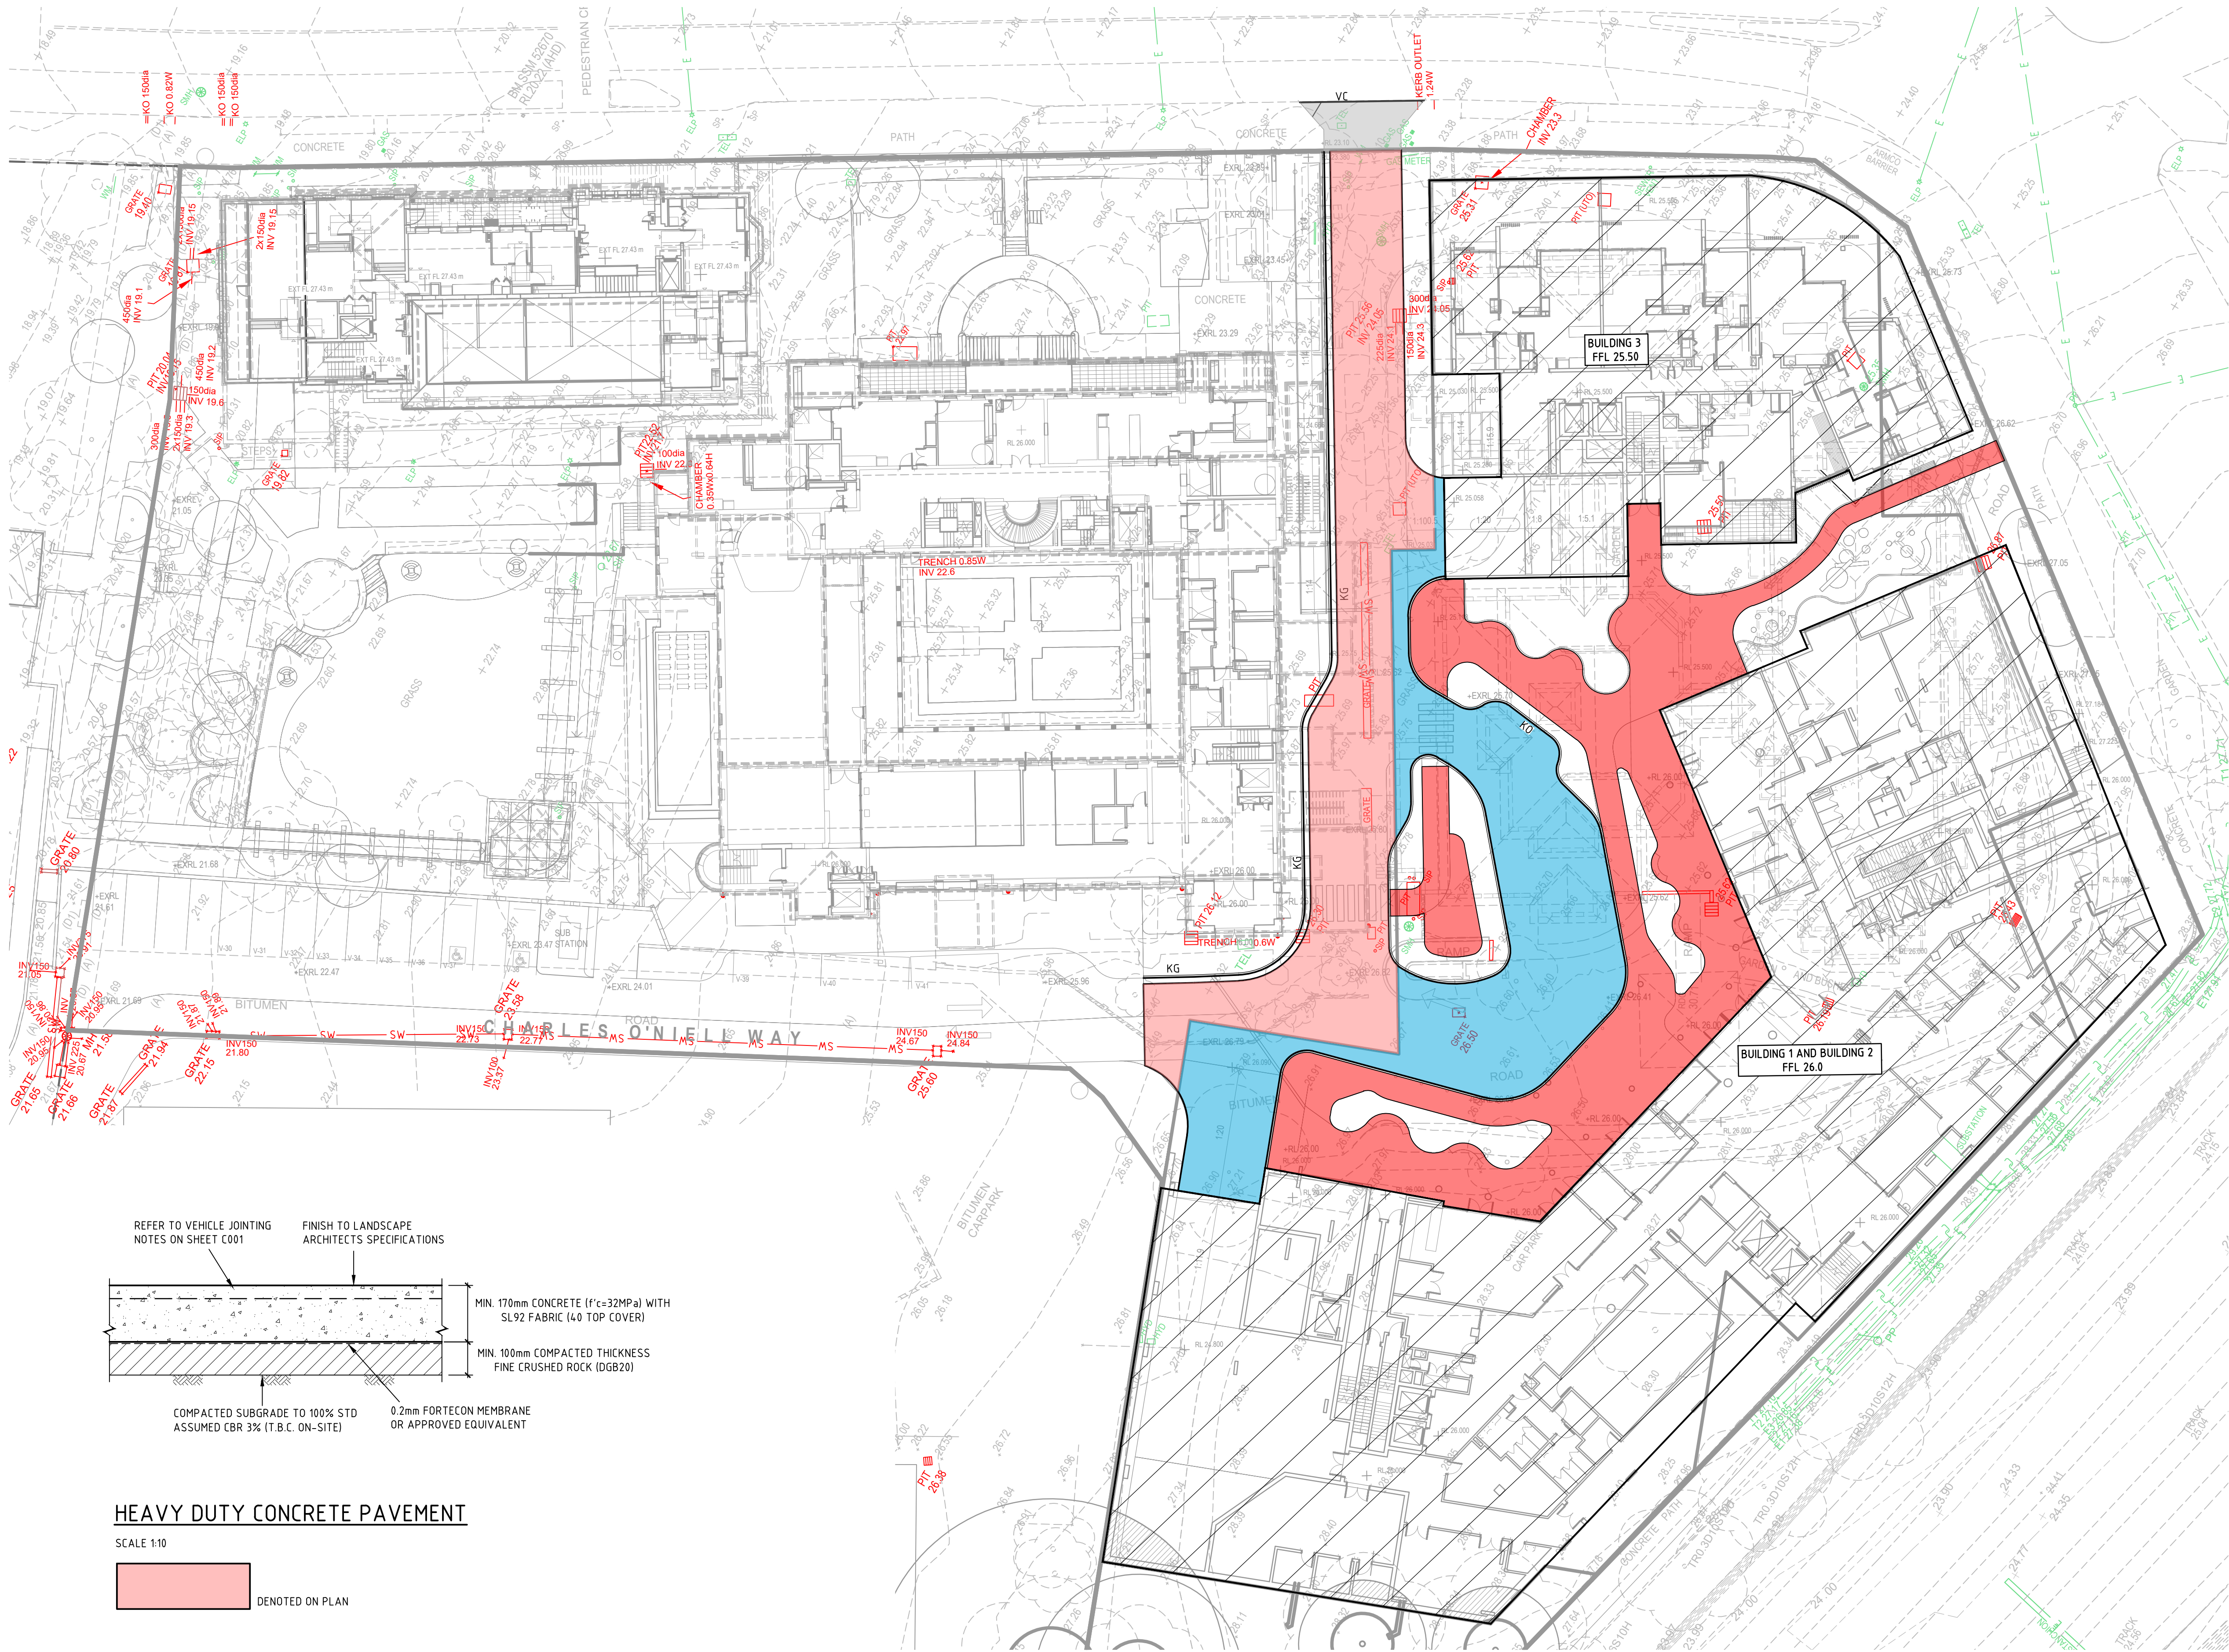

- LEGEND**
- EX SURFACE CONTOUR
 - EX TREE
 - SW EX STORMWATER DRAINAGE LINE
 - S EX SEWER LINE
 - W EX WATER MAIN
 - G EX GAS LINE
 - T EX TELECOM LINE
 - E EX ELECTRICAL LINE
 - SITE BOUNDARY
 - HEAVY DUTY CONCRETE PAVEMENT. REFER TO STRUCTURAL DRAWING FOR DETAIL
 - LIGHT DUTY CONCRETE PAVEMENT. REFER TO STRUCTURAL DRAWING FOR DETAIL
 - HEAVY DUTY CONCRETE PAVEMENT. REFER TO DETAIL BELOW
 - CONCRETE FOOTPATH TO COUNCIL STANDARDS
 - KG KERB AND GUTTER
 - KO KERB ONLY
 - VC VEHICLE CROSSING TO COUNCIL STANDARDS

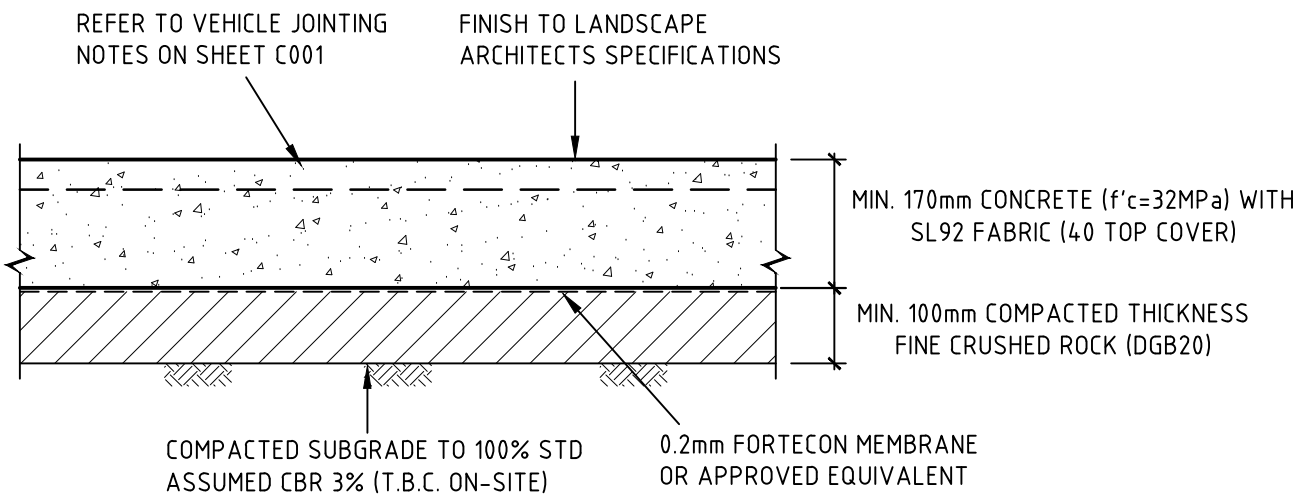

HEAVY DUTY CONCRETE PAVEMENT

SCALE 1:10



DENOTED ON PLAN

COPYRIGHT
These drawings, plans and specifications and the copyright therein are the property of the Bonacci Group and must not be used, reproduced or copied wholly or in part without the written permission of the Bonacci Group.

All rights reserved.

P5	ISSUED FOR DISCUSSION	13.08.19	PA	-
P4	UPDATED ARCHITECTURAL PLAN	02/10/18	SK	-
P3	ISSUED FOR DA	10/09/18	PA	-
P2	ISSUED FOR DA	07/09/18	PA	-
P1	ISSUED FOR DRAFT DA	17/08/18	PA	-

Rev	Description	Date	By	App	Rev	Description	Date	By	App



BONACCI GROUP Pty Ltd
ABN 42 060 332 345
Consulting Engineers, Structural - Civil - Infrastructure
Level 6, 37 York Street, Sydney, NSW 2000 Australia
Tel: +61 2 8247 8400 Fax: +61 2 8247 8444
sydney@bonaccigroup.com
www.bonaccigroup.com

Project Name
**CATHOLIC HEALTH CARE
LEWISHAM, NSW**

Drawing Title
OVERALL PAVEMENT PLAN

DEVELOPMENT APPLICATION

Designed	PA	Project Director Approved	Date	North
Drawn	PA			
Scale	1:250	Project Ref	Drawing No	Rev
Date	Nov 2016	20 2175701C	C060	P5
Sheet	A1			