

Shadow Analysis Diagrams

14052_134 Burwood Rd_14.08.20

TURNER

Shadow Analysis 134 Burwood Rd


Sun Eye shadow analysis for June 21 taken every 30 minutes 9am-3pm


Facades shadowed by proposed tower

- A Greater than 2hrs solar to balcony and living
- B 1hr 50 min to Living room, 2hrs to Balcony
- C The lower section of the tower of 9-15 Deane St is shaded red as these levels are strata offices, ADG does not apply


14052_134 Burwood Rd_14.08.20

TURNER

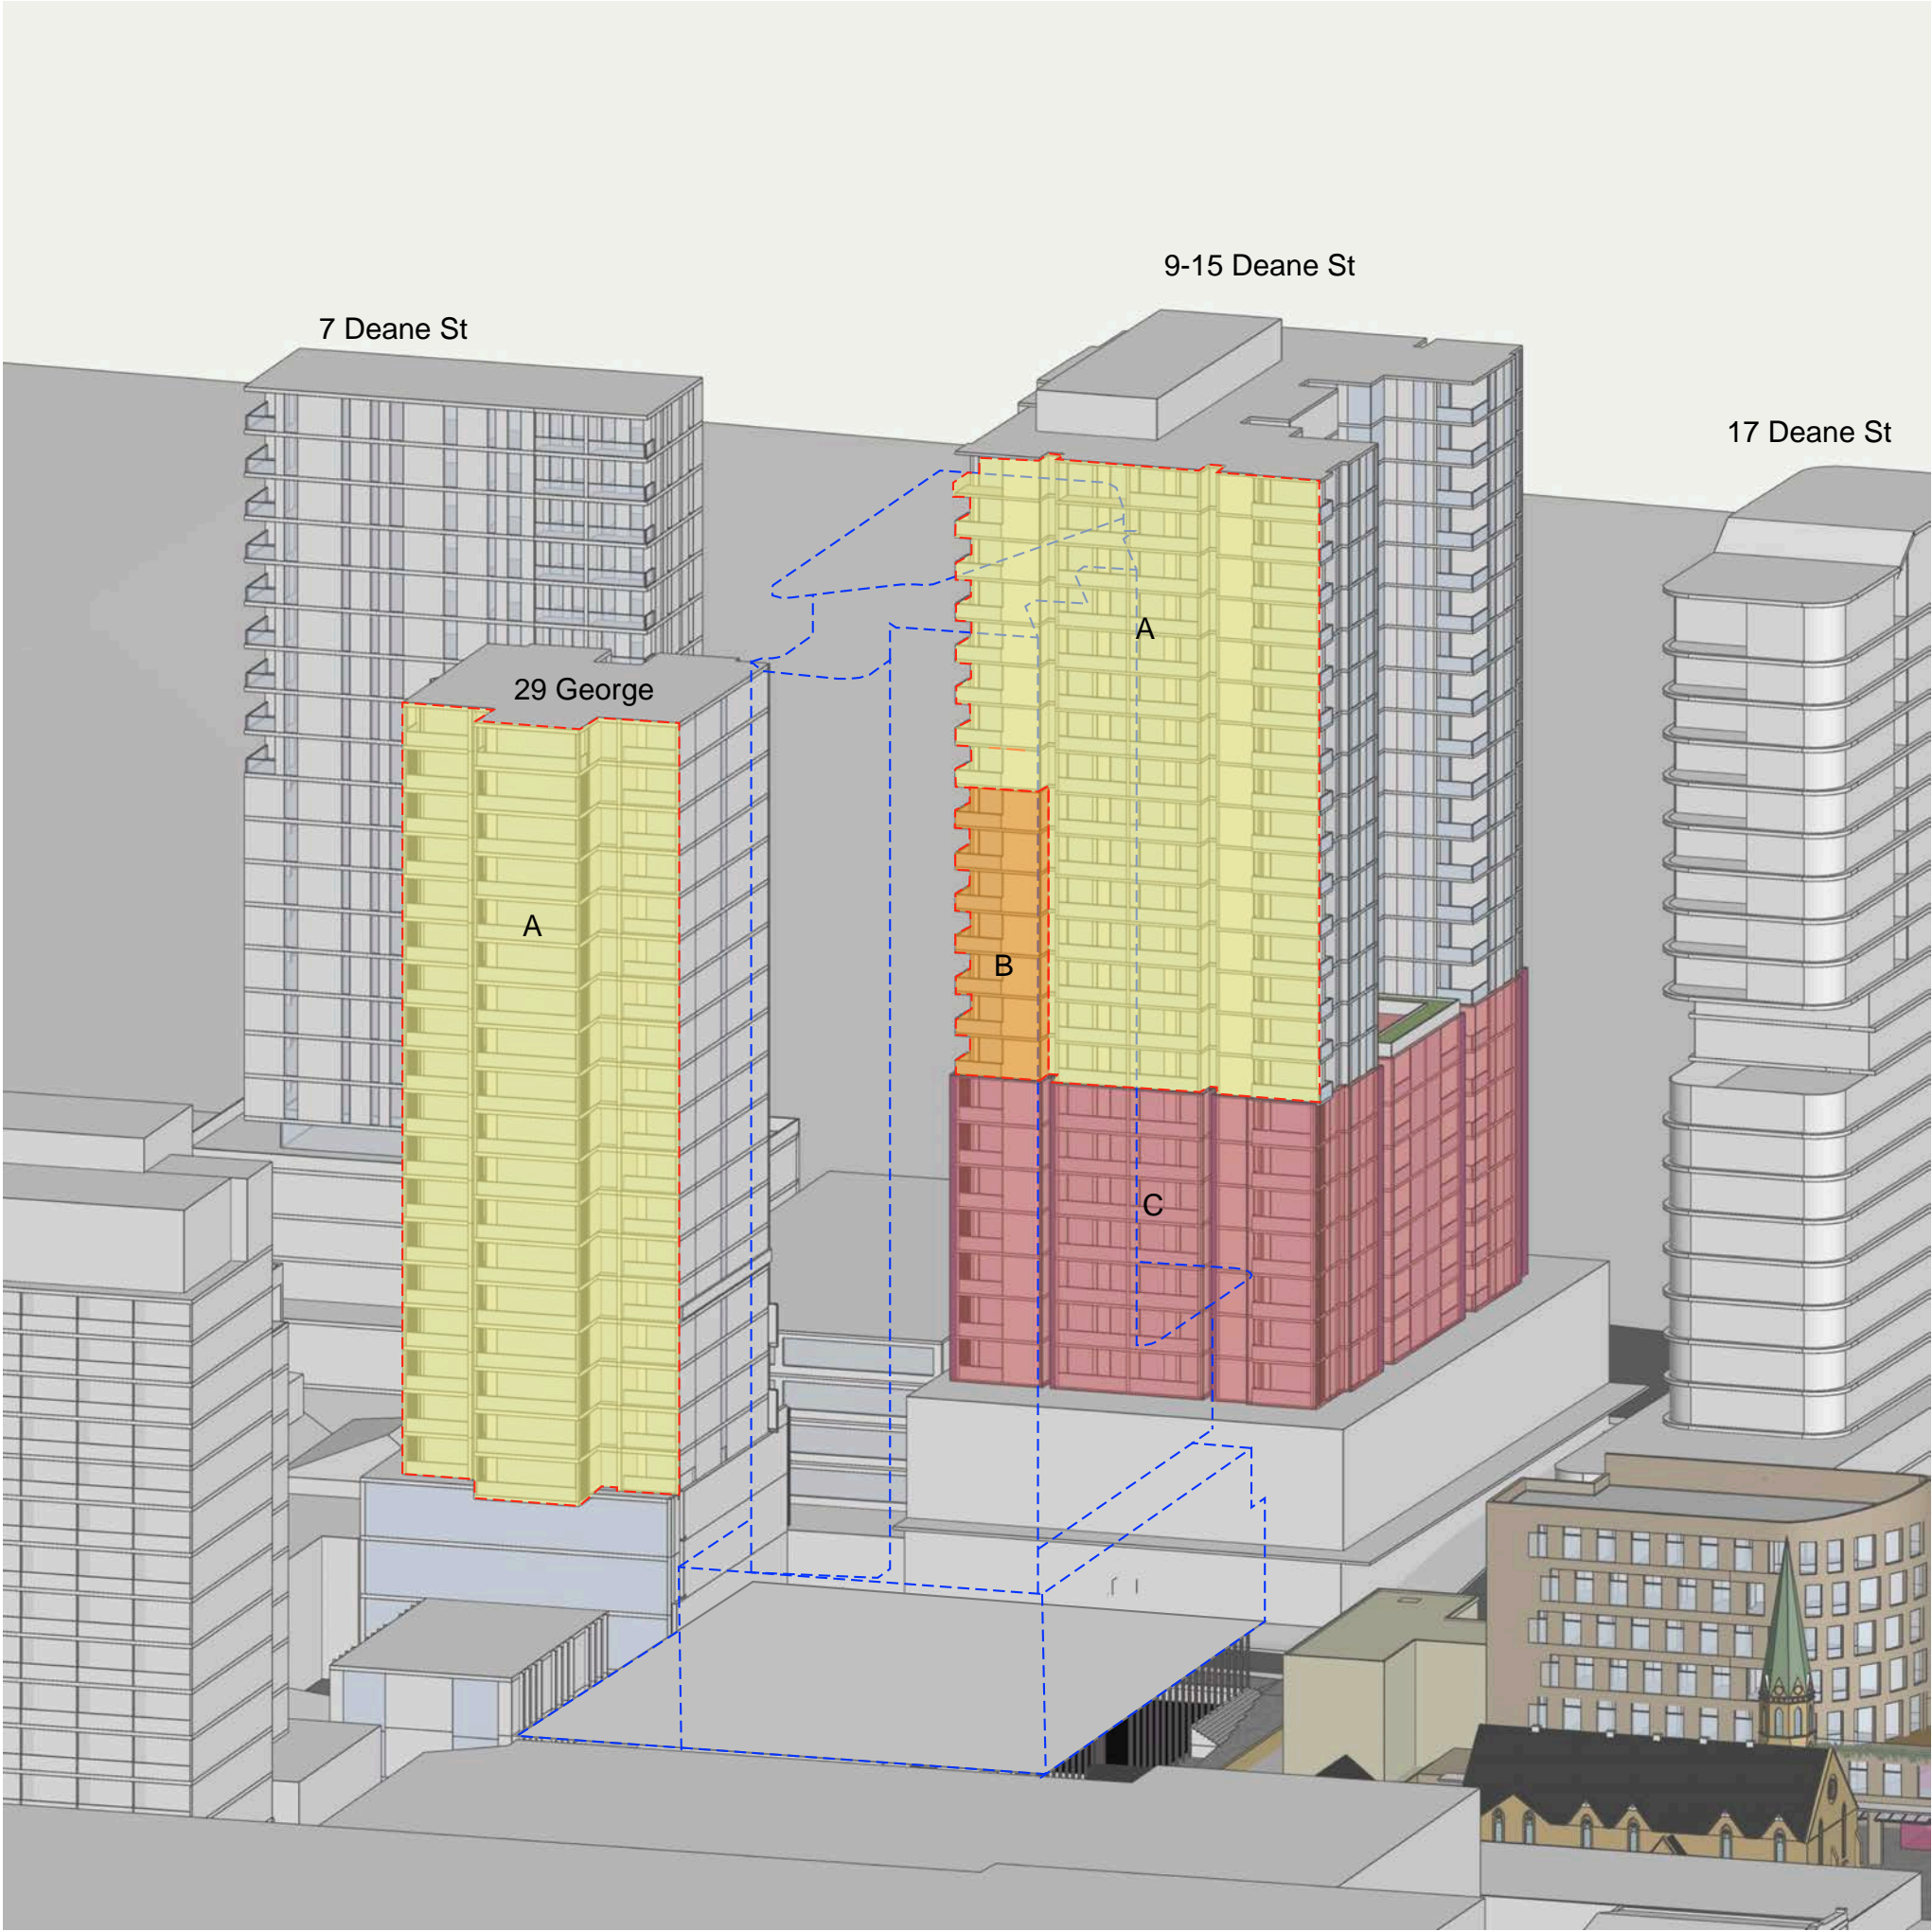


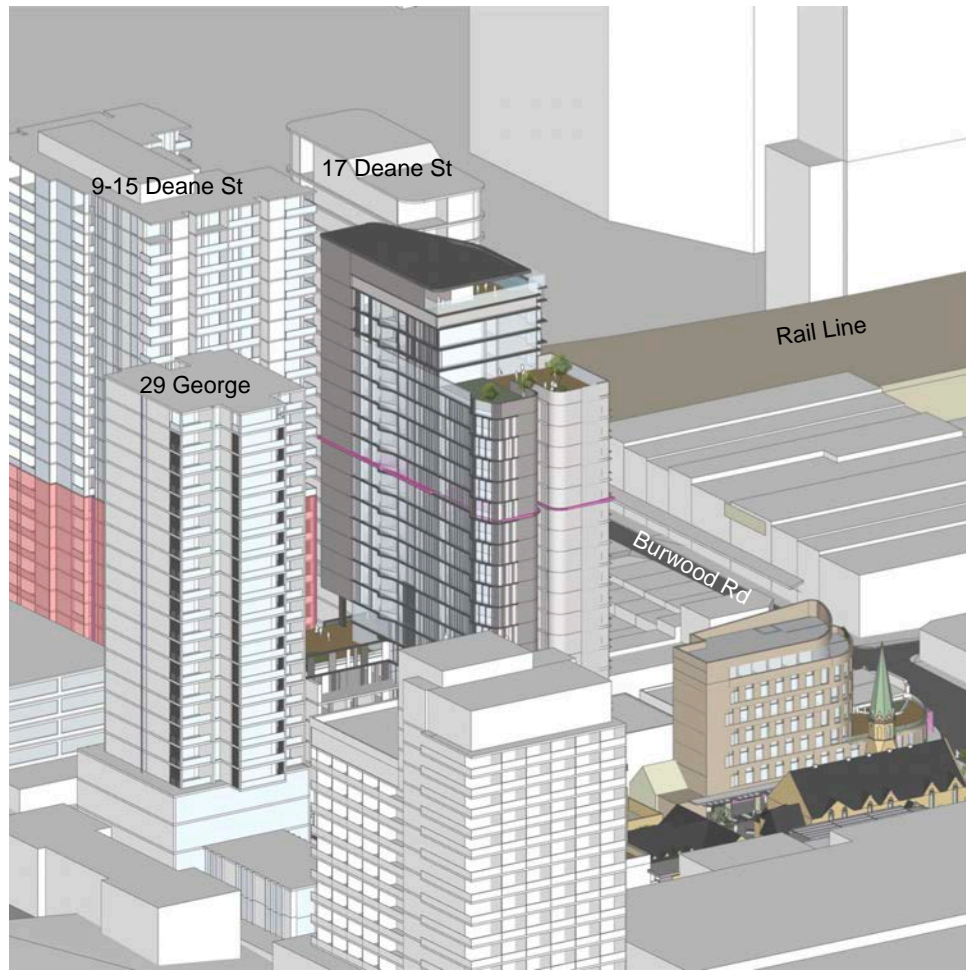

09.00am

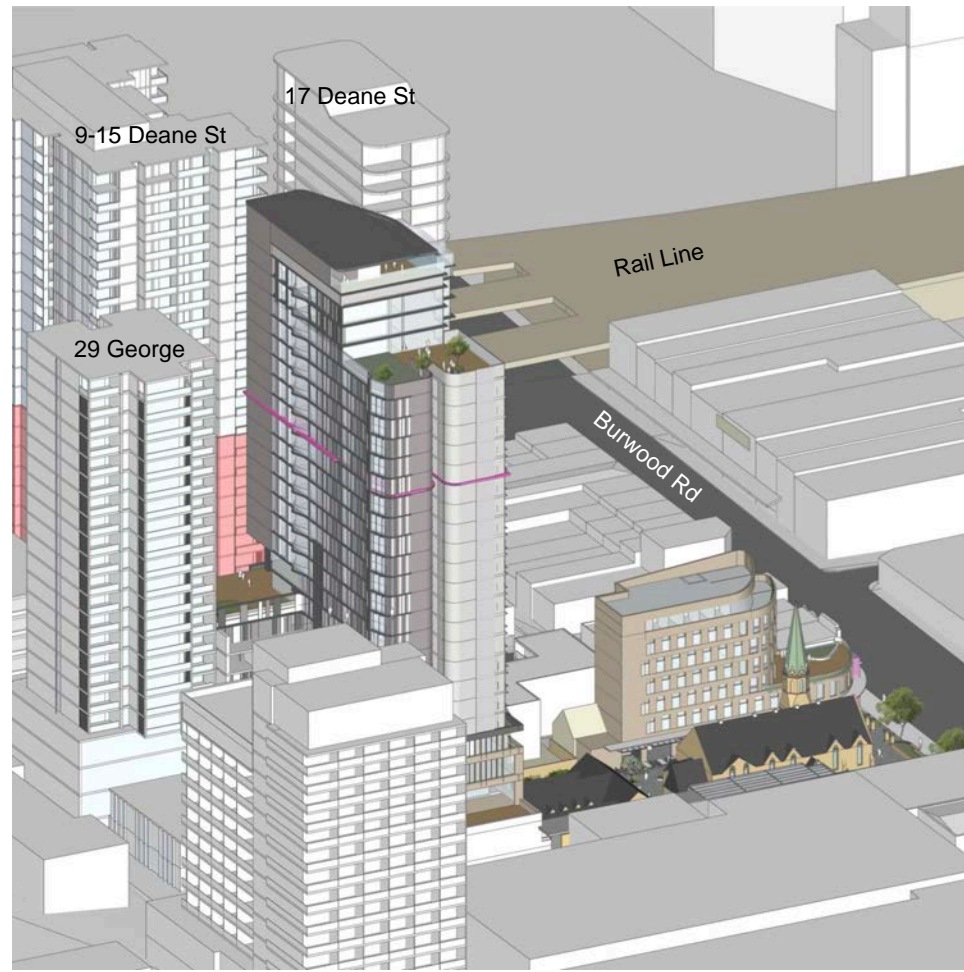

09.30am

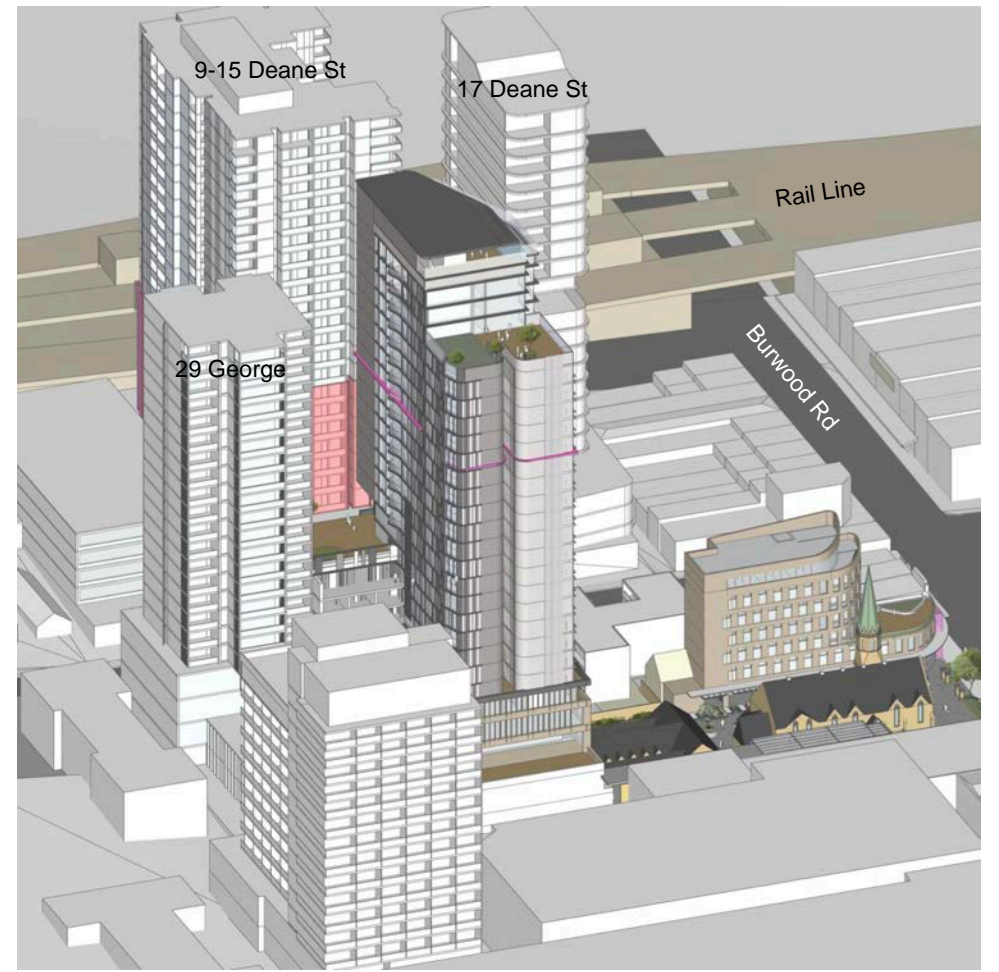


10.00am




10.30am


Sun Eye shadow analysis June

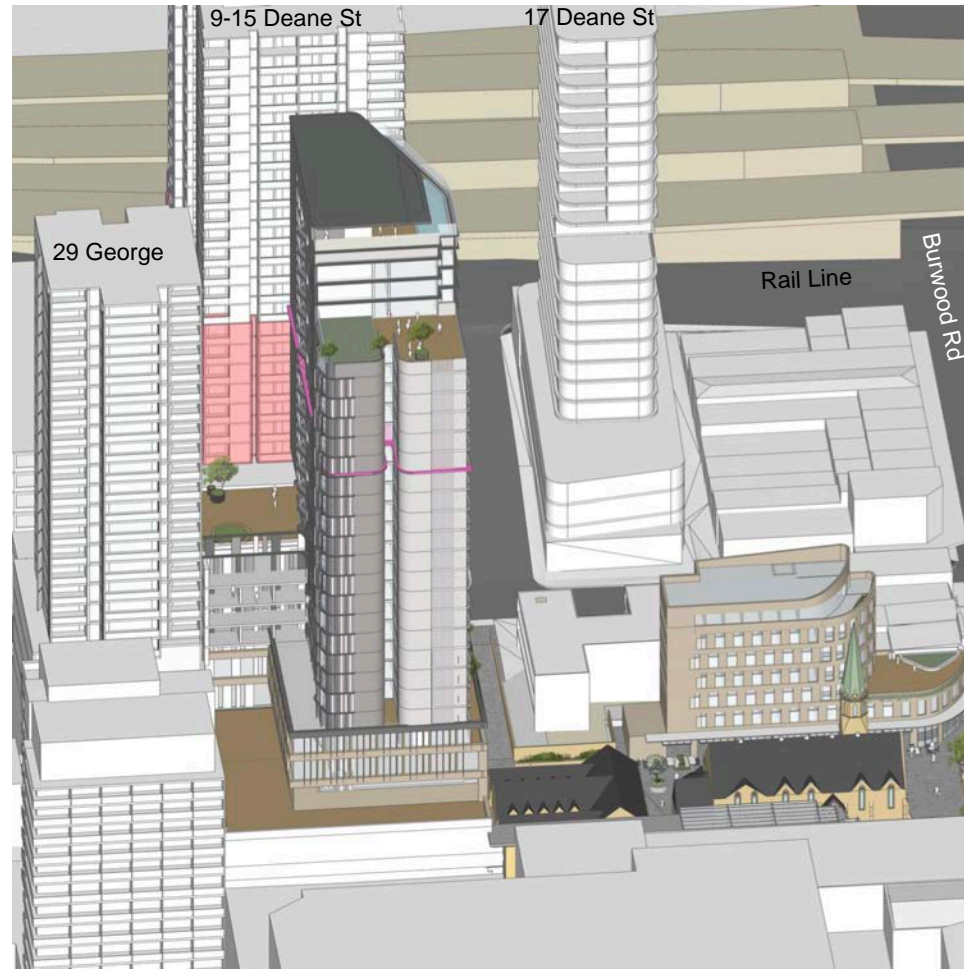


11.00am

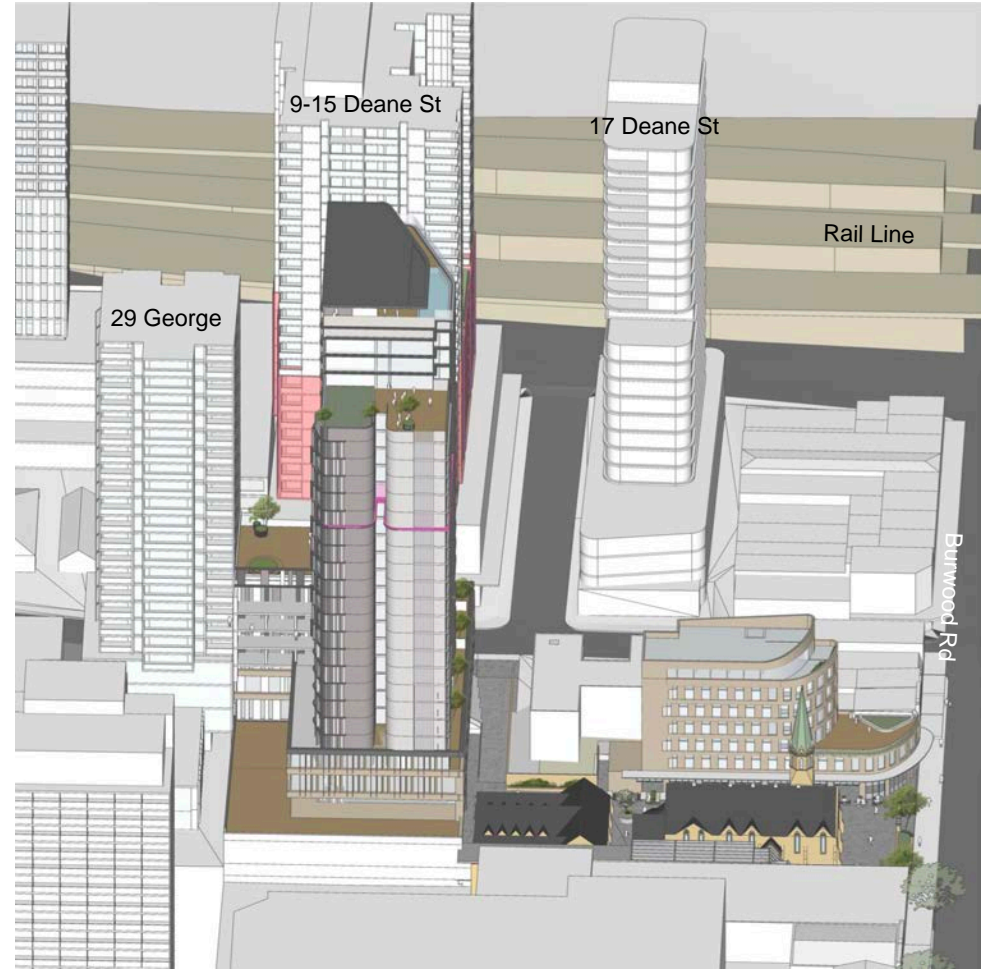


11.30am

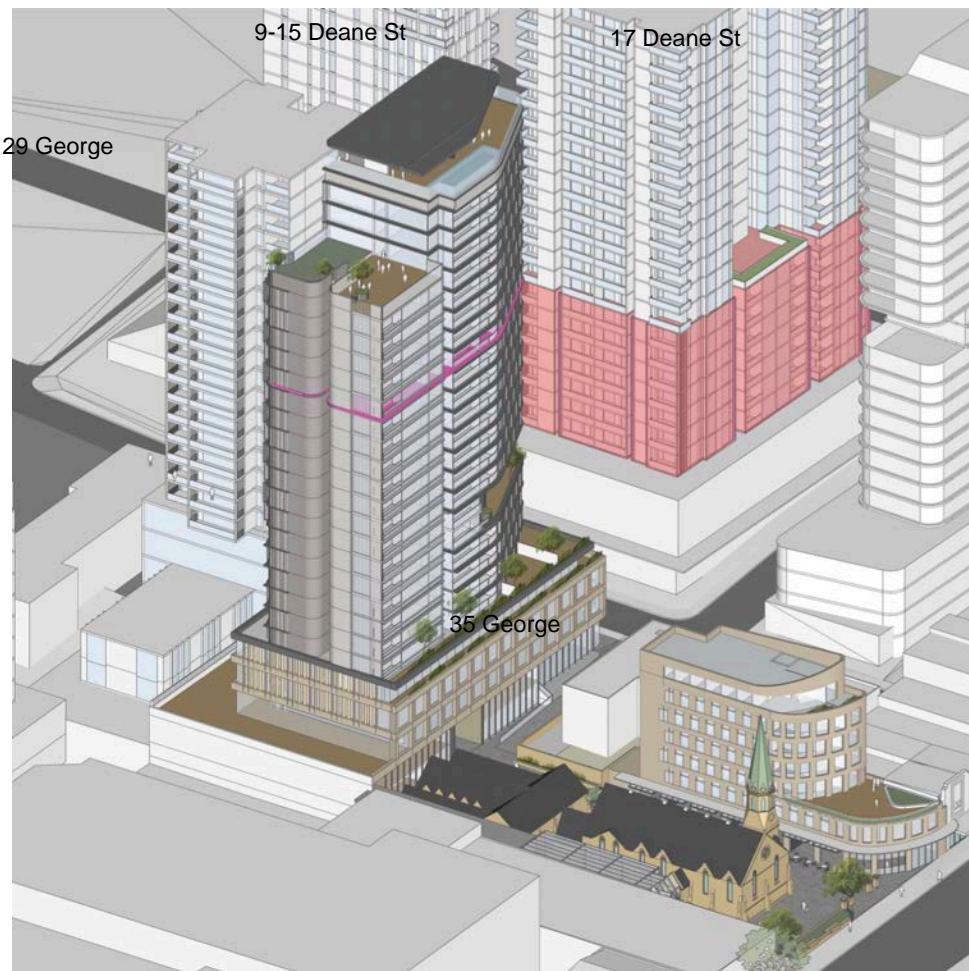


12.00pm

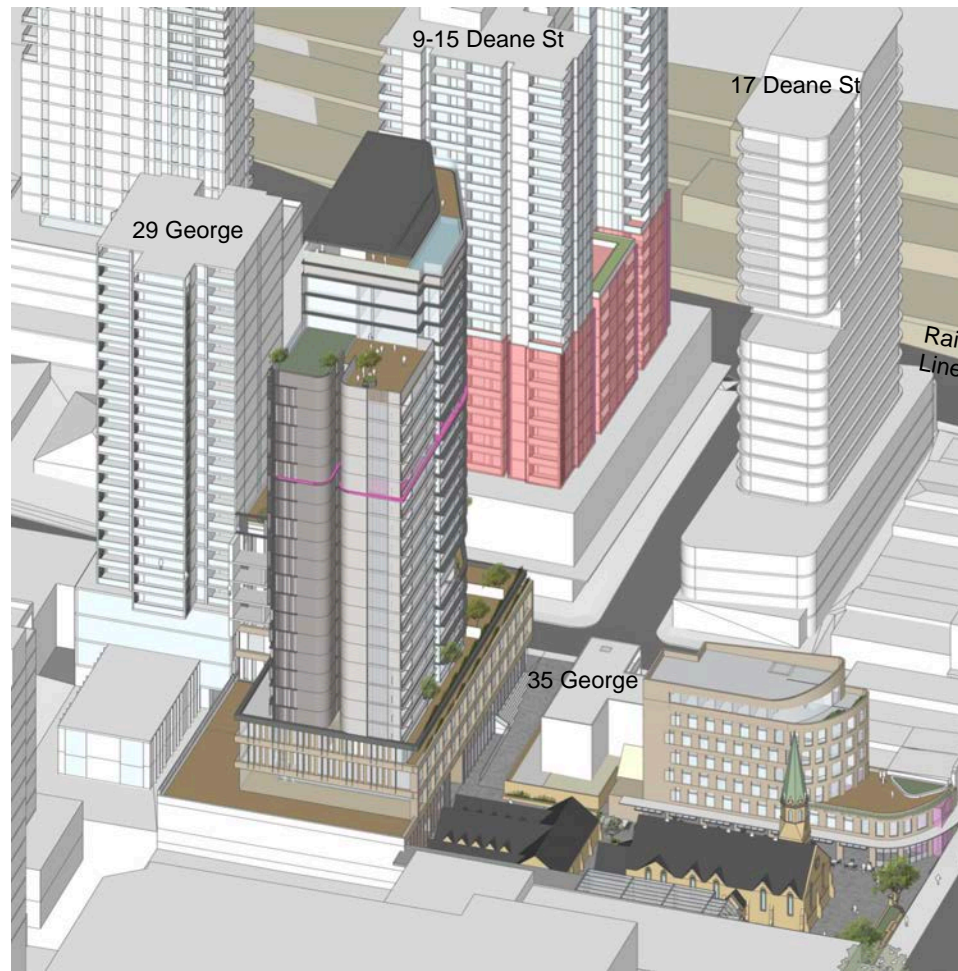

12.30pm

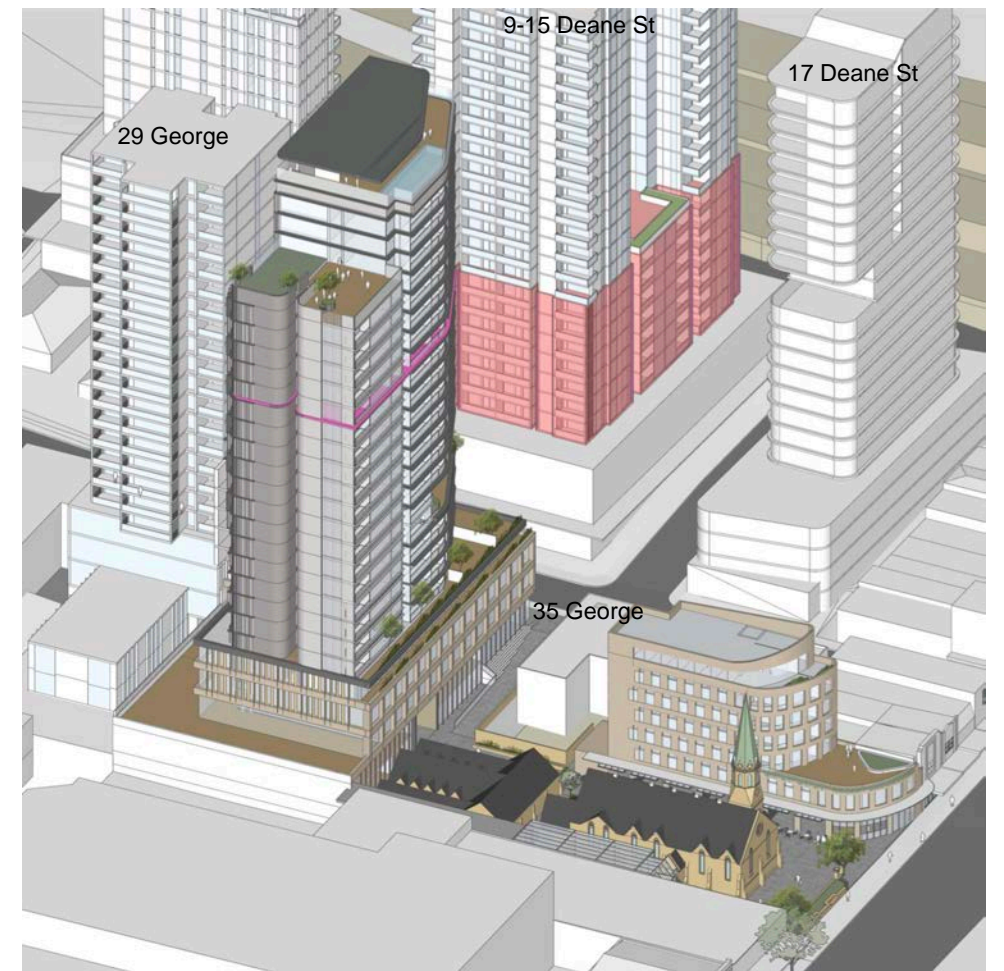


1.00pm

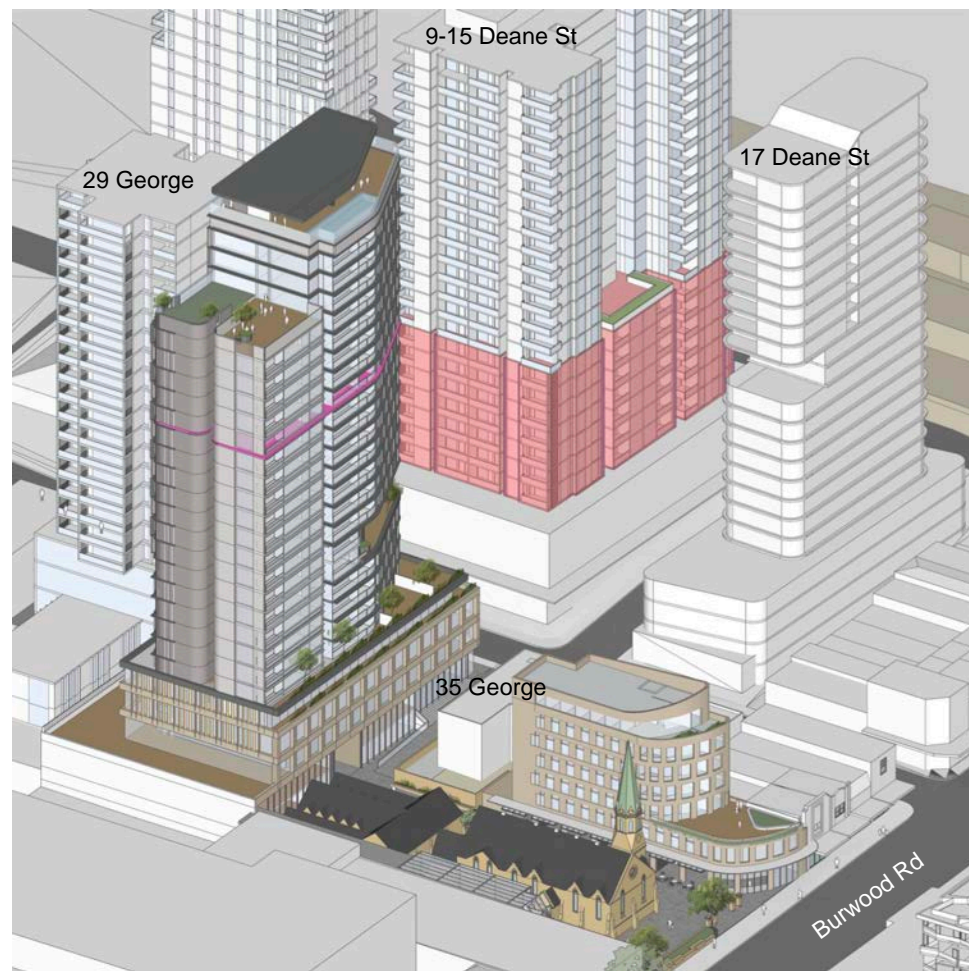


1.30pm


Sun Eye shadow analysis June

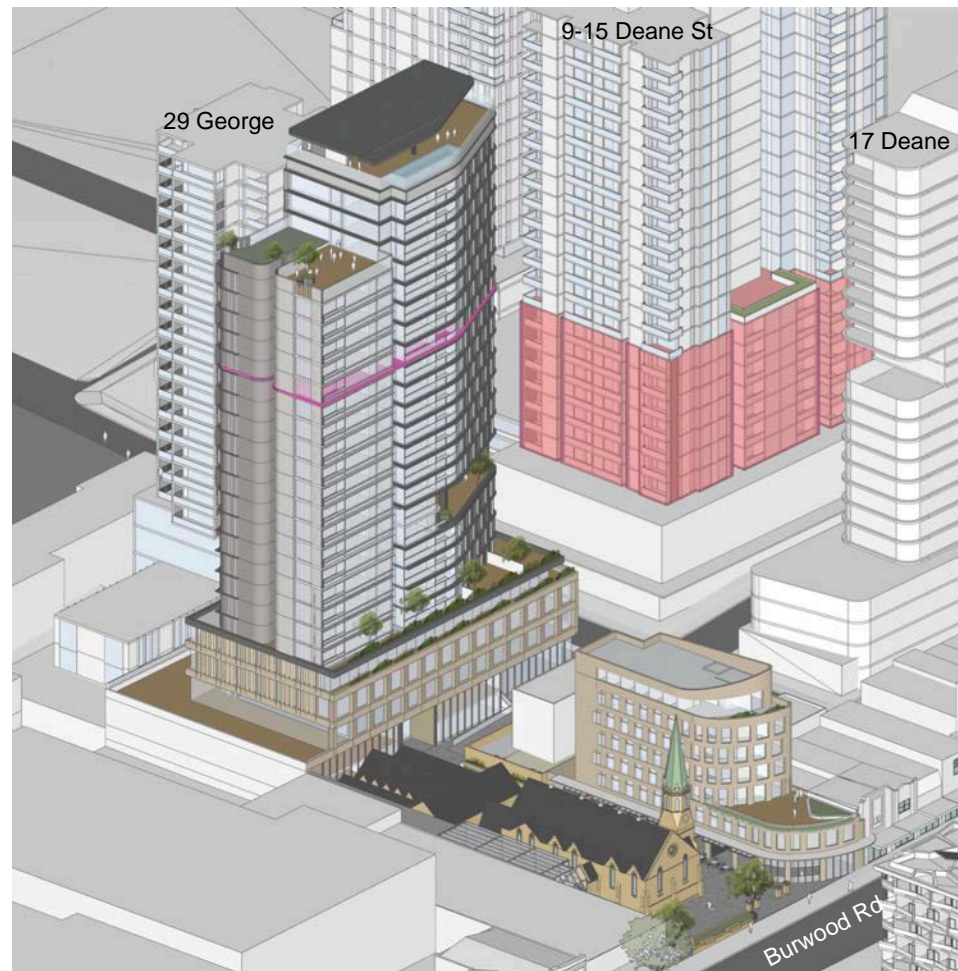


2.00am

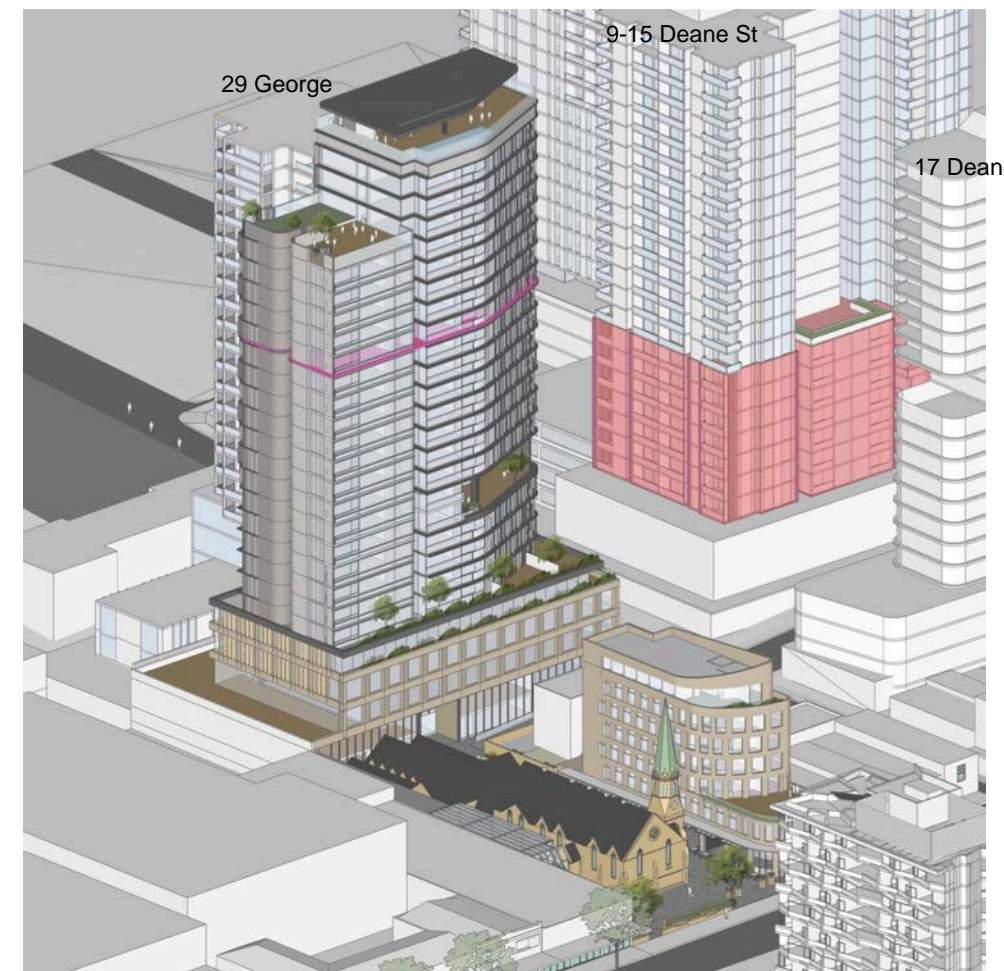


2.30am

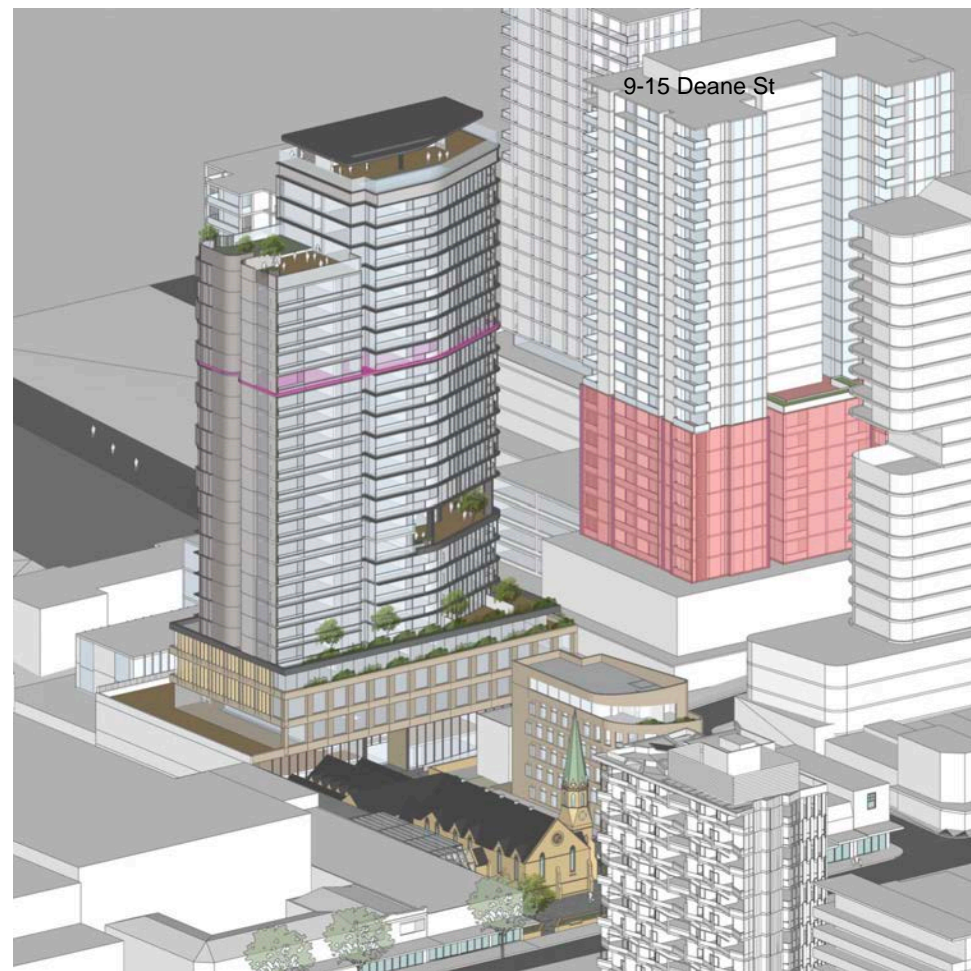

3.00pm

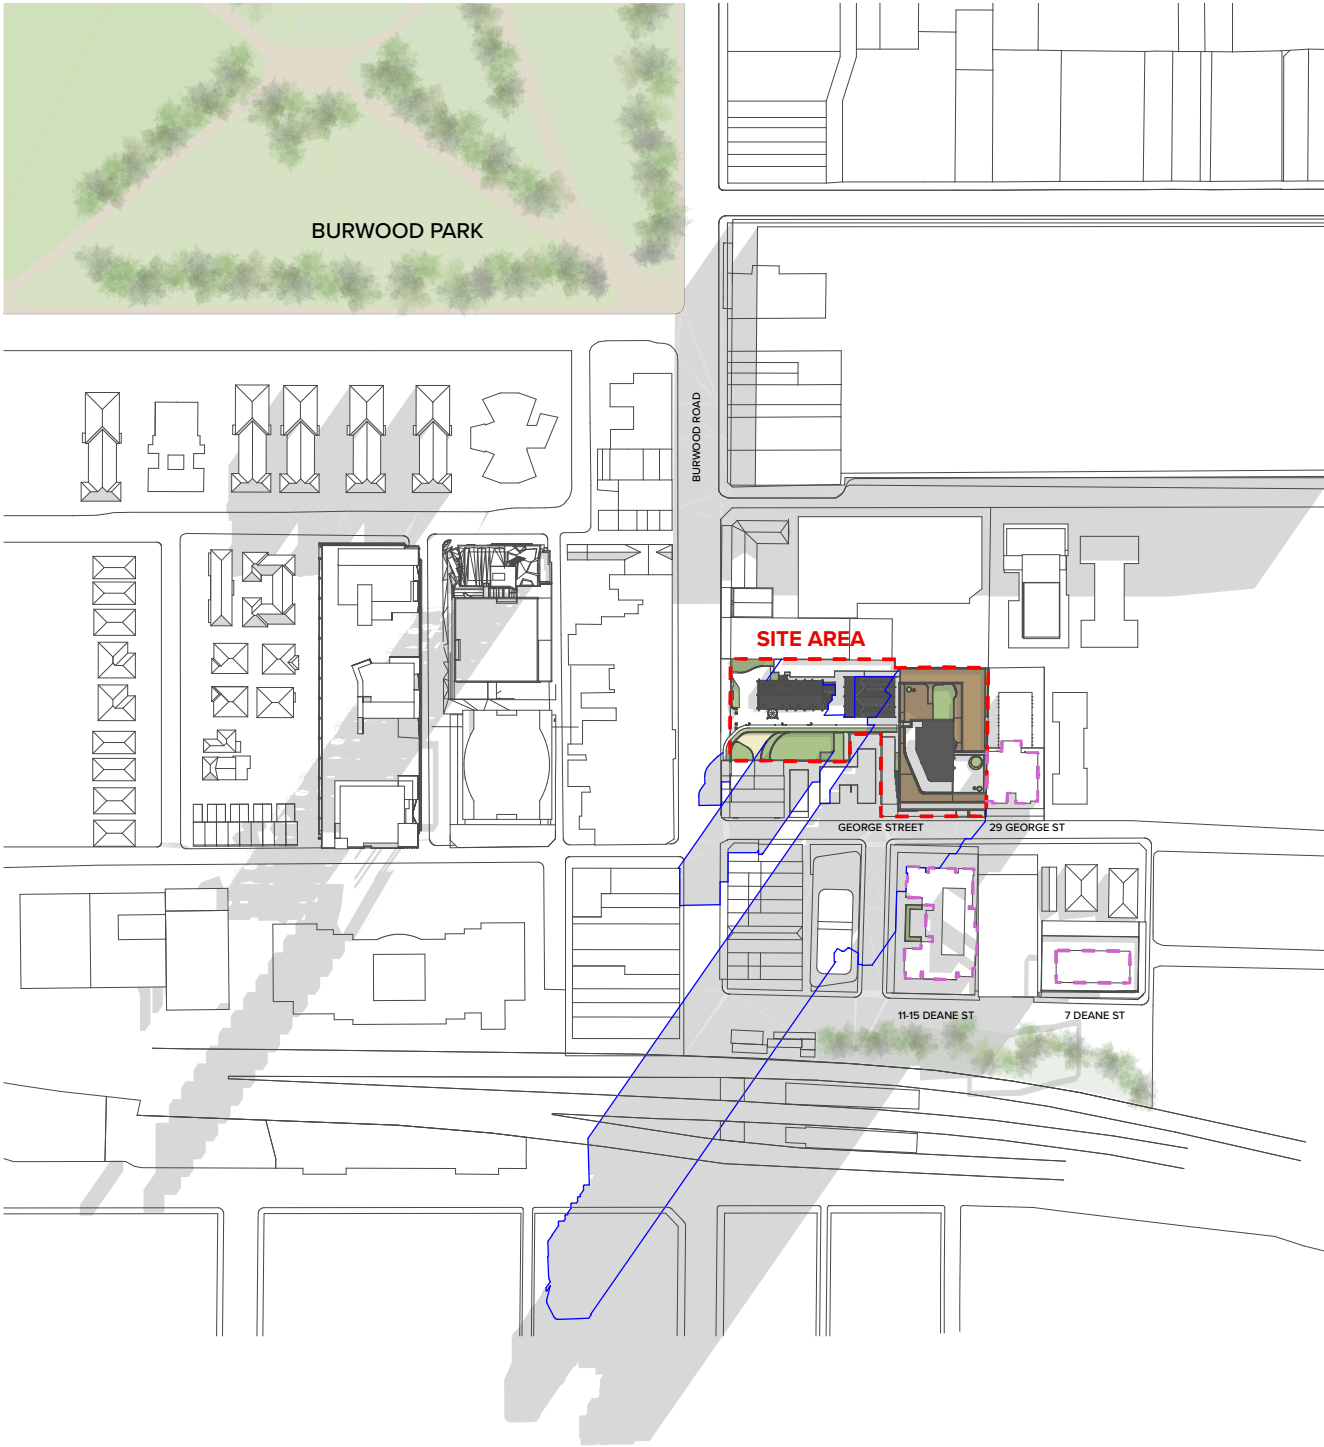

Winter Solstice - June 21ST
09:00 am

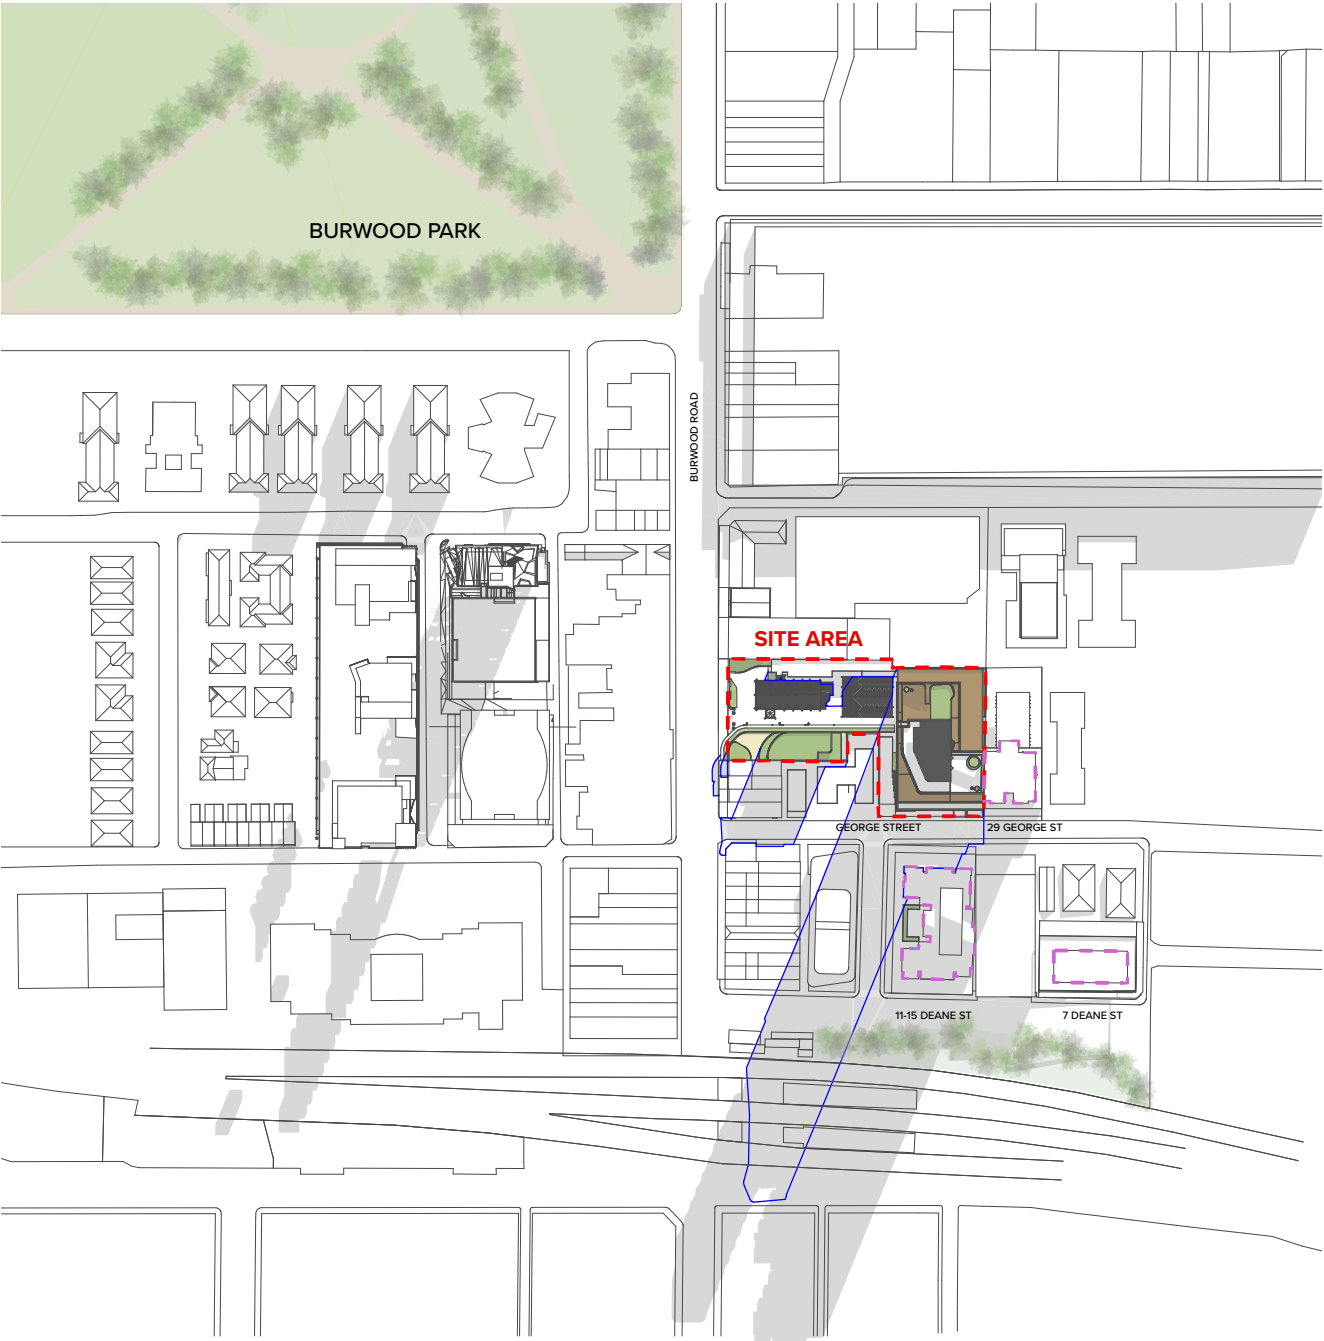

Winter Solstice - June 21ST
10:00 am

NOTES
THIS DRAWING IS COPYRIGHT © OF TURNER. NO REPRODUCTION WITHOUT PERMISSION. UNLESS NOTED OTHERWISE, THIS DRAWING IS NOT FOR CONSTRUCTION. ALL DIMENSIONS AND LEVELS ARE TO BE CHECKED ON SITE PRIOR TO THE COMMENCEMENT OF WORK. INFORM TURNER OF ANY DISCREPANCIES FOR CLARIFICATION BEFORE PROCEEDING WITH WORK. DRAWINGS ARE NOT TO BE SCALED. USE ONLY FIGURED DIMENSIONS. REFER TO CONSULTANT DOCUMENTATION FOR FURTHER INFORMATION.

CLIENT
Burwood Uniting Church

DLCS Quality Endorsed Company ISO 9001:2008, Registration Number 204176
Nominated Architect: Nicholas Turner, 6555, A/NZ B6, 504 984 911

Rev	Date	Approved by	Revision Notes
J	14.08.20	ANM	REVISED DA SUBMISSION

Project Title
RESIDENTIAL/RETAIL DEVELOPMENT
134 Burwood Road Burwood NSW 2134

Drawing Title
Shadow Diagrams
June 21st - Sheet 1

Scale
1:1500 @A1, 50% @A3
Status
For Information

Project No.
14012

Dwg No.
DA-710-001

Drawn by
DC


Rev
J

North
↑


TURNER

Level 7 ONE Oxford Street
Darlinghurst NSW 2110
AUSTRALIA

T +61 2 8668 0000
F +61 2 8668 0088
turnerstudio.com.au

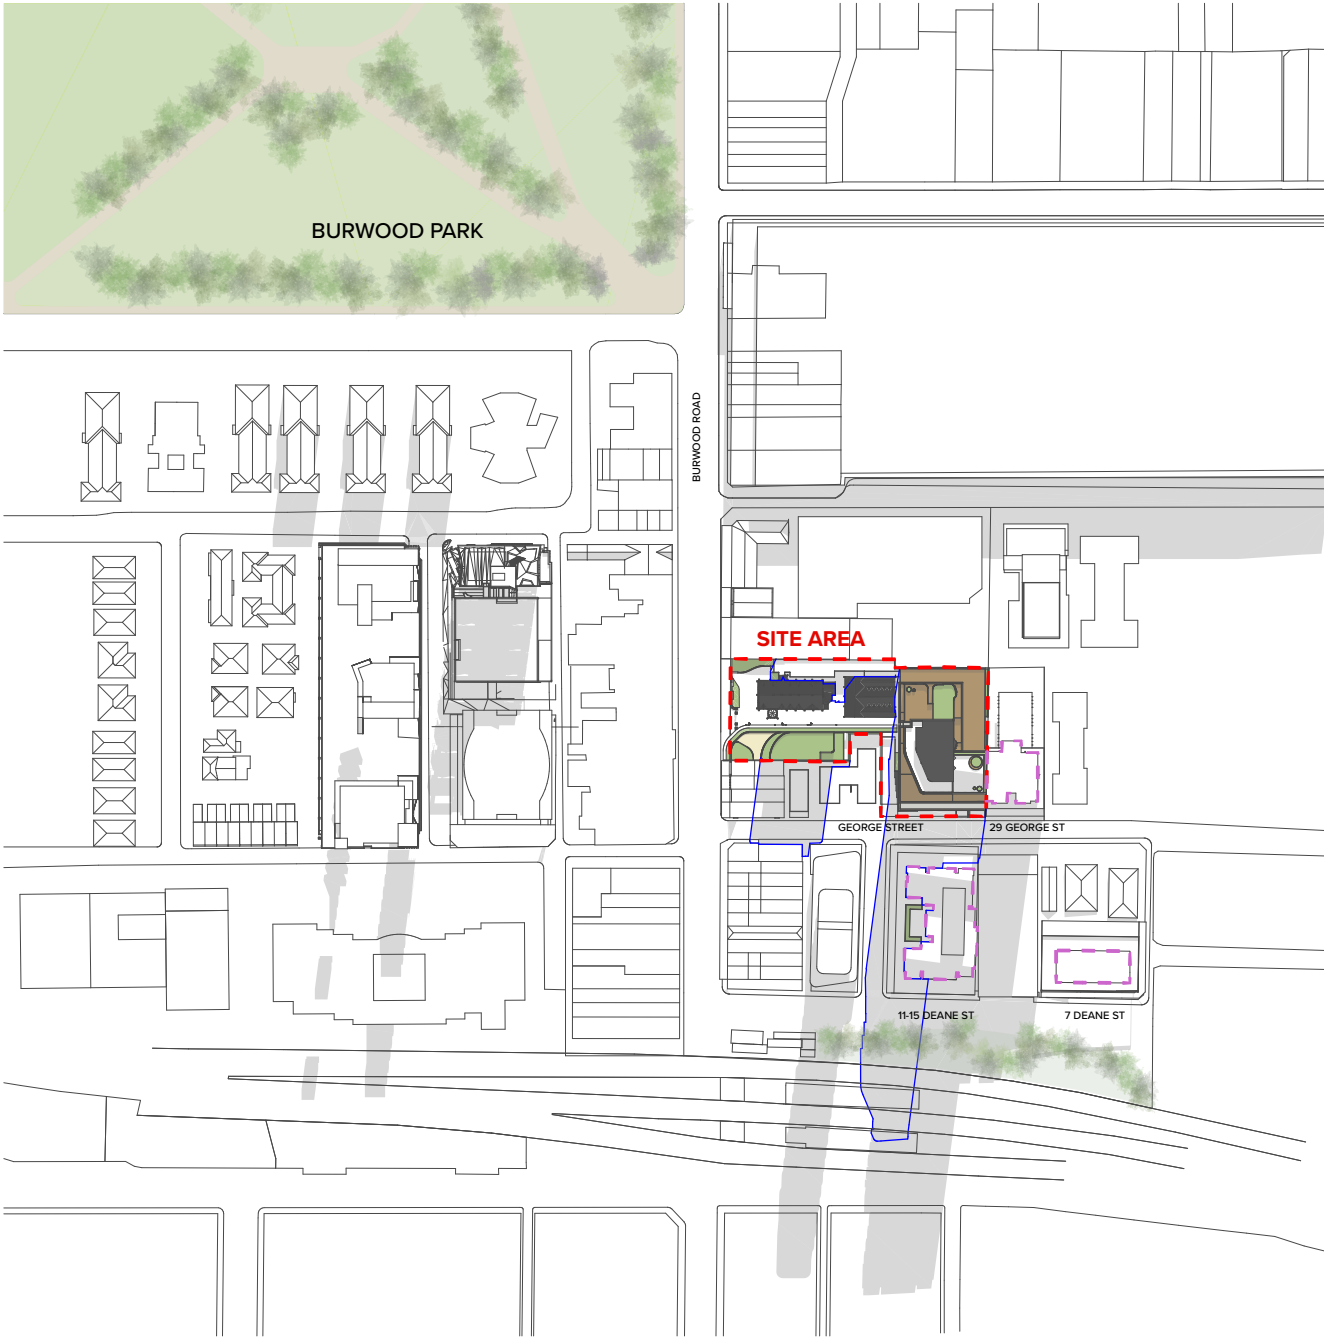

Winter Solstice - June 21ST
11:00 am

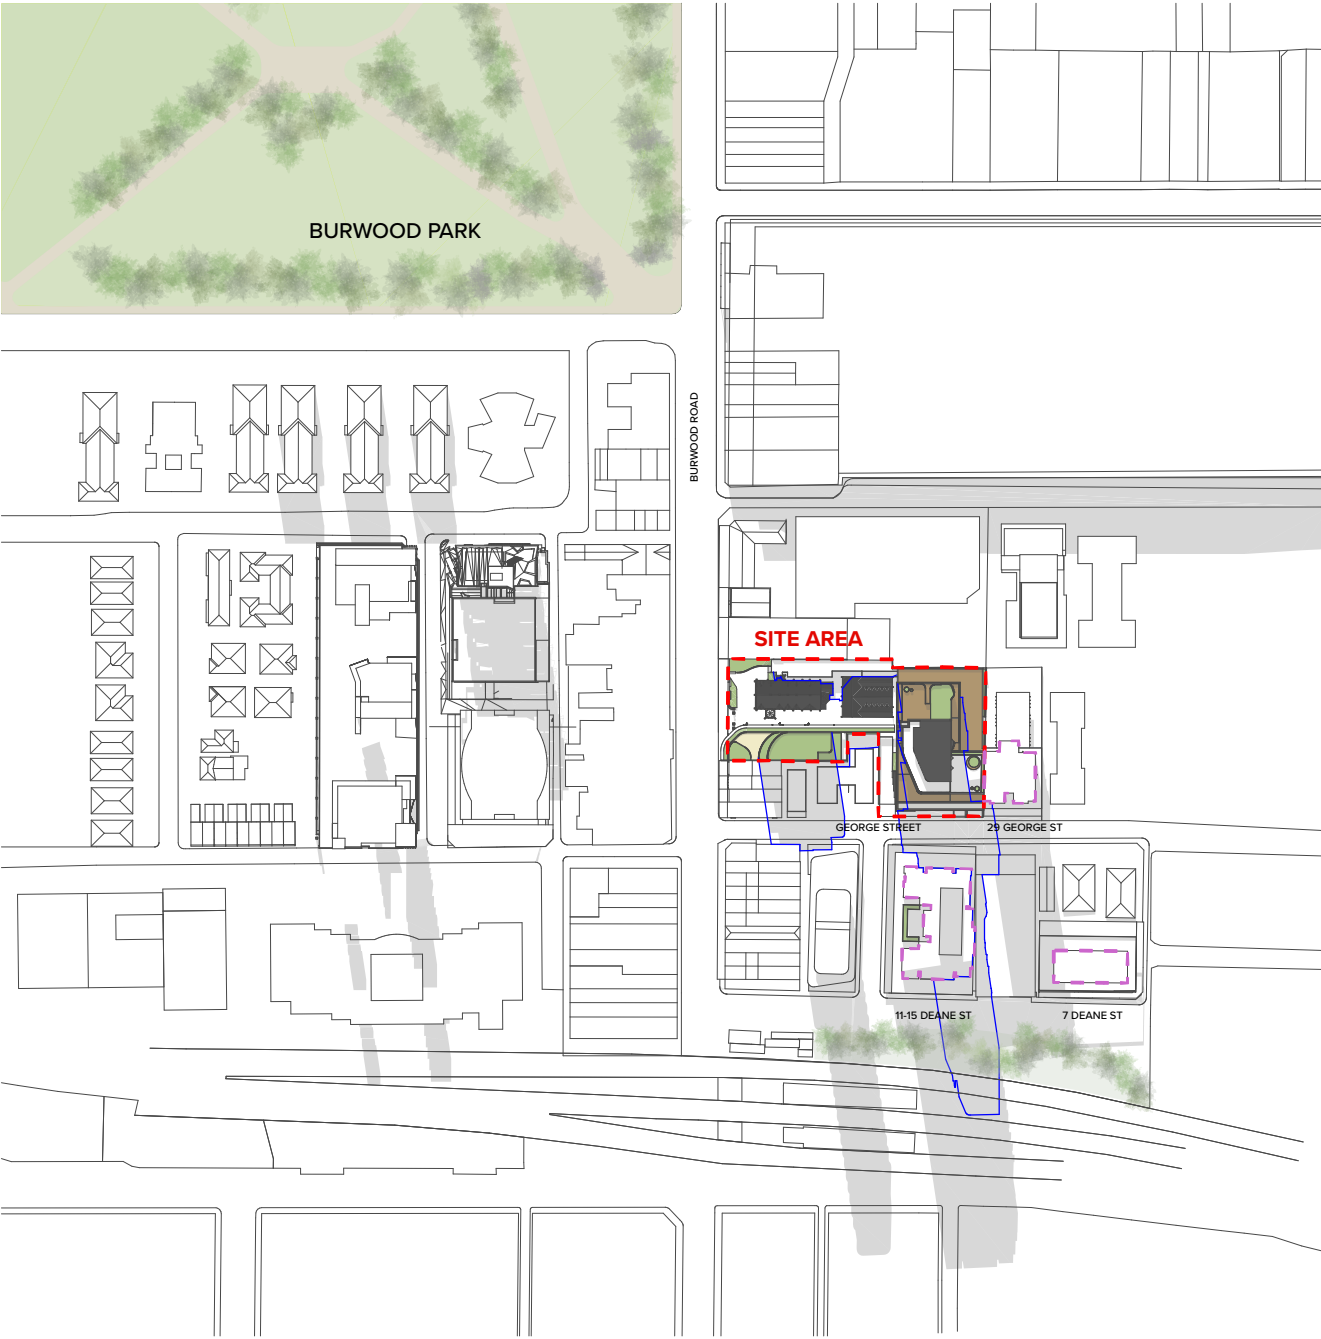

Winter Solstice - June 21ST
12:00 pm

NOTES
THIS DRAWING IS COPYRIGHT © OF TURNER. NO REPRODUCTION WITHOUT PERMISSION. UNLESS NOTED OTHERWISE THIS DRAWING IS NOT FOR CONSTRUCTION. ALL DIMENSIONS AND LEVELS ARE TO BE CHECKED ON SITE PRIOR TO THE COMMENCEMENT OF WORK. INFORM TURNER OF ANY DISCREPANCIES FOR CLARIFICATION BEFORE PROCEEDING WITH WORK. DRAWINGS ARE NOT TO BE SCALED. USE ONLY FIGURED DIMENSIONS. REFER TO CONSULTANT DOCUMENTATION FOR FURTHER INFORMATION.

DLCS Quality Endorsed Company ISO 9001:2008, Registration Number 204176
Nominated Architect Nicholas Turner 6555, ABN 86 564 084 911

CLIENT
Burwood Uniting Church

Rev	Date	Approved by	Revision Notes
J	14.08.20	ANM	REVISED DA SUBMISSION

Project Title
RESIDENTIAL/RETAIL DEVELOPMENT
134 Burwood Road Burwood NSW 2134

Drawing Title
Shadow Diagrams
June 21st - Sheet 2

Scale
1:1500 @A1, 50% @A3
Status
For Information

Project No.
14012

Dwg No.
DA-710-002

Drawn by
DC


Rev
J

North
↑

TURNER

Level 7 ONE Oxford Street
Darlinghurst NSW 2101
AUSTRALIA

T +61 2 8668 0000
F +61 2 8668 0088
turnerstudio.com.au

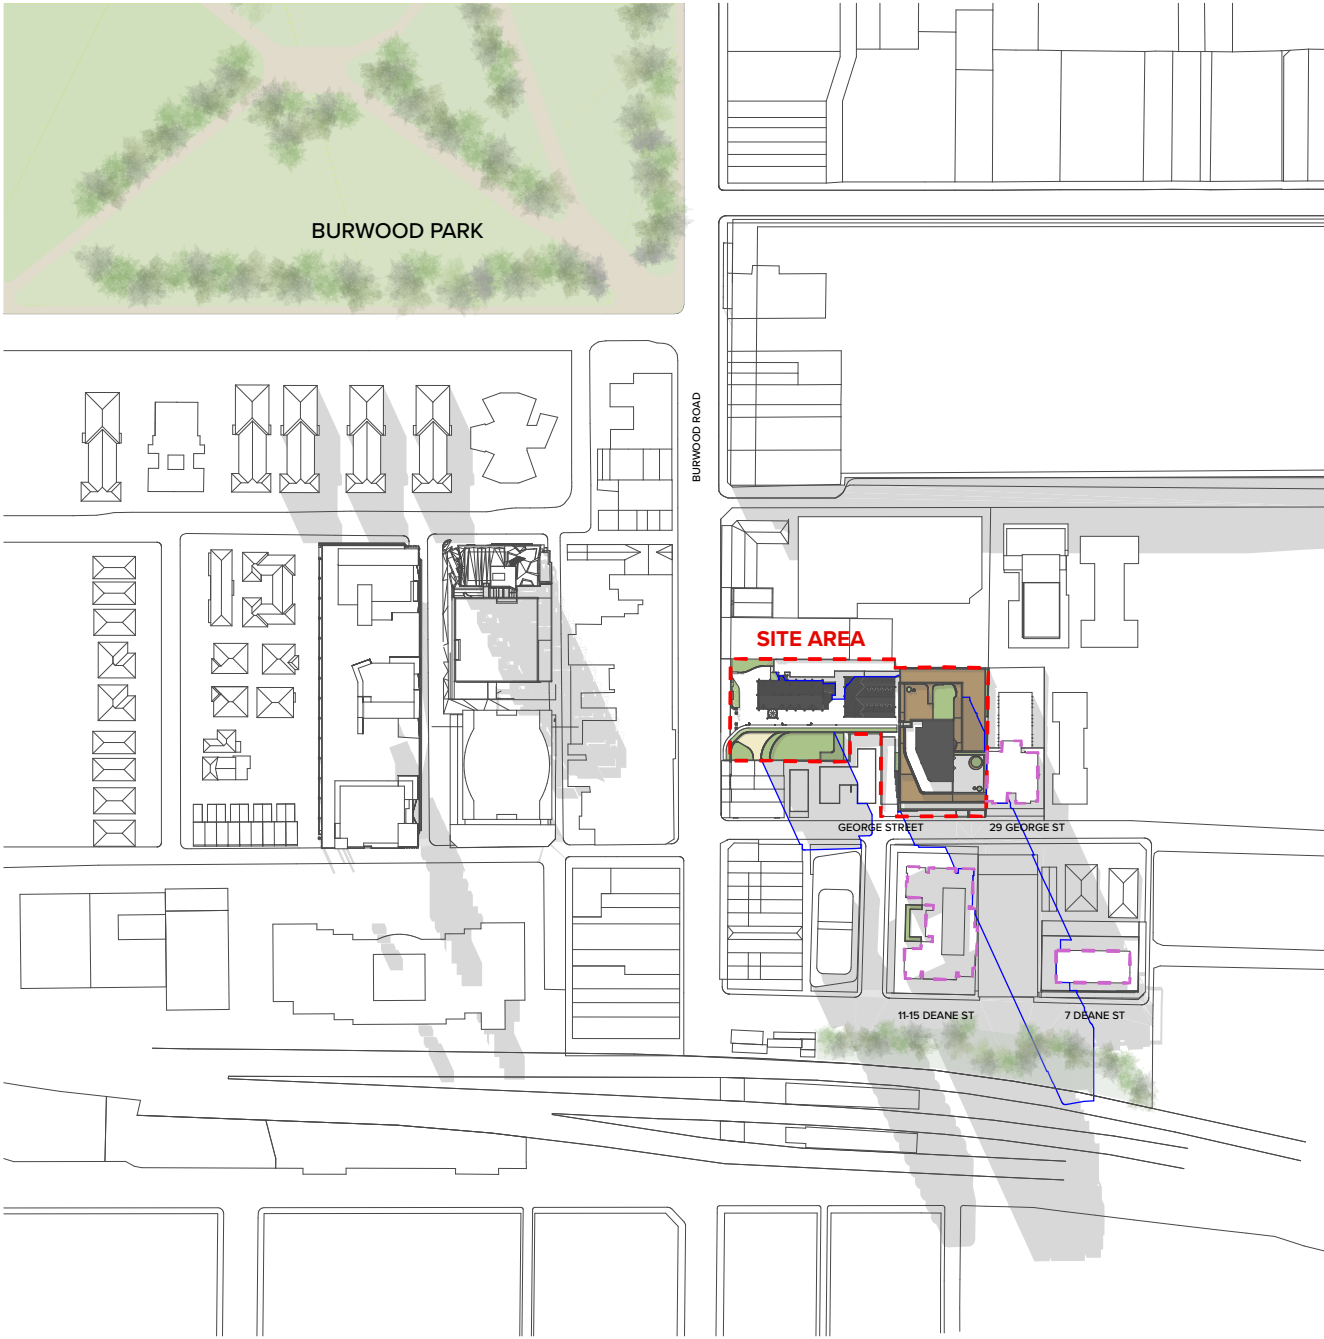

Winter Solstice - June 21ST
01:00 pm



Winter Solstice - June 21ST
02:00 pm

NOTES
THIS DRAWING IS COPYRIGHT © OF TURNER. NO REPRODUCTION WITHOUT PERMISSION. UNLESS NOTED OTHERWISE THIS DRAWING IS NOT FOR CONSTRUCTION. ALL DIMENSIONS AND LEVELS ARE TO BE CHECKED ON SITE PRIOR TO THE COMMENCEMENT OF WORK. INFORM TURNER OF ANY DISCREPANCIES FOR CLARIFICATION BEFORE PROCEEDING WITH WORK. DRAWINGS ARE NOT TO BE SCALED. USE ONLY FIGURED DIMENSIONS. REFER TO CONSULTANT DOCUMENTATION FOR FURTHER INFORMATION.

DLCS Quality Endorsed Company ISO 9001:2008, Registration Number 204176
Nominated Architect Nicholas Turner 6555, ABN 86 564 064 911

CLIENT
Burwood Uniting Church

Rev	Date	Approved by	Revision Notes
J	14.08.20	ANM	REVISED DA SUBMISSION

Project Title
RESIDENTIAL/RETAIL DEVELOPMENT
134 Burwood Road Burwood NSW 2134

Drawing Title
Shadow Diagrams
June 21st - Sheet 3

Scale
1:1500 @A1, 50% @A3
Status
For Information

Project No.
14012

Dwg No.
DA-710-003

Drawn by
DC

Rev
J

North
↑

TURNER

Level 7 ONE Oxford Street
Darlinghurst NSW 2110
AUSTRALIA

T +61 2 8668 0000
F +61 2 8668 0088
turnerstudio.com.au



Winter Solstice - June 21ST
03:00 pm

NOTES
THIS DRAWING IS COPYRIGHT © OF TURNER. NO REPRODUCTION WITHOUT PERMISSION. UNLESS NOTED OTHERWISE THIS DRAWING IS NOT FOR CONSTRUCTION. ALL DIMENSIONS AND LEVELS ARE TO BE CHECKED ON SITE PRIOR TO THE COMMENCEMENT OF WORK. INFORM TURNER OF ANY DISCREPANCIES FOR CLARIFICATION BEFORE PROCEEDING WITH WORK. DRAWINGS ARE NOT TO BE SCALED. USE ONLY FIGURED DIMENSIONS. REFER TO CONSULTANT DOCUMENTATION FOR FURTHER INFORMATION.

CLIENT
Burwood Uniting Church

DLCS Quality Endorsed Company ISO 9001:2008, Registration Number 204176
Nominated Architect Nicholas Turner 4555, A/NZ BS 5400:2011

Rev	Date	Approved by	Revision Notes
J	14.08.20	ANM	REVISED DA SUBMISSION


Project Title
RESIDENTIAL/RETAIL DEVELOPMENT
134 Burwood Road Burwood NSW 2134

Drawing Title
Shadow Diagrams
June 21st - Sheet 4


Scale	Project No.	Drawn by	North
1:1500 @A1, 50% @A3	14012	DC	↑
Status	Dwg No.	Rev	
For Information	DA-710-004	J	

TURNER

Level 7 ONE Oxford Street
Darlinghurst NSW 2010
AUSTRALIA
T +61 2 8668 0000
F +61 2 8668 0088
turnerstudio.com.au

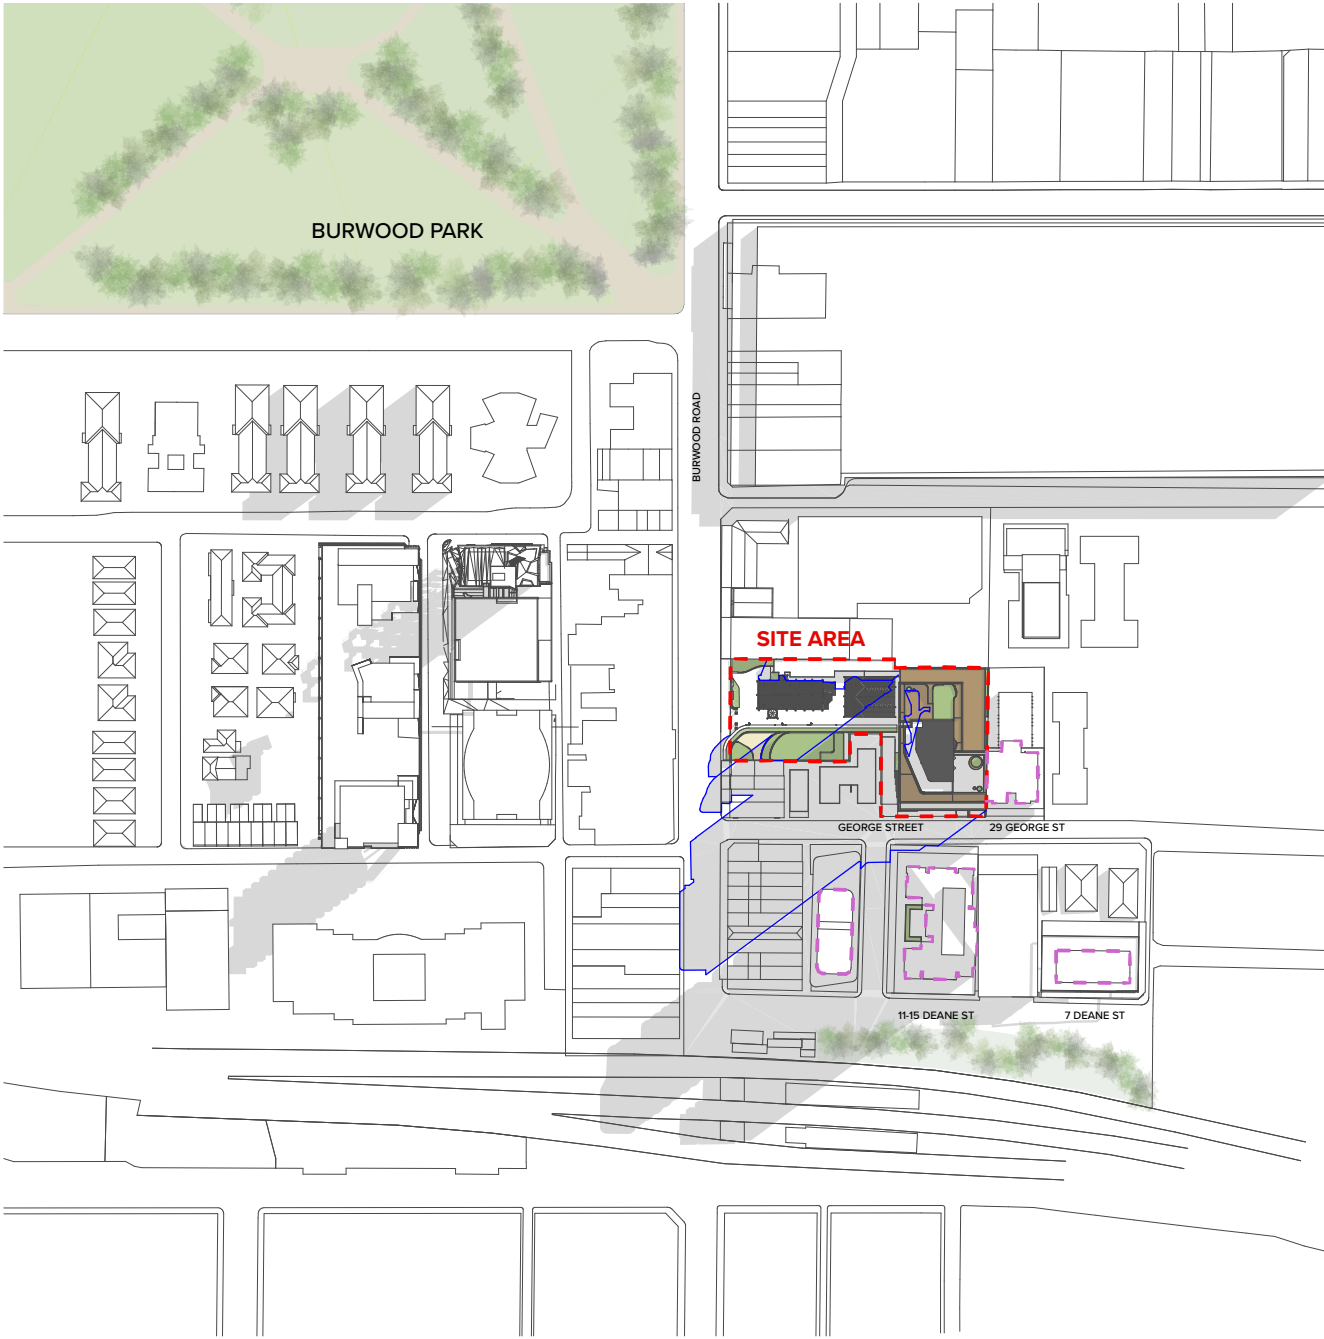

Equinox - March 21ST
09:00 am

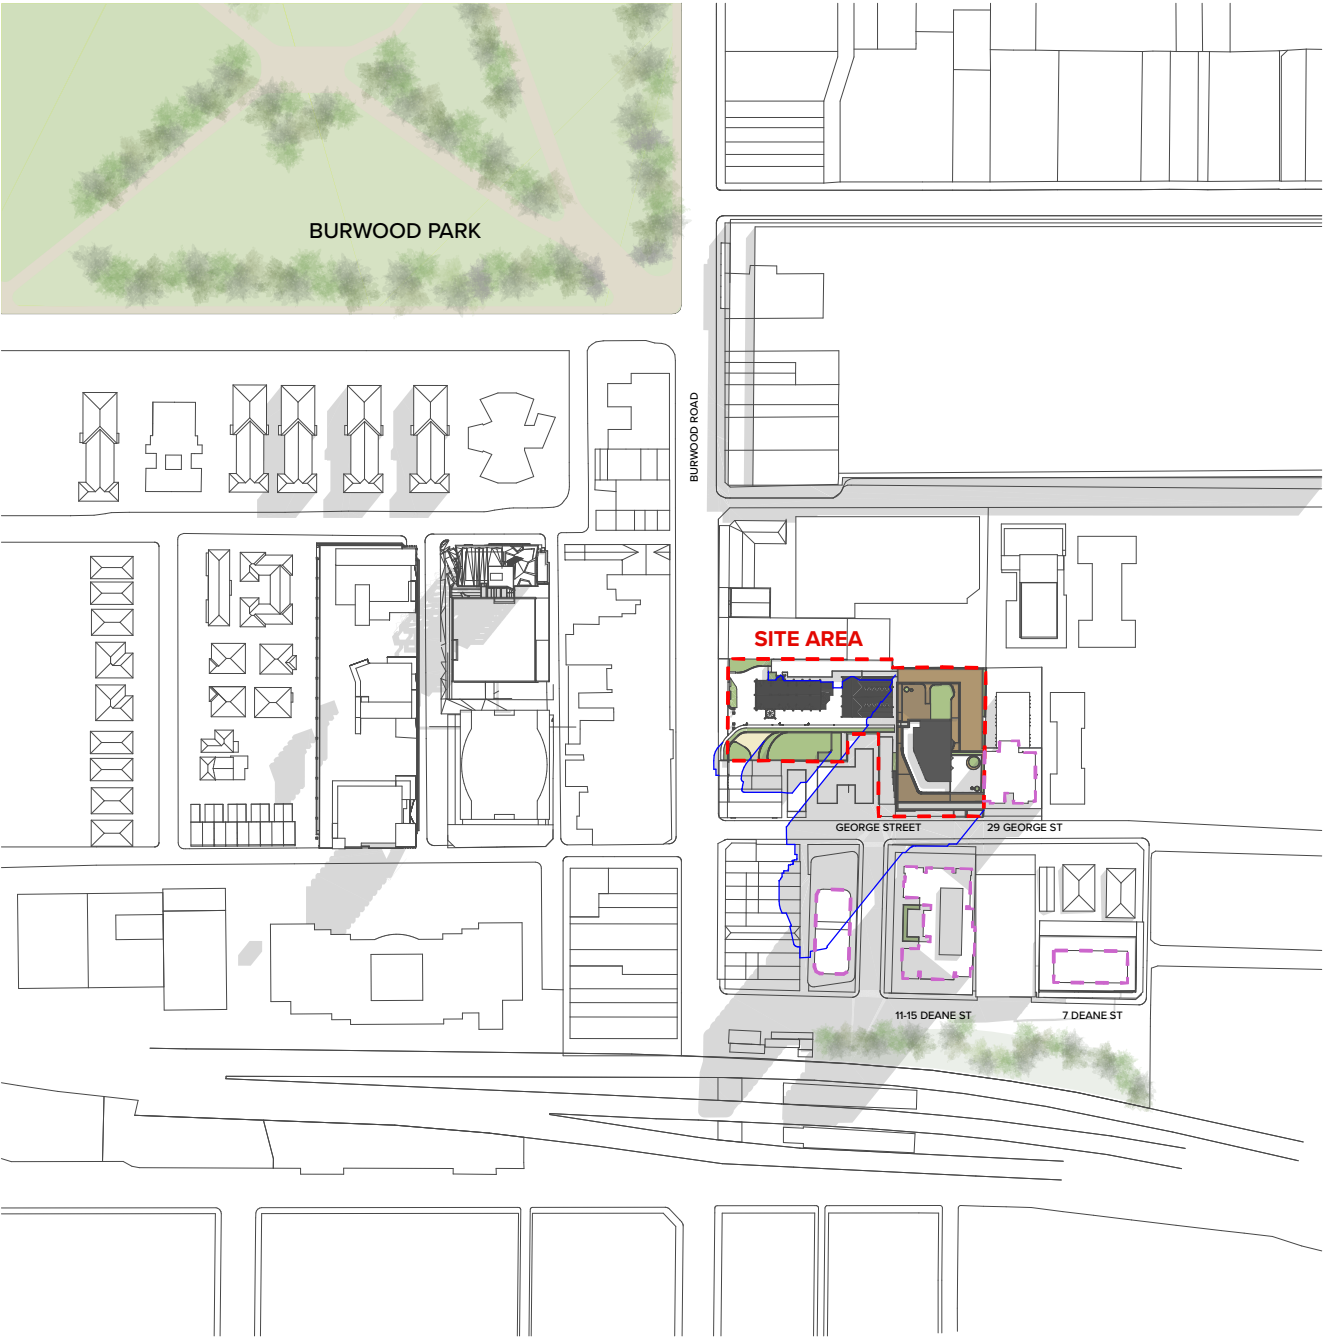

Equinox - March 21ST
10:00 am

NOTES
THIS DRAWING IS COPYRIGHT © OF TURNER. NO REPRODUCTION WITHOUT PERMISSION. UNLESS NOTED OTHERWISE THIS DRAWING IS NOT FOR CONSTRUCTION. ALL DIMENSIONS AND LEVELS ARE TO BE CHECKED ON SITE PRIOR TO THE COMMENCEMENT OF WORK. INFORM TURNER OF ANY DISCREPANCIES FOR CLARIFICATION BEFORE PROCEEDING WITH WORK. DRAWINGS ARE NOT TO BE SCALED. USE ONLY FIGURED DIMENSIONS. REFER TO CONSULTANT DOCUMENTATION FOR FURTHER INFORMATION.

CLIENT
Burwood Uniting Church

DLCS Quality Endorsed Company ISO 9001:2008, Registration Number 204176
Nominated Architect Nicholas Turner 6555, A/NZ BS 5400:1991

Rev	Date	Approved by	Revision Notes
J	14.08.20	ANM	REVISED DA SUBMISSION

Project Title
RESIDENTIAL/RETAIL DEVELOPMENT
134 Burwood Road Burwood NSW 2134

Drawing Title
Shadow Diagrams
March 21st - Sheet 1

Scale 1:1500 @A1, 50% @A3	Project No. 14012	Drawn by DC	North ↑
Status For Information	Dwg No. DA-710-005	Rev J	

TURNER

Level 7 ONE Oxford Street
Darlinghurst NSW 2110
AUSTRALIA
T +61 2 8668 0000
F +61 2 8668 0088
turnerstudio.com.au