

E2 ZONED REHABILITATION AREA
SEE TATTERSALL LANDER REHABILITATION PLAN

PRECINCT 1 CONCEPT LANDSCAPE PLAN

SYMBOL	SPECIES	COMMON NAME	HEIGHT	QUANTITY	POT SIZE
	<i>Eucalyptus parramattensis</i> subsp. <i>decadens</i>	Drooping Red Gum	Up to 15m	68	27 Litre
	<i>Lophostemon confertus</i>	Brush Box	Up to 15m	153	27 Litre
	<i>Elaeocarpus reticulatus</i>	Blueberry Ash	Up to 10m	329	27 Litre
	<i>Tristaniopsis laurina</i>	Water Gum	Up to 12m	60	27 Litre
	<i>Glochidion ferdinandi</i>	Cheese Tree	Up to 8m	29	14 Litre
	<i>Carex appressa</i>	Tall Sedge	0.5m	15894 (9/sqm)	TUBE STOCK
	<i>Lomandra longifolia</i>	Spiny-headed Matt Rush	1m	9078 (3/sqm)	TUBE STOCK
	<i>Dianella caerulea</i>	Blue Flax Lilly	0.5m	51414 (6/sqm)	TUBE STOCK
	<i>Juncus kraussii</i>	Jointed Rush	1m	5373 (9/sqm)	TUBE STOCK

A	Original Issue	BF	AV			
REV	DETAILS OF AMENDMENT	DESIGNED	DRAWN	CHECKED	APPROVED	DATE
* Denote the original signature and date when revision was issued.						

TATTERSALL
LANDER
DEVELOPMENT CONSULTANTS




SCALE : 1 : 600 for A3 Size Plot

SHEET No. : 14
JOB No. : 217416

FILE : #####
DATE : Plotted 09/51 10/11/17

SHEET
SIZE
A3

COMPUTER FILE : S:\Clients\2017\217416\DWG\217416 DA Design.dwg

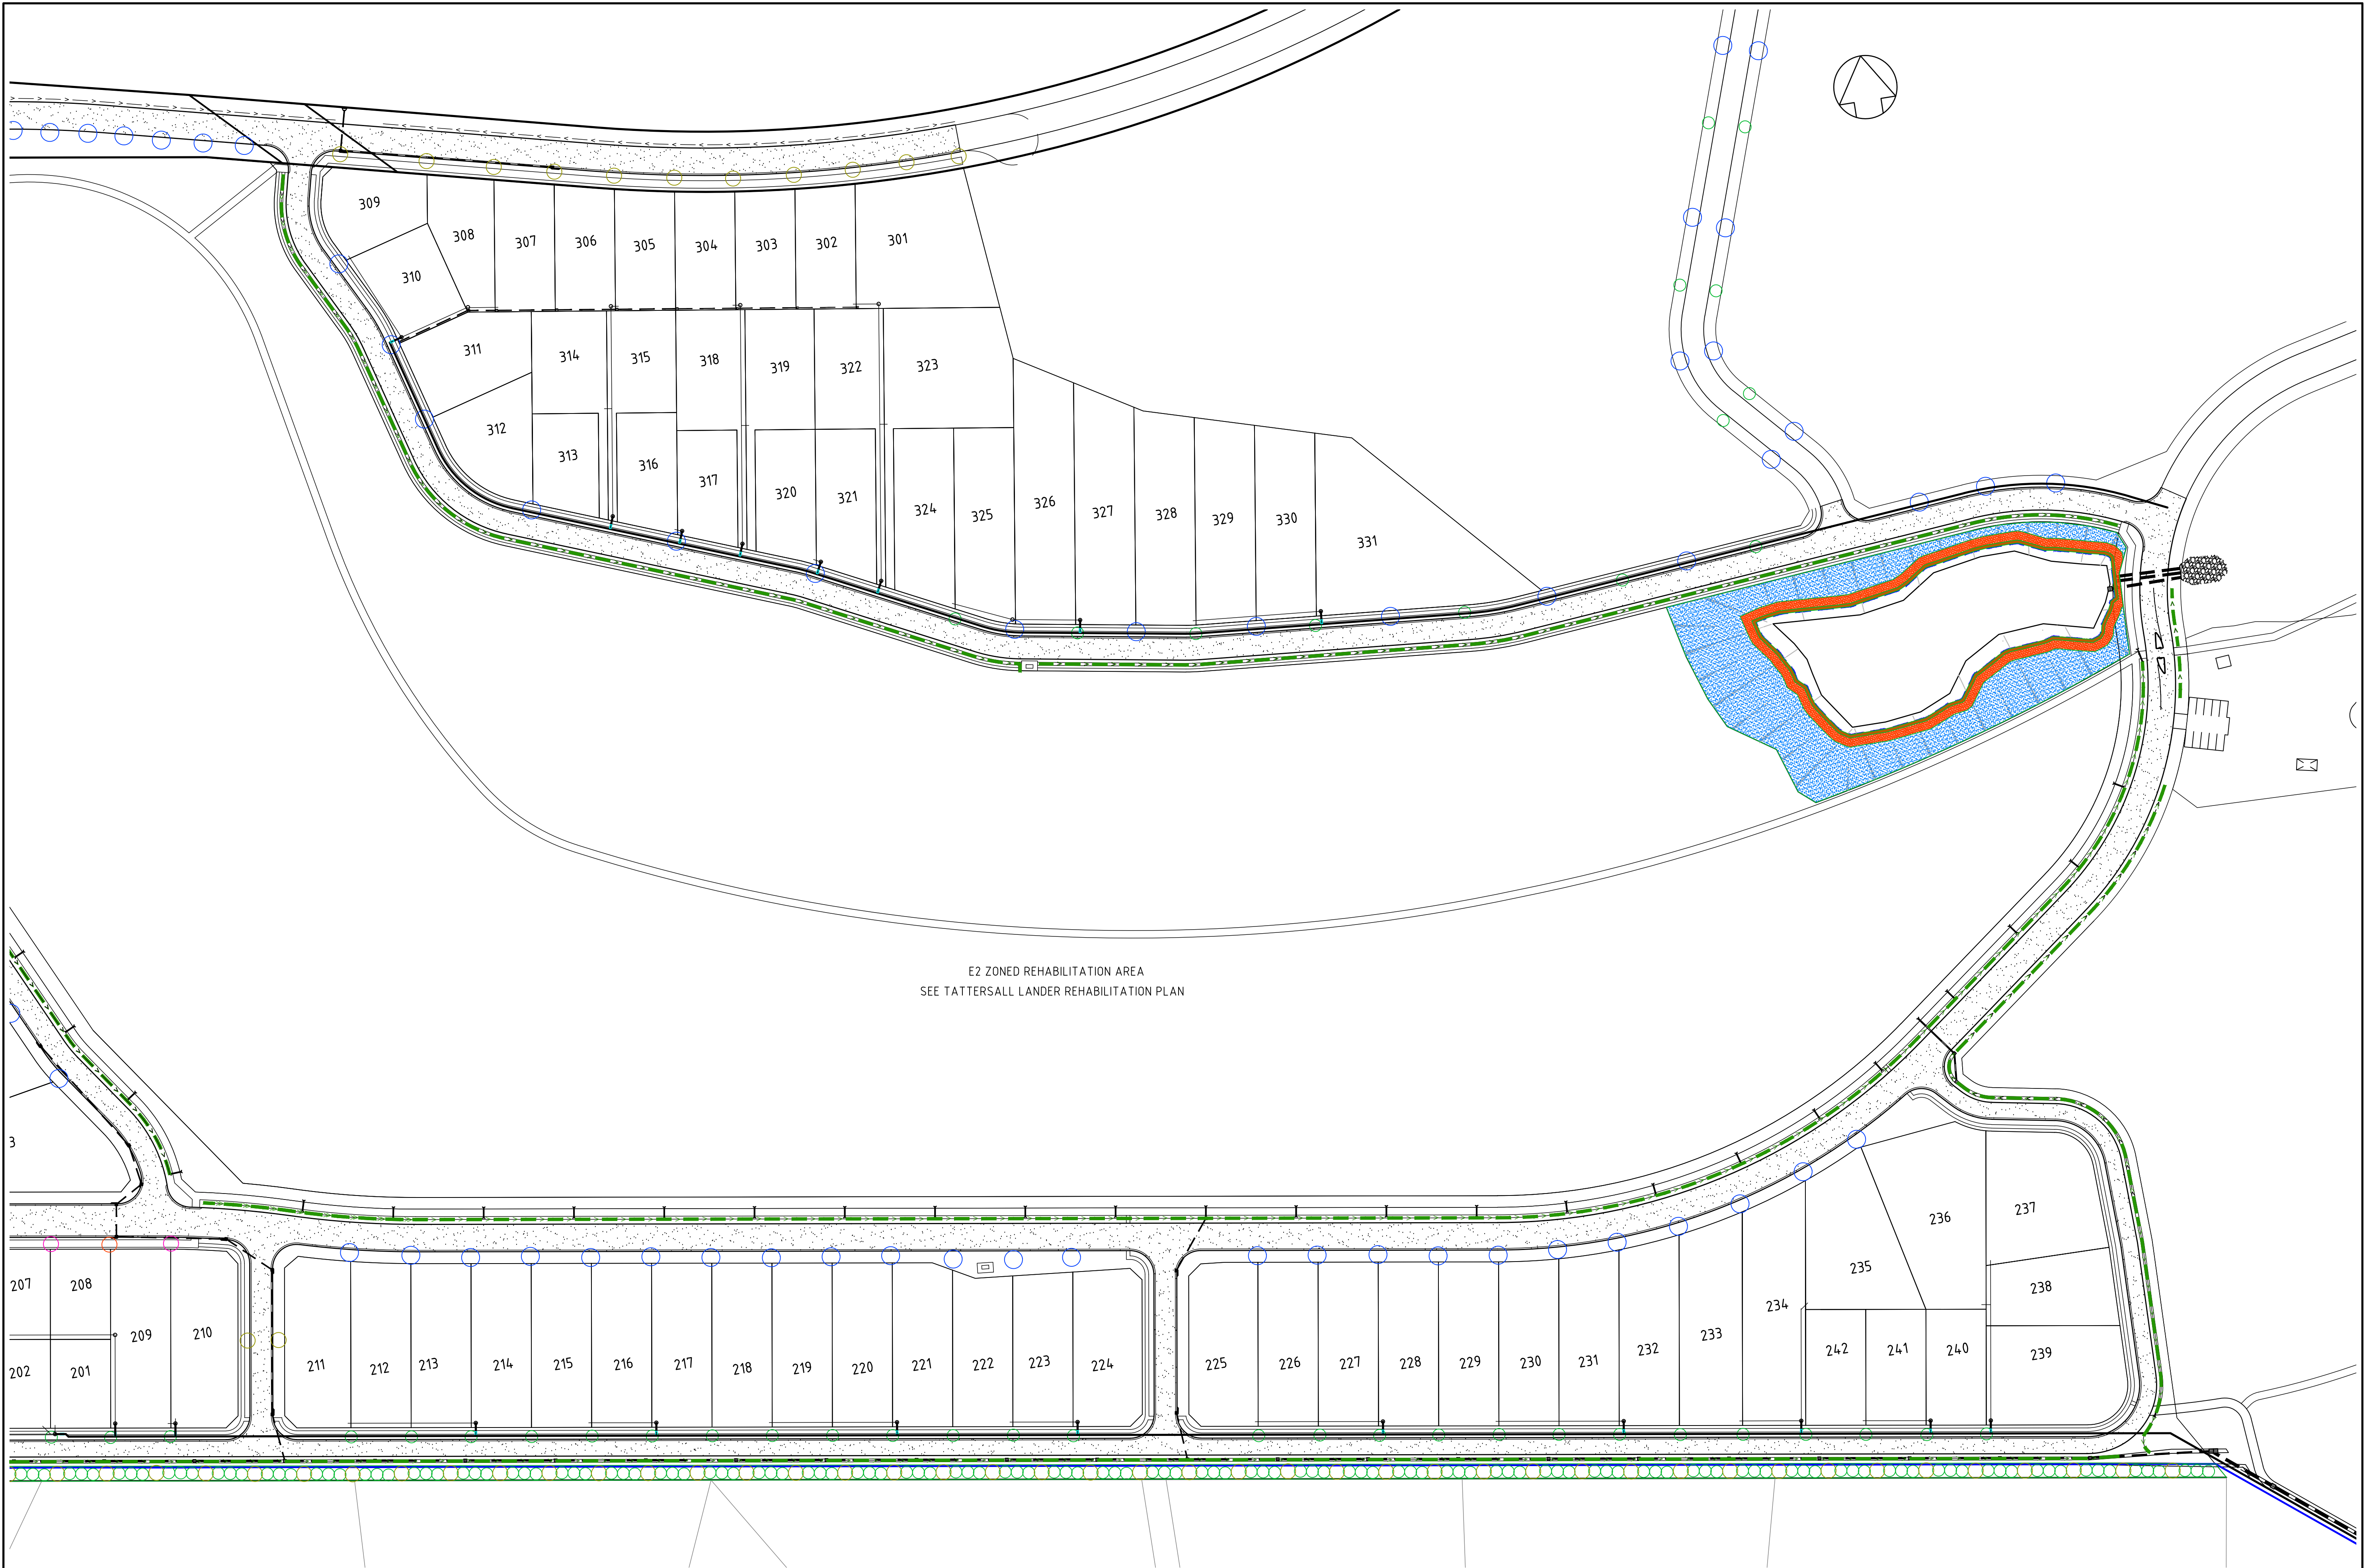

PRECINCT 2 - 3 CONCEPT LANDSCAPE PLAN

A	Original Issue	BF	AV			
REV	DETAILS OF AMENDMENT	DESIGNED	DRAWN	CHECKED	APPROVED	DATE
* Denote the original signature and date when revision was issued.						

TATTERSALL
LANDER Pty Ltd
DEVELOPMENT CONSULTANTS



SCALE : 1 : 600 for A3 Size Plot
COMPUTER FILE : S:\Clients\2017\217416\217416 DA Design.dwg

SHEET No. :11
JOB No. : 217416

FILE : #####
DATE : Plotted 09/51 10/11/17

SHEET
SIZE
A3