



'THE LEACONFIELD'

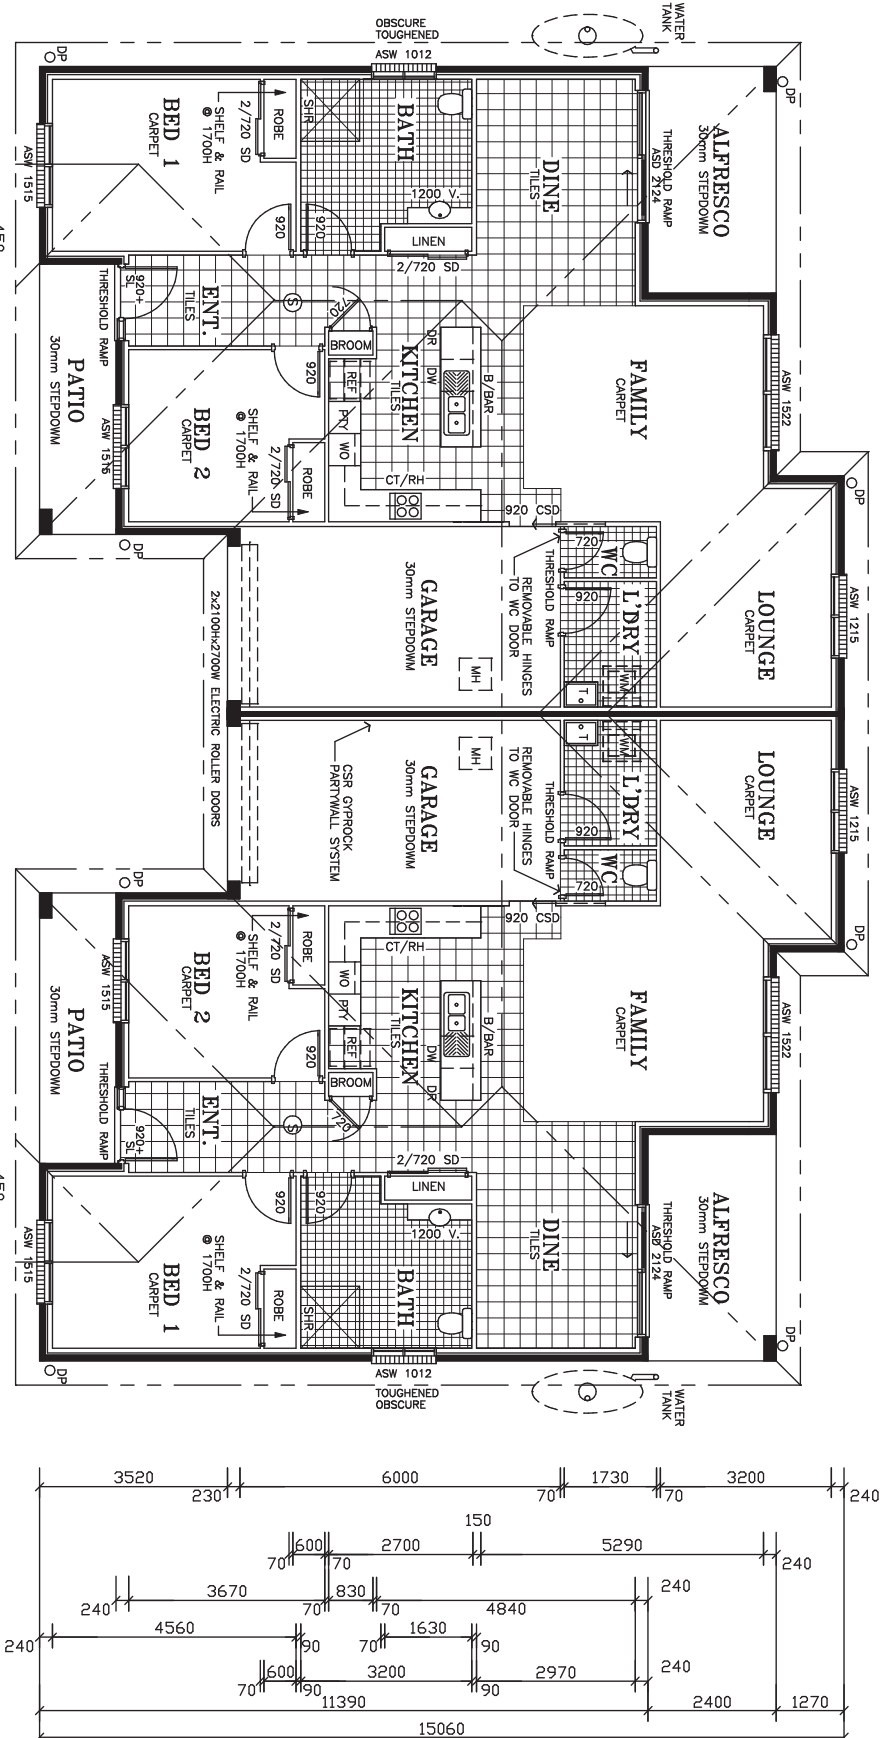

UNIT 73:	120.30	M2
GARAGE:	23.21	M2
PATIO:	7.24	M2
ALFRESCO:	10.18	M2
TOTAL:	160.93	M2

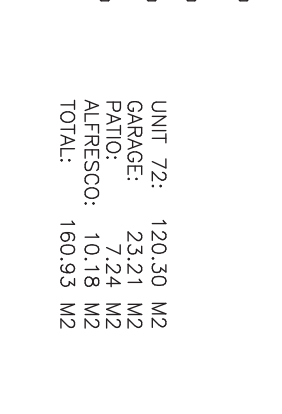

UNIT 72:	120.30	M2
GARAGE:	23.21	M2
PATIO:	7.24	M2
ALFRESCO:	10.18	M2
TOTAL:	160.93	M2

North	WRITTEN DIMENSIONS TO TAKE PREFERENCE OVER SCALE
-------	--

SCALE 1:100

COPYRIGHT ©

All rights reserved. No part of this plan may be reproduced, stored in a retrieval system or transmitted in any form or by any means electronic, mechanical, photocopying, recording or otherwise without the written permission of Ioner Design P/L.

Drawn	Date	Scale	AS	Checked	Date
NLC	18.06.2015	1:100		CBT	18.06.2015
Designed	Project No.			Dwg. No.	Issued
CBT	TD	15/056		CC_08	A