



GROUND FLOOR
GFA

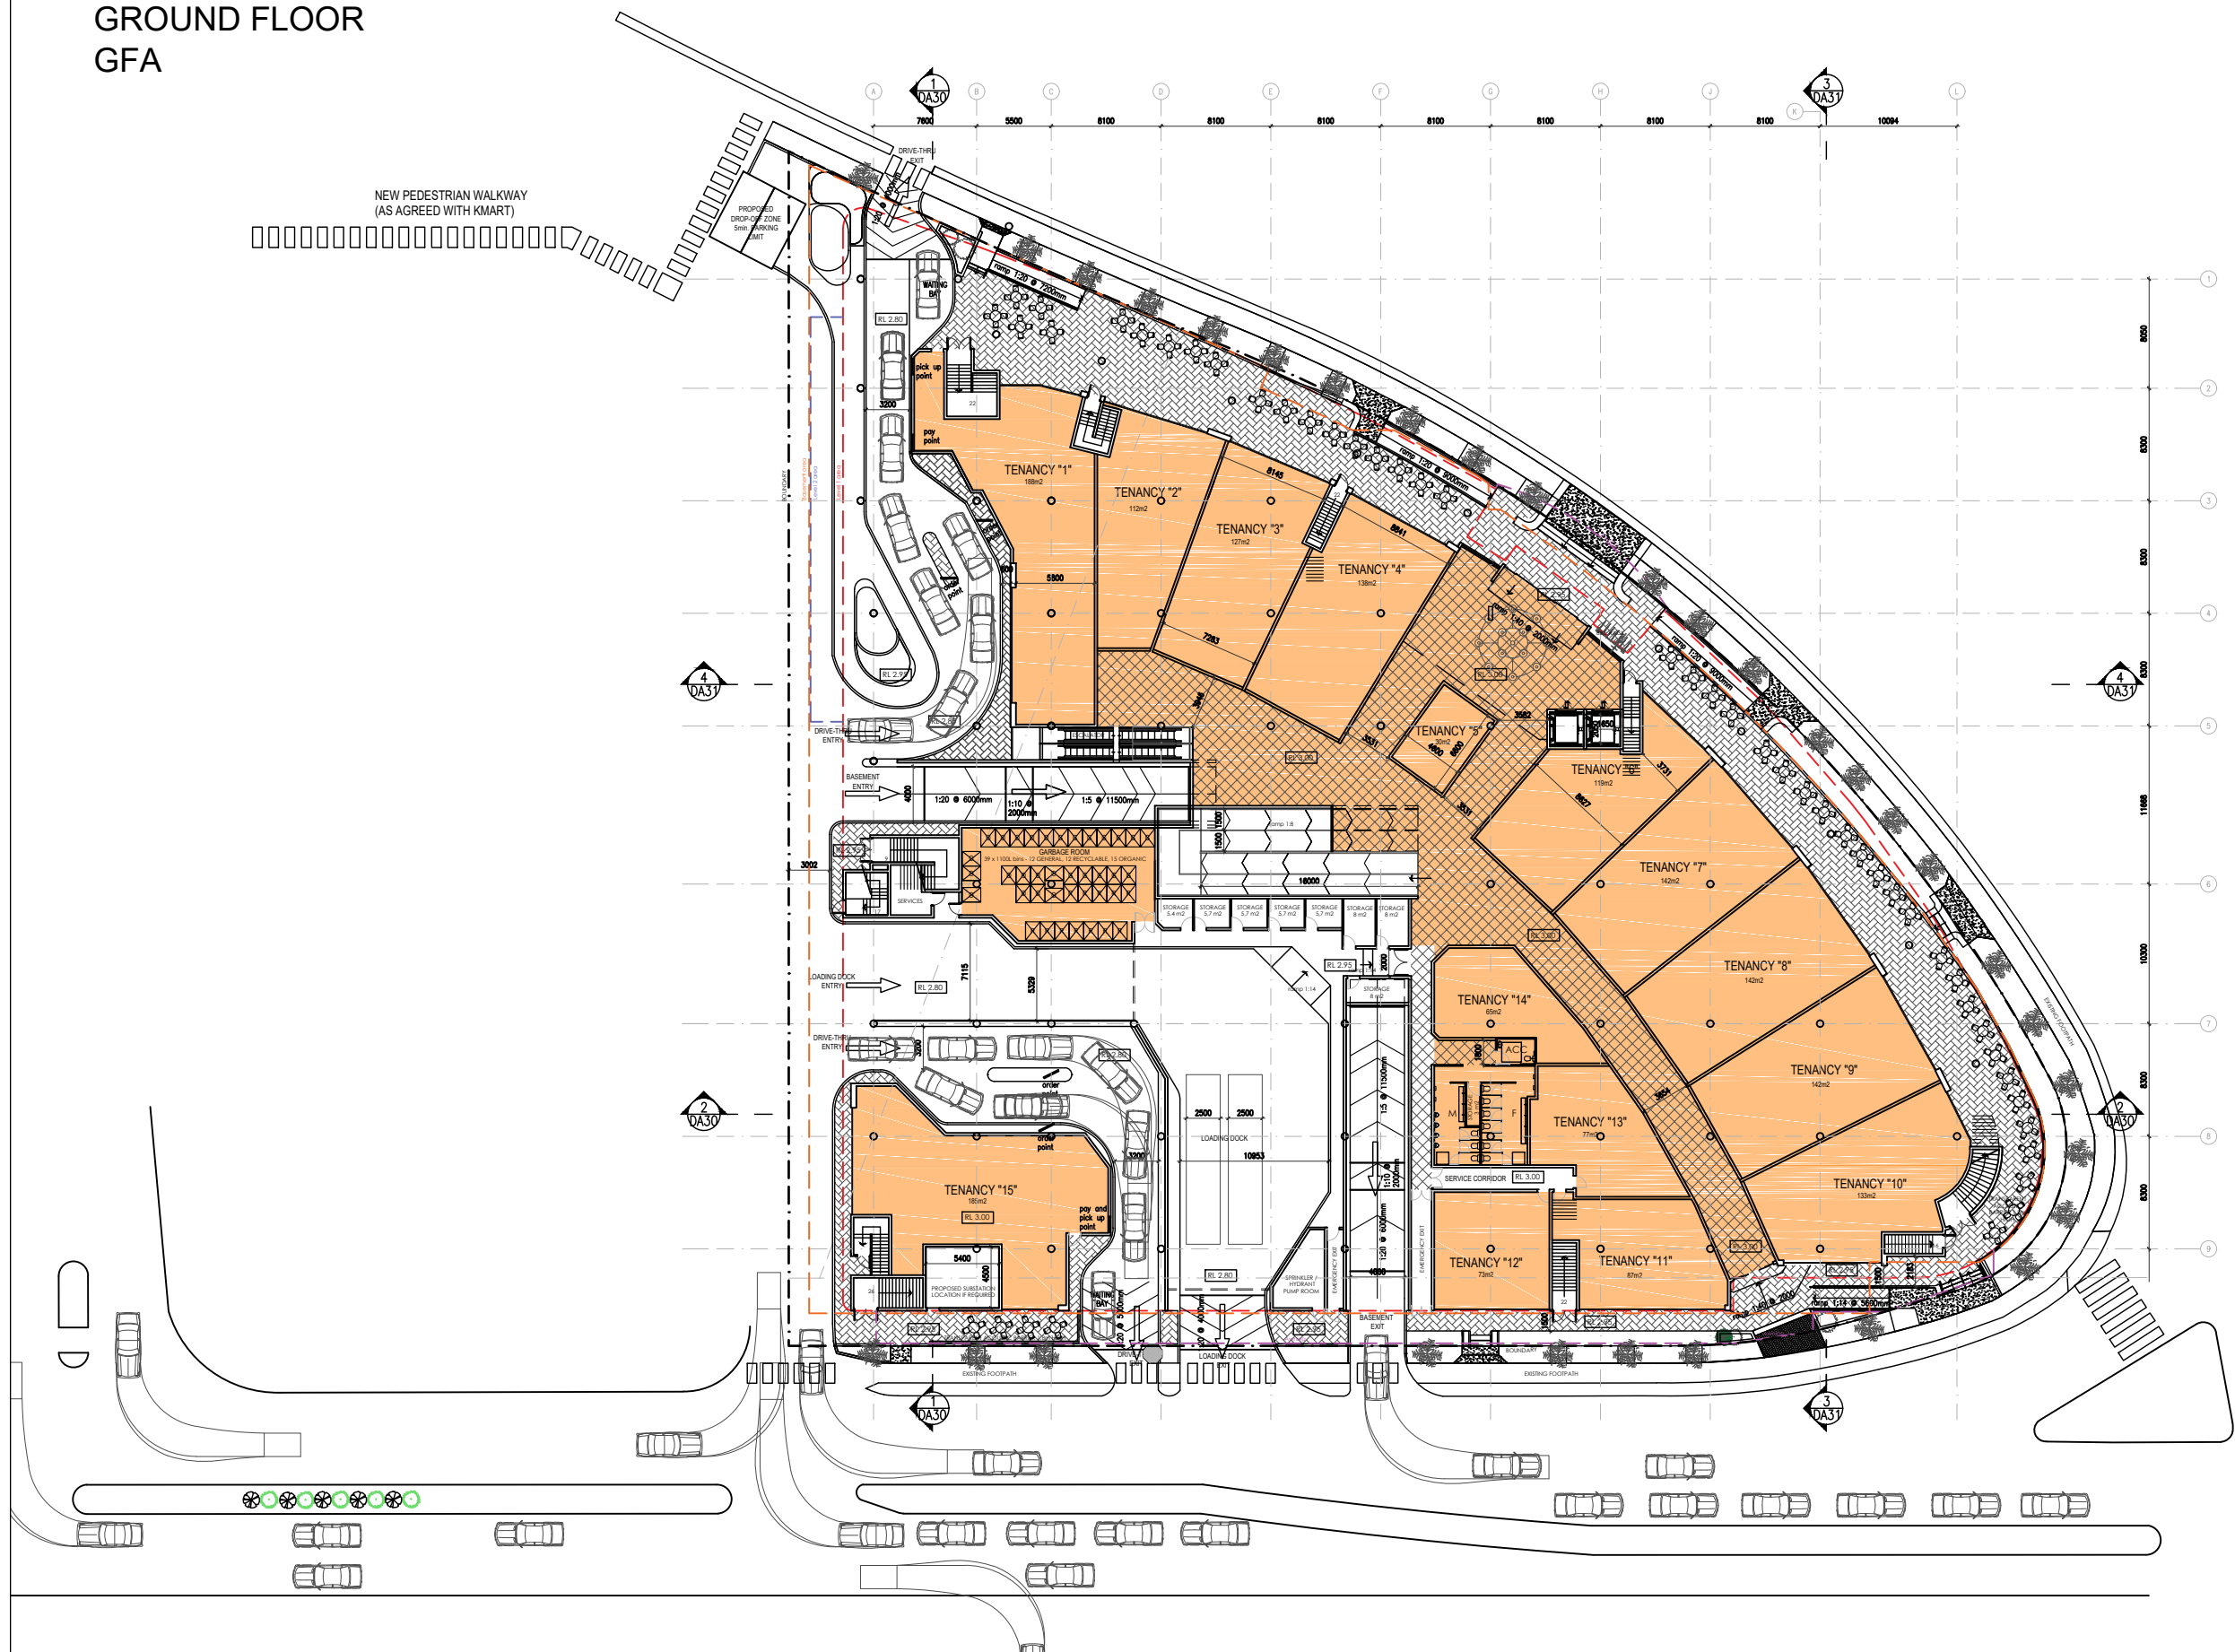

LEVEL 1
GFA

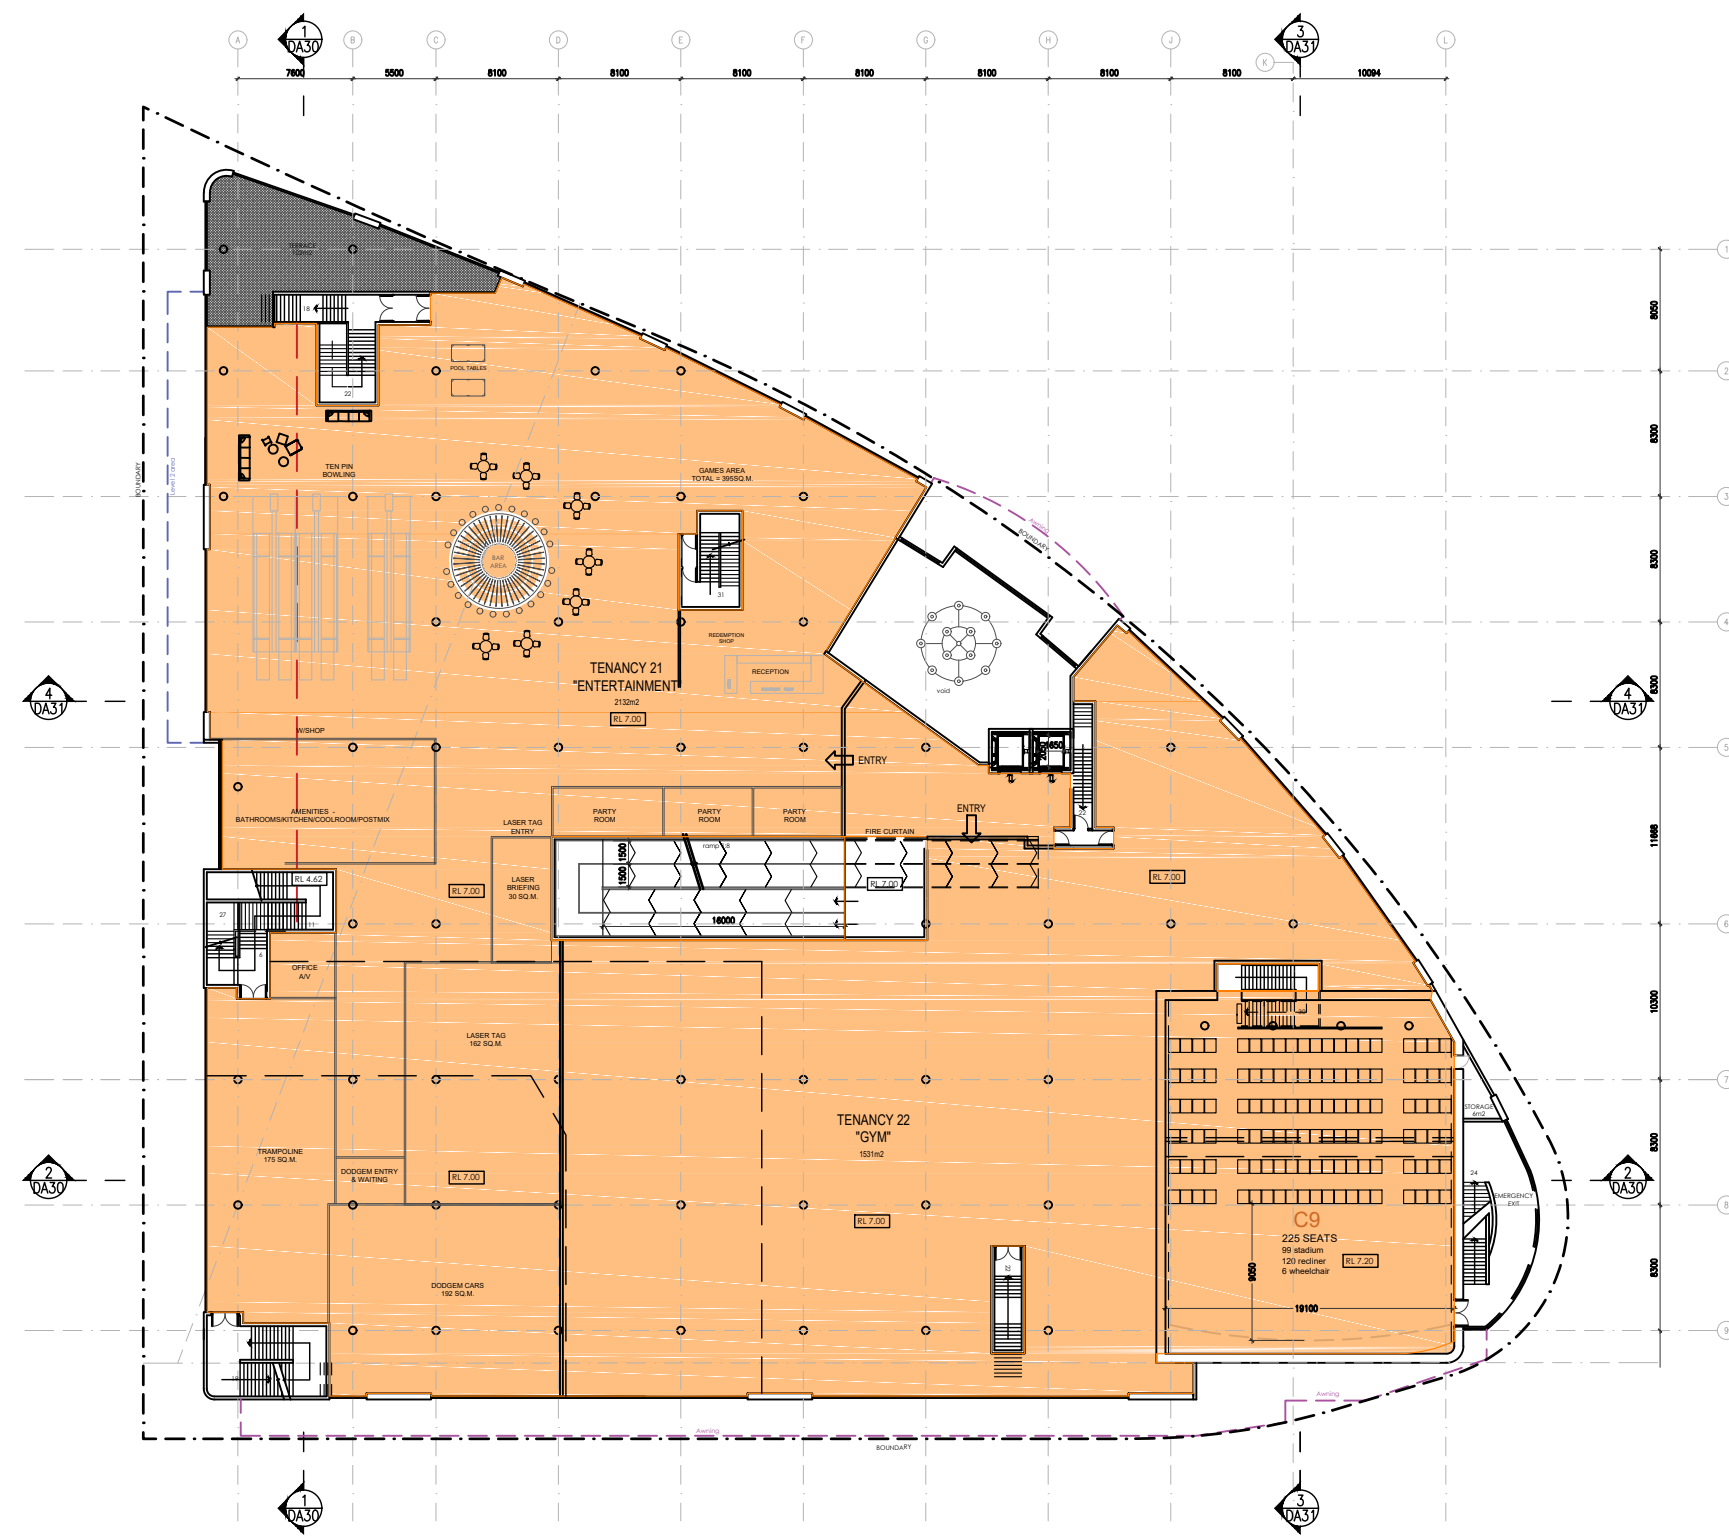

LEVEL 2
GFA



LEVEL 3
GFA

