


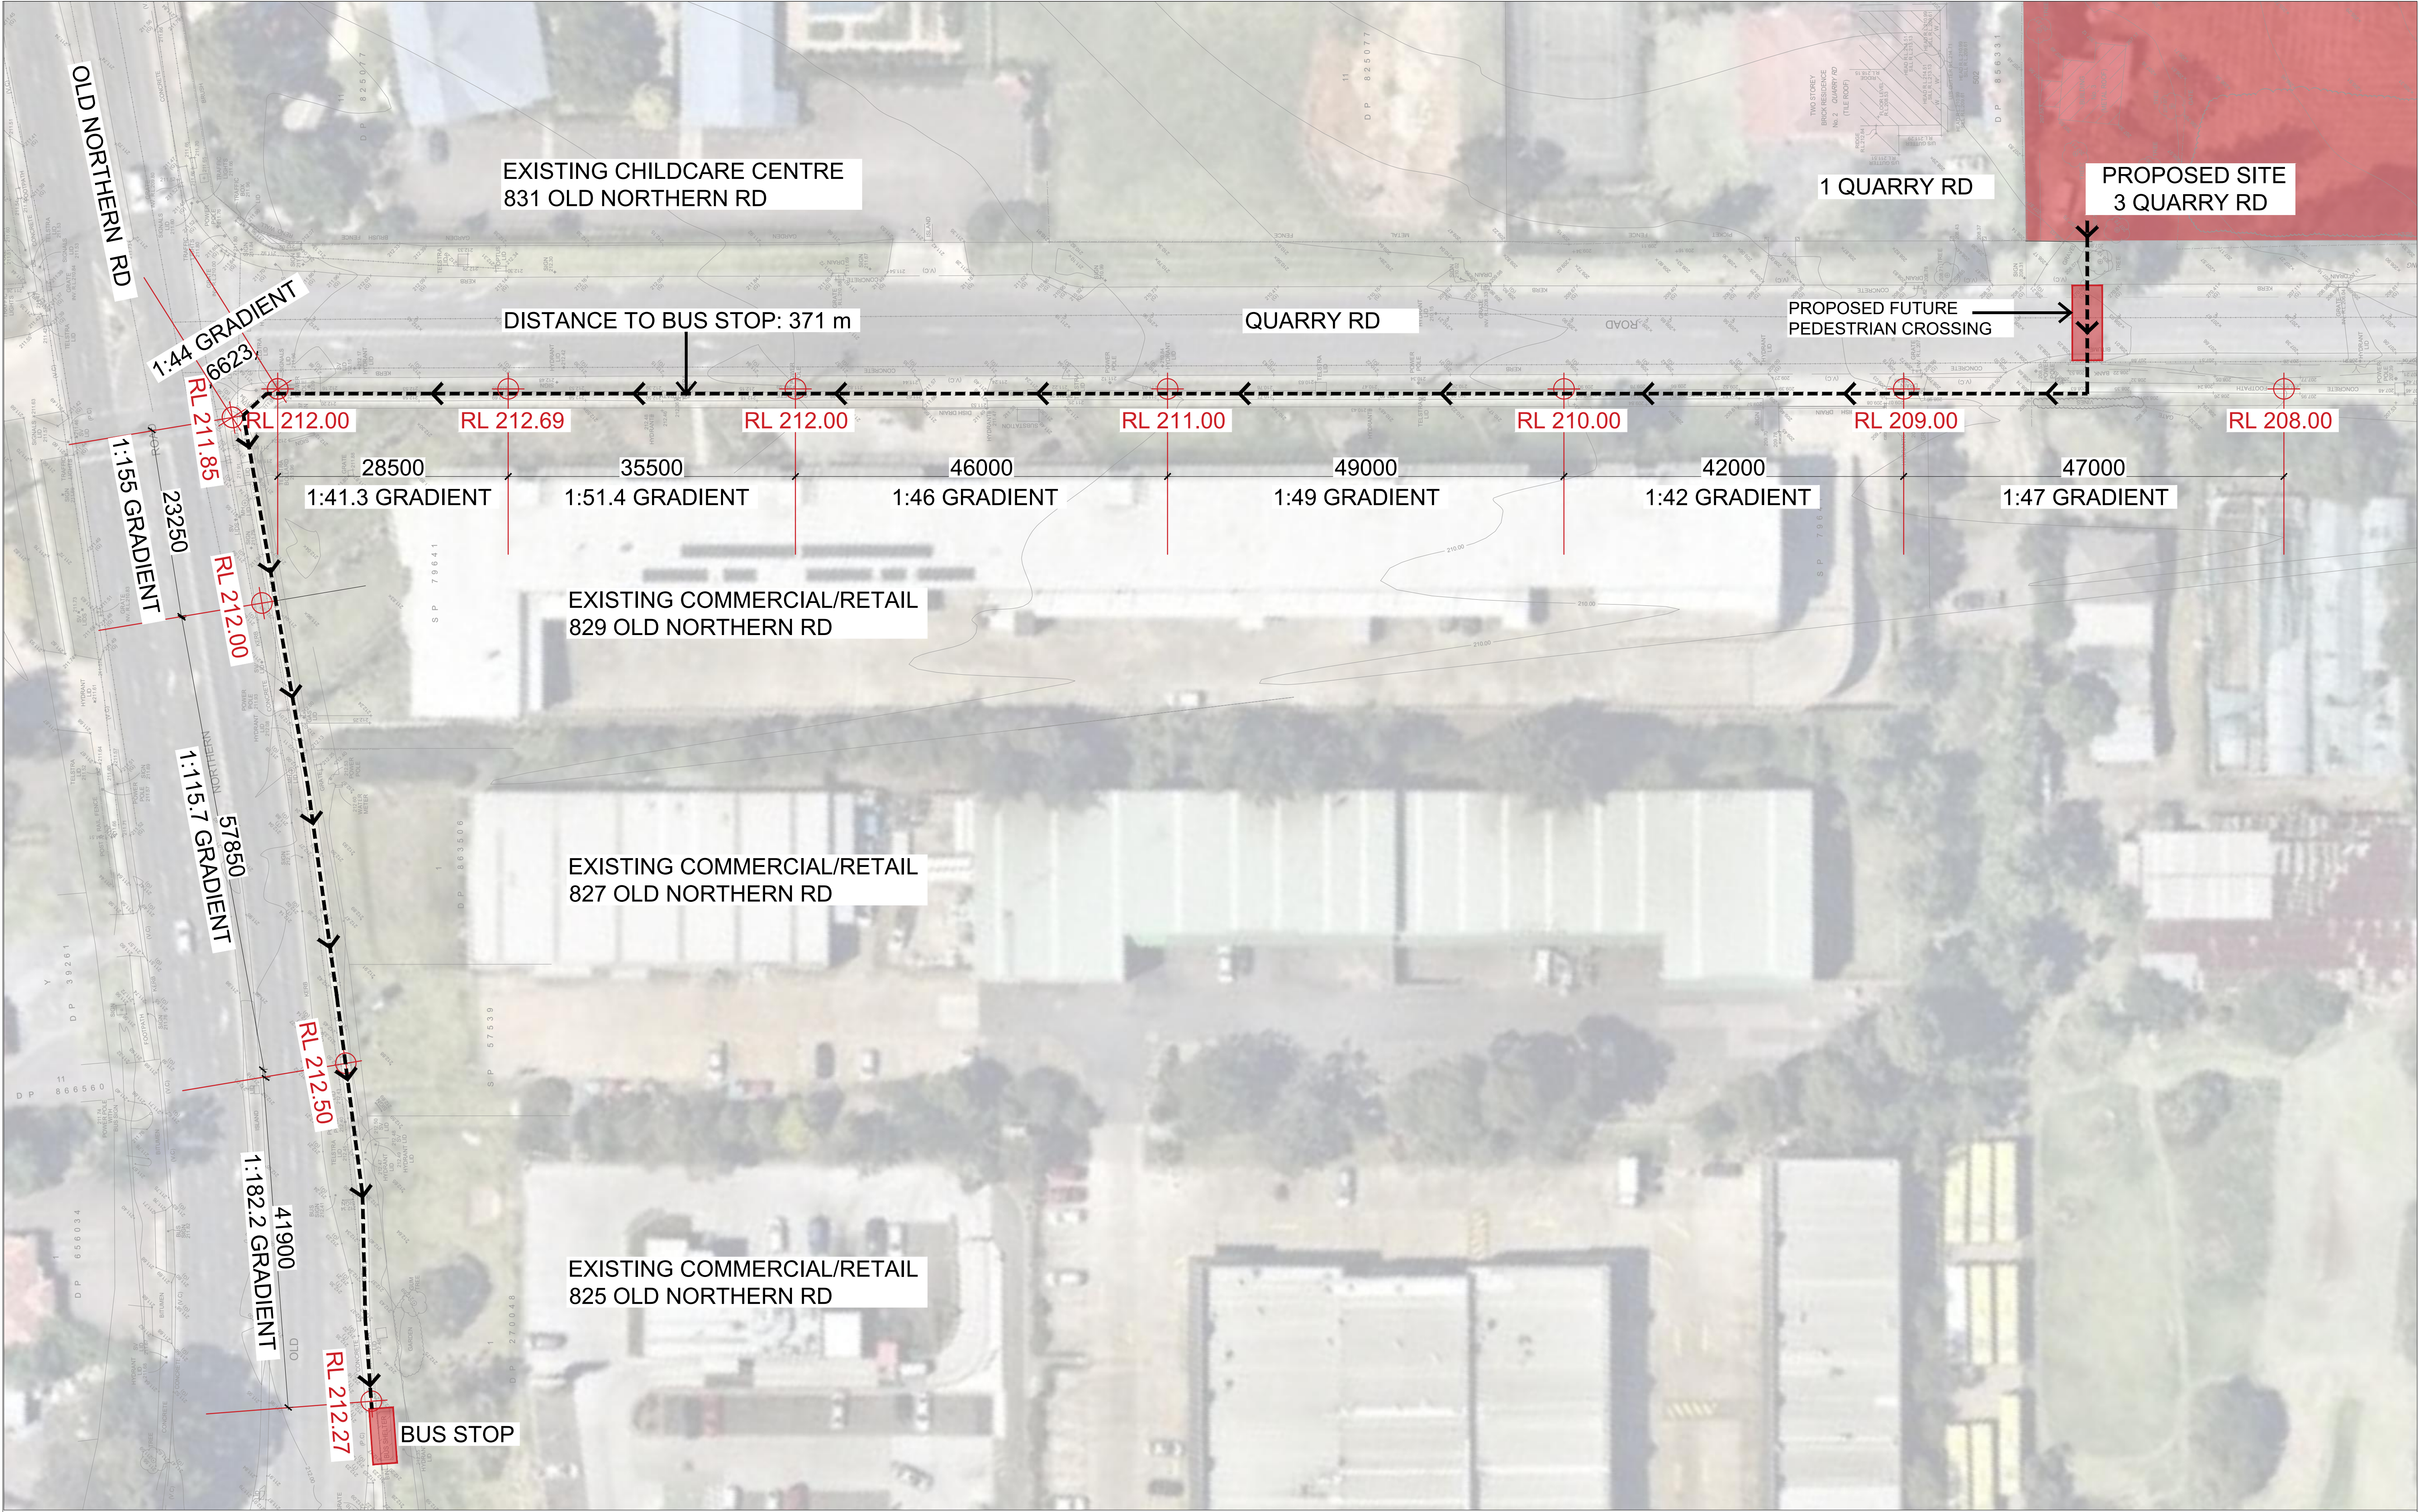

IMPORTANT NOTES: Do not scale from drawings. All dimensions shall be checked on site before commencement of work. All discrepancies shall be brought to the attention of the Architect. Larger scale drawings and written dimensions take precedence. This drawing is copyright and the property of the author, and must not be retained, copied or used without the express authority of MARCHESE PARTNERS INTERNATIONAL PTY. LTD. PRELIMINARY NOT FOR CONSTRUCTION	REVISION A	DATE 2017.02.01	DESCRIPTION ISSUED SITE COMPATIBILITY CERTIFICATE	BY EK	marchesepartners Marchese Partners International Pty Ltd Level 1, 53 Walker Street, North Sydney, NSW 2060, Australia P +61 2 9922 4375 F +61 2 9929 5786 E info@marchesepartners.com www.marchesepartners.com Sydney · Brisbane · Canberra · Melbourne · Adelaide · Perth London · Kuala Lumpur · Auckland · Christchurch ABN 20 098 552 151		CLIENT Zhiva Living				DRAWING TITLE GRADIENT ACCESS TO BUS STOP			
	PROJECT 3 Quarry Rd, Dural						SCALE 1:375 @ A1 1:750 @ A3	DATE 05.04.2019	DRAWN BM	CHECKED EB				
	JOB 16033						DRAWING		REVISION B					