


Copyright © All Rights Reserved. This Drawing may not be reproduced or transmitted in any form or by any means in part or in whole without permission of Gardner Wetherill & Associates Pty Ltd.  
All Levels and Dimensions to be verified prior to the commencement of work.  
Use figured dimensions only. Do not scale.  
All work to comply with current regulations and S.A.A. Standards.  
Drawing has been fabricated to COLOUR. Drawing is required to be printed in COLOUR. Failure to do so may result in loss of information. Black and White Printing may be used if specific Black and White documents have been obtained from Gardner Wetherill & Associates.

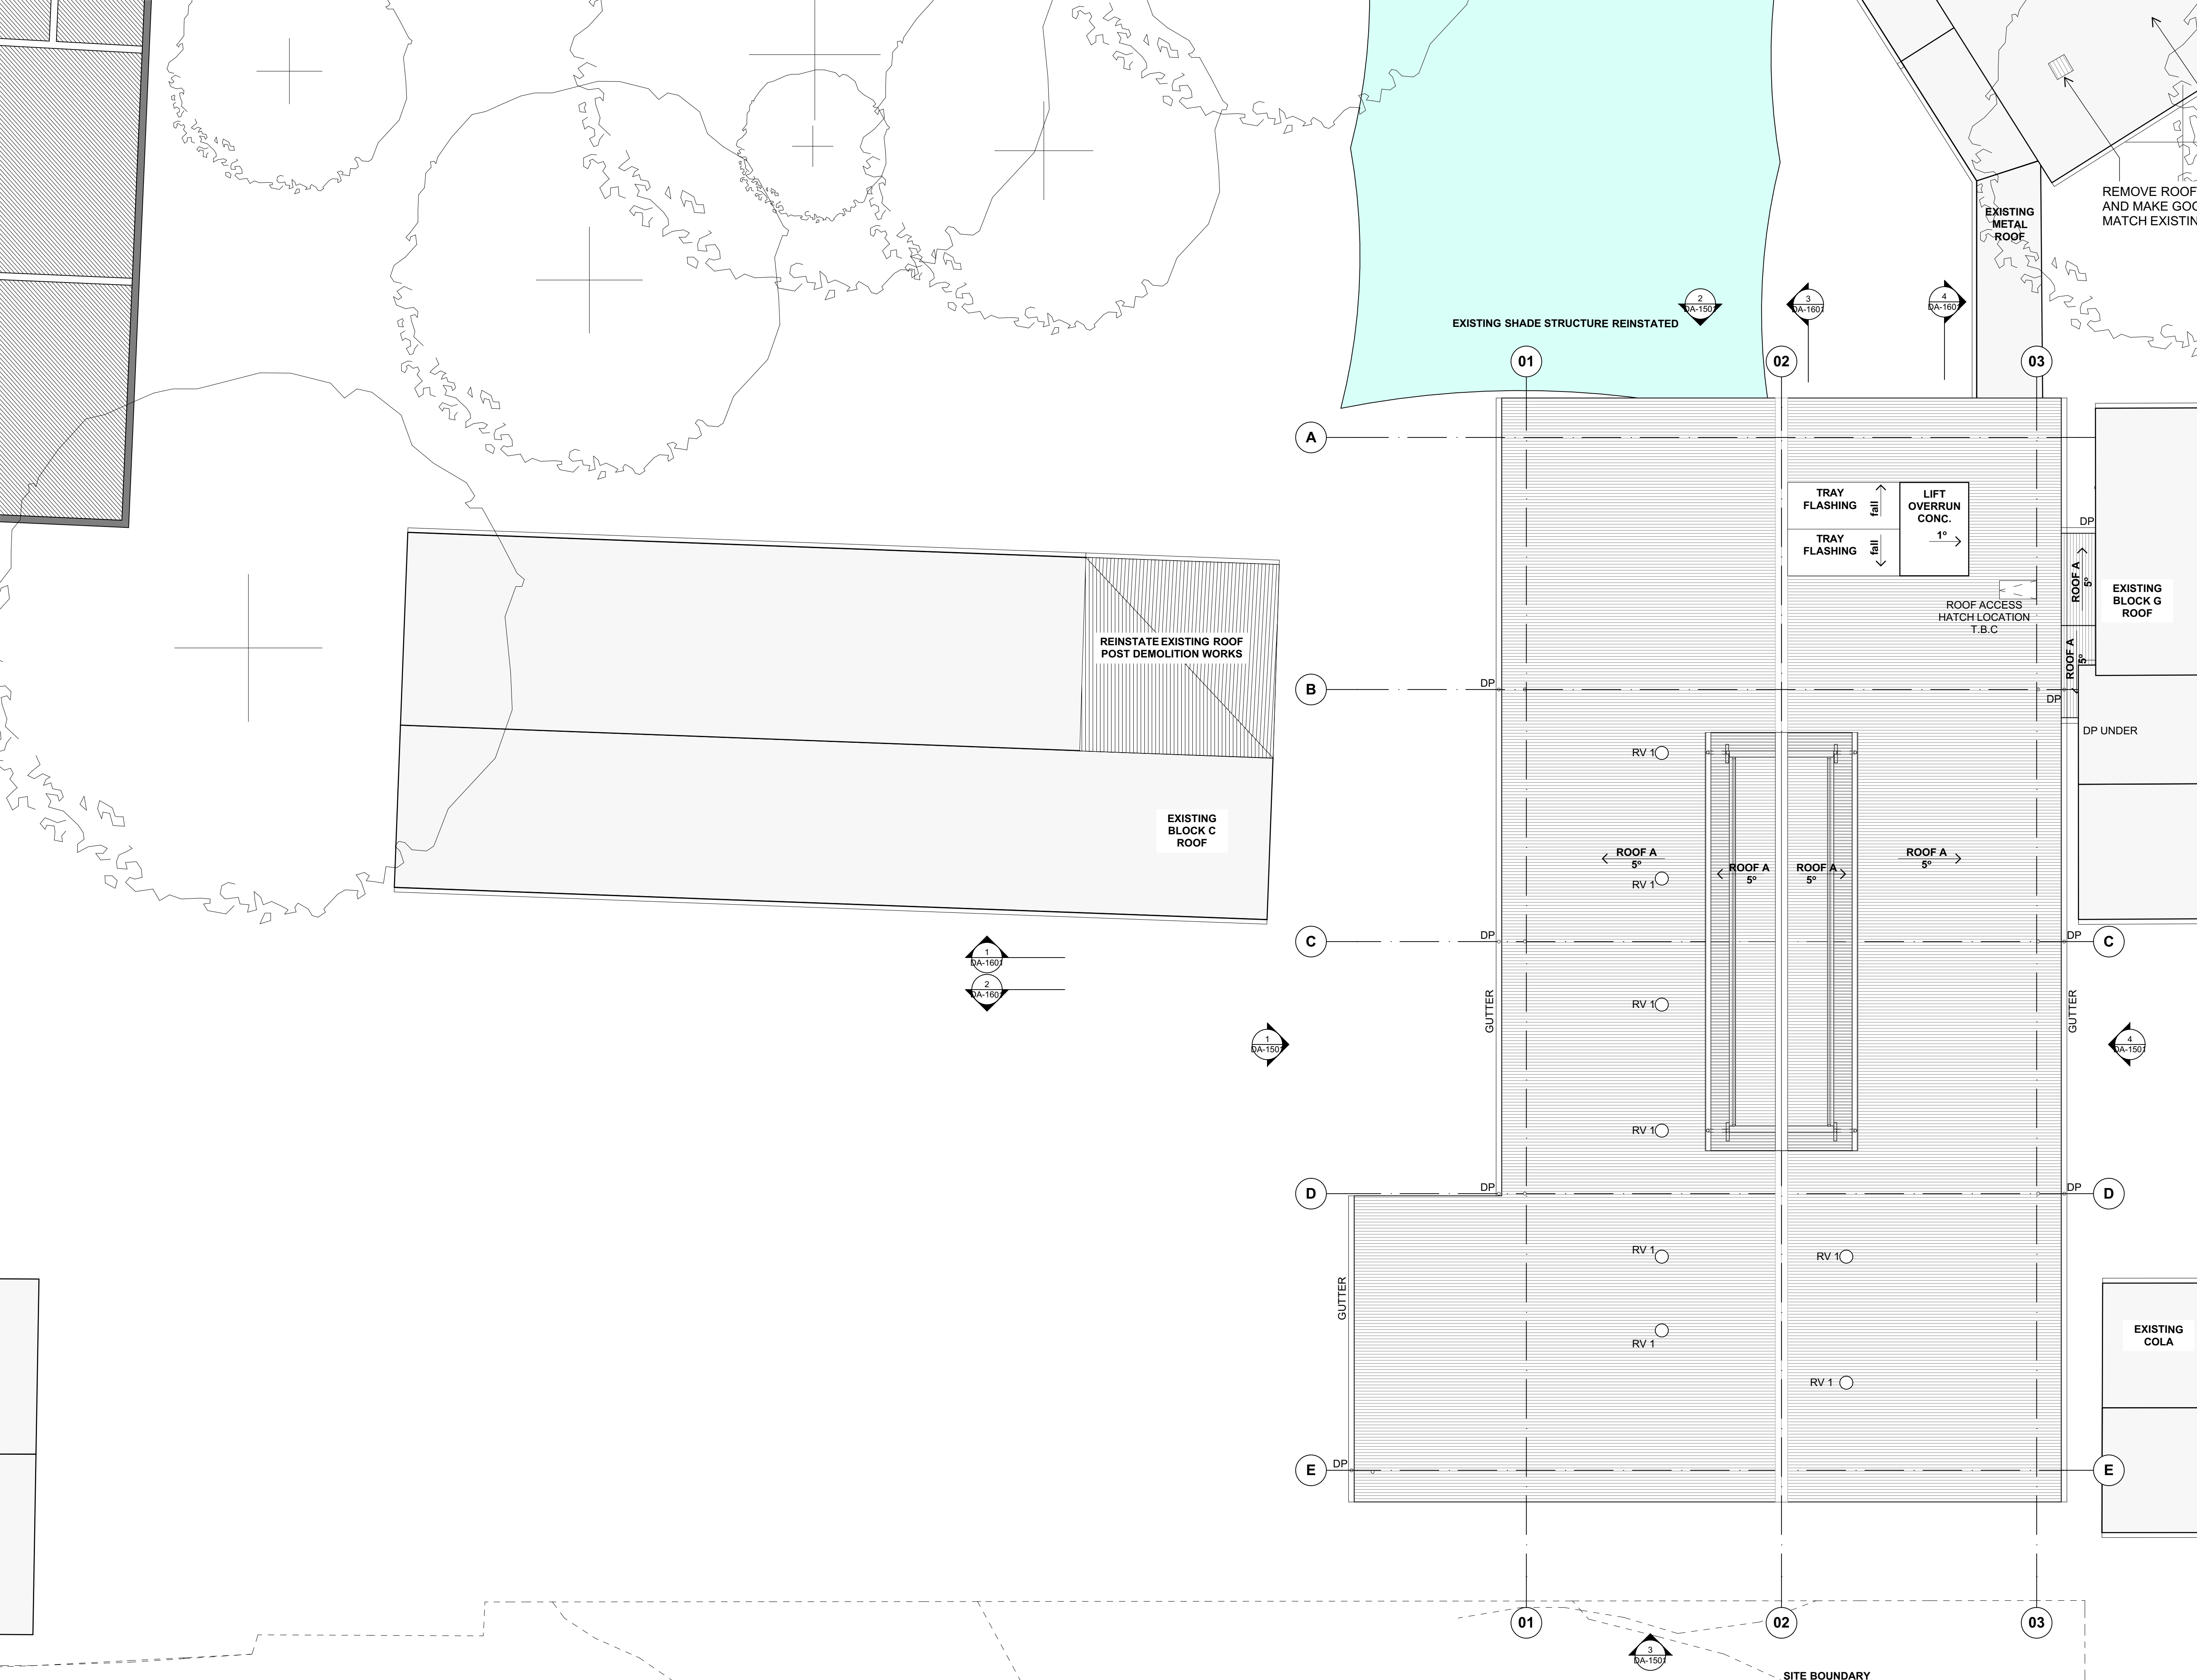

1 Roof Level - New Homebase  
SCALE - 1:100

**FOR APPROVAL**

PROJECT No		DRAWING No		REVISION	
<b>18020 HPS</b>		<b>DA-1401</b>		<b>B</b>	
DRAWING SCALE	SHEET SIZE	DRAWN	CHECKED	DATE	
As Shown	A1	CB & HK	RG	9/11/2018	

**GARDNER WETHERILL**  
ASSOCIATES

T (02) 9929 6777  
F (02) 9929 3999  
E design@gardnerwetherill.com.au  
A.C.N. 104 478 833

LEVEL 2 Suite 2  
460 Pacific Highway  
St Leonards 2055  
New South Wales  
Nominated Architect - Alistair Ross Gardner (Reg No. 30000)