


Copyright © All Rights Reserved. This Drawing may not be reproduced or transmitted in any form or by any means in part or in whole without permission of Gardner Wetherill & Associates Pty Ltd.  
All Levels and Dimensions to be verified prior to the commencement of work.  
Use figured dimensions only. Do not scale.  
All work to comply with current regulations and S.A.A. Standards.  
Drawing has been documented in COLOUR. Drawing is required to be printed in COLOUR. Failure to do so may result in loss of information. Black and White Printing may be used if specific Black and White documents have been obtained from Gardner Wetherill & Associates.

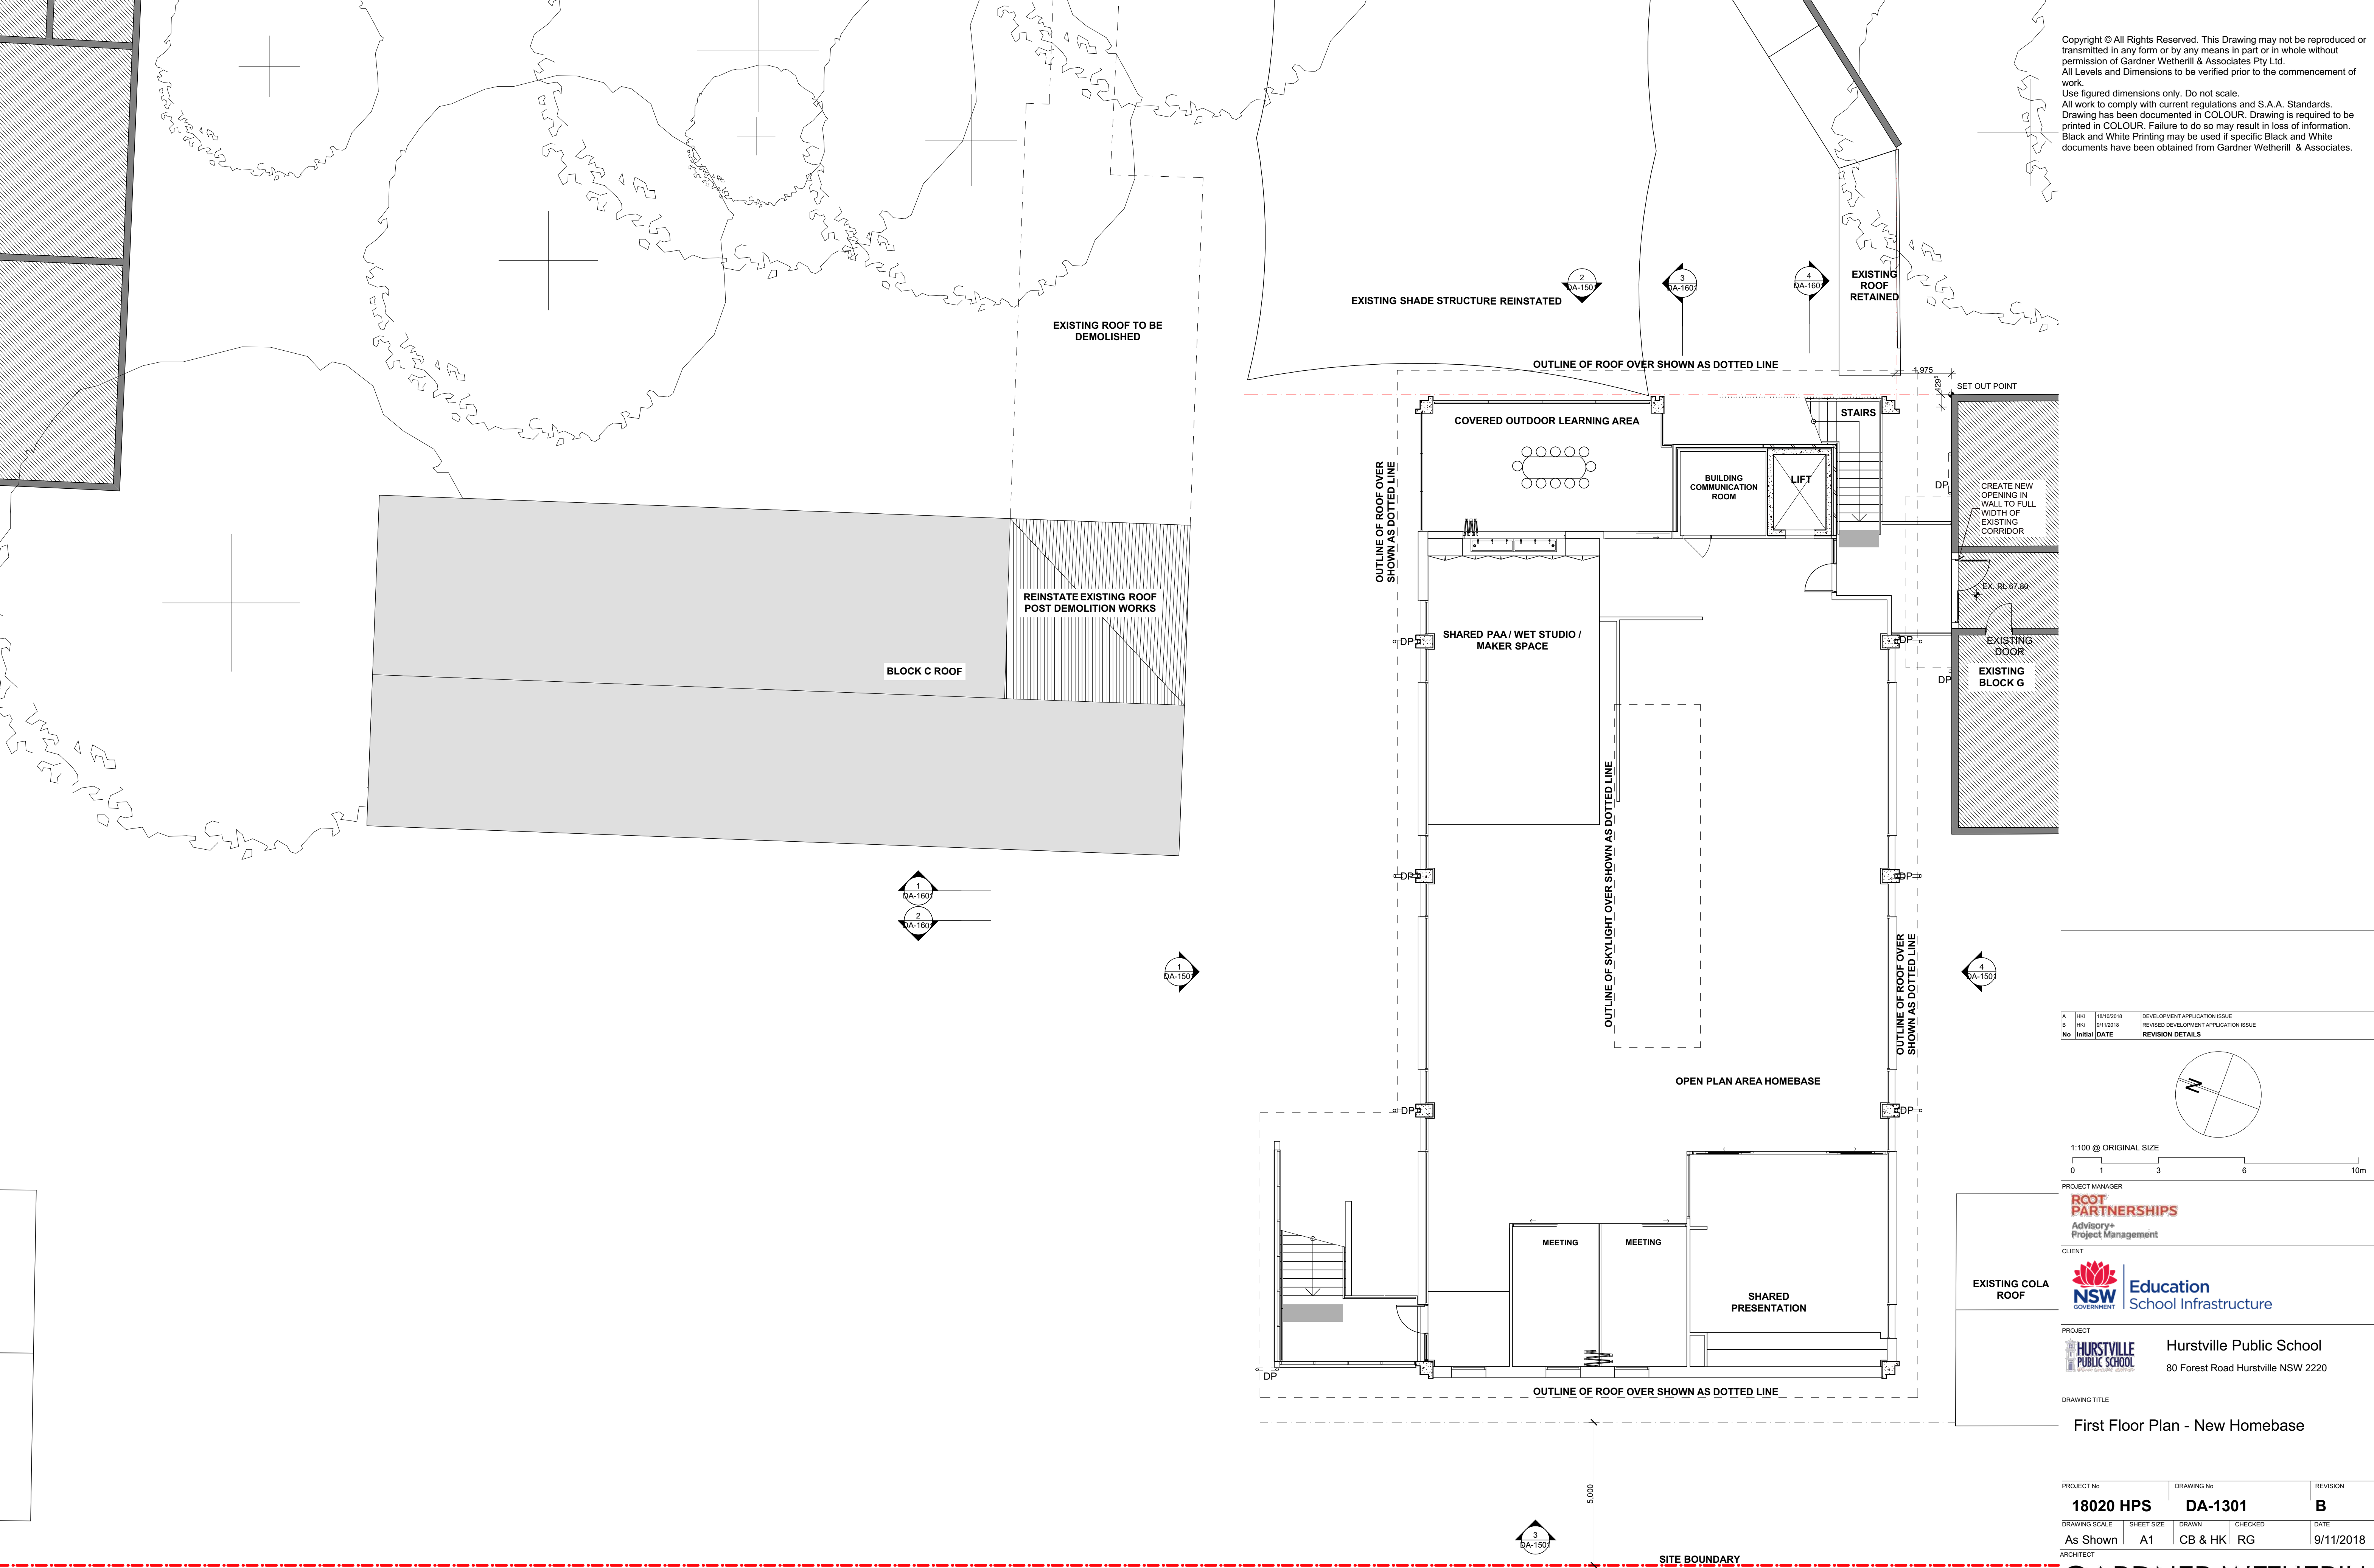

1 First floor  
SCALE - 1:100