



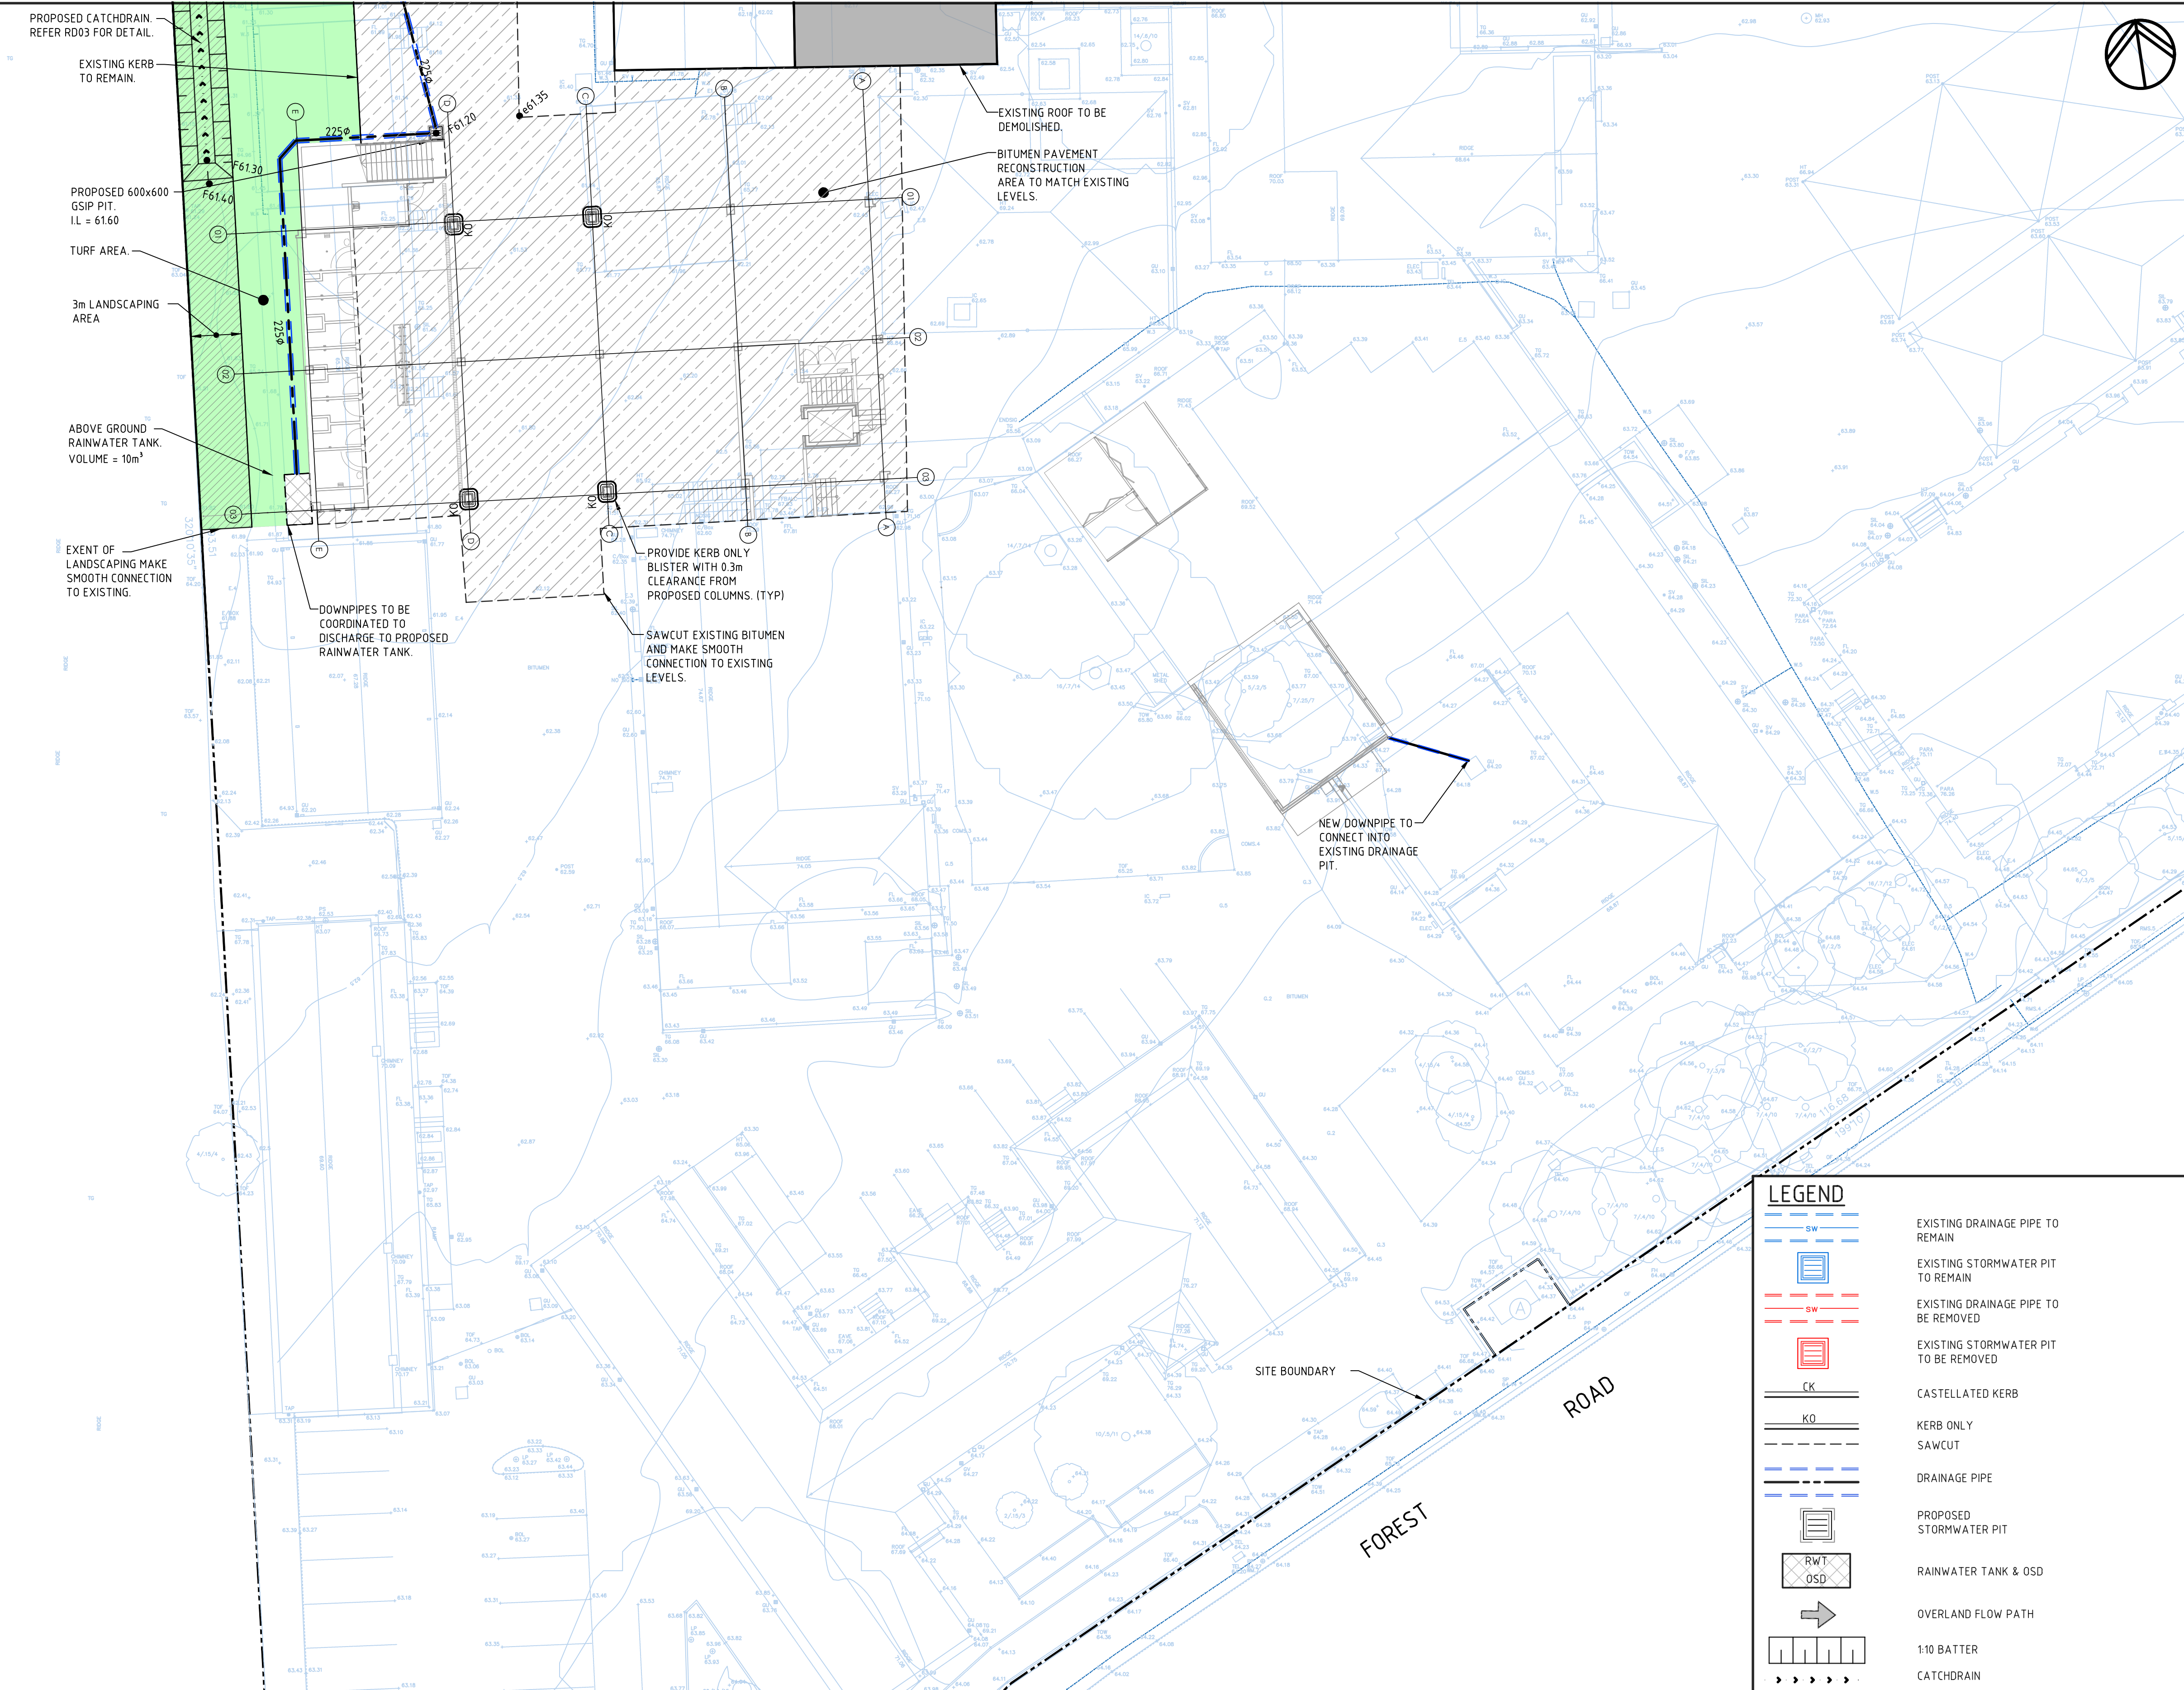

Bala Kularatnam
Principal Structural Engineer
BSc. Eng (Hons), MSc., MIEAust, CPEng NER 2107899

NOTE: THIS PROJECT IS DESIGN & CONSTRUCT. ALL INFORMATION & DESIGN IS FOR TENDER PRICING ONLY. THE MECHANICAL CONTRACTOR IS FULLY RESPONSIBLE FOR COMPLETE DESIGN & EQUIPMENT SELECTIONS FOR THIS PROJECT.

CONSULTANT

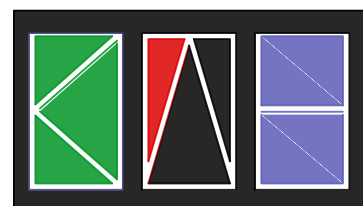

KNOX ADVANCED ENGINEERING
Web : www.knoxadv.com.au
T : +02 800 33 100
Email: jorgenk@knoxadv.com.au

CLIENT



SCHOOL INFRASTRUCTURE NSW
Consulting / Engineering / Mechanical / Electrical / Fire / Structural / Civil / Landscape / Power / Water / Gas / Sewer / Telecommunications / Other Services




ROOT PARTNERSHIPS
Advisory Project Management

ARCHITECT



GARDNER WETHERILL ASSOCIATES
1 800 999 077
2 932 100 000
1 800 999 077
1 800 999 077

GARDNER WETHERILL ASSOCIATES

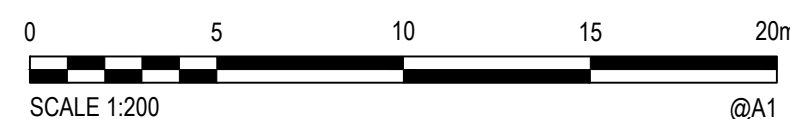

REVISION HISTORY

1	CONCEPT ISSUE	08/10/2018
2	RFT ISSUE	11/10/2018
3	ISSUED FOR DA	17/10/2018
4	ISSUED FOR DA BASED UPON REVISED ARCHITECTURAL	07/11/2018

PROJECT
HURSTVILLE PUBLIC SCHOOL
FOREST RD, HURSTVILLE NSW 2220

PROJECT PHASE
DEVELOPMENT APPLICATION

SHEET NO: 6

DRAWING TITLE
SITEWORKS, STORMWATER DRAINAGE
& PAVEMENT PLAN - SHEET 2

SCALE: 1:200	DRAWN JB	DATE OCT'18
PROJECT No: P-HPS-M-18 107	DRAWING No: RD02	REVISION: REV: 4

