

A	AC	12/10/17	ISSUED FOR INFORMATION	DC	
REV.	BY	DATE	DESCRIPTION	APPD.	
A1 Original			Horizontal Datum: Local	Vertical Datum: AHD	Vertical Datum Origin: CORSNET NSW GNSS

SCALES	
0	15 30
1:450 @ A1	
Meters	


NOTES	
<ul style="list-style-type: none"><li>Only visible features have been surveyed</li><li>Datums are assumed horizontal and AHD</li><li>Vertical position of features is limited to points whose heights have been annotated</li><li>This survey should be used only for the purposes of this project</li><li>Critical information should be checked with surveyor</li><li>Original design grids underlaid and aligned by measuring location of existing columns</li><li>North point is MGA grid north</li><li>These notes form an integral part of this plan and must always be shown</li></ul>	

LEGEND	
AC	Air Conditioning/Vent
AWN	Awning
CJ	Construction Joint
FFL	Finished Floor Level
FHC	Fire Hose Cupboard
FHZ	Fire Hose Reel
LP	Light Pole
PB	Planter Box
PL	Plinth
RR	Roof Ridge
SB	Switchboard
SUB	Substation
TB	Trolley Bay
TM	Ticket Machine
TGG	Top Of Gutter

D&C Surveying PTY LTD	
Land & Engineering Surveyors	
Strata & Subdivision Consultants	
Dragomir Catic	
B.E. M.I.S.N.S.W	
NSW Registered Surveyor (8671)	
Suite 3, 267-277 Norton Street	
Leichhardt, NSW 2040	
PH: (02) 9568 6918	
E: alex@dcsurveying.com.au	

SURVEYED	ES/JH
DRAWN	AC
SURVEY CHECK	AC
DRAWING CHECK	ES
APPROVED	DC
	12/10/2017

ROOFTOP CARPARK SURVEY			
WESTFIELD LIVERPOOL, LIVERPOOL NSW 2170			
PLAN SHOWING WORK AS EXECUTED INFORMATION			
CLIENT: SCENTRE GROUP			
STATUS: ISSUED FOR INFORMATION		SCALE: 1:450@A1	SHEET 1 OF 1
DWG #	LWR1	REV.	A

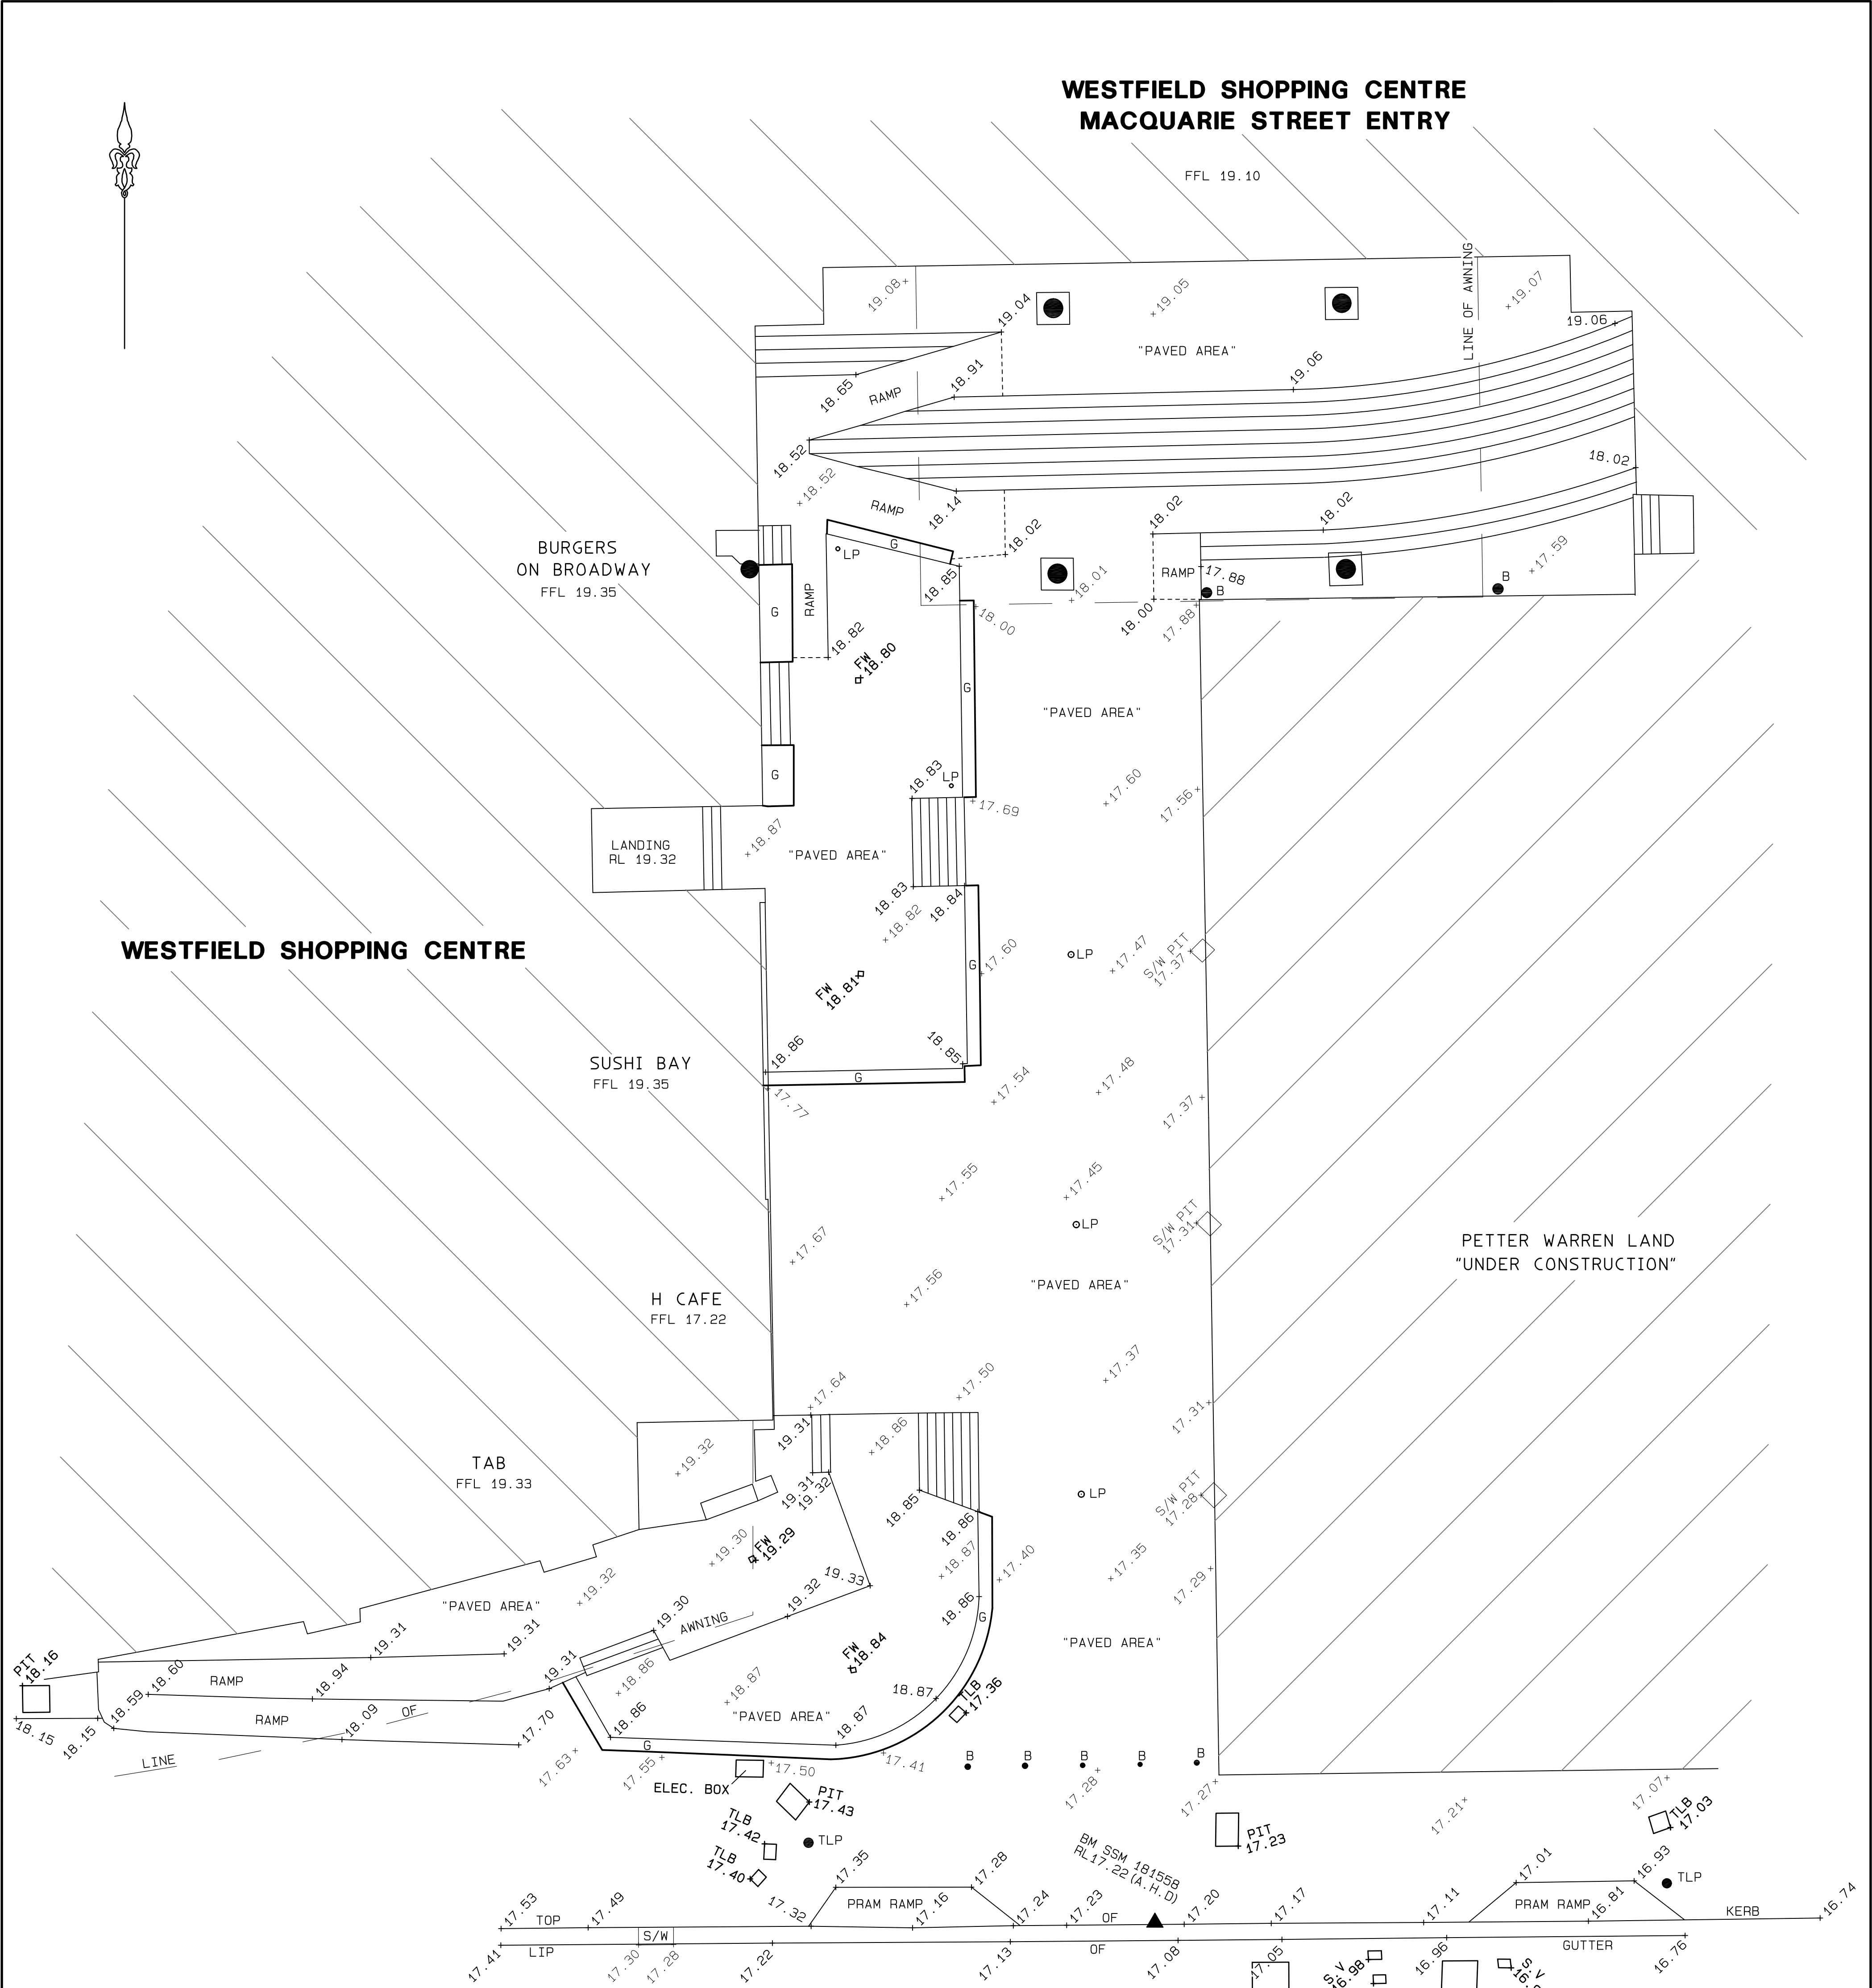

- TLP DENOTES TRAFFIC LIGHT POLE
- TLB DENOTES TRAFFIC LIGHT BOX
- B DENOTES BOLLARD
- FW DENOTES FLOOR WASTE
- LP DENOTES LIGHTPOLE
- G DENOTES SANDSTONE CLADDED GARDENBED

# ELIZABETH DRIVE

NOTE

ORIGIN OF LEVELS: SSM154641 RL17.395 (A.H.D. SCIMS)

<div><div>IMPORTANT NOTE</div><div>NO BOUNDARY SURVEY HAS BEEN UNDERTAKEN.</div></div> <div><div>STRUCTURES SHOWN ARE FOR DIAGRAMMATIC PURPOSES ONLY AND HAVE NOT BEEN LOCATED ACCURATELY RELATIVE TO BOUNDARIES.</div><div>NO SERVICES SEARCH HAS BEEN MADE.</div><div>ONLY SERVICE STRUCTURES EVIDENT AT THE TIME OF SURVEY HAVE BEEN LOCATED.</div><div>BEARINGS SHOWN ARE TRUE NORTH.</div><div>TREES SHOWN ARE DIAGRAMMATIC ONLY.</div><div>BOUNDARIES SHOULD BE MARKED AND FULL TITLE SEARCH TO DETERMINE IF ANY EASEMENTS, RESTRICTIONS OR COVENANTS EXIST PRIOR TO ANY CONSTRUCTION</div></div> <div><div>REV</div><div>DATE</div><div>BY</div><div>DESCRIPTION</div></div>				<div><div>URBANEX SURVEYORS</div><div>URBANEX</div></div> <div><div>URBANEX Pty Limited</div><div>LAND ENGINEERING &amp; CONSTRUCTION SURVEYS</div><div>P.O. BOX 34, CHESTER HILL NSW 2162</div><div>PH/FAX (02) 9786 6734</div><div>MOBILE: 0418 404085</div><div>EMAIL: rtrad@urbanex.net.au</div><div>ACN 003 425 438</div><div>ABN 48 003 425 438</div></div>		<div><div>PROJECT</div><div>WESTFIELD LIVERPOOL</div></div> <div><div>TITLE</div><div>DETAIL AND LEVELS OVER MACQUARIE STREET MALL ENTRY</div></div> <div><div>CLIENT</div><div>SCENTRE GROUP</div></div>		<div><div>SCALE BAR 1:1</div><div>0 10 20 30 40 50 75</div></div> <div><div>DRAWN BY</div><div>RA</div></div> <div><div>CHECKED BY</div><div>RT</div><div>DATE</div><div>5/08/16</div></div> <div><div>SHEET NO.</div><div>1</div><div>OF</div><div>1</div><div>SHEETS</div></div> <div><div>DRAWING SCALE</div><div>1 : 100 @ A1</div></div> <div><div>DRAWING REFERENCE</div><div>WESTLIVO-DT</div><div>REVISION</div></div>	
---	--	--	--	---	--	---	--	--	--