

Estate Landscape Works

Drawing Number	Drawing Title	Scale
Estate Landscape Works		
ELW-000	Estate Landscape Works Cover Sheet	N/A
ELW-001	Estate Landscape Works Master Plan	1:750
ELW-002	Estate Landscape Works Landscape Plan	1:500
ELW-003	Estate Landscape Works Landscape Plan	1:500
Warehouse 1		
W1-000	Warehouse 1 Cover Sheet	N/A
W1-101	Warehouse 1 Landscape Plan	1:250
Masonry Plant		
MP-000	Masonry Plant Cover Sheet	N/A
MP-101	Masonry Plant Landscape Plan	1:250
MP-102	Masonry Plant Landscape Plan	1:250
MP-103	Masonry Plant Landscape Plan	1:250
Warehouse 2		
W2-000	Warehouse 2 Cover Sheet	N/A
W2-101	Warehouse 2 Landscape Plan	1:250
Warehouse 3		
W3-000	Warehouse 3 Cover Sheet	N/A
WF-101	Warehouse 3 Landscape Plan	1:250
Warehouse 4		
W4-000	Warehouse 4 Cover Sheet	N/A
W4-101	Warehouse 4 Landscape Plan	1:250
General Details		
501	Landscape Details	N/A
601	Landscape Sections	N/A

Code	Botanical Name	Common Name	Mature Height (m.)	Mature Spread (m.)	Spacings	Pot Size
Trees						
As	Angophora subvelutina	Broad-leaved Apple	25	15	As Shown	75L
Ca	Cupaniopsis anacardioides	Tuckeroo	8	8	As Shown	200L
Cm	Corymbia maculata	Spotted Gum	15	7	As Shown	75L
Ea	Eucalyptus amplifolia	Cabbage Gum	30	8	As Shown	75L
Ec	Eucalyptus crebra	Narrow Leaved Ironbark	15	6	As Shown	75L
Em	Eucalyptus moluccana	Grey Box	20	8	As Shown	75L
Et	Eucalyptus tereticornis	Forest Red Gum	30	8	As Shown	75L
Li	Lagerstroemia indica 'Natchez'	Crepe Myrtle	8	6	As Shown	75L
Ti	Tristanopsis laurina 'Luscious'	Water Gum	9	8	As Shown	75L
Shrubs						
AsM	Acmena smithii var. minor	Dwarf Lillypilly	3	2	As Shown	300mm
CE	Callistemon 'Endevour'	Bottlebrush	2.5	2.5	As Shown	300mm
CLJ	Callistemon viminalis 'Little John'	Little John Bottlebrush	0.8	0.8	As Shown	300mm
GM	Grevillea Moonlight	Moonlight Grevillea	4	3	As Shown	300mm
NGS	Nandina 'Gulf Stream'	Nandina	0.75	0.5	As Shown	300mm
Ri	Rhapiolepis indica	Indian Hawthorn	2.5	2.5	As Shown	300mm
Vo	Viburnum odoratissimum	Sweet Viburnum	3	2	As Shown	300mm
Groundcovers and Grasses						
PN	Pennistemon 'Nafray'	Nafray Pennisetum	0.6	0.6	2/m2	150mm
Mp	Myoporum parvifolium	Creeping Boobialla	0.2	2	4/m2	150mm
TT	Trachelospermum jasminoides 'Tricolour'	Tricolour	0.5	2	4/m2	150mm
TJ	Trachelospermum jasminoides	Star Jasmine	0.5	2	4/m2	150mm
Gt	Gazania tomentosa	Silver Leaf Gazania	0.15	1	3/m2	150mm

LEGEND

Project:
Oakdale East
Proposed Development
Horsley Park NSW

PRELIMINARY

Drawing Name:


Estate Landscape Works

Cover Sheet

Scale:

Job Number: Drawing Number: Issue:

SS18-3933 ELW-000 A

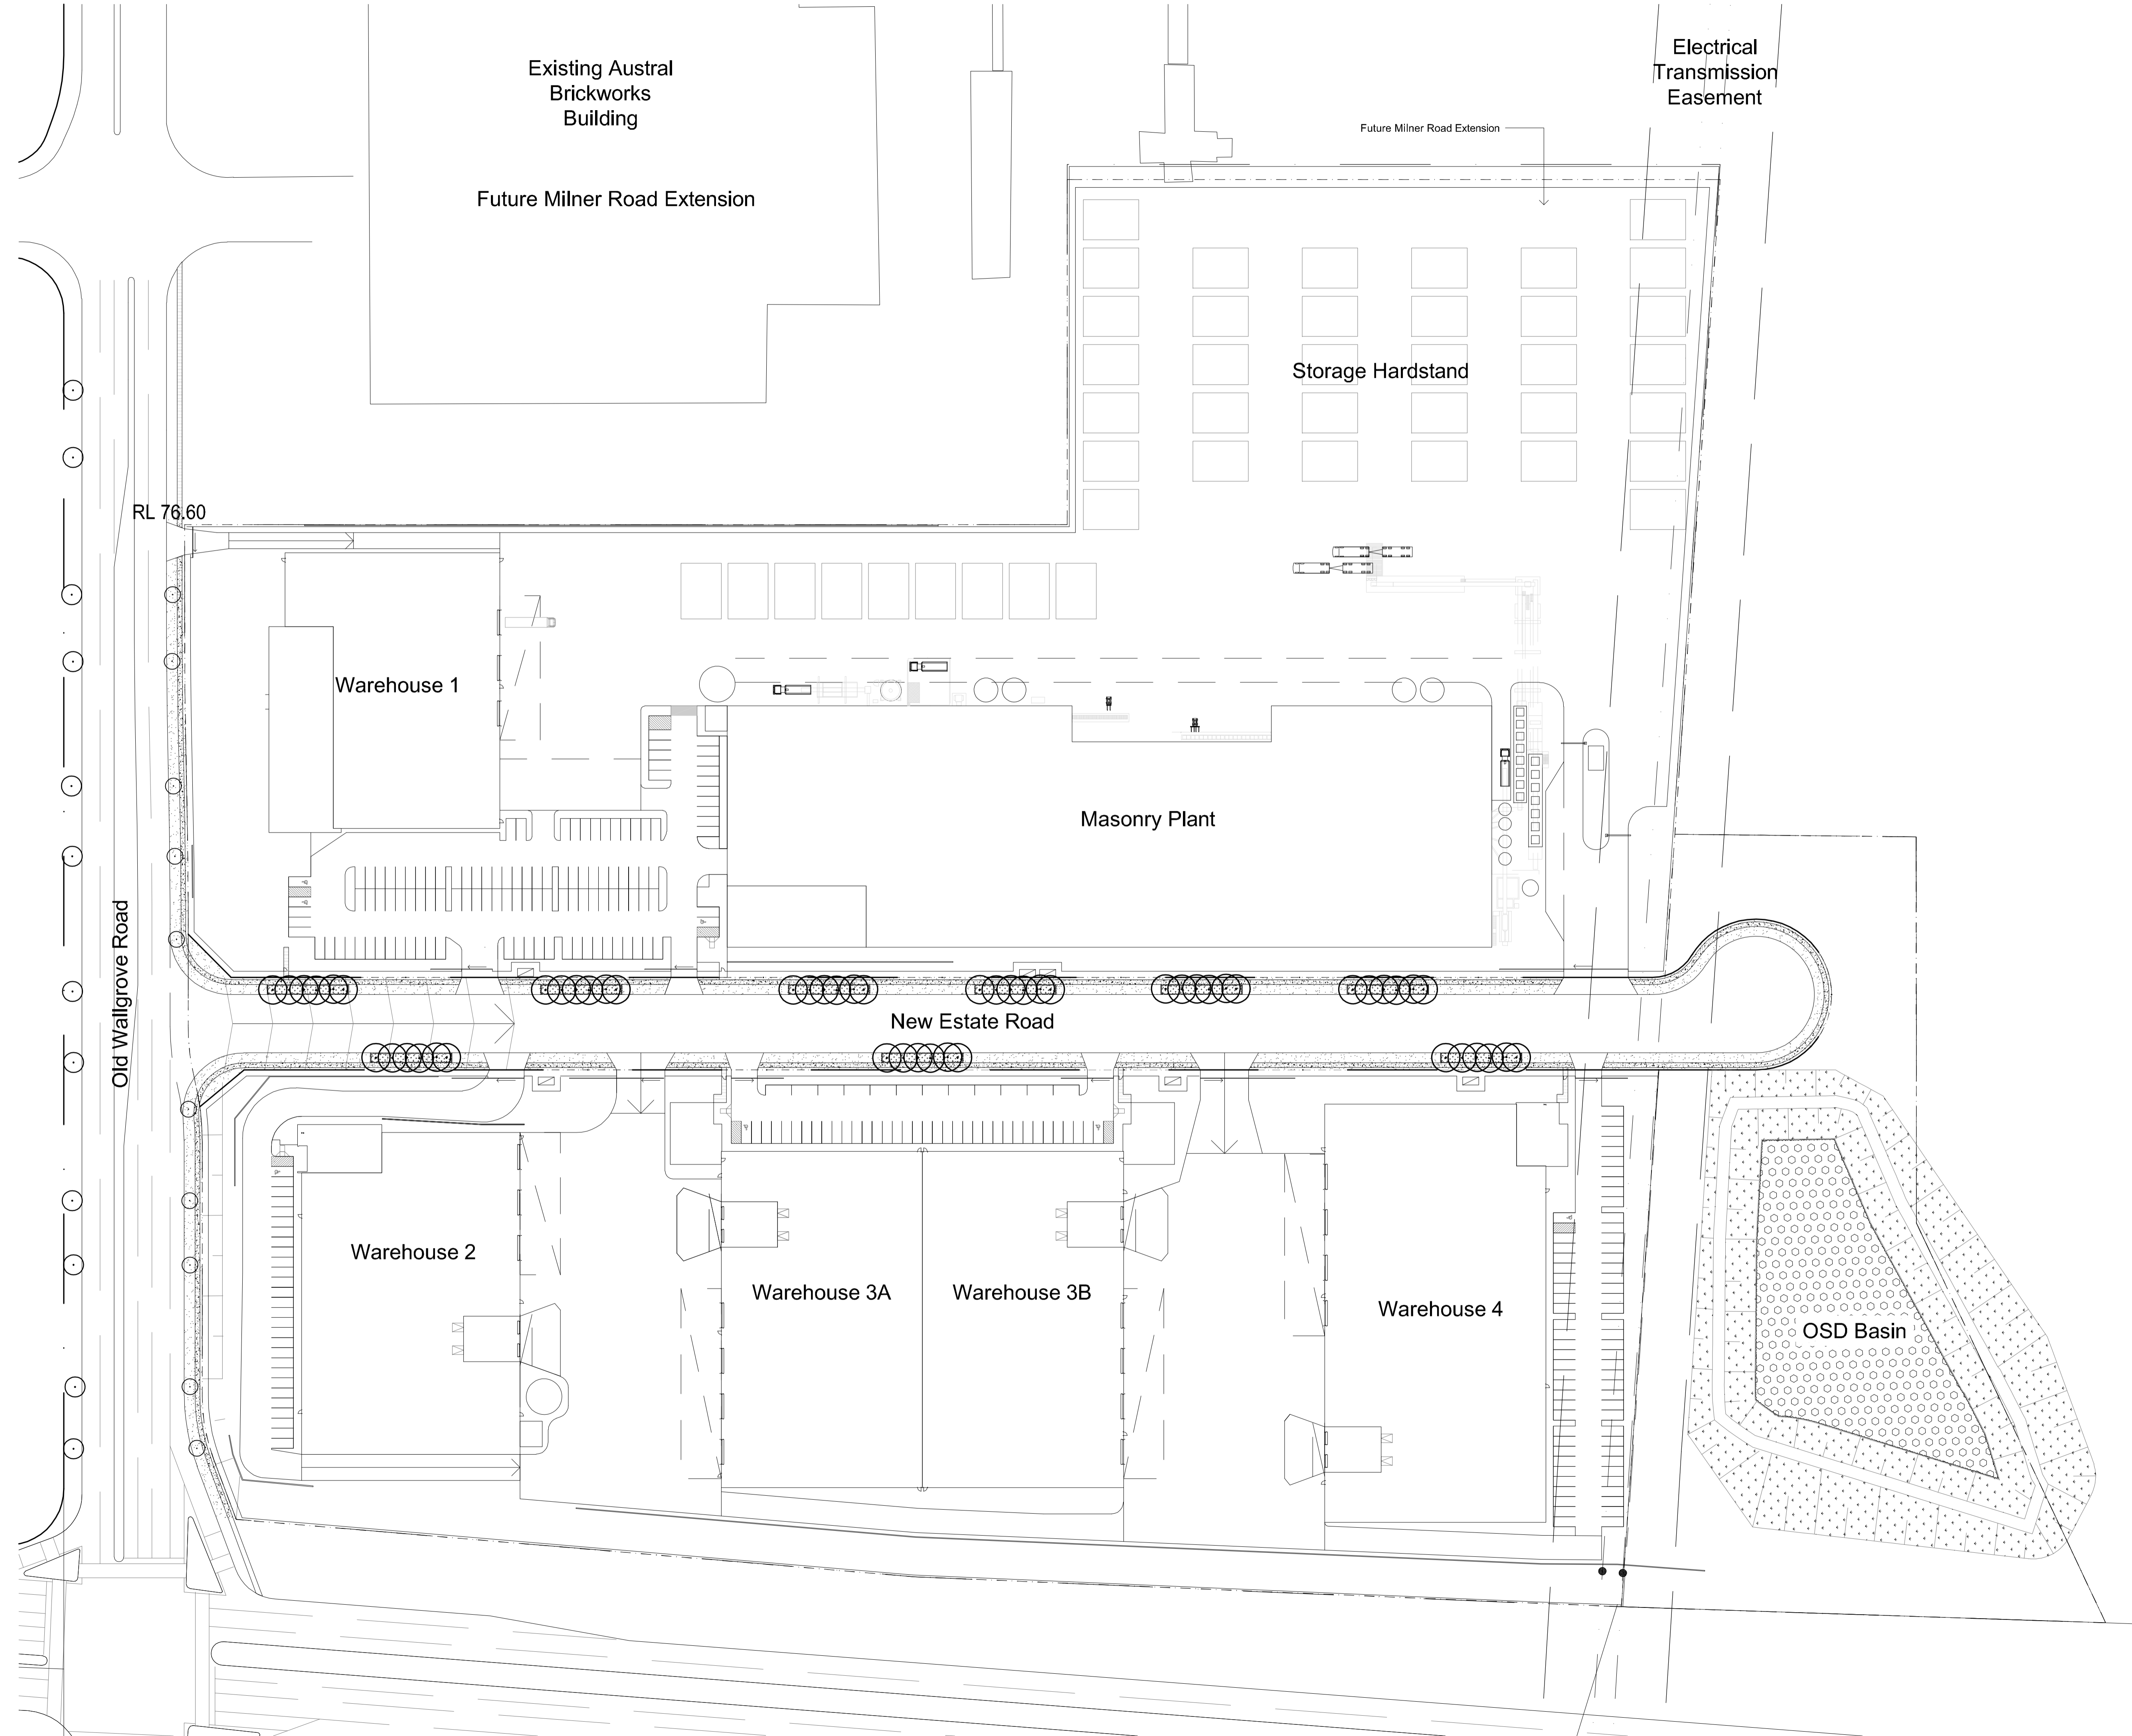


© 2016 Site Image (NSW) Pty Ltd ABN 44 801 262 380 as agent for Site Image NSW Partnership. All rights reserved. This drawing is copyright and shall not be reproduced or copied in any form or by any means (graphic, electronic or mechanical including photocopy) without the written permission of Site Image (NSW) Pty Ltd Any license, expressed or implied, to use this document for any purpose what so ever is restricted to the terms of the written agreement between Site Image (NSW) Pty Ltd and the instructing party.

The contractor shall check and verify all work on site (including work by others) before commencing the landscape installation. Any discrepancies are to be reported to the Project Manager or Landscape Architect prior to commencing work. Do not scale this drawing. Any required dimensions not shown shall be referred to the Landscape Architect for confirmation.

B	OSD Basin Added	JW	NM	11.03.2019
A	For Comment	JW	NM	06.02.2019
Issue	Revision Description	Drawn	Check	Date

- LEGEND**
- Proposed Boundary
 - Lot Boundary
 - Proposed Trees
 - Proposed Grasses and Groundcovers
 - Turf
 - Concrete Edge
 - Spray Seeding
 - Basin Planting

Key Plan:

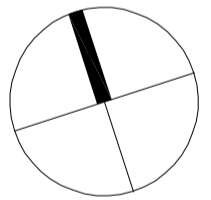

Client:
Goodman

Project:
Oakdale East
Proposed Development
Horsley Park NSW

Level 1, 3-5 Baptist Street
Redfern NSW 2016
Australia
Tel: (61 2) 8332 5600
Fax: (61 2) 9696 2877
www.siteimage.com.au
Site Image (NSW) Pty Ltd
ABN 44 801 262 380



PRELIMINARY

Drawing Name:
ELW
Master Plan


Scale: 1:750 @ A1
Job Number:

0 5 10 20 25m
Drawing Number:

Issue:

SS18-3933

ELW-001 B

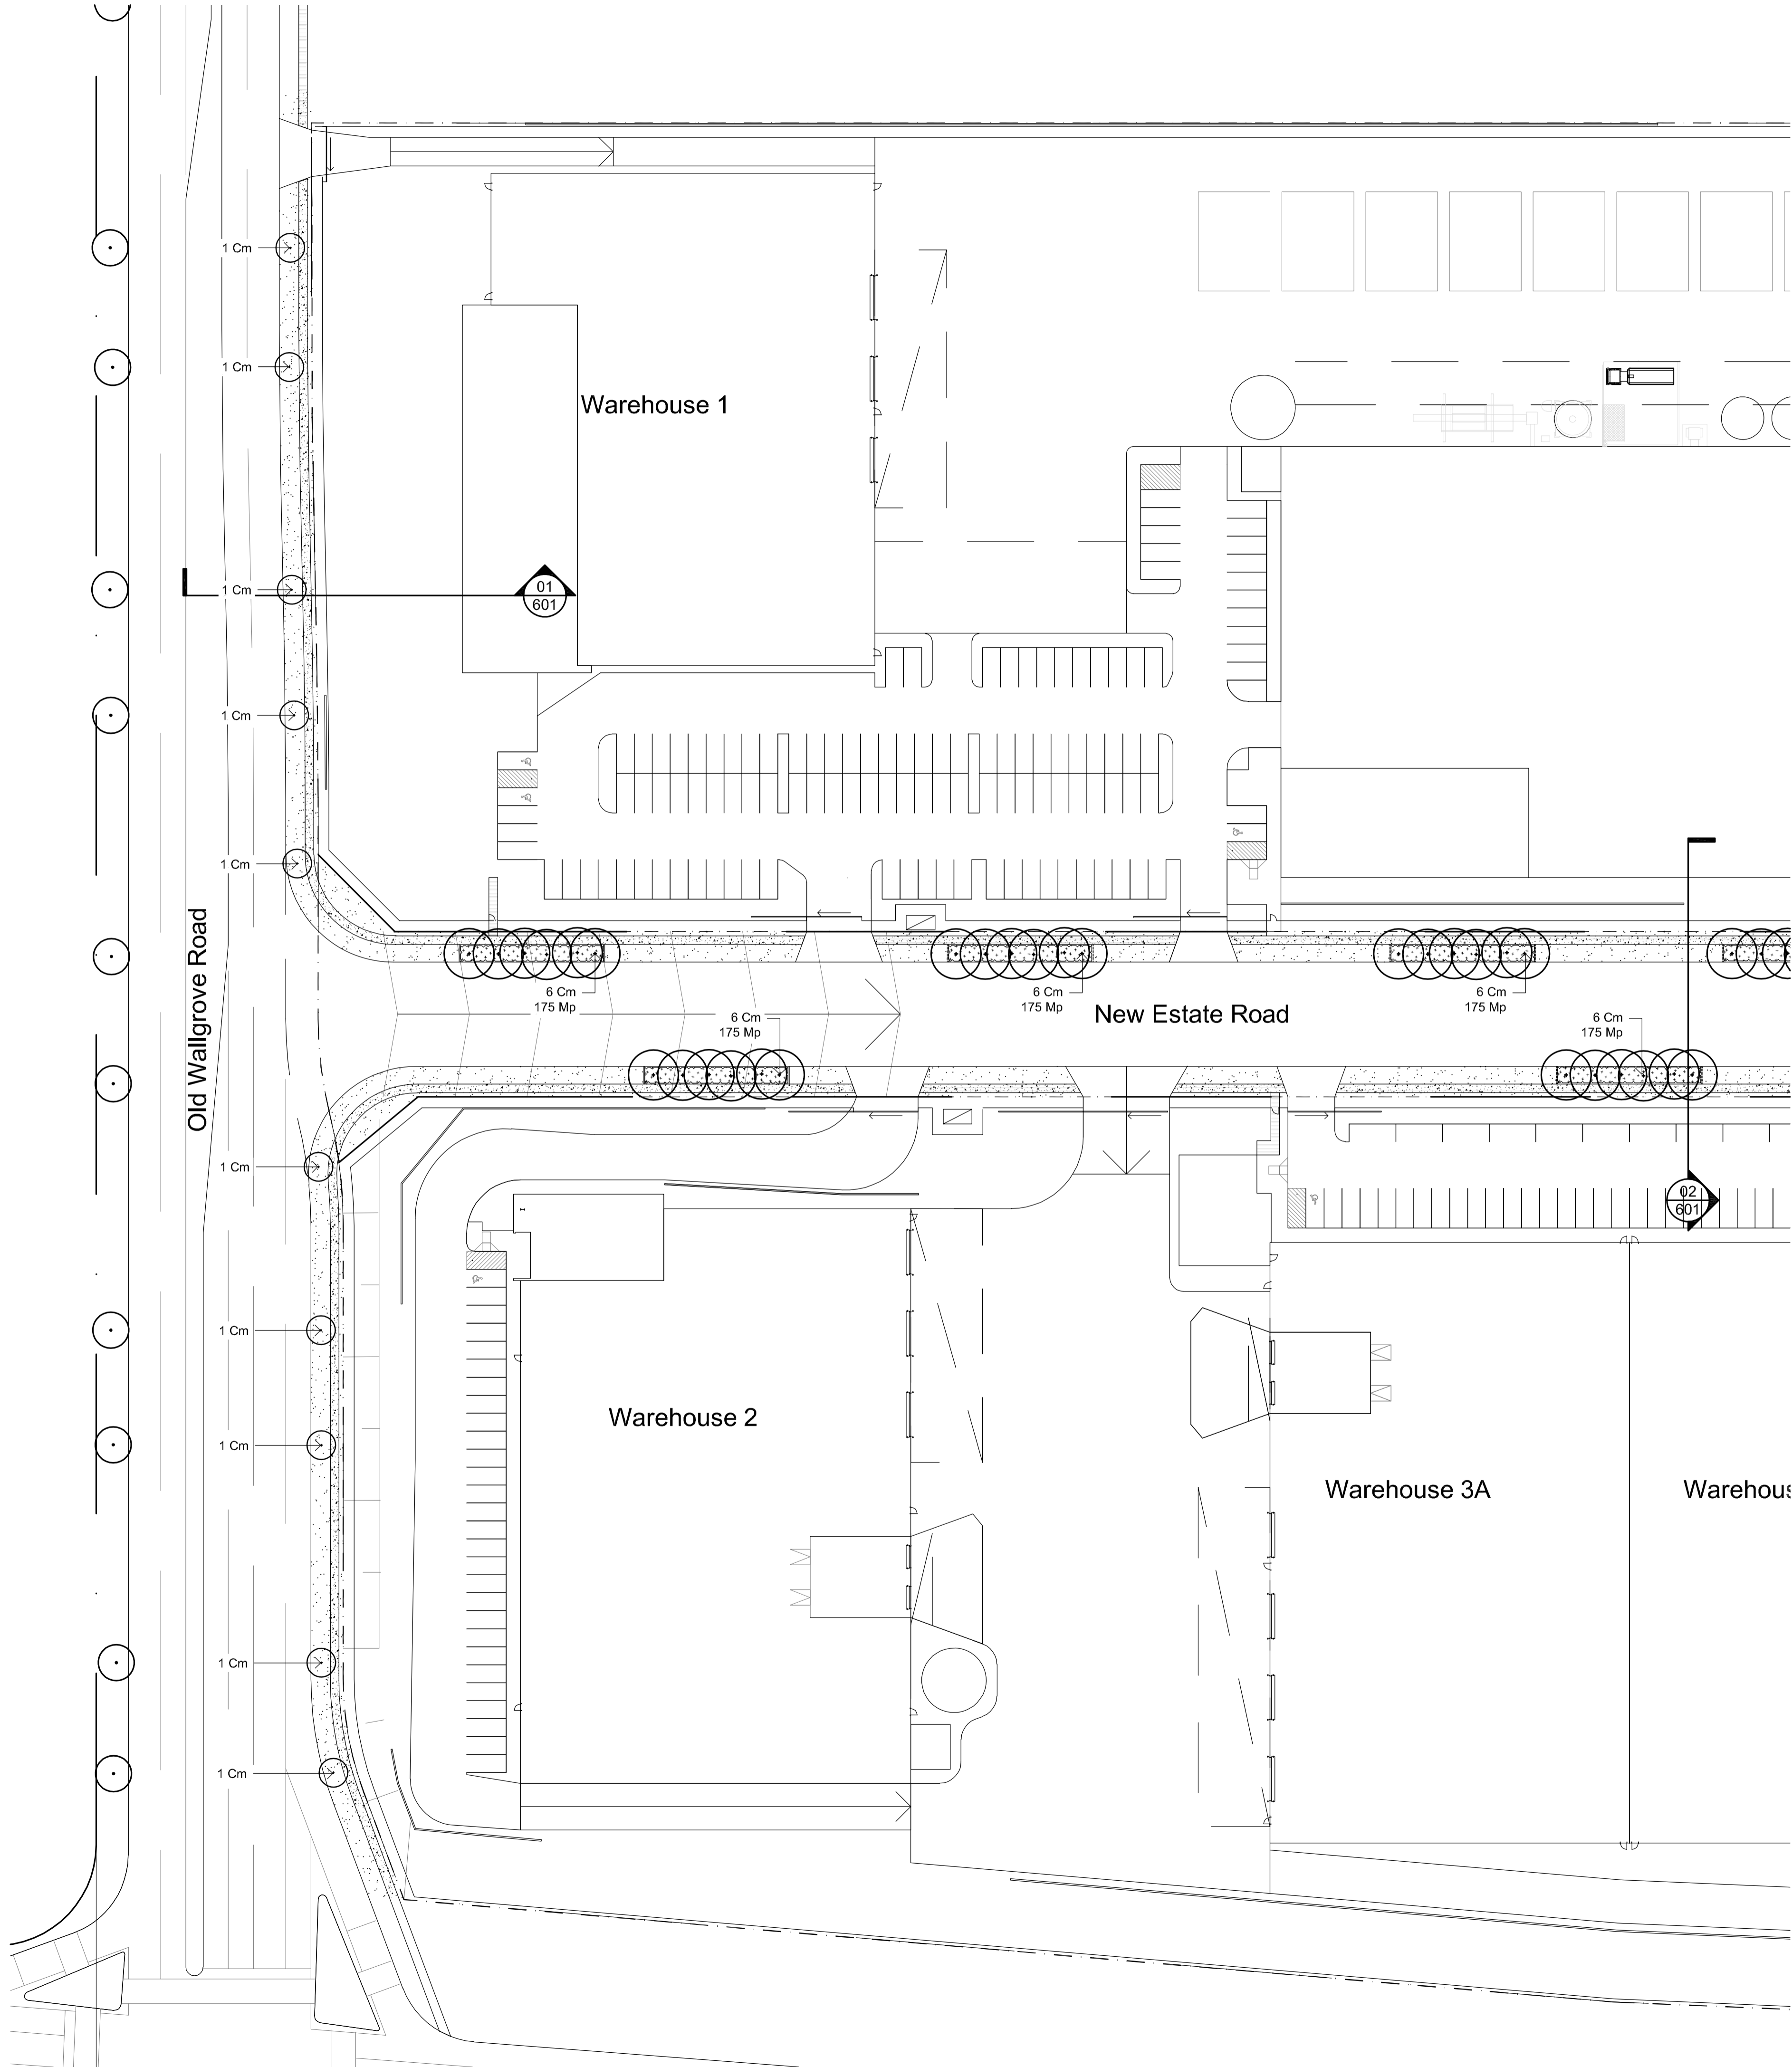


© 2016 Site Image (NSW) Pty Ltd ABN 44 801 262 380 as agent for Site Image NSW Partnership. All rights reserved. This drawing is copyright and shall not be reproduced or copied in any form or by any means (graphic, electronic or mechanical including photocopy) without the written permission of Site Image (NSW) Pty Ltd. Any license, expressed or implied, to use this document for any purpose what so ever is restricted to the terms of the written agreement between Site Image (NSW) Pty Ltd and the instructing party.

The contractor shall check and verify all work on site (including work by others) before commencing the landscape installation. Any discrepancies are to be reported to the Project Manager or Landscape Architect prior to commencing work. Do not scale this drawing. Any required dimensions not shown shall be referred to the Landscape Architect for confirmation.

A	For Comment	JW	NM	06.02.2019
Issue	Revision Description	Drawn	Check	Date

- LEGEND
- Proposed Boundary
 - Lot Boundary
 - Proposed Trees
 - Proposed Grasses and Groundcovers
 - Turf
 - Concrete Edge
 - Ballast

Key Plan:

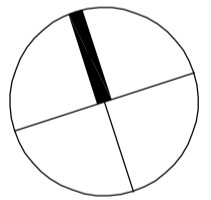

Client:
Goodman

Project:
Oakdale East
Proposed Development
Horsley Park NSW

SITE IMAGE
Level 1, 3-5 Baptist Street
Redfern NSW 2016
Australia
Tel: (61 2) 8332 5600
Fax: (61 2) 9698 2877
www.siteimage.com.au
Site Image (NSW) Pty Ltd
ABN 44 801 262 380




PRELIMINARY

Drawing Name:
ELW
Landscape Plan

Scale: 1:500 @ A1
Job Number:
Drawing Number:
Issue:

SS18-3933
ELW-002 A

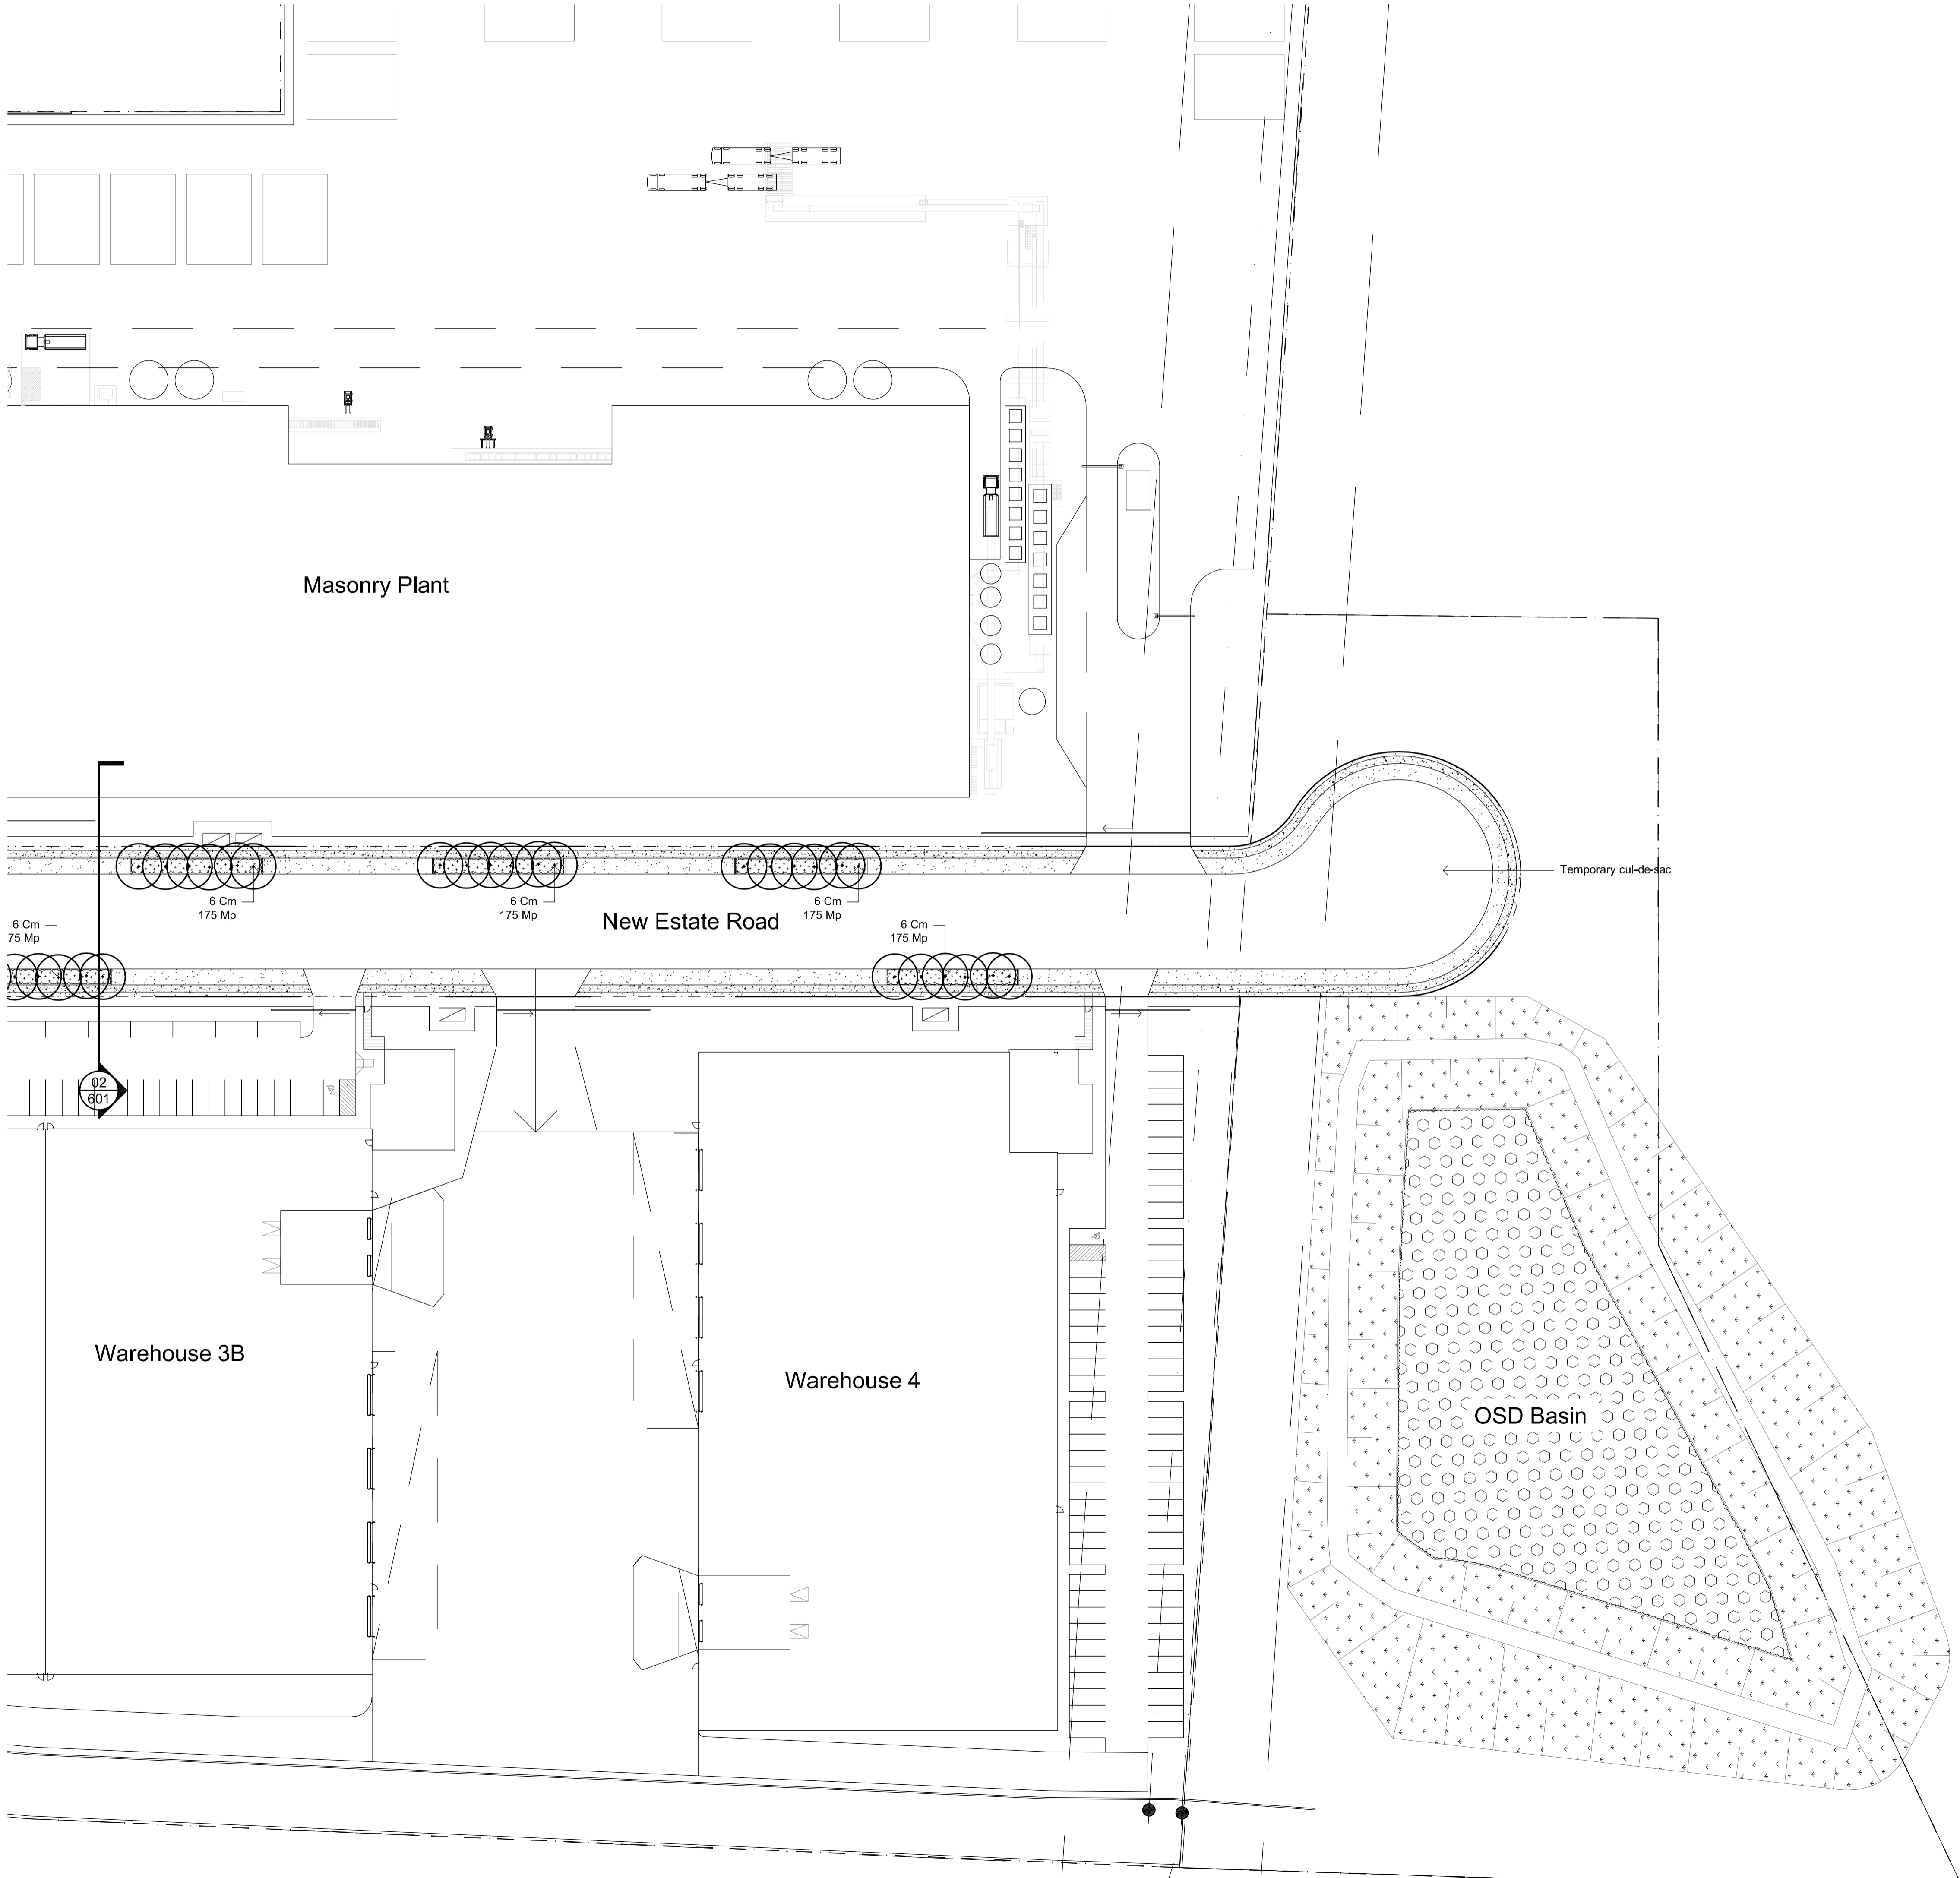


© 2016 Site Image (NSW) Pty Ltd ABN 44 801 262 380 as agent for Site Image NSW Partnership. All rights reserved. This drawing is copyright and shall not be reproduced or copied in any form or by any means (graphic, electronic or mechanical including photocopy) without the written permission of Site Image (NSW) Pty Ltd. Any license, expressed or implied, to use this document for any purpose what so ever is restricted to the terms of the written agreement between Site Image (NSW) Pty Ltd and the instructing party.

The contractor shall check and verify all work on site (including work by others) before commencing the landscape installation. Any discrepancies are to be reported to the Project Manager or Landscape Architect prior to commencing work. Do not scale this drawing. Any required dimensions not shown shall be referred to the Landscape Architect for confirmation.

B	OSD Basin Added	JW	NM	11.03.2019
A	For Comment	JW	NM	06.02.2019
Issue	Revision Description	Drawn	Check	Date

- LEGEND**
- Proposed Boundary
 - Lot Boundary
 - Proposed Trees
 - Proposed Grasses and Groundcovers
 - Turf
 - Concrete Edge
 - Ballast
 - Spray Seeding
 - Basin Planting

Key Plan:

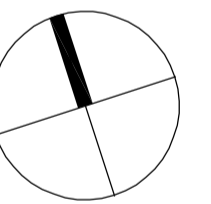

Client:
Goodman

Project:
**Oakdale East
Proposed Development
Horsley Park NSW**

SITE IMAGE
Level 1, 3-5 Baptist Street
Redfern NSW 2016
Australia
Tel: (61 2) 8332 5600
Fax: (61 2) 9696 2877
www.siteimage.com.au
Site Image (NSW) Pty Ltd
ABN 44 801 262 380



PRELIMINARY

Drawing Name:
**ELW
Landscape Plan**

Scale: 1:500 @ A1
Job Number: Drawing Number: Issue:

SS18-3933 ELW-003 B

Oakdale East - Proposed Development

Horsley Park NSW

Landscape Development Application

Masonry Plant

© 2016 Site Image (NSW) Pty Ltd ABN 44 801 262 380 as agent for Site Image NSW Partnership. All rights reserved. This drawing is copyright and shall not be reproduced or copied in any form or by any means (graphic, electronic or mechanical including photocopy) without the written permission of Site Image (NSW) Pty Ltd Any license, expressed or implied, to use this document for any purpose what so ever is restricted to the terms of the written agreement between Site Image (NSW) Pty Ltd and the instructing party.

The contractor shall check and verify all work on site (including work by others) before commencing the landscape installation. Any discrepancies are to be reported to the Project Manager or Landscape Architect prior to commencing work. Do not scale this drawing. Any required dimensions not shown shall be referred to the Landscape Architect for confirmation.


Indicative Plant Schedule

Code	Botanical Name	Common Name	Mature Height (m.)	Mature Spread (m.)	Spacings	Pot Size
Trees						
As	Angophora subvelutina	Broad-leaved Apple	25	15	As Shown	75L
Ca	Cupaniopsis anacardioides	Tuckeroo	8	8	As Shown	200L
Cm	Corymbia maculata	Spotted Gum	15	7	As Shown	75L
Ea	Eucalyptus amplifolia	Cabbage Gum	30	8	As Shown	75L
Ec	Eucalyptus crebra	Narrow Leaved Ironbark	15	6	As Shown	75L
Em	Eucalyptus moluccana	Grey Box	20	8	As Shown	75L
Et	Eucalyptus tereticomis	Forest Red Gum	30	8	As Shown	75L
Li	Lagerstroemia indica 'Natchez'	Crape Myrtle	8	6	As Shown	75L
Tl	Tristaniaopsis laurina 'Luscious'	Water Gum	9	8	As Shown	75L
Shrubs						
AsM	Acmena smithii var. minor	Dwarf Lillypilly	3	2	As Shown	300mm
CE	Callistemon 'Endeavour'	Bottlebrush	2.5	2.5	As Shown	300mm
CLJ	Callistemon viminalis 'Little John'	Little John Bottlebrush	0.8	0.8	As Shown	300mm
GM	Grevillea Moonlight	Moonlight Grevillea	4	3	As Shown	300mm
NGS	Nandina 'Gulf Stream'	Nandina	0.75	0.5	As Shown	300mm
Ri	Raphiolepis indica	Indian Hawthorn	2.5	2.5	As Shown	300mm
Vo	Viburnum odoratissimum	Sweet Viburnum	3	2	As Shown	300mm
Groundcovers and Grasses						
PN	Pennistenum 'Nafray'	Nafray Pennisetum	0.6	0.6	2/m2	150mm
Mp	Myoporum parvifolium	Creeping Boobialla	0.2	2	4/m2	150mm
TT	Trachelospermum jasminoides 'Tricolour'	Tricolour	0.5	2	4/m2	150mm
Tj	Trachelospermum jasminoides	Star Jasmine	0.5	2	4/m2	150mm
Gt	Gazania tomentosa	Silver Leaf Gazania	0.15	1	3/m2	150mm

A	For Comment	JW	NM	06.02.2019
Issue	Revision Description	Drawn	Check	Date

LEGEND

Key Plan:

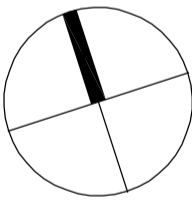

Client:
Goodman

Project:
Oakdale East
Proposed Development
Horsley Park NSW

S I T E I M A G E

Level 1, 3-5 Baptist Street
Redfern NSW 2016
Australia

Tel: (61 2) 8332 5600
Fax: (61 2) 9698 2877
www.siteimage.com.au

Site Image (NSW) Pty Ltd
ABN 44 801 262 380


Landscape Architects

PRELIMINARY

Drawing Name:
Masonry Plant
Cover Sheet

Scale:
Job Number: Drawing Number: Issue:

SS18-3933 MP-000 A

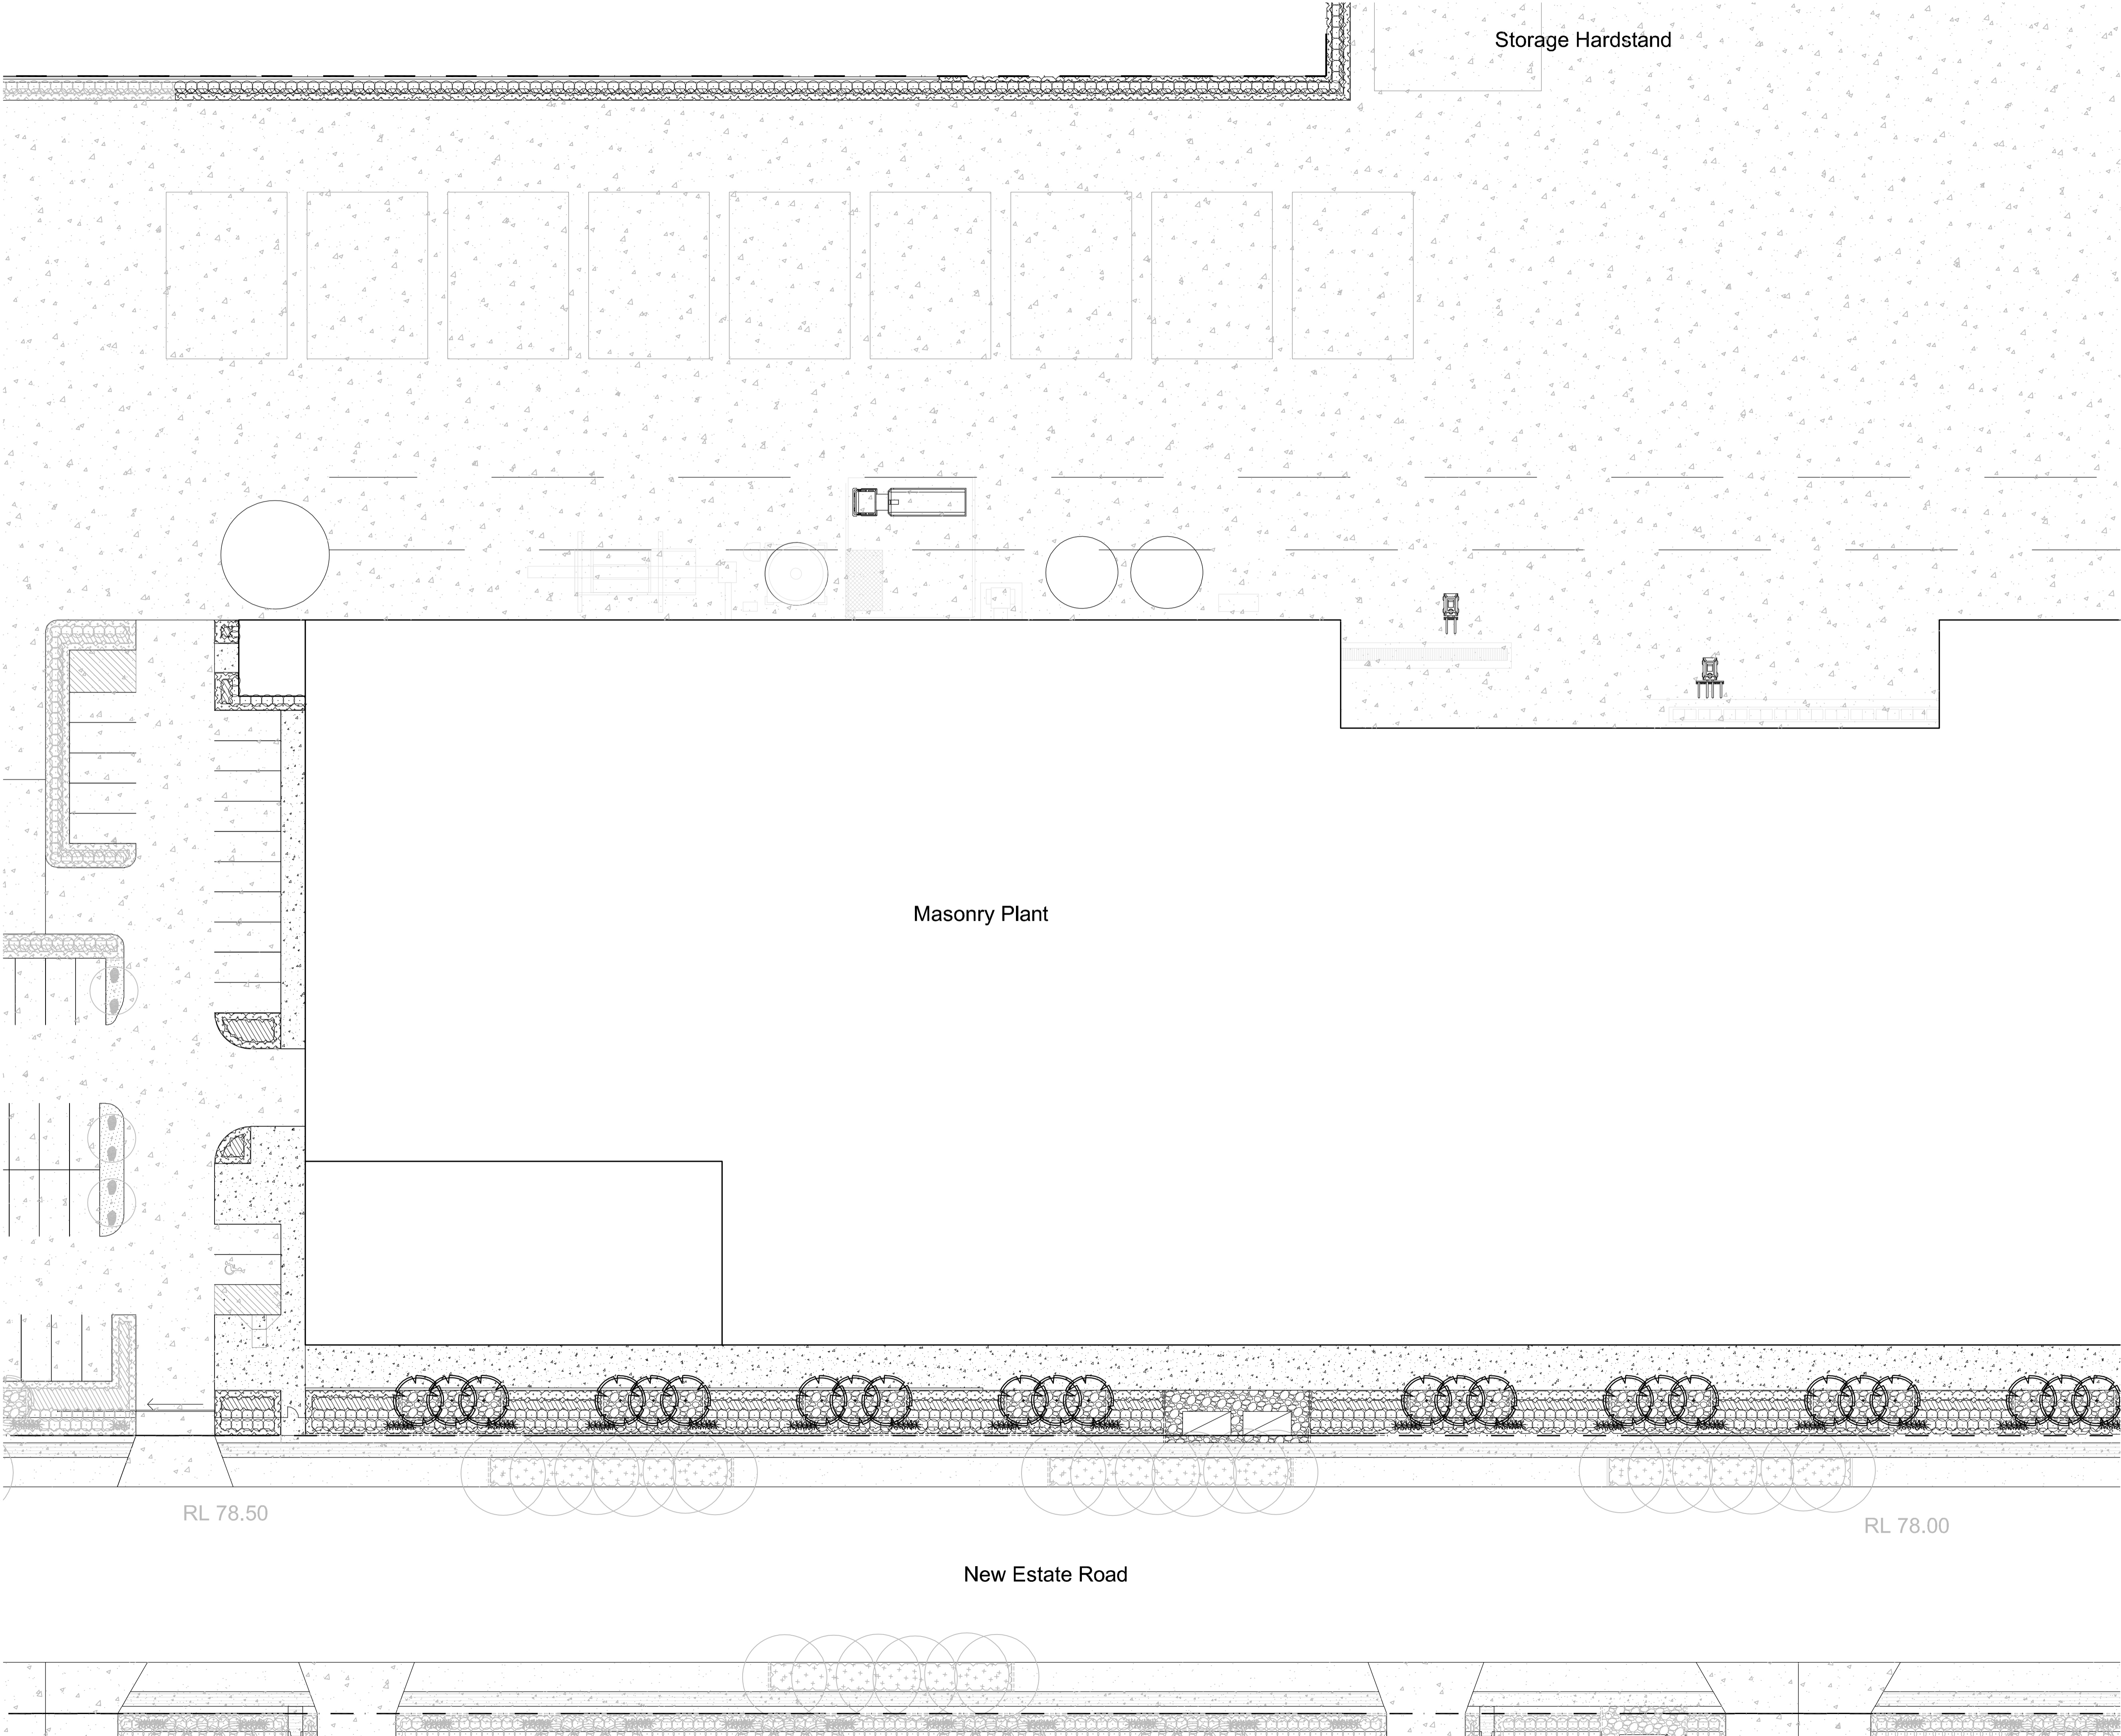

© 2016 Site Image (NSW) Pty Ltd ABN 44 801 262 380 as agent for Site Image NSW Partnership. All rights reserved. This drawing is copyright and shall not be reproduced or copied in any form or by any means (graphic, electronic or mechanical including photocopy) without the written permission of Site Image (NSW) Pty Ltd. Any license, expressed or implied, to use this document for any purpose what so ever is restricted to the terms of the written agreement between Site Image (NSW) Pty Ltd and the instructing party.

The contractor shall check and verify all work on site (including work by others) before commencing the landscape installation. Any discrepancies are to be reported to the Project Manager or Landscape Architect prior to commencing work. Do not scale this drawing. Any required dimensions not shown shall be referred to the Landscape Architect for confirmation.

A	For Comment	JW	NM	06.02.2019
Issue	Revision Description	Drawn	Check	Date

- LEGEND**
- Proposed Boundary
 - Lot Boundary
 - Proposed Trees
 - Proposed Shrubs and Accents
 - Proposed Grasses and Groundcovers
 - Turf
 - Concrete Edge
 - Spray Seeding
 - Ballast

Key Plan:

Client:
Goodman

Project:
Oakdale East
Proposed Development
Horsley Park NSW

SITE IMAGE
Level 1, 3-5 Baptist Street
Redfern NSW 2016
Australia
Tel: (61 2) 8332 5600
Fax: (61 2) 9696 2877
www.siteimage.com.au
Site Image (NSW) Pty Ltd
ABN 44 801 262 380
Landscape Architects

PRELIMINARY

Drawing Name:
Masonry Plant
Landscape Plan

Scale: 1:250 @ A1
Job Number:
SS18-3933


0 1 2 4 6 10m
Drawing Number:
MP-101

Issue:
A


The contractor shall check and verify all work on site (including work by others) before commencing the landscape installation. Any discrepancies are to be reported to the Project Manager or Landscape Architect prior to commencing work. Do not scale this drawing. Any required dimensions not shown shall be referred to the Landscape Architect for confirmation.

A	For Comment	JW	NM	06.02.2019
Issue	Revision Description	Drawn	Check	Date


LEGEND

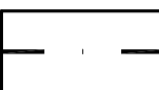


Proposed Boundary

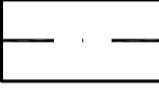


Lot Boundary

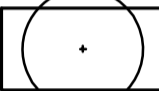


Proposed Trees

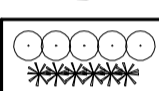


Proposed Shrubs and Accents

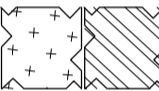


Proposed Grasses and Groundcovers

 


Turf

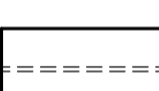

Concrete Edge

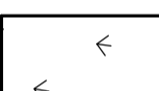


Spray Seeding

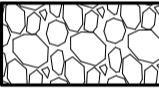

Ballast

Key Plan:

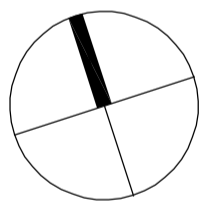

Client:
Goodman

Project:
Oakdale East
Proposed Development
Horsley Park NSW

SITE IMAGE

Level 1, 3-5 Baptist Street
Redfern NSW 2016
Australia

Tel: (61 2) 8332 5600
Fax: (61 2) 9696 2377
www.siteimage.com.au

Site Image (NSW) Pty Ltd
ABN 44 801 262 380



Landscape Architects

PRELIMINARY

Drawing Name:
Masonry Plant
Landscape Plan

Scale: 1:250 @ A1
Job Number:
SS18-3933

0

1

2


4


6

10m

Drawing Number:
MP-102

Issue:
A

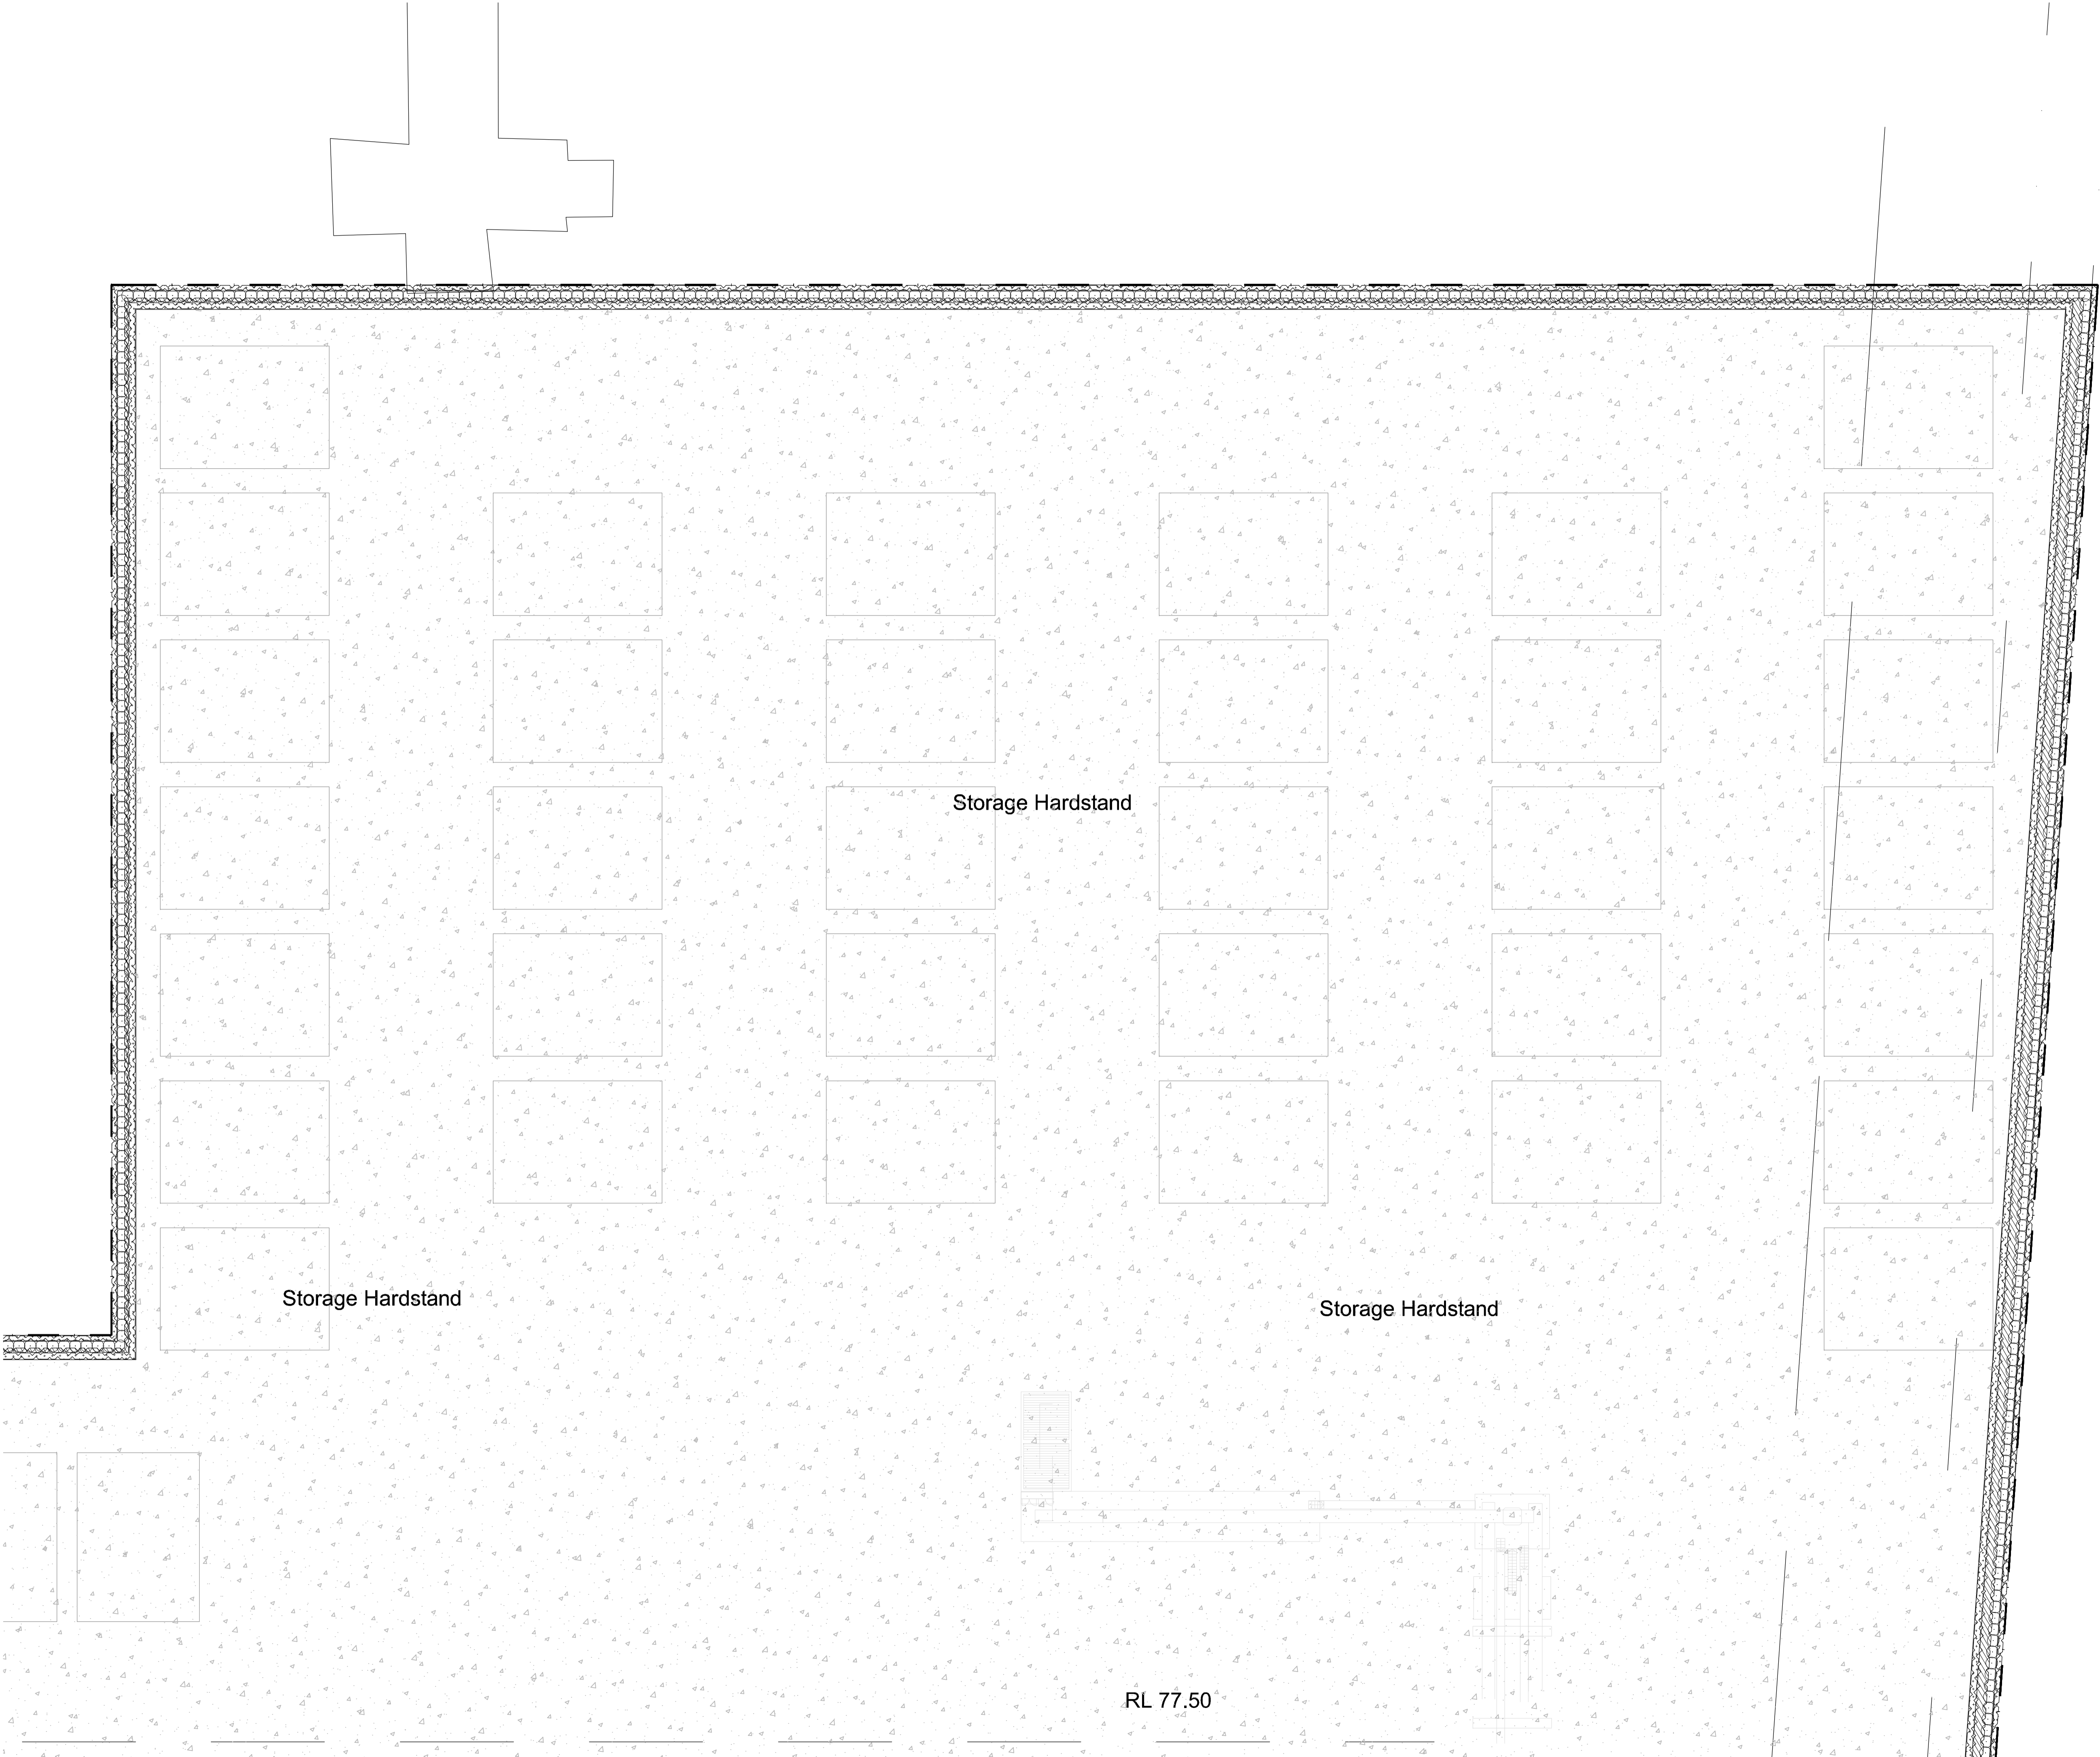

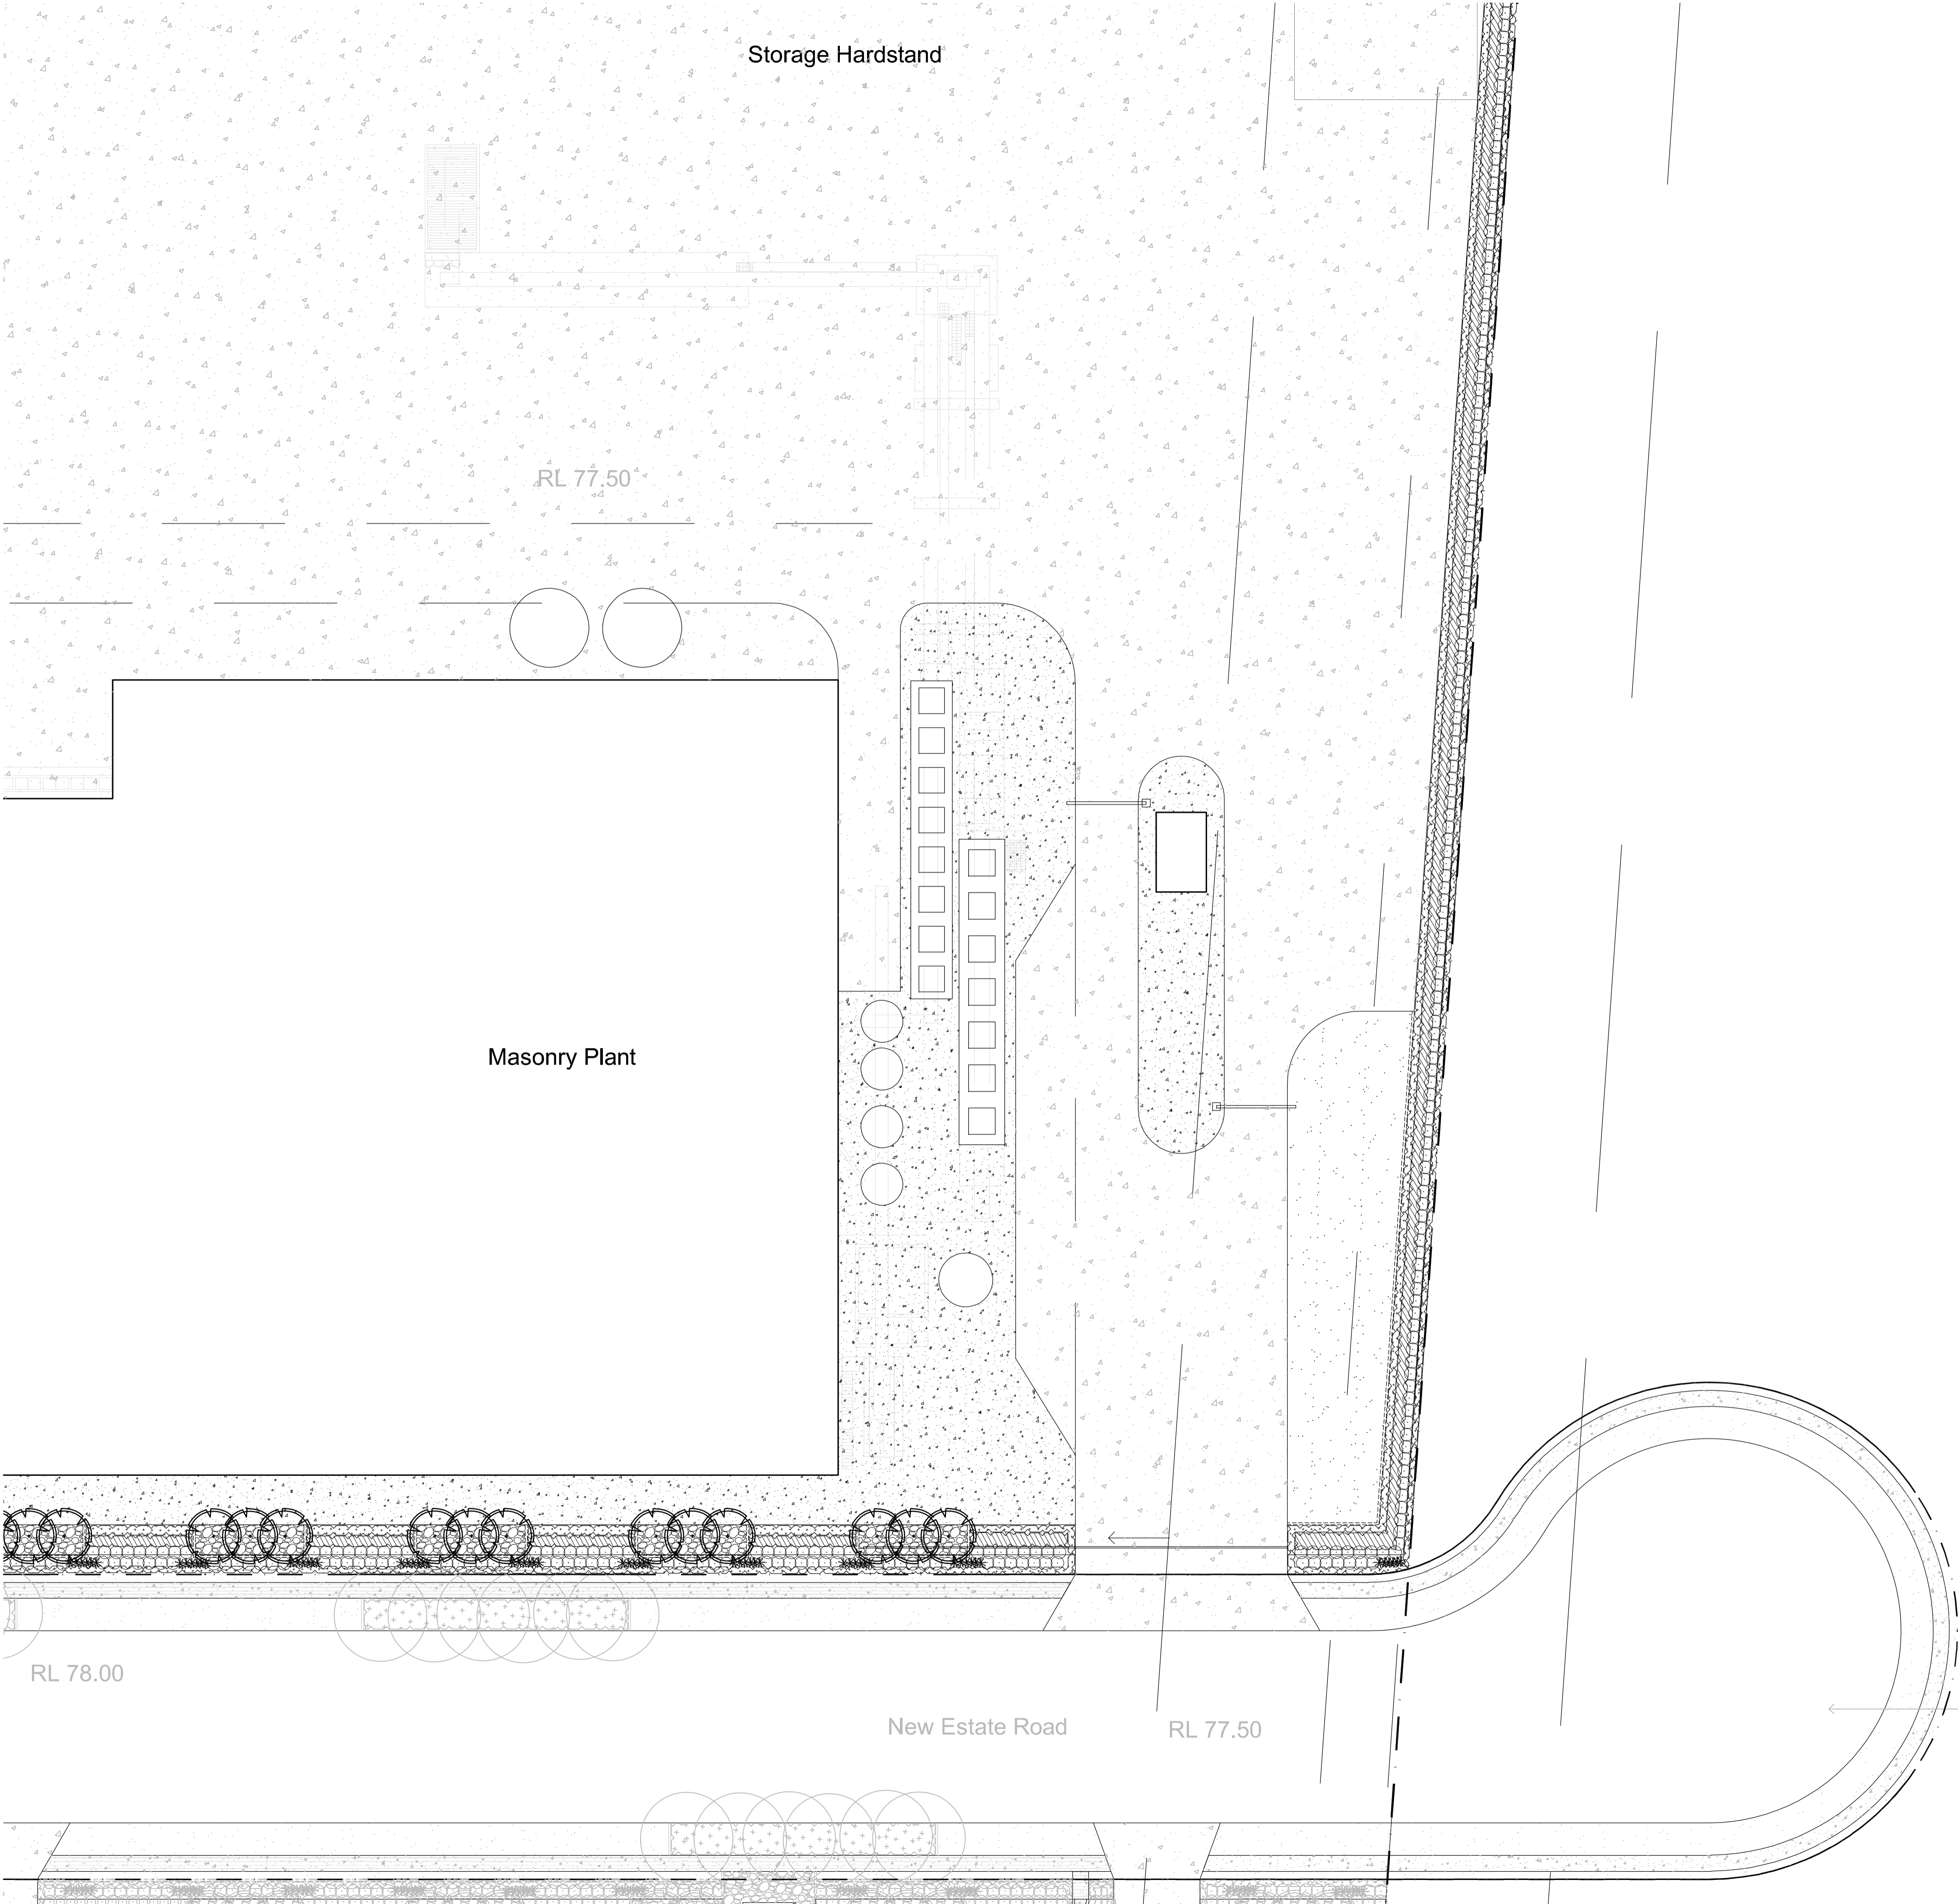


© 2016 Site Image (NSW) Pty Ltd ABN 44 801 262 380 as agent for Site Image NSW Partnership. All rights reserved. This drawing is copyright and shall not be reproduced or copied in any form or by any means (graphic, electronic or mechanical including photocopy) without the written permission of Site Image (NSW) Pty Ltd. Any license, expressed or implied, to use this document for any purpose what so ever is restricted to the terms of the written agreement between Site Image (NSW) Pty Ltd and the instructing party.

The contractor shall check and verify all work on site (including work by others) before commencing the landscape installation. Any discrepancies are to be reported to the Project Manager or Landscape Architect prior to commencing work. Do not scale this drawing. Any required dimensions not shown shall be referred to the Landscape Architect for confirmation.

A	For Comment	JW	NM	06.02.2019
Issue	Revision Description	Drawn	Check	Date

LEGEND	
	Proposed Boundary
	Lot Boundary
	Proposed Trees
	Proposed Shrubs and Accents
	Proposed Grasses and Groundcovers
	Turf
	Concrete Edge
	Spray Seeding
	Ballast

Key Plan:

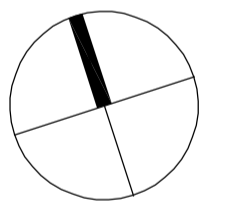

Client:
Goodman

Project:
**Oakdale East
Proposed Development
Horsley Park NSW**

SITE IMAGE
Level 1, 3-5 Baptist Street
Redfern NSW 2016
Australia
Tel: (61 2) 8332 5600
Fax: (61 2) 9696 2877
www.siteimage.com.au
Site Image (NSW) Pty Ltd
ABN 44 801 262 380

Landscape Architects

PRELIMINARY

Drawing Name:
**Masonry Plant
Landscape Plan**

Scale: 1:250 @ A1
Job Number:
Drawing Number:
Issue:

SS18-3933 MP-103 A

Oakdale East - Proposed Development

Horsley Park NSW

Landscape Development Application

Warehouse 1

© 2016 Site Image (NSW) Pty Ltd ABN 44 801 262 380 as agent for Site Image NSW Partnership. All rights reserved. This drawing is copyright and shall not be reproduced or copied in any form or by any means (graphic, electronic or mechanical including photocopy) without the written permission of Site Image (NSW) Pty Ltd Any license, expressed or implied, to use this document for any purpose what so ever is restricted to the terms of the written agreement between Site Image (NSW) Pty Ltd and the instructing party.

The contractor shall check and verify all work on site (including work by others) before commencing the landscape installation. Any discrepancies are to be reported to the Project Manager or Landscape Architect prior to commencing work. Do not scale this drawing. Any required dimensions not shown shall be referred to the Landscape Architect for confirmation.


Indicative Plant Schedule

Code	Botanical Name	Common Name	Mature Height (m.)	Mature Spread (m.)	Spacings	Pot Size
Trees						
As	Angophora subvelutina	Broad-leaved Apple	25	15	As Shown	75L
Ca	Cupaniopsis anacardioides	Tuckeroo	8	8	As Shown	200L
Cm	Corymbia maculata	Spotted Gum	15	7	As Shown	75L
Ea	Eucalyptus amplifolia	Cabbage Gum	30	8	As Shown	75L
Ec	Eucalyptus crebra	Narrow Leaved Ironbark	15	6	As Shown	75L
Em	Eucalyptus moluccana	Grey Box	20	8	As Shown	75L
Et	Eucalyptus tereticomis	Forest Red Gum	30	8	As Shown	75L
Li	Lagerstroemia indica 'Natchez'	Crape Myrtle	8	6	As Shown	75L
Tl	Tristaniaopsis laurina 'Luscious'	Water Gum	9	8	As Shown	75L
Shrubs						
AsM	Acmena smithii var. minor	Dwarf Lillypilly	3	2	As Shown	300mm
CE	Callistemon 'Endeavour'	Bottlebrush	2.5	2.5	As Shown	300mm
CLJ	Callistemon viminalis 'Little John'	Little John Bottlebrush	0.8	0.8	As Shown	300mm
GM	Grevillea Moonlight	Moonlight Grevillea	4	3	As Shown	300mm
NGS	Nandina 'Gulf Stream'	Nandina	0.75	0.5	As Shown	300mm
Ri	Raphiolepis indica	Indian Hawthorn	2.5	2.5	As Shown	300mm
Vo	Viburnum odoratissimum	Sweet Viburnum	3	2	As Shown	300mm
Groundcovers and Grasses						
PN	Pennistenum 'Nafray'	Nafray Pennisetum	0.6	0.6	2/m2	150mm
Mp	Myoporum parvifolium	Creeping Boobialla	0.2	2	4/m2	150mm
TT	Trachelospermum jasminoides 'Tricolour'	Tricolour	0.5	2	4/m2	150mm
Tj	Trachelospermum jasminoides	Star Jasmine	0.5	2	4/m2	150mm
Gt	Gazania tomentosa	Silver Leaf Gazania	0.15	1	3/m2	150mm

A	For Comment	JW	NM	06.02.2019
Issue	Revision Description	Drawn	Check	Date

LEGEND

Key Plan:

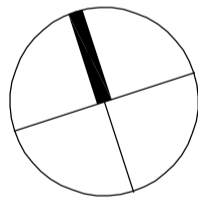

Client:
Goodman

Project:
Oakdale East
Proposed Development
Horsley Park NSW

S I T E I M A G E

Level 1, 3-5 Baptist Street
Redfern NSW 2016
Australia

Tel: (61 2) 8332 5600
Fax: (61 2) 9698 2877
www.siteimage.com.au

Site Image (NSW) Pty Ltd
ABN 44 801 262 380



Landscape Architects

PRELIMINARY

Drawing Name:
Warehouse 1
Cover Sheet

Scale:
Job Number: Drawing Number: Issue:

SS18-3933 W1-000 A

RL 76.60

RL 74.50

RL 78.00

RL 78.50

New Estate Road

Warehouse 1

© 2016 Site Image (NSW) Pty Ltd ABN 44 801 262 380 as agent for Site Image NSW Partnership. All rights reserved. This drawing is copyright and shall not be reproduced or copied in any form or by any means (graphic, electronic or mechanical including photocopy) without the written permission of Site Image (NSW) Pty Ltd. Any license, expressed or implied, to use this document for any purpose what so ever is restricted to the terms of the written agreement between Site Image (NSW) Pty Ltd and the instructing party.

The contractor shall check and verify all work on site (including work by others) before commencing the landscape installation. Any discrepancies are to be reported to the Project Manager or Landscape Architect prior to commencing work. Do not scale this drawing. Any required dimensions not shown shall be referred to the Landscape Architect for confirmation.

A	For Comment	JW	NM	06.02.2019
Issue	Revision Description	Drawn	Check	Date

- LEGEND**
- Proposed Boundary
 - Lot Boundary
 - Proposed Trees
 - Proposed Shrubs and Accents
 - Proposed Grasses and Groundcovers
 - Turf
 - Concrete Edge
 - Spray Seeding
 - Ballast

Key Plan:

Client:
Goodman

Project:
Oakdale East
Proposed Development
Horsley Park NSW

SITE IMAGE
Level 1, 3-5 Baptist Street
Redfern NSW 2016
Australia
Tel: (61 2) 8332 5600
Fax: (61 2) 9696 2877
www.siteimage.com.au
Site Image (NSW) Pty Ltd
ABN 44 801 262 380



PRELIMINARY

Drawing Name:
Warehouse 1
Landscape Plan

Scale: 1:250 @ A1
Job Number: SS18-3933
Drawing Number: W1-101
Issue: A

Oakdale East - Proposed Development

Horsley Park NSW

Landscape Development Application

Warehouse 2

© 2016 Site Image (NSW) Pty Ltd ABN 44 801 262 380 as agent for Site Image NSW Partnership. All rights reserved. This drawing is copyright and shall not be reproduced or copied in any form or by any means (graphic, electronic or mechanical including photocopy) without the written permission of Site Image (NSW) Pty Ltd Any license, expressed or implied, to use this document for any purpose what so ever is restricted to the terms of the written agreement between Site Image (NSW) Pty Ltd and the instructing party.

The contractor shall check and verify all work on site (including work by others) before commencing the landscape installation. Any discrepancies are to be reported to the Project Manager or Landscape Architect prior to commencing work. Do not scale this drawing. Any required dimensions not shown shall be referred to the Landscape Architect for confirmation.


Indicative Plant Schedule

Code	Botanical Name	Common Name	Mature Height (m.)	Mature Spread (m.)	Spacings	Pot Size
Trees						
As	Angophora subvelutina	Broad-leaved Apple	25	15	As Shown	75L
Ca	Cupaniopsis anacardioides	Tuckeroo	8	8	As Shown	200L
Cm	Corymbia maculata	Spotted Gum	15	7	As Shown	75L
Ea	Eucalyptus amplifolia	Cabbage Gum	30	8	As Shown	75L
Ec	Eucalyptus crebra	Narrow Leaved Ironbark	15	6	As Shown	75L
Em	Eucalyptus moluccana	Grey Box	20	8	As Shown	75L
Et	Eucalyptus tereticomis	Forest Red Gum	30	8	As Shown	75L
Li	Lagerstroemia indica 'Natchez'	Crepe Myrtle	8	6	As Shown	75L
Tl	Tristaniopsis laurina 'Luscious'	Water Gum	9	8	As Shown	75L
Shrubs						
AsM	Acmena smithii var. minor	Dwarf Lillypilly	3	2	As Shown	300mm
CE	Callistemon 'Endeavour'	Bottlebrush	2.5	2.5	As Shown	300mm
CLJ	Callistemon viminalis 'Little John'	Little John Bottlebrush	0.8	0.8	As Shown	300mm
GM	Grevillea Moonlight	Moonlight Grevillea	4	3	As Shown	300mm
NGS	Nandina 'Gulf Stream'	Nandina	0.75	0.5	As Shown	300mm
Ri	Raphiolepis indica	Indian Hawthorn	2.5	2.5	As Shown	300mm
Vo	Viburnum odoratissimum	Sweet Viburnum	3	2	As Shown	300mm
Groundcovers and Grasses						
PN	Pennistenum 'Nafray'	Nafray Pennisetum	0.6	0.6	2/m2	150mm
Mp	Myoporum parvifolium	Creeping Boobialla	0.2	2	4/m2	150mm
TT	Trachelospermum jasminoides 'Tricolour'	Tricolour	0.5	2	4/m2	150mm
Tj	Trachelospermum jasminoides	Star Jasmine	0.5	2	4/m2	150mm
Gt	Gazania tomentosa	Silver Leaf Gazania	0.15	1	3/m2	150mm

A	For Comment	JW	NM	06.02.2019
Issue	Revision Description	Drawn	Check	Date

LEGEND

Key Plan:

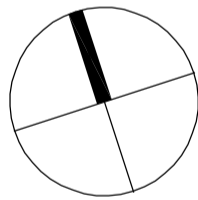

Client:
Goodman

Project:
Oakdale East
Proposed Development
Horsley Park NSW

S I T E I M A G E

Level 1, 3-5 Baptist Street
Redfern NSW 2016
Australia

Tel: (61 2) 8332 5600
Fax: (61 2) 9698 2877
www.siteimage.com.au

Site Image (NSW) Pty Ltd
ABN 44 801 262 380


Landscape Architects

PRELIMINARY

Drawing Name:
Warehouse 2
Cover Sheet

Scale:	Drawing Number:	Issue:
Job Number:		

SS18-3933 W2-000 A

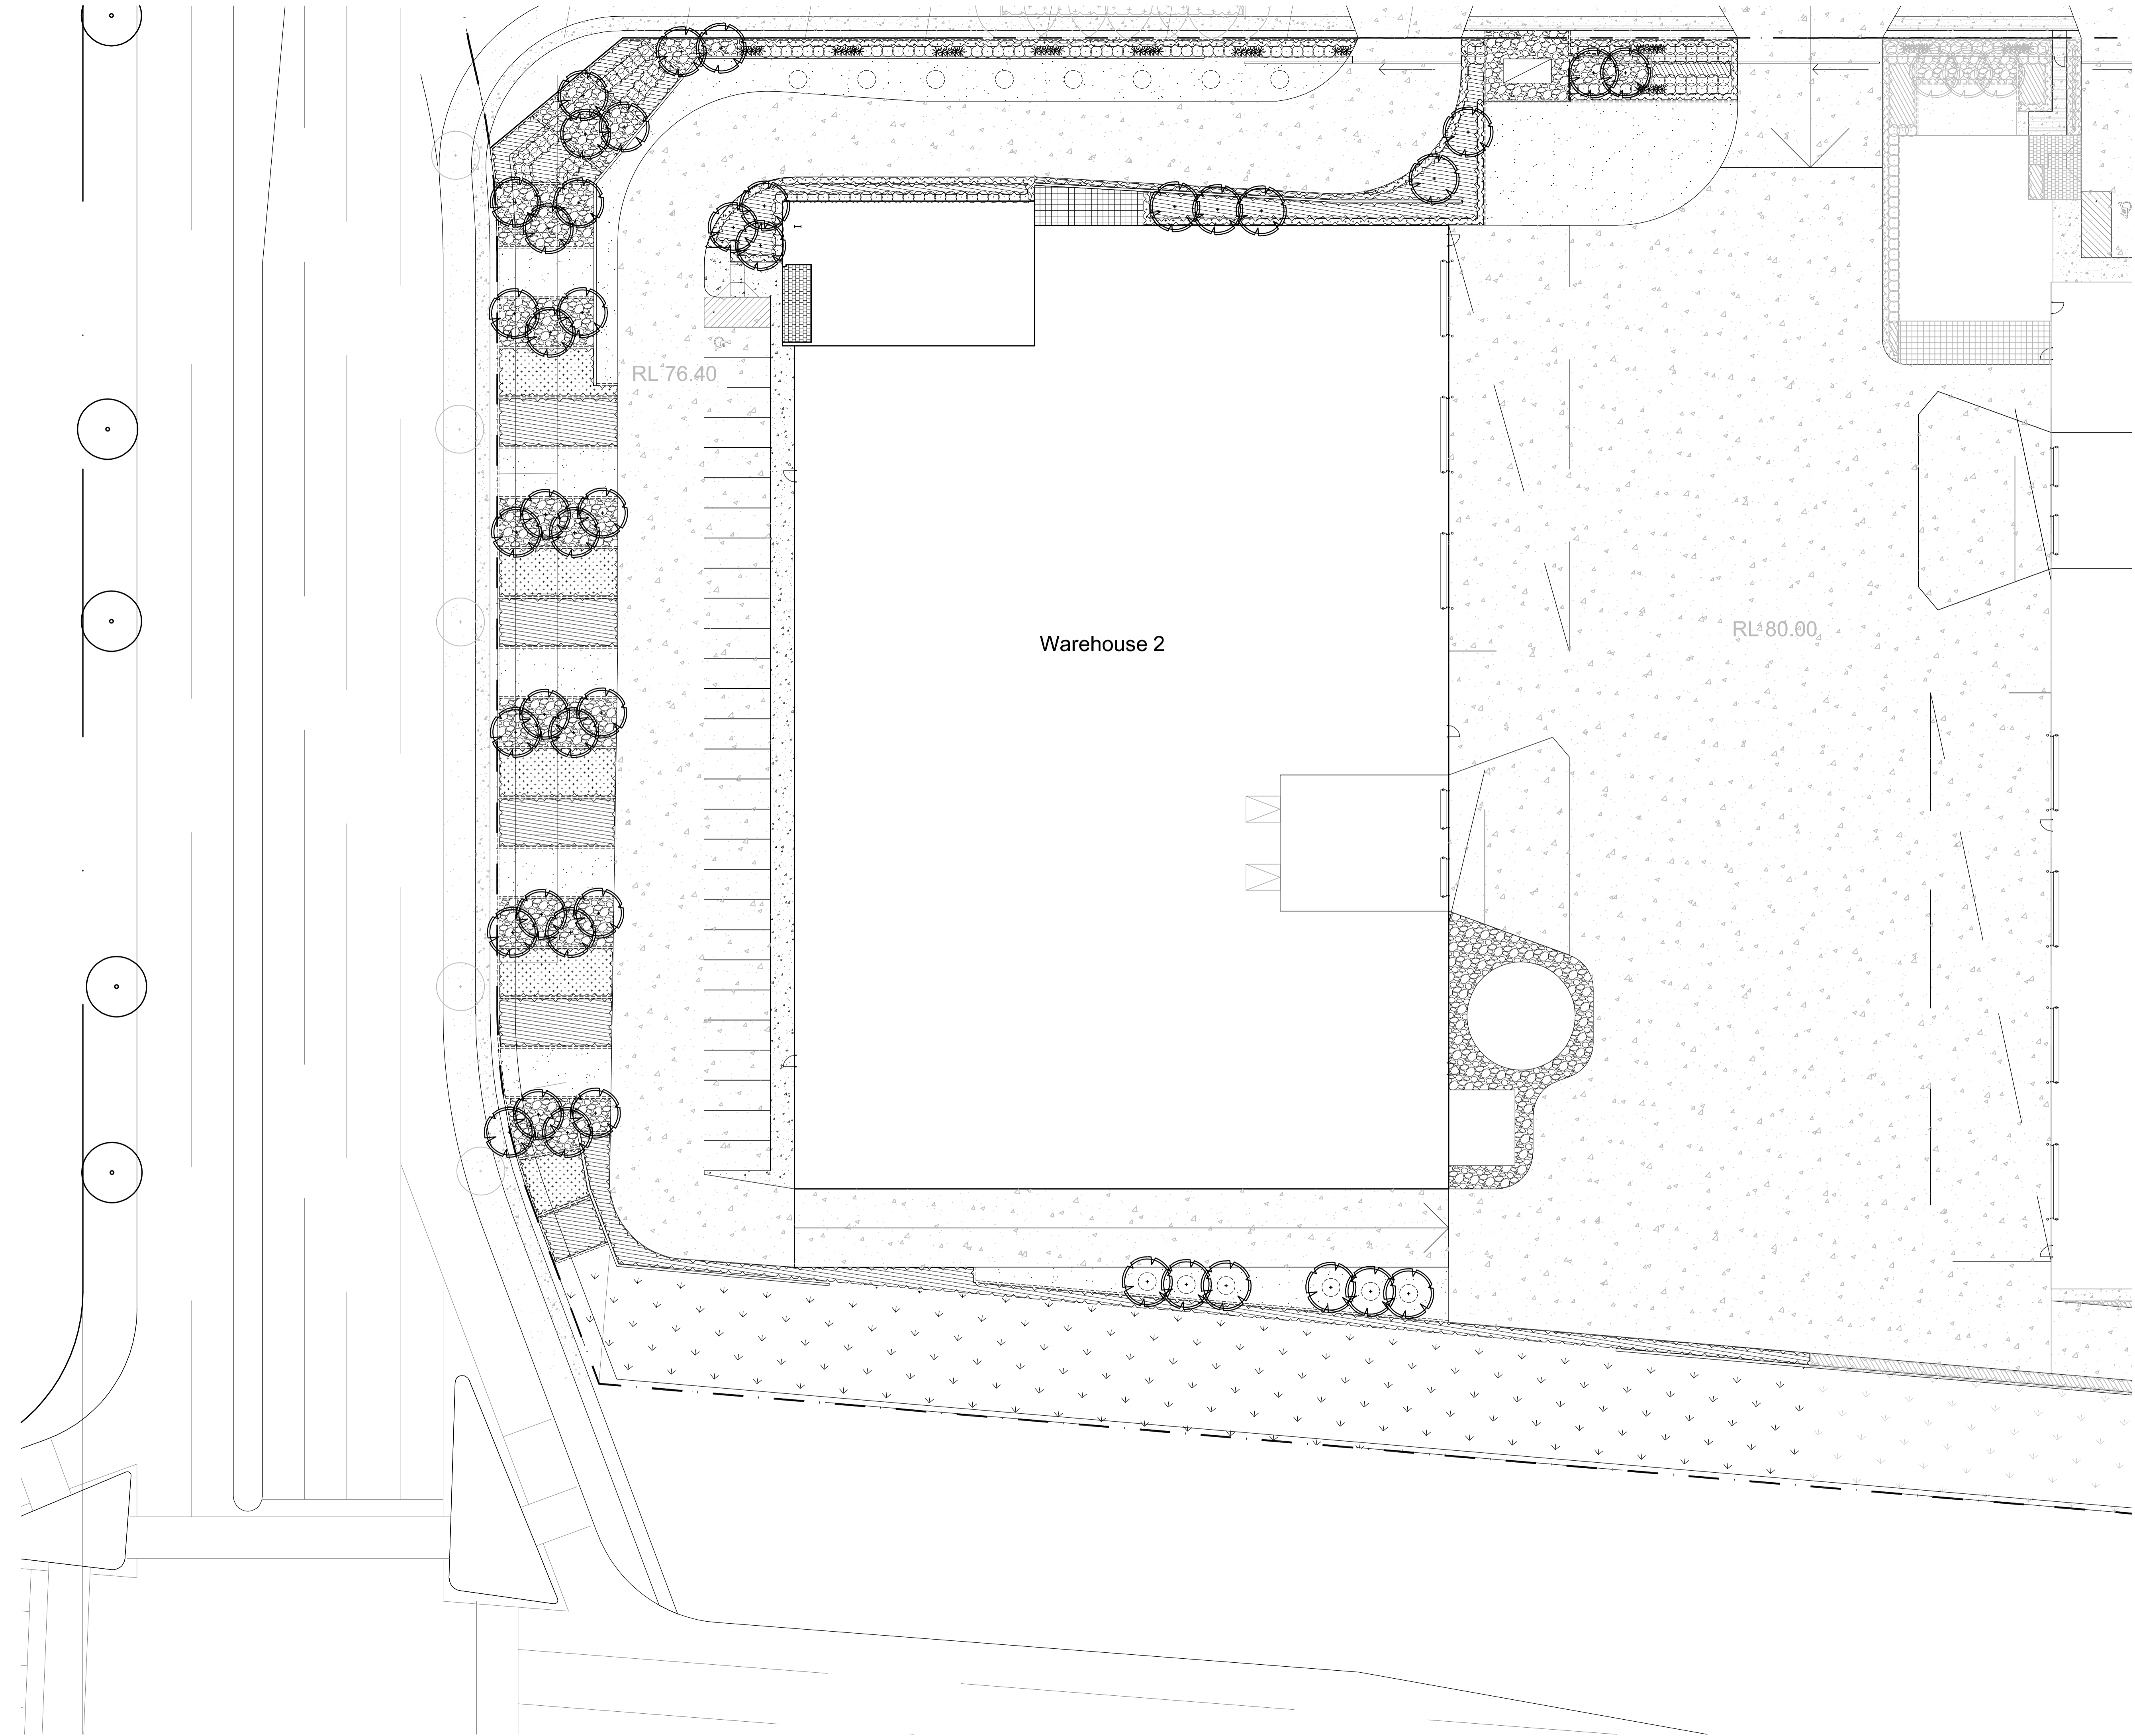


© 2016 Site Image (NSW) Pty Ltd ABN 44 801 262 380 as agent for Site Image NSW Partnership. All rights reserved. This drawing is copyright and shall not be reproduced or copied in any form or by any means (graphic, electronic or mechanical including photocopy) without the written permission of Site Image (NSW) Pty Ltd. Any license, expressed or implied, to use this document for any purpose what so ever is restricted to the terms of the written agreement between Site Image (NSW) Pty Ltd and the instructing party.

The contractor shall check and verify all work on site (including work by others) before commencing the landscape installation. Any discrepancies are to be reported to the Project Manager or Landscape Architect prior to commencing work. Do not scale this drawing. Any required dimensions not shown shall be referred to the Landscape Architect for confirmation.

A	For Comment	JW	NM	06.02.2019
Issue	Revision Description	Drawn	Check	Date

- LEGEND**
- Proposed Boundary
 - Lot Boundary
 - Proposed Trees
 - Proposed Shrubs and Accents
 - Proposed Grasses and Groundcovers
 - Turf
 - Concrete Edge
 - Spray Seeding
 - Ballast

Key Plan:

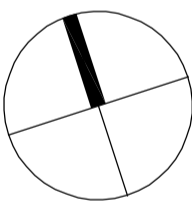

Client:
Goodman

Project:
**Oakdale East
Proposed Development
Horsley Park NSW**

SITE IMAGE

Level 1, 3-5 Baptist Street
Rydalm NSW 2016
Australia

Tel: (61 2) 8332 5600
Fax: (61 2) 9696 2877
www.siteimage.com.au

Site Image (NSW) Pty Ltd
ABN 44 801 262 380

Landscape Architects

PRELIMINARY

Drawing Name:
**Warehouse 2
Landscape Plan**

Scale: 1:250 @ A1
Job Number: SS18-3933
Drawing Number: W2-101
Issue: A

Oakdale East - Proposed Development

Horsley Park NSW

Landscape Development Application

Warehouse 3

© 2016 Site Image (NSW) Pty Ltd ABN 44 801 262 380 as agent for Site Image NSW Partnership. All rights reserved. This drawing is copyright and shall not be reproduced or copied in any form or by any means (graphic, electronic or mechanical including photocopy) without the written permission of Site Image (NSW) Pty Ltd Any license, expressed or implied, to use this document for any purpose what so ever is restricted to the terms of the written agreement between Site Image (NSW) Pty Ltd and the instructing party.

The contractor shall check and verify all work on site (including work by others) before commencing the landscape installation. Any discrepancies are to be reported to the Project Manager or Landscape Architect prior to commencing work. Do not scale this drawing. Any required dimensions not shown shall be referred to the Landscape Architect for confirmation.


Indicative Plant Schedule

Code	Botanical Name	Common Name	Mature Height (m.)	Mature Spread (m.)	Spacings	Pot Size
Trees						
As	Angophora subvelutina	Broad-leaved Apple	25	15	As Shown	75L
Ca	Cupaniopsis anacardioides	Tuckeroo	8	8	As Shown	200L
Cm	Corymbia maculata	Spotted Gum	15	7	As Shown	75L
Ea	Eucalyptus amplifolia	Cabbage Gum	30	8	As Shown	75L
Ec	Eucalyptus crebra	Narrow Leaved Ironbark	15	6	As Shown	75L
Em	Eucalyptus moluccana	Grey Box	20	8	As Shown	75L
Et	Eucalyptus tereticomis	Forest Red Gum	30	8	As Shown	75L
Li	Lagerstroemia indica 'Natchez'	Crepe Myrtle	8	6	As Shown	75L
TI	Tristaniaopsis laurina 'Luscious'	Water Gum	9	8	As Shown	75L
Shrubs						
AsM	Acmena smithii var. minor	Dwarf Lillypilly	3	2	As Shown	300mm
CE	Callistemon 'Endeavour'	Bottlebrush	2.5	2.5	As Shown	300mm
CLJ	Callistemon viminalis 'Little John'	Little John Bottlebrush	0.8	0.8	As Shown	300mm
GM	Grevillea Moonlight	Moonlight Grevillea	4	3	As Shown	300mm
NGS	Nandina 'Gulf Stream'	Nandina	0.75	0.5	As Shown	300mm
Ri	Raphiolepis indica	Indian Hawthorn	2.5	2.5	As Shown	300mm
Vo	Viburnum odoratissimum	Sweet Viburnum	3	2	As Shown	300mm
Groundcovers and Grasses						
PN	Pennisteam 'Nafray'	Nafray Pennisetum	0.6	0.6	2/m2	150mm
Mp	Myoporum parvifolium	Creeping Boobialla	0.2	2	4/m2	150mm
TT	Trachelospermum jasminoides 'Tricolour'	Tricolour	0.5	2	4/m2	150mm
Tj	Trachelospermum jasminoides	Star Jasmine	0.5	2	4/m2	150mm
Gt	Gazania tomentosa	Silver Leaf Gazania	0.15	1	3/m2	150mm

A	For Comment	JW	NM	06.02.2019
Issue	Revision Description	Drawn	Check	Date

LEGEND

Key Plan:

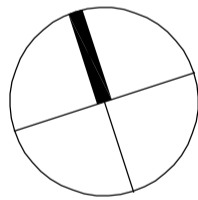

Client:
Goodman

Project:
Oakdale East
Proposed Development
Horsley Park NSW

S I T E I M A G E

Level 1, 3-5 Baptist Street
Redfern NSW 2016
Australia

Tel: (61 2) 8332 5600
Fax: (61 2) 9698 2877
www.siteimage.com.au


Site Image (NSW) Pty Ltd
ABN 44 801 262 380

Landscape Architects

PRELIMINARY

Drawing Name:
Warehouse 3
Cover Sheet

Scale:	Drawing Number:	Issue:
Job Number:		
SS18-3933	W3-000	A

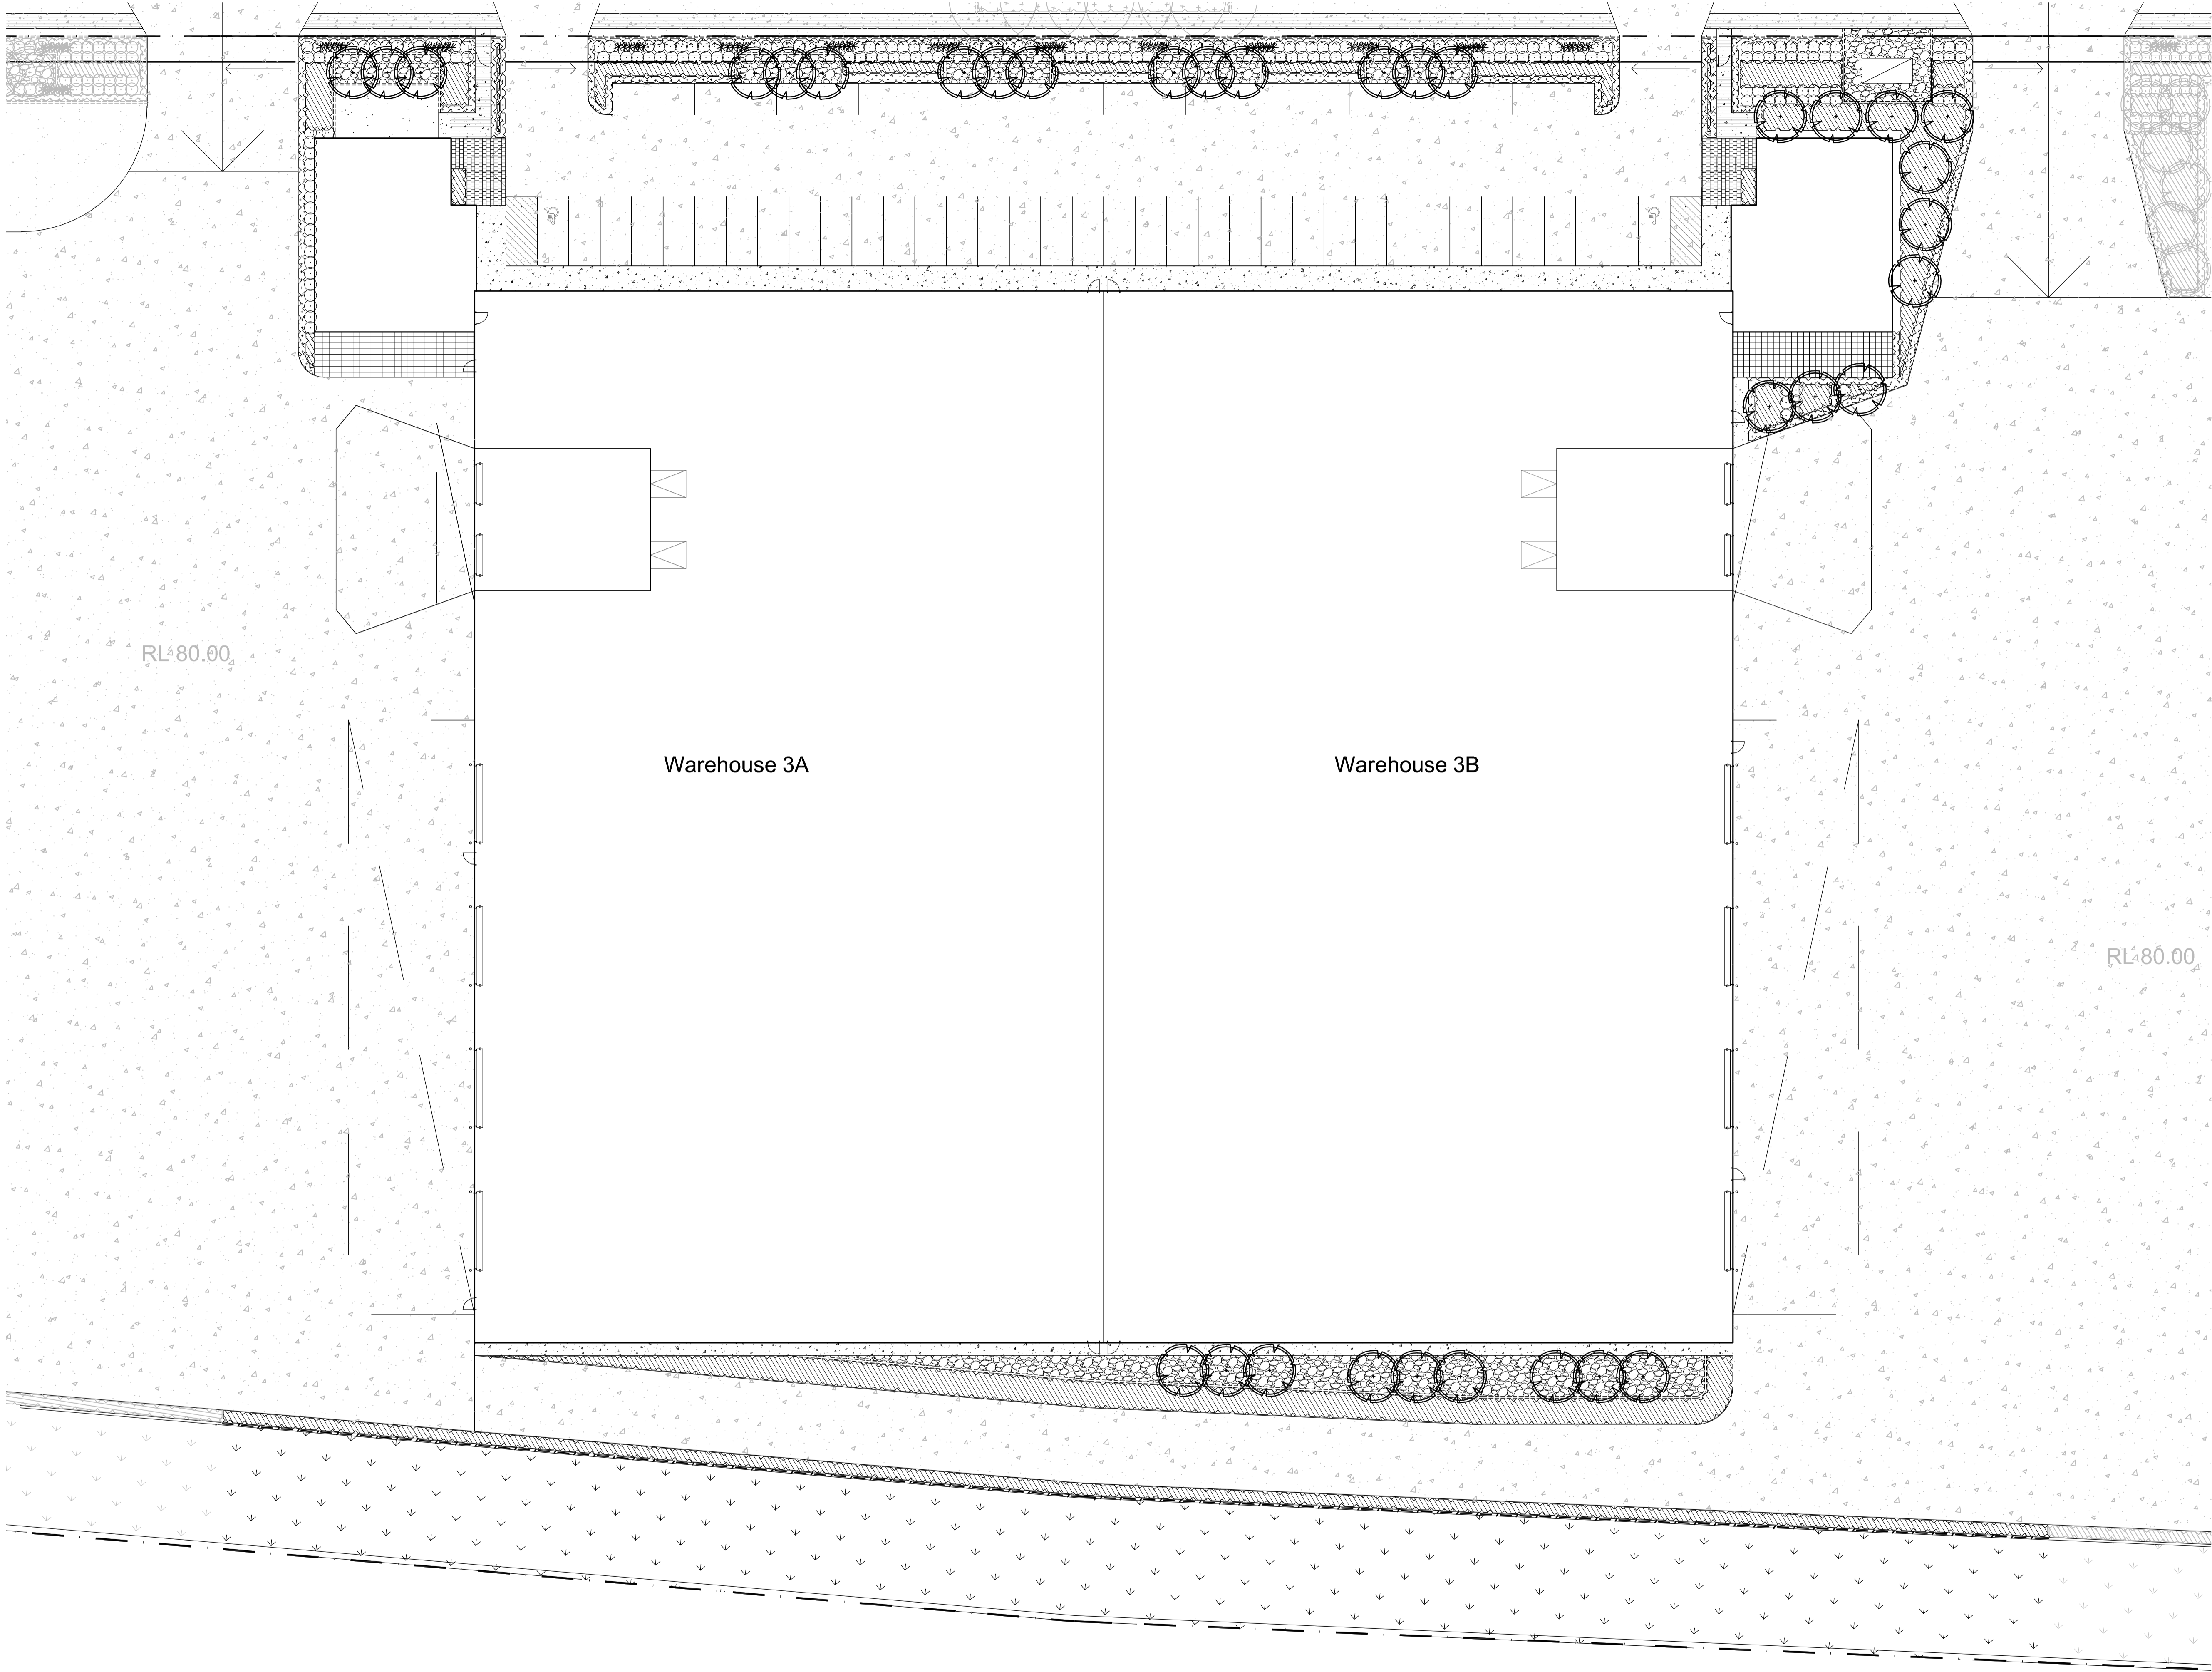


© 2016 Site Image (NSW) Pty Ltd ABN 44 801 262 380 as agent for Site Image NSW Partnership. All rights reserved. This drawing is copyright and shall not be reproduced or copied in any form or by any means (graphic, electronic or mechanical including photocopy) without the written permission of Site Image (NSW) Pty Ltd. Any license, expressed or implied, to use this document for any purpose what so ever is restricted to the terms of the written agreement between Site Image (NSW) Pty Ltd and the instructing party.

The contractor shall check and verify all work on site (including work by others) before commencing the landscape installation. Any discrepancies are to be reported to the Project Manager or Landscape Architect prior to commencing work. Do not scale this drawing. Any required dimensions not shown shall be referred to the Landscape Architect for confirmation.

A	For Comment	JW	NM	06.02.2019
Issue	Revision Description	Drawn	Check	Date

- LEGEND**
- Proposed Boundary
 - Lot Boundary
 - Proposed Trees
 - Proposed Shrubs and Accents
 - Proposed Grasses and Groundcovers
 - Turf
 - Concrete Edge
 - Spray Seeding
 - Ballast

Key Plan:

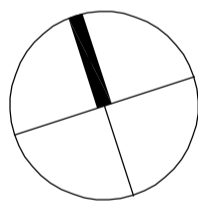

Client:
Goodman

Project:
**Oakdale East
Proposed Development
Horsley Park NSW**

SITE IMAGE

Level 1, 3-5 Baptist Street
Redfern NSW 2016
Australia

Tel: (61 2) 8332 5600
Fax: (61 2) 9696 2377
www.siteimage.com.au


Site Image (NSW) Pty Ltd
ABN 44 801 262 380

Landscape Architects

PRELIMINARY

Drawing Name:
**Warehouse 3
Landscape Plan**

Scale: 1:250 @ A1
Job Number:
Drawing Number:
Issue:

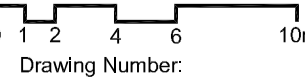

SS18-3933 W3-101 A

Oakdale East - Proposed Development

Horsley Park NSW

Landscape Development Application

Warehouse 4

© 2016 Site Image (NSW) Pty Ltd ABN 44 801 262 380 as agent for Site Image NSW Partnership. All rights reserved. This drawing is copyright and shall not be reproduced or copied in any form or by any means (graphic, electronic or mechanical including photocopy) without the written permission of Site Image (NSW) Pty Ltd Any license, expressed or implied, to use this document for any purpose what so ever is restricted to the terms of the written agreement between Site Image (NSW) Pty Ltd and the instructing party.

The contractor shall check and verify all work on site (including work by others) before commencing the landscape installation. Any discrepancies are to be reported to the Project Manager or Landscape Architect prior to commencing work. Do not scale this drawing. Any required dimensions not shown shall be referred to the Landscape Architect for confirmation.

Indicative Plant Schedule

Code	Botanical Name	Common Name	Mature Height (m.)	Mature Spread (m.)	Spacings	Pot Size
Trees						
As	Angophora subvelutina	Broad-leaved Apple	25	15	As Shown	75L
Ca	Cupaniopsis anacardioides	Tuckeroo	8	8	As Shown	200L
Cm	Corymbia maculata	Spotted Gum	15	7	As Shown	75L
Ea	Eucalyptus amplifolia	Cabbage Gum	30	8	As Shown	75L
Ec	Eucalyptus crebra	Narrow Leaved Ironbark	15	6	As Shown	75L
Em	Eucalyptus moluccana	Grey Box	20	8	As Shown	75L
Et	Eucalyptus tereticomis	Forest Red Gum	30	8	As Shown	75L
Li	Lagerstroemia indica 'Natchez'	Crepe Myrtle	8	6	As Shown	75L
TI	Tristaniaopsis laurina 'Luscious'	Water Gum	9	8	As Shown	75L
Shrubs						
AsM	Acmena smithii var. minor	Dwarf Lillypilly	3	2	As Shown	300mm
CE	Callistemon 'Endeavour'	Bottlebrush	2.5	2.5	As Shown	300mm
CLJ	Callistemon viminalis 'Little John'	Little John Bottlebrush	0.8	0.8	As Shown	300mm
GM	Grevillea Moonlight	Moonlight Grevillea	4	3	As Shown	300mm
NGS	Nandina 'Gulf Stream'	Nandina	0.75	0.5	As Shown	300mm
Ri	Raphiolepis indica	Indian Hawthorn	2.5	2.5	As Shown	300mm
Vo	Viburnum odoratissimum	Sweet Viburnum	3	2	As Shown	300mm
Groundcovers and Grasses						
PN	Pennistenum 'Nafray'	Nafray Pennisetum	0.6	0.6	2/m2	150mm
Mp	Myoporum parvifolium	Creeping Boobialla	0.2	2	4/m2	150mm
TT	Trachelospermum jasminoides 'Tricolour'	Tricolour	0.5	2	4/m2	150mm
Tj	Trachelospermum jasminoides	Star Jasmine	0.5	2	4/m2	150mm
Gt	Gazania tomentosa	Silver Leaf Gazania	0.15	1	3/m2	150mm

A

For Comment

JW

NM

06.02.2019

Issue

Revision Description


Drawn

Check

Date

LEGEND

Key Plan:

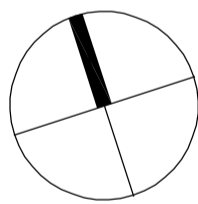

Client:
Goodman

Project:
Oakdale East
Proposed Development
Horsley Park NSW

S I T E I M A G E

Level 1, 3-5 Baptist Street
Redfern NSW 2016
Australia

Tel: (61 2) 8332 5600
Fax: (61 2) 9698 2877
www.siteimage.com.au

Site Image (NSW) Pty Ltd
ABN 44 801 262 380

Landscape Architects

PRELIMINARY

Drawing Name:
Warehouse 4
Cover Sheet

Scale:

Job Number:


SS18-3933

Drawing Number:

W4-000

Issue:

A

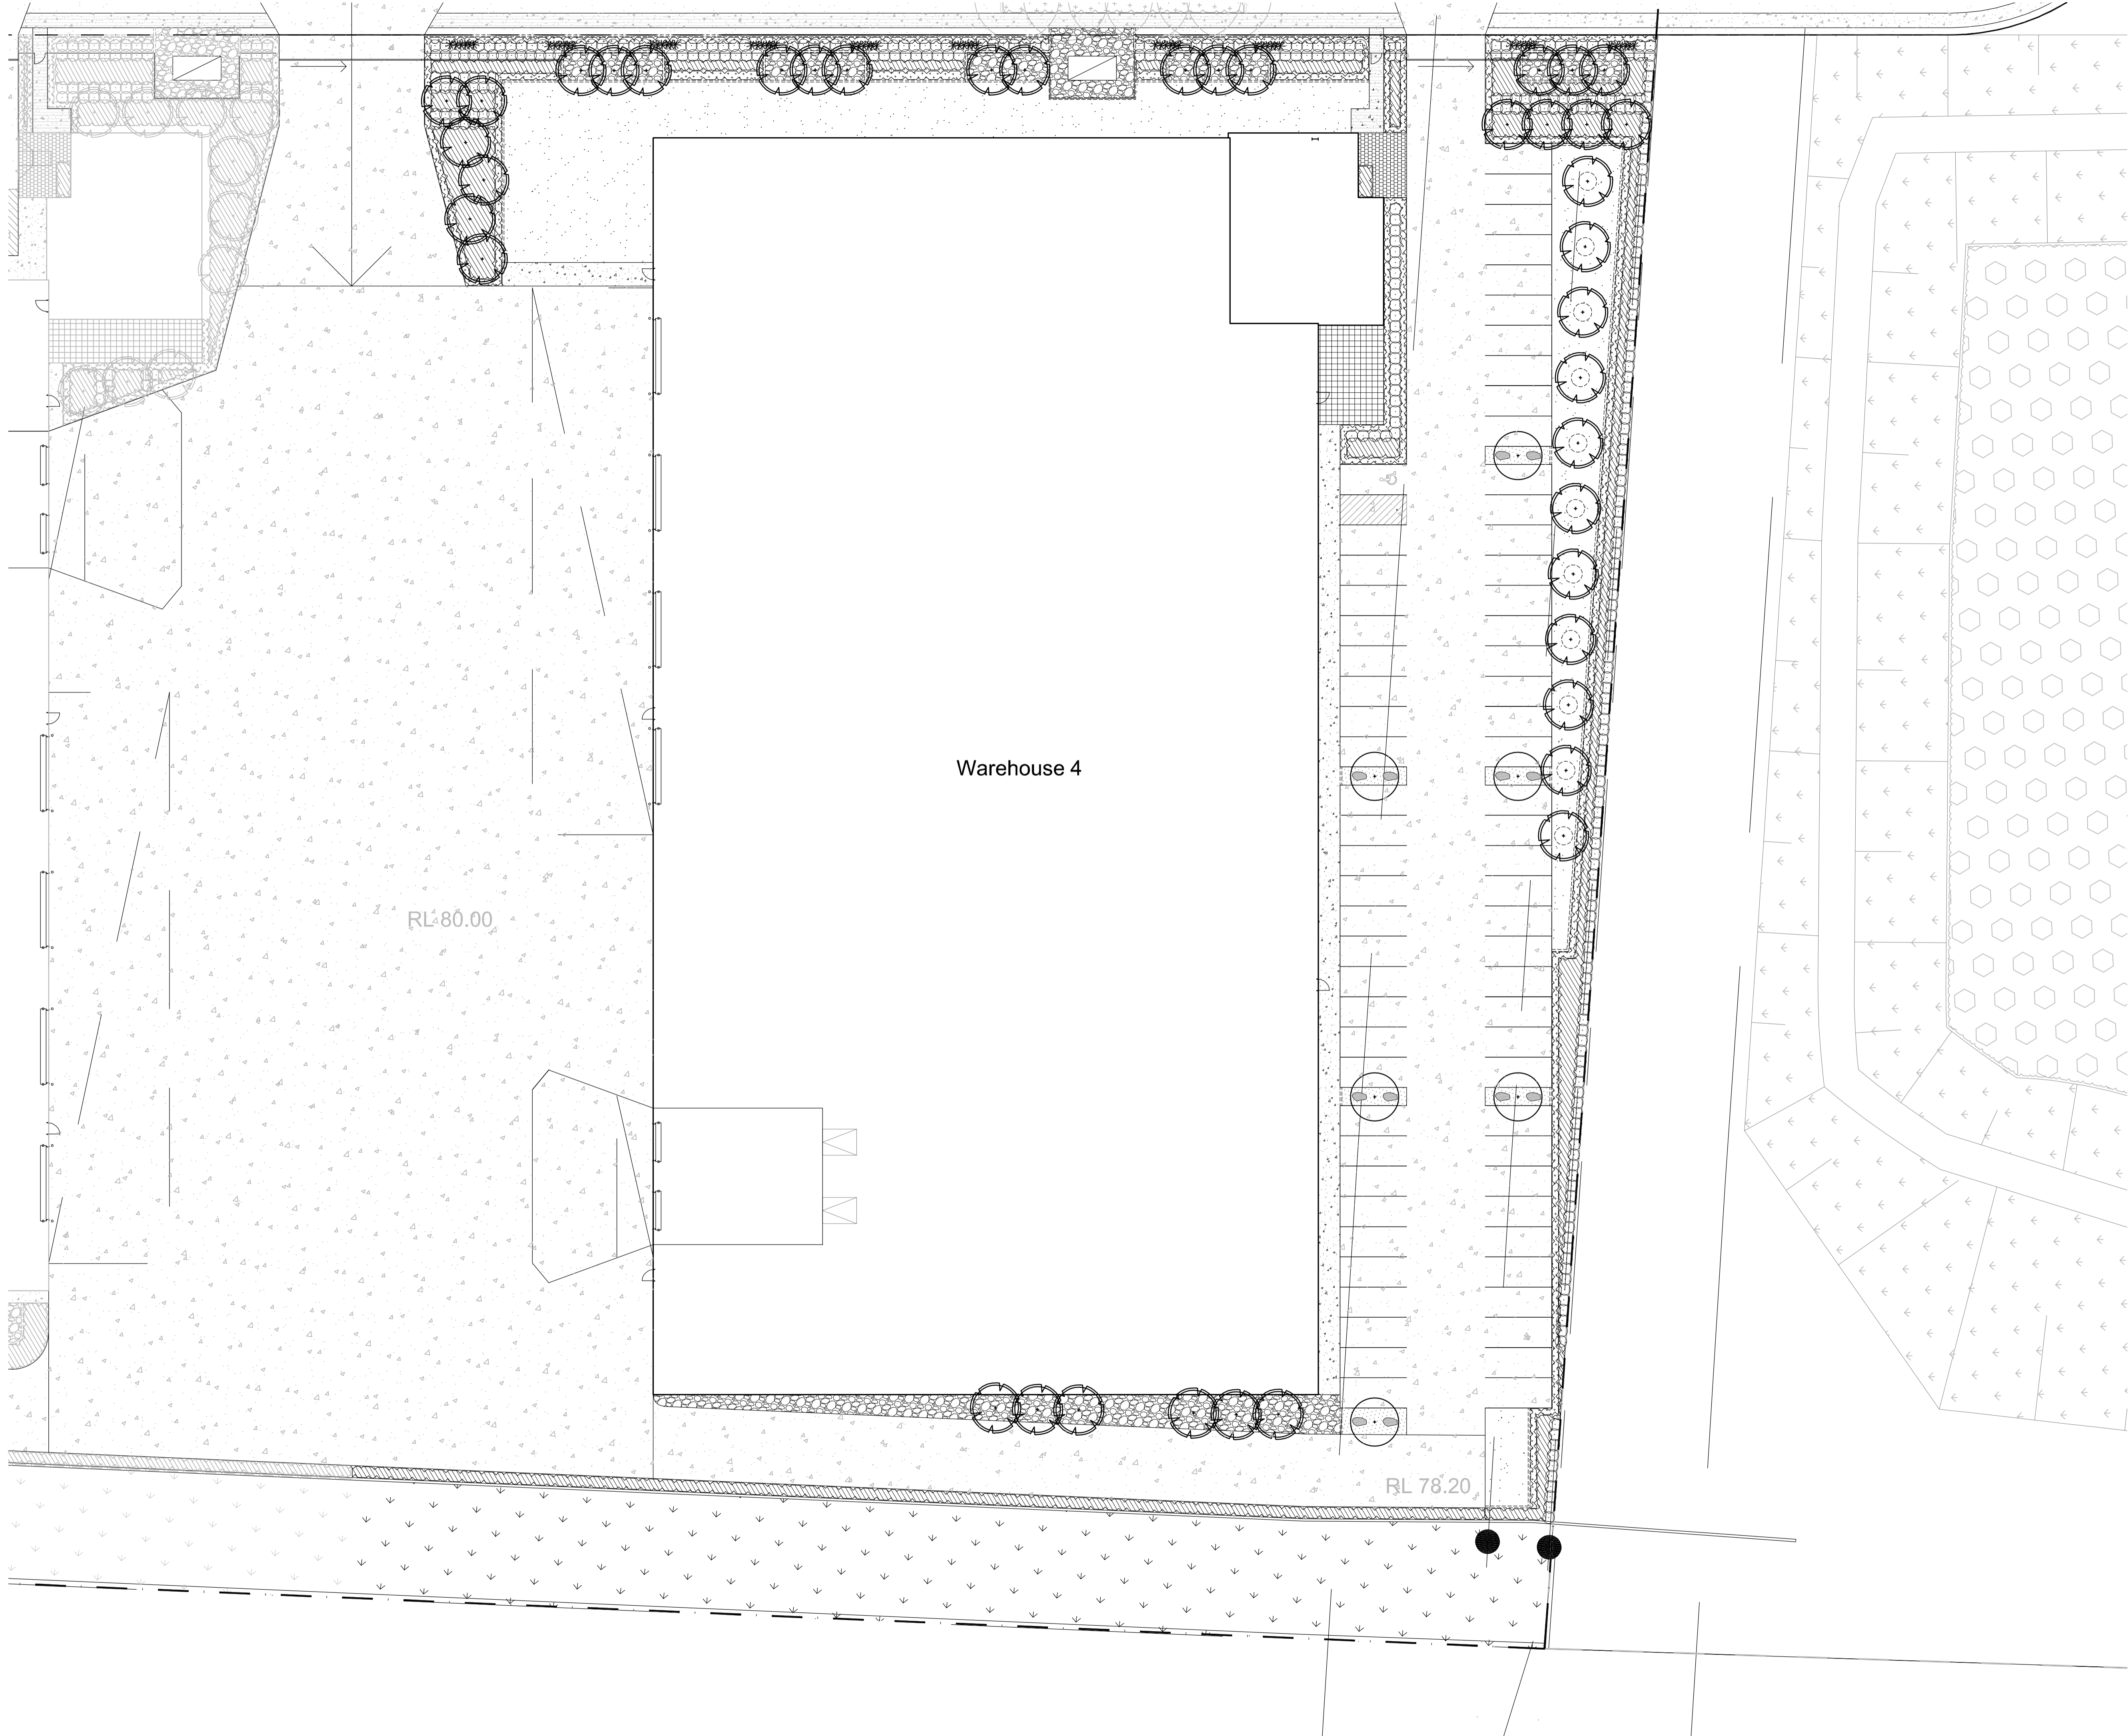

© 2016 Site Image (NSW) Pty Ltd ABN 44 801 262 380 as agent for Site Image NSW Partnership. All rights reserved. This drawing is copyright and shall not be reproduced or copied in any form or by any means (graphic, electronic or mechanical including photocopy) without the written permission of Site Image (NSW) Pty Ltd. Any license, expressed or implied, to use this document for any purpose what so ever is restricted to the terms of the written agreement between Site Image (NSW) Pty Ltd and the instructing party.

The contractor shall check and verify all work on site (including work by others) before commencing the landscape installation. Any discrepancies are to be reported to the Project Manager or Landscape Architect prior to commencing work. Do not scale this drawing. Any required dimensions not shown shall be referred to the Landscape Architect for confirmation.

B	OSD Basin Added	JW	NM	11.03.2019
A	For Comment	JW	NM	06.02.2019
Issue	Revision Description	Drawn	Check	Date

LEGEND	
	Proposed Boundary
	Lot Boundary
	Proposed Trees
	Proposed Shrubs and Accents
	Proposed Grasses and Groundcovers
	Turf
	Concrete Edge
	Spray Seeding
	Ballast

Key Plan:

Client:
Goodman

Project:
Oakdale East
Proposed Development
Horsley Park NSW

SITE IMAGE
Level 1, 3-5 Baptist Street
Redfern NSW 2016
Australia
Tel: (61 2) 8332 5600
Fax: (61 2) 9696 2877
www.siteimage.com.au
Site Image (NSW) Pty Ltd
ABN 44 801 262 380



PRELIMINARY

Drawing Name:
Warehouse 4
Landscape Plan


Scale: 1:250 @ A1
Job Number:
Drawing Number:
Issue:

SS18-3933 W4-101 B


The contractor shall check and verify all work on site (including work by others) before commencing the landscape installation. Any discrepancies are to be reported to the Project Manager or Landscape Architect prior to commencing work. Do not scale this drawing. Any required dimensions not shown shall be referred to the Landscape Architect for confirmation.

A	For Comment	JW	NM	06.02.2019
Issue	Revision Description	Drawn	Check	Date


LEGEND

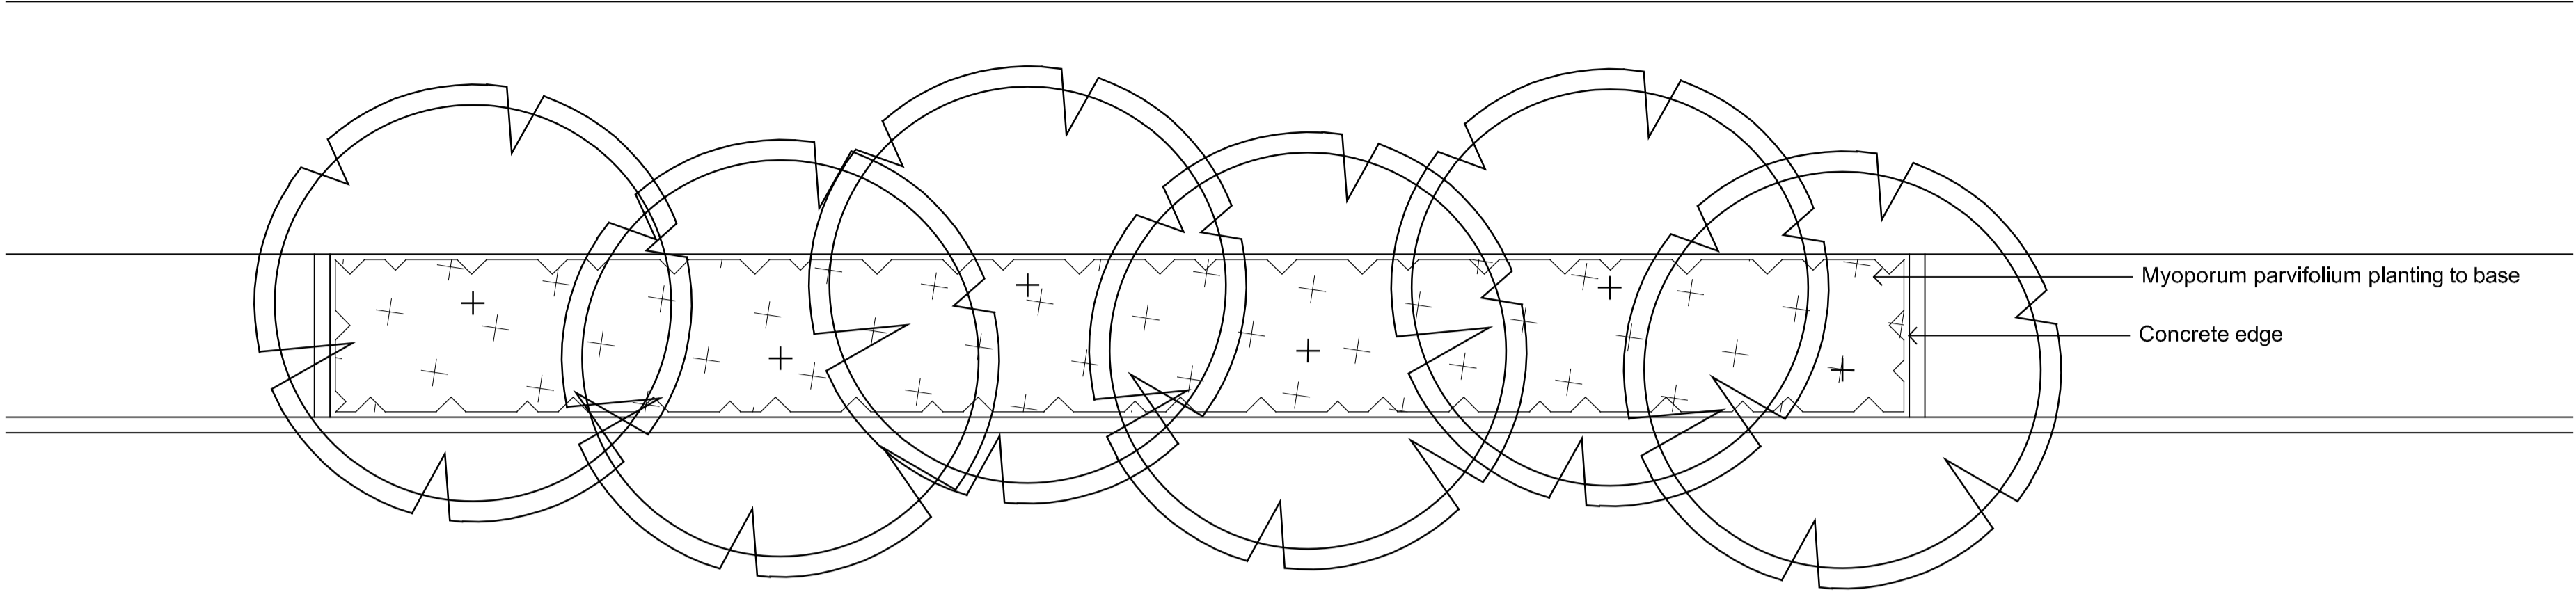


01 Street Tree Planting Detail
501 1:50

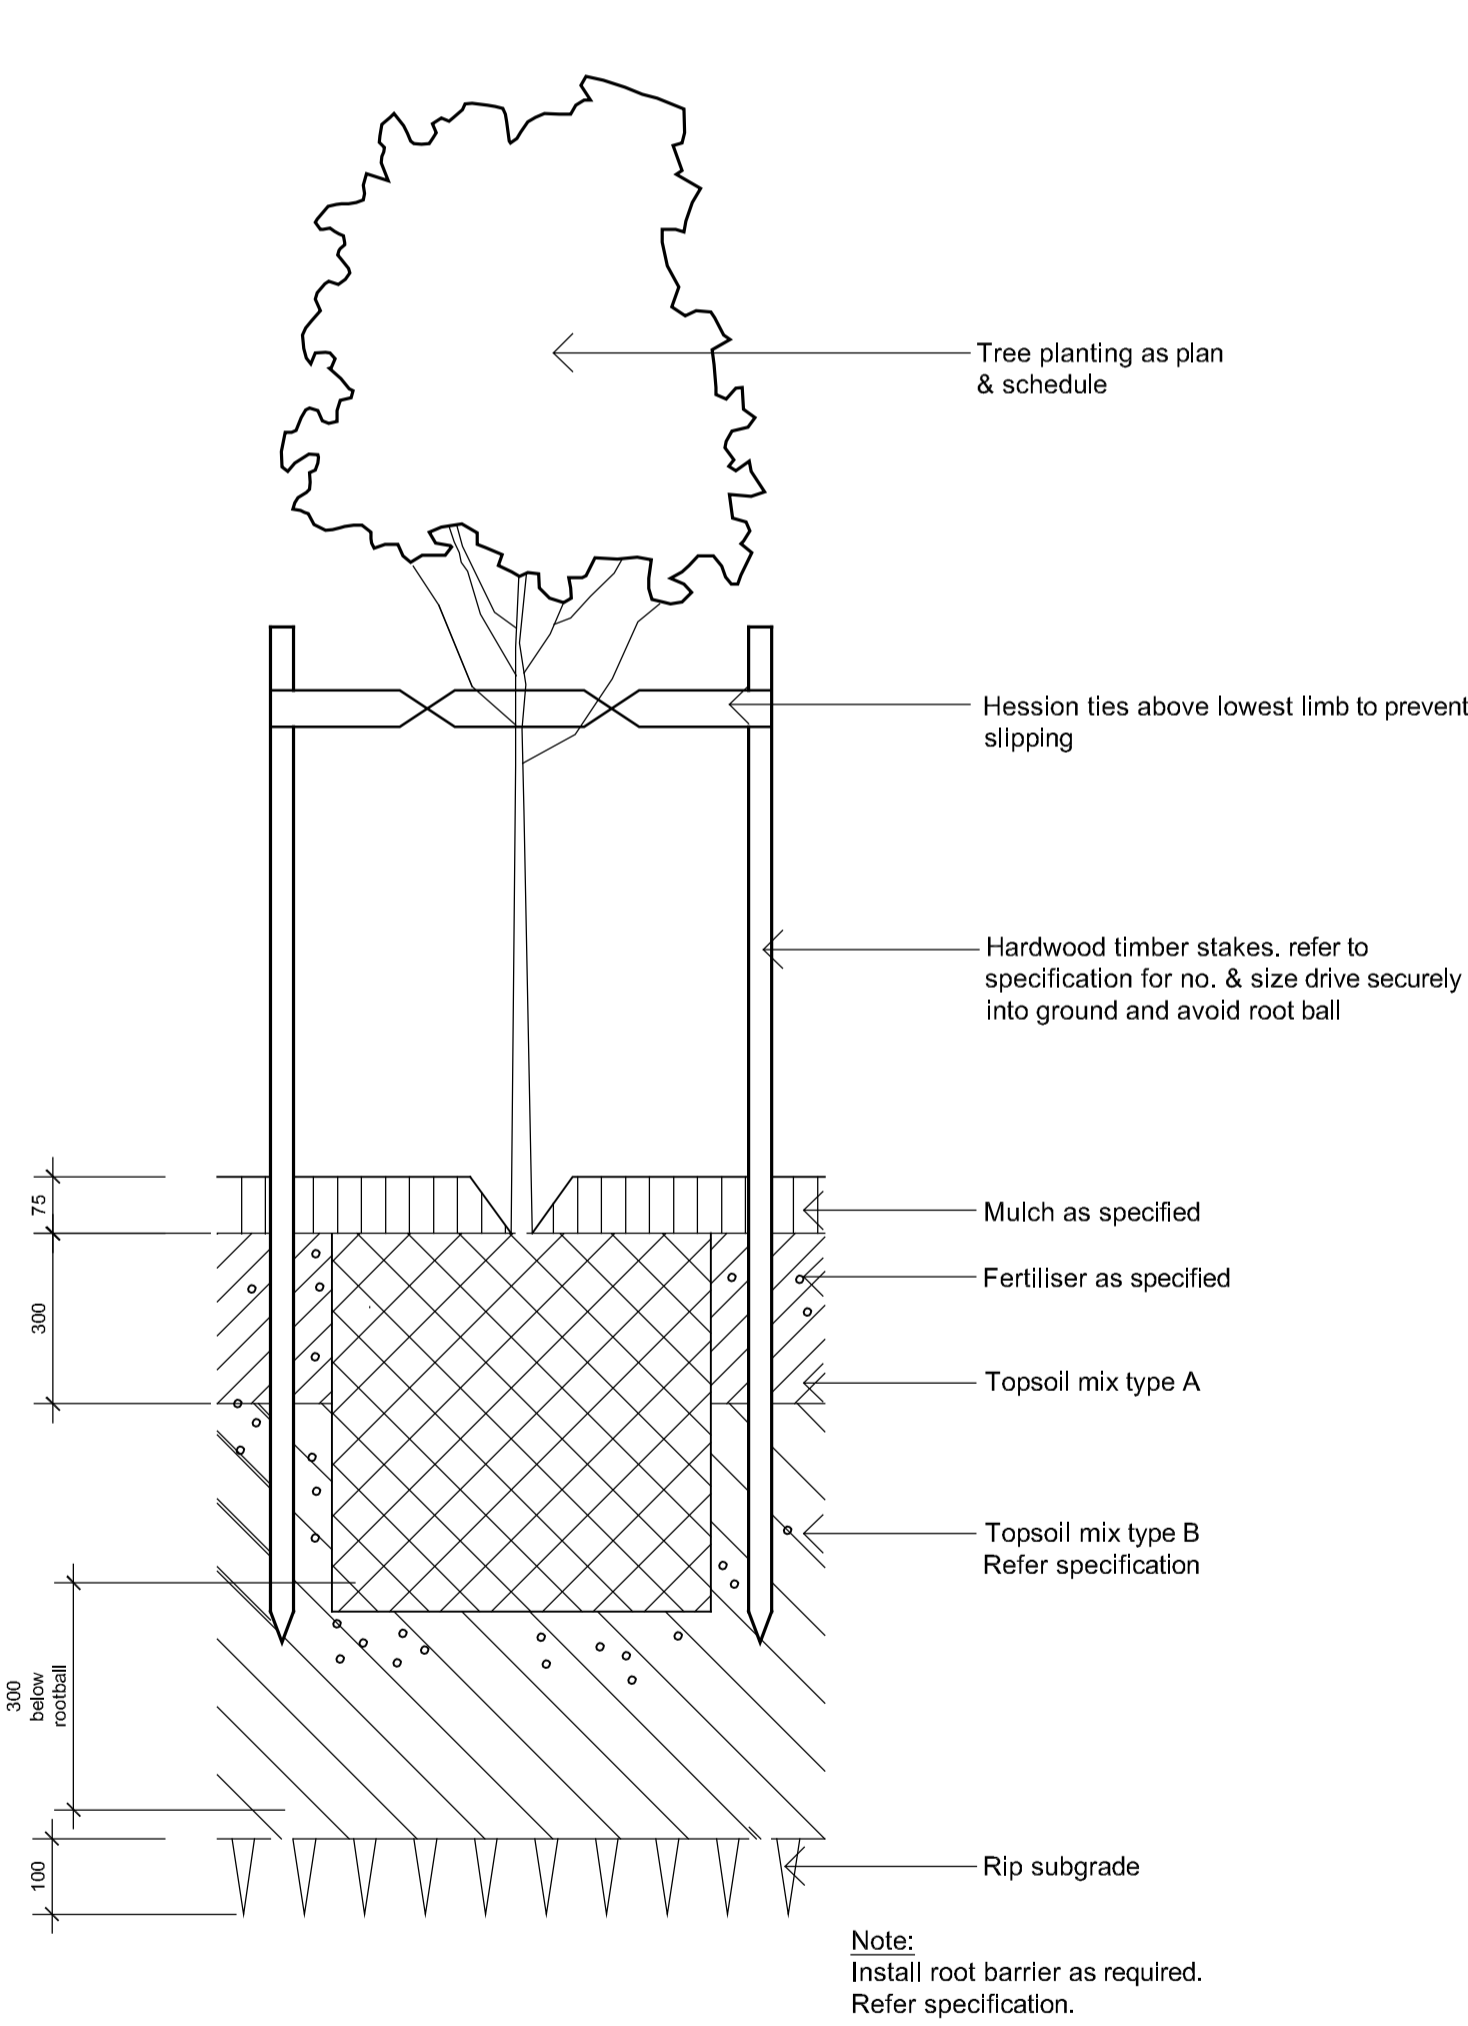


02 Detail - 75-200L Tree Planting on Grade
501 1:10

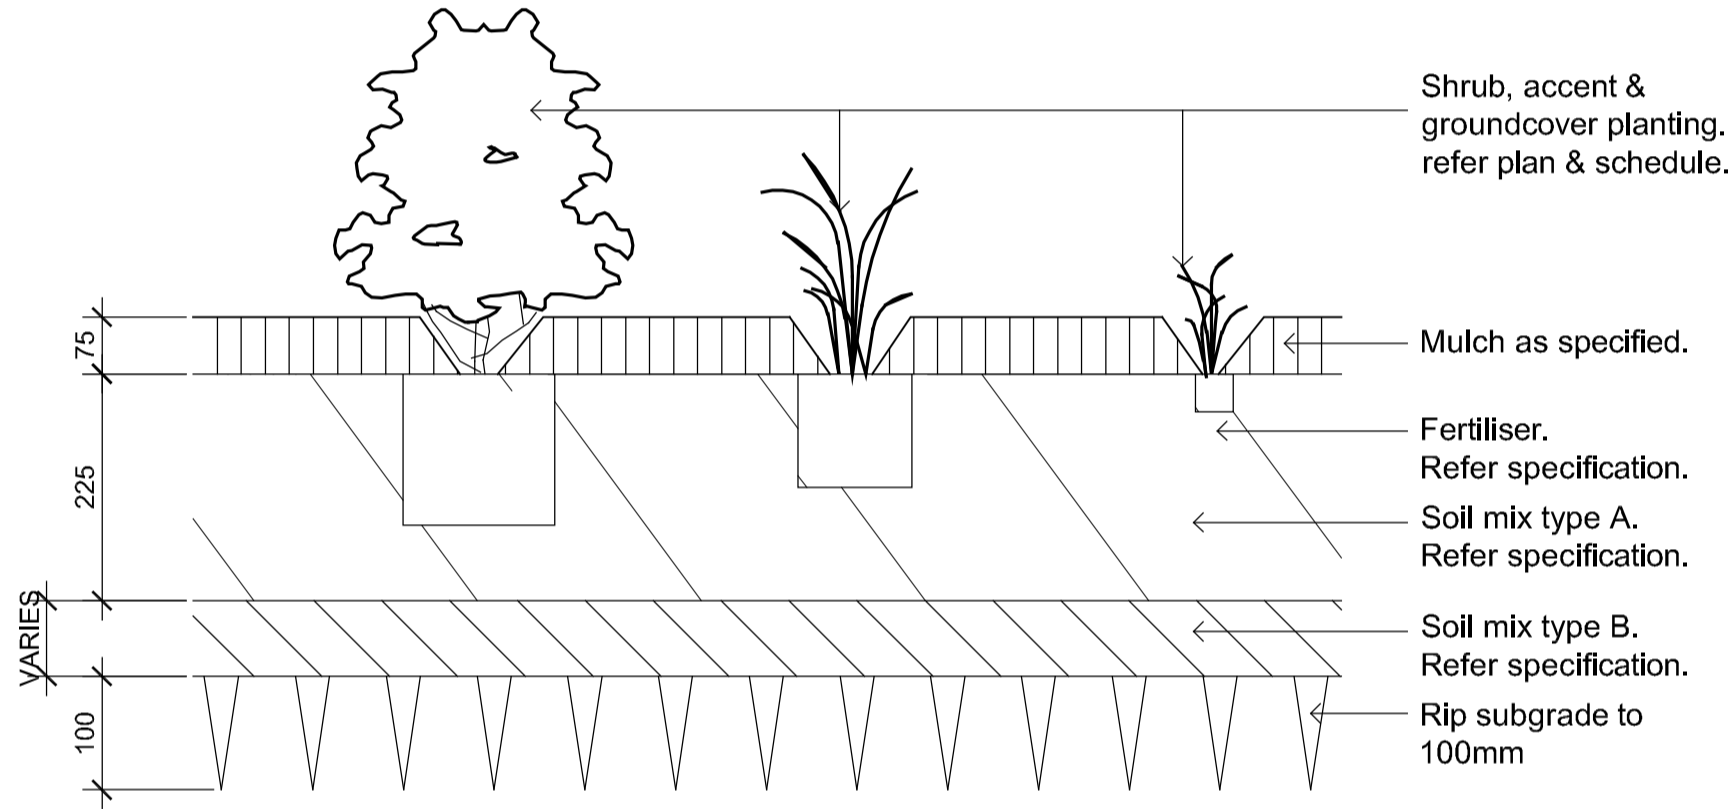


03 Shrub, Accent & Groundcover Planting on Grade
501 1:10

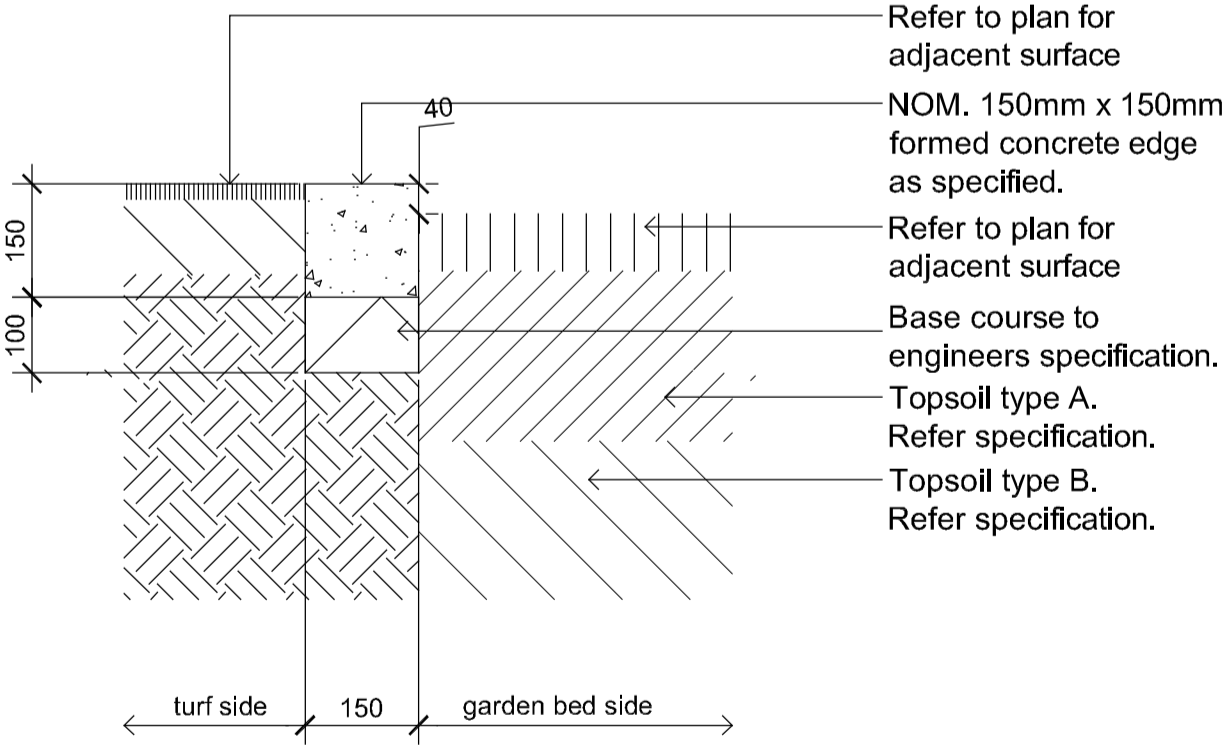

04 Typical Concrete Edge
501 1:10

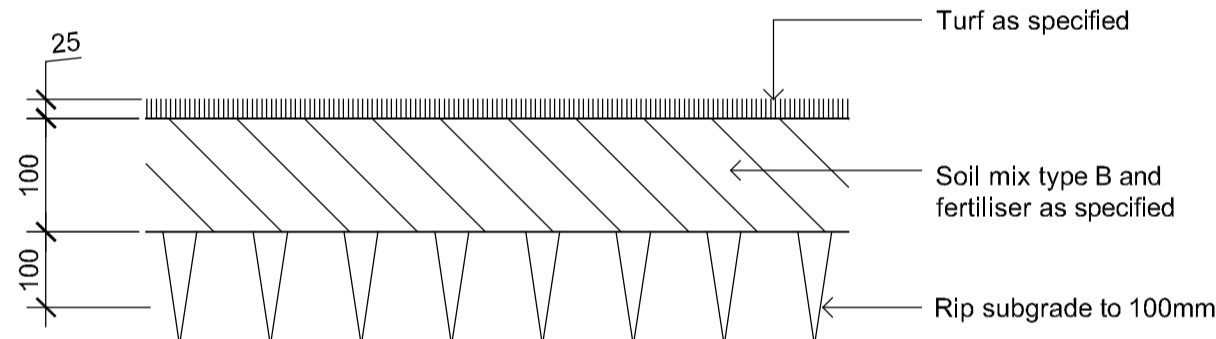


05 Detail - Turf on Even Grade
501 1:10

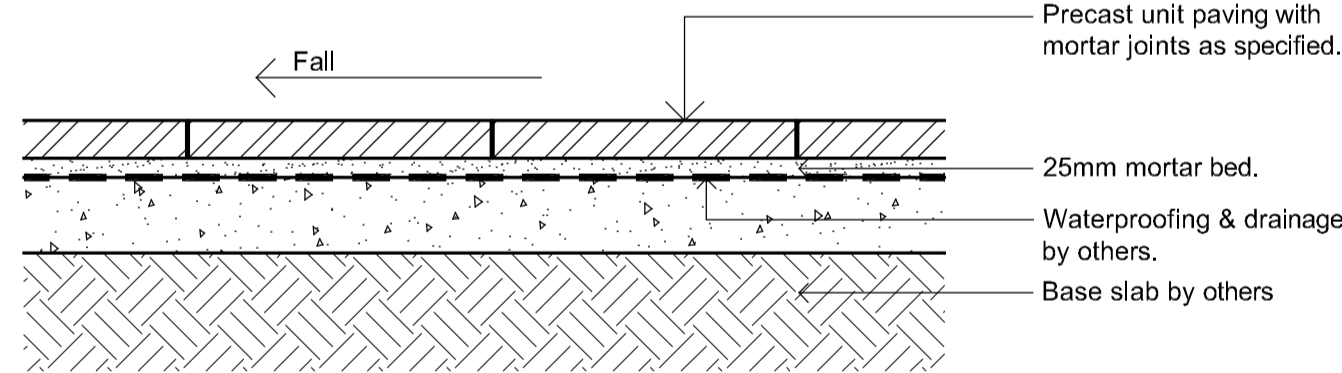

06 Precast Unit Pavers on Suspended Slab
501 1:10

Key Plan:

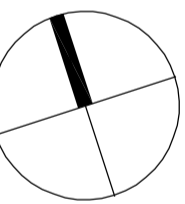

Client:
Goodman

Project:
Oakdale East
Proposed Development
Horsley Park NSW

SITE IMAGE
Level 1, 3-5 Baptist Street
Redfern NSW 2016
Australia
Tel: (61 2) 8332 5600
Fax: (61 2) 9696 2877
www.siteimage.com.au
Site Image (NSW) Pty Ltd
ABN 44 801 262 380



PRELIMINARY

Drawing Name:
Landscape Details

Scale:
Job Number: Drawing Number: Issue:


SS18-3933

501 A


The contractor shall check and verify all work on site (including work by others) before commencing the landscape installation. Any discrepancies are to be reported to the Project Manager or Landscape Architect prior to commencing work. Do not scale this drawing. Any required dimensions not shown shall be referred to the Landscape Architect for confirmation.

A	For Comment	JW	NM	06.02.2019
Issue	Revision Description	Drawn	Check	Date

LEGEND

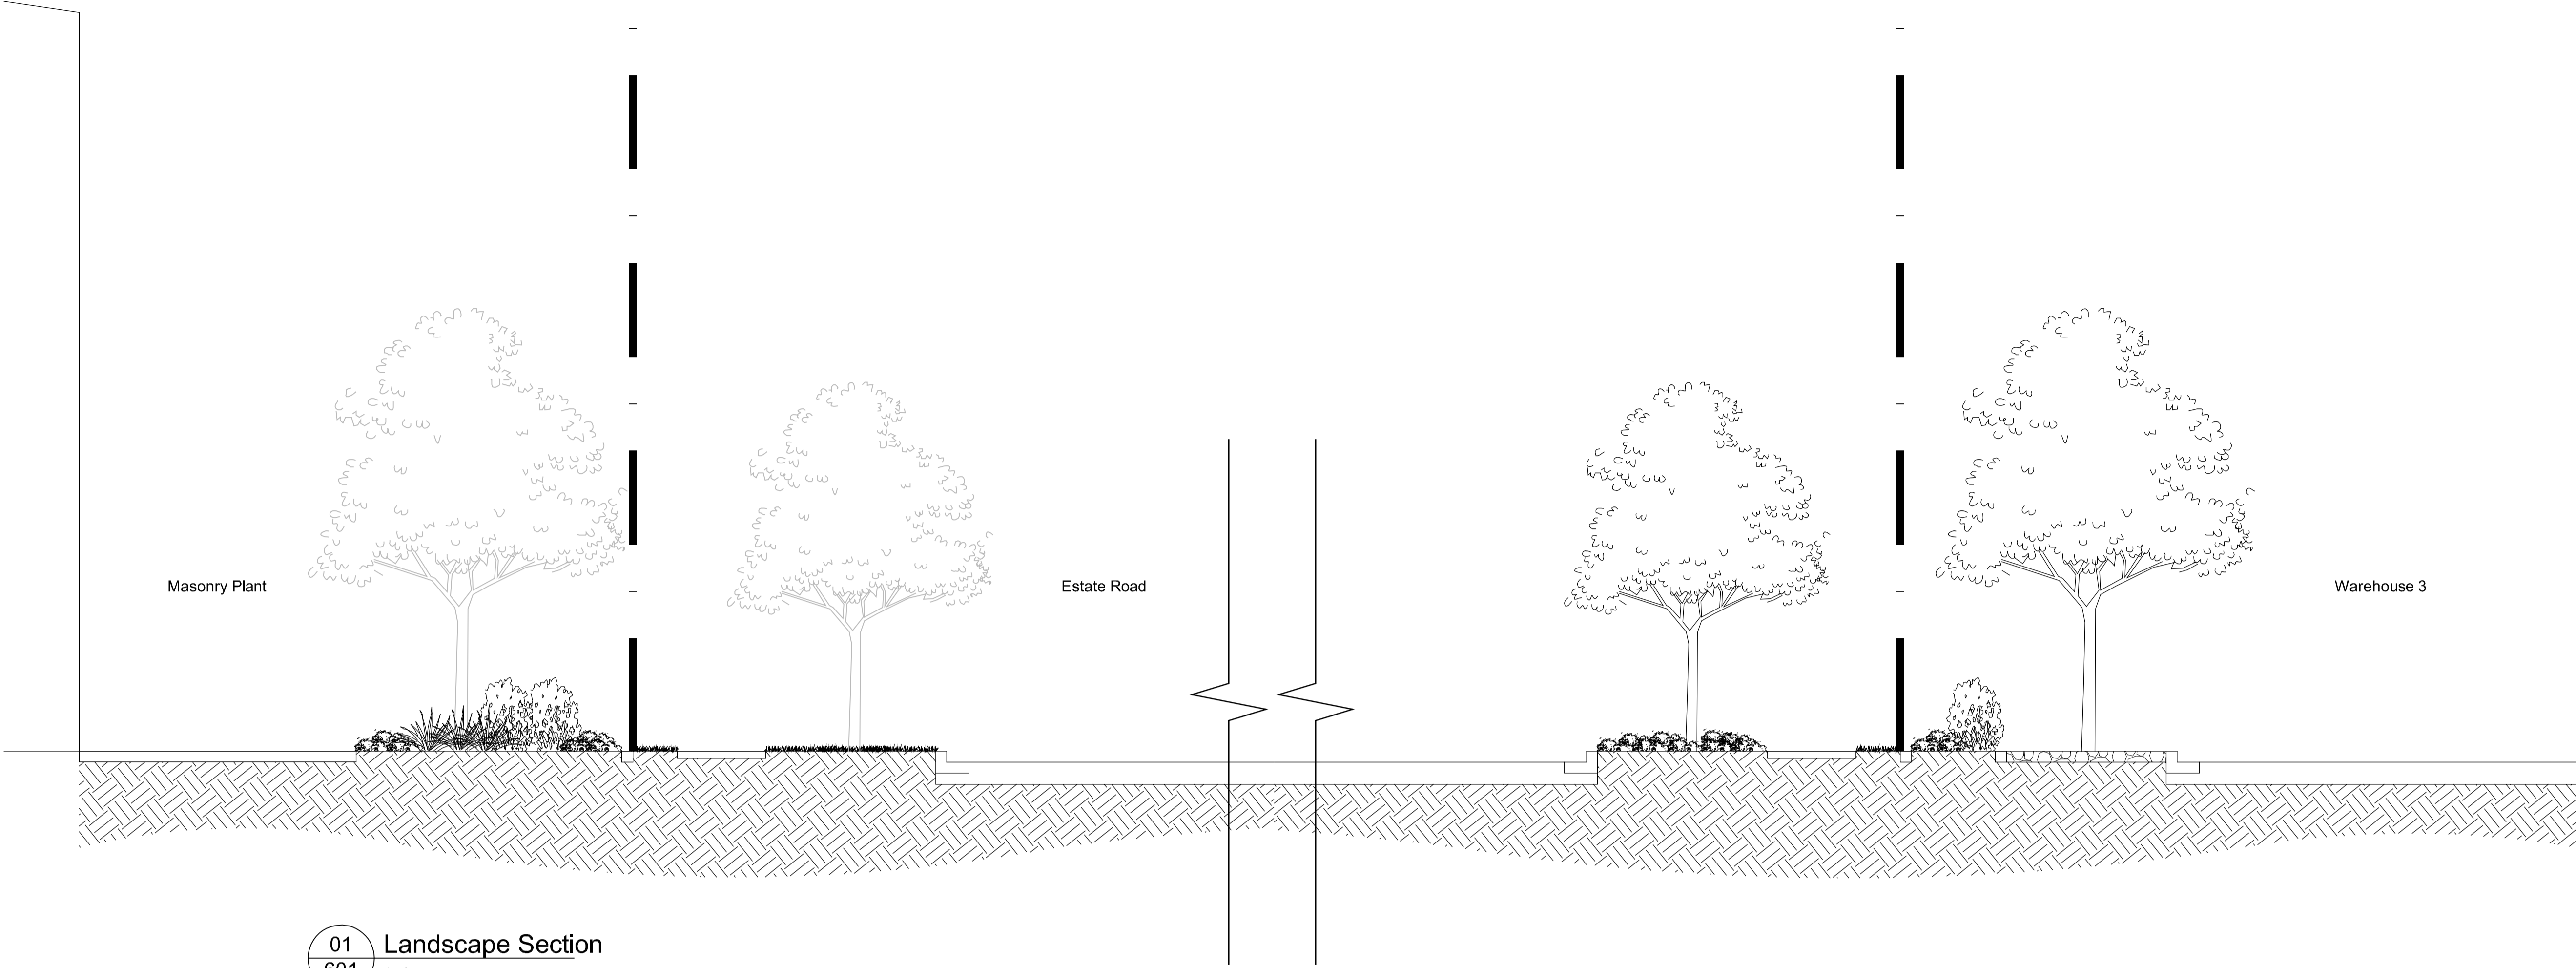


01 Landscape Section
601 1:50

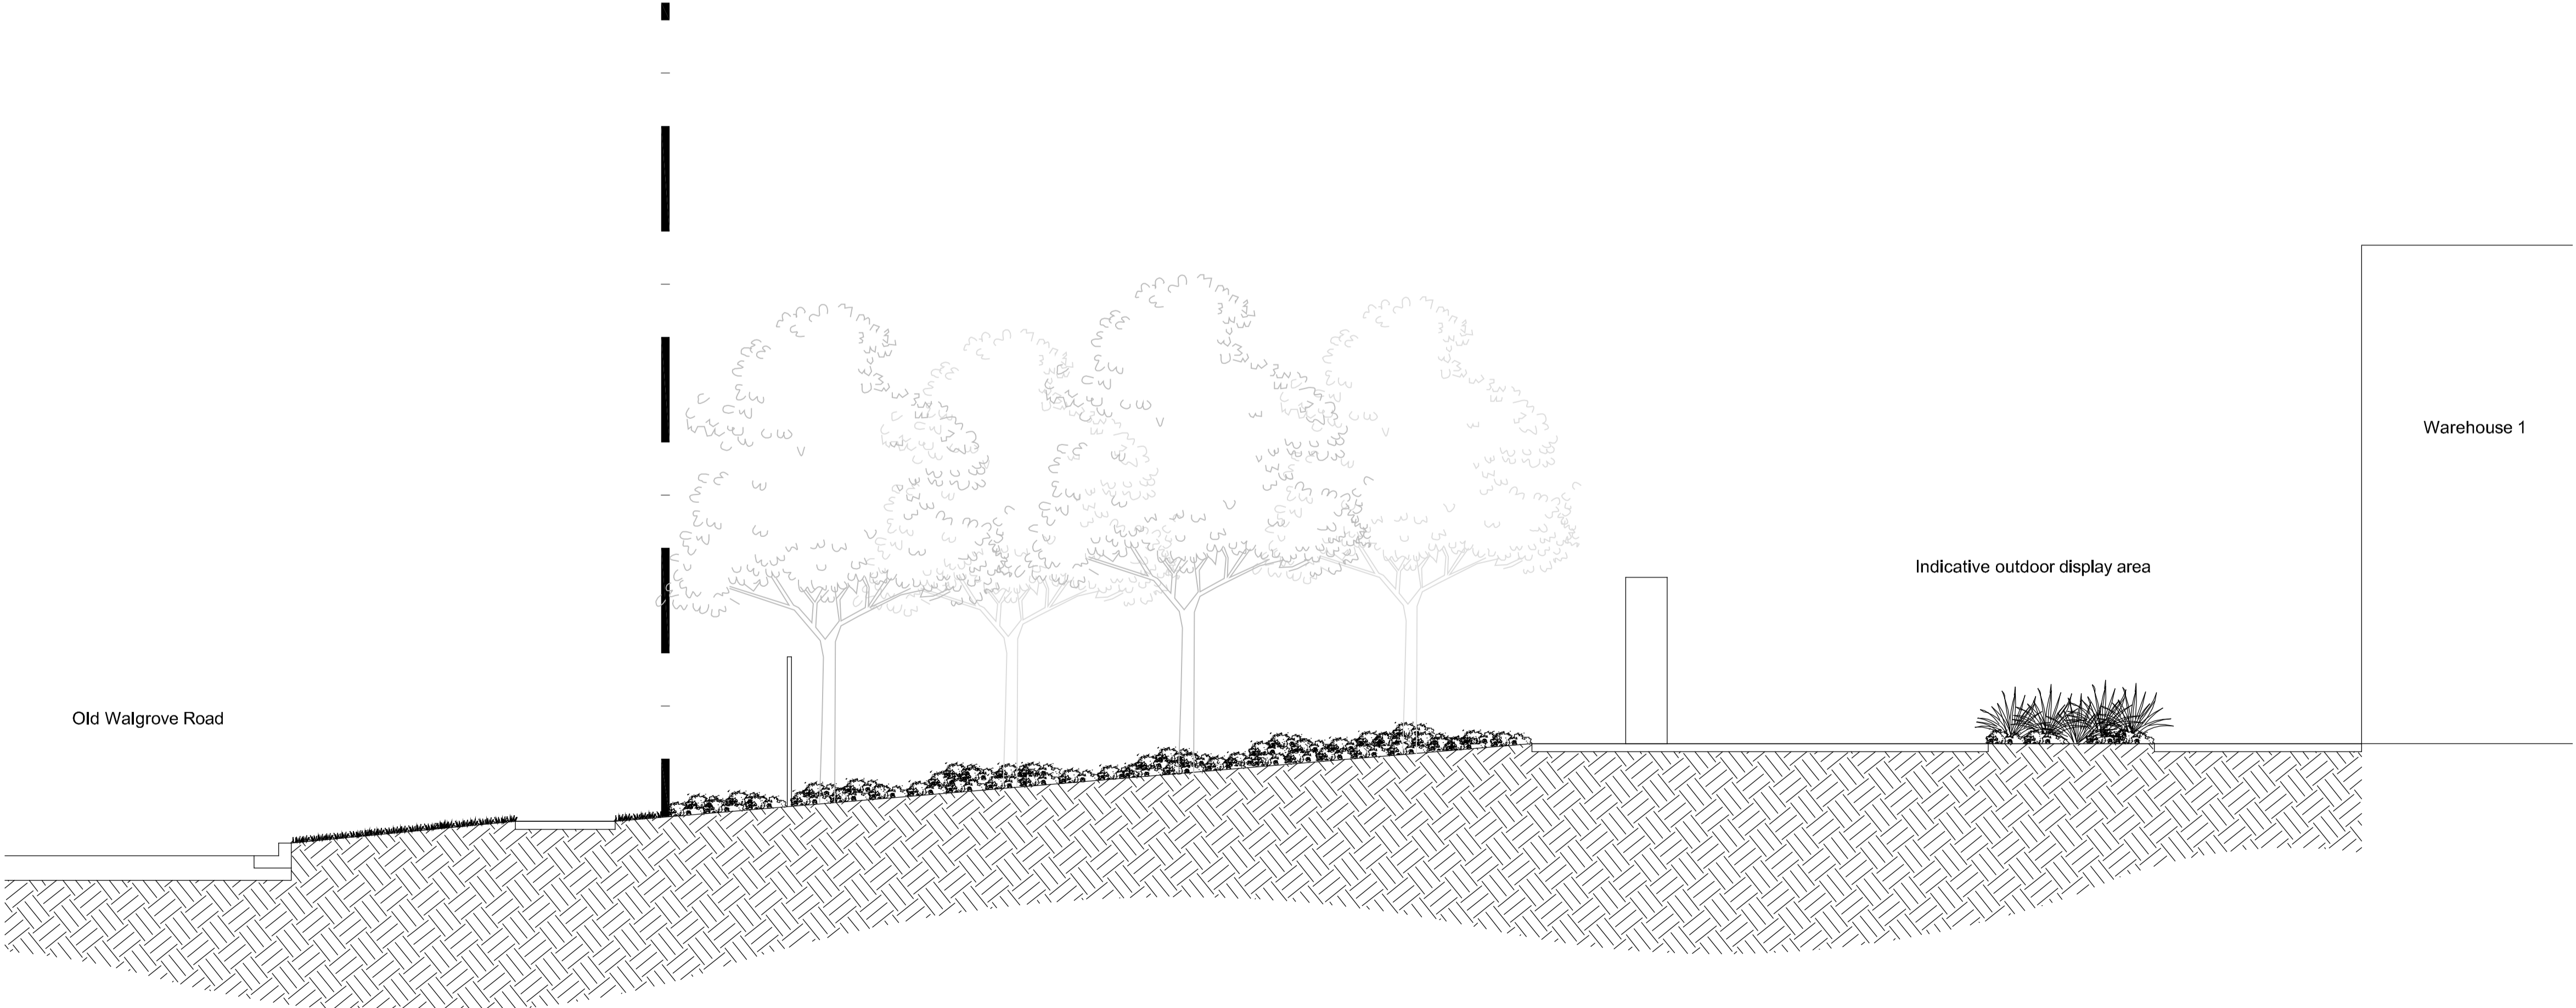

02 Landscape Section
601 1:50

Key Plan:

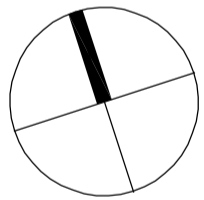

Client:
Goodman

Project:
Oakdale East
Proposed Development
Horsley Park NSW

SITE IMAGE
Level 1, 3-5 Baptist Street
Redfern NSW 2016
Australia
Tel: (61 2) 8332 5600
Fax: (61 2) 9696 2877
www.siteimage.com.au
Site Image (NSW) Pty Ltd
ABN 44 801 262 380



PRELIMINARY

Drawing Name:
Landscape Sections

Scale:
Job Number: SS18-3933
Drawing Number: 601
Issue: A