


18-207s GLENMORE PARK, GLENMORE

PUBLIC DOMAIN LANDSCAPE CONCEPT

DRAWING NO.	DRAWING TITLE	SCALE
PUBLIC DOMAIN PLANS:		
LP00	COVER SHEET & DRAWING REGISTER	NTS @ A1
LP01	KEY PLAN	1:300 @ A1
LP02	PUBLIC DOMAIN PLAN 1/4	1:200 @ A1
LP03	PUBLIC DOMAIN PLAN 2/4	1:200 @ A1
LP04	PUBLIC DOMAIN PLAN 3/4	1:200 @ A1
LP05	PUBLIC DOMAIN PLAN 4/4	1:200 @ A1

KEY PLAN

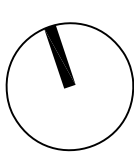

1:200 @ A1
0 2 4 8 12m

LEGEND

— SITE BOUNDARY
● EXISTING TREE RETAINED
○ PROPOSED TREE

● EX TREE TO BE RELOCATED
○ PROPOSED TREE

● LP EX LIGHT POLE LOCATION
● LP NEW LIGHT POLE LOCATION
× EX 18.25 EXISTING SPOT LEVEL
+RL 20.0 PROPOSED SPOT LEVEL

GRANITE COBBLE - HONEY JASPER FLAME FINISHED
KERB AND GUTTER BY OTHERS

CONCRETE FOOTPATH
EX TURF


HONED CONCRETE WITH WARM COLORED OXIDE
BUILDING LINE OVER



BIKE RACKS
BIN GENERAL RUBBISH AND RECYCLE

project: Glenmore Park Village
client: Mintus
date: 10.06.2020
revision: A
drawn: DA
checked: AL

TaylorBrammer
TAYLOR BRAMMER LANDSCAPE ARCHITECTS PTY LTD
SYDNEY STUDIO
218 Oxford Street Wollahra, NSW, 2025 E sydney@taylorbrammer.com.au T 61 2 9387 8855
Copyright © Taylor Brammer Landscape Architects Pty Ltd. AEN 61 038 724 988








LP01

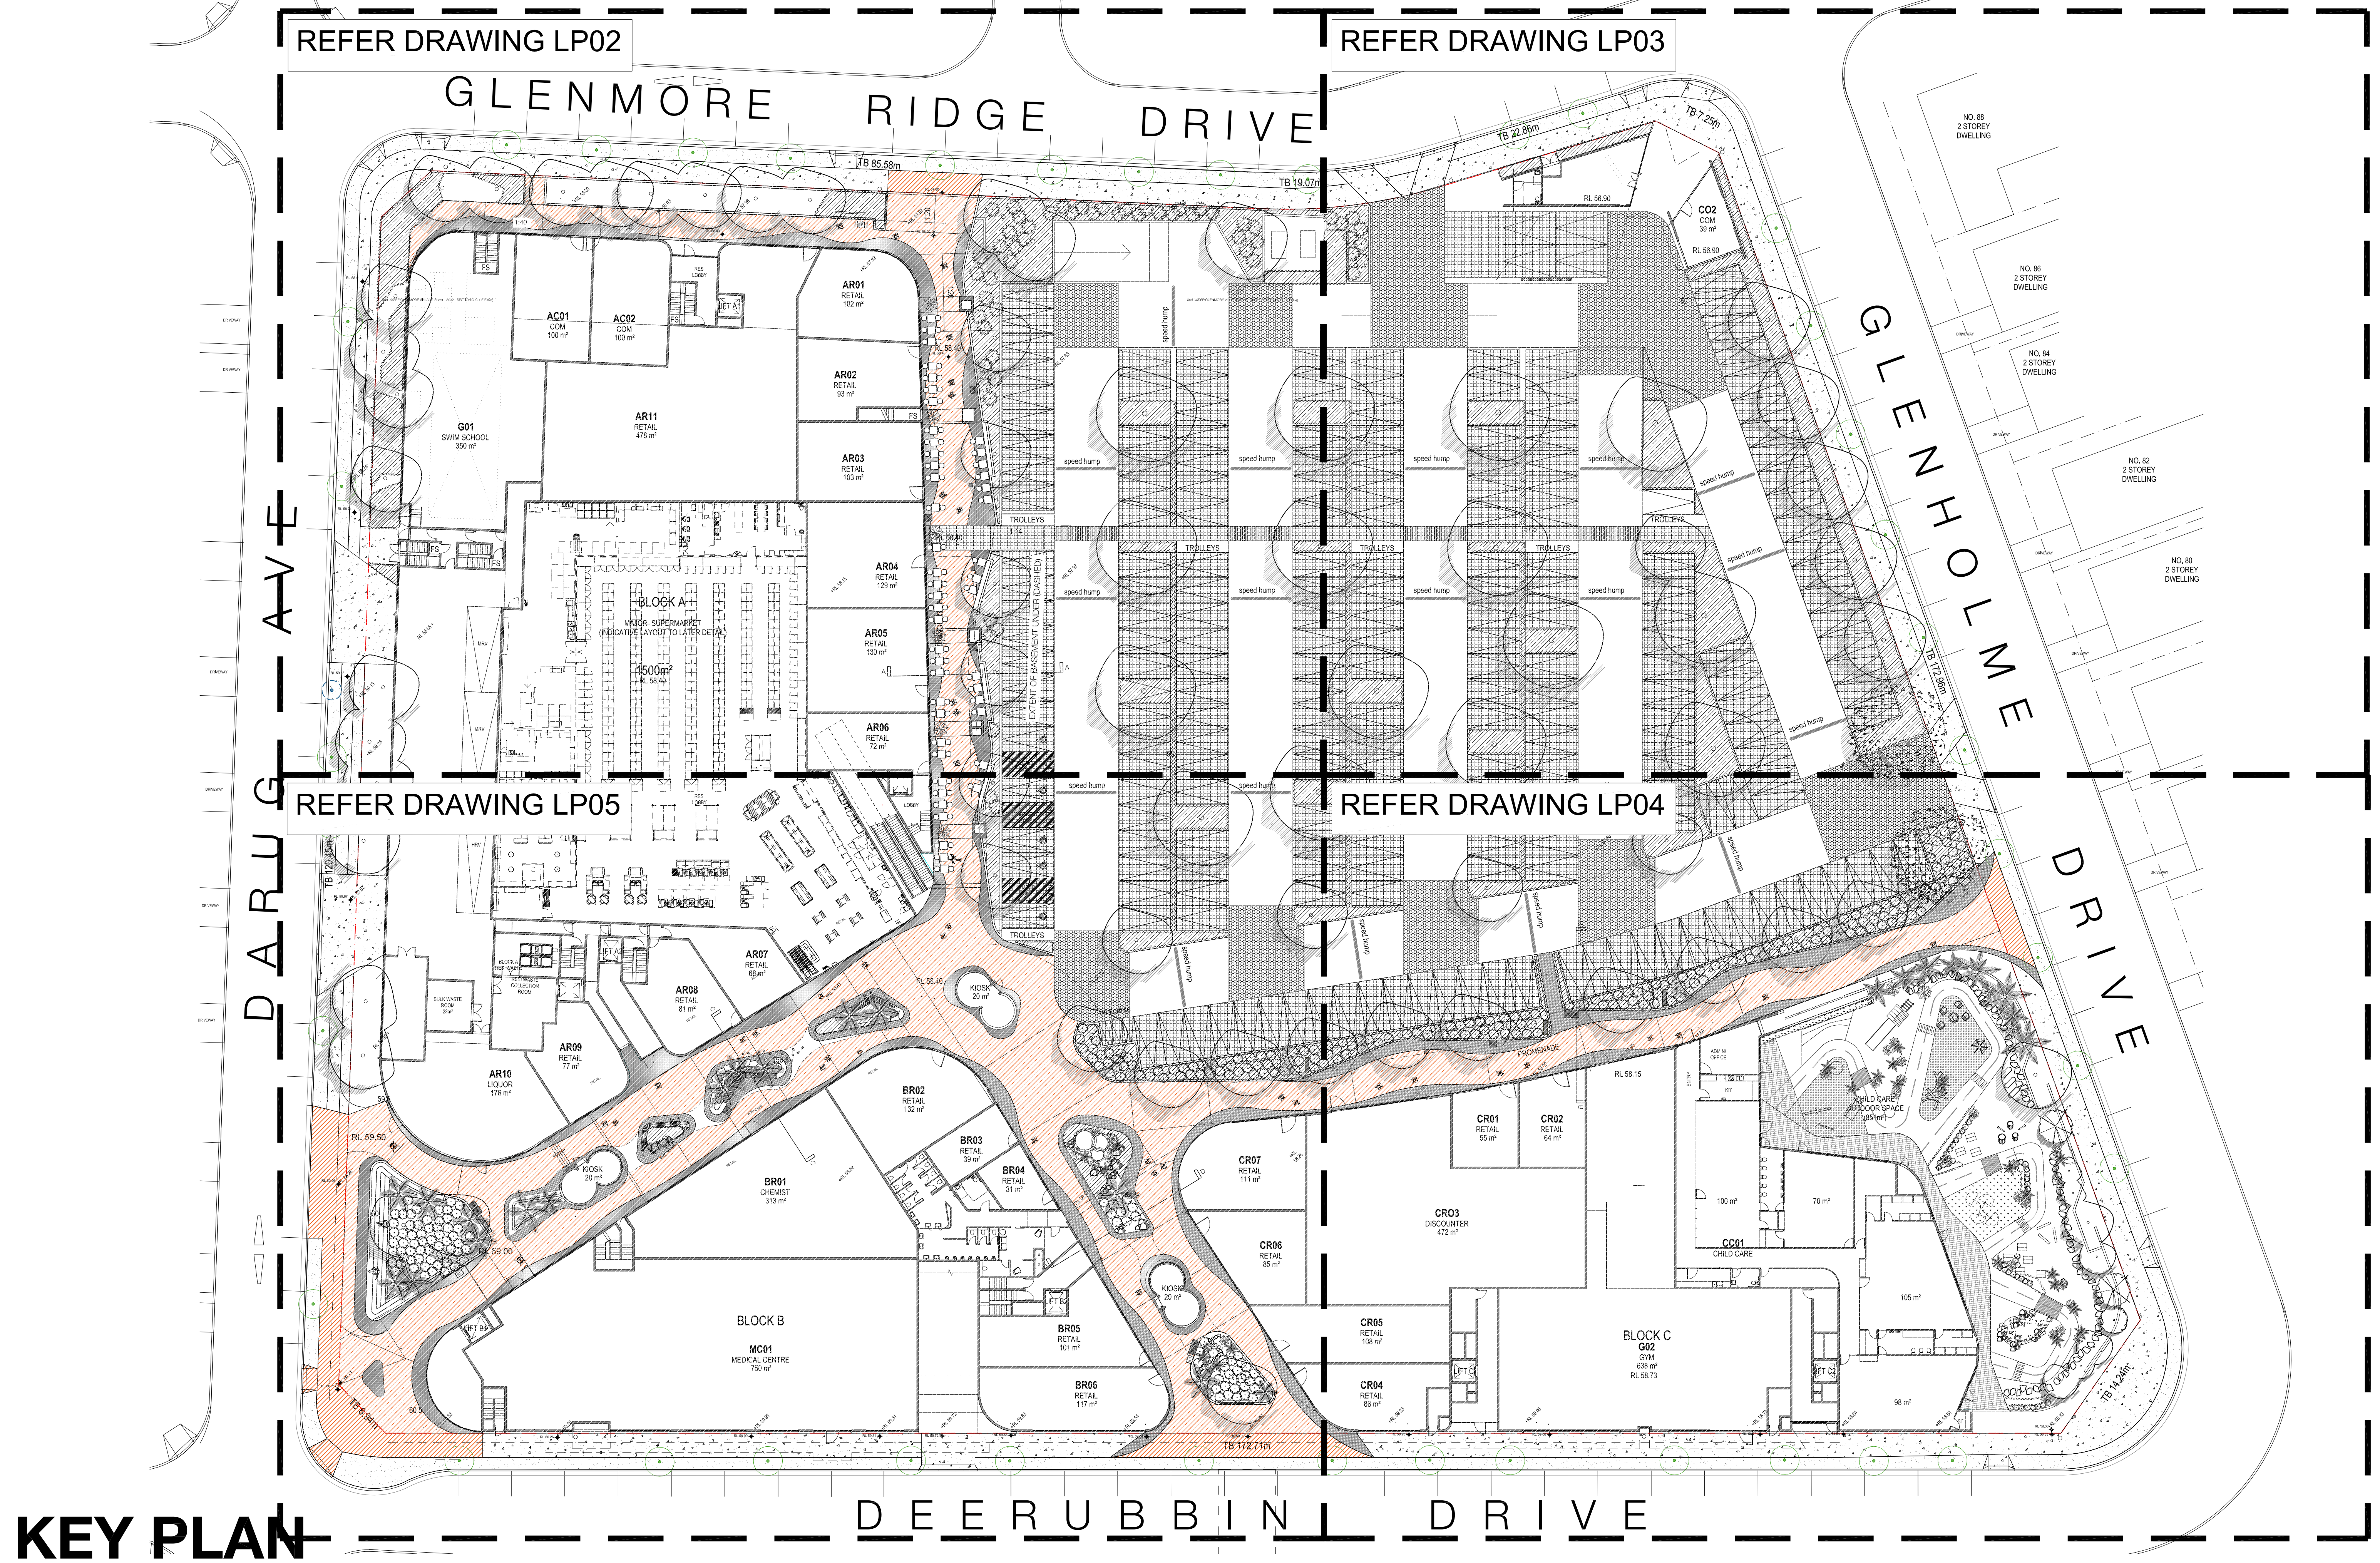

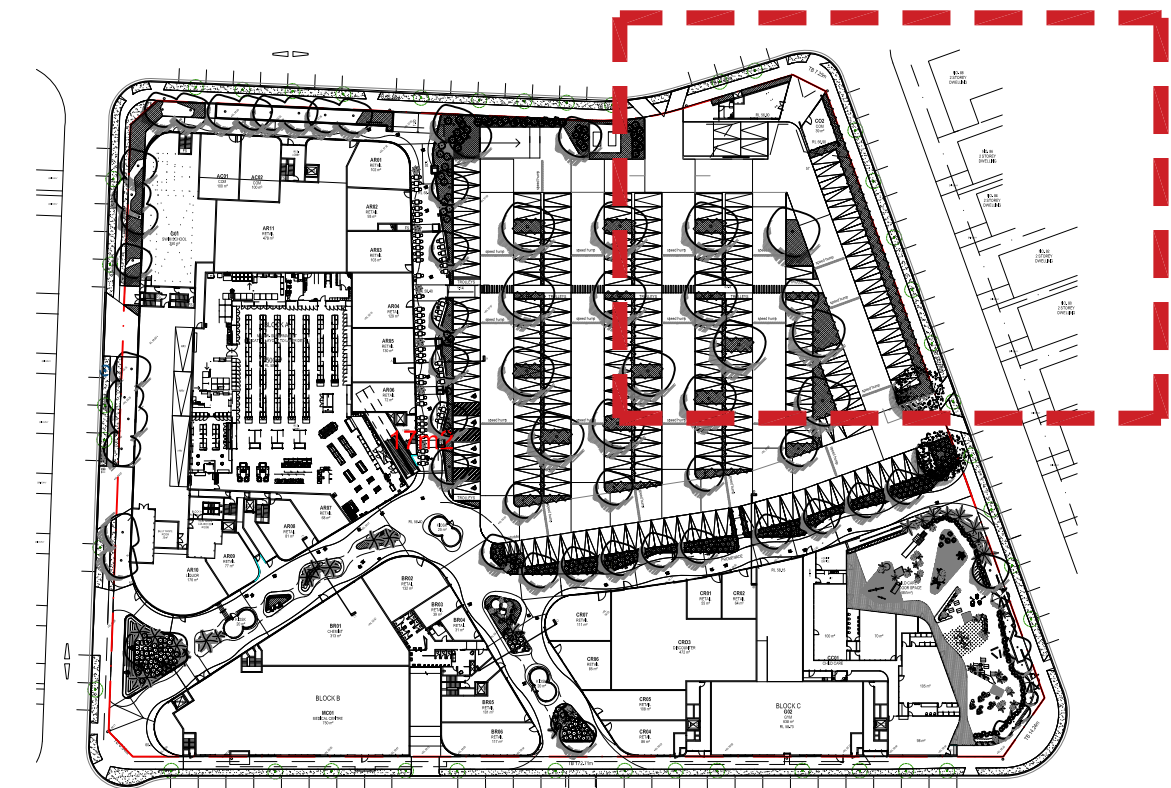
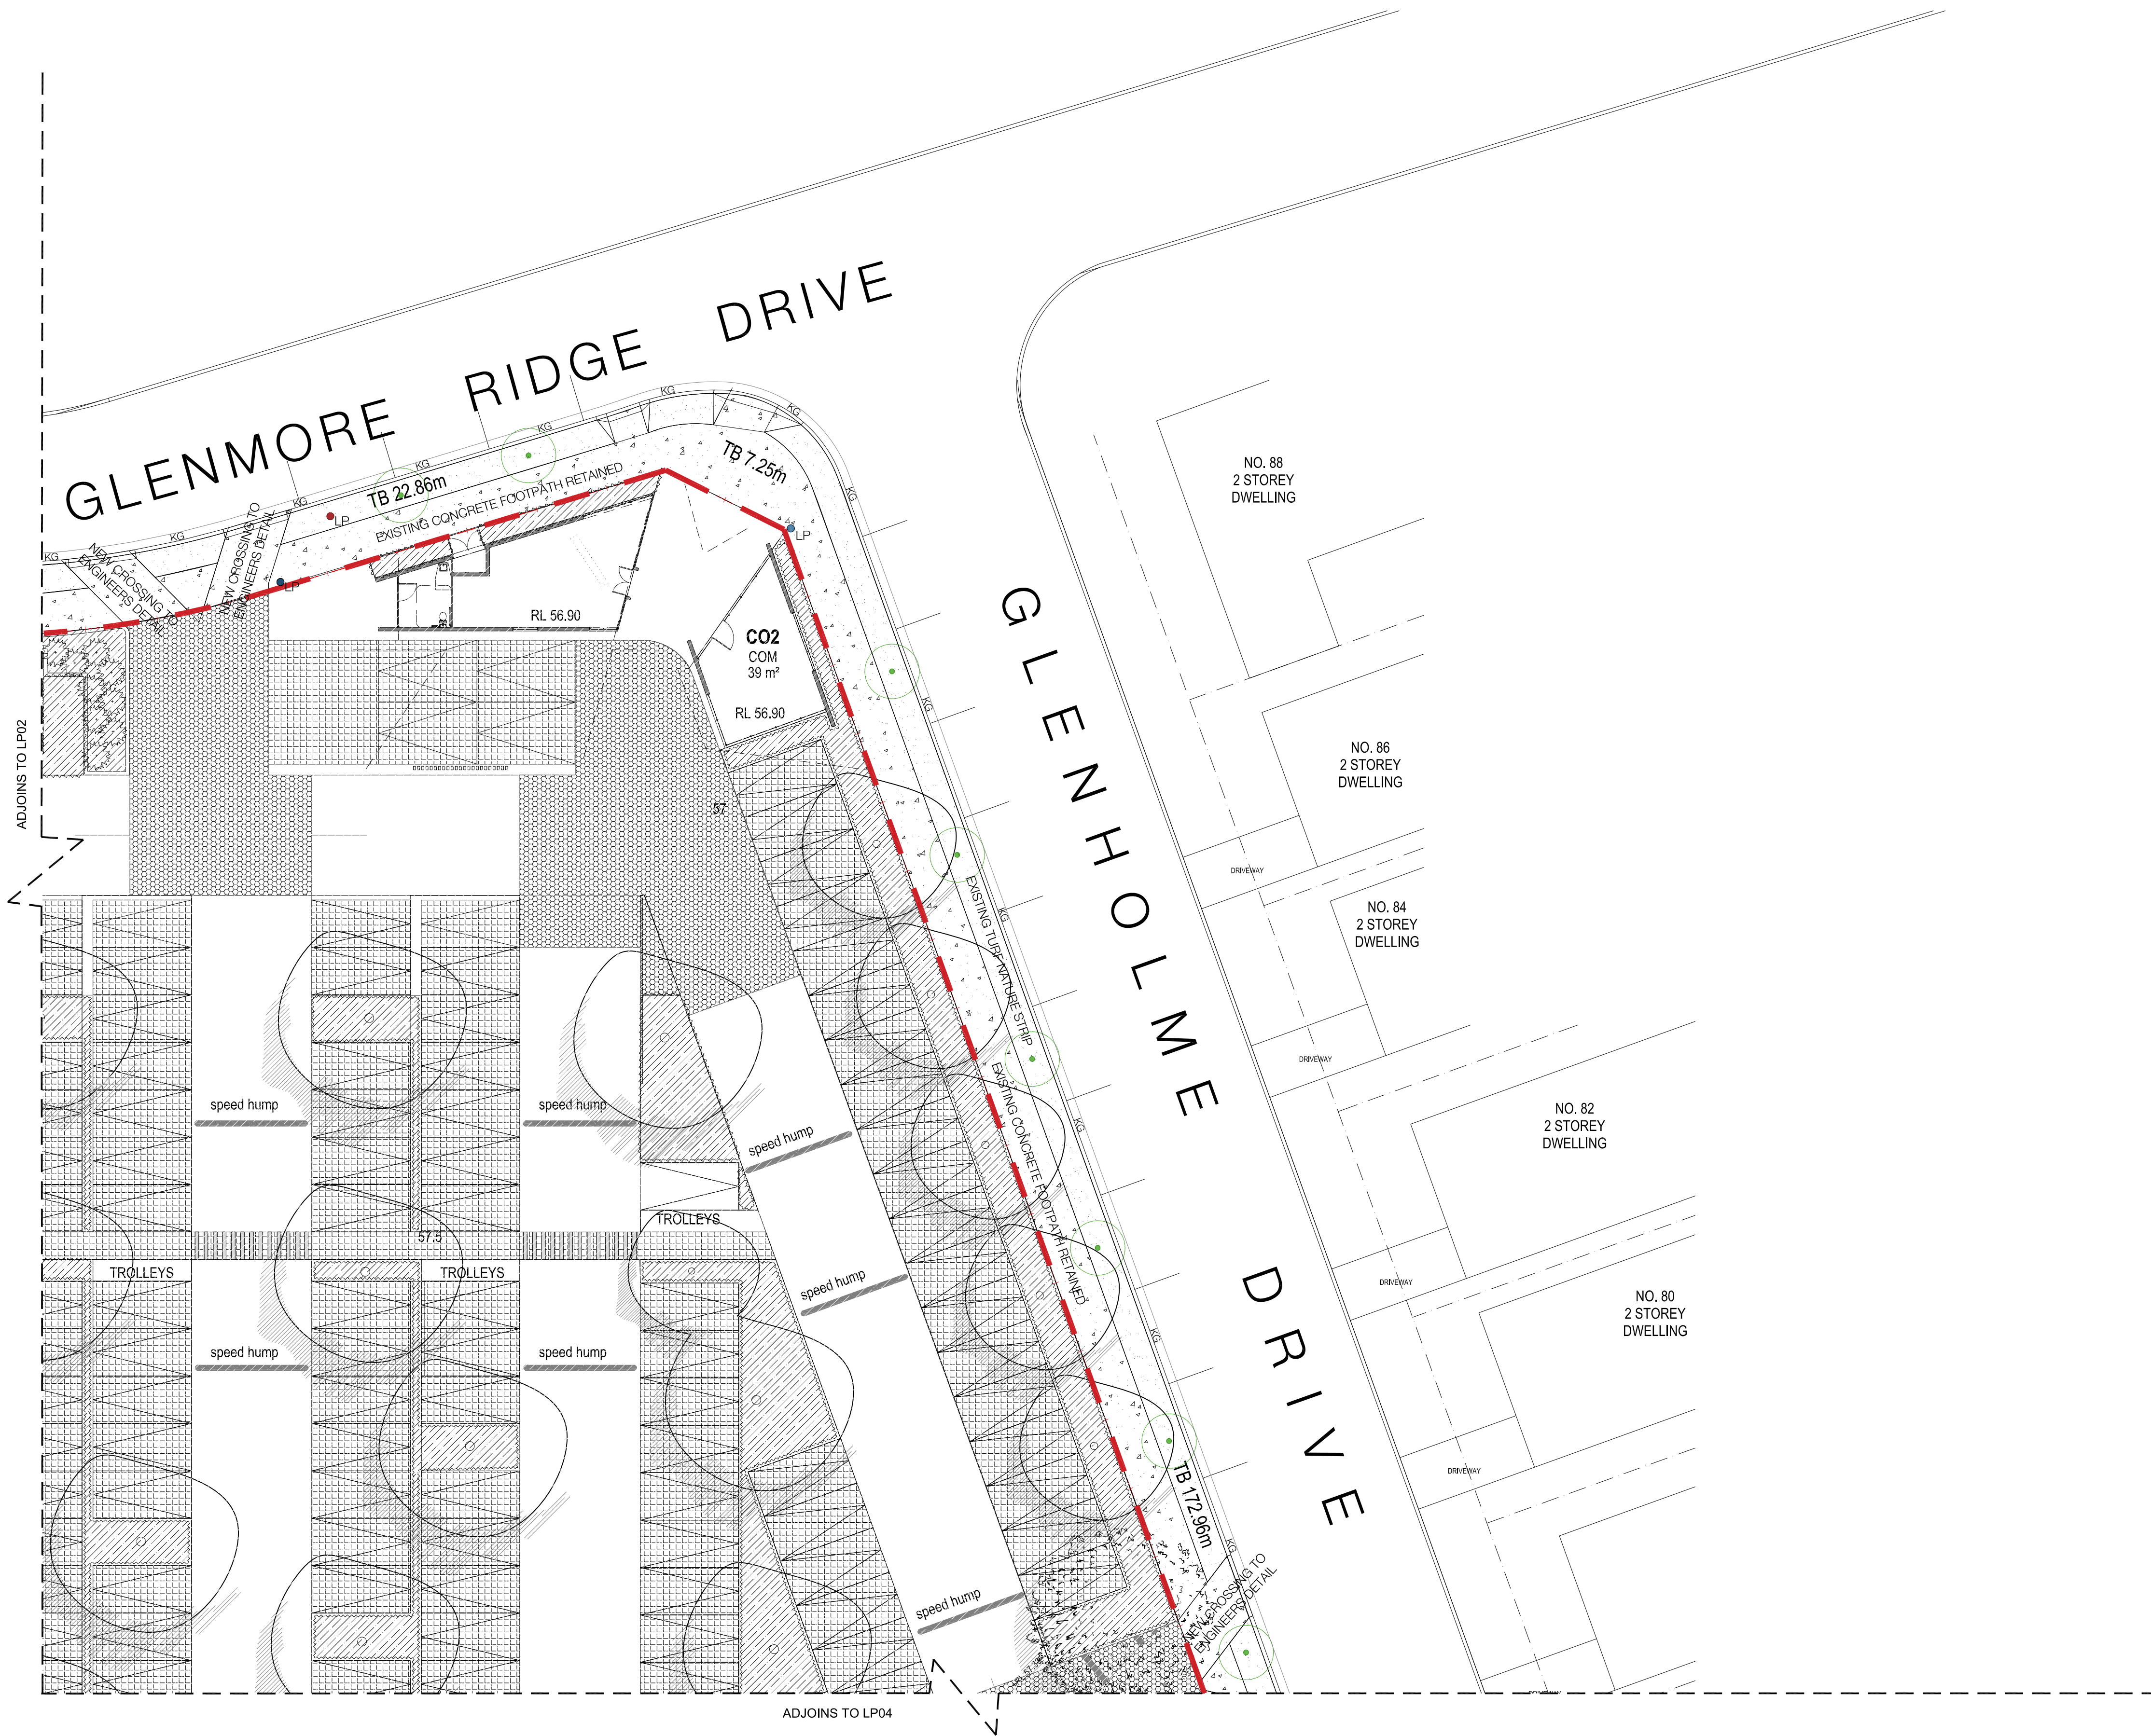


KEY PLAN

PUBLIC DOMAIN 2/4

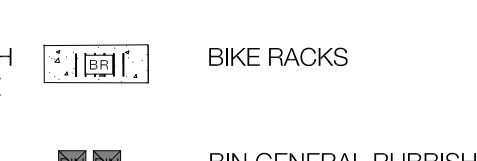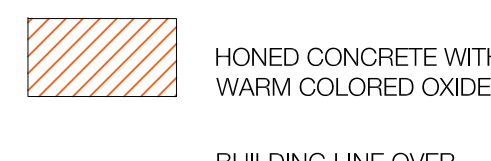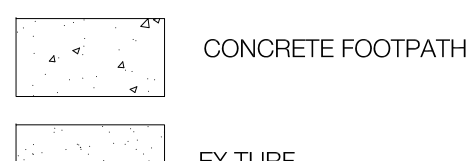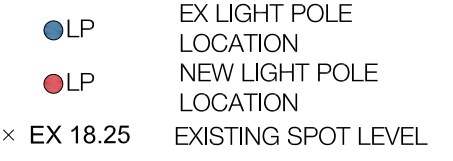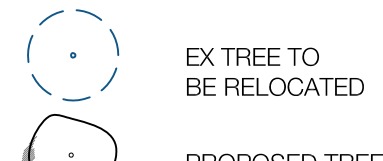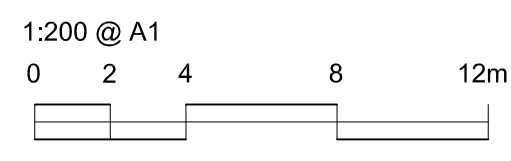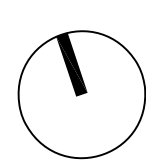


project: Glenmore Park Village
client: Mintus
date: 10.06.2020
revision: A
drawn: DA
checked: AL

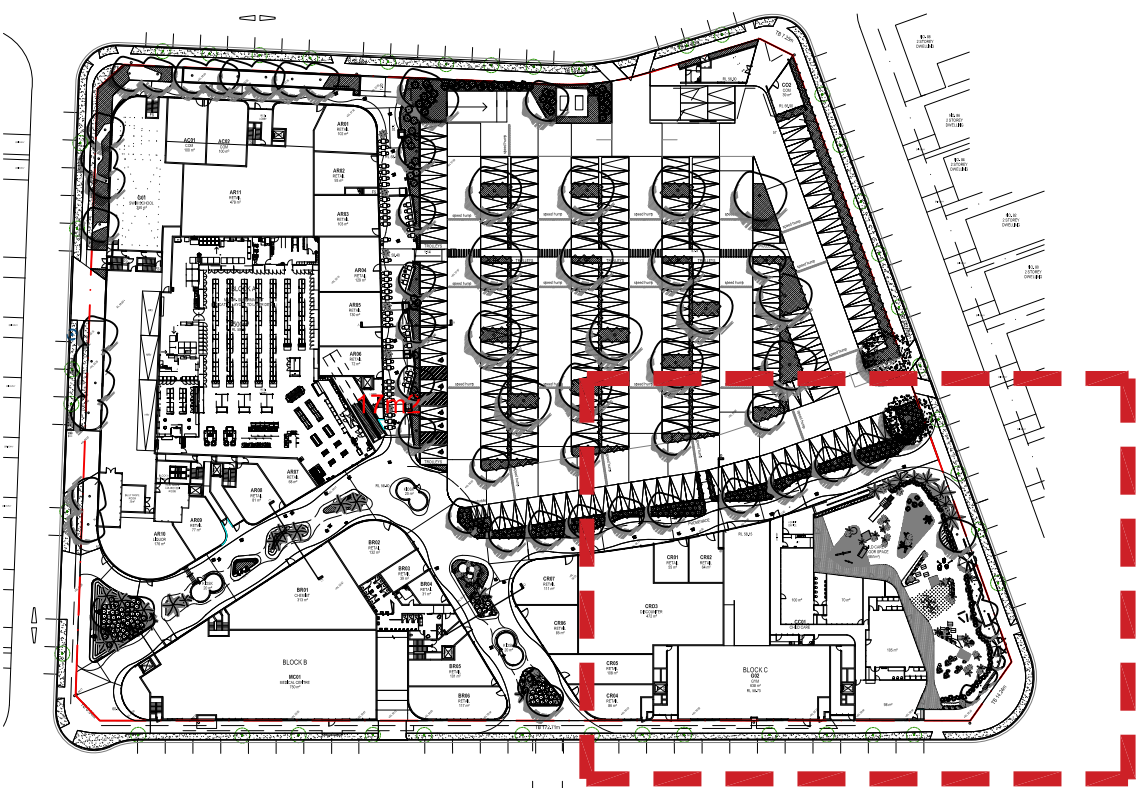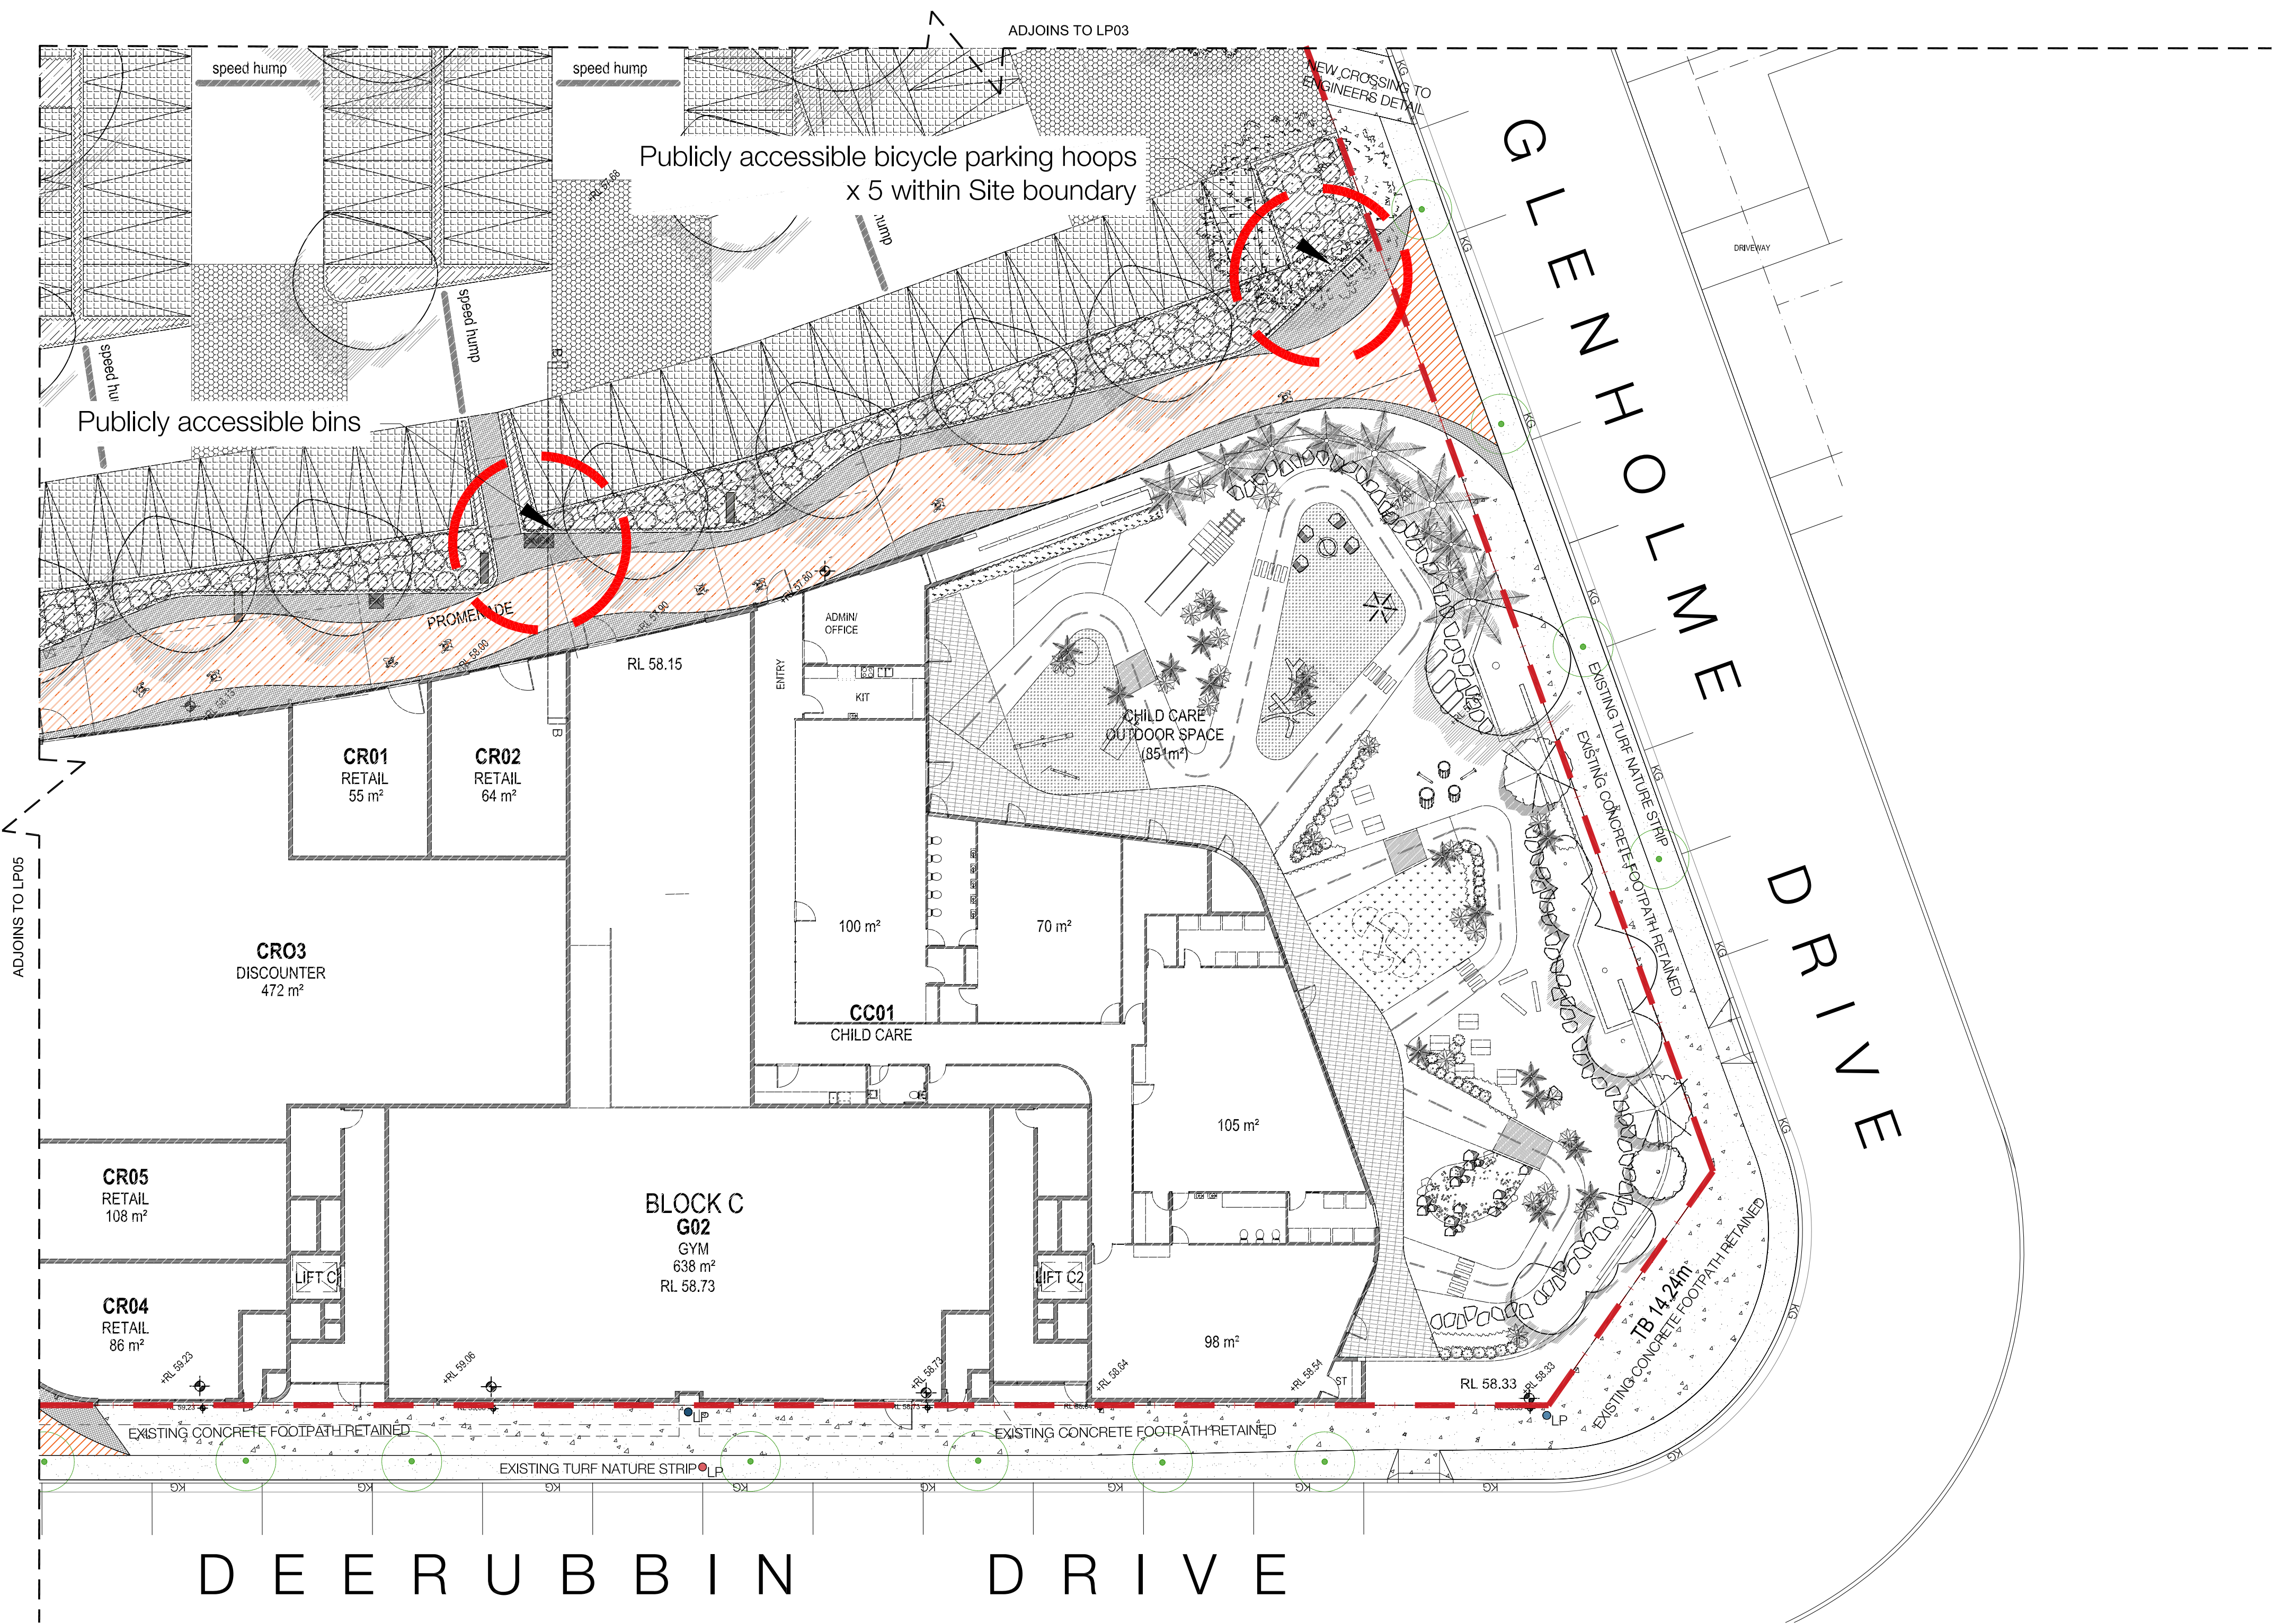

KEY PLAN





DEERUBBIN DRIVE

PUBLIC DOMAIN 3/4


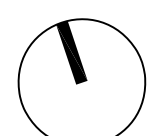


1:200 @ A1
0 2 4 8 12m

LEGEND

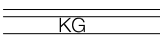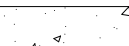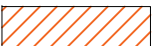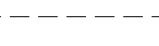-  SITE BOUNDARY
-  EXISTING TREE RETAINED
-  EX TREE TO BE RELOCATED
-  PROPOSED TREE
-  EX LIGHT POLE LOCATION
-  NEW LIGHT POLE LOCATION
-  EX 18.25
-  +RL 20.0
-  GRANITE COBBLE - HONEY JASPER FLAME FINISHED
-  KERB AND GUTTER BY OTHERS
-  CONCRETE FOOTPATH
-  EX TURF
-  HONED CONCRETE WITH WARM COLORED OXIDE
-  BUILDING LINE OVER
-  BIKE RACKS
-  BIN GENERAL RUBBISH AND RECYCLE

project: Glenmore Park Village
client: Mintus
date: 10.06.2020
revision: A
drawn: DA
checked: AL

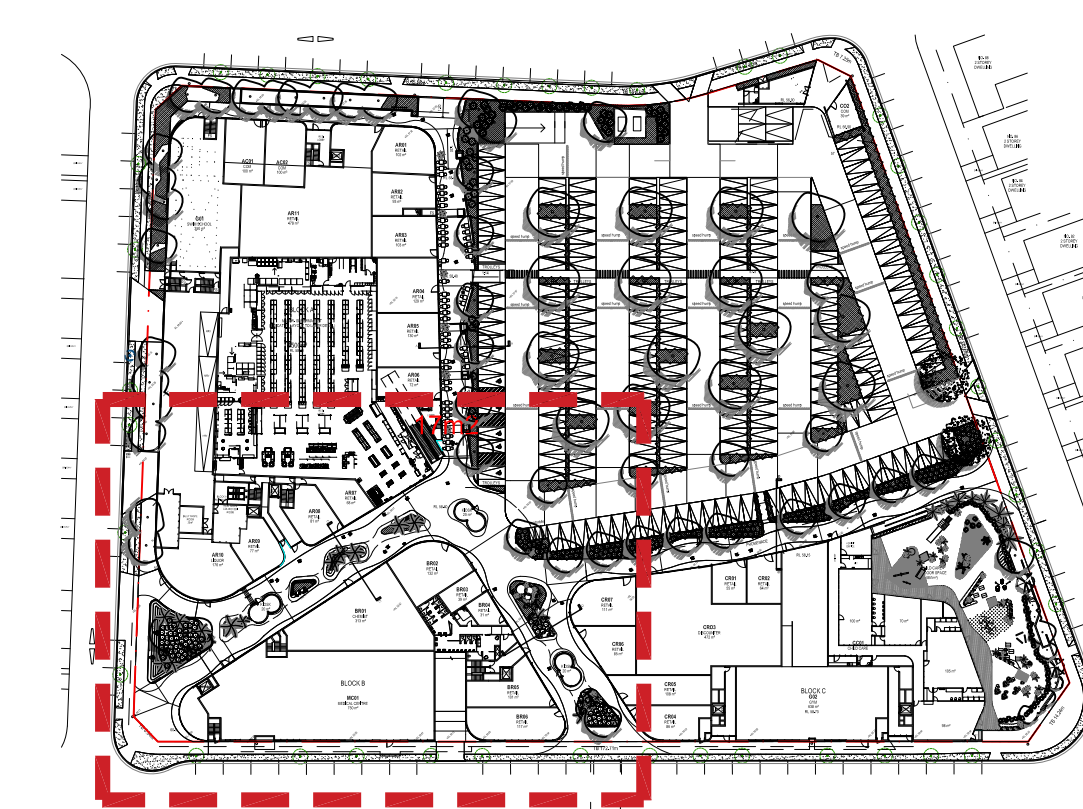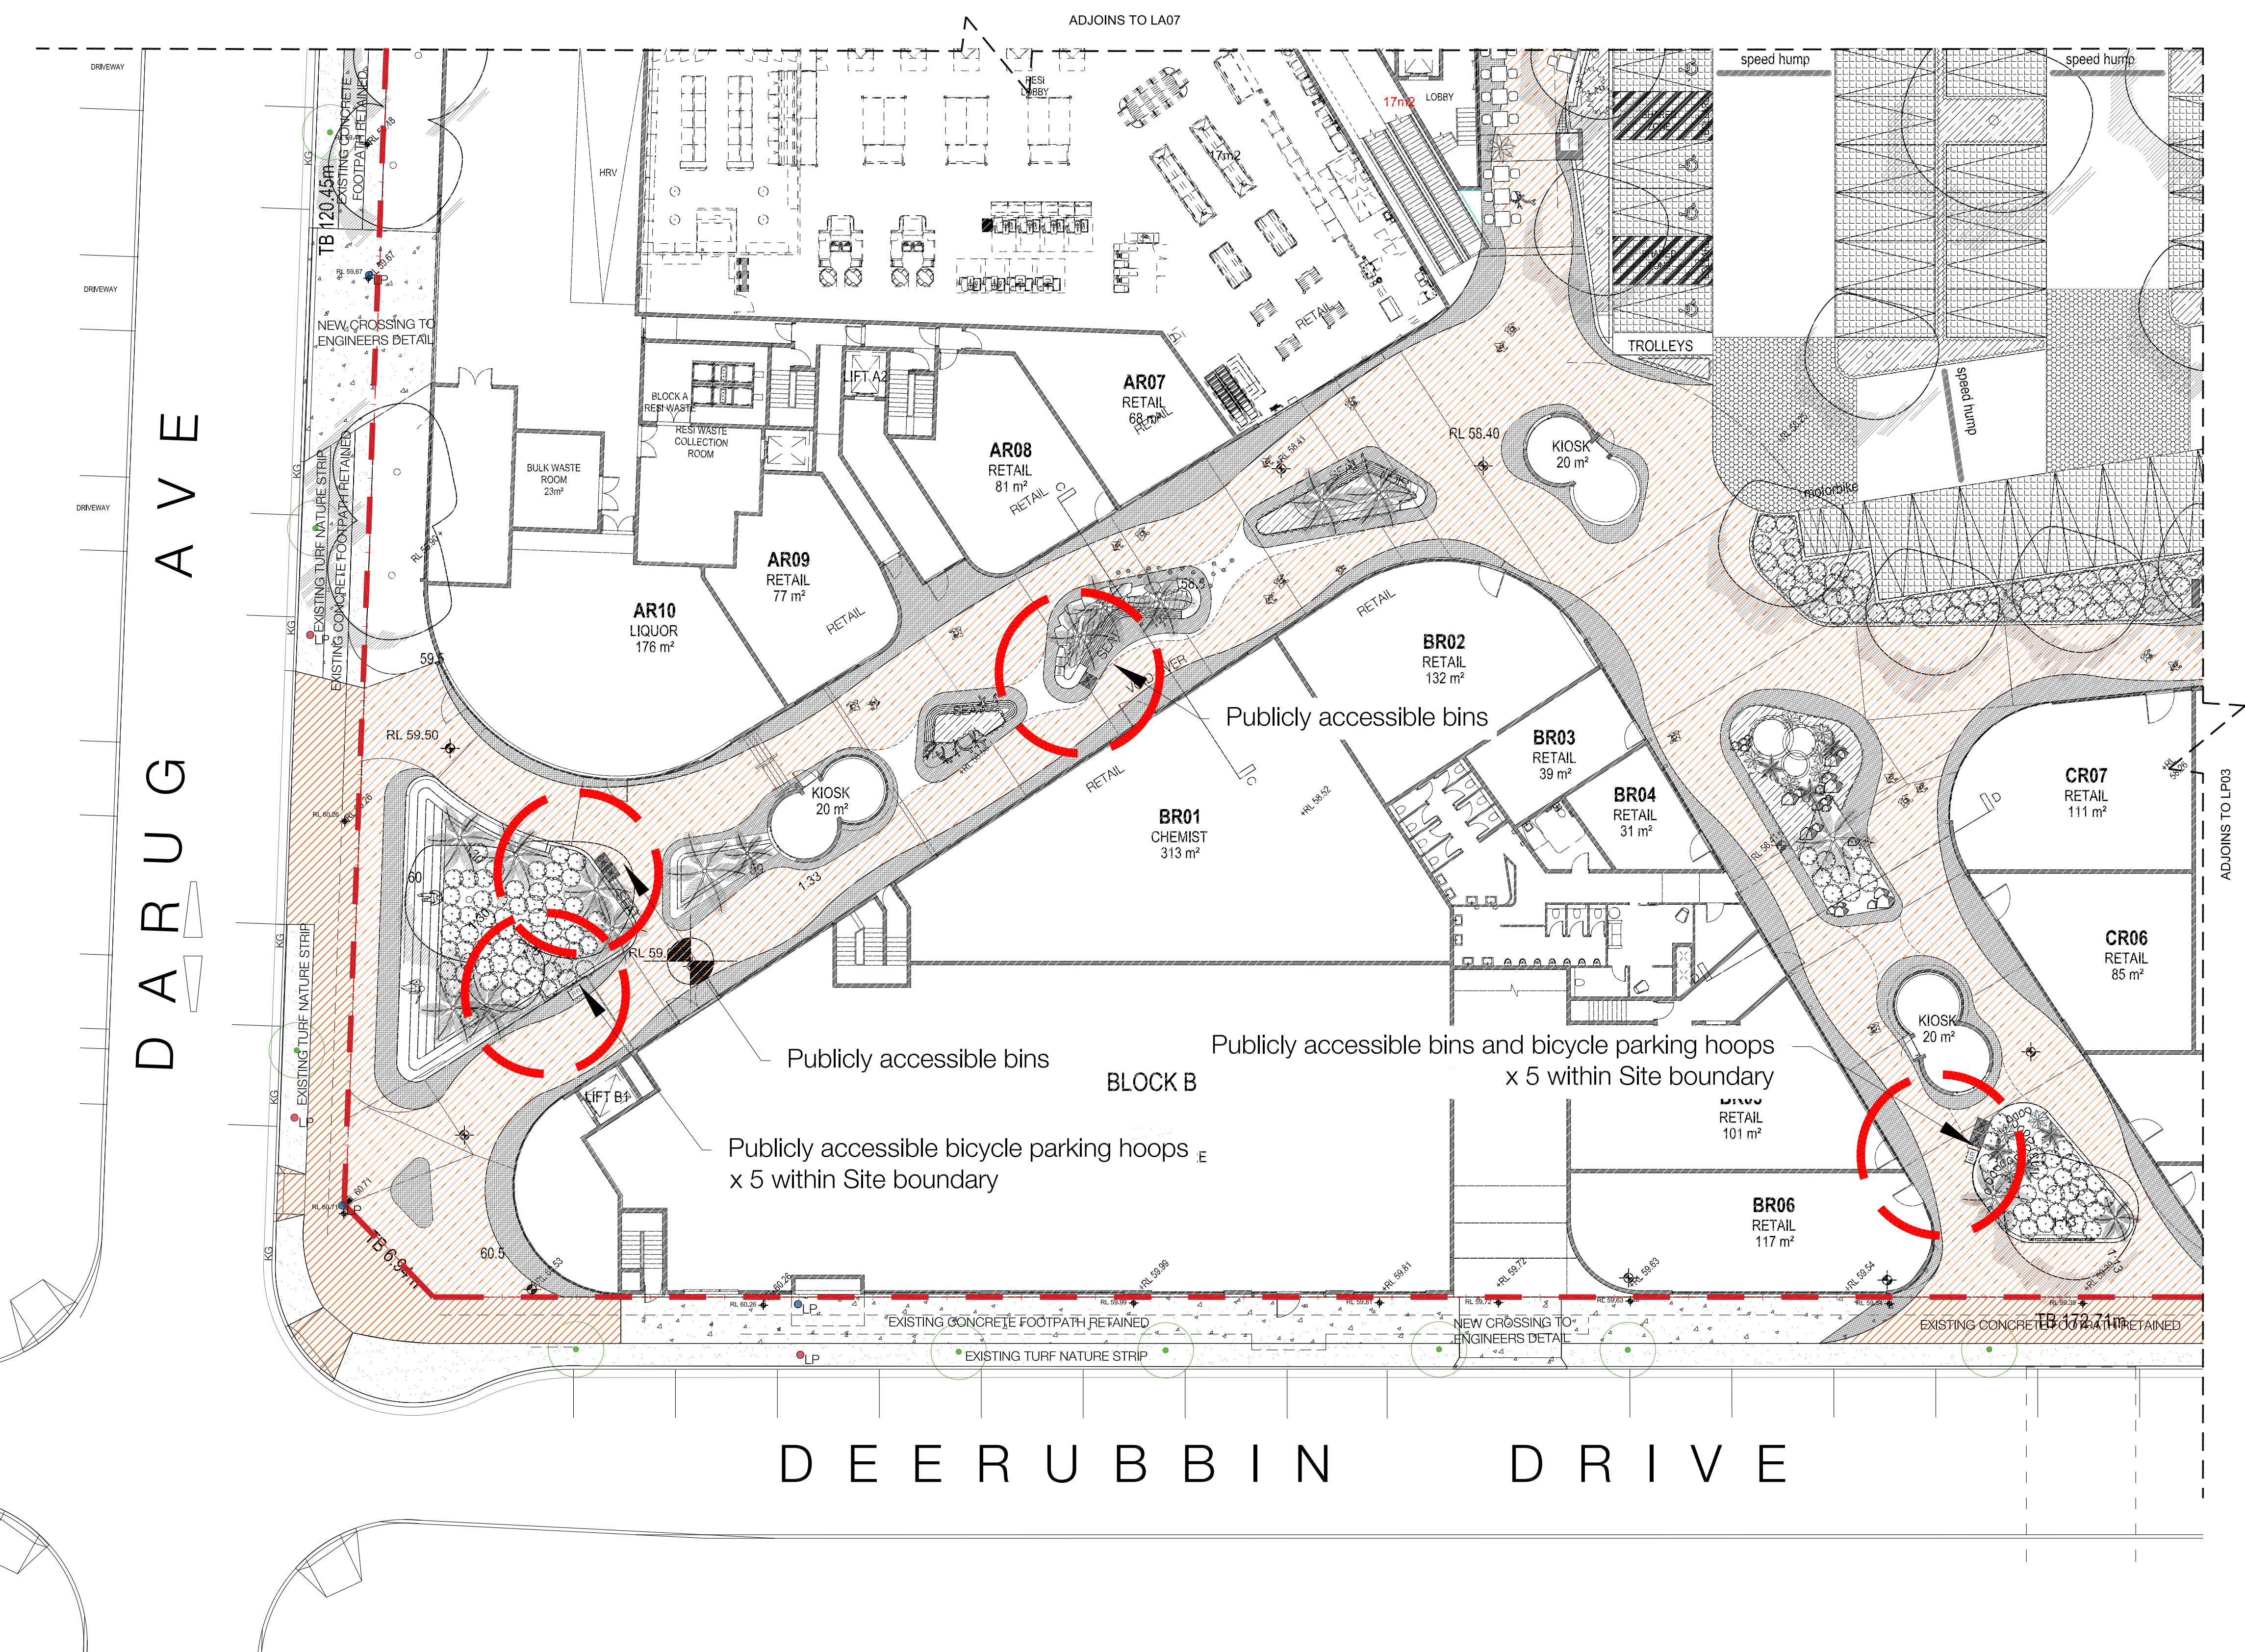

KEY PLAN

PUBLIC DOMAIN 4/4

1:200 @ A1

0 2 4 8 12m

LEGEND

SITE BOUNDARY

EXISTING TREE RETAINED

EX TREE TO BE RELOCATED

PROPOSED TREE

EX LIGHT POLE LOCATION

NEW LIGHT POLE LOCATION

EX 18.25 EXISTING SPOT LEVEL

+RL 20.0 PROPOSED SPOT LEVEL

GRANITE COBBLE - HONEY JASPER FLAME FINISHED

KERB AND GUTTER BY OTHERS

CONCRETE FOOTPATH

EX TURF

HONED CONCRETE WITH WARM COLORED OXIDE

BUILDING LINE OVER

BIKE RACKS

BIN GENERAL RUBBISH AND RECYCLE

project: Glenmore Park Village

client: Mintus

date: 10.06.2020

revision: A

drawn: DA

checked: AL

TaylorBrammer

TAYLOR BRAMMER LANDSCAPE ARCHITECTS PTY LTD

SYDNEY STUDIO

218 Oxford Street Woolahra, NSW, 2025 E sydney@taylorbrammer.com.au T 61 2 9387 8855

Copyright of Taylor Brammer Landscape Architects Pty Ltd. AEN 61 038 724 988

LP05