



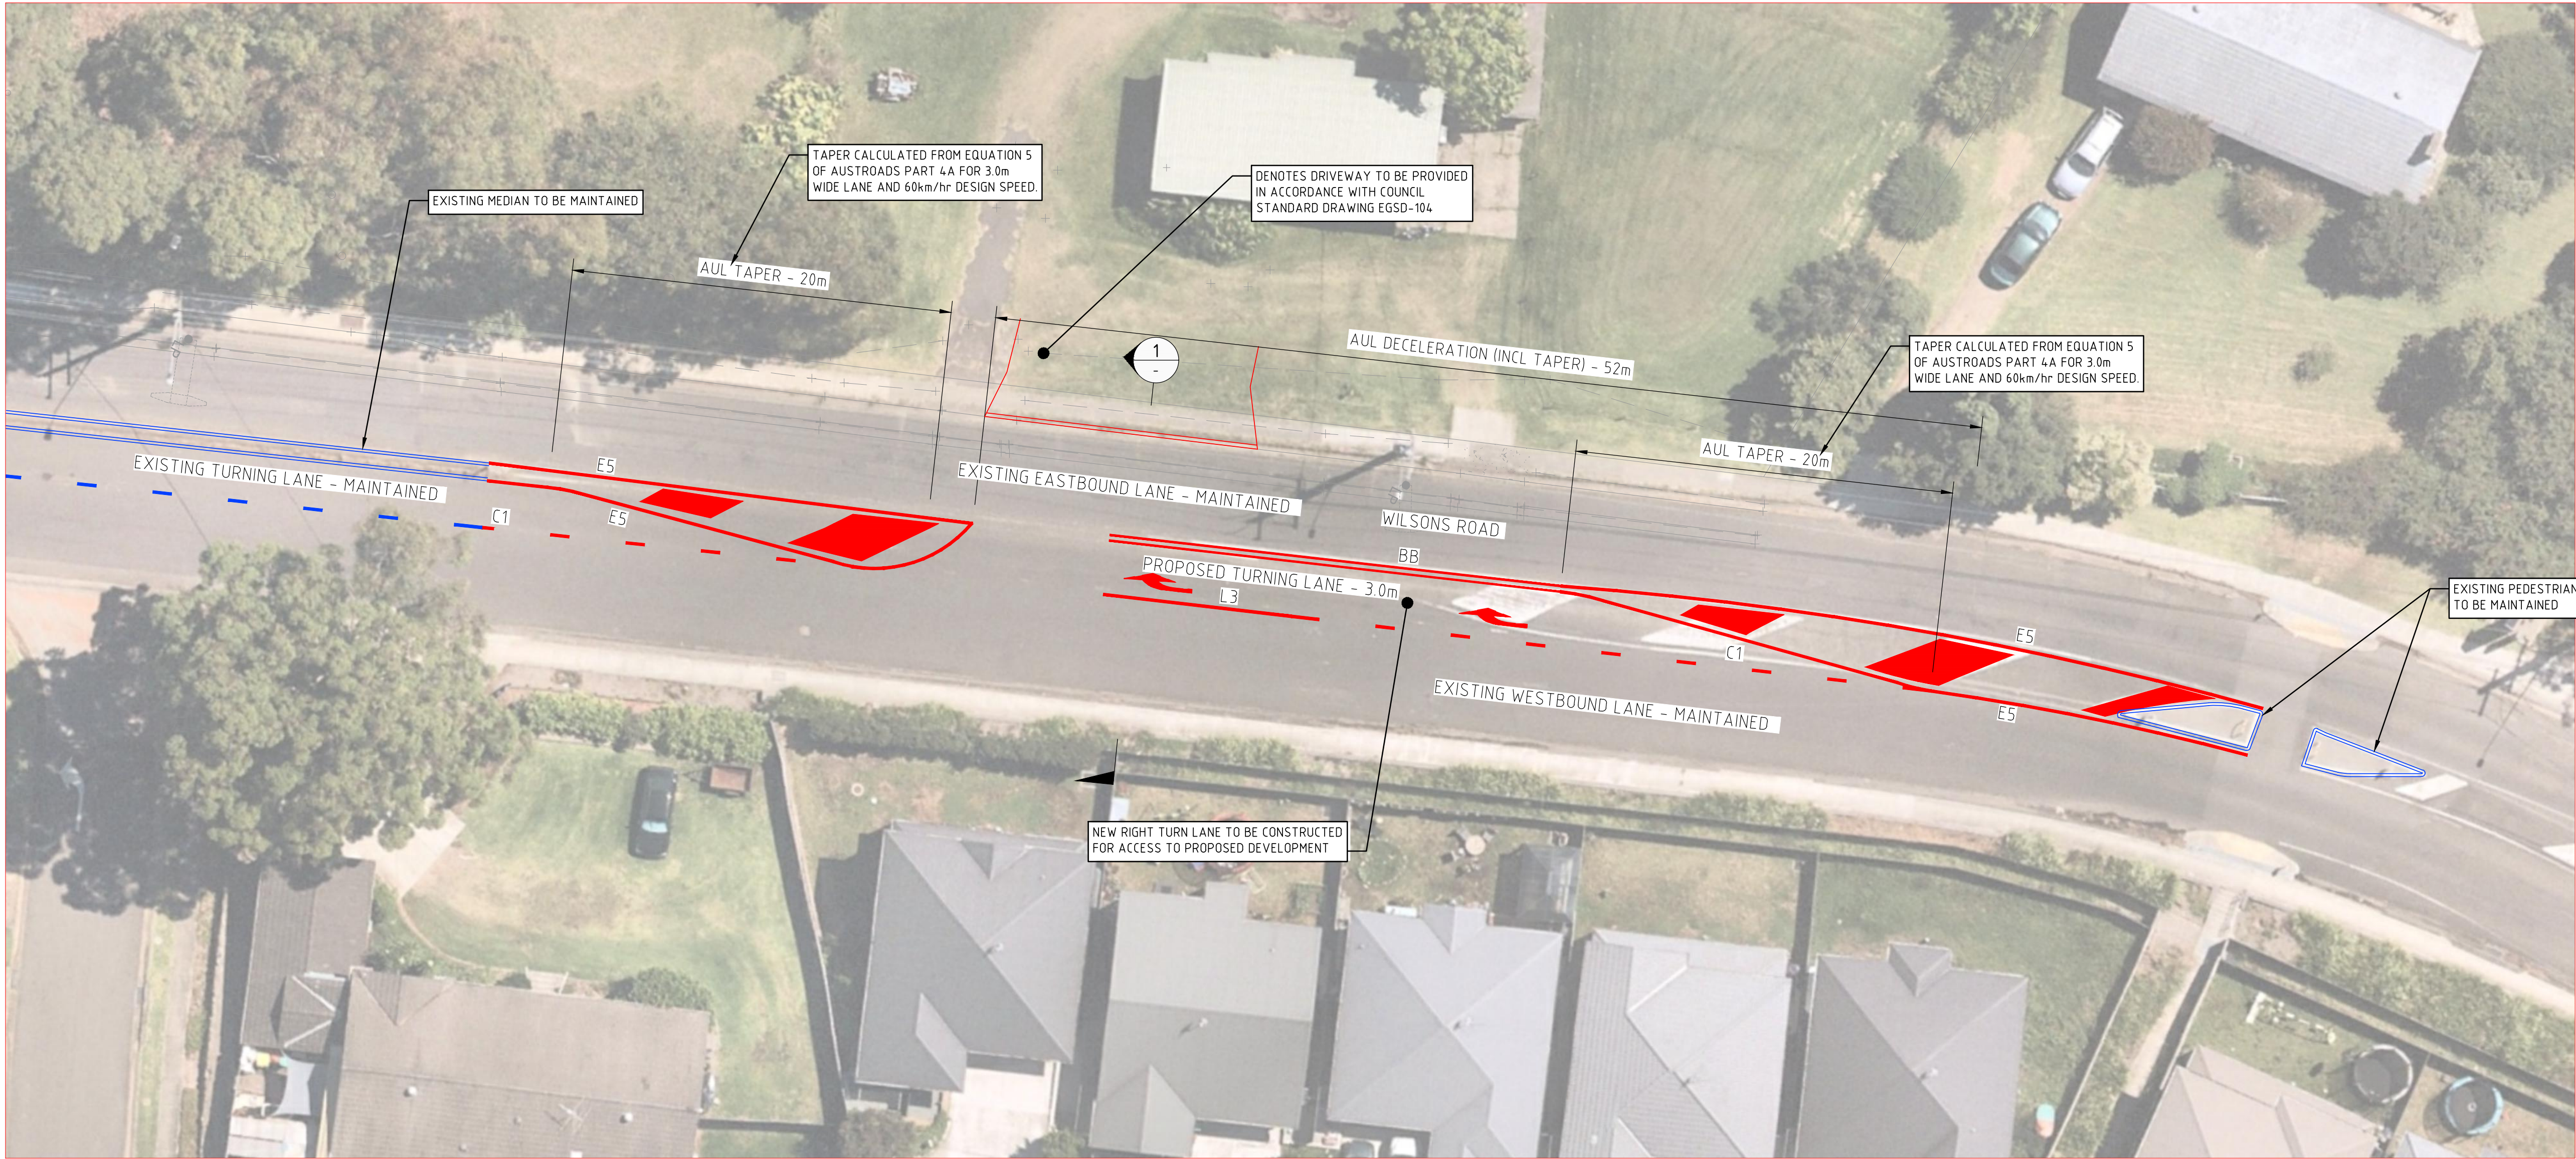

LEGEND	
	PROPOSED LINE MARKING
E5	DENOTES PROPOSED LINETYPE

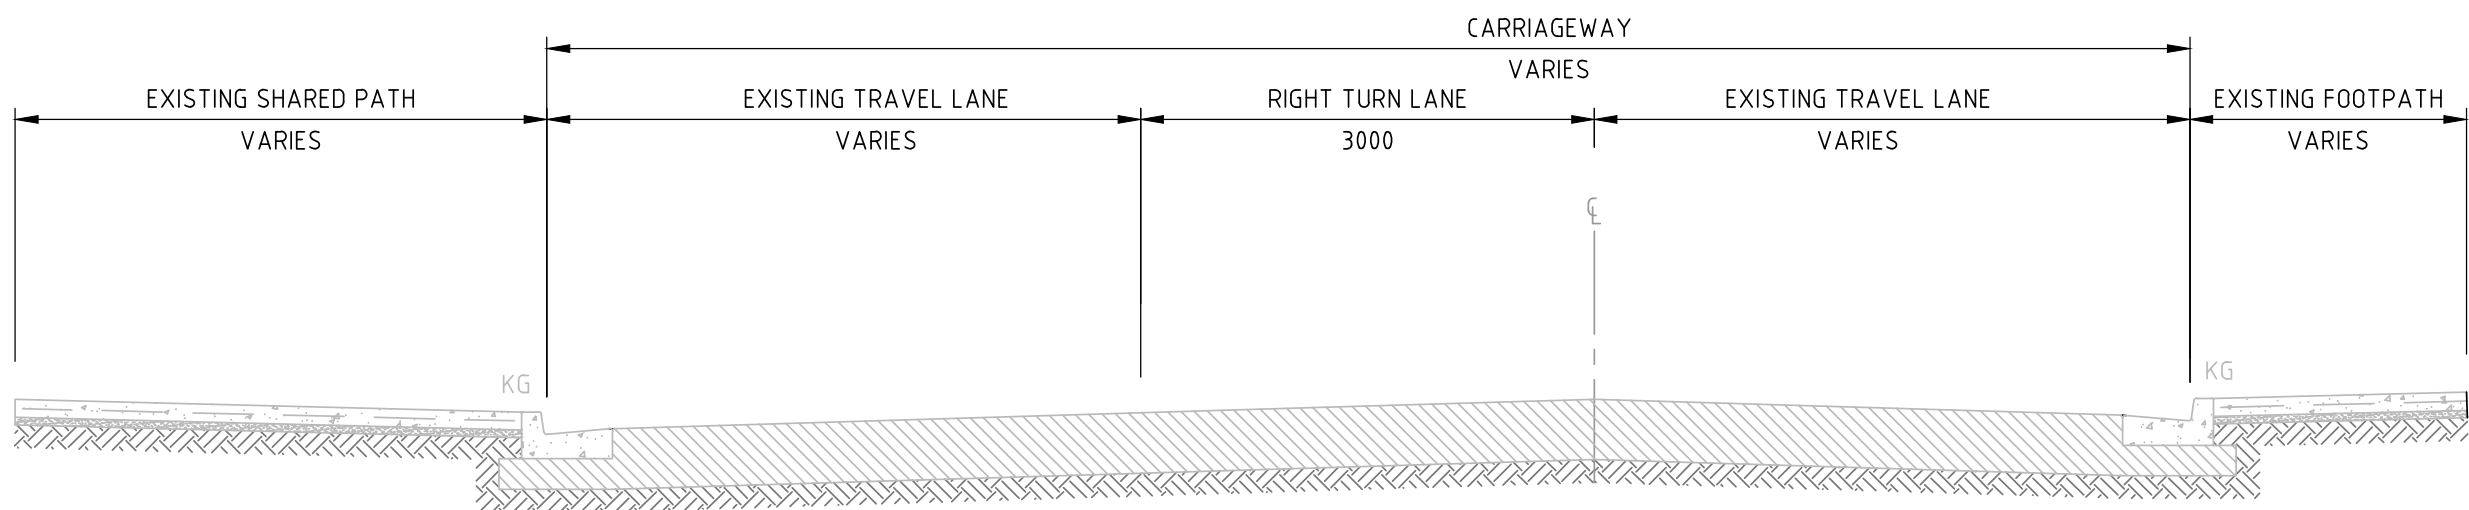

TYPICAL SECTION WILSONS ROAD
SECTION 1
SCALE 1:50

NOT FOR CONSTRUCTION

REVISION	DESCRIPTION	ISSUED	VER'D	APP'D	DATE
1	ISSUED FOR STRATEGIC DESIGN	BB		JH	29.03.22




OAK TREE
SUSTAINABLE DEVELOPMENT

DRAWING NOT TO BE USED FOR CONSTRUCTION
UNLESS VERIFICATION SIGNATURE HAS BEEN ADDED

ARCHITECT




THE COPYRIGHT OF THIS DRAWING REMAINS WITH
NORTHROP CONSULTING ENGINEERS PTY LTD

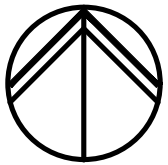

ALL DIMENSIONS TO BE VERIFIED ON SITE BEFORE
COMMENCING WORK. NORTHROP ACCEPTS NO RESPONSIBILITY FOR THE
USABILITY, COMPLETENESS OR SCALE OF DRAWINGS
TRANSFERRED ELECTRONICALLY.
THIS DRAWING MAY HAVE BEEN PREPARED USING COLOUR,
AND MAY BE INCOMPLETE IF COPIED TO BLACK & WHITE.

SCALE 1:50@A1
SCALE 1:200@A1

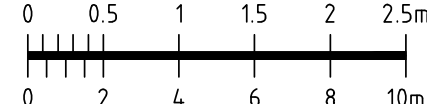



NORTHROP
Newcastle

Level 1, 215 Pacific Hwy, Charlestown NSW 2290
Ph (02) 4943 1777 Email newcastle@northrop.com.au
ABN 81 094 433 100

PROJECT

**PROPOSED AGED CARE FACILITY
72 WILSONS ROAD MT HUTTON
NSW 2290**

DRAWING TITLE

CIVIL ENGINEERING PACKAGE

**STRATEGIC CONCEPT
RIGHT HAND TURN LANE DESIGN**

JOB NUMBER

NL211825

DRAWING NUMBER

SK001

REVISION

1

DRAWING SHEET SIZE ± A1