


100mm AT ORIGINAL SIZE

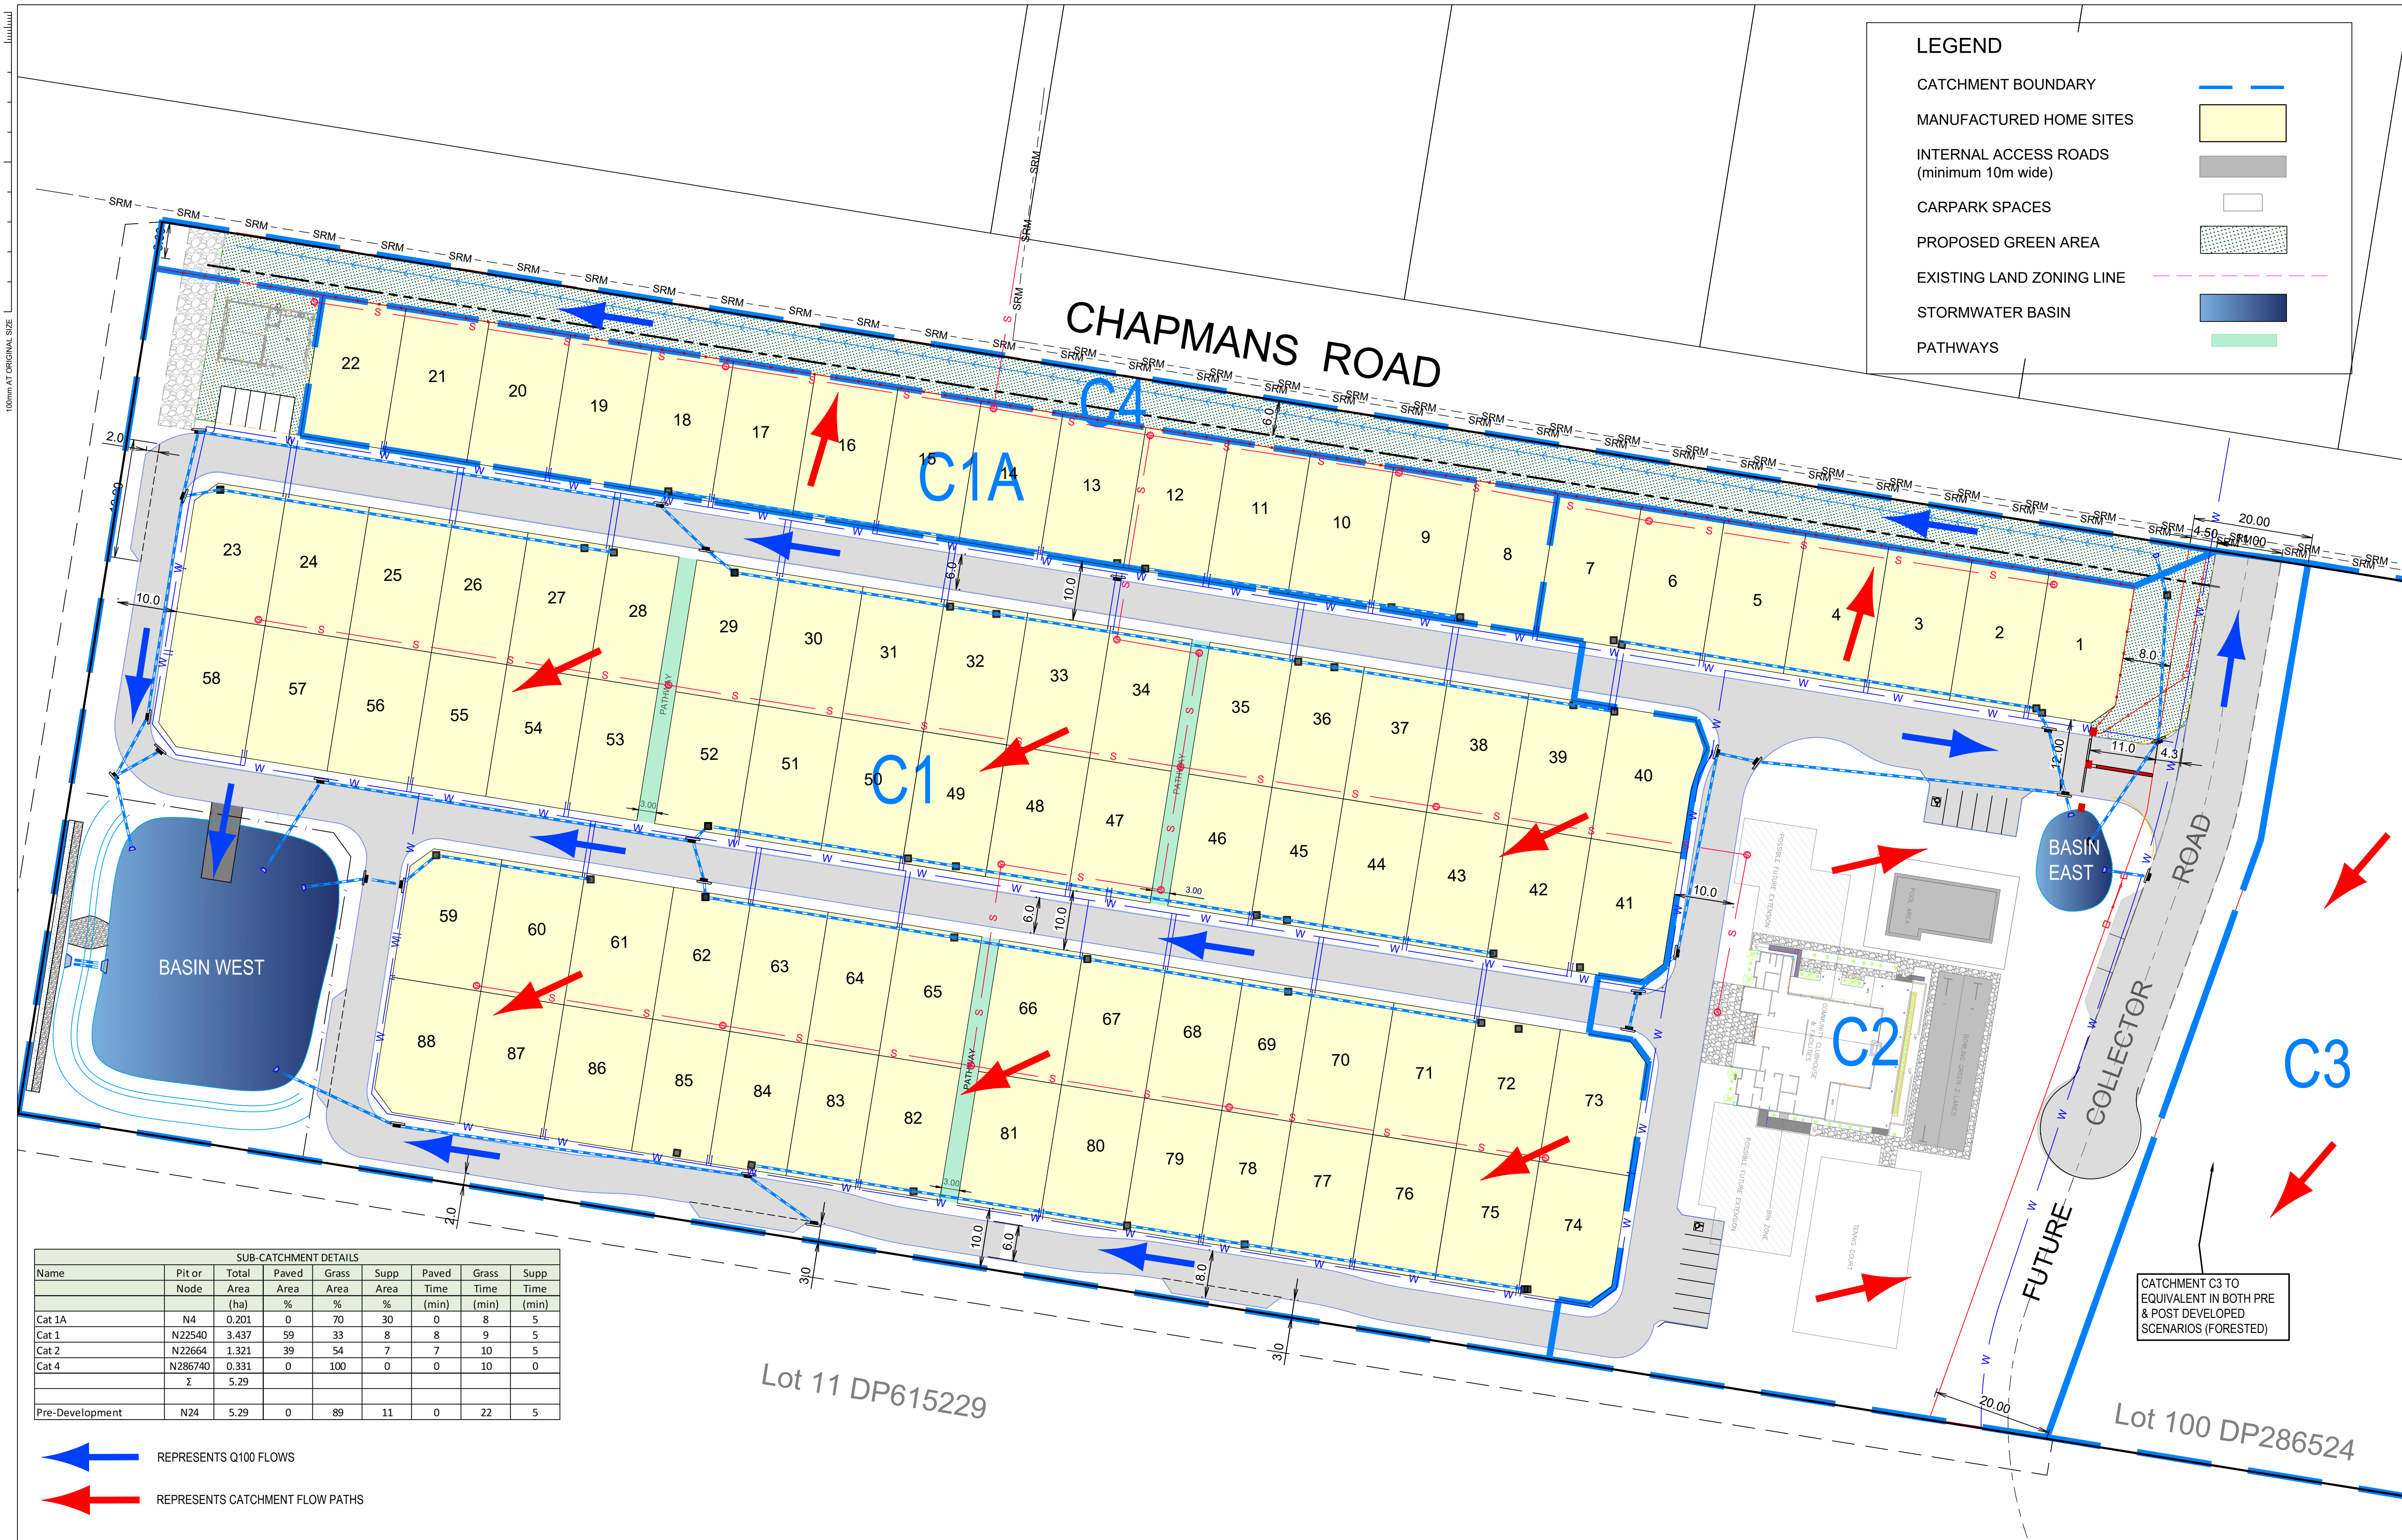


SUB-CATCHMENT DETAILS							
Name	Pit or Node	Total Area (ha)	Paved Area %	Grass Area %	Supp Area %	Paved Time (min)	Grass Time (min)
Cat 1A	N4	0.201	0	70	30	0	8
Cat 1	N22540	3.437	59	33	8	8	9
Cat 2	N22664	1.321	39	54	7	7	10
Cat 4	N286740	0.331	0	100	0	0	10
	Σ	5.29					
Pre-Development	N24	5.29	0	89	11	0	22

← REPRESENTS Q100 FLOWS
← REPRESENTS CATCHMENT FLOW PATHS

REV	DESCRIPTION	DATE	DRAWN	SURVEY	CHECK	APPROVED
A	DA LODGEMENT	23.02.22	RKS	RS	MS	MS
B	DA LODGEMENT	31.08.22	RS		SB	MS
C	COUNCIL COMMENT AMENDMENTS	14.10.22	SH		SH	MS

SCALES:
0 5 10 20 30
Full Size 1:500 ; Half Size 1:1000
Scale (m)
DO NOT SCALE FROM DRAWING

Copyright of Land Dynamics Australia. No part of this drawing may be reproduced, stored in a retrieval system or transmitted in any form, without the written permission of the copyright owner except as permitted by the Copyright Act 1968.
Any permitted downloading, electronic storage, display, print, copy or reproduction of this drawing should contain no alteration or addition to the original drawing. This notice must not be erased.

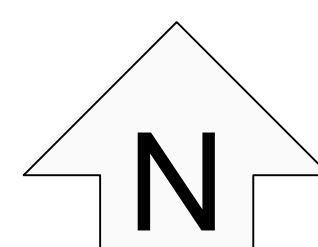

LandDynamics
AUSTRALIA

www.ldynamics.com.au 77 Lord St, Port Macquarie NSW 2444 PH:02 6583 2677




PRELIMINARY ISSUE
NOT FOR CONSTRUCTION


NOTE:
LOCATION OF UNDERGROUND SERVICES ARE APPROXIMATE ONLY AND LAND DYNAMICS HOLDS NO WARRANTY TO THE LOCATION OF THE LINE WORK HEREIN

PROJECT: 40-80 CHAPMANS ROAD, TUNCURRY	DRAWING TITLE: MANUFACTURED HOUSING ESTATE POST-DEVELOPED CATCHMENT PLAN SITE Lot100 DP286524	ORIGINAL SIZE: A1	LAND DYNAMICS JOB No.: 5445	DRAWING No.: S1002	REV: C
---	--	----------------------	--------------------------------	-----------------------	-----------

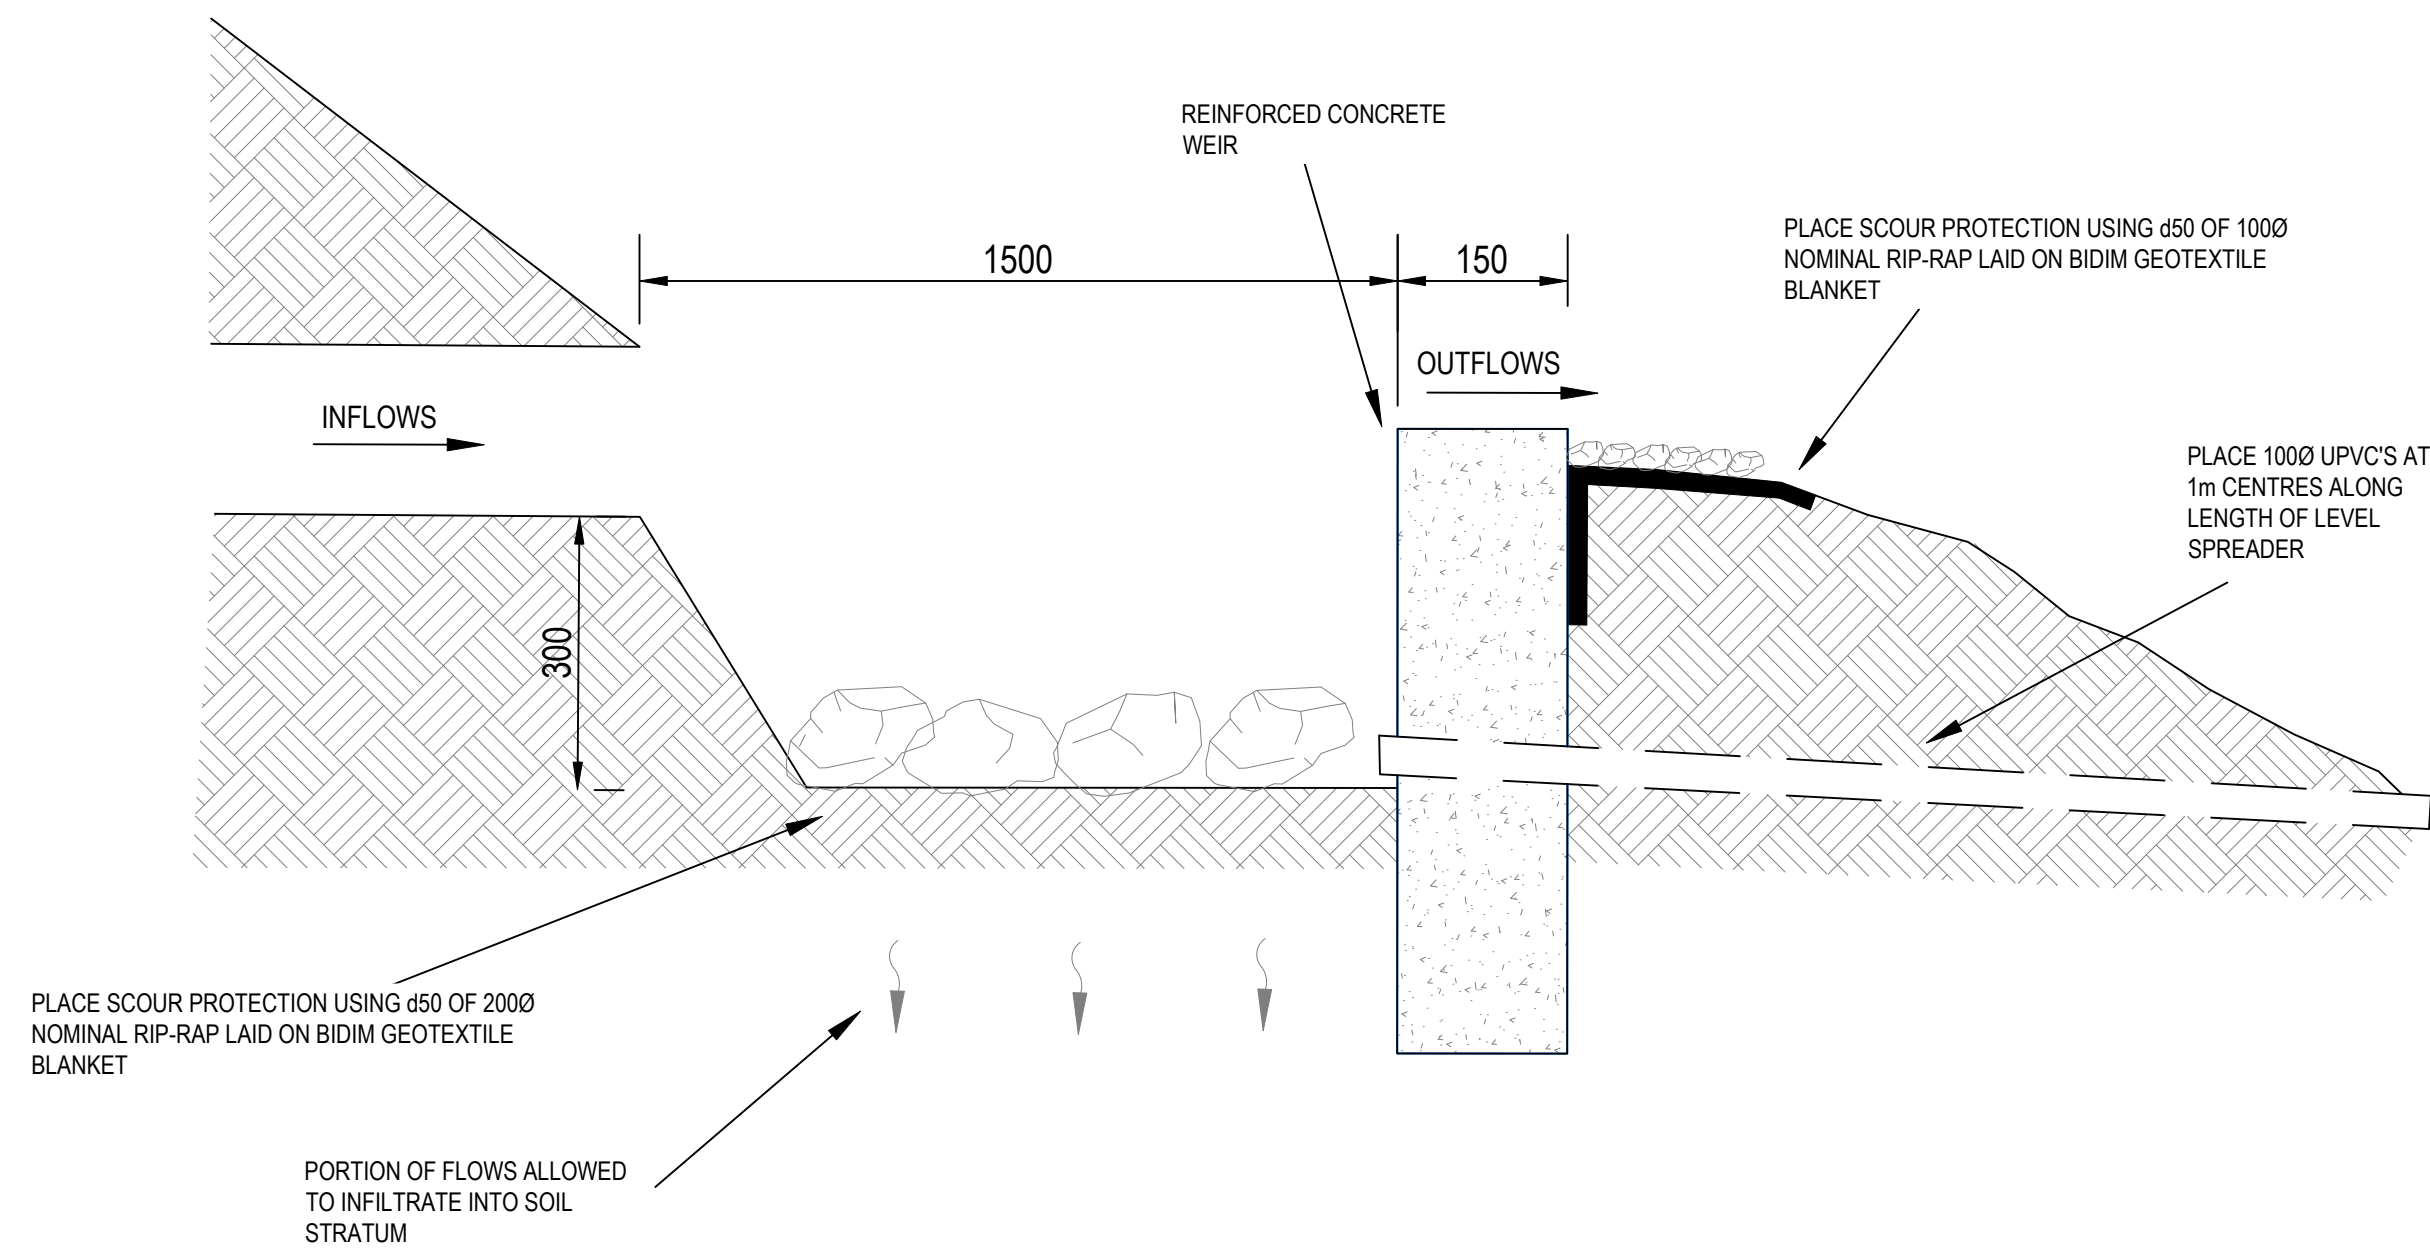


100mm AT ORIGINAL SIZE

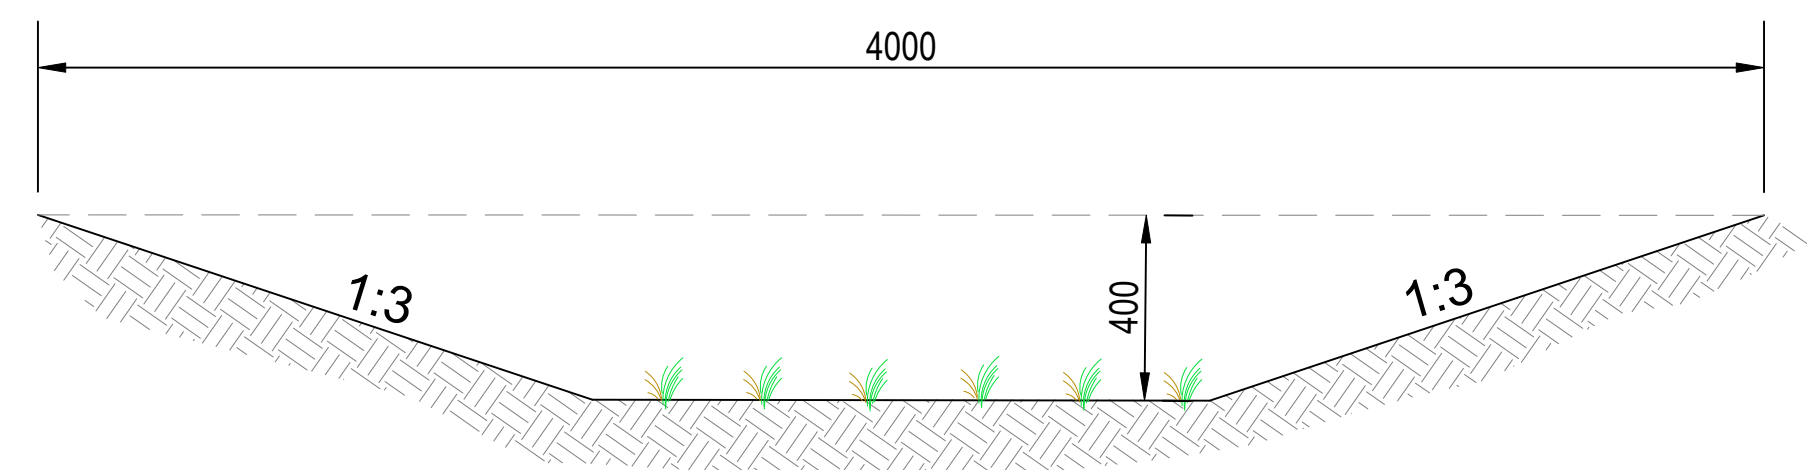

TYPICAL LEVEL SPREADER DETAIL - SK1
NOT TO SCALE



TYPICAL GRASSED SWALE - SK2
NOT TO SCALE

REV	DESCRIPTION	DATE	DRAWN	SURVEY	CHECK	APPROVED	SCALES:										
A	DA LODGEMENT	23.02.22	RKS	RS	MS	MS	NOT TO SCALE		Copyright of Land Dynamics Australia. No part of this drawing may be reproduced, stored in a retrieval system or transmitted in any form, without the written permission of the copyright owner except as permitted by the Copyright Act 1968. Any permitted downloading, electronic storage, display, print, copy or reproduction of this drawing should contain no alteration or addition to the original drawing. This notice must not be erased.		 CONTACT DIAL BEFORE YOU DIG PRIOR TO COMMENCING ANY EXCAVATION WORKS PRELIMINARY ISSUE NOT FOR CONSTRUCTION	NOTE: LOCATION OF UNDERGROUND SERVICES ARE APPROXIMATE ONLY AND LAND DYNAMICS HOLDS NO WARRANTY TO THE LOCATION OF THE LINE WORK HEREIN	PROJECT: 40-80 CHAPMANS ROAD, TUNCURRY DRAWING TITLE: MANUFACTURED HOUSING ESTATE ENGINEERING CONCEPT TYPICALS SITE Lot100 DP286524	ORIGINAL SIZE: A1	LAND DYNAMICS JOB No.: 5445	DRAWING No.: S1003	REV: C
B	DA LODGEMENT	31.08.22	RS		SB	MS											
C	COUNCIL COMMENT AMENDMENTS	14.10.22	SH		SH	MS											
							DO NOT SCALE FROM DRAWING										