
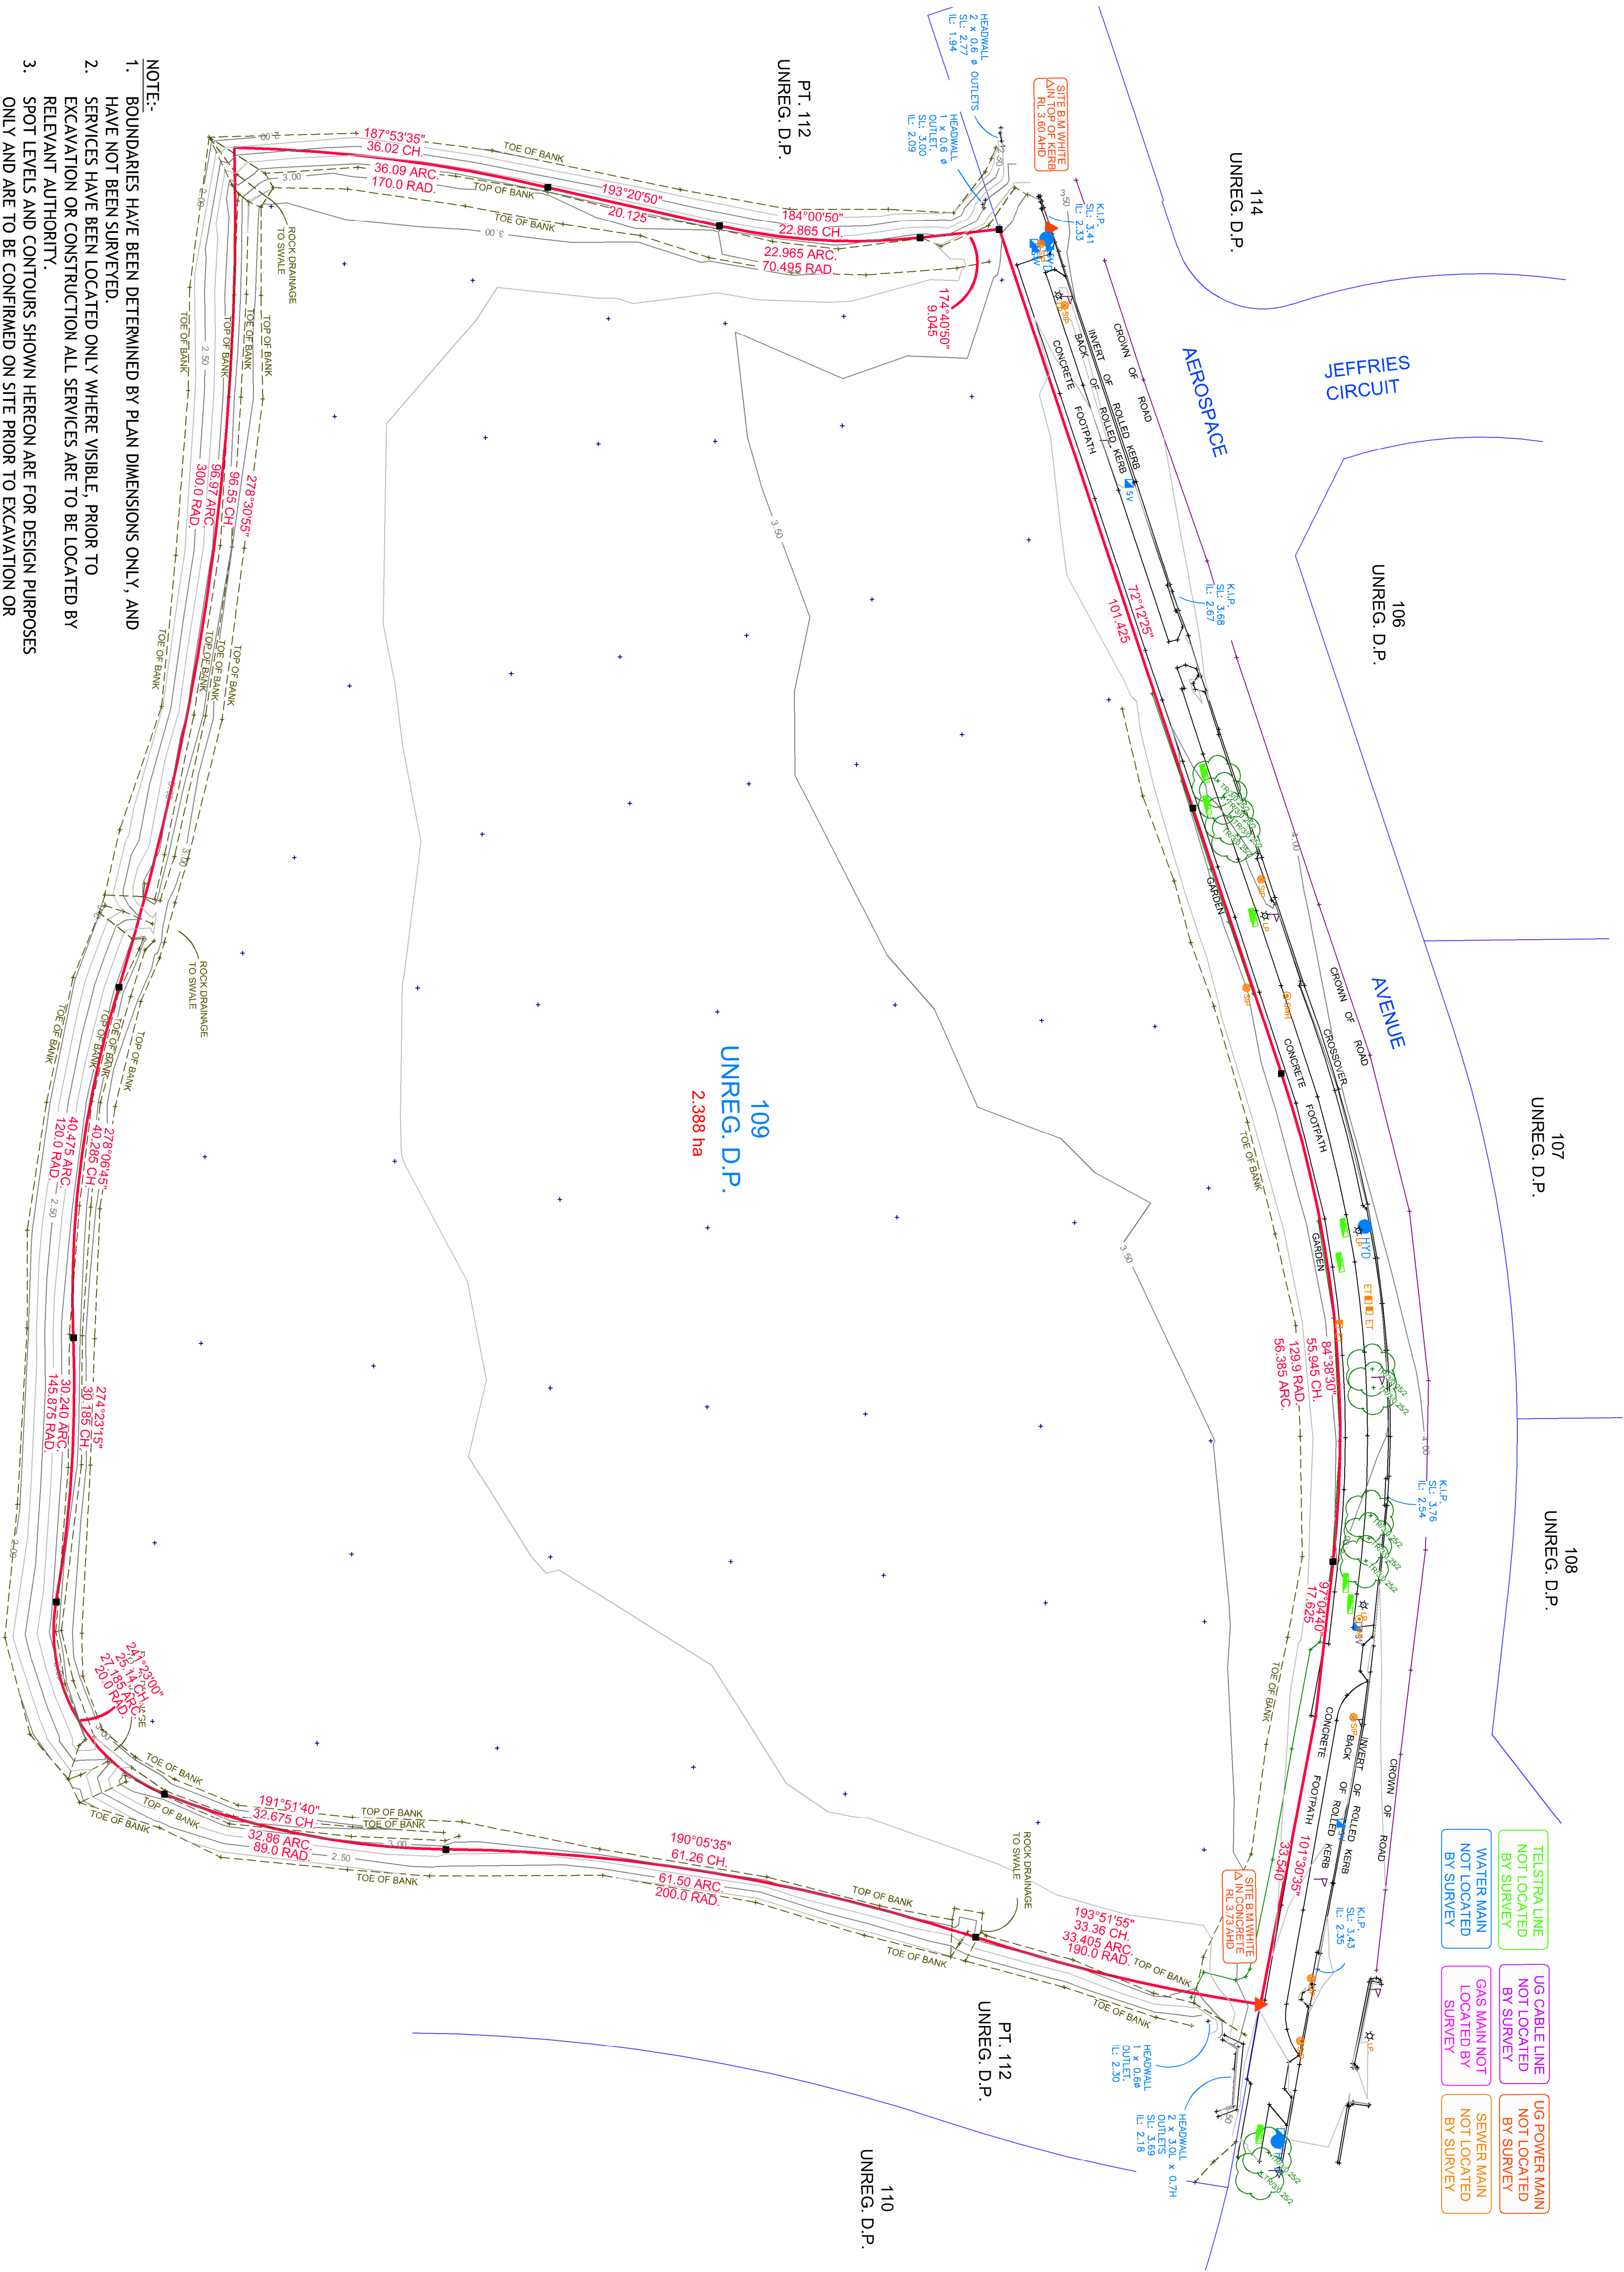


NOTE:-
LIMITED INFORMATION FOR SERVICES WAS AVAILABLE FROM DIAL BEFORE YOU DIG, AT THE TIME OF SURVEY DUE TO THE SITE BEING UNREGISTERED

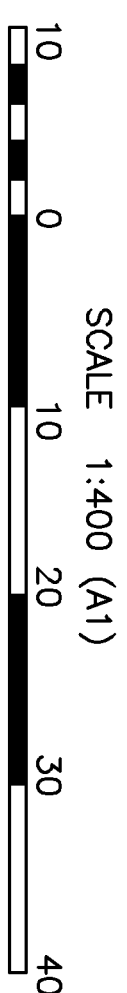

A	INITIAL ISSUE	29/08/22
Ed	Details of Revisions	Date

"COPYRIGHT NOTICE:" THIS PLAN AND THE INFORMATION IT CONTAINS ARE COPYRIGHT AND REMAIN THE PROPERTY OF LAND DEVELOPMENT SOLUTIONS Pty Ltd. USE OF THE PLAN AND INFORMATION IT CONTAINS FOR ANY OTHER PURPOSE IS NOT PERMITTED UNLESS PRIOR WRITTEN APPROVAL HAS BEEN OBTAINED FROM LAND DEVELOPMENT SOLUTIONS Pty Ltd.

Client / Council Development Consent Number

Scale:	1:400 (A1), 1:800 (A3)	Date:	AHD
Origin:	PM 80224 ~ 1992m (AHD)	Contour Int:	0.25
Surveyor:	S.F.	Drawn:	S.F.
Checked:	J.H.	Approved:	J.H.
Job Number:	7131	Drawing File:	7131-DET

Registered Surveyor:

Datum: AHD
 Contour Int: 0.25
 Drawn: S.F.
 Approved: J.H.
 Drawing File: 7131-D2T


 • Surveying...Planning...Engineering
 PO Box 853 THE JUNCTION NSW, 2291
 Phone: (02) 4963 5520 Fax: (02) 4963 5522
 E mail: info@landdev.com.au

ABN: 42 110 89 928

PO Box 853 THE JUNCTION NSW. 2291

Phone: (02) 4963 5520 Fax: (02) 4963 5522

E-mail: mail@delco.net.au

ABN: 42 110 897 928

DETAIL SURVEY OF
LOT 109, UNREG. SUBDIVISION
BEING No. 38 CABBAGE TREE ROAD,
WILLIAMTOWN

Drawing Number	Edition
1	A

Sheet: 1.. of.. 3




PHOTOGRAPH 1



PHOTOGRAPH 2



PHOTOGRAPH 3


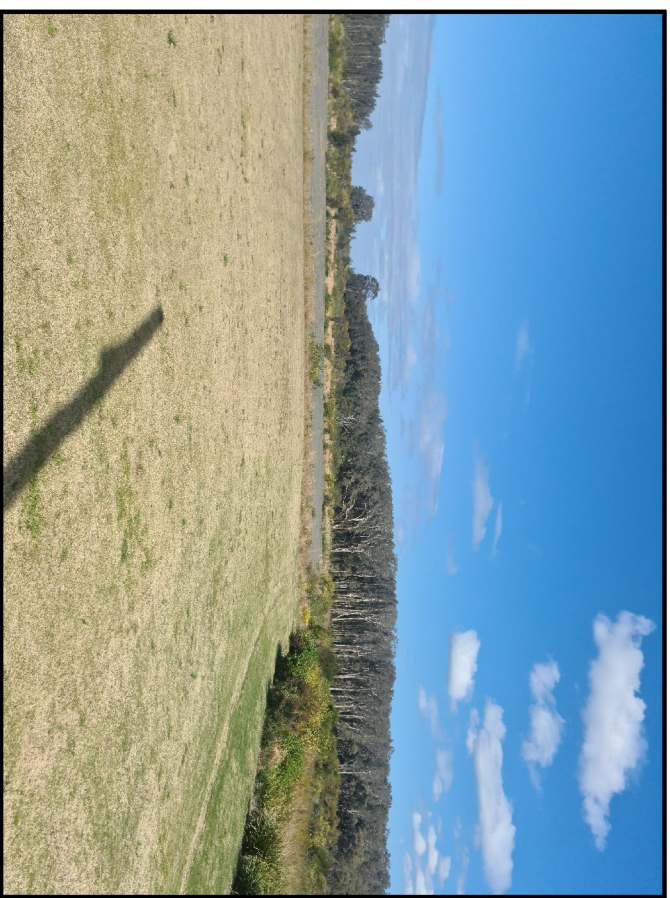


PHOTOGRAPH 4

- NOTE:-
- BOUNDARIES HAVE BEEN DETERMINED BY PLAN DIMENSIONS ONLY, AND HAVE NOT BEEN SURVEYED.
 - SERVICES HAVE BEEN LOCATED ONLY WHERE VISIBLE. PRIOR TO EXCAVATION OR CONSTRUCTION ALL SERVICES ARE TO BE LOCATED BY RELEVANT AUTHORITY.
 - SPOT LEVELS AND CONTOURS SHOWN HEREON ARE FOR DESIGN PURPOSES ONLY AND ARE TO BE CONFIRMED ON SITE PRIOR TO EXCAVATION OR CONSTRUCTION.
 - APPROXIMATE SITE AREA IS AS SHOWN ON PLAN DETAILS OF SURVEY ARE CORRECT TO THE DATE SHOWN.
 - THE SUBJECT LOT (LOT 1 - D.P. 1036501) IS AFFECTED BY MULTIPLE EASEMENTS, COVENANTS & RESTRICTIONS. THE RELEVANT CONDITIONS SHOULD BE CHECKED FOR COMPLIANCE PRIOR TO DESIGN & CONSTRUCTION.
 - (24/08/2022)

SCALE 1:300 (A1)
7.5 0 7.5 15 22.5 30

Ed.	Details of Revisions	Date
A	INITIAL ISSUE	29/08/22

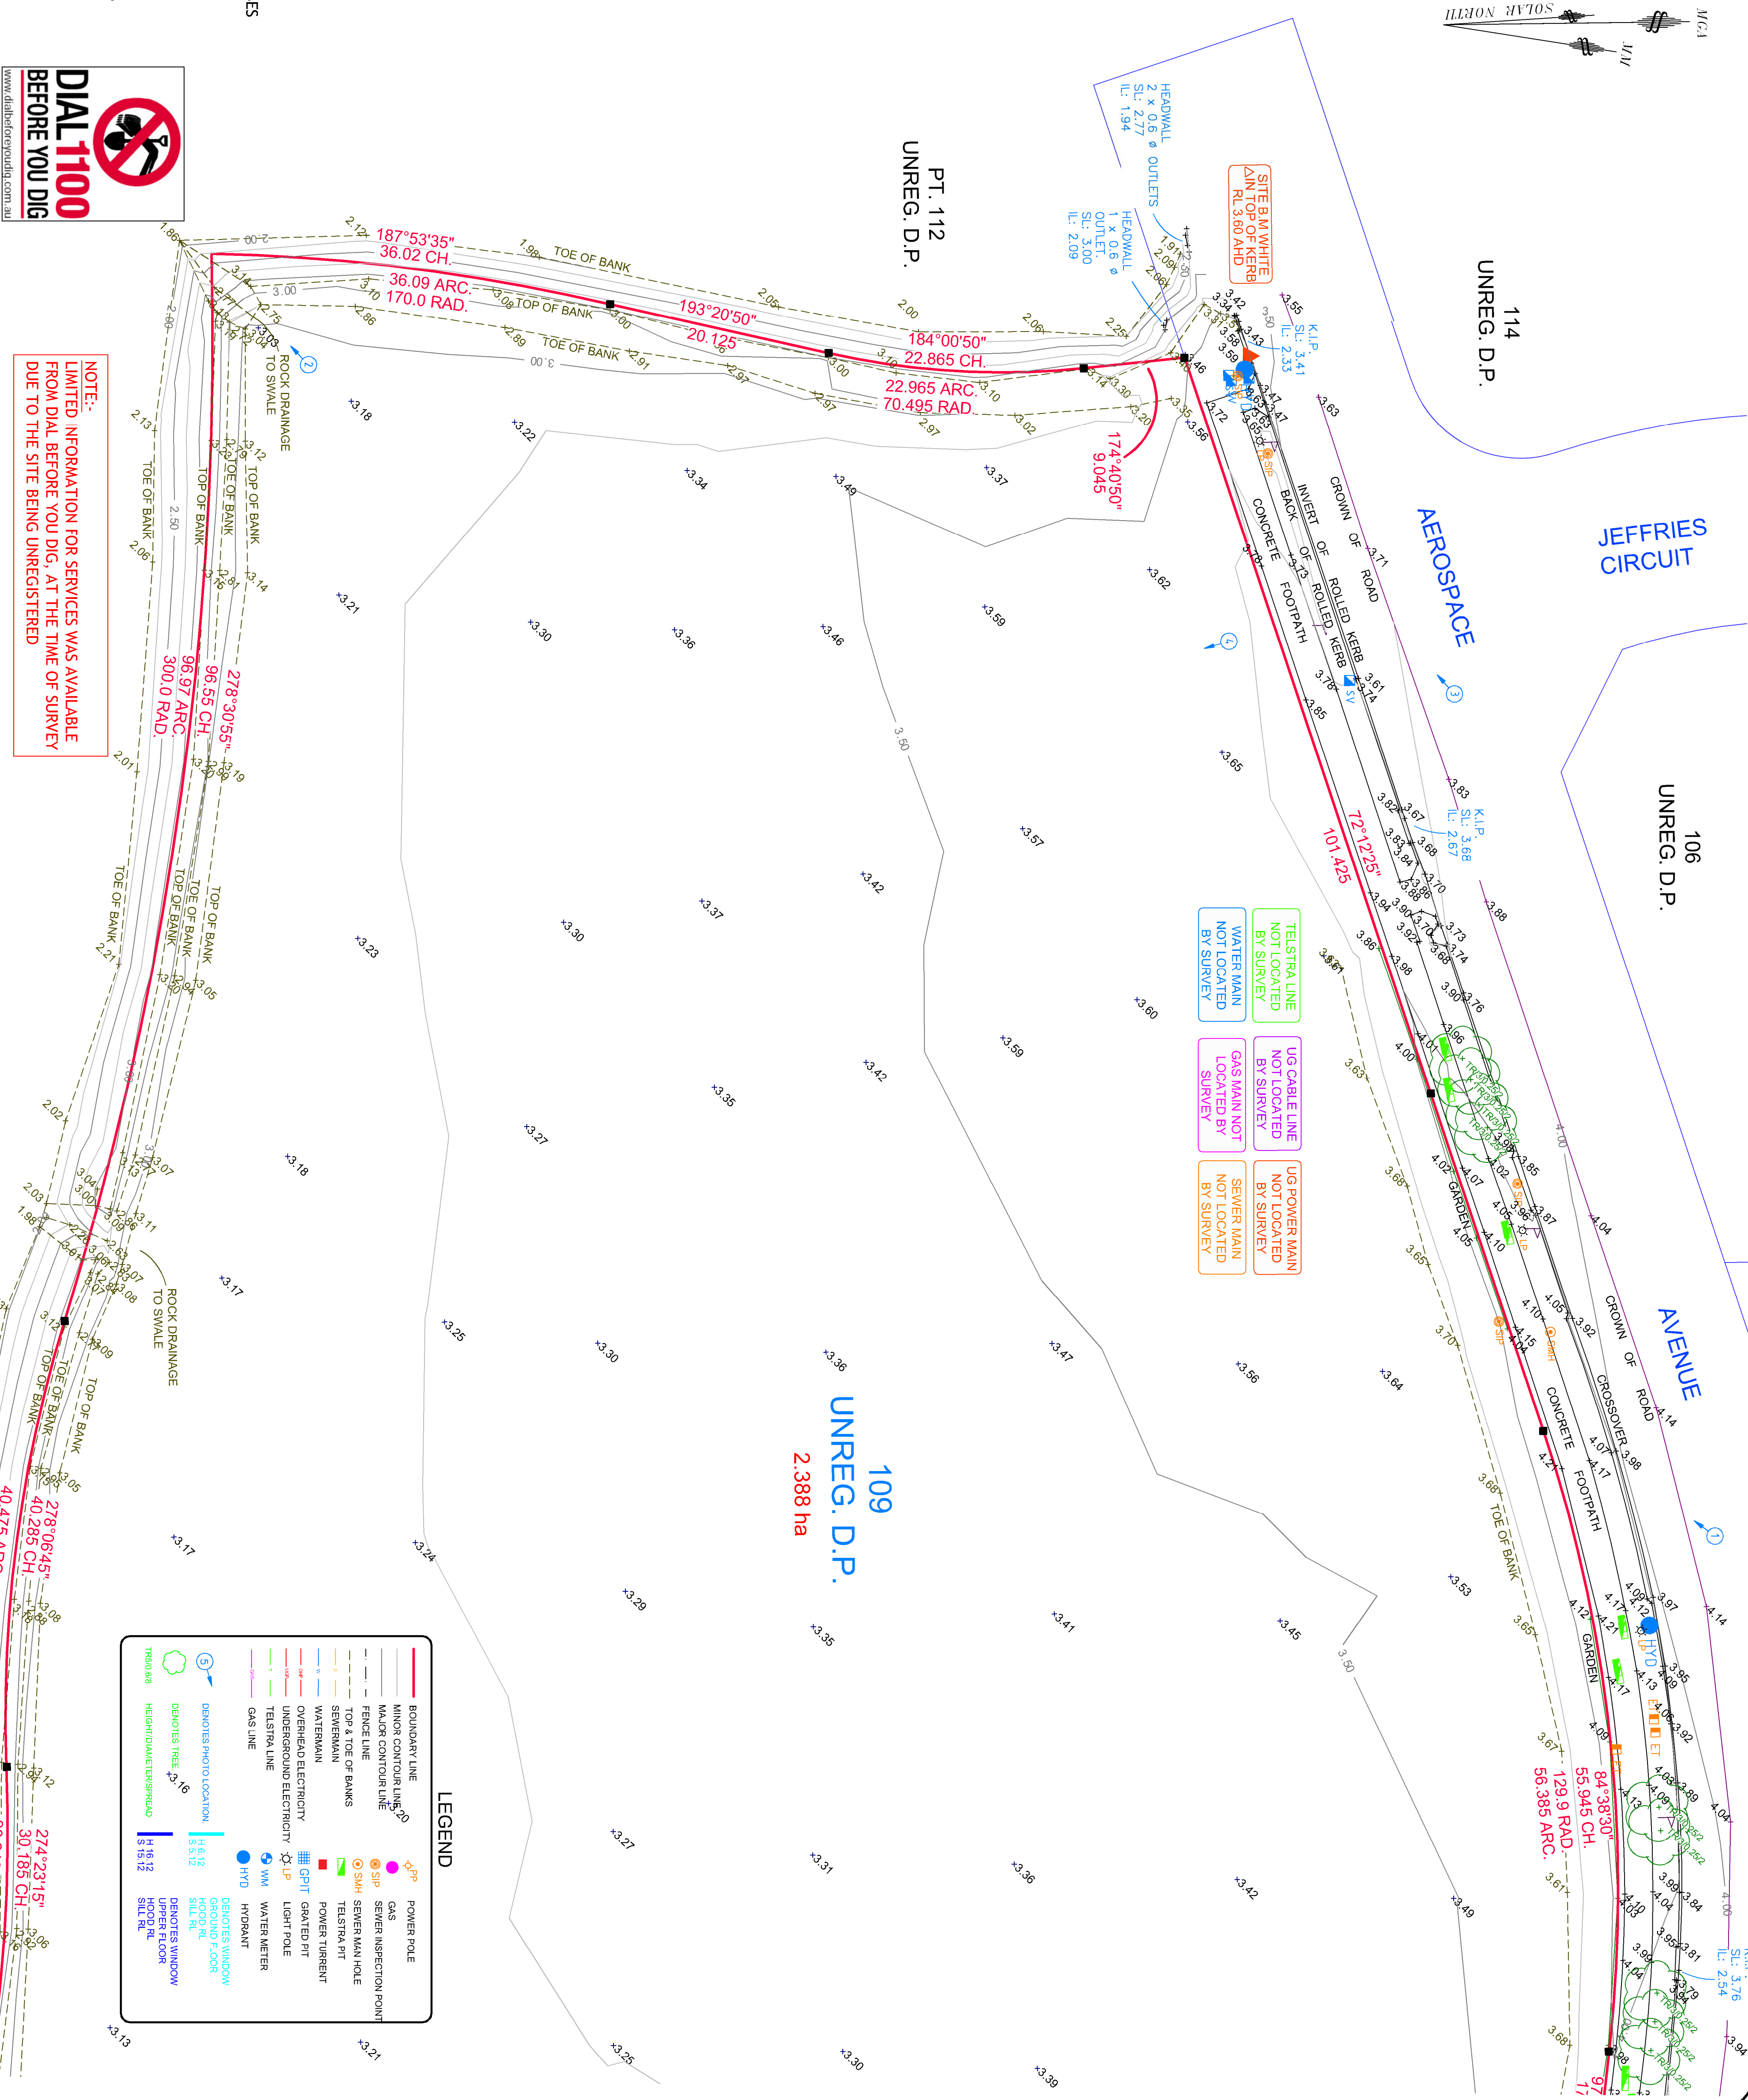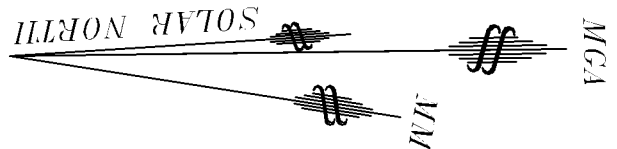

NOTE:-
LIMITED INFORMATION FOR SERVICES WAS AVAILABLE FROM DIAL BEFORE YOU DIG, AT THE TIME OF SURVEY DUE TO THE SITE BEING UNREGISTERED

COPYRIGHT NOTICE:-
THIS PLAN AND THE INFORMATION IT CONTAINS ARE COPYRIGHT AND REMAIN THE PROPERTY OF LAND DEVELOPMENT SOLUTIONS PTY LTD. ANY REUSE OF THE PLAN AND INFORMATION IT CONTAINS FOR ANY OTHER PURPOSE IS NOT PERMITTED UNLESS PRIOR WRITTEN APPROVAL HAS BEEN OBTAINED FROM LAND DEVELOPMENT SOLUTIONS PTY LTD.

Scale: 1:300 (A1) 1:300 (A3)
Origin: PM 80224 ~ 1982m (AHD)
Datum: AHD
Surveyor: S.F.
Checked: J.H.
Job Number: 7131
Drawing File: 7131-DET

• Surveying: Planning: Engineering
PO Box 853 THE JUNCTION NSW 2291
Phone: (02) 4963 5520 Fax: (02) 4963 5521
E-mail: mail@ds.net.au
ABN: 42 110 897 928

DETAIL SURVEY OF
LOT 109, UNREG. SUBDIVISION
BEING NO. 38 CABBAGE TREE ROAD,
WILLIAMTOWN

Drawing Number
2
Edition
A

