



North Elevation - Lake Street

Scale @ A1 1:200



East Elevation

Scale @ A1 1:200

Comparison of 2017 approval and 2023 Proposal Elevations

Increase  
in main building form

**TVS**architects

**SOLARIS**

Forster Civic Precinct  
Cnr Lake, West & Middle Street

For  
Enyoc Pty Ltd

Elevations

5490.50 [ 7 ]

0 4 8 12 16 20  
Scale (m) 1:200 @A1 Scale (m) 1:400 @A3

DA Issue 11/05/21





West Elevation - West Street

Scale @ A1 1 : 200



South Elevation - Middle Street

Scale @ A1 1 : 200

Comparison of 2017 approval and 2023 Proposal Elevations

TVSarchitects

SOLARIS

Forster Civic Precinct  
Cnr Lake, West & Middle Street

For  
Enyoc Pty Ltd


Elevations

5490.51 [ 6 ]

0 4 8 12 16 20  
Scale (m) 1 : 200 @A1 Scale (m) 1 : 400 @A3


DA Issue 11/05/21



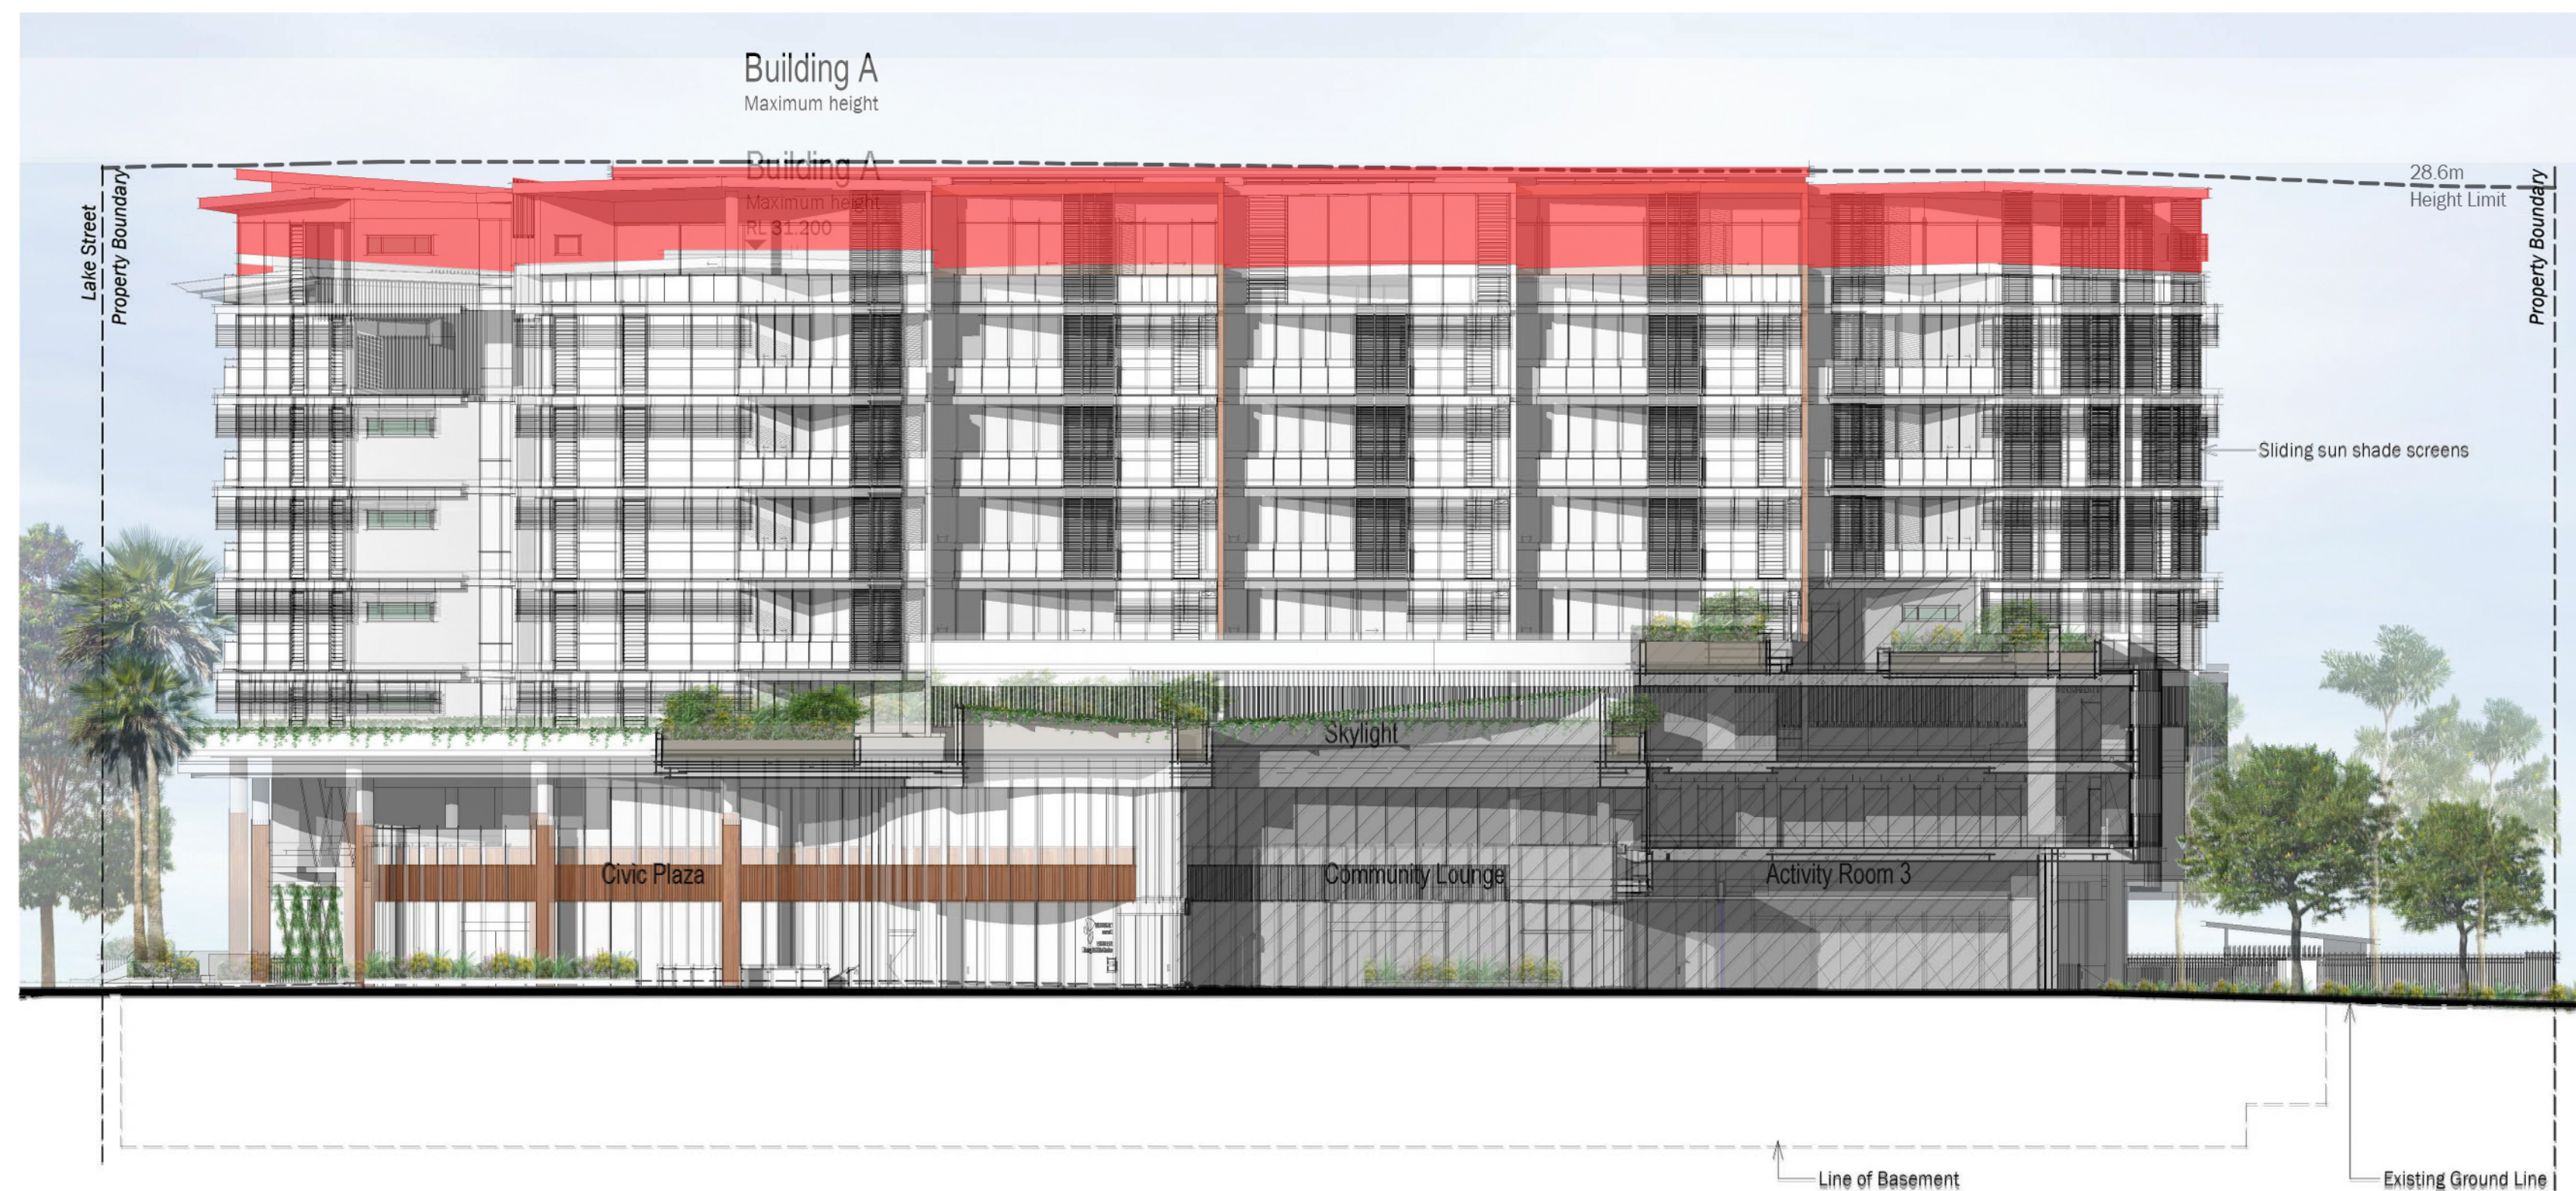

Building A - West Sectional Elevation

Scale @ A1 1:200

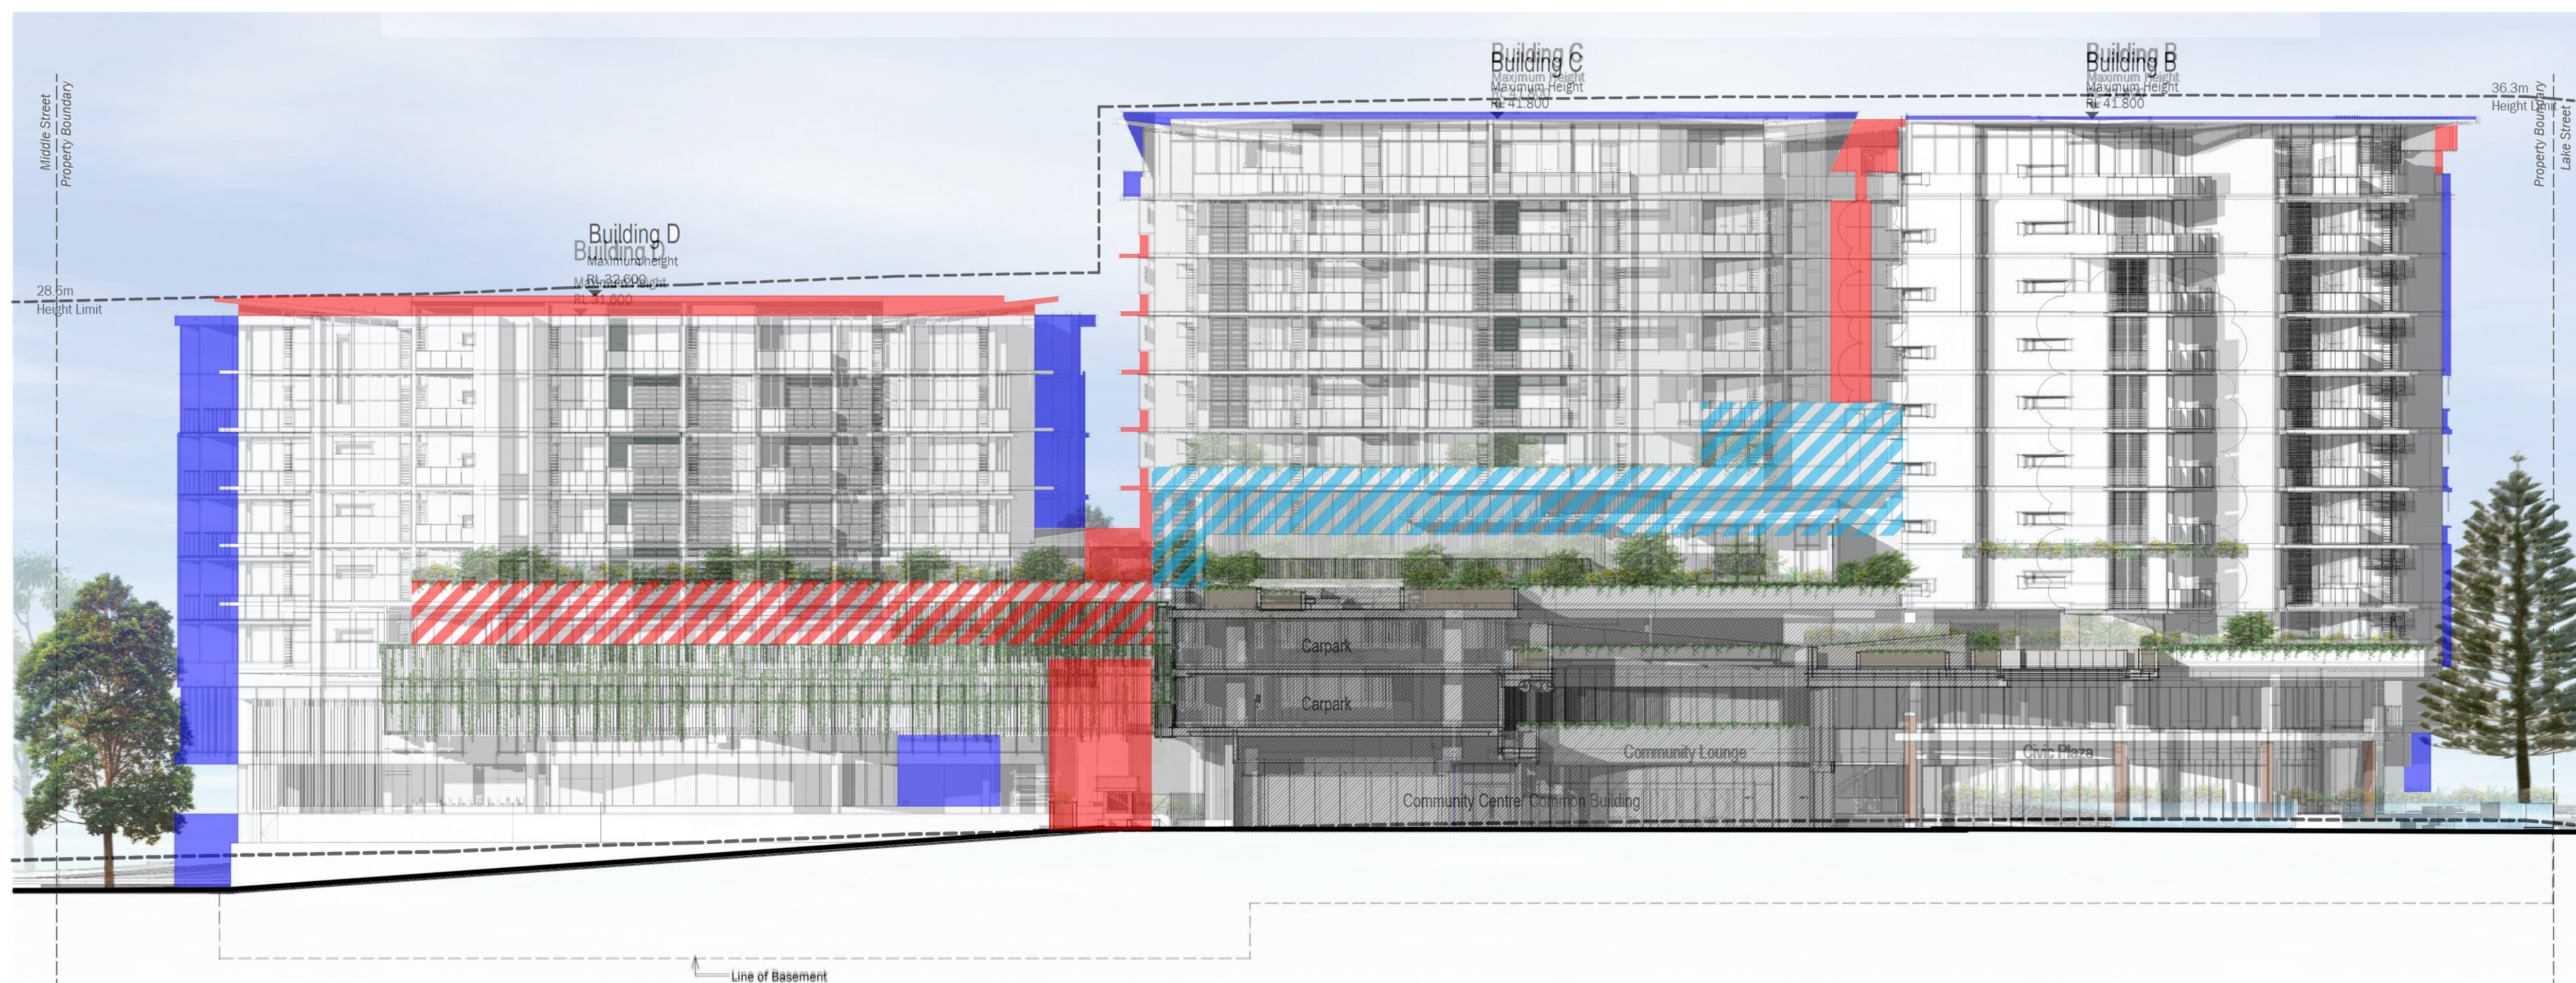

Building B, C and D - East Sectional Elevation

Scale @ A1 1:200

- Reduction in main building form
- Removal in main building form
- Increase in main building form
- Foreground reduction in main building form
- Foreground increase in main building form

**TVS**architects


**SOLARIS**

Forster Civic Precinct  
Cnr Lake, West & Middle Street

For  
Enyoc Pty Ltd

Elevations


5490.52 [ B7 ]

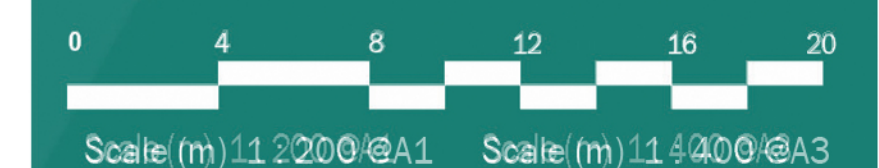

Comparison of 2017 approval and 2023 Proposal Elevations

DA Issue 12/05/217



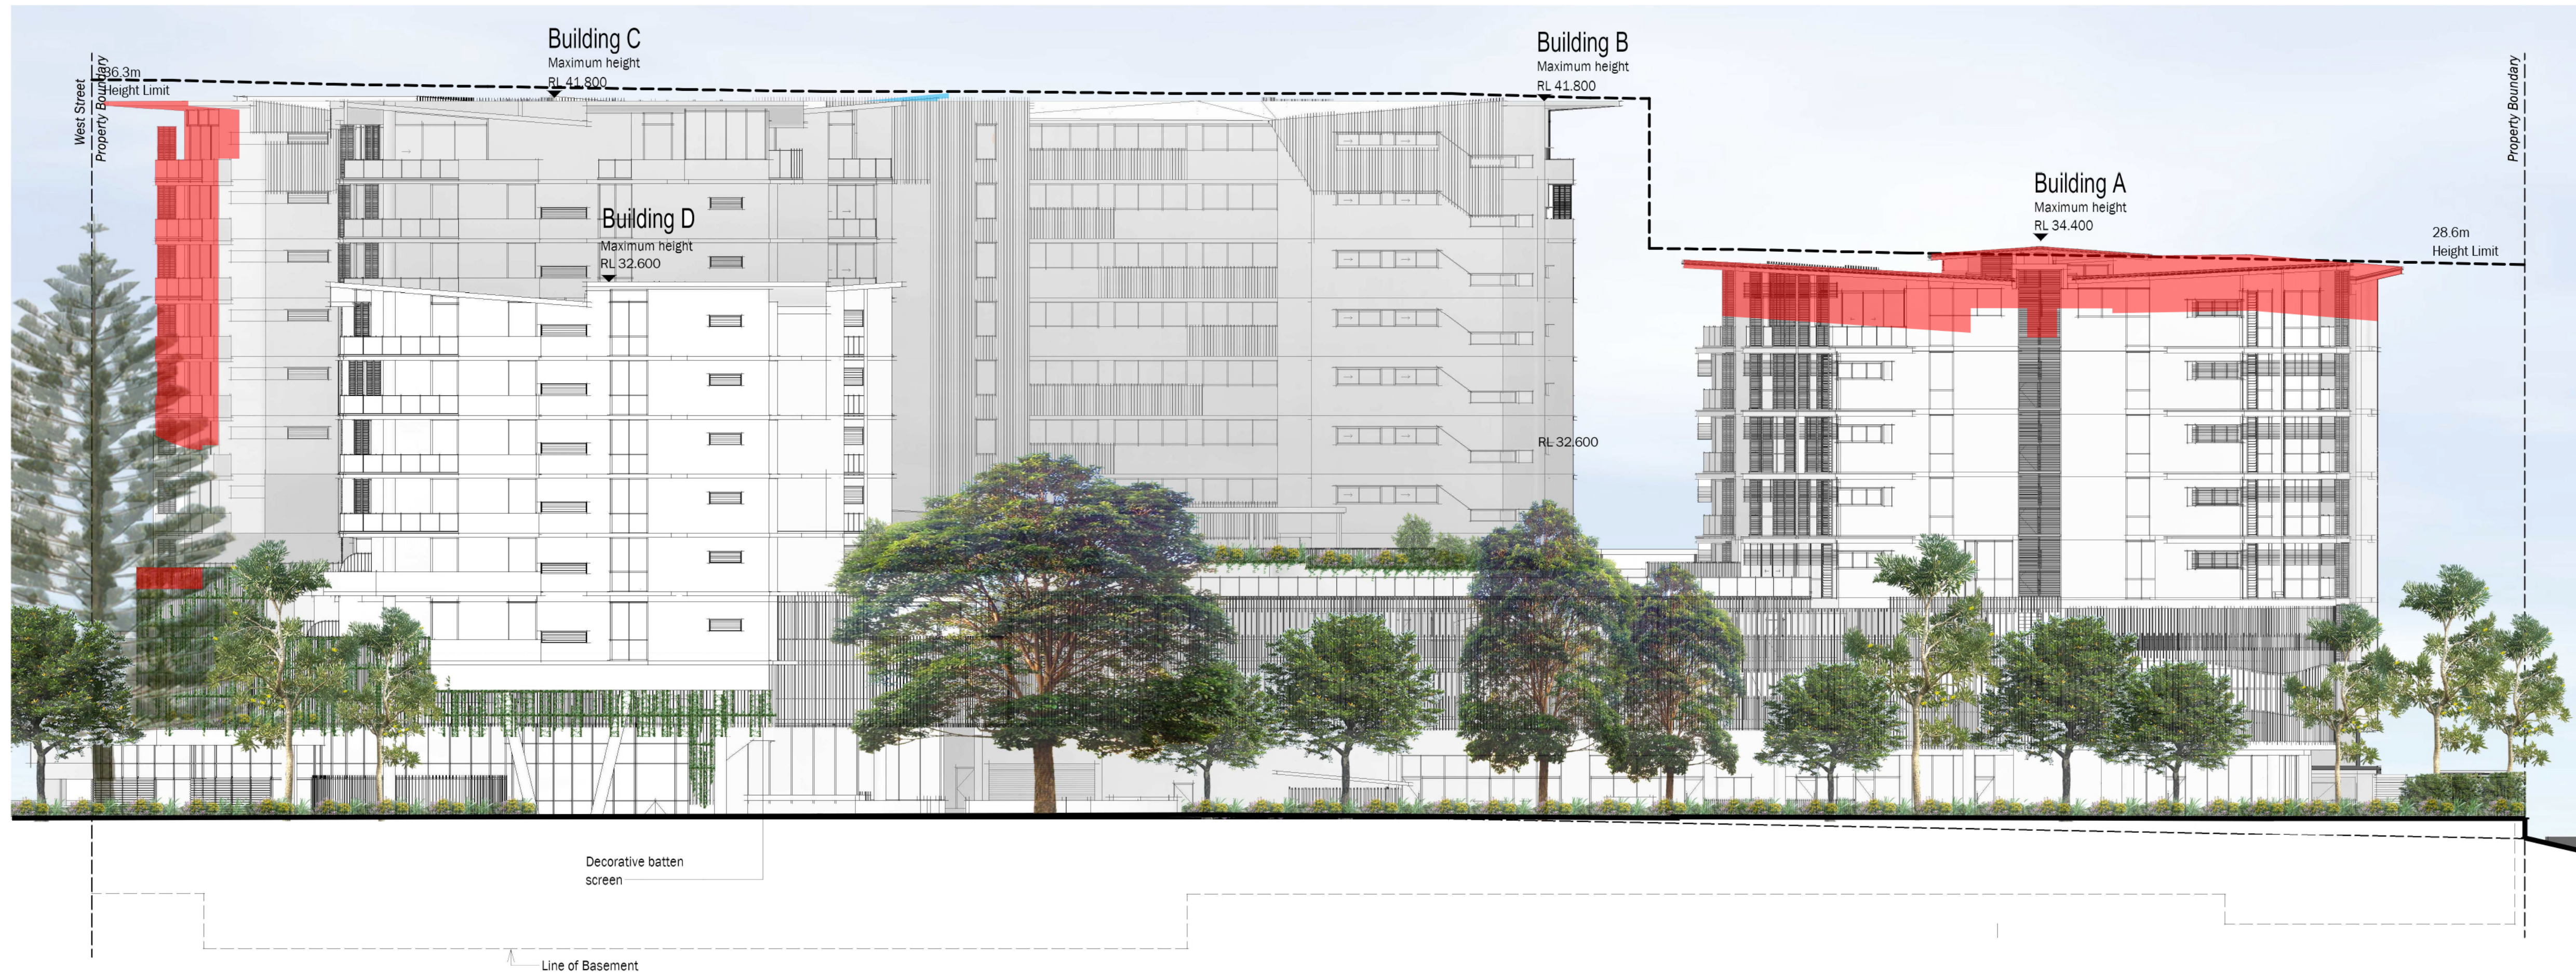

South Sectional Elevation

Scale @ A1 1 : 200



Stage 1 - West Elevation

Scale @ A1 1 : 200

(Demonstrating facade treatment planned, if Stage 2 doesn't follow immediately.)

Comparison of 2017 approval and 2023 Proposal Elevations

**TVS**architects  
**SOLARIS**

Forster Civic Precinct  
Cnr Lake, West & Middle Street

For  
Enyoc Pty Ltd

Elevations

5490.53 [ 6 ]

0 4 8 12 16 20  
Scale (m) 1 : 200 @A1 Scale (m) 1 : 400 @A3

DA Issue11/05/21