


# ANNEXURE A

# PLAN OF EASEMENTS WITHIN LOT 14 DP733054

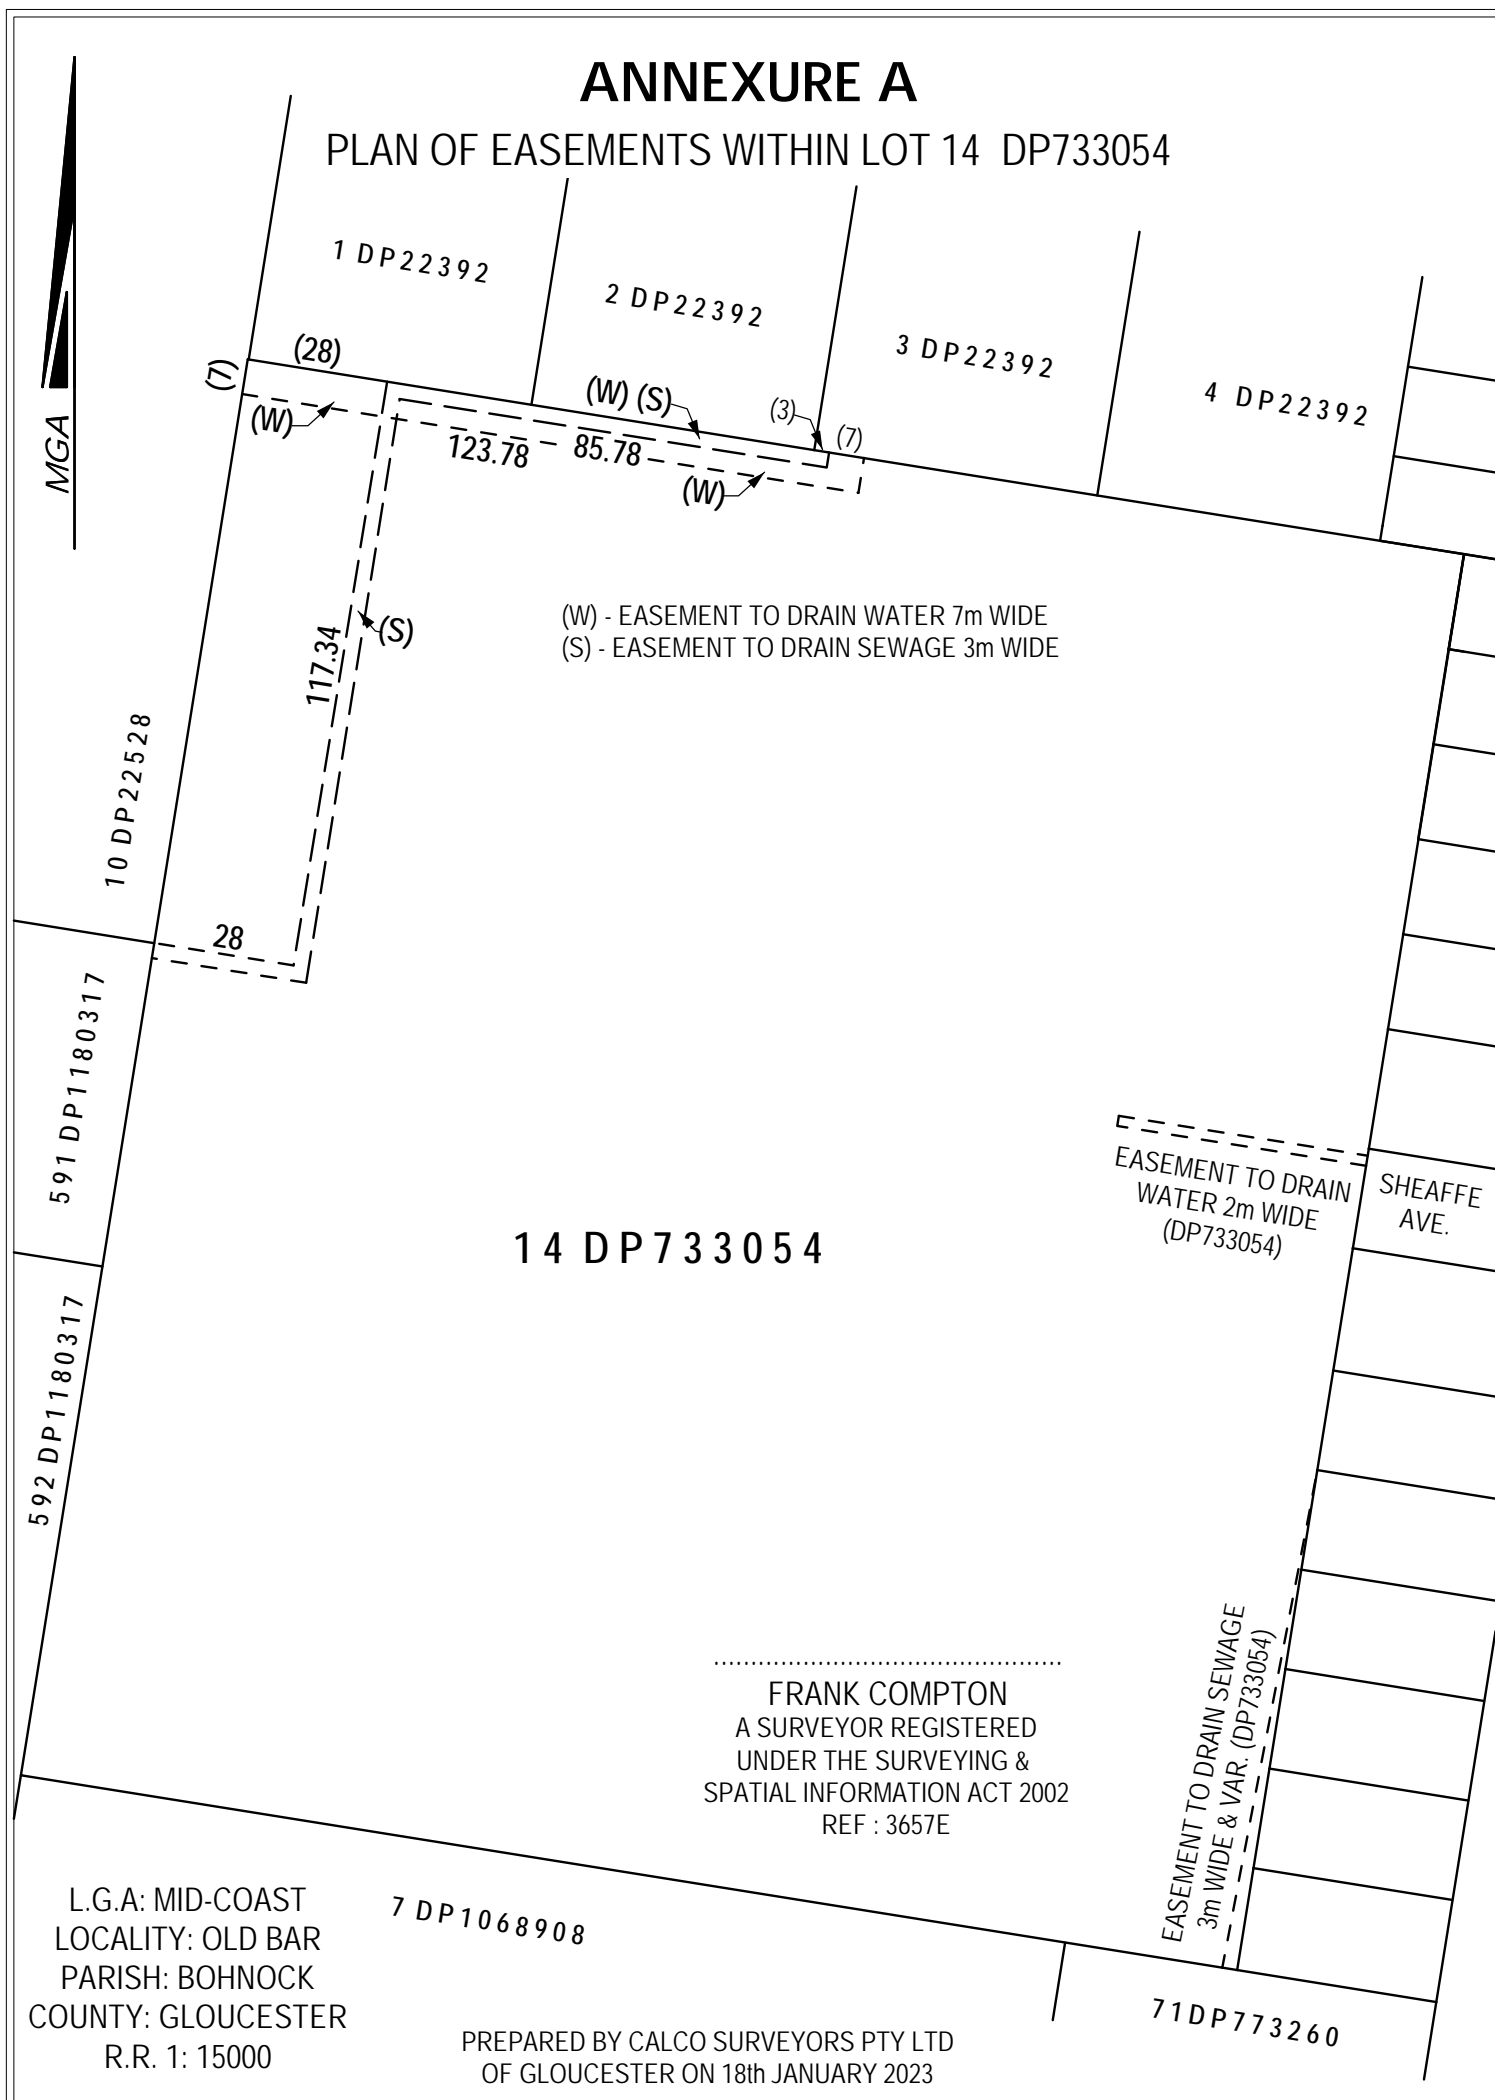

(W) - EASEMENT TO DRAIN WATER 7m WIDE  
(S) - EASEMENT TO DRAIN SEWAGE 3m WIDE

14 DP733054

FRANK COMPTON  
A SURVEYOR REGISTERED  
UNDER THE SURVEYING &  
SPATIAL INFORMATION ACT 2002  
REF : 3657E

L.G.A: MID-COAST  
LOCALITY: OLD BAR  
PARISH: BOHNOCK  
COUNTY: GLOUCESTER  
R.R. 1: 15000

PREPARED BY CALCO SURVEYORS PTY LTD  
OF GLOUCESTER ON 18th JANUARY 2023

71DP773260