


MIDCOAST CHRISTIAN COLLEGE
SOUTH FORSTER PRIMARY SCHOOL
THE SOUTHERN PARKWAY, FORSTER

CIVIL DESIGN
DA STAGE DESIGN

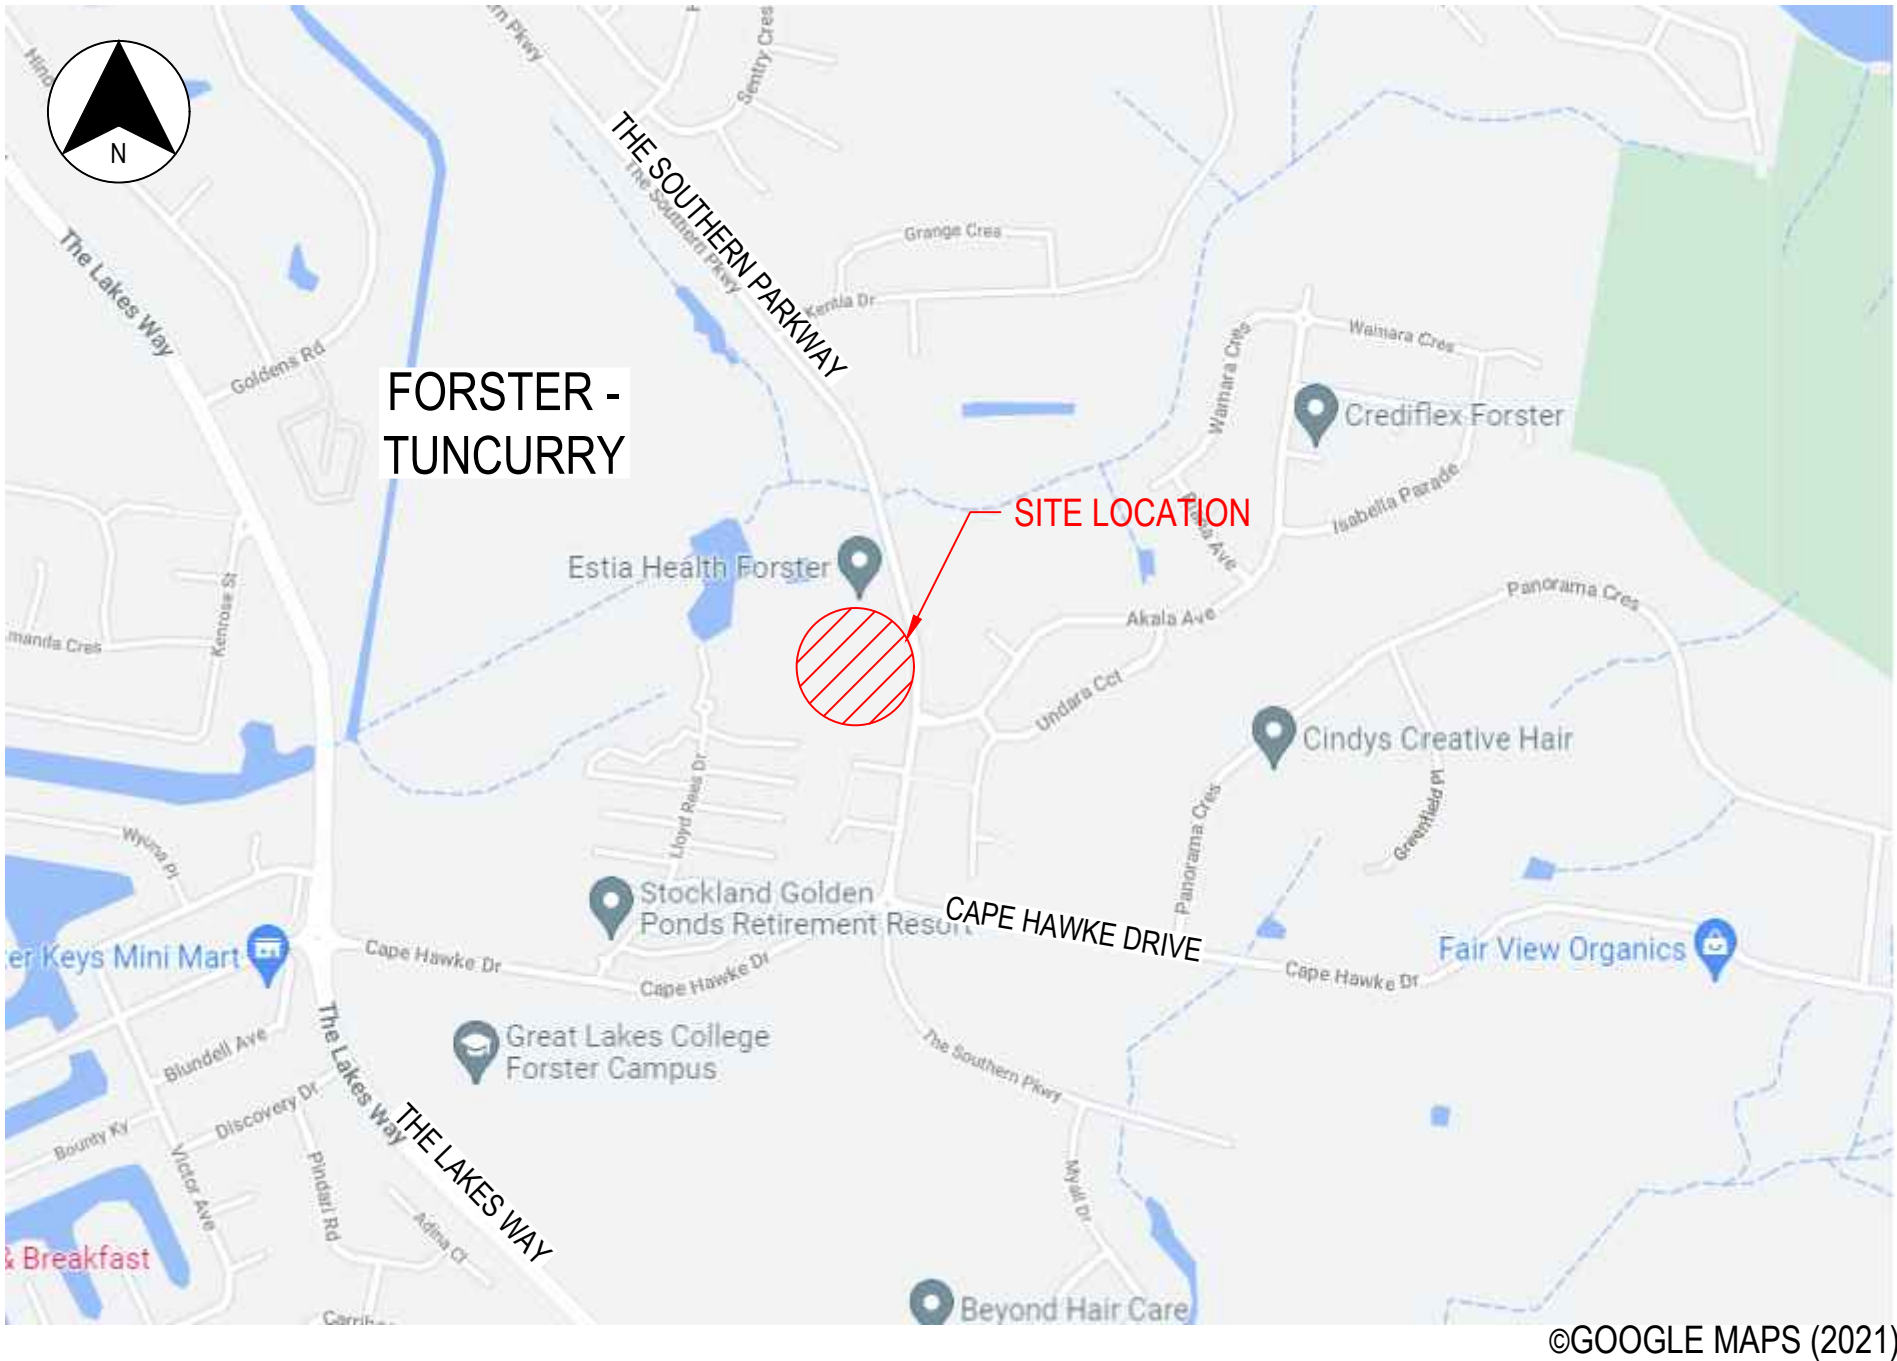

LOCALITY PLAN
N.T.S.

CIVIL PLANS					
DRAWING INDEX AND AMENDMENT REGISTER					
DRAWING No.	SHEET DESCRIPTION	ISSUE			
		01	02	03	04
BTE-210058-SHT-CIV-001	COVER SHEET, LOCALITY PLAN AND DRAWING INDEX	24.12.21	-	16.02.22	16.02.23
BTE-210058-SHT-CIV-051	GENERAL ARRANGEMENT PLAN	24.12.21	-	16.02.22	16.02.23
BTE-210058-SHT-CIV-101	DETAIL PLAN	24.12.21	10.02.22	16.02.22	16.02.23
BTE-210058-SHT-CIV-151	CARPARK DETAIL PLAN	24.12.21	-	16.02.22	16.02.23
BTE-210058-SHT-CIV-161	CARPARK ALIGNMENT CONTROL PLAN	-	-	-	16.02.23
BTE-210058-SHT-CIV-201	STORMWATER AND EARTHWORKS PLAN	24.12.21	10.02.22	16.02.22	16.02.23
BTE-210058-SHT-CIV-301	EARTHWORKS ISOPACH PLAN	24.12.21	-	16.02.22	16.02.23
BTE-210058-SHT-CIV-401	TYPICAL SECTIONS - SHEET 1 OF 3	24.12.21	-	16.02.22	16.02.23
BTE-210058-SHT-CIV-402	TYPICAL SECTIONS - SHEET 2 OF 3	24.12.21	-	16.02.22	16.02.23
BTE-210058-SHT-CIV-403	TYPICAL SECTIONS - SHEET 3 OF 3	24.12.21	-	16.02.22	16.02.23
BTE-210058-SHT-CIV-501	KERB PROFILE - MK01	24.12.21	-	16.02.22	16.02.23
BTE-210058-SHT-CIV-502	KERB PROFILE - MK02	-	-	-	16.02.23
BTE-210058-SHT-CIV-503	KERB PROFILE - MK03 - SHEET 1 OF 2	-	-	-	16.02.23
BTE-210058-SHT-CIV-504	KERB PROFILE - MK03 - SHEET 2 OF 2	-	-	-	16.02.23
BTE-210058-SHT-CIV-505	KERB PROFILE - MK06	-	-	-	16.02.23
BTE-210058-SHT-CIV-701	VEHICLE TURNPATH PLAN	24.12.21	-	16.02.22	16.02.23

SUPPLEMENTARY DRAWINGS	
DRAWING No.	SHEET DESCRIPTION
SD0103	MIDCOAST COUNCIL - STANDARD DRAWING - FOOTPATH, CYCLEWAY AND KERB RAMP AND PUBLIC UTILITY ACCESS PITS AND BOXES
SD0104	MIDCOAST COUNCIL - STANDARD DRAWING - SUBSOIL DRAINAGE, INCLUDING KERB AND GUTTER REPLACEMENT AND SHOULDER WIDENING
SD0107	MIDCOAST COUNCIL - STANDARD DRAWING - KERB AND GUTTER AND DISH CROSSING PROFILES - TYPICAL SECTIONS AND NOTES

FOR CONSTRUCTION

© COPYRIGHT BTE CONSULTING PTY LTD					SCALES	CLIENT	CONSULTANT	SCALE	N.T.S.	REVISION	04	SOUTH FORSTER PRIMARY SCHOOL			
												COVER SHEET, LOCALITY PLAN AND DRAWING INDEX			
04	TB	16.02.23	ISSUE FOR DA	BS					DESIGNED	TB	CHECKED	BS			
03	TB	16.02.22	ISSUE FOR DA	BS					DRAWN	TB	CHECKED	BS			
02			NOT ISSUED						APPROVED		DATE				
01	TB	24.12.21	DRAFT DA ISSUE FOR REVIEW	BS					SIGNED						
No.	BY	DATE	DESCRIPTION	APPD								PROJECT NO	BTE-210058	SHEET NO	CIV-001
														STATUS	DA DESIGN

MIDCOAST CHRISTIAN COLLEGE

STANHOLD
Consulting Engineer





PROJECT NO
BTE-210058

SHEET NO
CIV-001


STATUS
DA DESIGN

SHEET 1 OF 16

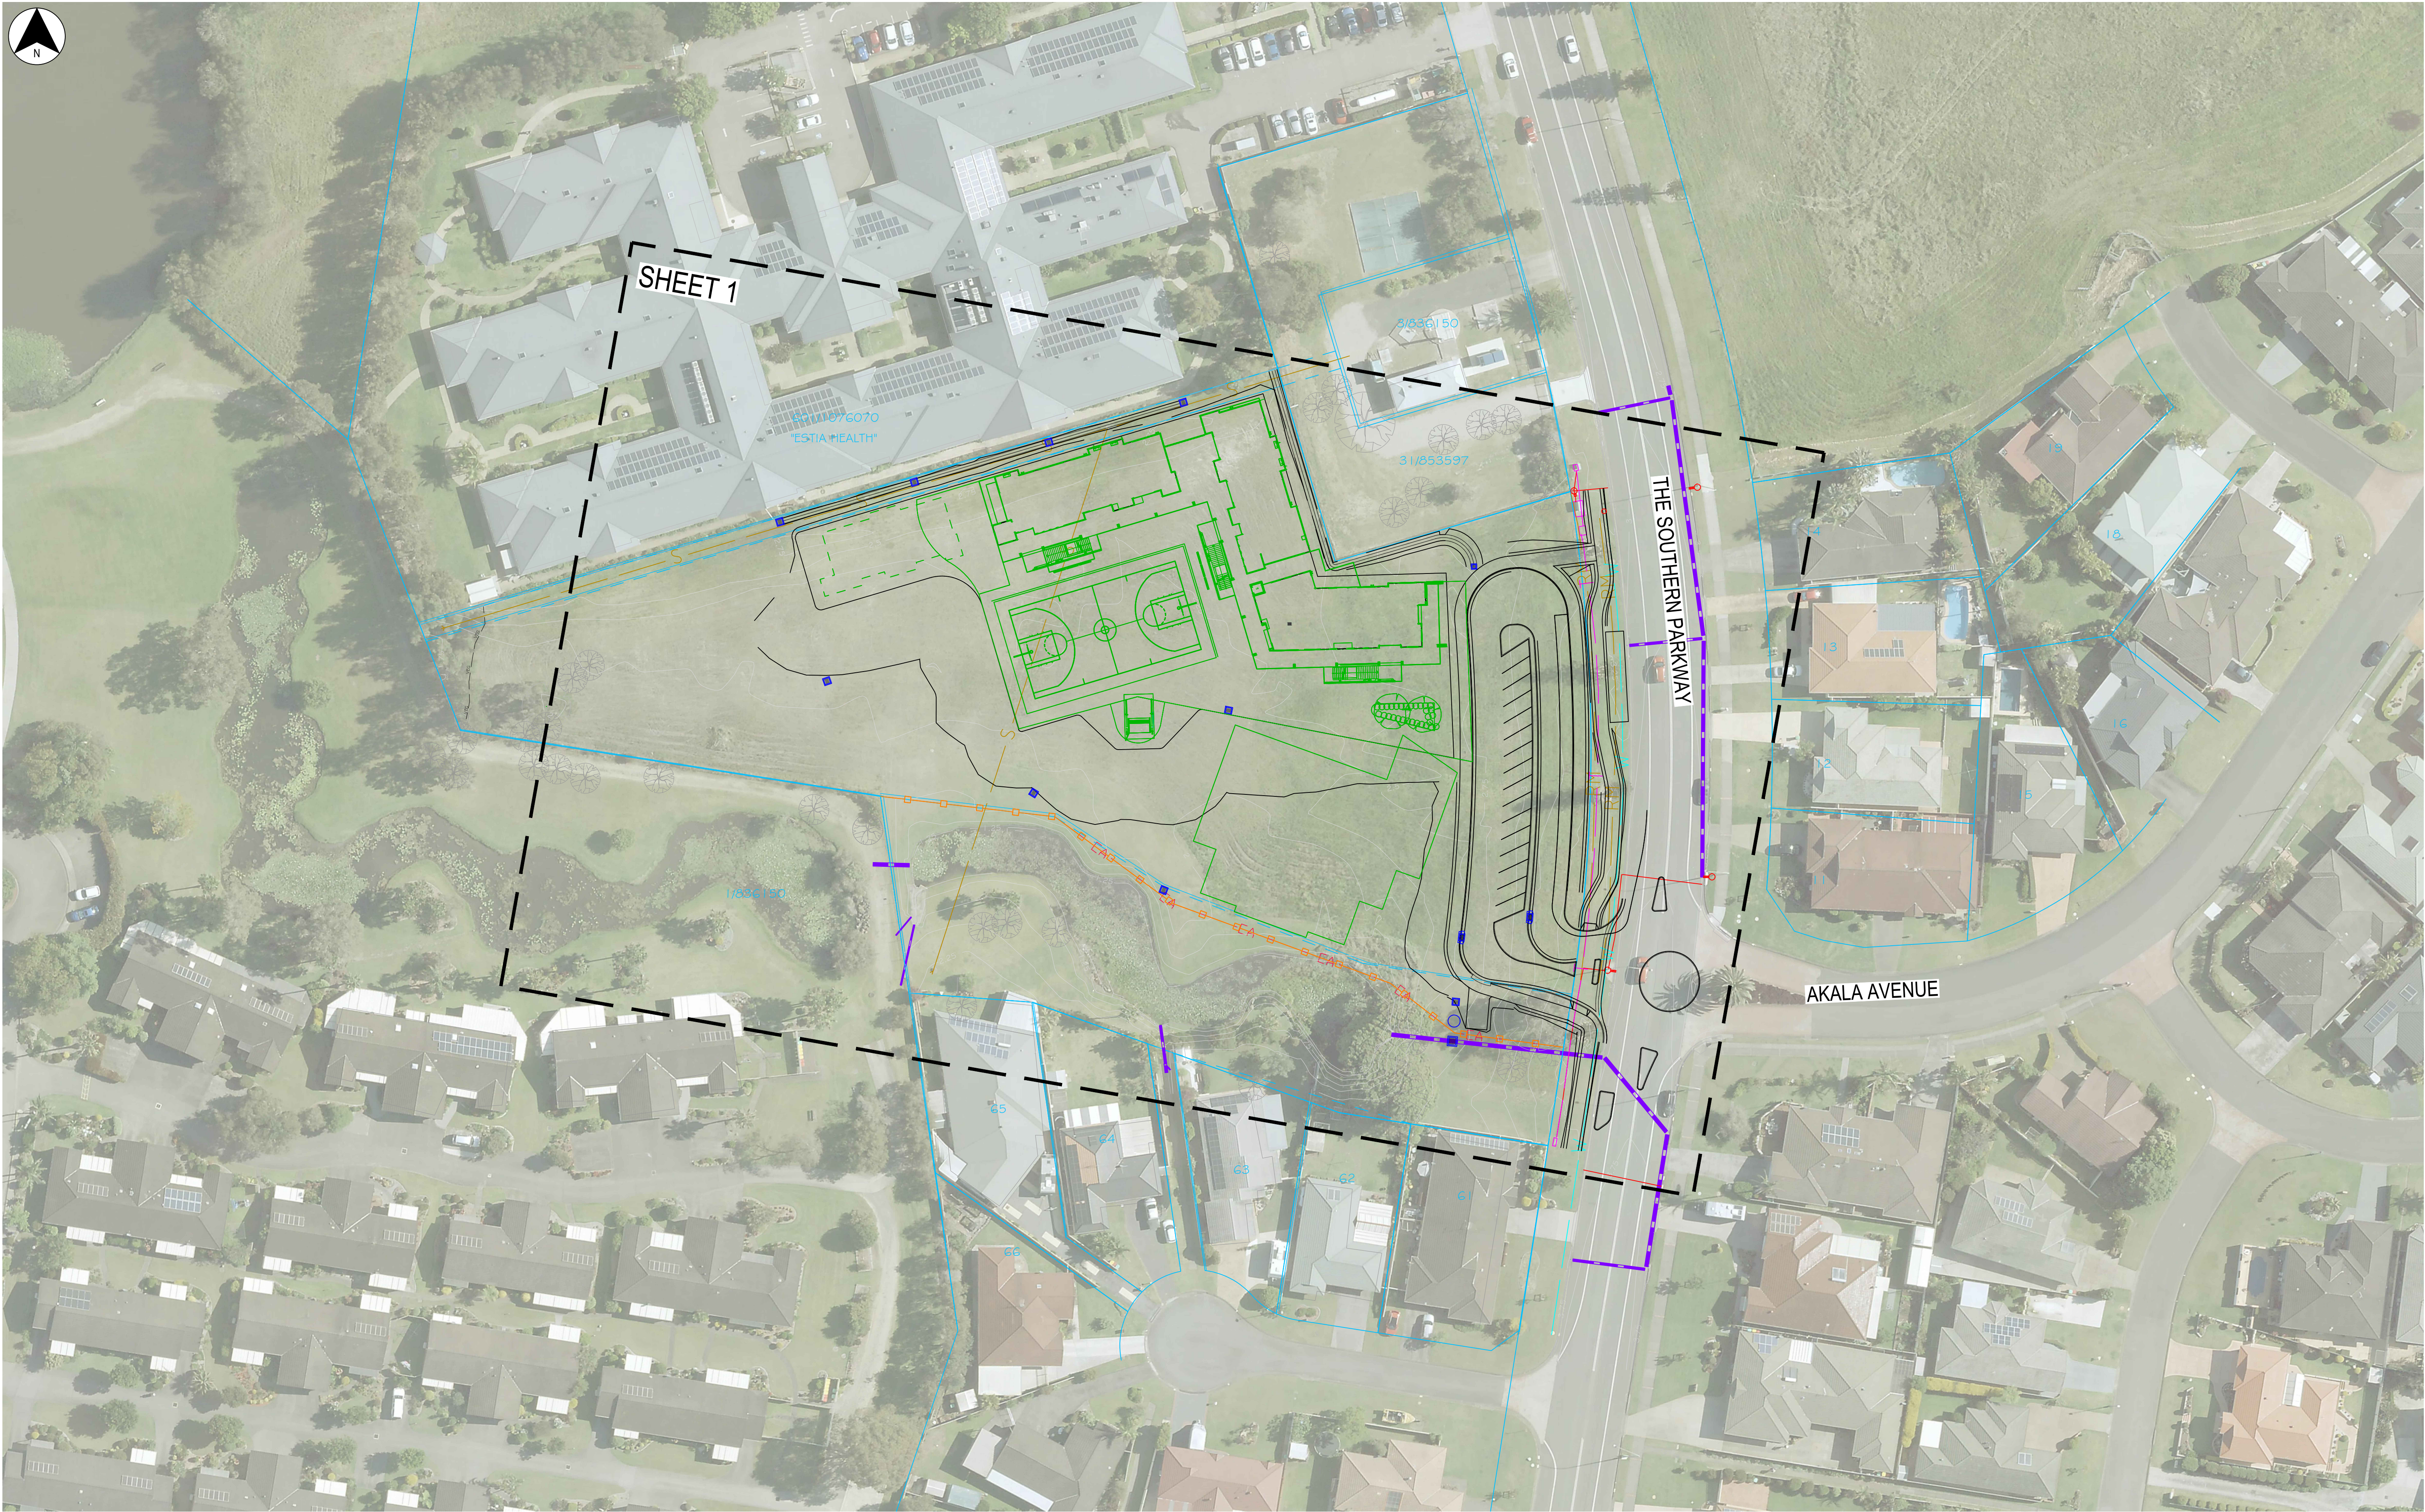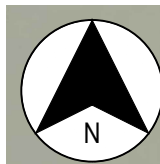

FOR CONSTRUCTION

© COPYRIGHT BTE CONSULTING PTY LTD				
04	TB	16.02.23	ISSUE FOR DA	BS
03	TB	16.02.22	ISSUE FOR DA	BS
02			NOT ISSUED	
01	TB	24.12.21	DRAFT DA ISSUE FOR REVIEW	BS
No.	BY	DATE	DESCRIPTION	APPD

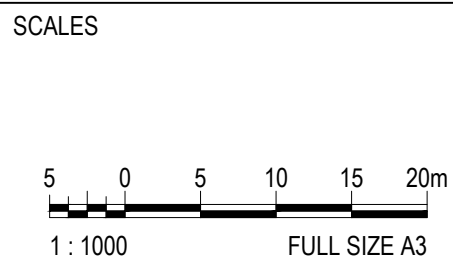

CLIENT

MIDCOAST CHRISTIAN COLLEGE

CONSULTANT


STANHOLD
Consulting Engineer



SCALE	1:1000	REVISION	04
DESIGNED	TB	CHECKED	BS
DRAWN	TB	CHECKED	BS
APPROVED		DATE	
SIGNED			

SOUTH FORSTER PRIMARY SCHOOL			
GENERAL ARRANGEMENT PLAN			
PROJECT NO	SHEET NO	STATUS	
BTE-210058	CIV-051	DA DESIGN	


SHEET 2 OF 16

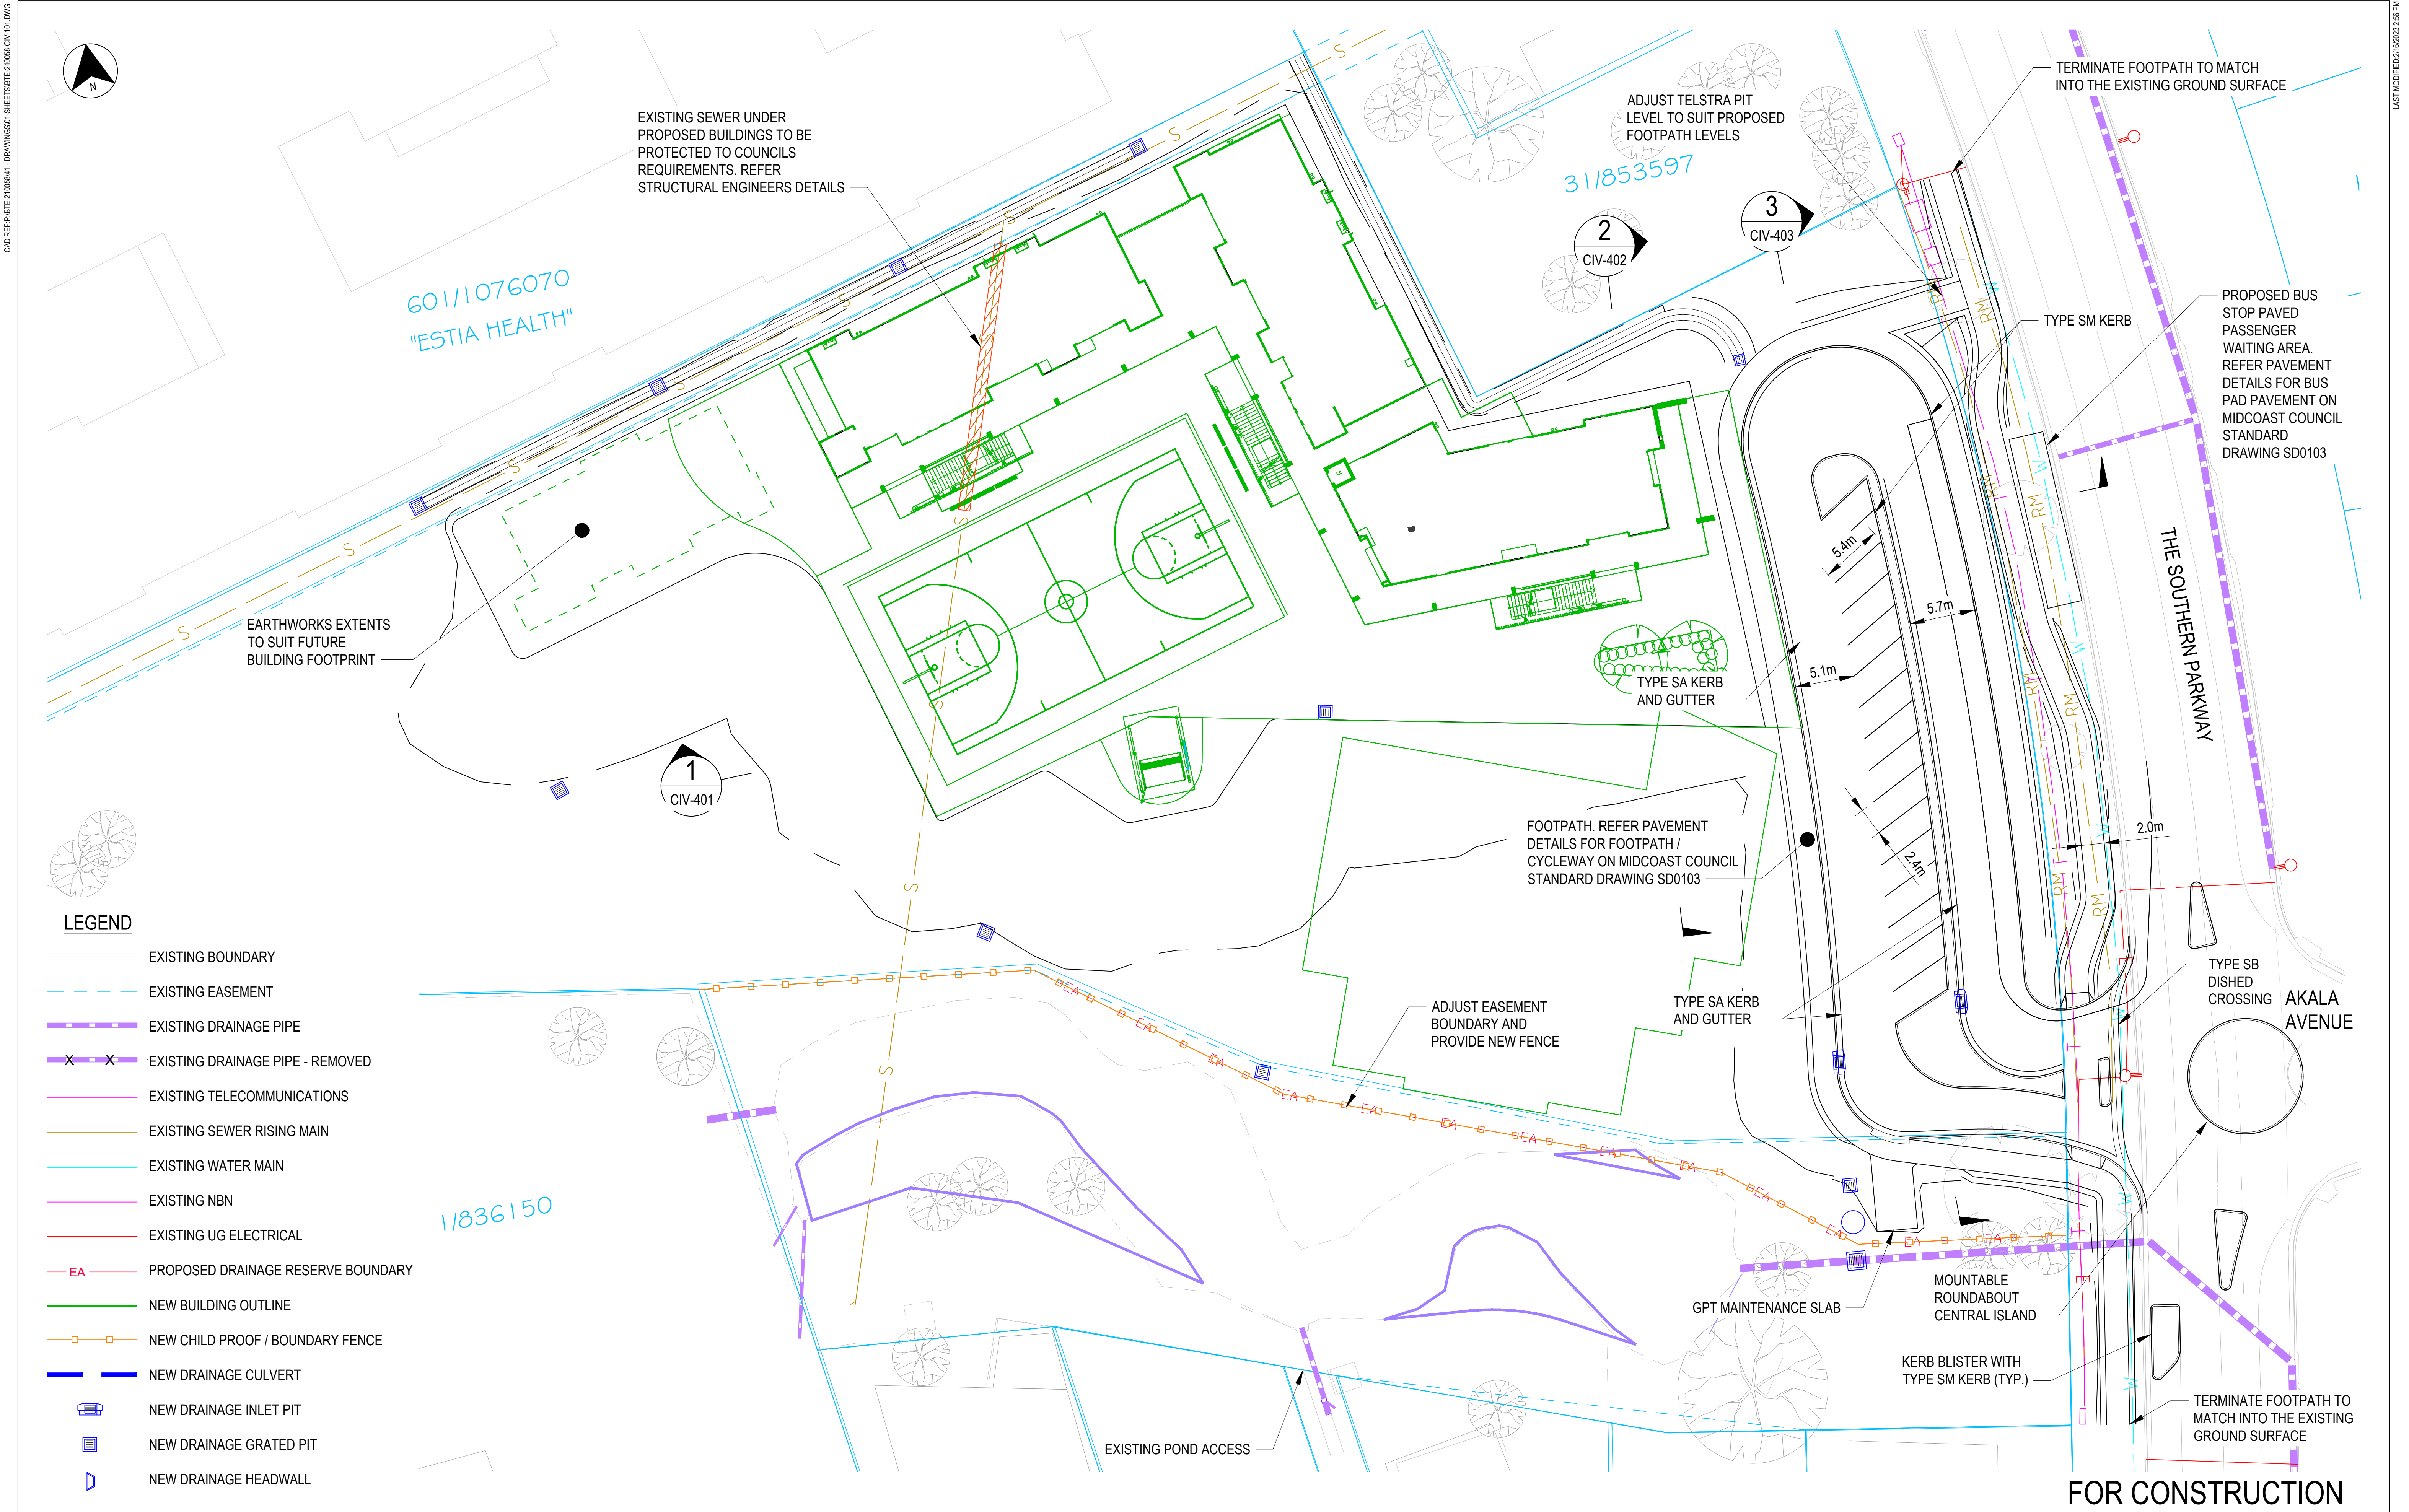

LEGEND

- EXISTING BOUNDARY
- EXISTING EASEMENT
- EXISTING DRAINAGE PIPE
- EXISTING DRAINAGE PIPE - REMOVED
- EXISTING TELECOMMUNICATIONS
- EXISTING SEWER RISING MAIN
- EXISTING WATER MAIN
- EXISTING NBN
- EXISTING UG ELECTRICAL
- PROPOSED DRAINAGE RESERVE BOUNDARY
- NEW BUILDING OUTLINE
- NEW CHILD PROOF / BOUNDARY FENCE
- NEW DRAINAGE CULVERT
- NEW DRAINAGE INLET PIT
- NEW DRAINAGE GRATED PIT
- NEW DRAINAGE HEADWALL

© COPYRIGHT BTE CONSULTING PTY LTD				
04	TB	16.02.23	ISSUE FOR DA	BS
03	TB	16.02.22	ISSUE FOR DA	BS
02	TB	10.02.22	DRAFT DA ISSUE FOR REVIEW	BS
01	TB	24.12.21	DRAFT DA ISSUE FOR REVIEW	BS
No.	BY	DATE	DESCRIPTION	APPD

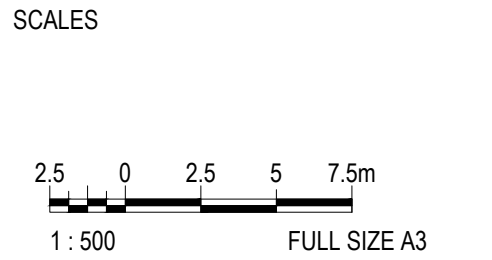

MIDCOAST CHRISTIAN COLLEGE


CONSULTANT

STANHOLD
Consulting Engineer




SCALE	1:500	REVISION	04
DESIGNED	TB	CHECKED	BS
DRAWN	TB	CHECKED	BS
APPROVED		DATE	
SIGNED			

SOUTH FORSTER PRIMARY SCHOOL			
DETAIL PLAN			
SHEET 3 OF 16			
PROJECT NO BTE-210058	SHEET NO CIV-101	STATUS DA DESIGN	

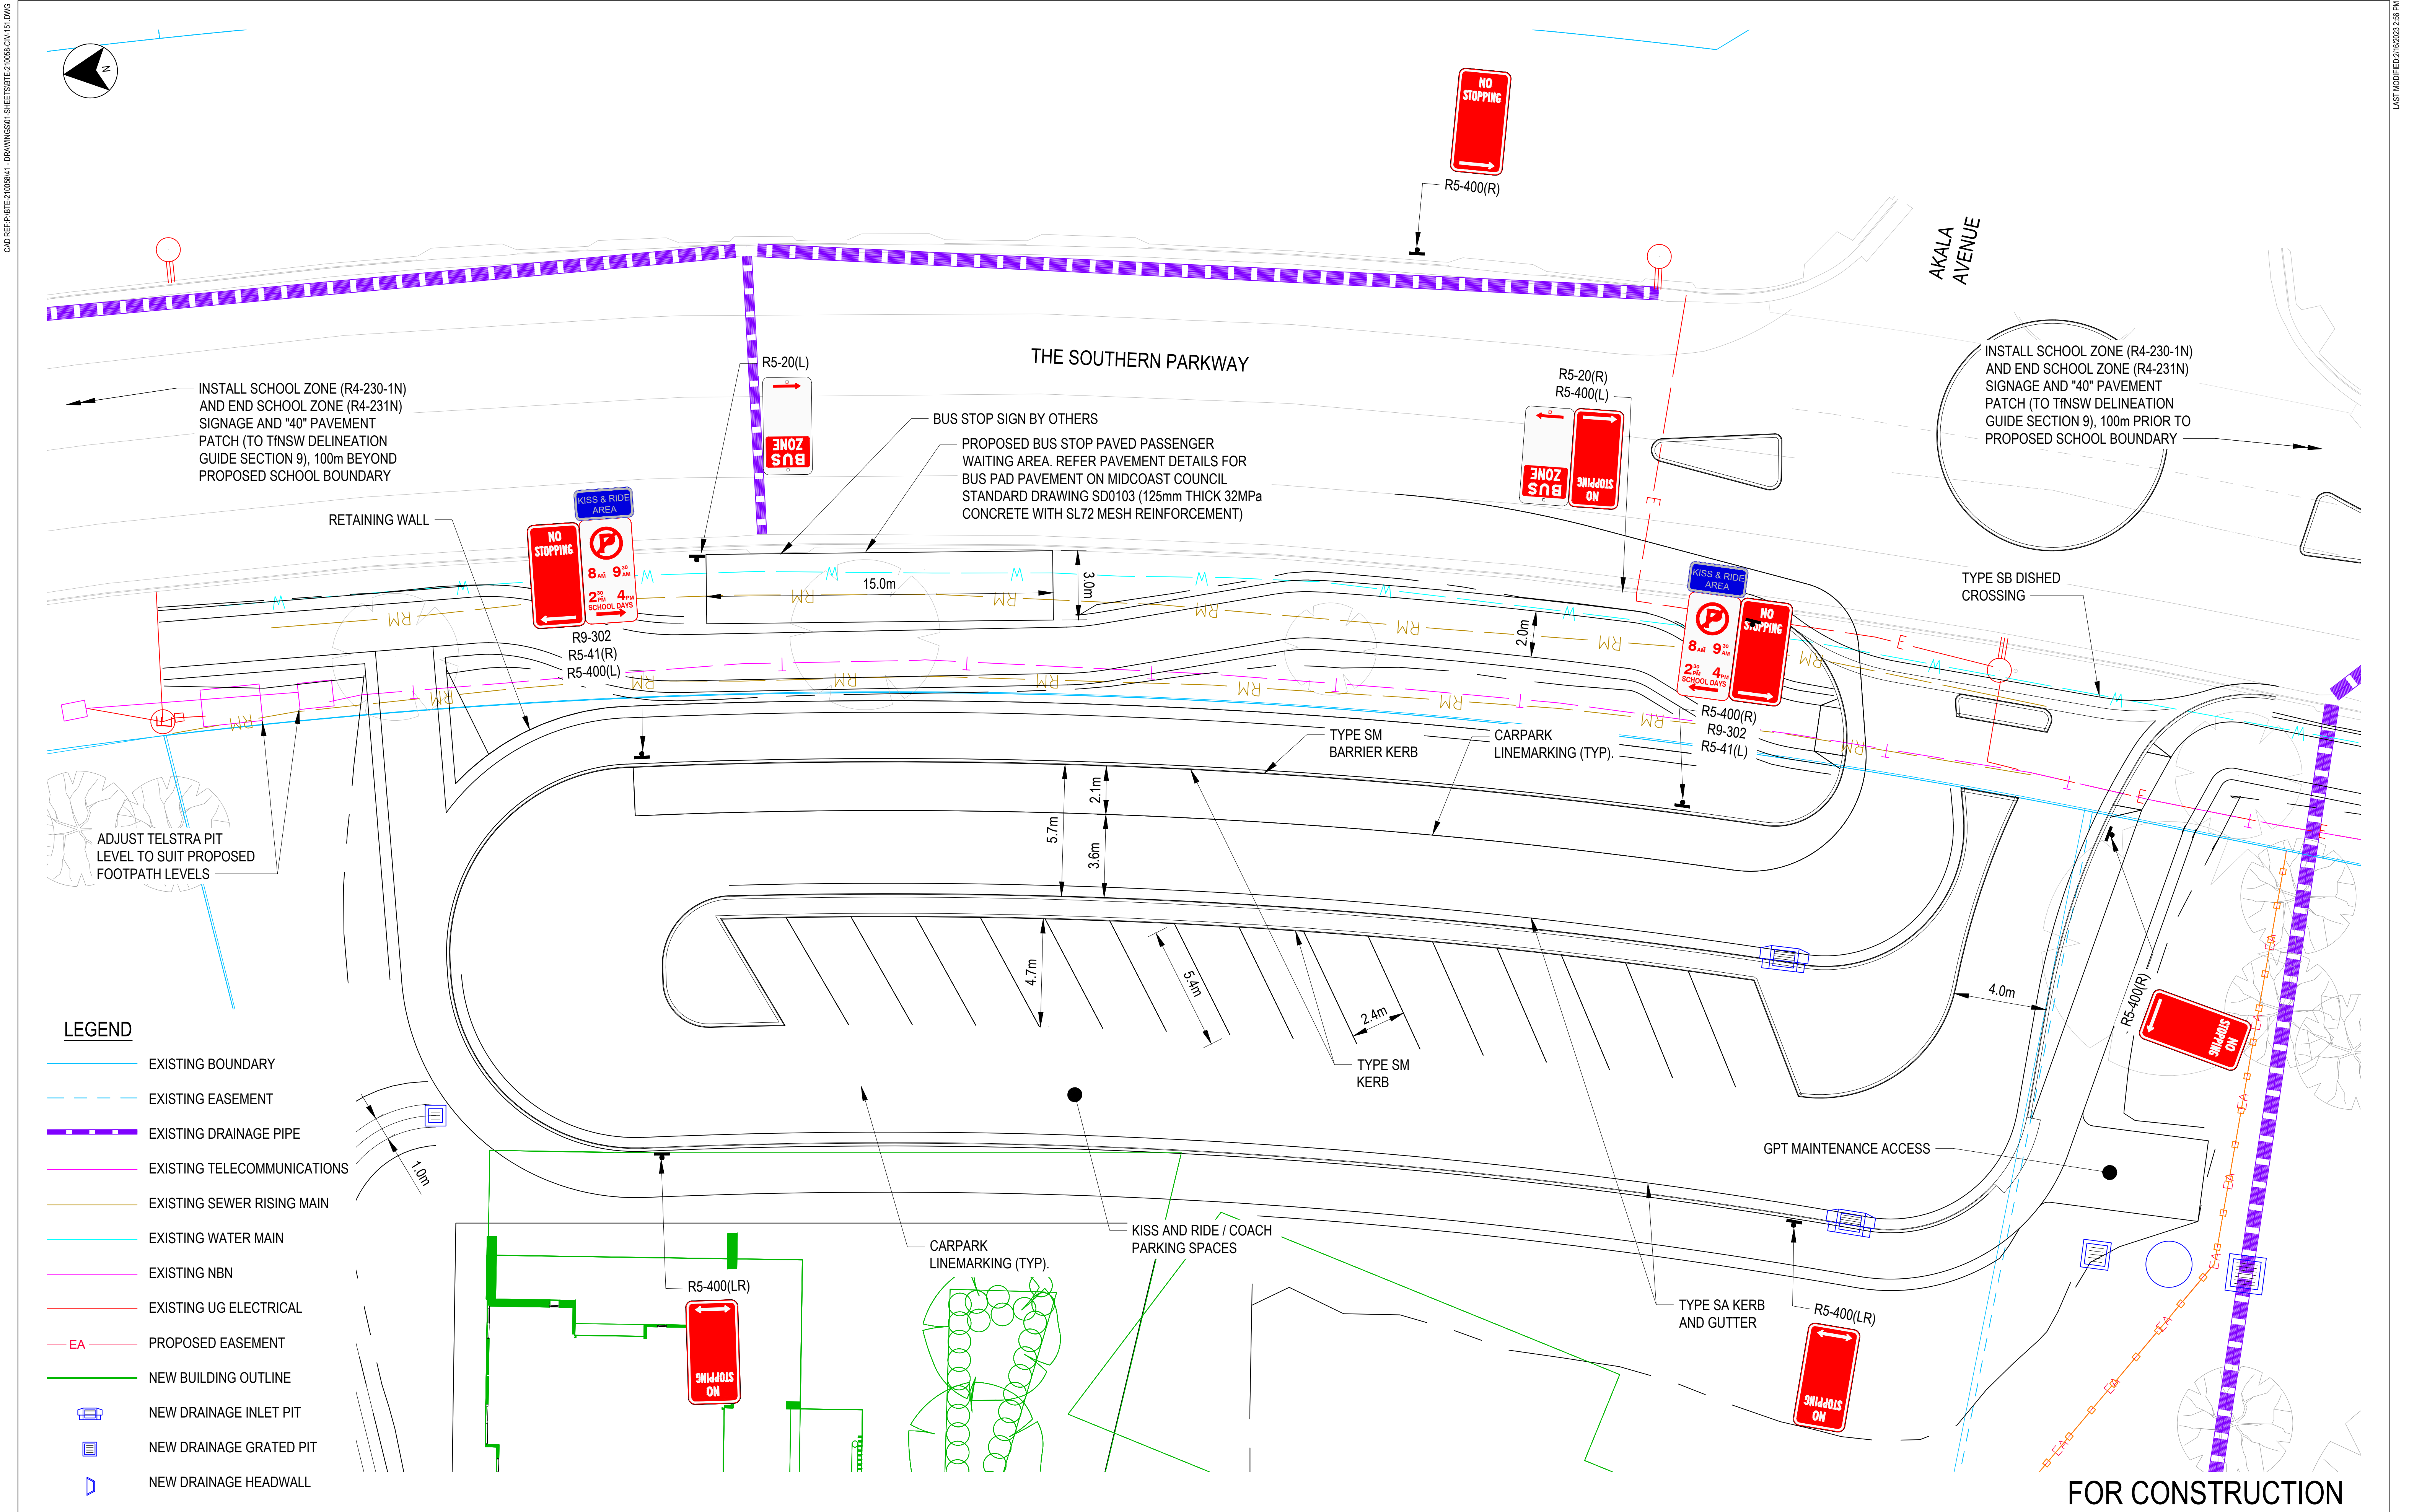


© COPYRIGHT BTE CONSULTING PTY LTD					SCALES		CLIENT		CONSULTANT		SOUTH FORSTER PRIMARY SCHOOL			
							MIDCOAST CHRISTIAN COLLEGE		STANHOLD Consulting Engineer		CARPARK DETAIL PLAN			
04	TB	16.02.23	ISSUE FOR DA	BS							SCALE	1:250	REVISION	04
03	TB	16.02.22	ISSUE FOR DA	BS							DESIGNED	TB	CHECKED	BS
02			NOT ISSUED								DRAWN	TB	CHECKED	BS
01	TB	24.12.21	DRAFT DA ISSUE FOR REVIEW	BS							APPROVED		DATE	
No.	BY	DATE	DESCRIPTION	APPD							SIGNED			
											PROJECT NO BTE-210058			
											SHEET NO CIV-151			
											STATUS DA DESIGN			
											SHEET 4 OF 16			

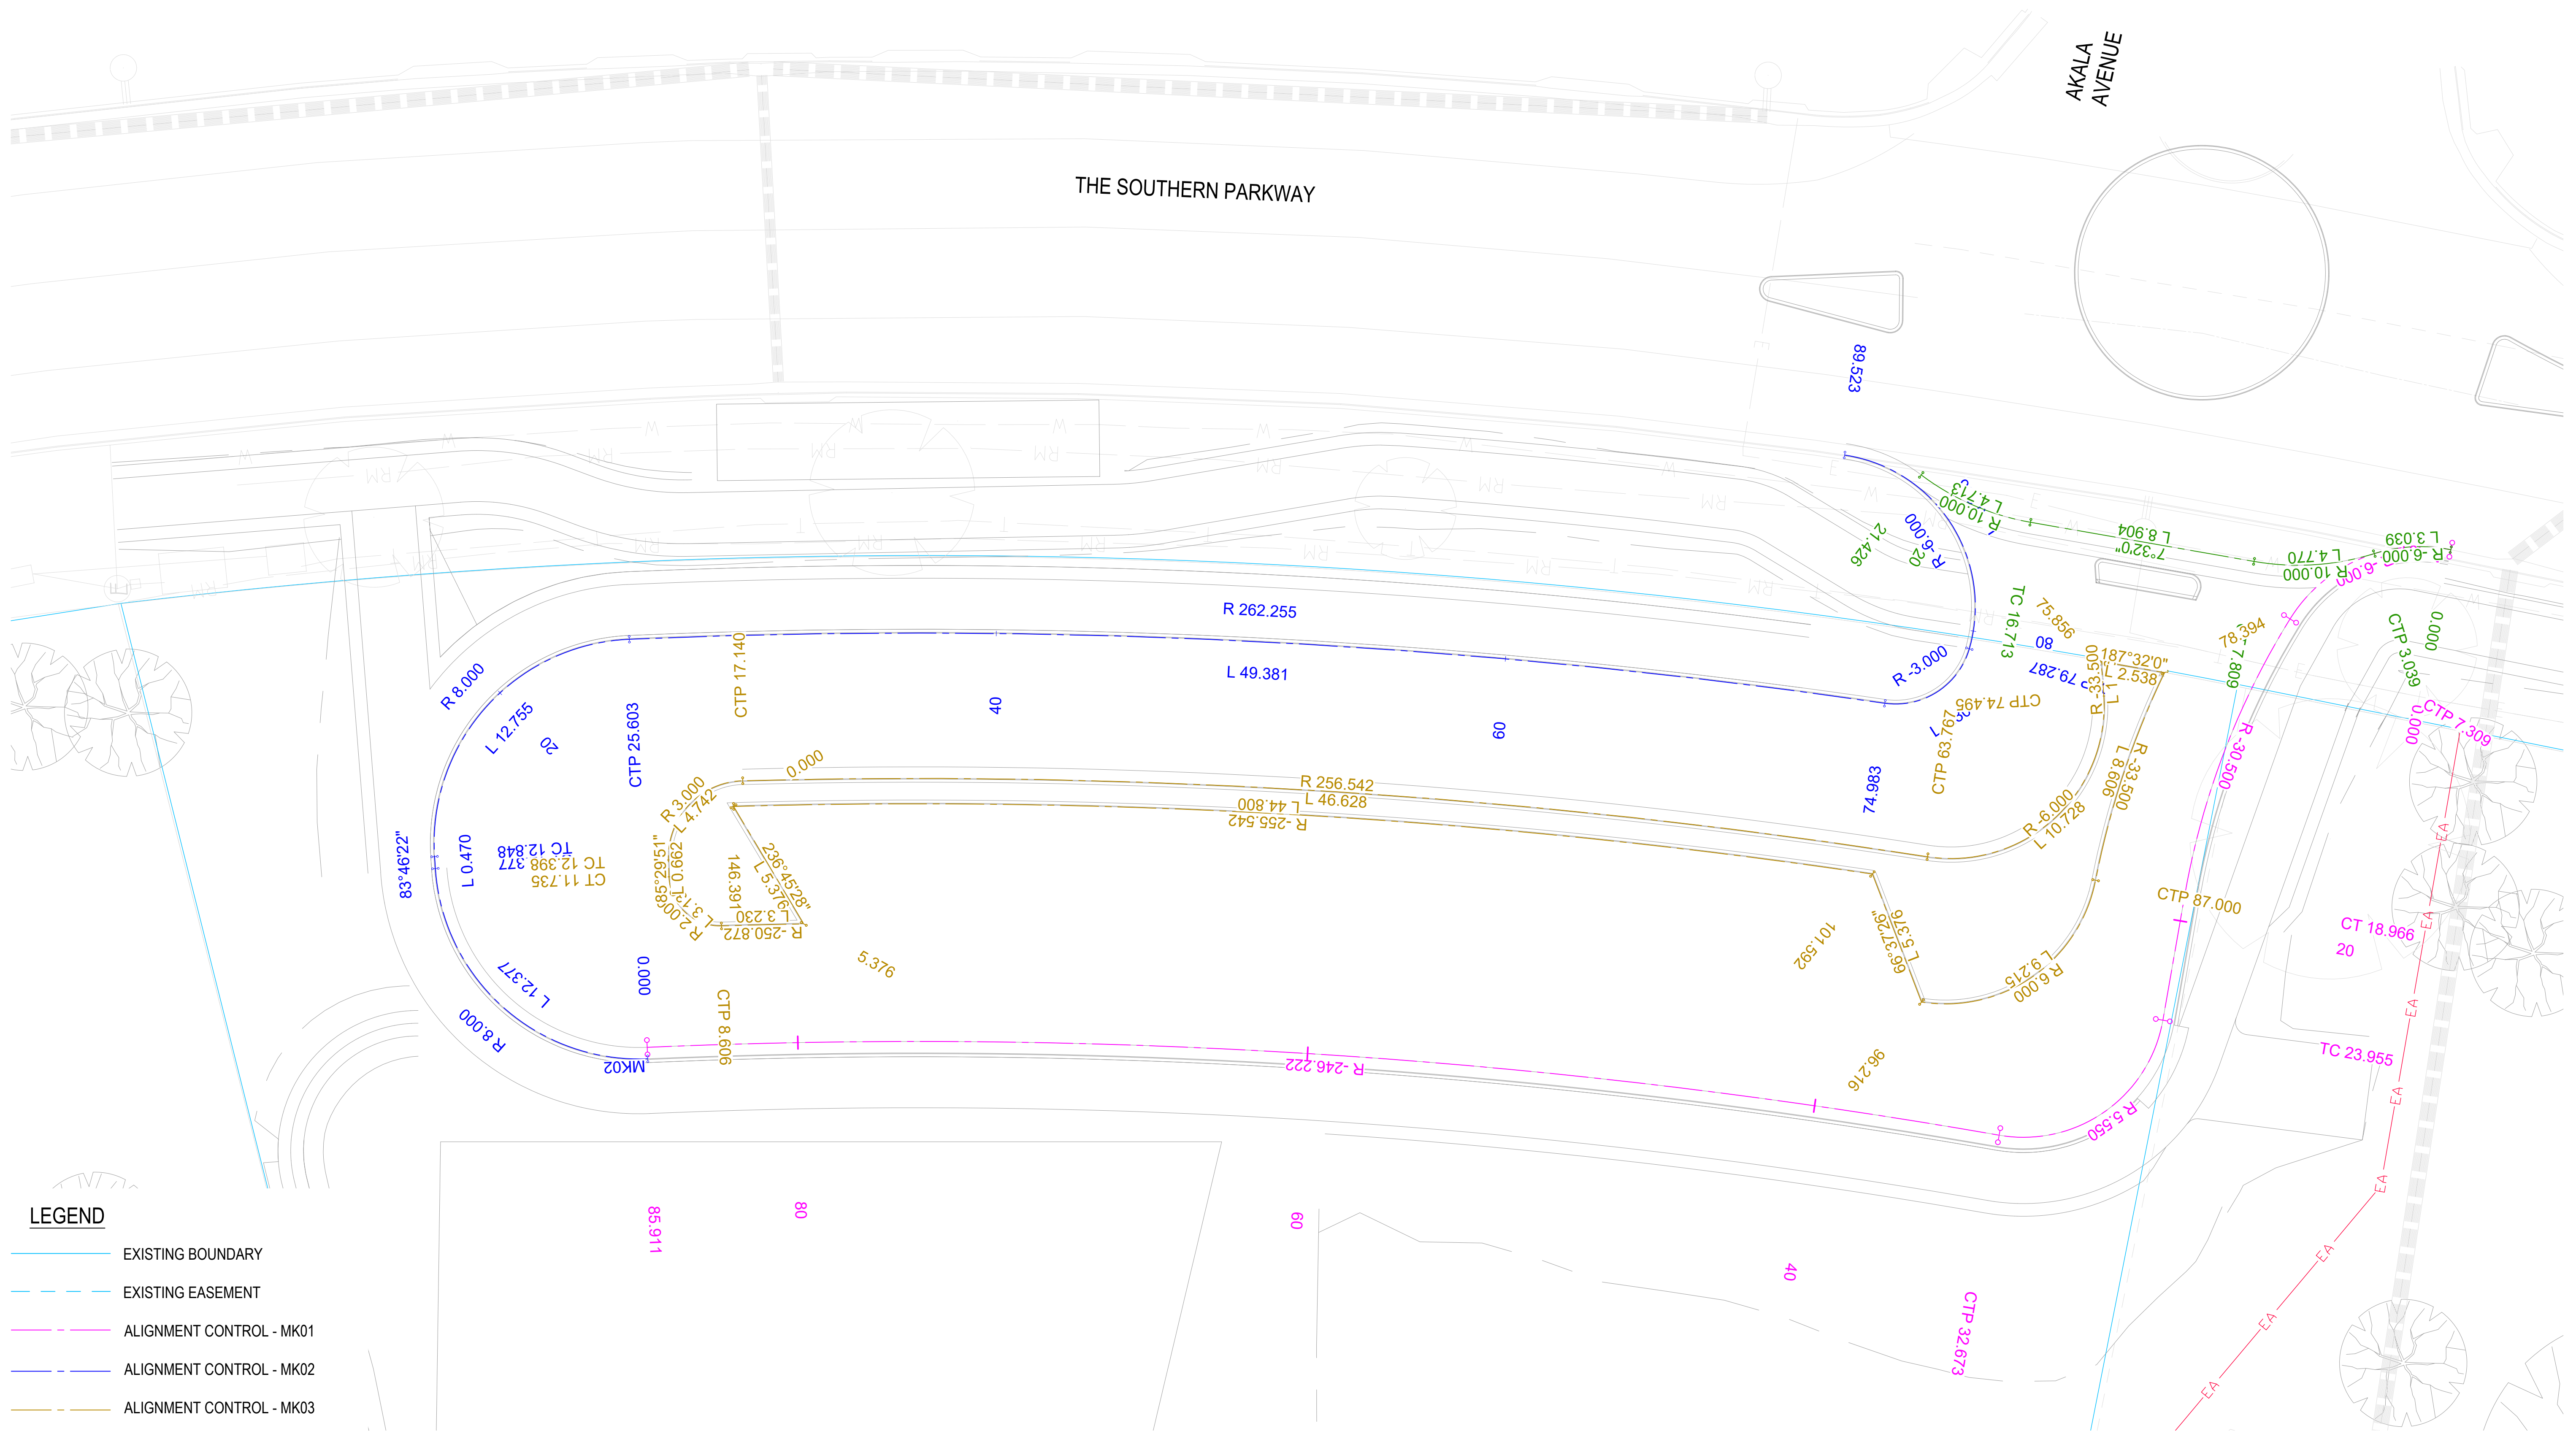


FOR CONSTRUCTION

© COPYRIGHT BTE CONSULTING PTY LTD						SCALES		CLIENT		CONSULTANT		SOUTH FORSTER PRIMARY SCHOOL										
								MIDCOAST CHRISTIAN COLLEGE		STANHOLD Consulting Engineer				SCALE		AS SHOWN	REVISION	04	CARPARK ALIGNMENT CONTROL PLAN			
04	TB	16.02.23	ISSUE FOR DA		BS	DESIGNED	TB							CHECKED	BS							
03			NOT ISSUED			DRAWN	TB							CHECKED	BS							
02			NOT ISSUED			APPROVED								DATE		SHEET 5 OF 16						
01			NOT ISSUED			SIGNED										PROJECT NO	BTE-210058	SHEET NO	CIV-161	STATUS	DA DESIGN	
No.	BY	DATE	DESCRIPTION			APPD																

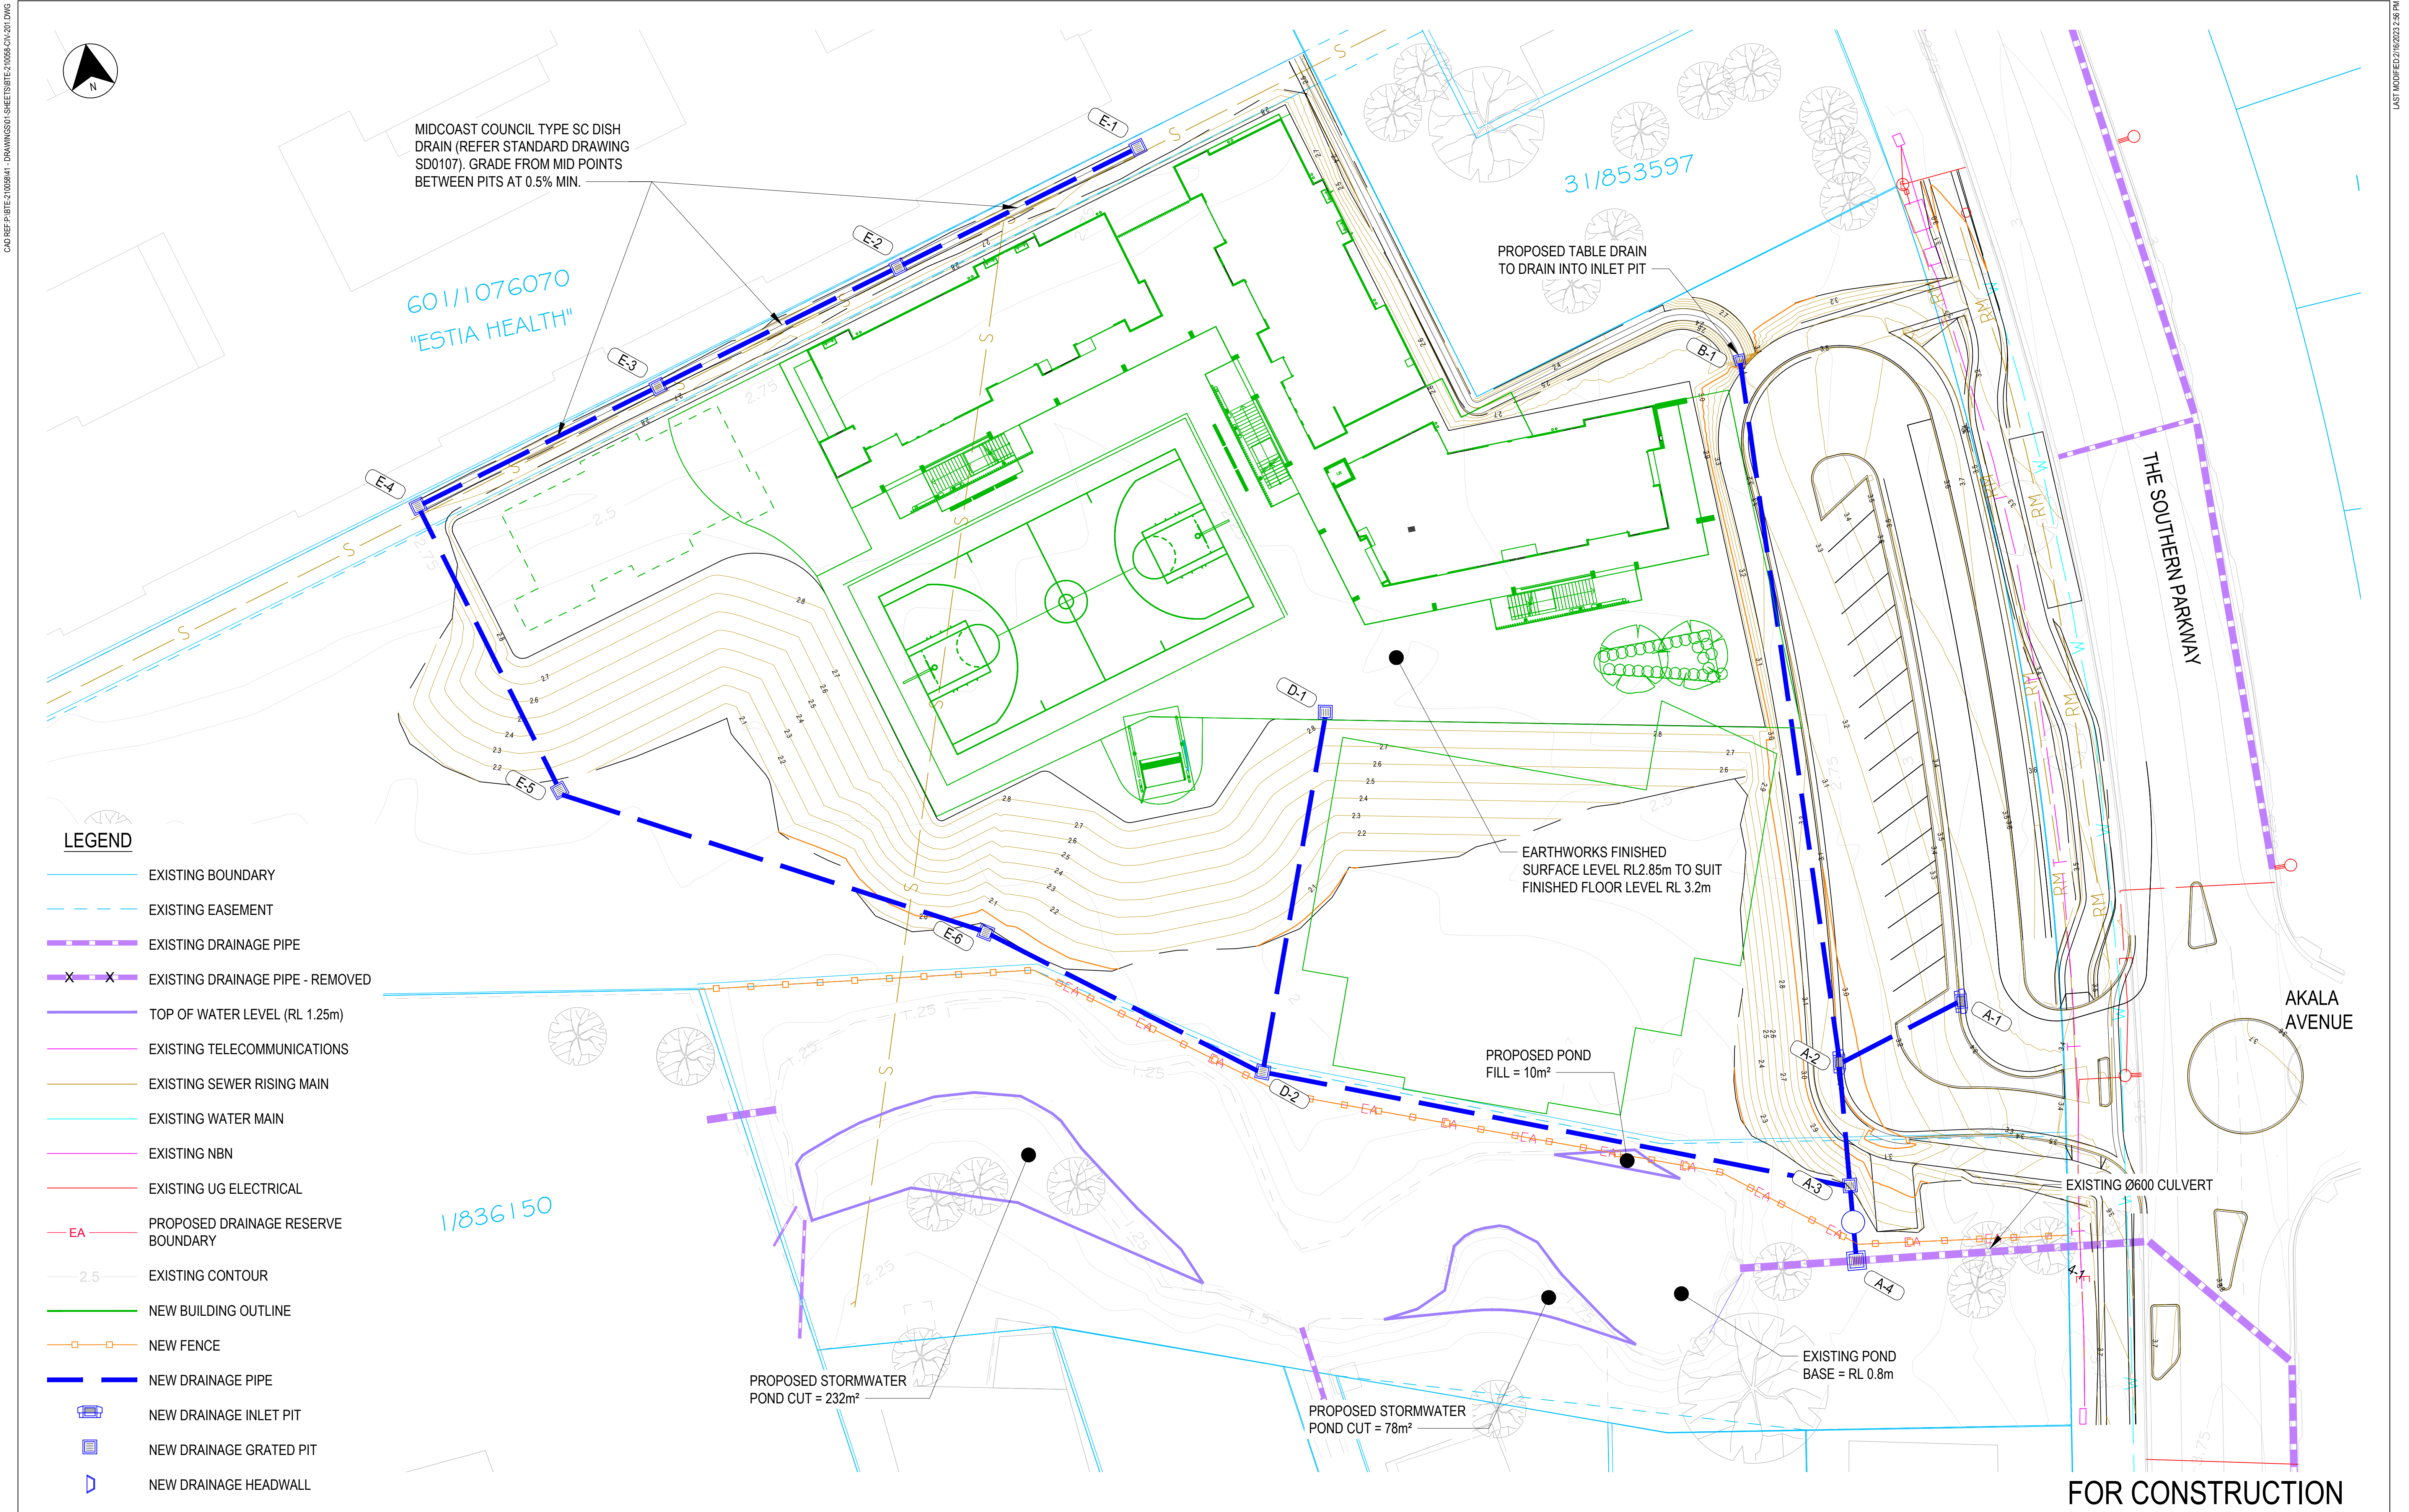

- LEGEND**
- EXISTING BOUNDARY
 - EXISTING EASEMENT
 - EXISTING DRAINAGE PIPE
 - EXISTING DRAINAGE PIPE - REMOVED
 - TOP OF WATER LEVEL (RL 1.25m)
 - EXISTING TELECOMMUNICATIONS
 - EXISTING SEWER RISING MAIN
 - EXISTING WATER MAIN
 - EXISTING NBN
 - EXISTING UG ELECTRICAL
 - PROPOSED DRAINAGE RESERVE BOUNDARY
 - EXISTING CONTOUR
 - NEW BUILDING OUTLINE
 - NEW FENCE
 - NEW DRAINAGE PIPE
 - NEW DRAINAGE INLET PIT
 - NEW DRAINAGE GRATED PIT
 - NEW DRAINAGE HEADWALL

© COPYRIGHT BTE CONSULTING PTY LTD					SCALES		CLIENT		CONSULTANT		SCALE		1:500		REVISION		04		SOUTH FORSTER PRIMARY SCHOOL							
							MIDCOAST CHRISTIAN COLLEGE		STANHOLD Consulting Engineer				DESIGNED		TB		CHECKED		BS		STORMWATER AND EARTHWORKS PLAN					
04 TB 16.02.23 ISSUE FOR DA BS													DRAWN		TB		CHECKED		BS							
03 TB 16.02.22 ISSUE FOR DA BS													APPROVED				DATE				SHEET 6 OF 16					
02 TB 10.02.22 DRAFT DA ISSUE FOR REVIEW BS													SIGNED								PROJECT NO		SHEET NO		STATUS	
01 TB 24.12.21 DRAFT DA ISSUE FOR REVIEW BS																					BTE-210058		CIV-201		DA DESIGN	
No. BY DATE DESCRIPTION APPD																										

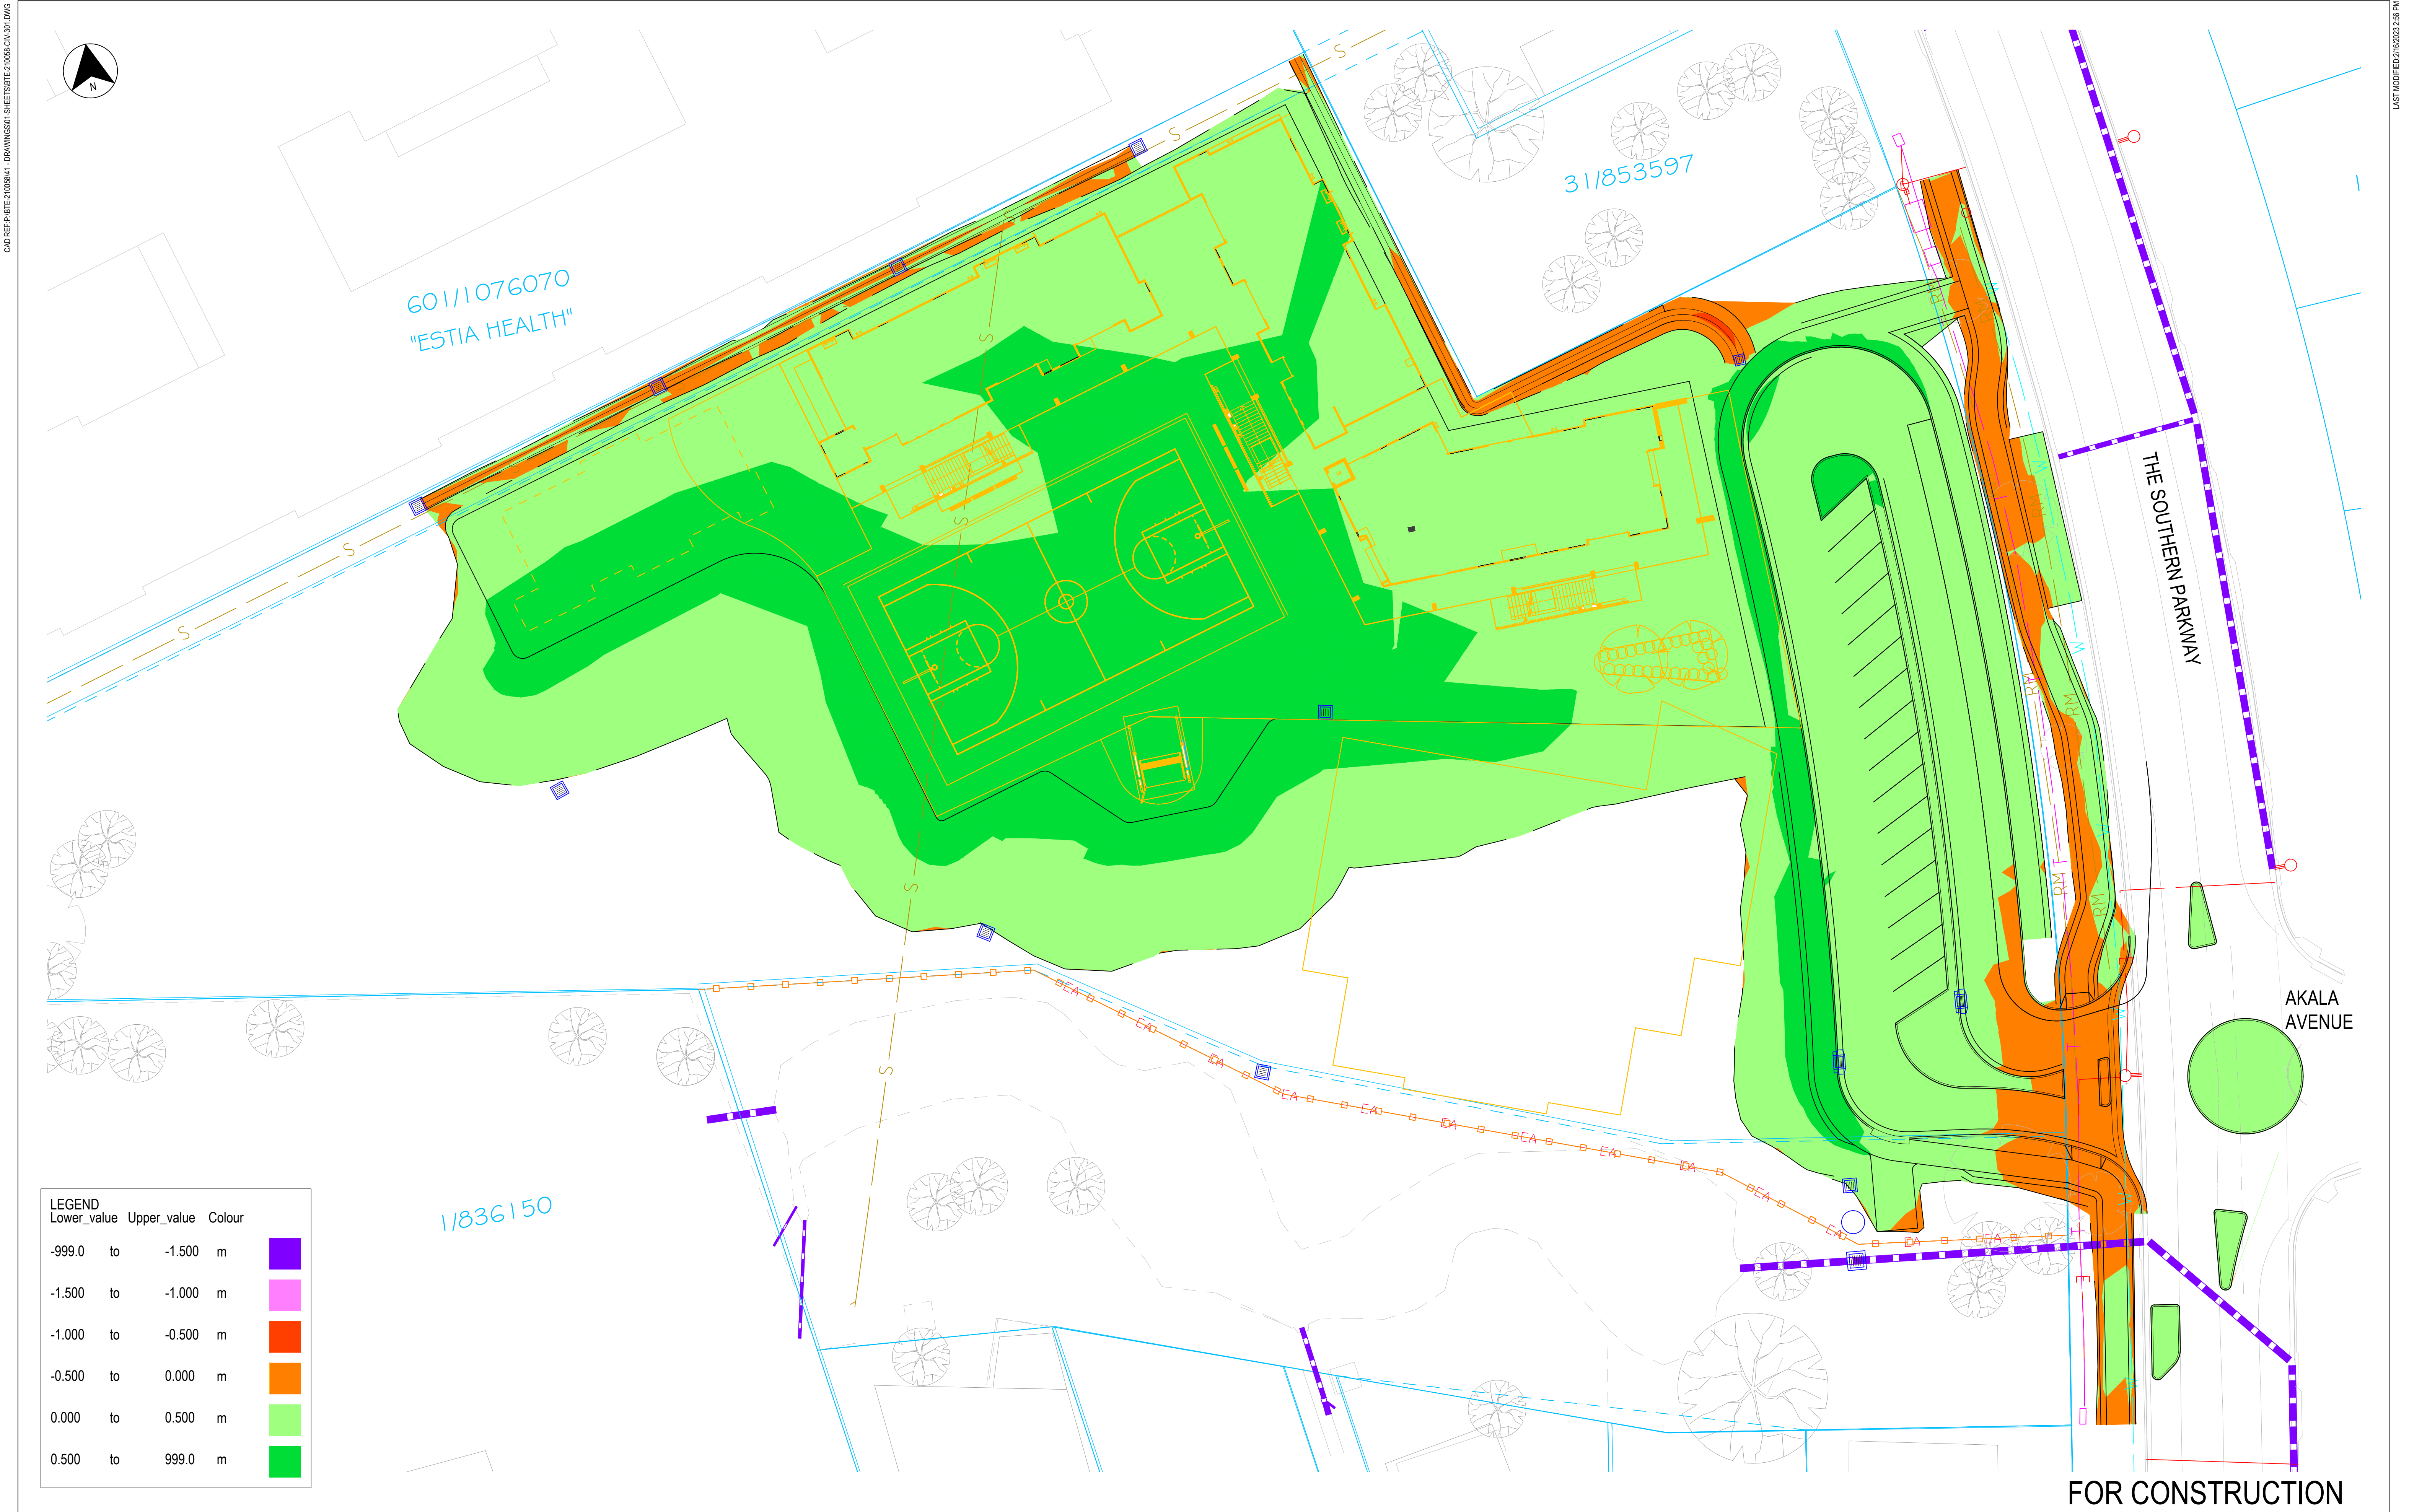

LEGEND			
Lower_value	Upper_value	Colour	
-999.0	to -1.500	m	
-1.500	to -1.000	m	
-1.000	to -0.500	m	
-0.500	to 0.000	m	
0.000	to 0.500	m	
0.500	to 999.0	m	

© COPYRIGHT BTE CONSULTING PTY LTD

04	TB	16.02.23	ISSUE FOR DA	BS
03	TB	16.02.22	ISSUE FOR DA	BS
02			NOT ISSUED	
01	TB	24.12.21	DRAFT DA ISSUE FOR REVIEW	BS
No.	BY	DATE	DESCRIPTION	APPD

SCALES

2.5 0 2.5 5 7.5m

1 : 500 FULL SIZE A3

CLIENT

MIDCOAST CHRISTIAN COLLEGE

CONSULTANT

STANHOLD Consulting Engineer

BTE CONSULTING

SCALE	1:500	REVISION	04
DESIGNED	TB	CHECKED	BS
DRAWN	TB	CHECKED	BS
APPROVED		DATE	
SIGNED			

SOUTH FORSTER PRIMARY SCHOOL

EARTHWORKS ISOPACH PLAN

PROJECT NO

BTE-210058




SHEET NO

CIV-301

STATUS



DA DESIGN

SHEET 7 OF 16

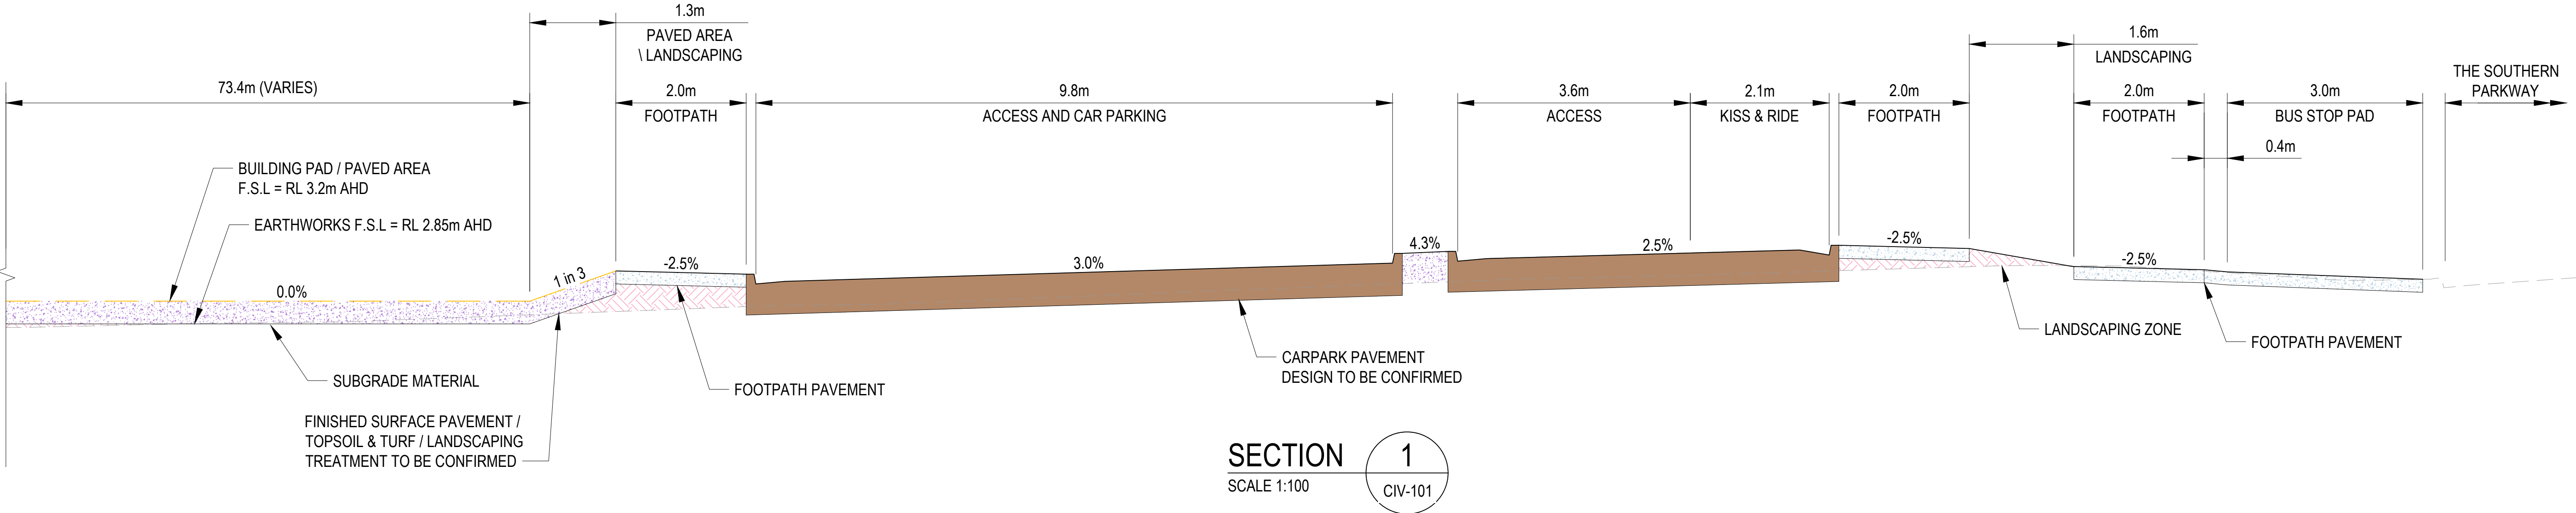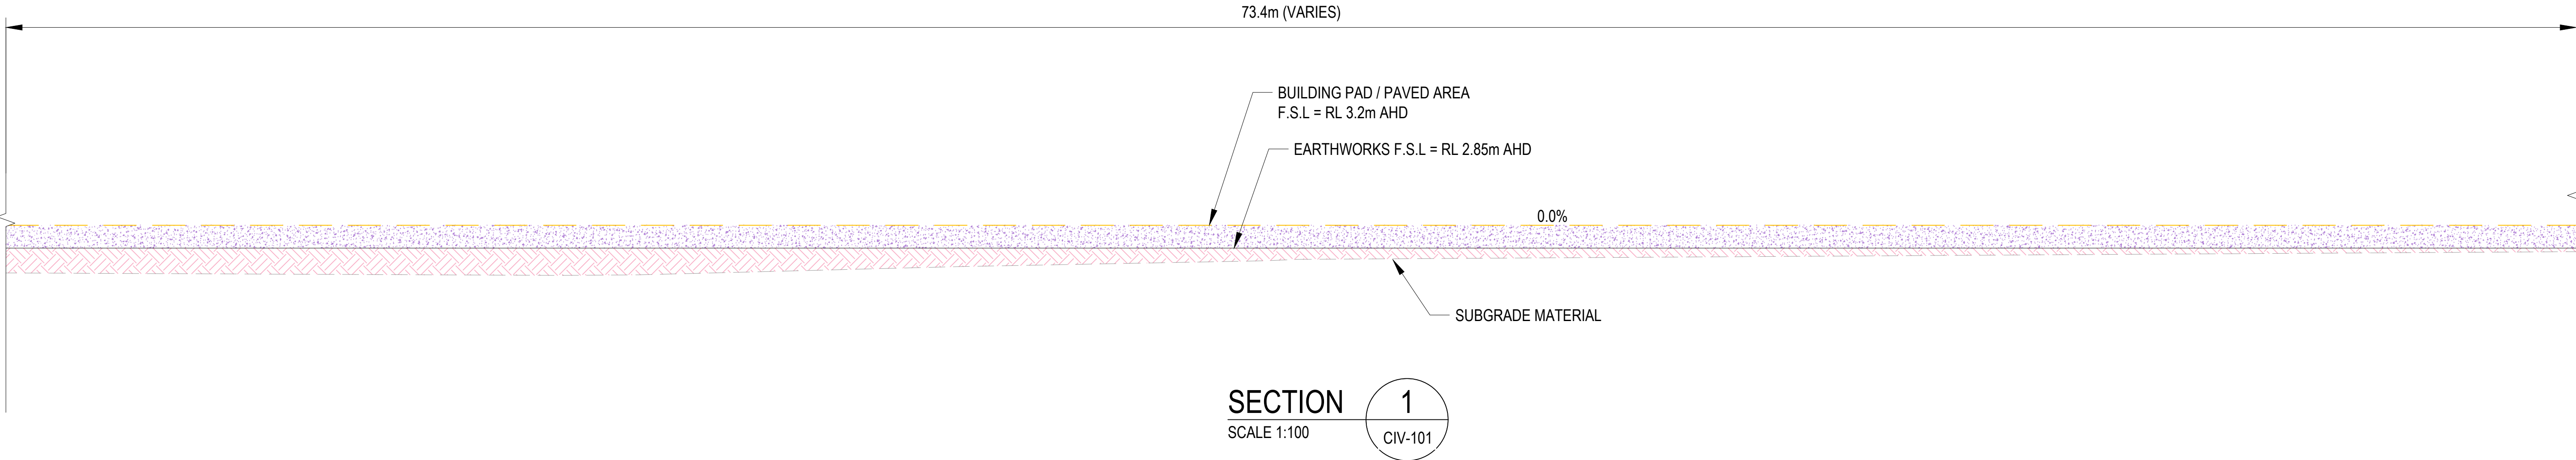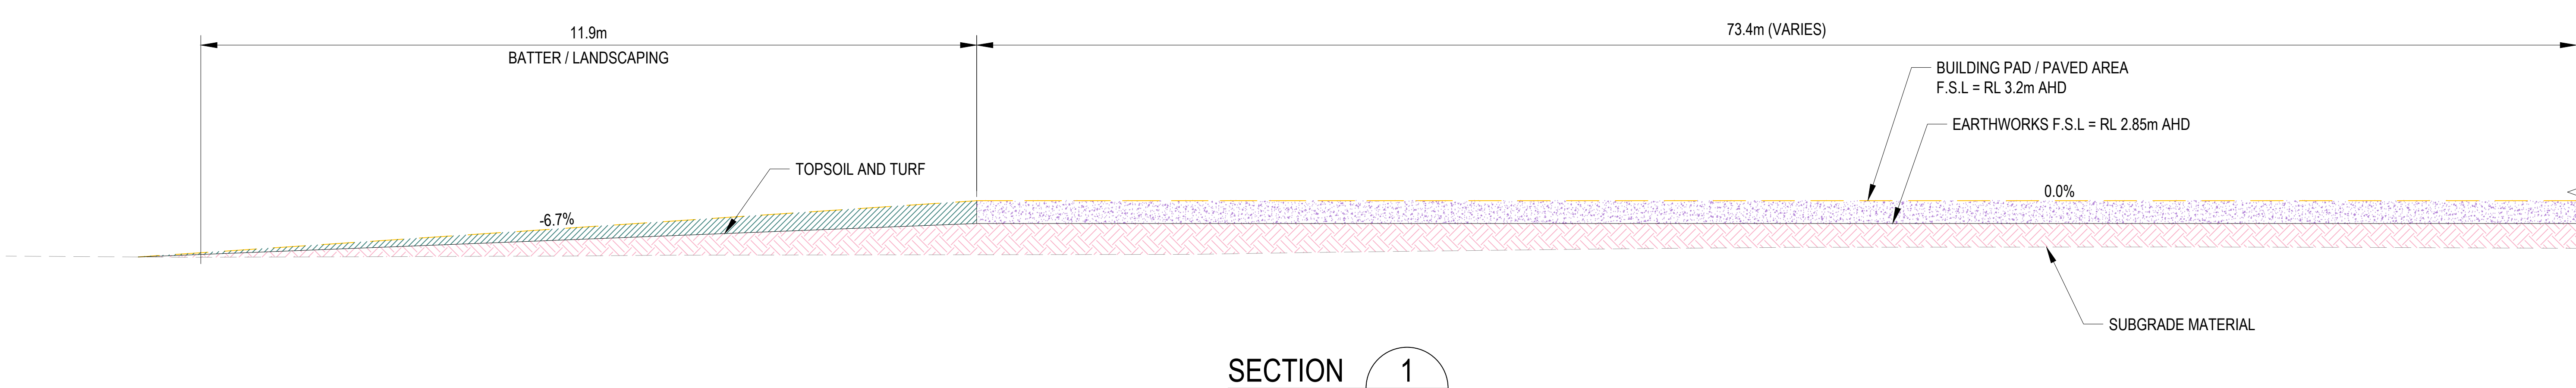


FOR CONSTRUCTION

© COPYRIGHT BTE CONSULTING PTY LTD					SCALES		CLIENT		CONSULTANT		SCALE	1:500	REVISION	04	SOUTH FORSTER PRIMARY SCHOOL		
							MIDCOAST CHRISTIAN COLLEGE		STANHOLD Consulting Engineer		DESIGNED	TB	CHECKED	BS	TYPICAL SECTIONS - SHEET 1 OF 3		
04	TB	16.02.23	ISSUE FOR DA	BS							DRAWN	TB	CHECKED	BS			
03	TB	16.02.22	ISSUE FOR DA	BS							APPROVED		DATE		SHEET 8 OF 16		
02			NOT ISSUED								SIGNED						
01	TB	24.12.21	DRAFT DA ISSUE FOR REVIEW	BS													
No.	BY	DATE	DESCRIPTION		APPD										PROJECT NO	SHEET NO	STATUS
															BTE-210058	CIV-401	DA DESIGN

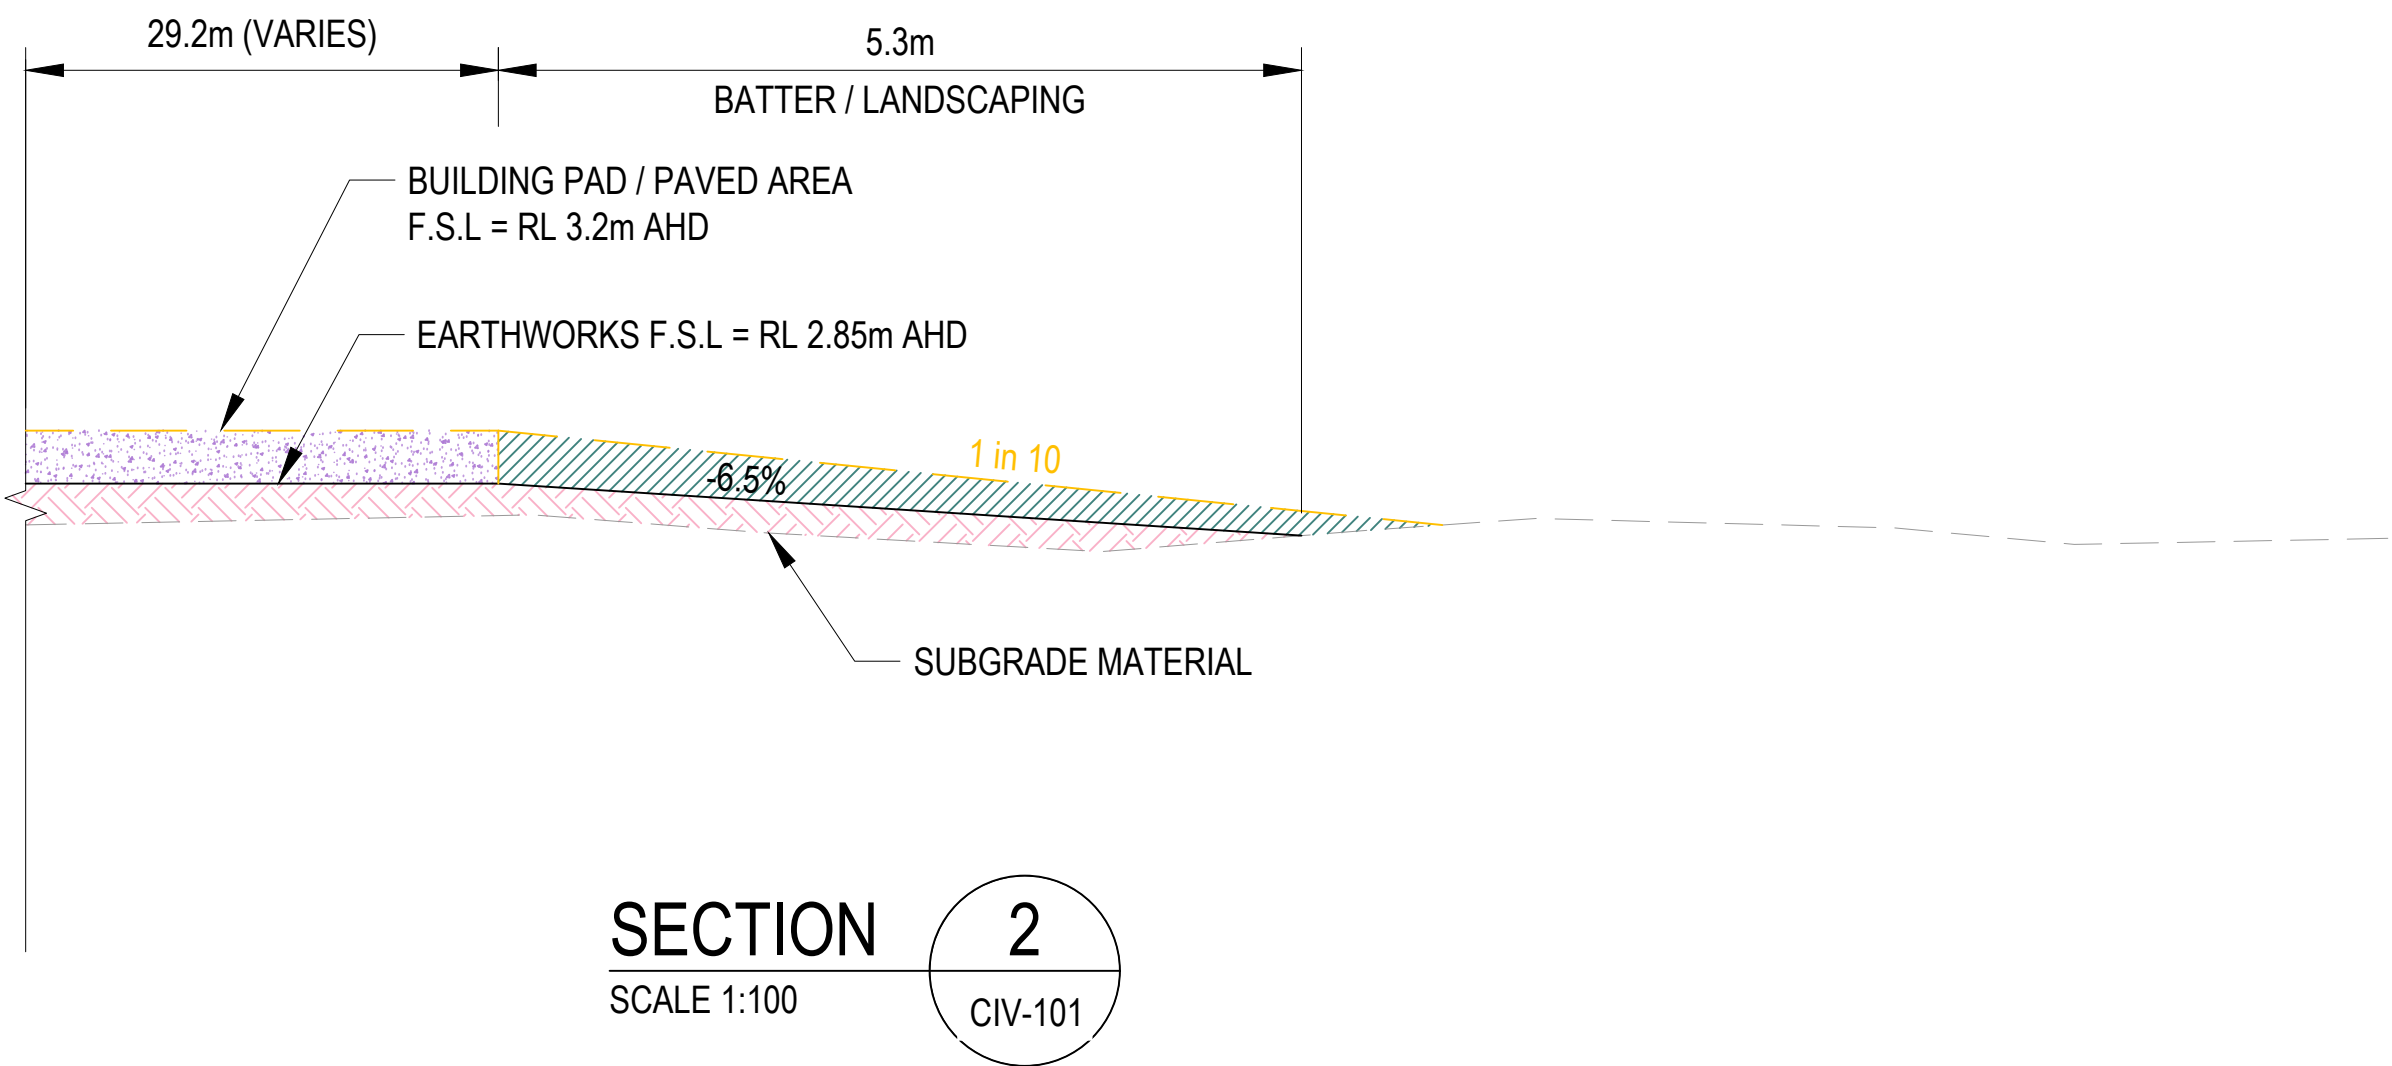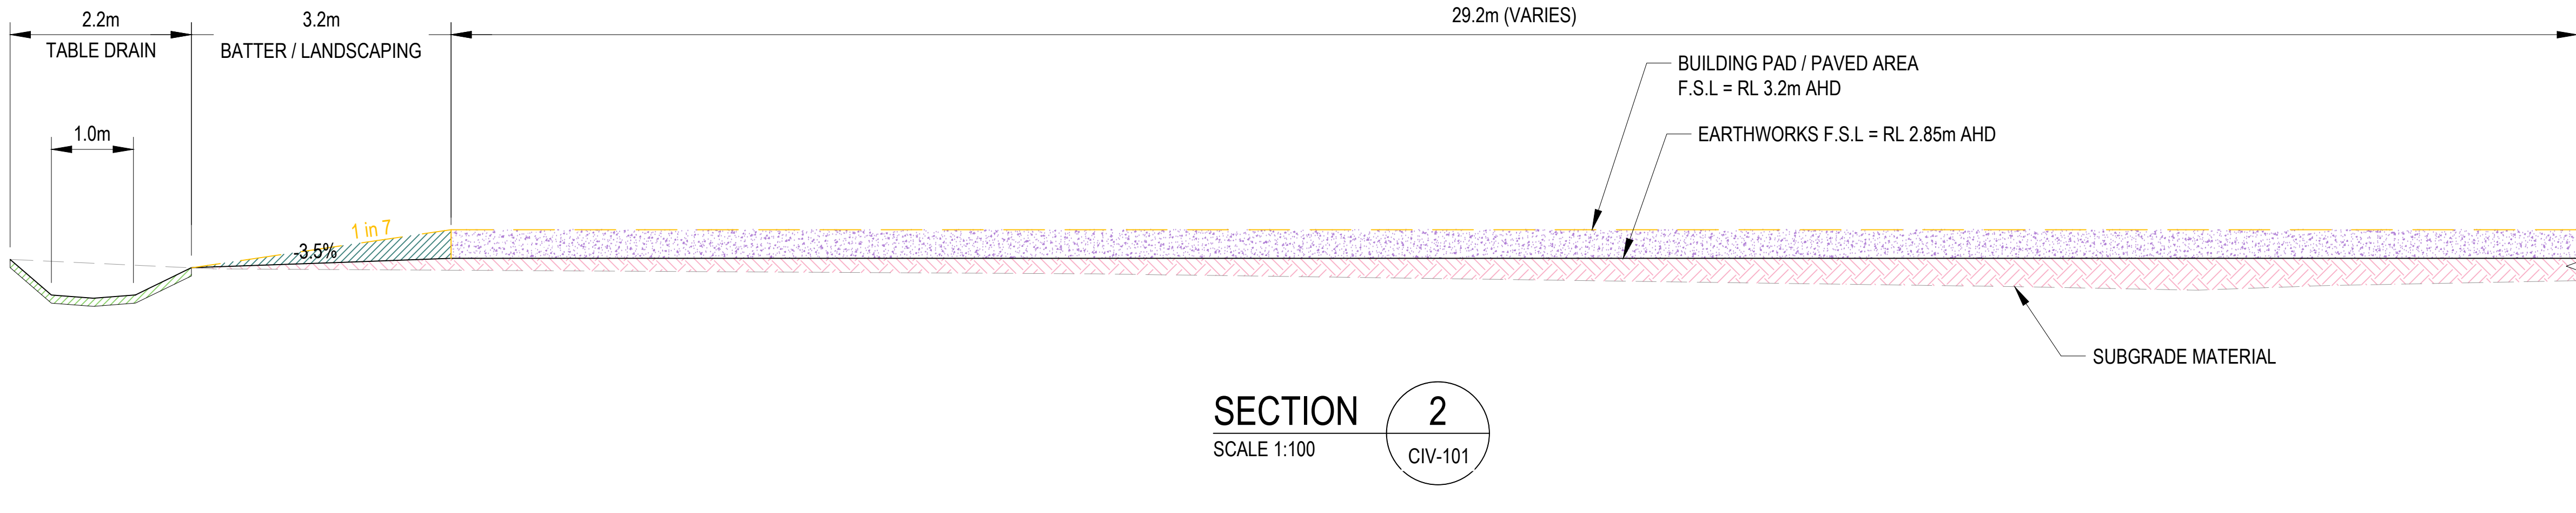


FOR CONSTRUCTION

© COPYRIGHT BTE CONSULTING PTY LTD					SCALES		CLIENT		CONSULTANT				SCALE				1:100		REVISION		03		SOUTH FORSTER PRIMARY SCHOOL											
																							TYPICAL SECTIONS											
																							SHEET 2 OF 3											
03	TB	16.02.22	ISSUED FOR DA																				SHEET 8 OF 11											
02			NOT ISSUED																															
01	TB	24.12.21	DRAFT DA ISSUE FOR REVIEW																															
No.	BY	DATE	DESCRIPTION																				PROJECT NO		BTE-210058		SHEET NO		CIV-402		STATUS		DA DESIGN	

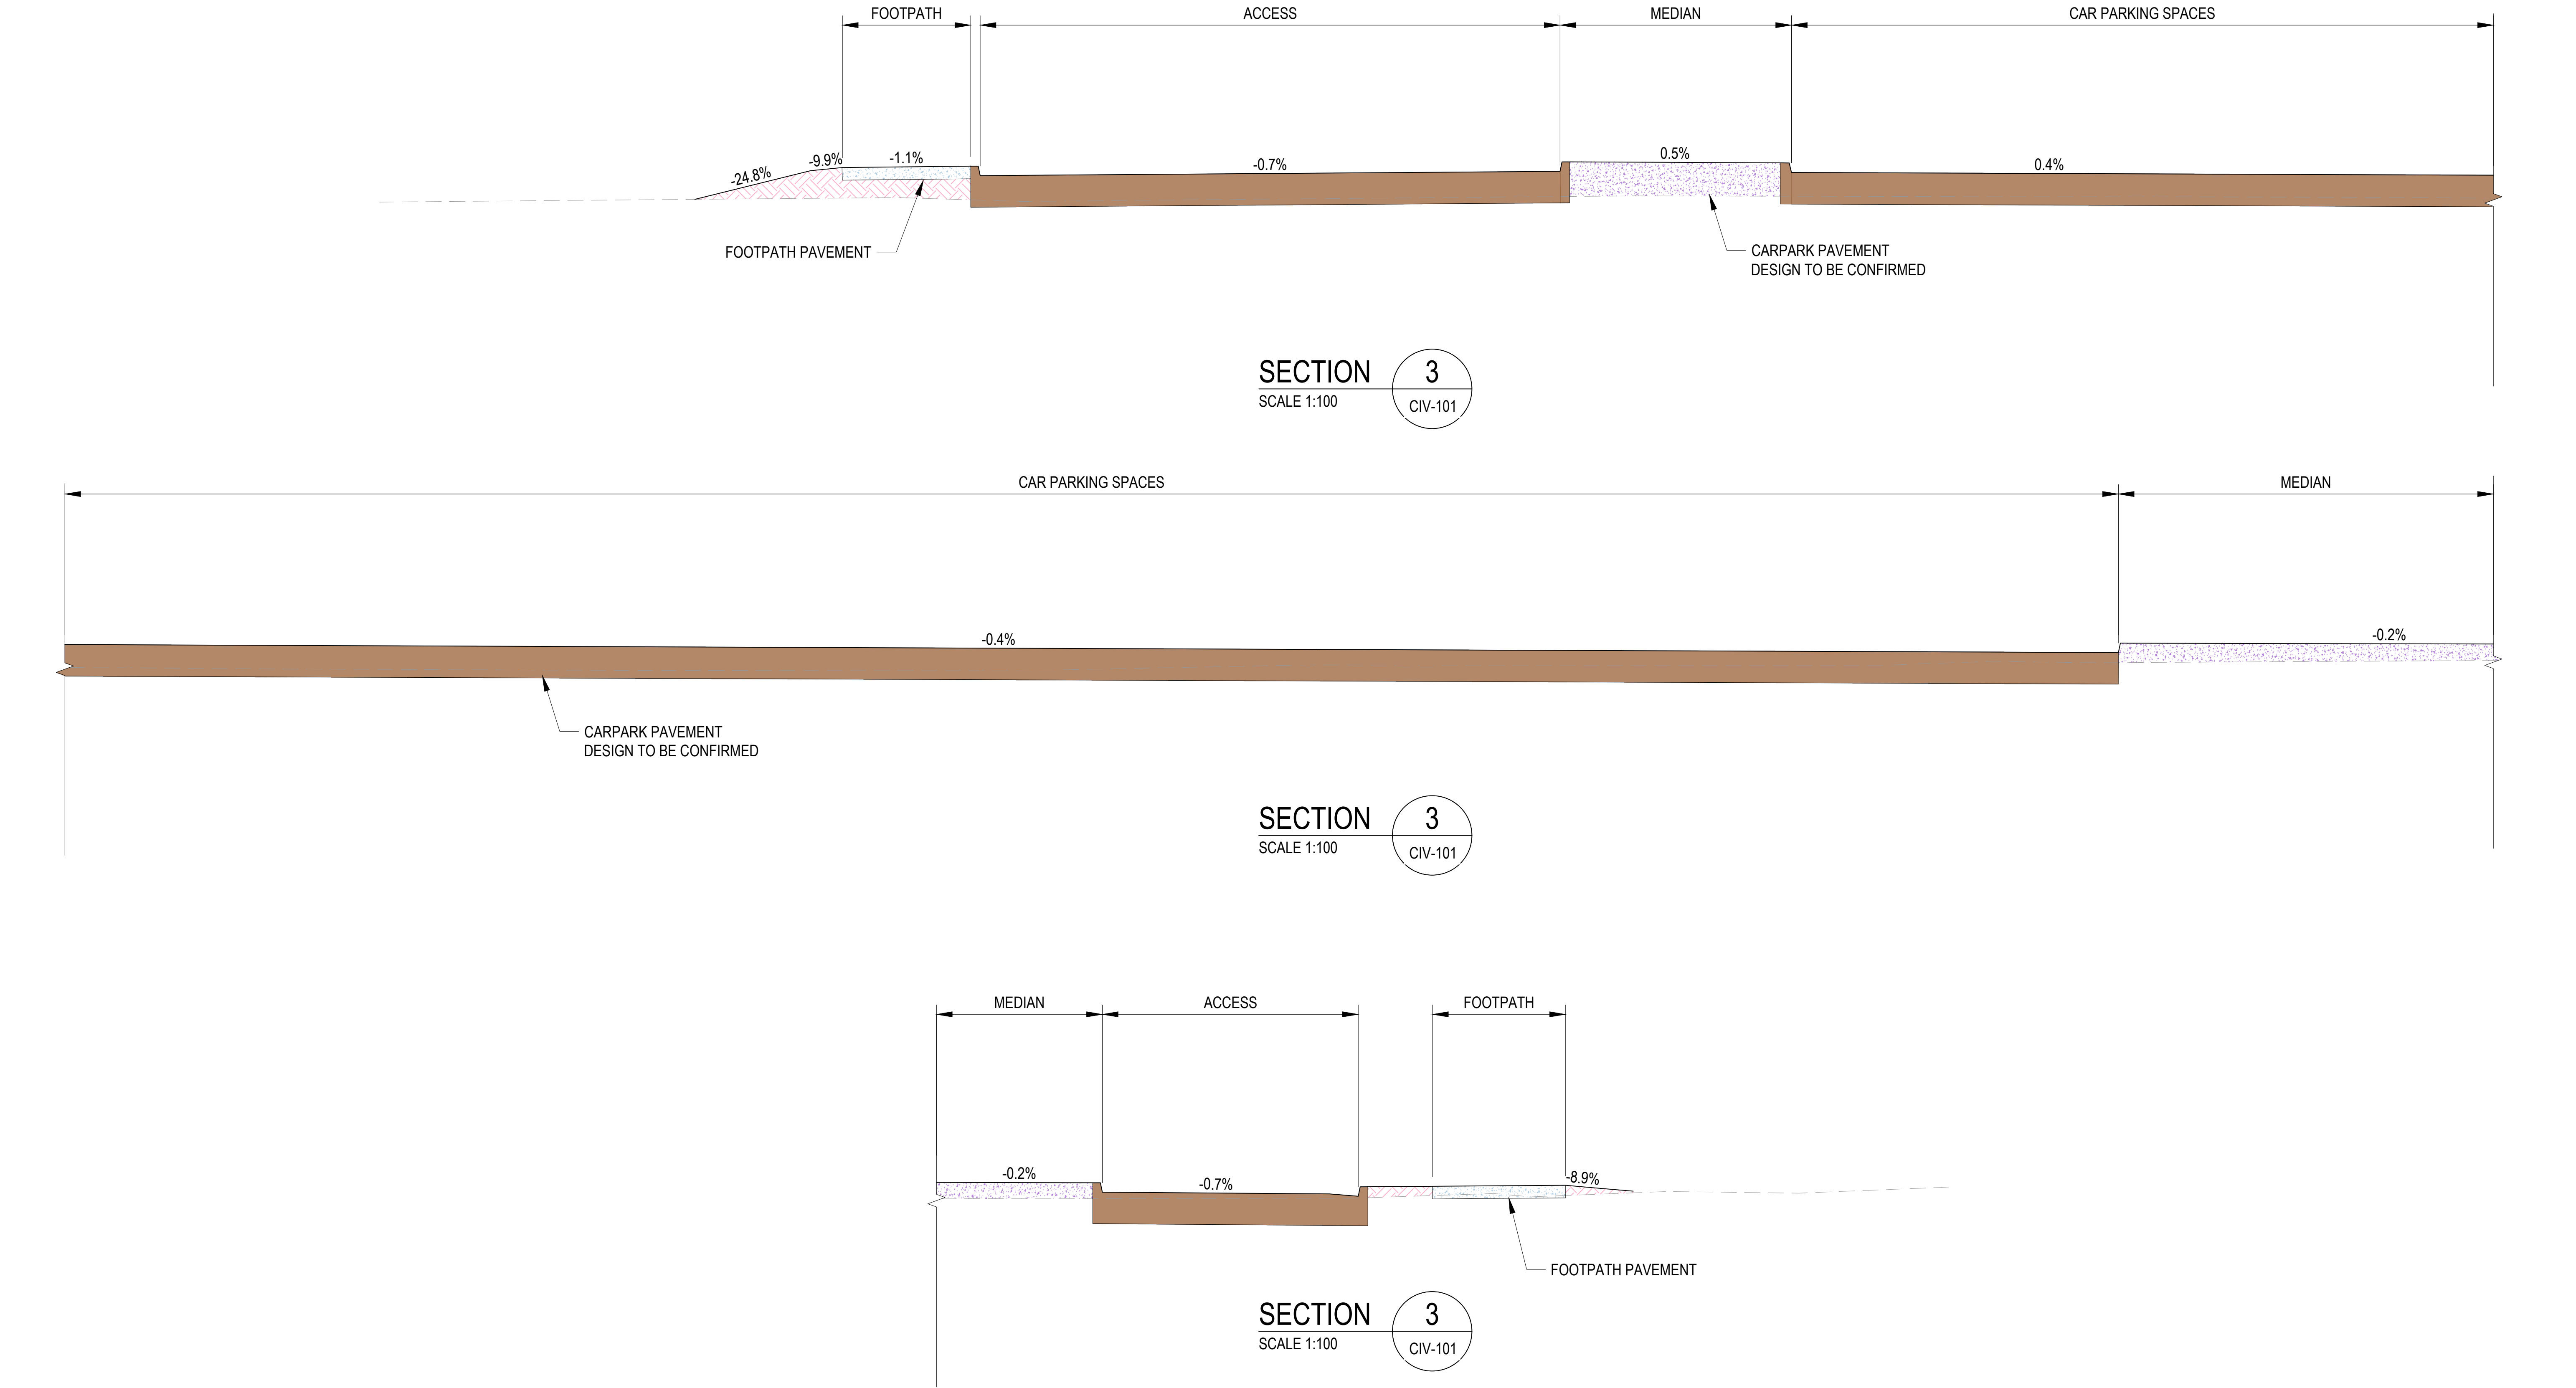

FOR CONSTRUCTION


© COPYRIGHT BTE CONSULTING PTY LTD					SCALES		CLIENT		CONSULTANT			SCALE	1:100	REVISION	03	SOUTH FORSTER PRIMARY SCHOOL		
					0.500.00.501.001.502.00 1 : 100FULL SIZE A3		MIDCOAST CHRISTIAN COLLEGE		STANHOLD Consulting Engineer		BTE CONSULTING	DESIGNED	TB	CHECKED	BS	TYPICAL SECTIONS SHEET 3 OF 3		
03	TB	16.02.22	ISSUED FOR DA	BS								DRAWN	TB	CHECKED	BS			
02			NOT ISSUED									APPROVED		DATE		SHEET 9 OF 11		
01	TB	24.12.21	DRAFT DA ISSUE FOR REVIEW	BS								SIGNED						
No.	BY	DATE	DESCRIPTION		APPD										PROJECT NO	SHEET NO	STATUS	
															BTE-210058	CIV-403	DA DESIGN	

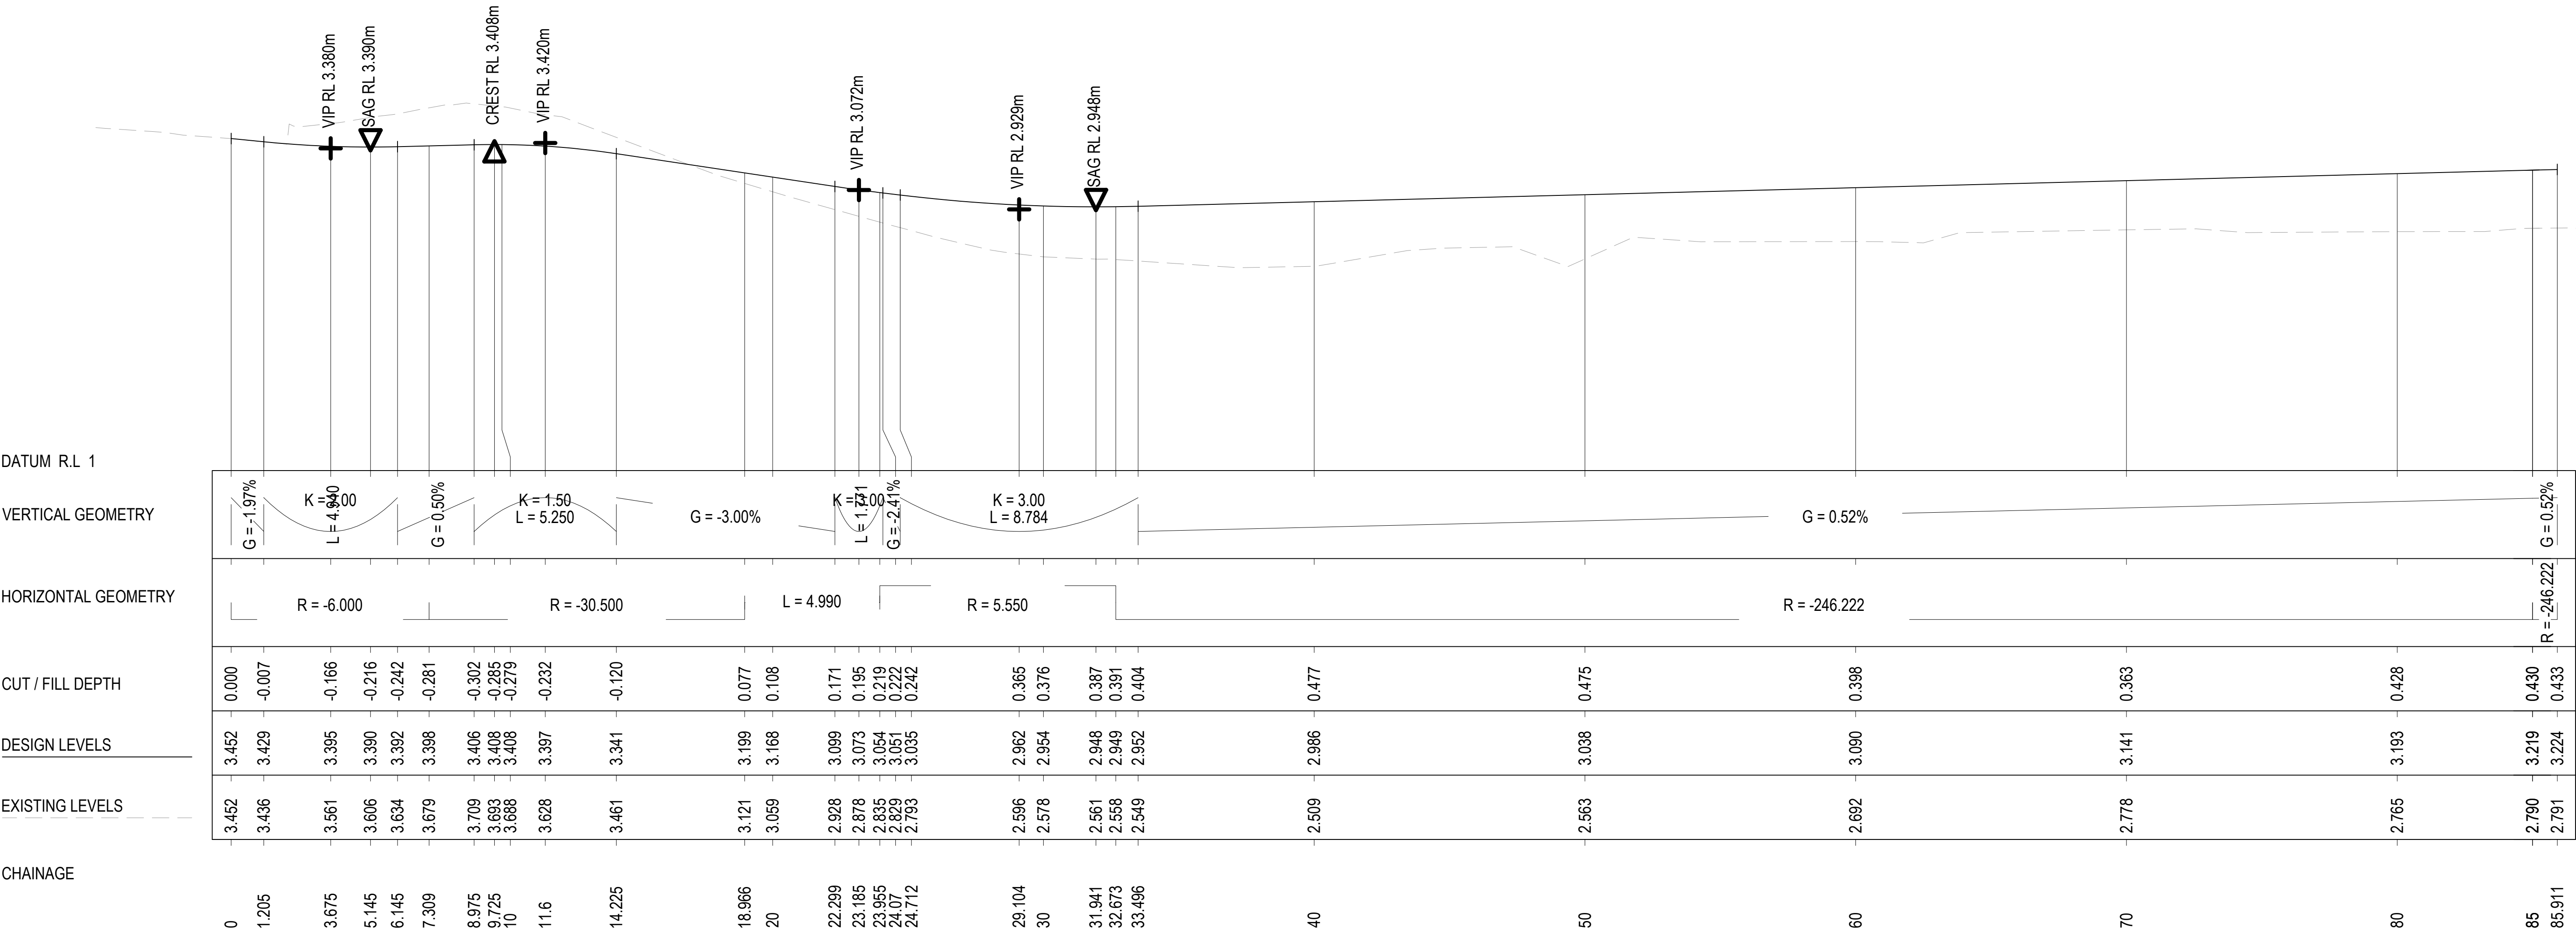


CARPARK KERB - MK01
A3 Horizontal Scale 1 : 250
A3 Vertical scale 1 : 50

FOR CONSTRUCTION

© COPYRIGHT BTE CONSULTING PTY LTD					SCALES		CLIENT		CONSULTANT		SCALE	AS SHOWN	REVISION	04	SOUTH FORSTER PRIMARY SCHOOL							
							MIDCOAST CHRISTIAN COLLEGE		STANHOLD Consulting Engineer				DESIGNED	TB	CHECKED	BS	KERB PROFILE - MK01					
04	TB	16.02.23	ISSUE FOR DA	BS									DRAWN	TB	CHECKED	BS						
03	TB	16.02.22	ISSUE FOR DA	BS									APPROVED		DATE							
02			NOT ISSUED										SIGNED									
01	TB	24.12.21	DRAFT DA ISSUE FOR REVIEW	BS													SHEET 11 OF 16					
No.	BY	DATE	DESCRIPTION		APPD									PROJECT NO		BTE-210058	SHEET NO		CIV-501	STATUS		DA DESIGN

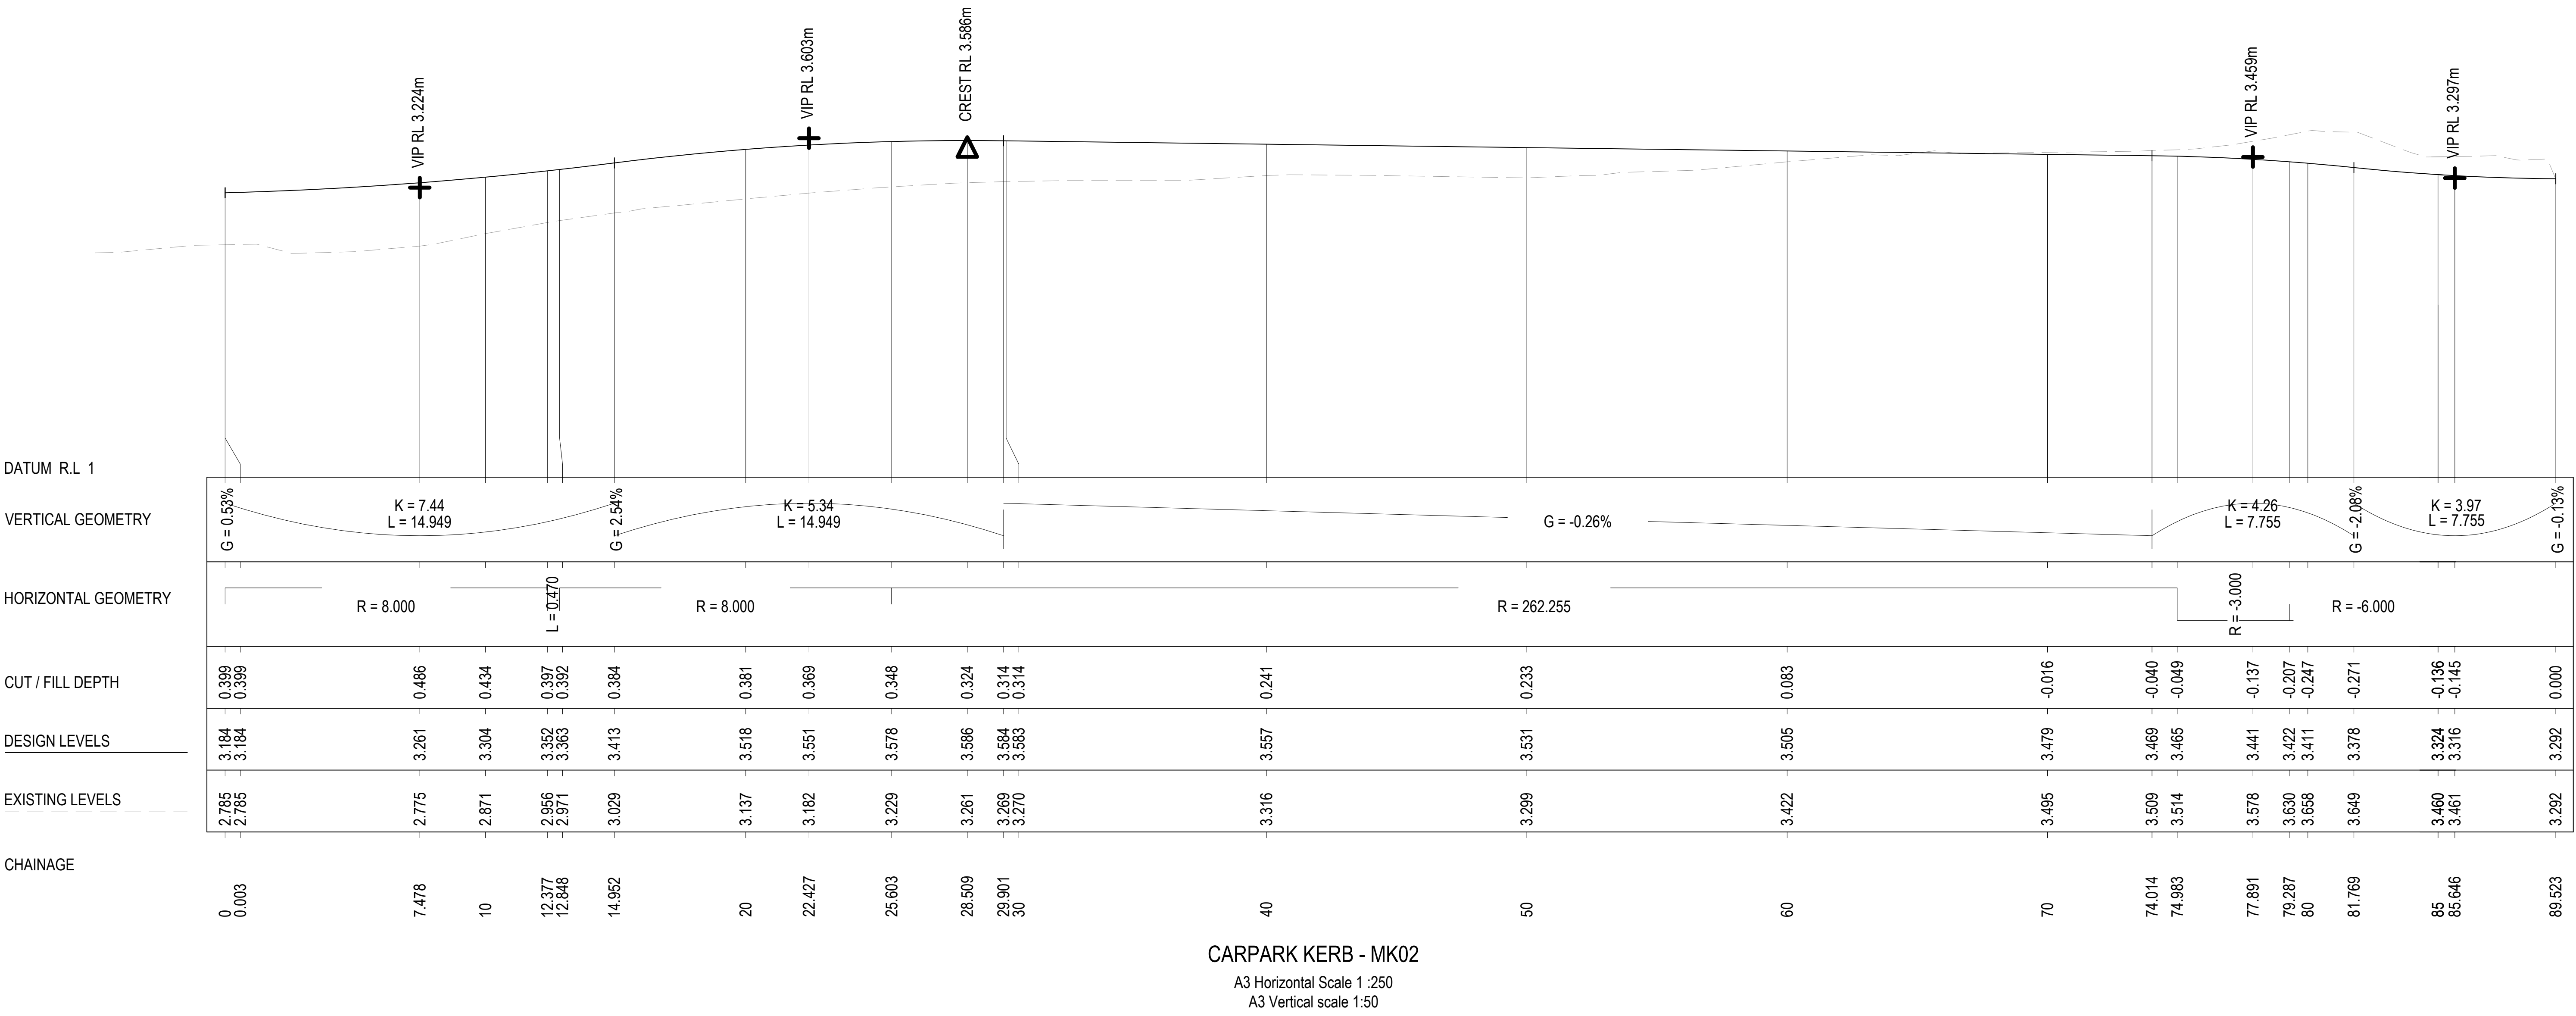


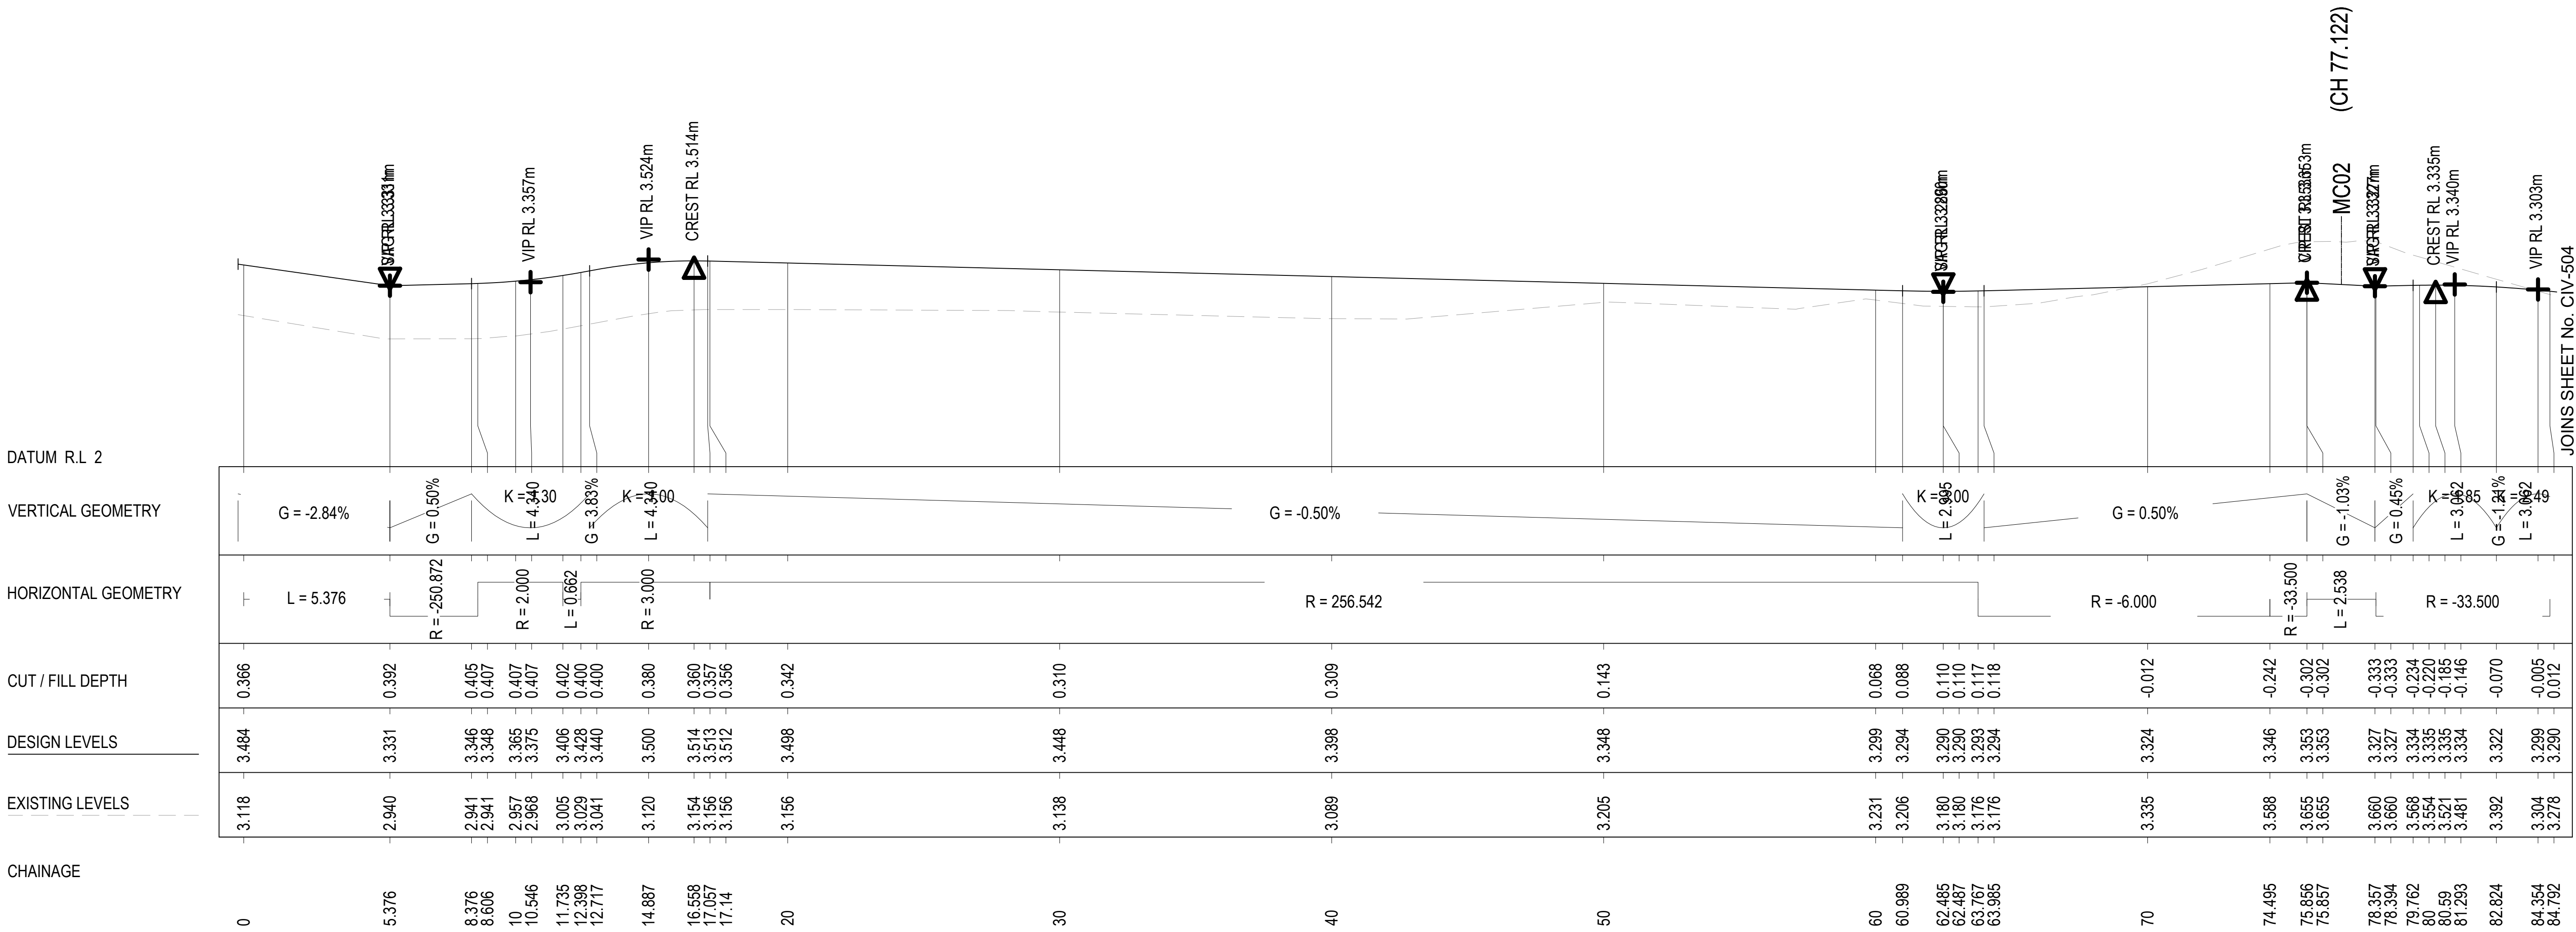

CARPARK KERB - MK03
A3 Horizontal Scale 1 :250
A3 Vertical scale 1:50

FOR CONSTRUCTION


© COPYRIGHT BTE CONSULTING PTY LTD					SCALES		CLIENT	CONSULTANT	SOUTH FORSTER PRIMARY SCHOOL							
					0.2500.250.50.75m				Kerb Profile - MK03							
04	TB	16.02.23	ISSUE FOR DA	BS	1:50FULL SIZE A3				SHEET 1 OF 2							
03			NOT ISSUED		1.25001.252.53.75m											
02			NOT ISSUED		1:250FULL SIZE A3											
01			NOT ISSUED				MIDCOAST CHRISTIAN COLLEGE	STANHOLD Consulting Engineer	BTECONSULTING							
No.	BY	DATE	DESCRIPTION		APPD											
									SCALE	AS SHOWN	REVISION	04				
									DESIGNED	TB	CHECKED	BS				
									DRAWN	TB	CHECKED	BS				
									APPROVED	DATE						
									SIGNED							
										PROJECT NO	SHEET NO	STATUS				
										BTE-210058	CIV-503	DA DESIGN				

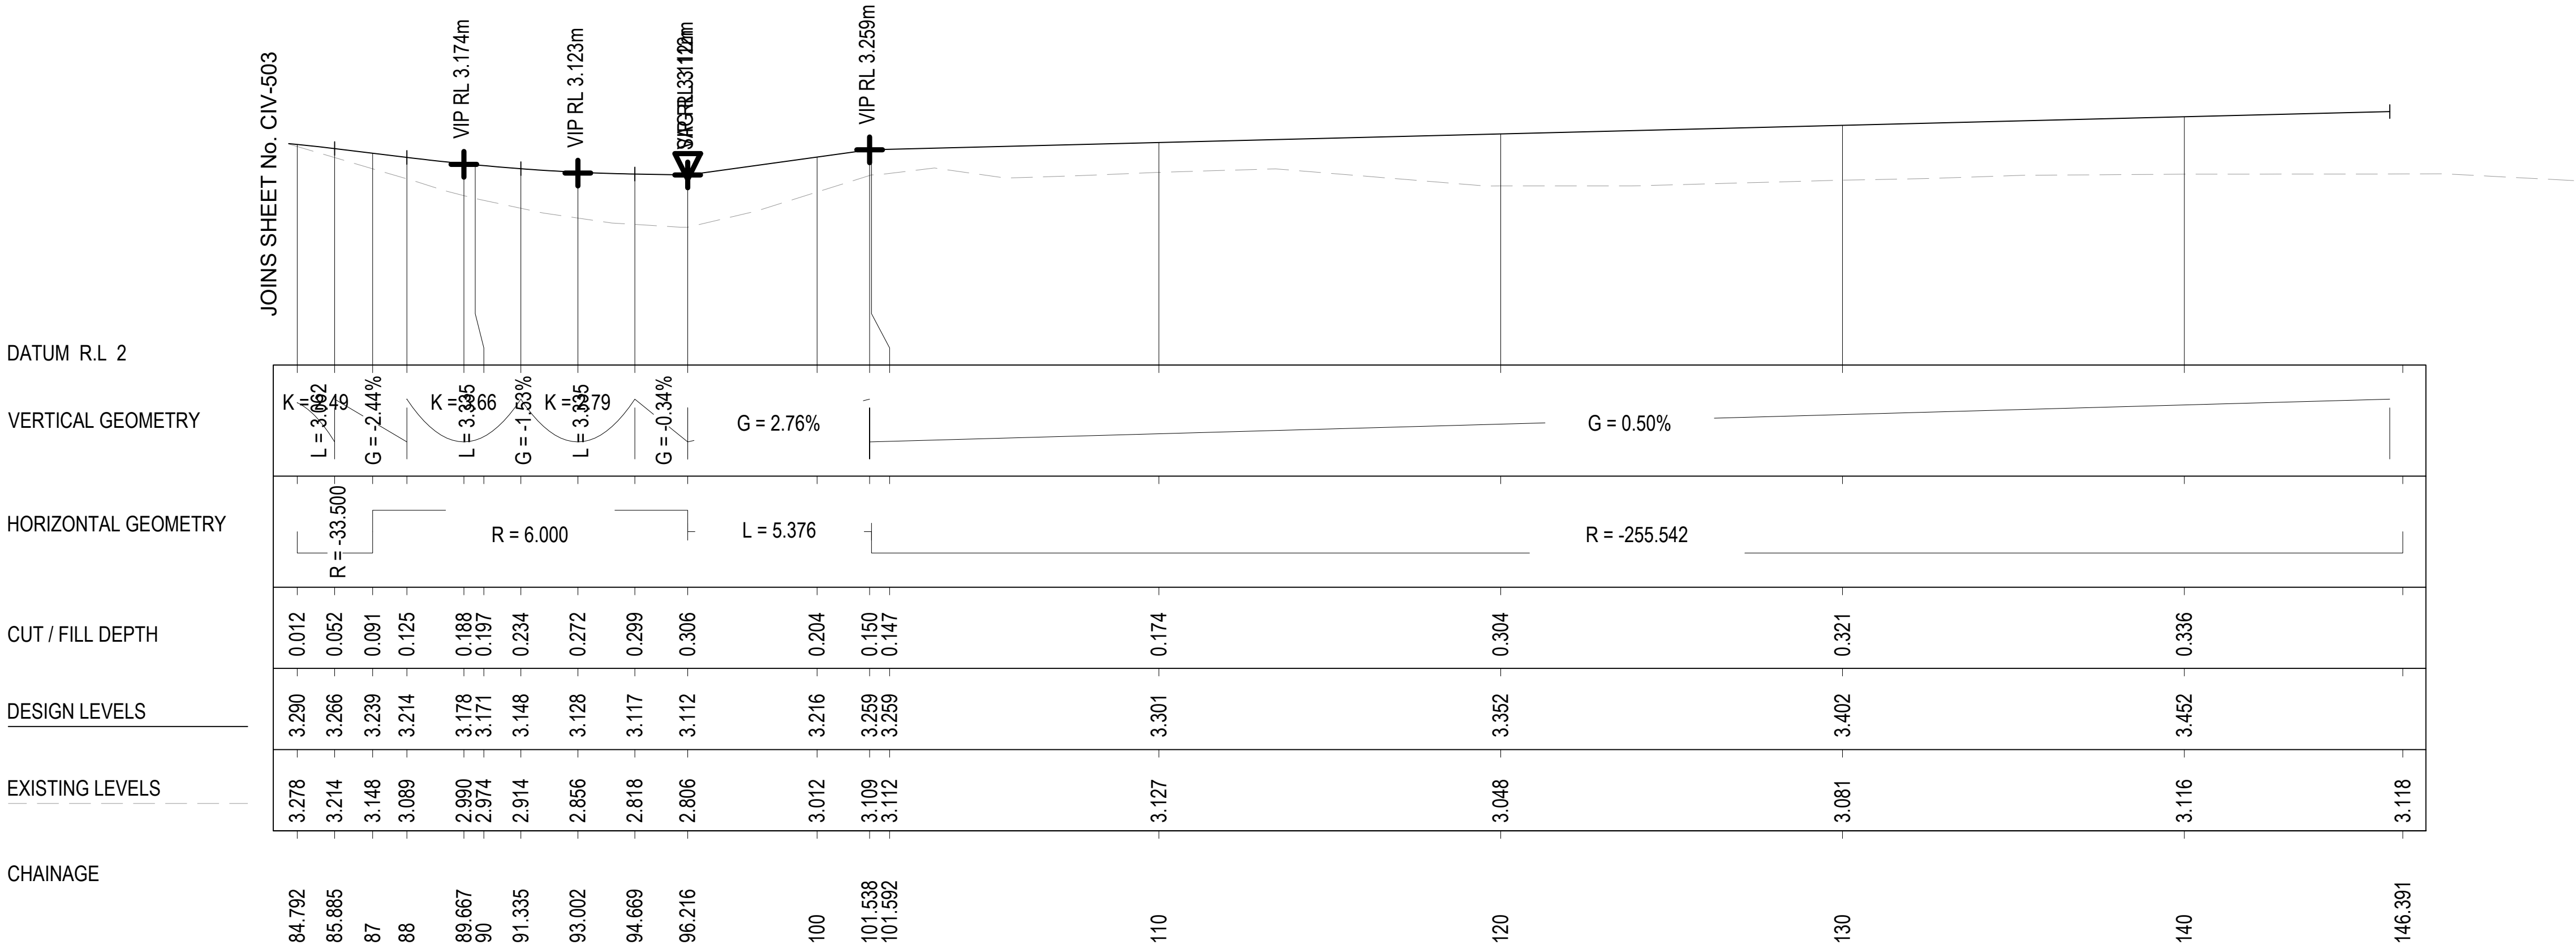

CARPARK KERB - MK03
A3 Horizontal Scale 1 :250
A3 Vertical scale 1:50




FOR CONSTRUCTION

© COPYRIGHT BTE CONSULTING PTY LTD					SCALES		CLIENT	CONSULTANT	SCALE	AS SHOWN	REVISION	04	SOUTH FORSTER PRIMARY SCHOOL				
					0.250 0 0.25 0.5 0.75m 1 : 50 FULL SIZE A3 1.25 0 1.25 2.5 3.75m 1 : 250 FULL SIZE A3				DESIGNED	TB	CHECKED	BS	KERB PROFILE - MK03				
04	TB	16.02.23	ISSUE FOR DA	BS					DRAWN	TB	CHECKED	BS	SHEET 2 OF 2				
03			NOT ISSUED						APPROVED		DATE		SHEET 14 OF 16				
02			NOT ISSUED						SIGNED				PROJECT NO	SHEET NO	STATUS		
01			NOT ISSUED														
No.	BY	DATE	DESCRIPTION		APPD	MIDCOAST CHRISTIAN COLLEGE			STANHOLD Consulting Engineer		BTE CONSULTING		BTE-210058		CIV-504		DA DESIGN

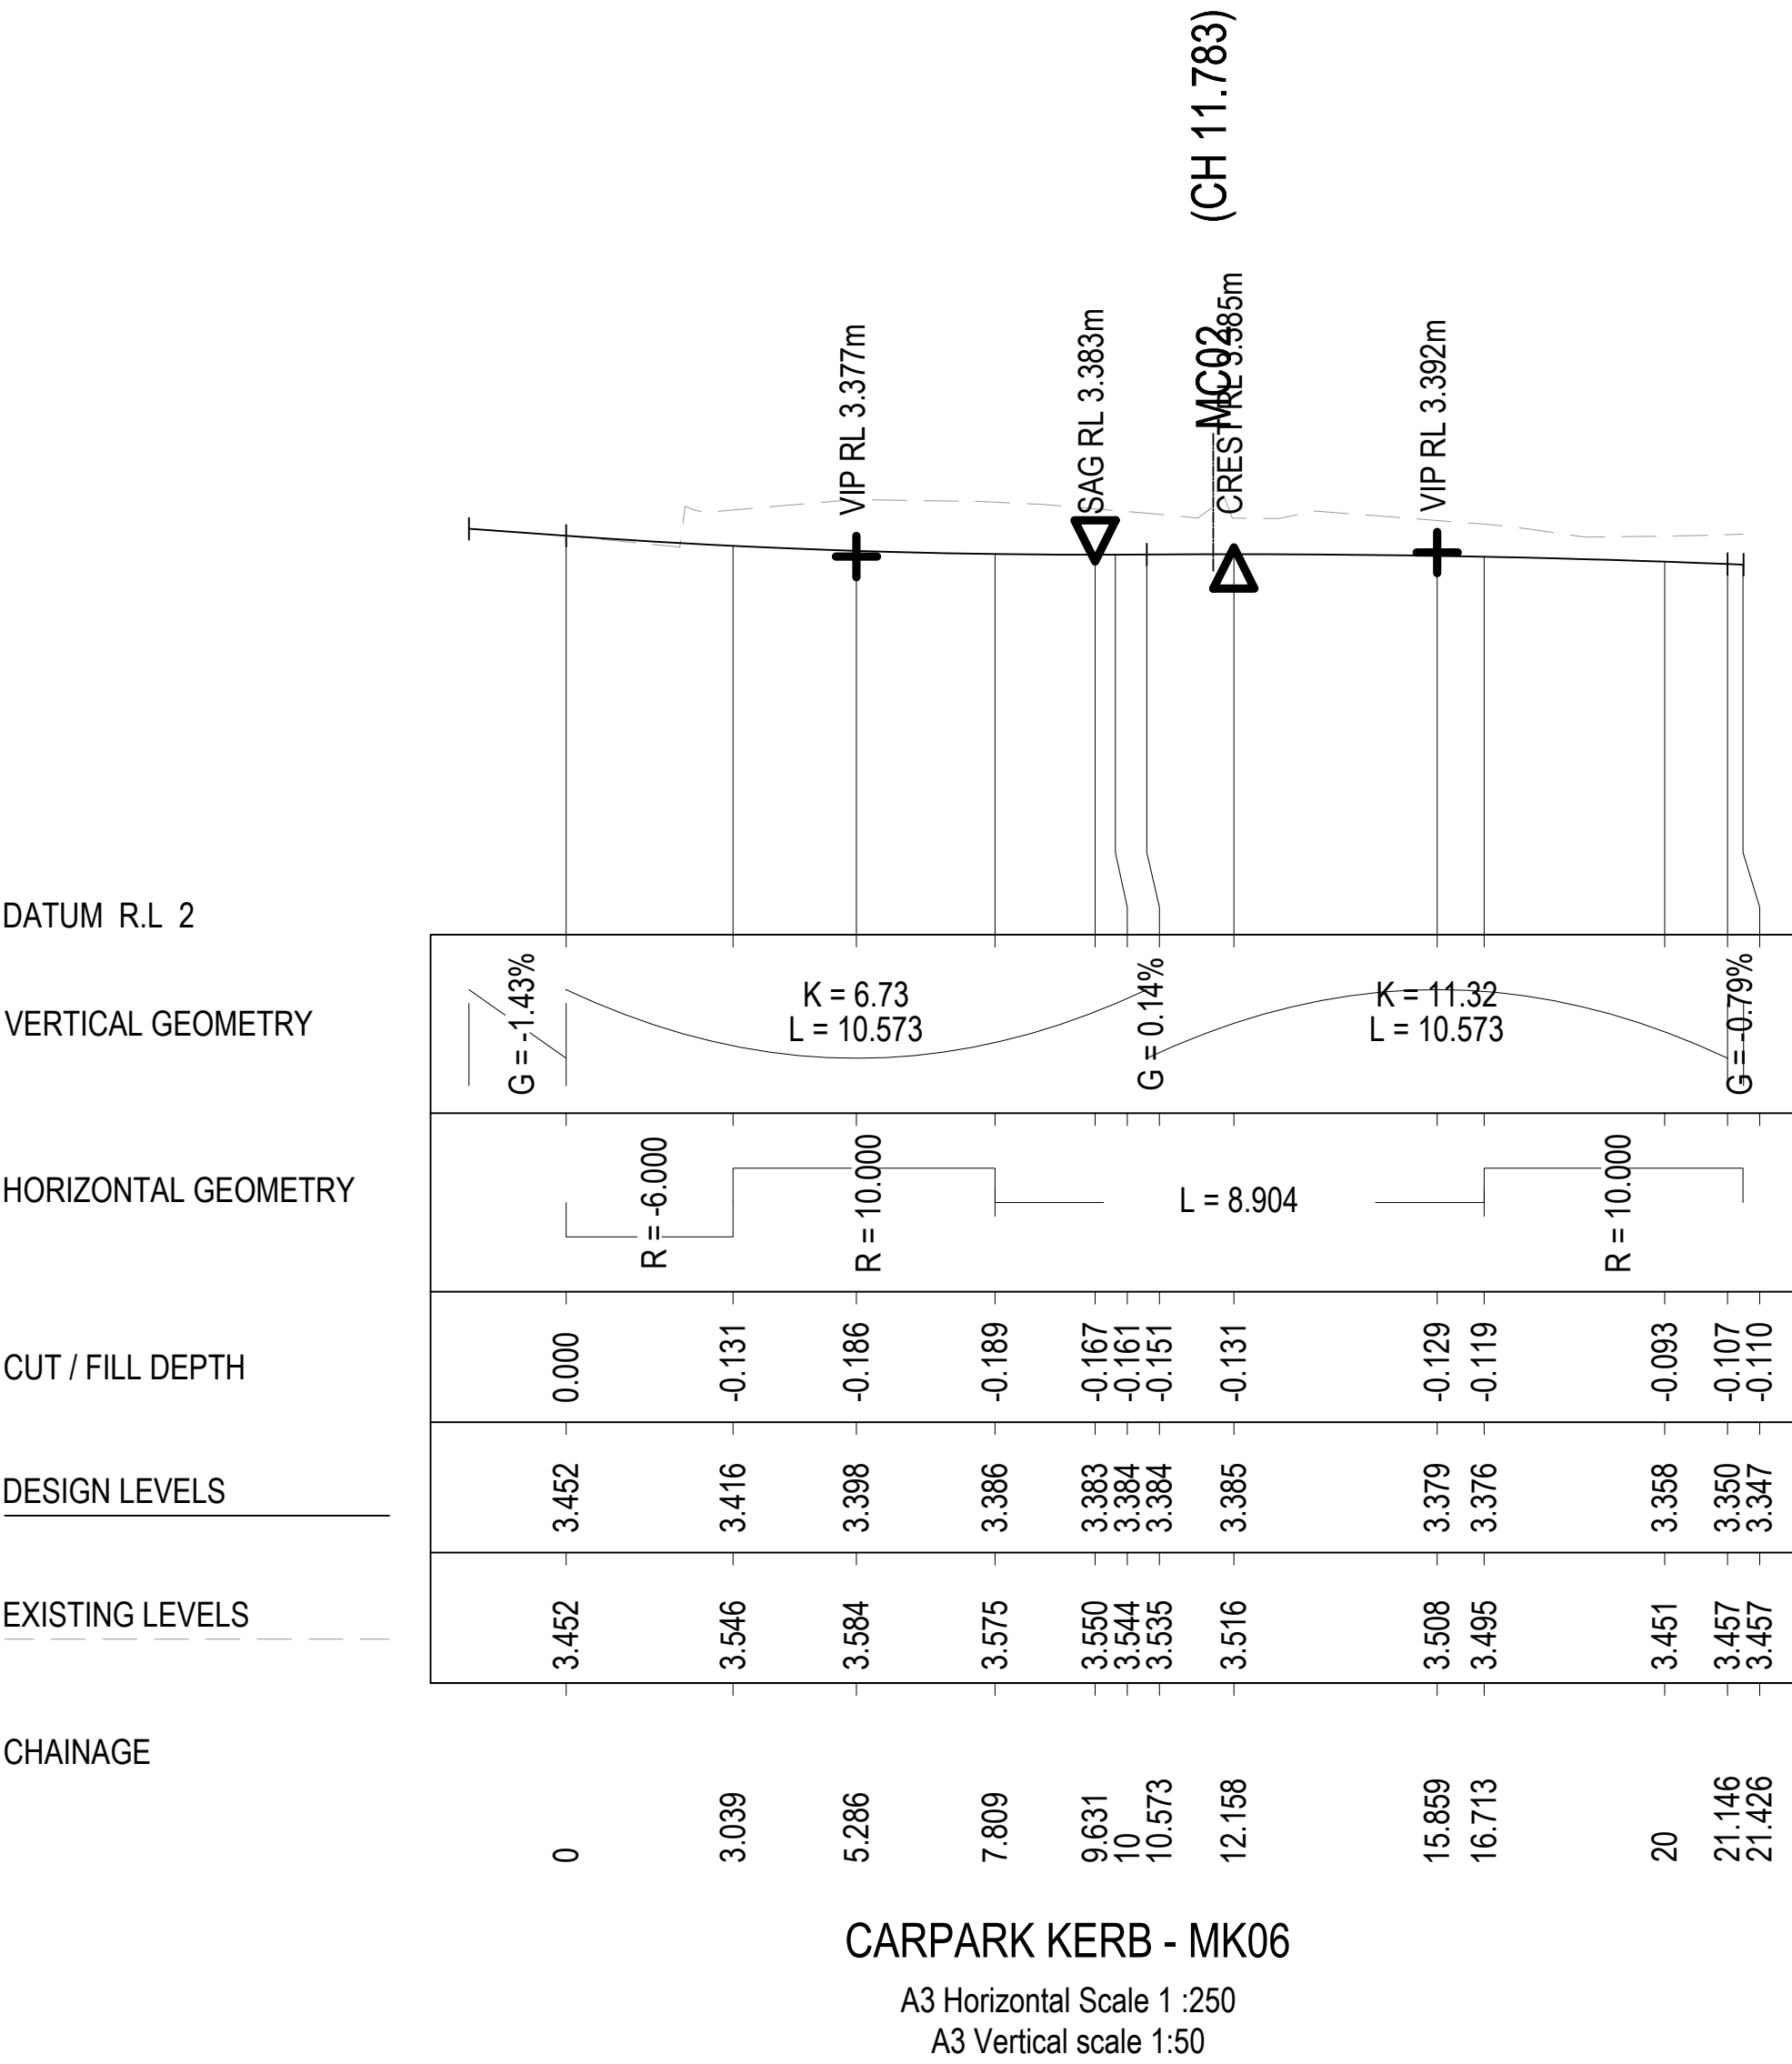


FOR CONSTRUCTION

© COPYRIGHT BTE CONSULTING PTY LTD					SCALES		CLIENT		CONSULTANT		SCALE	AS SHOWN	REVISION	04	SOUTH FORSTER PRIMARY SCHOOL												
							MIDCOAST CHRISTIAN COLLEGE		STANHOLD Consulting Engineer				DESIGNED	TB	CHECKED	BS	KERB PROFILE - MK06										
04	TB	16.02.23	ISSUE FOR DA	BS									DRAWN	TB	CHECKED	BS											
03			NOT ISSUED										APPROVED		DATE												
02			NOT ISSUED										SIGNED				SHEET 15 OF 16										
01			NOT ISSUED														DA DESIGN										
No.	BY	DATE	DESCRIPTION		APPD									PROJECT NO BTE-210058													
															SHEET NO CIV-505												
															STATUS												

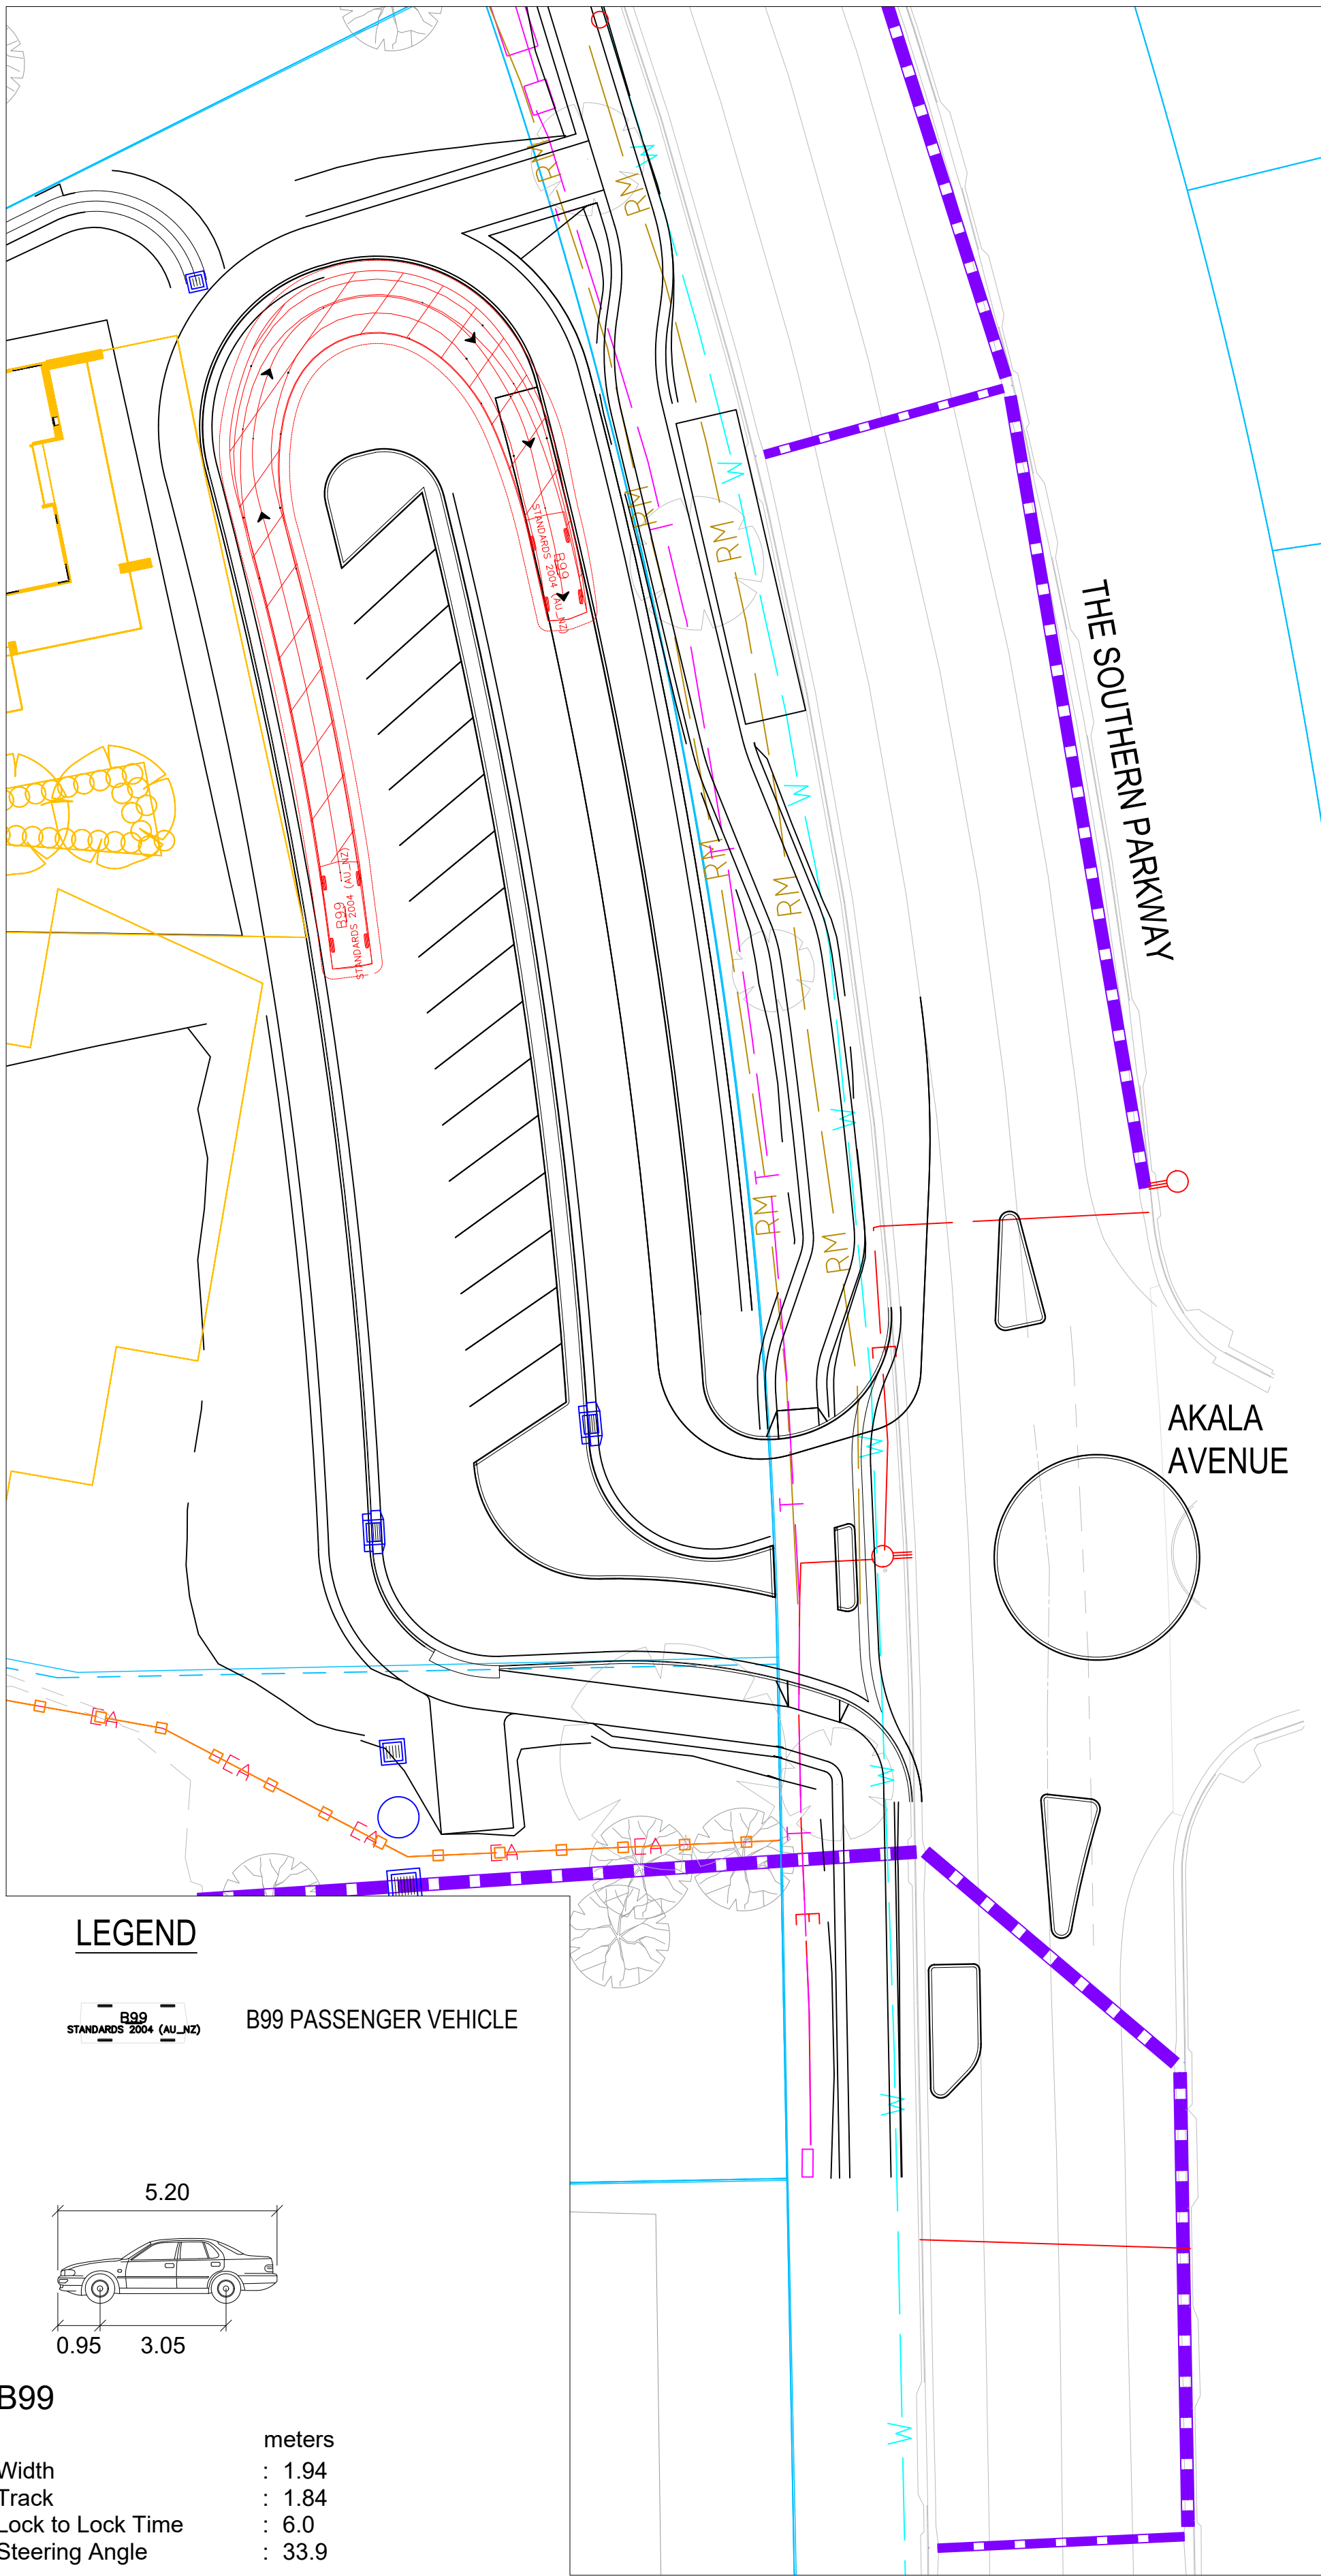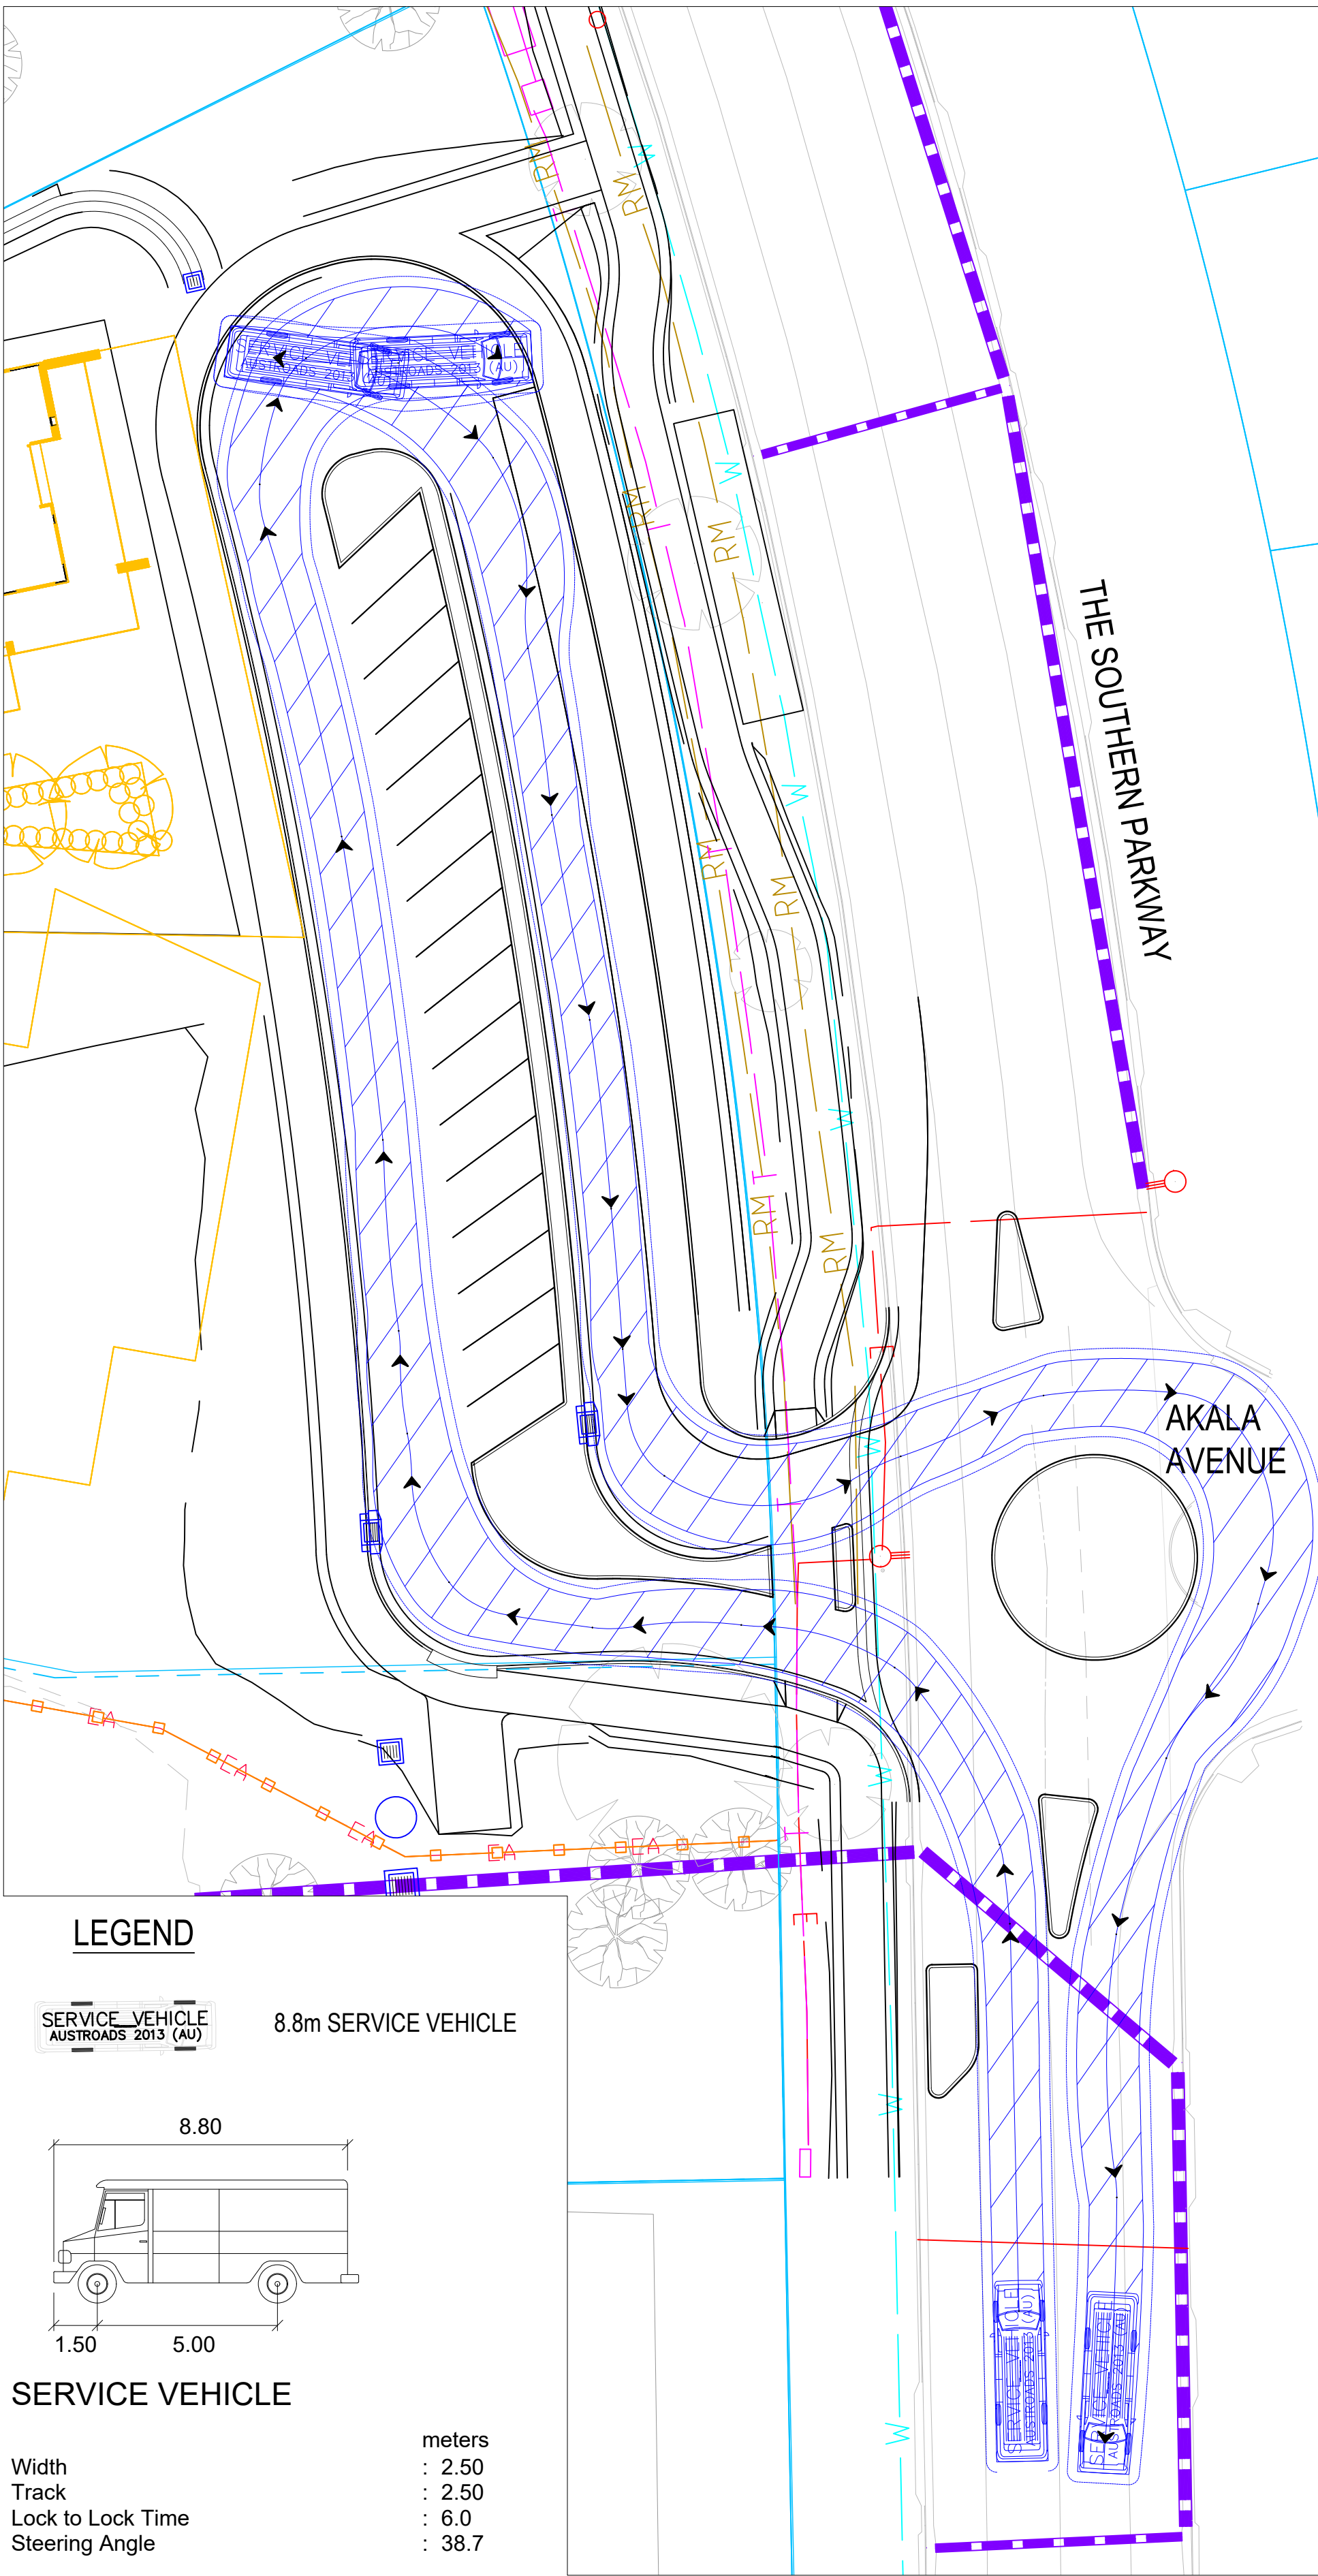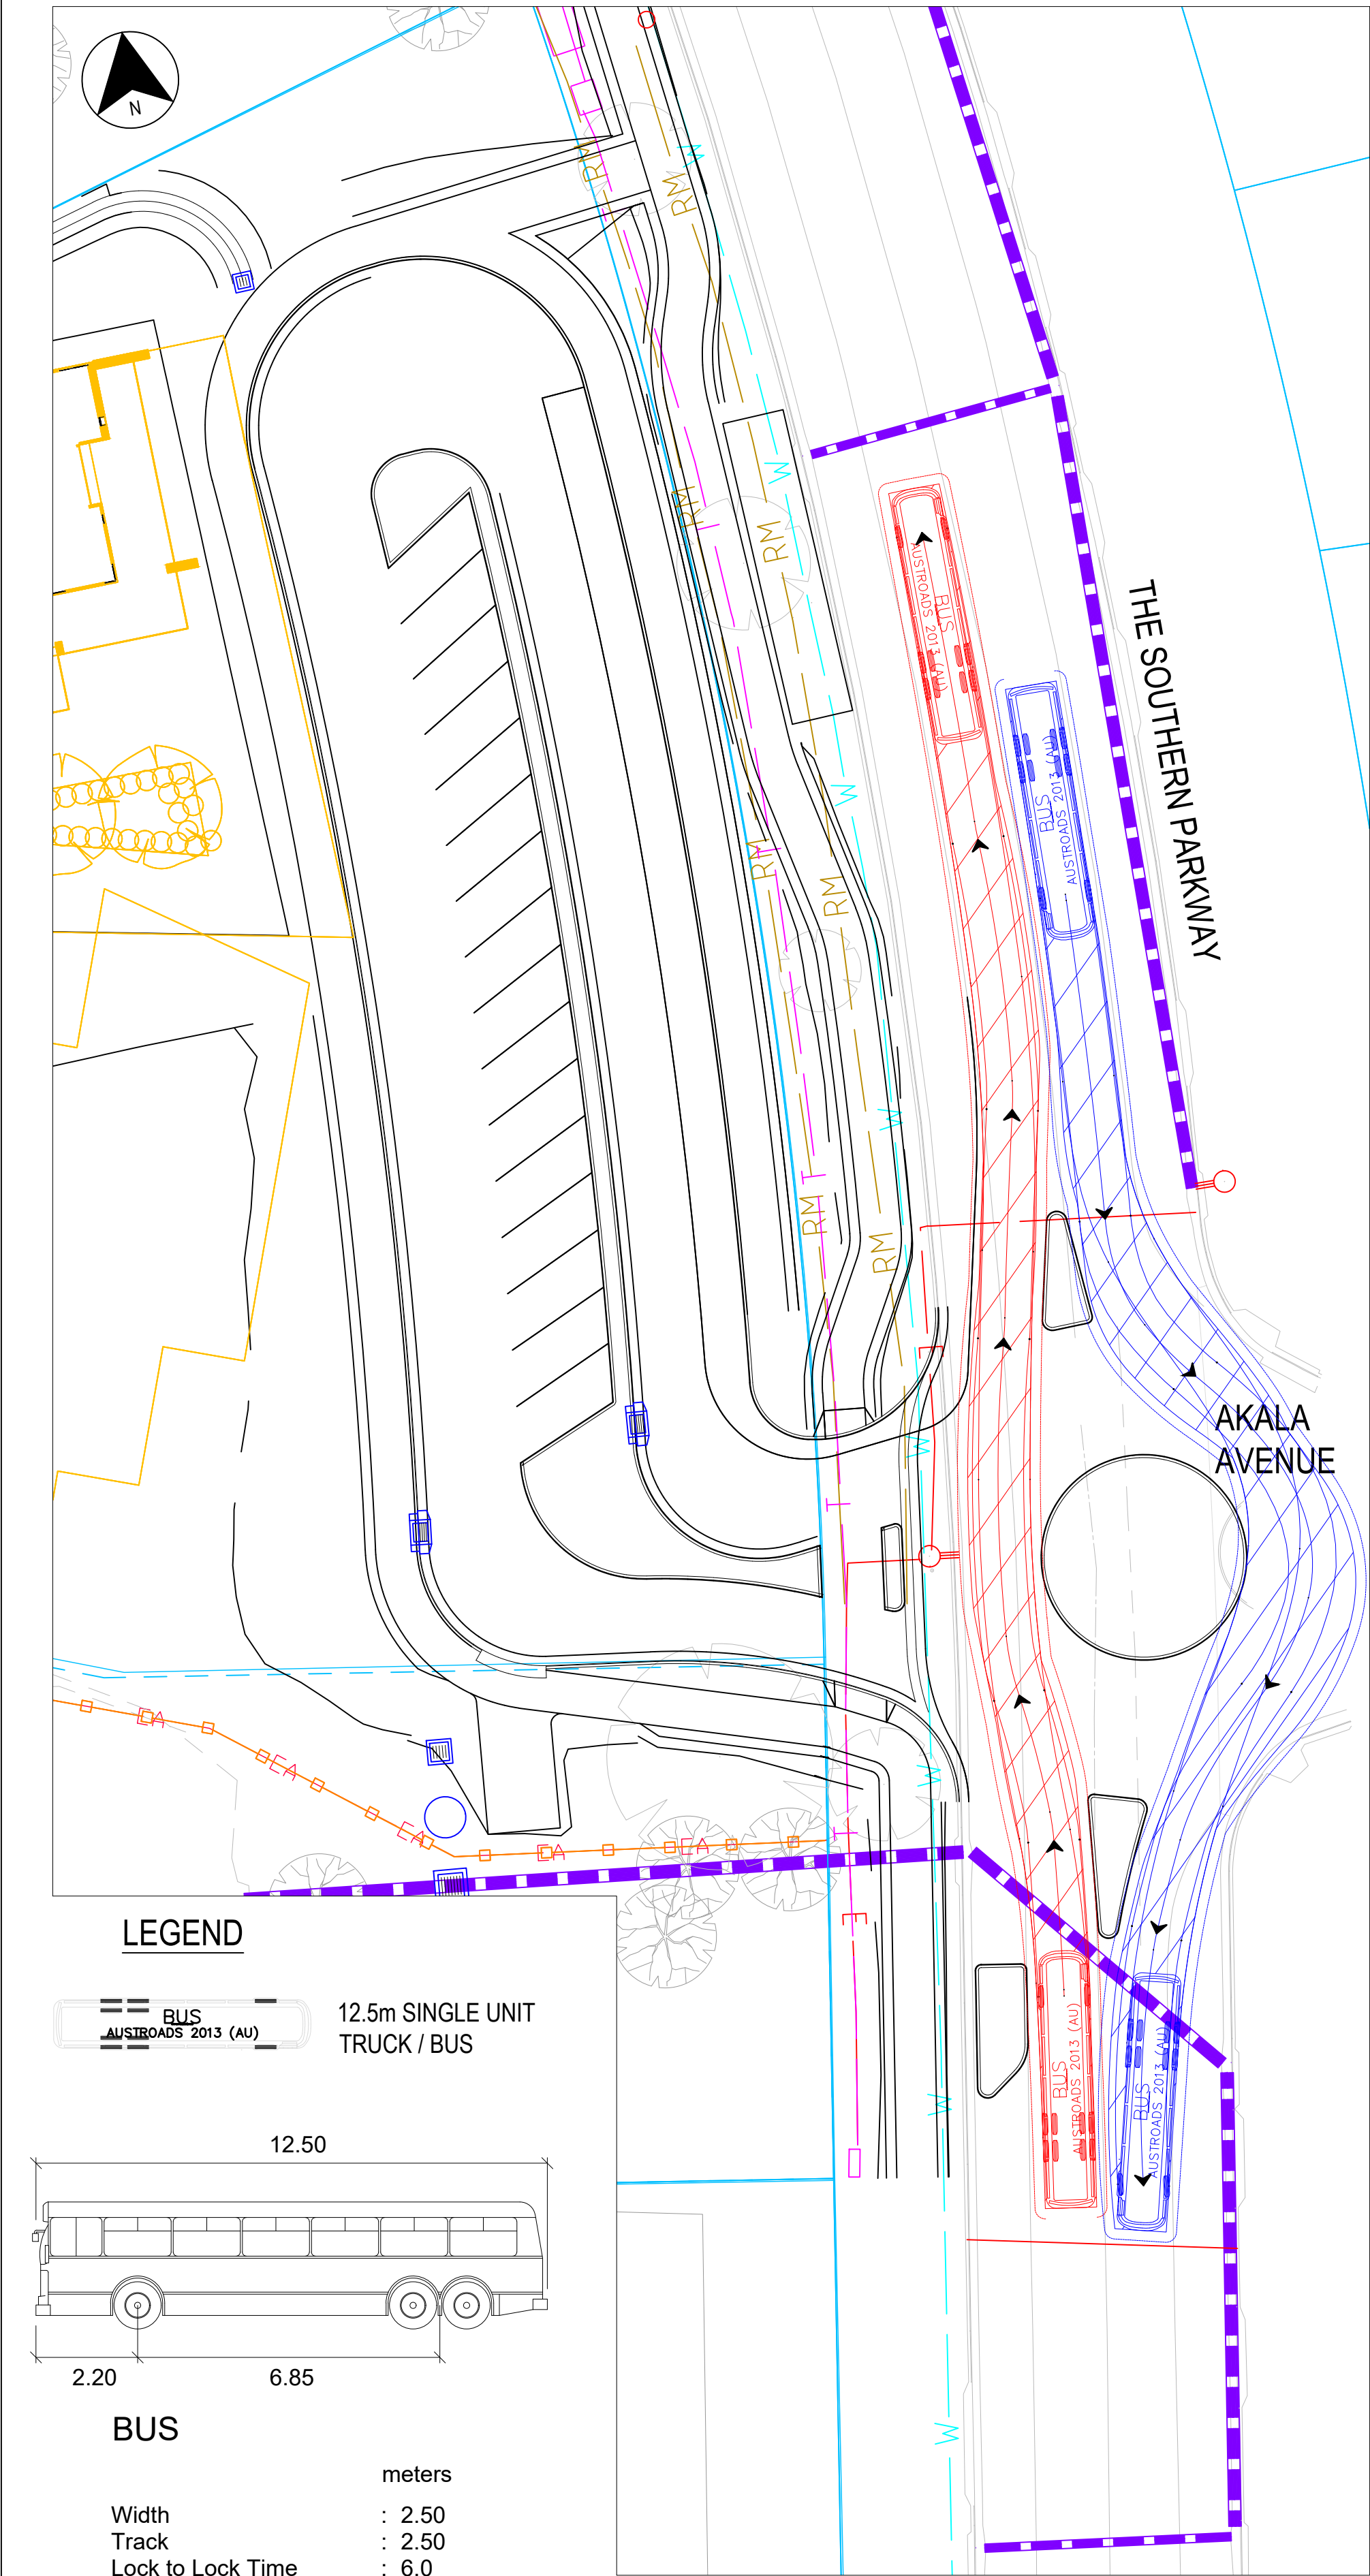

FOR CONSTRUCTION

© COPYRIGHT BTE CONSULTING PTY LTD				
03	TB	16.02.22	ISSUED FOR DA	BS
02			NOT ISSUED	
01	TB	24.12.21	DRAFT DA ISSUE FOR REVIEW	BS
No.	BY	DATE	DESCRIPTION	APPD

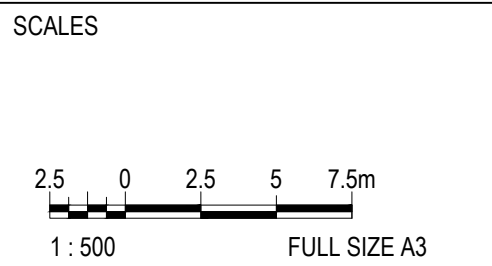

CLIENT

MIDCOAST CHRISTIAN COLLEGE

CONSULTANT

STANHOLD
Consulting Engineer

BTE

CONSULTING

SCALE	1:500	REVISION	03
DESIGNED	TB	CHECKED	BS
DRAWN	TB	CHECKED	BS
APPROVED		DATE	
SIGNED			

SOUTH FORSTER PRIMARY SCHOOL			
VEHICLE TURNPATH PLAN			
SHEET 11 OF 11			
PROJECT NO	SHEET NO	STATUS	
BTE-210058	CIV-701	DA DESIGN	