


PLOT STYLE

PAGE SETUP

PLOTTED BY:

PLOT DATE:

PATH:

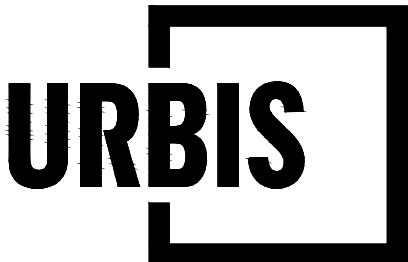

PROJECT

KEY PLAN

Level 14, The Quadrant, 1 William Street | Perth WA 6000 Australia | +61 8 9346 0500 | URBIS Pty Ltd | ABN 50 105 256 228

REV DESCRIPTION

DWN CHK DATE

DISCLAIMER

Copyright by Urbis Pty Ltd. This drawing or parts thereof may not be reproduced for any purpose or used for another project without the consent of Urbis other than reproduction for the purposes of actual ordering, supply, installation or construction. This drawing must be read in conjunction with all relevant contracts, schedules, specifications, drawings and any other issued written instructions. Do not scale from drawings. Written figured dimensions take preference to scaled dimension and must be verified on site before proceeding with any work. All discrepancies must be referred to the superintendent for a written decision prior to ordering, supply or installation. Urbis must be notified in writing of any discrepancies.

PROJECT DIRECTOR:

CLIENT

DRAWING TITLE

ISSUE


SCALE

DRAWING NO.

PROJECT NO.

NORTH

REVISION

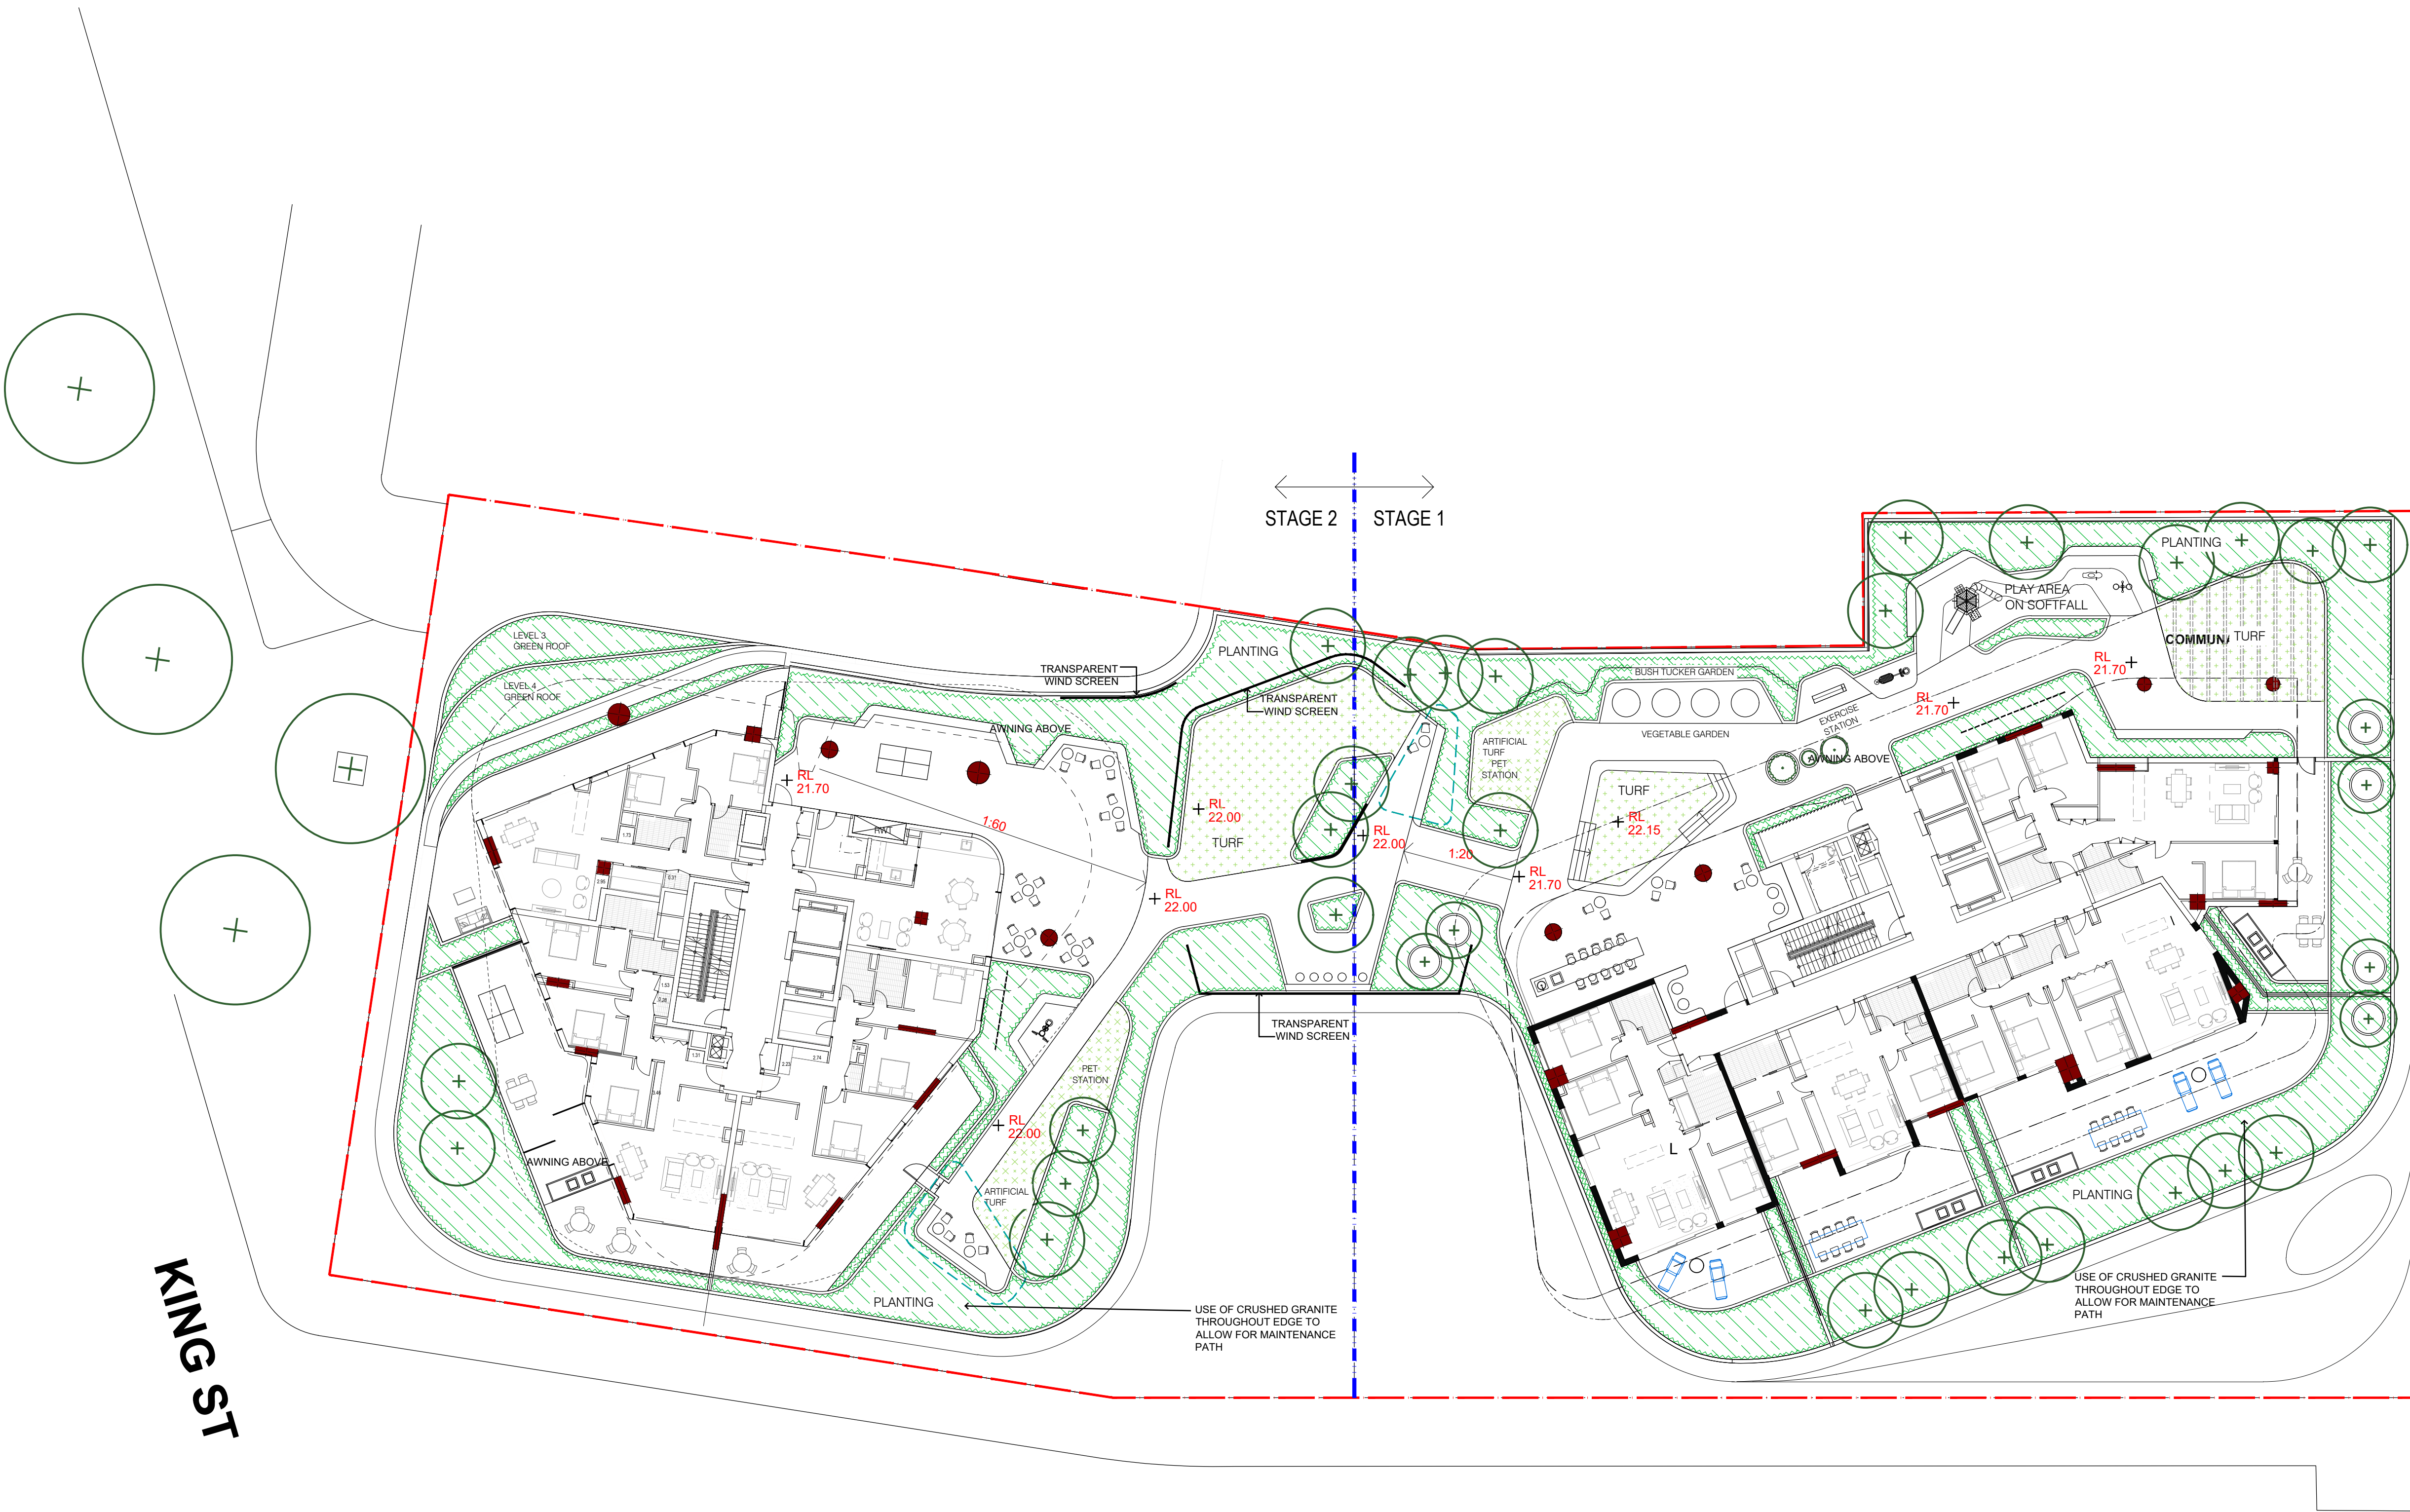

NATIONAL PARK ST

KING ST

HUNTER ST