
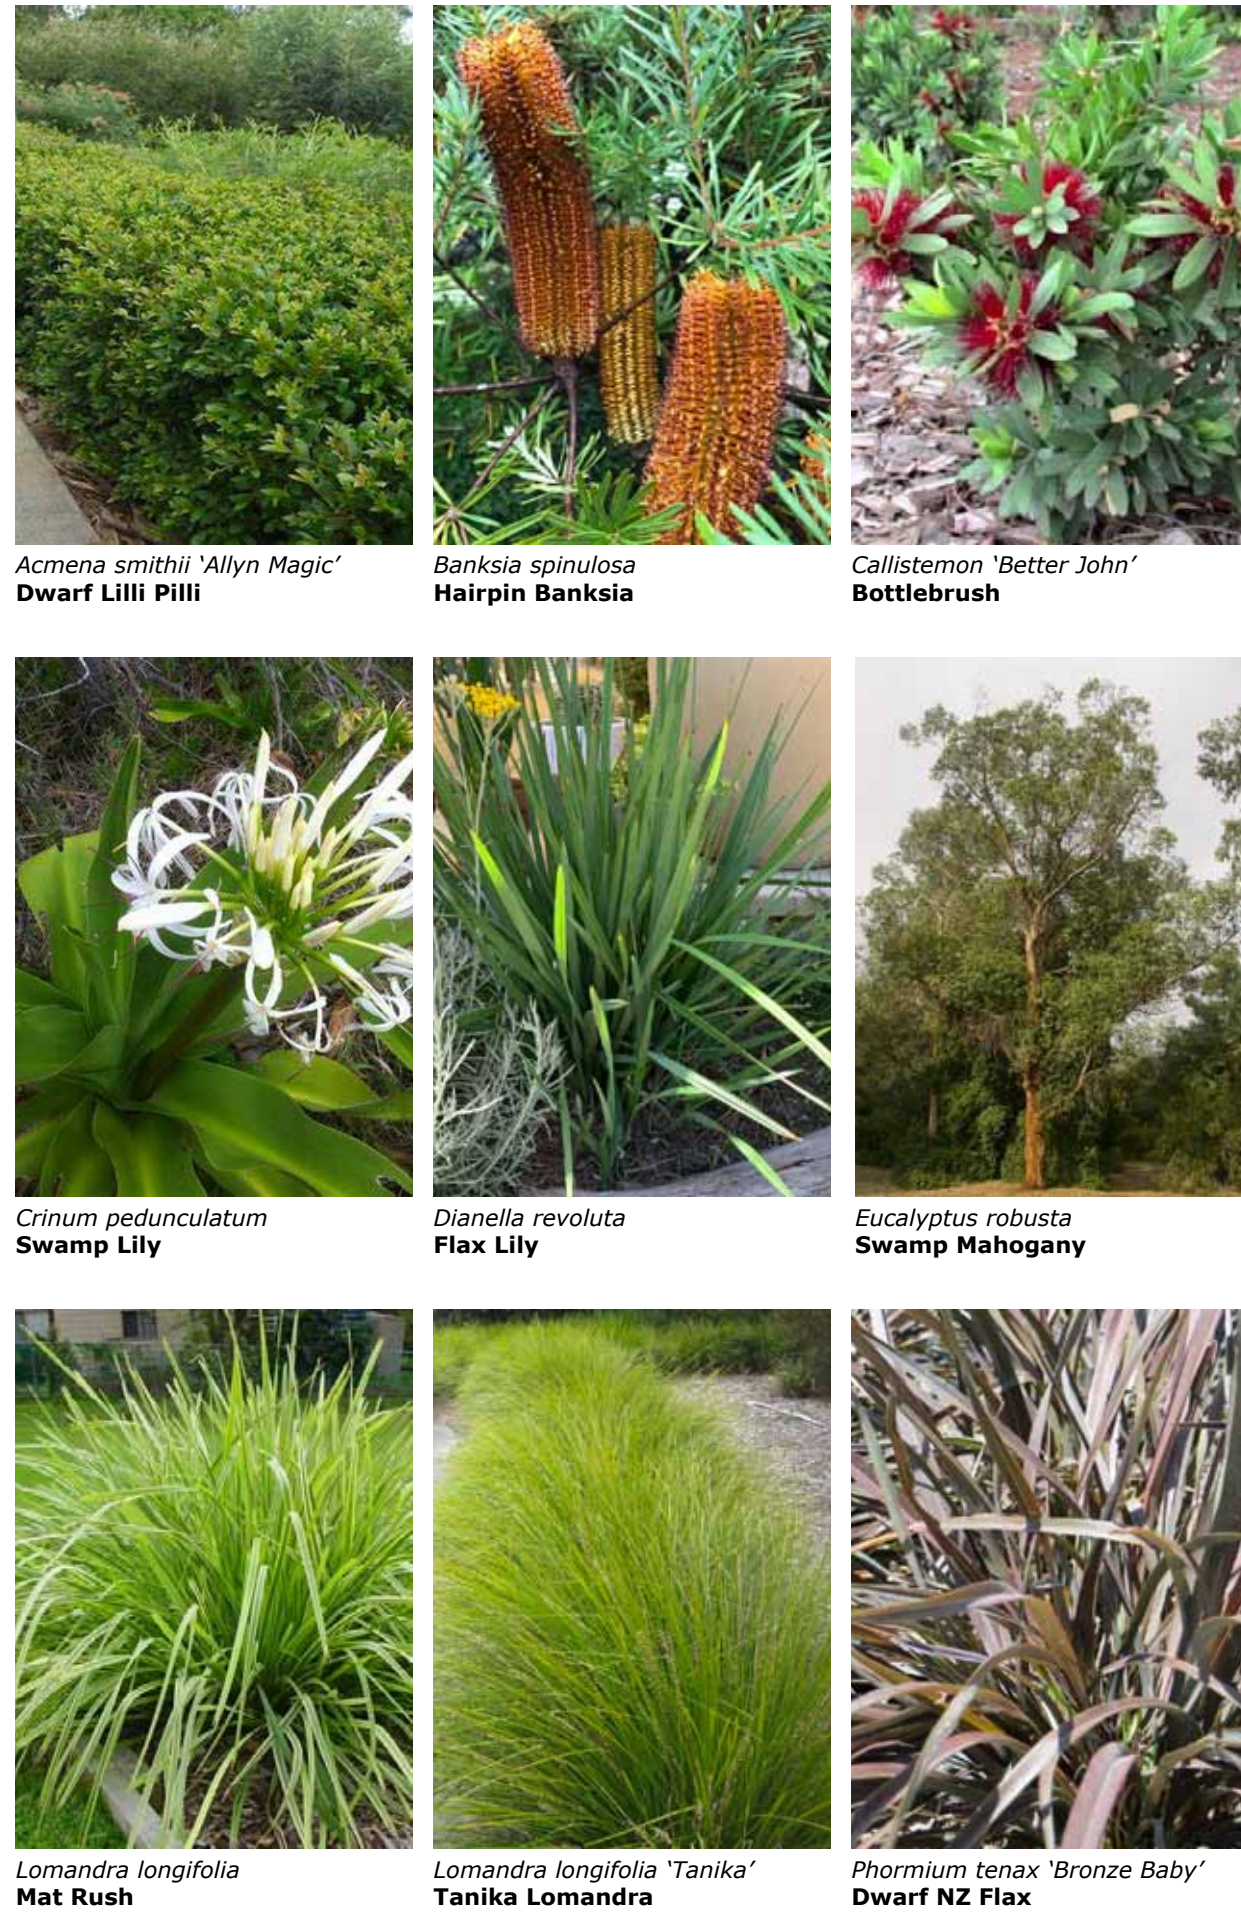


LEGEND

- + 55.08 EXISTING LEVELS
- + 65.20 PROPOSED LANDSCAPE LEVELS
- EXISTING TREES TO BE RETAINED
- EXISTING TREES TO BE REMOVED
- PROPOSED TREES
- PROPOSED GARDEN AREAS

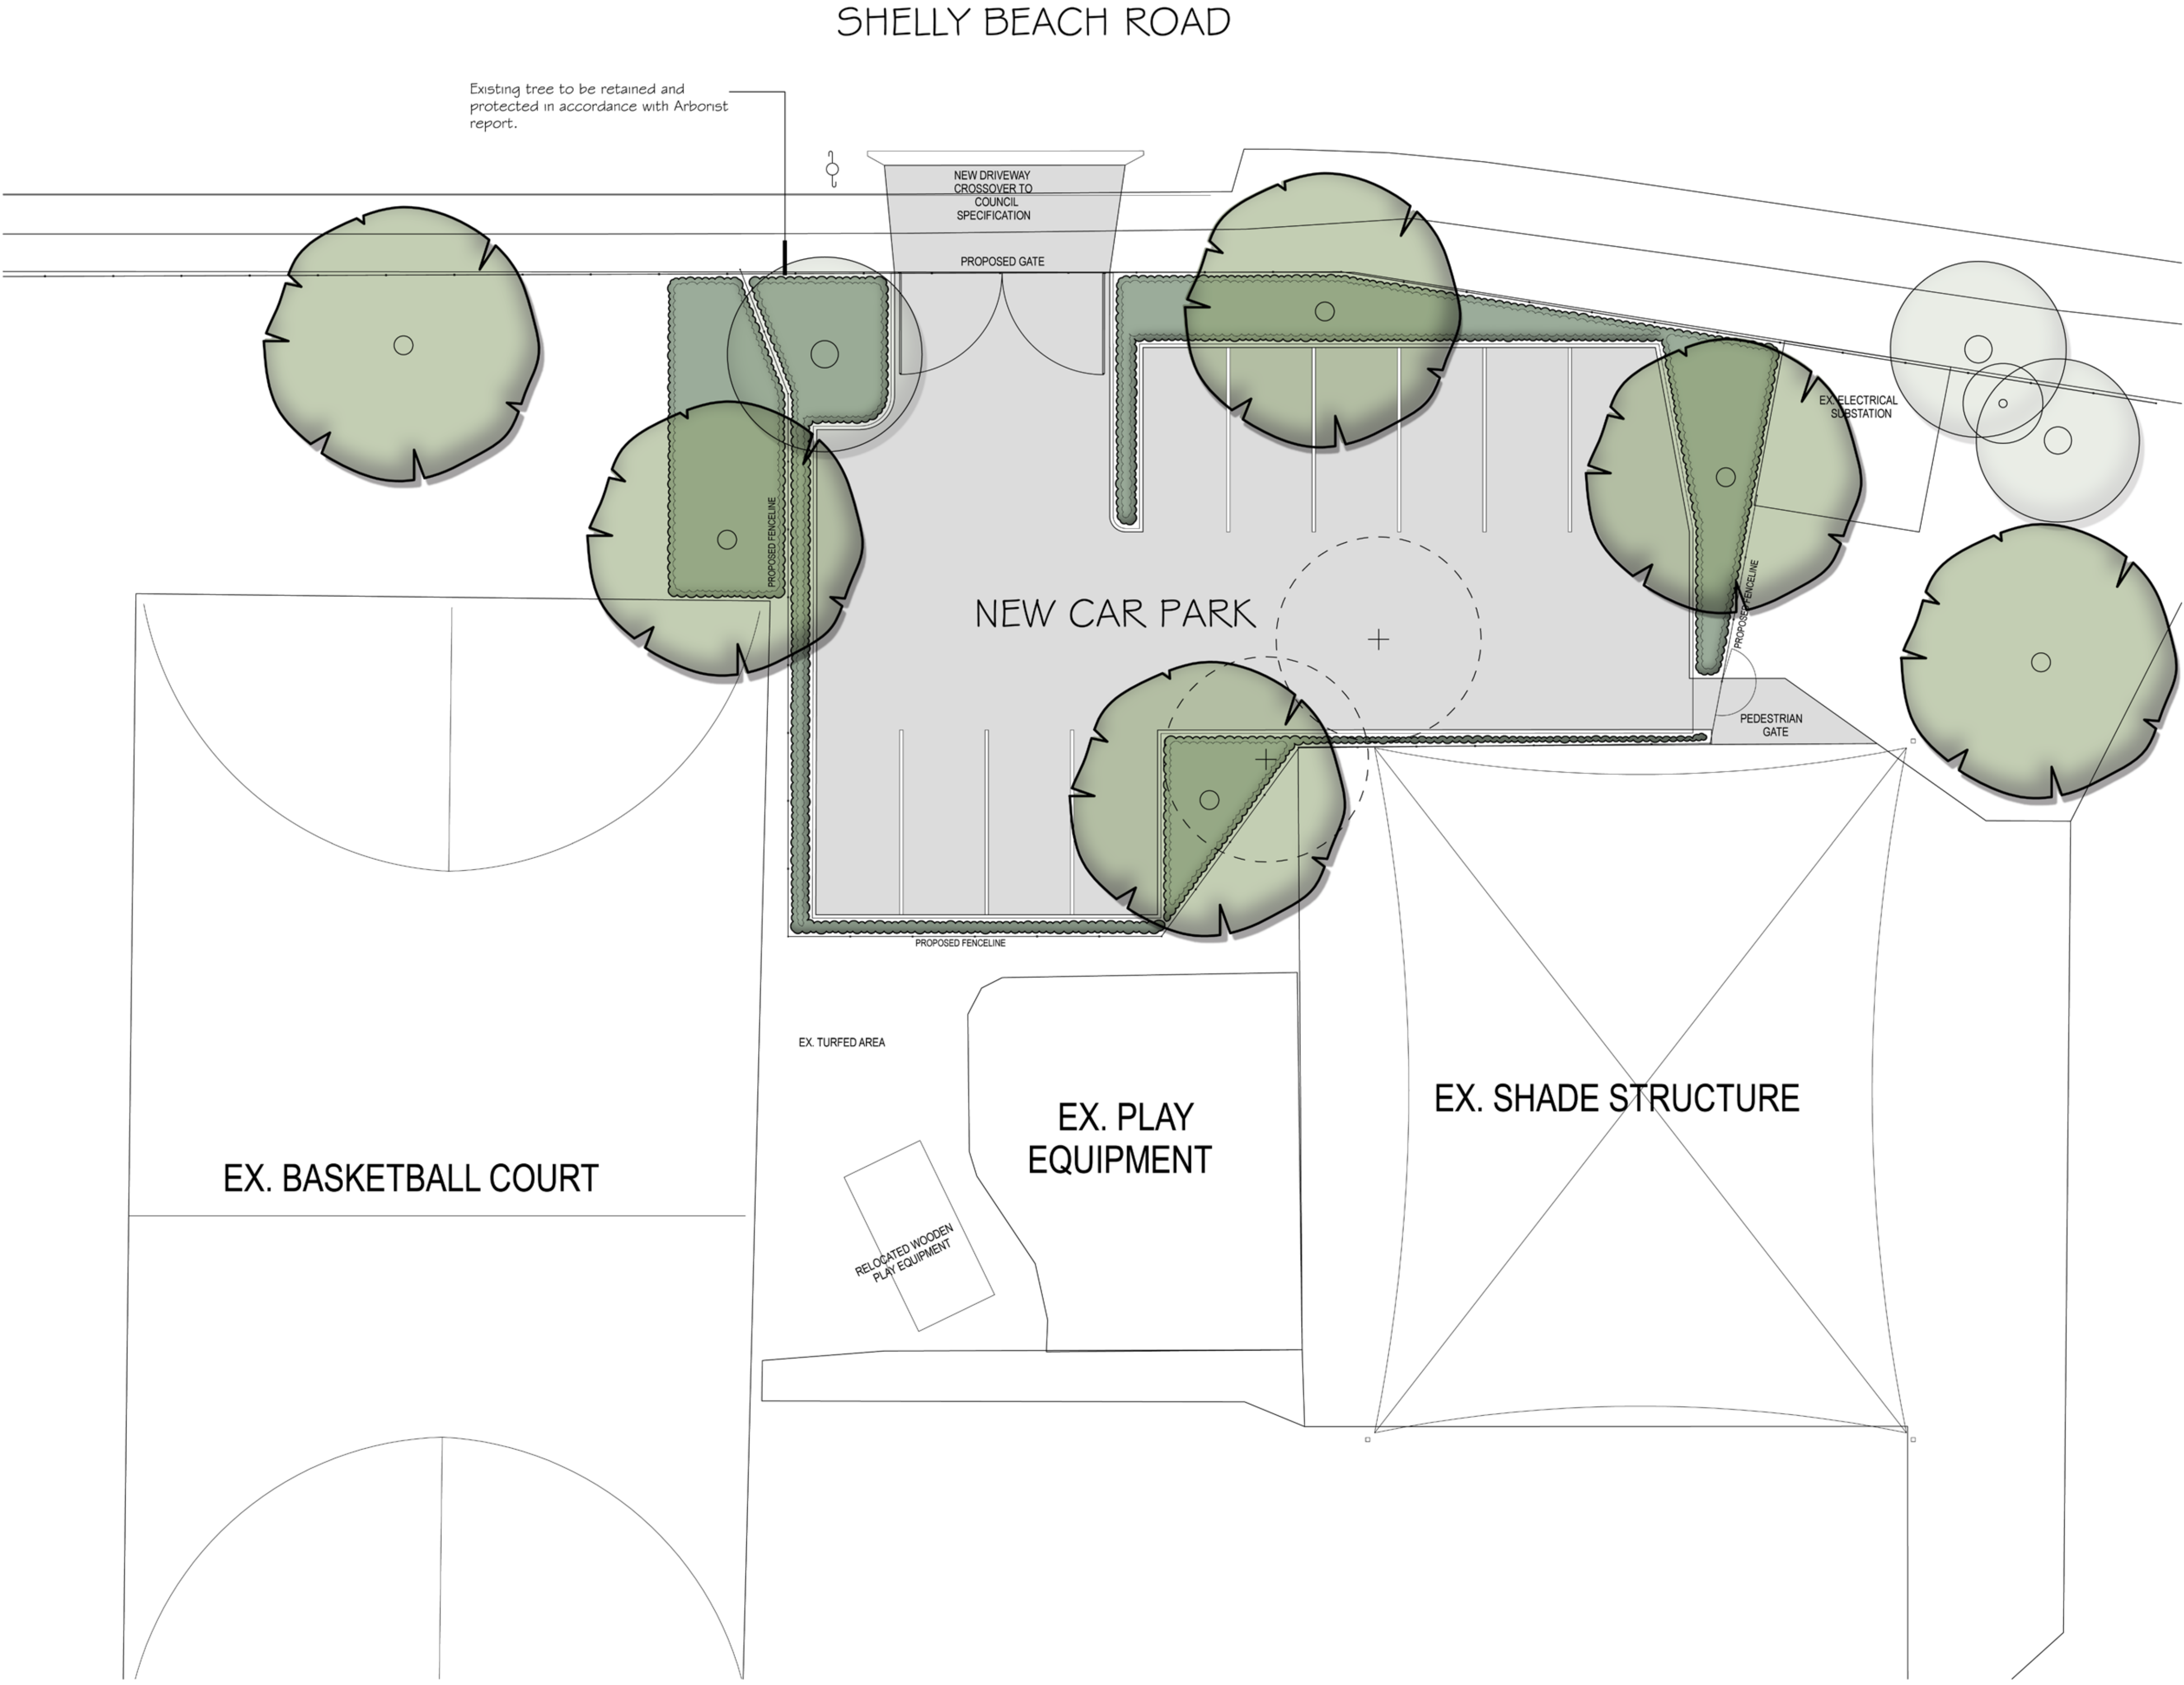


REVISIONS

- A** 09.05.23
1. Revisions to suit updated Architectural plans and NCC 2022 requirements.
- B** 09.06.23
1. 6 x *Eucalyptus robusta* shown as replacement trees.



SCHEDULE OF PLANT MATERIAL

CODE	BOTANICAL NAME	COMMON NAME	QUANTITY	MATURE HEIGHT	CONTAINER SIZE	STAKES
AAm	<i>Acmena smithii</i> 'Allyn Magic'	Dwarf Lilli Pilli	6	1m	200mm	-
CBj	<i>Callistemon</i> 'Better John'	Bottlebrush	12	0.75m	200mm	-
CP	<i>Crinum pedunculatum</i>	Swamp Lily	3	0.75m	200mm	-
DR	<i>Dianella revoluta</i>	Flax Lily	145	0.4m	140mm	-
ERo	<i>Eucalyptus robusta</i>	Swamp Mahogany	6	5m	75 litre	2
LL	<i>Lomandra longifolia</i>	Mat Rush	17	1m	140mm	-
LLt	<i>Lomandra longifolia</i> 'Tanika'	Tanika Lomandra	161	0.4m	140mm	-
PTbb	<i>Phormium tenax</i> 'Bronze Baby'	Dwarf NZ Flax	8	1m	140mm	-

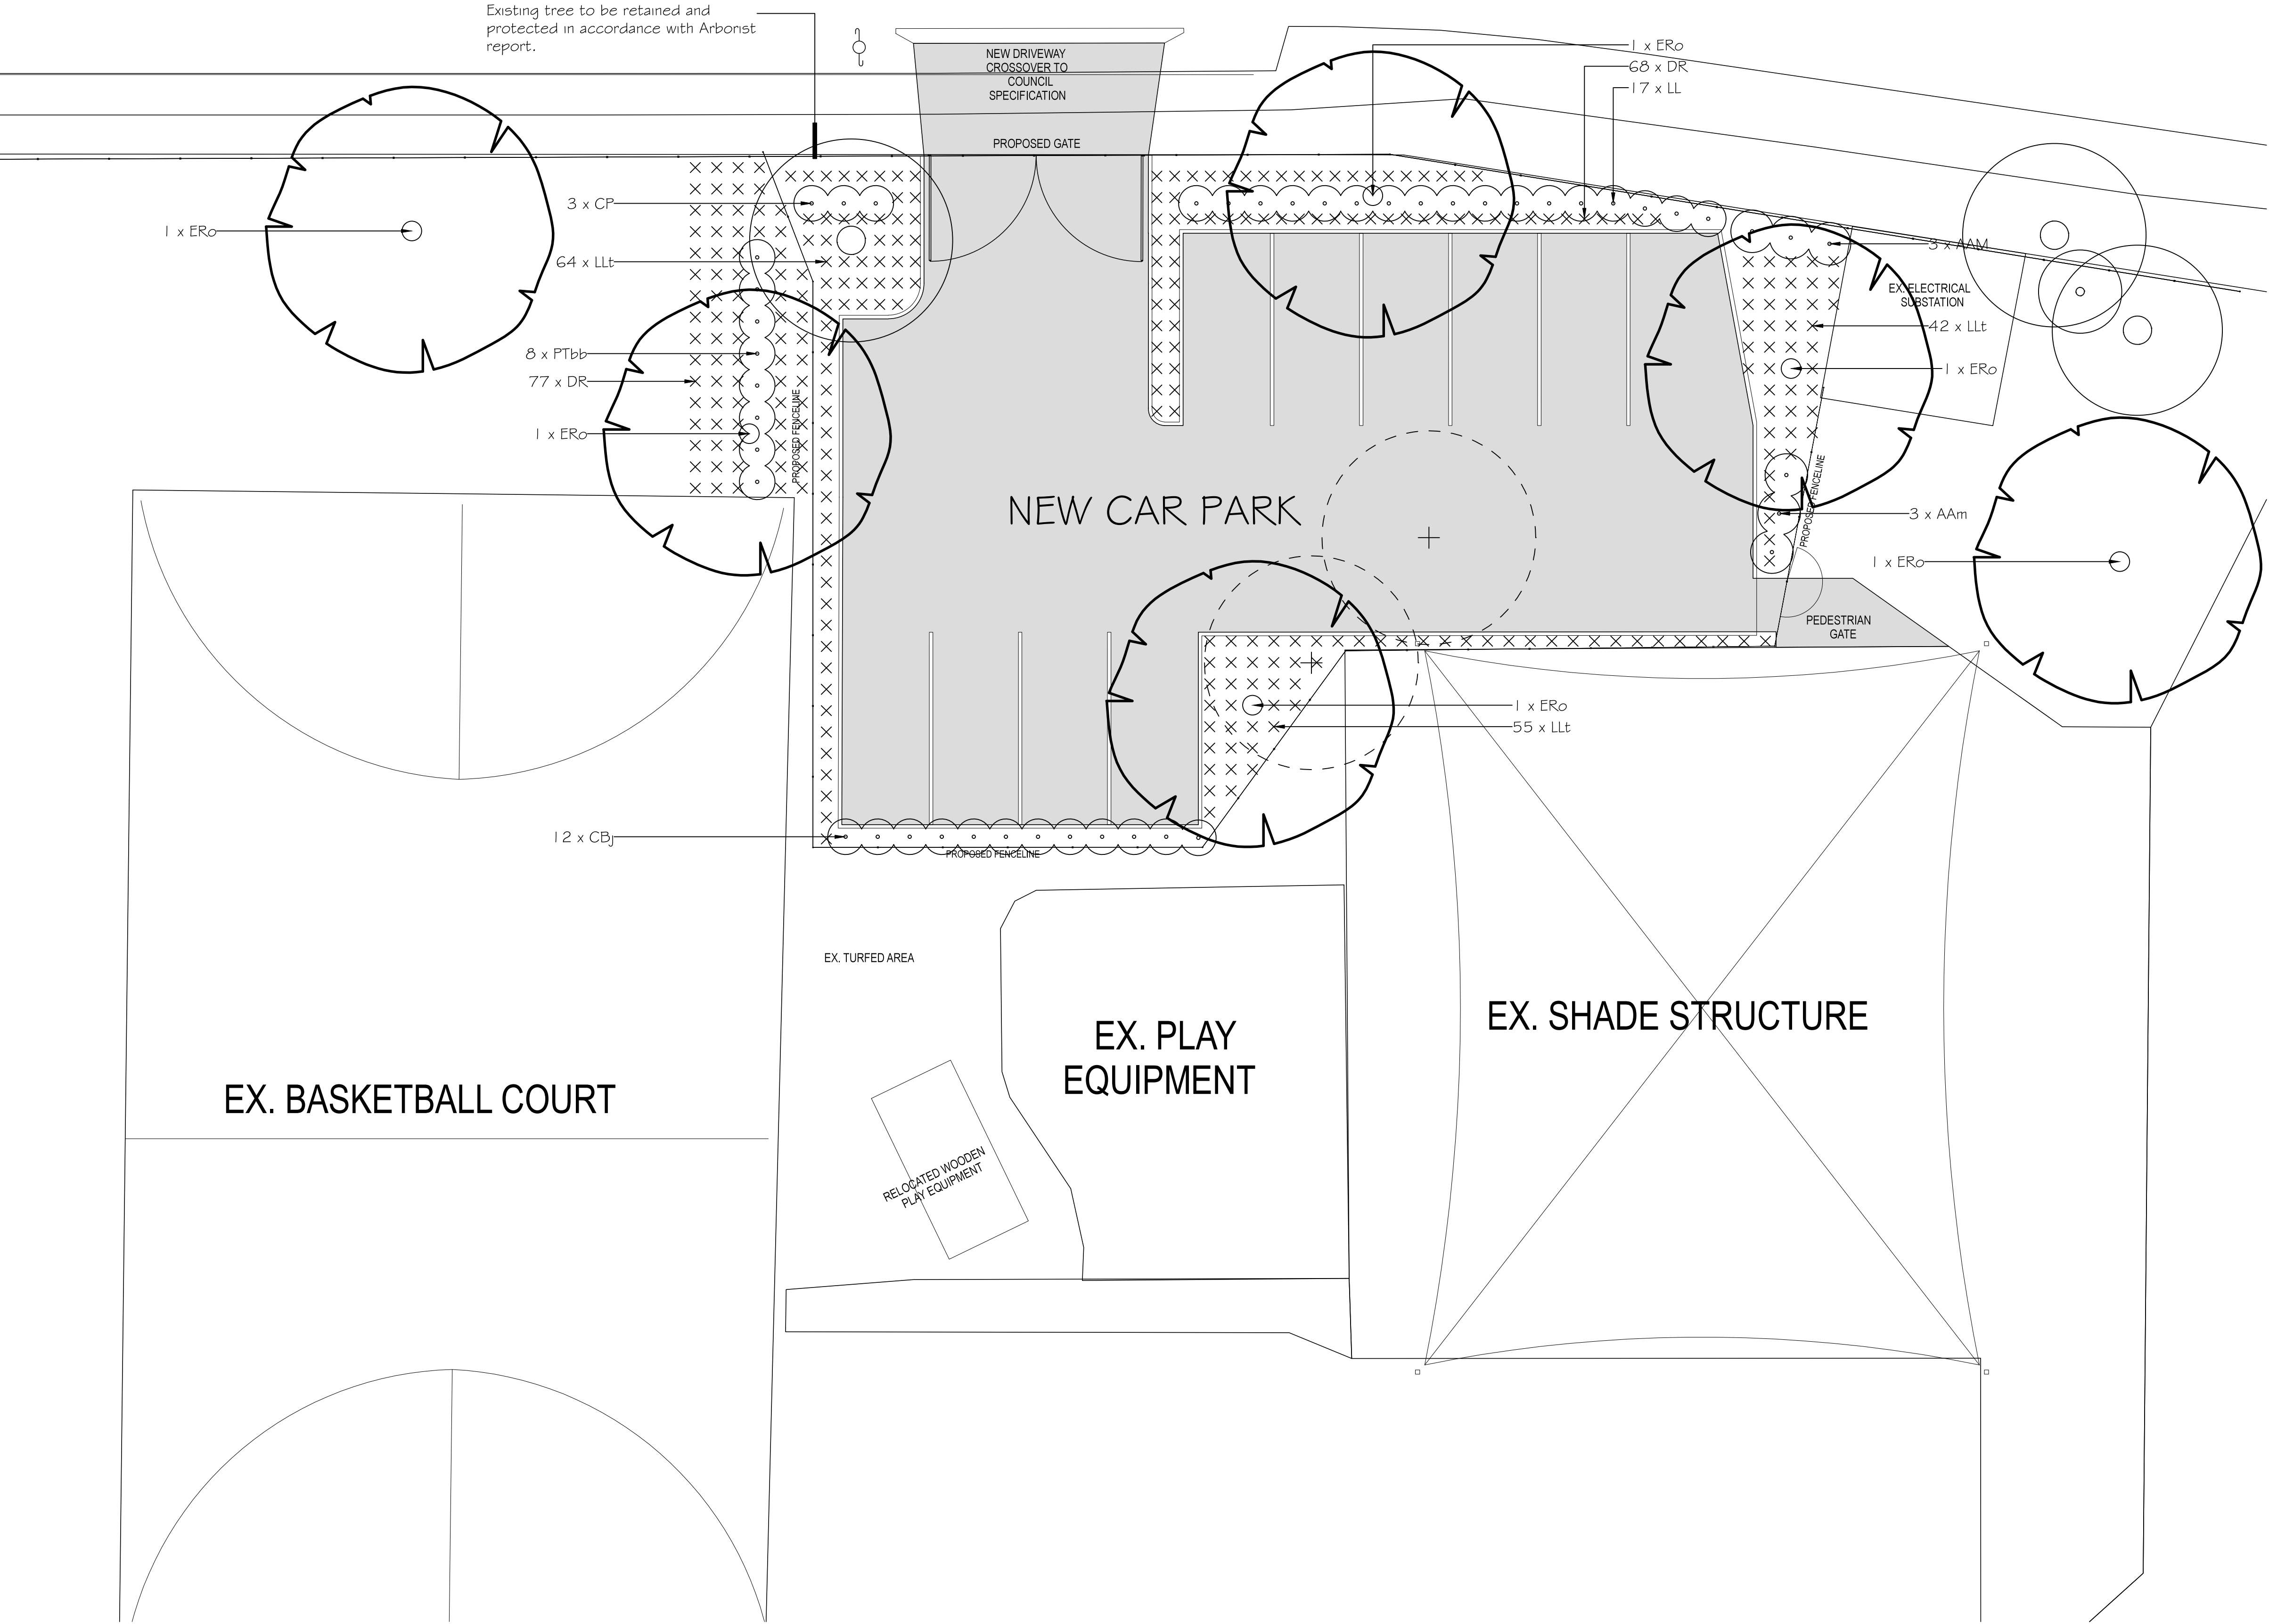


LEGEND

- + 55.08 EXISTING LEVELS
- + 65.20 PROPOSED LANDSCAPE LEVELS
- EXISTING TREES TO BE RETAINED
- EXISTING TREES TO BE REMOVED
- PROPOSED TREES

REVISIONS

- A** 09.05.23
1. Revisions to suit updated Architectural plans and NCC 2022 requirements.
- B** 09.06.23
1. 6 x Eucalyptus robusta shown as replacement trees.

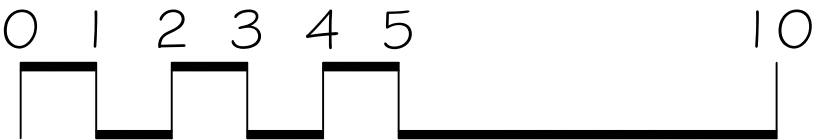


Our Lady of the Rosary Catholic School

CONCEPT CAR PARK LANDSCAPE PLAN



office. 16/303 pacific highway
lindfield nsw 2070
postal. 25 bent street
lindfield nsw 2070
ph 9416 4290 fax 9416 4735
A.C.N 097 328 580
email ija@netspace.net.au

date June 2023
job.dwg no. 117.23(22)/101'B'
designed by IJ
scale 1:100 @ A1
1:200 @ A3
no. in set TWO/TWO
drawn by AM

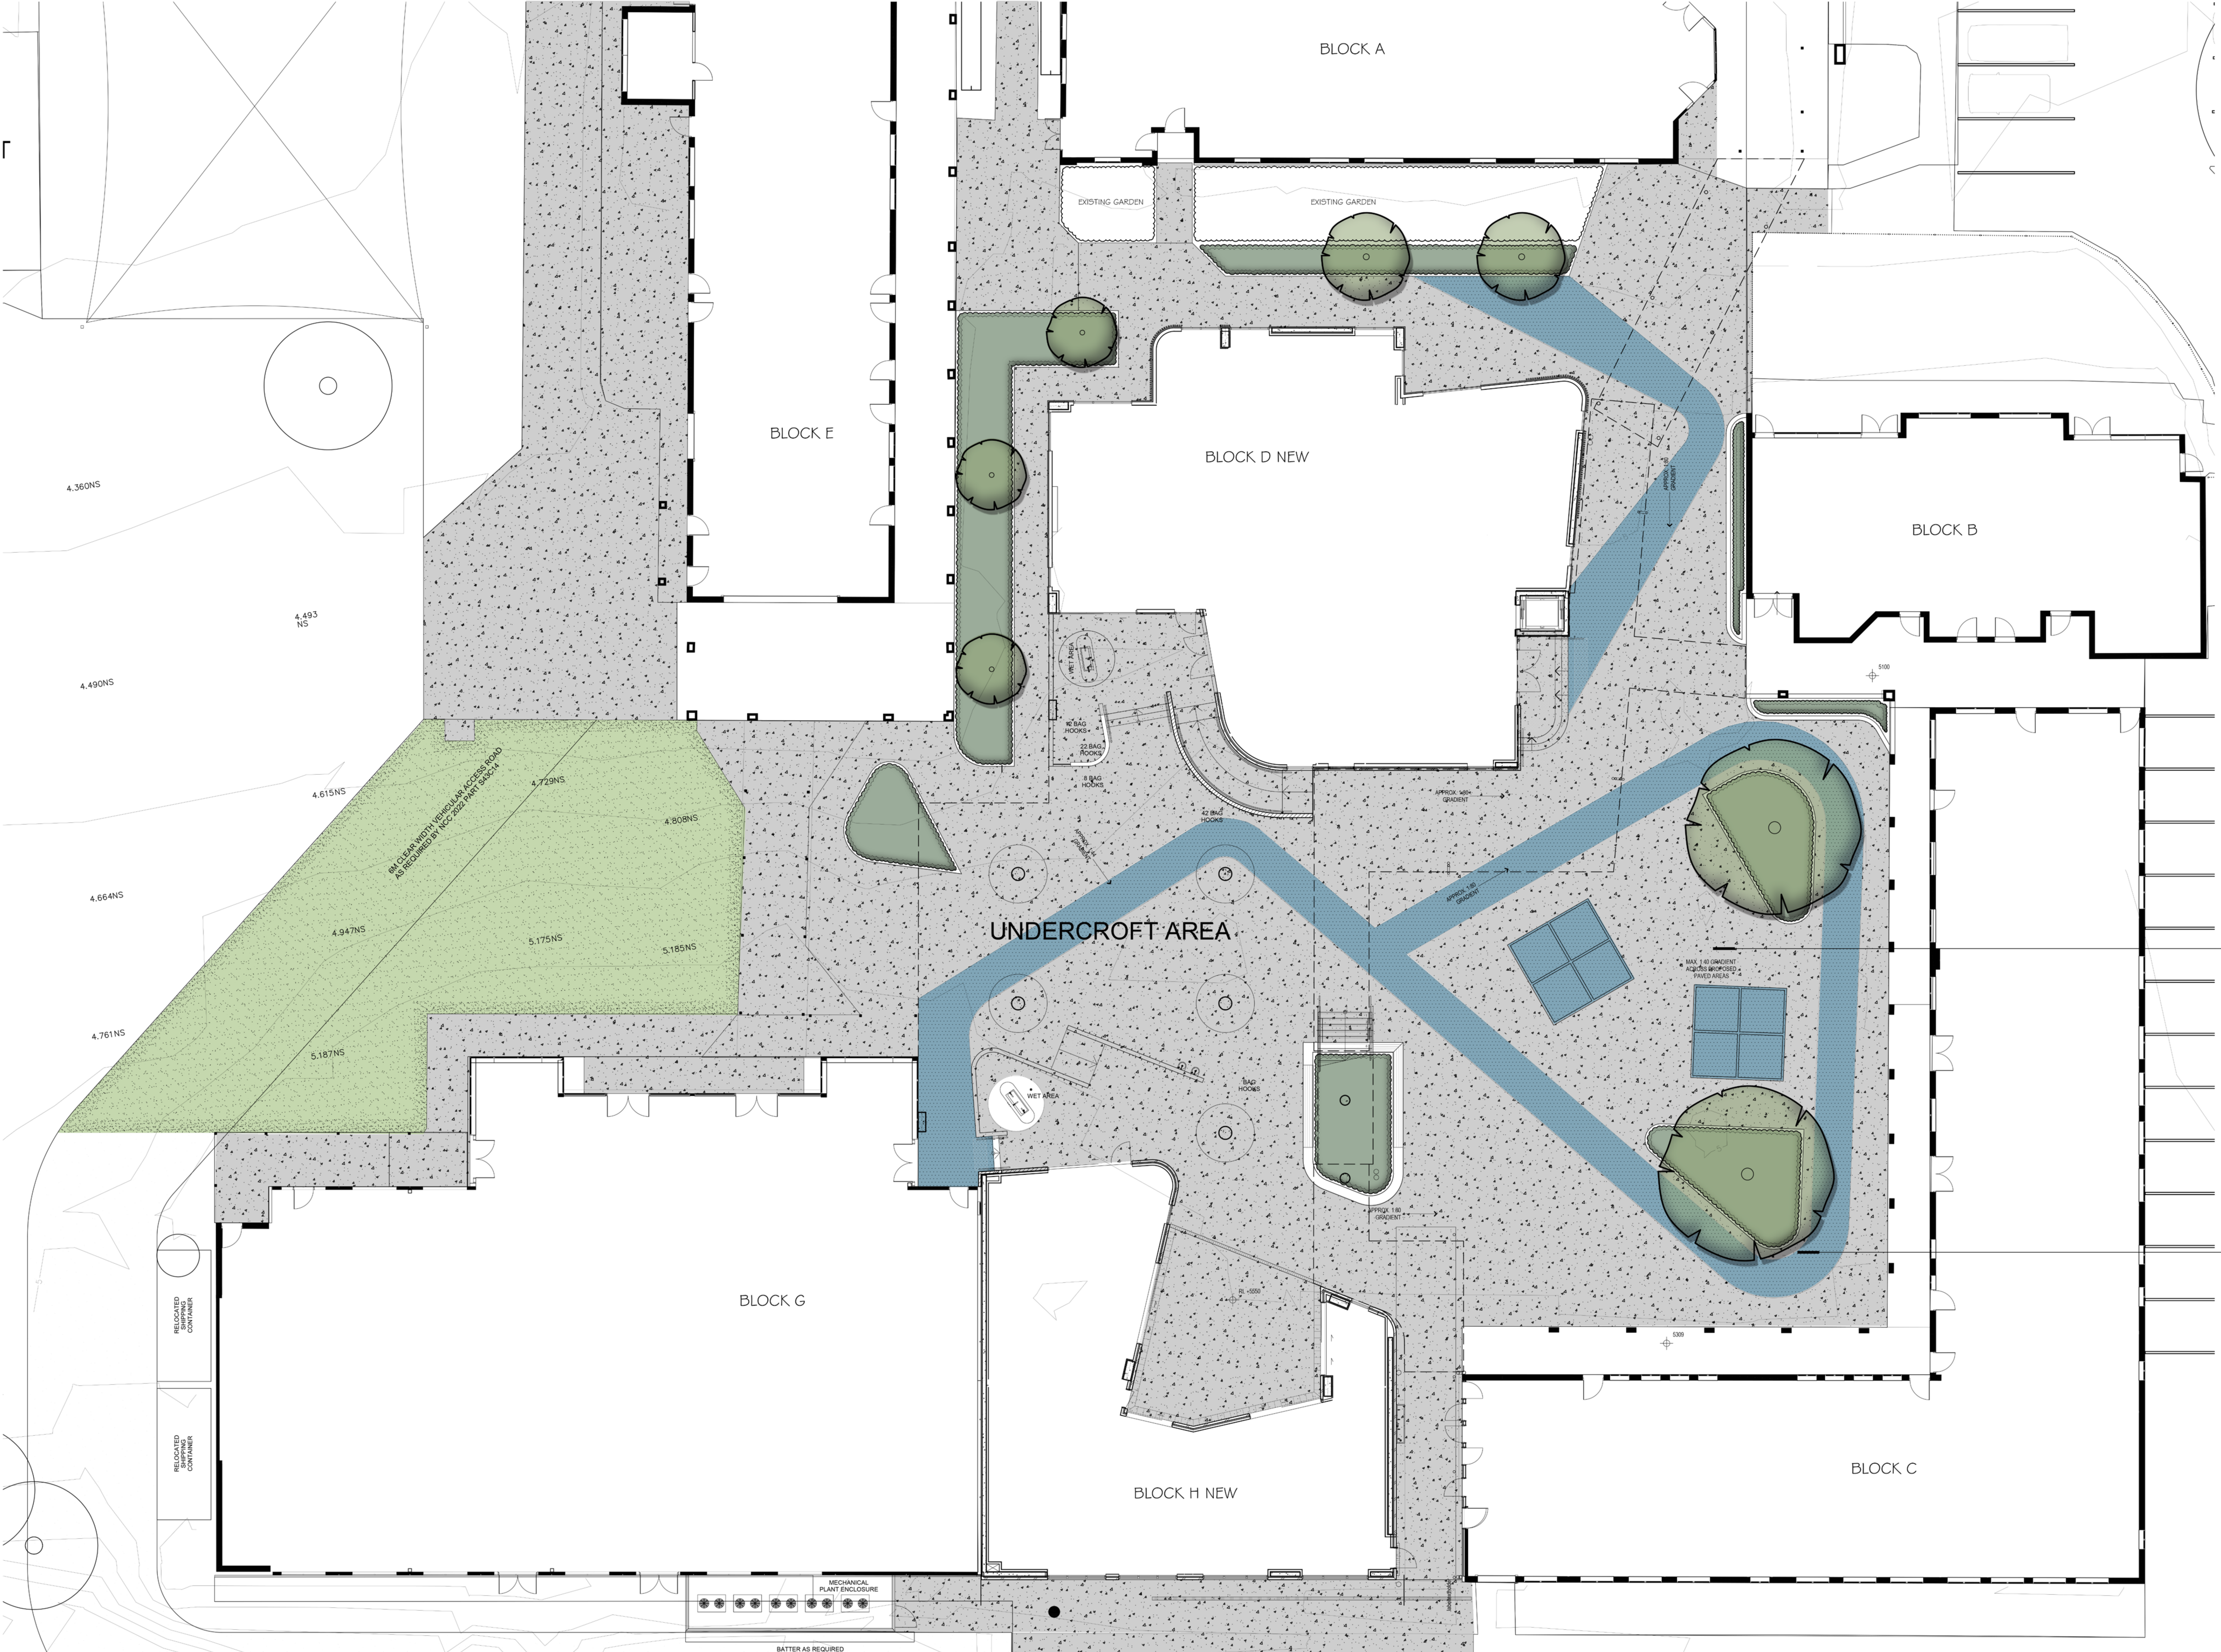

LEGEND


- + 50.20 EXISTING LEVELS
- + 65.20 PROPOSED LANDSCAPE LEVELS
- EXISTING TREES TO BE RETAINED
- PROPOSED TREES
- PROPOSED GARDEN AREAS
- NEW TURF AREAS
- CONCRETE PAVING. REFER ARCHITECTS DETAILS.
- PAINTED CONCRETE PAVING. REFER ARCHITECTS DETAILS.
- BRICK GARDEN EDGING


Synthetic grass surface lined marked with handball court.

Coloured concrete patterns.

REVISIONS

NO.	REVISIONS	DATE
1	Revisions to suit updated Architectural plans and NCC 2022 requirements.	09.05.23

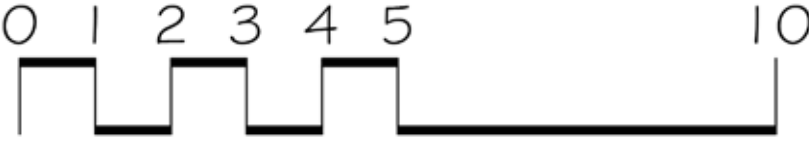

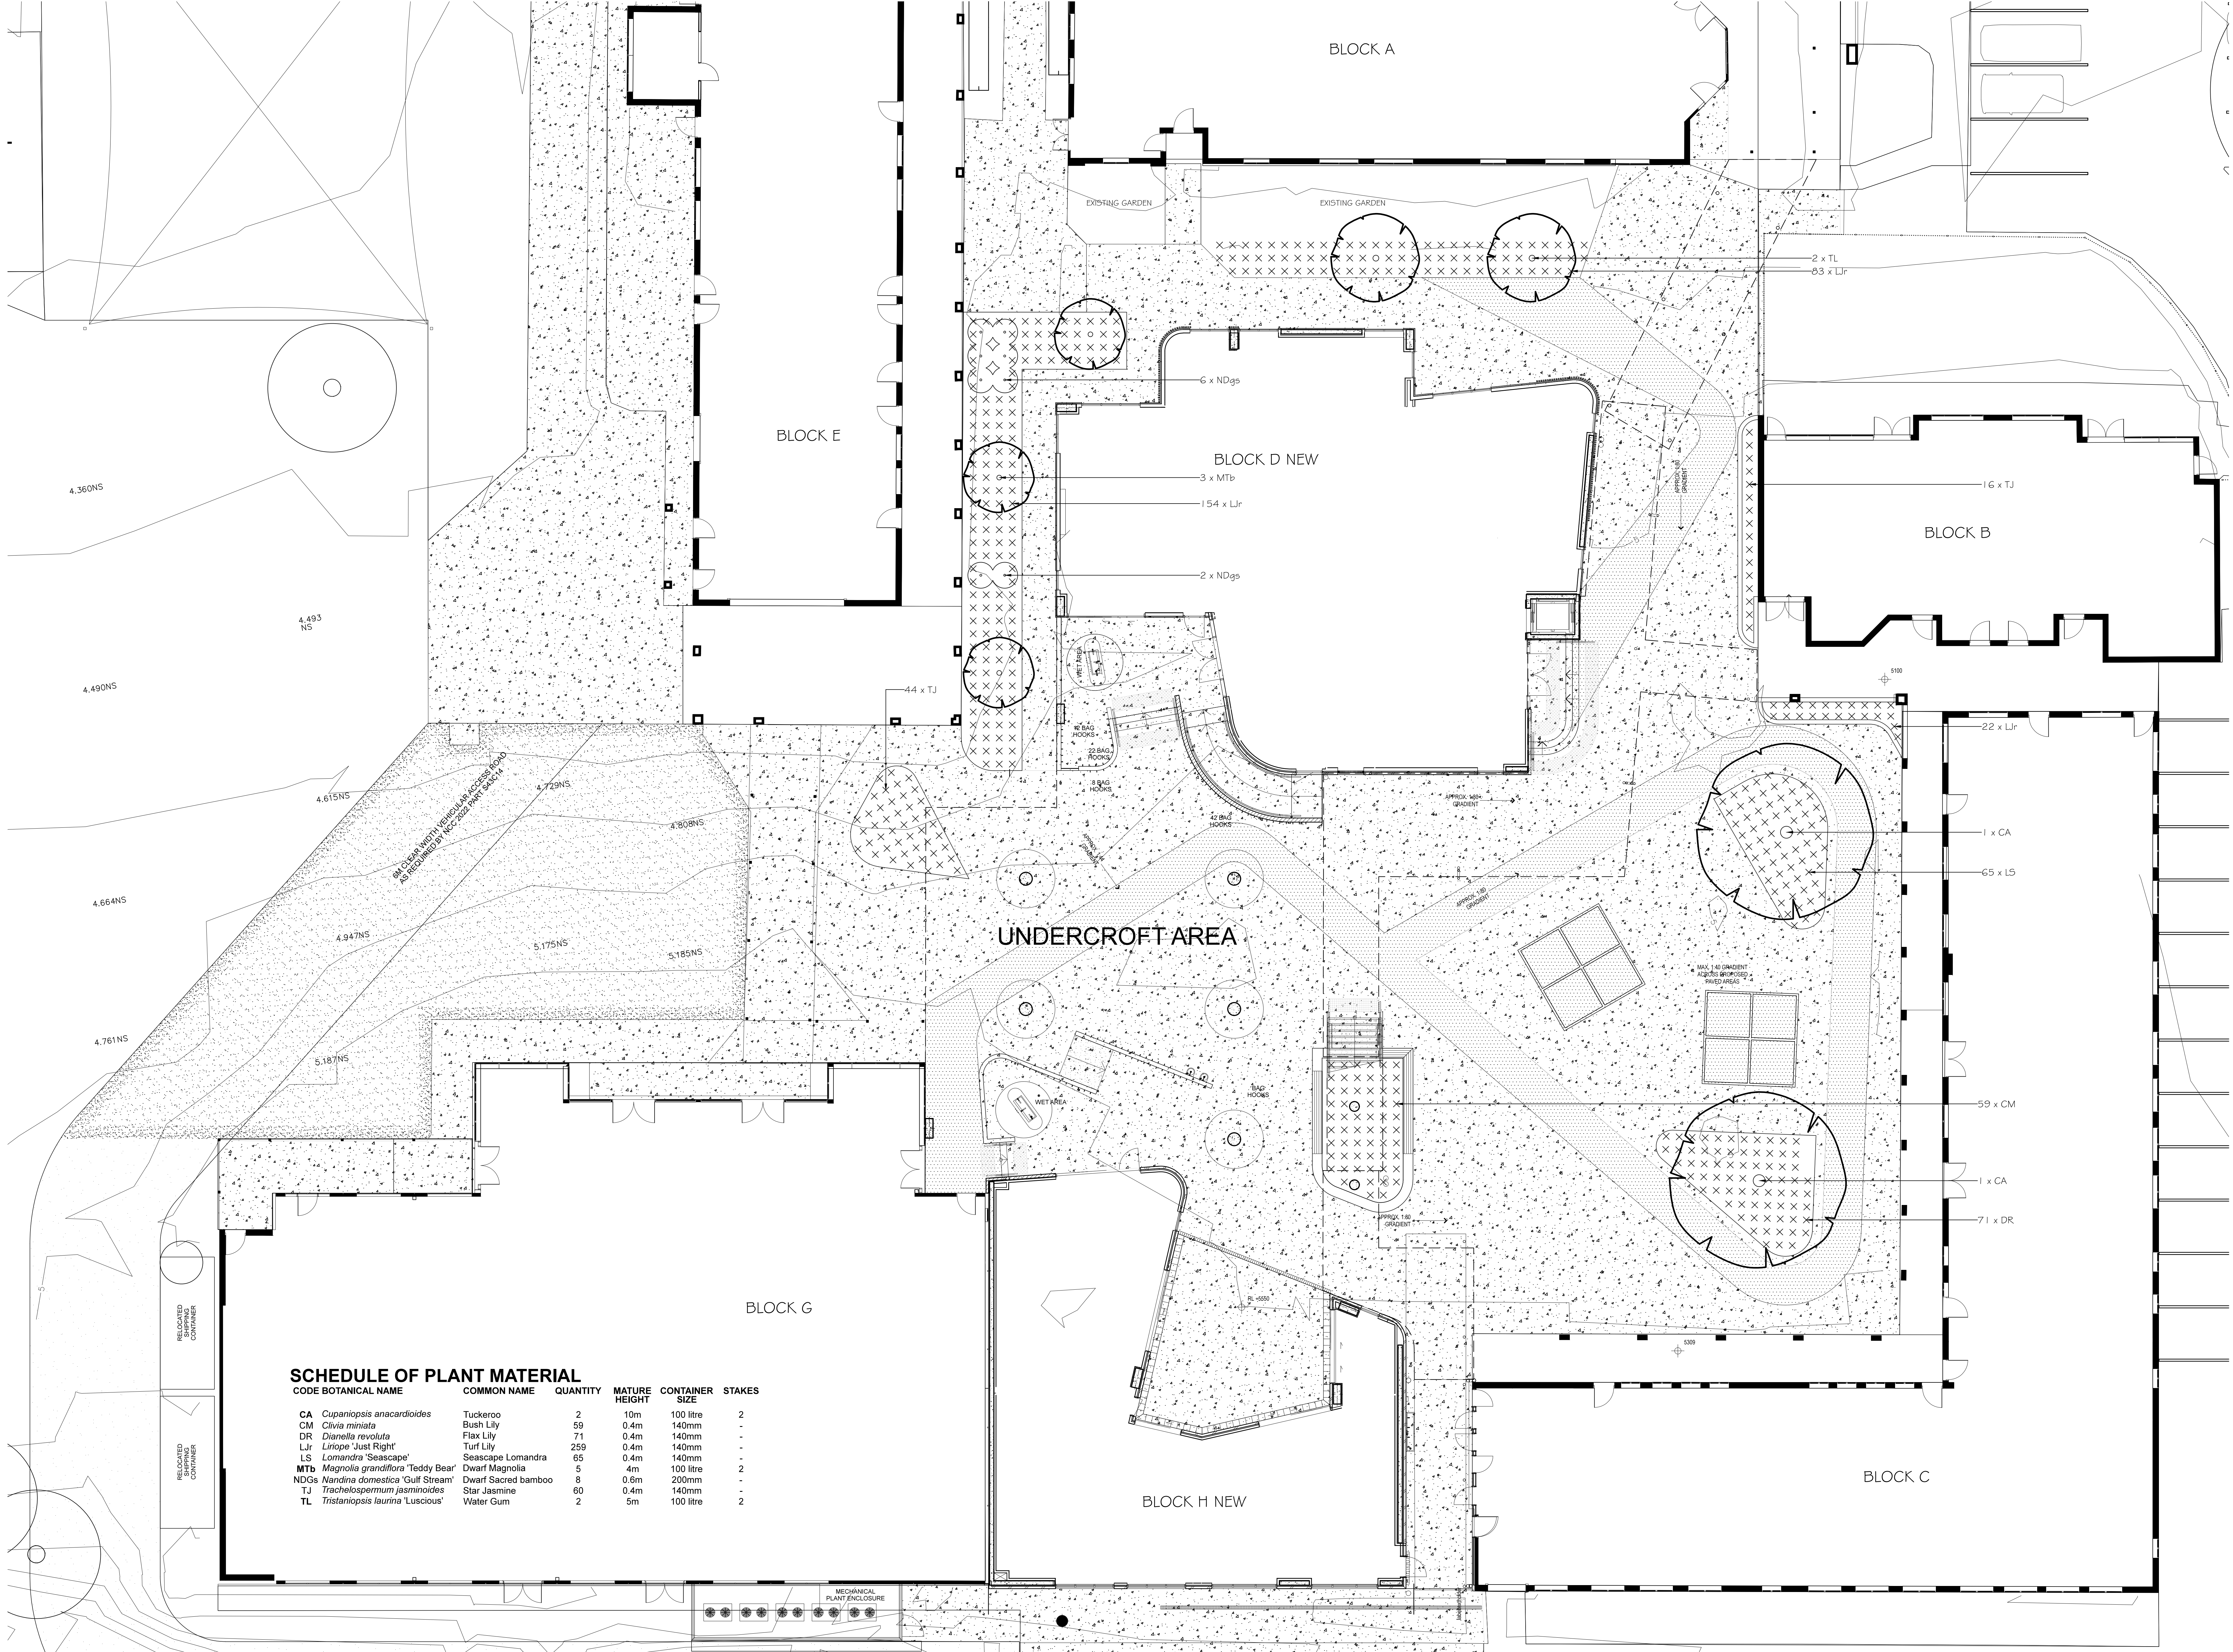

- LEGEND
- + 50.38

EXISTING LEVELS

+ 65.20

PROPOSED LANDSCAPE LEVELS

EXISTING TREES TO BE RETAINED

PROPOSED TREES

NEW TURF AREAS

CONCRETE PAVING.
REFER ARCHITECTS DETAILS.

PAINTED CONCRETE PAVING.
REFER ARCHITECTS DETAILS.

BRICK GARDEN EDGING
- SCHEDULE OF PLANT MATERIAL
- | CODE | BOTANICAL NAME | COMMON NAME | QUANTITY | MATURE HEIGHT | CONTAINER SIZE | STAKES |
|------|-----------------------------------|---------------------|----------|---------------|----------------|--------|
| CA | Cupaniopsis anacardioides | Tuckeroo | 2 | 10m | 100 litre | 2 |
| CM | Clivia miniata | Bush Lily | 59 | 0.4m | 140mm | - |
| DR | Dianella revoluta | Flax Lily | 71 | 0.4m | 140mm | - |
| LJR | Liriope 'Just Right' | Turf Lily | 259 | 0.4m | 140mm | - |
| LS | Lomandra 'Seascape' | Seascape Lomandra | 65 | 0.4m | 140mm | - |
| MTb | Magnolia grandiflora 'Teddy Bear' | Dwarf Magnolia | 5 | 4m | 100 litre | 2 |
| NDGs | Nandina domestica 'Gulf Stream' | Dwarf Sacred bamboo | 8 | 0.6m | 200mm | - |
| TJ | Trachelospermum jasminoides | Star Jasmine | 60 | 0.4m | 140mm | - |
| TL | Tristanopsis laurina 'Luscious' | Water Gum | 2 | 5m | 100 litre | 2 |
- REVISIONS
- A 09.05.23
1. Revisions to suit updated Architectural plans and NCC 2022 requirements.
-
- Our Lady of the Rosary Catholic School
- LANDSCAPE PLAN
-
-
- office. 16/303 pacific highway
lindfield nsw 2070
postal. 25 bent street
lindfield nsw 2070
ph 9416 4290 fax 9416 4735
A.C.N 097 328 580
email ijla@netspace.net.au
- date May 2023
job.dwg no. 117.23(22)/166'A TWO/THREE
designed by IJ
scale 1:100 @ A0
1:200 @ A2
no. in set
designed by IJ
drawn by AM

PLANT MATERIAL

TREES



Cupaniopsis anacardioides
Tuckeroo



Magnolia grandiflora 'Teddy Bear'
Dwarf Magnolia



Tristaniopsis laurina 'Luscious'
Water Gum

SHRUBS



Nandina domestica 'Gulf Stream'
Dwarf Sacred Bamboo

GROUNDCOVERS



Clivia miniata
Clivia



Dianella revoluta
Flax Lily



Liriope 'Just Right'
Turf Lily



Lomandra 'Seascape'
Seascape Lomandra



Trachelospermum jasminoides
Star Jasmine

LANDSCAPE MATERIALS



Plain and painted concretes and painted games
(indicative only refer to Architects details)



Planter seats

REVISIONS

A **09.05.23**
1. Revisions to suit updated Architectural plans and NCC 2022 requirements.

Our Lady of the Rosary Catholic School

MATERIALS PALETTE



office. 16/303 pacific highway
lindfield nsw 2070
postal. 25 bent street
lindfield nsw 2070
ph 9416 4290 fax 9416 4735
A.C.N 097 328 580
email ijla@netspace.net.au

date May 2023
job.dwg no. 117.23(22)/167'A' THREE/THREE
designed by IJ
scale 1:100 @ A0
1:200 @ A2
no. in set
drawn by AM