


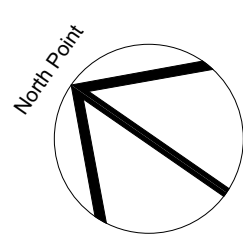

© CKDS Architecture PTY LTD
ABN 12 129 231 269
Notes:
The information contained in this document is copyright and may not be used or reproduced for any other project or purpose.
Verify all dimensions and levels on site and report any discrepancies prior to the commencement of work.
Drawings are to be read in conjunction with all contract documents.
Use figured dimensions only. Do not scale from drawings.
CKDS Architecture cannot guarantee the accuracy of content and format for copies of drawings issued electronically.
The completion of the issue details checked and authorised section below is confirmation of the status of the drawing. The drawing shall not be used for construction unless endorsed "For Construction" and authorised for issue.

issue	revision	description	date	verified
B		Issue for Pre-DA	28/8/19	B
C		Issue for Coordination	28/9/19	C
D		Issue for Coordination	3/10/19	D
E		Issue for Costing	9/10/19	E
F		Issue for Coordination	24/10/19	F
G		Issue for Coordination	28/10/19	G
H		Issue for Draft Development Application	30/10/19	H
I		Issue for Development Application	15/11/19	I
J		Issue for DA RFI Response	21/2/20	J
K		Issue for DA RFI Response	24/2/20	K

key plan



consultants
Civil/Structural Engineers
Lindsay Dynan

Mechanical Engineer
Edwards & Vickerman

Electrical Engineer
Acor

Hydraulic Engineer
Acor

clients

Anglican
care

CKDS ARCHITECTURE
PO Box 958
Newcastle NSW Australia
Ph 02 4829 1843
ADV 129 231 269
admin@ckds.com.au
www.ckds.com.au

project
Carey Bay RACF
36 Laycock St Carey Bay NSW 2238 Australia

drawing title
General Arrangement
Plan(s)
Ground

drawing scale	drawn	verified	date
1:200 @ A1		SC	24/2/20
project #	drawing #	issue	
19033	A-1102	K	

this document is the copyright of CKDS Architecture PTY LTD.
check and verify all dimensions on site.
refer any discrepancies to the designer before proceeding with the work.
do not scale drawings manually or electronically.
drawing shall not be used for construction until issued for construction by designer.

Development Application




© CKDS Architecture PTY LTD
ABN 12 129 231 269

Notes:
The information contained in this document is copyright and may not be used or reproduced for any other project or purpose.
Verify all dimensions and levels on site and report any discrepancies prior to the commencement of work.
Drawings are to be read in conjunction with all contract documents.
Use figured dimensions only. Do not scale from drawings.
The completion of the issue details checked and authorised section below is confirmation of the status of the drawing. The drawing shall not be used for construction unless endorsed "For Construction" and authorised for issue.

issue	revision	description	date	verified
A		Issue for Coordination	20/8/19	A
B		Issue for Pre-DA	28/8/19	B
C		Issue for Coordination	4/10/19	C
D		Issue for Costing	9/10/19	D
E		Issue for Coordination	28/10/19	E
F		Issue for Draft Development Application	30/10/19	F
G		Issue for Development Application	15/11/19	G

key plan

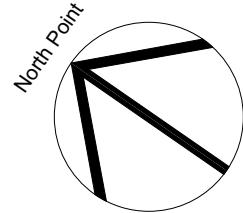

consultants

Civil/Structural Engineers

Lindsay Dynan

Mechanical Engineer

Edwards & Vickerman

Electrical Engineer

Acor

Hydraulic Engineer

Acor

clients

Anglican
care

CKDS ARCHITECTURE

PO Box 958
Newcastle NSW Australia

Ph 02 4929 1843
ACN 129 231 269

admin@ckds.com.au
www.ckds.com.au

project

Carey Bay RACF

36 Laycock St Carey Bay NSW 2238 Australia

drawing title

General Arrangement
Plan(s)
Level 1

drawing scale

1:200 @ A1

drawn

SC

verified

15/11/19

project #

19033



drawing #

A-1103

issue

G

This document is the copyright of CKDS Architecture PTY LTD.
check and verify all dimensions on site.
refer any discrepancies to the designer before proceeding with the work.
do not scale drawings manually or electronically.
drawing shall not be used for construction until issued for construction by designer.

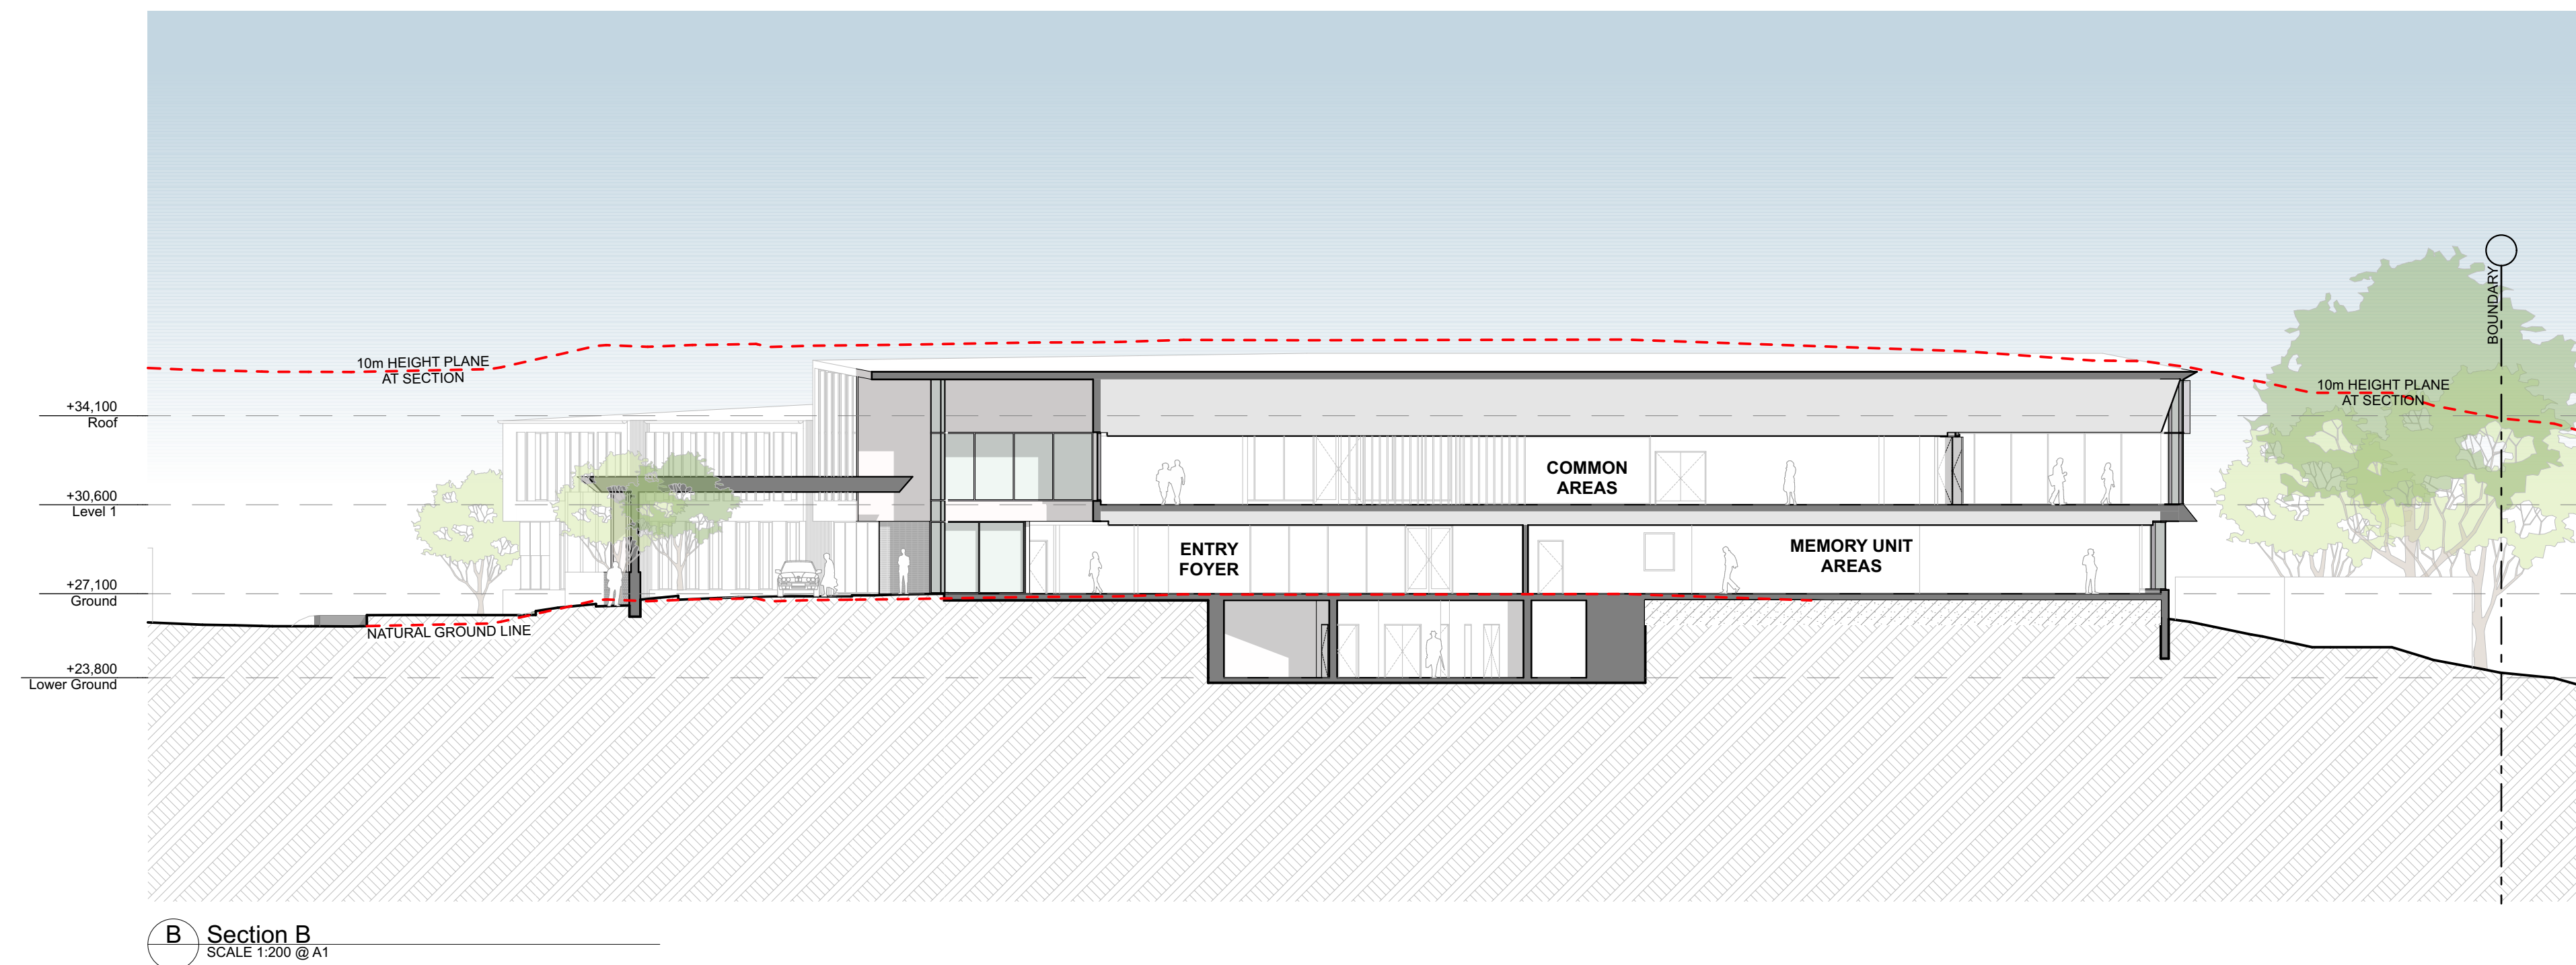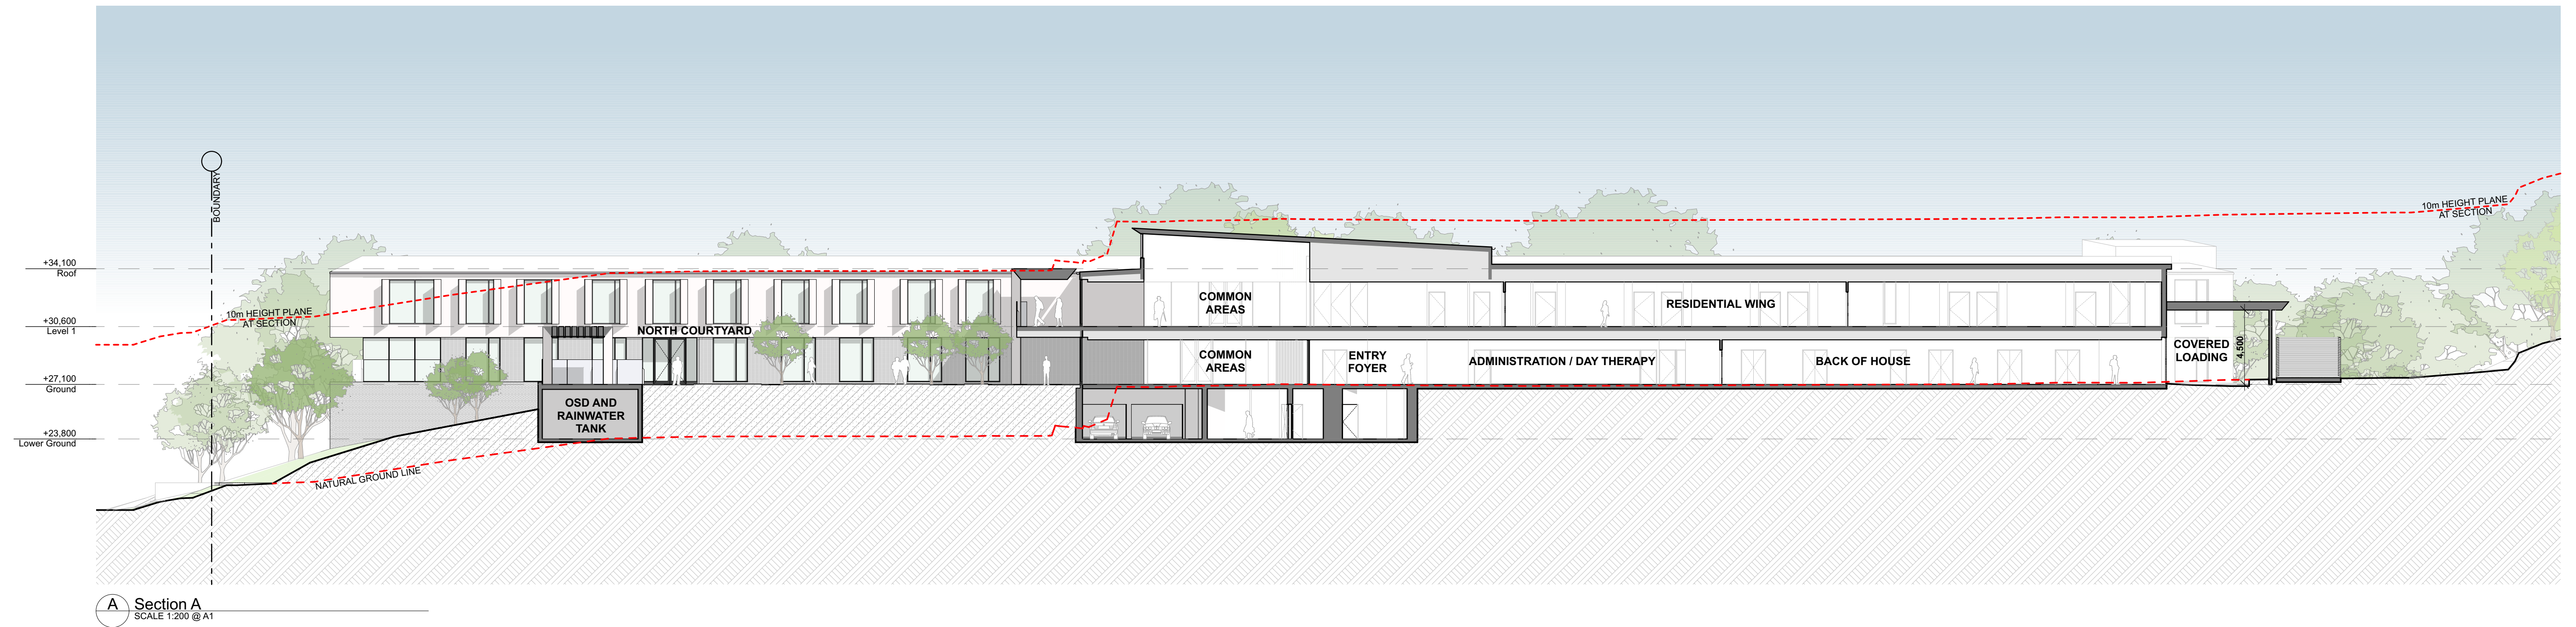

NOTE: REFER DRAWING A-0004 FOR MASSING AND HEIGHT PLANE ANALYSIS

issue	revision	description	date	verified
A		Issue for Costing	9/10/19	A
B		Issue for Coordination	28/10/19	B
C		Issue for Draft Development Application	30/10/19	C
D		Issue for Draft Development Application	15/11/19	D
E		Issue for DA RFI Response	21/2/20	E

key plan

consultants
Civil/Structural Engineers
Lindsay Dynan

Mechanical Engineer
Edwards & Vickerman

<u>Electrical Engineer</u> Acor
<u>Hydraulic Engineer</u> Acor

clients

Anglican
care

CKDS ARCHITECTURE

PO Box 958
Newcastle NSW Australia

Ph 02 4929 1843
ACN 129 231 269

admin@ckds.com.au
www.ckds.com.au

project

Carey Bay RACF

36 Laycock St Carey Bay NSW 2238 Australia

drawing title

Sections

Sections

drawing scale	drawn	verified	date
AS SHOWN		SC	21/2/20
project #	drawing #	issue	
19033	A-3001	E	

this document is the copyright of CKDS Architecture PTY LTD.
 check and verify all dimensions on site.
 refer any discrepancies to the designer before proceeding with the work.
 do not scale drawings manually or electronically.
 this shall not be used for construction until issued for construction by designer