


DOYALSON WYEE RSL CLUB EXTERNAL WORKS


80 PACIFIC HWY NSW,2262

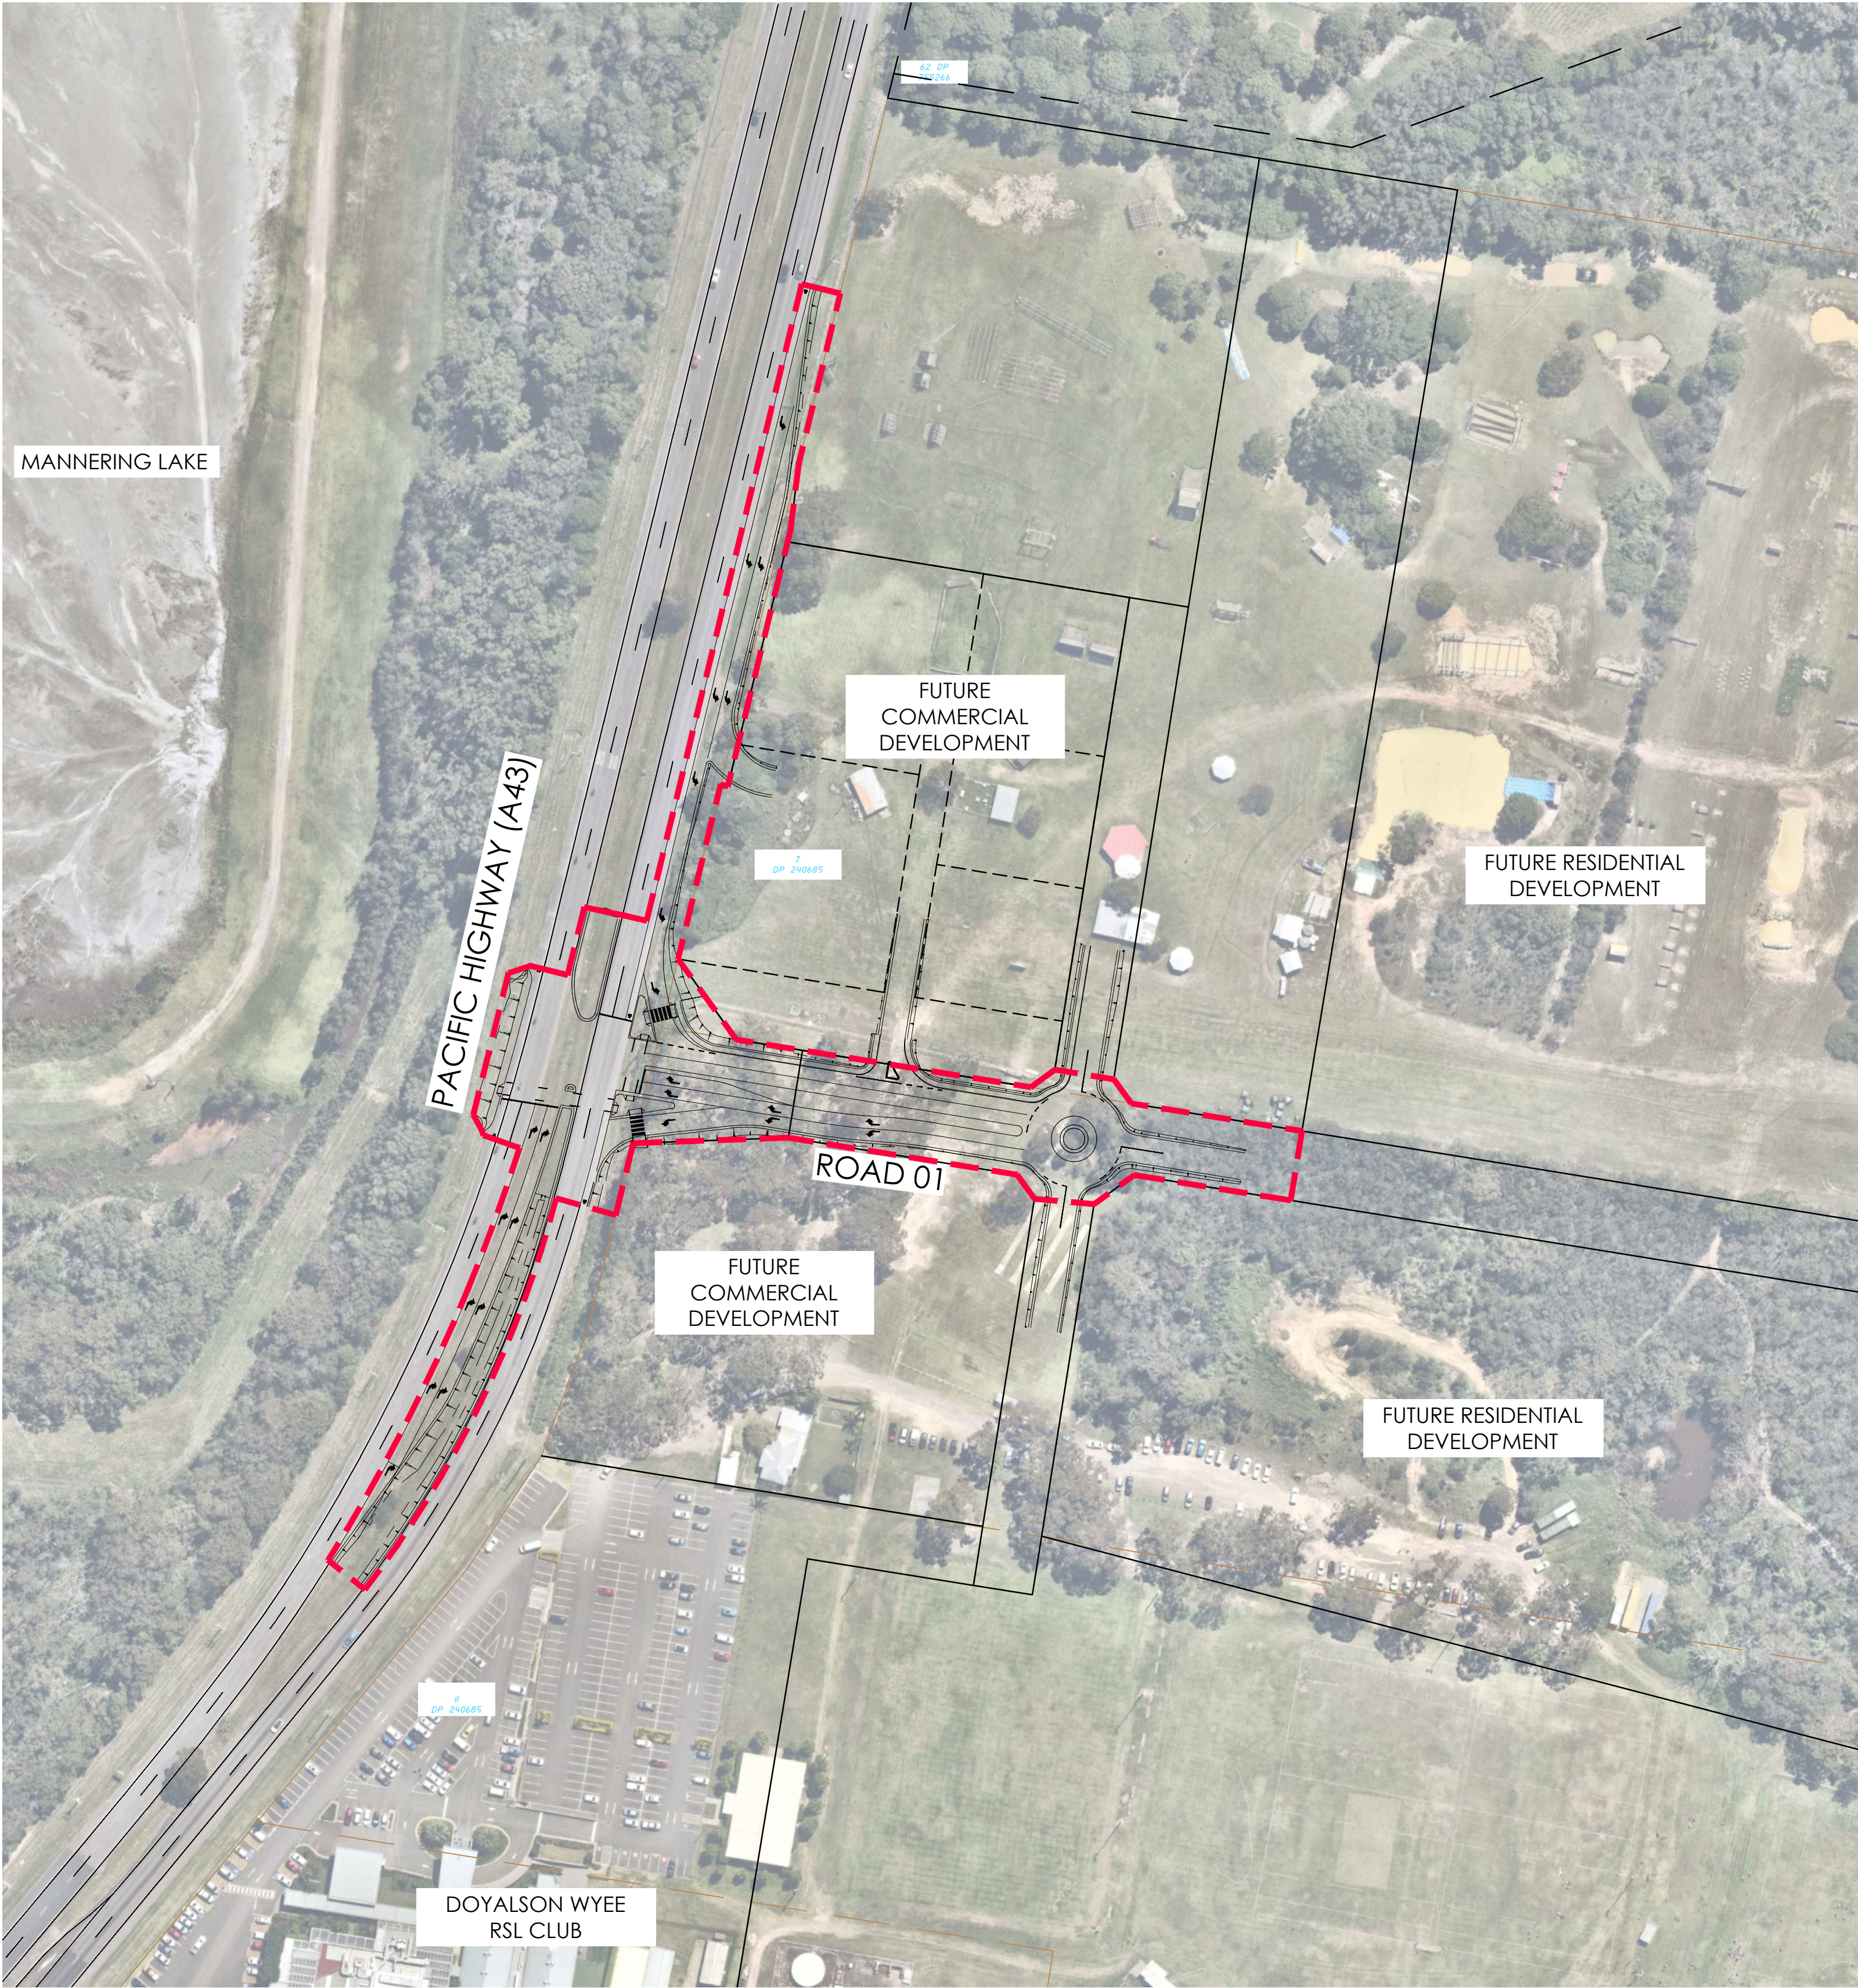


LOCALITY PLAN
SCALE 1:1250

N0221393 - DRAWING INDEX	
DRG.No.	DESCRIPTION
C0000	COVER SHEET AND LOCALITY PLAN
C0001	STRATEGIC DESIGN PLAN
C0002	FUNCTIONAL LAYOUT PLAN
C0003	GENERAL ARRANGEMENT PLAN
C0004	SIGHT DISTANCE CHECKS
C0005	SIGNS AND LINEMARKING PLAN
C0006	TYPICAL SECTIONS AND DETAILS
C0007	VEHICLE TURNING PATH STUDY
C0008	PACIFIC HWY NB LONG SECTION
C0009	PACIFIC HWY SB LONG SECTION
C0010	PACIFIC HWY CROSS SECTIONS - SHEET 1
C0011	PACIFIC HWY CROSS SECTIONS - SHEET 2
C0012	PACIFIC HWY CROSS SECTIONS - SHEET 3
C0013	INTERNAL ROAD LONG SECTION - SHEET 1
C0014	INTERNAL ROAD LONG SECTION - SHEET 2
C0015	INTERNAL ROAD LONG SECTION - SHEET 3
C0016	INTERNAL ROAD LONG SECTION - SHEET 4

LOCALITY PLAN LEGEND

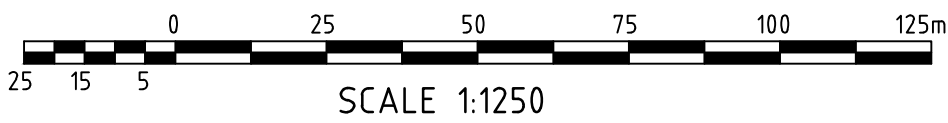

NOT FOR CONSTRUCTION			
AMDT	DATE	DESCRIPTION	BY
1	12.04.23	INITIAL SUBMISSION	CES

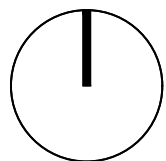


CLIENT
DOYALSON WYEE RSL CLUB
STATUS
PRELIMINARY
THIS DOCUMENT IS ISSUED BY JONES NICHOLSON Pty. Ltd. (JN) 51 000 316 000 AND IS SUBJECT TO THE RELEVANT CONTRACT BETWEEN JONES NICHOLSON Pty. Ltd. AND ITS CLIENT. THE CONCEPTS AND INFORMATION CONTAINED IN THIS DOCUMENT ARE THE COPYRIGHT OF JONES NICHOLSON Pty. Ltd. UNLESS OTHERWISE STATED. WITHOUT WRITTEN PERMISSION OF JONES NICHOLSON Pty. Ltd. CONSTITUTES AN INFRINGEMENT OF COPYRIGHT.

DISCIPLINE
CIVIL DESIGN
DRAWING TITLE
COVER SHEET
AND LOCALITY PLAN


PROJECT
DOYALSON WYEE RSL CLUB
EXTERNAL WORKS
ADDRESS
80 PACIFIC HWY
NSW,2262

PROJECT DETAILS
DESIGN
DRAWN
DATE
DRG SIZE
SCALE
PROJECT
MGR
CES
SWC
APR'23
A1
1:1250
R.MAHY
WWW.JN.COM.AU

N0221393
C0000

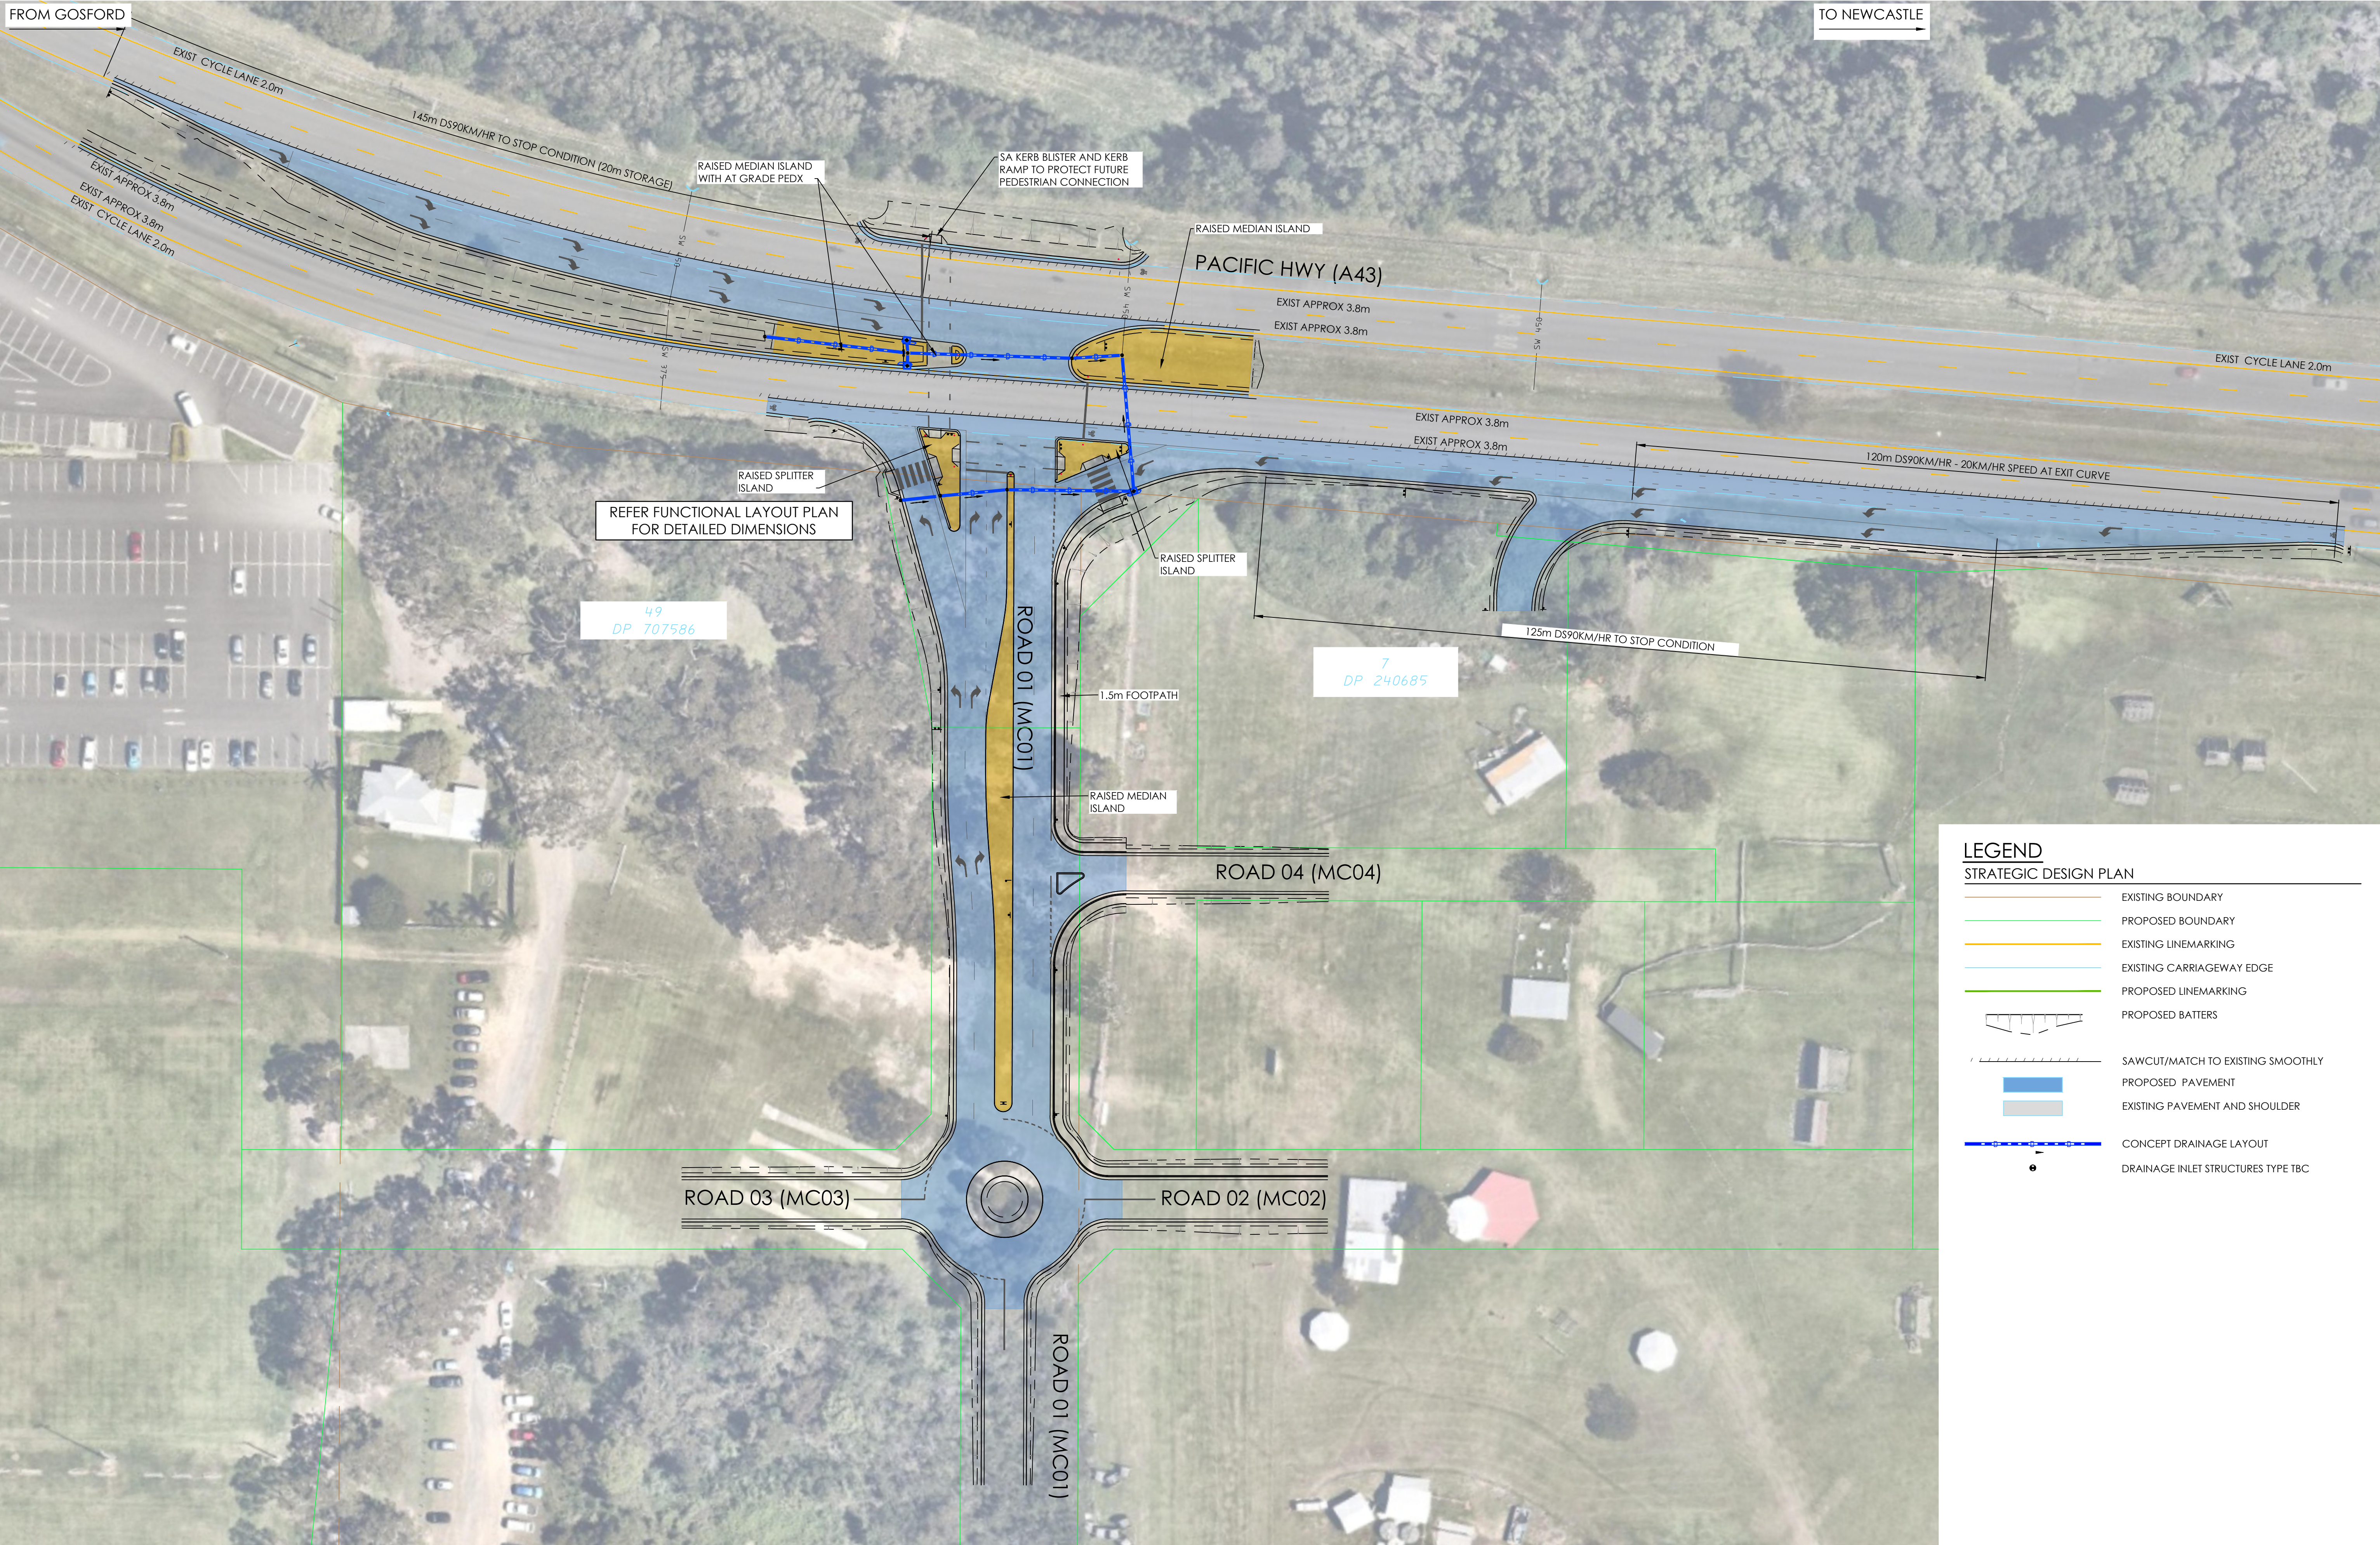

NOT FOR CONSTRUCTION			
AMDT	DATE	DESCRIPTION	BY
1	12.04.23	INITIAL SUBMISSION	CES

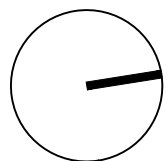

CLIENT
DOYALSON WYEE RSL CLUB
STATUS
PRELIMINARY
THIS DOCUMENT IS ISSUED BY JONES NICHOLSON Pty. Ltd. (JN) 51 000 316 000 AND IS SUBJECT TO THE RELEVANT CONTRACT BETWEEN JONES NICHOLSON Pty. Ltd. AND ITS CLIENT. THE CONCEPTS AND INFORMATION CONTAINED IN THE DOCUMENT ARE THE COPYRIGHT OF JONES NICHOLSON Pty. Ltd. USE OR COPYING OF THE DOCUMENT WITHOUT WRITTEN PERMISSION OF JONES NICHOLSON Pty. Ltd. CONSTITUTES AN INFRINGEMENT OF COPYRIGHT.

DISCIPLINE
CIVIL DESIGN
DRAWING TITLE
STRATEGIC DESIGN PLAN

PROJECT
DOYALSON WYEE RSL CLUB
EXTERNAL WORKS
ADDRESS
80 PACIFIC HWY
NSW, 2262

PROJECT DETAILS
DESIGN CES
DRAWN SWC
DATE APR'23
DRG SIZE A1
SCALE 1:500
PROJECT R.MAHY
MGR
WWW.JN.COM.AU
N0221393
C0001

TO NEWCASTLE

FUNCTIONAL LAYOUT PLAN

- | | |
|---|---------------------------|
|  | EXISTING BOUNDARY |
| | PROPOSED BOUNDARY |
|  | EXISTING LINEMARKING |
|  | EXISTING CARRIAGEWAY EDGE |
|  | PROPOSED LINEMARKING |
|  | PROPOSED BATTERS |



PACIFIC HWY (A43)



PACIFIC HWY (A43)

PLAN
SCALE 1:1000

PACIFIC HWY (A43)

DETAIL PLAN
SCALE 1:250

NOT FOR CONSTRUCTION			
AMDT	DATE	DESCRIPTION	BY
1	12.04.23	INITIAL SUBMISSION	CES

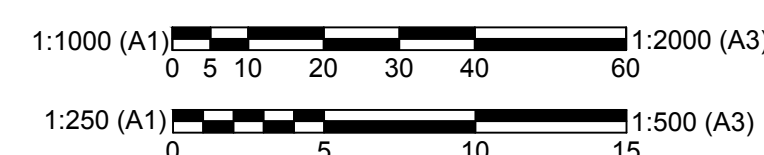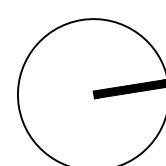

CLIENT
DOYALSON WYEE RSL CLUB
STATUS
PRELIMINARY

THIS DOCUMENT IS ISSUED BY JONES NICHOLSON Pty. Ltd. (ABN 51 003 316 032) AND IS SUBJECT TO THE RELEVANT CONTRACT BETWEEN JONES NICHOLSON Pty. Ltd. AND ITS CLIENT. THE CONCEPT AND INFORMATION CONTAINED IN THE DOCUMENT ARE THE COPYRIGHT OF JONES NICHOLSON Pty. Ltd. USE OR COPYING OF THE DOCUMENT WITHOUT WRITTEN PERMISSION OF JONES NICHOLSON Pty. Ltd. CONSTITUTES AN INFRINGEMENT OF COPYRIGHT

DISCIPLINE
CIVIL DESIGN


DRAWING TITLE
FUNCTIONAL LAYOUT
PLAN

PROJECT
DOYALSON WYEE RSL CLUB
EXTERNAL WORKS


ADDRESS
80 PACIFIC HWY
NSW.2262

PROJECT DETAILS
DESIGN
DRAWN
DATE
DRG SIZE
SCALE
PROJECT
MGR
WWW.JN.COM.A

N0221393
C00002

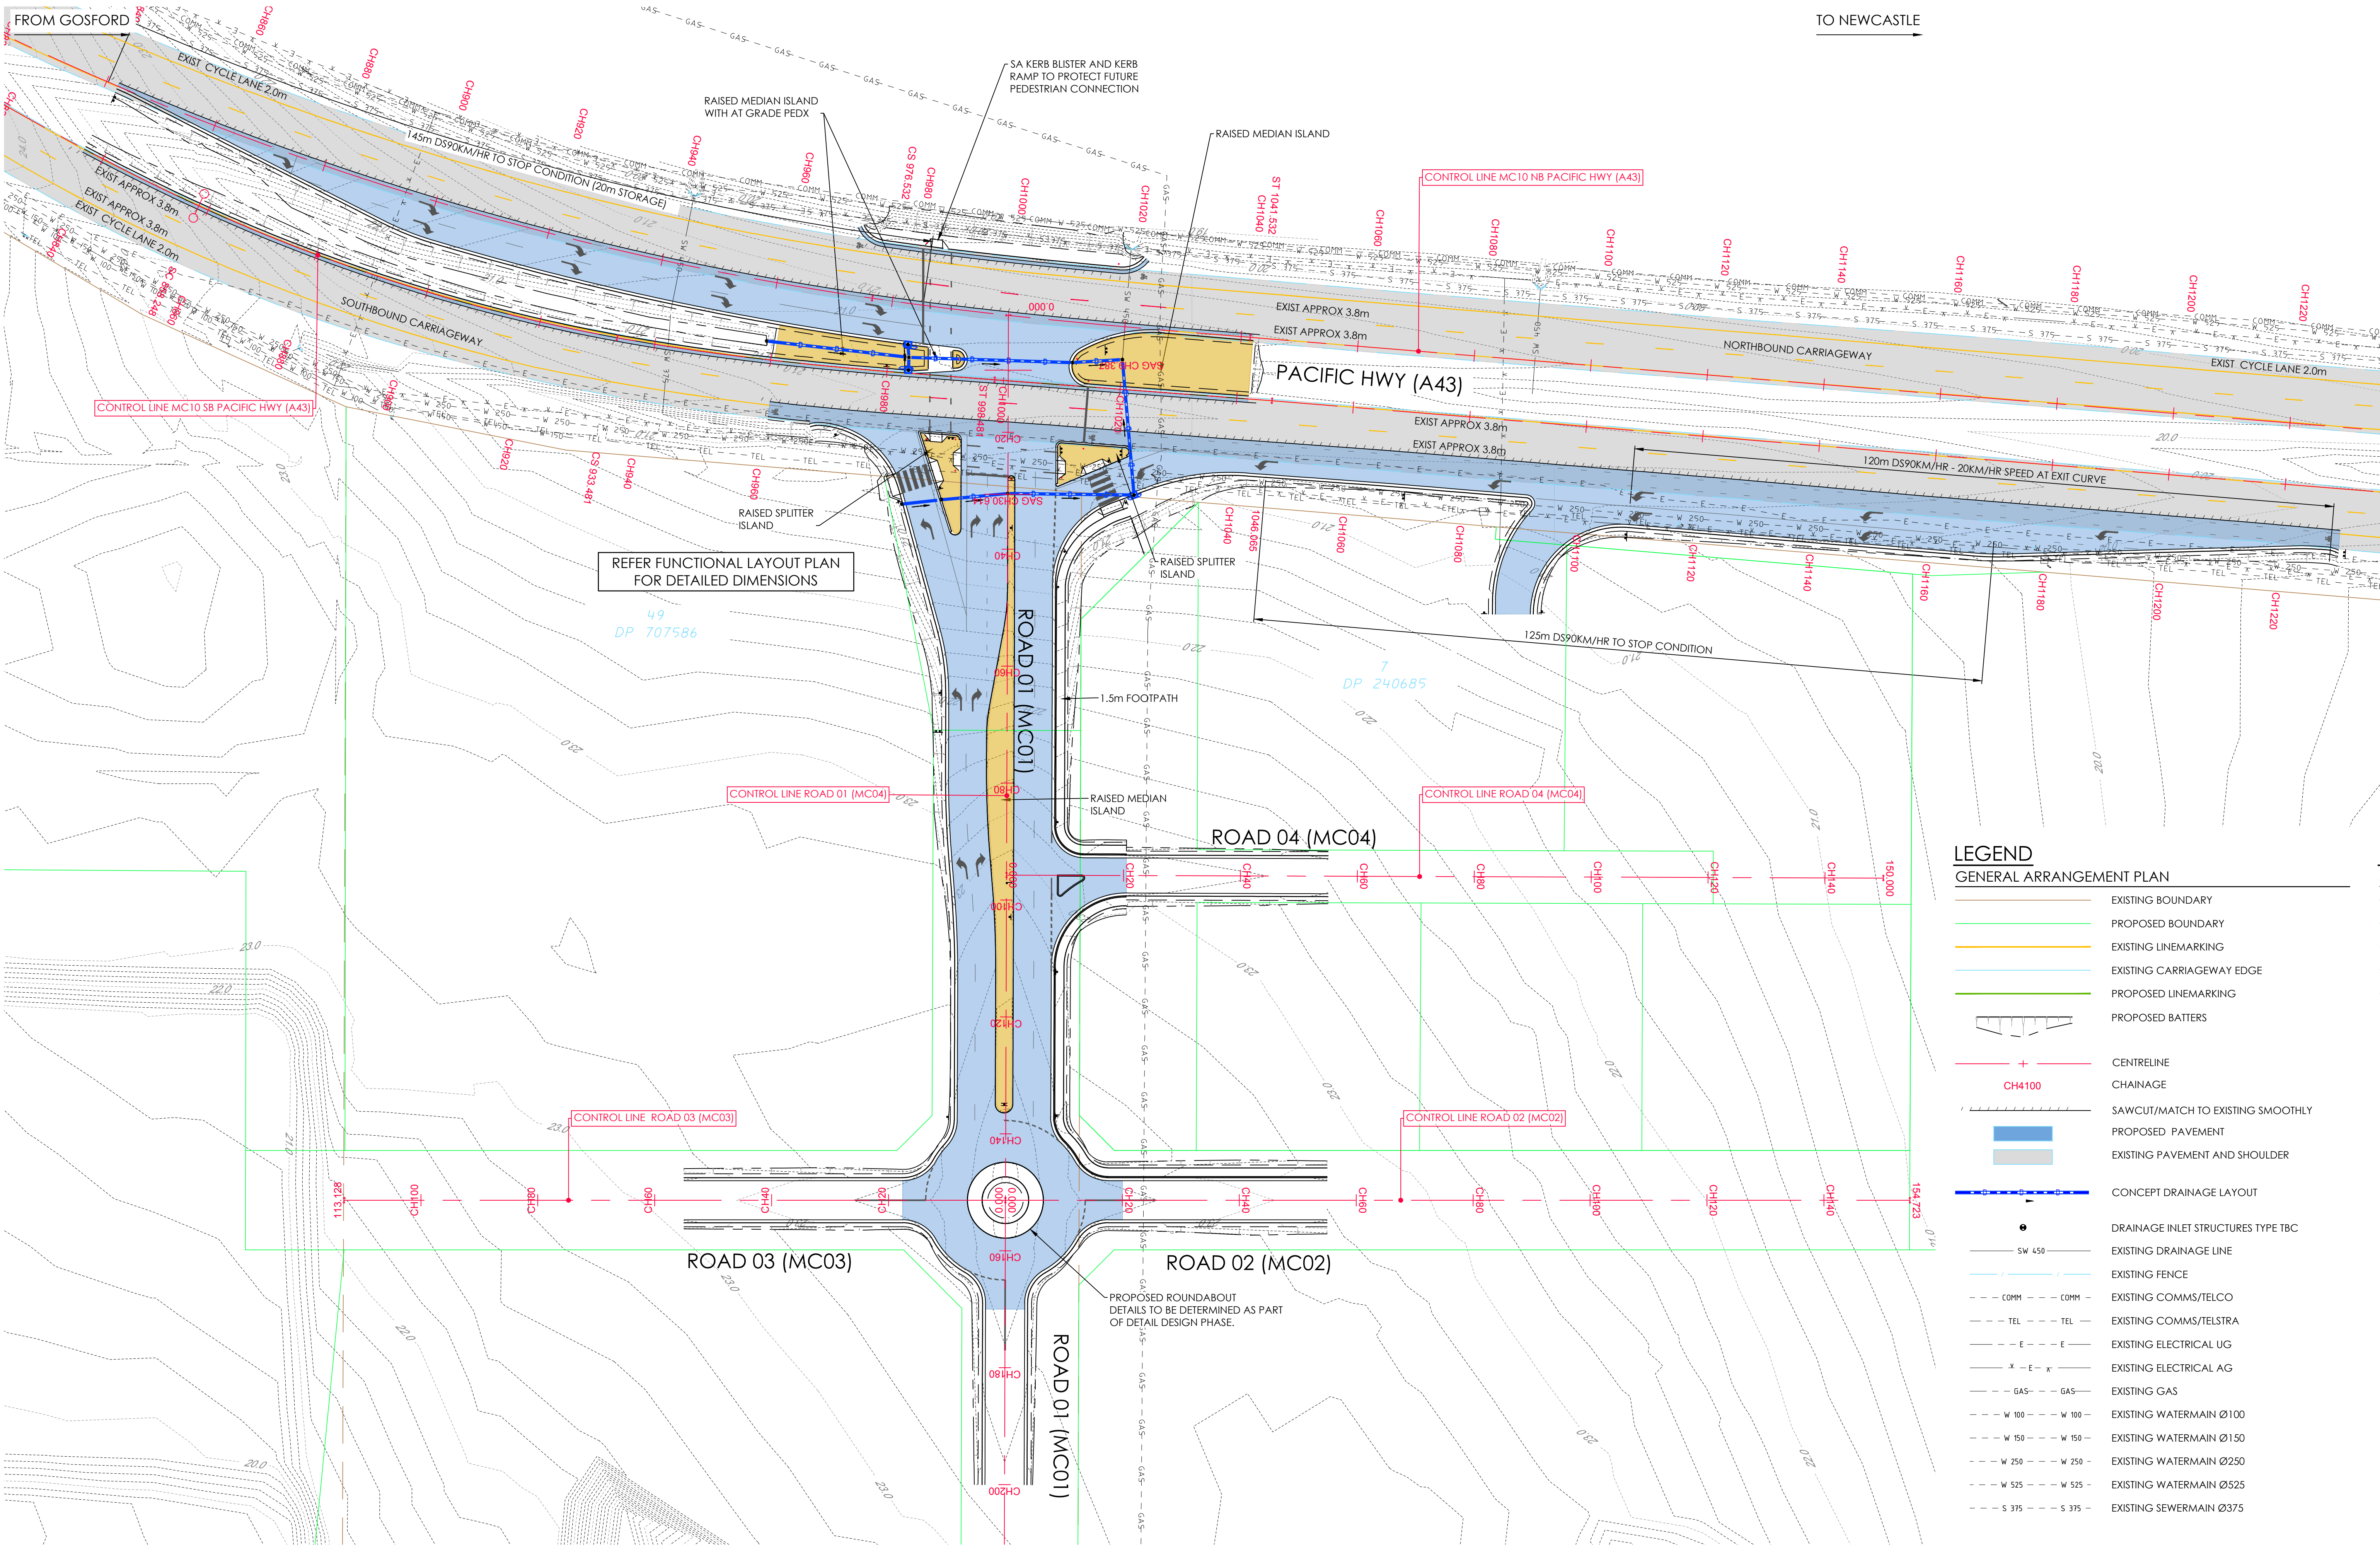

NOT FOR CONSTRUCTION			
AMDT	DATE	DESCRIPTION	BY
1	12.04.23	INITIAL SUBMISSION	CES

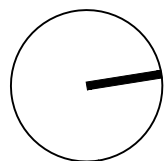

1:500 (A1) 0 5 10 20 30 1:1000 (A3)






CLIENT
DOYALSON WYEE RSL CLUB
STATUS
PRELIMINARY
THIS DOCUMENT IS ISSUED BY JONES NICHOLSON Pty. Ltd. (JN) IN 51 003 316 032 AND IS SUBJECT TO THE RELEVANT CONTRACT BETWEEN JONES NICHOLSON Pty. Ltd. AND ITS CLIENT. THE CONCEPTS AND INFORMATION CONTAINED IN THE DOCUMENT ARE THE COPYRIGHT OF JONES NICHOLSON Pty. Ltd. UNLESS OTHERWISE STATED. ANY UNAUTHORIZED REPRODUCTION OR USE OF THIS DOCUMENT WITHOUT WRITTEN PERMISSION OF JONES NICHOLSON Pty. Ltd. CONSTITUTES AN INFRINGEMENT OF COPYRIGHT.

DISCIPLINE
CIVIL DESIGN
DRAWING TITLE
GENERAL
ARRANGEMENT PLAN


PROJECT
DOYALSON WYEE RSL CLUB
EXTERNAL WORKS
ADDRESS
80 PACIFIC HWY
NSW, 2262

PROJECT DETAILS
DESIGN
DRAWN
DATE
DRG SIZE
SCALE
PROJECT
MGR
CES
SWC
APR'23
A1
1:500
R.MAHY
WWW.JN.COM.AU
N0221393
C0003

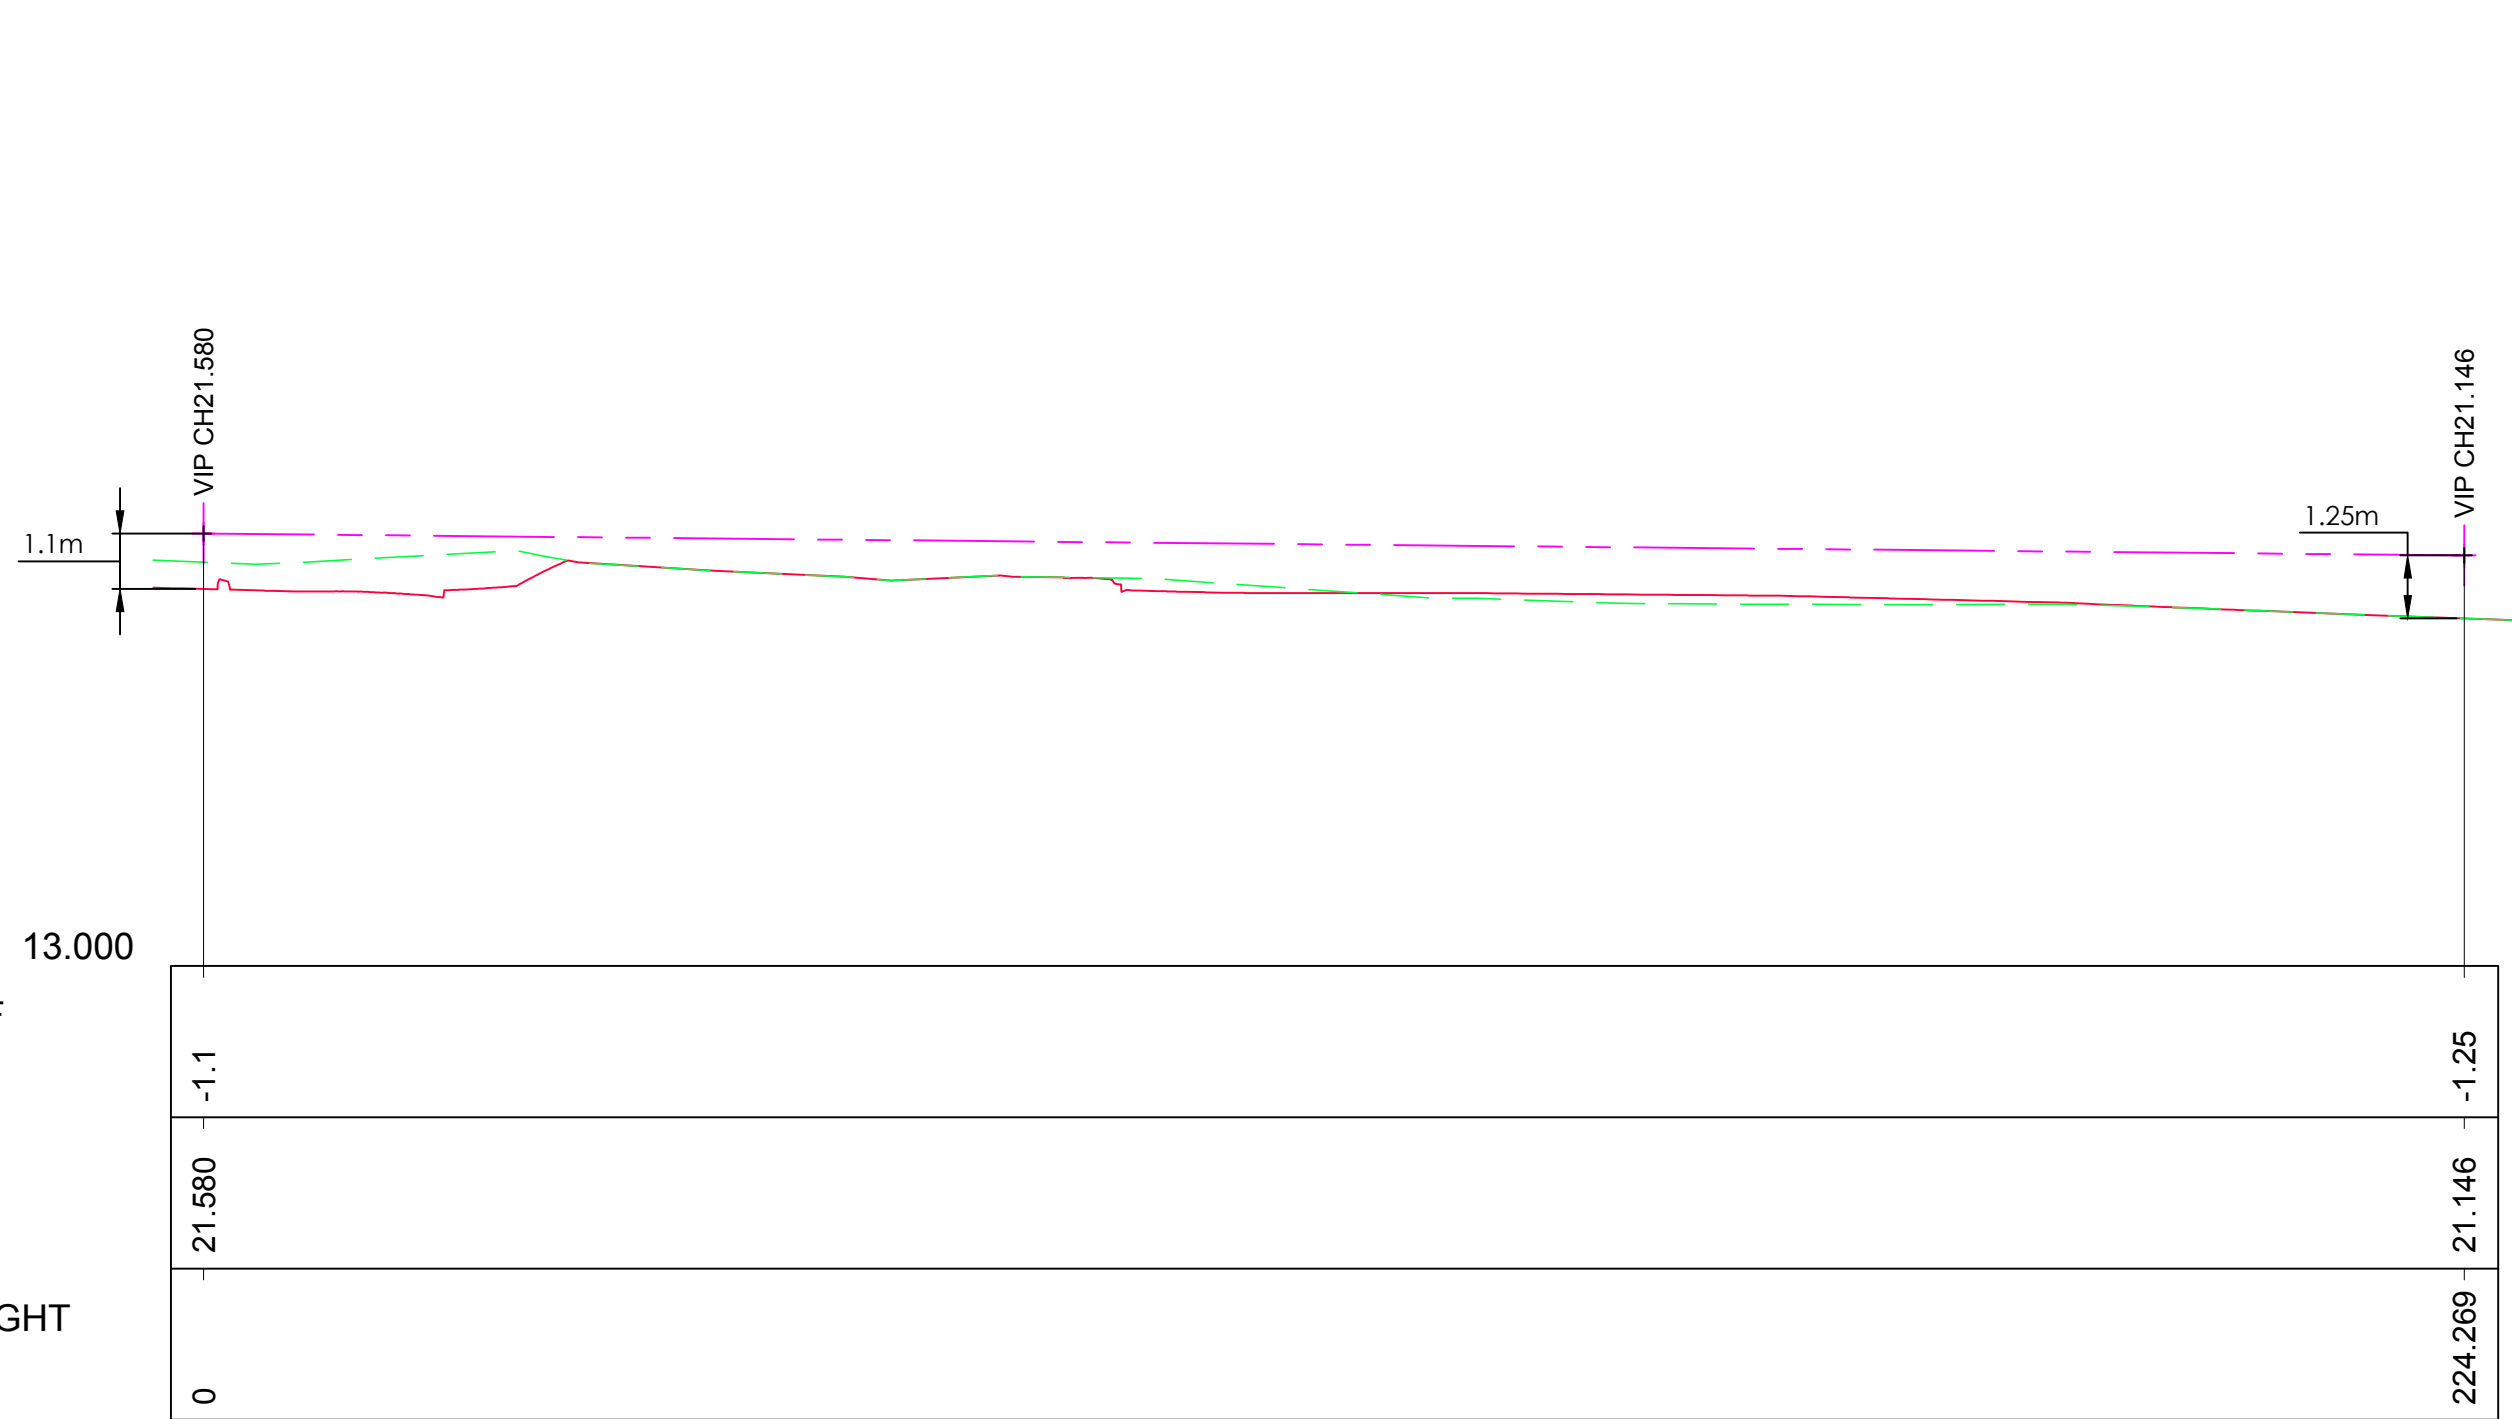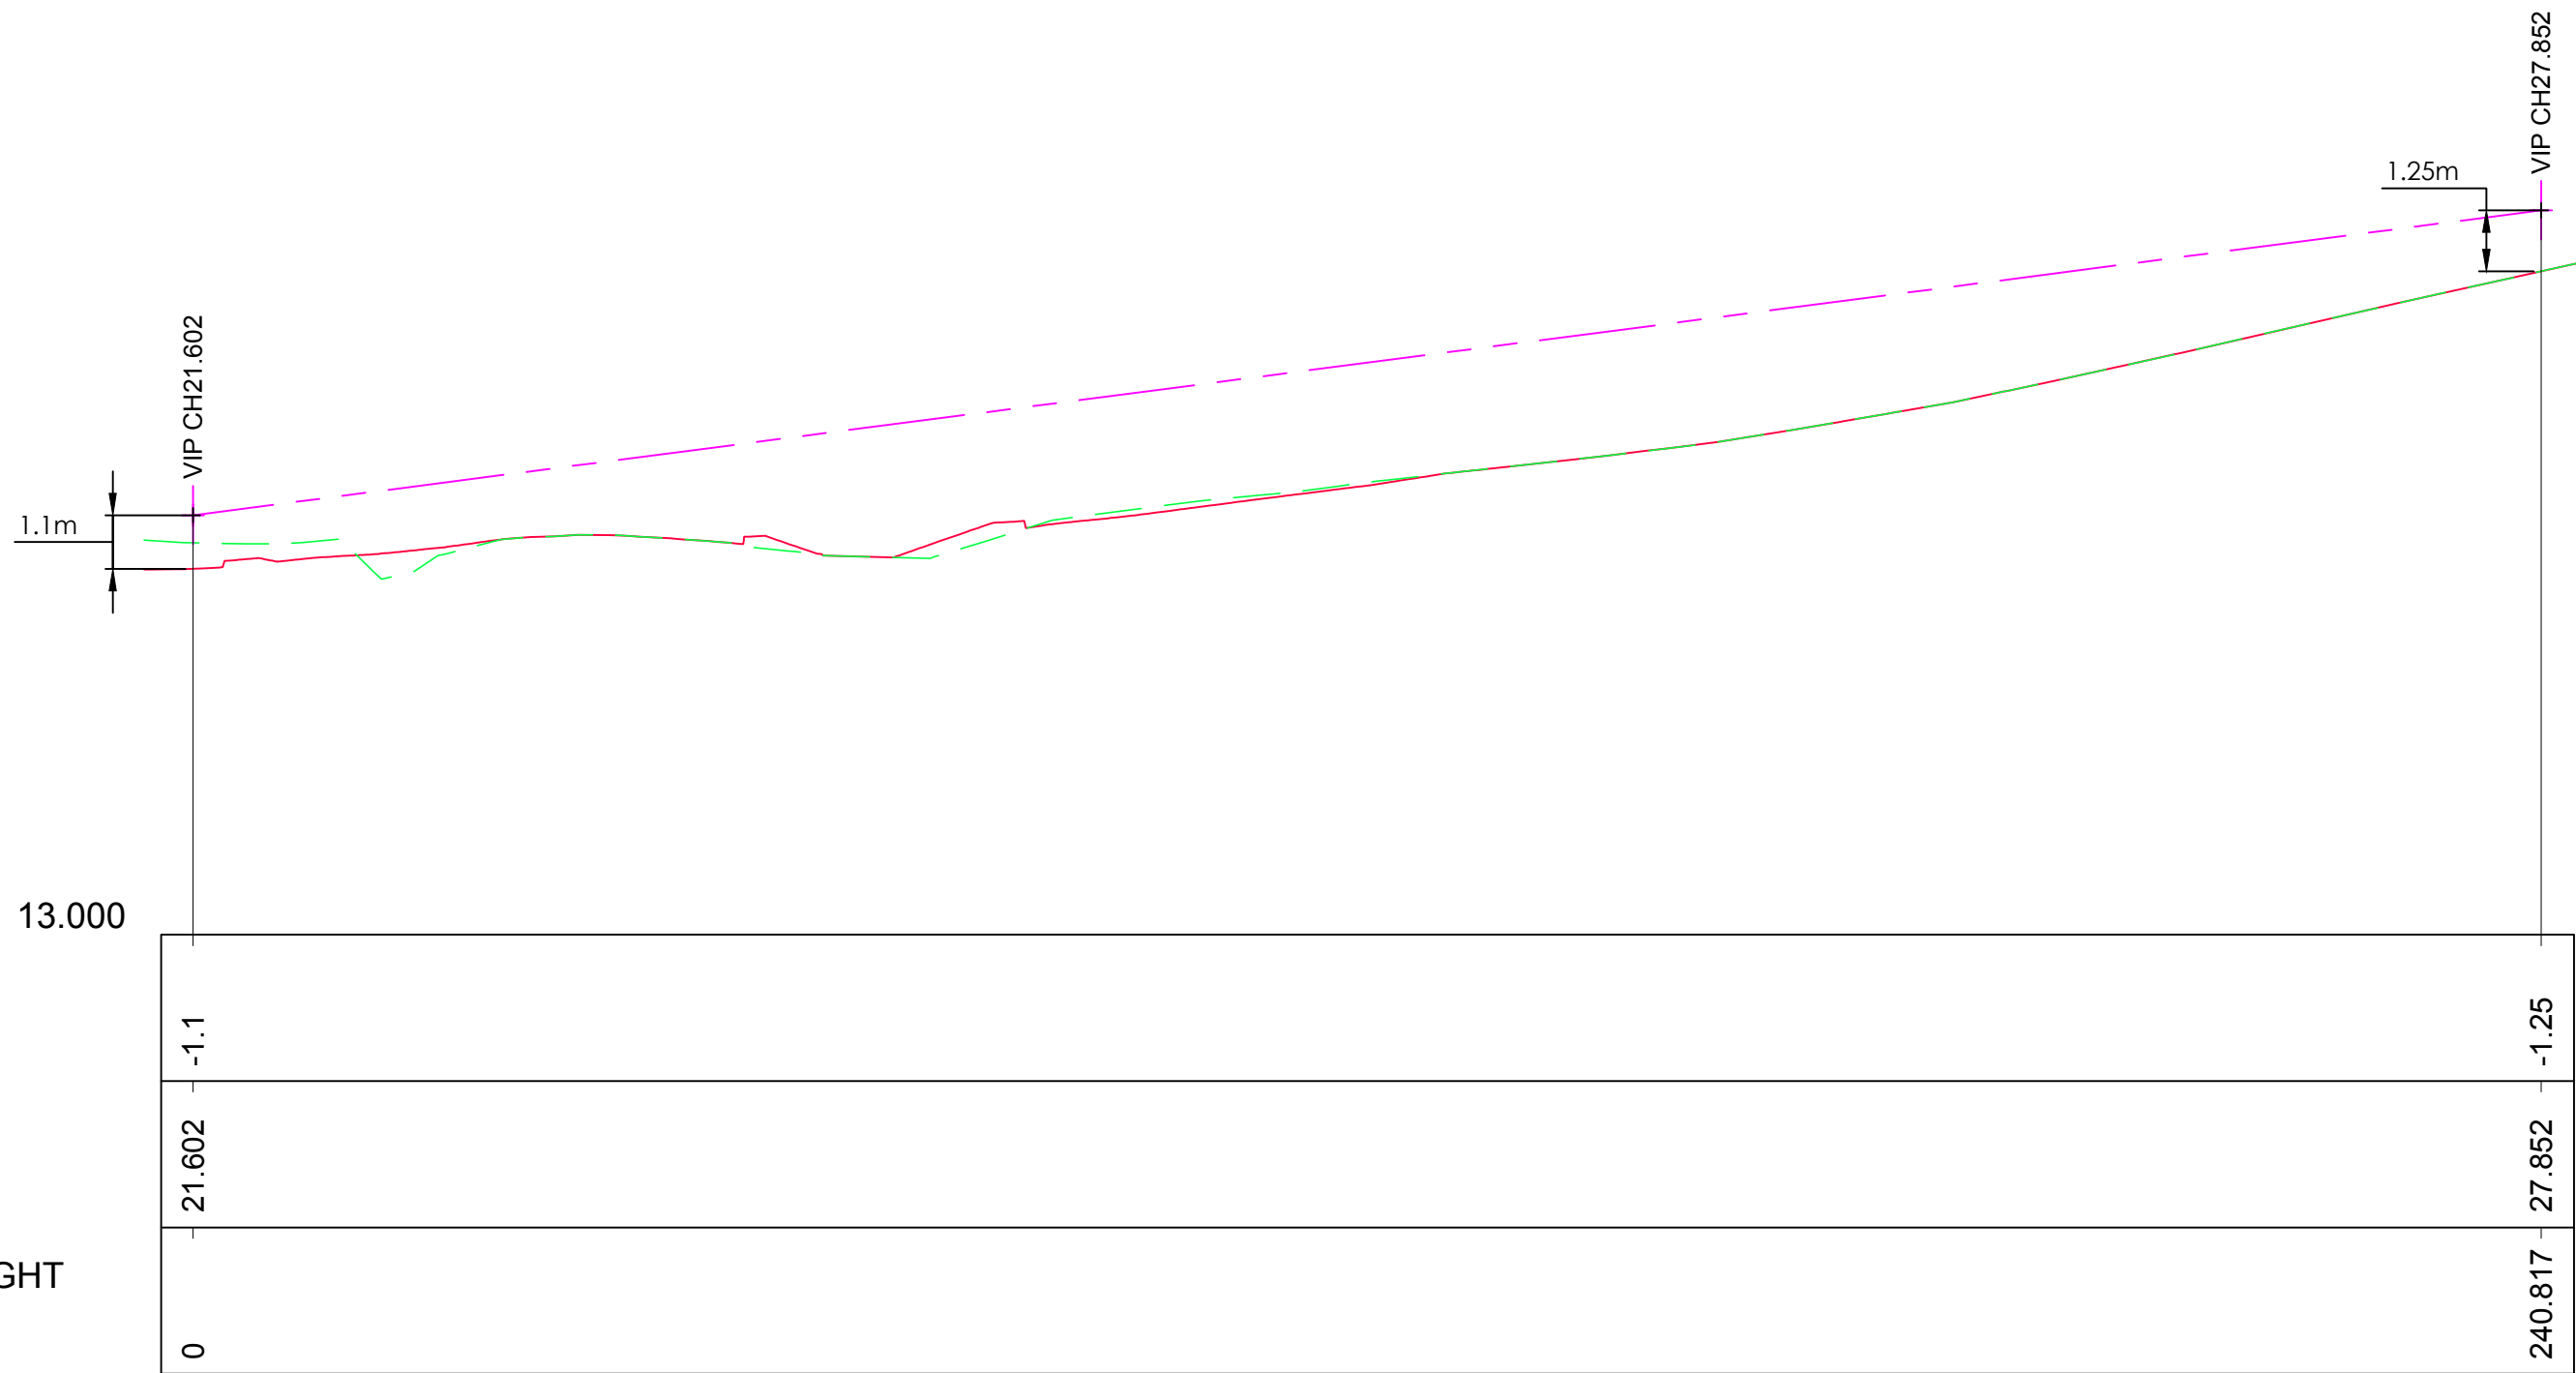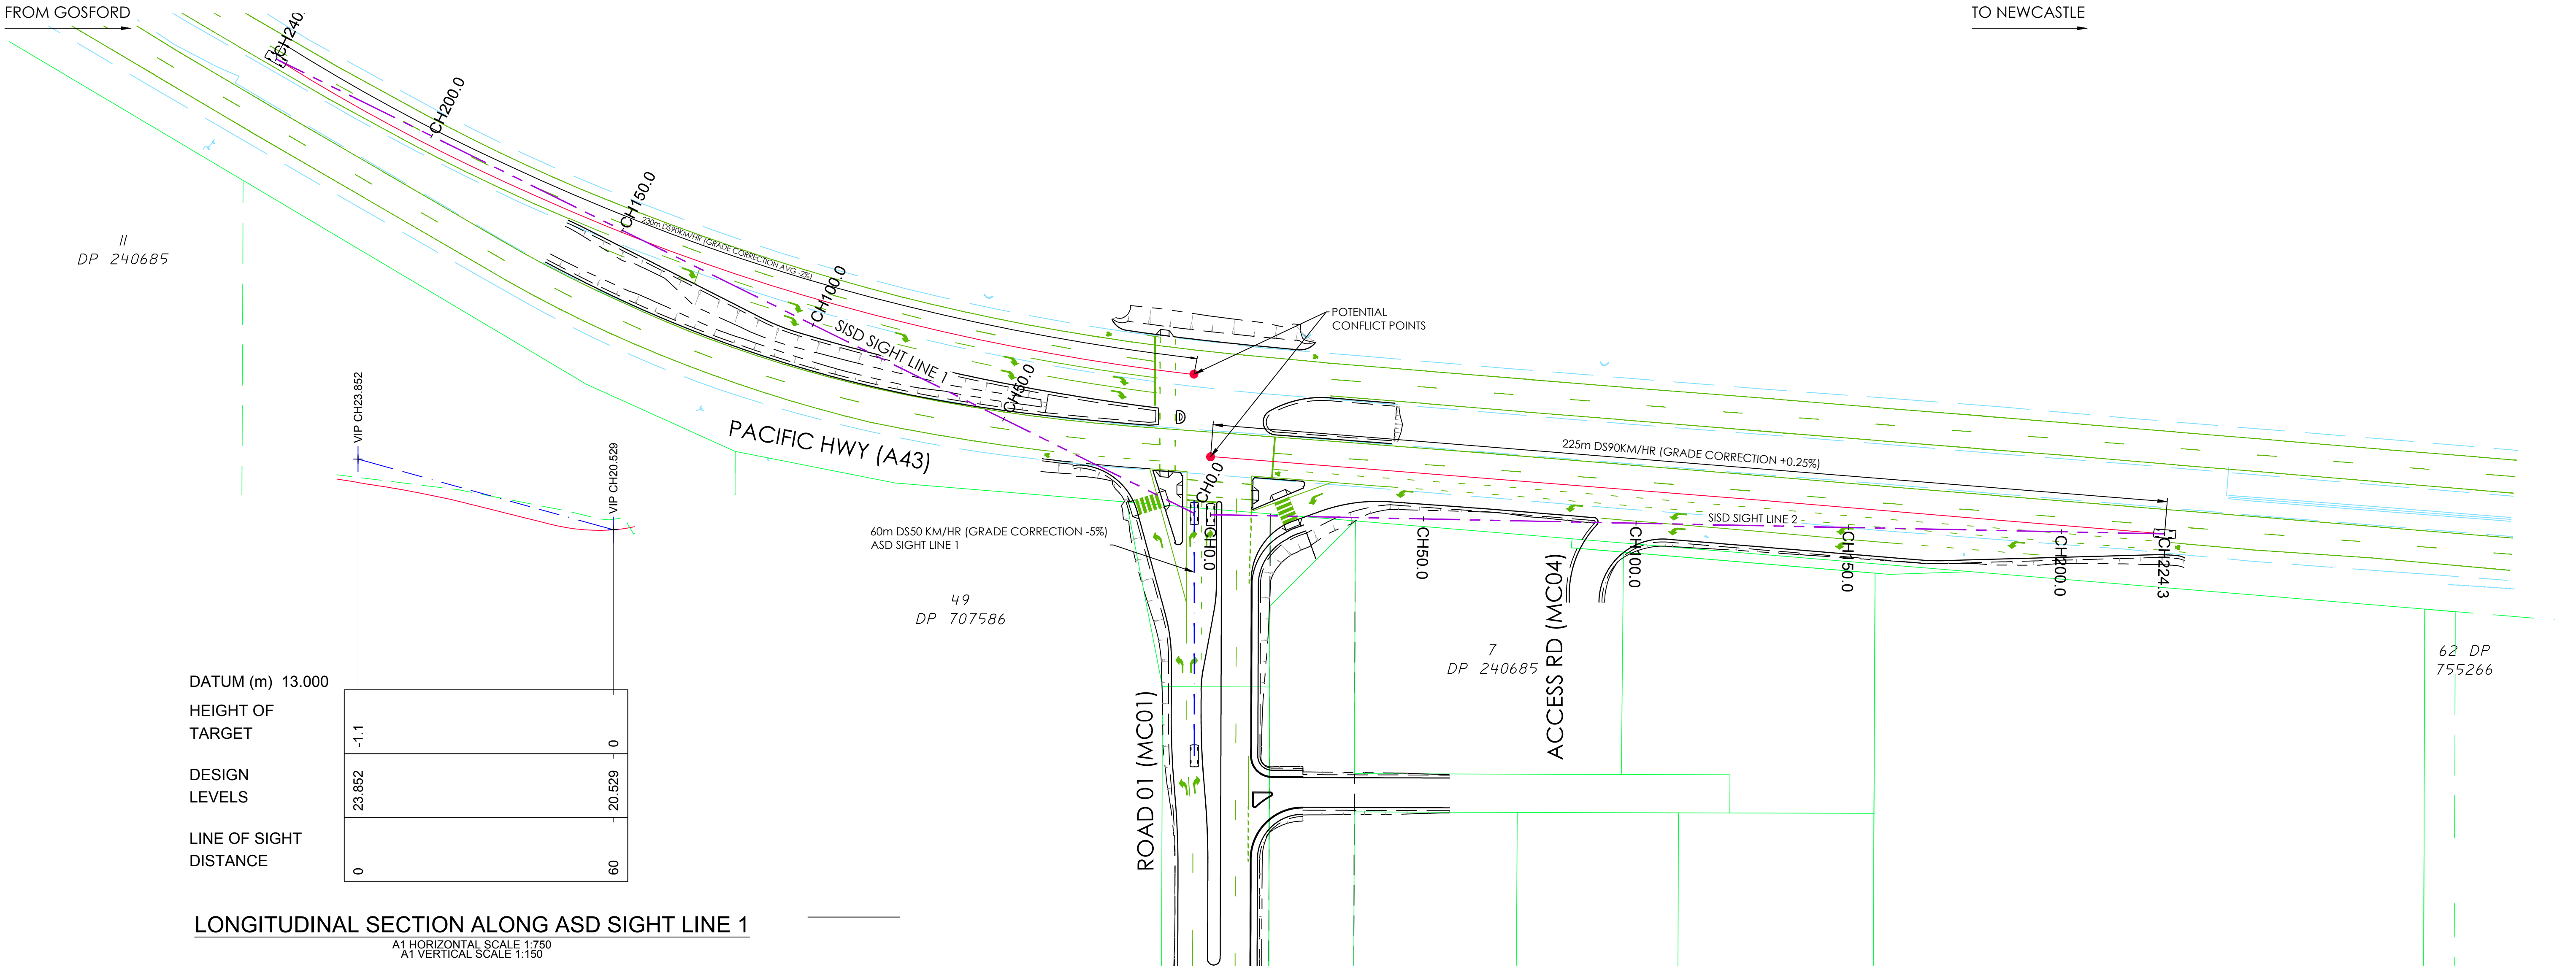

NOT FOR CONSTRUCTION

AMDT	DATE	DESCRIPTION	BY
1	12.04.23	INITIAL SUBMISSION	CES

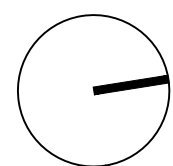


CLIENT
DOYALSON WYEE RSL CLUB
STATUS
PRELIMINARY
THIS DOCUMENT IS ISSUED BY JONES NICHOLSON Pty. Ltd. (JN) IN ITS OWN RIGHT AND IS SUBJECT TO THE RELEVANT CONTRACT BETWEEN JONES NICHOLSON Pty. Ltd. AND ITS CLIENT. THE CONCEPTS AND INFORMATION CONTAINED IN THIS DOCUMENT ARE THE COPYRIGHT OF JONES NICHOLSON Pty. Ltd. UNLESS OTHERWISE STATED. WITHOUT WRITTEN PERMISSION OF JONES NICHOLSON Pty. Ltd. NO PART OF THIS DOCUMENT IS TO BE REPRODUCED OR TRANSMITTED IN ANY FORM OR BY ANY MEANS, ELECTRONIC OR MECHANICAL, INCLUDING PHOTOCOPYING, RECORDING, OR BY ANY INFORMATION STORAGE AND RETRIEVAL SYSTEM.


DISCIPLINE
CIVIL DESIGN
DRAWING TITLE
SIGHT
DISTANCE CHECKS

PROJECT
DOYALSON WYEE RSL CLUB
EXTERNAL WORKS
ADDRESS
80 PACIFIC HWY
NSW, 2262


PROJECT DETAILS
DESIGN CES
DRAWN SWC
DATE APR'23
DRG SIZE A1
SCALE 1:750
PROJECT R.MAHY
MGR
WWW.JN.COM.AU
N0221393
C0004 1

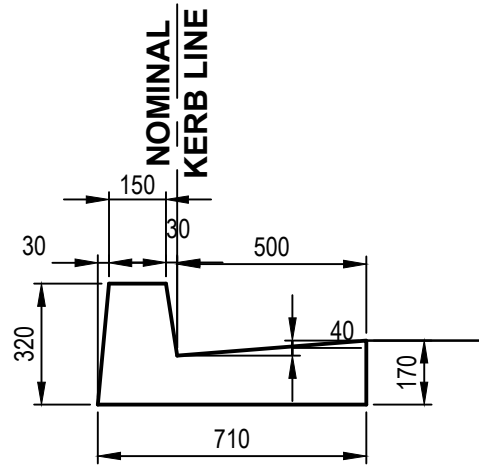


RMS KERB TYPE 'SA'
SCALE 1:20
REF: RMS STD DRG R0300-01

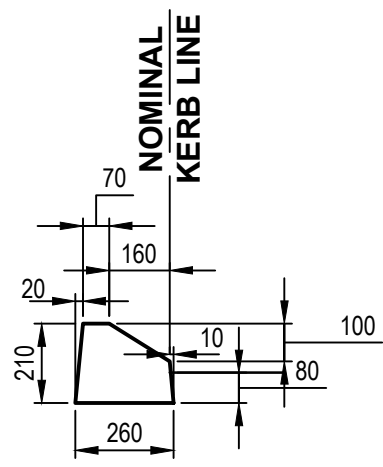


RMS KERB TYPE 'SF'
SCALE 1:20
REF: RMS STD DRG R0300-01

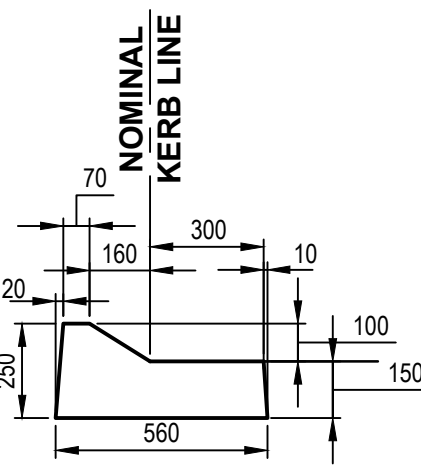

RMS KERB TYPE 'SE'
SCALE 1:20
REF: RMS STD DRG R0300-01

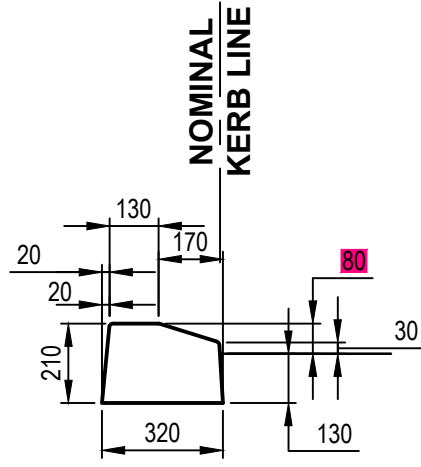


KERB TYPE 'SFA'
SCALE 1:20
SPECIAL 'SF' TYPE FOR RNB ANNULUS
ENCROACHMENT TYPE A

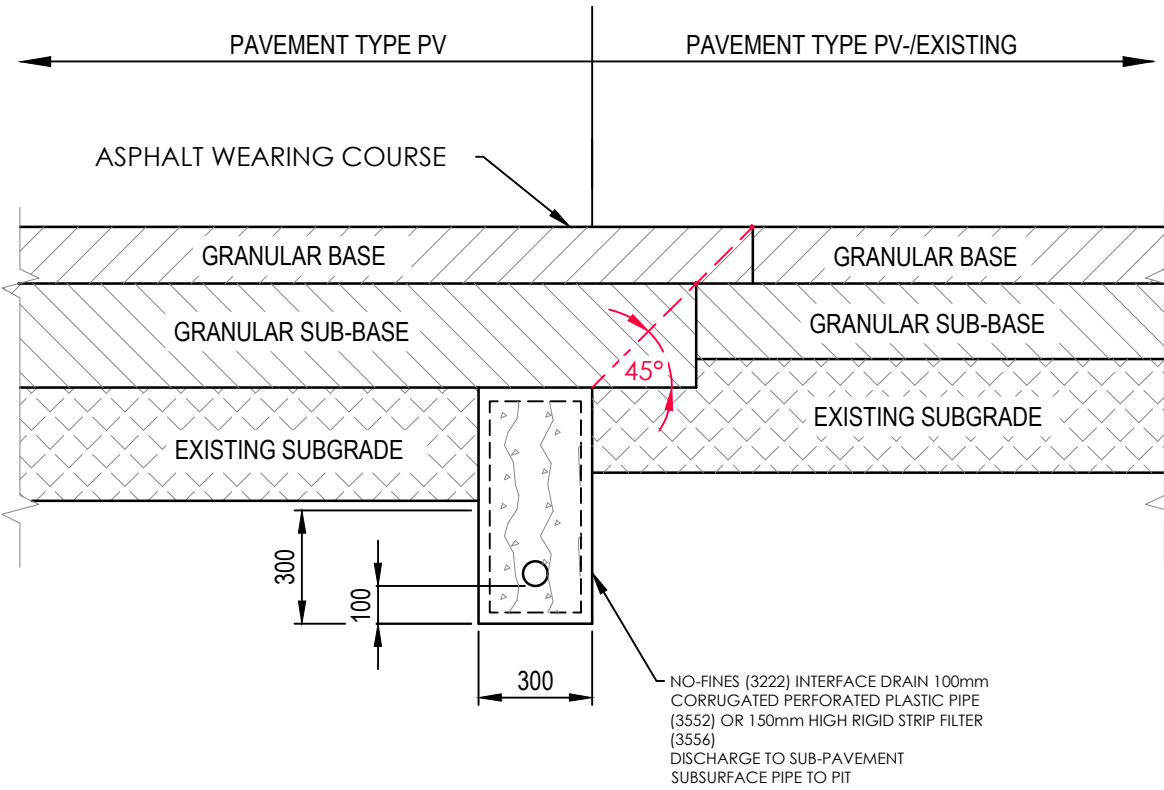


DETAIL PI-1


GRANULAR PAVEMENT JOINT
LONGITUDINAL / TRANSVERSE INTERFACE

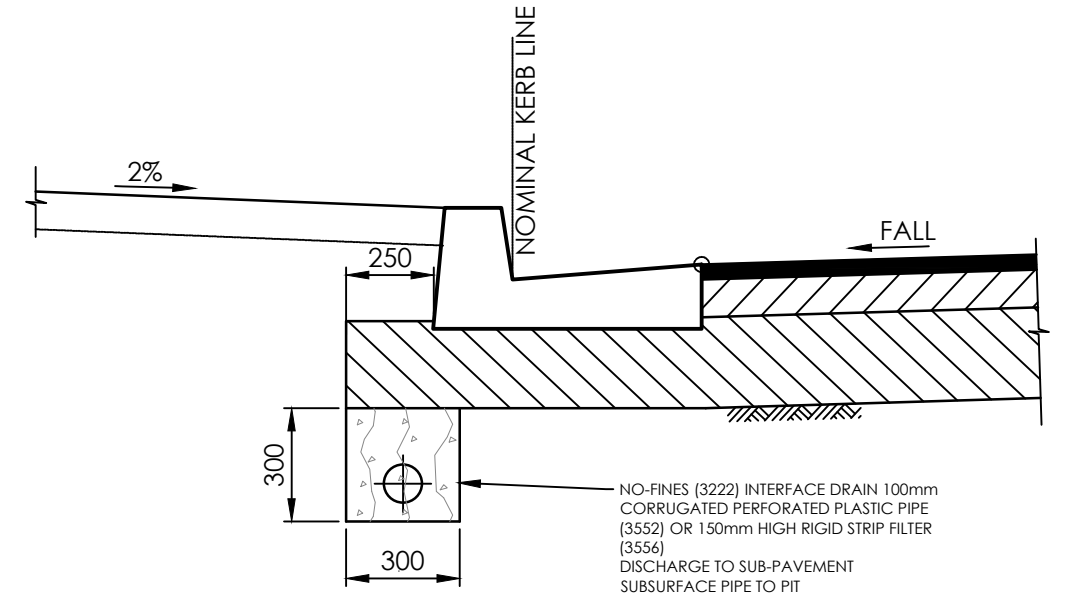


TYPICAL PAVEMENT EDGE DETAIL
SCALE 1:20

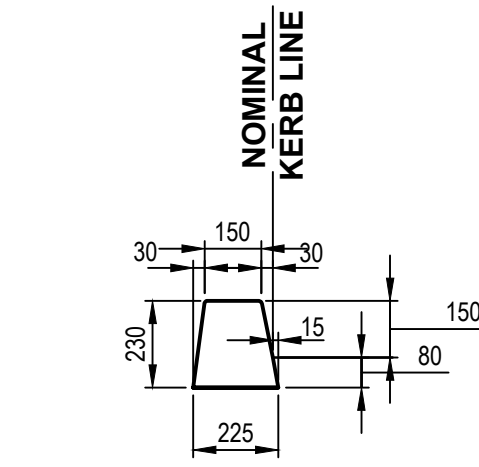


RMS KERB TYPE 'SM'
SCALE 1:20
REF: RMS STD DRG R0300-01

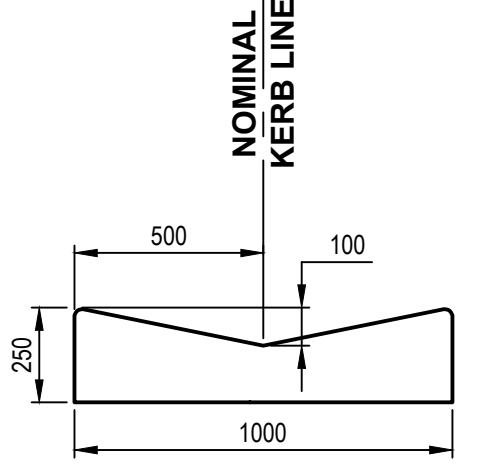


RMS KERB TYPE 'SO'
SCALE 1:20
REF: RMS STD DRG R0300-01

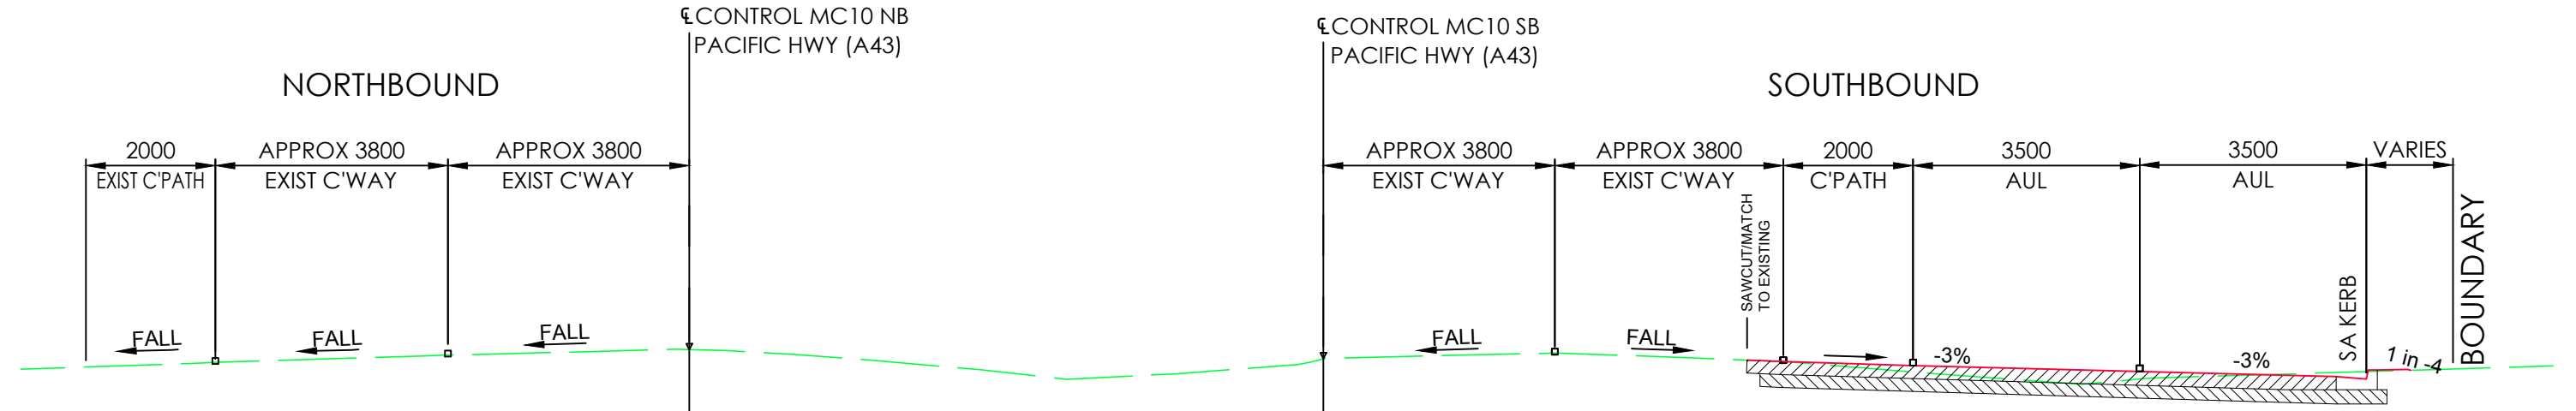

PACIFIC HWY (A43) >CH1000
TYPICAL CROSS SECTION
SCALE 1:100

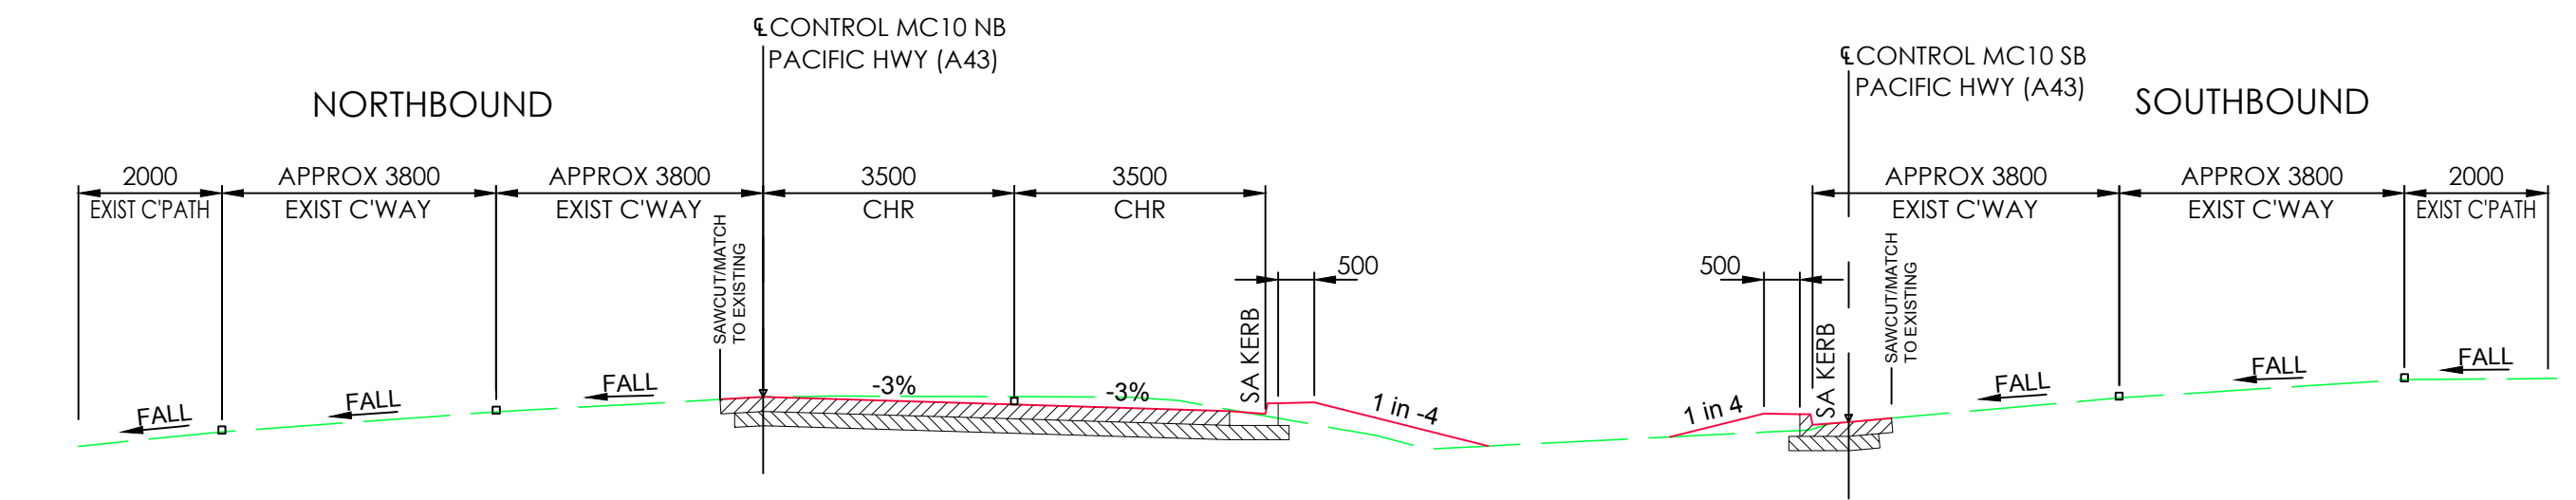


PACIFIC HWY (A43) <CH1000
TYPICAL CROSS SECTION
SCALE 1:100

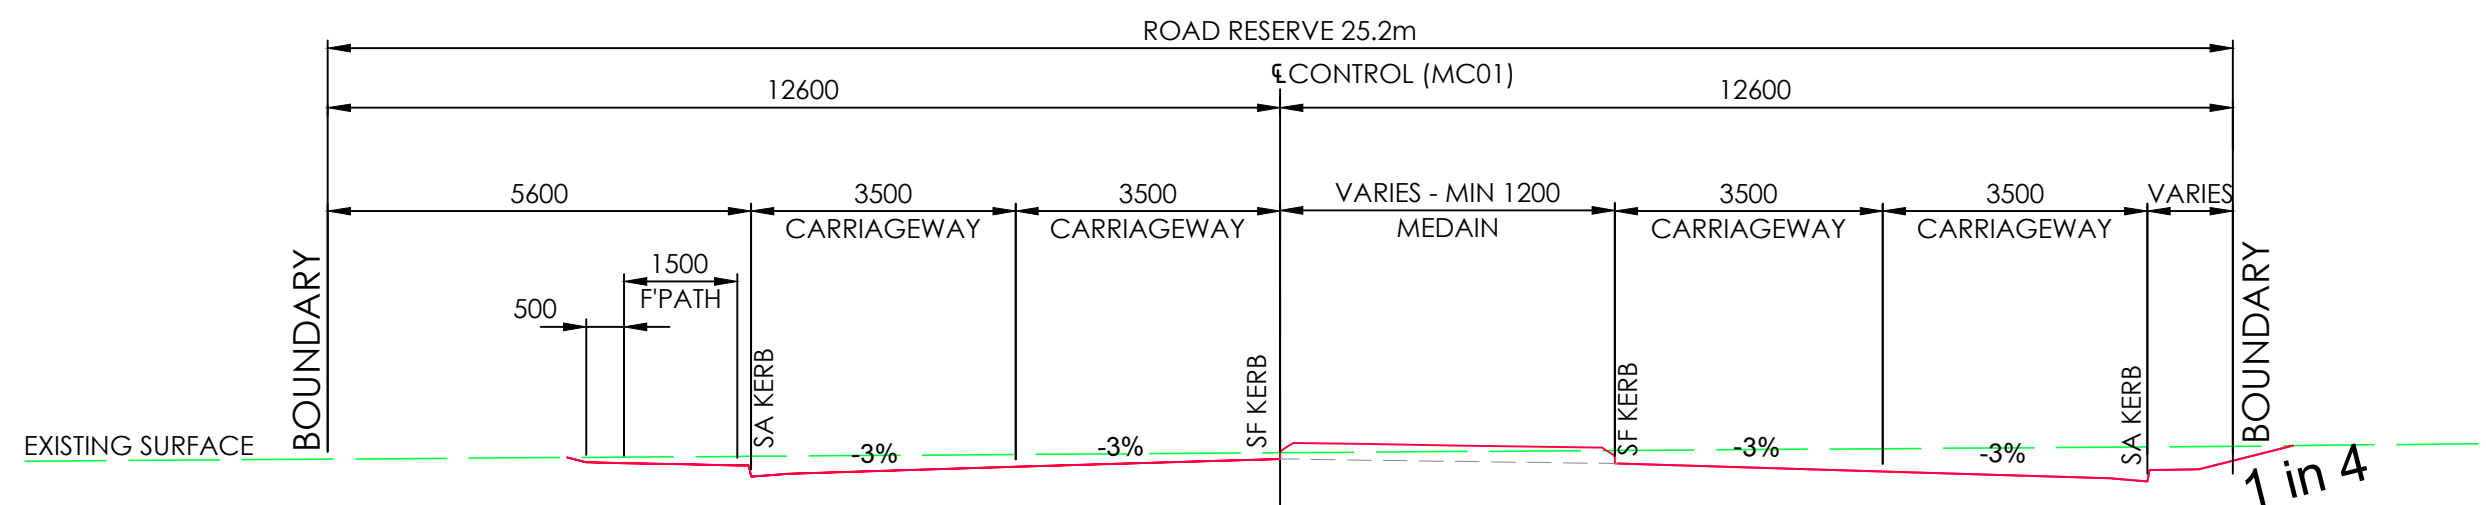

ROAD 01 (MC01)
TYPICAL CROSS SECTION
SCALE 1:100

NOT FOR CONSTRUCTION			
AMDT	DATE	DESCRIPTION	BY
1	12.04.23	INITIAL SUBMISSION	CES

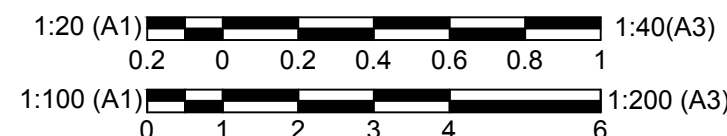


CLIENT
DOYALSON WYEE RSL CLUB
STATUS
PRELIMINARY

THIS DOCUMENT IS ISSUED BY JONES NICHOLSON Pty. Ltd. (JN) 51 003 316 032 AND IS SUBJECT TO THE RELEVANT CONTRACT BETWEEN JONES NICHOLSON Pty. Ltd. AND ITS CLIENT. THE CONCEPTS AND INFORMATION CONTAINED IN THIS DOCUMENT ARE THE COPYRIGHT OF JONES NICHOLSON Pty. Ltd. USE OR COPYING OF THIS DOCUMENT WITHOUT WRITTEN PERMISSION OF JONES NICHOLSON Pty. Ltd. CONSTITUTES AN INFRINGEMENT OF COPYRIGHT.


DISCIPLINE
CIVIL DESIGN
DRAWING TITLE
TYPICAL SECTIONS
AND DETAILS

PROJECT
DOYALSON WYEE RSL CLUB
EXTERNAL WORKS
ADDRESS
80 PACIFIC HWY
NSW, 2262


PROJECT DETAILS
DESIGN CES
DRAWN SWC
DATE APR'23
DRG SIZE A1
SCALE AS SHOWN
PROJECT R.MAHY
MGR
WWW.JN.COM.AU
N0221393
C0006

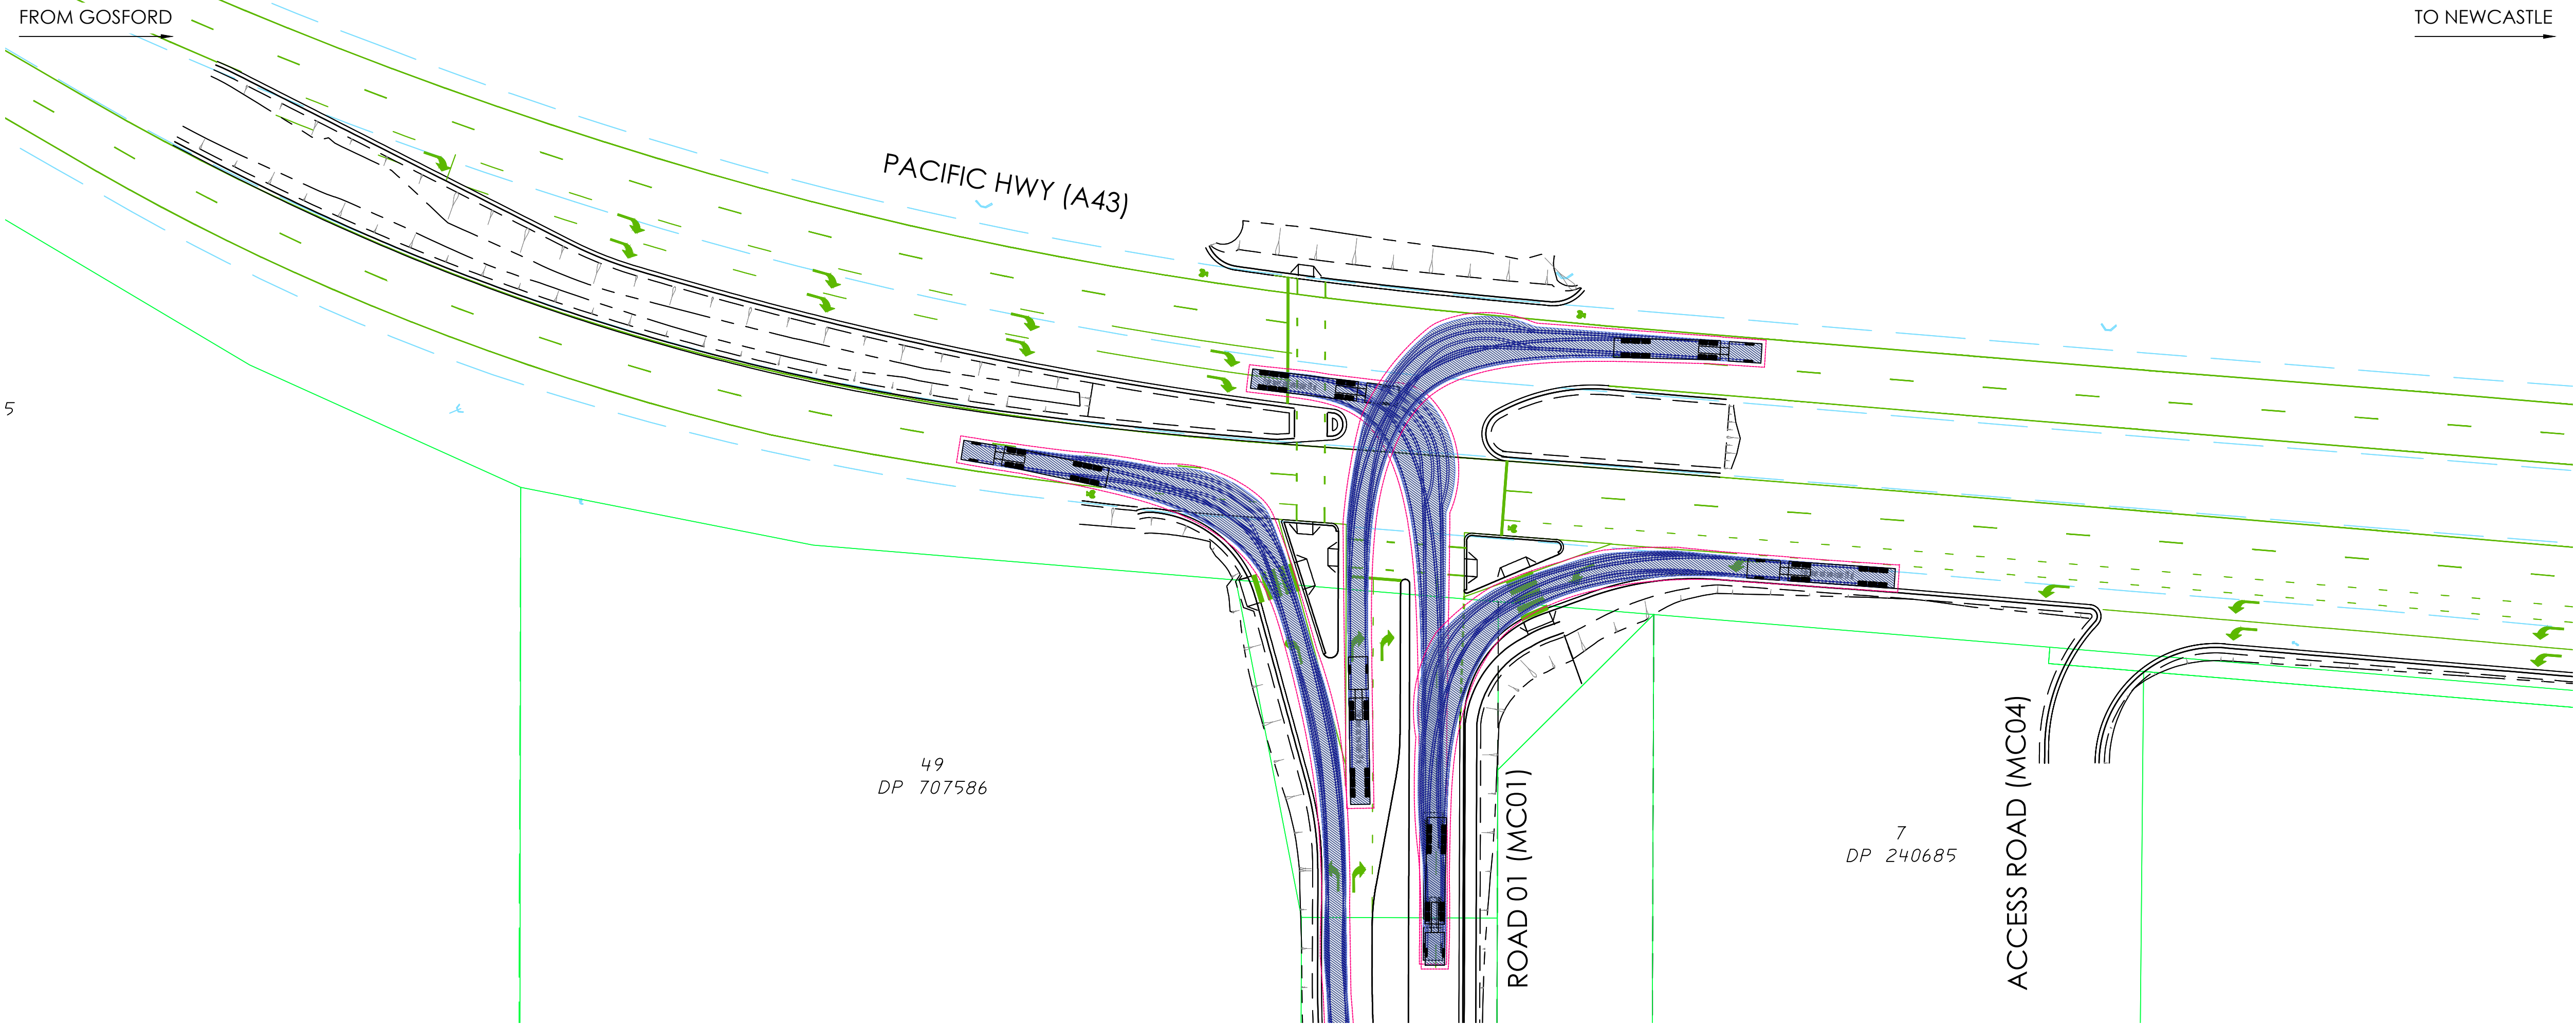


LEGEND
VEHICLE TURNING PATH

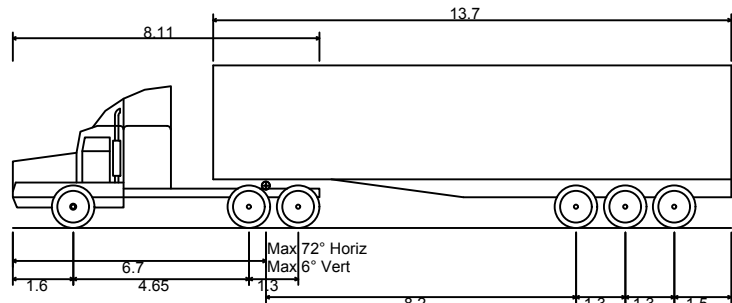


Prime mover and semi-trailer (19 m)	
Overall Length	19.000m
Overall Width	2.500m
Overall Body Height	4.300m
Min Body Ground Clearance	0.540m
Track Width	2.500m
Lock-to-lock time	6.00s
Curb to Curb Turning Radius	12.500m

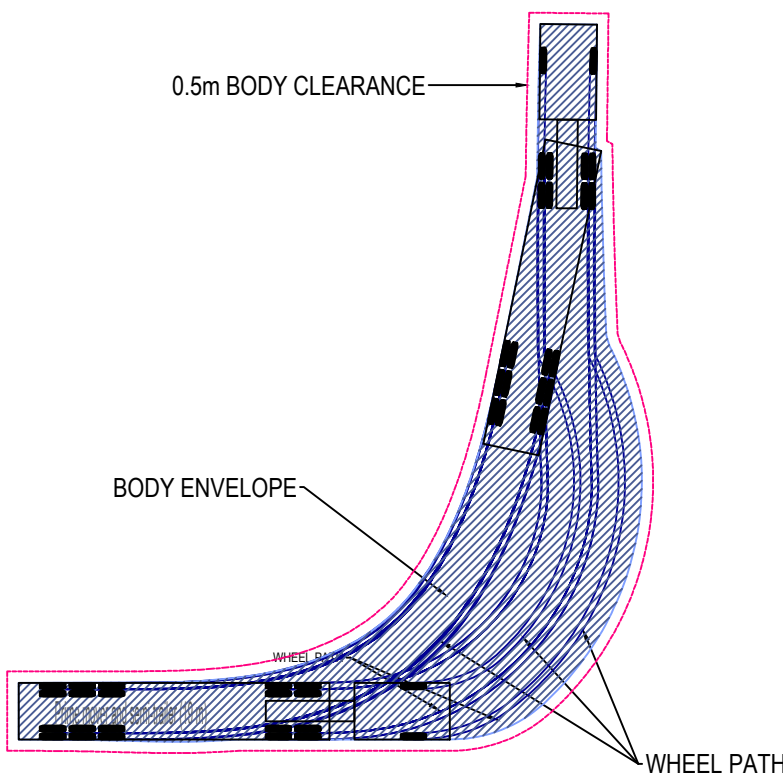


VTP ANNOTATION

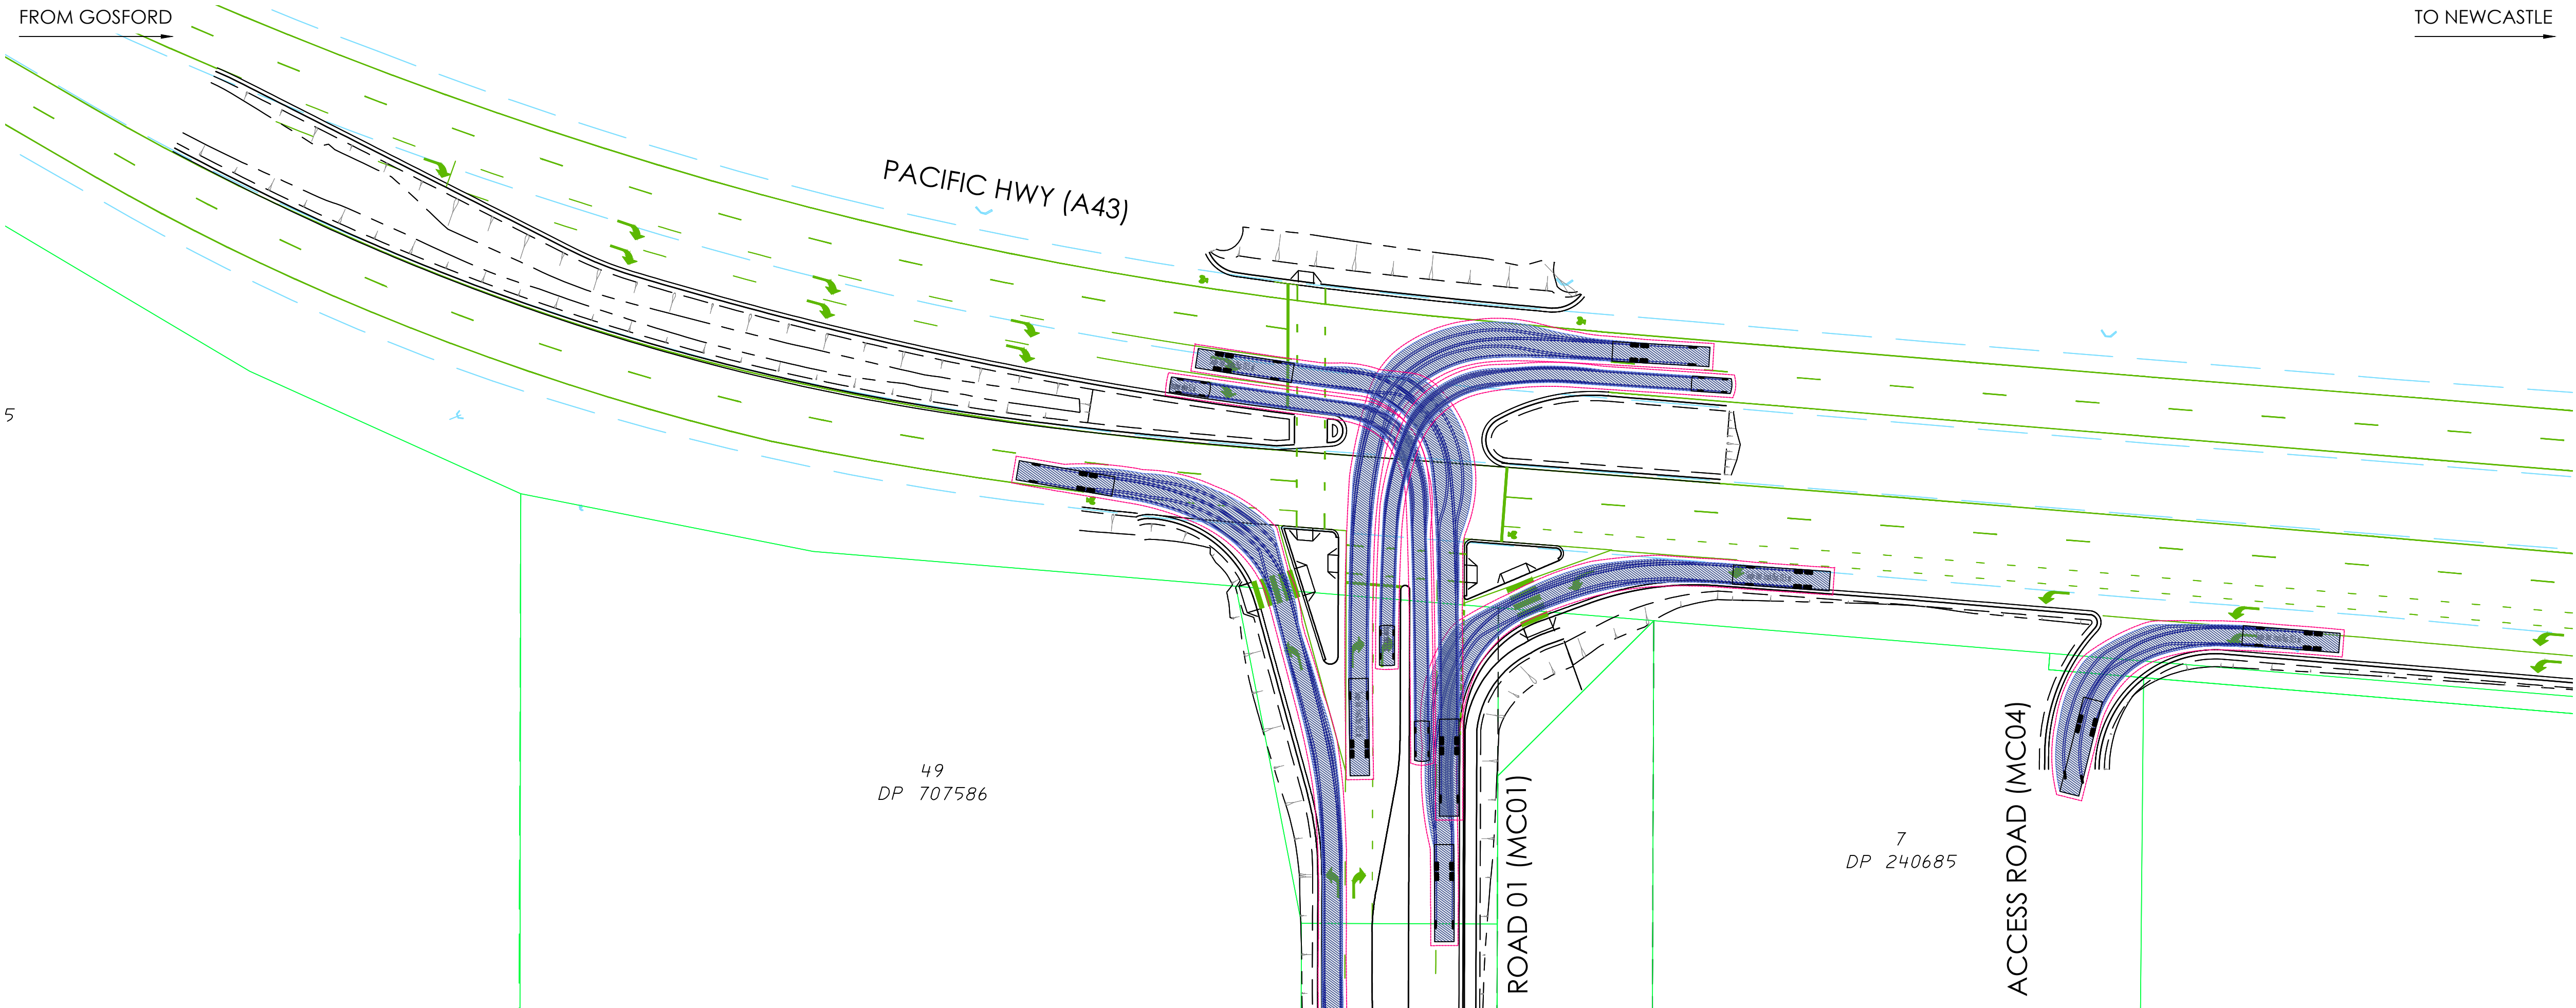

LEGEND
VEHICLE TURNING PATH

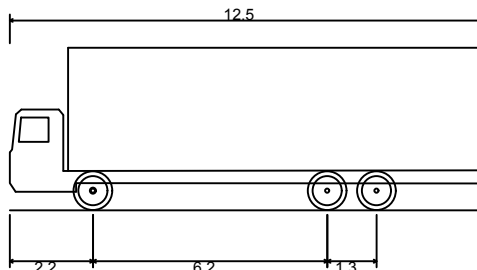


Single Unit Truck/Bus (12.5 m)	
Overall Length	12.500m
Overall Width	2.500m
Overall Body Height	4.300m
Min Body Ground Clearance	0.490m
Track Width	2.500m
Lock-to-lock time	6.00s
Curb to Curb Turning Radius	12.500m

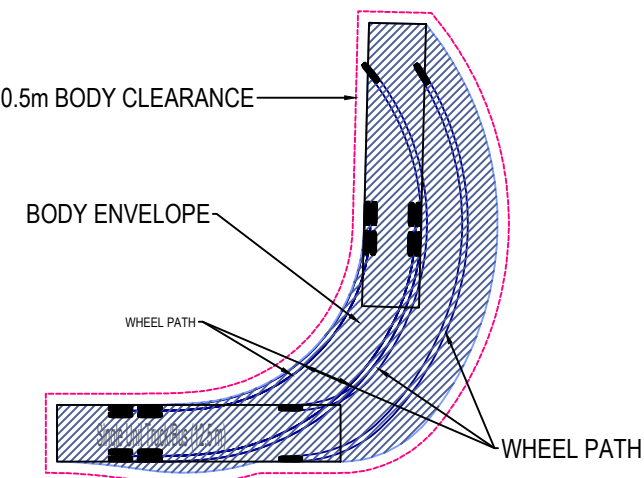

VTP ANNOTATION

NOT FOR CONSTRUCTION			
AMDT	DATE	DESCRIPTION	BY
1	12.04.23	INITIAL SUBMISSION	CES

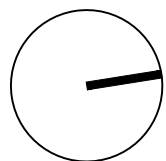


CLIENT
DOYALSON WYEE RSL CLUB
STATUS
PRELIMINARY
THIS DOCUMENT IS ISSUED BY JONES NICHOLSON Pty. Ltd. (JN) 51 003 316 022 AND IS SUBJECT TO THE RELEVANT CONTRACT BETWEEN JONES NICHOLSON Pty. Ltd. AND ITS CLIENT. THE CONCEPTS AND INFORMATION CONTAINED IN THIS DOCUMENT ARE THE COPYRIGHT OF JONES NICHOLSON Pty. Ltd. USE OR COPYING OF THIS DOCUMENT WITHOUT WRITTEN PERMISSION OF JONES NICHOLSON Pty. Ltd. CONSTITUTES AN INFRINGEMENT OF COPYRIGHT.



DISCIPLINE
CIVIL DESIGN
DRAWING TITLE
VEHICLE TURNING
PATH STUDY

PROJECT
DOYALSON WYEE RSL CLUB
EXTERNAL WORKS
ADDRESS
80 PACIFIC HWY
NSW, 2262

PROJECT DETAILS
DESIGN: CES
DRAWN: SWC
DATE: APR'23
DRG SIZE: A1
SCALE: 1:500
PROJECT: R.MAHY
MGR: WWW.JN.COM.AU
N0221393
C0007

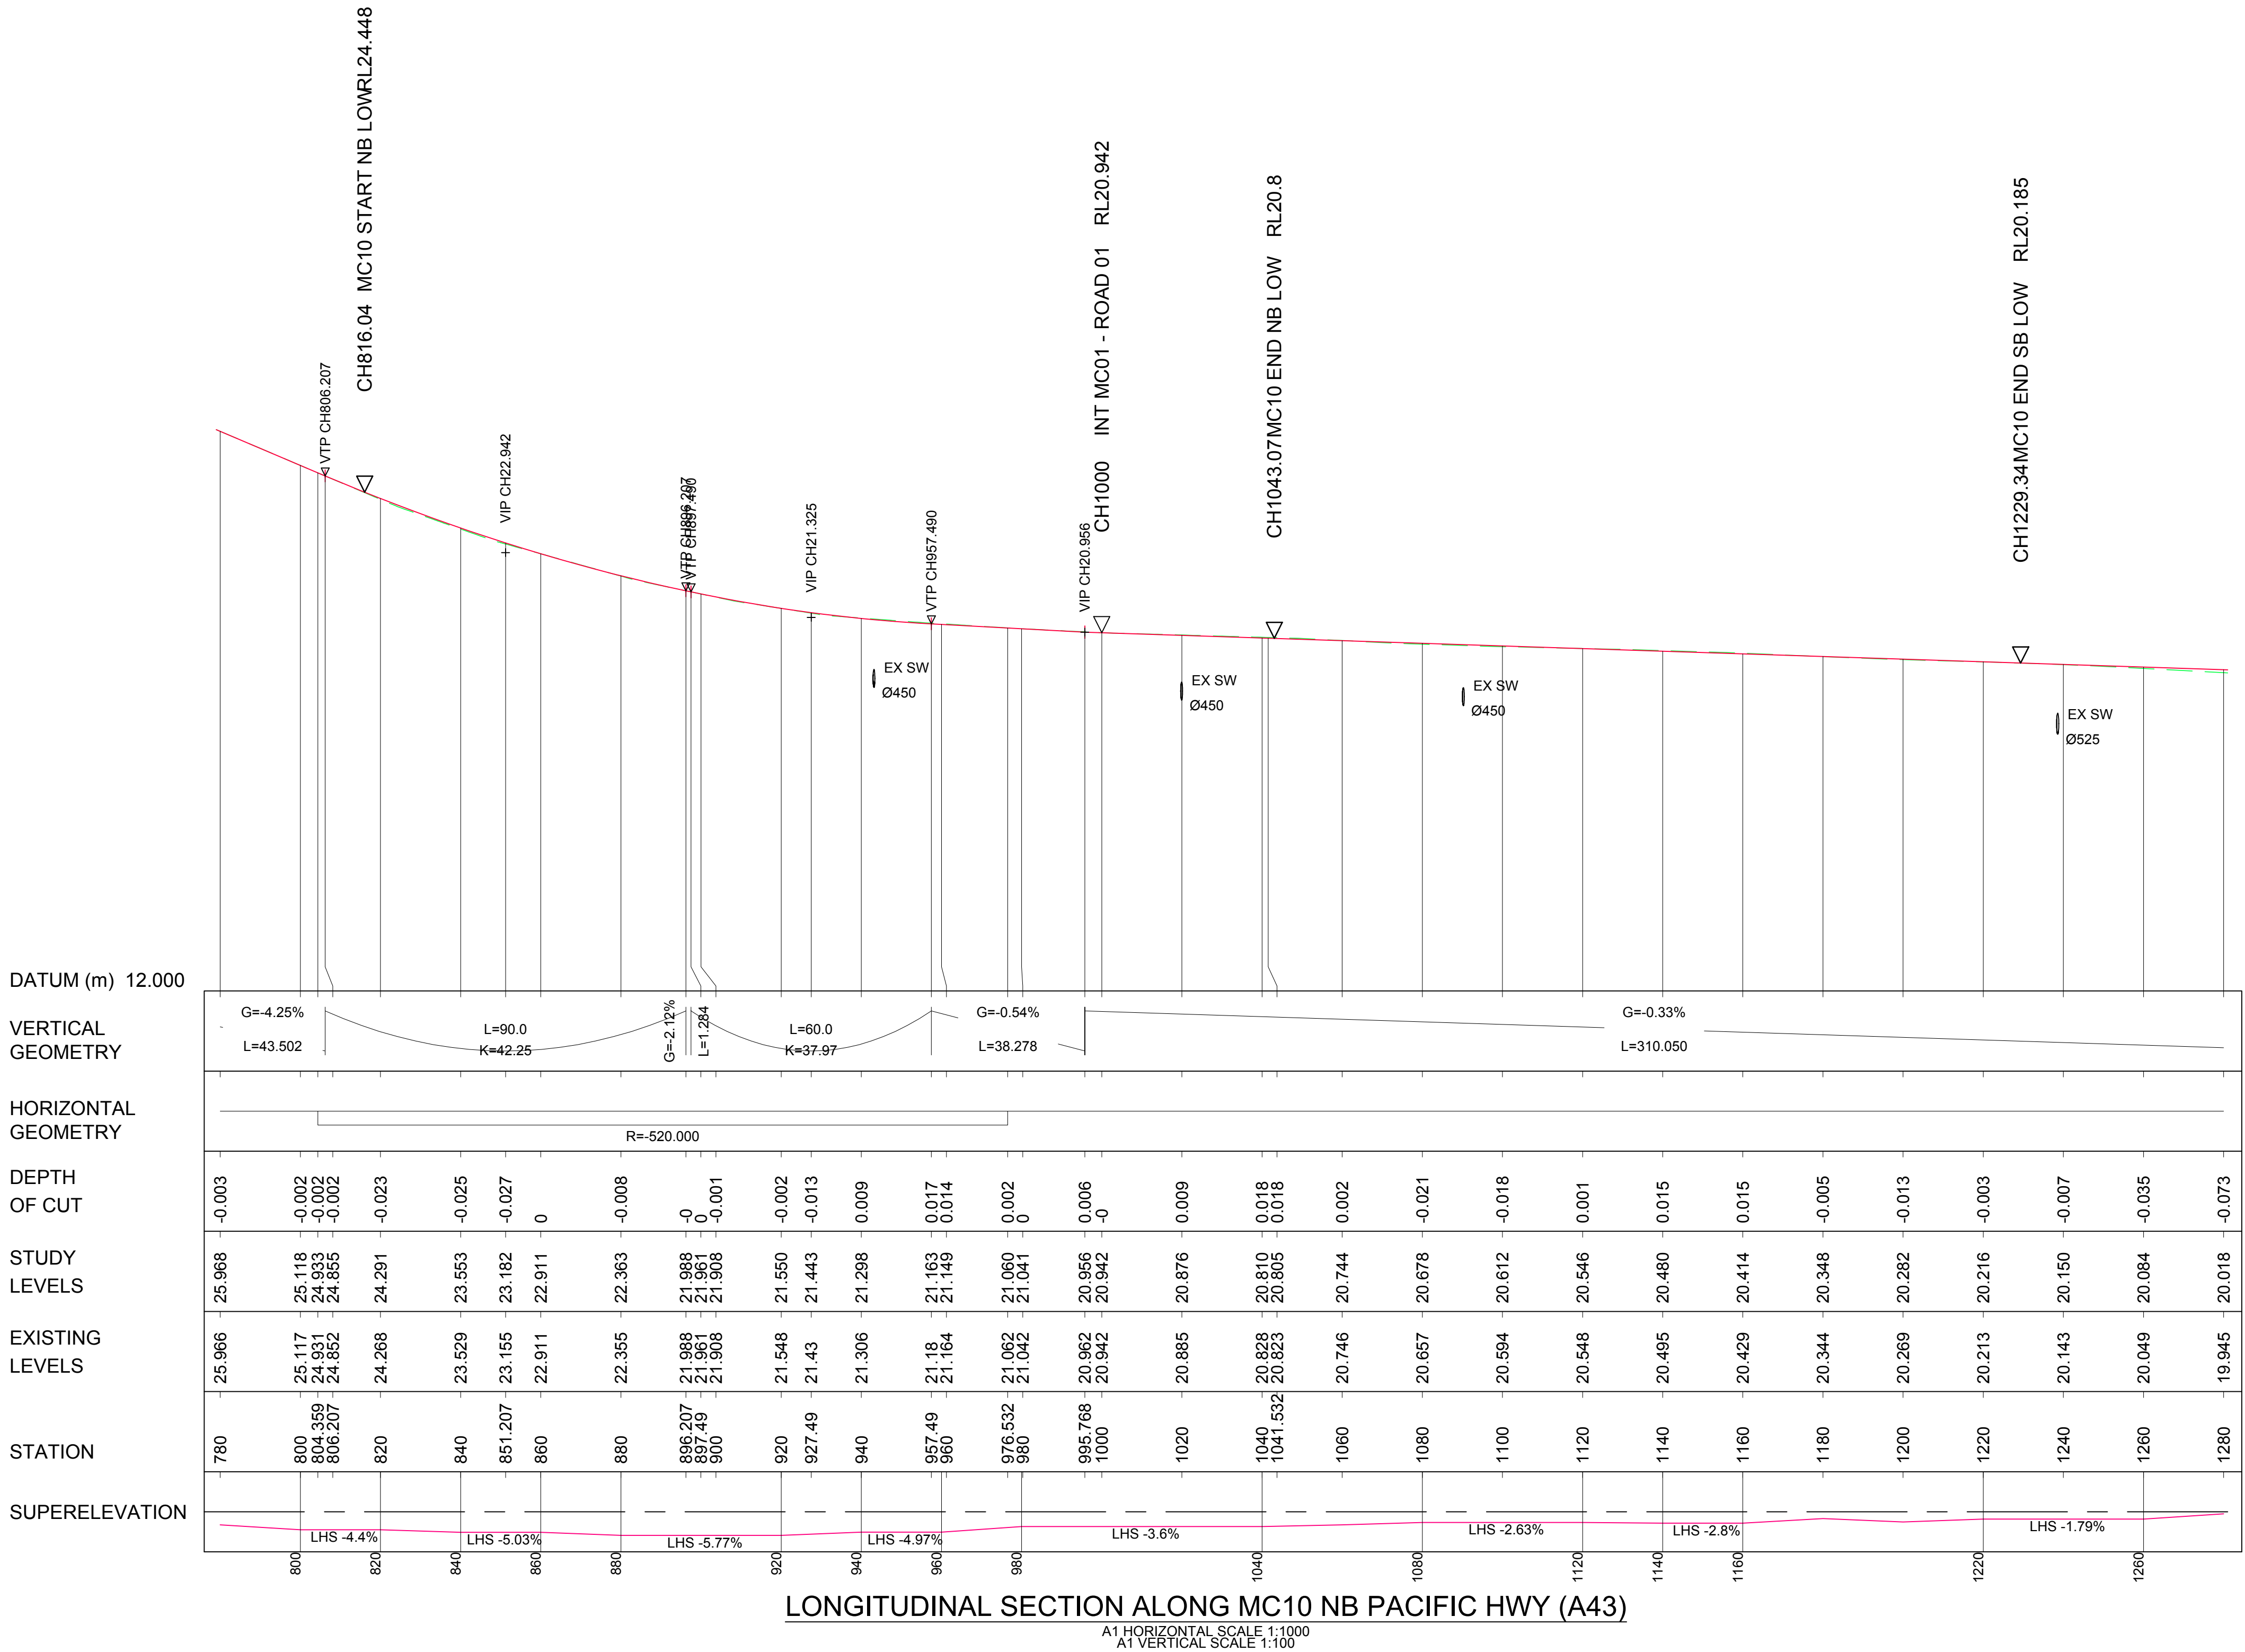

NOT FOR CONSTRUCTION			
AMDT	DATE	DESCRIPTION	BY
1	12.04.23	INITIAL SUBMISSION	CES

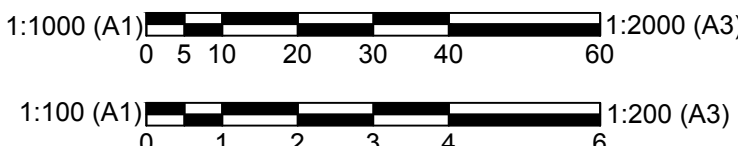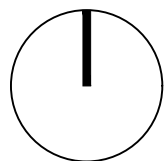


CLIENT
DOYALSON WYEE RSL CLUB
STATUS
PRELIMINARY
THIS DOCUMENT IS ISSUED BY JONES NICHOLSON Pty. Ltd. (JN) IN ITS OWN RIGHT AND IS SUBJECT TO THE RELEVANT CONTRACT BETWEEN JONES NICHOLSON Pty. Ltd. AND ITS CLIENT. THE CONCEPTS AND INFORMATION CONTAINED IN THIS DOCUMENT ARE THE COPYRIGHT OF JONES NICHOLSON Pty. Ltd. UNLESS OTHERWISE STATED. ANY UNAUTHORIZED REPRODUCTION OR DISTRIBUTION OF THIS DOCUMENT WITHOUT WRITTEN PERMISSION OF JONES NICHOLSON Pty. Ltd. CONSTITUTES AN INFRINGEMENT OF COPYRIGHT.



DISCIPLINE
CIVIL DESIGN
DRAWING TITLE
PACIFIC HWY
NB LONG SECTION

PROJECT
DOYALSON WYEE RSL CLUB
EXTERNAL WORKS
ADDRESS
80 PACIFIC HWY
NSW, 2262

PROJECT DETAILS
DESIGN CES
DRAWN SWC
DATE APR'23
DRG SIZE A1
SCALE AS SHOWN
PROJECT R.MAHY
MGR
WWW.JN.COM.AU
N0221393
C0008 1

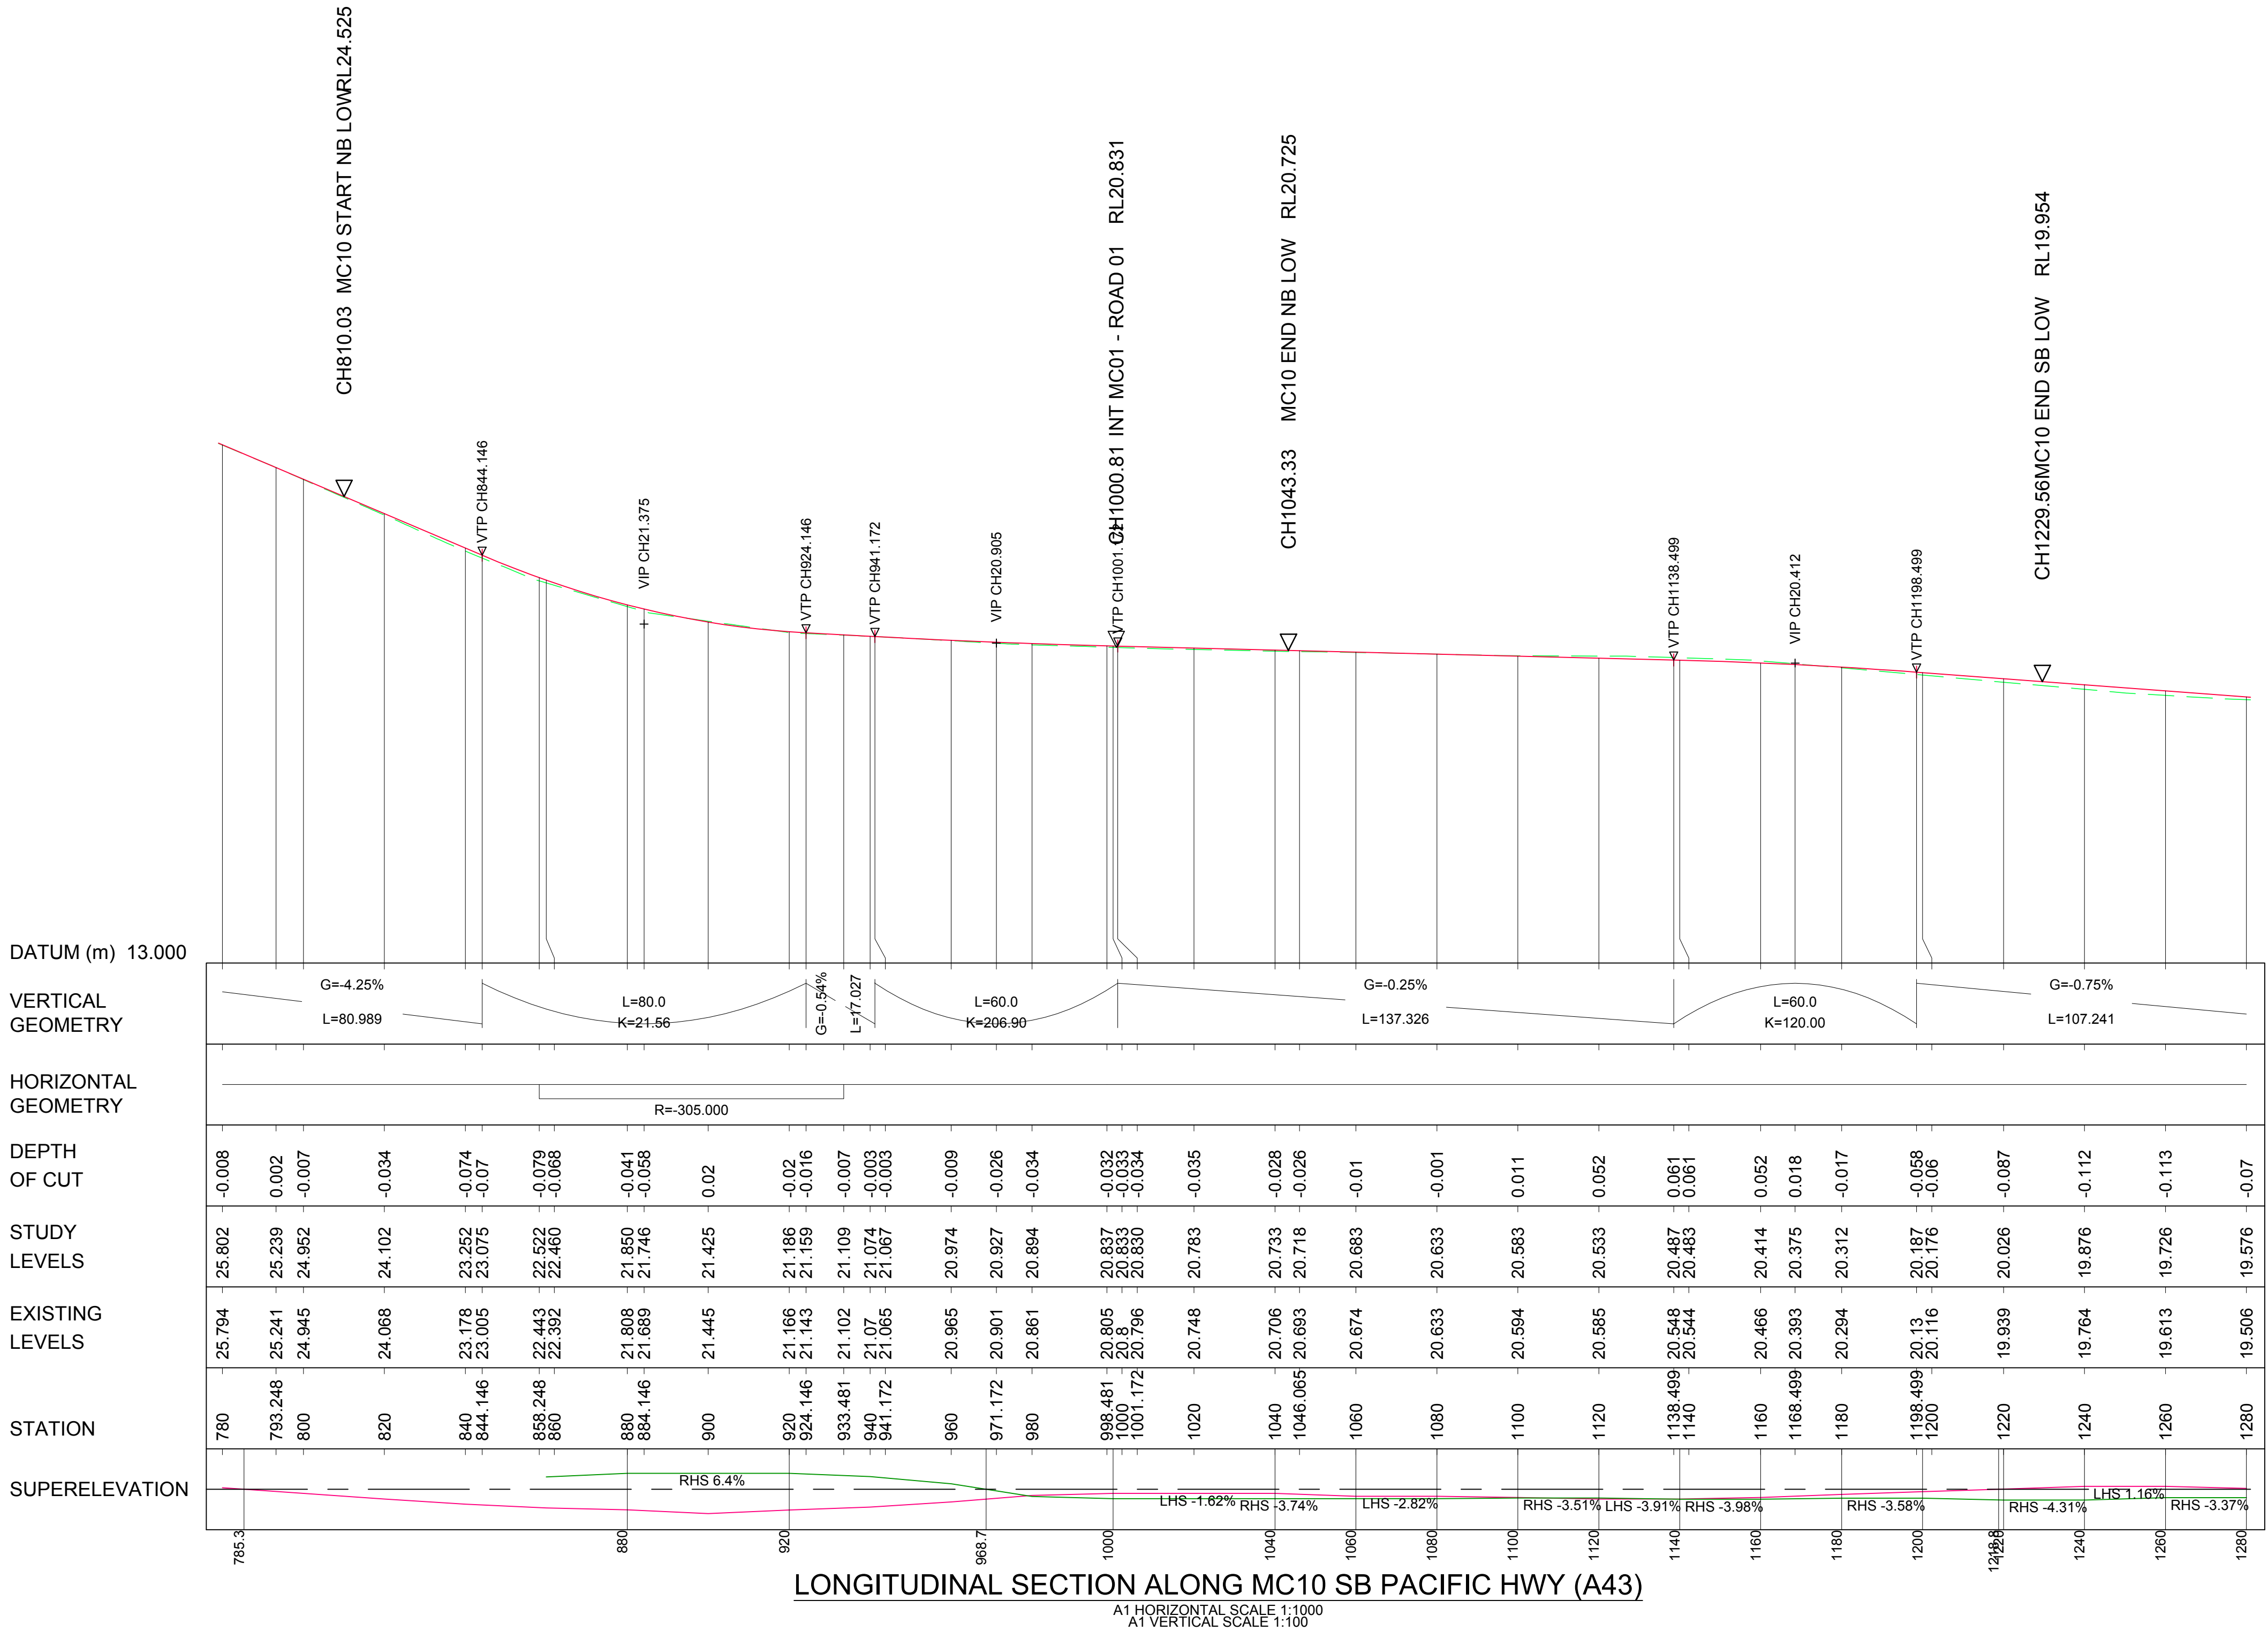

NOT FOR CONSTRUCTION			
AMDT	DATE	DESCRIPTION	BY
1	12.04.23	INITIAL SUBMISSION	CES

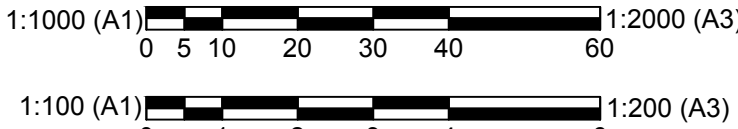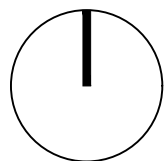

CLIENT
DOYALSON WYEE RSL CLUB
STATUS
PRELIMINARY
THIS DOCUMENT IS ISSUED BY JONES NICHOLSON Pty. Ltd. (JN) IN 51 003 316 032 AND IS SUBJECT TO THE RELEVANT CONTRACT BETWEEN JONES NICHOLSON Pty. Ltd. AND ITS CLIENT. THE CONCEPTS AND INFORMATION CONTAINED IN THIS DOCUMENT ARE THE COPYRIGHT OF JONES NICHOLSON Pty. Ltd. UNLESS OTHERWISE STATED. ANY UNAUTHORIZED REPRODUCTION OR USE OF THIS DOCUMENT WITHOUT WRITTEN PERMISSION OF JONES NICHOLSON Pty. Ltd. CONSTITUTES AN INFRINGEMENT OF COPYRIGHT.


DISCIPLINE
CIVIL DESIGN
DRAWING TITLE
PACIFIC HWY
SB LONG SECTION

PROJECT
DOYALSON WYEE RSL CLUB
EXTERNAL WORKS
ADDRESS
80 PACIFIC HWY
NSW,2262

PROJECT DETAILS
DESIGN CES
DRAWN SWC
DATE APR'23
DRG SIZE A1
SCALE AS SHOWN
PROJECT R.MAHY
MGR
WWW.JN.COM.AU
N0221393
C0009 1

NOT FOR CONSTRUCTION

AMDT	DATE	DESCRIPTION	BY
1	12.04.23	INITIAL SUBMISSION	CES


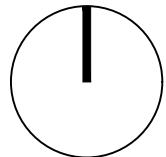


CLIENT
DOYALSON WYEE RSL CLUB
STATUS
PRELIMINARY
THIS DOCUMENT IS ISSUED BY JONES NICHOLSON Pty. Ltd. (JN) IN 51 000 316 032 AND IS SUBJECT TO THE RELEVANT CONTRACT BETWEEN JONES NICHOLSON Pty. Ltd. AND ITS CLIENT. THE CONCEPTS AND INFORMATION CONTAINED IN THE DOCUMENT ARE THE COPYRIGHT OF JONES NICHOLSON Pty. Ltd. UNLESS OTHERWISE STATED. ANY UNAUTHORIZED REPRODUCTION OR USE OF THIS DOCUMENT WITHOUT WRITTEN PERMISSION OF JONES NICHOLSON Pty. Ltd. CONSTITUTES AN INFRINGEMENT OF COPYRIGHT.

DISCIPLINE
CIVIL DESIGN
DRAWING TITLE
PACIFIC HWY
CROSS SECTIONS - SHEET 1


PROJECT
DOYALSON WYEE RSL CLUB
EXTERNAL WORKS
ADDRESS
80 PACIFIC HWY
NSW, 2262

PROJECT DETAILS
DESIGN
DRAWN
DATE
DRG SIZE
SCALE
PROJECT
MGR
CES
SWC
APR'23
A1
1:100
R.MAHY
WWW.JN.COM.AU
N0221393
C00101

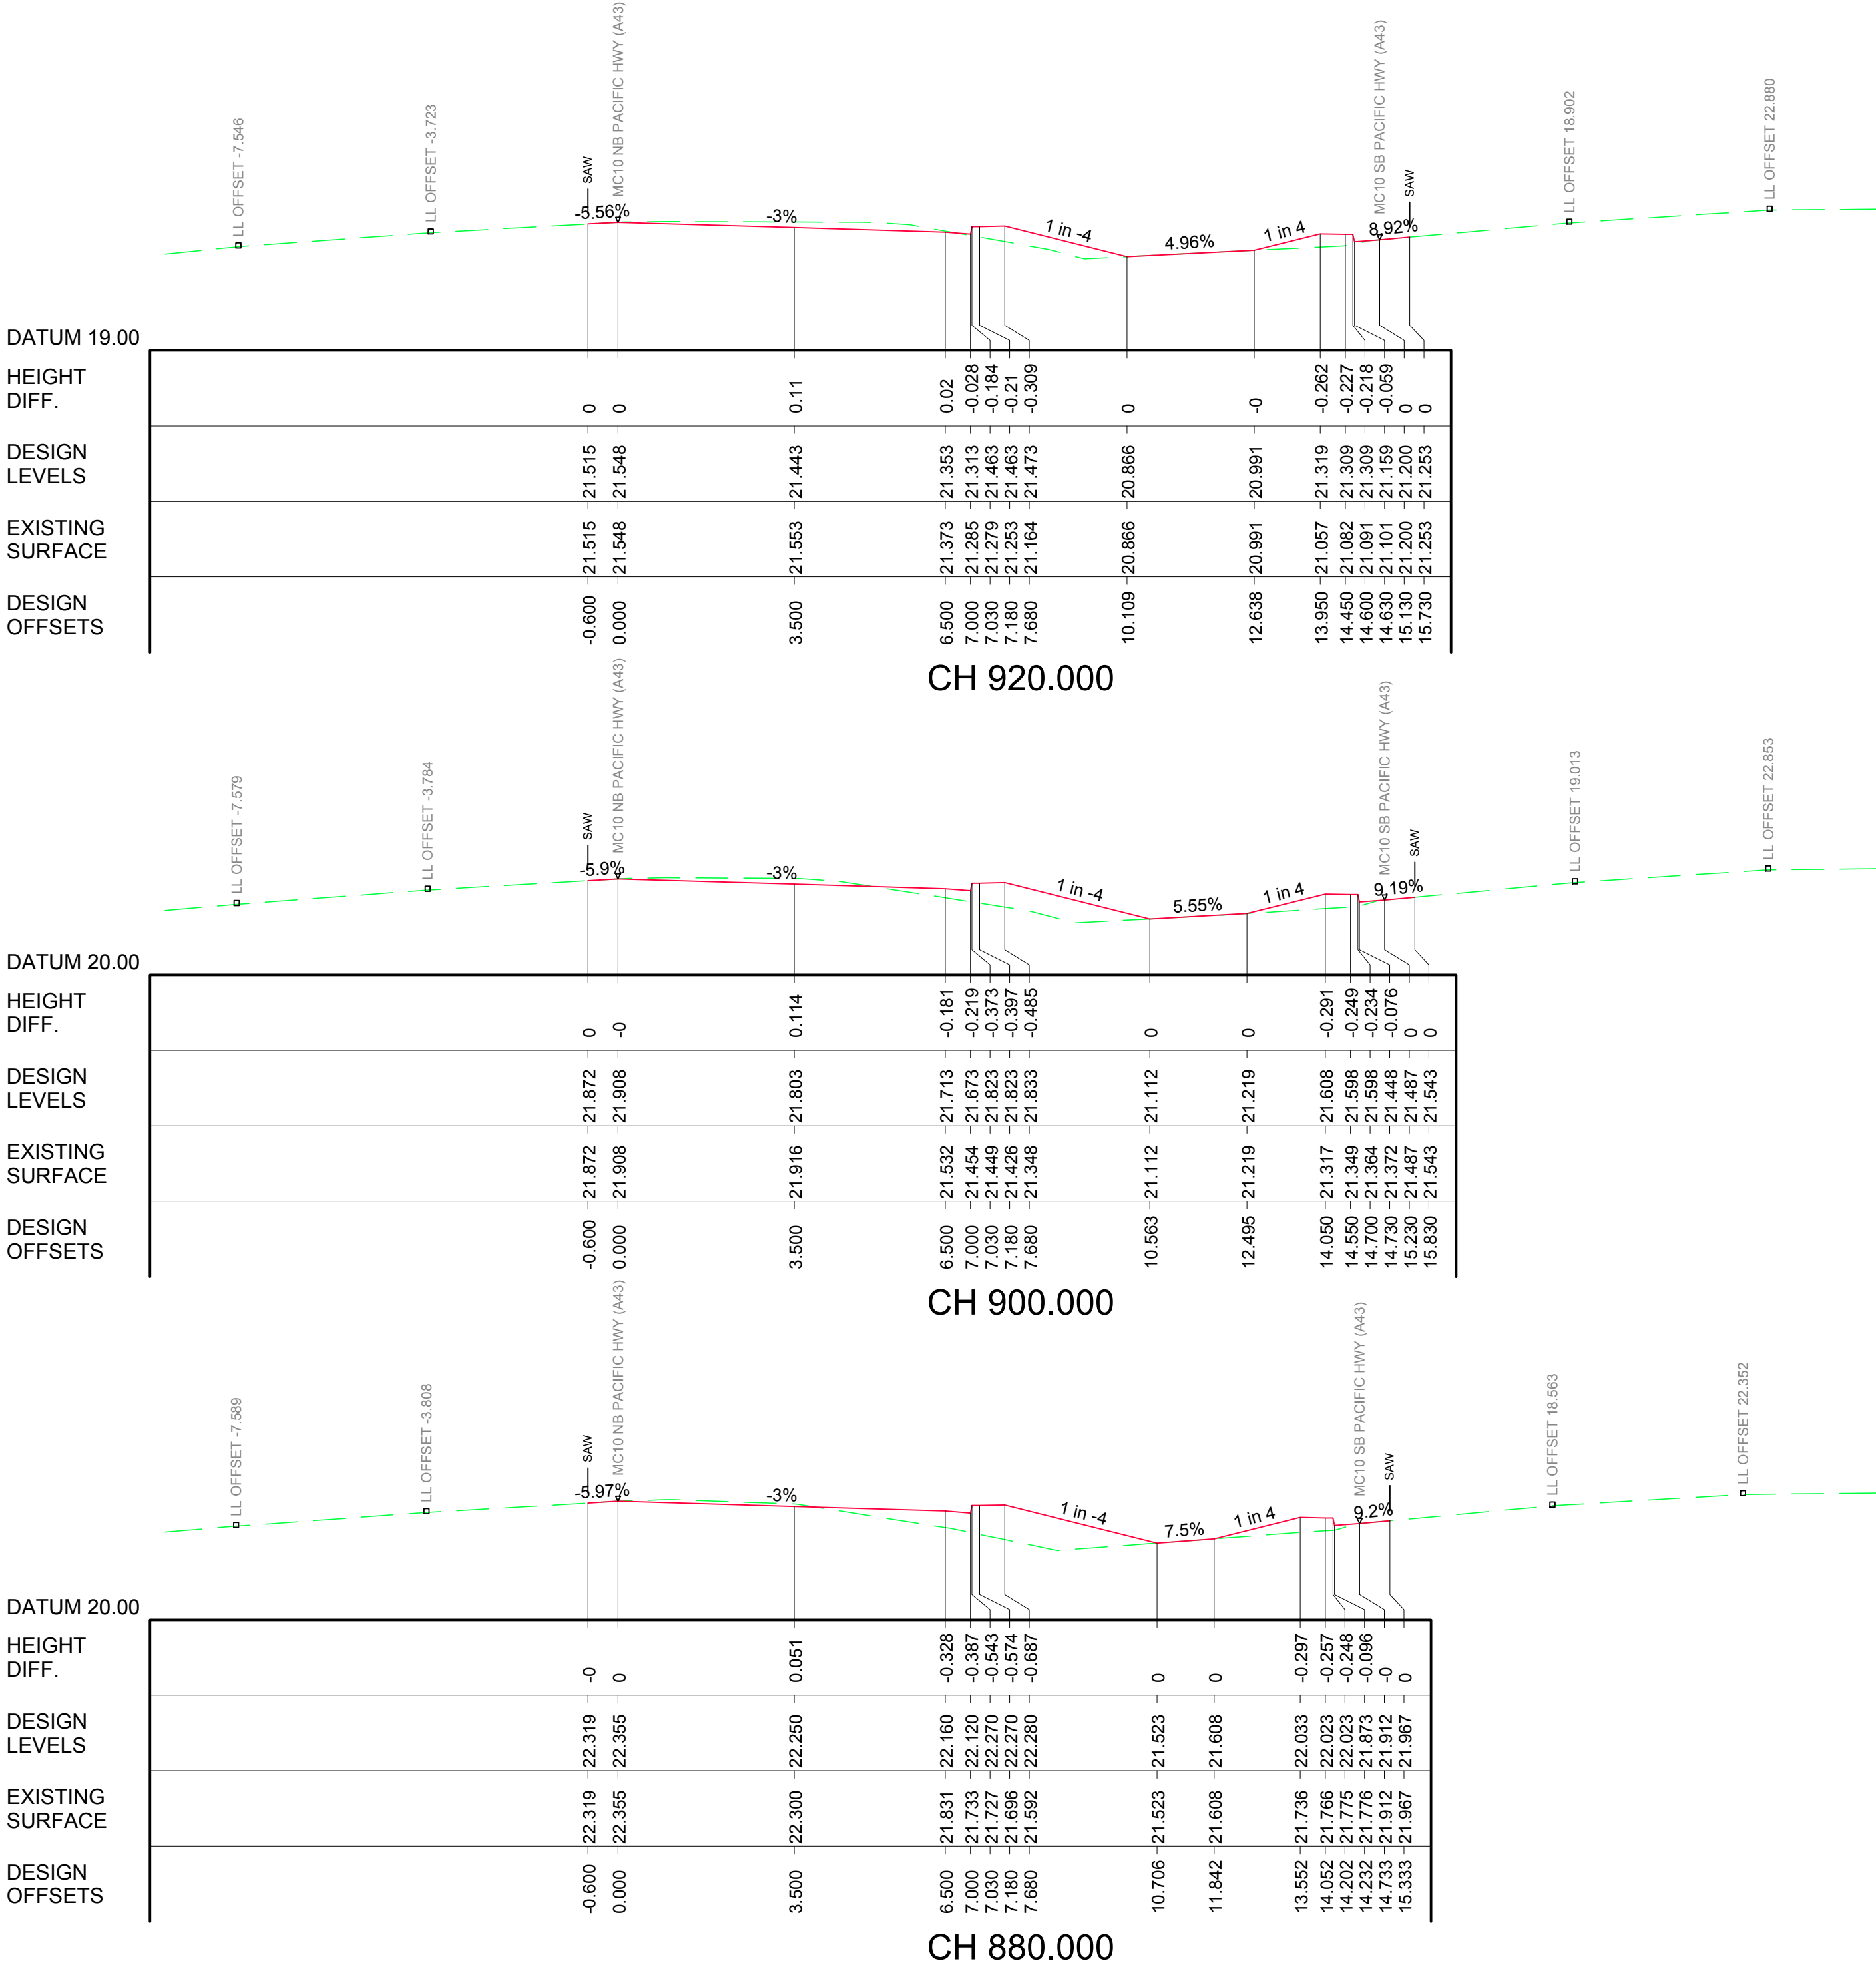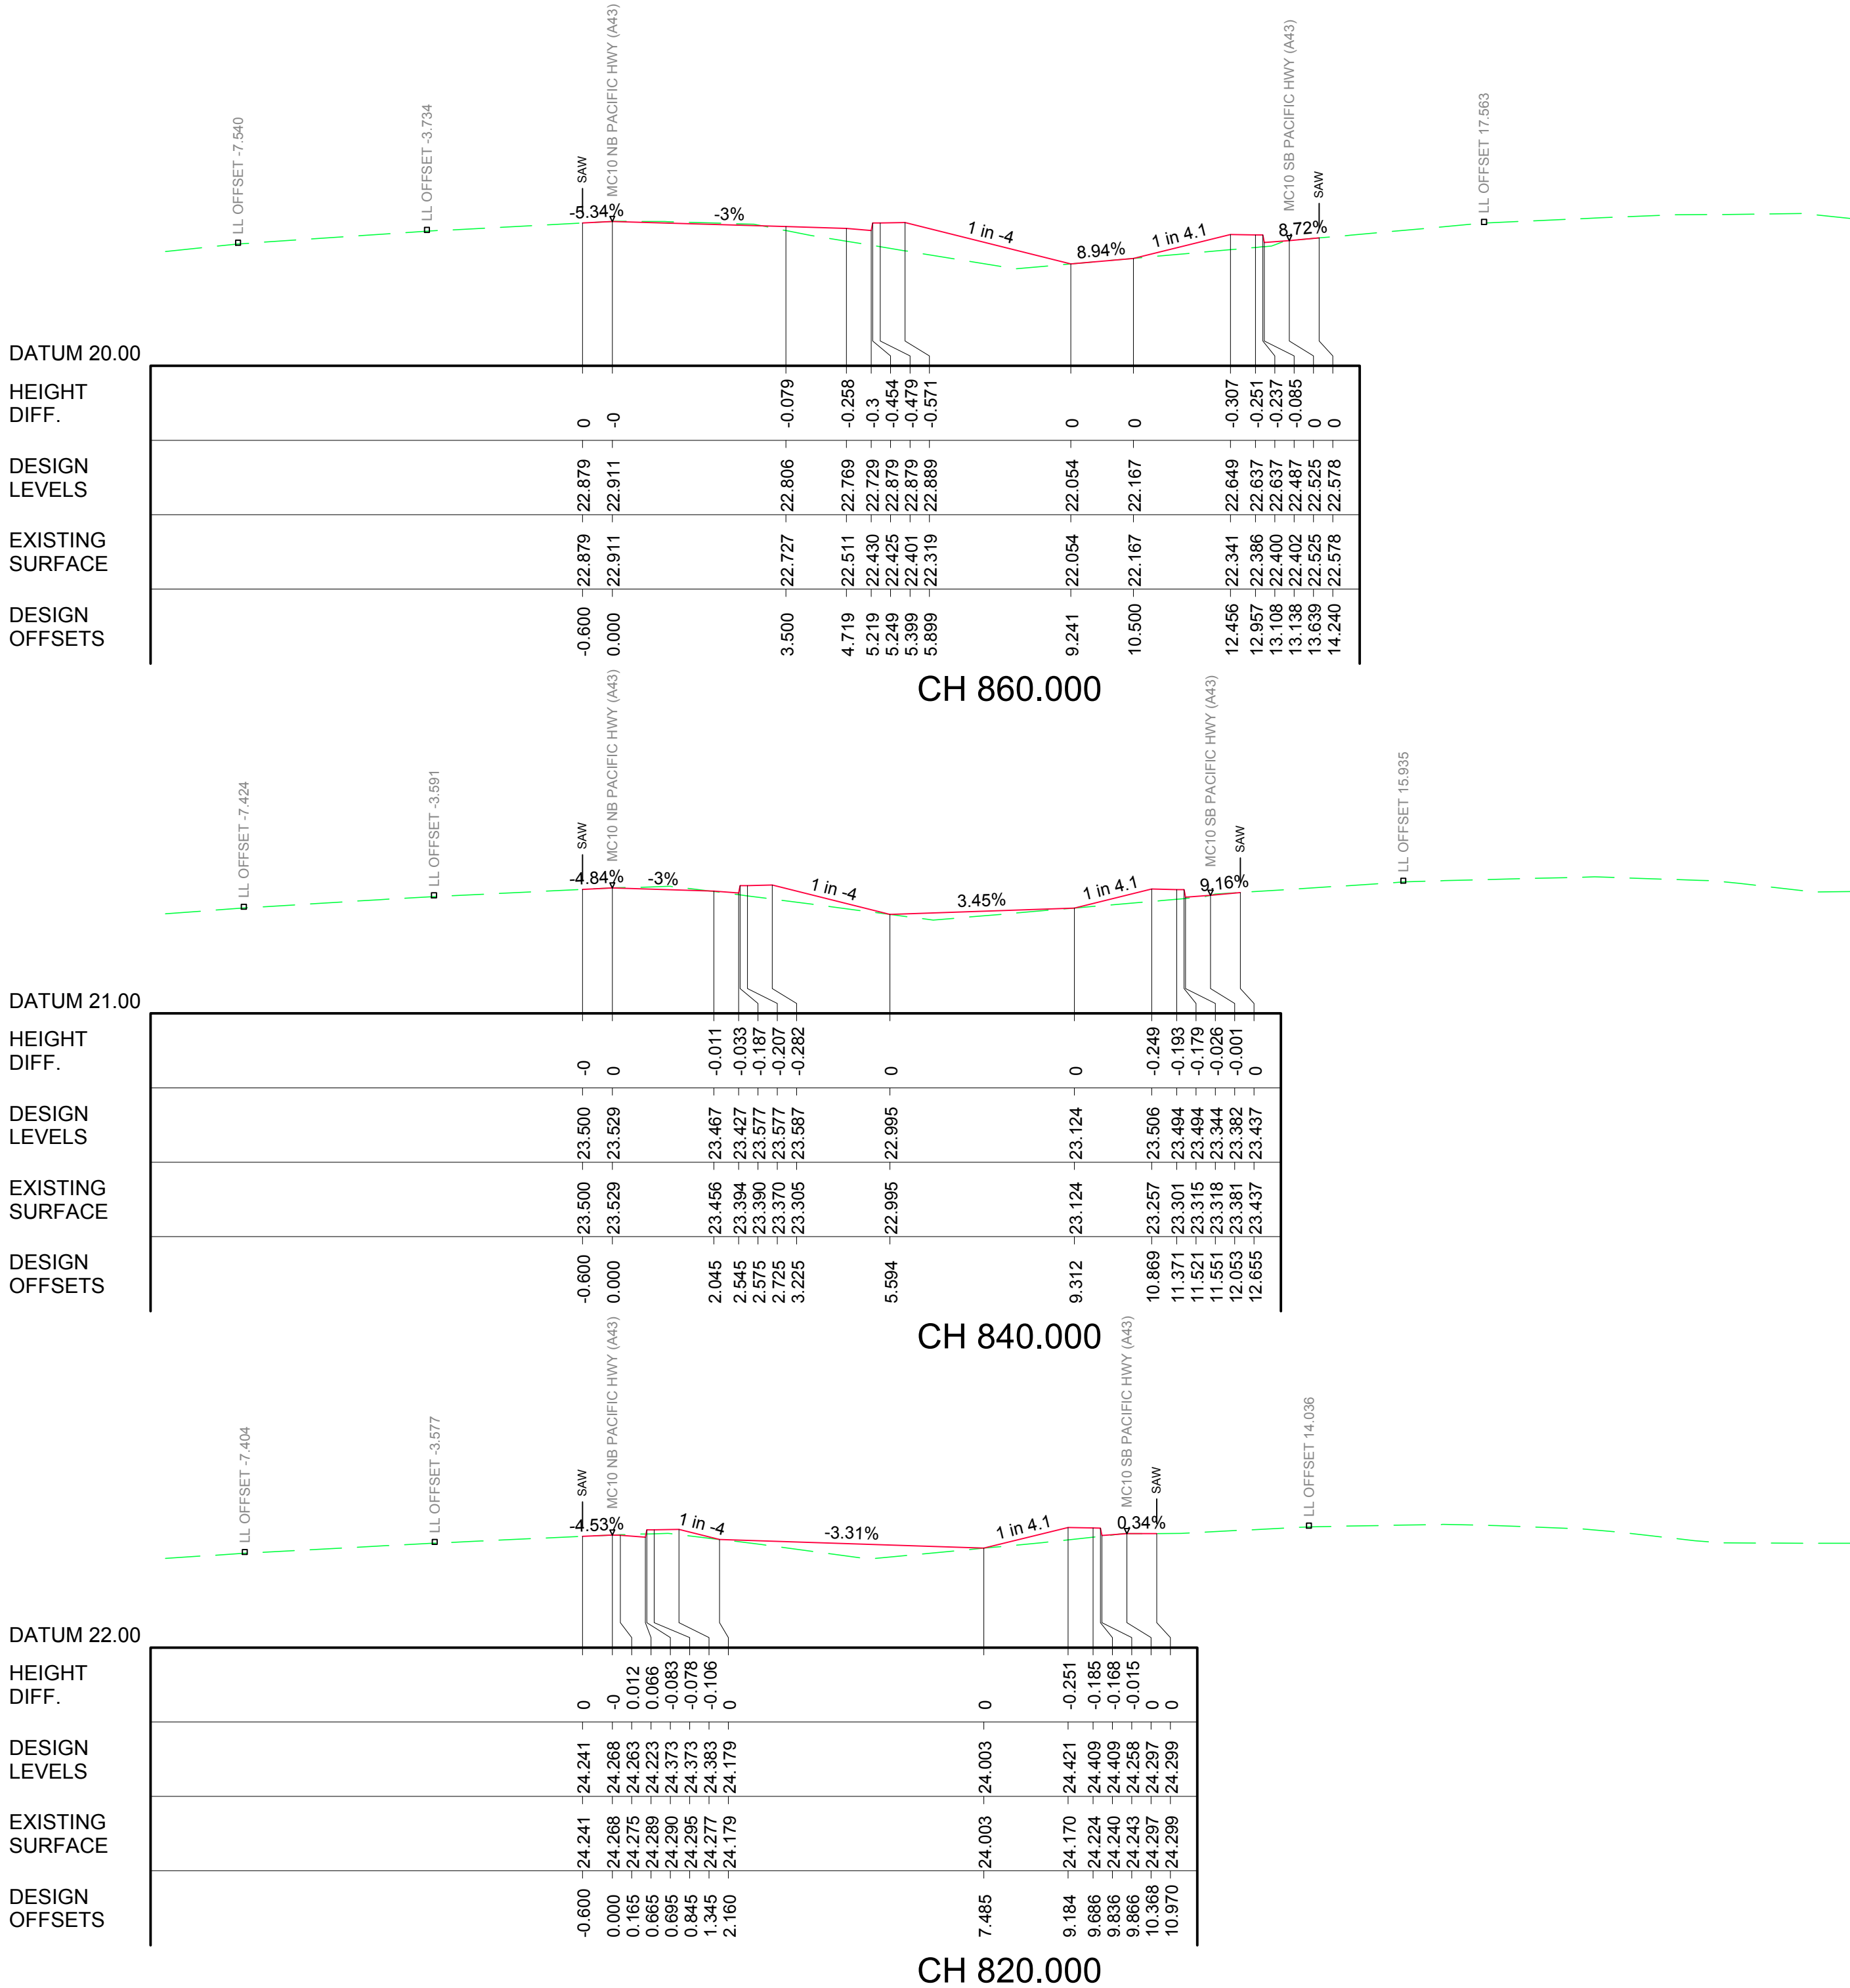

NOT FOR CONSTRUCTION

AMDT	DATE	DESCRIPTION	BY
1	12.04.23	INITIAL SUBMISSION	CES








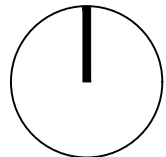


CLIENT
DOYALSON WYEE RSL CLUB
STATUS
PRELIMINARY
THIS DOCUMENT IS ISSUED BY JONES NICHOLSON Pty. Ltd. (JN) IN 51 003 316 032 AND IS SUBJECT TO THE RELEVANT CONTRACT BETWEEN JONES NICHOLSON Pty. Ltd. AND ITS CLIENT. THE CONCEPTS AND INFORMATION CONTAINED IN THE DOCUMENT ARE THE COPYRIGHT OF JONES NICHOLSON Pty. Ltd. UNLESS OTHERWISE NOTED. ANY UNAUTHORIZED REPRODUCTION OR USE OF THIS DOCUMENT WITHOUT WRITTEN PERMISSION OF JONES NICHOLSON Pty. Ltd. CONSTITUTES AN INFRINGEMENT OF COPYRIGHT.


DISCIPLINE
CIVIL DESIGN
DRAWING TITLE
PACIFIC HWY
CROSS SECTIONS - SHEET 2

PROJECT
DOYALSON WYEE RSL CLUB
EXTERNAL WORKS
ADDRESS
80 PACIFIC HWY
NSW, 2262

PROJECT DETAILS
DESIGN
DRAWN
DATE
DRG SIZE
SCALE
PROJECT
MGR
CES
SWC
APR'23
A1
1:100
R-MAHY
WWW.JN.COM.AU
N0221393
C00111

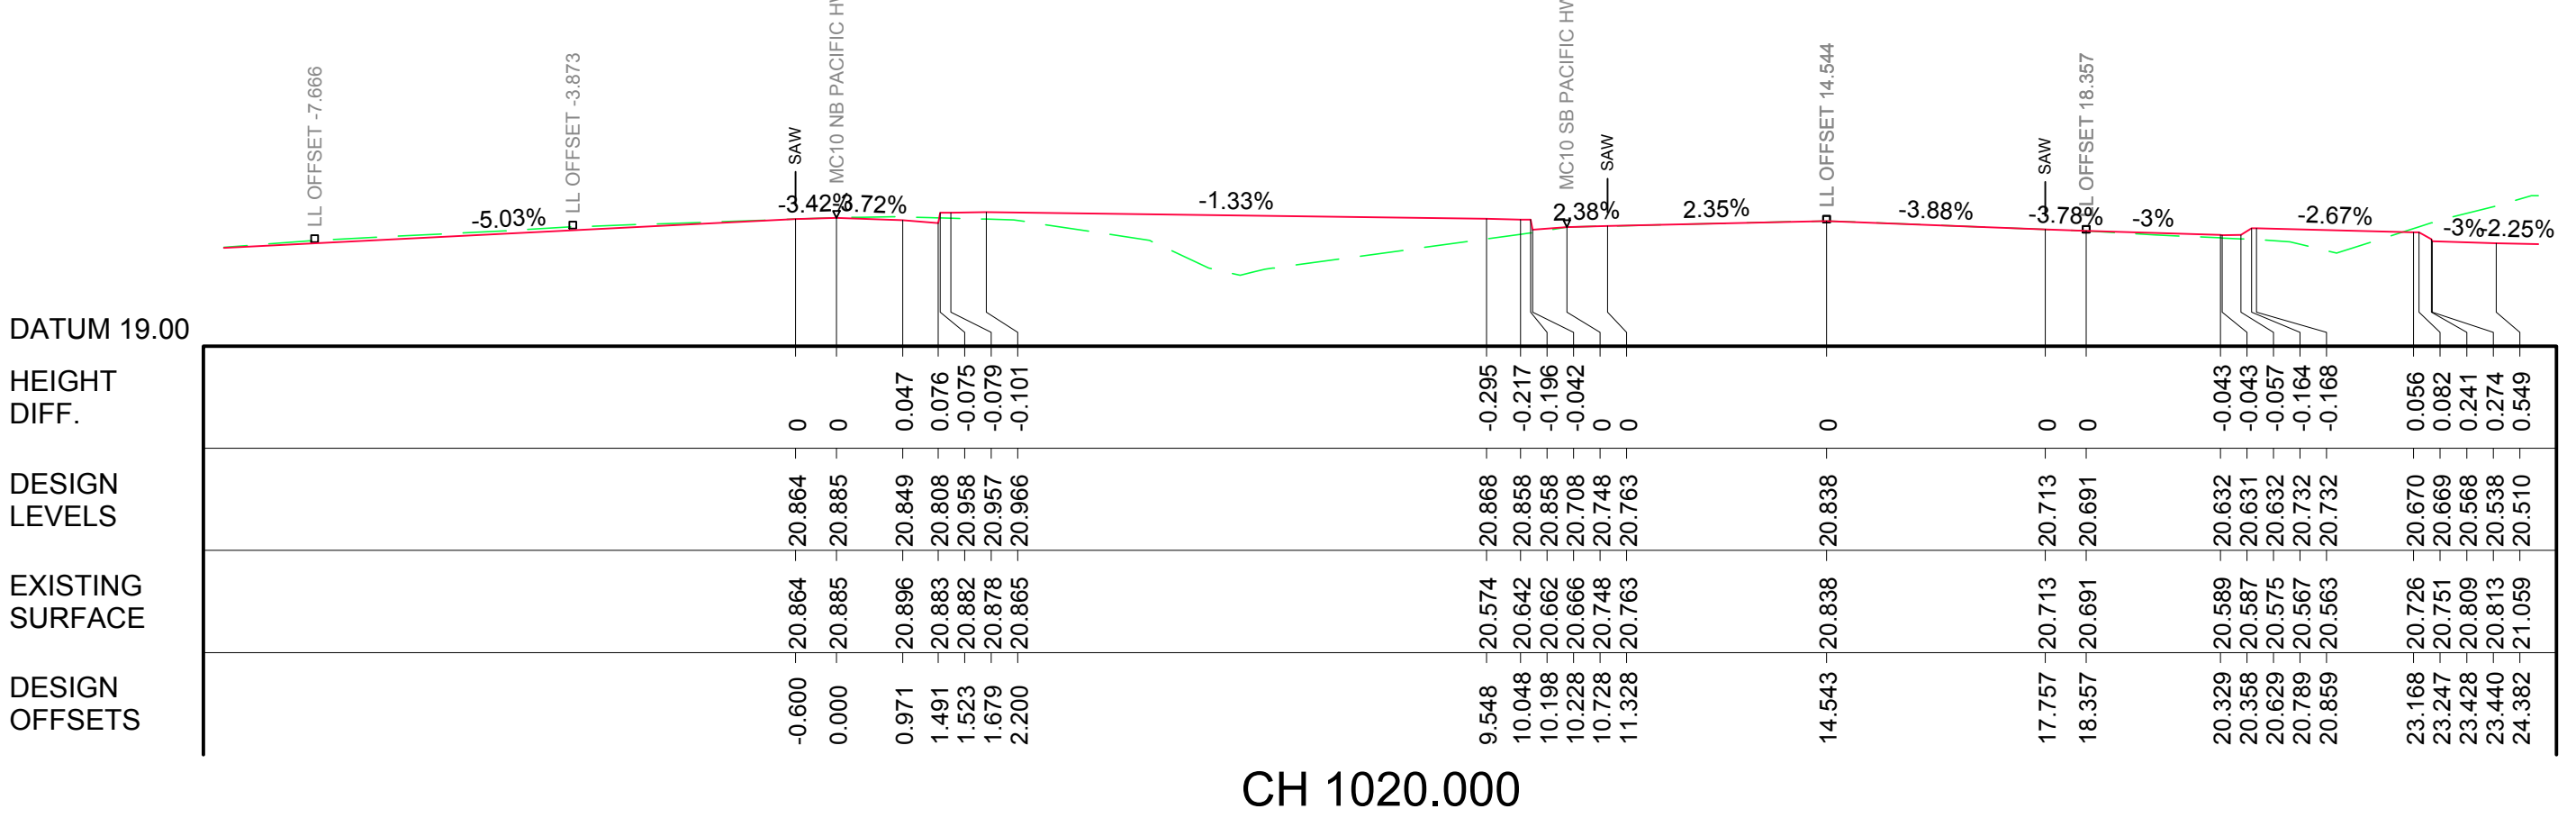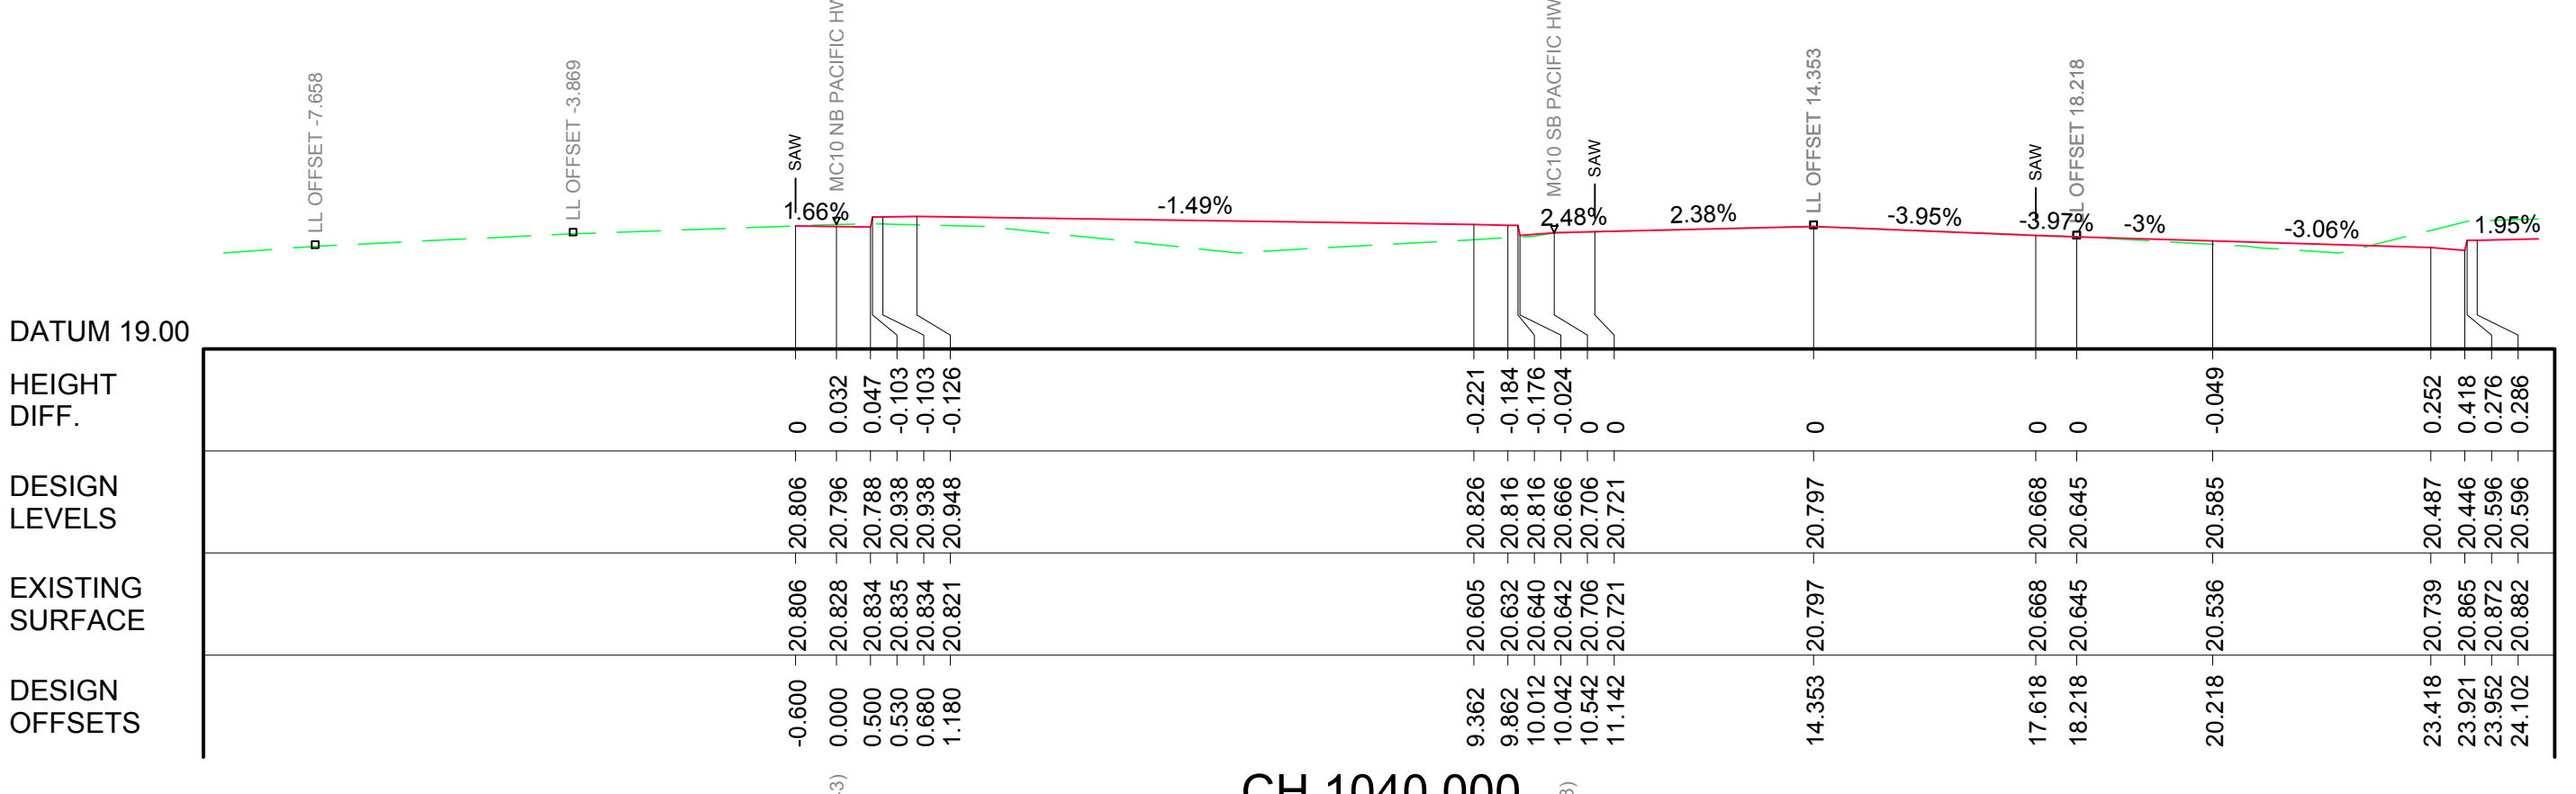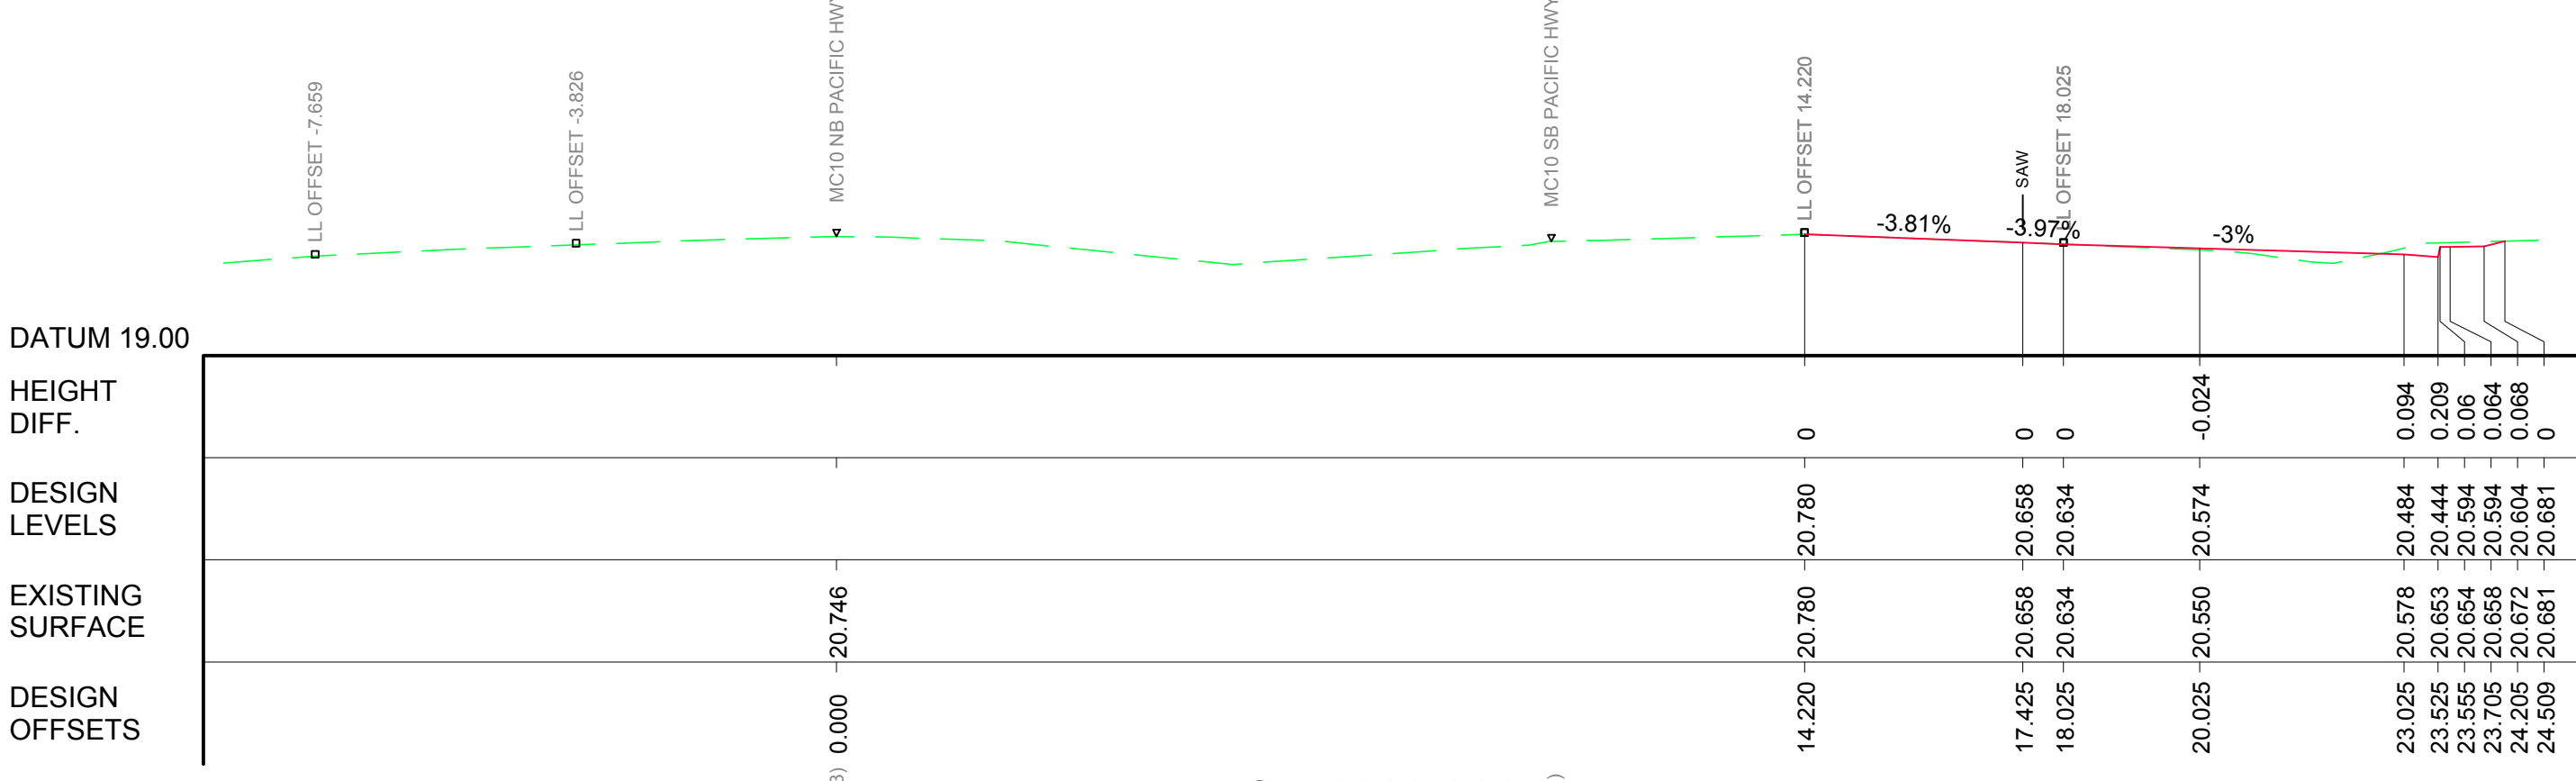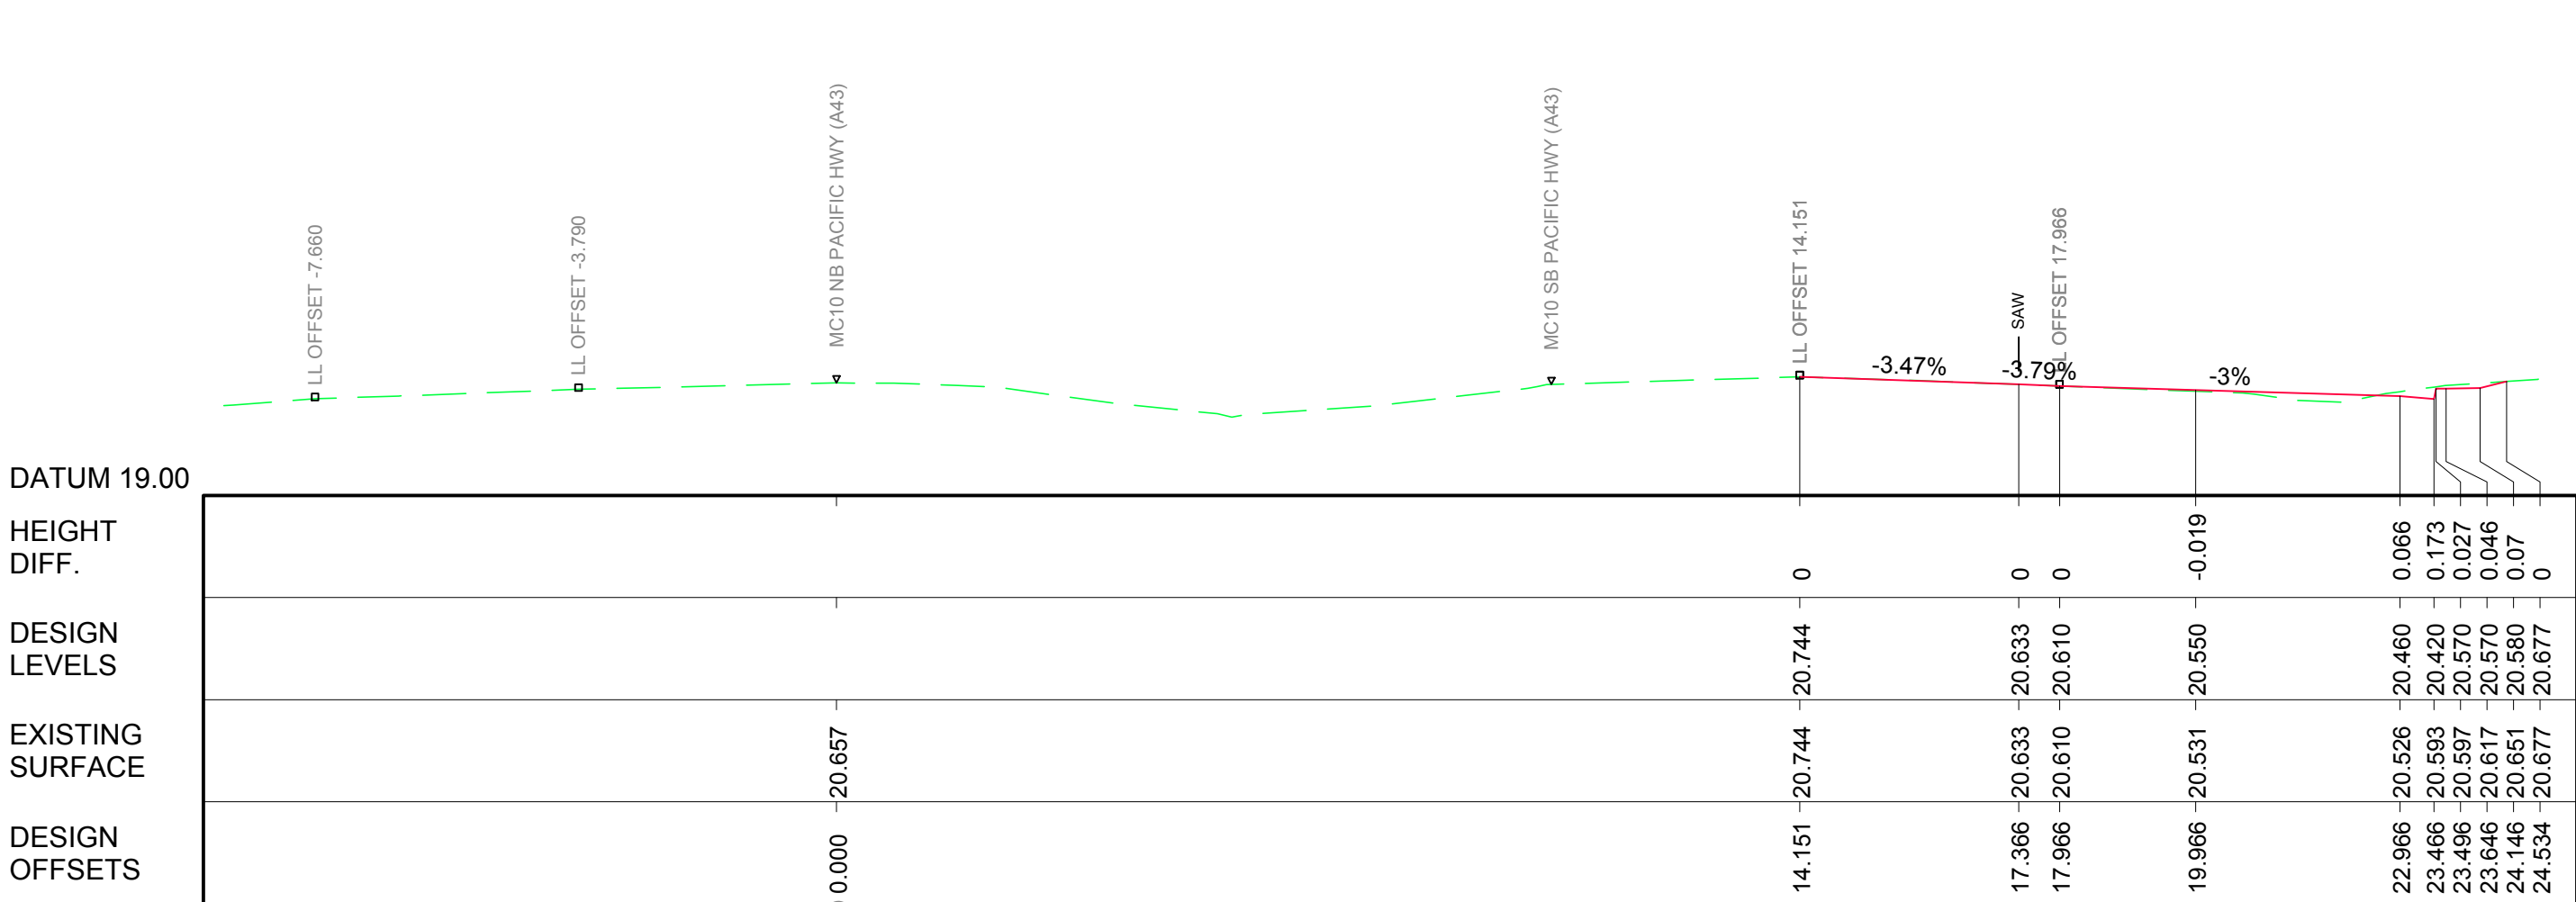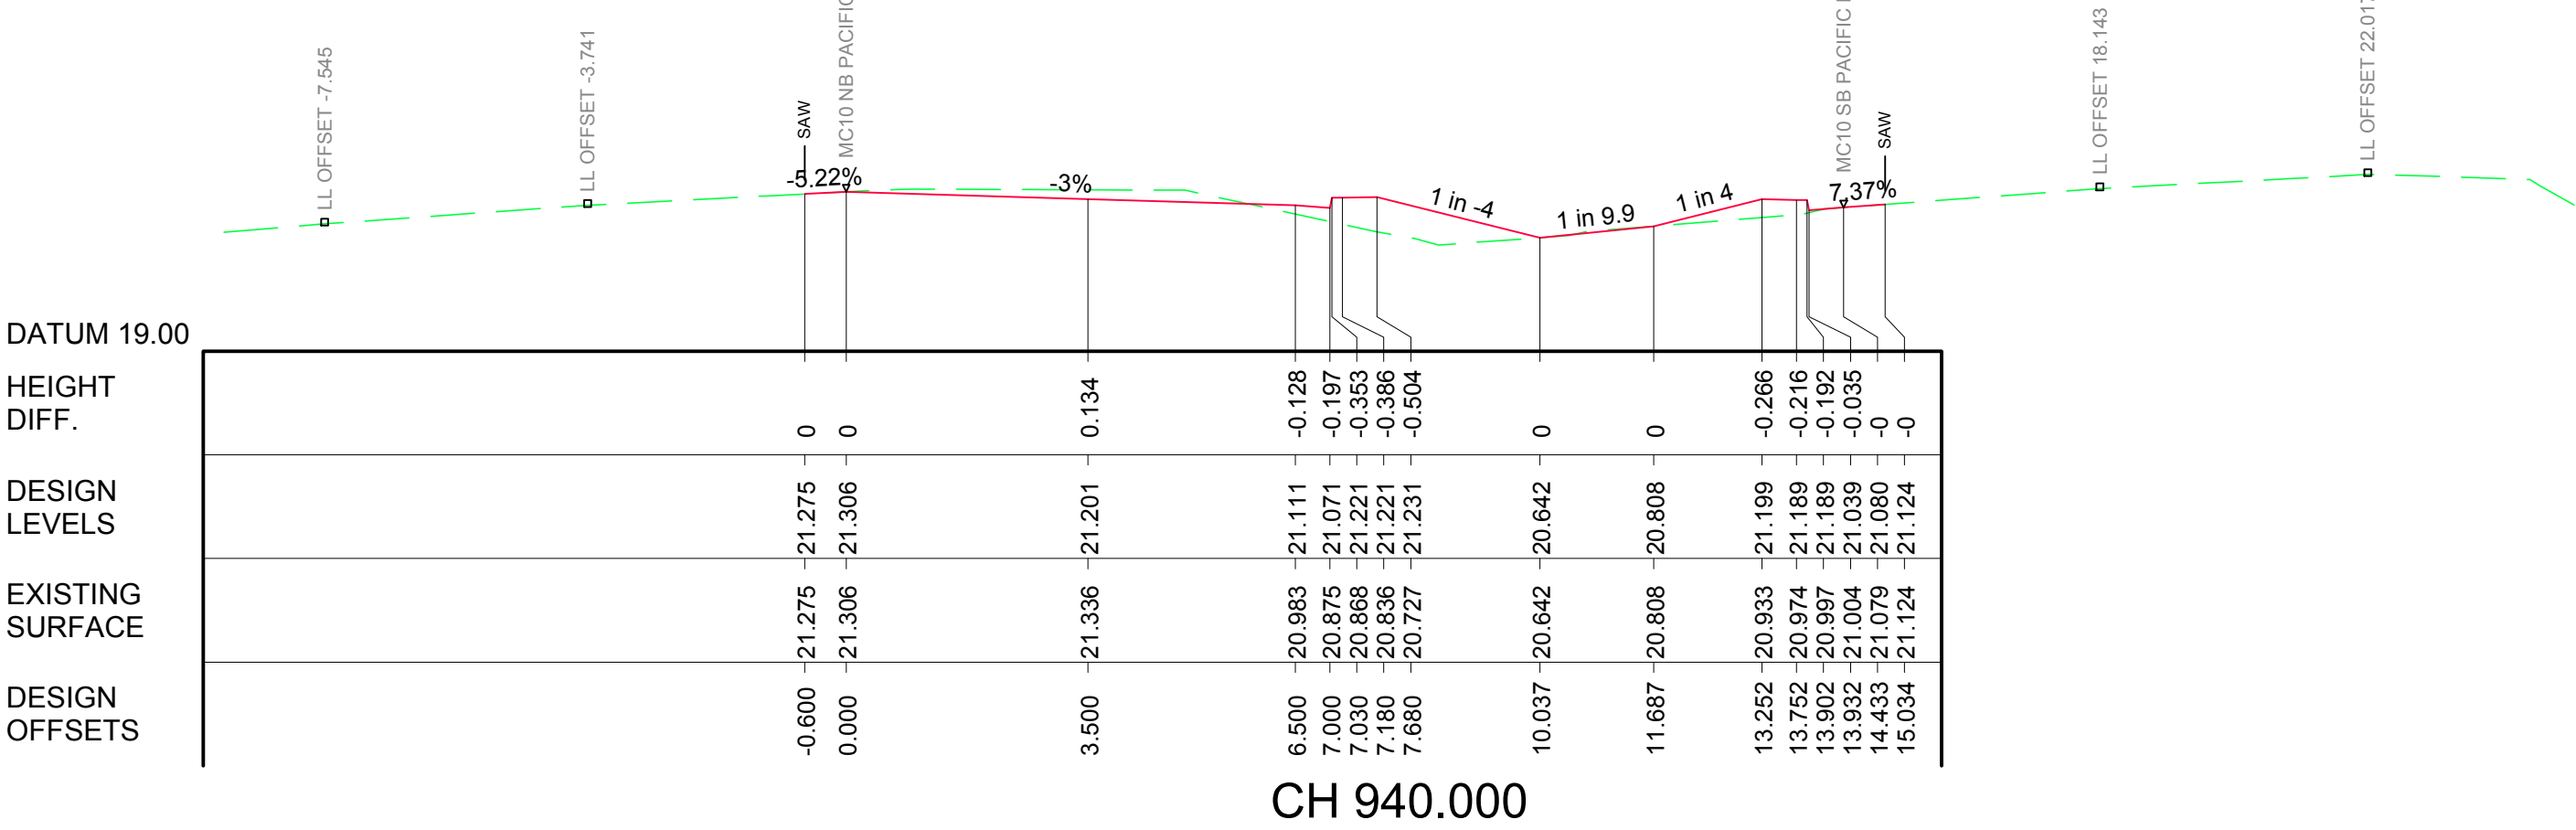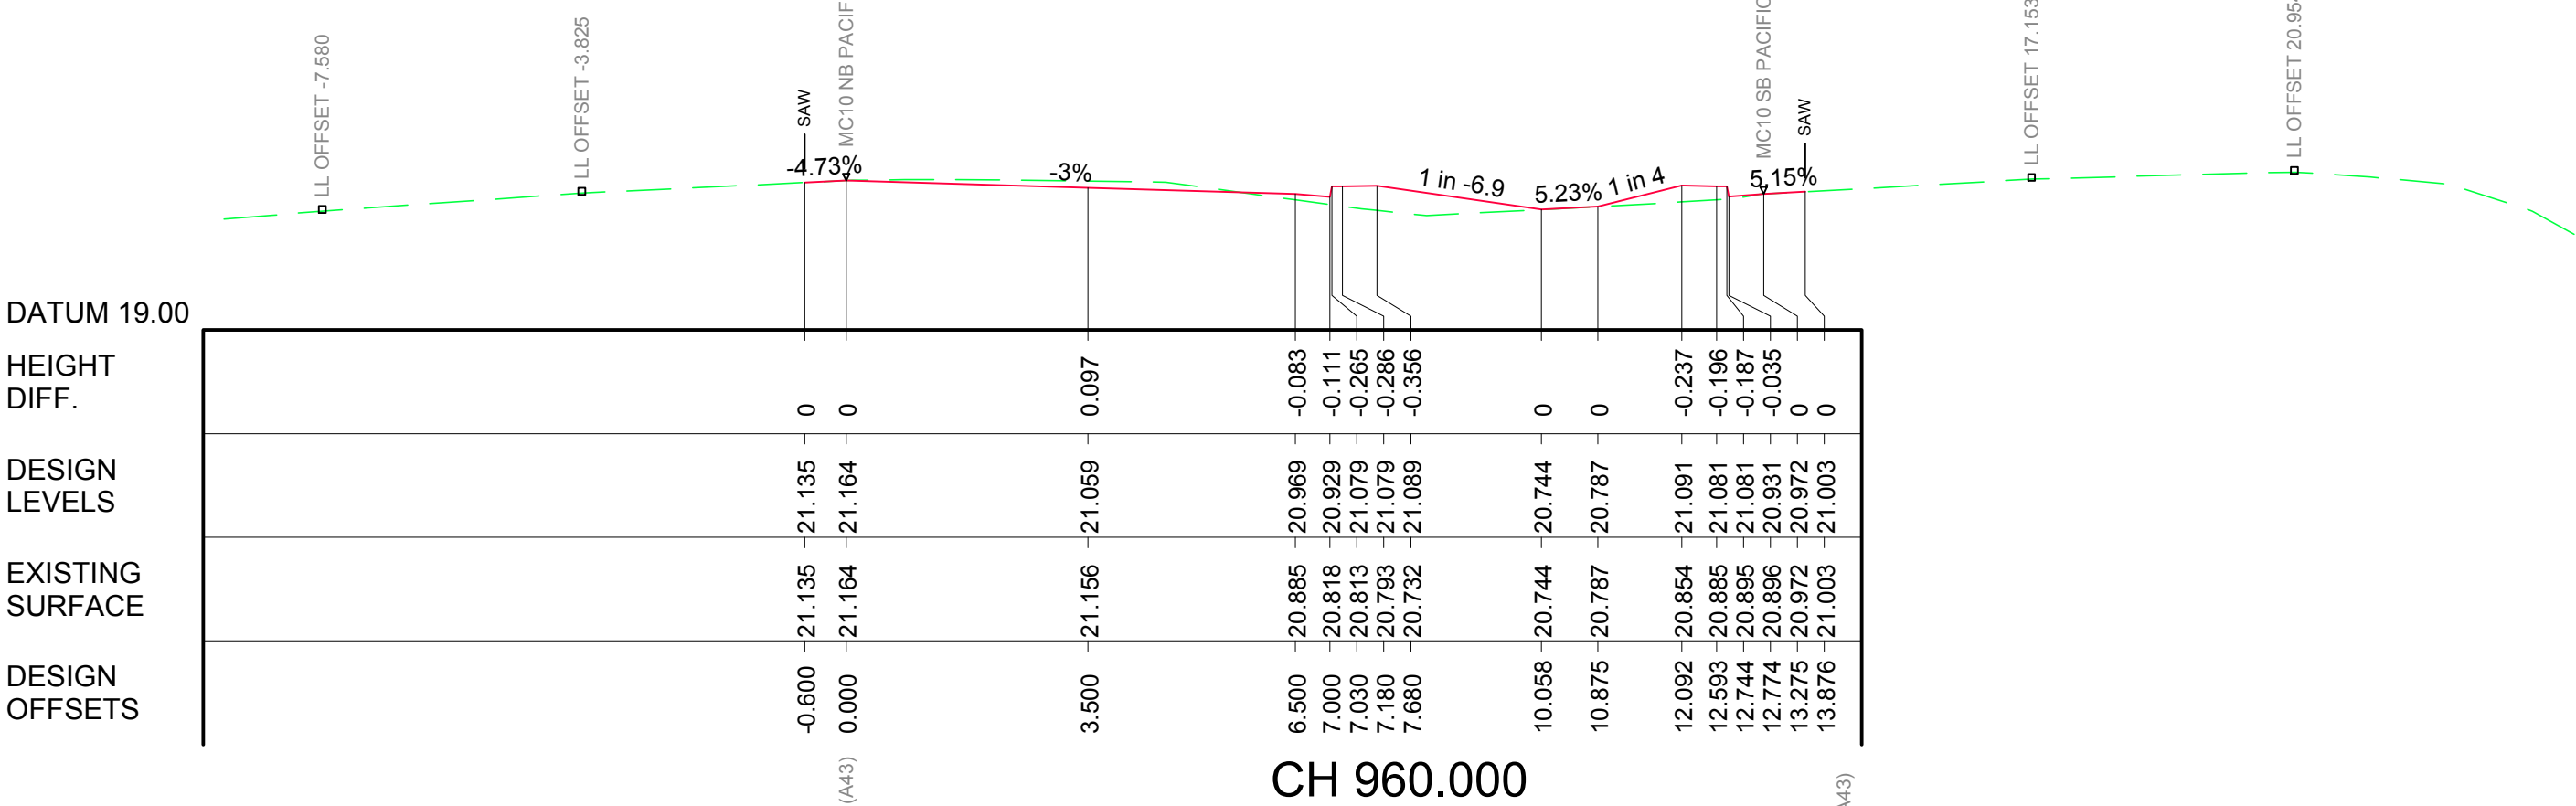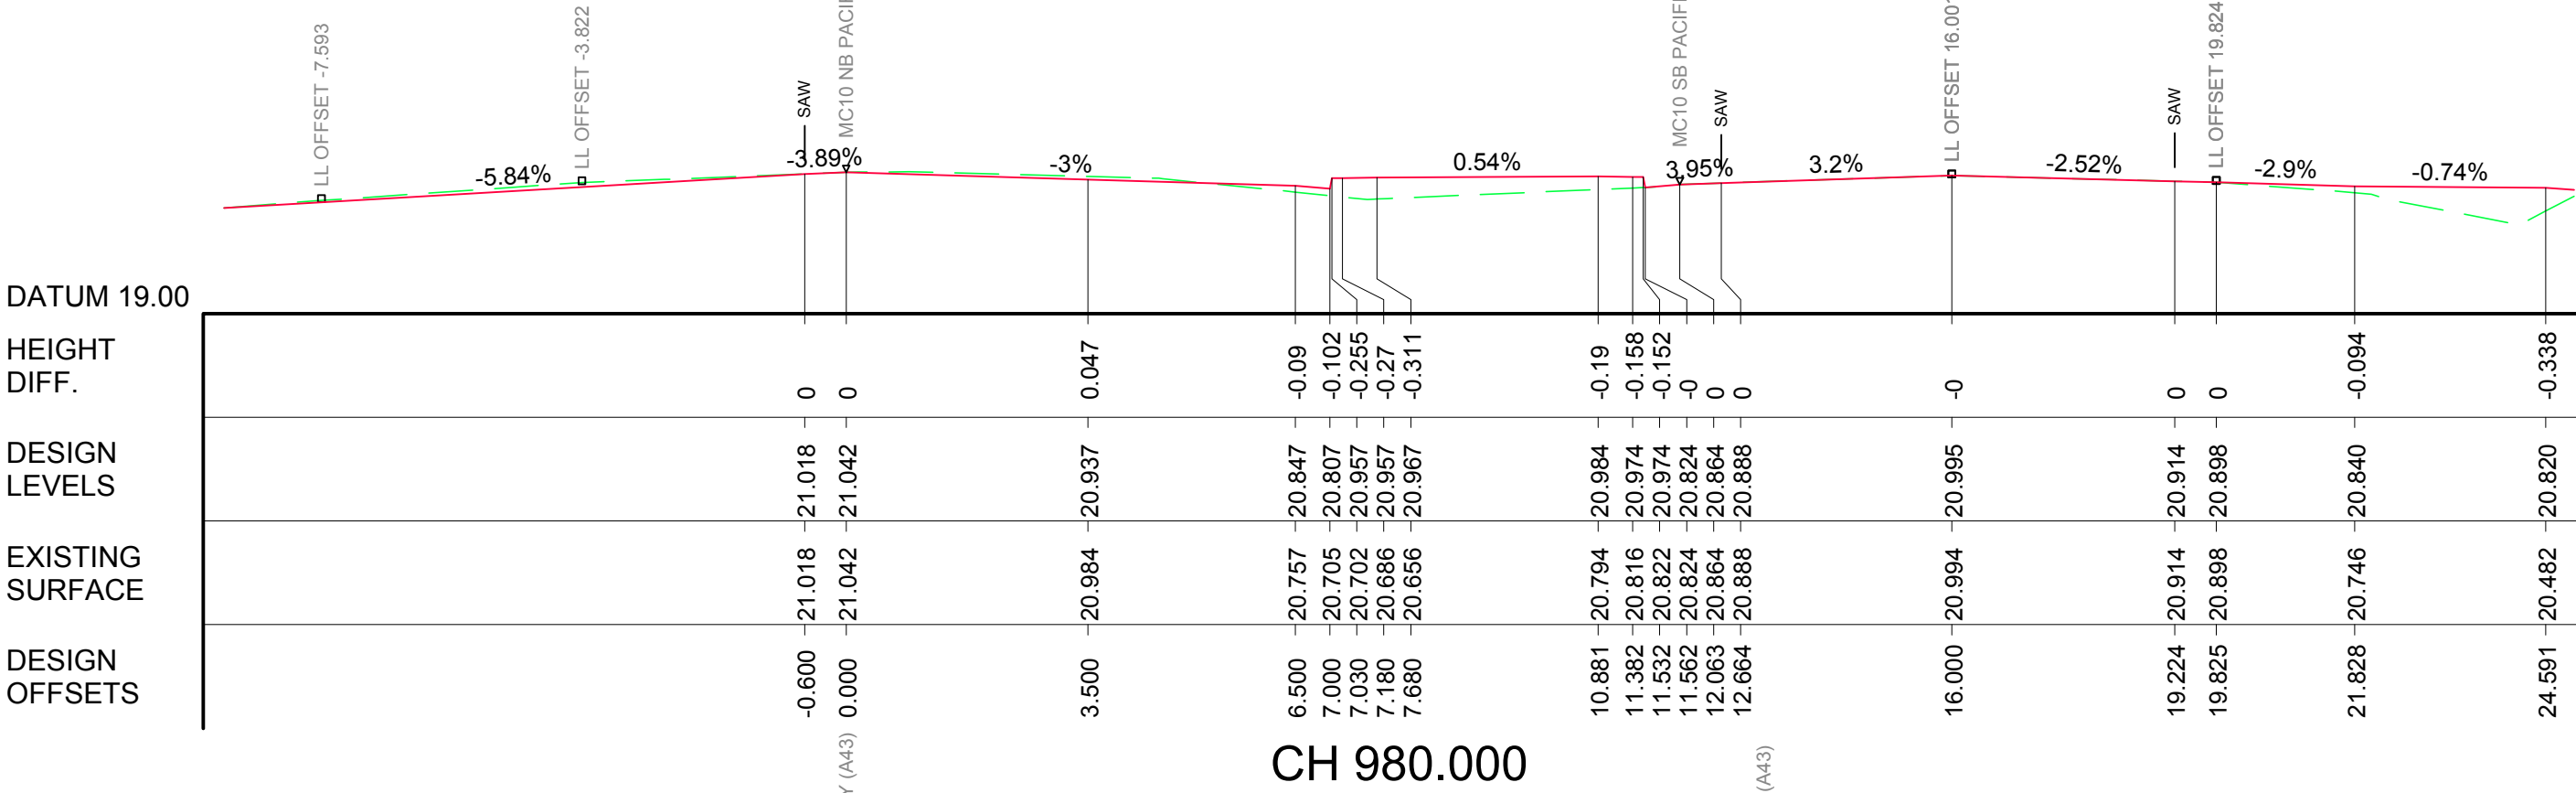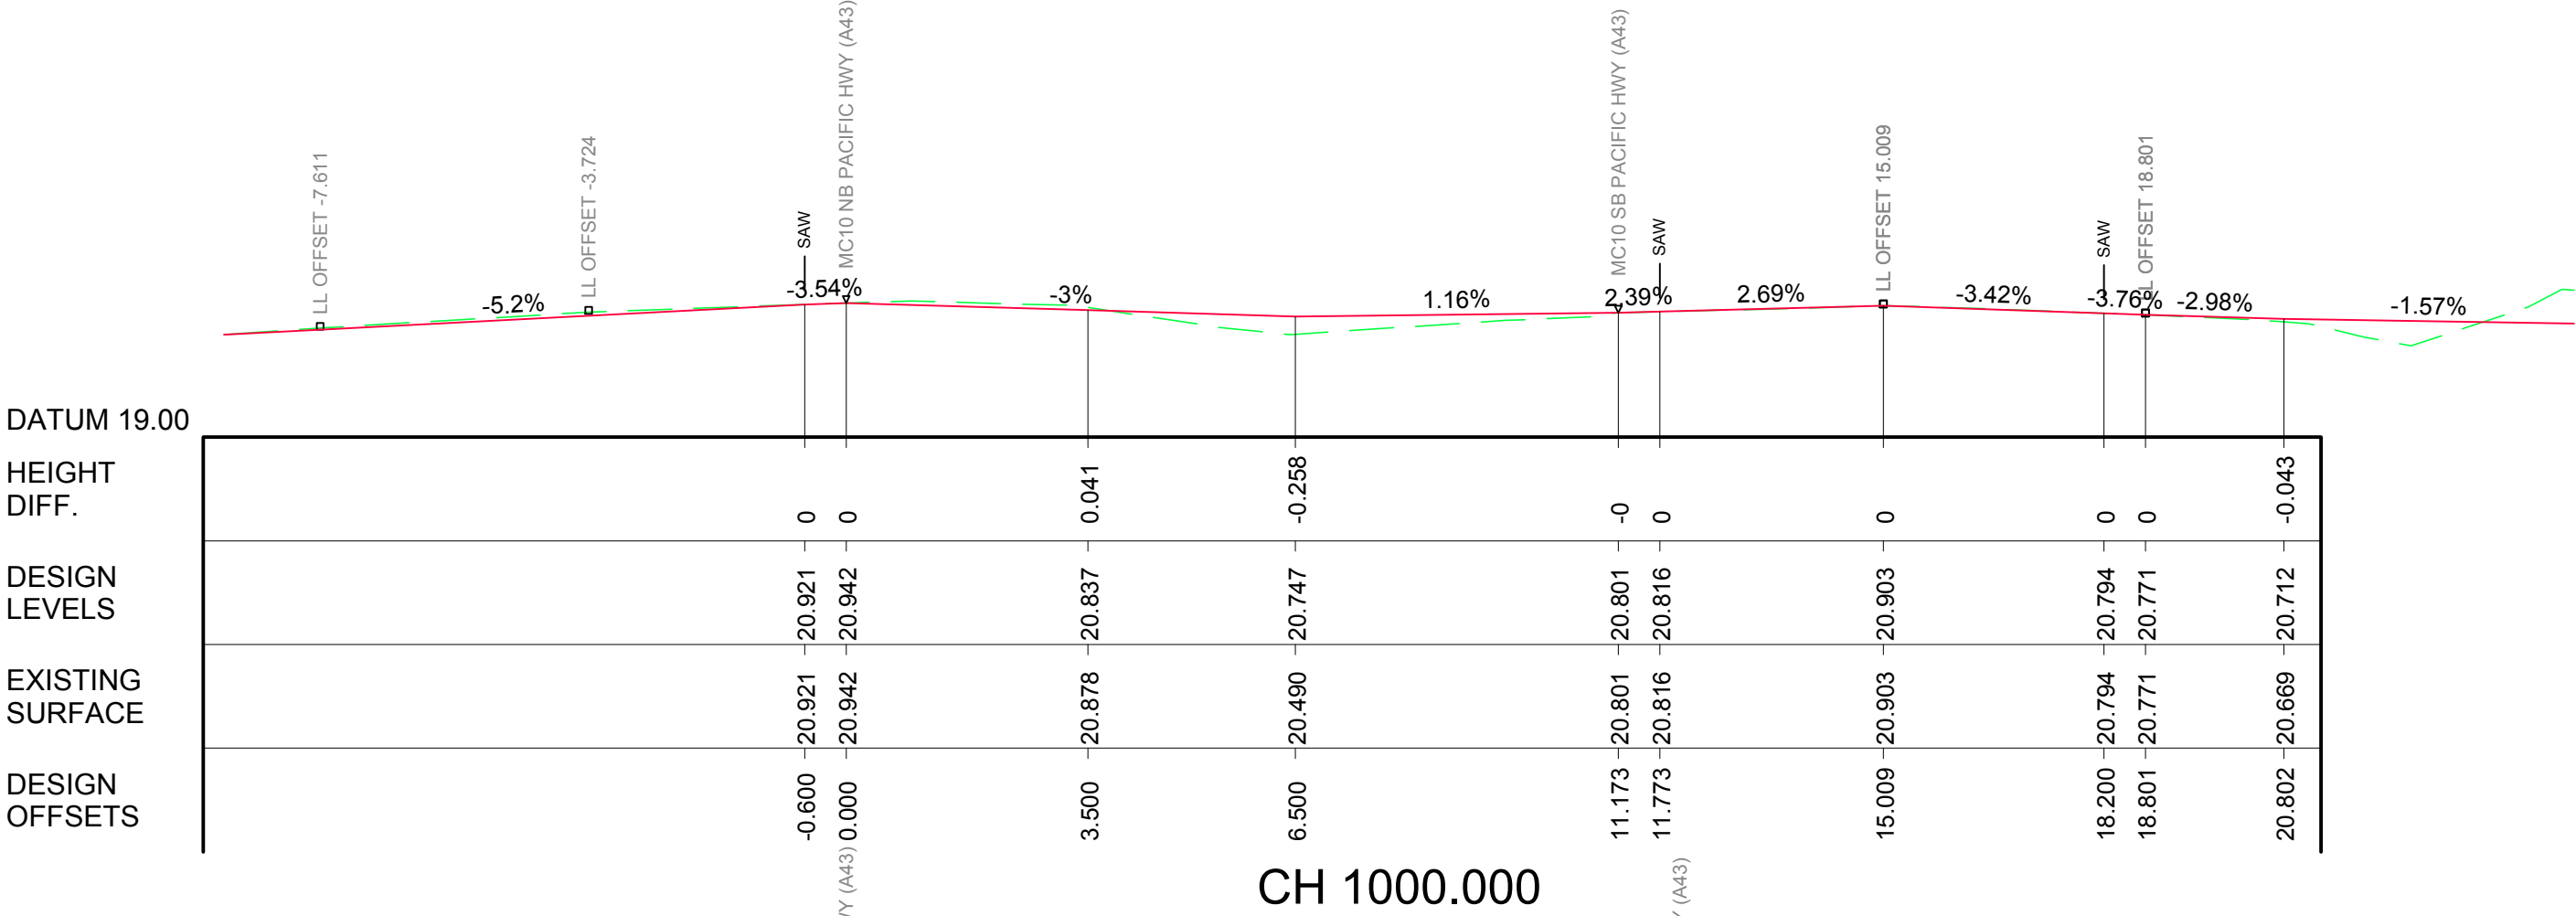

MC10 NB PACIFIC HWY CROSS SECTIONS

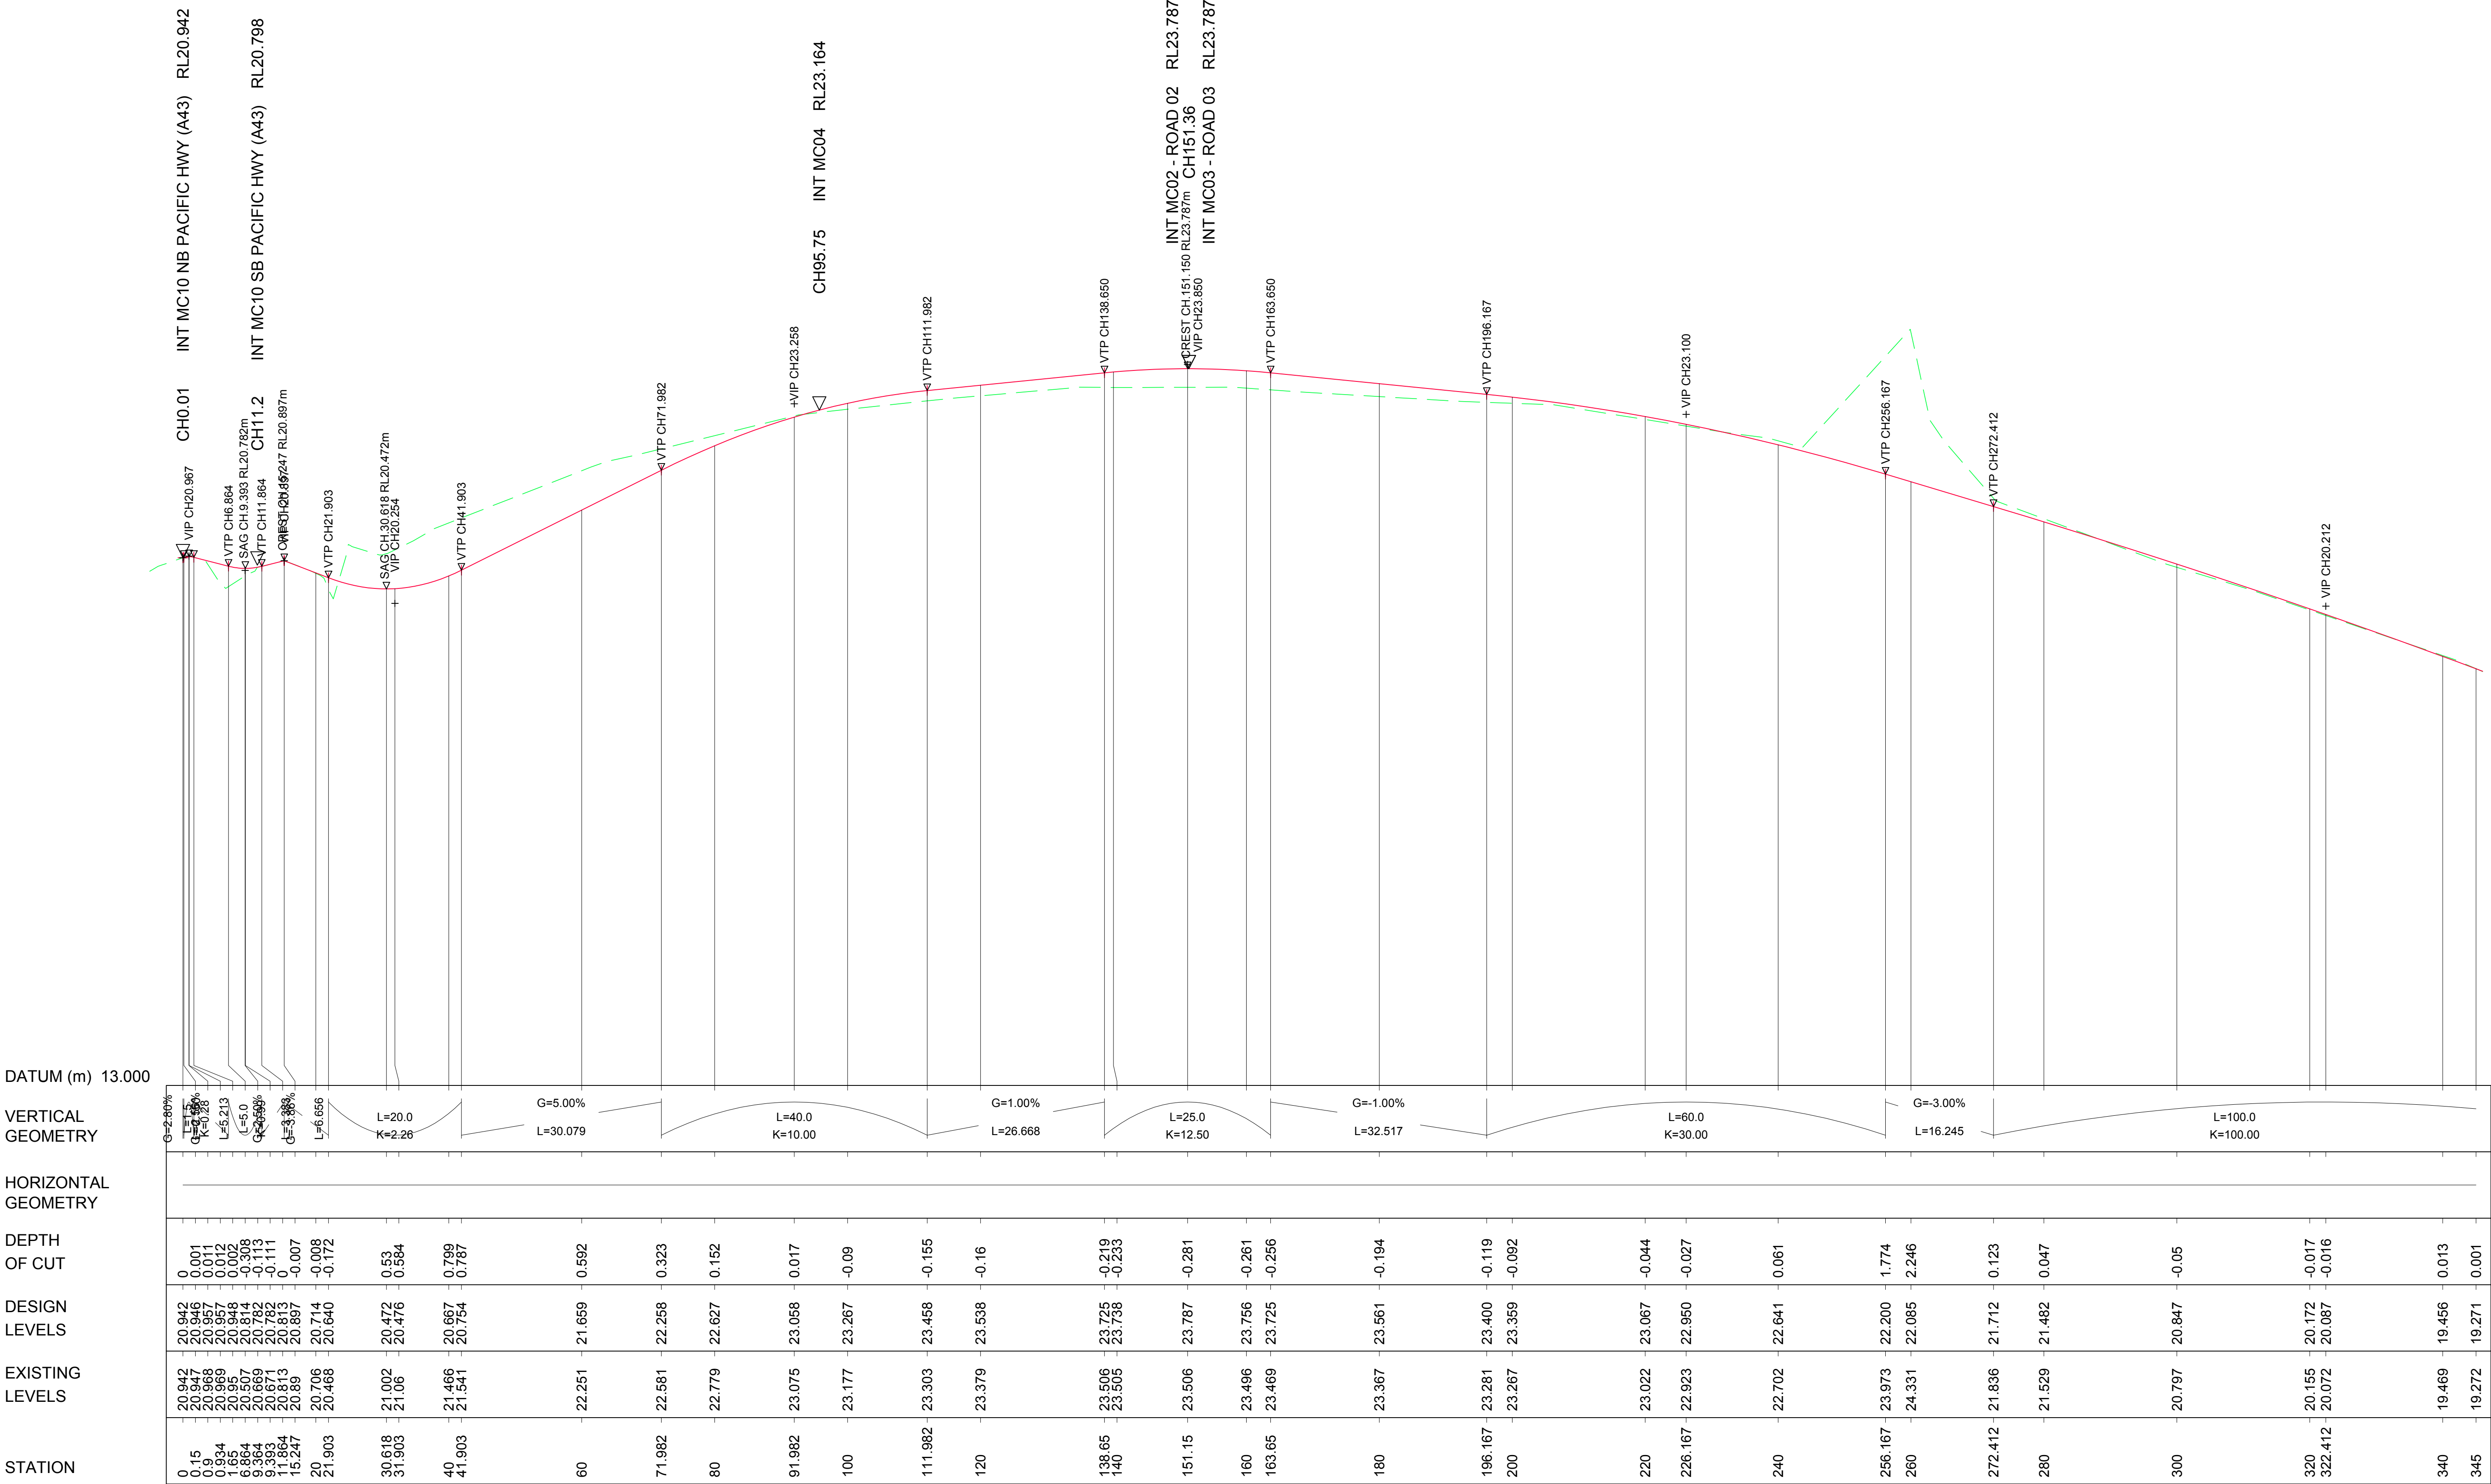


LONGITUDINAL SECTION ALONG MC01 - ROAD 01

A1 HORIZONTAL SCALE 1:500
A1 VERTICAL SCALE 1:50

NOT FOR CONSTRUCTION

AMDT	DATE	DESCRIPTION	BY
1	12.04.23	INITIAL SUBMISSION	CES

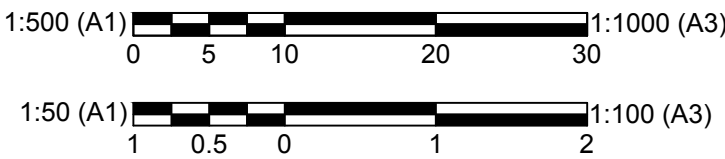


CLIENT
DOYALSON WYEE RSL CLUB
STATUS
PRELIMINARY

THIS DOCUMENT IS ISSUED BY JONES NICHOLSON Pty. Ltd. (JN) IN 51 003 316 022 AND IS SUBJECT TO THE RELEVANT CONTRACT BETWEEN JONES NICHOLSON Pty. Ltd. AND ITS CLIENT. THE CONCEPTS AND INFORMATION CONTAINED IN THE DOCUMENT ARE THE COPYRIGHT OF JONES NICHOLSON Pty. Ltd. UNLESS OTHERWISE STATED. WITHOUT WRITTEN PERMISSION OF JONES NICHOLSON Pty. Ltd. NO COPY OF THIS DOCUMENT IS TO BE REPRODUCED OR TRANSMITTED IN ANY FORM OR BY ANY MEANS, ELECTRONIC OR MECHANICAL, INCLUDING PHOTOCOPYING, RECORDING, OR BY ANY INFORMATION STORAGE AND RETRIEVAL SYSTEM.

DISCIPLINE
CIVIL DESIGN
DRAWING TITLE
INTERNAL ROAD
LONG SECTION - SHEET 1

PROJECT
DOYALSON WYEE RSL CLUB
EXTERNAL WORKS
ADDRESS
80 PACIFIC HWY
NSW, 2262

PROJECT DETAILS
DESIGN
DRAWN
DATE
DRG SIZE
SCALE
PROJECT
MGR
CES
SWC
APR'23
A1
1:500
R.MAHY
WWW.JN.COM.AU
N0221393
C0013

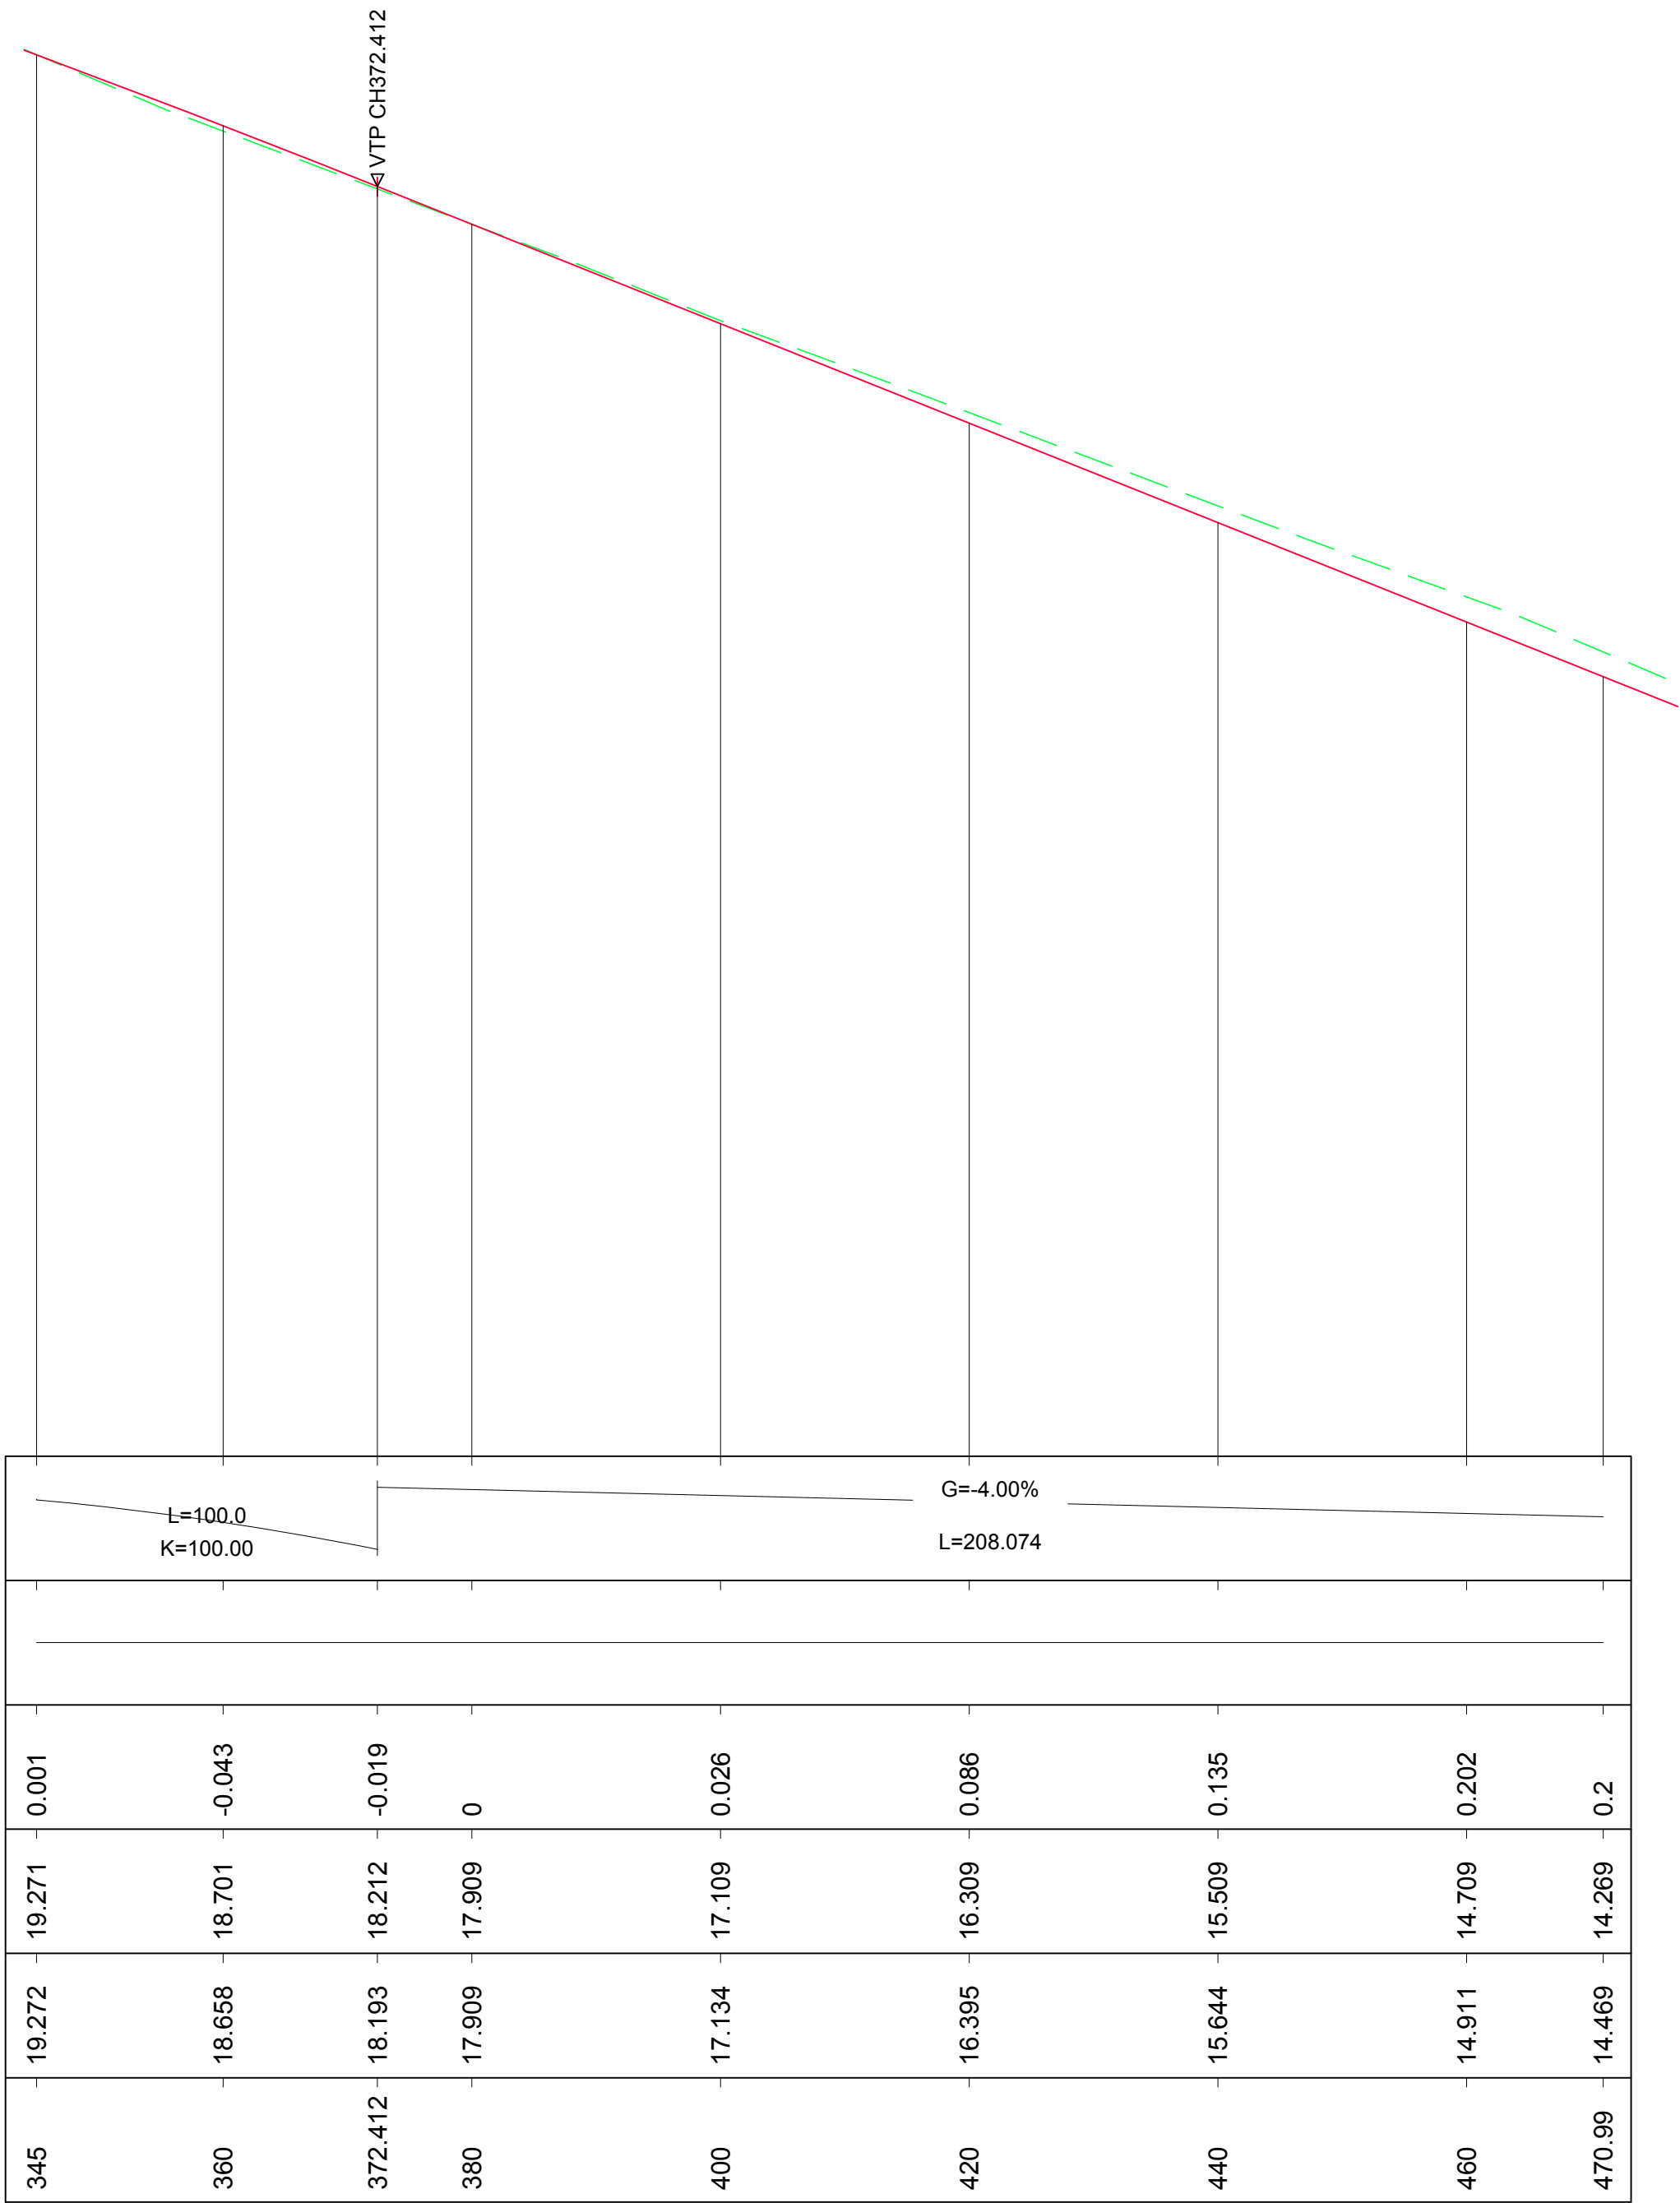

DATUM (m) 8.000

VERTICAL GEOMETRY

HORIZONTAL GEOMETRY

DEPTH OF CUT


DESIGN LEVELS

EXISTING LEVELS

STATION

LONGITUDINAL SECTION ALONG MC01 - ROAD 01

A1 HORIZONTAL SCALE 1:500
A1 VERTICAL SCALE 1:50

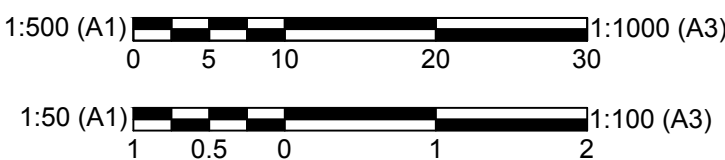

NOT FOR CONSTRUCTION

AMDT	DATE	DESCRIPTION	BY
1	12.04.23	INITIAL SUBMISSION	CES



CLIENT
DOYALSON WYEE RSL CLUB
STATUS
PRELIMINARY


THIS DOCUMENT IS ISSUED BY JONES NICHOLSON Pty. Ltd. (ABN 51 003 316 032) AND IS SUBJECT TO THE RELEVANT CONTRACT BETWEEN JONES NICHOLSON Pty. Ltd. AND ITS CLIENT. THE CONCEPTS AND INFORMATION CONTAINED IN THE DOCUMENT ARE THE COPYRIGHT OF JONES NICHOLSON Pty. Ltd. USE OR COPYING OF THE DOCUMENT WITHOUT WRITTEN PERMISSION OF JONES NICHOLSON Pty. Ltd. CONSTITUTES AN INFRINGEMENT OF COPYRIGHT.

DISCIPLINE
CIVIL DESIGN
DRAWING TITLE
INTERNAL ROAD
LONG SECTION - SHEET 2

PROJECT
DOYALSON WYEE RSL CLUB
EXTERNAL WORKS
ADDRESS
80 PACIFIC HWY
NSW,2262


PROJECT DETAILS
DESIGN CES
DRAWN SWC
DATE APR'23
DRG SIZE A1
SCALE 1:500
PROJECT R.MAHY
MGR
WWW.JN.COM.AU

N0221393
C0014 1

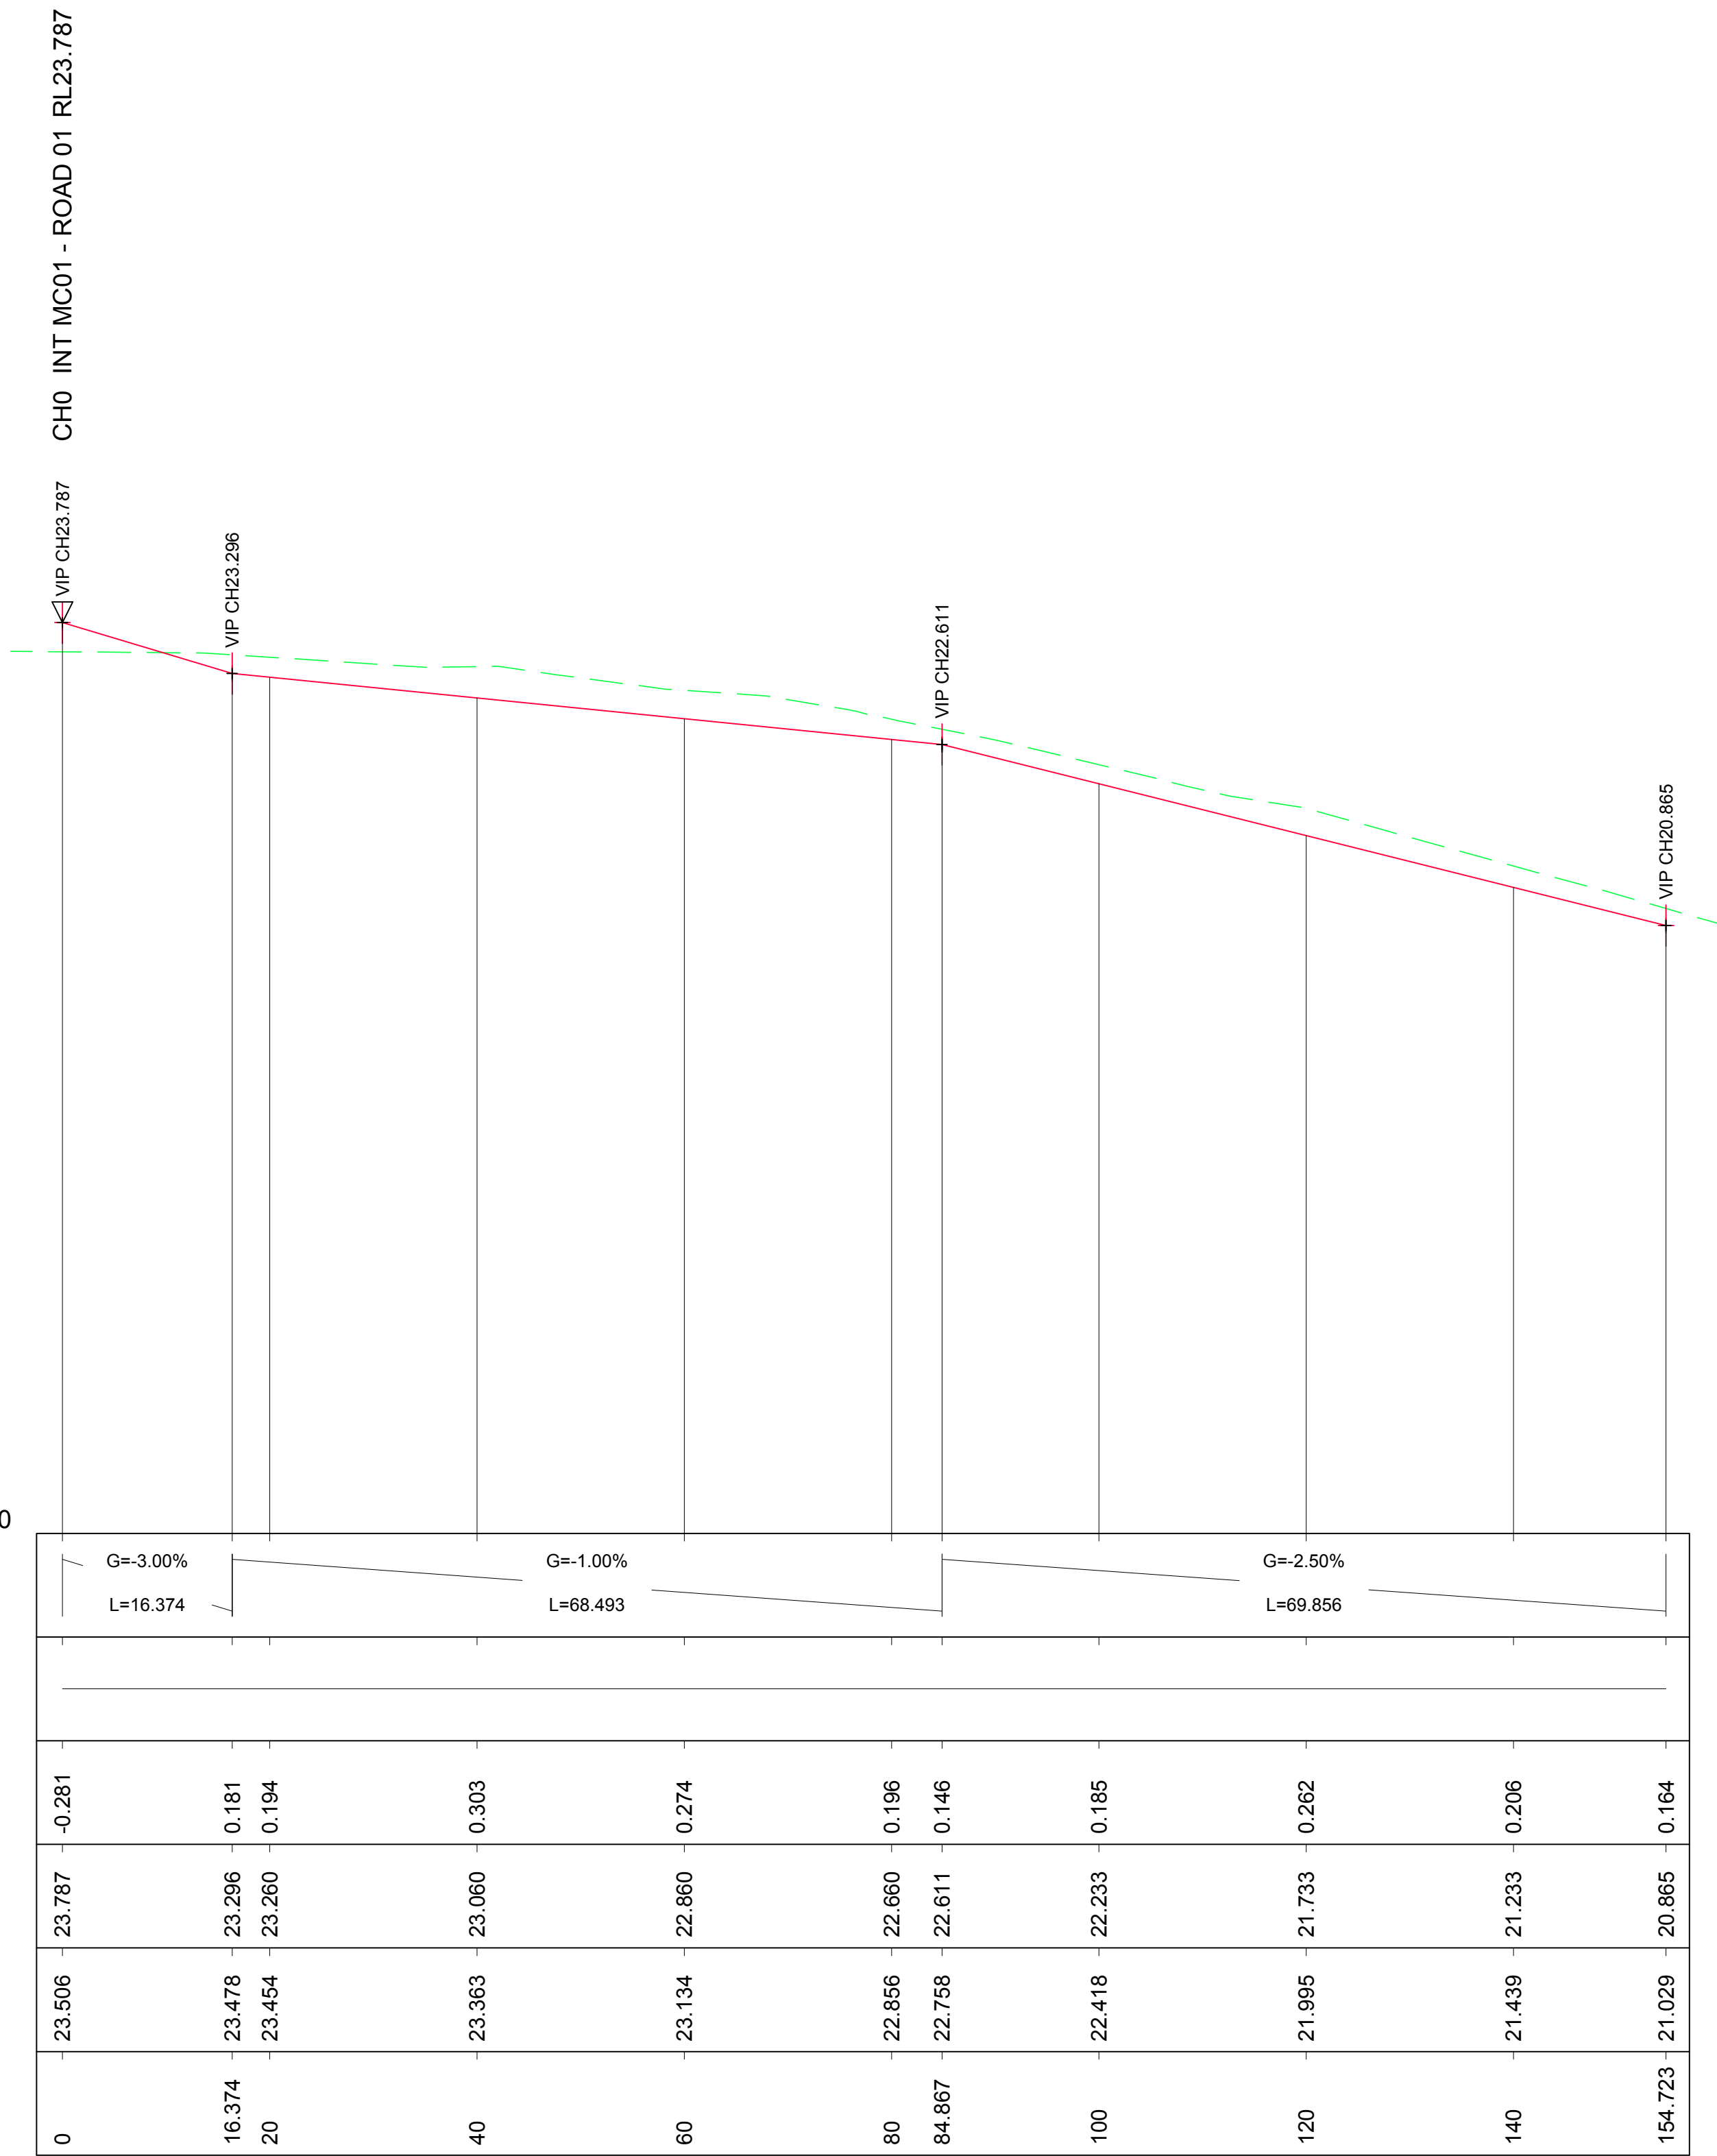

LONGITUDINAL SECTION ALONG MC02 - ROAD 02


A1 HORIZONTAL SCALE 1:500
A1 VERTICAL SCALE 1:50

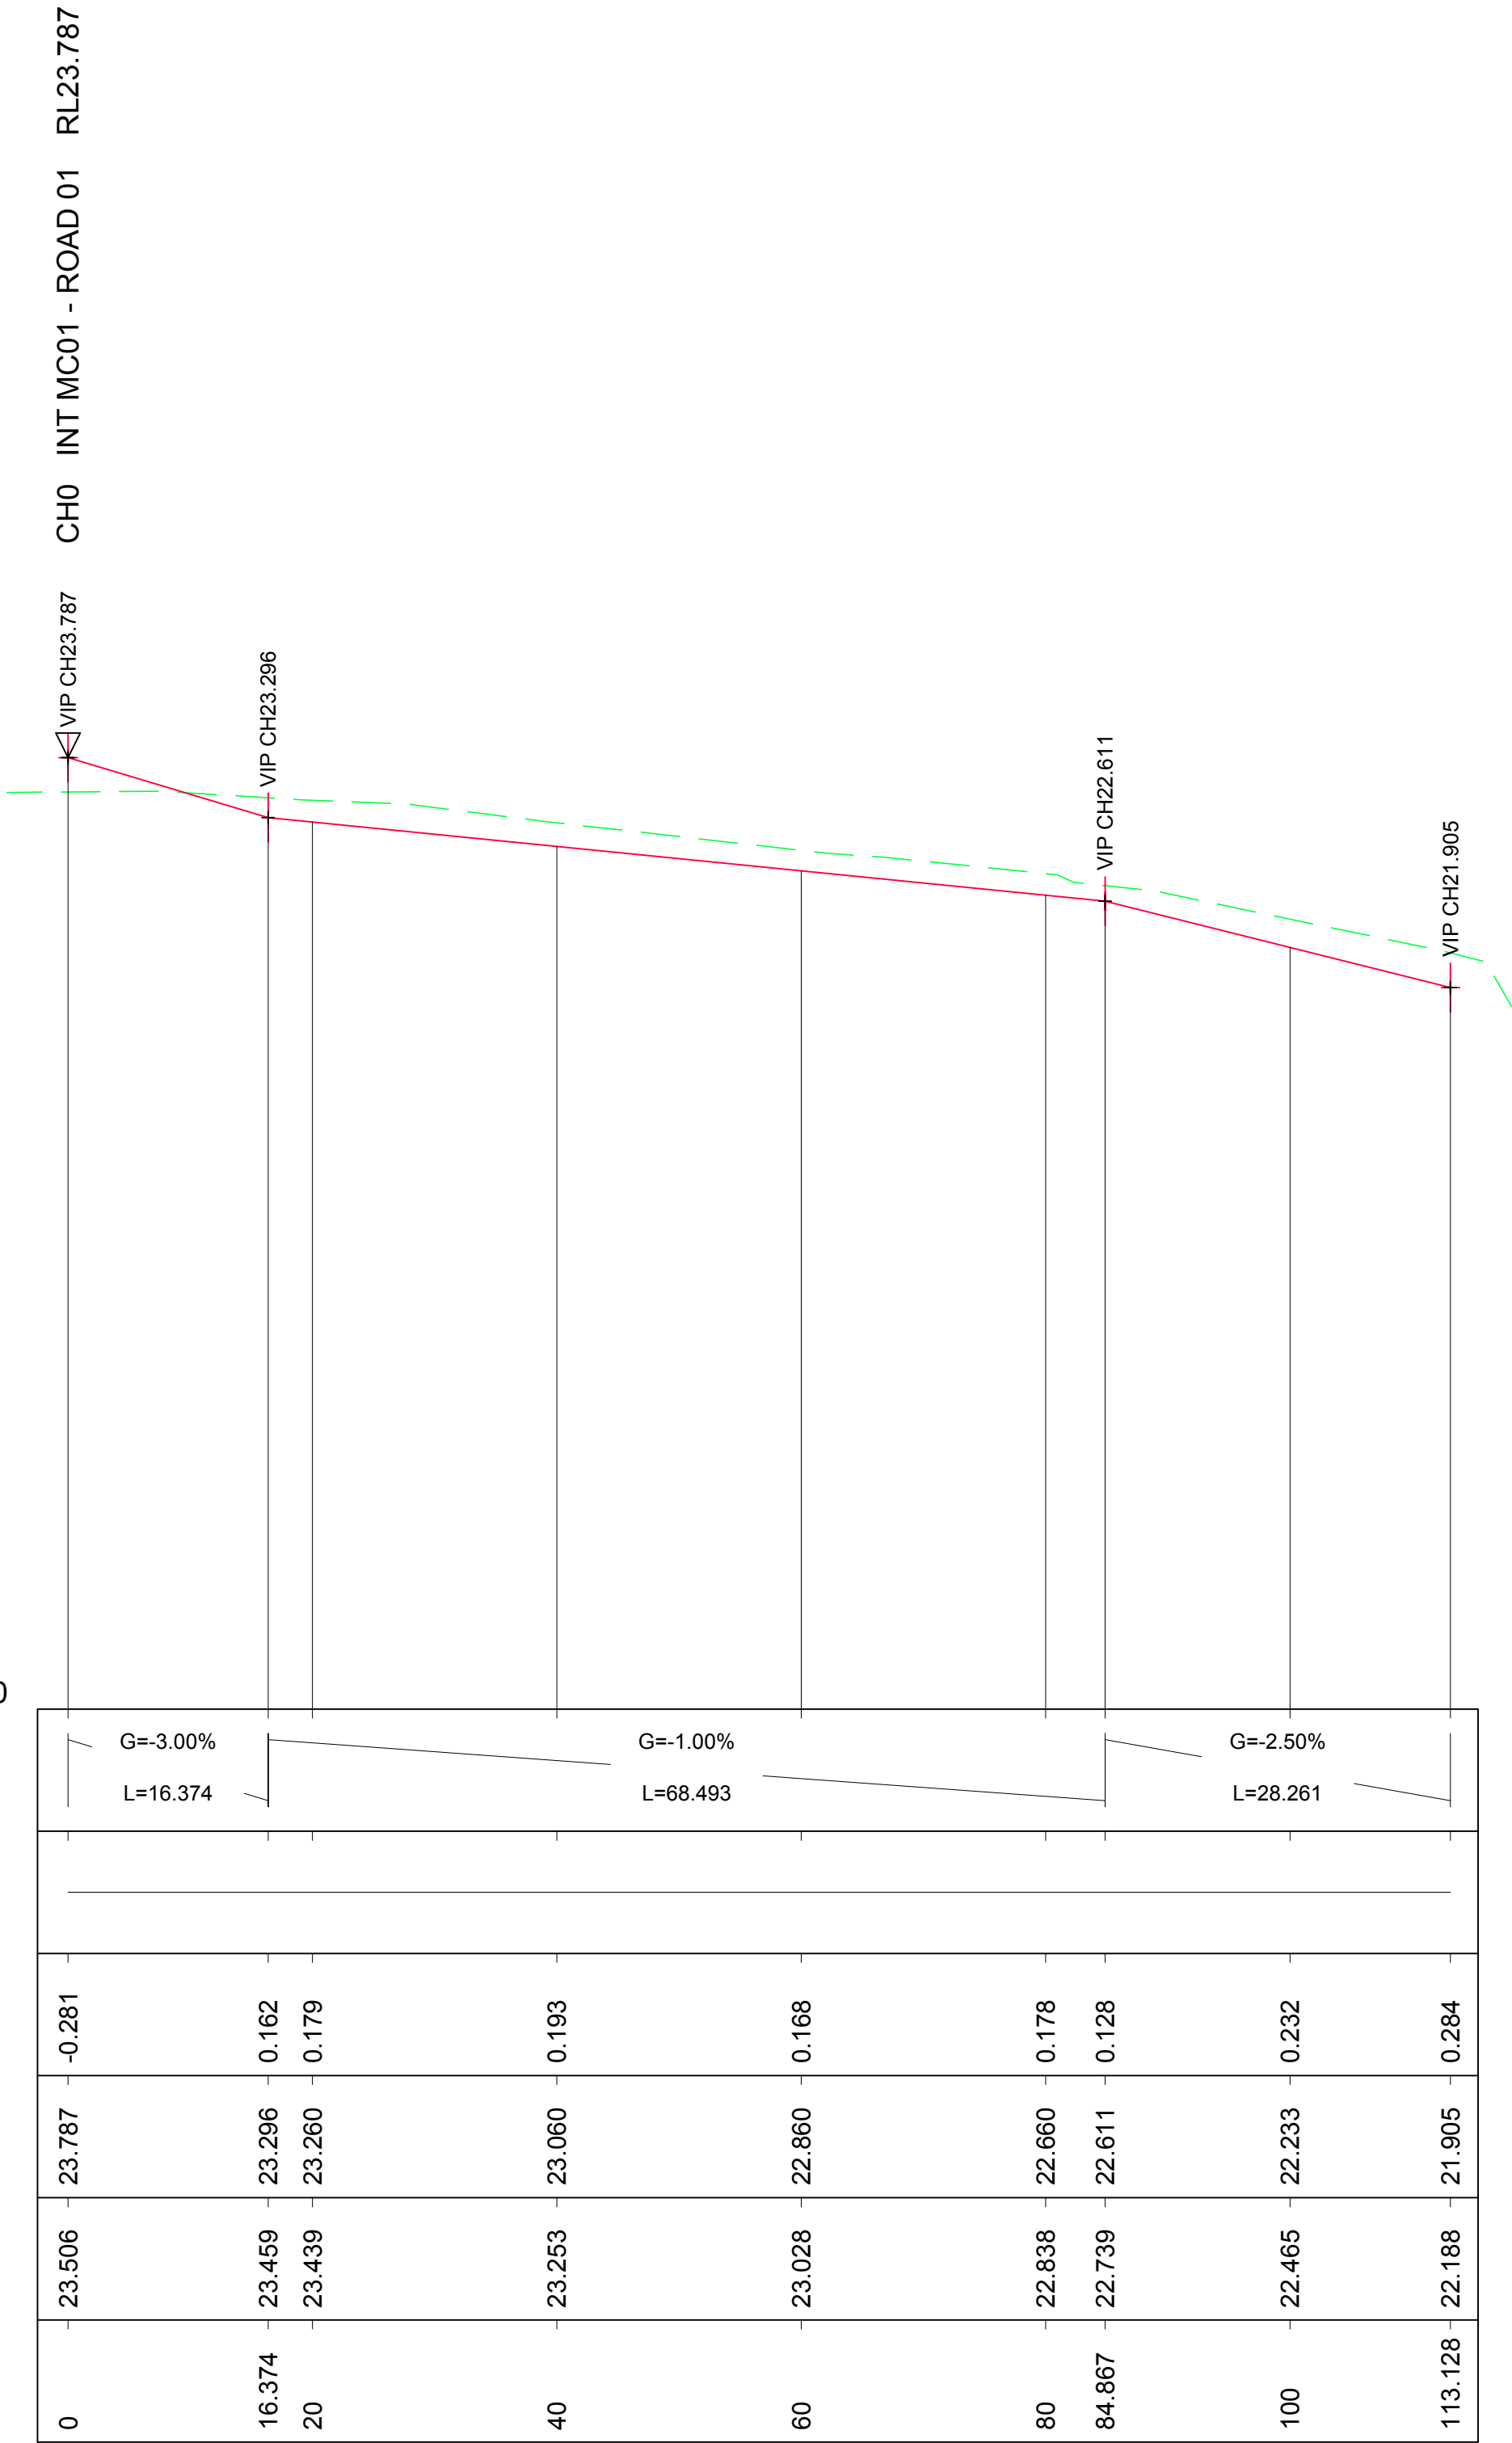

LONGITUDINAL SECTION ALONG MC03 - ROAD 03

A1 HORIZONTAL SCALE 1:500
A1 VERTICAL SCALE 1:50

NOT FOR CONSTRUCTION			
AMDT	DATE	DESCRIPTION	BY
1	12.04.23	INITIAL SUBMISSION	CES

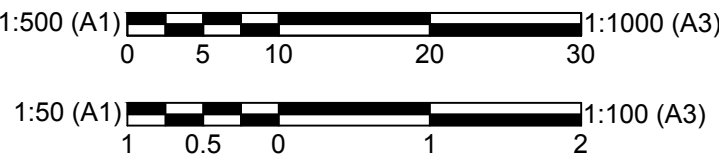


CLIENT
DOYALSON WYEE RSL CLUB
STATUS
PRELIMINARY
THIS DOCUMENT IS ISSUED BY JONES NICHOLSON Pty. Ltd. (JN) IN 51 003 316 022 AND IS SUBJECT TO THE RELEVANT CONTRACT BETWEEN JONES NICHOLSON Pty. Ltd. AND ITS CLIENT. THE CONCEPTS AND INFORMATION CONTAINED IN THIS DOCUMENT ARE THE COPYRIGHT OF JONES NICHOLSON Pty. Ltd. USE OR COPYING OF THIS DOCUMENT WITHOUT WRITTEN PERMISSION OF JONES NICHOLSON Pty. Ltd. CONSTITUTES AN INFRINGEMENT OF COPYRIGHT.

DISCIPLINE
CIVIL DESIGN
DRAWING TITLE
INTERNAL ROAD
LONG SECTION - SHEET 3


PROJECT
DOYALSON WYEE RSL CLUB
EXTERNAL WORKS
ADDRESS
80 PACIFIC HWY
NSW,2262

PROJECT DETAILS
DESIGN CES
DRAWN SWC
DATE APR'23
DRG SIZE A1
SCALE 1:500
PROJECT R.MAHY
MGR
WWW.JN.COM.AU
N0221393
C0015 1

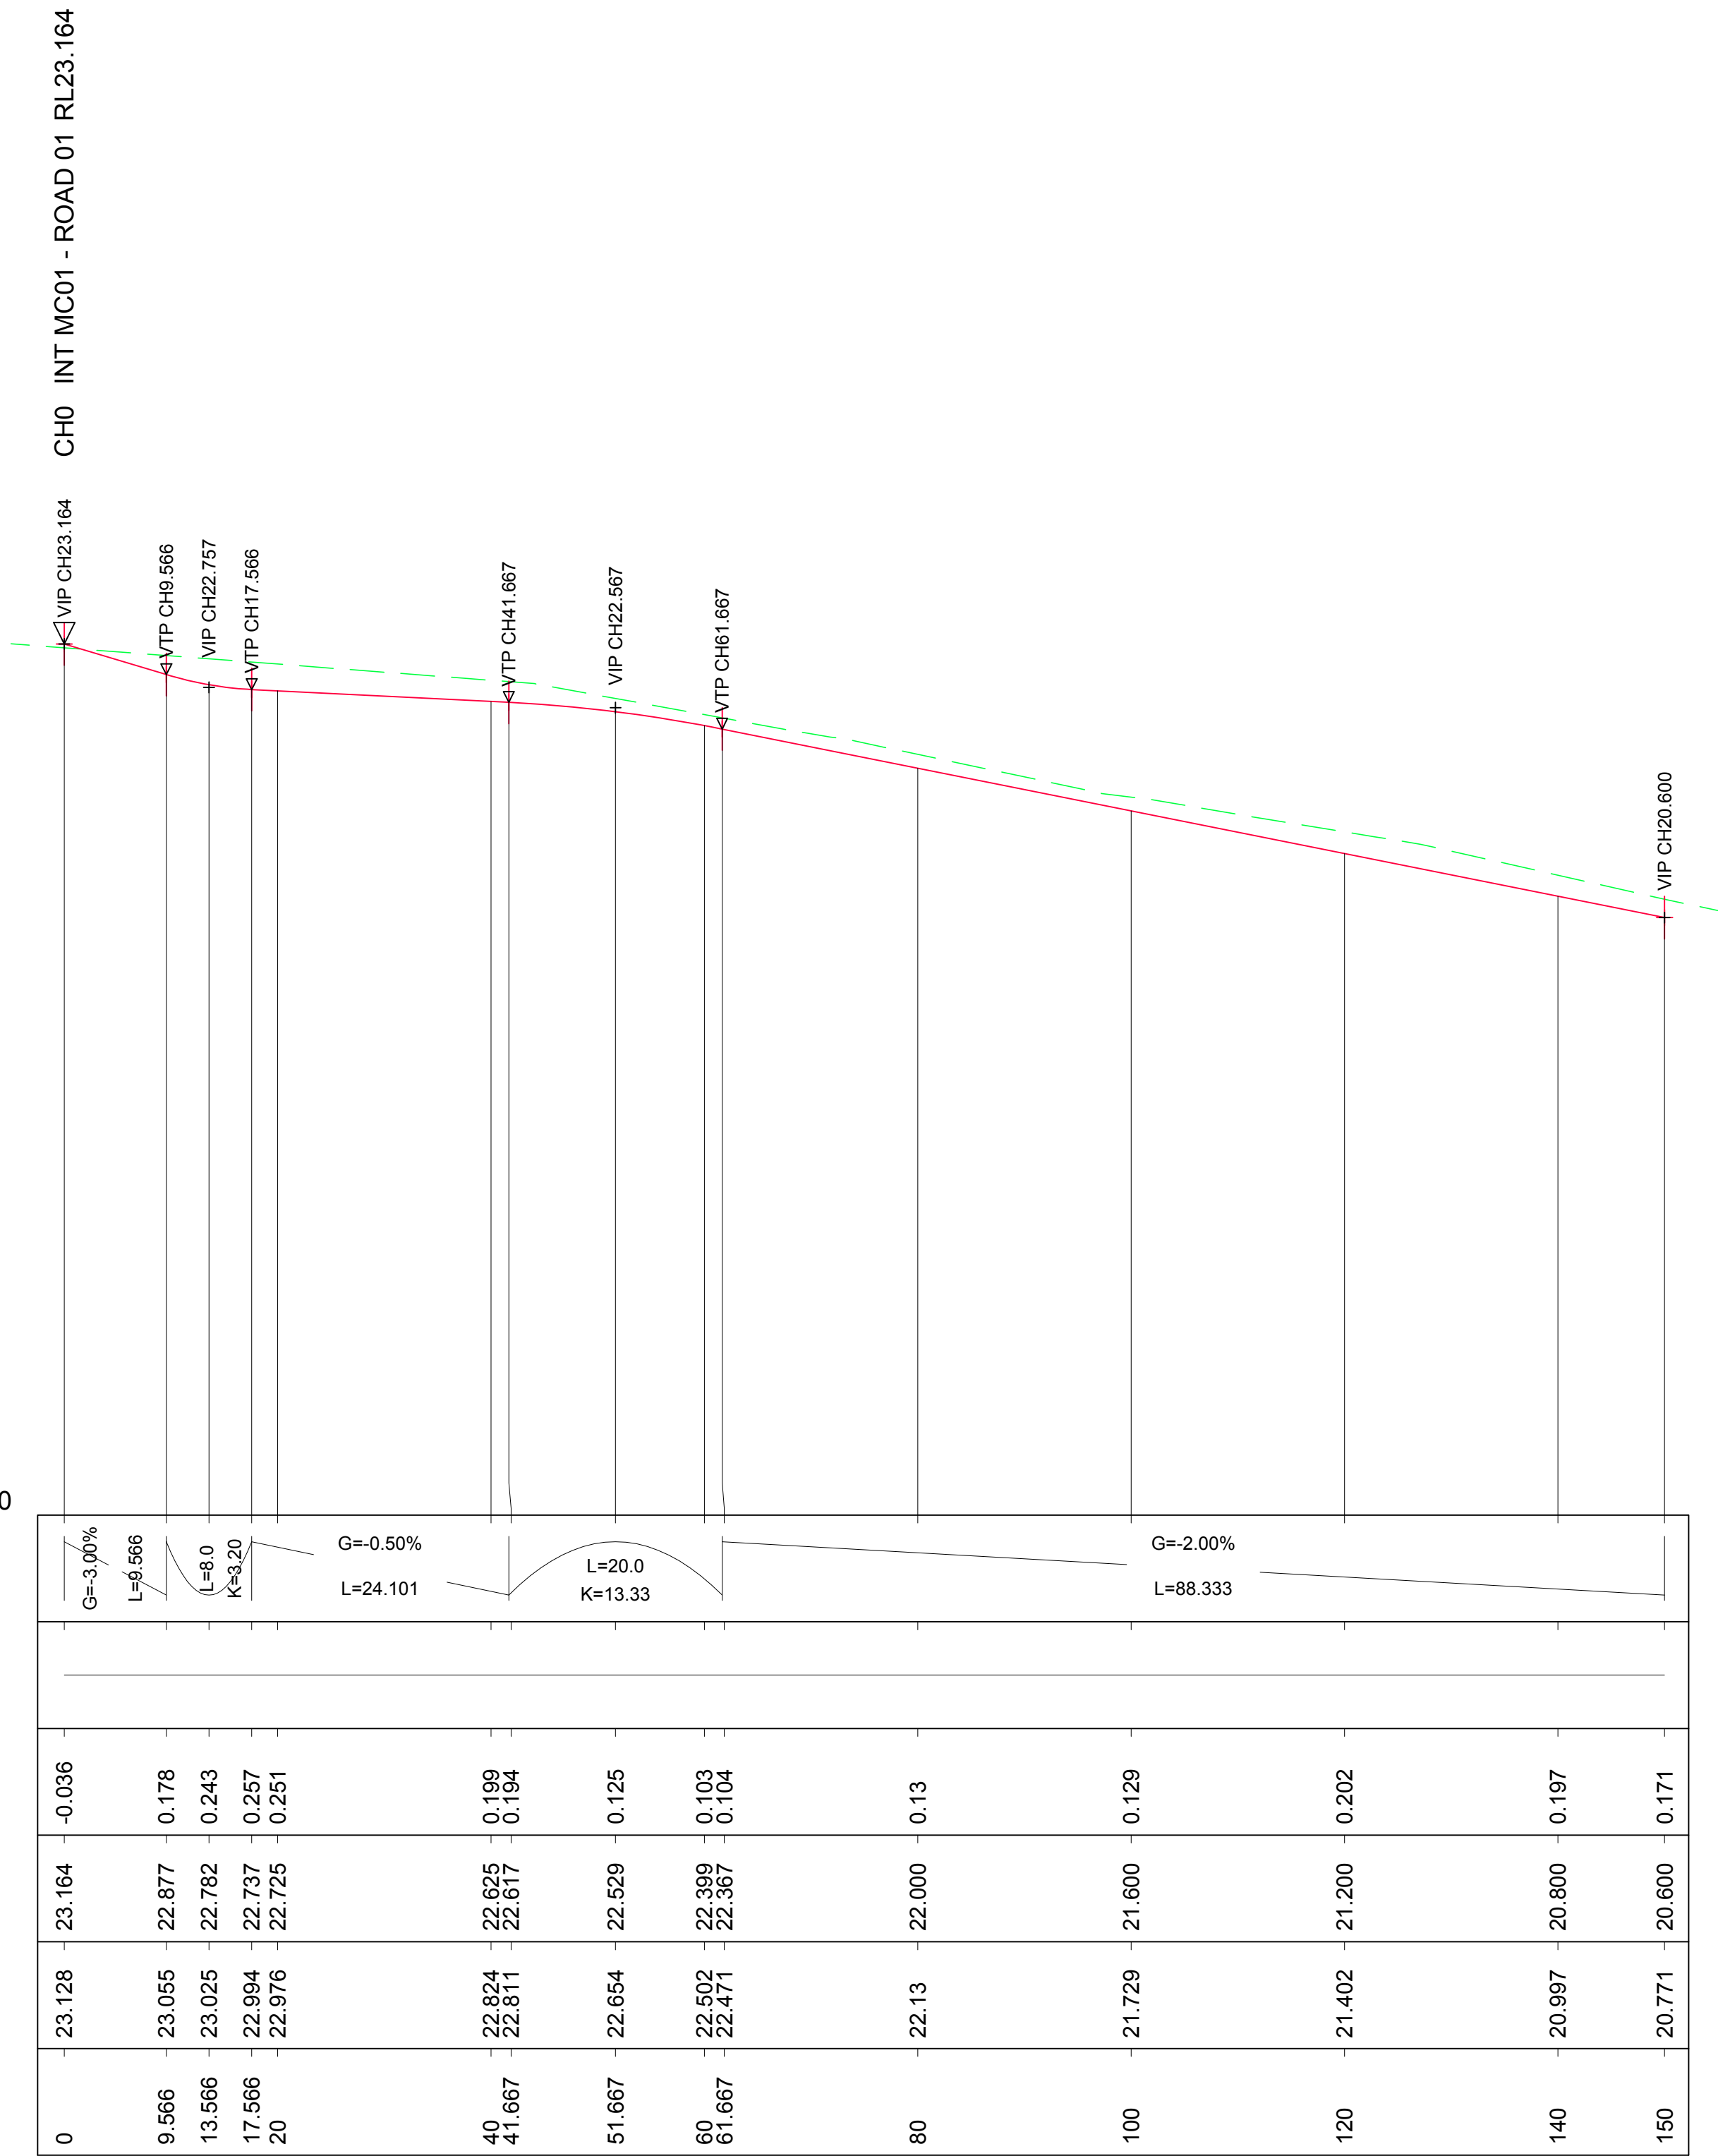

LONGITUDINAL SECTION ALONG MC04

A1 HORIZONTAL SCALE 1:500
A1 VERTICAL SCALE 1:50

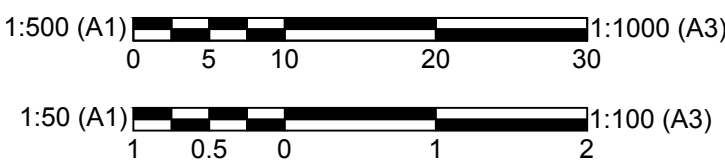

NOT FOR CONSTRUCTION			
AMDT	DATE	DESCRIPTION	BY
1	12.04.23	INITIAL SUBMISSION	CES



CLIENT
DOYALSON WYEE RSL CLUB
STATUS
PRELIMINARY
THIS DOCUMENT IS ISSUED BY JONES NICHOLSON Pty. Ltd. (JN) IN 51 000 316 032 AND IS SUBJECT TO THE RELEVANT CONTRACT BETWEEN JONES NICHOLSON Pty. Ltd. AND ITS CLIENT. THE CONCEPTS AND INFORMATION CONTAINED IN THE DOCUMENT ARE THE COPYRIGHT OF JONES NICHOLSON Pty. Ltd. USE OR COPYING OF THE DOCUMENT WITHOUT WRITTEN PERMISSION OF JONES NICHOLSON Pty. Ltd. CONSTITUTES AN INFRINGEMENT OF COPYRIGHT.

DISCIPLINE
CIVIL DESIGN
DRAWING TITLE
INTERNAL ROAD
LONG SECTION - SHEET 4

PROJECT
DOYALSON WYEE RSL CLUB
EXTERNAL WORKS
ADDRESS
80 PACIFIC HWY
NSW,2262

PROJECT DETAILS
DESIGN
DRAWN
DATE
DRG SIZE
SCALE
PROJECT
MGR
CES
SWC
APR'23
A1
1:500
R.MAHY
WWW.JN.COM.AU
N0221393
C0016 1