


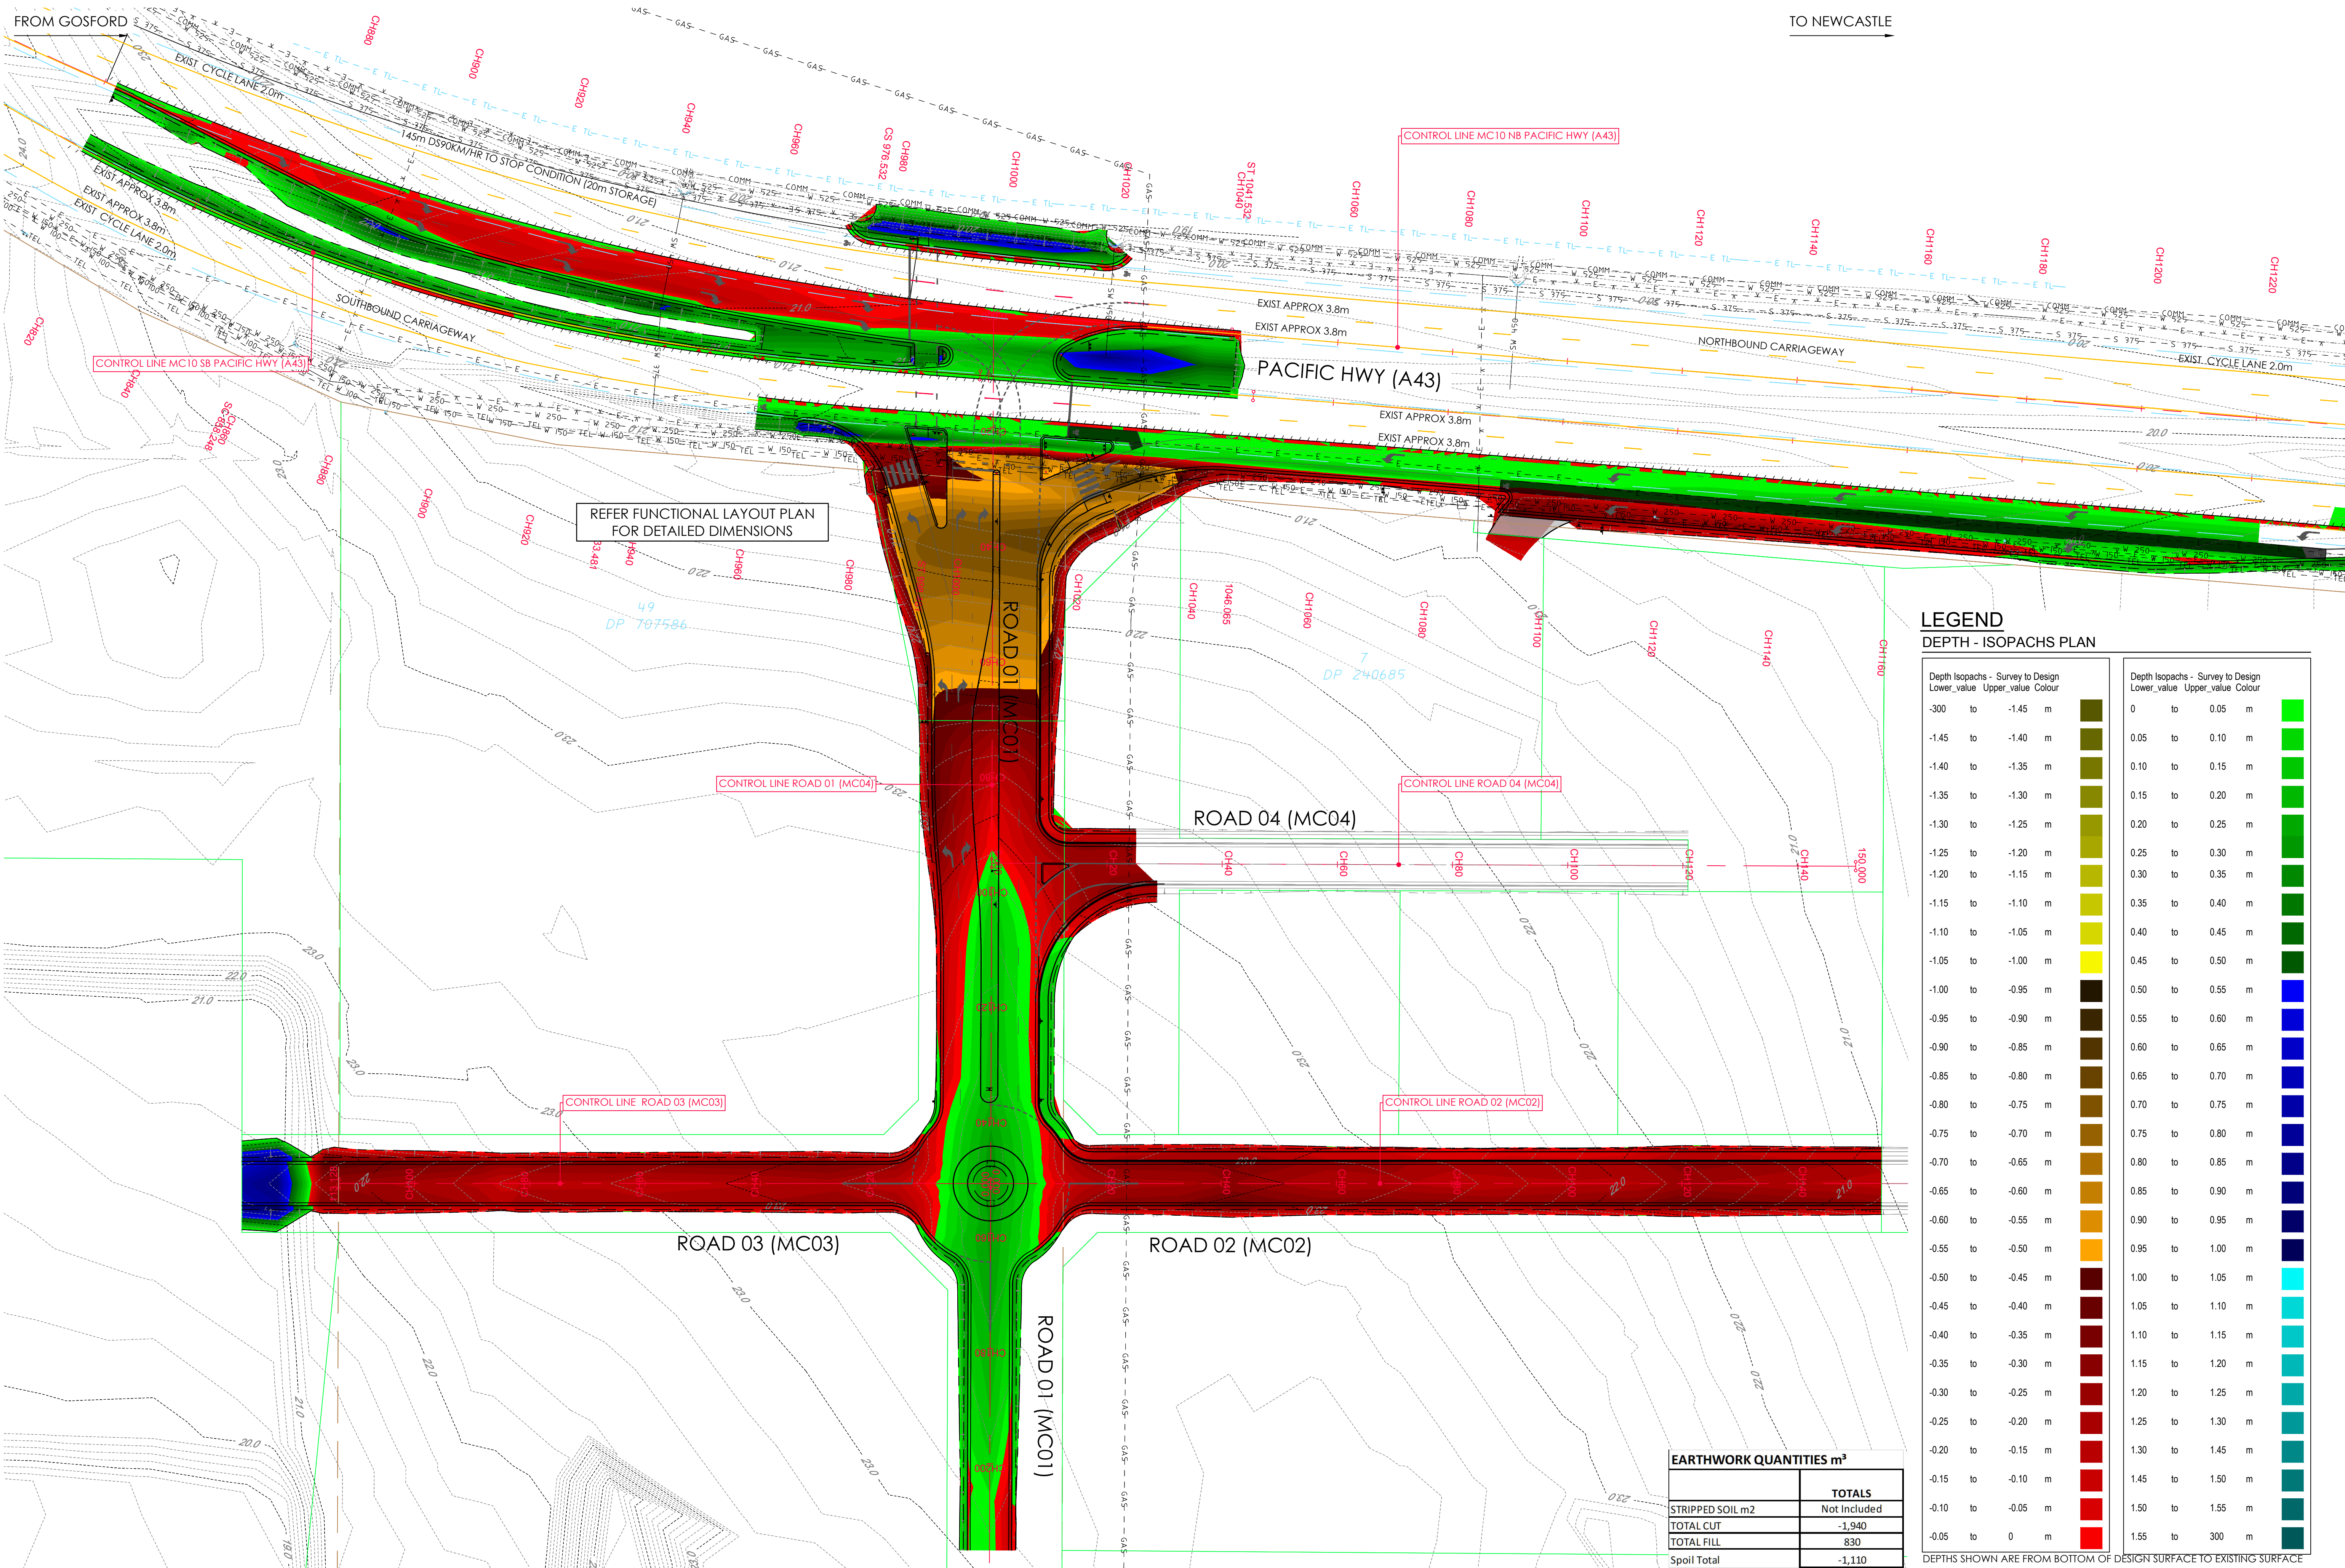

LEGEND

DEPTH - ISOPACHS PLAN


Depth Isopachs - Survey to Design		
Lower_value	Upper_value	Colour
-300	to -1.45	m
-1.45	to -1.40	m
-1.40	to -1.35	m
-1.35	to -1.30	m
-1.30	to -1.25	m
-1.25	to -1.20	m
-1.20	to -1.15	m
-1.15	to -1.10	m
-1.10	to -1.05	m
-1.05	to -1.00	m
-1.00	to -0.95	m
-0.95	to -0.90	m
-0.90	to -0.85	m
-0.85	to -0.80	m
-0.80	to -0.75	m
-0.75	to -0.70	m
-0.70	to -0.65	m
-0.65	to -0.60	m
-0.60	to -0.55	m
-0.55	to -0.50	m
-0.50	to -0.45	m
-0.45	to -0.40	m
-0.40	to -0.35	m
-0.35	to -0.30	m
-0.30	to -0.25	m
-0.25	to -0.20	m
-0.20	to -0.15	m
-0.15	to -0.10	m
-0.10	to -0.05	m
-0.05	to 0	m

Depth Isopachs - Survey to Design		
Lower_value	Upper_value	Colour
0	to 0.05	m
0.05	to 0.10	m
0.10	to 0.15	m
0.15	to 0.20	m
0.20	to 0.25	m
0.25	to 0.30	m
0.30	to 0.35	m
0.35	to 0.40	m
0.40	to 0.45	m
0.45	to 0.50	m
0.50	to 0.55	m
0.55	to 0.60	m
0.60	to 0.65	m
0.65	to 0.70	m
0.70	to 0.75	m
0.75	to 0.80	m
0.80	to 0.85	m
0.85	to 0.90	m
0.90	to 0.95	m
0.95	to 1.00	m
1.00	to 1.05	m
1.05	to 1.10	m
1.10	to 1.15	m
1.15	to 1.20	m
1.20	to 1.25	m
1.25	to 1.30	m
1.30	to 1.45	m
1.45	to 1.50	m
1.50	to 1.55	m
1.55	to 300	m

DEPTHS SHOWN ARE FROM BOTTOM OF DESIGN SURFACE TO EXISTING SURFACE

EARTHWORK QUANTITIES m³	
	TOTALS
STRIPPED SOIL m2	Not Included
TOTAL CUT	-1,940
TOTAL FILL	830
Spoil Total	-1,110

NOT FOR CONSTRUCTION			
AMDT	DATE	DESCRIPTION	BY
2	28.06.24	EXTENSION OF EARTHWORKS	CES
1	19.10.23	GENERAL UPDATE	CES
0	16.10.23	INITIAL SUBMISSION	CES

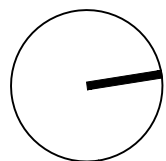

CLIENT
DOYALSON WYEE RSL CLUB
STATUS
PRELIMINARY
THIS DOCUMENT IS ISSUED BY JONES NICHOLSON Pty. Ltd. (ABN 51 003 316 032) AND IS SUBJECT TO THE RELEVANT CONTRACT BETWEEN JONES NICHOLSON Pty. Ltd. AND ITS CLIENT. THE CONCEPTS AND INFORMATION CONTAINED IN THE DOCUMENT ARE THE COPYRIGHT OF JONES NICHOLSON Pty. Ltd. UNLESS OTHERWISE STATED. ANY UNAUTHORIZED REPRODUCTION OR USE OF THIS DOCUMENT WITHOUT WRITTEN PERMISSION OF JONES NICHOLSON Pty. Ltd. CONSTITUTES AN INFRINGEMENT OF COPYRIGHT.

DISCIPLINE
CIVIL DESIGN
DRAWING TITLE
EARTHWORKS
ISOPACH PLAN

PROJECT
DOYALSON WYEE RSL CLUB
EXTERNAL WORKS
ADDRESS
80 PACIFIC HWY
NSW, 2262

PROJECT DETAILS
DESIGN DRAWN
DATE
DRG SIZE
SCALE
PROJECT MGR
CES
SWC
OCT'23
A1
1:500
R.MAHY
WWW.JN.COM.AU
N0221393
C0020 2