


WATER MASTERPLAN
AFTER RELOCATION

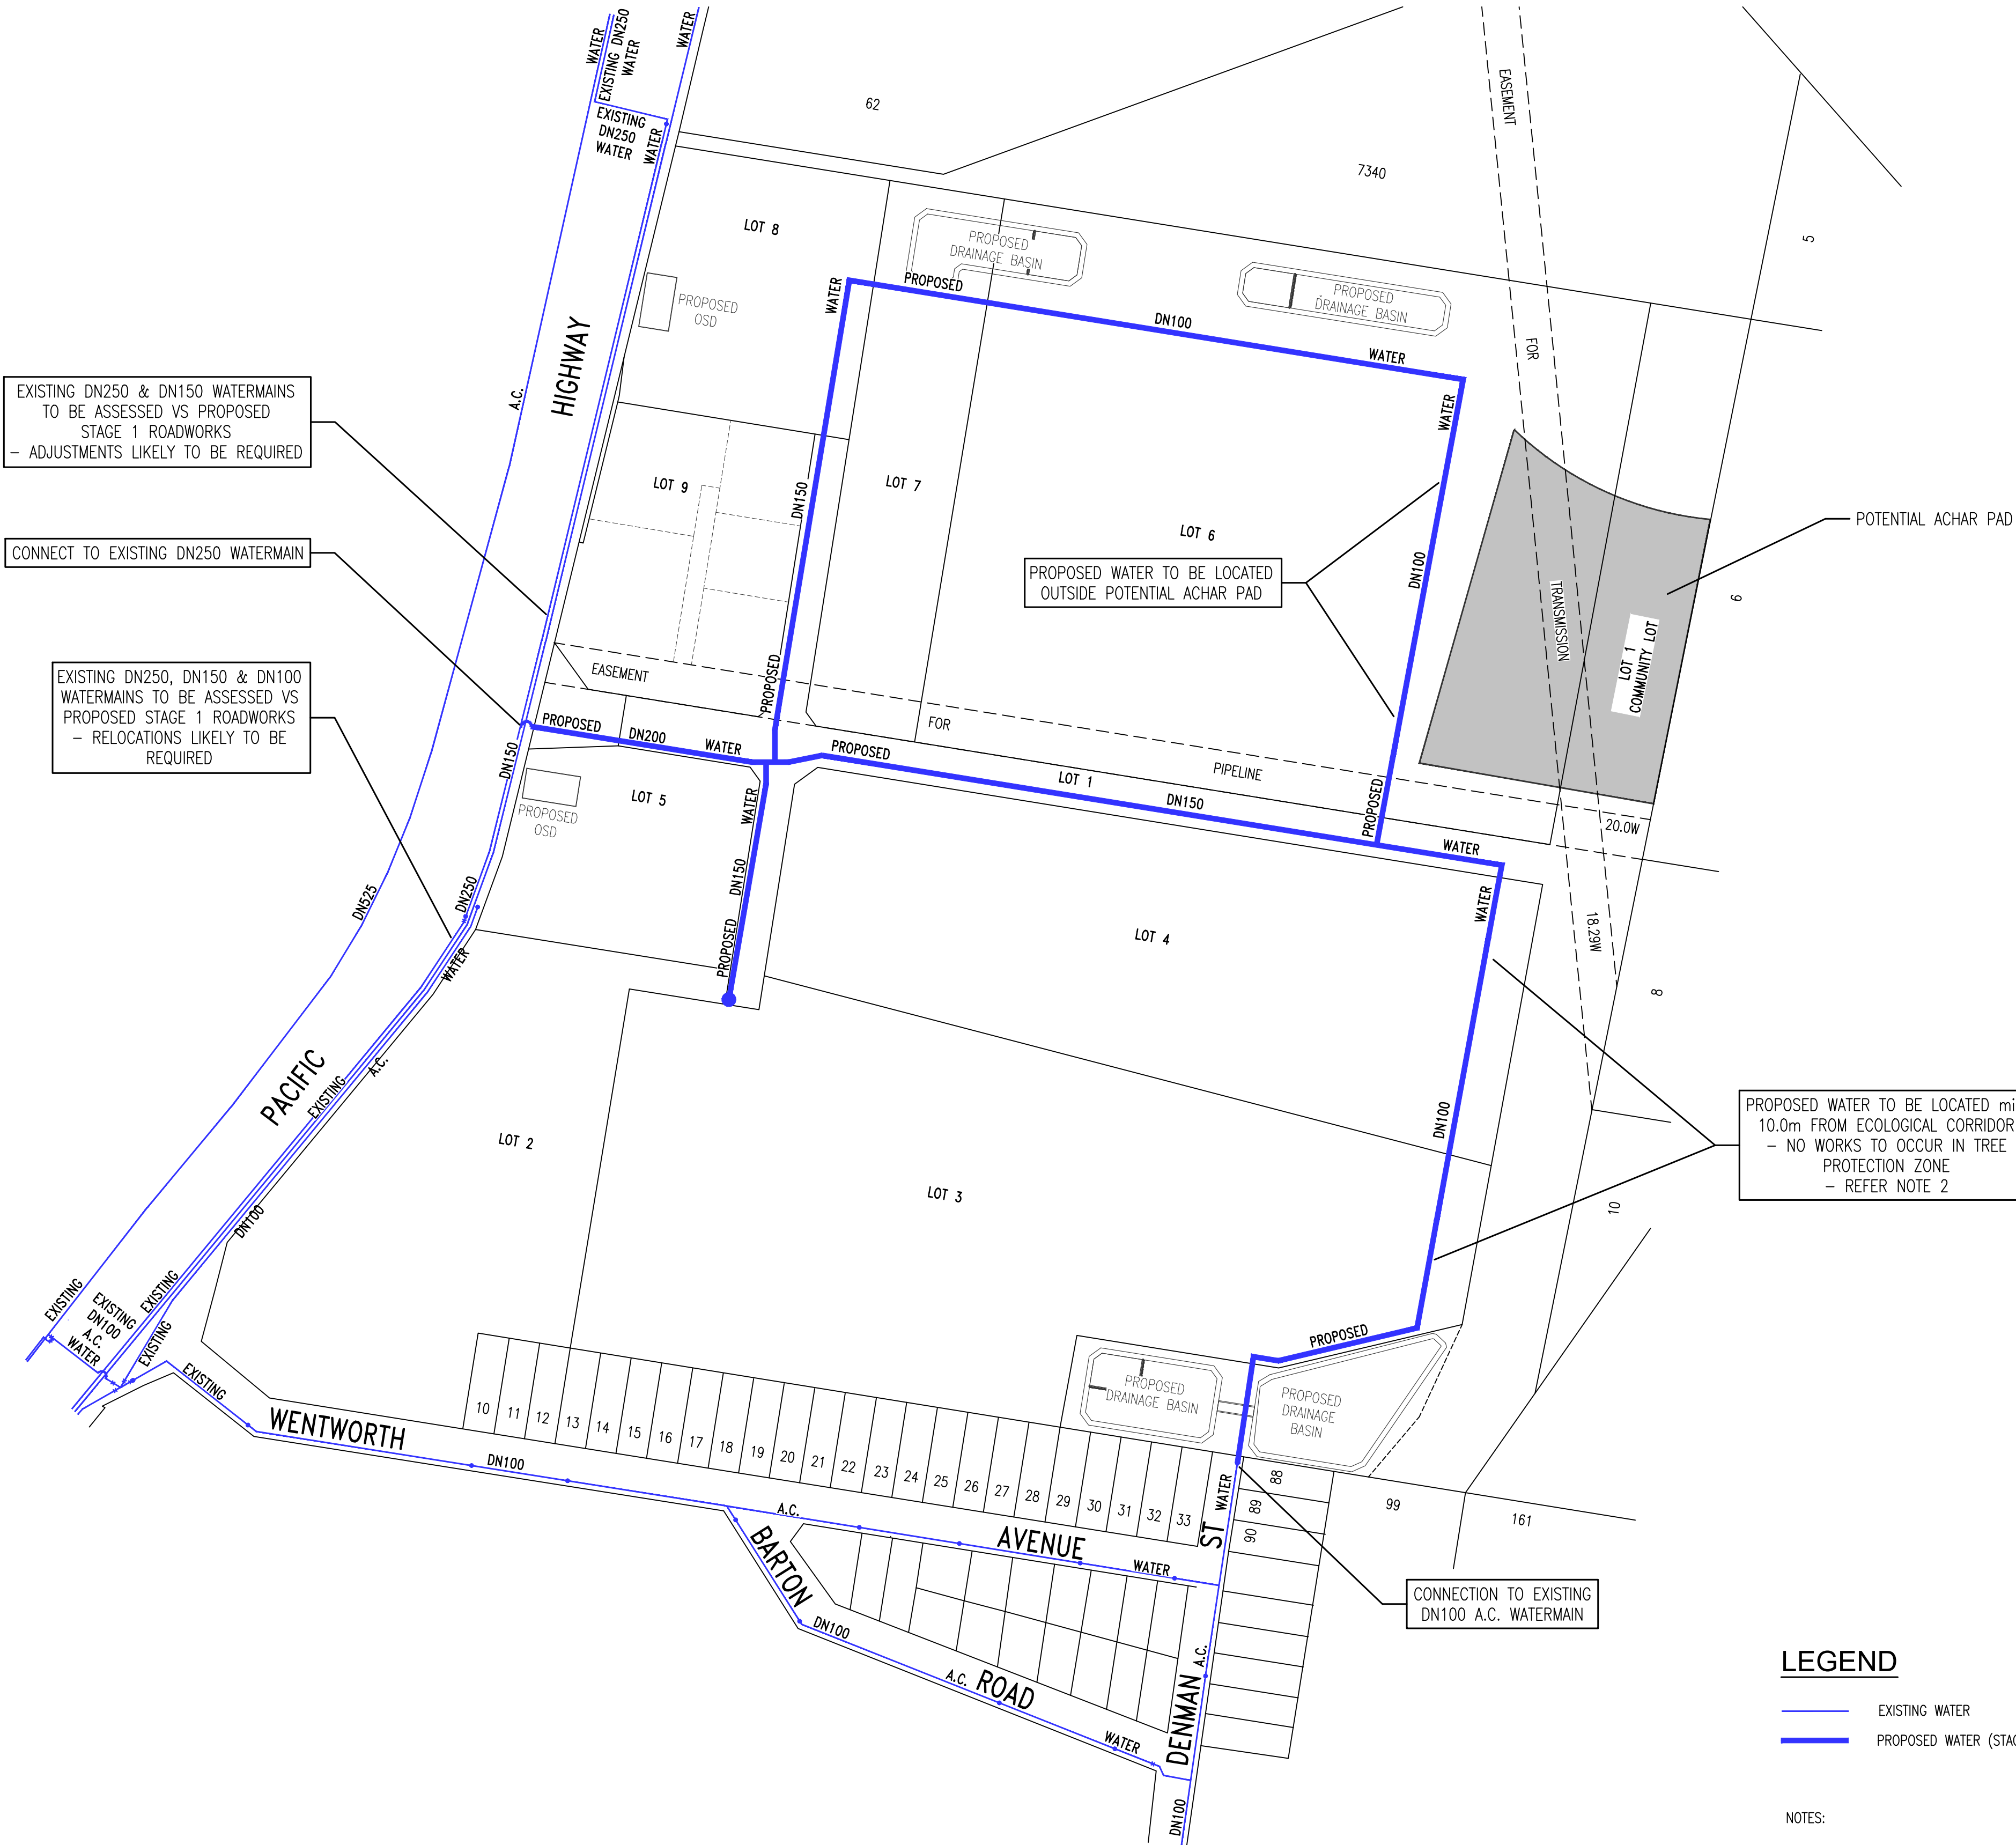

LEGEND

- EXISTING WATER
- PROPOSED WATER (STAGE 1)

NOTES:

- ALL PROPOSED & FUTURE WATER MAIN SIZES ARE INDICATIVE ONLY & TO BE DETERMINED IN CONSULTATION WITH CENTRAL COAST COUNCIL. COMPUTER MODELLING MAY BE REQUIRED
- WATER MAIN ALIGNMENTS TO BE FINALISED DURING DETAILED DESIGN PHASE, SUBJECT TO FINAL VEGETATION MANAGEMENT PLAN & ENGINEERING DESIGN

SERVICE	DATE	REF.	SCALE BAR	ROSE ATKINS RIMMER (Infrastructure) Pty. Ltd.	CLIENT	TITLE	Central Coast Council Water				SHEET 1 OF 1	VERSION
			0 20 40 60 80 100 200 METRES	RAR WATER RELATED INFRASTRUCTURE DESIGN AND MANAGEMENT SHOP 7 & 8 'M CENTRE' 40 STERLING ROAD, MINCHINBURY NSW 2770 PH: (02) 9853 0200 FAX: (02) 9671 7399	DOYLO LIFESTYLE GROUP	PROPOSED ENGLOBO SUBDIVISION DA/1295/2023 49-65 WENTWORTH AVENUE & 80-110 PACIFIC HIGHWAY DOYALSON NSW 2264 WATER SERVICING MASTERPLAN	DRAWN: K. HARRISON	DESIGNED: K. HARRISON	REVIEWED: K. GAO	VERIFIED: K. GAO	11/27747	07
							SCALE: 1:2000	DATAN: GDA94 / A.H.D.	U.S.D. REFERENCE: MAP 21 N14	DATE OF ISSUE: 26/03/2025		