


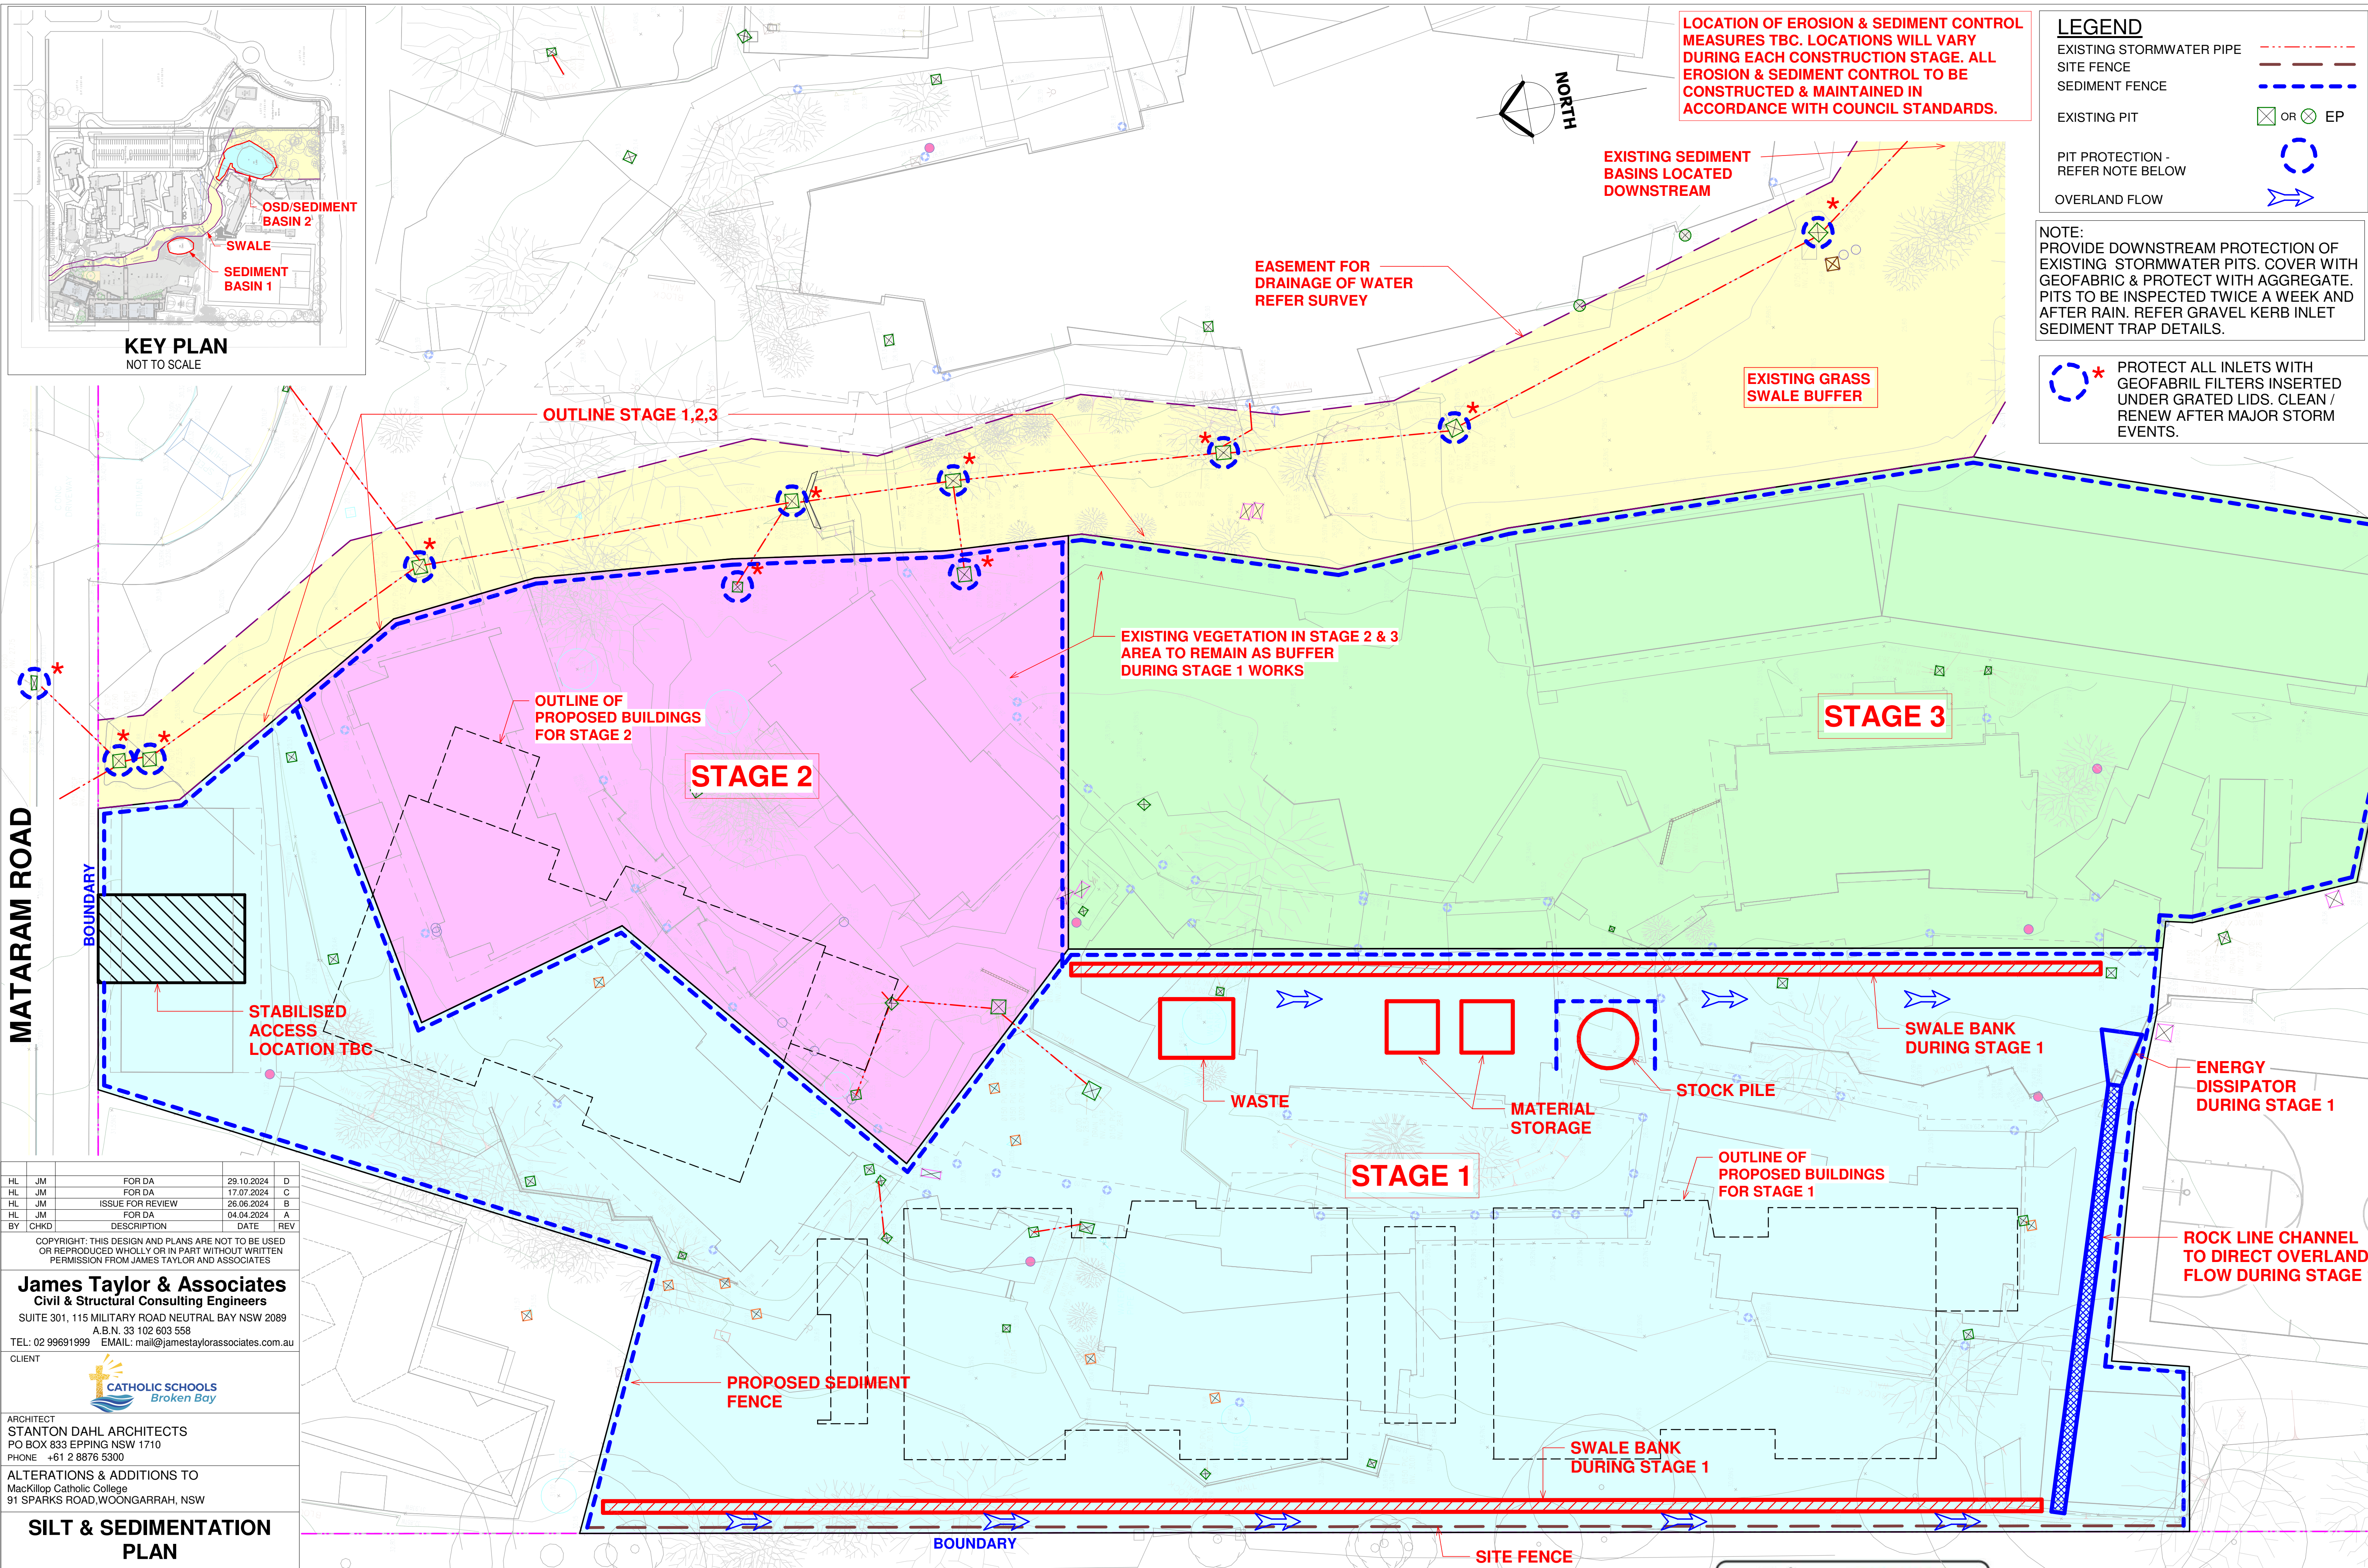

LOCATION OF EROSION & SEDIMENT CONTROL MEASURES TBC. LOCATIONS WILL VARY DURING EACH CONSTRUCTION STAGE. ALL EROSION & SEDIMENT CONTROL TO BE CONSTRUCTED & MAINTAINED IN ACCORDANCE WITH COUNCIL STANDARDS.

LEGEND

EXISTING STORMWATER PIPE	---
SITE FENCE	---
SEDIMENT FENCE	---
EXISTING PIT	OR EP
PIT PROTECTION - REFER NOTE BELOW	
OVERLAND FLOW	

NOTE: PROVIDE DOWNSTREAM PROTECTION OF EXISTING STORMWATER PITS. COVER WITH GEOFABRIC & PROTECT WITH AGGREGATE. PITS TO BE INSPECTED TWICE A WEEK AND AFTER RAIN. REFER GRAVEL KERB INLET SEDIMENT TRAP DETAILS.

* PROTECT ALL INLETS WITH GEOFABRIC FILTERS INSERTED UNDER GRATED LIDS. CLEAN / RENEW AFTER MAJOR STORM EVENTS.

HL	JM	FOR DA	29.10.2024	D
HL	JM	FOR DA	17.07.2024	C
HL	JM	ISSUE FOR REVIEW	26.06.2024	B
HL	JM	FOR DA	04.04.2024	A
BY	CHKD	DESCRIPTION	DATE	REV

COPYRIGHT: THIS DESIGN AND PLANS ARE NOT TO BE USED OR REPRODUCED WHOLLY OR IN PART WITHOUT WRITTEN PERMISSION FROM JAMES TAYLOR AND ASSOCIATES

James Taylor & Associates
Civil & Structural Consulting Engineers
SUITE 301, 115 MILITARY ROAD NEUTRAL BAY NSW 2089
A.B.N. 33 102 603 558
TEL: 02 99691999 EMAIL: mail@jamestaylorassociates.com.au

CLIENT
CATHOLIC SCHOOLS
Broken Bay

ARCHITECT
STANTON DAHL ARCHITECTS
PO BOX 833 EPPING NSW 1710
PHONE +61 2 8876 5300

ALTERATIONS & ADDITIONS TO
MacKillop Catholic College
91 SPARKS ROAD, WOONGARRAH, NSW

SILT & SEDIMENTATION PLAN

DESIGN JM	DRAWN HL	PROJECT NO.
CHKD.		6611
APPRD.		DRAWING NO. REV
A1	SCALE As indicated	DATE SW.30 D

SILT & SEDIMENTATION PLAN
SCALE 1 : 200 @A1



COLOUR REPRODUCTION WARNING: ELEMENTS OF THIS DRAWING ARE PRINTED IN COLOUR.