

1. THIS PLAN WAS PREPARED FOR THE SOLE PURPOSES OF THE CLIENT FOR THE SPECIFIC PURPOSE OF PRODUCING A CONTROL PLAN. THIS PLAN IS STRICTLY LIMITED TO THE PURPOSE AND DOES NOT APPLY DIRECTLY OR INDIRECTLY AND WILL NOT BE USED FOR ANY OTHER APPLICATION, PURPOSE, USE OR MATTER. THE PLAN IS PRESENTED WITHOUT THE ASSUMPTION OF A DUTY OF CARE TO ANY OTHER PERSON (OTHER THAN THE CLIENT) ("THIRD PARTY") AND MAY NOT BE RELIED ON BY THIRD PARTY.
2. RPS AUSTRALIA EAST PTY LTD WILL NOT BE LIABLE (IN NEGLIGENCE OR OTHERWISE) FOR ANY DIRECT OR INDIRECT LOSS, DAMAGE, LIABILITY OR CLAIM ARISING OUT OF OR INCIDENTAL TO:
- A. A THIRD PARTY PUBLISHING, USING OR RELYING ON THE PLAN;
B. RPS AUSTRALIA EAST PTY LTD RELYING ON INFORMATION PROVIDED TO IT BY THE CLIENT OR A THIRD PARTY WHERE THE INFORMATION IS INCORRECT, INCOMPLETE, INACCURATE, OUT-OF-DATE OR UNREASONABLE;
C. ANY INACCURACIES OR OTHER FAULTS WITH INFORMATION OR DATA SOURCED FROM A THIRD PARTY;
D. RPS AUSTRALIA EAST PTY LTD RELYING ON SURFACE INDICATORS THAT ARE INCORRECT OR INACCURATE;
E. THE CLIENT OR ANY THIRD PARTY NOT VERIFYING INFORMATION IN THIS PLAN WHERE RECOMMENDED BY RPS AUSTRALIA EAST PTY LTD;
F. LOGGMENT OF THIS PLAN WITH ANY LOCAL AUTHORITY AGAINST THE RECOMMENDATION OF RPS AUSTRALIA EAST PTY LTD;
G. THE ACCURACY, RELIABILITY, SUITABILITY OR COMPLETENESS OF ANY APPROXIMATIONS OR ESTIMATES MADE OR REFERRED TO BY RPS AUSTRALIA EAST PTY LTD IN THIS PLAN.
3. WITHOUT LIMITING PARAGRAPH 1 OR 2 ABOVE, THIS PLAN MAY NOT BE COPIED, DISTRIBUTED, OR REPRODUCED BY ANY PROCESS UNLESS THIS NOTE IS CLEARLY DISPLAYED ON THE PLAN.
4. ANY ELECTRONIC FILE IS PROVIDED WITHOUT WARRANTY AND SHOULD BE USED ONLY IN CONJUNCTION WITH THE SUPPLIED PDF/PAPER COPY OF THIS PLAN.
5. ANY ELECTRONIC FILE IS PROVIDED WITHOUT WARRANTY AND SHOULD BE USED ONLY IN CONJUNCTION WITH THE SUPPLIED PDF/PAPER COPY OF THIS PLAN.
6. NO BOUNDARY SURVEY HAS BEEN UNDERTAKEN. BEARINGS, DIMENSIONS AND AREA ARE FROM TITLE ONLY AND ARE SUBJECT TO CONFIRMATION BY BOUNDARY SURVEY.
7. DIMENSIONS AND AREA(S) SHOWN ARE APPROXIMATE ONLY AND ARE SUBJECT TO CONFIRMATION BY BOUNDARY SURVEY.
8. SERVICES SHOWN ARE INDICATIVE ONLY. POSITIONS ARE BASED ON SERVICE DIAGRAMS PROVIDED BY THE RELEVANT SERVICE AUTHORITIES THROUGH DIAL BEFORE YOU DIG REQUEST MADE - 25032019. CONFIRMATION OF THE EXACT POSITION SHOULD BE MADE PRIOR TO ANY EXCAVATION WORK. OTHER SERVICES MAY EXIST WHICH ARE NOT SHOWN.
9. LEVELS ARE BASED ON AUSTRALIAN HEIGHT DATUM (AHD) USING PM 12018 WITH RL OF 9.025m LOCATED AT COFFS HARBOUR.
10. ORIGIN OF CO-ORDINATES PM 12018 WITH MGA CO-ORDINATE VALUES OF E 510328.022 N 6648343.587
11. CONTOURS ARE AN INDICATION OF LANDFORM AND SHOULD NOT BE TAKEN IN PREFERENCE TO SPOT LEVELS SHOWN.
12. CONTOUR INTERVAL 0.25m.



Photograph 1



Photograph 2



Photograph 3




Photograph 4

LEGEND

- FENCE / FENCE
SEWER S
WATER W
TELSTRA TEL
GAS G
OVERHEAD POWER OHP
ELECTRICITY E
- TELSTRA
SEWER MANHOLE
HYDRANT
STOP VALVE
SIGN POST
LIGHT POST
- BUILDING HATCH
DECK/MISC BUILDING HATCH
CONCRETE HATCH
ROAD HATCH
STORM HATCH
POWER POLE



Photograph 5

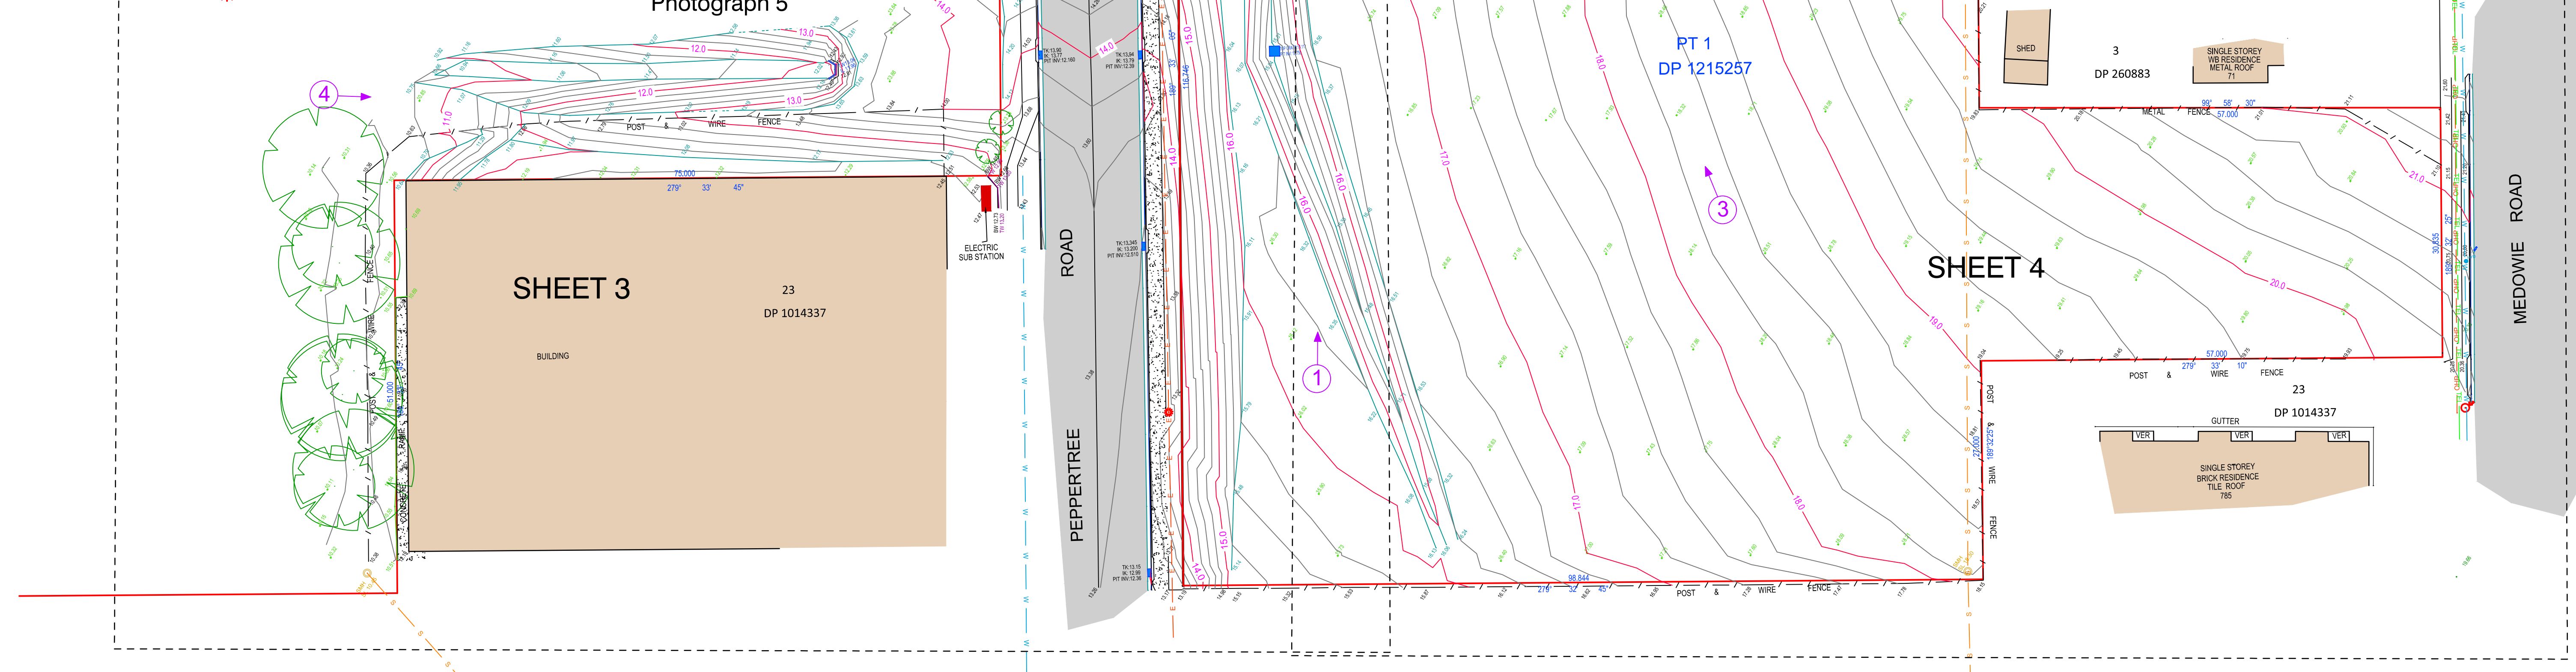


REVISIONS		NO.		DATE		REVISION DETAILS		DRAWN		CHK		APP	
B		2/04/2019		ADDITIONAL DETAIL		DA		DA		DSR			
A		25-03-2019		DETAIL PLAN		DA		DA		DSR			

■ HORIZ. SCALE:		■ VERT. SCALE:	
1:400		N/A @ A1	
■ COORDINATES: MGA		■ DATUM: AHD	
■ ORIGIN: PM 30024		■ ORIGIN: PM 30024	
84081624			
SCALE IN METRES AT ORIGINAL REDUCTION RATIO			

NOTES

CLIENT:		TITLE	
SURVEY: MW		DATE OF SURVEY: 22-03-2019	
DRAWN: DA		DATE OF PLAN: 25-03-2019	
CHECKED: DA		DATE LAST SAVED: 02-04-2019	
APPROVED: DSR		DATE APPROVED: 25-03-2019	

JOB No		ISSUE	
143433		B	
www.dialbeforeyoudig.com.au		DIAL1100 BEFORE YOU DIG	
DRAWING No		SIZE	
143433 - Medowie Rd, Medowie - Detail Plan.dwg		A1	
SHEET 1 OF 4 SHEETS			

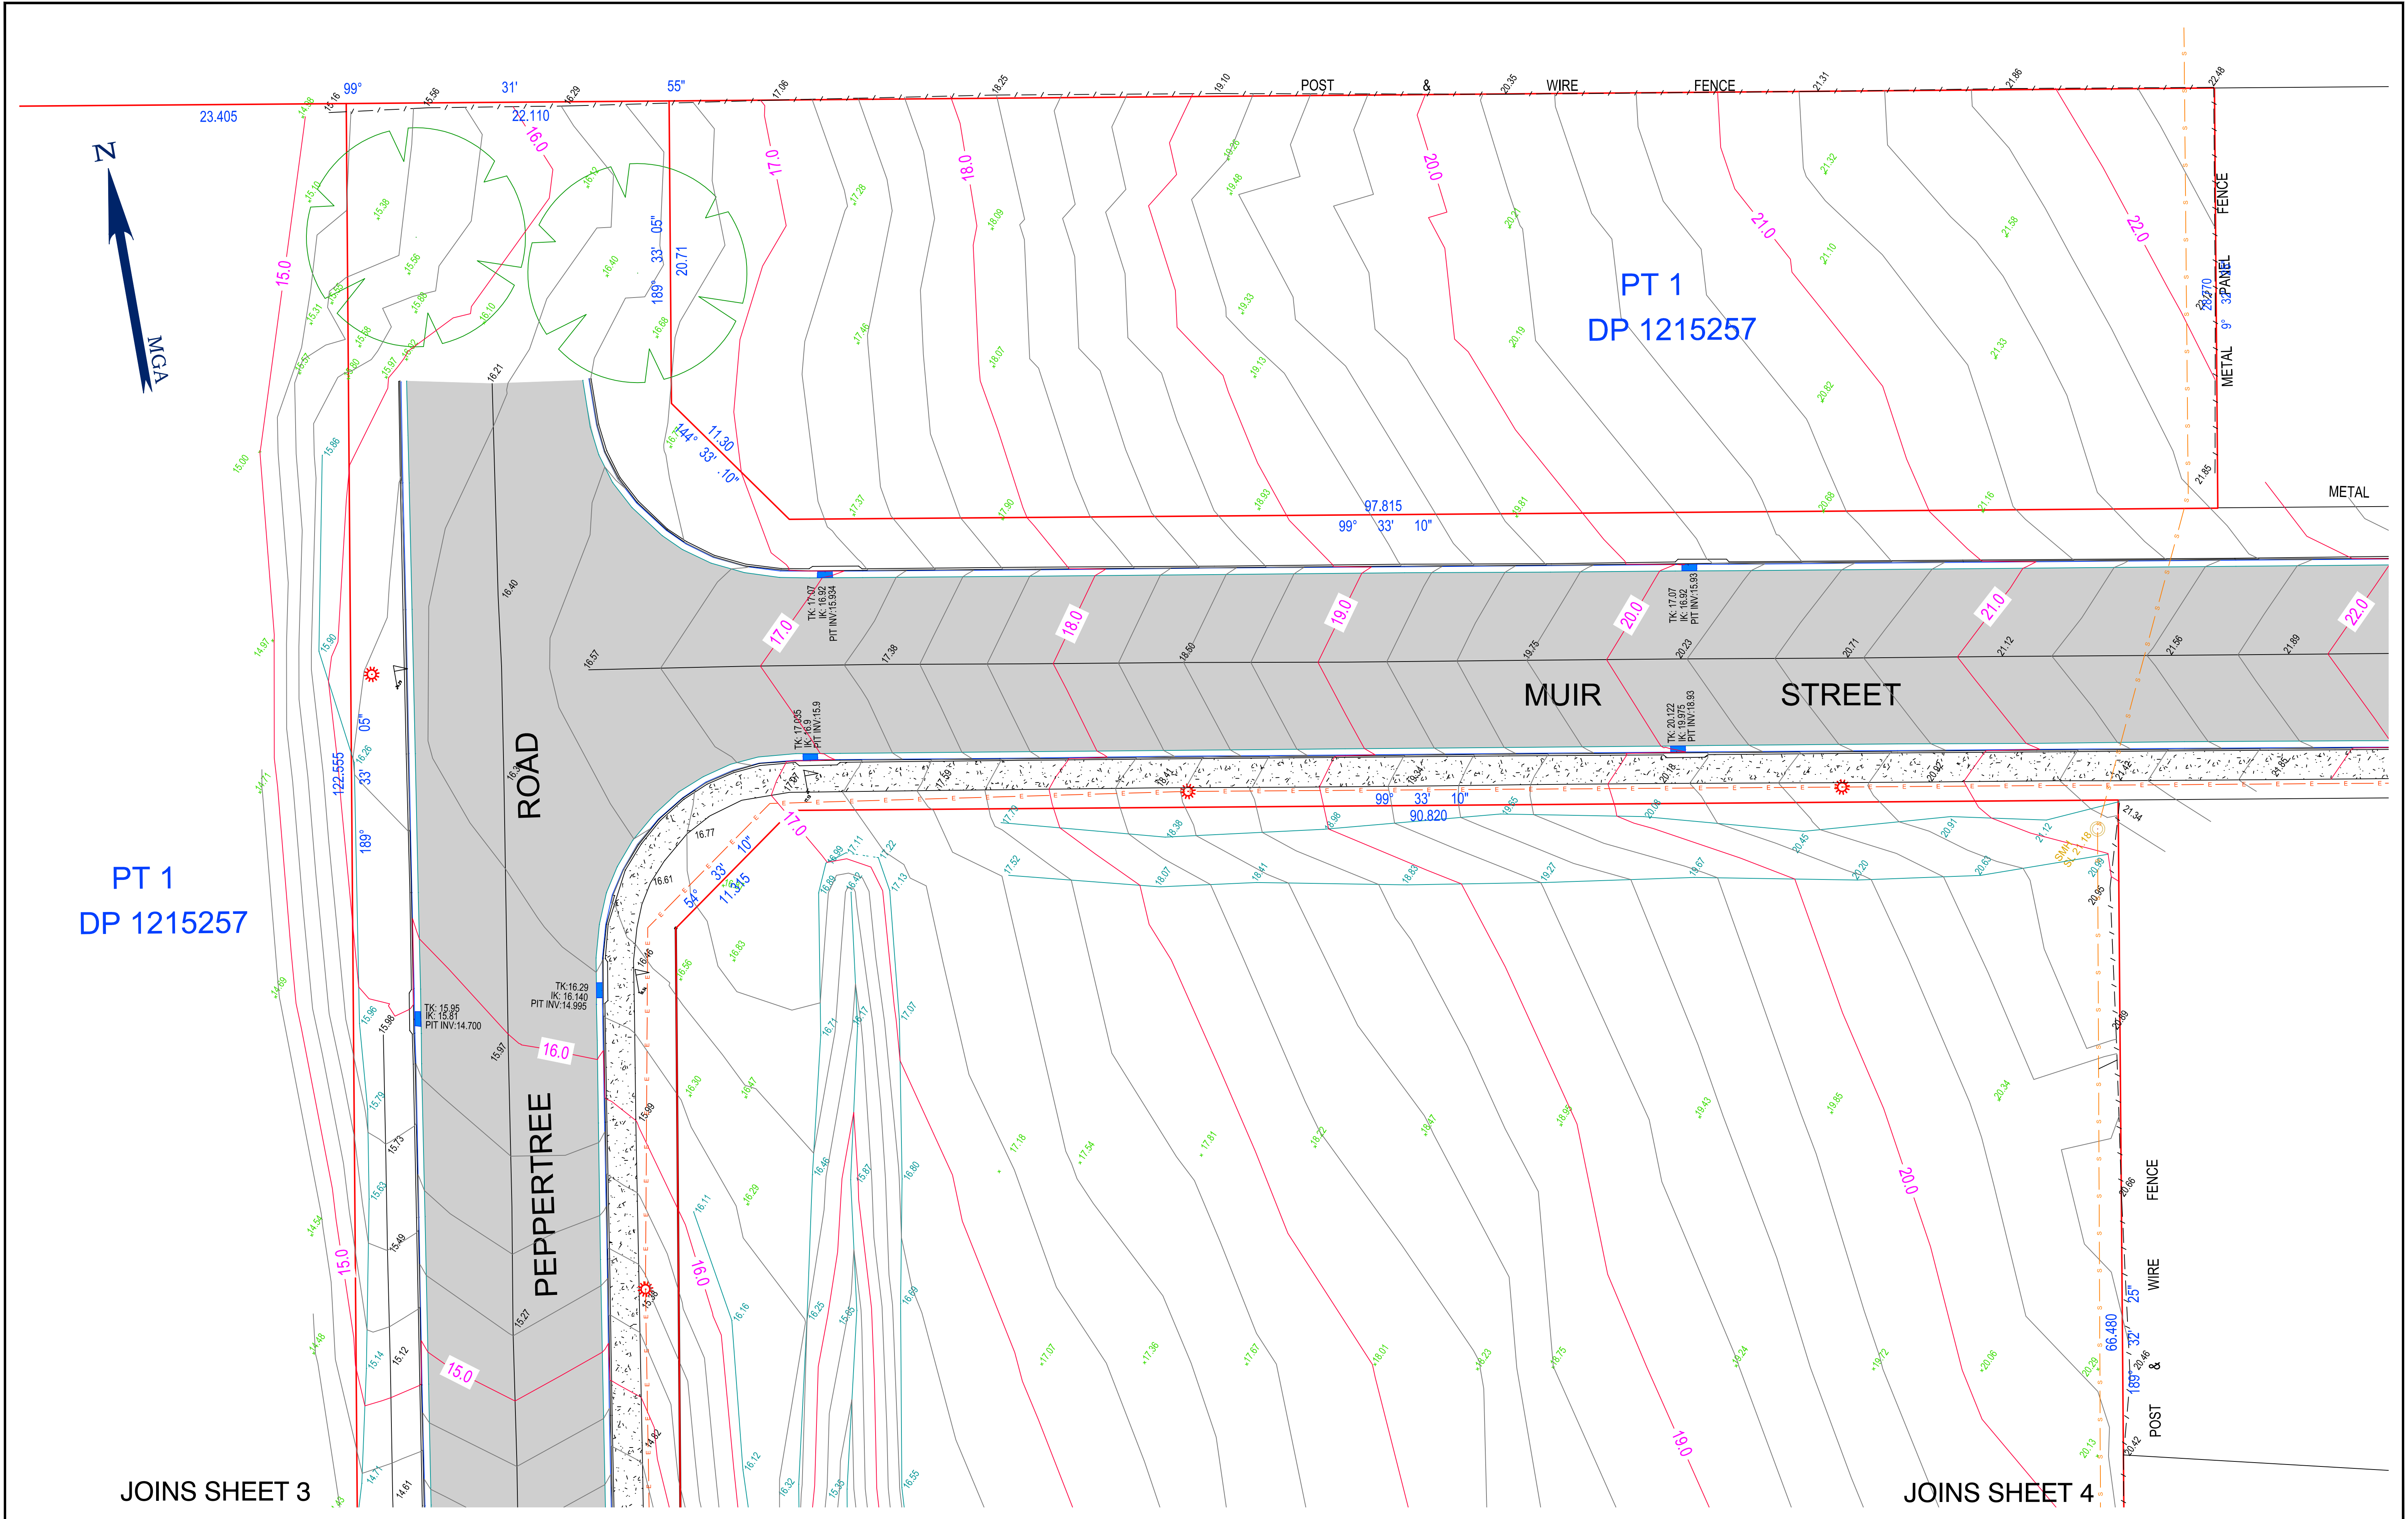

REVISIONS

No.	DATE	REVISION DETAILS	DRAWN	CHK	APP
B	2/04/2019	ADDITIONAL DETAIL	DA	DA	DSR
A	25-03-2019	DETAIL SURVEY	DA	DA	DSR

HORIZ. SCALE:
1:500

VERT. SCALE:
N/A @ A1

COORDINATES: MGA
ORIGIN: SSMXXXXXX

DATUM: AHD
ORIGIN: SSMXXXXXX

SCALE IN METRES AT ORIGINAL REDUCTION RATIO

NOTES

CLIENT: PORT STEPHENS SERVICES

SURVEY: MW
DRAWN: DA
CHECKED: DA
APPROVED: DSR

DATE OF SURVEY: 22-03-2019
DATE OF PLAN: 25-03-2019
DATE LAST SAVED: 02-04-2019
DATE APPROVED: 25-03-2019

TITLE: Detail Survey
PT 1 DP 1215257, Medowie

DRAWING No: 143433 - Medowie Rd, Medowie - Detail Plan.dwg

JOB No: 143433
www.dialbeforeyoudig.com.au
DIAL100 BEFORE YOU DIG

SHEET 2 OF 4 SHEETS
SIZE A1

ISSUE B

MAKING COMPLEX EASY

RPS

JOBS

143433 - Medowie Rd, Medowie - Detail Plan.dwg



REVISIONS

B	2/04/2019	ADDITIONAL DETAIL	DA	DA	DSR
A	25-03-2019	DETAIL SURVEY	DA	DA	DSR
No.	DATE	REVISION DETAILS	DRAWN	CHK	APP

HORIZ. SCALE: 1:200

VERT. SCALE: N/A @ A1

COORDINATES: MGA

DATUM: AHD

ORIGIN: PM 30024

ORIGIN: PM 30024

SCALE IN METRES AT ORIGINAL REDUCTION RATIO

NOTES

CLIENT: PORT STEPHENS

SURVEY: MW

DRAWN: DA

CHECKED: DA

APPROVED: DSR

DATE OF SURVEY: 22-03-2019

DATE OF PLAN: 25-03-2019

DATE LAST SAVED: 02.04.2019

DATE APPROVED: 25-03-2019

TITLE: Detail Survey PT 1 DP 1215257, Medowie

DRAWING No: 143433 - Medowie Rd, Medowie - Detail Plan.dwg

JOB No: 143433

ISSUE: B

www.dialbeforeyoudig.com.au

DIAL1100 BEFORE YOU DIG

SHEET 3 OF 4 SHEETS

SIZE: A1

MAKING COMPLEX EASY

rps

THIS IS A COLOURED PLAN. REPRODUCTION IN COLOUR ONLY.

J:\JOBS\143K\143433 Medowie\04_Survey\7_Survey tasks\DETAIL\143433 - Medowie Rd, Medowie - Detail Plan.dwg

RPS AUSTRALIA EAST PTY LTD (ABN 44 140 292 762) UNIT 2A, 45 FITZROY STREET, CARRINGTON, NSW, 2294 T: 02 4940 4200 F: 02 4940 4299 www.rpsgroup.com.au

REVISIONS							■ HORIZ. SCALE: 1:200		■ VERT. SCALE: N/A @ A1		■ NOTES	
							■ COORDINATES: MGA		■ DATUM: AHD			
	B	2/04/2019	ADDITIONAL DETAIL		DA	DA	DSR	■ ORIGIN: PM 30024		■ ORIGIN: PM 30024		
	A	25-03-2019	DETAIL PLAN		DA	DA	DSR	4 2 0 4 8 12				
	No	DATE	REVISION DETAILS		DRAWN	CHK	APP	SCALE IN METRES AT ORIGINAL REDUCTION RATIO				
COPYRIGHT © RPS GROUP PLC. INFORMATION CONTAINED IN THIS DRAWING / FILE IS THE COPYRIGHT OF RPS GROUP PLC. COPYING OR USING THIS DATA IN WHOLE OR PART, IN ANY FORMAT, WITHOUT PERMISSION INFRINGES COPYRIGHT © THIS DOCUMENT IN BOTH ELECTRONIC AND HARD COPY FORMATS IS AND SHALL REMAIN THE PROPERTY OF RPS GROUP PLC. THE INFORMATION MAY ONLY BE USED FOR THE PURPOSE FOR WHICH IT WAS COMMISSIONED AND IN ACCORDANCE WITH THE TERMS OF ENGAGEMENT FOR THE COMMISSION. UNAUTHORISED USE OF THIS INFORMATION IN ANY FORM WHATSOEVER IS PROHIBITED.												
RPS AUSTRALIA EAST PTY LTD (ABN 44 140 292 762) UNIT 2A, 45 FITZROY STREET, CARRINGTON, NSW, 2294 T: 02 4940 4200 F: 02 4940 4299 www.rpsgroup.com.au												
THIS IS A COLOURED PLAN. REPRODUCTION IN COLOUR ONLY.												

■ CLIENT: PORT STEPHENS COUNCIL		■ TITLE Detail Survey PT 1 DP 1215257, Medowie	
■ SURVEY: MW	DATE OF SURVEY 22-03-2019	■ DRAWING No 143433 - Medowie Rd, Medowie - Detail Plan.dwg	
■ DRAWN: DA	DATE OF PLAN: 25-03-2019	■ SHEET 4 OF 4 SHEETS	
■ CHECKED: DA	DATE LAST SAVED 02.04.2019	■ SIZE A1	
■ APPROVED: DSR	DATE APPROVED 25-03-2019	■ JOB No 143433	
		■ ISSUE B	
		www.diabeforeyoudig.com.au DIAL 1100 BEFORE YOU DIG	
		MAKING COMPLEX EASY	

LEGEND

	FENCE		TELSTRA		BUILDING HATCH
	SEWER		SEWER MANHOLE		DECK/MISC BUILDING HATCH
	WATER		HYDRANT		CONCRETE HATCH
	TELSTRA		STOP VALVE		ROAD HATCH
	GAS		SIGN POST		STORM HATCH
	OVERHEAD POWER		LIGHT POST		POWER POLE
	ELECTRICITY				

