


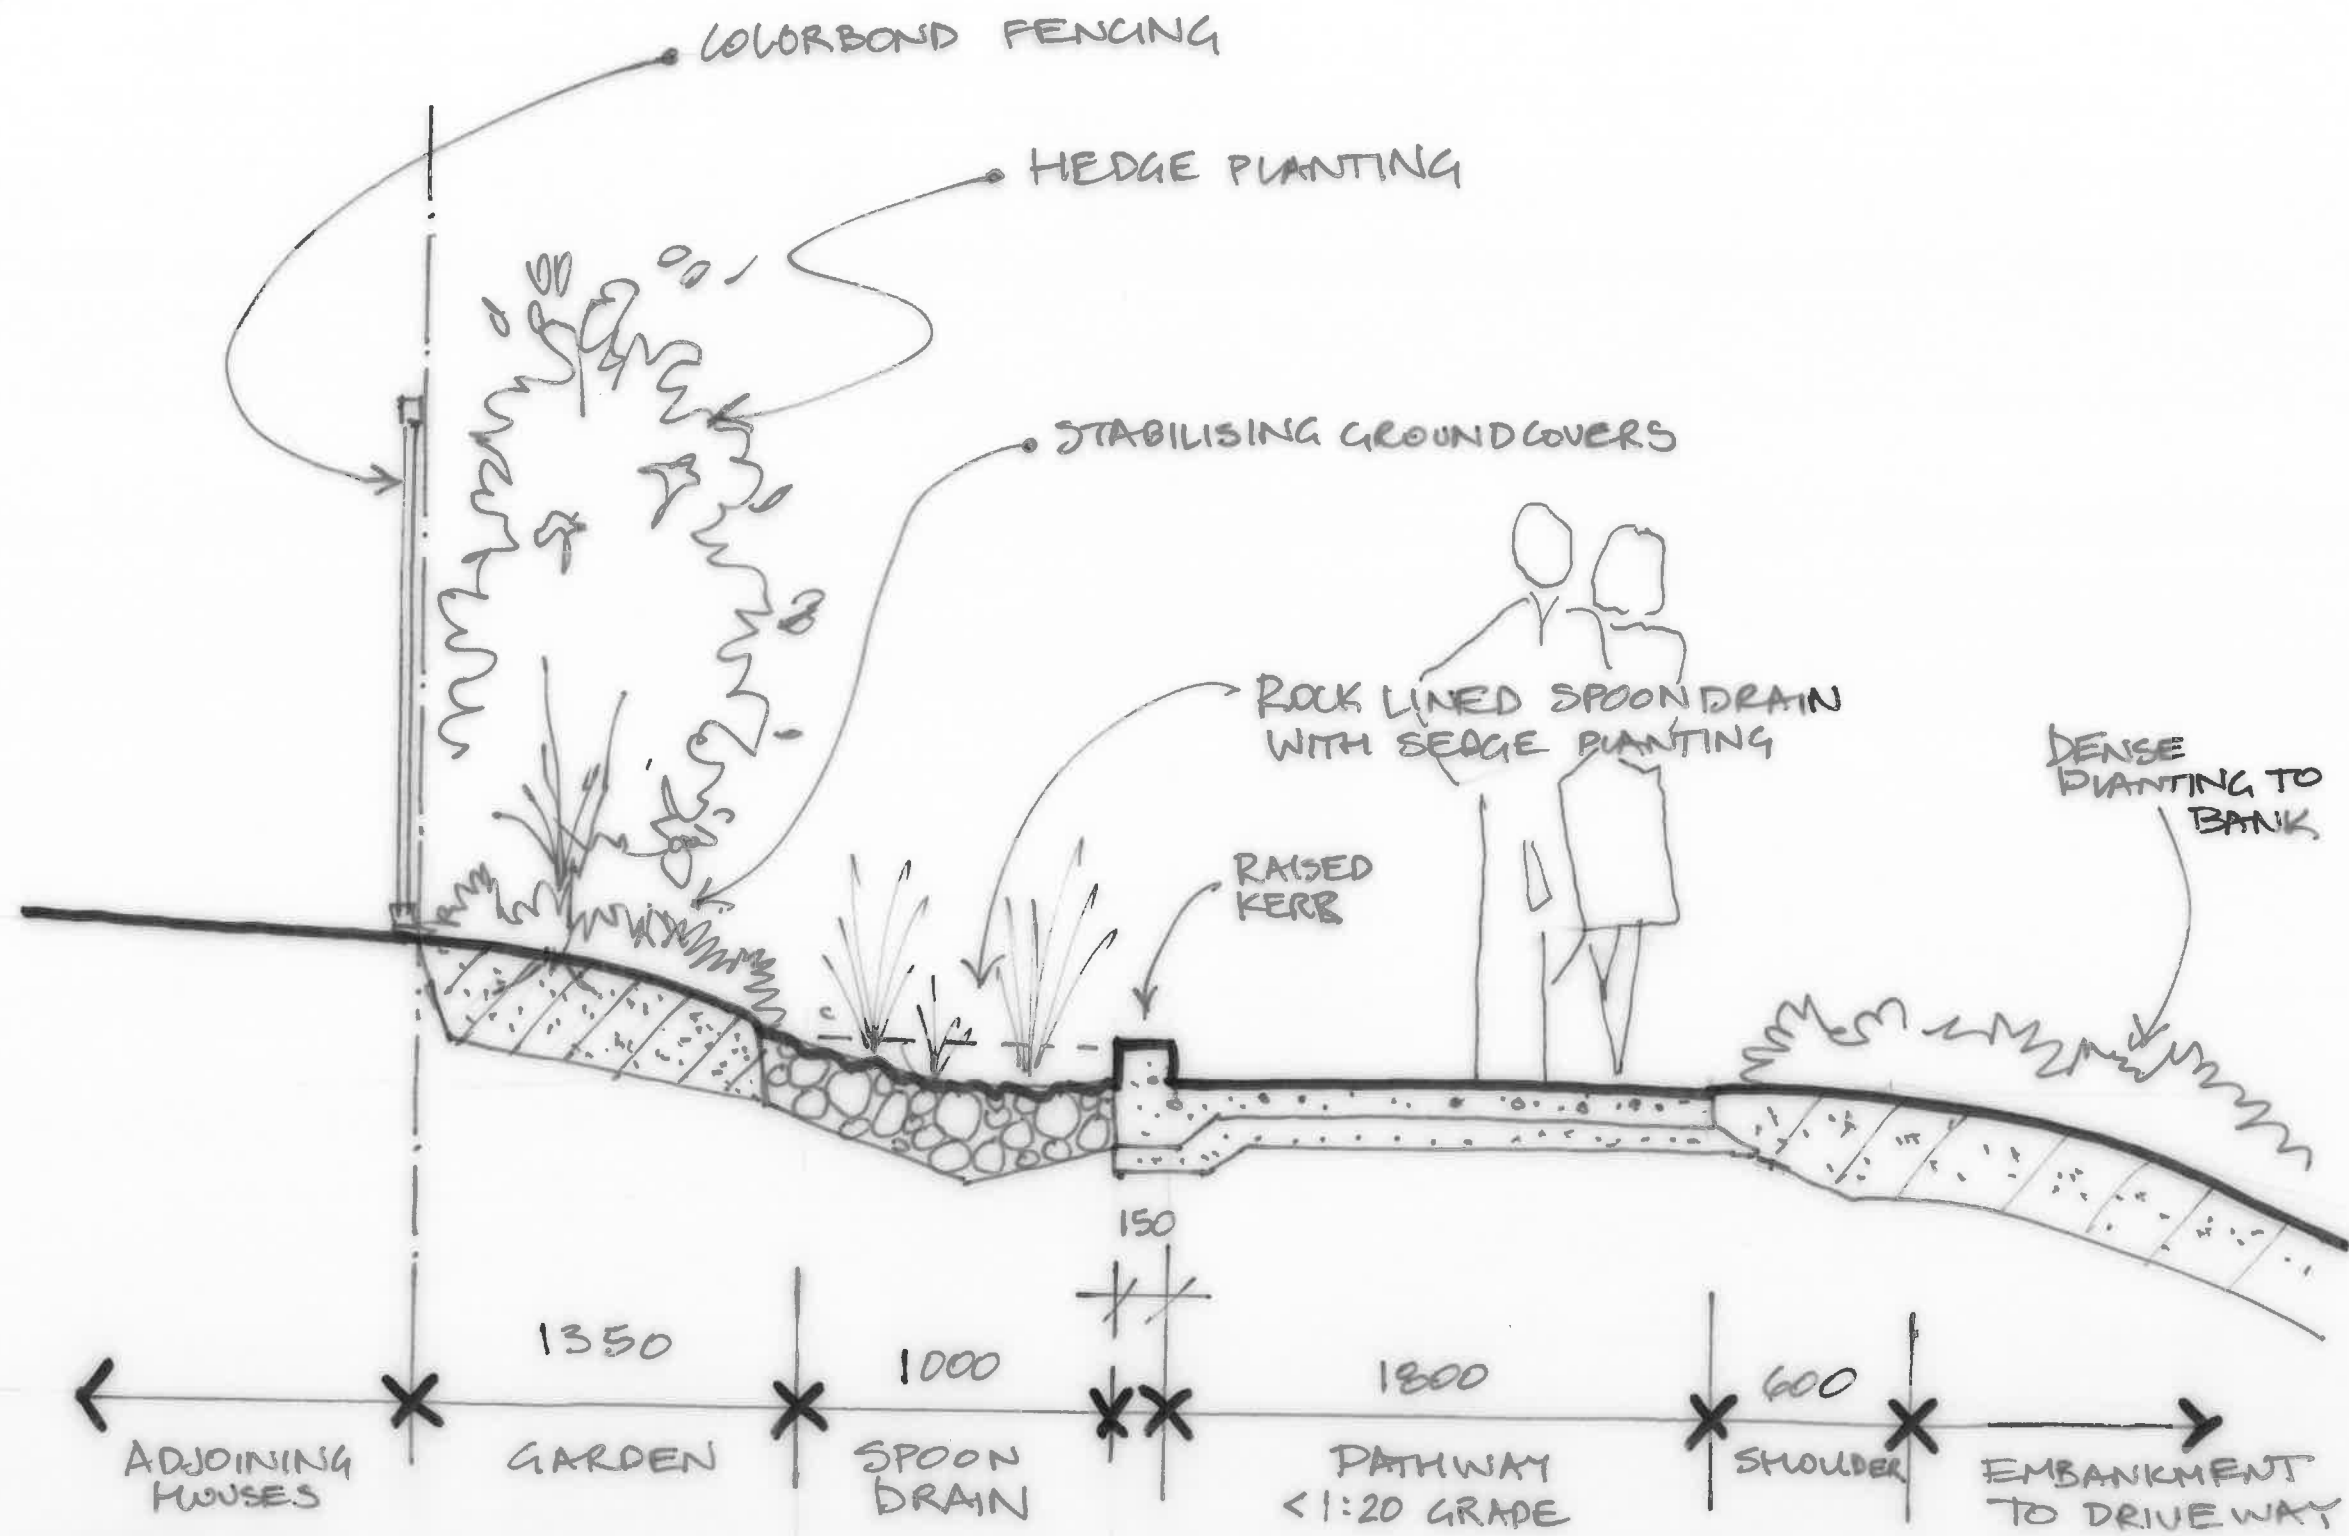

1:25 @ A3

TYPICAL BOUNDARY TREATMENT - ERIN CLOSE RESIDENTS
FRESH HOPE MAITLAND

ARTERRA 1/12/20