


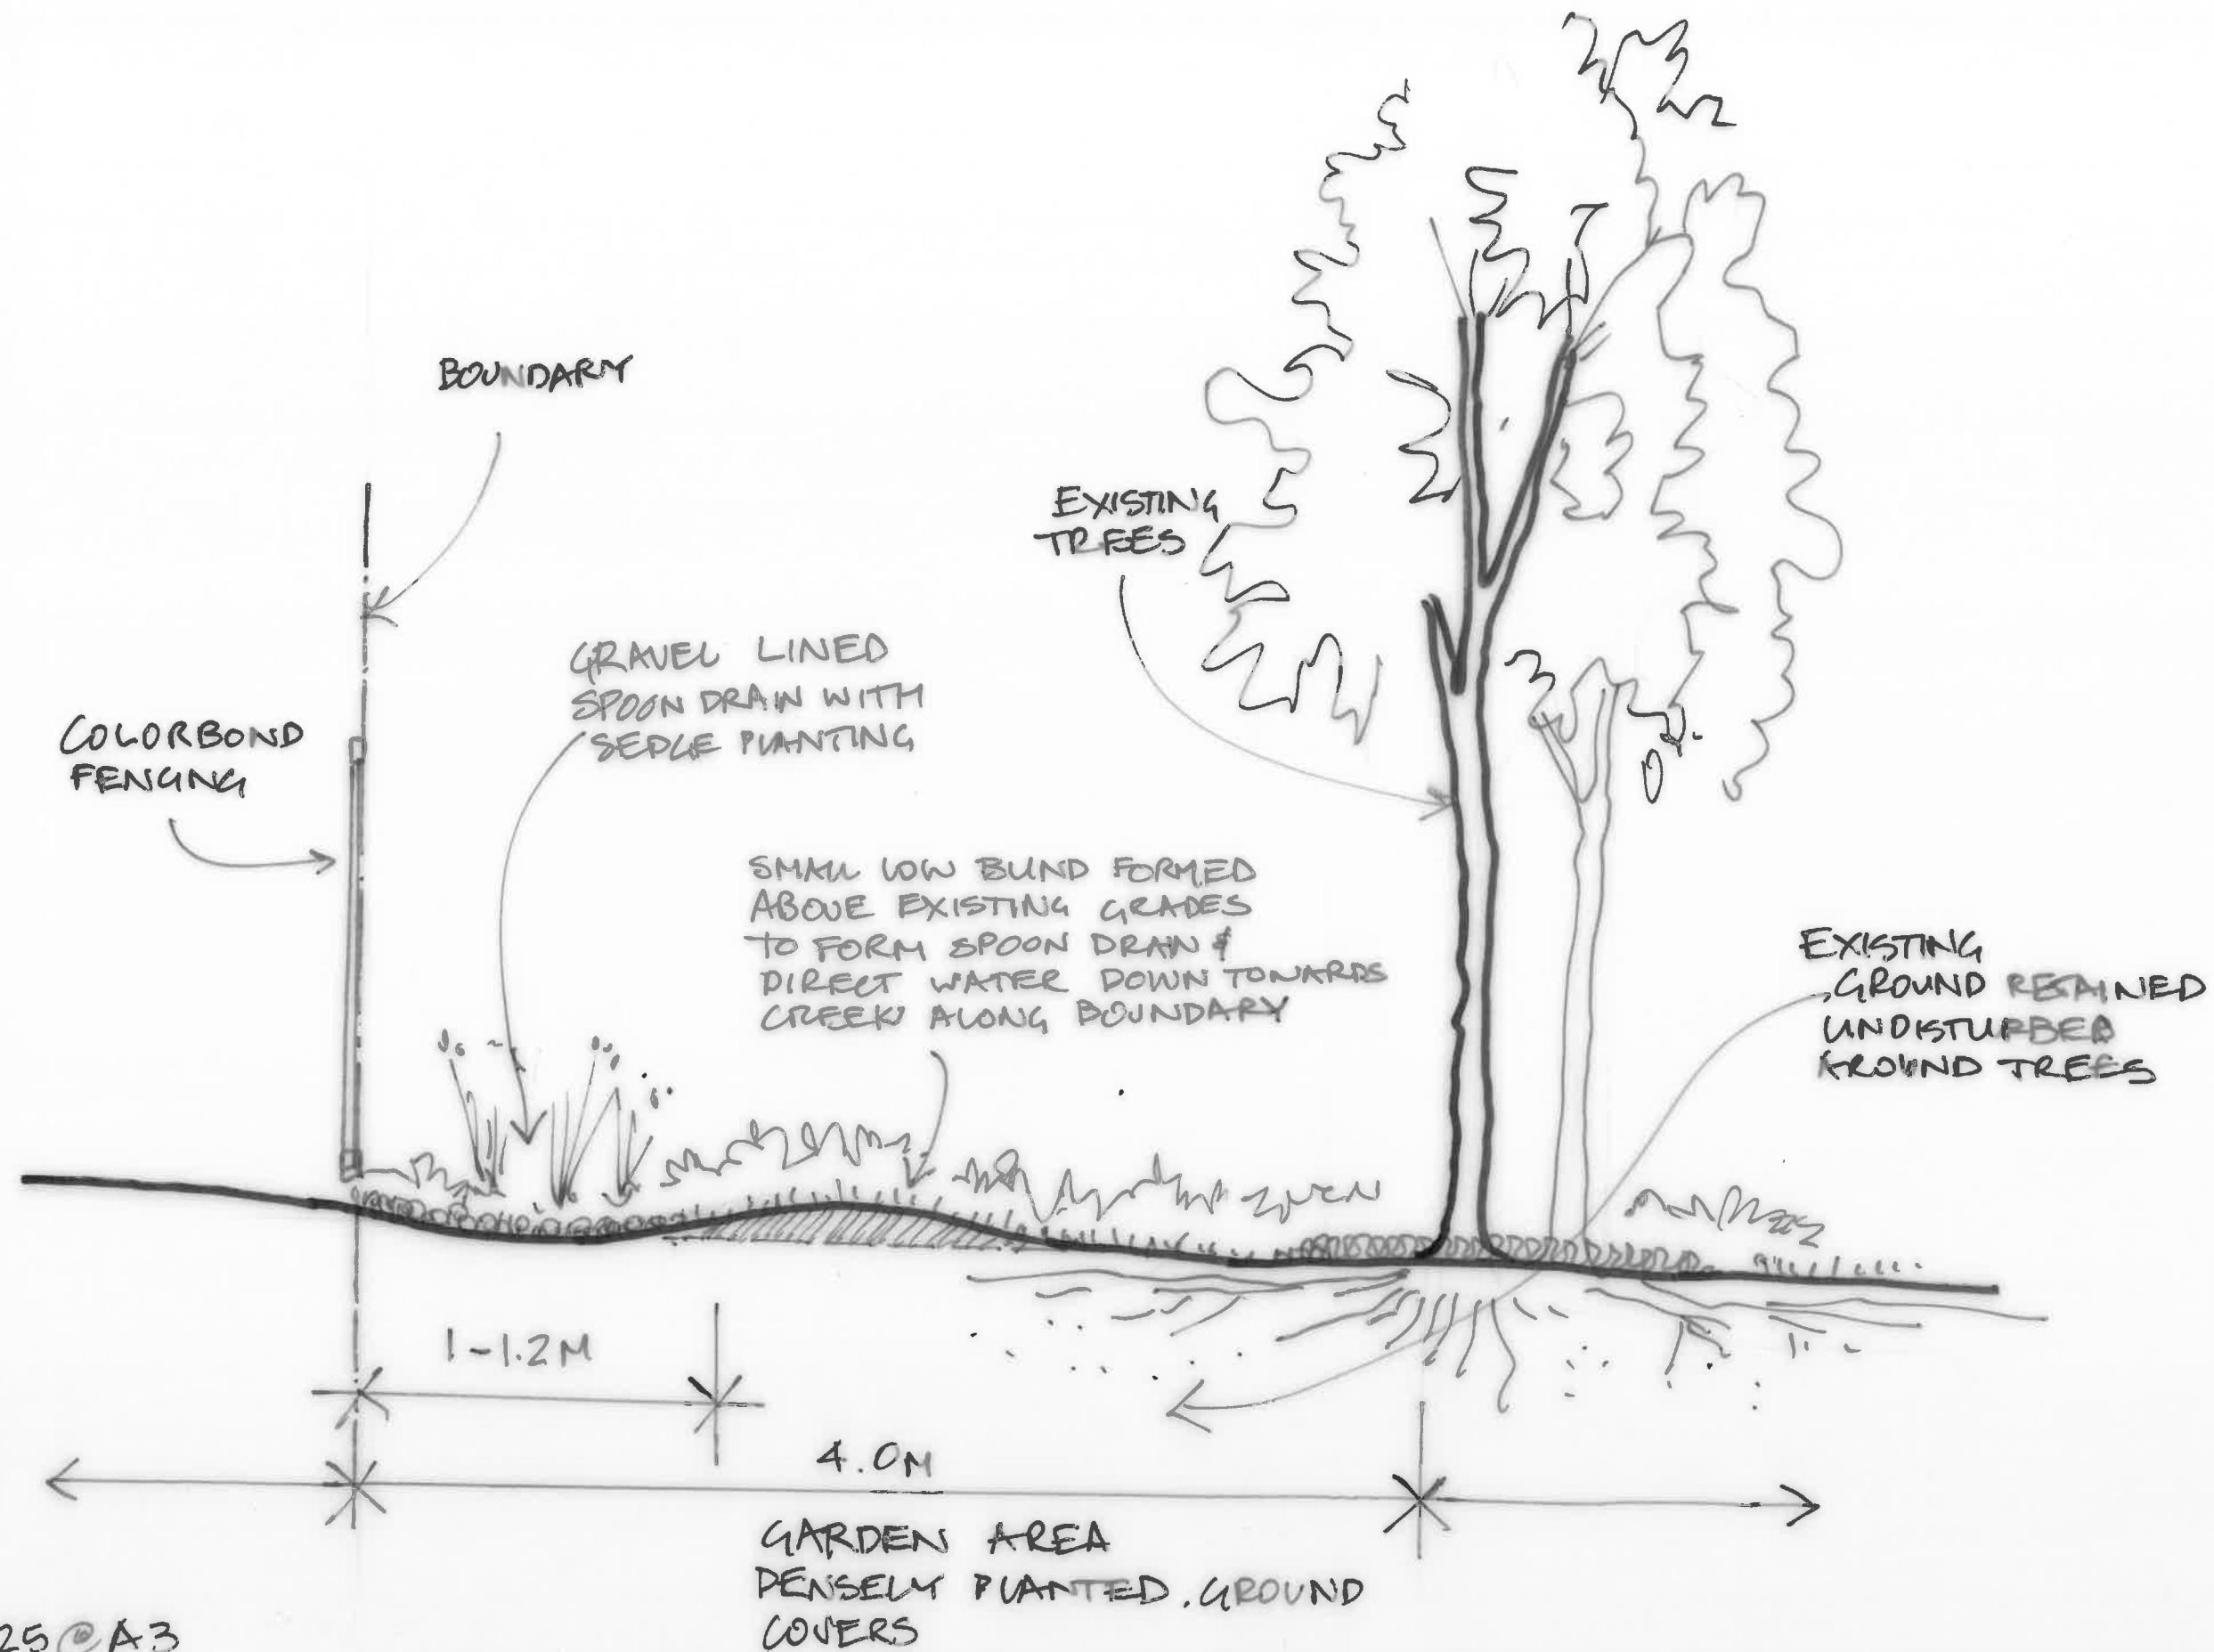

1:25 @ A3

SWALE & BOUNDARY TREATMENT PAST TREES - ERIN CLOSE RESIDENTS
FRESH HOPE MAITLAND.

ARTERRA 1/12/20