


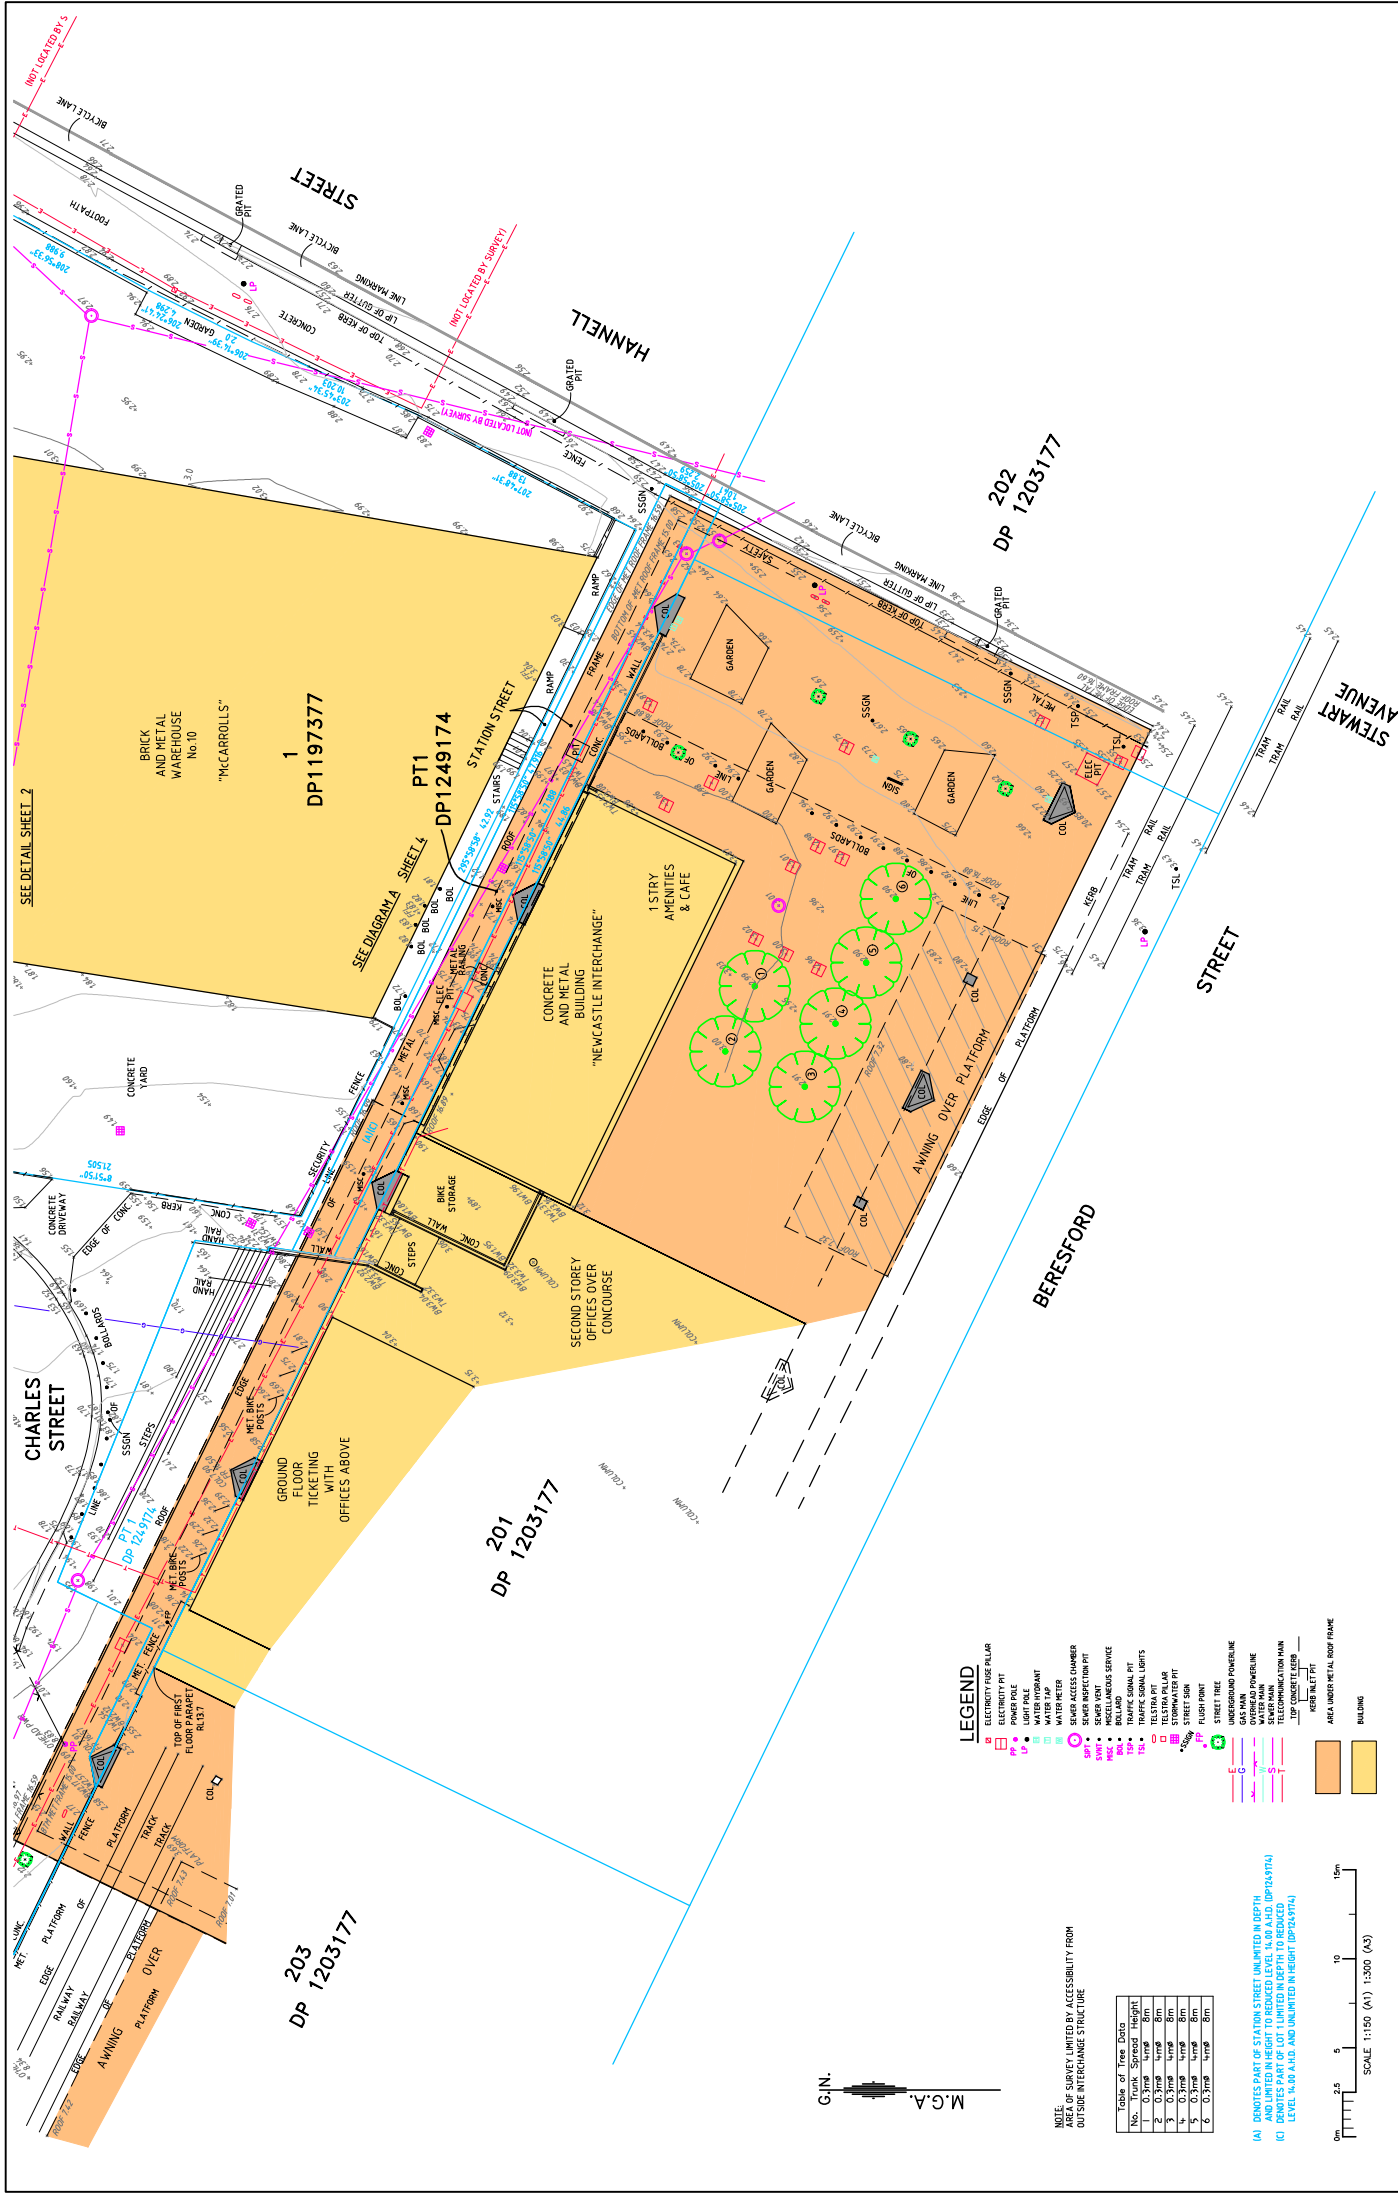


NOTE:
AREA OF SURVEY LIMITED BY ACCESSIBILITY FROM
OUTSIDE INTERCHANGE STRUCTURE

No.	Trunk	Spread	Height
1	0.3m	4m	8m
2	0.3m	4m	8m
3	0.3m	4m	8m
4	0.3m	4m	8m
5	0.3m	4m	8m
6	0.3m	4m	8m

(A) DENOTES PART OF STATION STREET UNLIMITED IN DEPTH AND LIMITED IN HEIGHT TO REDUCED LEVEL 14.00 A.H.D. (DP124.9174)

(C) DENOTES PART OF LOT 1 LIMITED IN DEPTH TO REDUCED LEVEL 14.00 A.H.D. AND UNLIMITED IN HEIGHT (DP124.9174)

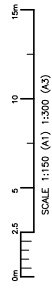

AMENDMENT	DATE
A	10.05.18.
B	11.06.19.
C	16.04.20
D	07.05.20.

NOTES:

1. ALL UNDERGROUND SERVICES WHERE SHOWN HAVE BEEN PLOTTED FROM AUTHORITY RECORDS AND ARE APPROXIMATE
2. THE SPOT LOCATIONS OTHER THAN THOSE SHOWN BY A SERVICE LINE MUST BE IDENTIFIED AND SHOWN FOR PLANT ON
3. UNLESS OTHERWISE NOTED, ALL SPOTS ARE TO BE LOCATED BY VISUAL MEANS AND ARE APPROXIMATE. ACCURATE
4. BOUNDARY POSITIONS ARE TO BE DETERMINED ON SITE PRIOR TO ANY WORK.
5. DATA OF THIS IS A SURVEY OF EXISTING UTILITY DATA IN A.H.D.'S SOURCE OF LEVELS 67M5535 RL.1729 BY SINKS 05.18
6. THIS DOCUMENT IS A PRELIMINARY DESIGN ONLY.
7. THIS DOCUMENT IS FOR PLANNING PURPOSES ONLY.
8. THE SPOTS AND SHOWINGS HAVE BEEN DERIVED FROM THE SPOT 1'S TAKEN AND PROVIDE A GENERAL INDICATION ONLY
9. RIDGES, GUTTERS AND WINDOWS HAVE BEEN LOCATED BY REMOTE MEANS AND ARE APPROXIMATE ONLY.


PARKER SCANLON
PTY LTD

Surveying, Engineering, Town Planning and Project Management

17 William Street HAMILTON NSW 2303 • PO Box 986 HAMILTON NSW 2303
 Ph: 4969 6995 • Fax: 4969 6997 • E-mail: surveys@parkerscanlon.com.au • AEN 36124 624 022
www.parkerscanlon.com.au

DETAIL PLAN ADJACENT TO
 NEWCASTLE RAILWAY
 INTERCHANGE & LOT 1
 IN DP1197377 AT WICKHAM
 RE: MULTIPART PROPERTY GROUP
 10 DANGAR STREET

DATE:	7 MAY 2020
DRAWING:	B1802DET-1-D.DWG
DRAWN/SURVEYED/CHECKED:	WW/ JKH/ JCS
PAPER/SCALE/CONTENTS:	J.SORBY A.H.D.
REFERENCE No:	B1802
	SHEET OF SHEETS 1 4

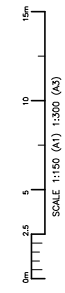

AMENDMENT	DATE	DESCRIPTION
A	10.05.18	PLAN ISSUED
B	11.06.19	PLAN ISSUED
D	07.06.20	DRAWN UP/REDACTED
E	07.06.20	DATE OF SURVEY

NOTES	1. ALL UNDERGROUND SERVICES, WHERE SHOWN HAVE BEEN PLOTTED FROM AUTHORITY RECORDS AND ARE APPROXIMATE ONLY. SURFACE INDICATORS, WHERE SHOWN ARE TYPICALLY BY SURVEY AND SHOWN FOR PLOT ONLY.
2.	BOUNDARY POSITIONS ARE TO BE DETERMINED ON SITE PRIOR TO ANY WORK.
3.	DATE OF LEVELS IS AUSTRALIAN HEIGHT DATUM (AHD) SOURCE OF LEVELS IS PHOT555 LR 11729 BY SCMS 010518
4.	THIS DOCUMENT IS FOR PLANNING PURPOSES ONLY.
5.	THE SPOT LEVELS HAVE BEEN DERIVED FROM THE SPOT LEVELS TAKEN AND PROVIDE A GENERAL INDICATION ONLY OF THE GROUND SURFACE.
6.	RODES, GUTTERS AND WINDOWS HAVE BEEN LOCATED BY REMOTE MEANS AND ARE APPROXIMATE ONLY.

DATE	7 MAY 2020
DRAWN BY	BT 802PDET - J-D.DWG
CHECKED BY	CHEN 15/05/2017/07/02/04/02
PROJECT	WW/ JKH/ JCS
PREPARED BY	BT 802PDET - J-D.DWG
DATE	07/06/20
REFERENCE NO.	B1802
SHEET	3
TOTAL SHEETS	4



PARKER SCANLON
PTY LTD








Surveying, Engineering, Town Planning and Project Management

17 William Street HAMILTON NSW 2303
 Ph: 4969 6995 • Fax: 4969 6997 • Email: surveys@parkerscanlon.com.au • www.parkerscanlon.com.au

DETAIL PLAN ADJACENT TO NEWCASTLE RAILWAY INTERCHANGE & LOT 1 IN DP1197377 AT WICKHAM RE: MULTIPART PROPERTY GROUP

00 DANGAR STREET

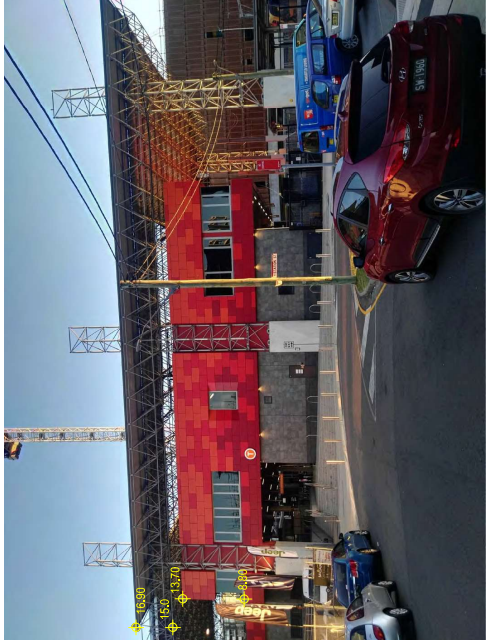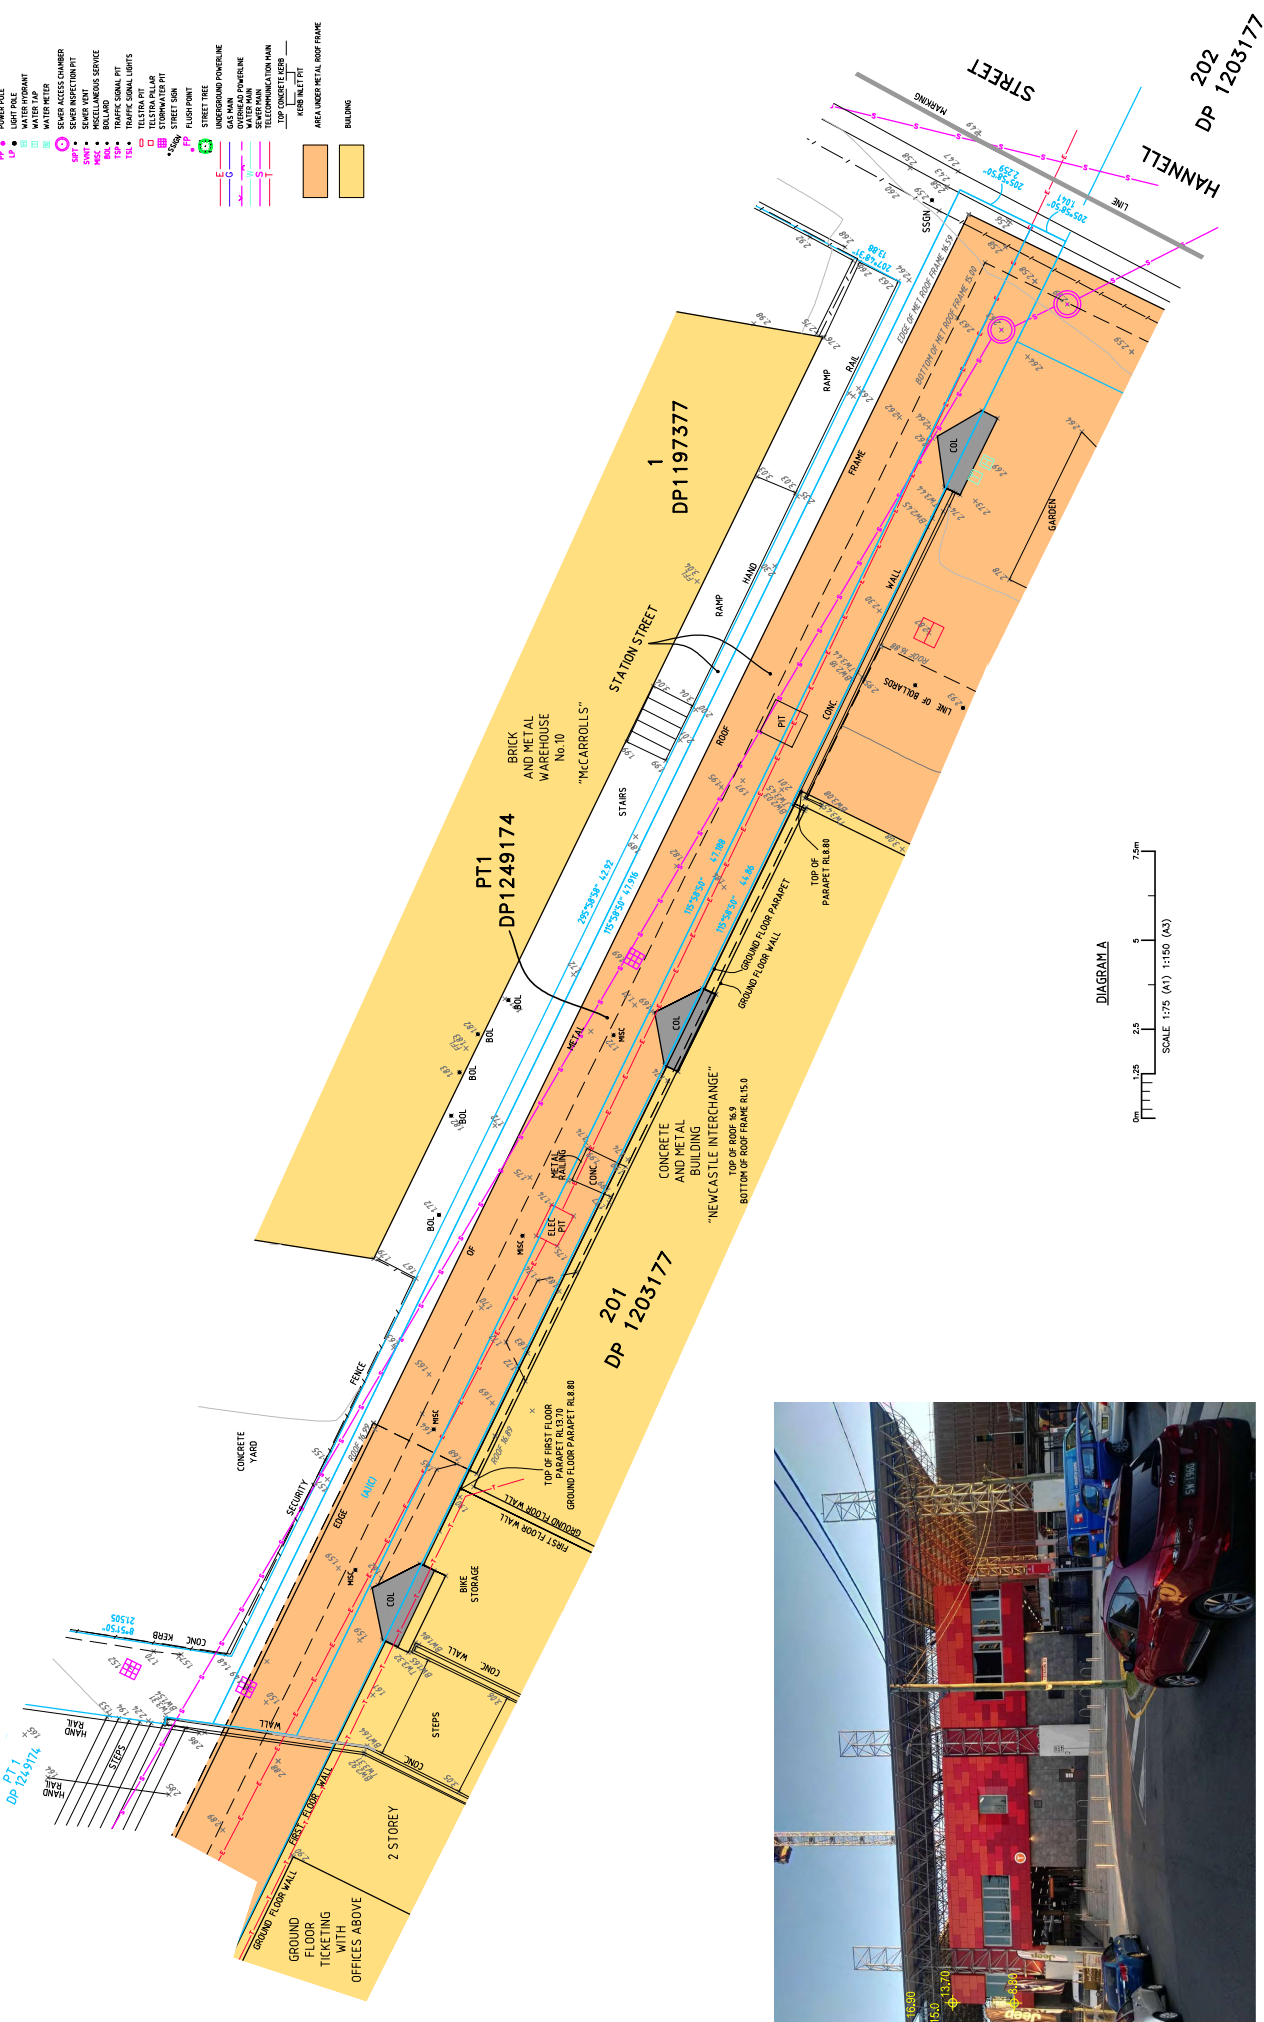[illegible]