


SCALE 1:1,000 AT A1, 1:2,000 AT A3

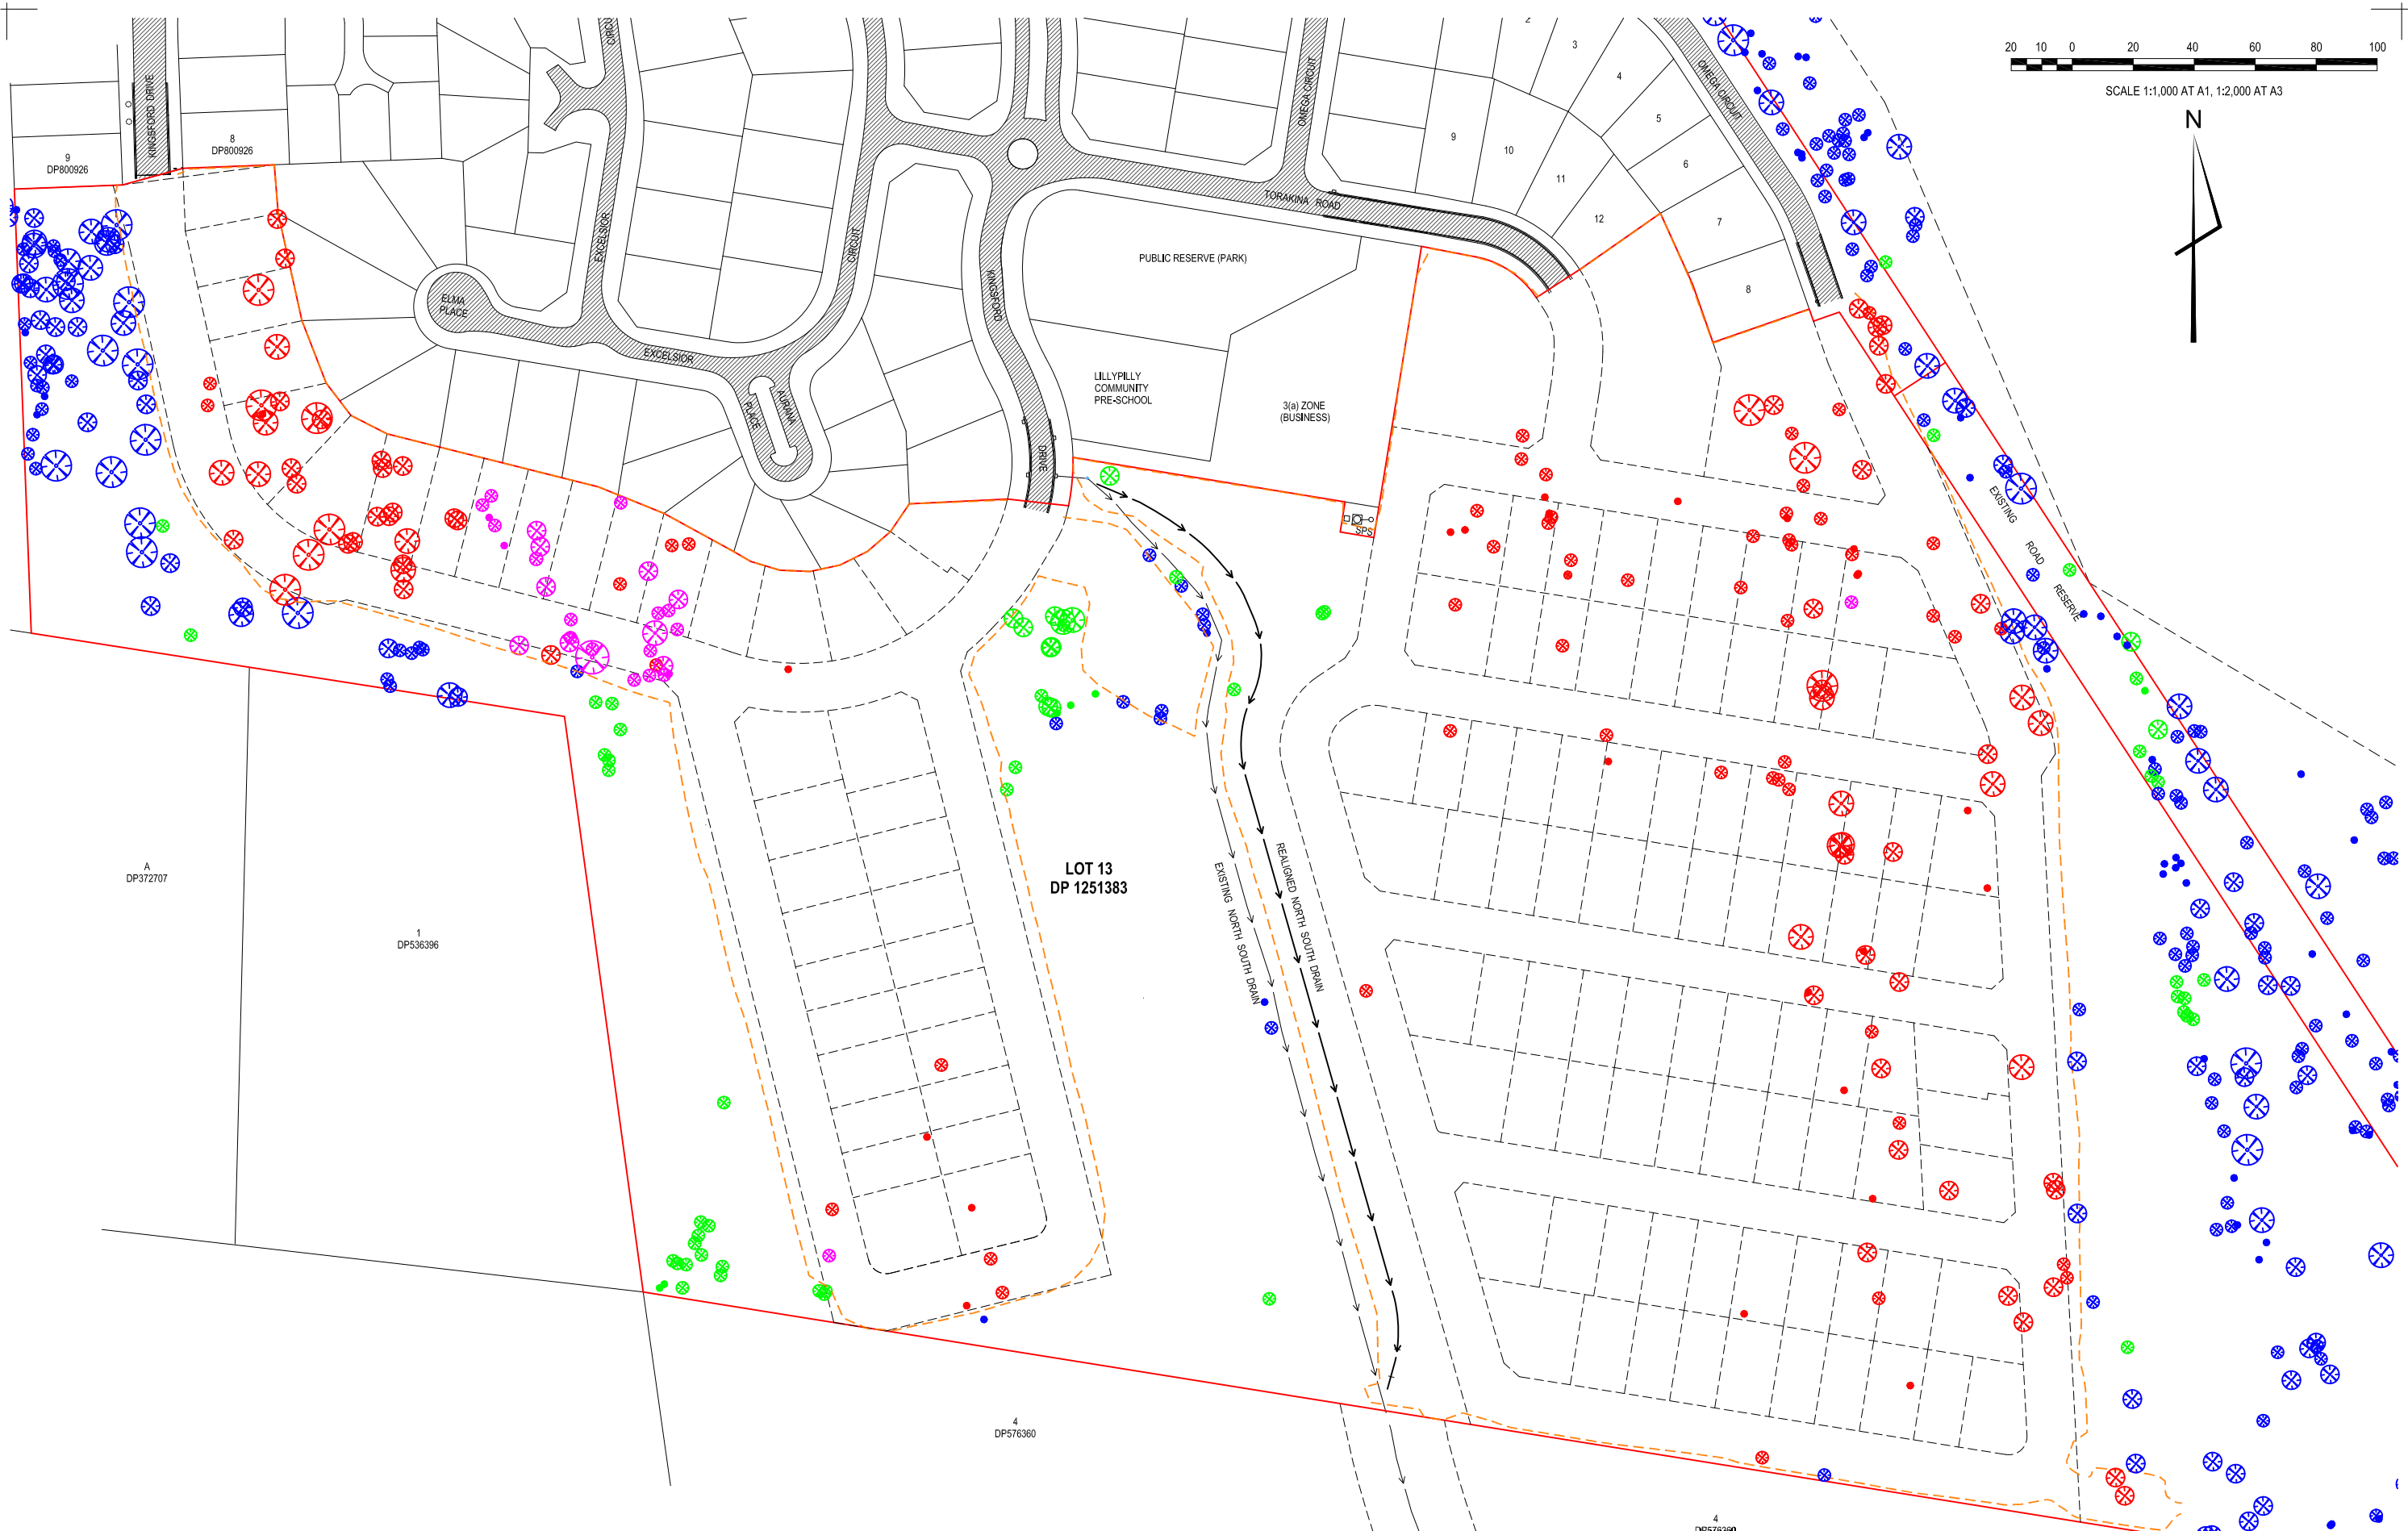

**BAYSIDE BRUNSWICK Pty. Ltd.**  
131 LOT SUBDIVISION OF LOT 13 DP 1251383  
15 TORAKINA ROAD, BRUNSWICK HEADS

**TREE REMOVAL & RETENTION PLAN**

**LEGEND**

- SUBJECT SITE BOUNDARY
- - - PROPOSED LOT BOUNDARY
- - - EXTENT OF EARTHWORKS
- ⊗ TREE TO BE RETAINED
- ⊗ TREE TO BE REMOVED
- ⊗ KOALA / COCKATOO TREE
- ⊗ TREE TO BE RETAINED
- ⊗ KOALA / COCKATOO TREE
- ⊗ TREE TO BE REMOVED

SCALE: 1 : 1,000 at A1  
LGA: Byron  
LOCALITY: Brunswick  
DESIGNED: -  
DRAWN: WF  
APPROVED: WF  
DATE: 15.09.2021  
COGO: NDC Survey  
Dwg. No. 1133-TR10A