


KEY	SITE EXISTING
SYMBOL	DESCRIPTION
---	SURFACE GRADIENT LINE (APPROX)
—S—	EXISTING SEWER LINE
—SW—	EXISTING STORMWATER LINE
—W—	EXISTING WATER MAIN
—E—	EXISTING OVERHEAD POWERLINE
—G—	EXISTING GAS LINE
—C—	EXISTING TELSTRA LINES
○PP	EXISTING POWERPOLE
[GAS]	EXISTING GAS METER
⊙C	EXISTING COMMUNICATIONS POINT
⊙	EXISTING HOSECOCK
FH	EXISTING FIRE HYDRANT
⊙SWG	EXISTING STORMWATER GRATE
SWG	STORMWATER GRATE
EV	ELECTRIC VEHICLE CHARGING STATION
⊙LP	PROPOSED LIGHT POLE

NOTE:

ALL ROOF WATER DIRECTED TO RAINWATER TANKS - OVERFLOW TO EXISTING STORMWATER DRAINS TO HYDRAULIC DESIGN.

ALL SITE RUNOFF TO BE DIRECTED TO EXISTING STORMWATER DRAINS TO CIVIL DESIGN.

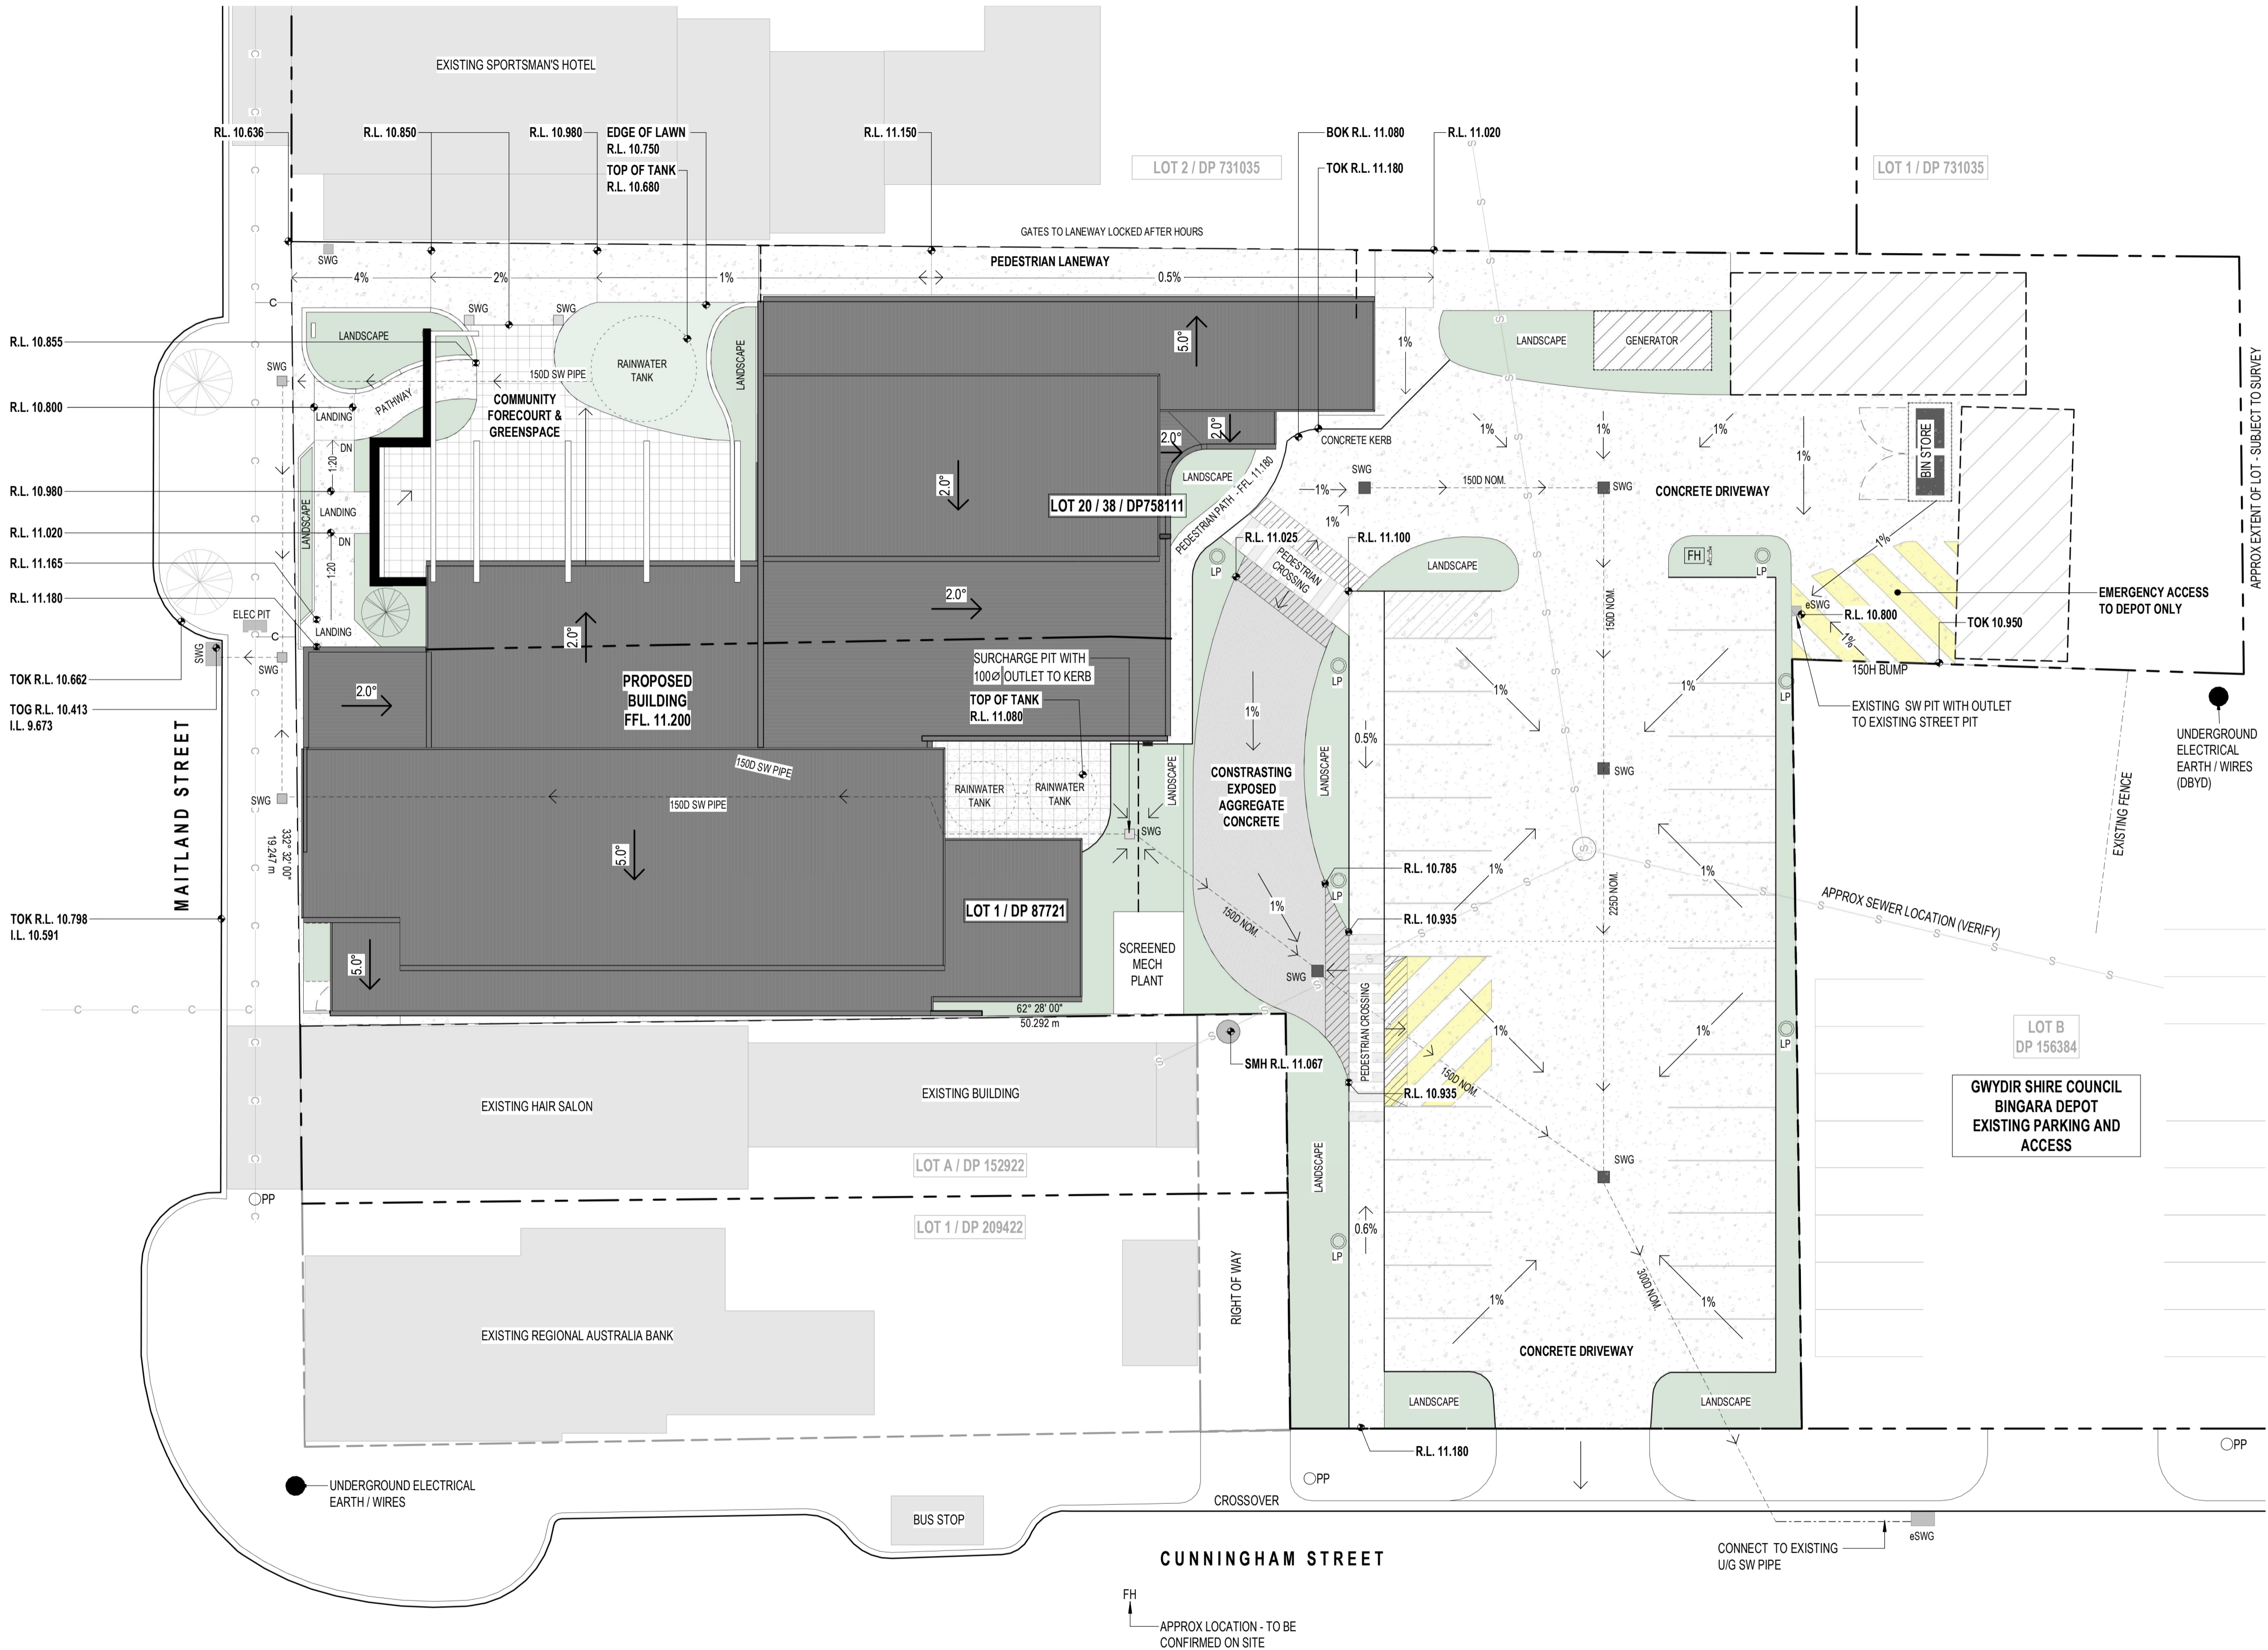

STORMWATER SCHEMATIC

1 : 200



STRUXI DESIGN PTY LTD  
p | 07 4638 4658 abn | 23 115 458 958  
e | struxi@struxi.com.au qbcc | 1080847  
w | www.struxi.com.au  
a | Suite12, Level 1 /203 Margaret St Toowoomba Q 4350

**COPYRIGHT**  
THIS INFORMATION REMAINS THE PROPERTY OF STRUXI DESIGN PTY LTD. AUTHORITY IS GRANTED FOR ONCE ONLY USE BY THE CLIENT AT ONLY THE SITE ADDRESS AS NOTED. UNAUTHORISED REPRODUCTION IS PROHIBITED BY LAW.

**USE DEFINITION**  
PRELIMINARY - THE SHEET HAS BEEN ISSUED FOR PRELIMINARY USE ONLY. IT IS NOT TO BE USED FOR CONSTRUCTION.  
CONSTRUCTION - THE SHEET HAS BEEN ISSUED FOR CONSTRUCTION, SUBJECT TO CONDITIONS OF BUILDING AND DEVELOPMENT APPROVALS.  
AS CONSTRUCTED - THE SHEET HAS BEEN ISSUED FOR INFORMATION BASED ON PROVIDED INFORMATION AVAILABLE. STRUXI MAKES NO GUARANTEE ON ITS COMPLETENESS OR ACCURACY.  
THIS SHEET MUST BE READ IN CONJUNCTION WITH ALL OTHER DRAWINGS, SPECIFICATIONS, SCHEDULES AND THE LIKE.




SHEET ISSUE HISTORY		
B	DA UPDATES	22.07.2024
A	RFI	31.01.2024
ISSUE	DESCRIPTION	DATE

PROJECT NAME	
BINGARA ADMINISTRATION HUB	
STREET ADDRESS	
33-35 MAITLAND ST BINGARA NSW 2404	
REAL PROPERTY DESCRIPTION	
L1 DP87721 L20 Section 38 DP758111	
CLIENT	
GWYDIR SHIRE COUNCIL	

SHEET TITLE	
STORMWATER SCHEMATIC	

SHEET DETAILS	
AUTHOR	DOH
DESIGNER	OCK
ORIGINAL SIZE	594 x 841 - ISO A1
PRINT DATE	22-Jul-24 4:42:36 PM

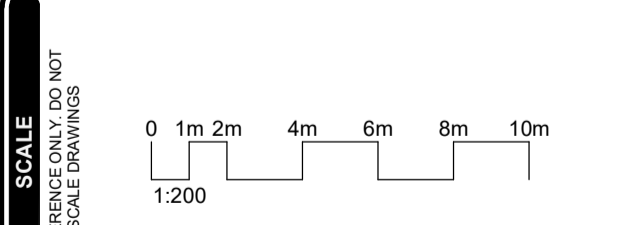

THIS DRAWING IS UNCONTROLLED WITHOUT DESIGNER'S SIGNATURE BELOW

*Signature*

NORTH

PRELIMINARY			
REFER TO 'USE DEFINITION' ABOVE			
DWG	PROJECT NO.	PHASE	SHEET NO. / ISSUE
	231967	DA	005 / B

STRUXI DESIGN PTY LTD