

1 21 DECEMBER 9AM GROUND FLOOR



2 21 DECEMBER 12PM GROUND FLOOR



3 21 DECEMBER 3PM GROUND FLOOR

REVISION

mod-1 DA Mod Pack 10.11.2025

CLIENT

podia|AZURE

ISSUE PURPOSE

DA

QUALITY ASSURANCE

THIS PROJECT IS SUBJECT TO THE CG QUALITY ASSURANCE SYSTEM
 SCHEMATIC / CONCEPT DESIGN REVIEW
 DESIGN DEVELOPMENT REVIEW
 TENDER DOCUMENTATION REVIEW
 CONSTRUCTION DOCUMENTATION REVIEW

IF THIS DRAWING IS STAMPED 'UNCONTROLLED COPY' THEN IT IS TO BE
 CONSIDERED A DRAFT, SUBJECT TO REVISION WITHOUT NOTICE.

NOTES

THIS DRAWING IS COPYRIGHT AND SHALL REMAIN THE PROPERTY OF CONRAD GARGETT PTY LTD.
 CHECK AND VERIFY ALL DIMENSIONS ON SITE PRIOR TO COMMENCING WORK.
 DRAWING TO BE READ IN CONJUNCTION WITH ALL OTHER CONTRACT DOCUMENTS. DO NOT SCALE DRAWINGS.
 USE FIGURED DIMENSIONS ONLY. SEEK CLARIFICATION OF INCONSISTENCIES / CONFLICTS.
 NSW NOMINATED ARCHITECT: LAWRENCE TALDO REG. 10255

DRAWN

DATE

CHECKED

JOB NO.

SCALE

PROJECT


6 GRAND PARADE BY AZURE

CONRAD GARGETT

WWW.CONRADGARGETT.COM.AU
 L28/240 QUEEN STREET
 BRISBANE 4000 AUSTRALIA
 CONRAD GARGETT GROUP PTY LTD
 ACN 636 465 373 ABN 81 636 465 373

REV. DRAWING NO.


mod-1 DA 900

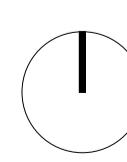

DRAWING TITLE
 SUMMER SOLSTICE - GROUND FLOOR



1 MARCH 9AM GROUND FLOOR

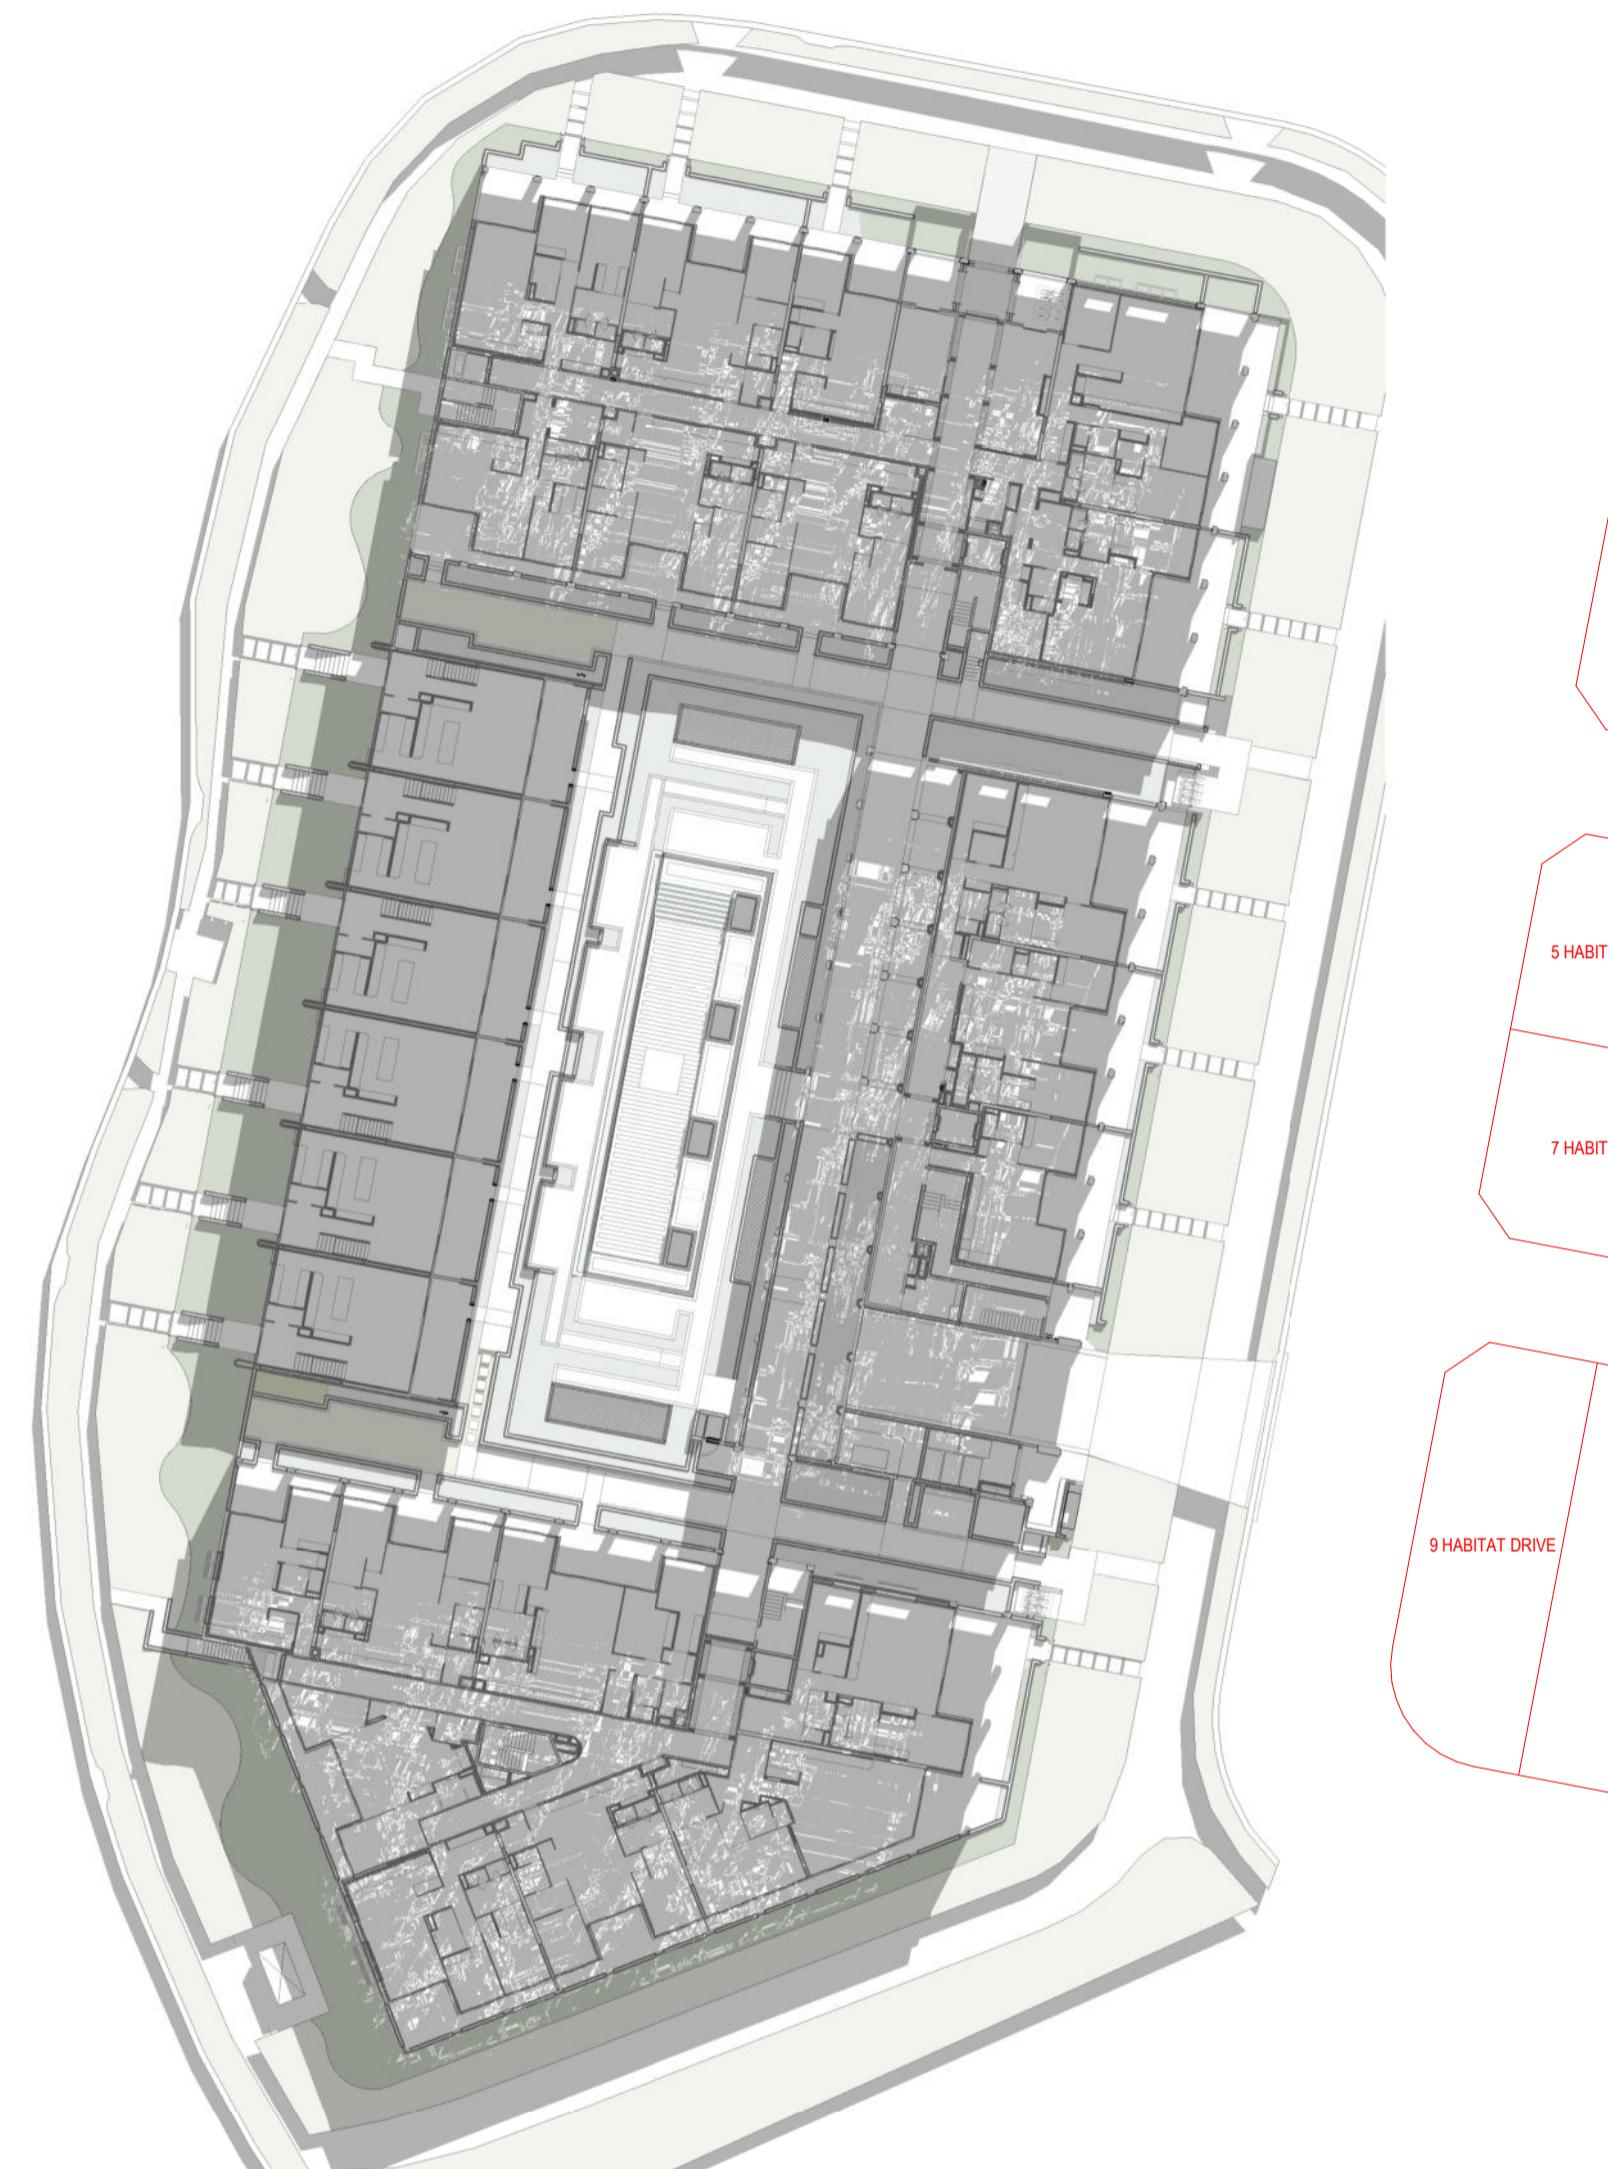

2 MARCH 12PM GROUND FLOOR



3 MARCH 3PM GROUND FLOOR

REVISION
mod-1 DA Mod Pack 10.11.2025

CLIENT
podia|AZURE

ISSUE PURPOSE
DA

QUALITY ASSURANCE

THIS PROJECT IS SUBJECT TO THE CG QUALITY ASSURANCE SYSTEM
 SCHEMATIC / CONCEPT DESIGN REVIEW
 DESIGN DEVELOPMENT REVIEW
 TENDER DOCUMENTATION REVIEW
 CONSTRUCTION DOCUMENTATION REVIEW

IF THIS DRAWING IS STAMPED 'UNCONTROLLED COPY' THEN IT IS TO BE
CONSIDERED A DRAFT, SUBJECT TO REVISION WITHOUT NOTICE.

NOTES

THIS DRAWING IS COPYRIGHT AND SHALL REMAIN THE PROPERTY OF CONRAD GARGETT PTY LTD.
CHECK AND VERIFY ALL DIMENSIONS ON SITE PRIOR TO COMMENCING WORK.
DRAWING TO BE READ IN CONJUNCTION WITH ALL OTHER CONTRACT DOCUMENTS. DO NOT SCALE DRAWINGS.
USE FIGURED DIMENSIONS ONLY. SEEK CLARIFICATION OF INCONSISTENCIES / CONFLICTS.
NSW NOMINATED ARCHITECT: LAWRENCE TALDO REG. 10255


DRAWN DATE CHECKED JOB NO.
GS 10.11.2025 NJA 218504

PROJECT
6 GRAND PARADE BY AZURE


SCALE @ A1
DRAWING TITLE MARCH - GROUND FLOOR

CONRAD GARGETT
www.conradgargett.com.au
L28/240 QUEEN STREET
BRISBANE 4000 AUSTRALIA
CONRAD GARGETT GROUP PTY LTD
ACN 636 465 373 ABN 81 636 465 373


REV. DRAWING NO.
mod-1 DA 901

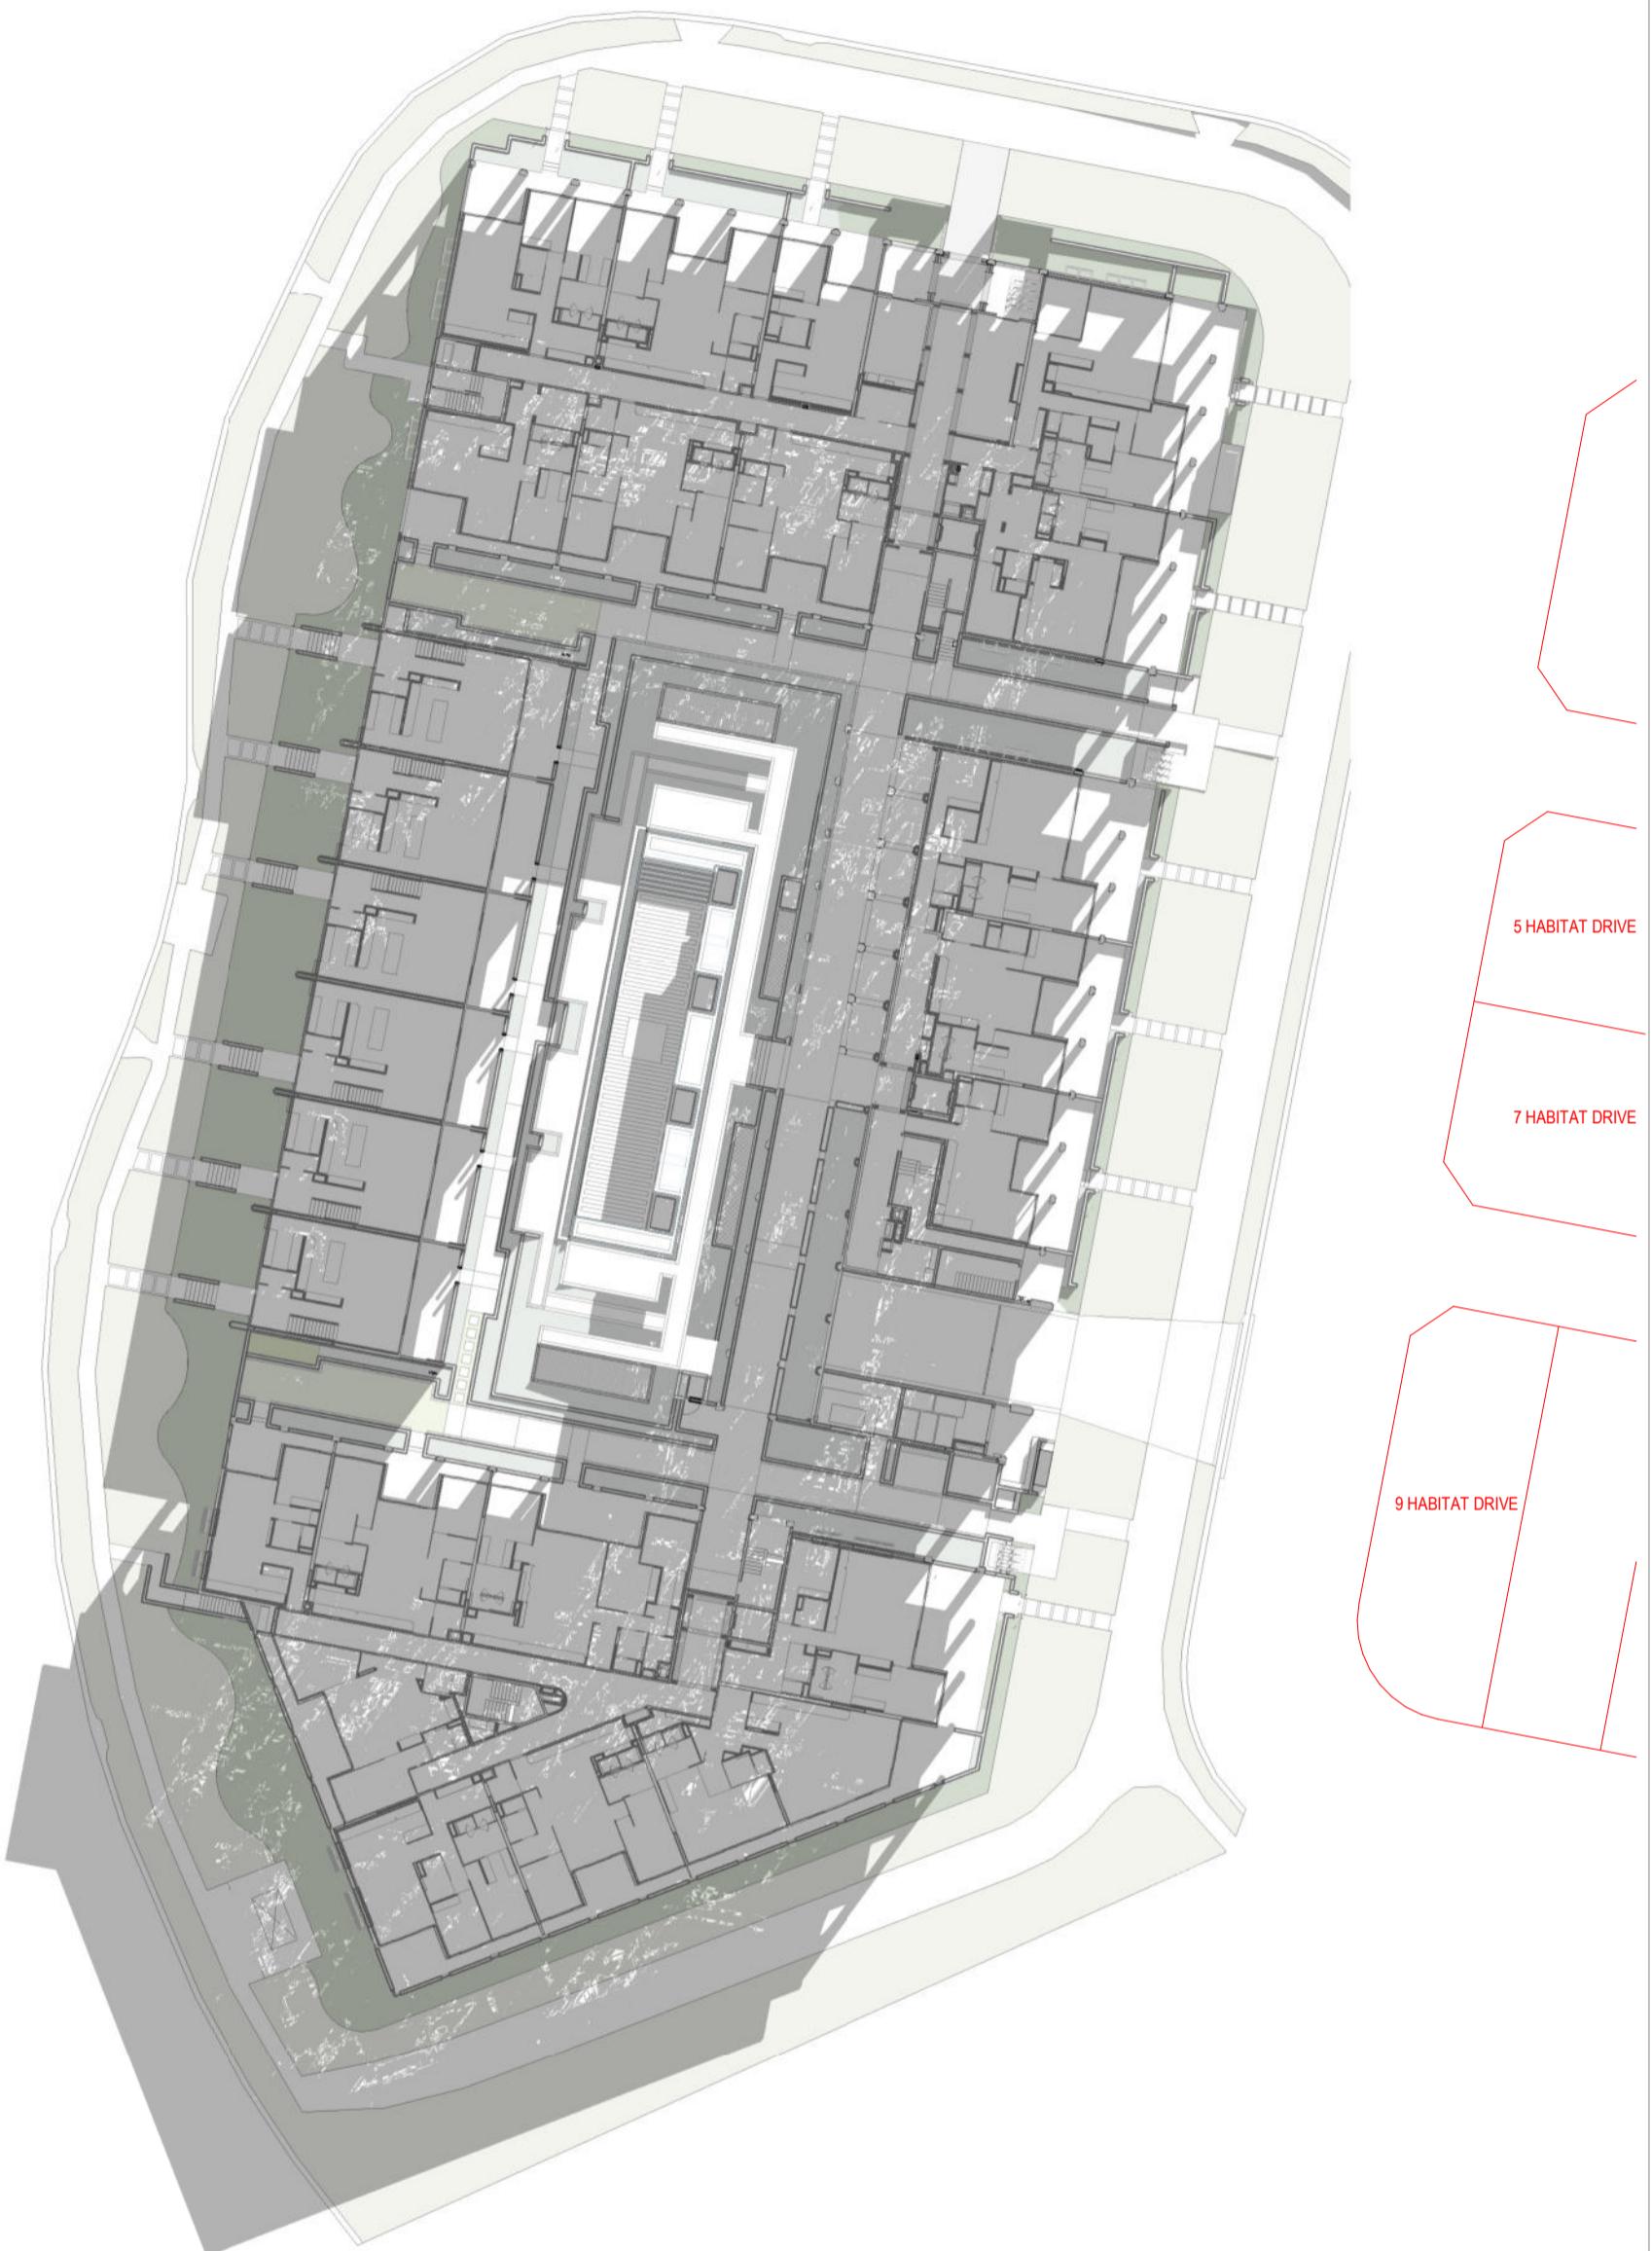

2 21 JUNE 10.30AM GROUND FLOOR

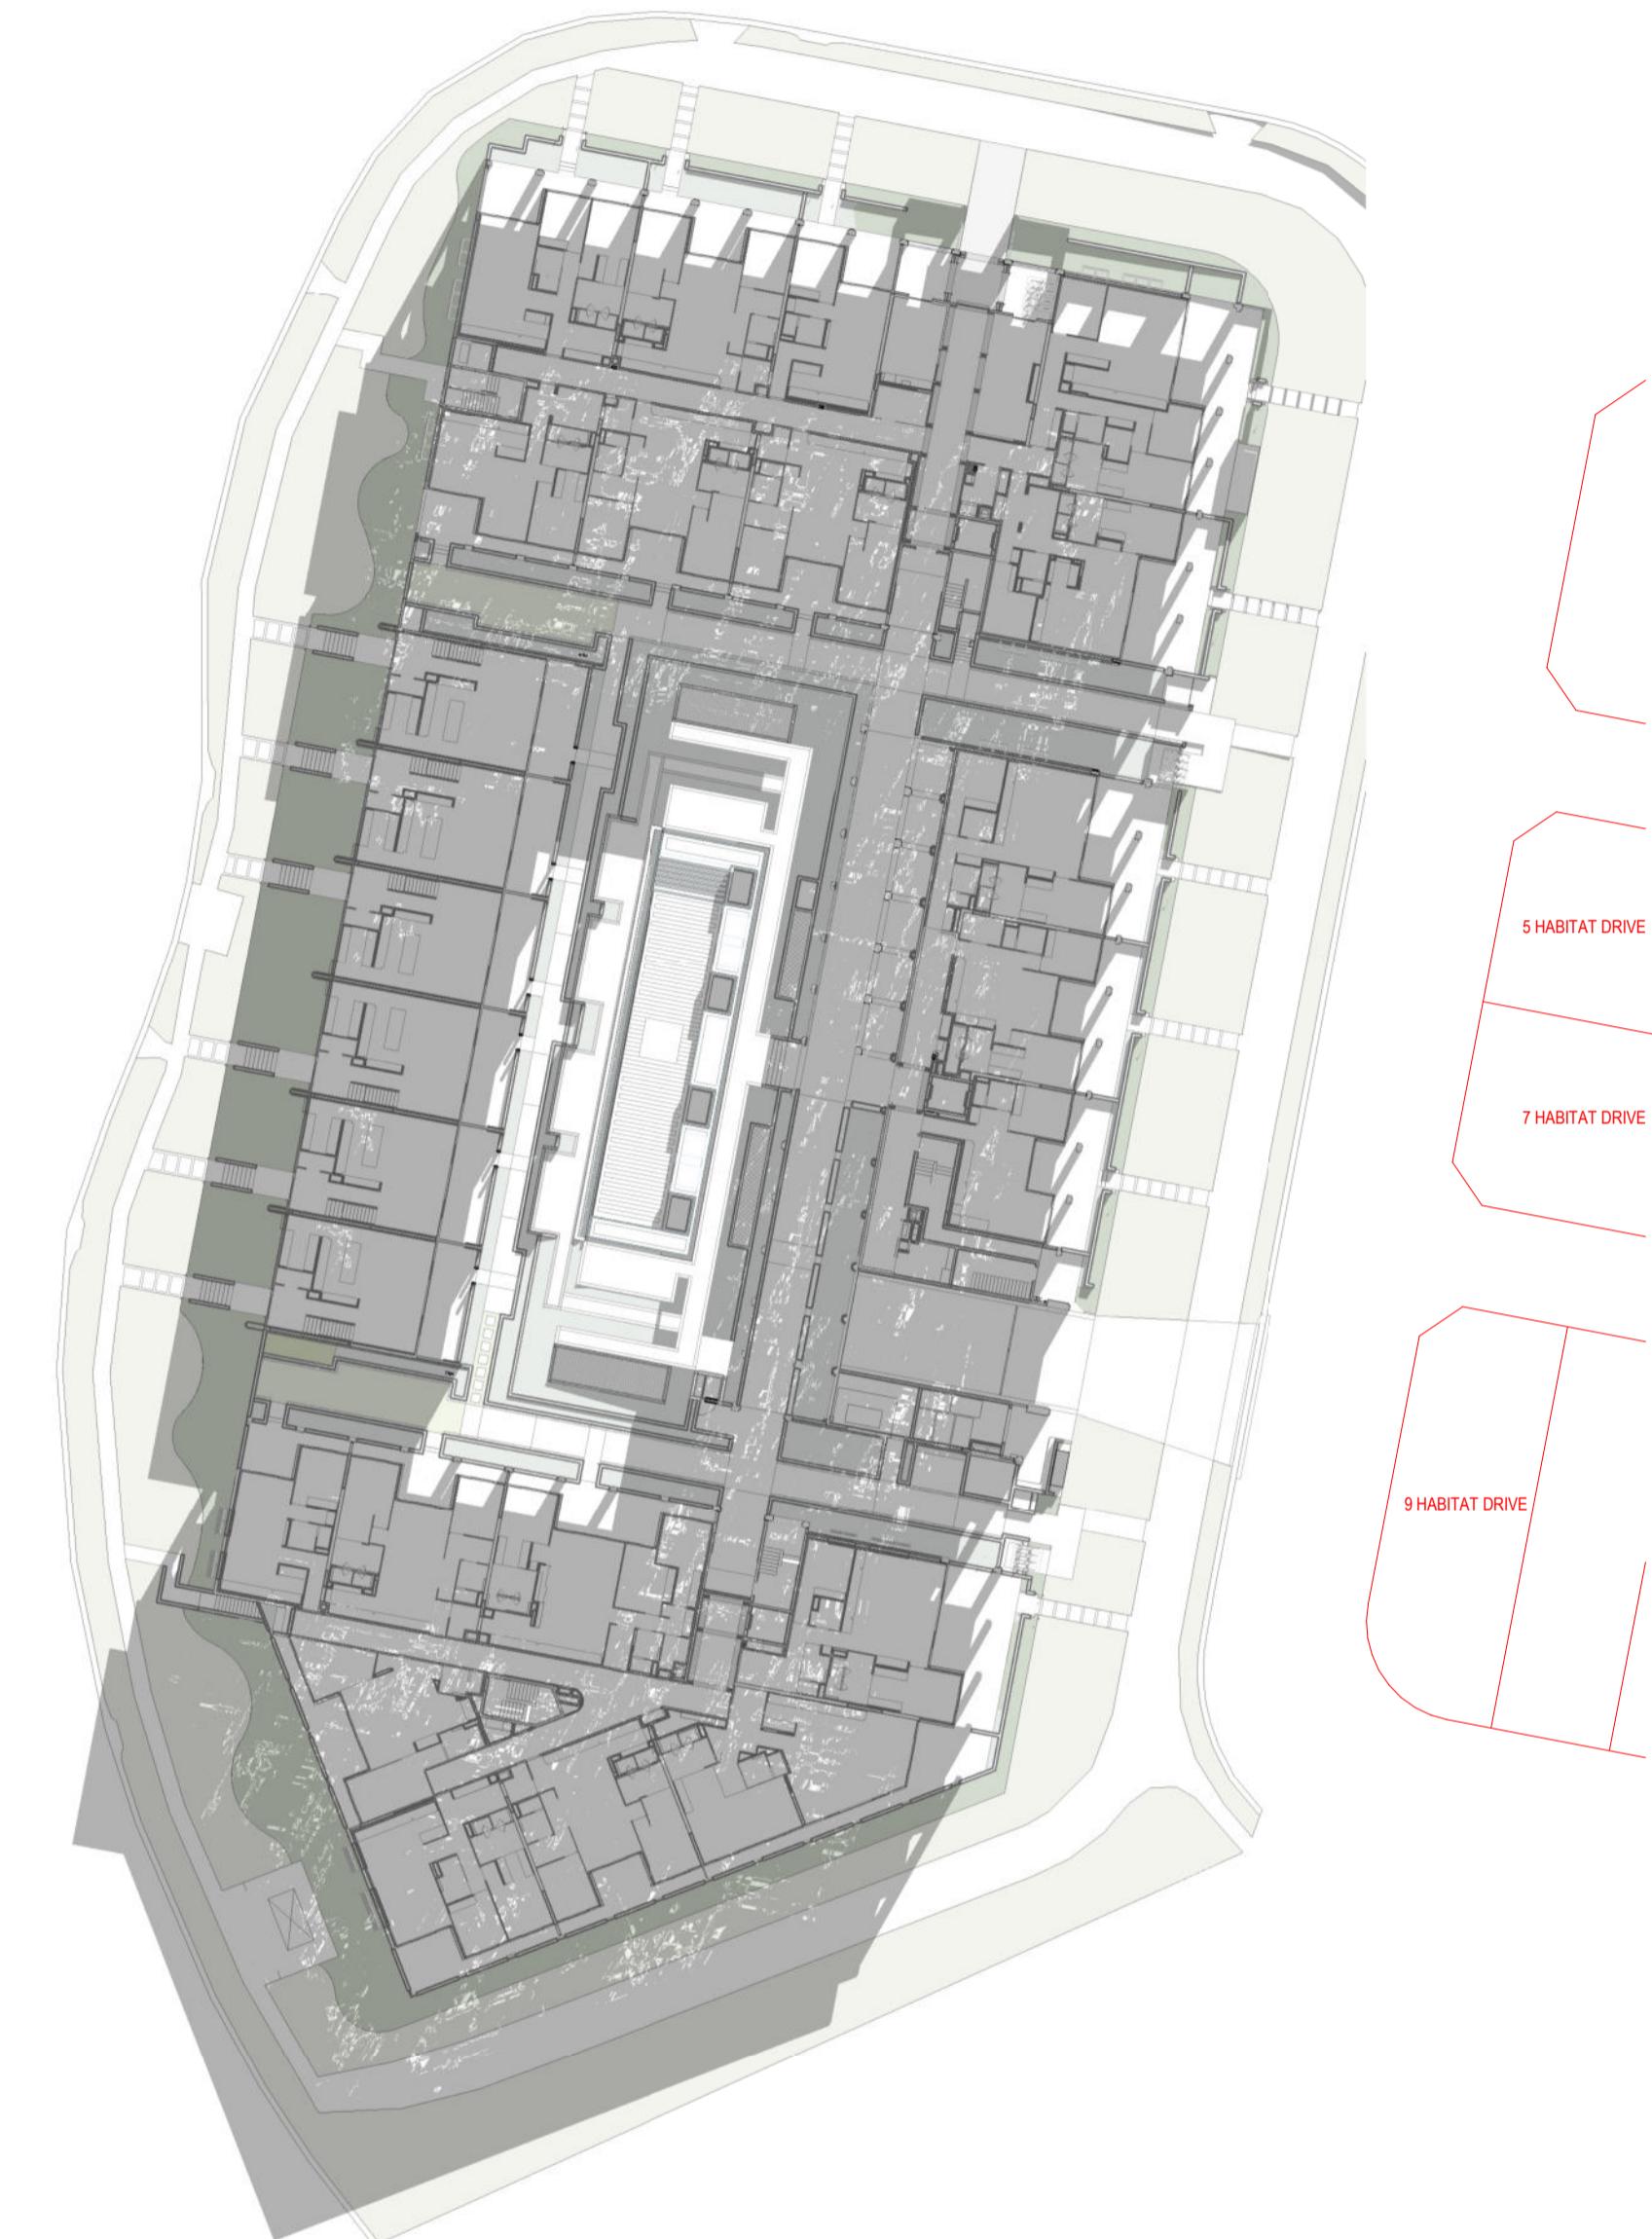

2 21 JUNE 11.00AM GROUND FLOOR

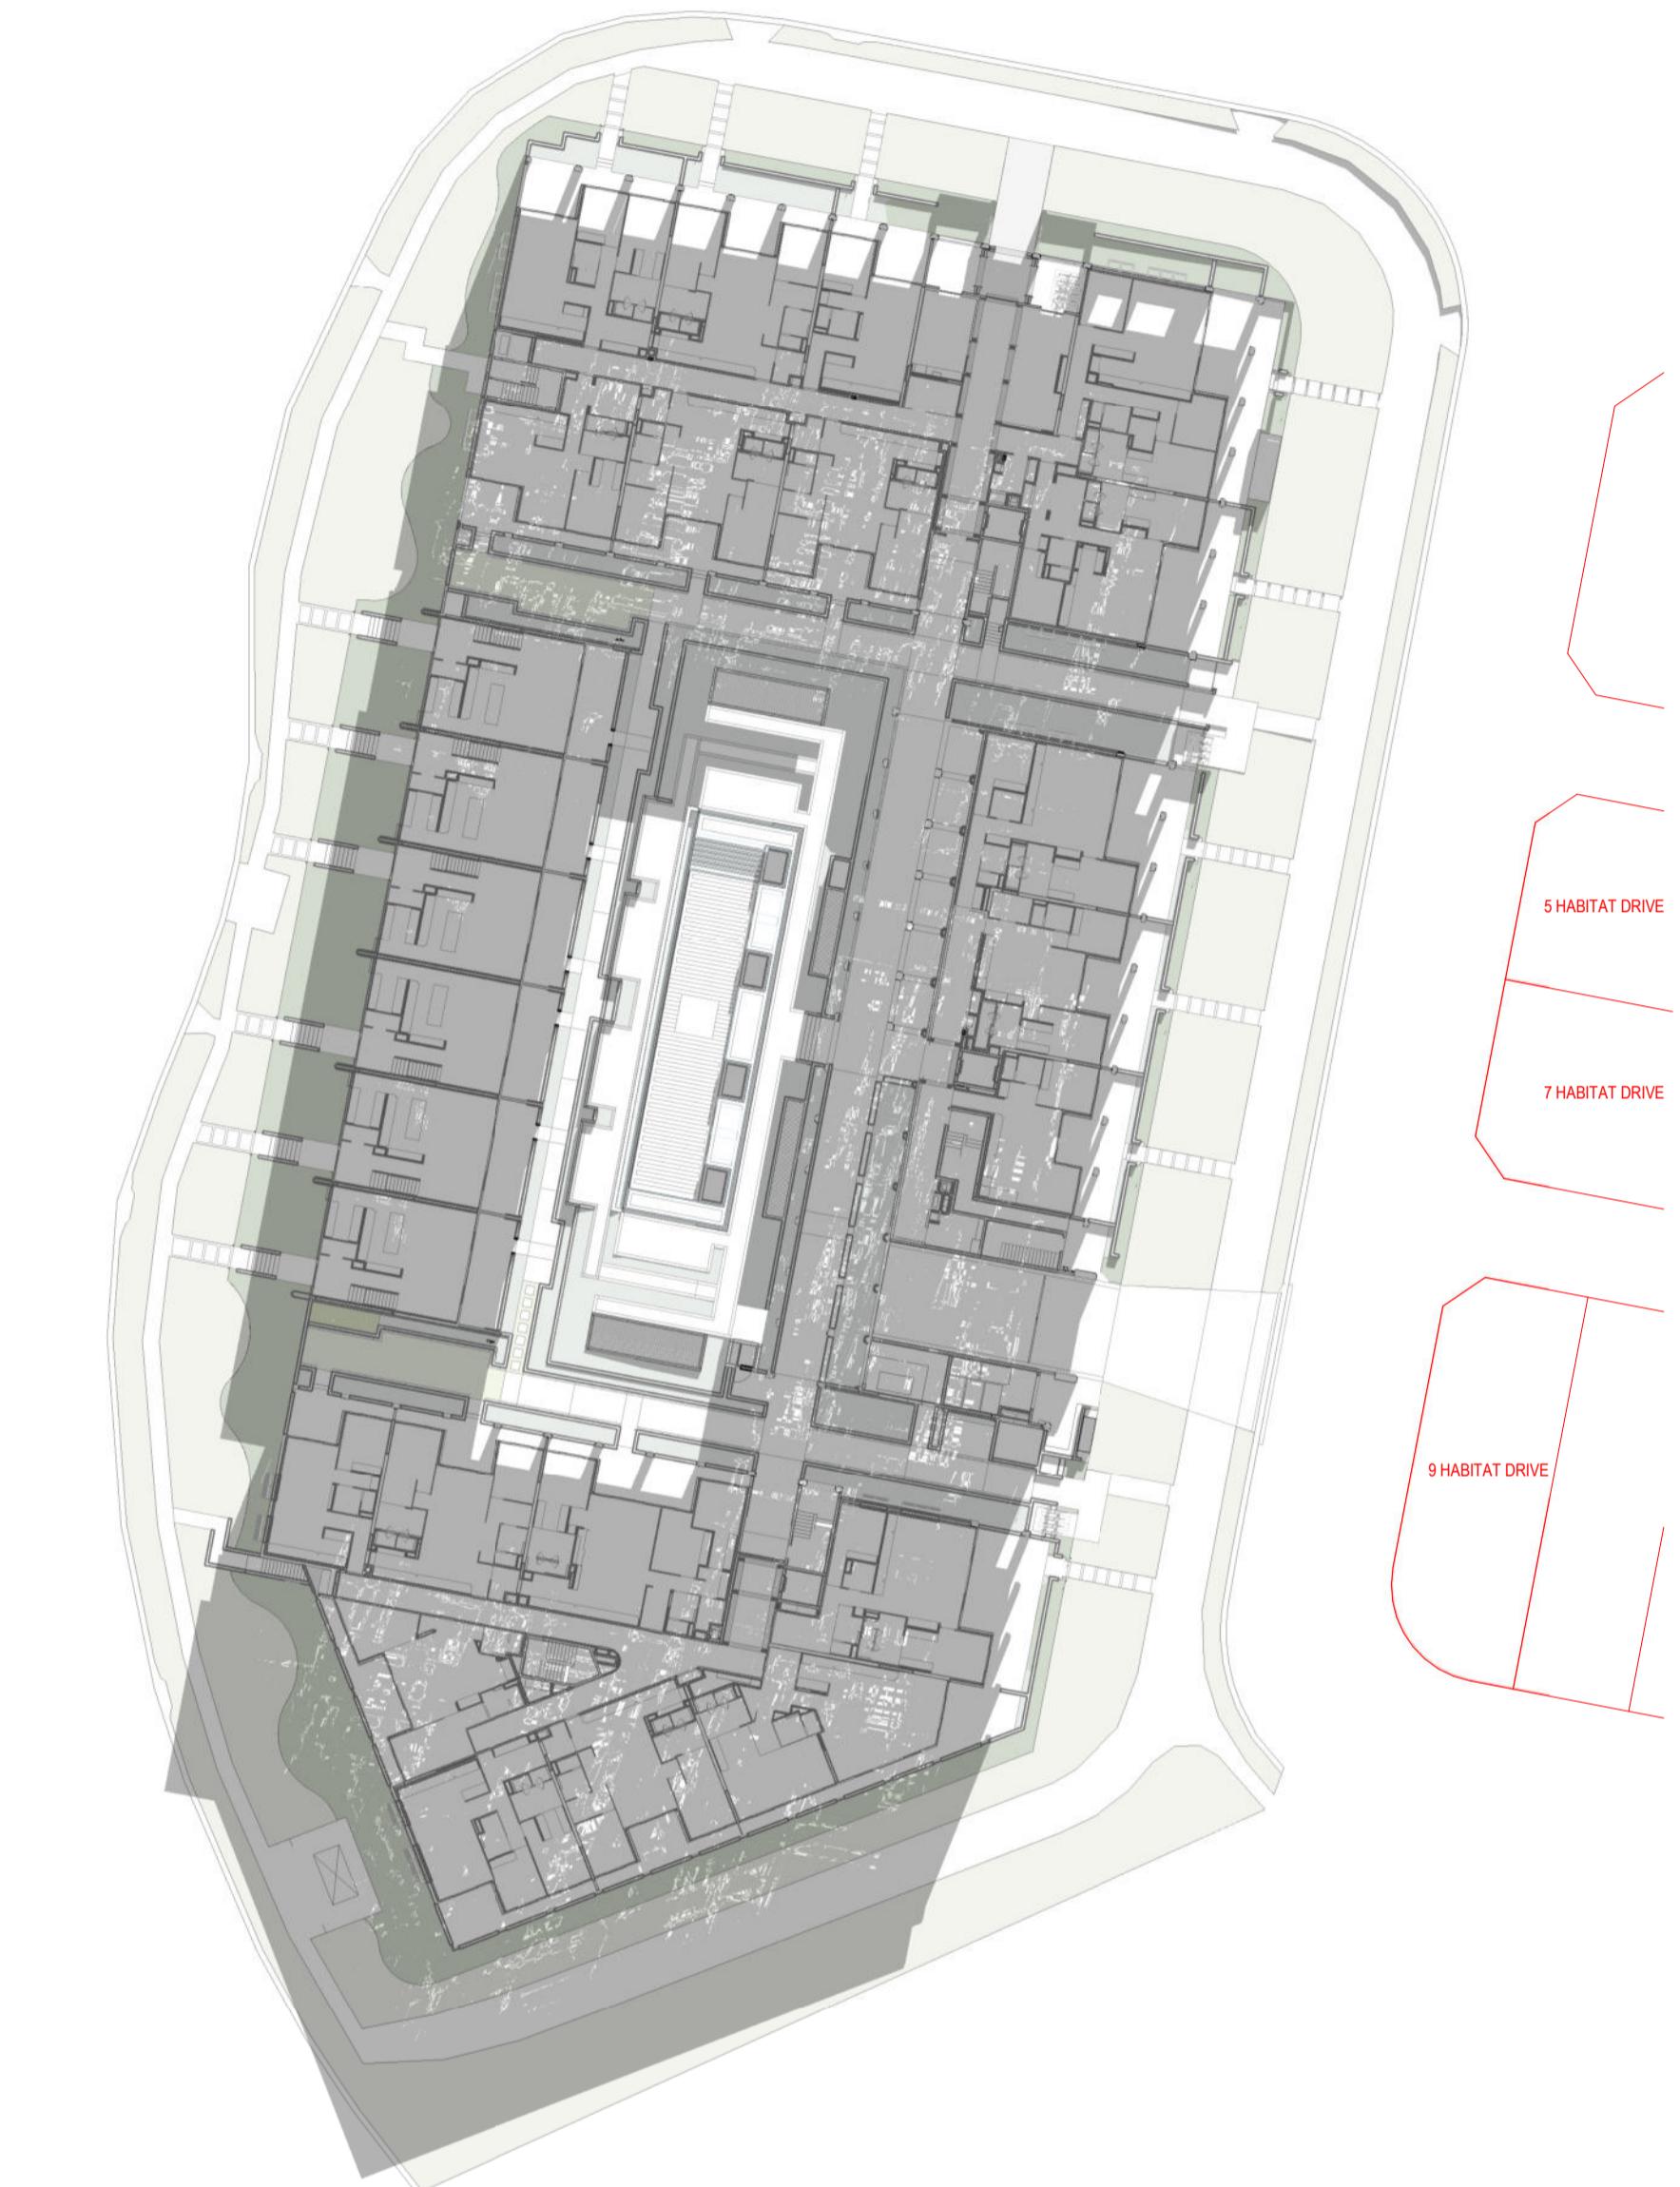

3 21 JUNE 11.30AM GROUND FLOOR

ACHIEVES AND EXCEEDS MIN. 50% DIRECT SUNLIGHT TO PRINCIPAL USABLE PART OF COMMUNAL OPEN SPACE FOR MIN. 2 HOURS BETWEEN 9AM AND 3PM

21 JUNE 10.30AM GROUND FLOOR

REVISION

mod-1 DA Mod Pack 10.11.2025

CLIENT

podia|AZURE

ISSUE PURPOSE

DA

QUALITY ASSURANCE

THIS PROJECT IS SUBJECT TO THE CG QUALITY ASSURANCE SYSTEM
 SCHEMATIC / CONCEPT DESIGN REVIEW
 DESIGN DEVELOPMENT REVIEW
 TENDER DOCUMENTATION REVIEW
 CONSTRUCTION DOCUMENTATION REVIEW

IF THIS DRAWING IS STAMPED 'UNCONTROLLED COPY' THEN IT IS TO BE
 CONSIDERED A DRAFT, SUBJECT TO REVISION WITHOUT NOTICE.

NOTES

THIS DRAWING IS COPYRIGHT AND SHALL REMAIN THE PROPERTY OF CONRAD GARGETT PTY LTD.
 CHECK AND VERIFY ALL DIMENSIONS ON SITE PRIOR TO COMMENCING WORK.
 DRAWING TO BE READ IN CONJUNCTION WITH ALL OTHER CONTRACT DOCUMENTS. DO NOT SCALE DRAWINGS.
 USE FIGURED DIMENSIONS ONLY. SEEK CLARIFICATION OF INCONSISTENCIES / CONFLICTS.
 NSW NOMINATED ARCHITECT: LAWRENCE TOALDO REG. 10255

DRAWN DATE CHECKED JOB NO.

GS


10.11.2025

NJA

218504

PROJECT

6 GRAND PARADE BY AZURE

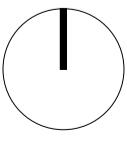


CONRAD GARGETT


WWW.CONRADGARGETT.COM.AU
 128-240 QUEEN STREET
 BRISBANE 4000 AUSTRALIA
 CONRAD GARGETT GROUP PTY LTD
 ACN 636 465 373 ABN 81 636 465 373

SCALE DRAWING TITLE
 @ A1 WINTER SOLSTICE - GROUND FLOOR

REV. DRAWING NO.
 mod-1 DA 902

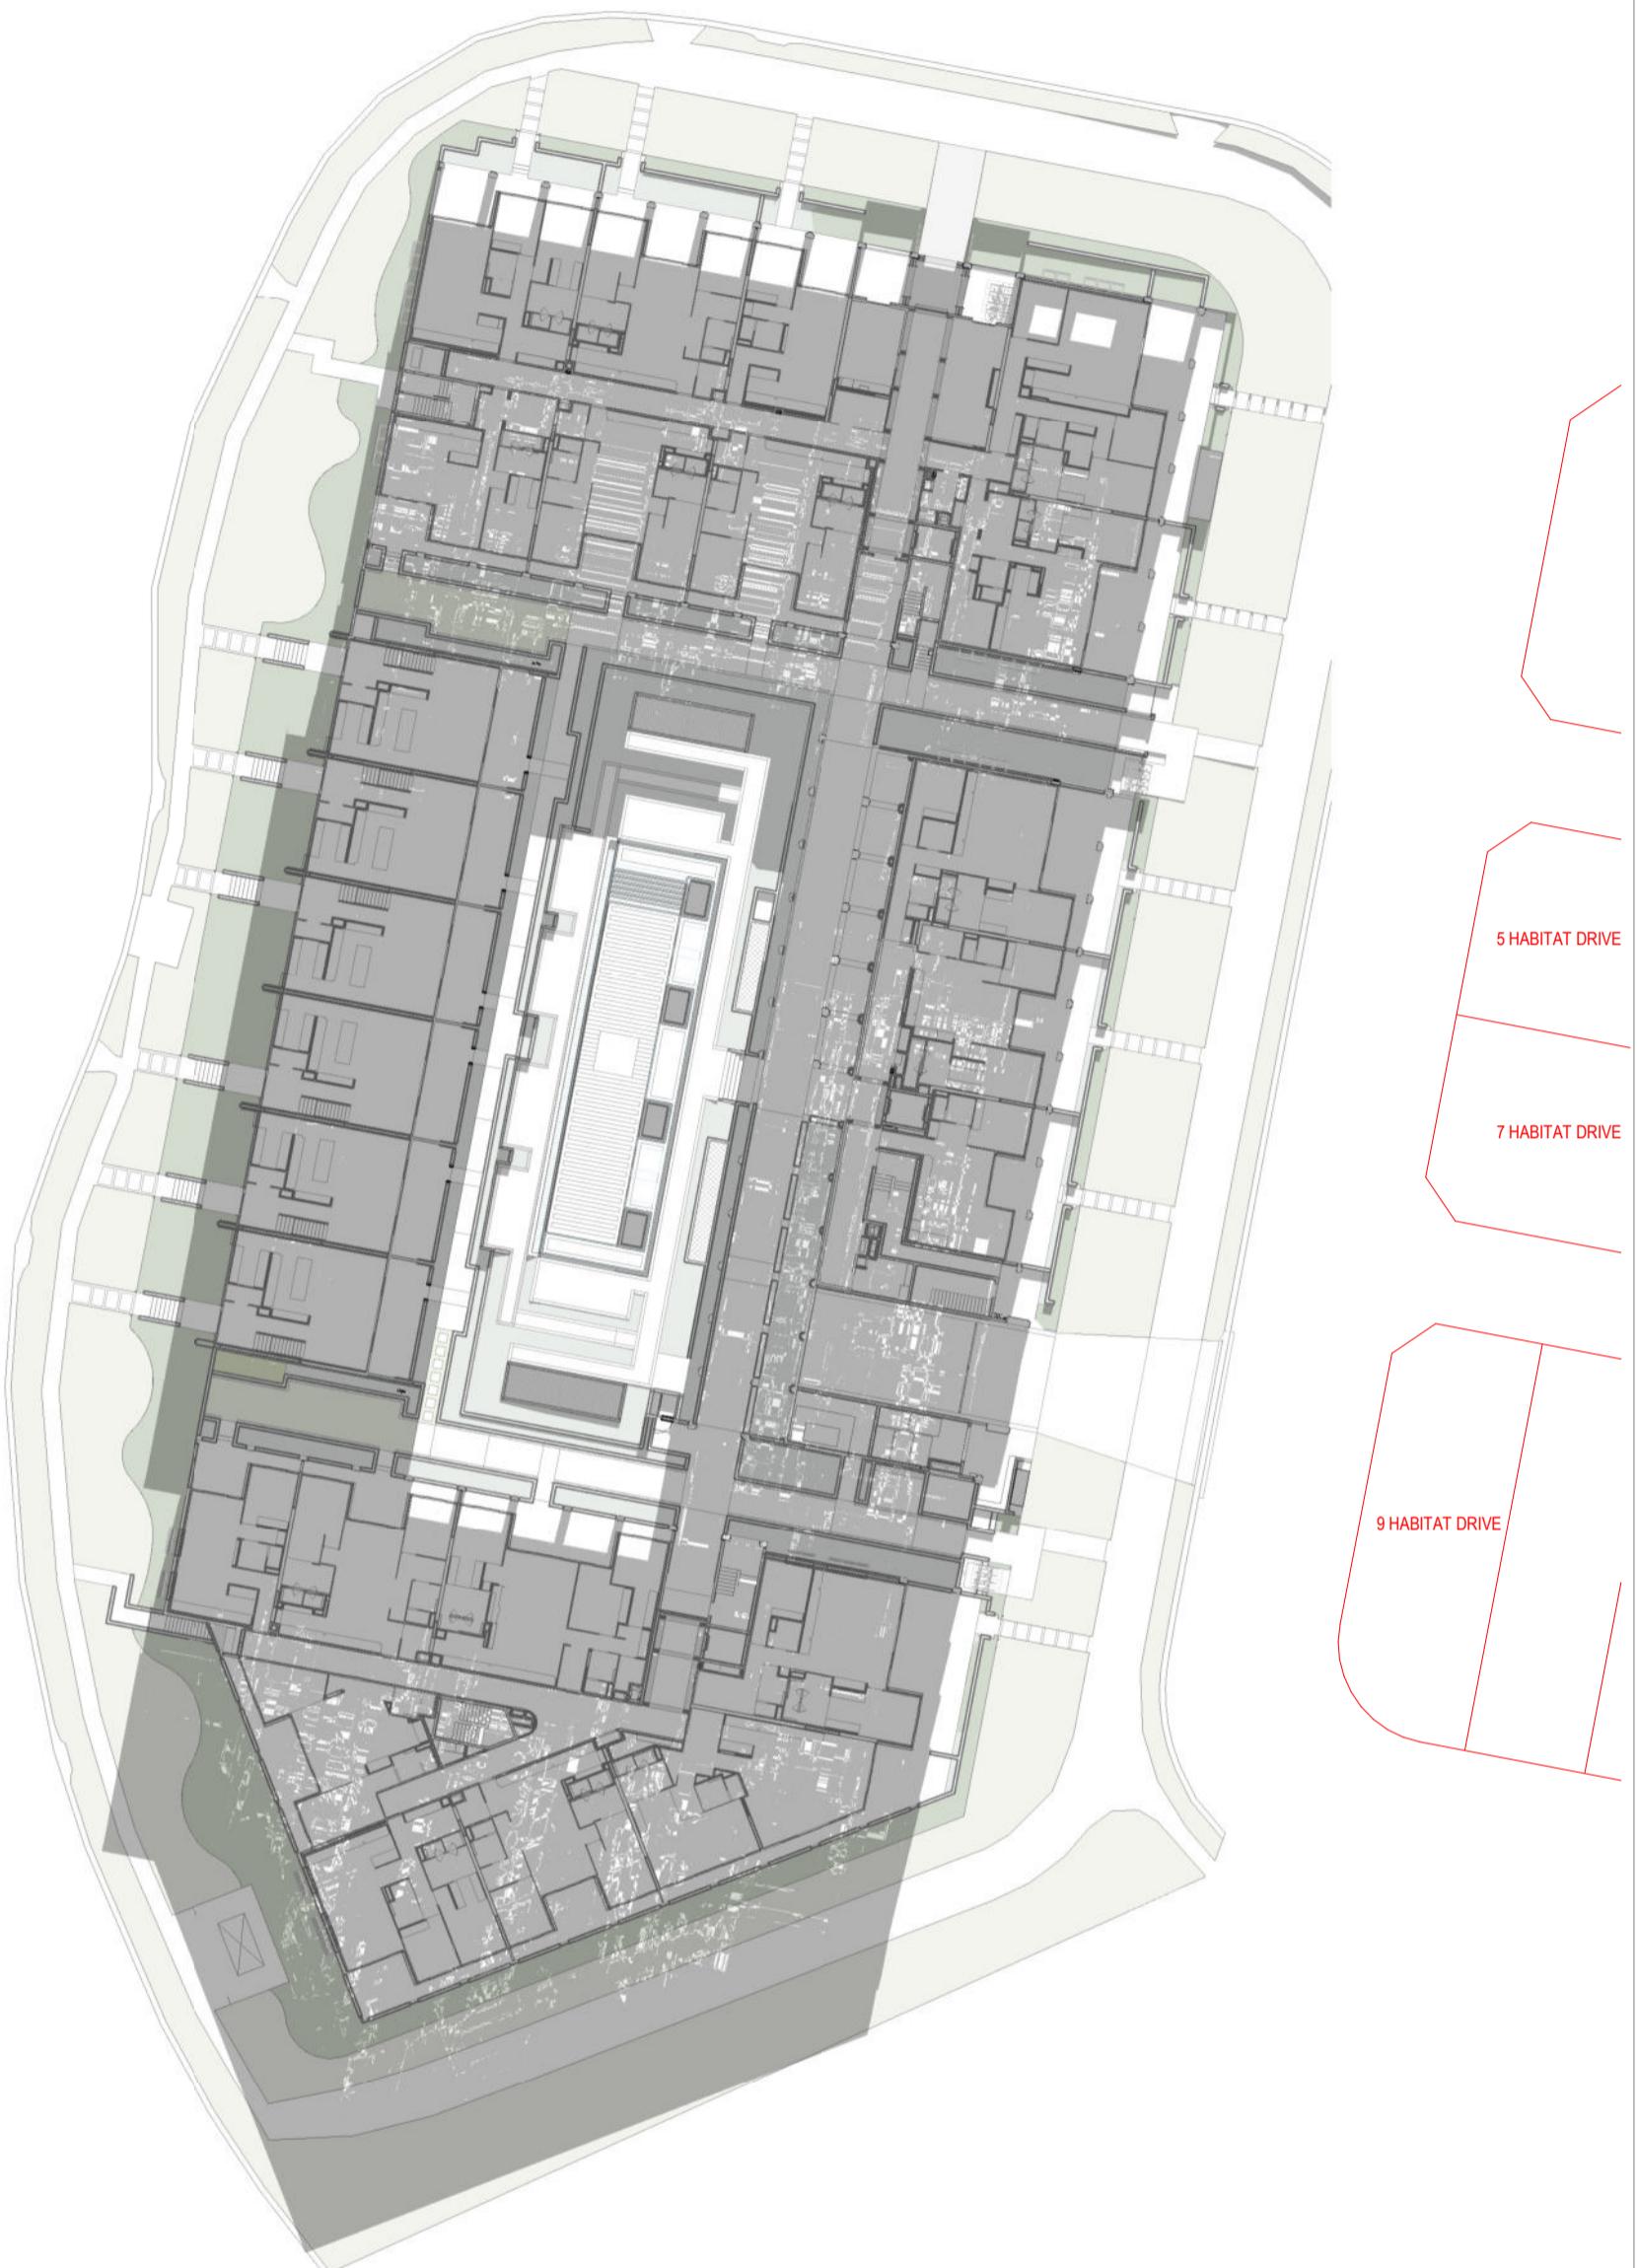


2 21 JUNE 12.30PM GROUND FLOOR

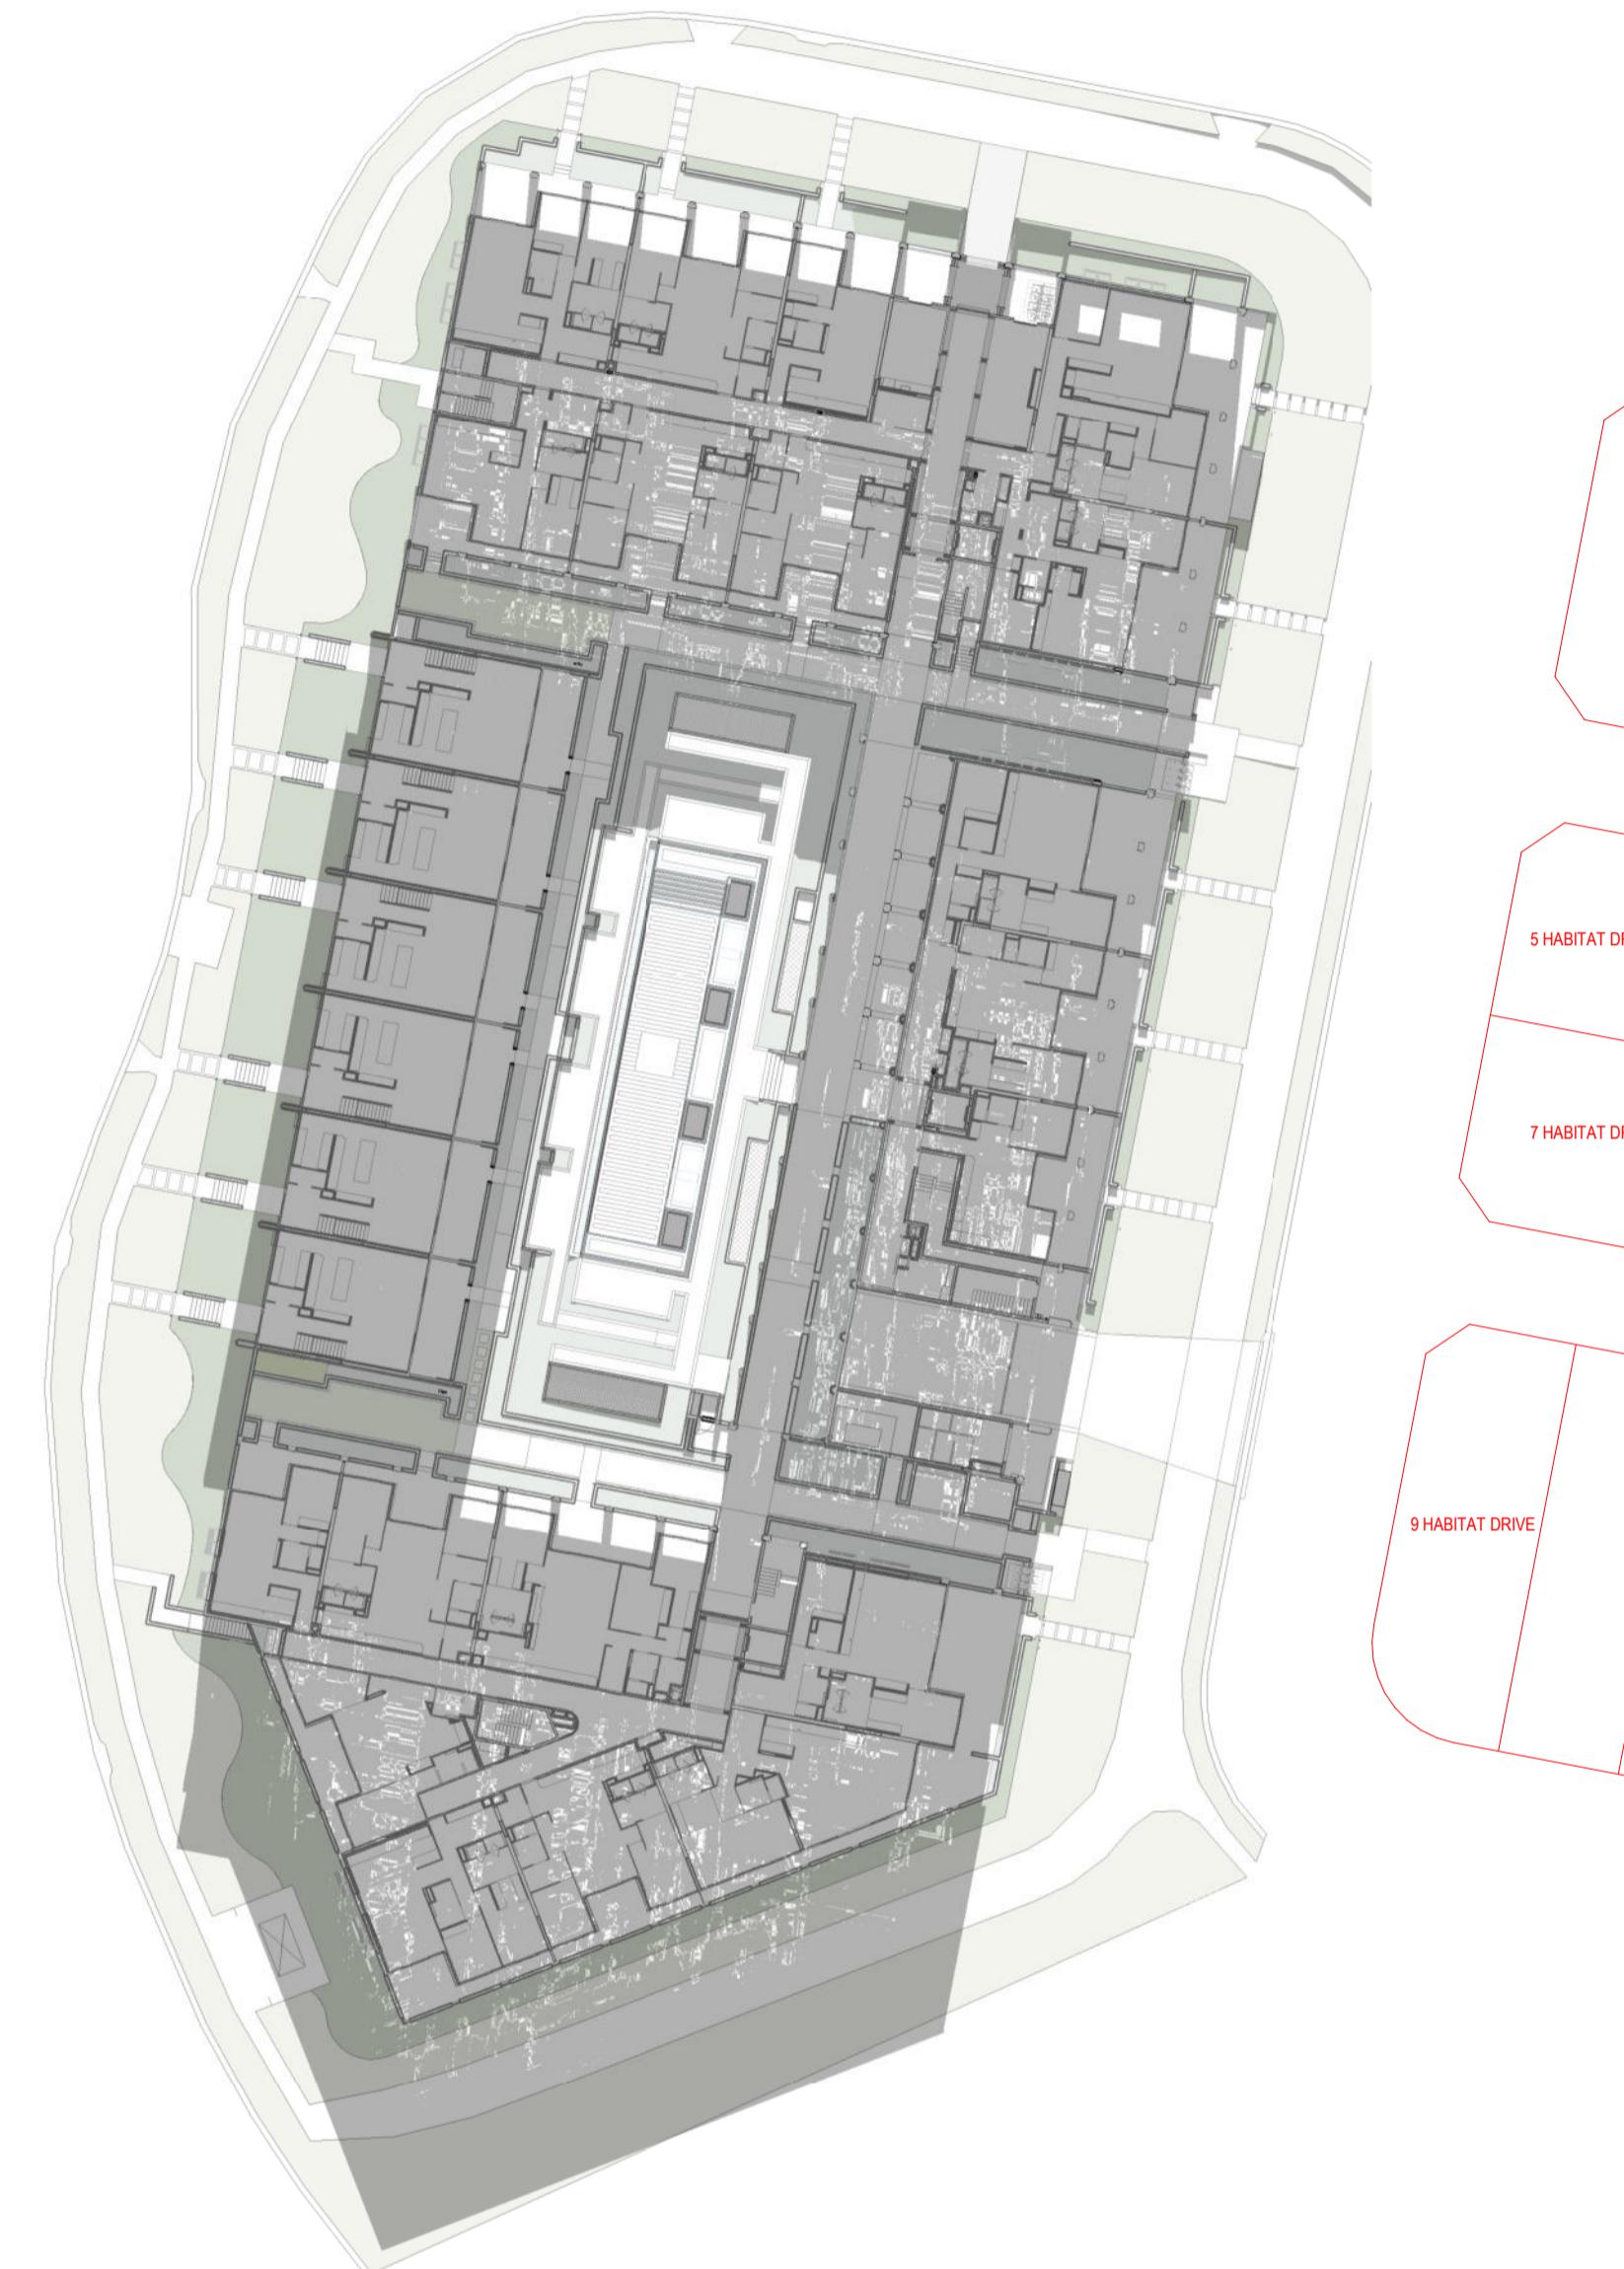

3 21 JUNE 1.00PM GROUND FLOOR

ACHIEVES AND EXCEEDS MIN. 50% DIRECT SUNLIGHT TO PRINCIPAL USABLE PART OF COMMUNAL OPEN SPACE FOR MIN. 2 HOURS BETWEEN 9AM AND 3PM

21 JUNE 12.00PM GROUND FLOOR

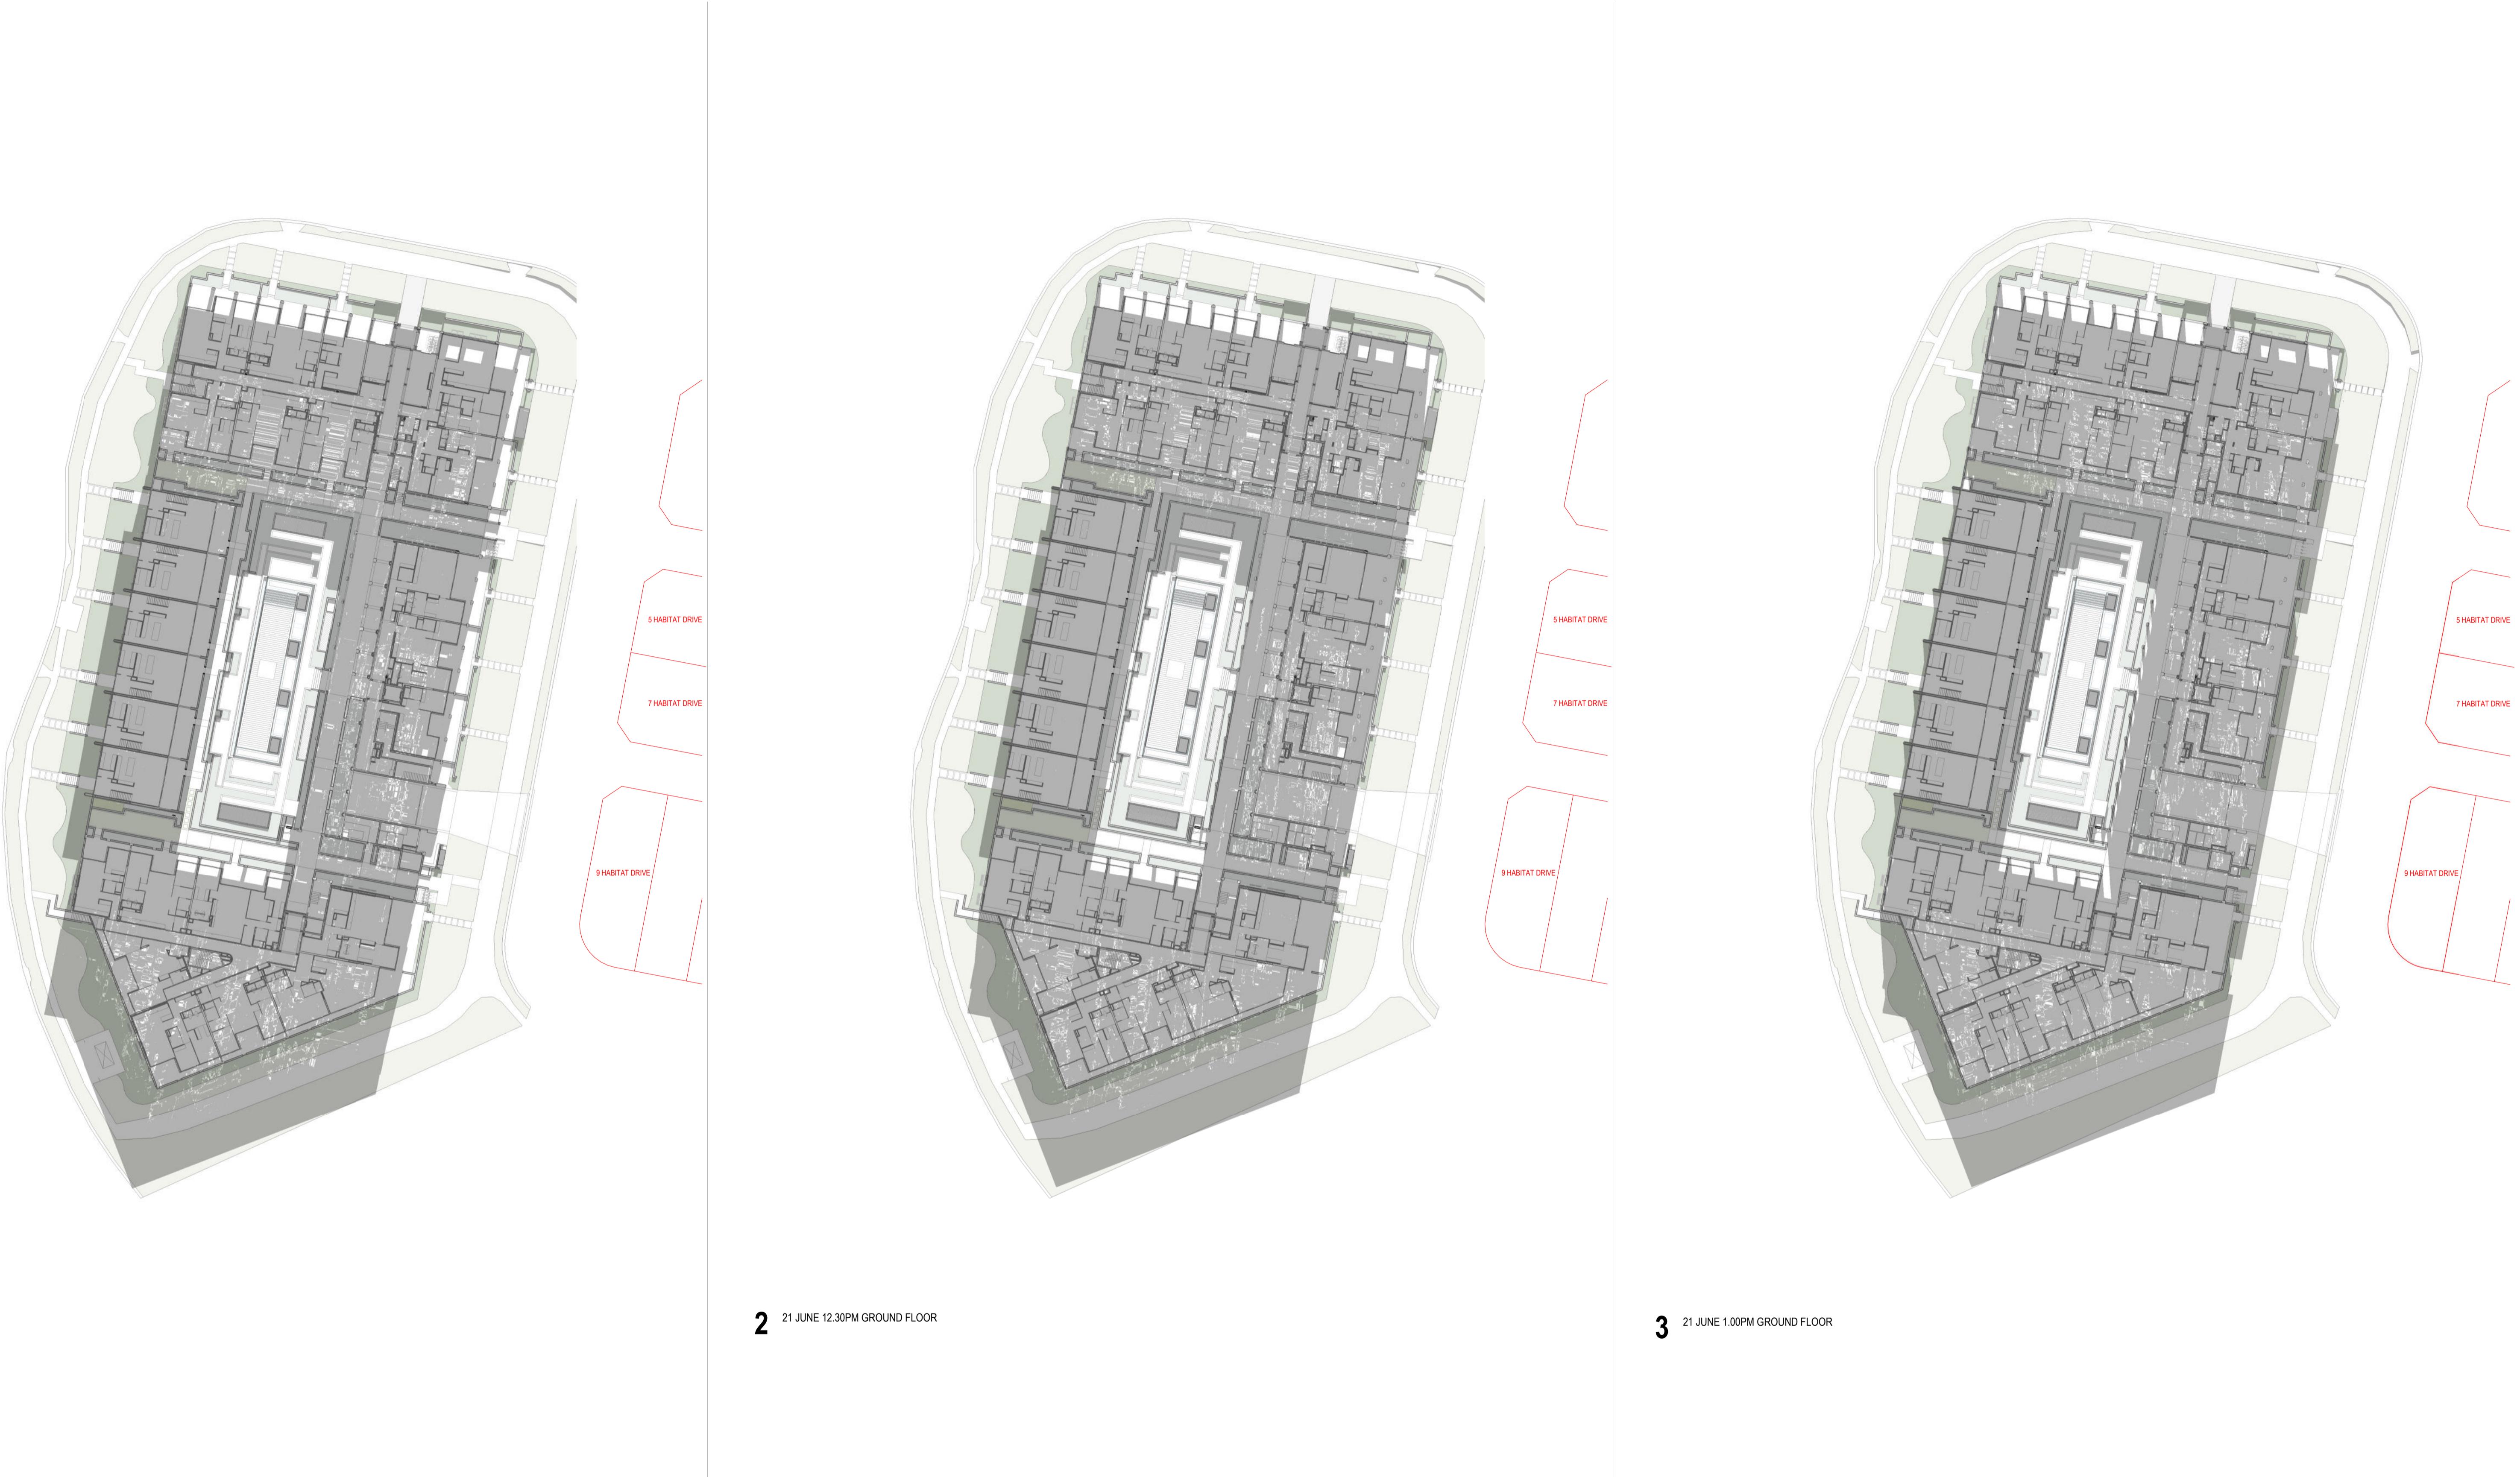

REVISION
mod-1 DA Mod Pack 10.11.2025

CLIENT
podia|AZURE

ISSUE PURPOSE
DA

QUALITY ASSURANCE

THIS PROJECT IS SUBJECT TO THE CG QUALITY ASSURANCE SYSTEM
 SCHEMATIC / CONCEPT DESIGN REVIEW
 DESIGN DEVELOPMENT REVIEW
 TENDER DOCUMENTATION REVIEW
 CONSTRUCTION DOCUMENTATION REVIEW

IF THIS DRAWING IS STAMPED 'UNCONTROLLED COPY' THEN IT IS TO BE
CONSIDERED A DRAFT, SUBJECT TO REVISION WITHOUT NOTICE.

NOTES

THIS DRAWING IS COPYRIGHT AND SHALL REMAIN THE PROPERTY OF CONRAD GARGETT PTY LTD.
CHECK AND VERIFY ALL DIMENSIONS ON SITE PRIOR TO COMMENCING WORK.
DRAWING TO BE READ IN CONJUNCTION WITH ALL OTHER CONTRACT DOCUMENTS. DO NOT SCALE DRAWINGS.
USE FIGURED DIMENSIONS ONLY. SEEK CLARIFICATION OF INCONSISTENCIES / CONFLICTS.
NSW NOMINATED ARCHITECT: LAWRENCE TOALDO REG. 10255


DRAWN DATE CHECKED JOB NO. SCALE
GS 10.11.2025 NJA 218504 @ A1


PROJECT
6 GRAND PARADE BY AZURE

DRAWING TITLE
WINTER SOLSTICE - GROUND FLOOR

CONRAD GARGETT
www.conradgargett.com.au
L28/240 QUEEN STREET
BRISBANE 4000 AUSTRALIA
CONRAD GARGETT GROUP PTY LTD
ACN 636 465 373 ABN 81 636 465 373

REV. DRAWING NO.
mod-1 DA 903

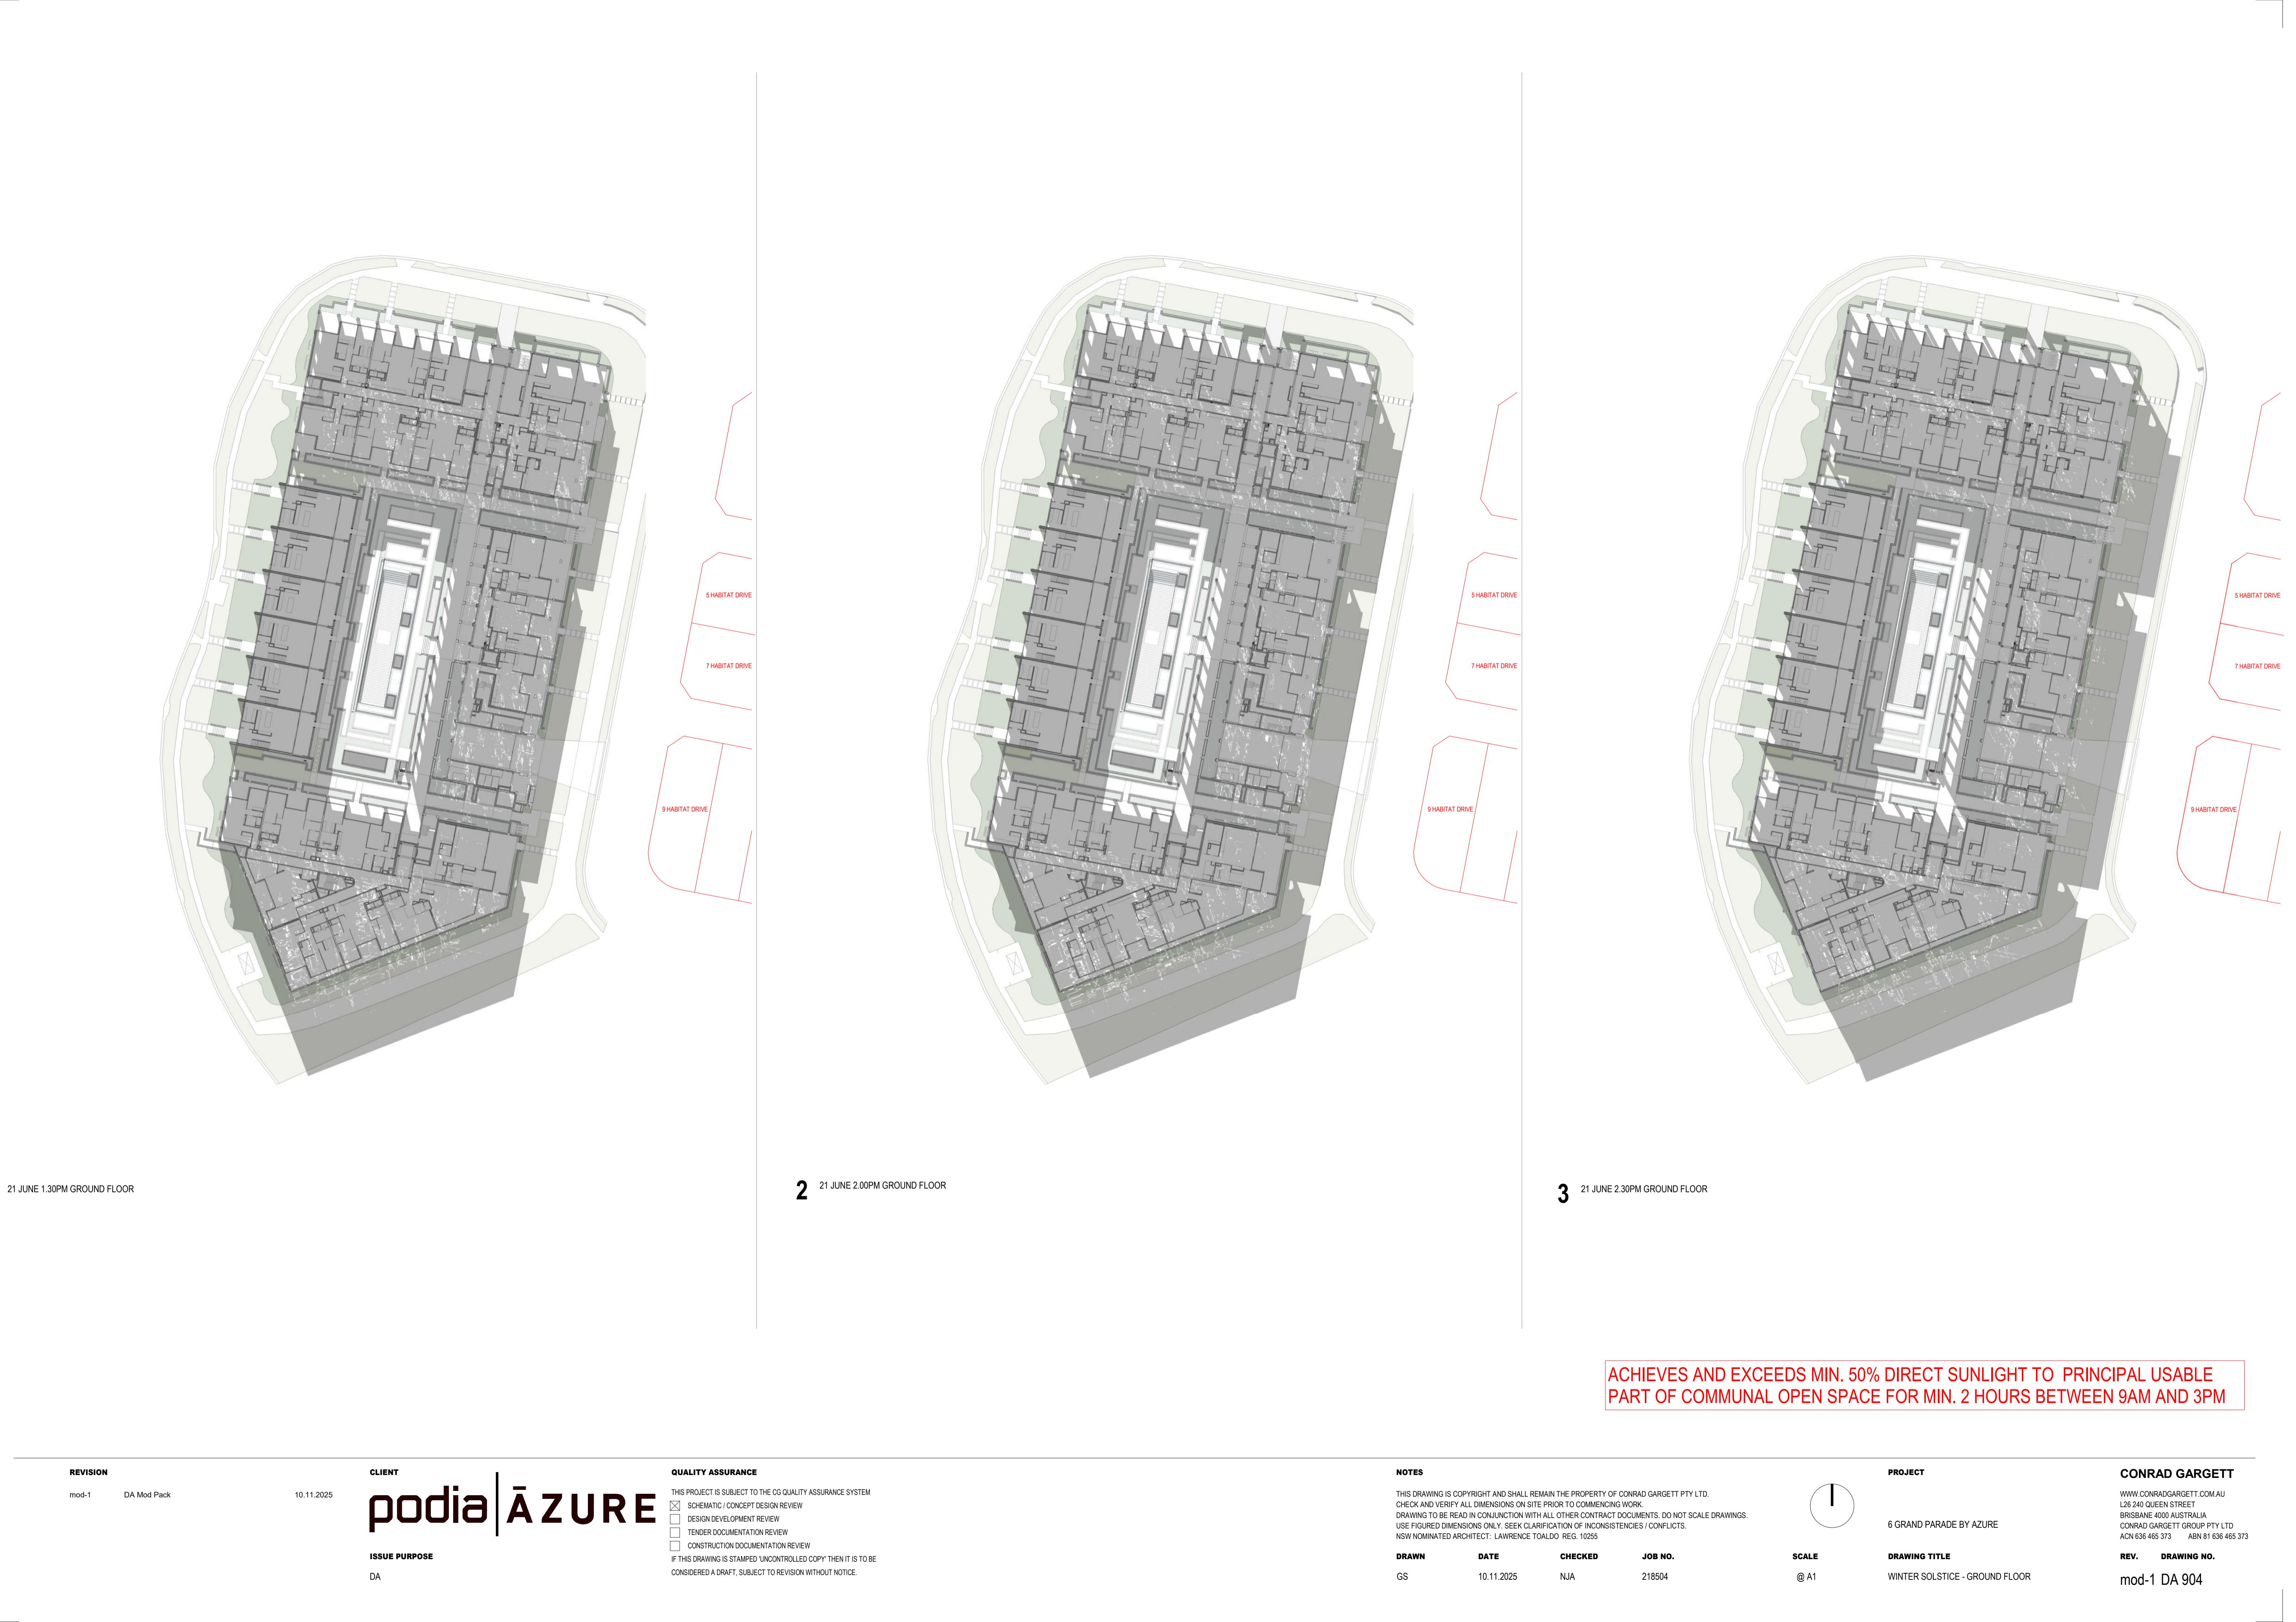

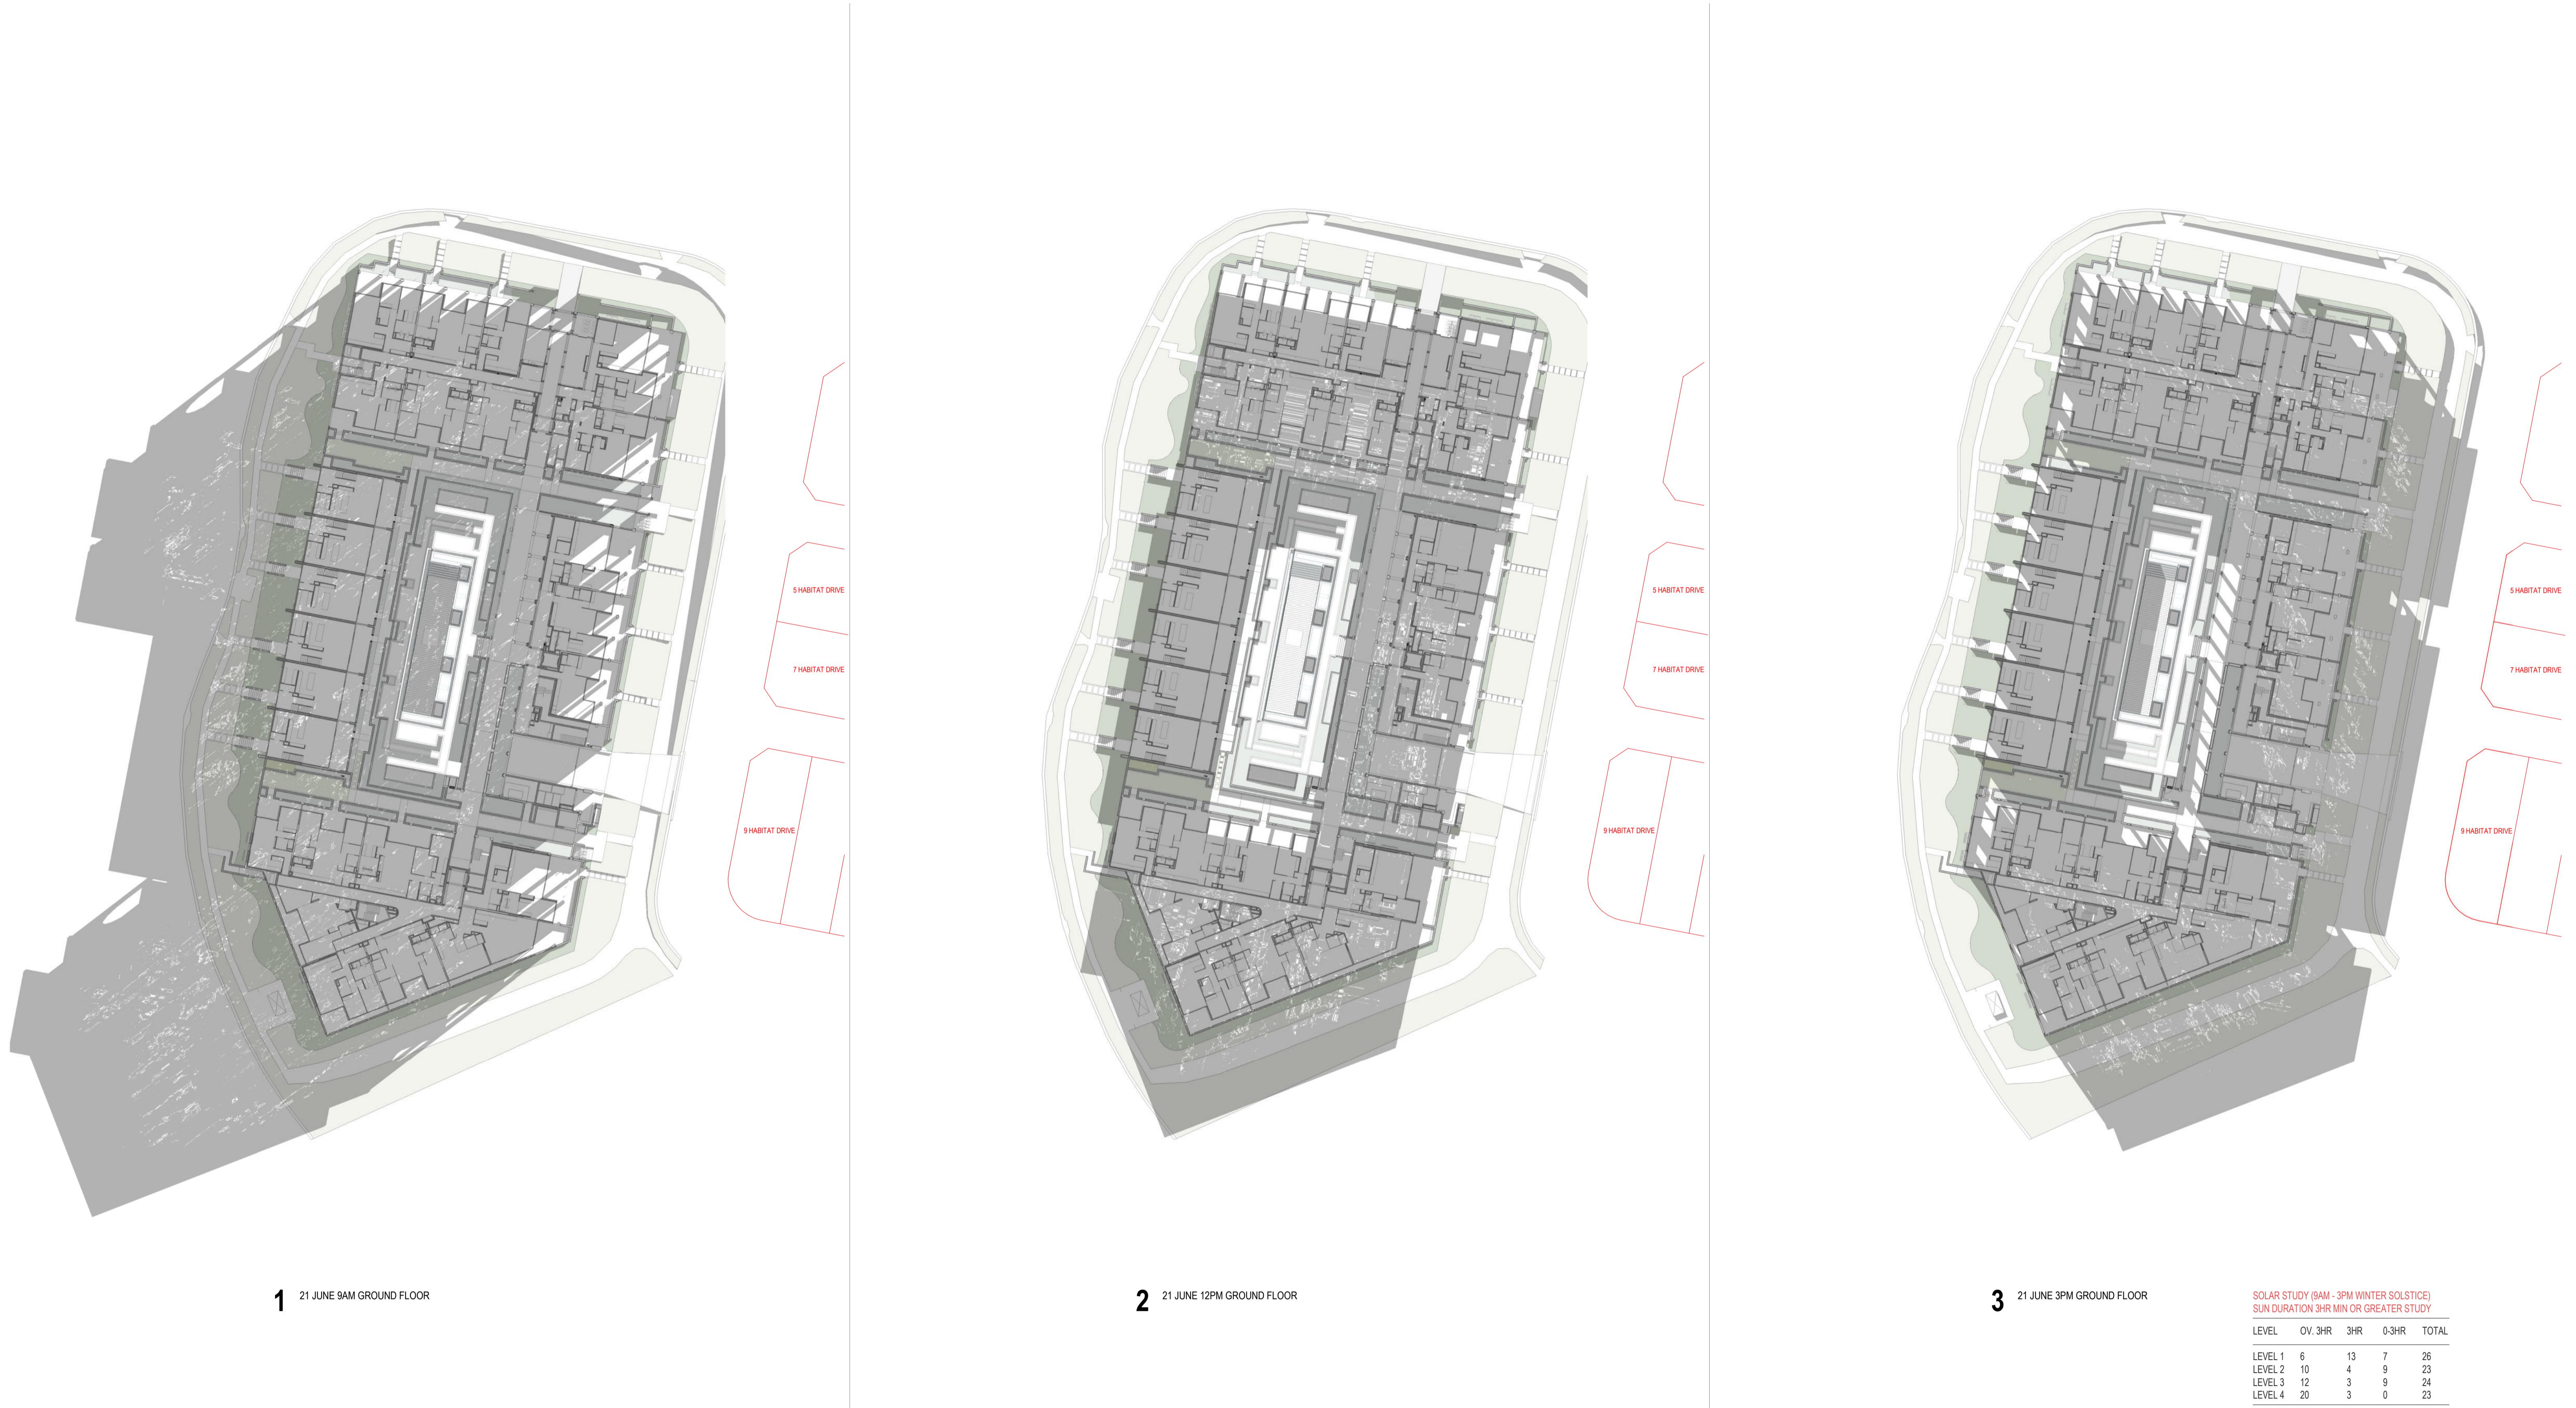

REVISION
mod-1 DA Mod Pack 10.11.2025

CLIENT
podia|AZURE

ISSUE PURPOSE
DA

QUALITY ASSURANCE
THIS PROJECT IS SUBJECT TO THE CG QUALITY ASSURANCE SYSTEM
 SCHEMATIC / CONCEPT DESIGN REVIEW
 DESIGN DEVELOPMENT REVIEW
 TENDER DOCUMENTATION REVIEW
 CONSTRUCTION DOCUMENTATION REVIEW
IF THIS DRAWING IS STAMPED 'UNCONTROLLED COPY' THEN IT IS TO BE
CONSIDERED A DRAFT, SUBJECT TO REVISION WITHOUT NOTICE.

NOTES
THIS DRAWING IS COPYRIGHT AND SHALL REMAIN THE PROPERTY OF CONRAD GARGETT PTY LTD.
CHECK AND VERIFY ALL DIMENSIONS ON SITE PRIOR TO COMMENCING WORK.
DRAWING TO BE READ IN CONJUNCTION WITH ALL OTHER CONTRACT DOCUMENTS. DO NOT SCALE DRAWINGS.
USE FIGURED DIMENSIONS ONLY. SEEK CLARIFICATION OF INCONSISTENCIES / CONFLICTS.
NSW NOMINATED ARCHITECT: LAWRENCE TALDO REG. 10255

DRAWN DATE CHECKED JOB NO.
GS 10.11.2025 NJA 218504

PROJECT
6 GRAND PARADE BY AZURE


SCALE
1 : 100 @ A1

DRAWING TITLE
WINTER SOLSTICE - GROUND FLOOR

CONRAD GARGETT
www.conradgargett.com.au
L28/240 QUEEN STREET
BRISBANE 4000 AUSTRALIA
CONRAD GARGETT GROUP PTY LTD
ACN 636 465 373 ABN 81 636 465 373
REV. DRAWING NO.
mod-1 DA 905



1 SEPTEMBER 9AM GROUND FLOOR

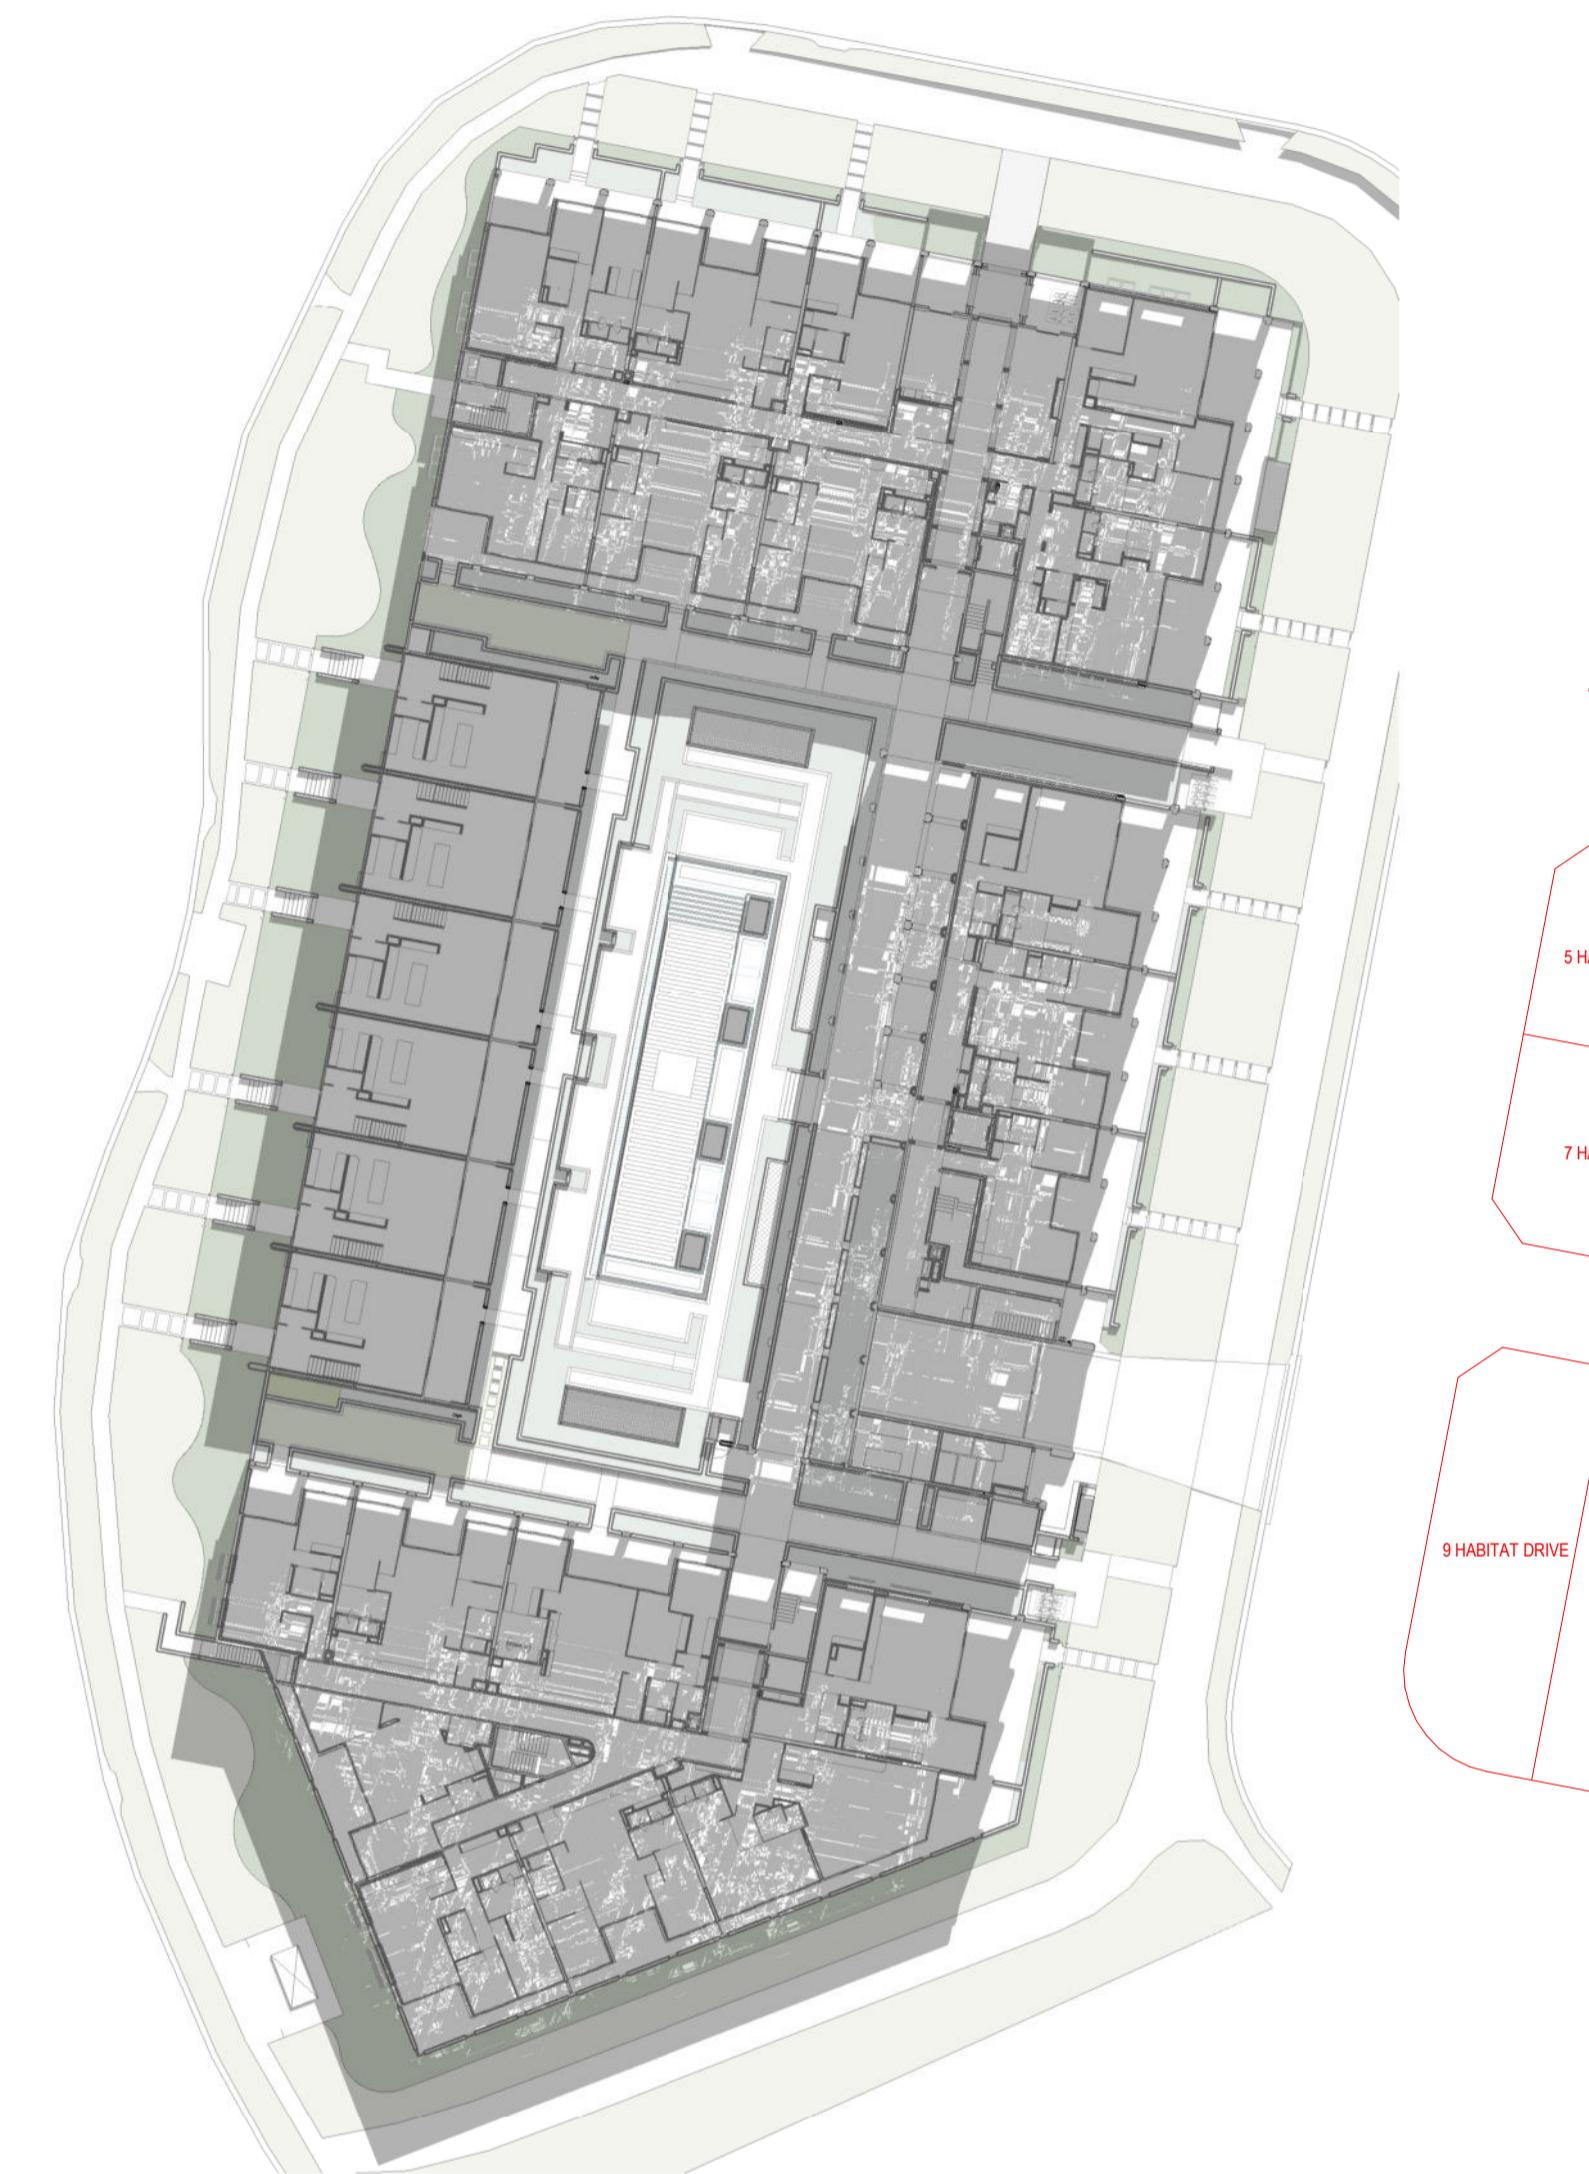

2 SEPTEMBER 12PM GROUND FLOOR



3 SEPTEMBER 3PM GROUND FLOOR

REVISION
mod-1 DA Mod Pack 10.11.2025

CLIENT
podia|AZURE

QUALITY ASSURANCE
THIS PROJECT IS SUBJECT TO THE CG QUALITY ASSURANCE SYSTEM
 SCHEMATIC / CONCEPT DESIGN REVIEW
 DESIGN DEVELOPMENT REVIEW
 TENDER DOCUMENTATION REVIEW
 CONSTRUCTION DOCUMENTATION REVIEW

ISSUE PURPOSE
DA

IF THIS DRAWING IS STAMPED 'UNCONTROLLED COPY' THEN IT IS TO BE
CONSIDERED A DRAFT, SUBJECT TO REVISION WITHOUT NOTICE.

NOTES
THIS DRAWING IS COPYRIGHT AND SHALL REMAIN THE PROPERTY OF CONRAD GARGETT PTY LTD.
CHECK AND VERIFY ALL DIMENSIONS ON SITE PRIOR TO COMMENCING WORK.
DRAWING TO BE READ IN CONJUNCTION WITH ALL OTHER CONTRACT DOCUMENTS. DO NOT SCALE DRAWINGS.
USE FIGURED DIMENSIONS ONLY. SEEK CLARIFICATION OF INCONSISTENCIES / CONFLICTS.
NSW NOMINATED ARCHITECT: LAWRENCE TALDO REG. 10255

DRAWN DATE CHECKED JOB NO.
GS 10.11.2025 NJA 218504

PROJECT
6 GRAND PARADE BY AZURE
CONRAD GARGETT
www.conradgargett.com.au
L28/240 QUEEN STREET
BRISBANE 4000 AUSTRALIA
CONRAD GARGETT GROUP PTY LTD
ACN 636 465 373 ABN 81 636 465 373

SCALE
@ A1

DRAWING TITLE
SEPTEMBER - GROUND FLOOR


CONRAD GARGETT
REV. DRAWING NO.
mod-1 DA 906



1 21 DECEMBER 9AM LEVEL 02



2 21 DECEMBER 12PM LEVEL 02

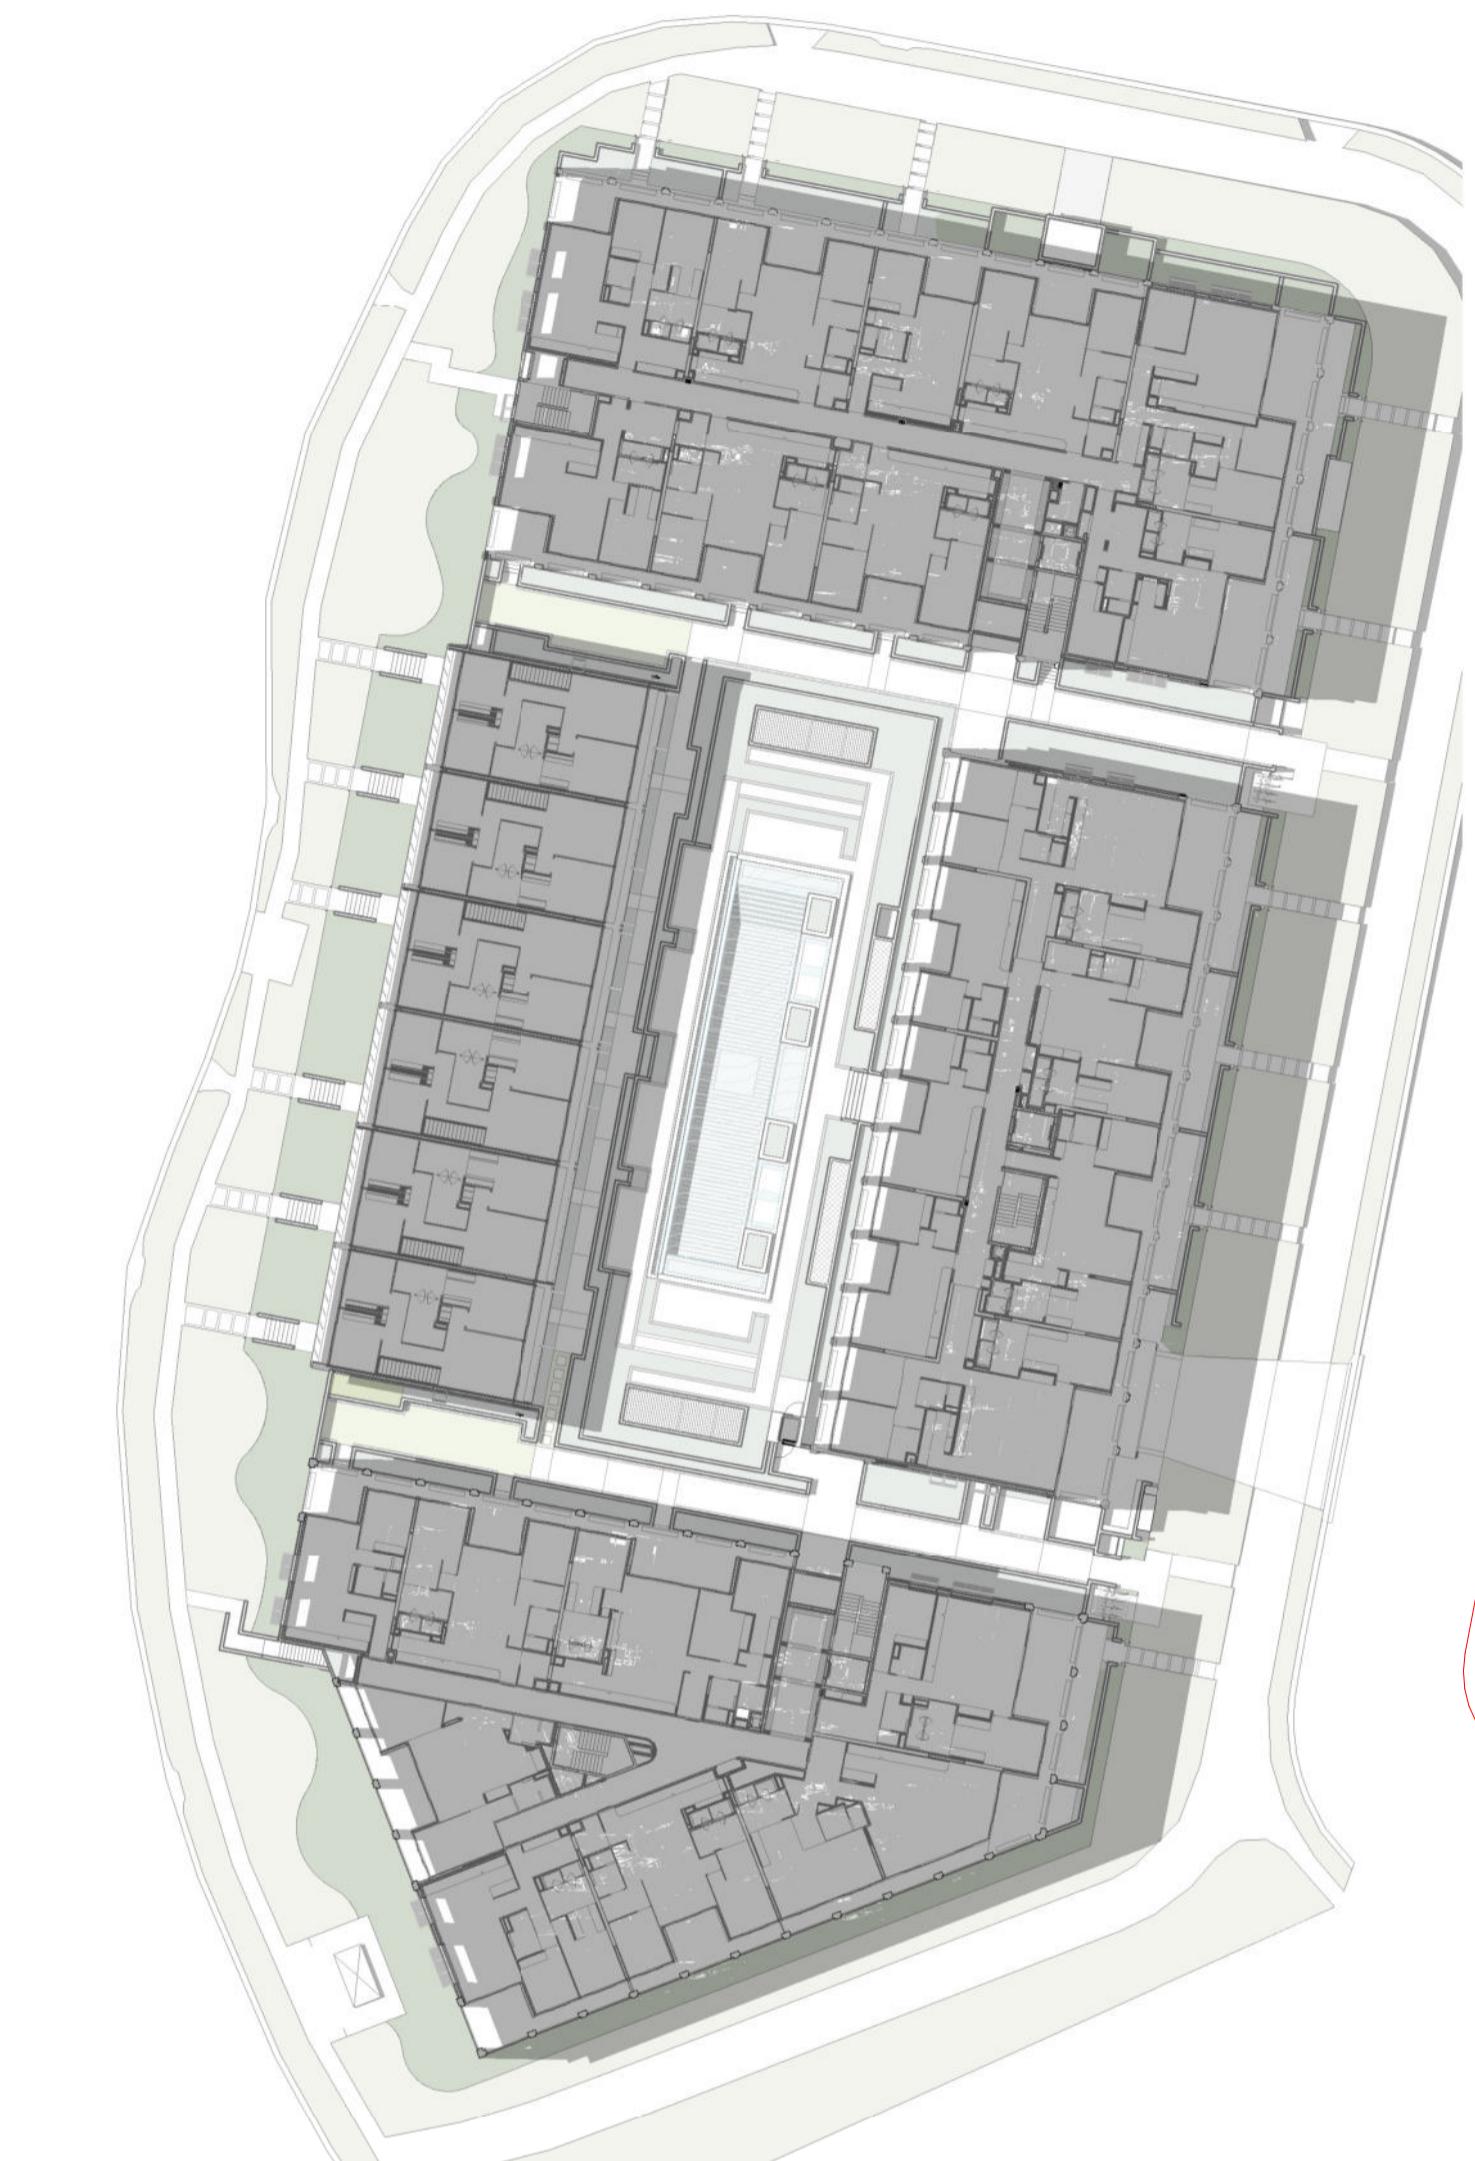

3 21 DECEMBER 3PM LEVEL 02

REVISION
mod-1 DA Mod Pack 10.11.2025

CLIENT
podia|AZURE

QUALITY ASSURANCE
THIS PROJECT IS SUBJECT TO THE CG QUALITY ASSURANCE SYSTEM
 SCHEMATIC / CONCEPT DESIGN REVIEW
 DESIGN DEVELOPMENT REVIEW
 TENDER DOCUMENTATION REVIEW
 CONSTRUCTION DOCUMENTATION REVIEW
IF THIS DRAWING IS STAMPED 'UNCONTROLLED COPY' THEN IT IS TO BE
CONSIDERED A DRAFT, SUBJECT TO REVISION WITHOUT NOTICE.

ISSUE PURPOSE
DA

NOTES
THIS DRAWING IS COPYRIGHT AND SHALL REMAIN THE PROPERTY OF CONRAD GARGETT PTY LTD.
CHECK AND VERIFY ALL DIMENSIONS ON SITE PRIOR TO COMMENCING WORK.
DRAWING TO BE READ IN CONJUNCTION WITH ALL OTHER CONTRACT DOCUMENTS. DO NOT SCALE DRAWINGS.
USE FIGURED DIMENSIONS ONLY. SEEK CLARIFICATION OF INCONSISTENCIES / CONFLICTS.
NSW NOMINATED ARCHITECT: LAWRENCE TALDO REG. 10255

DRAWN DATE CHECKED JOB NO. SCALE
GS 10.11.2025 NJA 218504 @ A1

PROJECT
6 GRAND PARADE BY AZURE

DRAWING TITLE
SUMMER SOLSTICE - LEVEL 02

CONRAD GARGETT
www.conradgargett.com.au
L28/240 QUEEN STREET
BRISBANE 4000 AUSTRALIA
CONRAD GARGETT GROUP PTY LTD
ACN 636 465 373 ABN 81 636 465 373

REV. DRAWING NO.
mod-1 DA 910



1 MARCH 9AM LEVEL 02



2 MARCH 12PM LEVEL 02



3 MARCH 3PM LEVEL 02

REVISION
mod-1 DA Mod Pack 10.11.2025

CLIENT
podia|AZURE

ISSUE PURPOSE
DA

QUALITY ASSURANCE

THIS PROJECT IS SUBJECT TO THE CG QUALITY ASSURANCE SYSTEM
 SCHEMATIC / CONCEPT DESIGN REVIEW
 DESIGN DEVELOPMENT REVIEW
 TENDER DOCUMENTATION REVIEW
 CONSTRUCTION DOCUMENTATION REVIEW

IF THIS DRAWING IS STAMPED 'UNCONTROLLED COPY' THEN IT IS TO BE
CONSIDERED A DRAFT, SUBJECT TO REVISION WITHOUT NOTICE.

NOTES

THIS DRAWING IS COPYRIGHT AND SHALL REMAIN THE PROPERTY OF CONRAD GARGETT PTY LTD.
CHECK AND VERIFY ALL DIMENSIONS ON SITE PRIOR TO COMMENCING WORK.
DRAWING TO BE READ IN CONJUNCTION WITH ALL OTHER CONTRACT DOCUMENTS. DO NOT SCALE DRAWINGS.
USE FIGURED DIMENSIONS ONLY. SEEK CLARIFICATION OF INCONSISTENCIES / CONFLICTS.
NSW NOMINATED ARCHITECT: LAWRENCE TOALDO REG. 10255

DRAWN DATE CHECKED JOB NO.
GS 10.11.2025 NJA 218504


PROJECT
6 GRAND PARADE BY AZURE

SCALE
@ A1

DRAWING TITLE
MARCH - LEVEL 02

CONRAD GARGETT
www.conradgargett.com.au
L28/240 QUEEN STREET
BRISBANE 4000 AUSTRALIA
CONRAD GARGETT GROUP PTY LTD
ACN 636 465 373 ABN 81 636 465 373

REV. DRAWING NO.
mod-1 DA 911

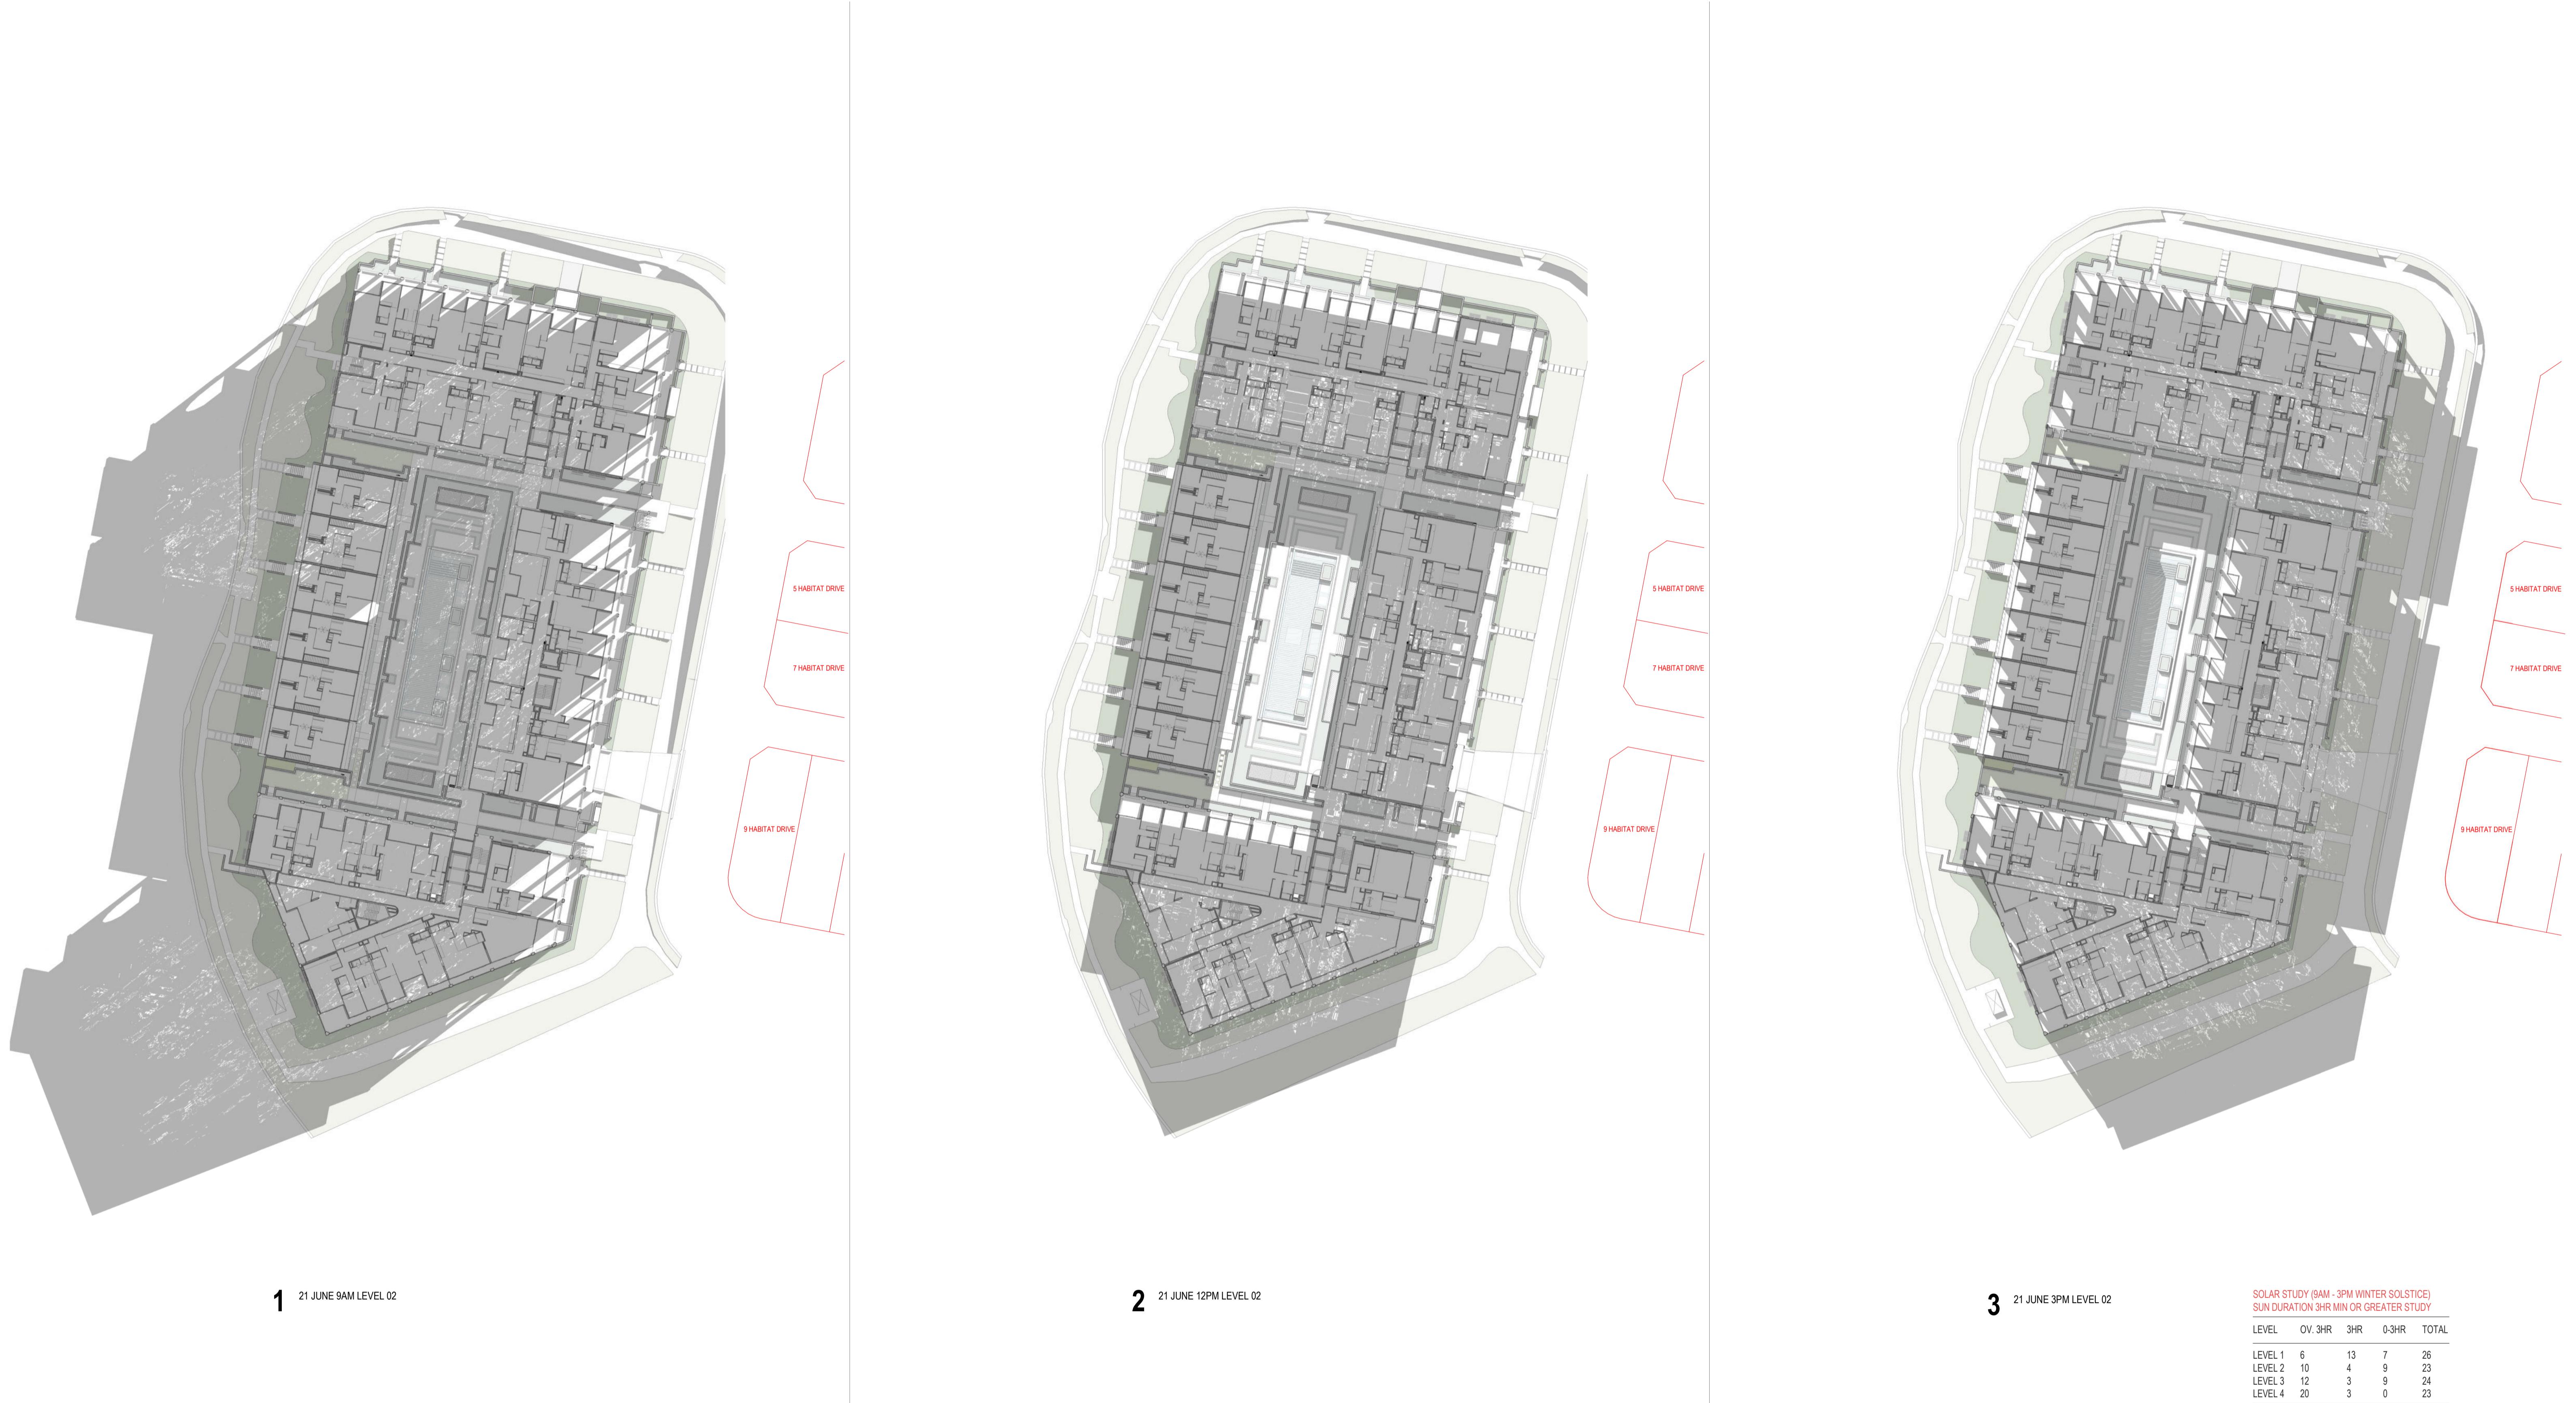

1 21 JUNE 9AM LEVEL 02

2 21 JUNE 12PM LEVEL 02

3 21 JUNE 3PM LEVEL 02

SOLAR STUDY (9AM - 3PM WINTER SOLSTICE)
SUN DURATION 3HR MIN OR GREATER STUDY

LEVEL	OV. 3HR	3HR	0-3HR	TOTAL
LEVEL 1	6	13	7	26
LEVEL 2	10	4	9	23
LEVEL 3	12	3	9	24
LEVEL 4	20	3	0	23
TOTAL	48	23	25	96
% OF TO.	50.0%	23.95%	26.05%	
TOTAL	73.95%			

REVISION DA Mod Pack 10.11.2025

CLIENT

podia|AZURE

ISSUE PURPOSE DA

QUALITY ASSURANCE

THIS PROJECT IS SUBJECT TO THE CG QUALITY ASSURANCE SYSTEM
 SCHEMATIC / CONCEPT DESIGN REVIEW
 DESIGN DEVELOPMENT REVIEW
 TENDER DOCUMENTATION REVIEW
 CONSTRUCTION DOCUMENTATION REVIEW

IF THIS DRAWING IS STAMPED 'UNCONTROLLED COPY' THEN IT IS TO BE
CONSIDERED A DRAFT, SUBJECT TO REVISION WITHOUT NOTICE.

NOTES


THIS DRAWING IS COPYRIGHT AND SHALL REMAIN THE PROPERTY OF CONRAD GARGETT PTY LTD.
CHECK AND VERIFY ALL DIMENSIONS ON SITE PRIOR TO COMMENCING WORK.
DRAWING TO BE READ IN CONJUNCTION WITH ALL OTHER CONTRACT DOCUMENTS. DO NOT SCALE DRAWINGS.
USE FIGURED DIMENSIONS ONLY. SEEK CLARIFICATION OF INCONSISTENCIES / CONFLICTS.
NSW NOMINATED ARCHITECT: LAWRENCE TALDO REG. 10255

DRAWN DATE CHECKED JOB NO. SCALE DRAWING TITLE

GS 10.11.2025 NJA 218504 1 : 100 @ A1

PROJECT

6 GRAND PARADE BY AZURE

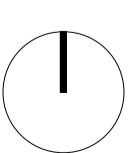


CONRAD GARGETT

WWW.CONRADGARGETT.COM.AU
L28/240 QUEEN STREET
BRISBANE 4000 AUSTRALIA
CONRAD GARGETT GROUP PTY LTD
ACN 636 465 373 ABN 81 636 465 373

REV. DRAWING NO.
mod-1 DA 912



1 SEPTEMBER 9AM LEVEL 02

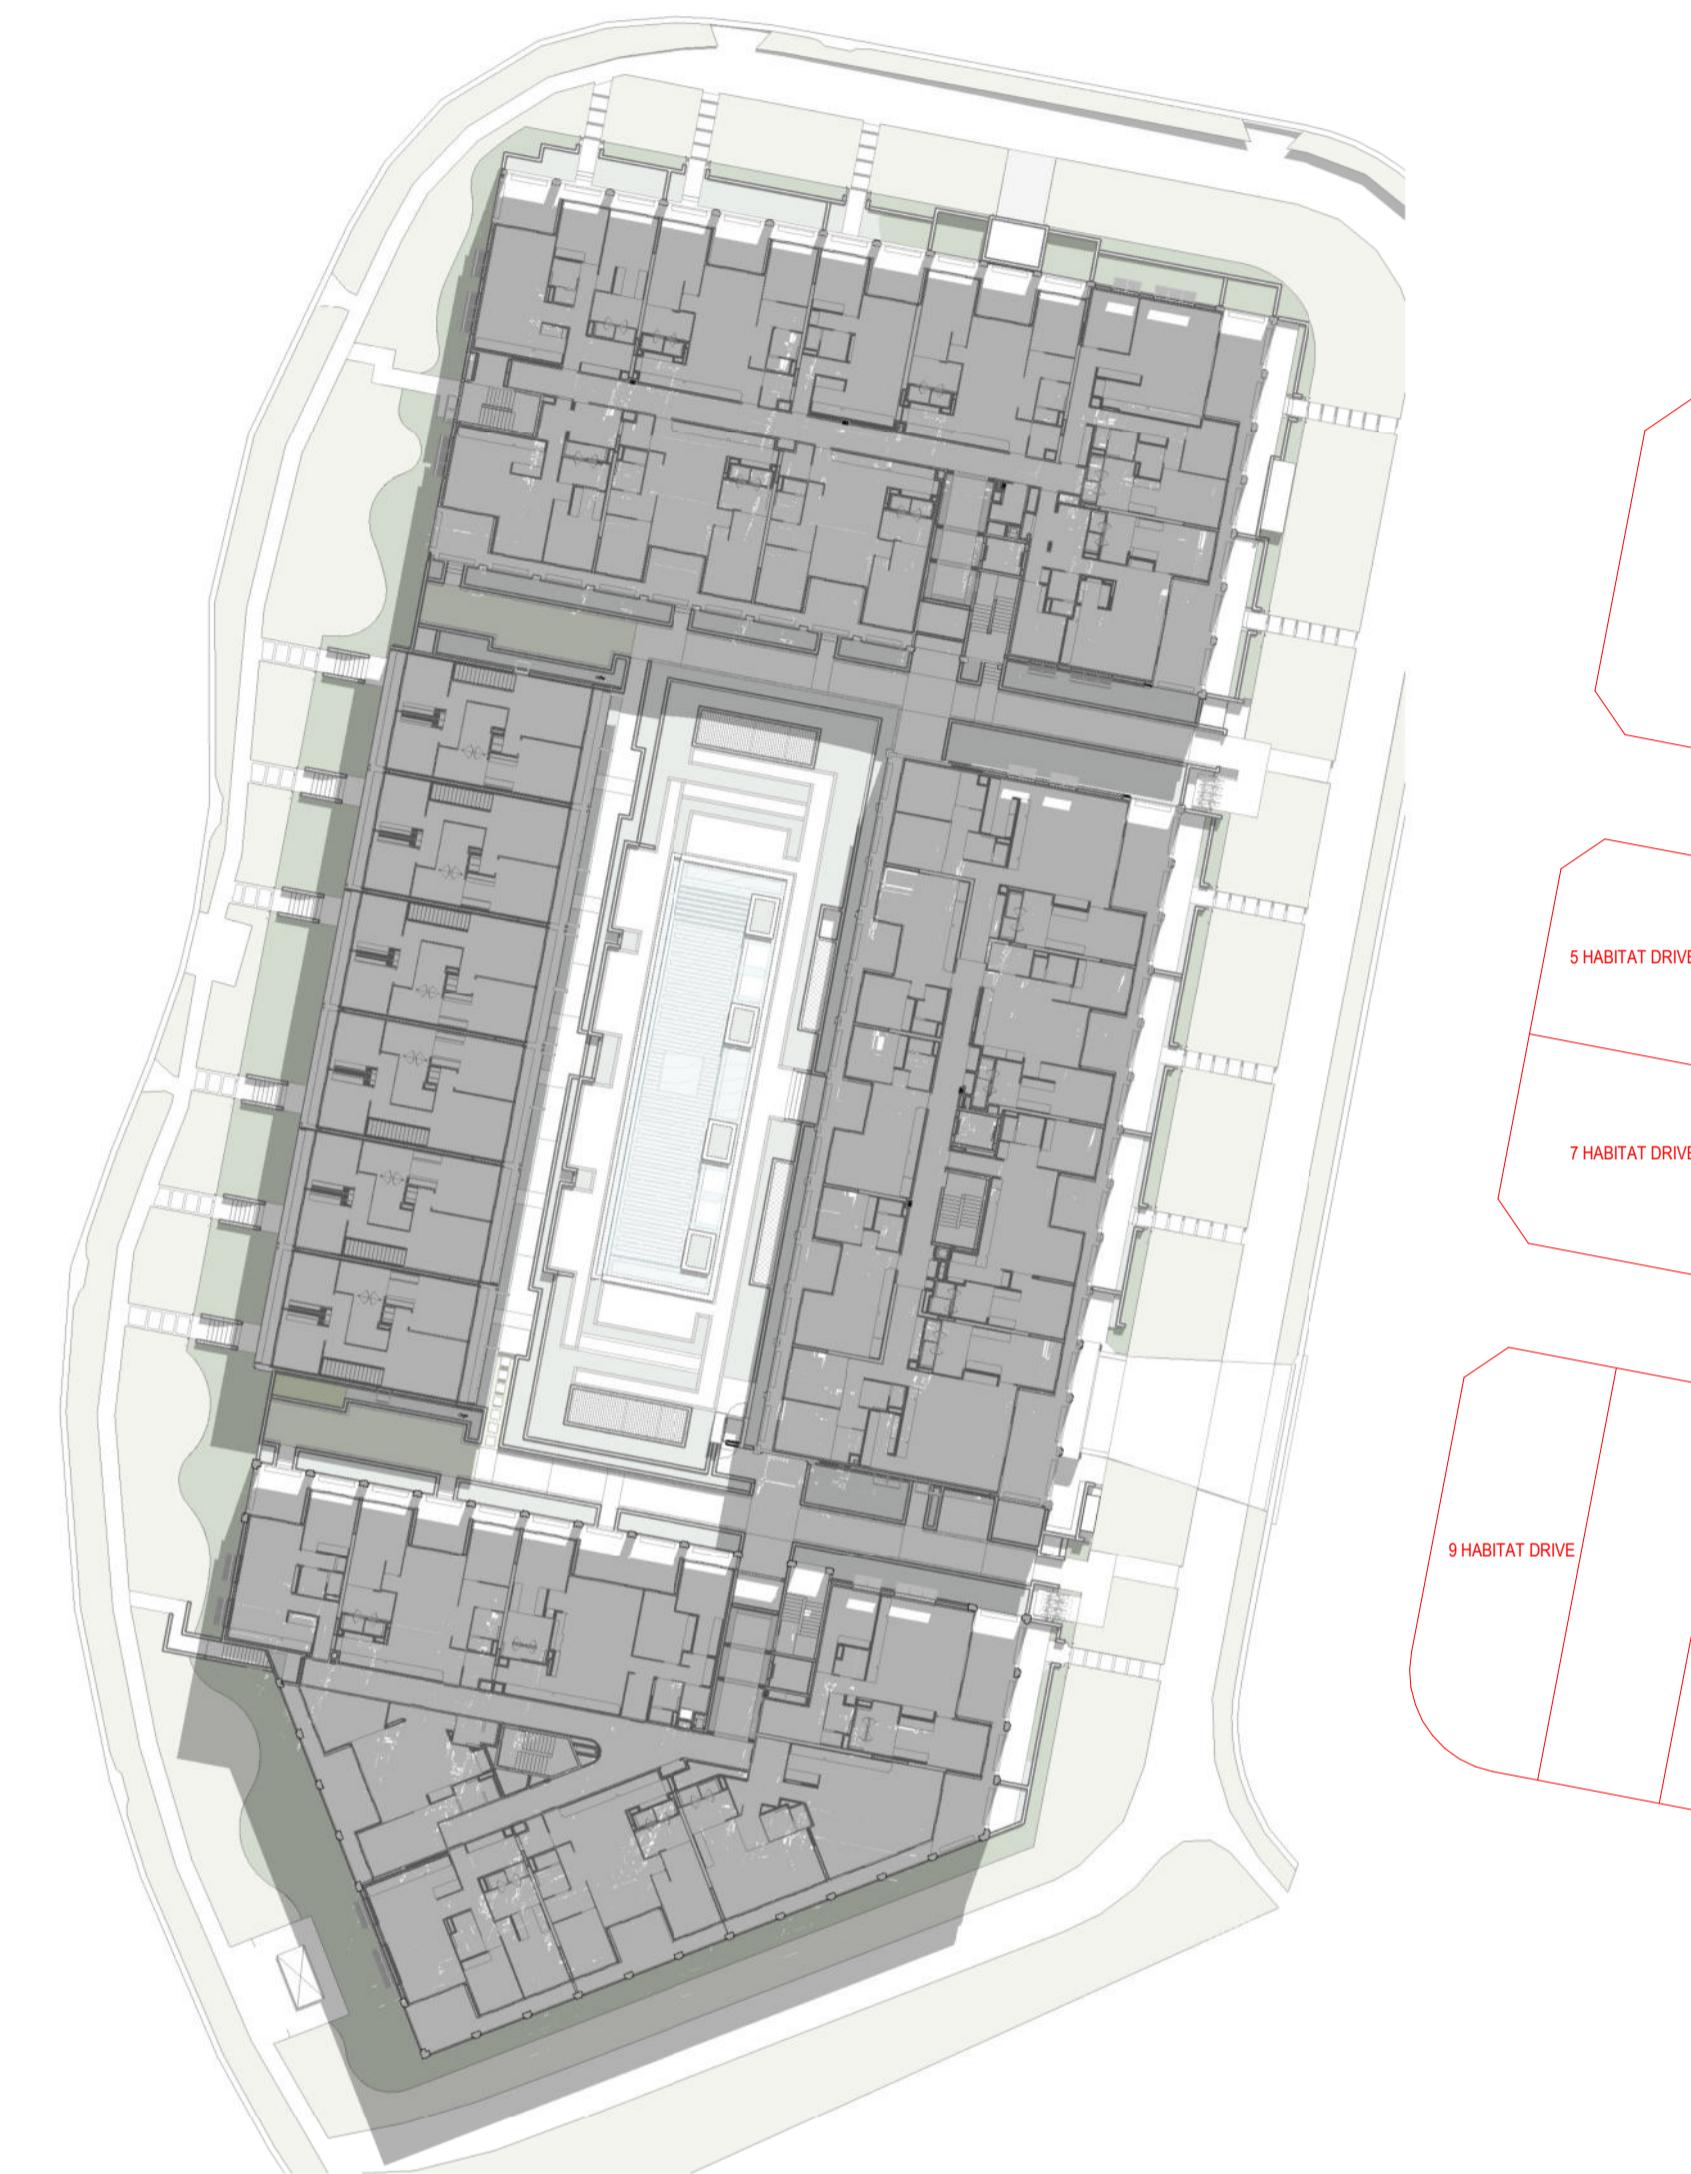

2 SEPTEMBER 12PM LEVEL 02



3 SEPTEMBER 3PM LEVEL 02

REVISION
mod-1 DA Mod Pack 10.11.2025

CLIENT
podia|AZURE

QUALITY ASSURANCE
THIS PROJECT IS SUBJECT TO THE CG QUALITY ASSURANCE SYSTEM
 SCHEMATIC / CONCEPT DESIGN REVIEW
 DESIGN DEVELOPMENT REVIEW
 TENDER DOCUMENTATION REVIEW
 CONSTRUCTION DOCUMENTATION REVIEW
IF THIS DRAWING IS STAMPED 'UNCONTROLLED COPY' THEN IT IS TO BE
CONSIDERED A DRAFT, SUBJECT TO REVISION WITHOUT NOTICE.

ISSUE PURPOSE
DA

NOTES
THIS DRAWING IS COPYRIGHT AND SHALL REMAIN THE PROPERTY OF CONRAD GARGETT PTY LTD.
CHECK AND VERIFY ALL DIMENSIONS ON SITE PRIOR TO COMMENCING WORK.
DRAWING TO BE READ IN CONJUNCTION WITH ALL OTHER CONTRACT DOCUMENTS. DO NOT SCALE DRAWINGS.
USE FIGURED DIMENSIONS ONLY. SEEK CLARIFICATION OF INCONSISTENCIES / CONFLICTS.
NSW NOMINATED ARCHITECT: LAWRENCE TOALDO REG. 10255

DRAWN DATE CHECKED JOB NO.
GS 10.11.2025 NJA 218504

PROJECT
6 GRAND PARADE BY AZURE
DRAWING TITLE
SEPTEMBER - LEVEL 02
SCALE
@ A1

CONRAD GARGETT
www.conradgargett.com.au
L28/240 QUEEN STREET
BRISBANE 4000 AUSTRALIA
CONRAD GARGETT GROUP PTY LTD
ACN 636 465 373 ABN 81 636 465 373
REV. DRAWING NO.
mod-1 DA 913



1 21 DECEMBER 9AM LEVEL 03



2 21 DECEMBER 12PM LEVEL 03



3 21 DECEMBER 3PM LEVEL 03

REVISION
mod-1 DA Mod Pack 10.11.2025

CLIENT
podia|AZURE

QUALITY ASSURANCE
THIS PROJECT IS SUBJECT TO THE CG QUALITY ASSURANCE SYSTEM
 SCHEMATIC / CONCEPT DESIGN REVIEW
 DESIGN DEVELOPMENT REVIEW
 TENDER DOCUMENTATION REVIEW
 CONSTRUCTION DOCUMENTATION REVIEW
IF THIS DRAWING IS STAMPED 'UNCONTROLLED COPY' THEN IT IS TO BE
CONSIDERED A DRAFT, SUBJECT TO REVISION WITHOUT NOTICE.

ISSUE PURPOSE
DA

NOTES
THIS DRAWING IS COPYRIGHT AND SHALL REMAIN THE PROPERTY OF CONRAD GARGETT PTY LTD.
CHECK AND VERIFY ALL DIMENSIONS ON SITE PRIOR TO COMMENCING WORK.
DRAWING TO BE READ IN CONJUNCTION WITH ALL OTHER CONTRACT DOCUMENTS. DO NOT SCALE DRAWINGS.
USE FIGURED DIMENSIONS ONLY. SEEK CLARIFICATION OF INCONSISTENCIES / CONFLICTS.
NSW NOMINATED ARCHITECT: LAWRENCE TALDO REG. 10255

DRAWN DATE CHECKED JOB NO. SCALE
GS 10.11.2025 NJA 218504 @ A1

PROJECT
6 GRAND PARADE BY AZURE

DRAWING TITLE
SUMMER SOLSTICE - LEVEL 03

CONRAD GARGETT
www.conradgargett.com.au
L28/240 QUEEN STREET
BRISBANE 4000 AUSTRALIA
CONRAD GARGETT GROUP PTY LTD
ACN 636 465 373 ABN 81 636 465 373

REV. DRAWING NO.
mod-1 DA 920



1 MARCH 9AM LEVEL 03



2 MARCH 12PM LEVEL 03



3 MARCH 3PM LEVEL 03

REVISION
mod-1 DA Mod Pack 10.11.2025

CLIENT
podia|AZURE

QUALITY ASSURANCE
THIS PROJECT IS SUBJECT TO THE CG QUALITY ASSURANCE SYSTEM
 SCHEMATIC / CONCEPT DESIGN REVIEW
 DESIGN DEVELOPMENT REVIEW
 TENDER DOCUMENTATION REVIEW
 CONSTRUCTION DOCUMENTATION REVIEW
IF THIS DRAWING IS STAMPED 'UNCONTROLLED COPY' THEN IT IS TO BE
CONSIDERED A DRAFT, SUBJECT TO REVISION WITHOUT NOTICE.


ISSUE PURPOSE
DA

NOTES
THIS DRAWING IS COPYRIGHT AND SHALL REMAIN THE PROPERTY OF CONRAD GARGETT PTY LTD.
CHECK AND VERIFY ALL DIMENSIONS ON SITE PRIOR TO COMMENCING WORK.
DRAWING TO BE READ IN CONJUNCTION WITH ALL OTHER CONTRACT DOCUMENTS. DO NOT SCALE DRAWINGS.
USE FIGURED DIMENSIONS ONLY. SEEK CLARIFICATION OF INCONSISTENCIES / CONFLICTS.
NSW NOMINATED ARCHITECT: LAWRENCE TALDO REG. 10255

DRAWN DATE CHECKED JOB NO. SCALE
GS 10.11.2025 NJA 218504 @ A1

PROJECT
6 GRAND PARADE BY AZURE
DRAWING TITLE
MARCH - LEVEL 03
REV. DRAWING NO.
mod-1 DA 921

CONRAD GARGETT
www.conradgargett.com.au
L28/240 QUEEN STREET
BRISBANE 4000 AUSTRALIA
CONRAD GARGETT GROUP PTY LTD
ACN 636 465 373 ABN 81 636 465 373

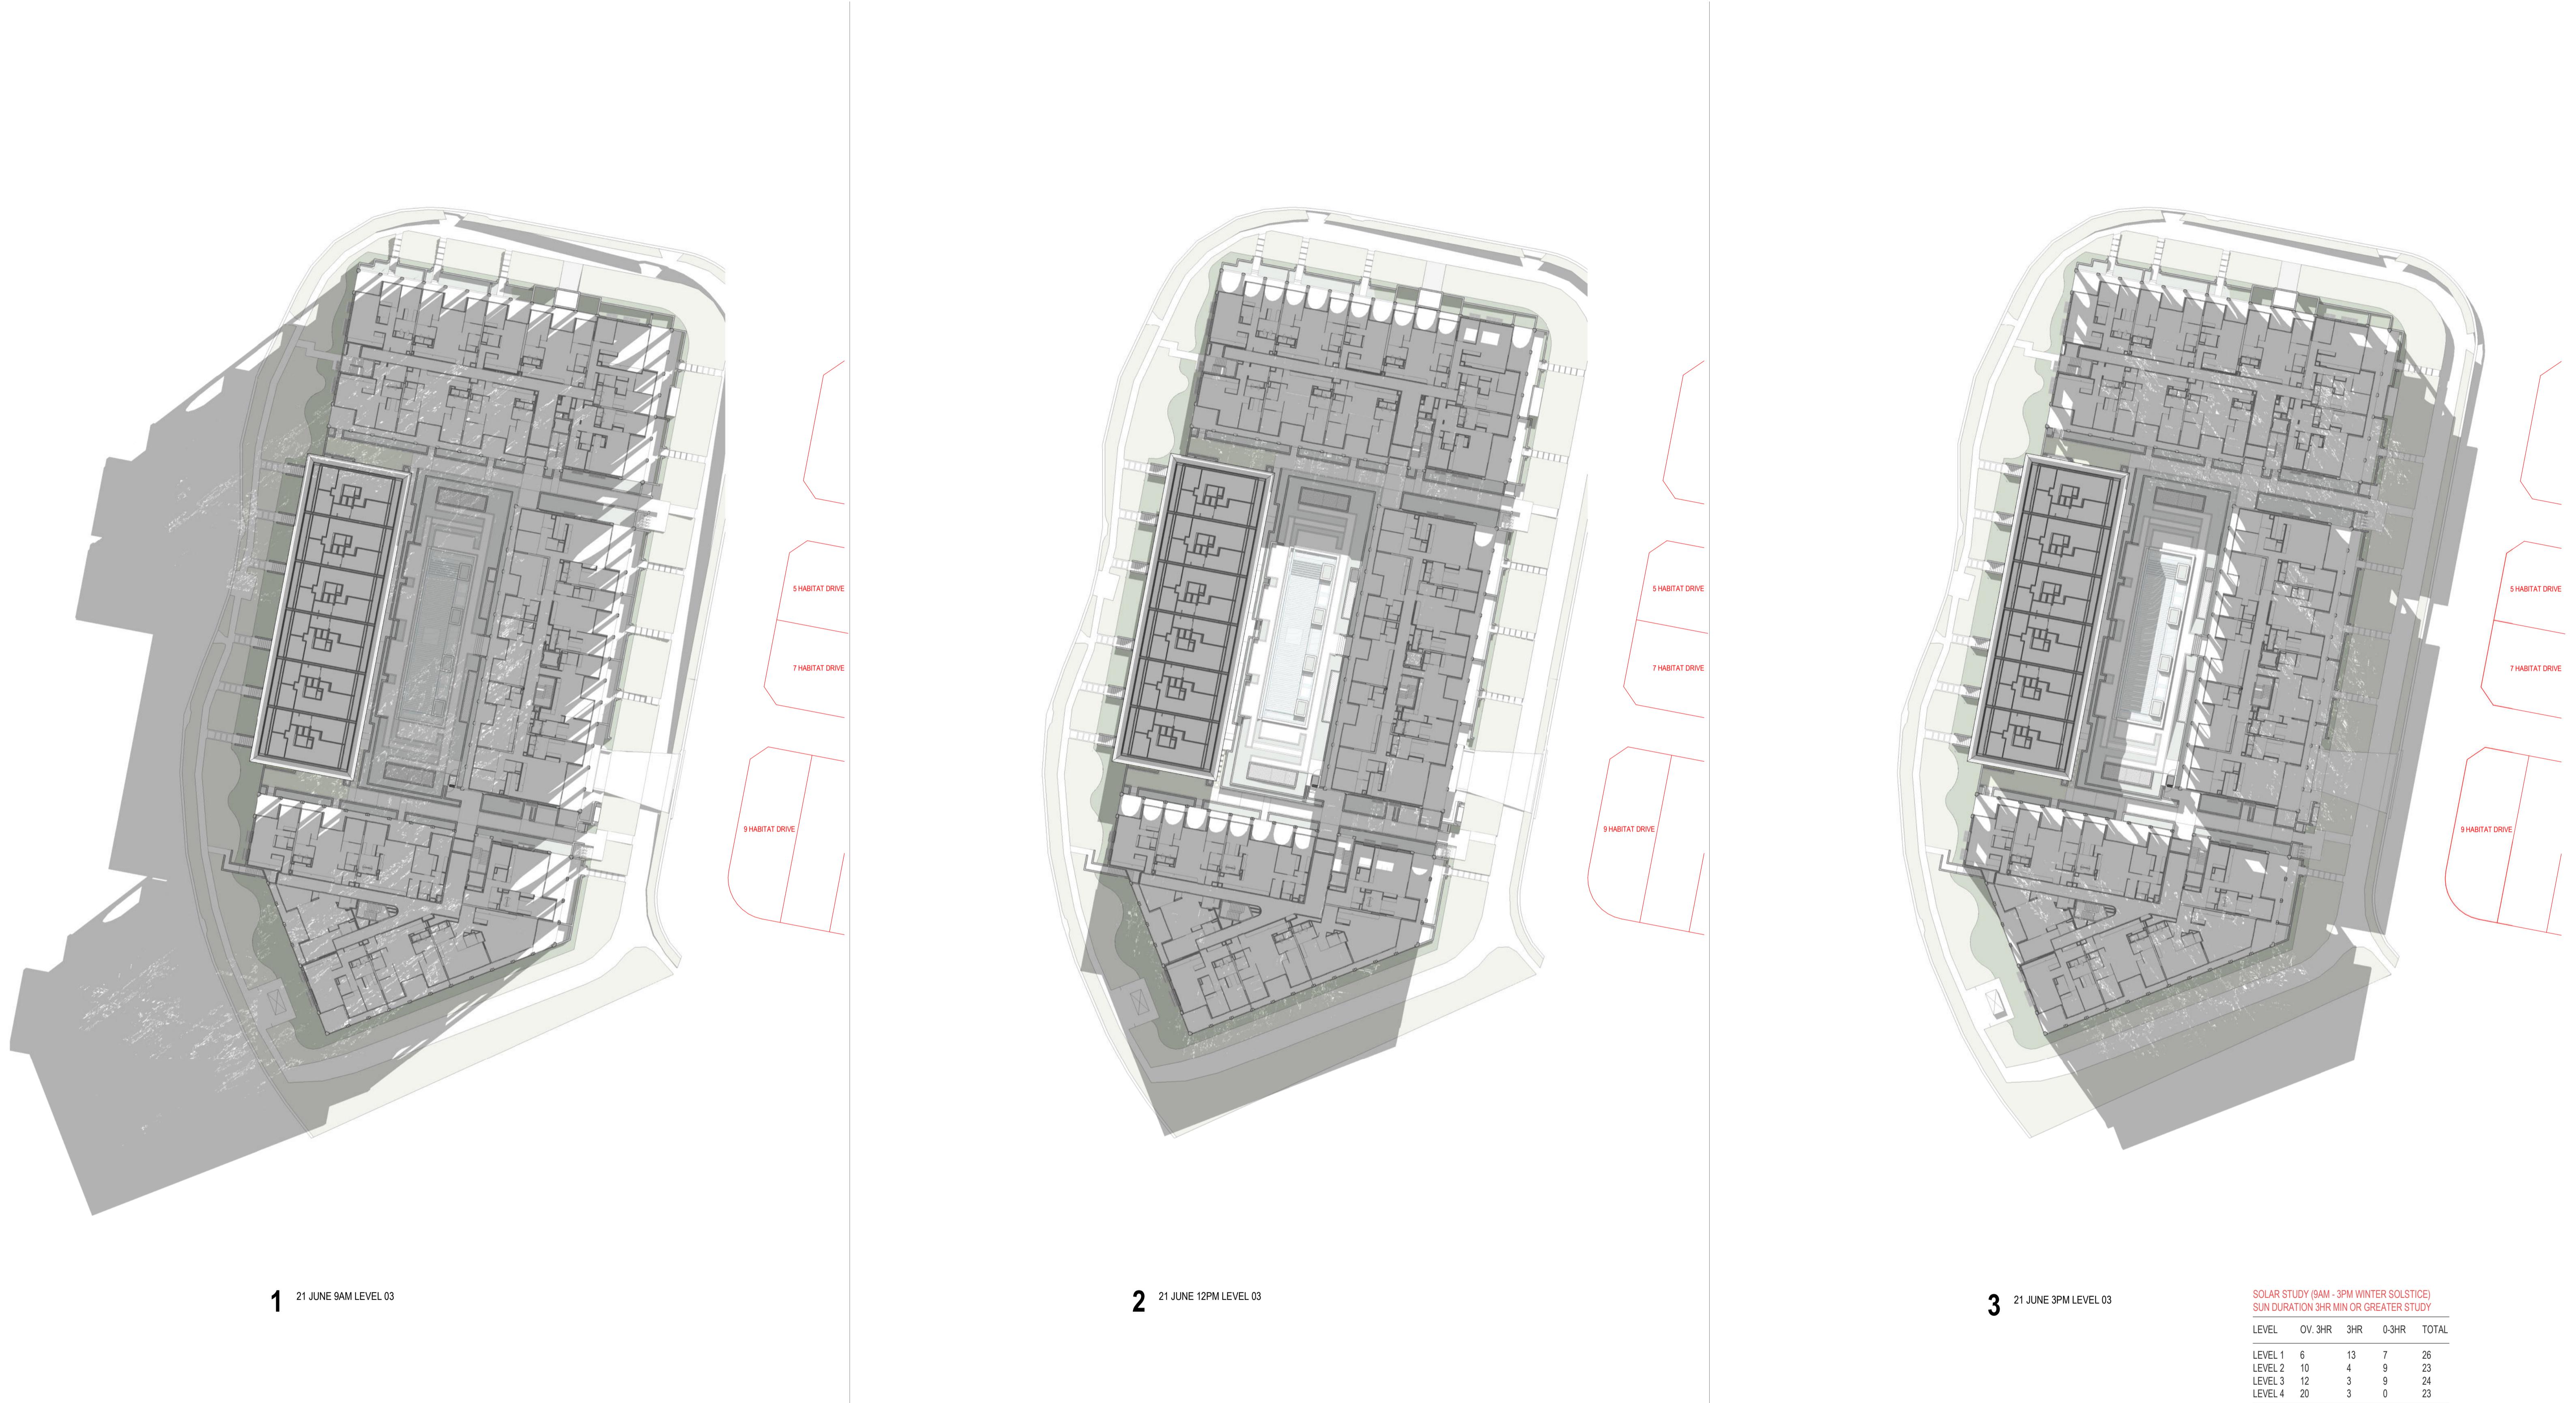

REVISION
mod-1 DA Mod Pack 10.11.2025

CLIENT
podia|AZURE

ISSUE PURPOSE
DA

QUALITY ASSURANCE
THIS PROJECT IS SUBJECT TO THE CG QUALITY ASSURANCE SYSTEM
 SCHEMATIC / CONCEPT DESIGN REVIEW
 DESIGN DEVELOPMENT REVIEW
 TENDER DOCUMENTATION REVIEW
 CONSTRUCTION DOCUMENTATION REVIEW
IF THIS DRAWING IS STAMPED 'UNCONTROLLED COPY' THEN IT IS TO BE
CONSIDERED A DRAFT, SUBJECT TO REVISION WITHOUT NOTICE.

NOTES
THIS DRAWING IS COPYRIGHT AND SHALL REMAIN THE PROPERTY OF CONRAD GARGETT PTY LTD.
CHECK AND VERIFY ALL DIMENSIONS ON SITE PRIOR TO COMMENCING WORK.
DRAWING TO BE READ IN CONJUNCTION WITH ALL OTHER CONTRACT DOCUMENTS. DO NOT SCALE DRAWINGS.
USE FIGURED DIMENSIONS ONLY. SEEK CLARIFICATION OF INCONSISTENCIES / CONFLICTS.
NSW NOMINATED ARCHITECT: LAWRENCE TALDO REG. 10255

DRAWN DATE CHECKED JOB NO.
GS 10.11.2025 NJA 218504

PROJECT
6 GRAND PARADE BY AZURE
DRAWING TITLE
WINTER SOLSTICE - LEVEL 03

CONRAD GARGETT
www.conradgargett.com.au
L28/240 QUEEN STREET
BRISBANE 4000 AUSTRALIA
CONRAD GARGETT GROUP PTY LTD
ACN 636 465 373 ABN 81 636 465 373
REV. DRAWING NO.
mod-1 DA 922



1 SEPTEMBER 9AM LEVEL 03



2 SEPTEMBER 12PM LEVEL 03



3 SEPTEMBER 3PM LEVEL 03

REVISION
mod-1 DA Mod Pack 10.11.2025

CLIENT
podia|AZURE

QUALITY ASSURANCE
THIS PROJECT IS SUBJECT TO THE CG QUALITY ASSURANCE SYSTEM
 SCHEMATIC / CONCEPT DESIGN REVIEW
 DESIGN DEVELOPMENT REVIEW
 TENDER DOCUMENTATION REVIEW
 CONSTRUCTION DOCUMENTATION REVIEW
IF THIS DRAWING IS STAMPED 'UNCONTROLLED COPY' THEN IT IS TO BE
CONSIDERED A DRAFT, SUBJECT TO REVISION WITHOUT NOTICE.

ISSUE PURPOSE
DA


NOTES
THIS DRAWING IS COPYRIGHT AND SHALL REMAIN THE PROPERTY OF CONRAD GARGETT PTY LTD.
CHECK AND VERIFY ALL DIMENSIONS ON SITE PRIOR TO COMMENCING WORK.
DRAWING TO BE READ IN CONJUNCTION WITH ALL OTHER CONTRACT DOCUMENTS. DO NOT SCALE DRAWINGS.
USE FIGURED DIMENSIONS ONLY. SEEK CLARIFICATION OF INCONSISTENCIES / CONFLICTS.
NSW NOMINATED ARCHITECT: LAWRENCE TALDO REG. 10255

DRAWN DATE CHECKED JOB NO.
GS 10.11.2025 NJA 218504


PROJECT
6 GRAND PARADE BY AZURE
CONRAD GARGETT
www.conradgargett.com.au
L28/240 QUEEN STREET
BRISBANE 4000 AUSTRALIA
CONRAD GARGETT GROUP PTY LTD
ACN 636 465 373 ABN 81 636 465 373

SCALE @ A1
DRAWING TITLE
SEPTEMBER - LEVEL 03


CONRAD GARGETT
REV. DRAWING NO.
mod-1 DA 923

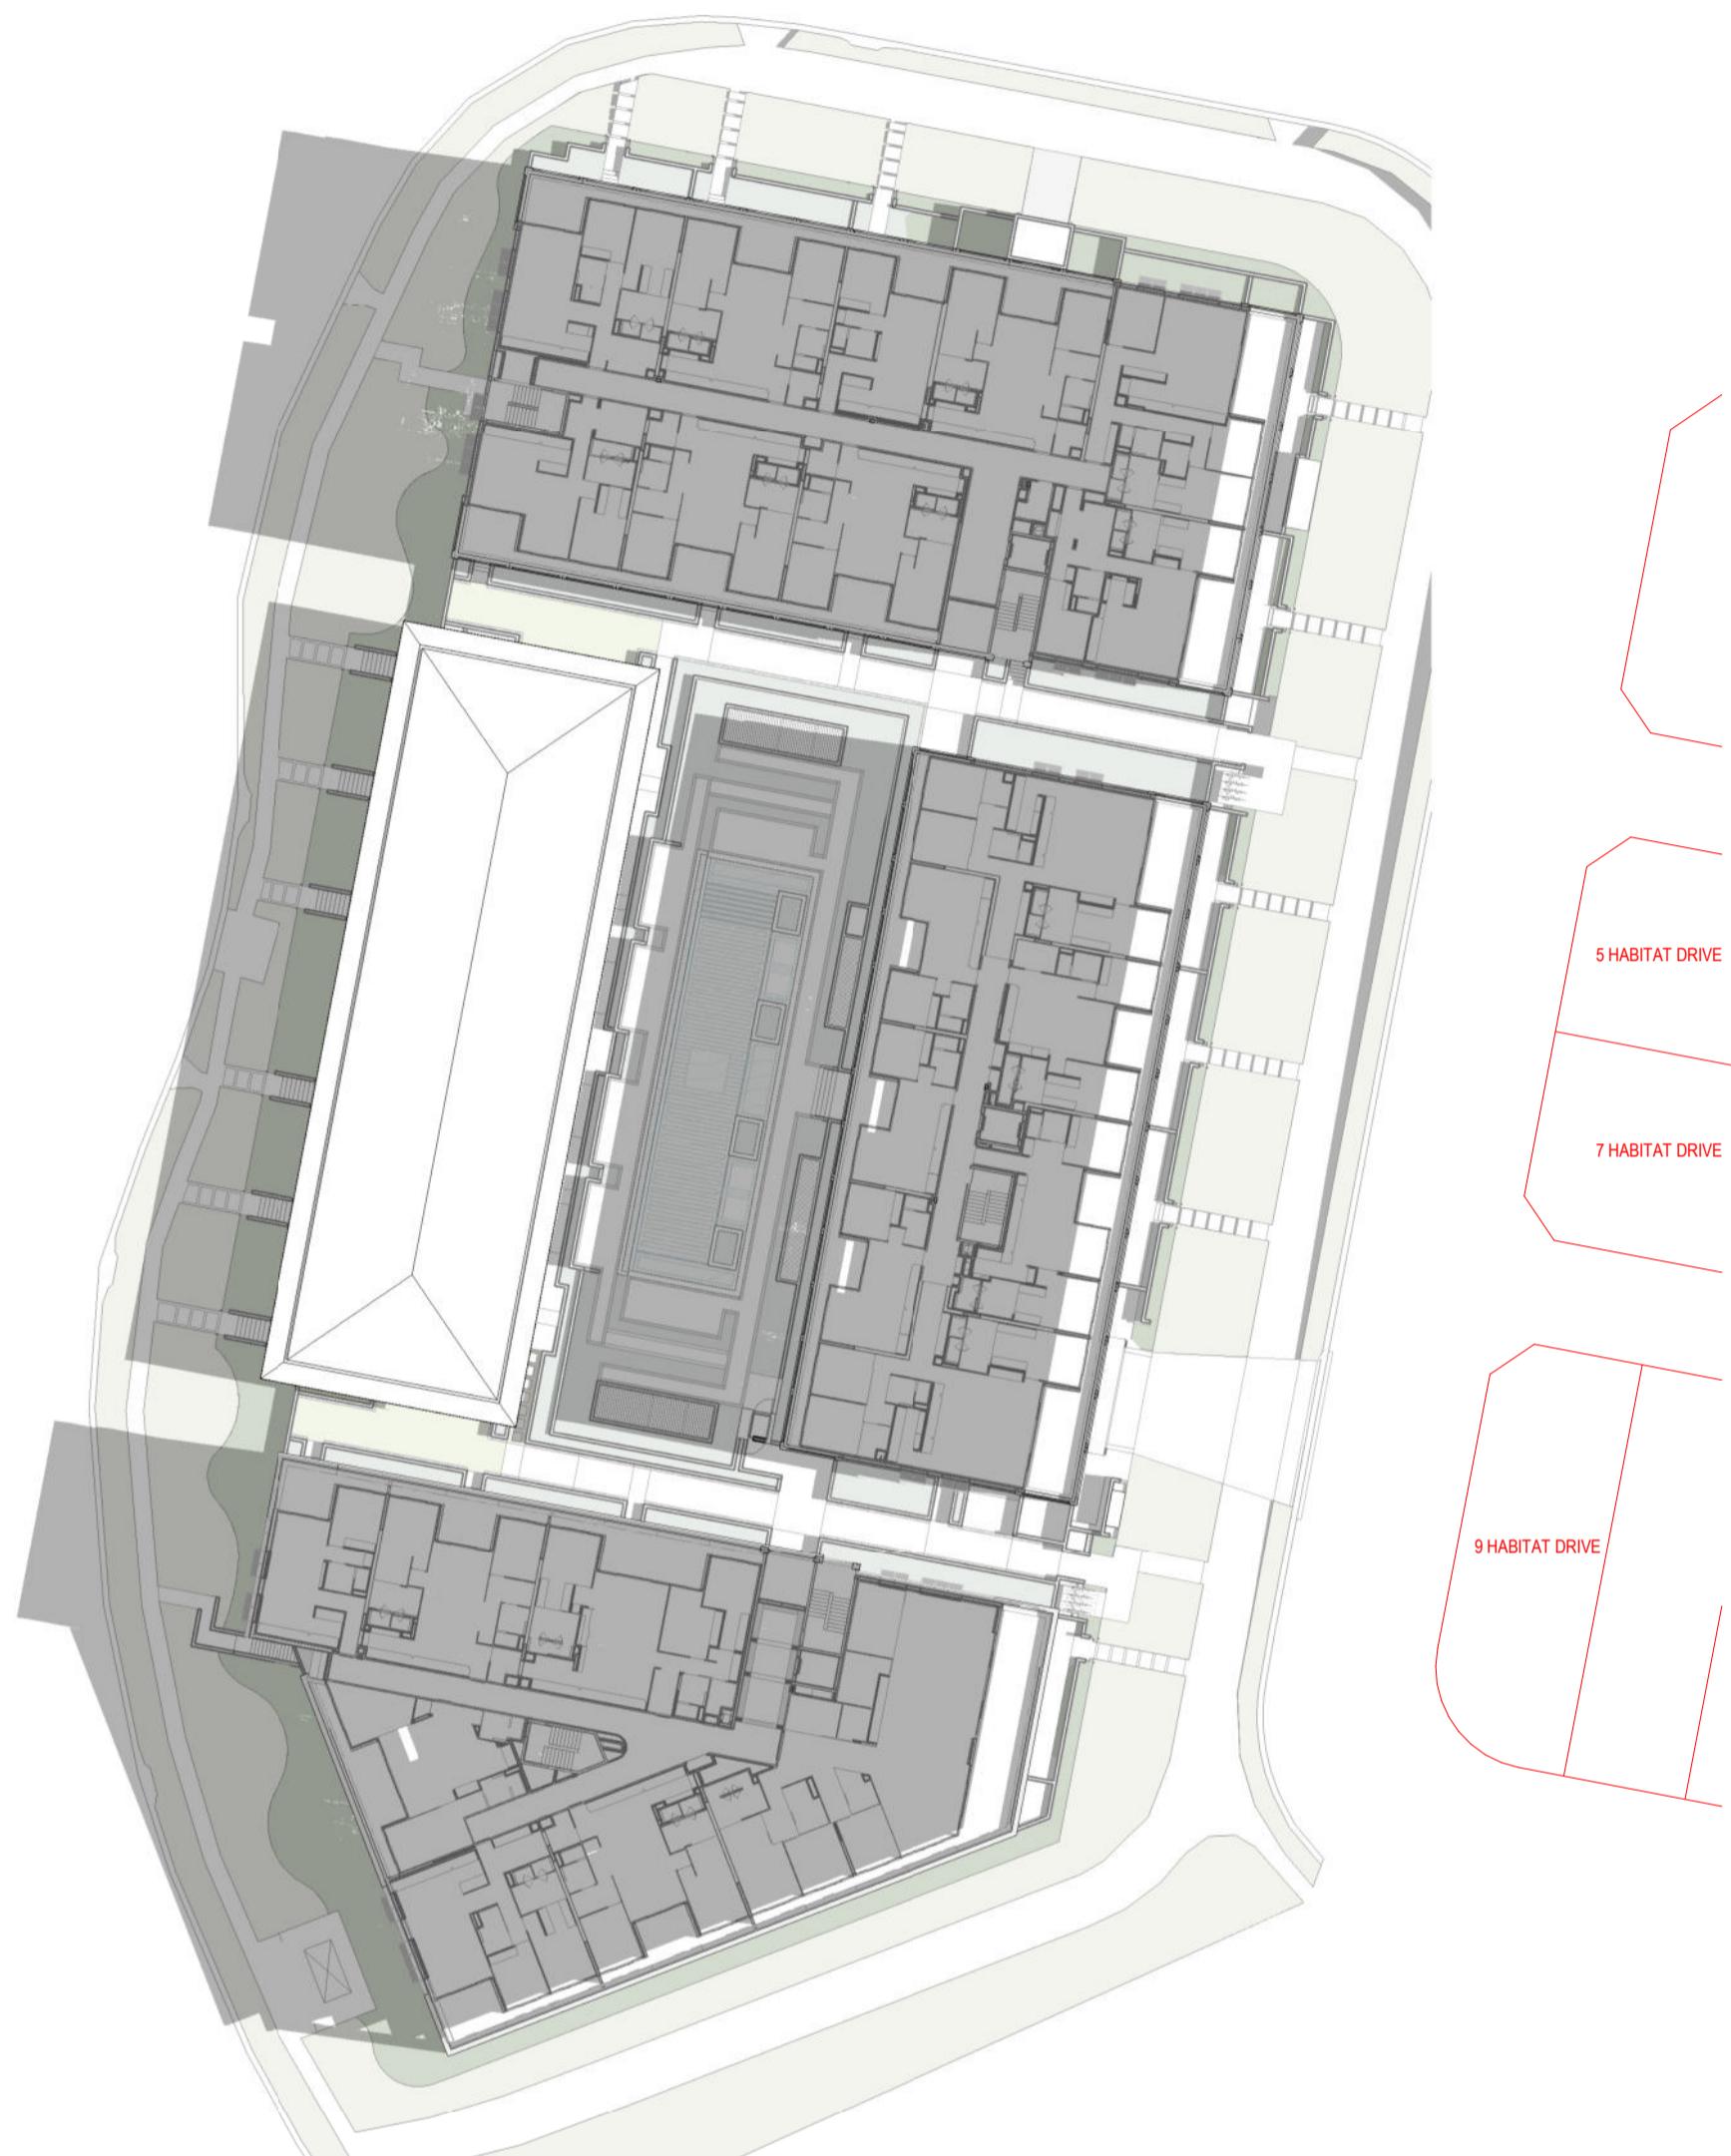

1 21 DECEMBER 9AM LEVEL 04

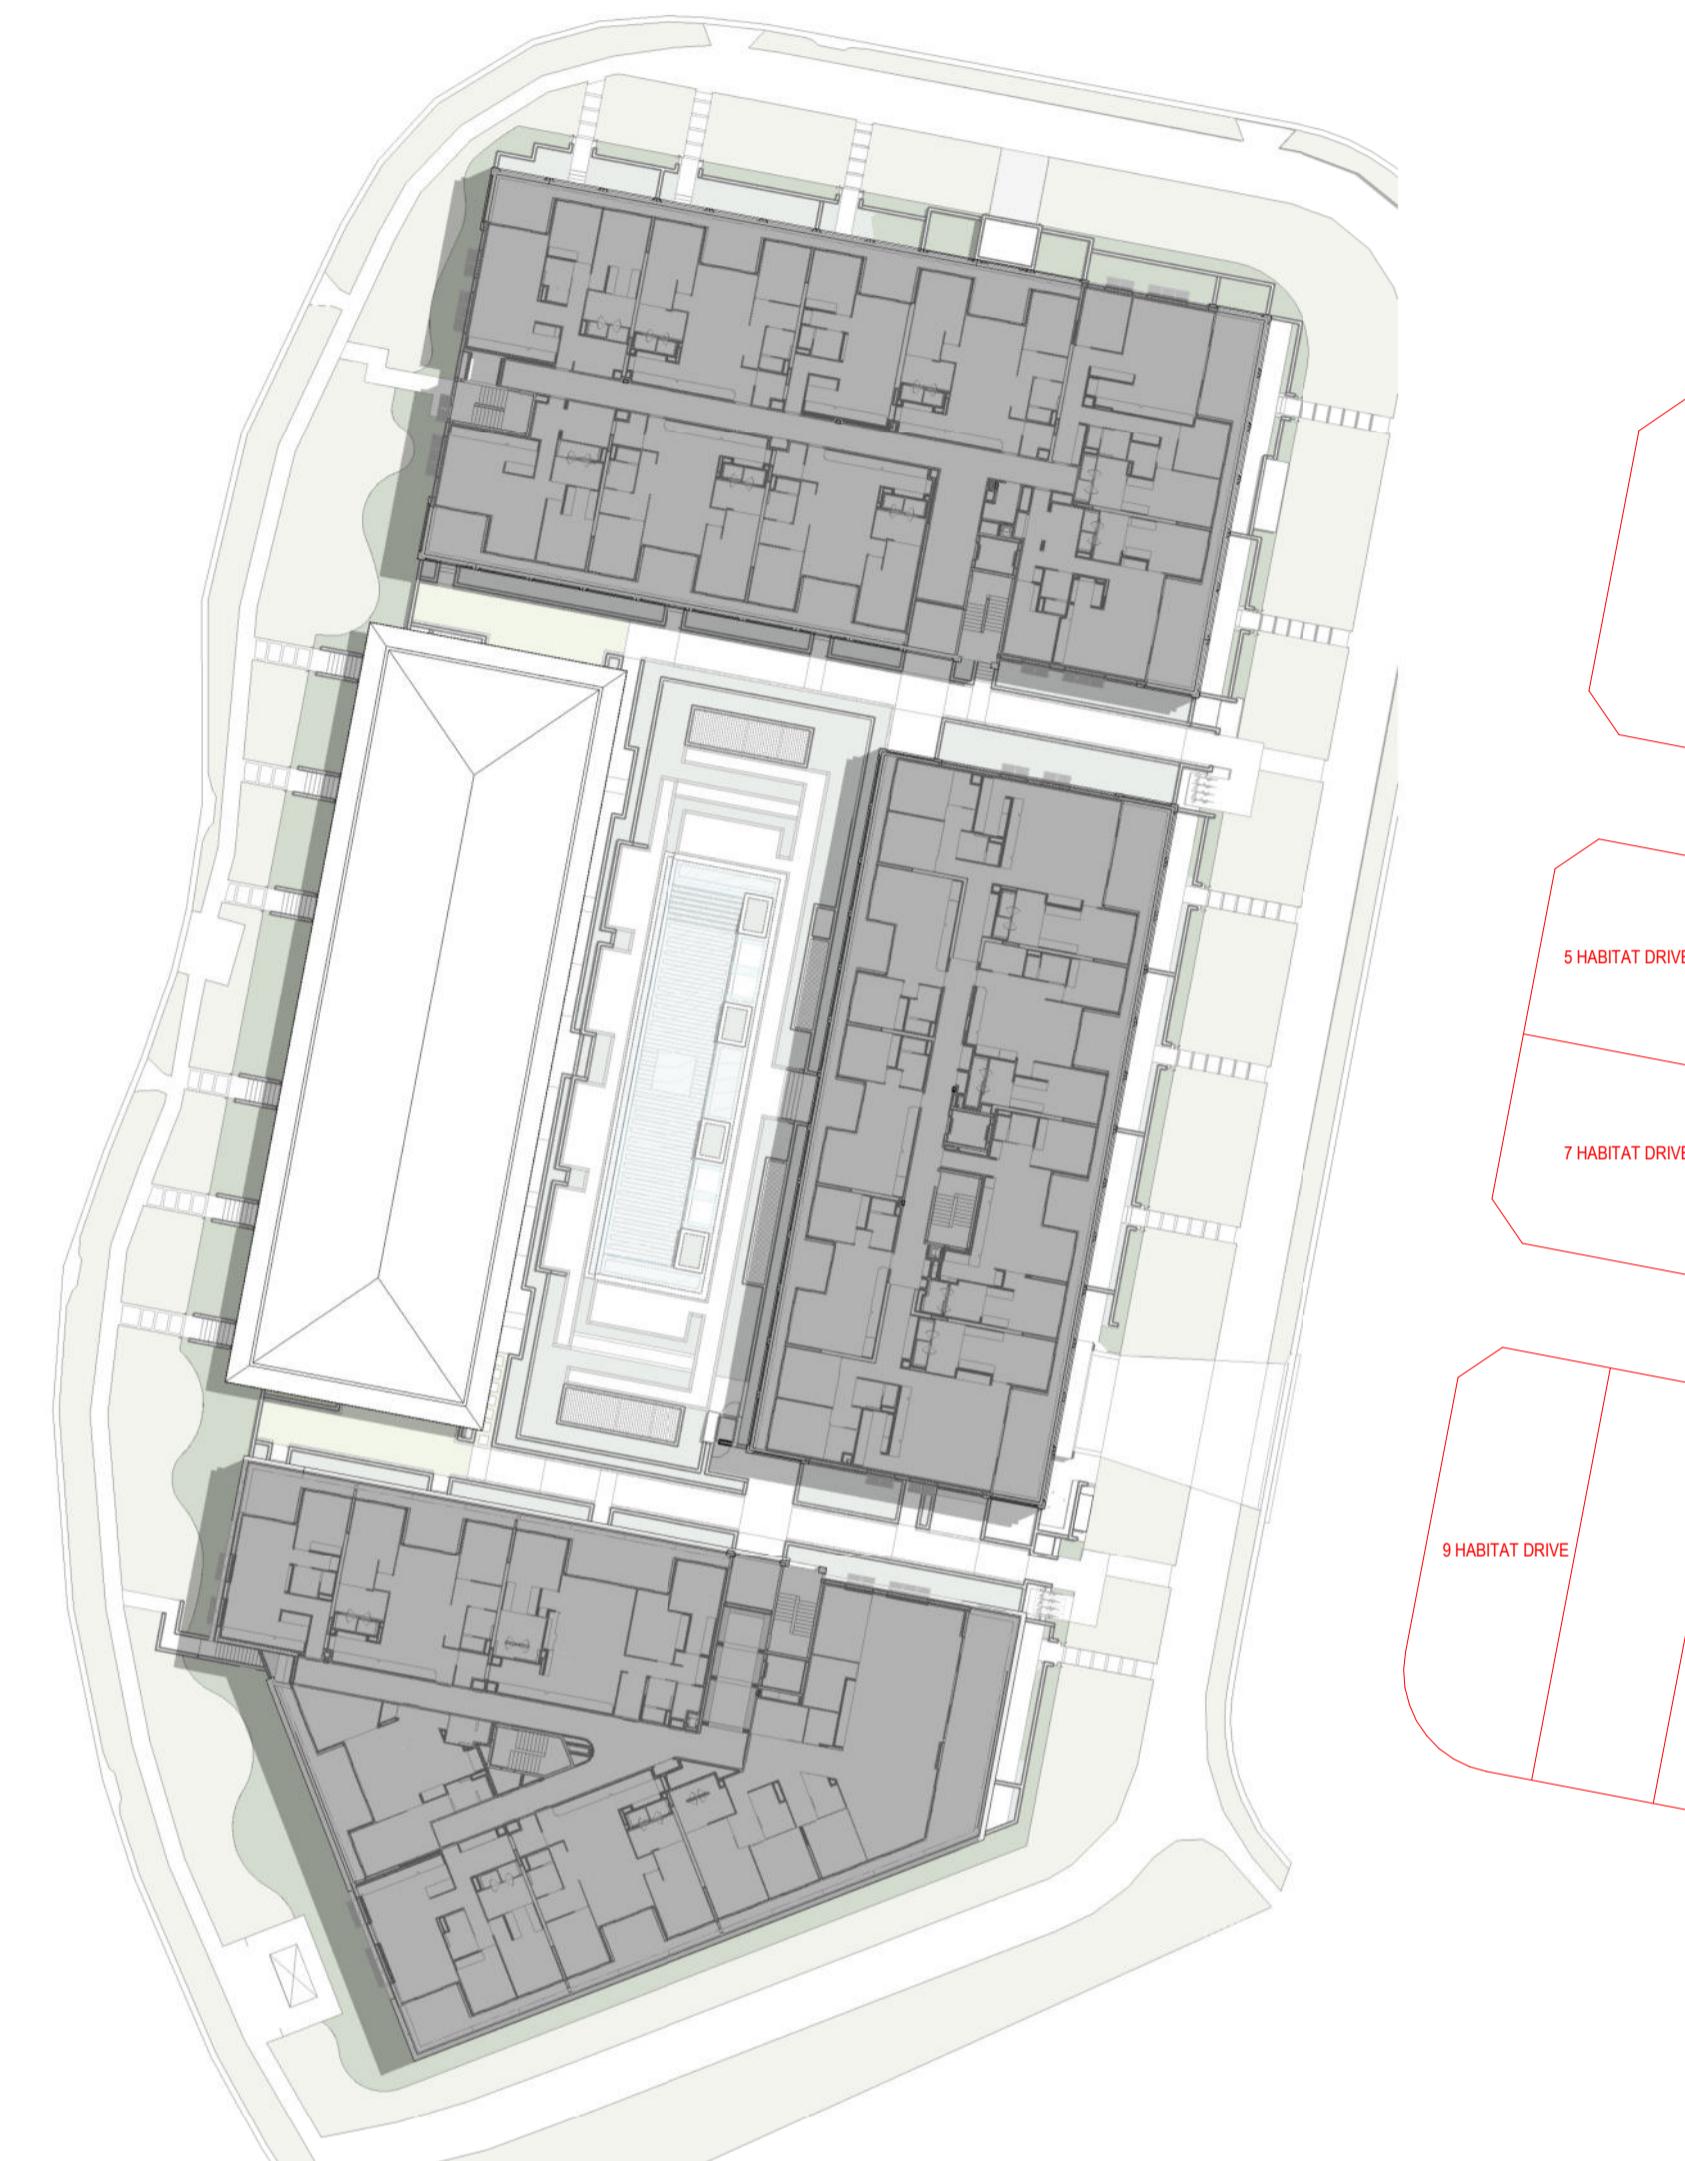

2 21 DECEMBER 12PM LEVEL 04

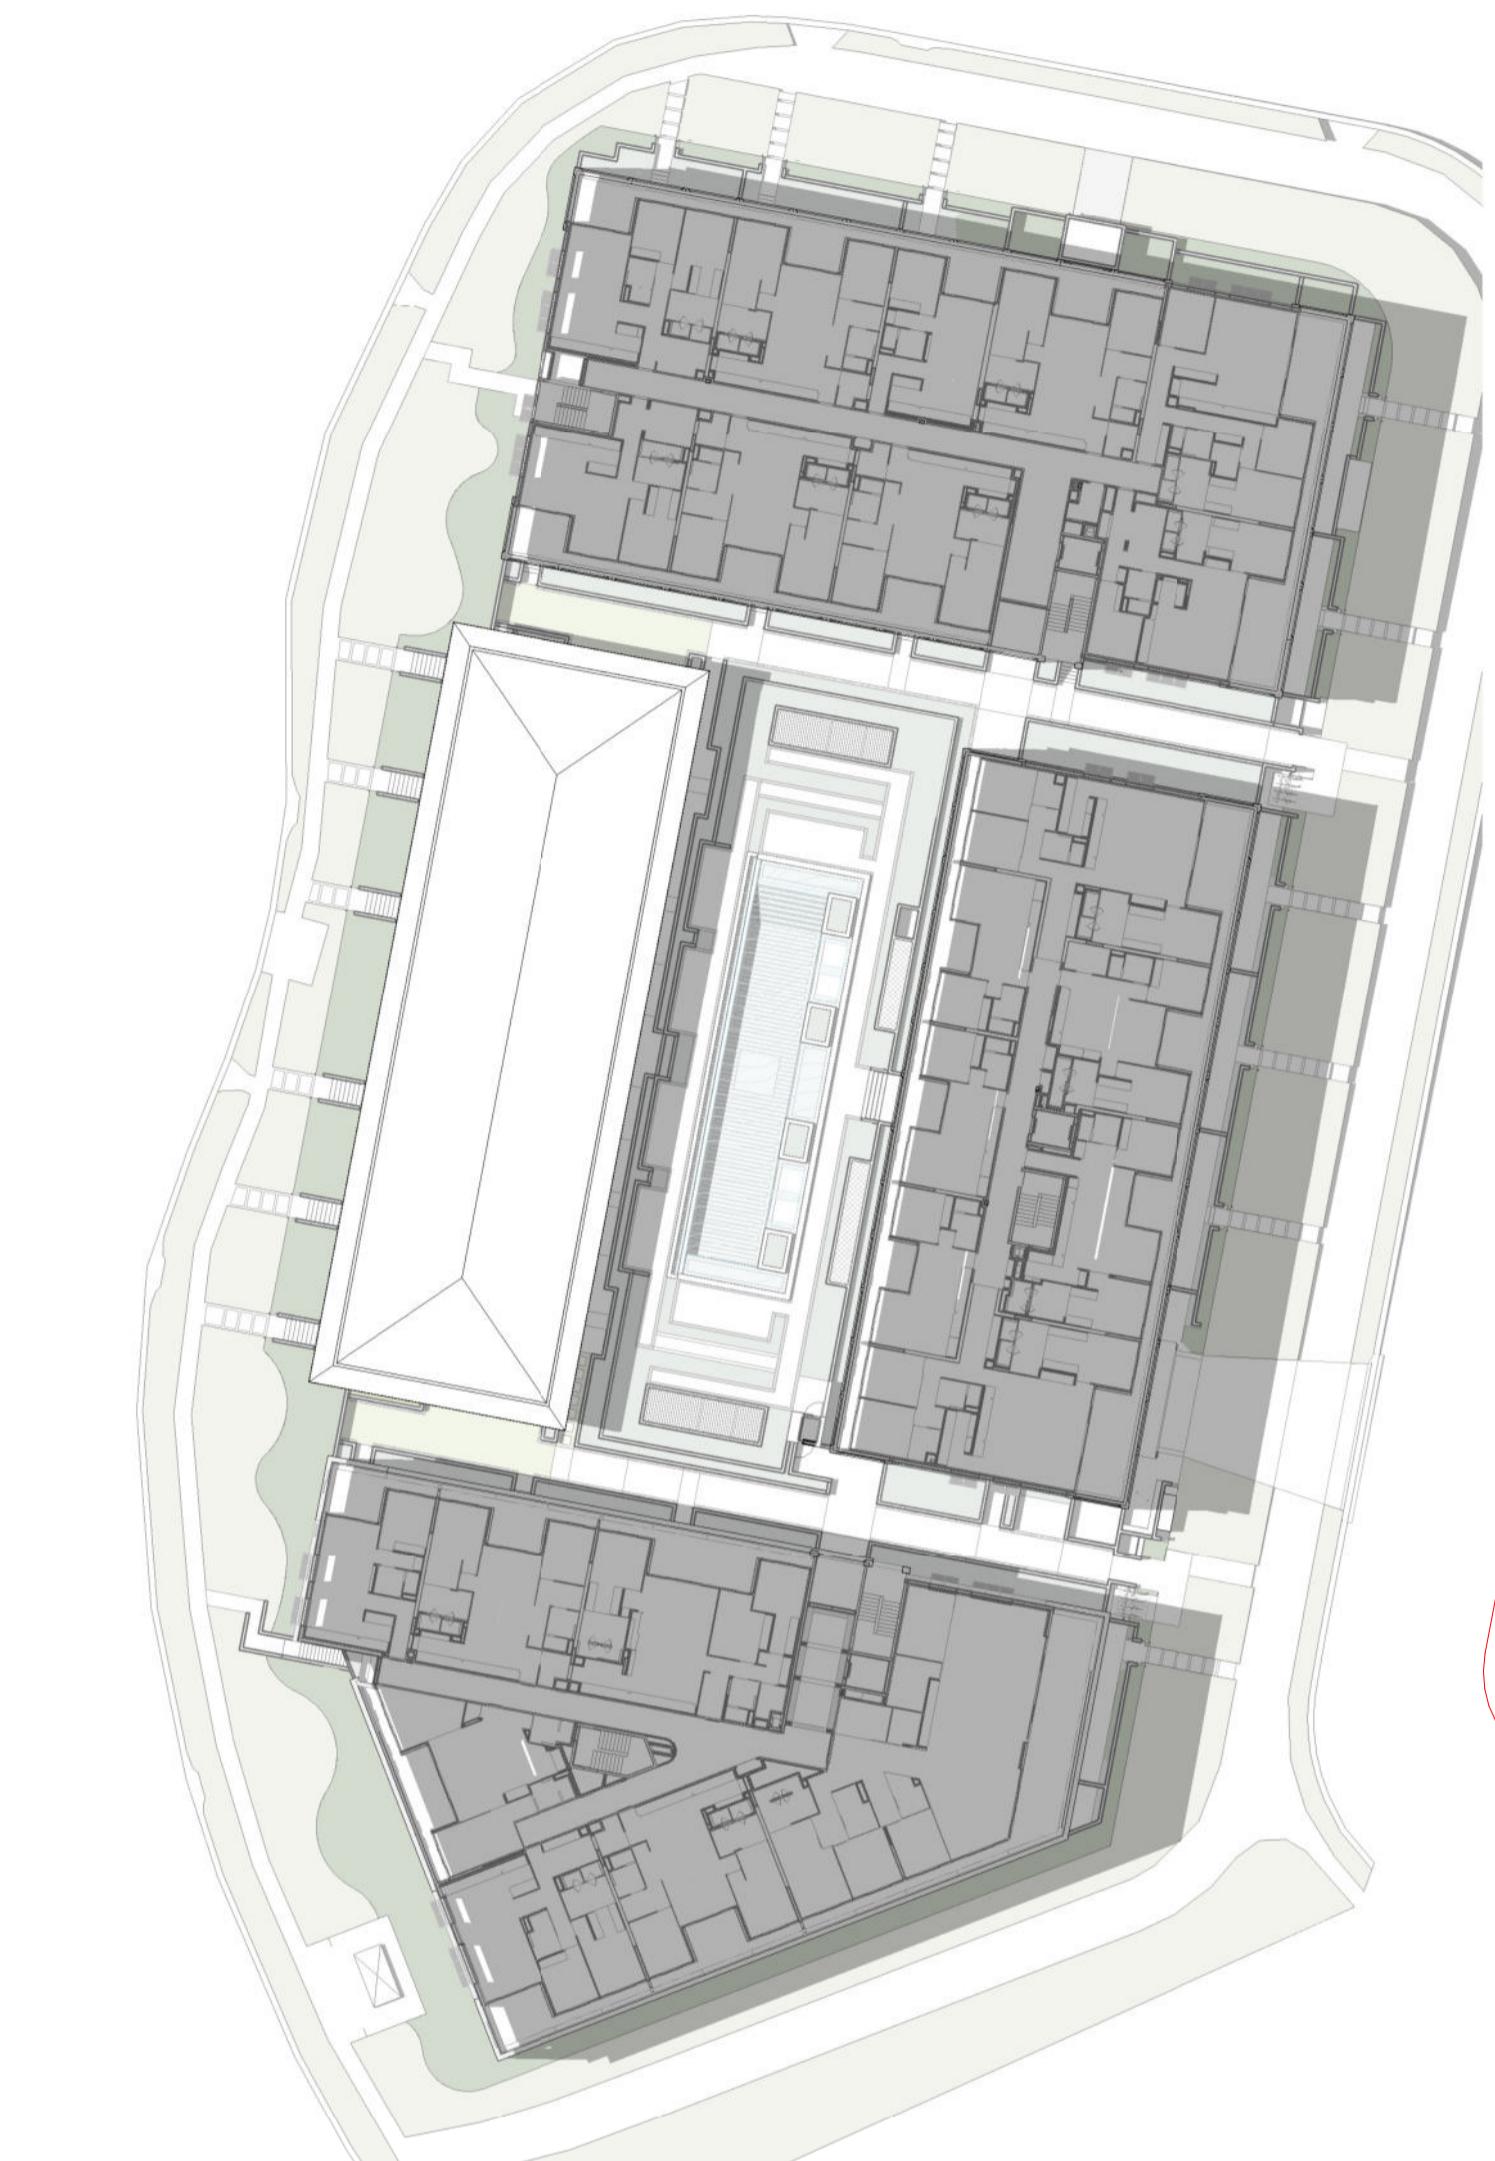

3 21 DECEMBER 3PM LEVEL 04

REVISION
mod-1 DA Mod Pack 10.11.2025


CLIENT
podia|AZURE

QUALITY ASSURANCE
THIS PROJECT IS SUBJECT TO THE CG QUALITY ASSURANCE SYSTEM
 SCHEMATIC / CONCEPT DESIGN REVIEW
 DESIGN DEVELOPMENT REVIEW
 TENDER DOCUMENTATION REVIEW
 CONSTRUCTION DOCUMENTATION REVIEW
IF THIS DRAWING IS STAMPED 'UNCONTROLLED COPY' THEN IT IS TO BE
CONSIDERED A DRAFT, SUBJECT TO REVISION WITHOUT NOTICE.

ISSUE PURPOSE
DA

NOTES
THIS DRAWING IS COPYRIGHT AND SHALL REMAIN THE PROPERTY OF CONRAD GARGETT PTY LTD.
CHECK AND VERIFY ALL DIMENSIONS ON SITE PRIOR TO COMMENCING WORK.
DRAWING TO BE READ IN CONJUNCTION WITH ALL OTHER CONTRACT DOCUMENTS. DO NOT SCALE DRAWINGS.
USE FIGURED DIMENSIONS ONLY. SEEK CLARIFICATION OF INCONSISTENCIES / CONFLICTS.
NSW NOMINATED ARCHITECT: LAWRENCE TALDO REG. 10255

DRAWN DATE CHECKED JOB NO.
GS 10.11.2025 NJA 218504

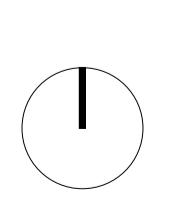


PROJECT
6 GRAND PARADE BY AZURE
DRAWING TITLE
SUMMER SOLSTICE - LEVEL 04
SCALE
@ A1


CONRAD GARGETT
www.conradgargett.com.au
L28/240 QUEEN STREET
BRISBANE 4000 AUSTRALIA
CONRAD GARGETT GROUP PTY LTD
ACN 636 465 373 ABN 81 636 465 373
REV. DRAWING NO.
mod-1 DA 930



1 MARCH 9AM LEVEL 04

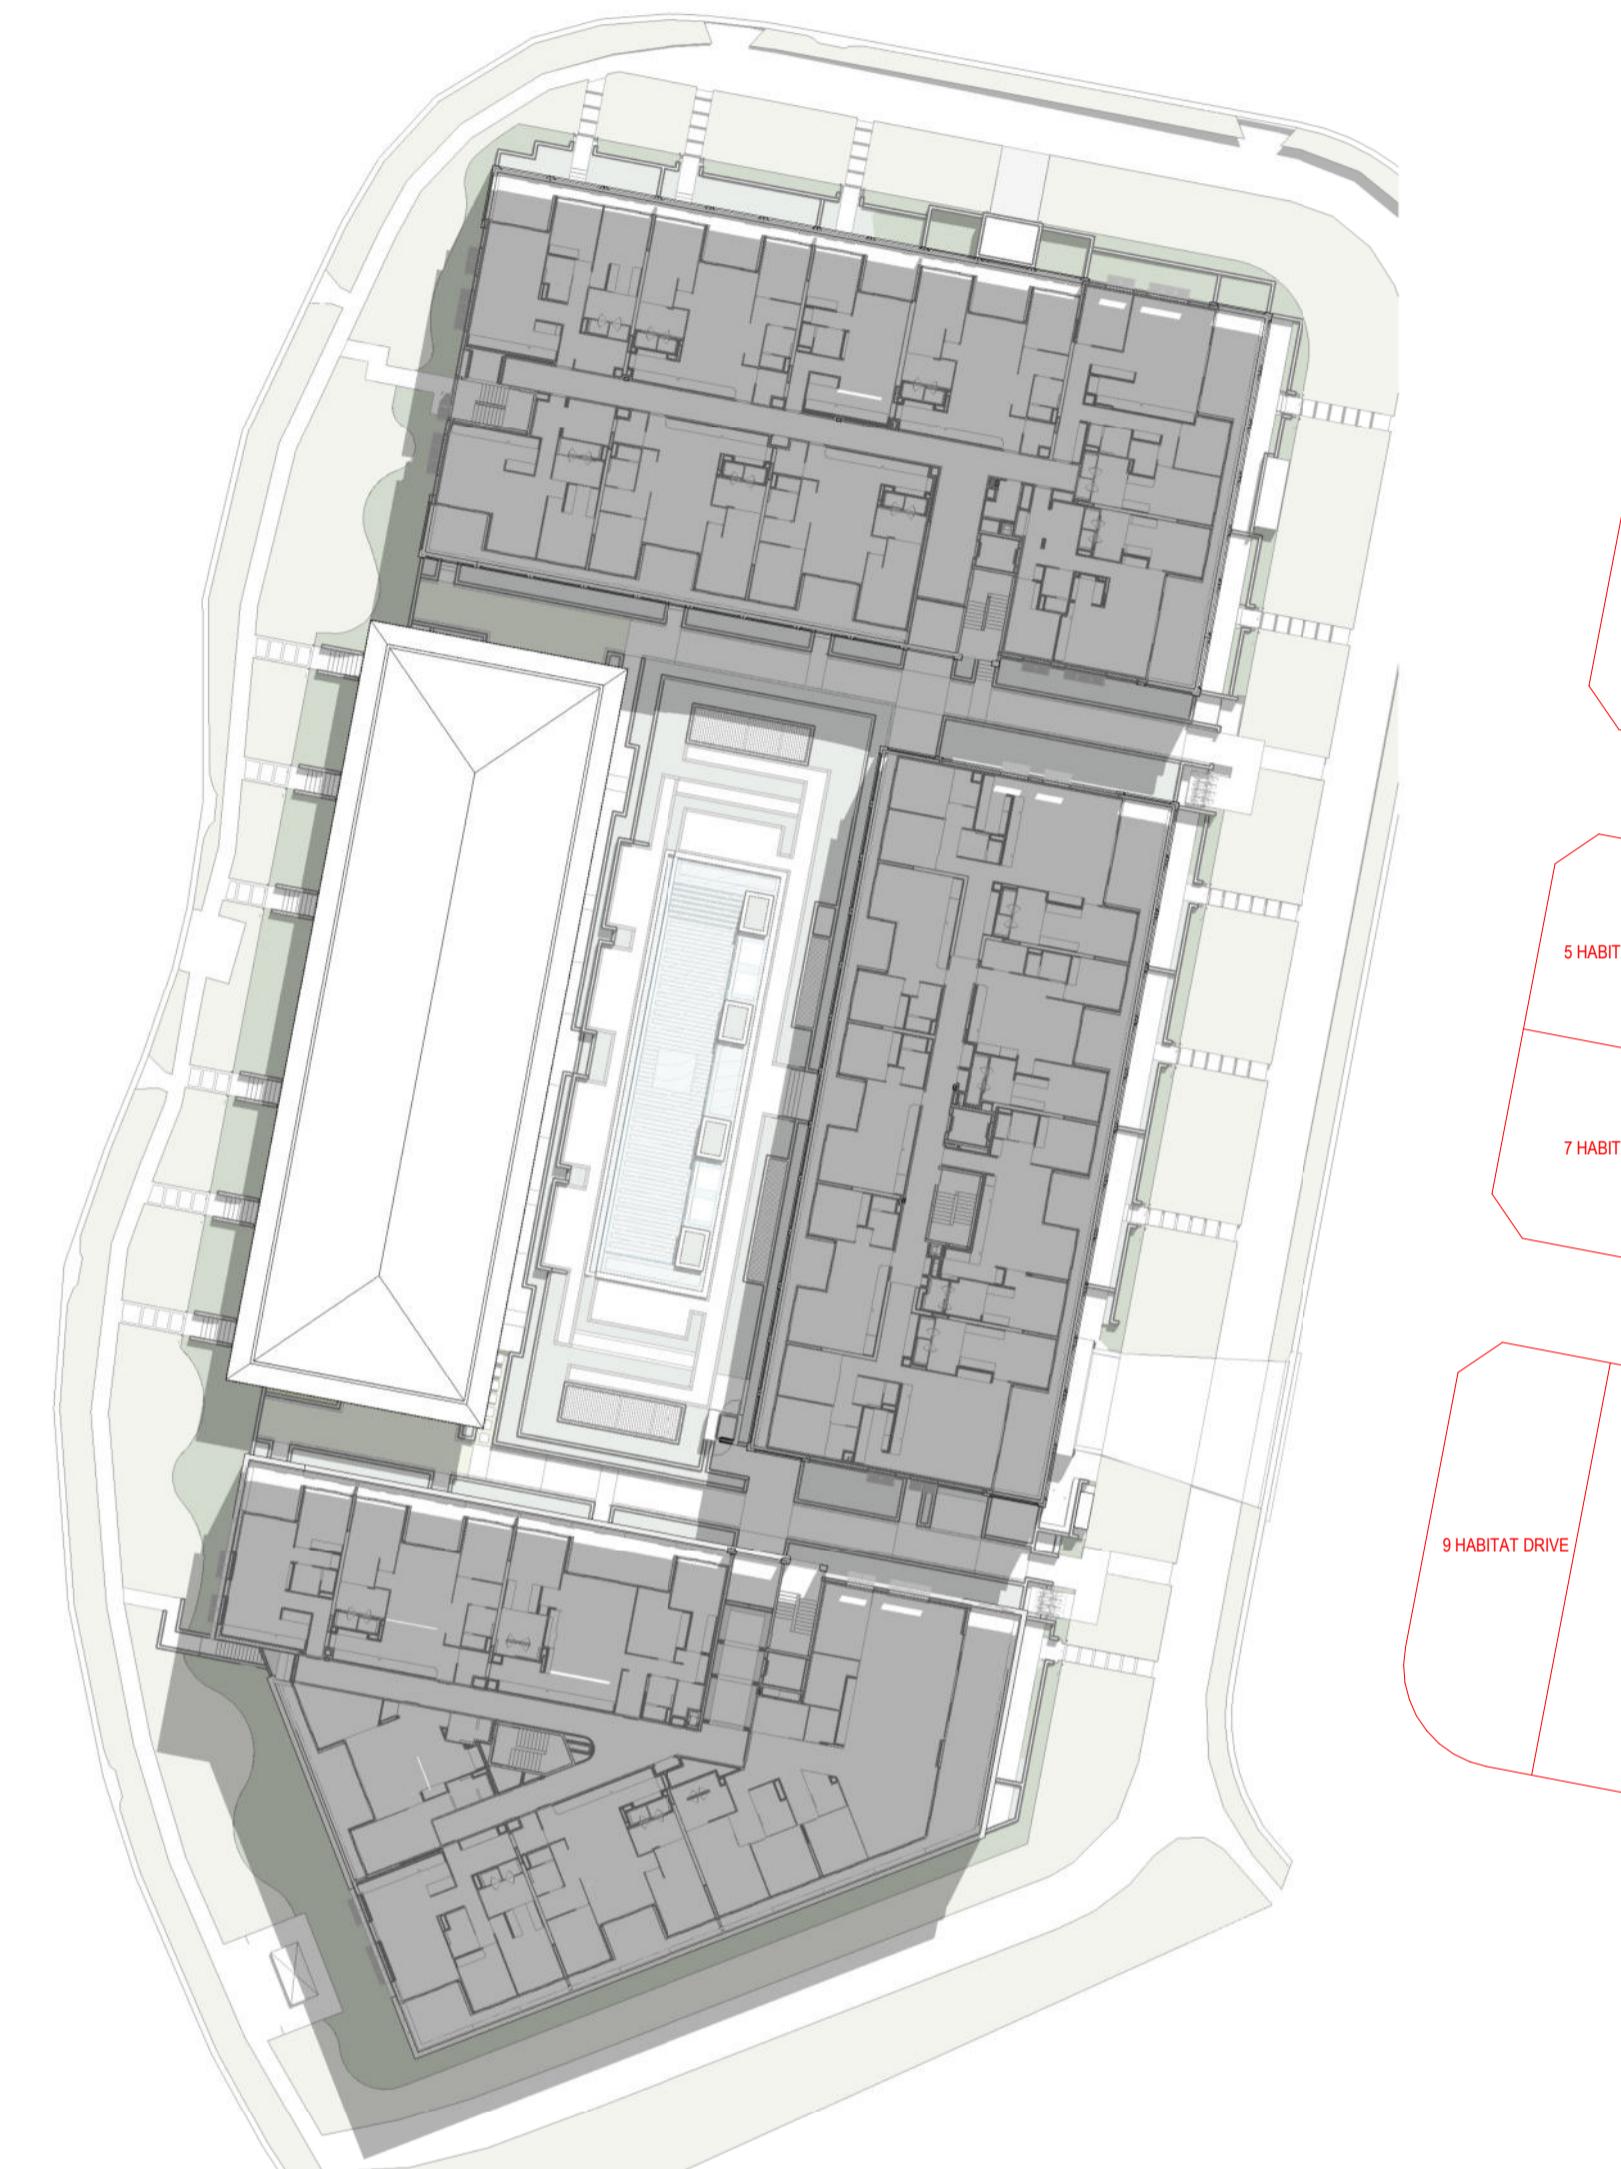

2 MARCH 12PM LEVEL 04

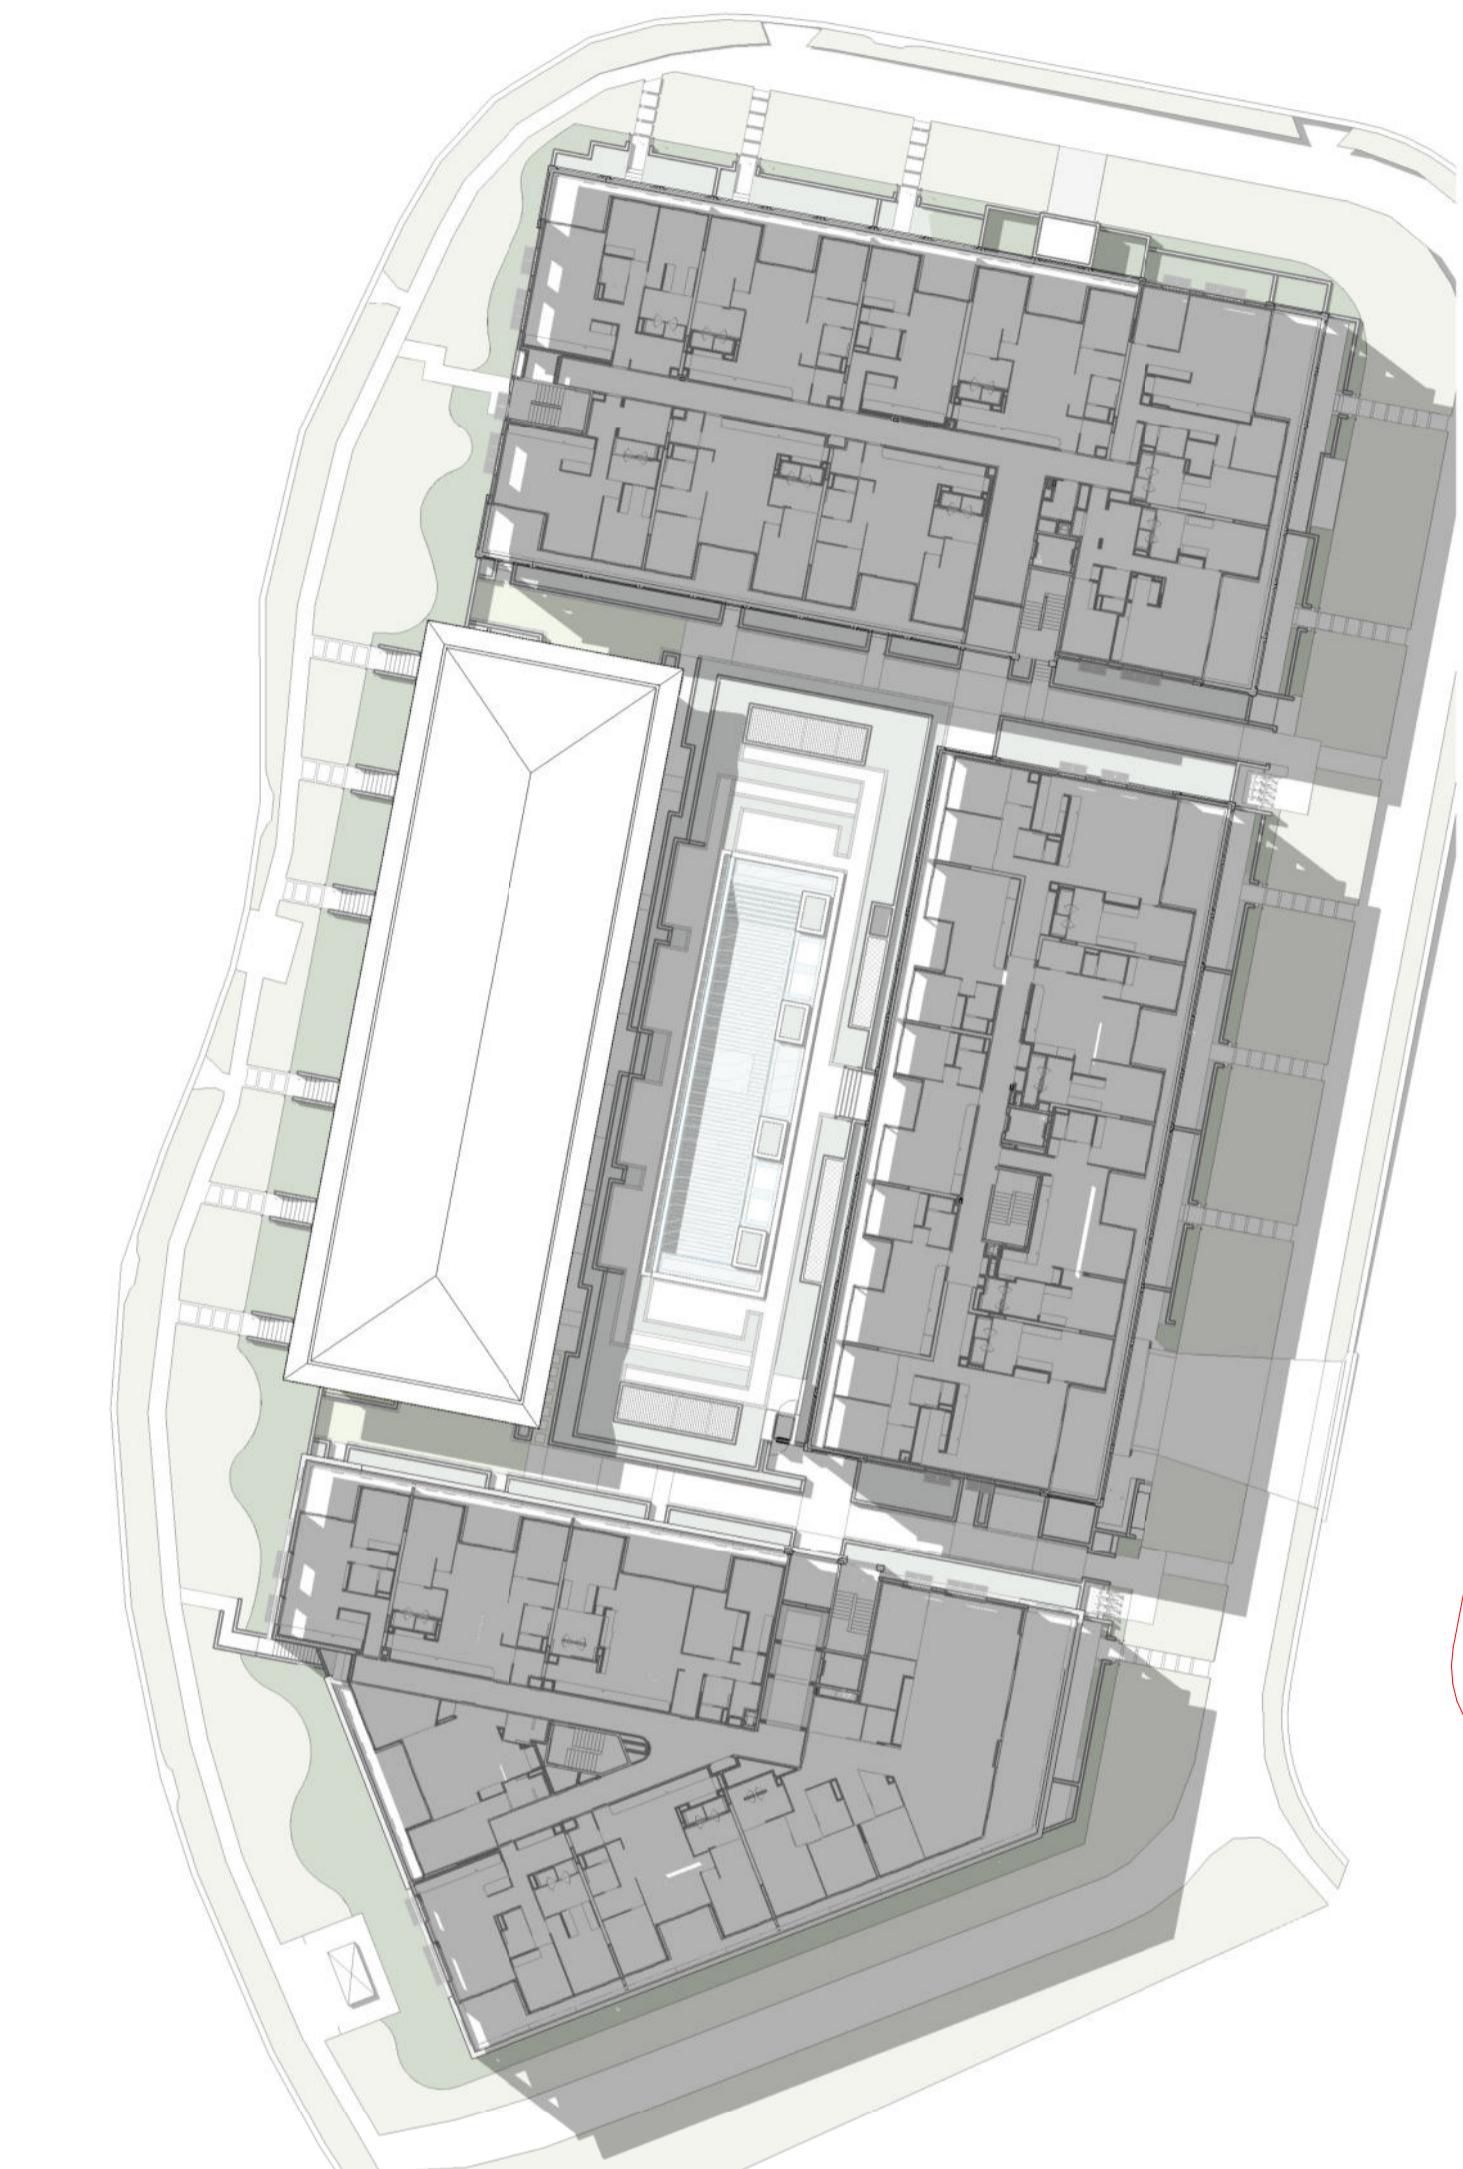

3 MARCH 3PM LEVEL 04

REVISION
mod-1 DA Mod Pack 10.11.2025

CLIENT
podia|AZURE

ISSUE PURPOSE
DA

QUALITY ASSURANCE

THIS PROJECT IS SUBJECT TO THE CG QUALITY ASSURANCE SYSTEM
 SCHEMATIC / CONCEPT DESIGN REVIEW
 DESIGN DEVELOPMENT REVIEW
 TENDER DOCUMENTATION REVIEW
 CONSTRUCTION DOCUMENTATION REVIEW

IF THIS DRAWING IS STAMPED 'UNCONTROLLED COPY' THEN IT IS TO BE
CONSIDERED A DRAFT, SUBJECT TO REVISION WITHOUT NOTICE.


NOTES

THIS DRAWING IS COPYRIGHT AND SHALL REMAIN THE PROPERTY OF CONRAD GARGETT PTY LTD.
CHECK AND VERIFY ALL DIMENSIONS ON SITE PRIOR TO COMMENCING WORK.
DRAWING TO BE READ IN CONJUNCTION WITH ALL OTHER CONTRACT DOCUMENTS. DO NOT SCALE DRAWINGS.
USE FIGURED DIMENSIONS ONLY. SEEK CLARIFICATION OF INCONSISTENCIES / CONFLICTS.
NSW NOMINATED ARCHITECT: LAWRENCE TALDO REG. 10255

DRAWN DATE CHECKED JOB NO.
GS 10.11.2025 NJA 218504

PROJECT
6 GRAND PARADE BY AZURE
CONRAD GARGETT
DRAWING TITLE
MARCH - LEVEL 04
SCALE
@ A1

CONRAD GARGETT
www.conradgargett.com.au
L28/240 QUEEN STREET
BRISBANE 4000 AUSTRALIA
CONRAD GARGETT GROUP PTY LTD
ACN 636 465 373 ABN 81 636 465 373
REV. DRAWING NO.
mod-1 DA 931

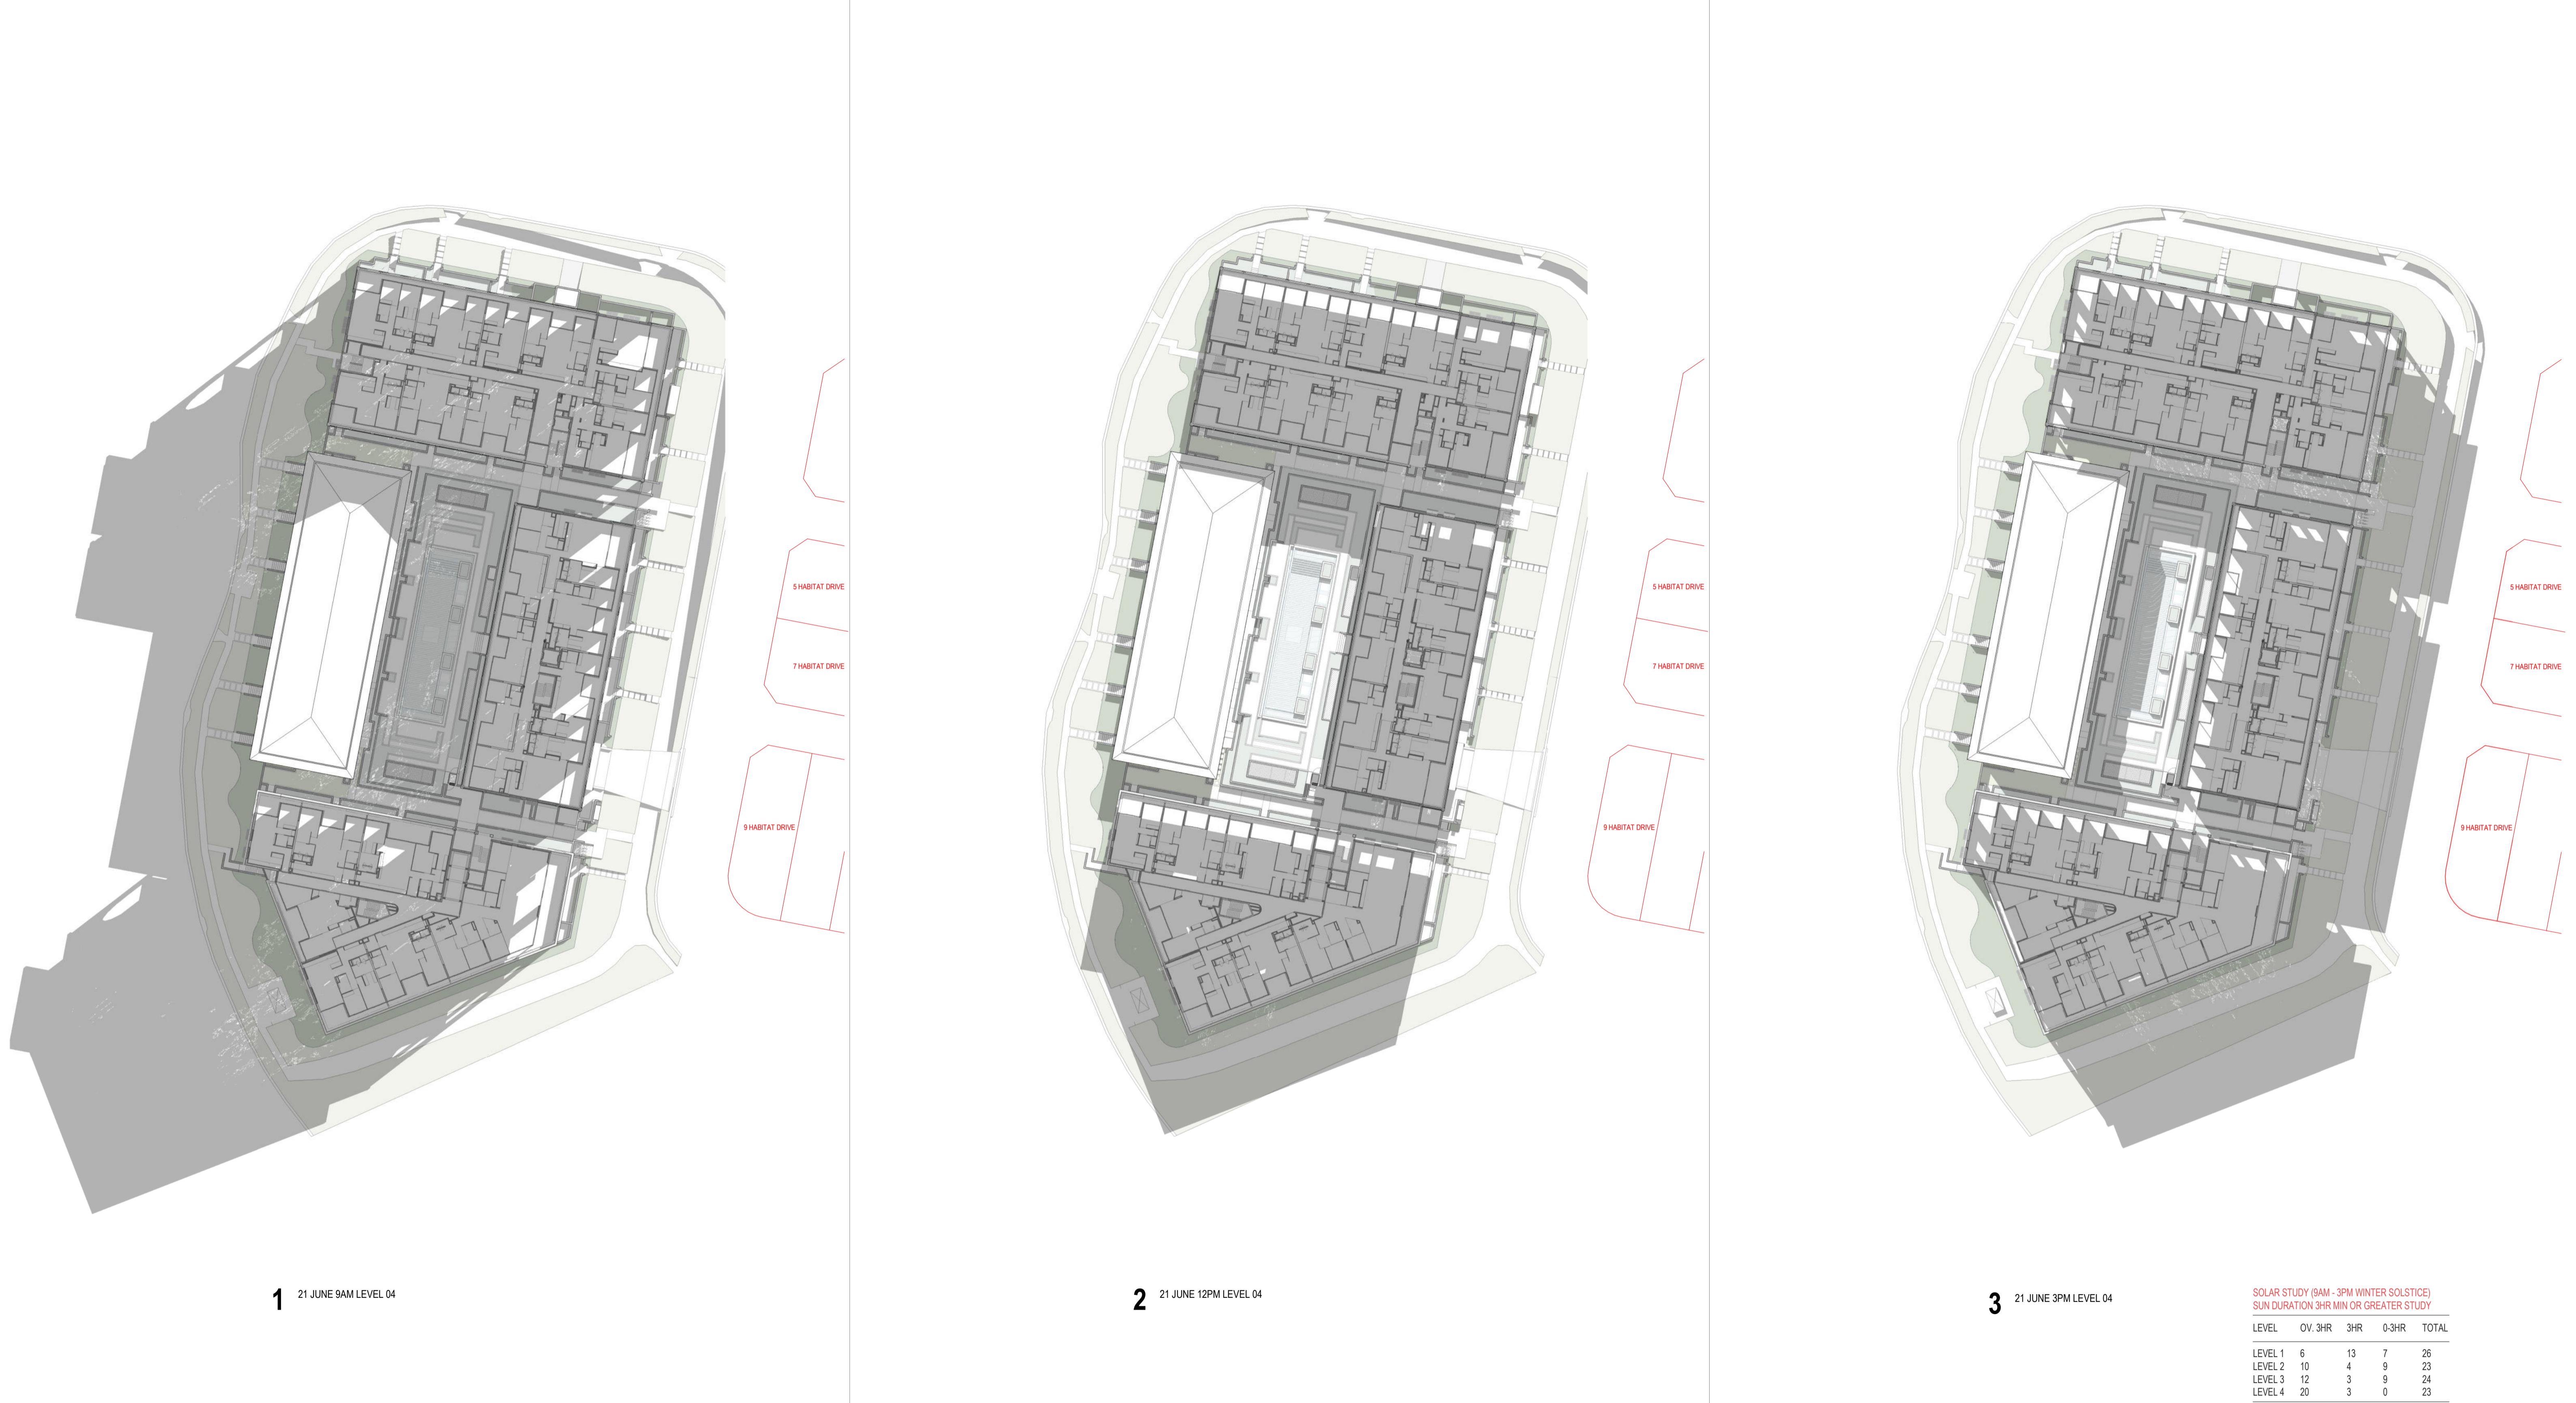

REVISION
mod-1 DA Mod Pack 10.11.2025

CLIENT
podia|AZURE

ISSUE PURPOSE
DA

QUALITY ASSURANCE
THIS PROJECT IS SUBJECT TO THE CG QUALITY ASSURANCE SYSTEM
 SCHEMATIC / CONCEPT DESIGN REVIEW
 DESIGN DEVELOPMENT REVIEW
 TENDER DOCUMENTATION REVIEW
 CONSTRUCTION DOCUMENTATION REVIEW
IF THIS DRAWING IS STAMPED 'UNCONTROLLED COPY' THEN IT IS TO BE
CONSIDERED A DRAFT, SUBJECT TO REVISION WITHOUT NOTICE.

NOTES
THIS DRAWING IS COPYRIGHT AND SHALL REMAIN THE PROPERTY OF CONRAD GARGETT PTY LTD.
CHECK AND VERIFY ALL DIMENSIONS ON SITE PRIOR TO COMMENCING WORK.
DRAWING TO BE READ IN CONJUNCTION WITH ALL OTHER CONTRACT DOCUMENTS. DO NOT SCALE DRAWINGS.
USE FIGURED DIMENSIONS ONLY. SEEK CLARIFICATION OF INCONSISTENCIES / CONFLICTS.
NSW NOMINATED ARCHITECT: LAWRENCE TALDO REG. 10255

DRAWN
GS

DATE
10.11.2025

CHECKED
NJA

JOB NO.
218504


PROJECT
6 GRAND PARADE BY AZURE

SCALE
1 : 100 @ A1


DRAWING TITLE
WINTER SOLSTICE - LEVEL 04

CONRAD GARGETT
www.conradgargett.com.au
L28/240 QUEEN STREET
BRISBANE 4000 AUSTRALIA
CONRAD GARGETT GROUP PTY LTD
ACN 636 465 373 ABN 81 636 465 373


REV. DRAWING NO.
mod-1 DA 932

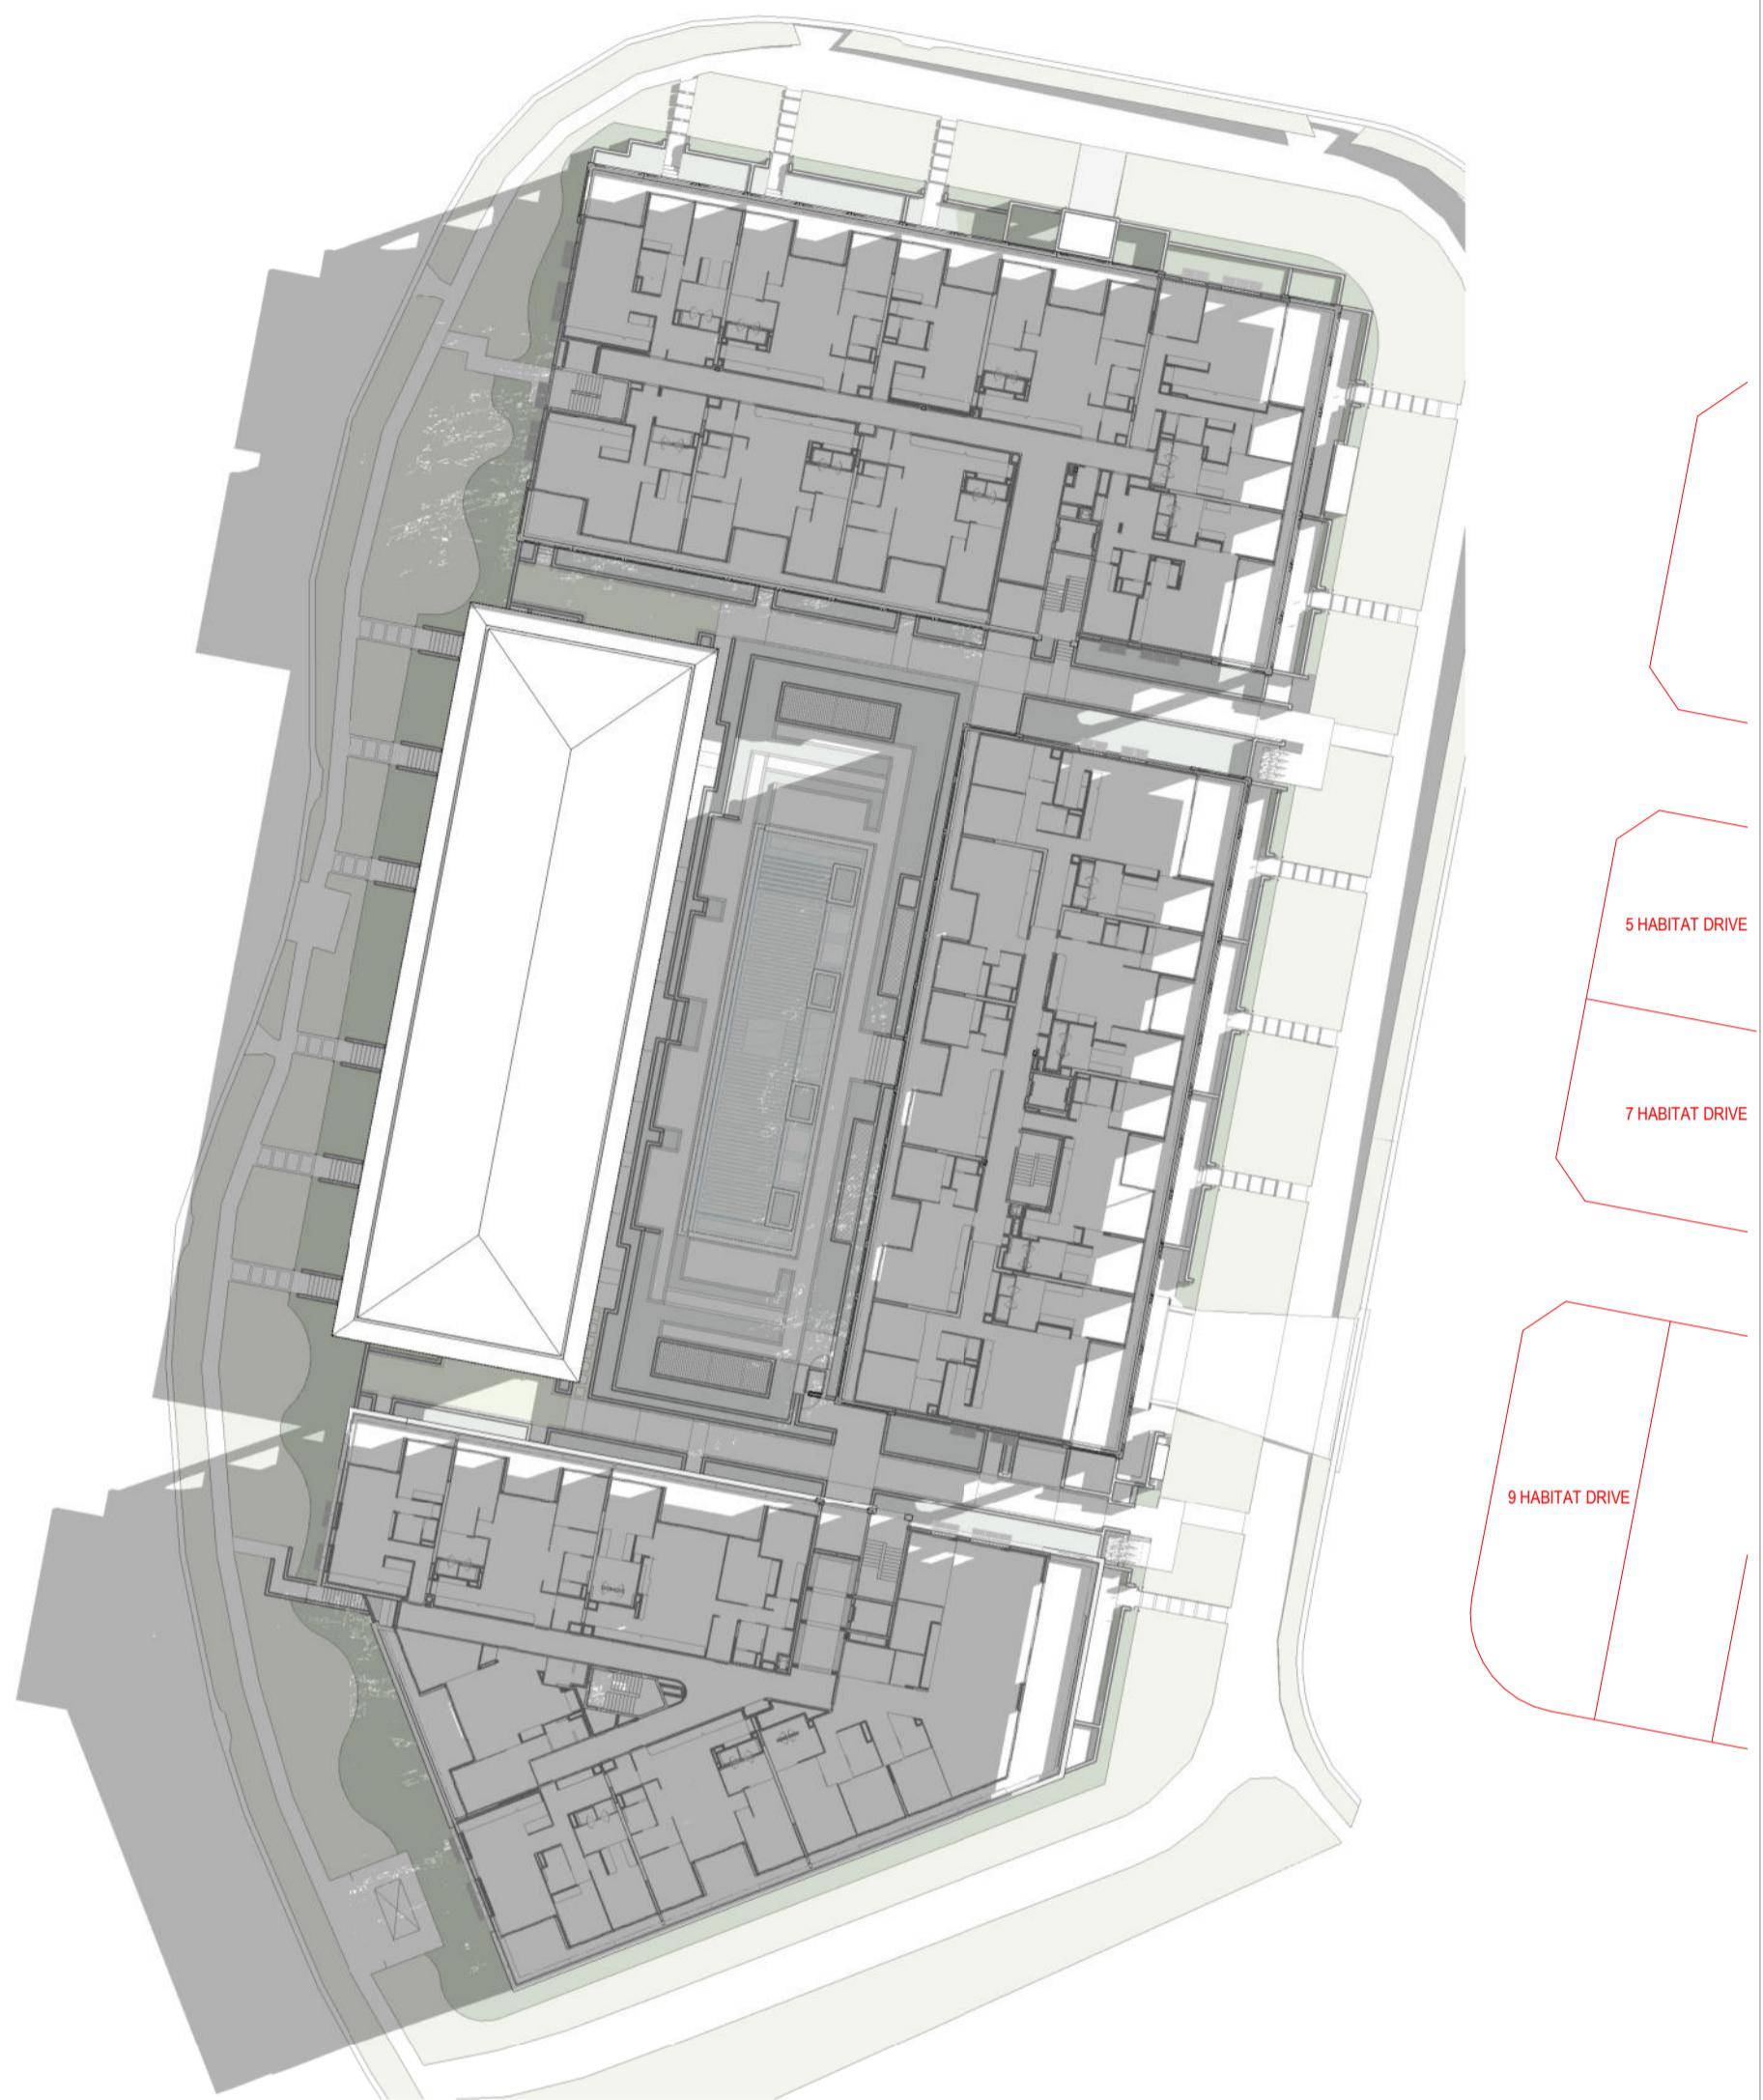

1 SEPTEMBER 9AM LEVEL 04

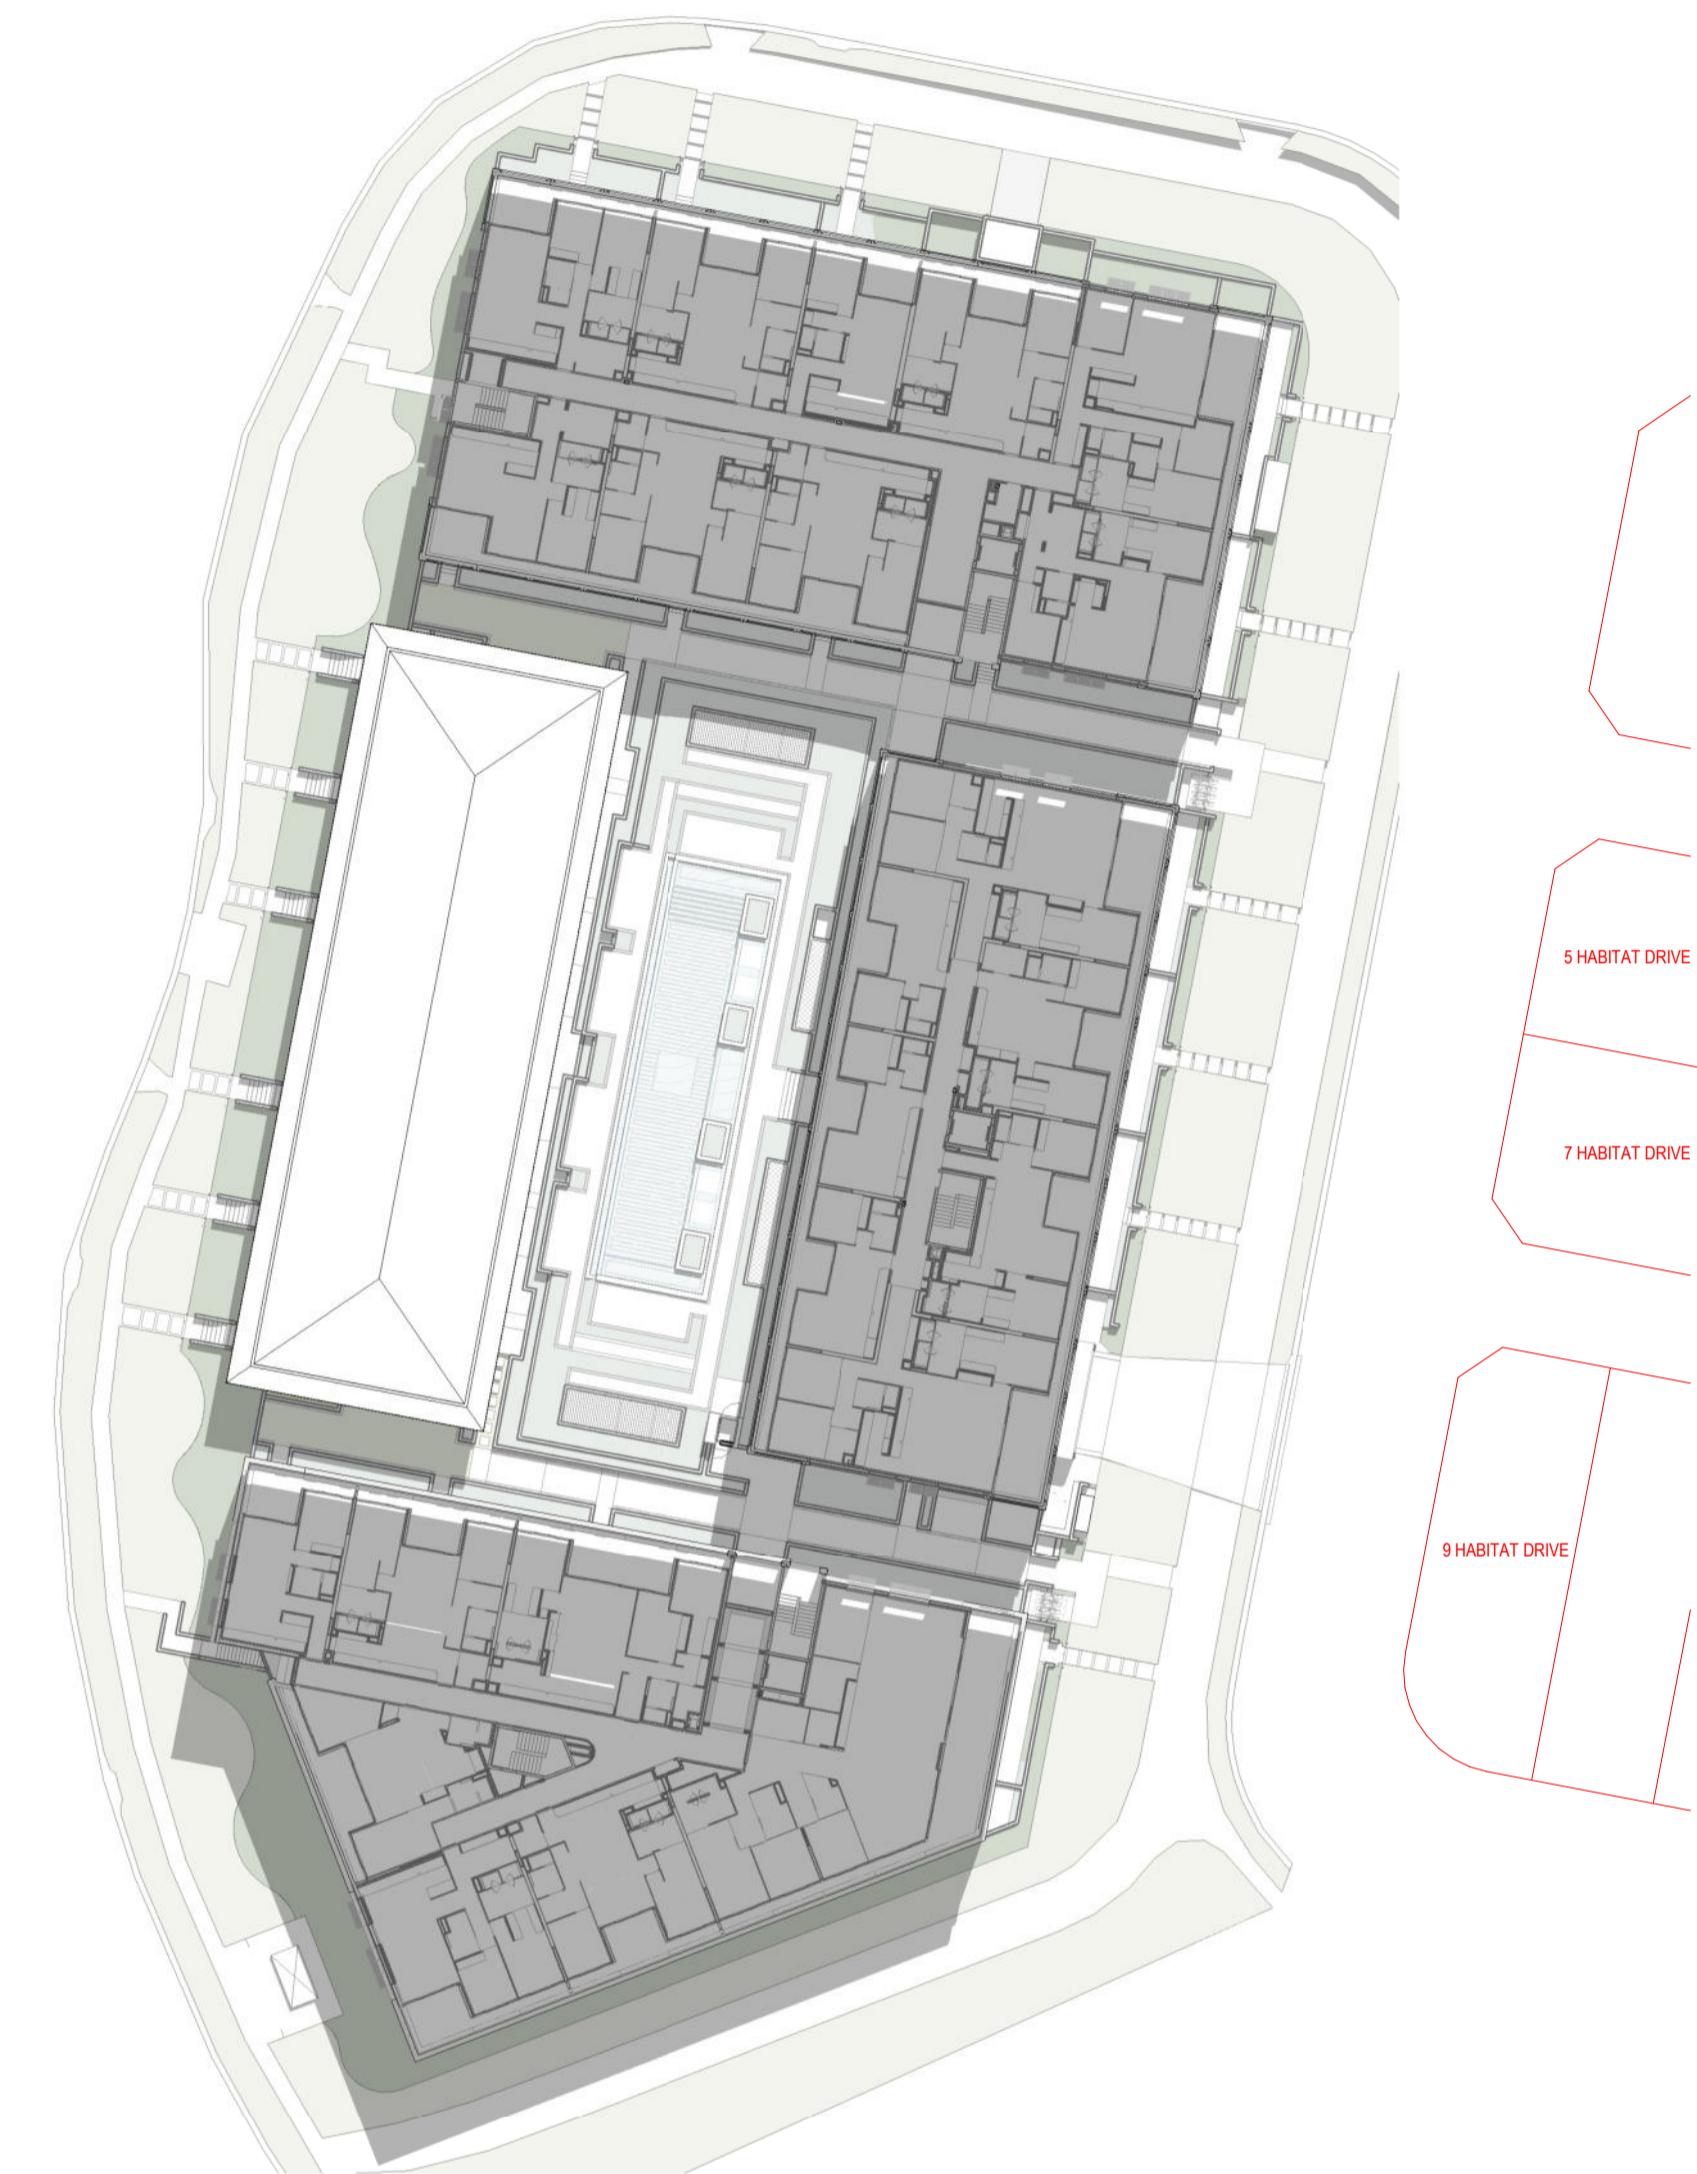

2 SEPTEMBER 12PM LEVEL 04

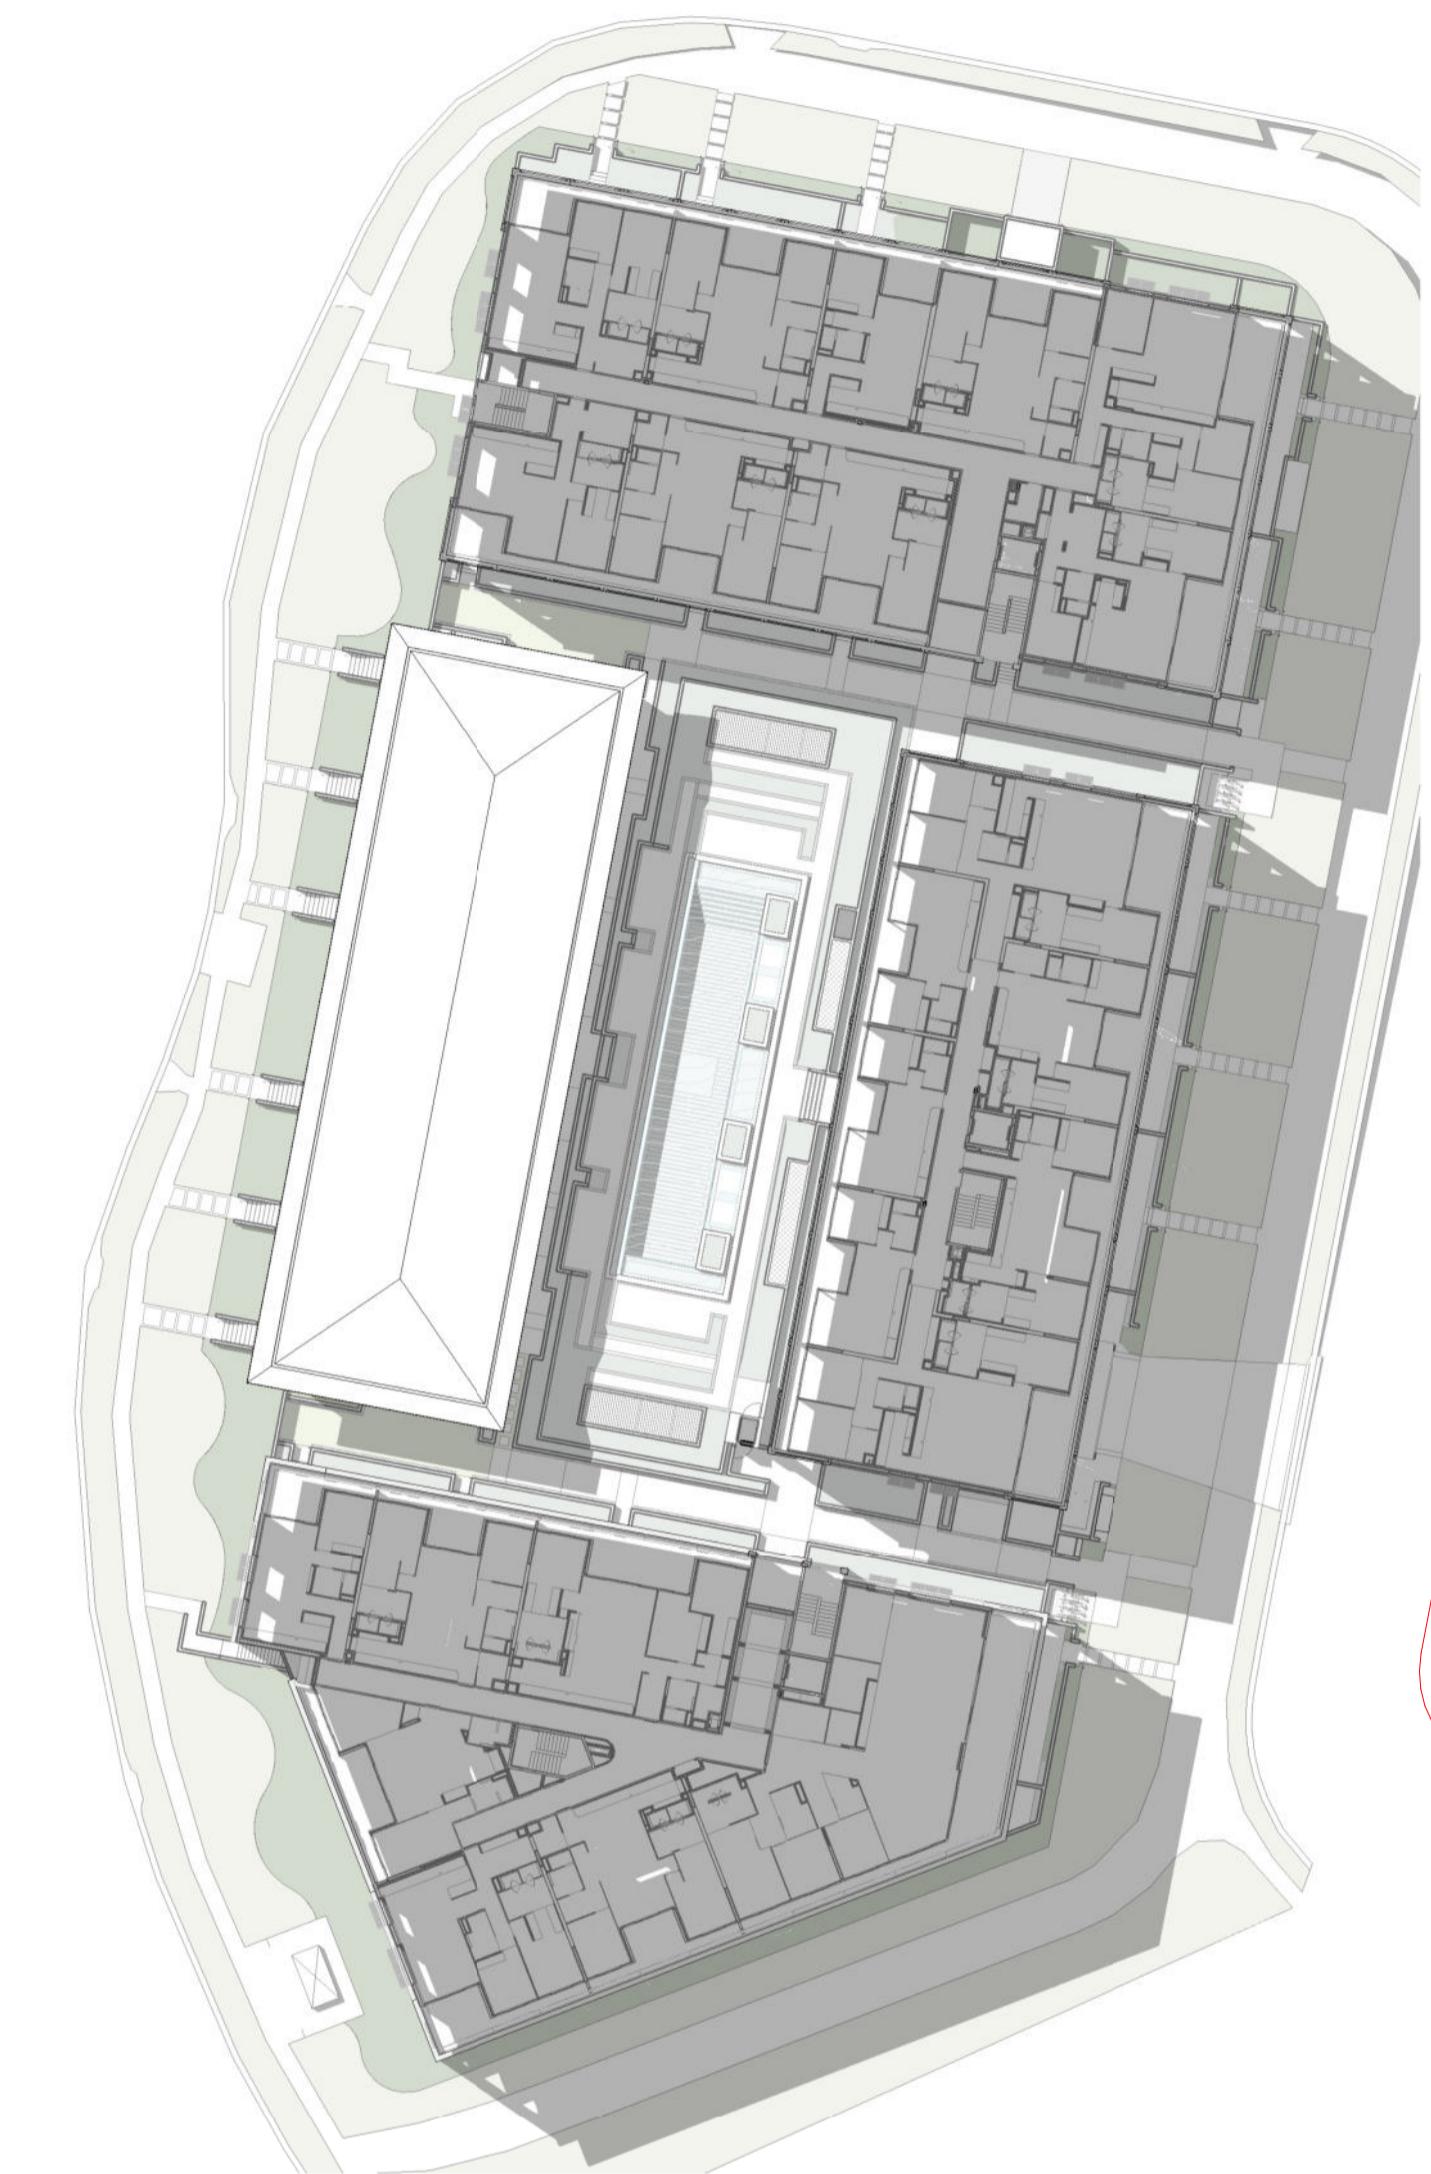

3 SEPTEMBER 3PM LEVEL 04

REVISION
mod-1 DA Mod Pack 10.11.2025

CLIENT
podia|AZURE

QUALITY ASSURANCE
THIS PROJECT IS SUBJECT TO THE CG QUALITY ASSURANCE SYSTEM
 SCHEMATIC / CONCEPT DESIGN REVIEW
 DESIGN DEVELOPMENT REVIEW
 TENDER DOCUMENTATION REVIEW
 CONSTRUCTION DOCUMENTATION REVIEW
IF THIS DRAWING IS STAMPED 'UNCONTROLLED COPY' THEN IT IS TO BE
CONSIDERED A DRAFT, SUBJECT TO REVISION WITHOUT NOTICE.


ISSUE PURPOSE
DA

NOTES
THIS DRAWING IS COPYRIGHT AND SHALL REMAIN THE PROPERTY OF CONRAD GARGETT PTY LTD.
CHECK AND VERIFY ALL DIMENSIONS ON SITE PRIOR TO COMMENCING WORK.
DRAWING TO BE READ IN CONJUNCTION WITH ALL OTHER CONTRACT DOCUMENTS. DO NOT SCALE DRAWINGS.
USE FIGURED DIMENSIONS ONLY. SEEK CLARIFICATION OF INCONSISTENCIES / CONFLICTS.
NSW NOMINATED ARCHITECT: LAWRENCE TALDO REG. 10255

DRAWN DATE CHECKED JOB NO. SCALE
GS 10.11.2025 NJA 218504 @ A1

PROJECT
6 GRAND PARADE BY AZURE
DRAWING TITLE
SEPTEMBER - LEVEL 04

CONRAD GARGETT
www.conradgargett.com.au
L28/240 QUEEN STREET
BRISBANE 4000 AUSTRALIA
CONRAD GARGETT GROUP PTY LTD
ACN 636 465 373 ABN 81 636 465 373
REV. DRAWING NO.
mod-1 DA 933

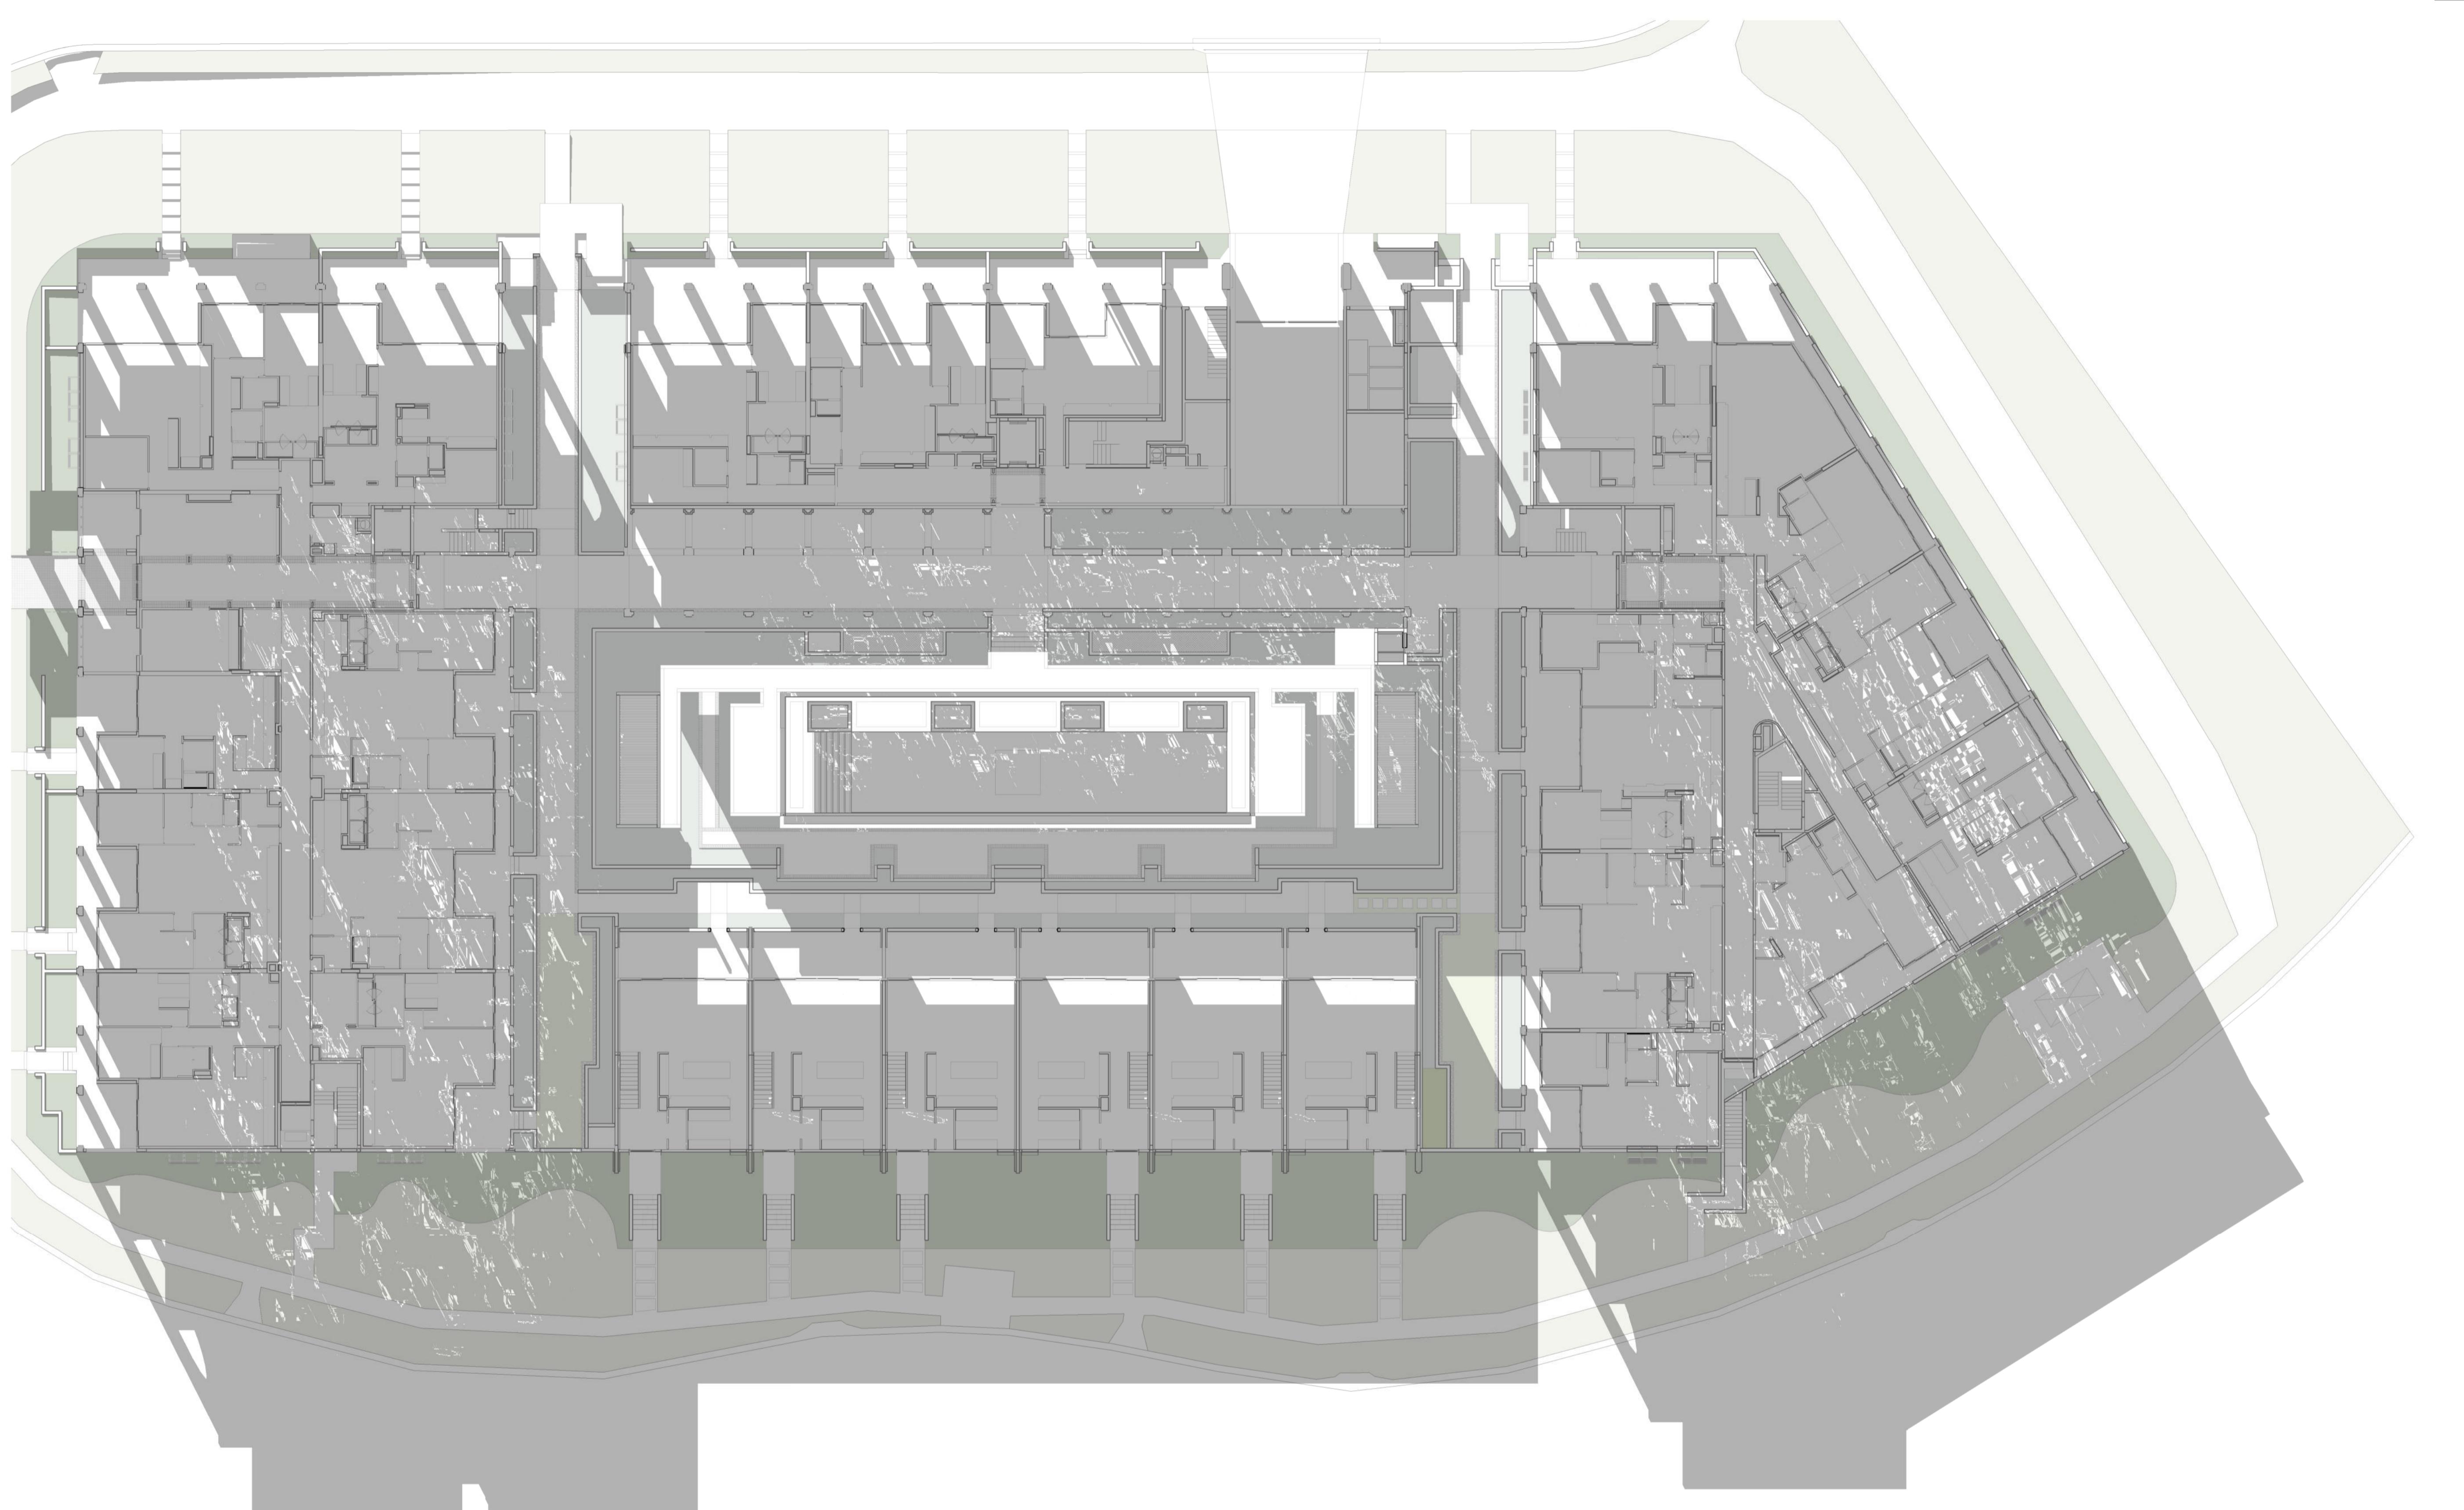

REVISION
mod-1 DA Mod Pack

10.11.2025

CLIENT
podia AZURE

QUALITY ASSURANCE

THIS PROJECT IS SUBJECT TO THE CG QUALITY ASSURANCE SYSTEM
 SCHEMATIC / CONCEPT DESIGN REVIEW
 DESIGN DEVELOPMENT REVIEW
 TENDER DOCUMENTATION REVIEW
 CONSTRUCTION DOCUMENTATION REVIEW

IF THIS DRAWING IS STAMPED 'UNCONTROLLED COPY' THEN IT IS TO BE
CONSIDERED A DRAFT, SUBJECT TO REVISION WITHOUT NOTICE.

ISSUE PURPOSE
DA

NOTES

THIS DRAWING IS COPYRIGHT AND SHALL REMAIN THE PROPERTY OF CONRAD GARGETT PTY LTD.
CHECK AND VERIFY ALL DIMENSIONS ON SITE PRIOR TO COMMENCING WORK.
DRAWING TO BE READ IN CONJUNCTION WITH ALL OTHER CONTRACT DOCUMENTS. DO NOT SCALE DRAWINGS.
USE FIGURED DIMENSIONS ONLY. SEEK CLARIFICATION OF INCONSISTENCIES / CONFLICTS.
NSW NOMINATED ARCHITECT: LAWRENCE TOALDO REG. 10255

DRAWN DATE CHECKED JOB NO.
GS 10.11.2025 NJA 218504


PROJECT
6 GRAND PARADE BY AZURE

DRAWING TITLE
MARCH 9AM GROUND FLOOR

CONRAD GARGETT
www.conradgargett.com.au
128 240 QUEEN STREET
BRISBANE 4000 AUSTRALIA

CONRAD GARGETT GROUP PTY LTD
ACN 639 465 373 ABN 81 639 465 373

REV. DRAWING NO.
mod-1 DA 950

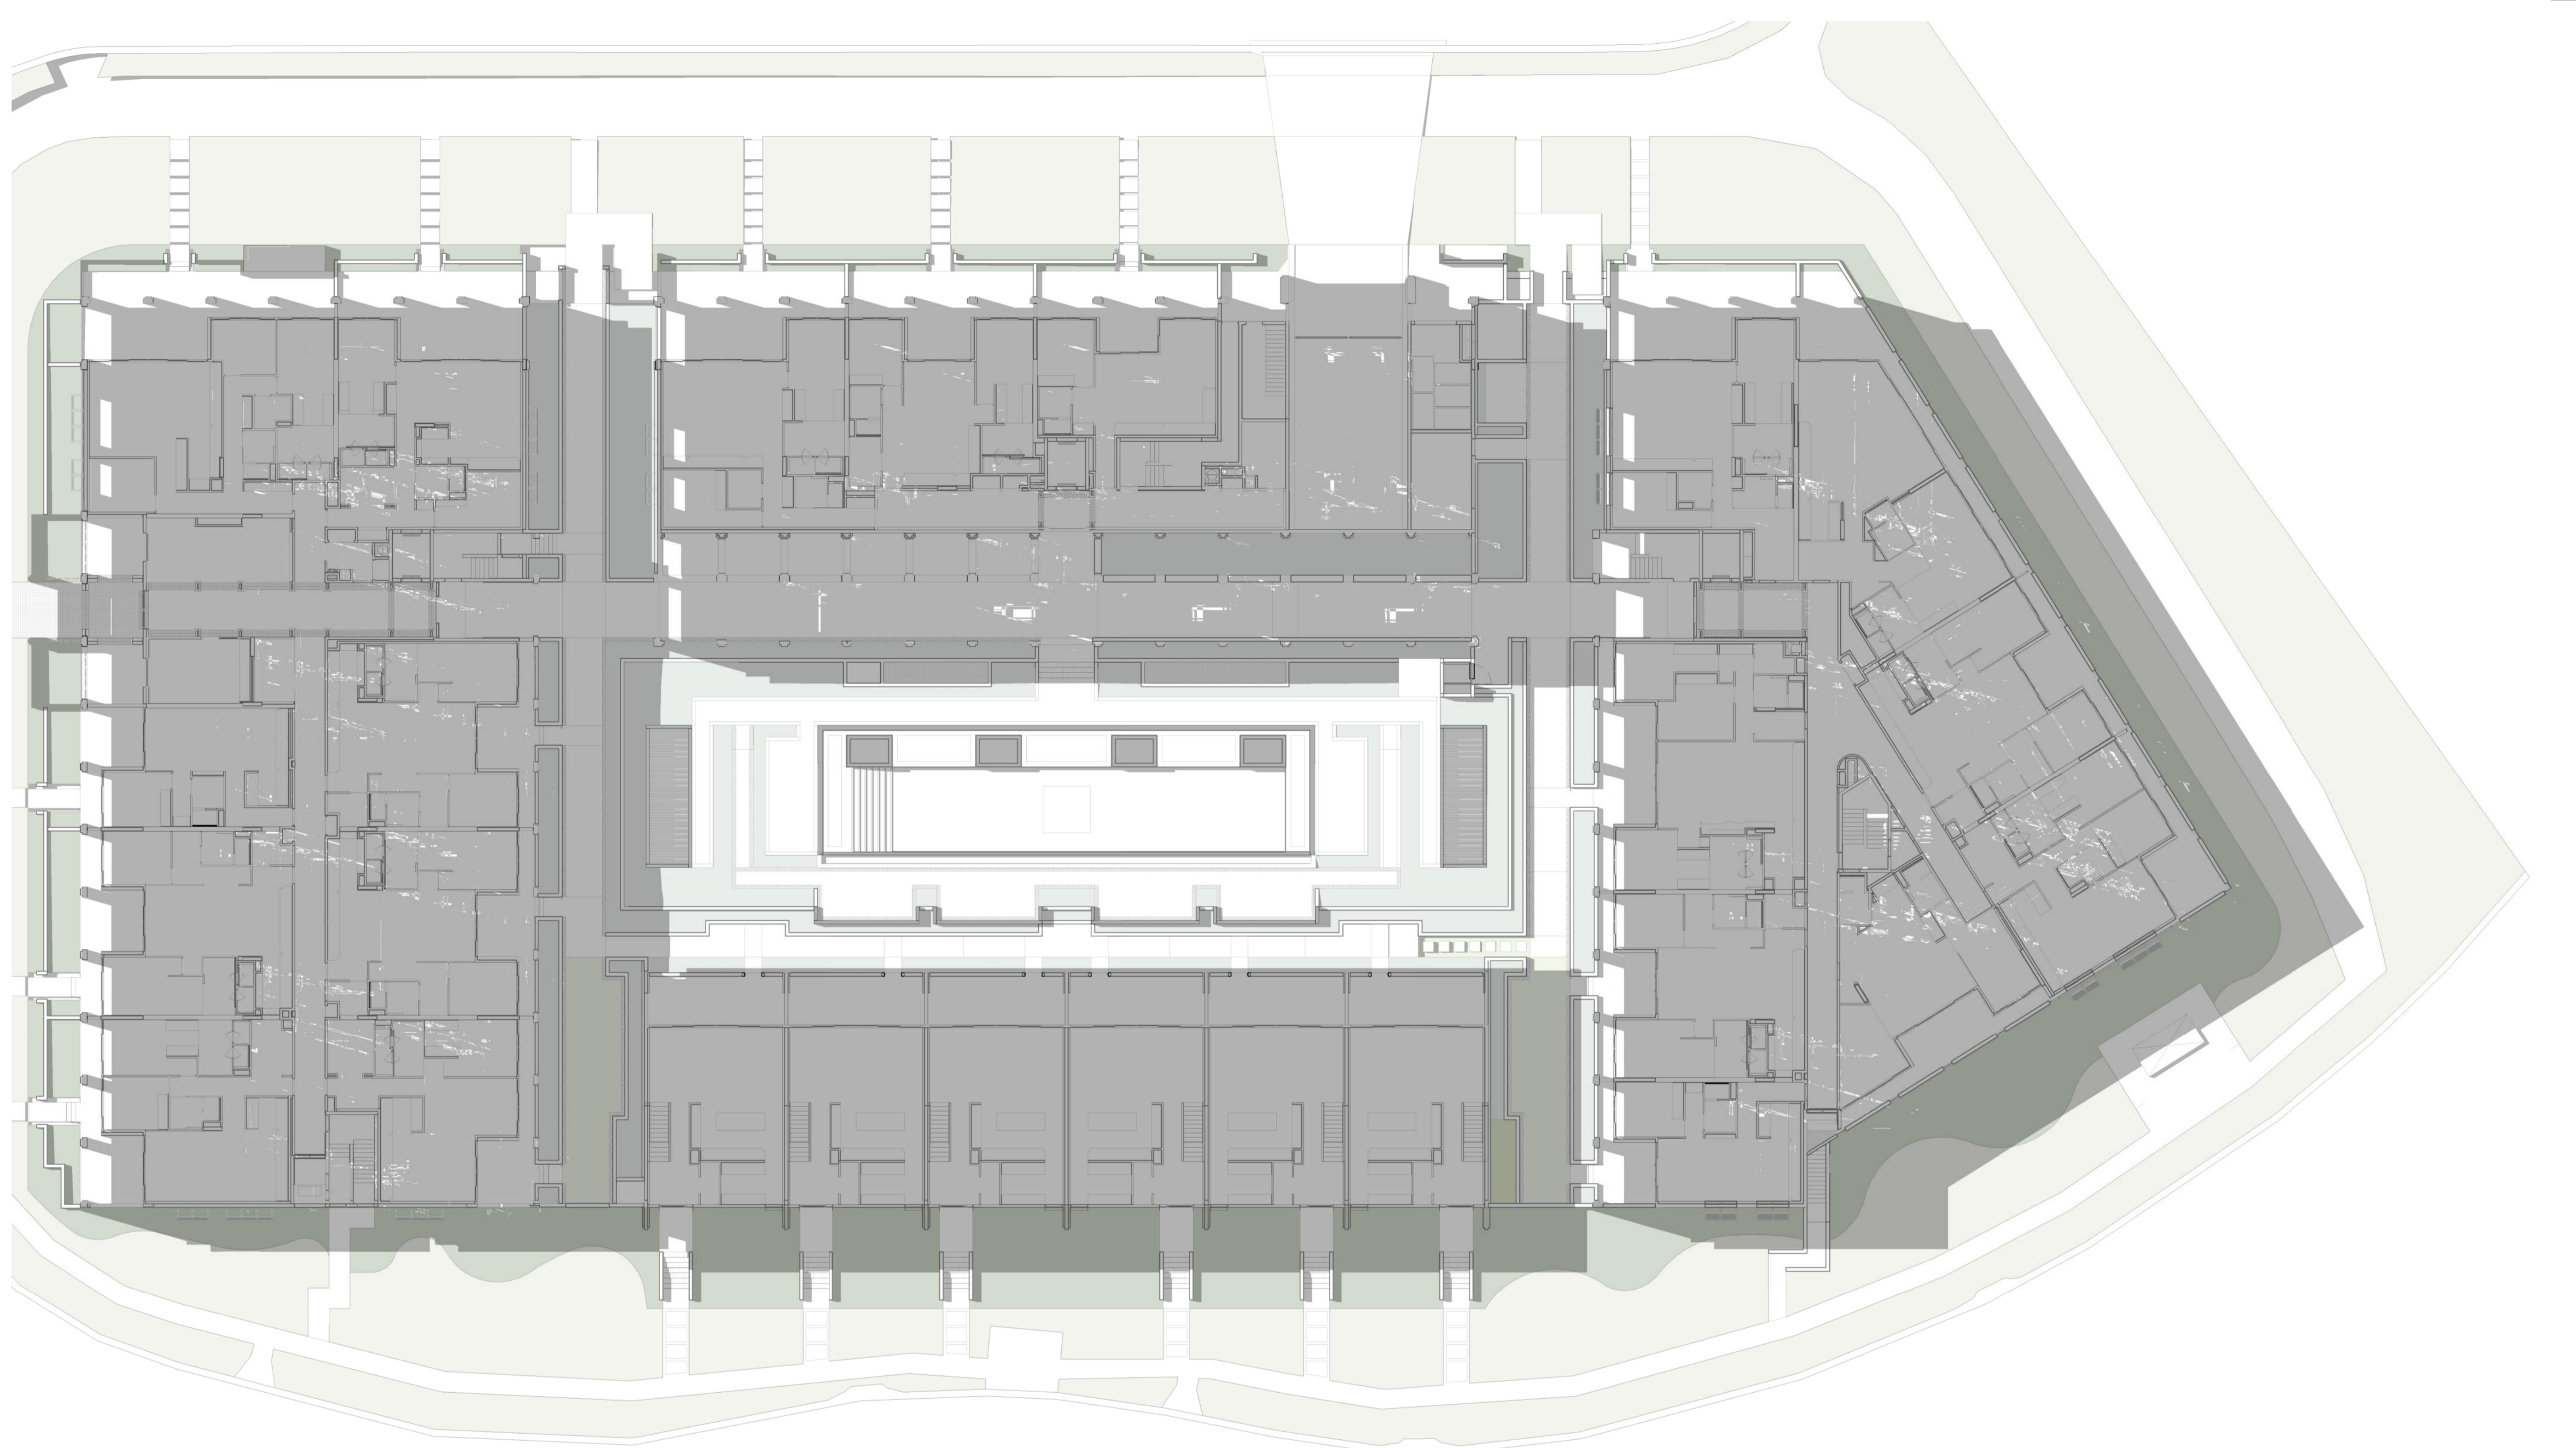**REVISION**

mod-1 DA Mod Pack

10.11.2025

CLIENT**podia | AZURE****QUALITY ASSURANCE**

THIS PROJECT IS SUBJECT TO THE CG QUALITY ASSURANCE SYSTEM
 SCHEMATIC / CONCEPT DESIGN REVIEW
 DESIGN DEVELOPMENT REVIEW
 TENDER DOCUMENTATION REVIEW
 CONSTRUCTION DOCUMENTATION REVIEW

IF THIS DRAWING IS STAMPED 'UNCONTROLLED COPY' THEN IT IS TO BE
CONSIDERED A DRAFT, SUBJECT TO REVISION WITHOUT NOTICE.

ISSUE PURPOSE

DA

NOTES

THIS DRAWING IS COPYRIGHT AND SHALL REMAIN THE PROPERTY OF CONRAD GARGETT PTY LTD.
CHECK AND VERIFY ALL DIMENSIONS ON SITE PRIOR TO COMMENCING WORK.
DRAWING TO BE READ IN CONJUNCTION WITH ALL OTHER CONTRACT DOCUMENTS. DO NOT SCALE DRAWINGS.
USE FIGURED DIMENSIONS ONLY. SEEK CLARIFICATION OF INCONSISTENCIES / CONFLICTS.
NSW NOMINATED ARCHITECT: LAWRENCE TOALDO REG. 10255

DRAWN**DATE****CHECKED****JOB NO.****SCALE****PROJECT**


6 GRAND PARADE BY AZURE

**CONRAD GARGETT**

WWW.CONRADGARGETT.COM.AU
128 240 QUEEN STREET
BRISBANE 4000 AUSTRALIA
CONRAD GARGETT GROUP PTY LTD
ACN 639 465 373 ABN 81 639 465 373

REV. DRAWING NO.

mod-1 DA 951

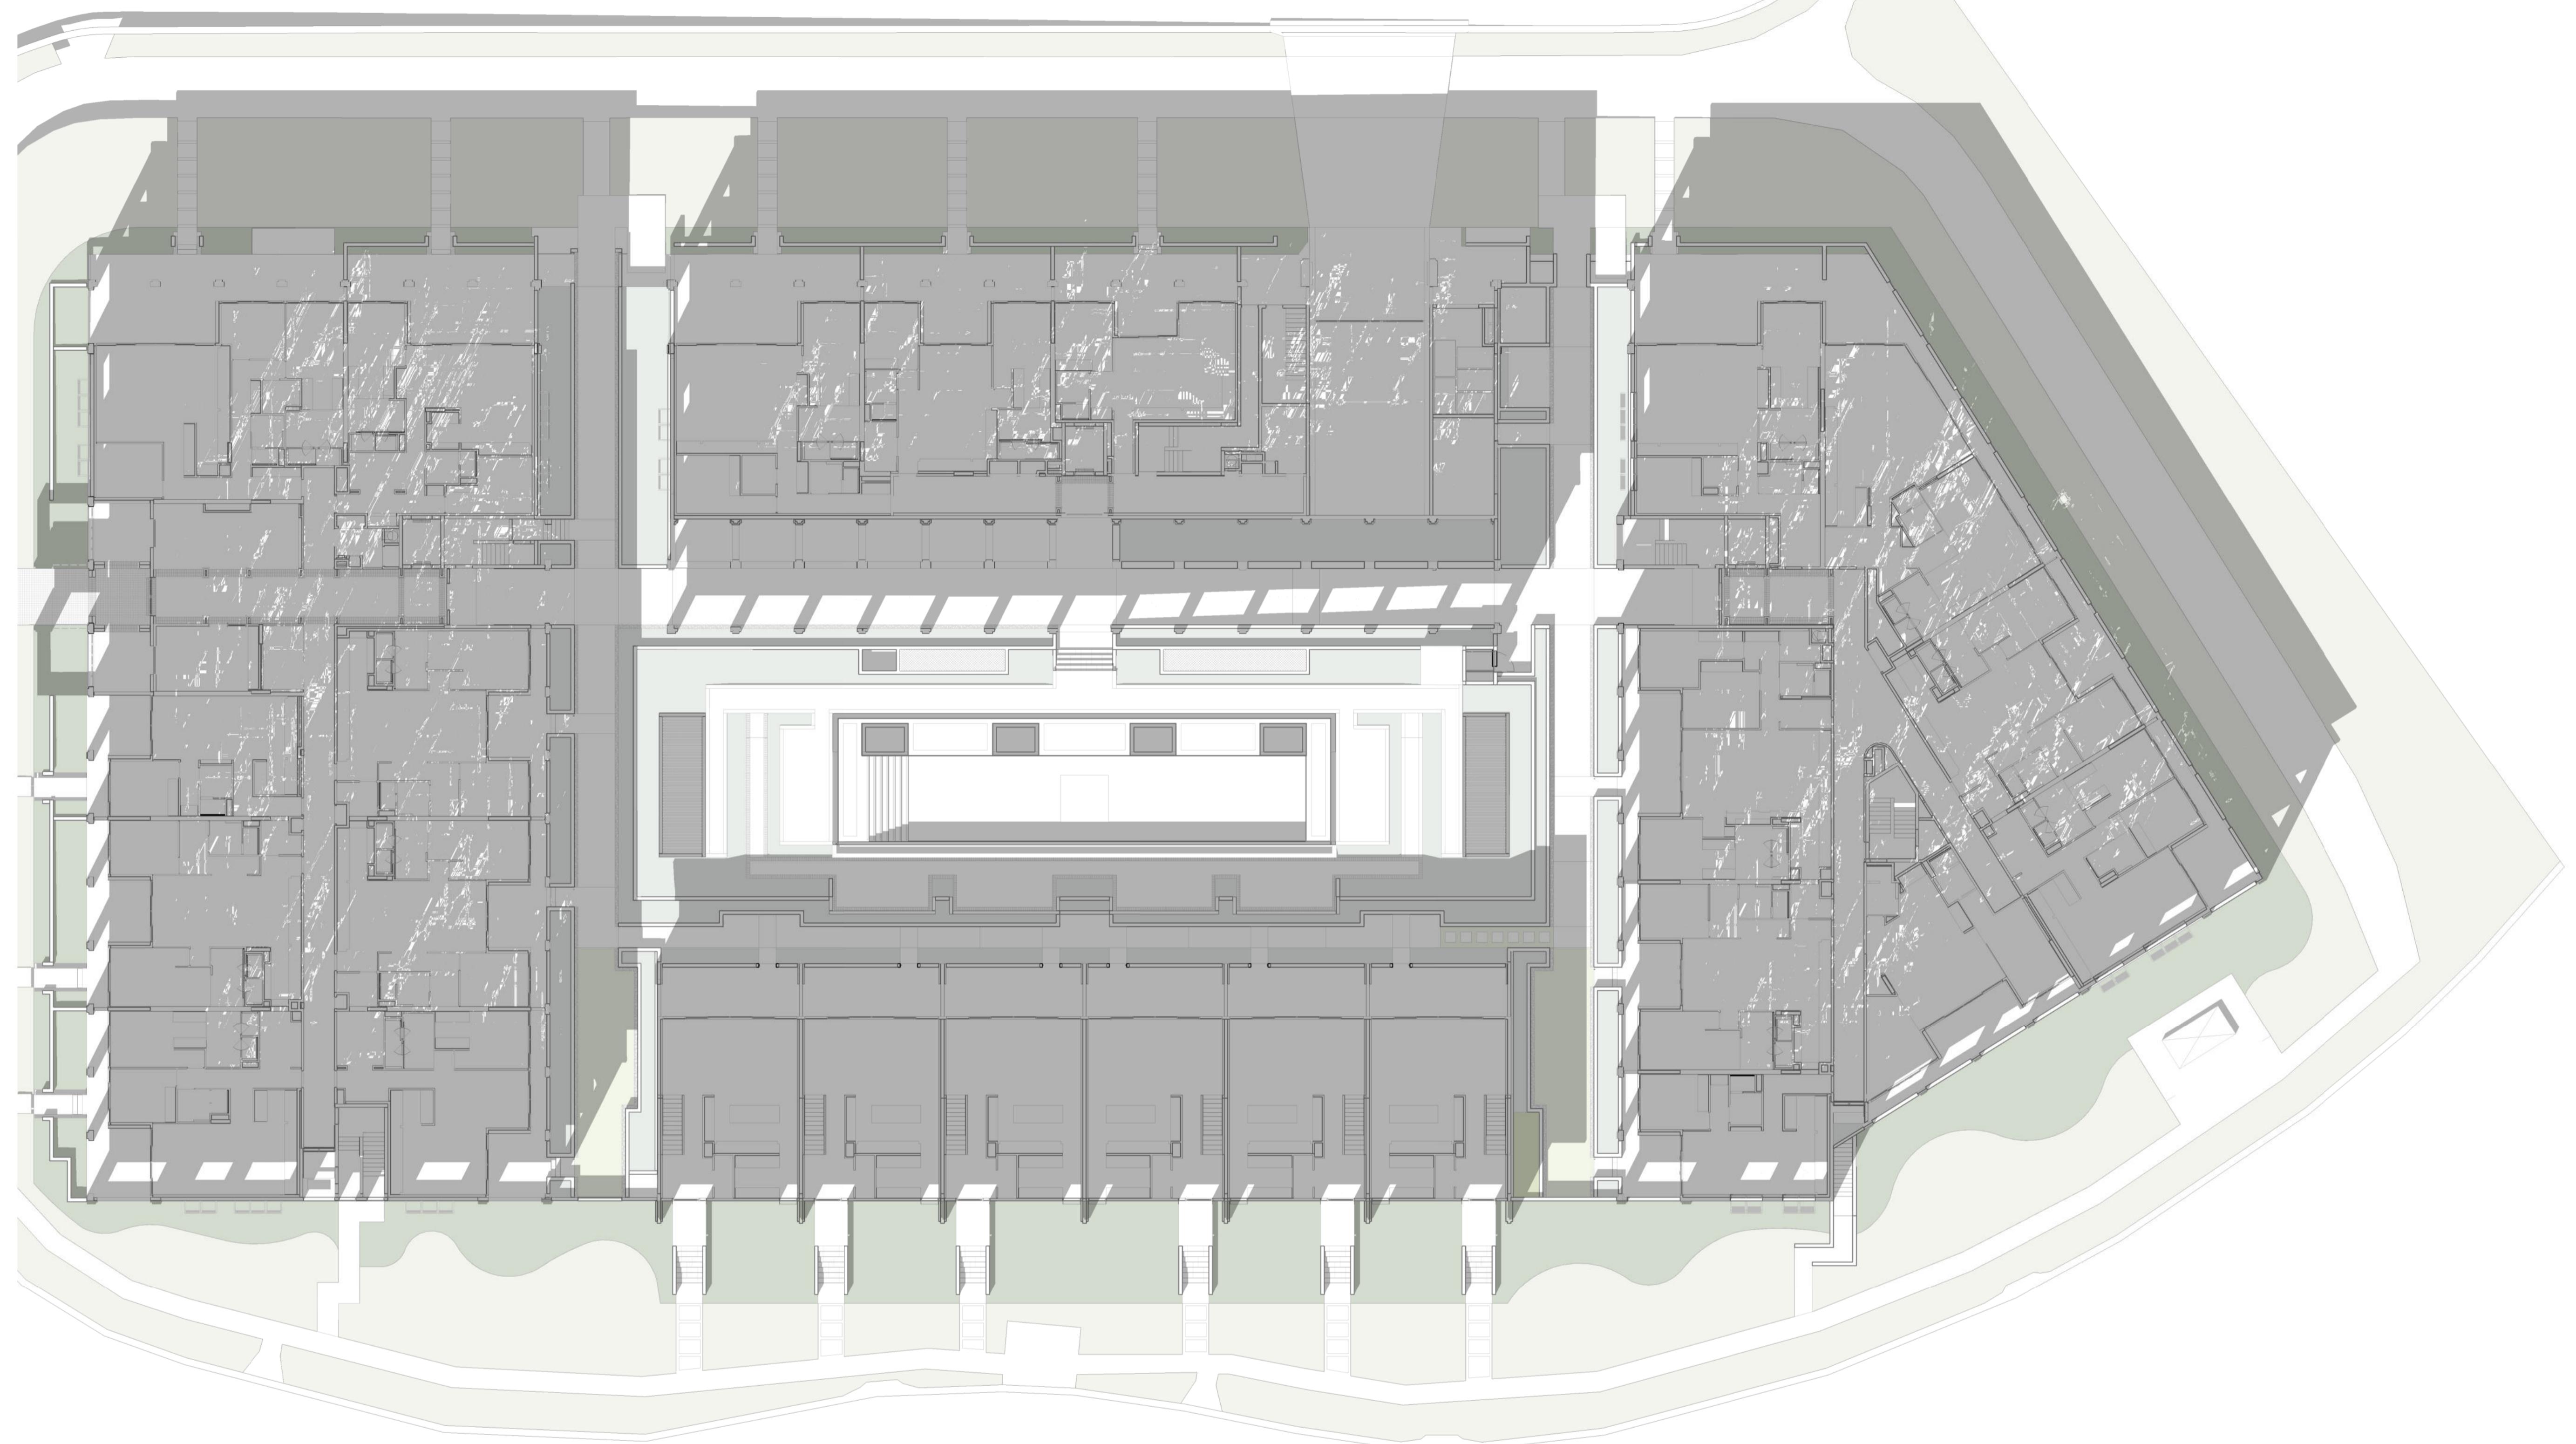**REVISION**

mod-1 DA Mod Pack

10.11.2025

CLIENT**podia | AZURE****QUALITY ASSURANCE**

THIS PROJECT IS SUBJECT TO THE CG QUALITY ASSURANCE SYSTEM
 SCHEMATIC / CONCEPT DESIGN REVIEW
 DESIGN DEVELOPMENT REVIEW
 TENDER DOCUMENTATION REVIEW
 CONSTRUCTION DOCUMENTATION REVIEW

IF THIS DRAWING IS STAMPED 'UNCONTROLLED COPY' THEN IT IS TO BE
CONSIDERED A DRAFT, SUBJECT TO REVISION WITHOUT NOTICE.

ISSUE PURPOSE

DA

NOTES

THIS DRAWING IS COPYRIGHT AND SHALL REMAIN THE PROPERTY OF CONRAD GARGETT PTY LTD.
CHECK AND VERIFY ALL DIMENSIONS ON SITE PRIOR TO COMMENCING WORK.
DRAWING TO BE READ IN CONJUNCTION WITH ALL OTHER CONTRACT DOCUMENTS. DO NOT SCALE DRAWINGS.
USE FIGURED DIMENSIONS ONLY. SEEK CLARIFICATION OF INCONSISTENCIES / CONFLICTS.
NSW NOMINATED ARCHITECT: LAWRENCE TOALDO REG. 10255

DRAWN**DATE****CHECKED****JOB NO.****SCALE**

GS

10.11.2025

NJA

218504

@ A1

PROJECT

6 GRAND PARADE BY AZURE

**CONRAD GARGETT**

WWW.CONRADGARGETT.COM.AU
128 240 QUEEN STREET
BRISBANE 4000 AUSTRALIA
CONRAD GARGETT GROUP PTY LTD
ACN 639 465 373 ABN 81 639 465 373

REV.**DRAWING NO.**

mod-1 DA 952