




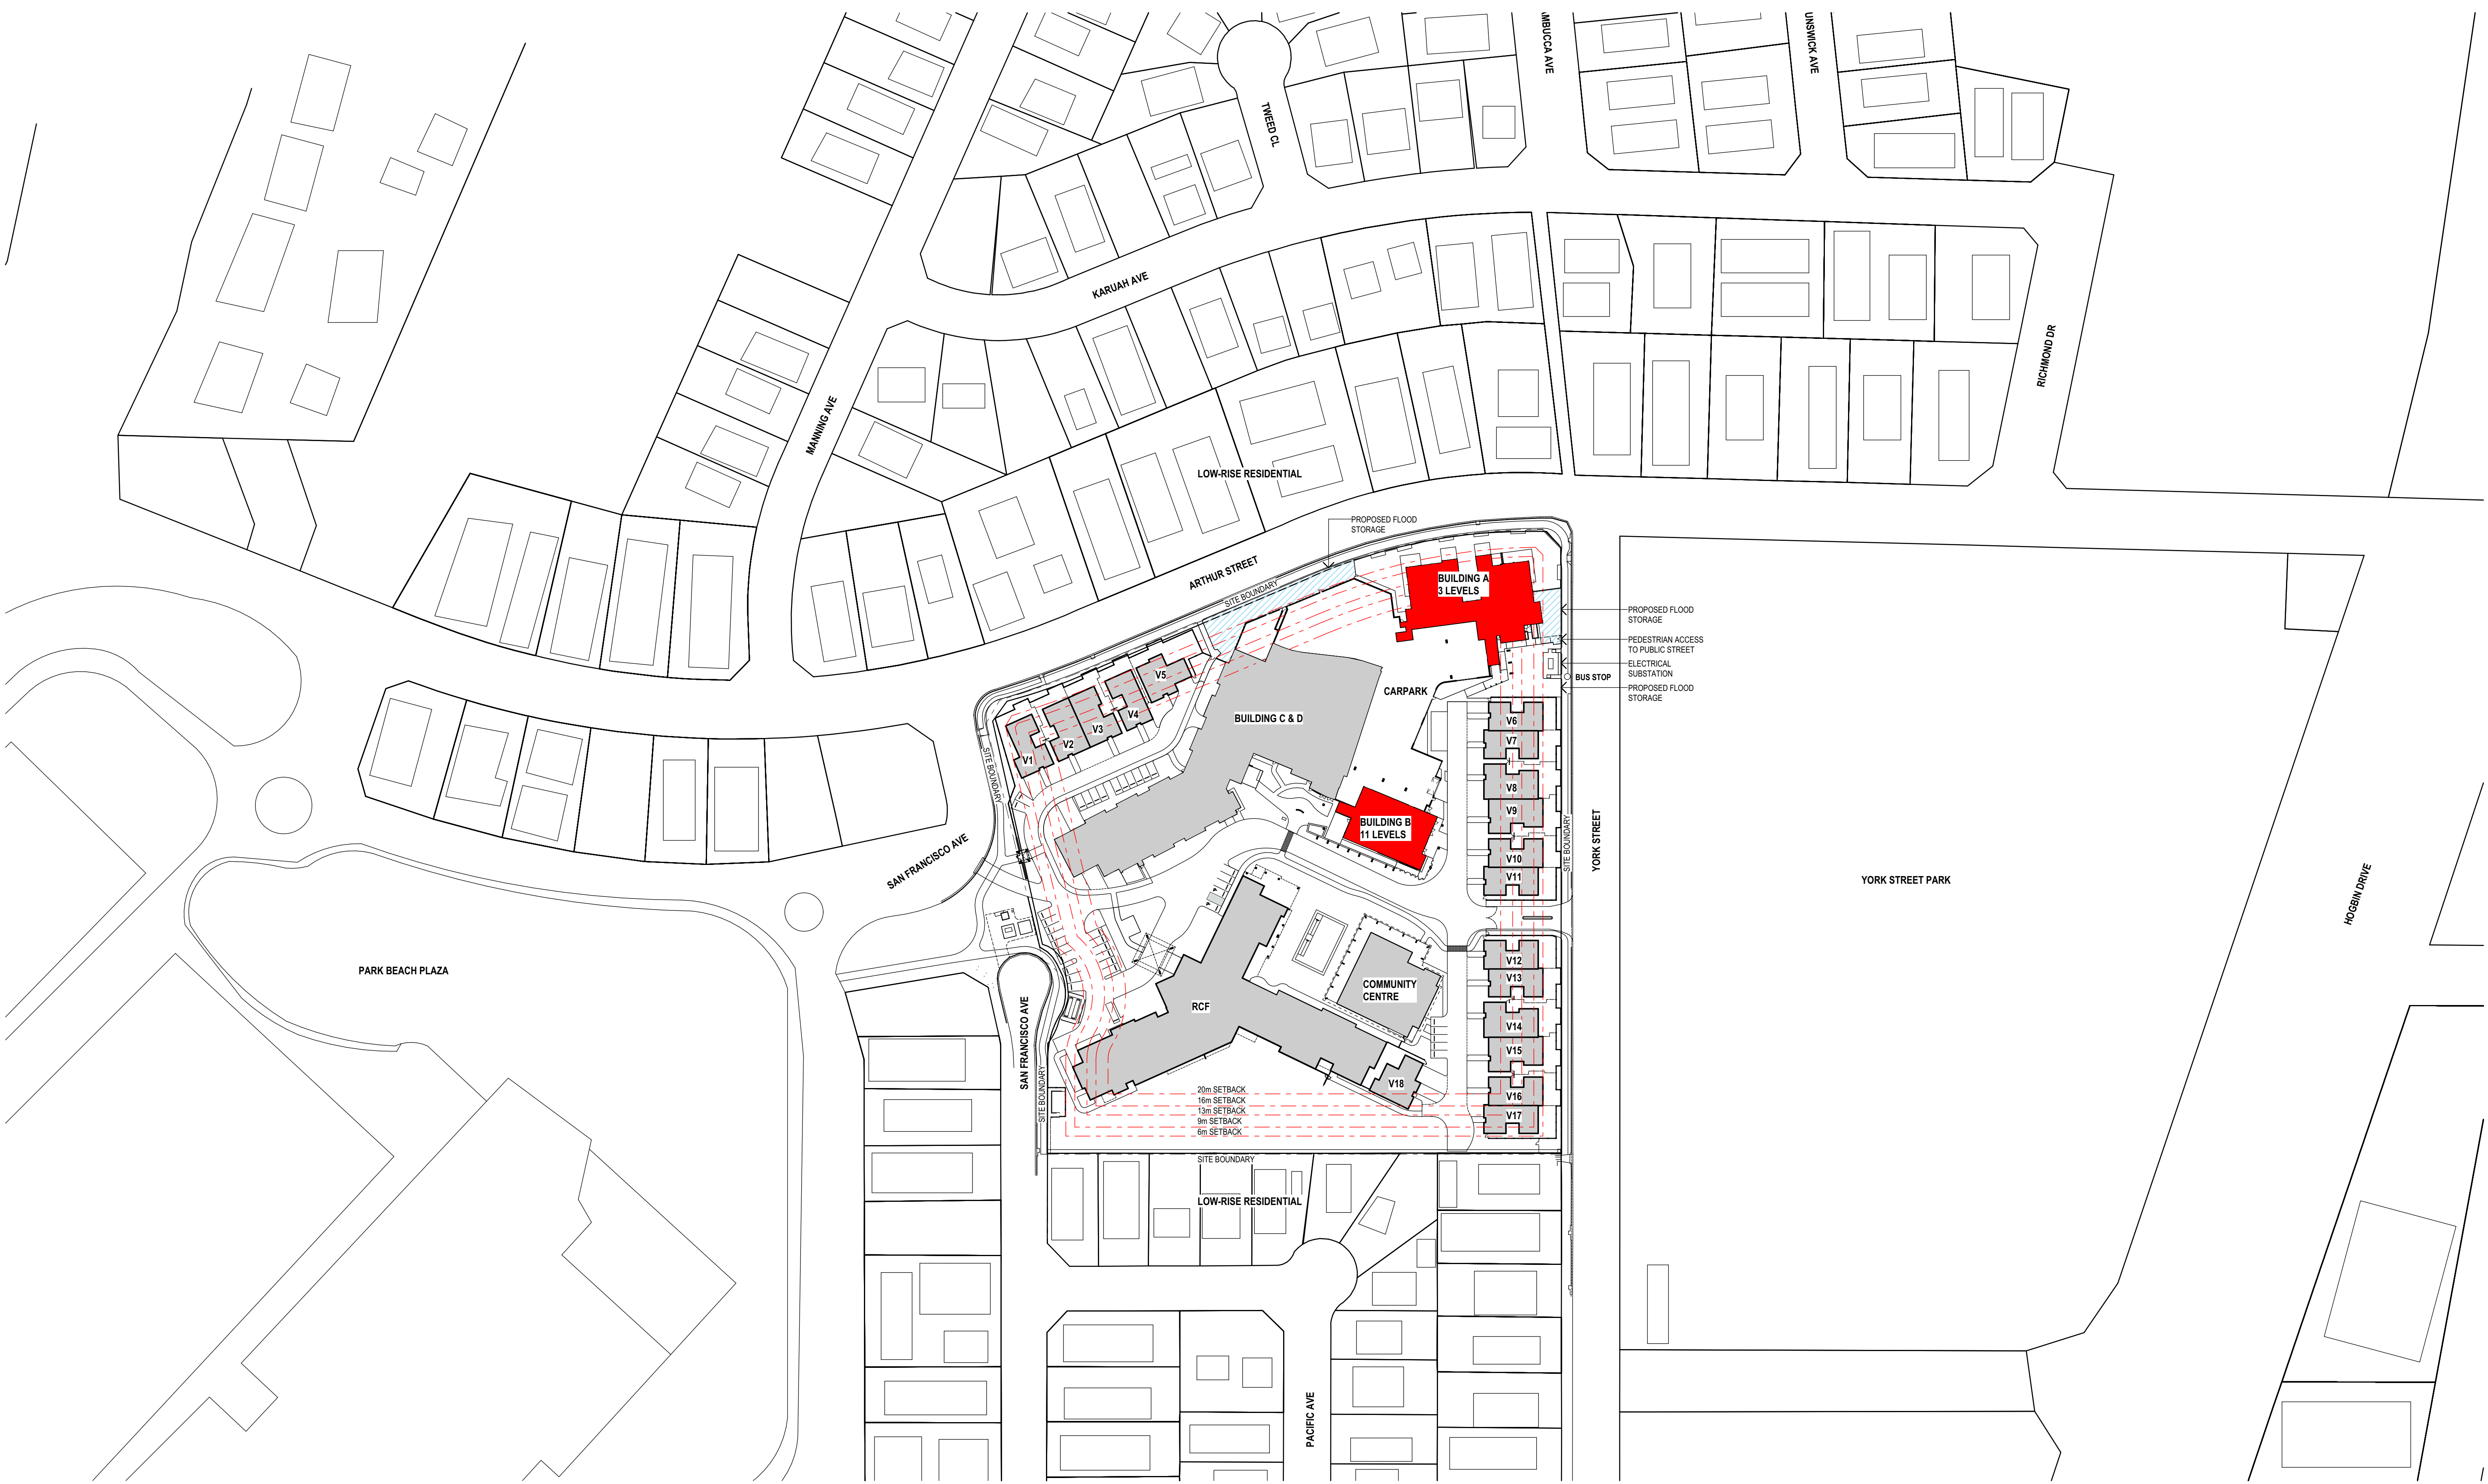

LOCATION PLAN
1:1000

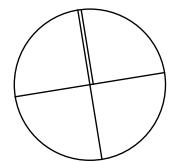

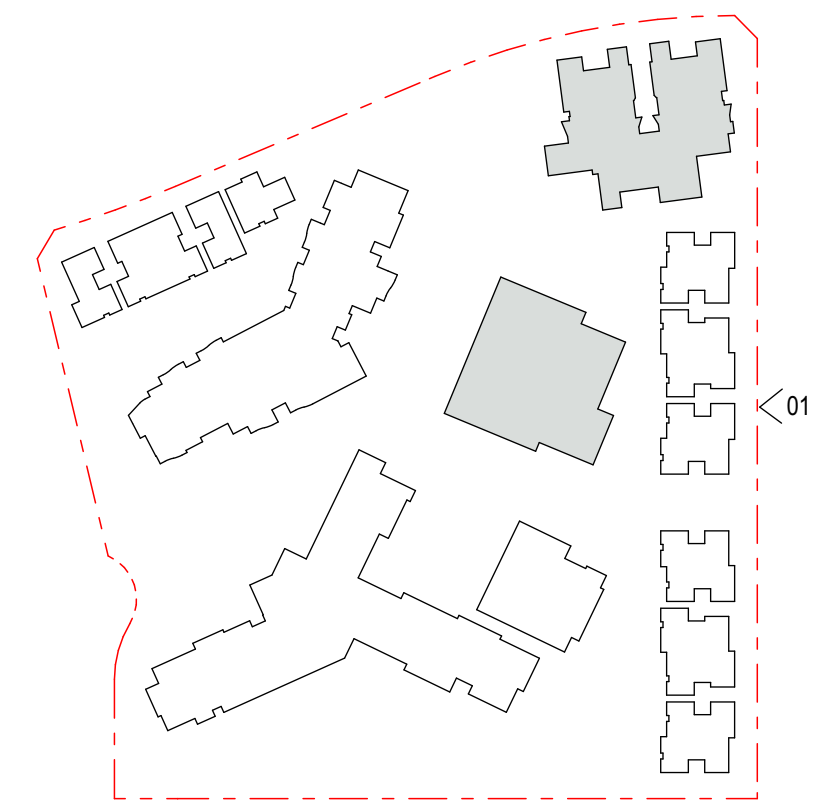


KEY PLAN

NOTE
- ALL STREETSCAPE ELEVATIONS ARE BASED OFF
BOFFA ROBERTSON GROUP APPROVED DA DRAWINGS
DEVELOPMENT CONSENT NO. 0902/17DA - 24.08.2017




STREET ELEVATION 01 [YORK STREET]
1:300

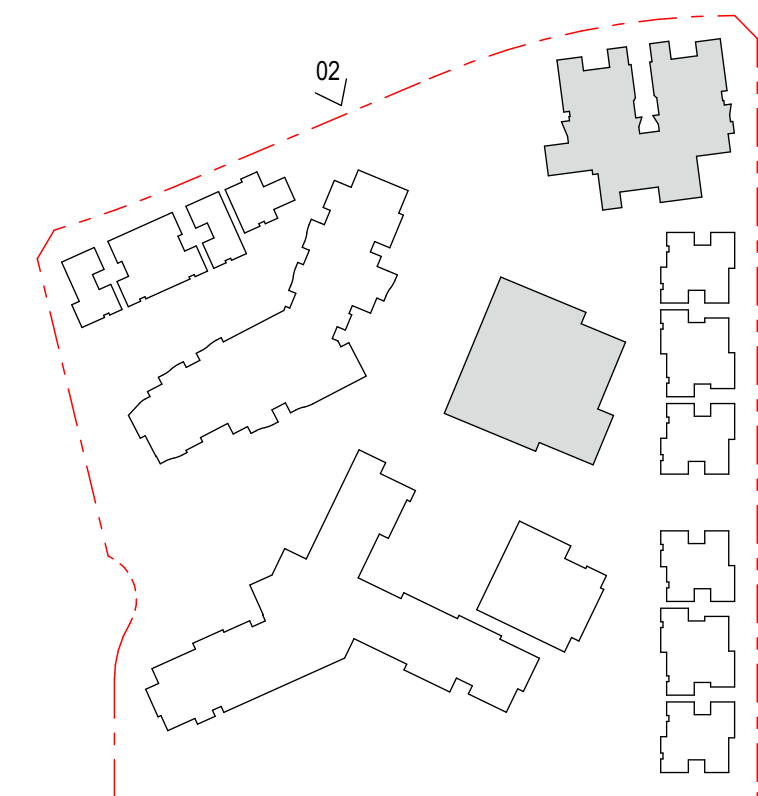

KEY PLAN

NOTE
- ALL STREETSCAPE ELEVATIONS ARE BASED OFF
BOFFA ROBERTSON GROUP APPROVED DA DRAWINGS
DEVELOPMENT CONSENT NO. 0902/17DA - 24.08.2017

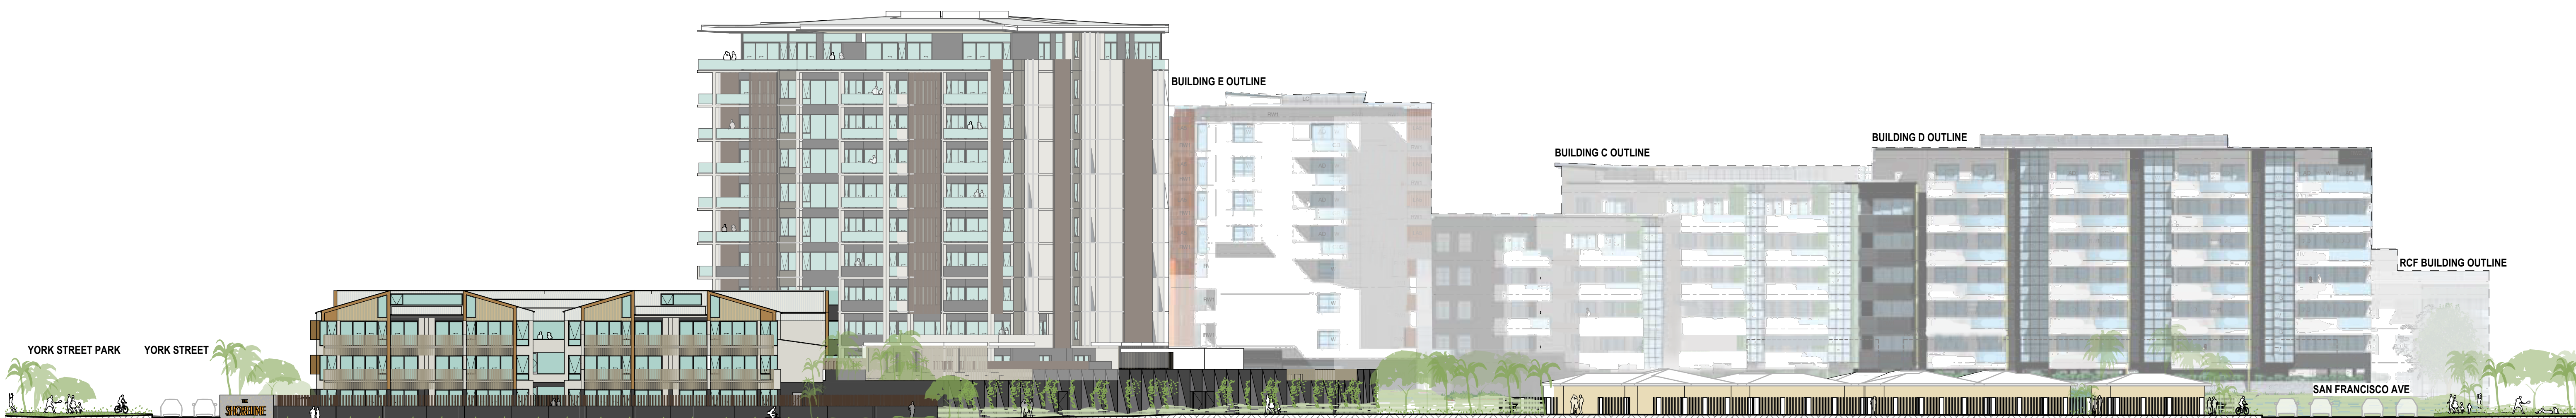

STREET ELEVATION 02 [ARTHUR STREET]
1:300

