


NOT FOR CONSTRUCTION

| REV | DESCRIPTION | DATE | DRAWN | DESIGN | CHECK | APPROVED |
|-----|--------------|----------|-------|--------|-------|----------|
| A | FOR APPROVAL | 26/06/20 | BT | BT | AW | AW |
| B | FOR APPROVAL | 24/07/20 | BT | BT | MP | MP |
| C | FOR APPROVAL | 27/08/20 | BT | BT | AW | AW |
| | | | | | | |
| | | | | | | |
| | | | | | | |

CAD FILE: T:\J6682 - HARVEST ESTATE, WEST BYRON\7 - DRAFTING\0610 STAGE 1A PLAN.DWG PLOTTED BY: BRENDANT PLOT DATE: 22/10/2021 2:55:42 PM

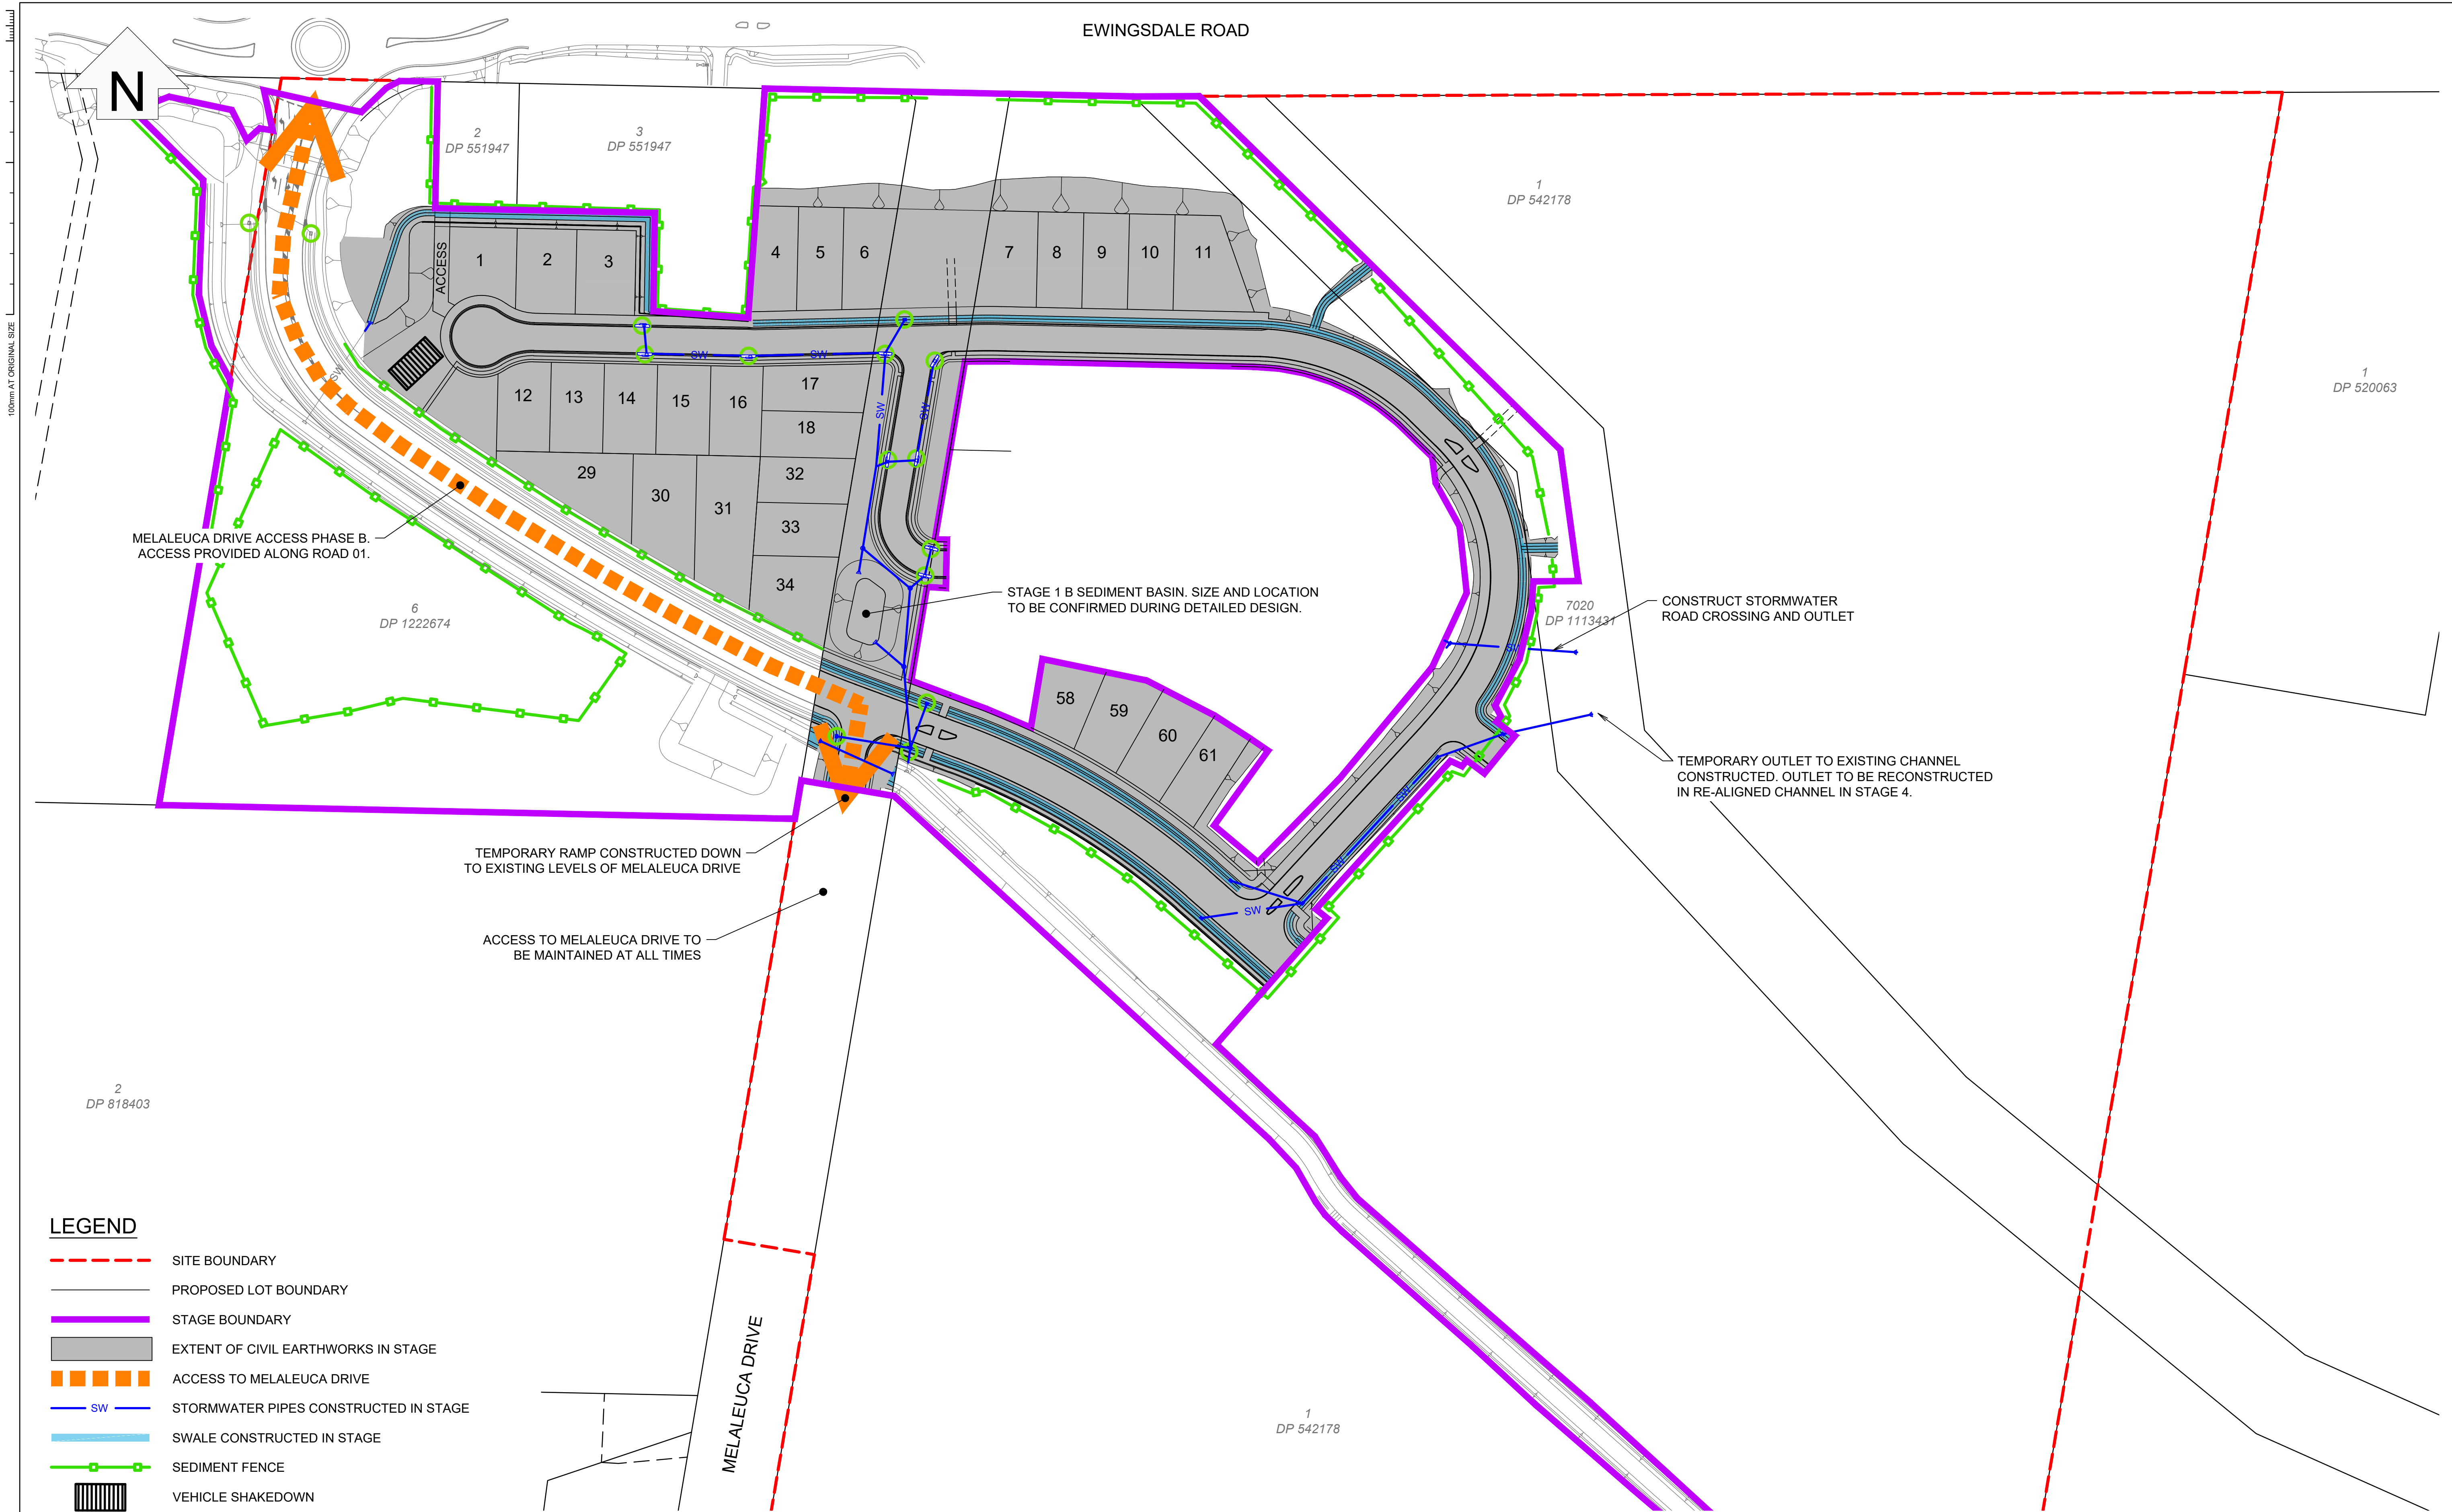

NOT FOR CONSTRUCTION

| REV | DESCRIPTION | DATE | DRAWN | DESIGN | CHECK | APPROVED |
|-----|--------------|----------|-------|--------|-------|----------|
| A | FOR APPROVAL | 24/07/20 | BT | BT | AW | AW |
| B | FOR APPROVAL | 27/08/20 | BT | BT | AW | AW |
| C | FOR APPROVAL | 22/10/21 | BT | BT | BG | BG |
| | | | | | | |
| | | | | | | |
| | | | | | | |

| |
|-------------------------------------|
| SCALES: |
| 0 10 20 40 60 |
| Full Size 1:1000 ; Half Size 1:2000 |
| Scale (m) |
| DO NOT SCALE FROM DRAWING |

Copyright in the drawings, information and data recorded in this document ("the information") is the property of Planit Consulting. This document and the information are solely for the use of the authorised recipient and this document may not be used, copied or reproduced in whole or part for any purpose other than that for which it was supplied by Planit Consulting. Planit Consulting makes no representation, undertakes no duty and accepts no responsibility to any third party who may use or rely upon this document or the information.

| | |
|--|--|
| DRAWN BY: | |
| DESIGN BY: | |
| APPROVED BY: | |
| DATE: | |
| THIS DRAWING MUST NOT BE USED FOR CONSTRUCTION UNLESS SIGNED AS APPROVED | |


PLANIT CONSULTING
SUITE 9A, 80-84 BALLINA STREET
PO BOX 161
LENNOX HEAD NSW 2478

TELEPHONE: 02 6687 4666
ABN: 20 099 261 711
EMAIL: administration@planitconsulting.com.au




| | |
|-----------------------------|---------------------|
| CLIENT: | NSPT PTY LTD |
| LOCAL GOVERNMENT AUTHORITY: | BYRON SHIRE COUNCIL |

| | |
|-----------------|----------------------------|
| PROJECT: | HARVEST ESTATE, WEST BYRON |
| DRAWING TITLE: | STAGE 1 PHASE B PLAN |
| ORIGINAL SIZE: | A1 |
| PLANIT JOB No.: | J6682 |
| DRAWING No.: | 0611 |
| REV: | C |

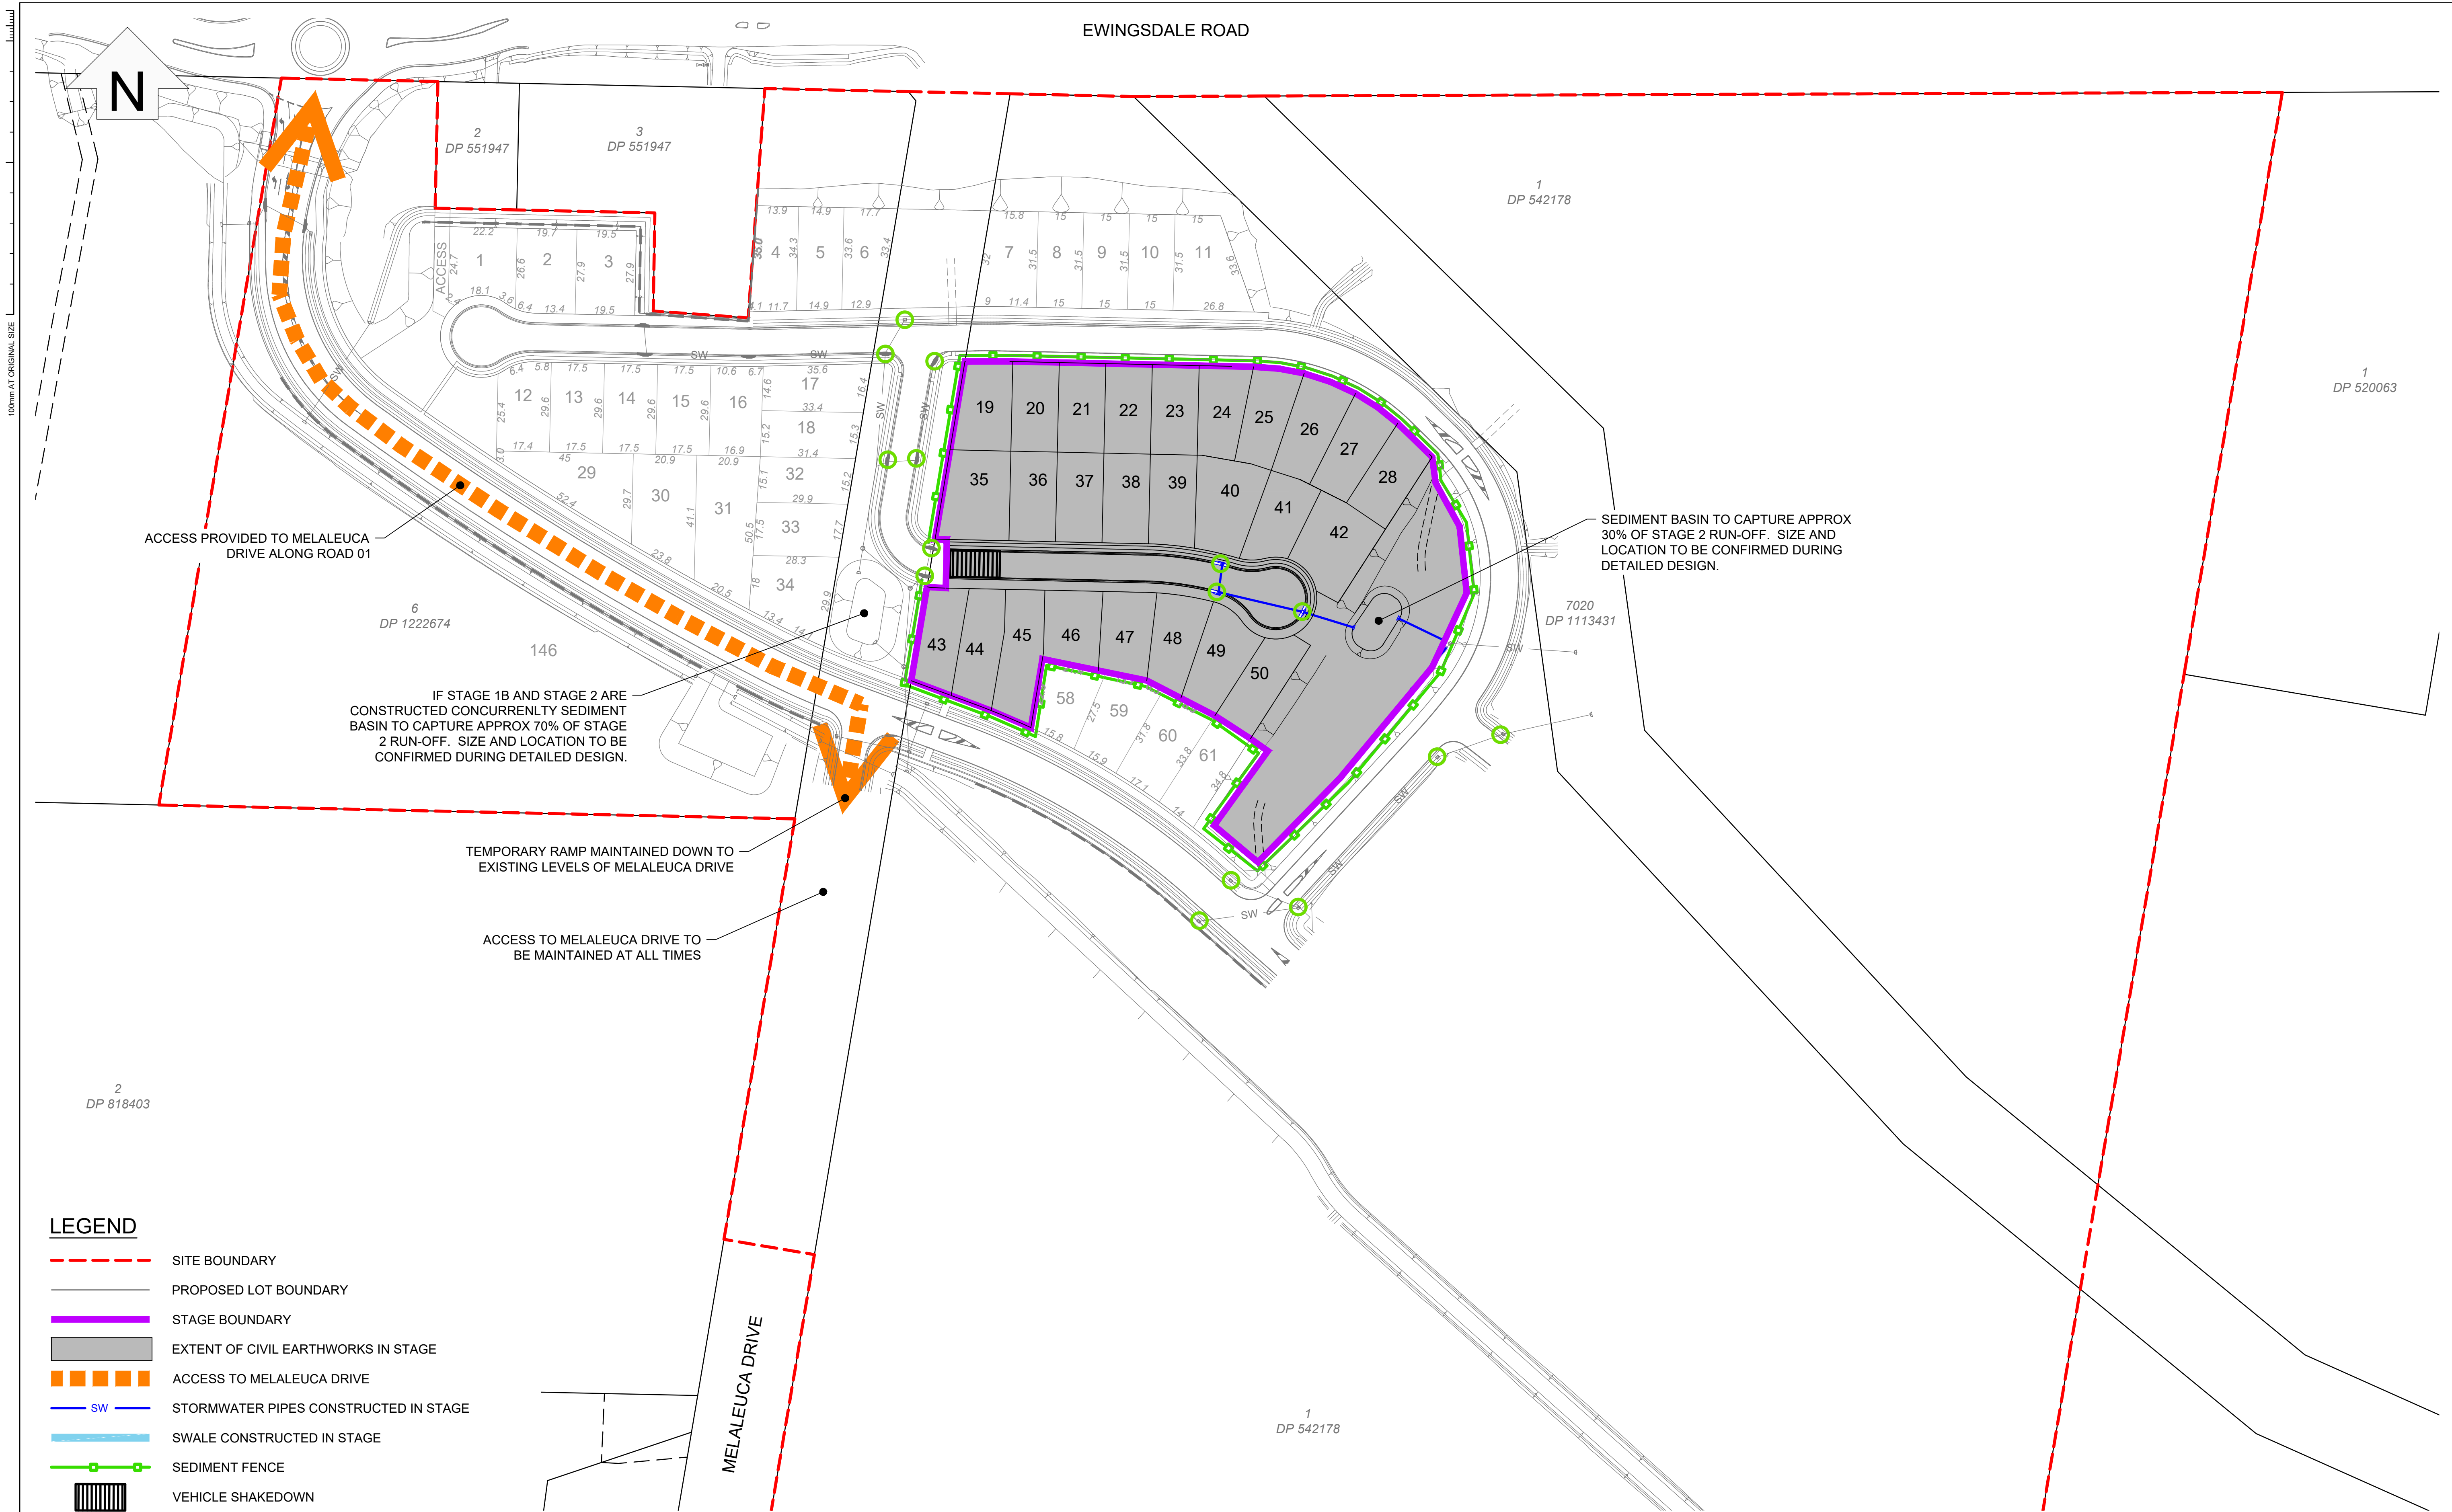

NOT FOR CONSTRUCTION

| REV | DESCRIPTION | DATE | DRAWN | DESIGN | CHECK | APPROVED |
|-----|--------------|----------|-------|--------|-------|----------|
| A | FOR APPROVAL | 26/06/20 | BT | BT | AW | AW |
| B | FOR APPROVAL | 27/08/20 | BT | BT | AW | AW |
| C | FOR APPROVAL | 22/10/21 | BT | BT | BG | BG |
| | | | | | | |
| | | | | | | |
| | | | | | | |

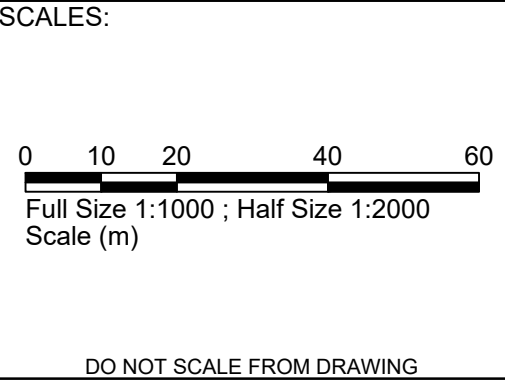

Copyright in the drawings, information and data recorded in this document ("the information") is the property of Planit Consulting. This document and the information are solely for the use of the authorised recipient and this document may not be used, copied or reproduced in whole or part for any purpose other than that for which it was supplied by Planit Consulting. Planit Consulting makes no representation, undertakes no duty and accepts no responsibility to any third party who may use or rely upon this document or the information.

DRAWN BY:
DESIGN BY:
APPROVED BY:
DATE:
THIS DRAWING MUST NOT BE USED FOR CONSTRUCTION UNLESS SIGNED AS APPROVED

PLANIT CONSULTING
SUITE 9A, 80-84 BALLINA STREET
PO BOX 161
LENNOX HEAD NSW 2478

TELEPHONE: 02 6687 4666
ABN: 20 099 261 711
EMAIL: administration@planitconsulting.com.au

CLIENT:
NSPT PTY LTD

LOCAL GOVERNMENT AUTHORITY:
BYRON SHIRE COUNCIL

| | | | | |
|--|----------------------|--------------------------|----------------------|-----------|
| PROJECT: HARVEST ESTATE, WEST BYRON | ORIGINAL SIZE: A1 | PLANIT JOB No.: J6682 | DRAWING No.: 0620 | REV: C |
| DRAWING TITLE: STAGE 2 PLAN | | | | |