





INSPO gallery




Raised planters to edge of building to provide green screening to neighbouring buildings

Small cafe style seating for individuals or small groups

Super sized feature pots with small trees

Outdoor entertaining area featuring BBQ + seating for groups

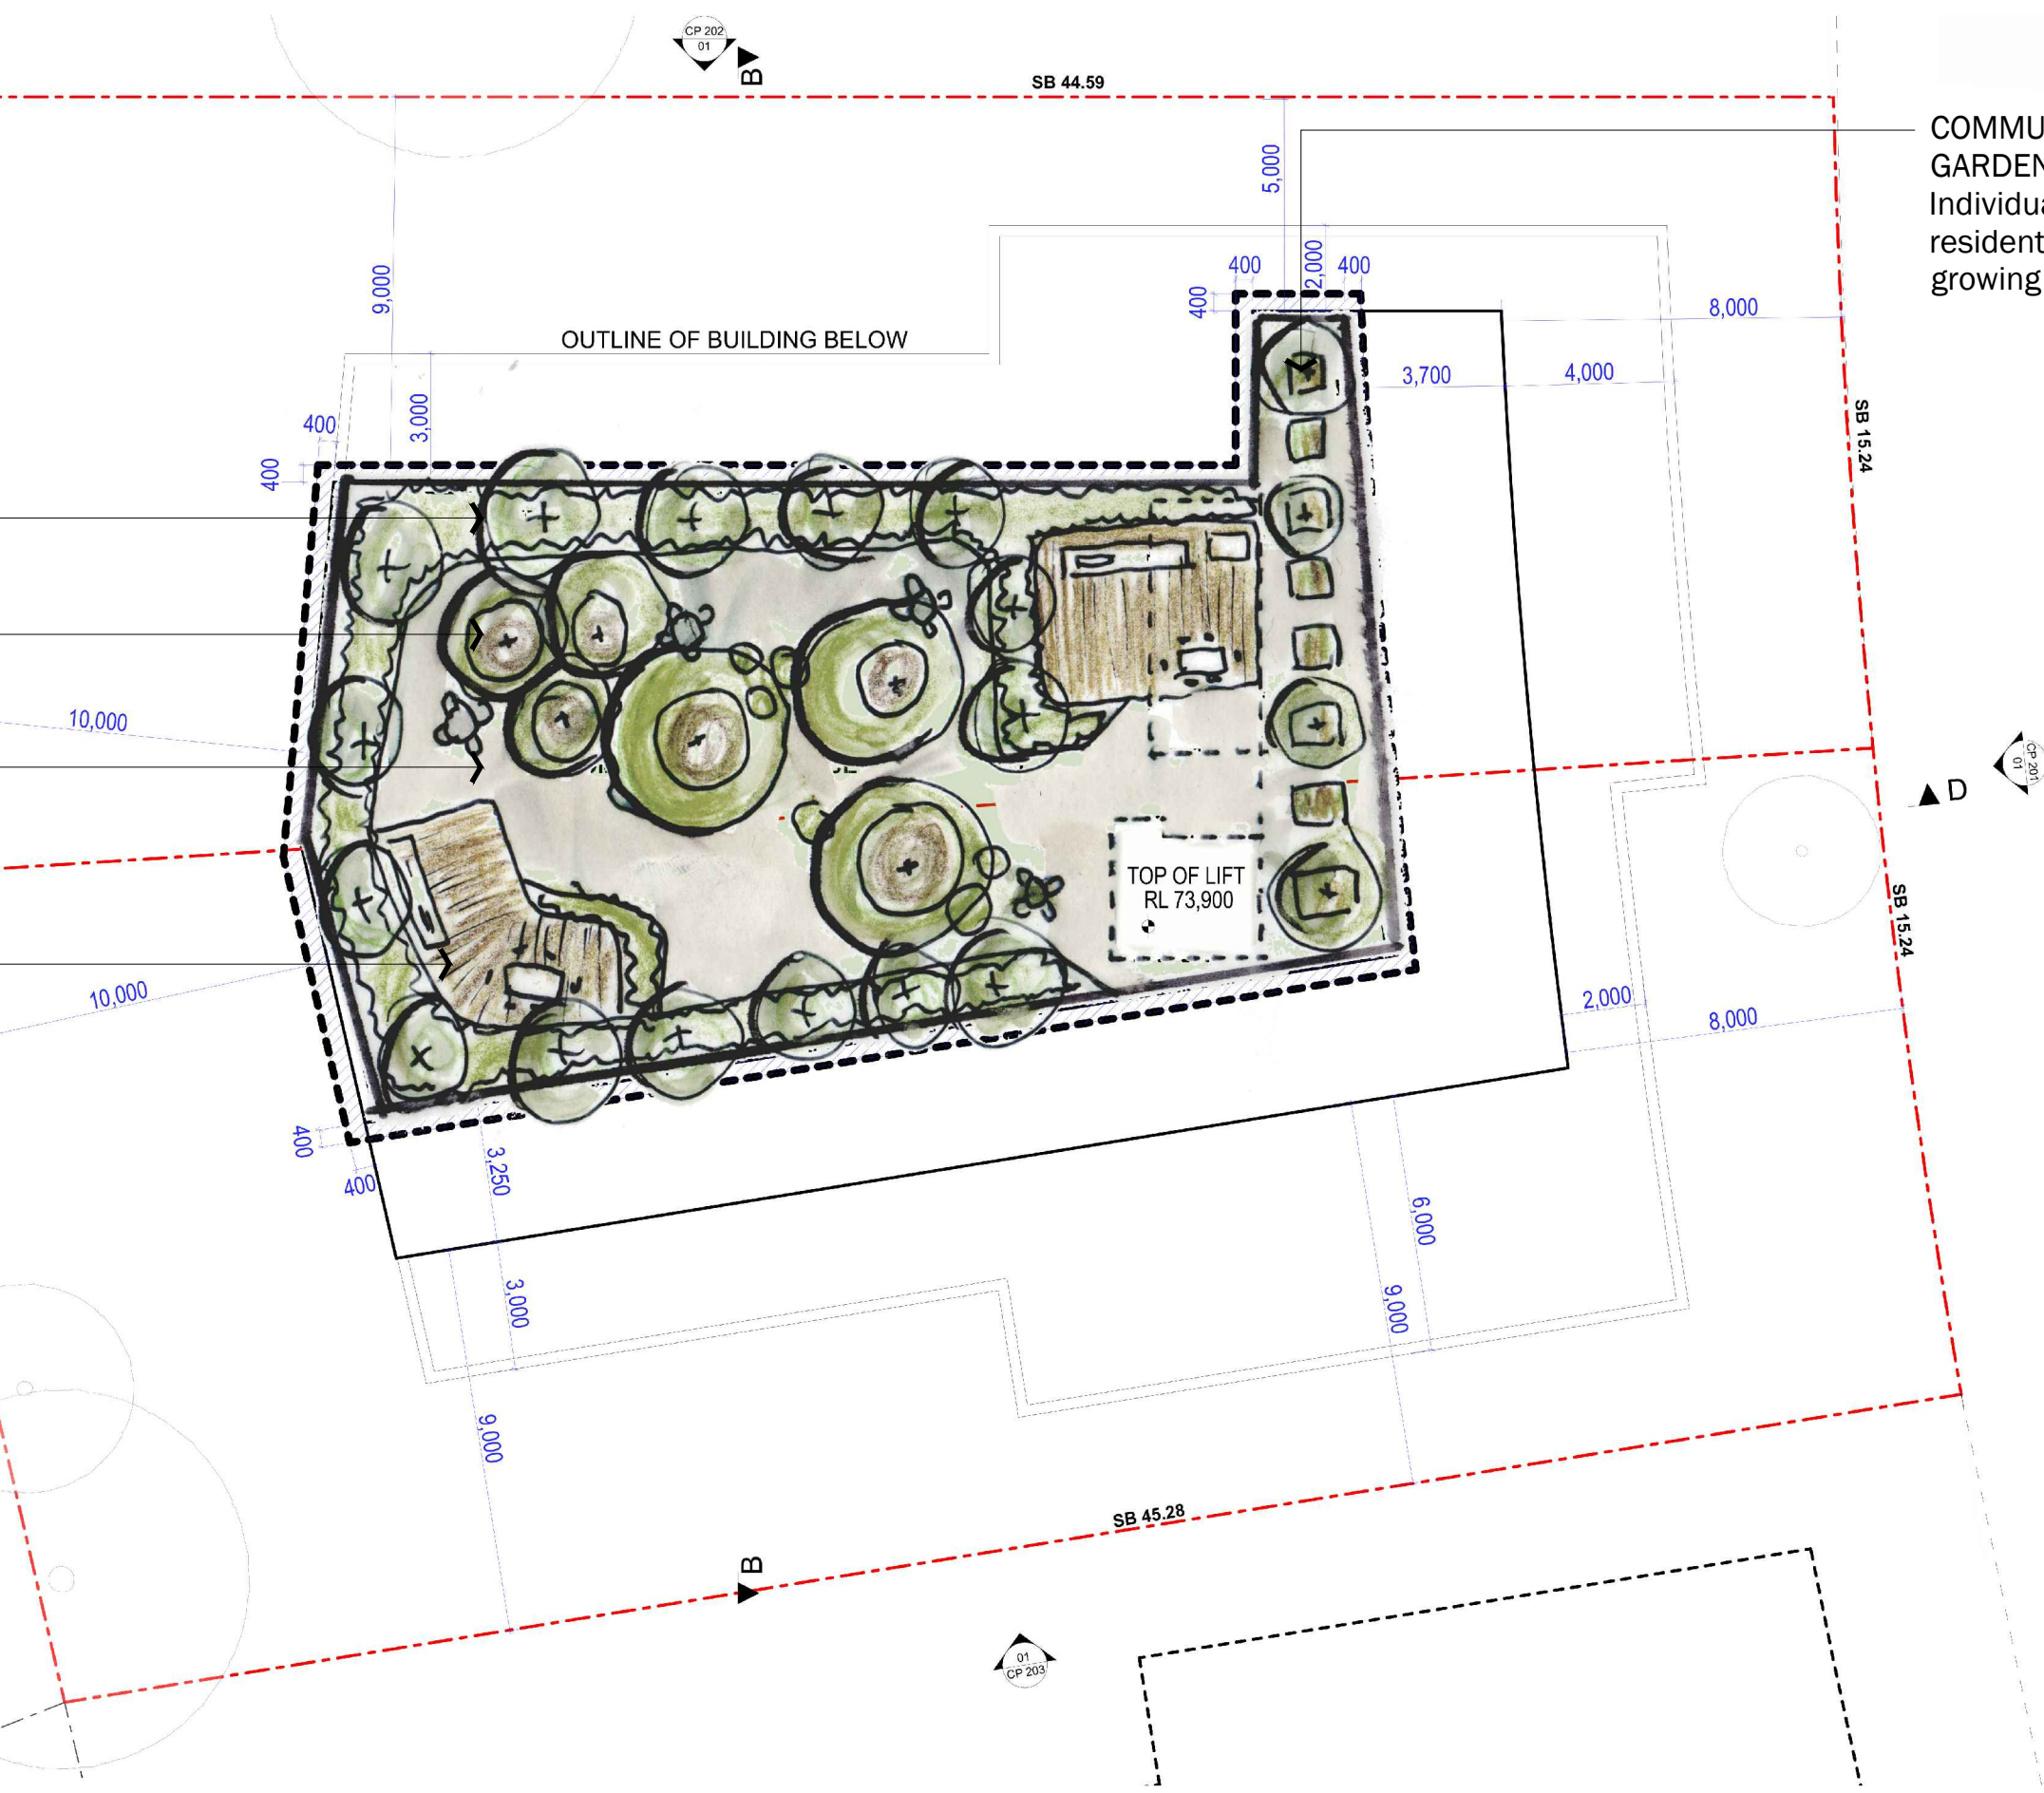

COMMUNAL VEGGIE GARDEN  
Individual planters for residents to utilise for growing herbs + veggies

Raised planters to edge of building to provide green screening to neighbouring buildings  
Super sized feature pots with small trees

Small cafe style seating for individuals or small groups

Outdoor entertaining area featuring BBQ + seating for groups

**NOTES**

Outside In Design Group Pty Ltd is the owner of the copyright subsisting in these drawings, plans, designs and specifications. They must not be used, reproduced or copied, in whole or in part, nor may the information, ideas and concepts therein contained (which are confidential to Outside In Design Group Pty Ltd) be disclosed to any person without the prior written consent of that company.

Do not scale from drawings.  
Verify all measurements on site.  
All work to comply with relevant Australian Standards and National Construction Code (NCC) (formerly BCA).  
All works to be carried out by qualified tradespersons.  
All Landscaped area to have a minimum 1:100 fall for possible overland water drainage.

LEGEND	SYMBOLS	LEGEND	SYMBOLS
--- SITE BOUNDARY	--- EXISTING CONTOURS	--- EXISTING CONTOURS	--- EXISTING CONTOURS
--- 1.2M H POOL FENCE	--- EXISTING FRONT FENCE	--- EXISTING FRONT FENCE	--- EXISTING FRONT FENCE
--- 2.0M H LANDSCAPED BOUNDARY FENCE	--- 1000mm FALL ZONE (1000 x 1000mm)	--- 1000mm FALL ZONE (1000 x 1000mm)	--- 1000mm FALL ZONE (1000 x 1000mm)

ISSUE	AMENDMENT	DRAWN	CHECK	DATE
A	ISSUE DRAFT FOR ARCHITECT + CLIENT REVIEW	PS	RS	04.08.20
B	AMEND TO ARCHITECT'S MARKUP	PS	RS	14.08.20
C	AMEND TO ARCHITECT'S MARKUP	PS	RS	26.08.20
D	UPDATE 3D RENDER TO ARCHITECT'S MARKUP	PS	RS	07.09.20
E	TERRACE GARDEN PLAY AREA TO COUNCIL + ARCHITECT FEEDBACK	PS	RS	20.01.21
F	FINALISE AMENDED GARDEN DESIGN, UPDATE ARCHITECTURALS	PS	RS	03.02.21
G	ADJUST WALL HEIGHTS, INCREASE RAMP LENGTH, RE-DESIGN SAND PITS	PS	RS	10.02.21
H	PREPARE SKETCH PLAN FOR TLOPEA CONCEPT PLAN	RS	RS	07.07.21

**Outside**  
DESIGN GROUP n

TEL 0413 448 447  
info@outsidedesigngroup.com.au  
ABN 63 622 237 138

CLIENT	ANTHONY NAKHOUL
DRAWING NO.	L-01_05
SCALE	NTS@A1
ISSUE	H
CHECKED	RS
DATE	07-07-21

PROJECT  
CHILDCARE CENTRE +  
MULTI-RESIDENTIAL DEVELOPMENT

DRAWING  
STAGE 1  
LANDSCAPE CONCEPT  
COMMON OPEN AREAS