


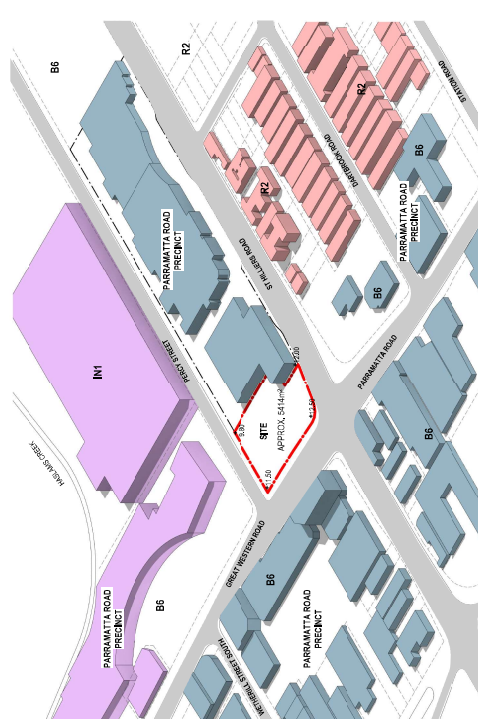

2 SITE LEP - LAND ZONING

SITE PLANNING CONTROLS:
ZONING: B6 ENTERPRISE CORRIDOR
ALLOWS HOTELS OR MOTEL ACCOMMODATION

LEGEND


- B6 ENTERPRISE CORRIDOR
- IN1 GENERAL INDUSTRIAL
- R2 LOW DENSITY RESIDENTIAL



1 SITE LOCATION

LEGEND

- SITE BOUNDARY

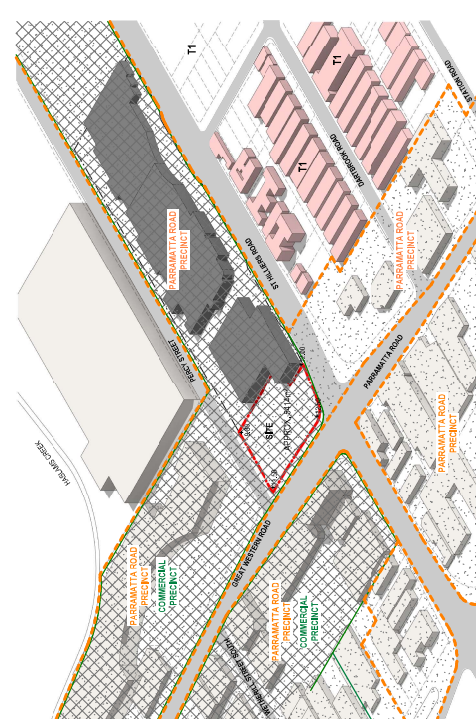


4 SITE LEP - FSR

SITE PLANNING CONTROLS:
FSR: PARRAMATTA ROAD PRECINCT: 3:1
UNDER ALBURN LEP CAUSE 43 (20-04)
FOR OFF-PREMISES AND HOTEL OR MOTEL ACCOMMODATION

LEGEND

- PARRAMATTA ROAD PRECINCT: 3:1
- COMMERCIAL PRECINCT: 1:5-1
- T1: 2:1

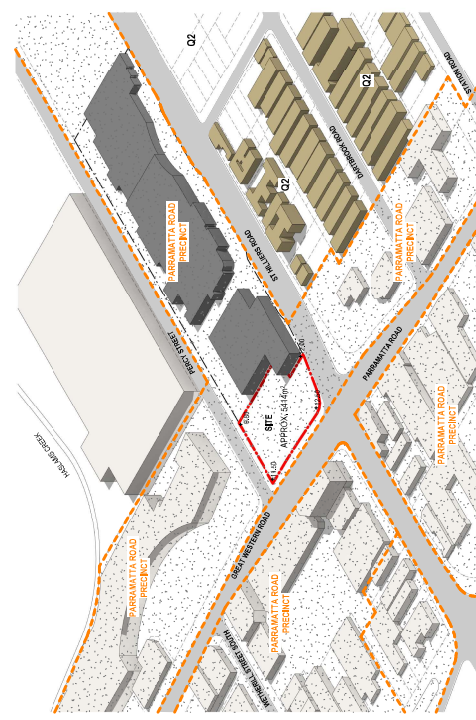

3 SITE LEP - HEIGHT OF BUILDING

SITE PLANNING CONTROLS:
HEIGHT: PARRAMATTA ROAD PRECINCT: 27m
UNDER ALBURN LEP CAUSE 43 (20-04)
MAXIMUM HEIGHT OF BUILDING IS 27 METRES

LEGEND

- PARRAMATTA ROAD PRECINCT: 27m
- Q2: 20m

ISSUE	DESCRIPTION	APPROVED DATE
1	DEVELOPMENT APPLICATION	04/03/20

AMENDMENTS

NOTE:

NEW GROUND TO VEHICLE ENTRY TO CHIL TRAFFIC ENGINEERING DETAIL.

GENERAL NOTES:

- REFER TO DEMOLITION PLAN FOR EXTENT OF WORK TO BE DEMOLISHED.
- EXISTING TREES TO BE RETAINED.
- PROTECTED REFER TO ARBORIST REPORT FOR DETAILS.
- SHOULD NOT BE USED FOR APPROXIMATE ONLY AND OTHER THAN A GENERAL UNDERSTANDING OF THE WORK TO BE DEMOLISHED.
- ENGAGED TO CONFIRM ANY QUOTED AREAS AND DRAWINGS, A REGISTERED SURVEYOR SHOULD BE ENGAGED TO CONFIRM ANY QUOTED AREAS AND DRAWINGS.
- REFER TO SURVEY PREPARED BY ITS LOCKLEY DATED 30/01/17 FOR DETAILS OF BOUNDARY AND LEVELS OF EXISTING SITE FEATURES.

ABBREVIATIONS

- BAL BALUSTRADE
- EX EXISTING
- J-X JET FANS
- RL RELATIVE LEVEL
- REV MEDIUM RISE VEHICLE
- TOP TOP OF CURB
- TOP TOP OF GUTTER
- TOP TOP OF PARAPET
- TOP TOP OF ROAD
- TOP TOP OF WALL
- RWO RAIN WATER OUTLET
- RF ROOF NUMBER REFER TO ARCHITECT
- VC VEHICLE CROSSING

LEGEND

- EXISTING WALL TO BE RETAINED
- NEW WALL
- EXISTING TREES TO BE RETAINED
- TREES TO BE REMOVED
- DEMOLISHED

DEVELOPMENT APPLICATION

CLIENT

GOOD LUCK PLAZA

DRAWING

FLOOR

SHEET CREATED

SCALE @ A1

DRAWN

PROJECT NO.


2018081A

DA-110

ISSUE

B

PROJECT

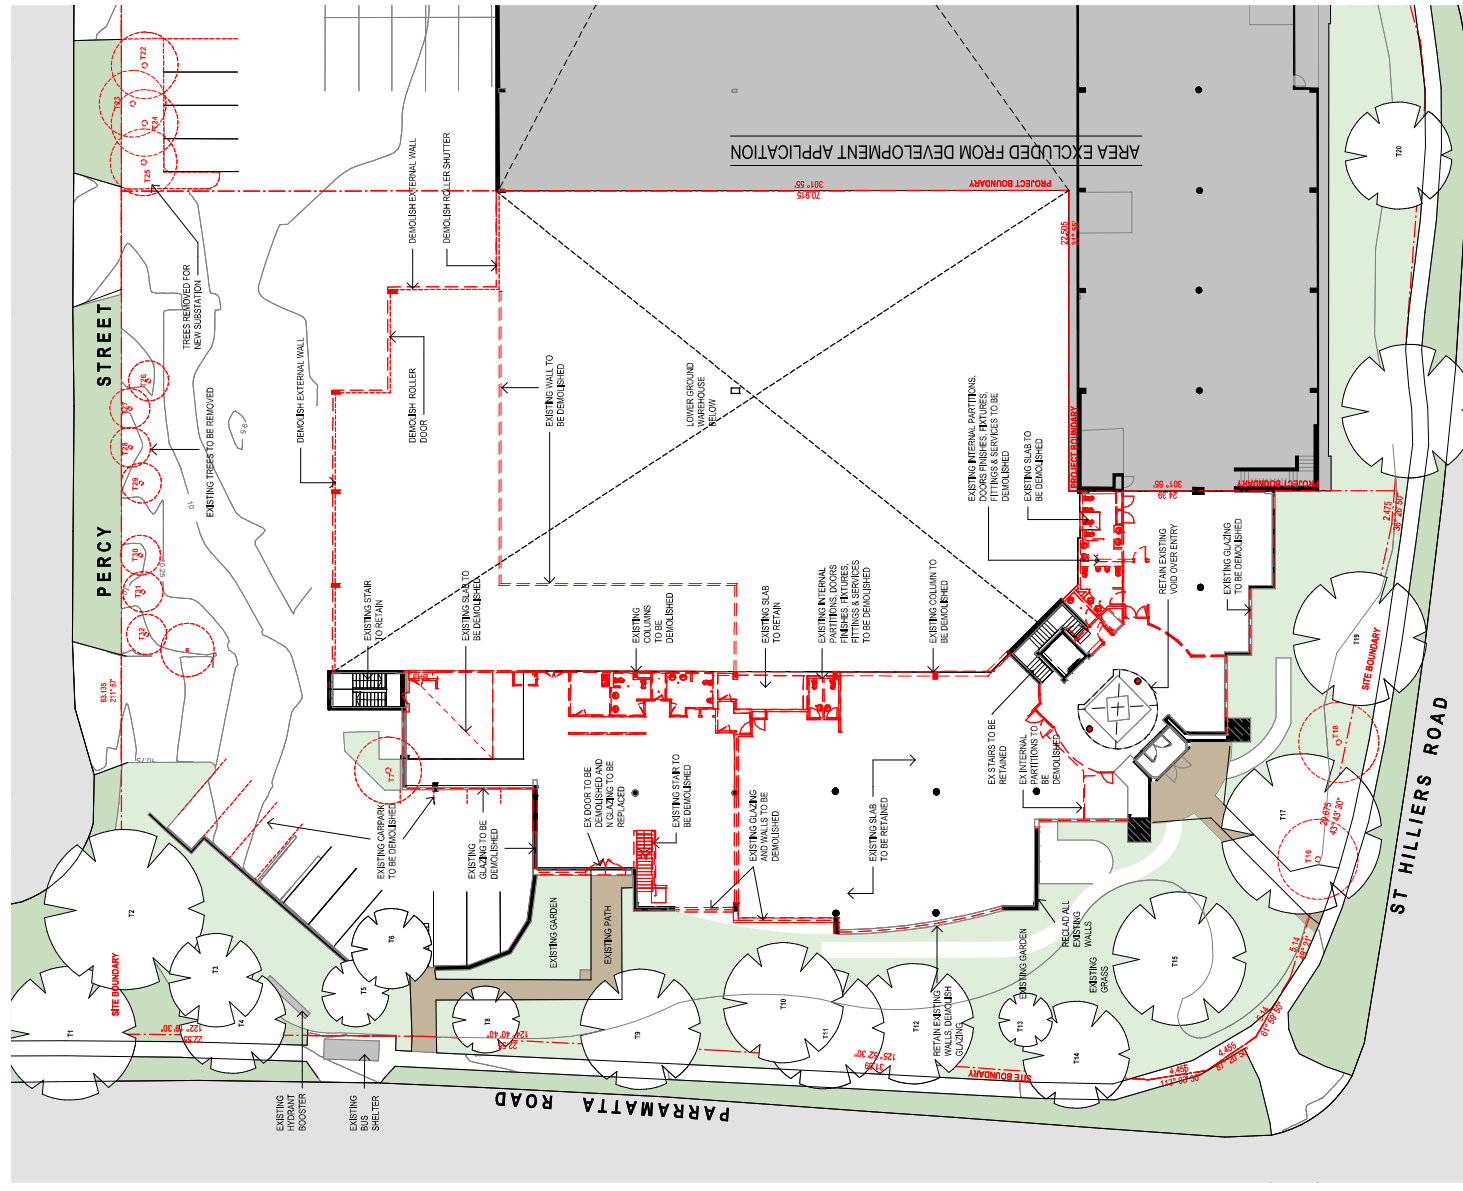

NEW GRADING TO VEHICLE ENTRY TO CIVIL
TRAFFIC ENGINEERING'S DETAIL

- REFER TO DEMOLITION PLAN FOR EXTENT OF EXISTING BUILDING TO BE RETAINED / DEMOLISHED
- EXISTING TRUSS NO. 1-16 TO BE RETAINED & PROTECTED REFER TO ARCHIST REPORT FOR DETAILS
- AREAS INDICATED ARE APPROXIMATE ONLY AND SHOULD NOT BE RELIED UPON FOR ANY PURPOSE OTHER THAN A GENERAL UNDERSTANDING OF THE ARCHITECTURAL DESIGN INTENT SHOWN ON THIS DRAWING, A REGISTERED SURVEYOR SHOULD BE ENGAGED TO CONFIRM ANY QUOTED AREAS AND EXISTING MEASUREMENTS.
- REFER TO SURVEY PREPARED BY T.S. LOCKLEY DATED 20/11/17 FOR DETAILS OF BOUNDARY AND LEVELS OF EXISTING SITE FEATURES.

BAL	BALUSTRADE
EX	EXISTING
JF-X	JET FANS
N	NEW
RL	RELATIVE LEVEL
MRV	MEDIUM RIGID VEHICLE
SD	SMOKE DOOR
TG	TOP OF GUTTER
TOP	TOP OF PARAPET
TOW	TOP OF WALL
MRS	METAL ROOF SHEETING
RWO	RAIN WATER OUTLET
T#	TREE NUMBER REFER TO
V/C	REPORT FOR DETAILS VEHICLE CROSSING

EXISTING WALL TO BE RETAINED

NEW WALL

EXISTING TREES TO BE RETAINED

TREES TO BE REMOVED

DEMOLISHED



APPROVED BY:	CHECKED BY:
SP	RP


DRAWING
DEMOLITION PLAN - LEVEL 1

SHEET CREATED
 10/04/19
 SCALE @ A1
 1 : 200
 DRAWN
 RP
 PROJECT No. DISC. DRAWING No.
 2018081 A DA-111
 ISSUE
 B

PROJECT
AUBURN HOTEL
33 ST. HILLIERS ROAD, AUBURN

at 1, Pier 8-9, 23 Hickson Road
Fish Bay New South Wales 2000 Australia
61 2 9290 3722 F 61 2 9290 1150
sydney@jacksonce.com
Jackson Tree Chestnut Wills Pty Ltd

JACKSON TEECE

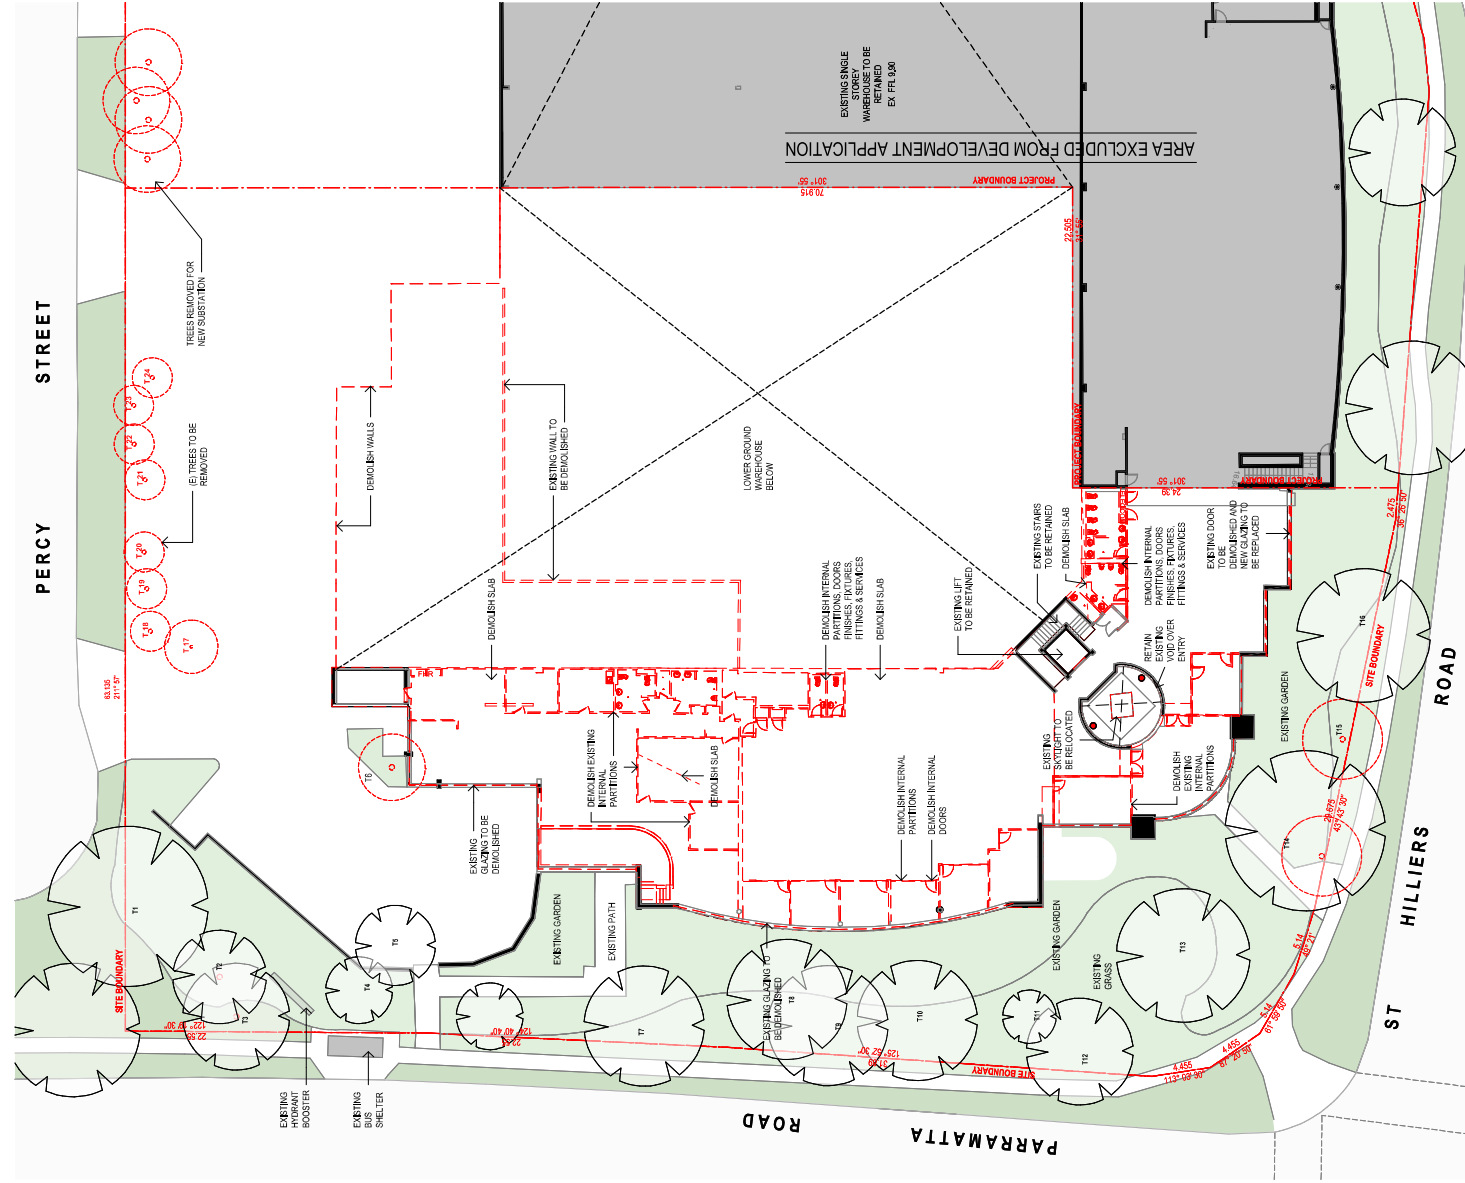

LEGEND

	CARPARK
	LOBBY
	CONFERENCE / FUNCTION
	RESTAURANT / LOUNGE
	HOTEL
	POOL
	GYM

NOTES:

1. DRAWING PRODUCED IN COLOUR IF DRAWING IS REPRODUCED IN B&W INFORMATION LOSS MAY OCCUR.

2. ALL POSITIVE LEVELS SHOWN INDICATIVE. REFER TO SURVEY PREPARED BY LITS LOCKLEY FOR DETAILS REFERENCE NO. 4414807, DATED 30/1/2017.

THIS DRAWING SHALL BE USED FOR THE DEVELOPMENT OF THE PROJECT.

DEVELOPMENT APPLICATION


APPROVED BY: JS
CLIENT: RP

GOOD LUCK PLAZA
好运广场

DRAWING CONCEPT DIAGRAMS


SHEET CREATED	SCALE @ A1	DRAWN BY
30/04/19	NTS	EY
PROJECT NO.	DRAWING NO.	ISSUE
2018081	DA-005	B
PROJECT		
AUBURN HOTEL		
93 ST HILLIERS ROAD, AUBURN		

Lot 1, Part Sec. 23 (Hickson Road)
Lot 2, Part Sec. 23 (Hickson Road)
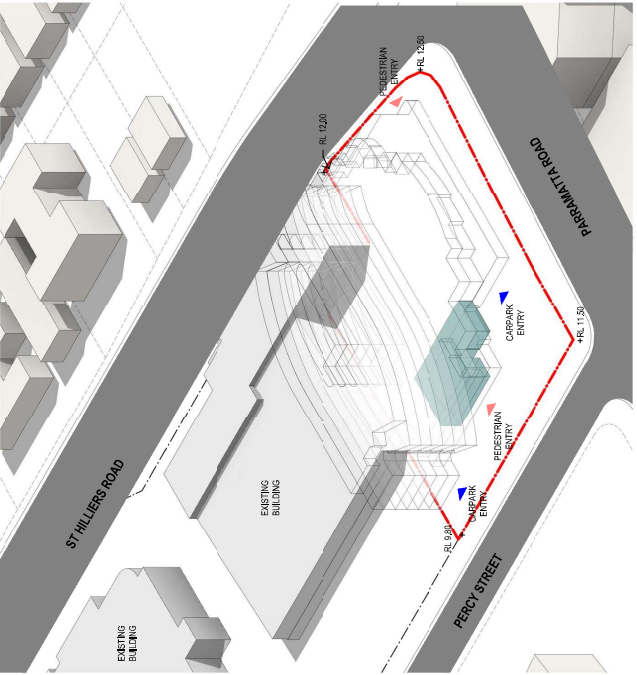


2 MASSING STUDY - ENTRY

- HOTEL ENTRY (PEDESTRIAN) AT SOUTHEAST CORNER ON GROUND FLOOR OFF PERCY STREET
- RESTAURANT / CONFERENCE AND OFFICE ENTRY AT GROUND FLOOR ON CORNER ST HILLIERS & PARAMATTA ROAD
- VEHICLE ENTRY OFF PERCY STREET ENTRY TO LOWER GROUND FLOOR

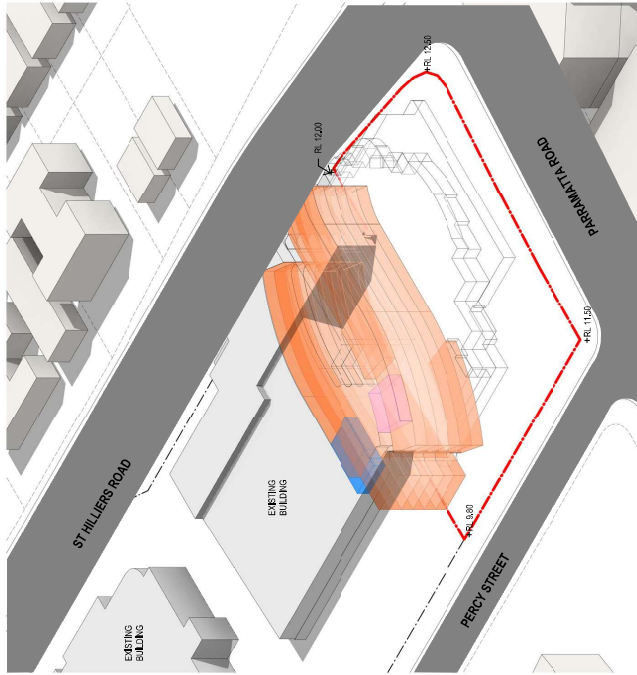


4 MASSING STUDY - HOTEL

- POOL & GYM ON TOP FLOOR (LEVEL 7)
- 201 ROOMS

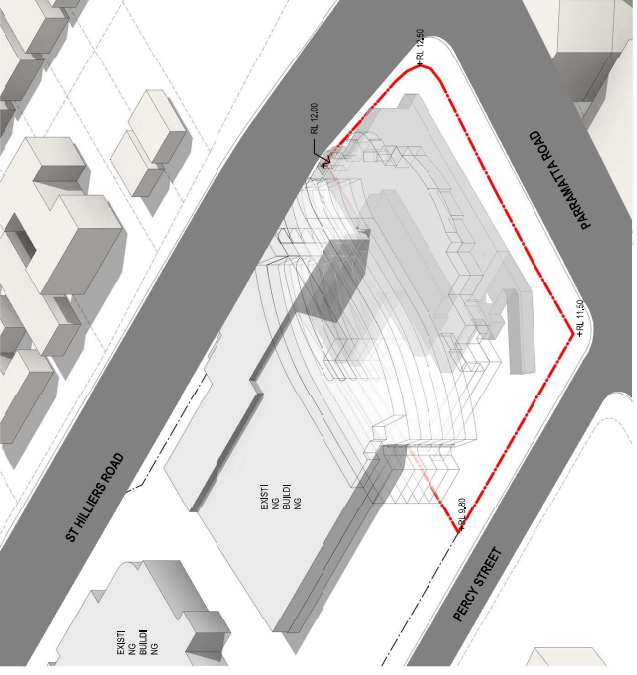

1 MASSING STUDY - CARPARK

- RETAIN EXISTING CARPARK ON LOWER GROUND
- PROVIDE ADDITIONAL NEW CAR PARKING ON LOWER GROUND & GROUND FLOOR LEVELS

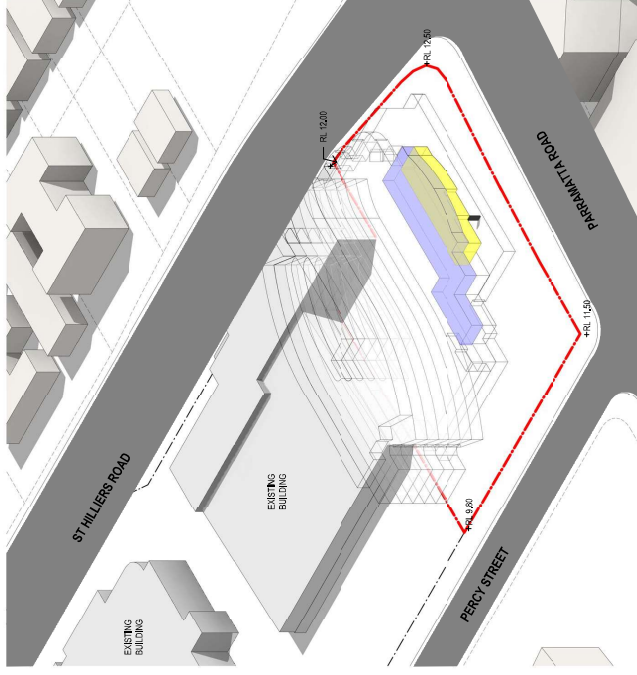

3 MASSING STUDY - CONFERENCE

- CAFE / BAR & RESTAURANT ON GROUND FLOOR
- CONFERENCE & SEMINAR ROOMS ON LEVEL 1

206

ISSUE	DESCRIPTION	APPROVED	DATE
8	DEVELOPMENT APPLICATION	PP	6/12/20

NEW GRADING TO VEHICLE ENTRY TO CIVIL
TRAFFICE ENGINEERING'S DETAIL

REFER TO DEMOLITION PLAN FOR EXTENT OF EXISTING BUILDING TO BE RETAINED/DEMOLISHED. EXISTING TREES NO. 1-16 TO BE RETAINED & PROTECTED REFER TO ARBORIST' REPORT FOR DETAILS.

AREAS INDICATED ARE APPROXIMATE ONLY AND SHOULD NOT BE RELIED UPON FOR ANY PURPOSE OTHER THAN A GENERAL UNDERSTANDING OF THE ARCHITECTURAL DESIGN INTENT SHOWN ON THIS DRAWING. A REGISTERED SURVEYOR SHOULD BE ENGAGED TO CONFIRM ANY QUOTED AREAS AND EXISTING MEASUREMENTS.

REFER TO SURVEY PREPARED BY LITS LOCKLEY DATED 30/11/17 FOR DETAILS OF BOUNDARY AND LEVELS OF EXISTING SITE FEATURES.

BAL	BALLSTRADE
EX	EXISTING
JF-X	JET FANS
N	NEW
RL	RELATIVE LEVEL
MRV	MEDIUM RIGID VEHICLE
SD	SMOKE DOOR
TOG	TOP OF GUTTER
TOP	TOP OF PARAPET
TOW	TOP OF WALL
MR	METAL ROOF SHEETING
RWO	RAIN WATER OUTLET
TH	TREE NUMBER REFER TO
W/C	REPORT FOR DETAILS VEHICLE CROSSING

	EXISTING WALL TO BE RETAINED
	NEW WALL
	EXISTING TREES TO BE RETAINED
	TREES TO BE REMOVED
	DEMOLISHED
	SITE SETBACK
	PEDESTRIAN ENTRY
	VEHICLE ENTRY
	VEHICLE CROSSING
	W/C
	(E) EXISTING
	NEW



APPROVED BY: _____
IS _____
CHECKED BY: _____
RP _____







SHEET CREATED
 SCALE @ A1
 As indicated
 30/04/19
 DRAWN
 HDL

PROJECT No. 2018081 A DISC. DRAWING No. DA-003 ISSUE B

PROJECT
AUBURN HOTEL
33 ST. HILLIERS ROAD, AUBURN

Lot 1, Pier 8-9, 23 Hickson Road
Zaish Bay New South Wales 2000 Australia
61 2 9290 2722 F 61 2 9290 1150
sydney@jacksontree.com

JACKSON TEECE

 

NEW GRADING TO VEHICLE ENTRY TO CIVIL
TRAFFIC ENGINEERING'S DETAIL

- REFER TO DEMOLITION PLAN FOR EXTENT OF EXISTING BUILDING TO BE RETAINED / DEMOLISHED
- EXISTING TREES NO. 1-16 TO BE RETAINED & PROTECTED REFER TO ARBOREST REPORT FOR DETAILS
- AREAS INDICATED ARE APPROXIMATE ONLY AND SHOULD NOT BE RELIED UPON FOR ANY PURPOSE OTHER THAN A GENERAL UNDERSTANDING OF THE ARCHITECTURAL DESIGN INTENT SHOWING ON THIS DRAWING. A REGISTERED SURVEYOR SHOULD BE ENGAGED TO CONFORM ANY QUOTED AREAS AND EXISTING MEASUREMENTS.
- REFER TO SURVEY PREPARED BY LT'S LOCALEY DATED 30/1/17 FOR DETAILS OF BOUNDARY AND LEVELS OF EXISTING SITE FEATURES.

BAL	BALUSTRADE
EX	EXISTING
JF-X	JET FANS
N	NEW
RL	RELATIVE LEVEL
MRV	MEDIUM RISE VEHICLE
SD	SMOKE DOOR
TGS	TOP OF GUTTER
TGP	TOP OF PARAPET
TOW	TOP OF WALL
MRS	METAL ROOF SHEETING
RW	RAIN WATER OUTLET
T#	TREE NUMBER REFER TO ABBREVIATIONS
VIC	VEHICLE CROSSING

EXISTING WALL TO BE RETAINED

NEW WALL

EXISTING TREES TO BE RETAINED

TREES TO BE REMOVED

DENOLISHED

SKYLIGHTS TO BELOW

 BACK OF HOUSE & SUPPORT
 PRE-FUNCTION
 CONFERENCE & SEMINAR AREAS
 HOTEL COMMUNAL AREAS
 HOTEL ROOMS
 RESTAURANT

APPROVED BY: **US** CHECKED BY: **RP**

SHEET CREATED	SCALE @ A1	DRAWN
30/04/19	1 : 200	RP
PROJECT No. DISC. DRAWING No.		ISSUE
2018081 A DA-101		B

ot 1, Pier 8-9, 23 Hickson Road
alch Bay New South Wales 2000 Australia
61 2 9290 2722 F 61 2 9290 1150
sydney@jacksonseec.com
son Tree Christman Willis Pty Ltd

JACKSON TEECE



REFER TO DEMOLITION PLAN FOR EXTENT OF EXISTING BUILDING TO BE RETAINED / DEMOLISHED. EXISTING TRUSS NO. 1-46 TO BE RETAINED & PROTECTED REFER TO ARBORIST REPORT FOR DETAILS.

AREAS INDICATED ARE APPROXIMATE ONLY AND SHOULD NOT BE RELIED UPON FOR ANY PURPOSE OTHER THAN A GENERAL UNDERSTANDING OF THE ARCHITECTURAL DESIGN INTENT SHOWN ON THIS DRAWING. A REGISTERED SURVEYOR SHOULD BE ENGAGED TO CONFIRM ANY QUOTED AREAS AND EXISTING MEASUREMENTS.

EX	EXISTING
JF-X	JET FANS
N	NEW
RL	RELATIVE
MRV	MEDIA R
SD	SMOKE D
TG	TOP OF G
TOP	TOP OF P
TOW	TOP OF W
MRS	METAL RO
RWO	RAIN WAT
T#	TREE NUM
VC	VEHICLE C
OF	OFFICER

EXISTING WALL TO BE RETAINED
NEW WALL
DEMOLISHED

BACK OF HOUSE & SUPPORT
PRE-FUNCTION
CONFERENCE & SEMINAR AREAS
HOTEL COMMUNAL AREAS
HOTEL ROOMS
RESTAURANT



APPROVED BY: _____
CHECKED BY: _____




SHEET CREATED SCALE @ A1 DRAWN

PROJECT
AUBURN HOTEL
23 ST. HILLIERS ROAD, AUBURN

Lot 1, Pier 8-9, 23 Hickson Road
Walsh Bay New South Wales 2000 Australia
T 61 2 9290 2722 F 61 2 9290 1150
E sydney@jacksonteece.com
John Teece Christensen Willis Pty Ltd

JACKSON TEECE

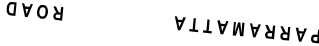


REFER TO DEMOLITION PLAN FOR EXTENT OF EXISTING BUILDING TO BE RETAINED/DEMOLISHED. EXISTING TREES NO. 1-16 TO BE RETAINED & PROTECTED REFER TO ARBORIST REPORT FOR DETAILS.

EX.	EXISTING
J-X	JET PANS
N	NEW
RL	RELATIVE LEVEL
MRV	MEDIUM RCD VEHICLE
SD	SMOKE DOOR
SO	TOP OF GUTTER
TOP	TOP OF PARAPET
TOW	TOP OF WALL
MRS	METAL ROOF SHEETING
RWO	RAIN WATER OUTLET
T#	TRF NUMBER REFER TO ARBORIST
VIC	VIEW FOR DETAILS
OF	VEHICLE CROSSING OVER FLOOR

EXISTING WALL TO BE RETAINED
NEW WALL
DEMOLISHED

BACK OF HOUSE & SUPPORT
PRE-FUNCTION
CONFERENCE & SEMINAR AREAS
HOTEL COMMUNAL AREAS
HOTEL ROOMS
RESTAURANT

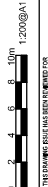


APPROVED BY: JS
CHECKED BY: RP



SHEET CREATED	SCALE @ A1	DRAWN
07/18/19	1:200	RP
PROJECT No. DISC. DRAWING No.		ISSUE
2018081 A DA-103		B

PROJECT
AUBURN HOTEL
23 ST. HILLIERS ROAD, AUBURN

ot 1, Pier 8-9, 23 Hickson Road
Walsh Bay New South Wales 2000 Australia
T 61 2 9290 2722 F 61 2 9290 1150
E sydney@jacksoncease.com

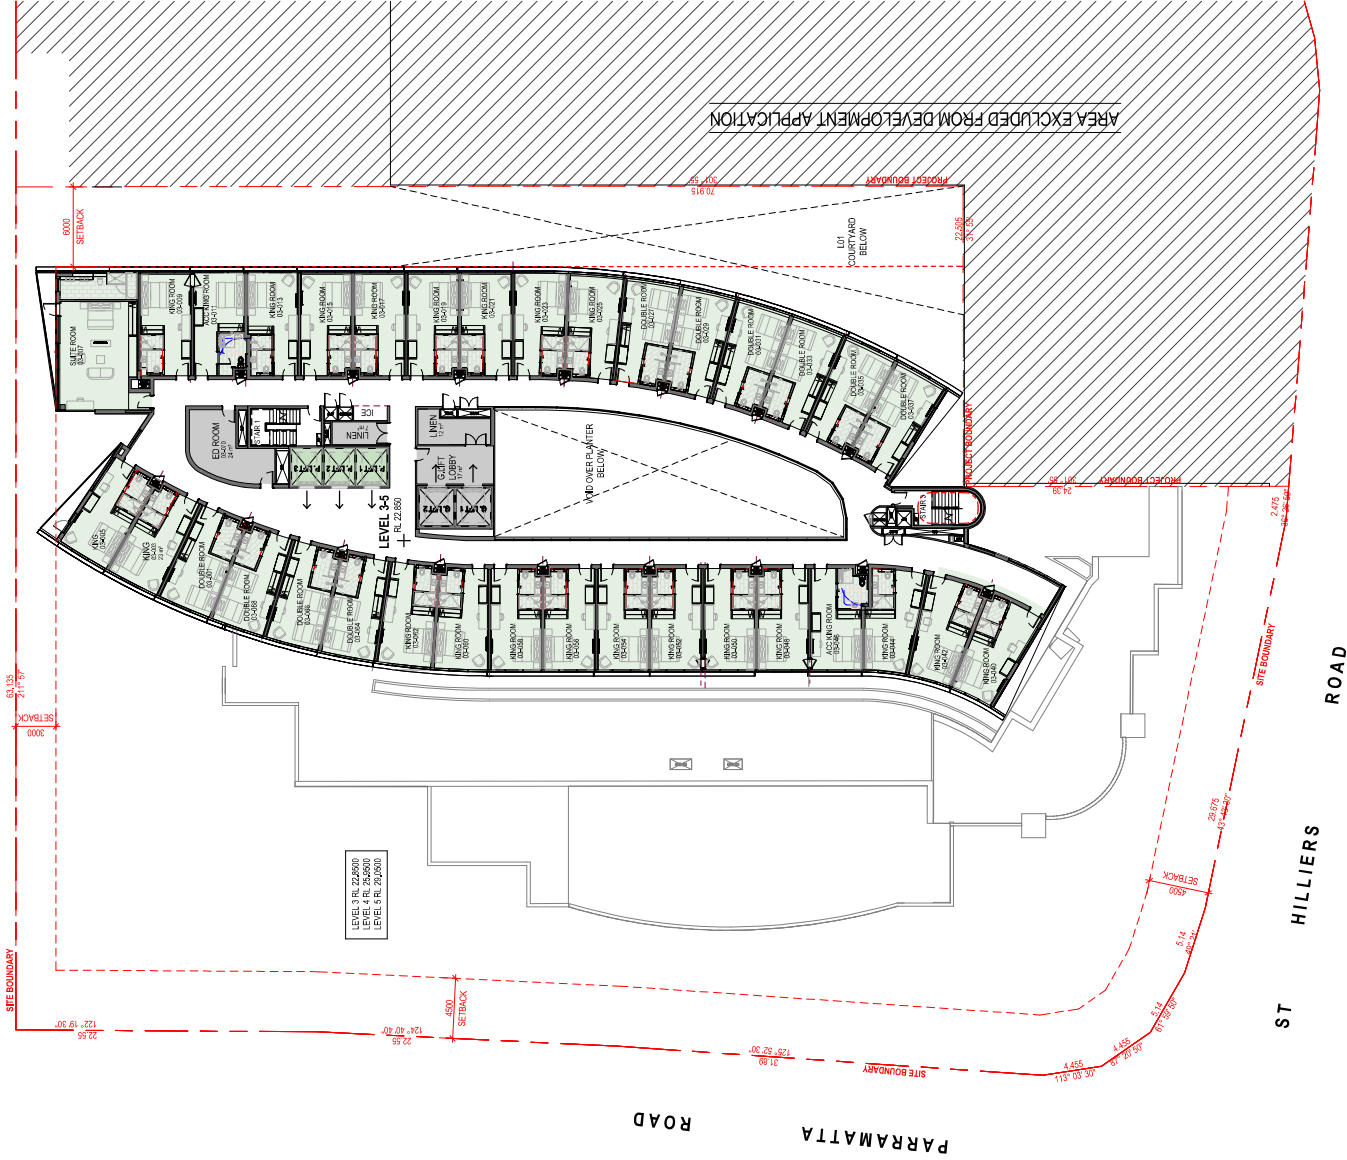


- REFER TO DEMOLITION PLAN FOR EXTENT OF EXISTING BUILDING TO BE RETAINED. DEMOLISHED EXISTING TREES NO. 1-46 TO BE RETAINED & PROTECTED REFER TO ARBOREST REPORT FOR DETAILS
- AREAS INDICATED ARE APPROXIMATE ONLY AND SHOULD NOT BE RELIED UPON. FOR ANY PURPOSE OTHER THAN A GENERAL UNDERSTANDING OF THE ARCHITECTURAL DESIGN INTENT SHOWN ON THIS DRAWING, A REGISTERED SURVEYOR SHOULD BE ENGAGED TO CONFIRM ANY QUOTED AREAS AND EXISTING MEASUREMENTS.

EX	EXISTING
JF-X	JET FANS
N	NEW
RL	RELATIVE LEVEL
MV	MEDIUM VEHICLE
SD	SMOKE DOOR
TG	TOP OF GUTTER
TOP	TOP OF PARAPET
TOW	TOP OF WALL
MRS	METAL ROOF SHEETING
RWS	RAIN WATER OUTLET
T#	TREE NUMBER REFER TO ARBORIST REPORT FOR DETAILS
VC	VEHICLE CROSSING
OF	OVER FLOW

EXISTING WALL TO BE RETAINED
NEW WALL
DEMOLISHED

BACK OF HOUSE & SUPPORT
PRE-FUNCTION
CONFERENCE & SEMINAR AREAS
HOTEL COMMUNAL AREAS
HOTEL ROOMS
RESTAURANT

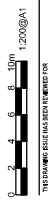

APPROVED BY: _____
CHECKED BY: _____



SHEET CREATED	SCALE @ A1	DRAWN
30/04/19	1 : 200	WW
PROJECT No.	DISC. DRAWING No.	ISSUE
2018081 A	DA-106	B

PROJECT
AUBURN HOTEL
93 ST. HILLIERS ROAD, AUBURN

Lot 1, Pier 8-9, 23 Hickson Road
Walsh Bay New South Wales 2000 Australia
T 61 2 9290 2722 F 61 2 9290 1150
E sydney@jacksontee.com

