


Date	SEPTEMBER 2021	Approved	Verified	Prepared
Scale @ A1	1:100	JC 30.09.21		SC 08.09.21
Job number	PAR	Drawing number		Amendment
		CE-0003		P1


FOR CONTINUATION REFER TO DRAWING PAR-CE-0003

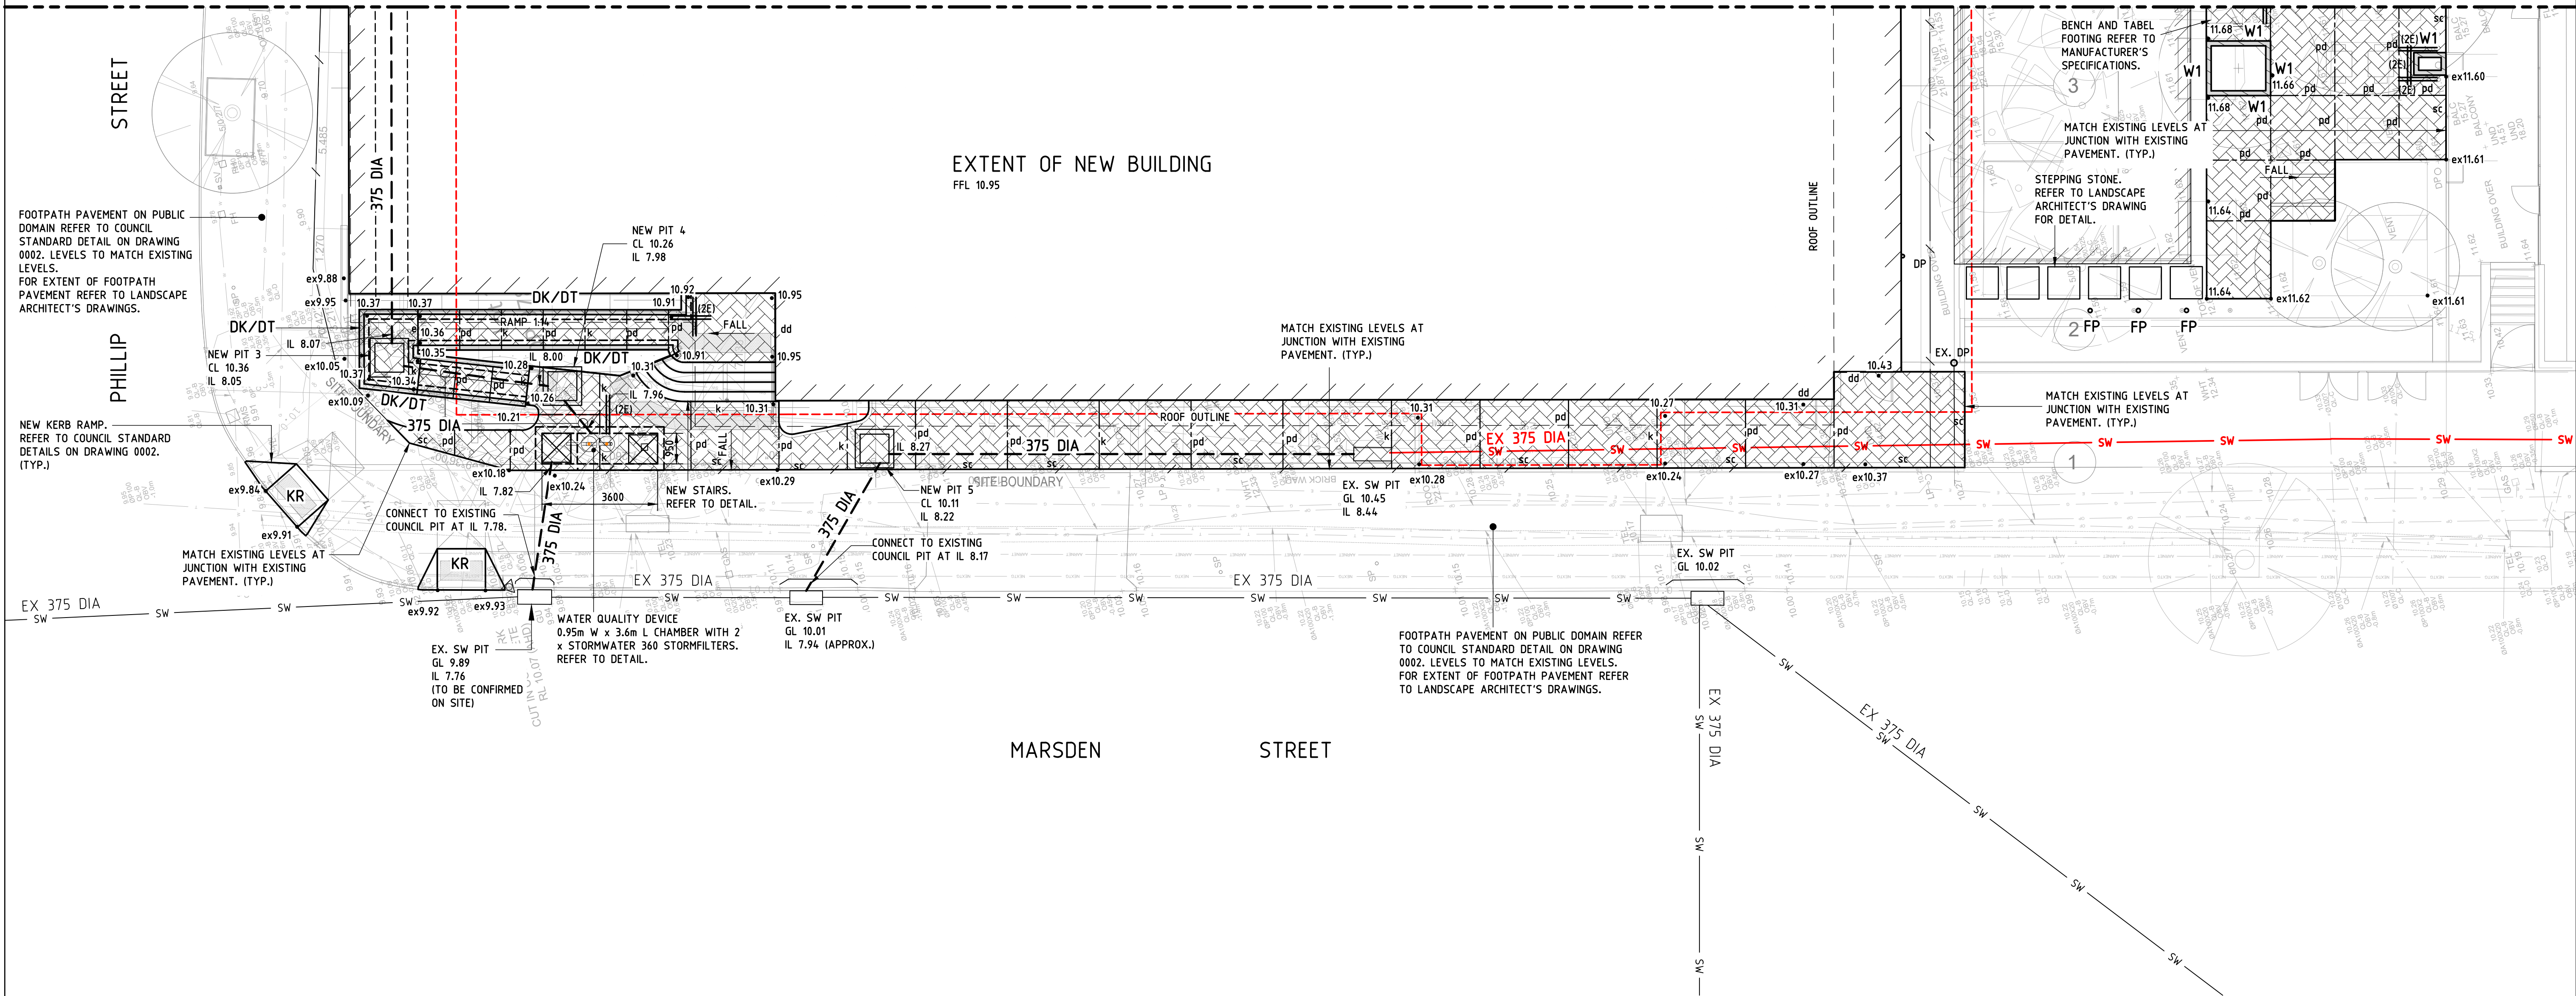

REFERENCE DRAWINGS:
FOR STANDARD NOTES, LEGEND AND DRAWING LIST REFER TO DRG. NO. CE-0000.
FOR CIVIL WORKS DETAILS REFER TO DRG. NO. CE-0001 & 0002.

No.	Date	Description	Ver.	Appr.
A	30.09.21	ISSUED FOR TENDER		JC
P1	05.11.21	FOR COUNCIL REVIEW		

PROGRESS
PRINT

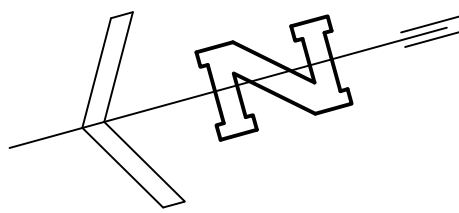

Architect
GROUP GSA PTY LTD
L7, 80 WILLIAM ST
EAST SYDNEY, NSW, 2011

Woolacotts.
CONSULTING ENGINEERS
T +61 2 8203 1500 | www.woolacotts.com.au
Ground Floor, The Balfour, 12a Brown Street, Chateau, NSW, 2067
This document is a design and/or engineering drawing. It is the property of Woolacotts Consulting Engineers Pty Ltd. It is to be used only for the project and site specified on the title block. It is not to be reproduced or used in any other project without the written permission of Woolacotts Consulting Engineers Pty Ltd.

Job No.	Approved	Verified	Prepared
21-11			


PARRAMATTA POLICE
STATION UPGRADE

CIVIL WORKS PLAN
- GROUND FLOOR

Date	Approved	Verified	Prepared
SEPTEMBER 2021	JC		SC
Scale @ A1	1:100	30.09.21	29.07.21
Job number	Drawing number	Amendment	
PAR	CE-0004	P1	

LEGEND


- EXISTING SUBSOIL PIPE TO BE
EXISTING SUBSOIL PIPE TO BE
EXISTING STORMWATER PIPE
NEW SUBSOIL PIPE
NEW STORMWATER PIPE
RISING MAIN
EXISTING SUMP PIT
NEW SUMP PUMP
NEW DOWNPIPE
DROPPER
RISER

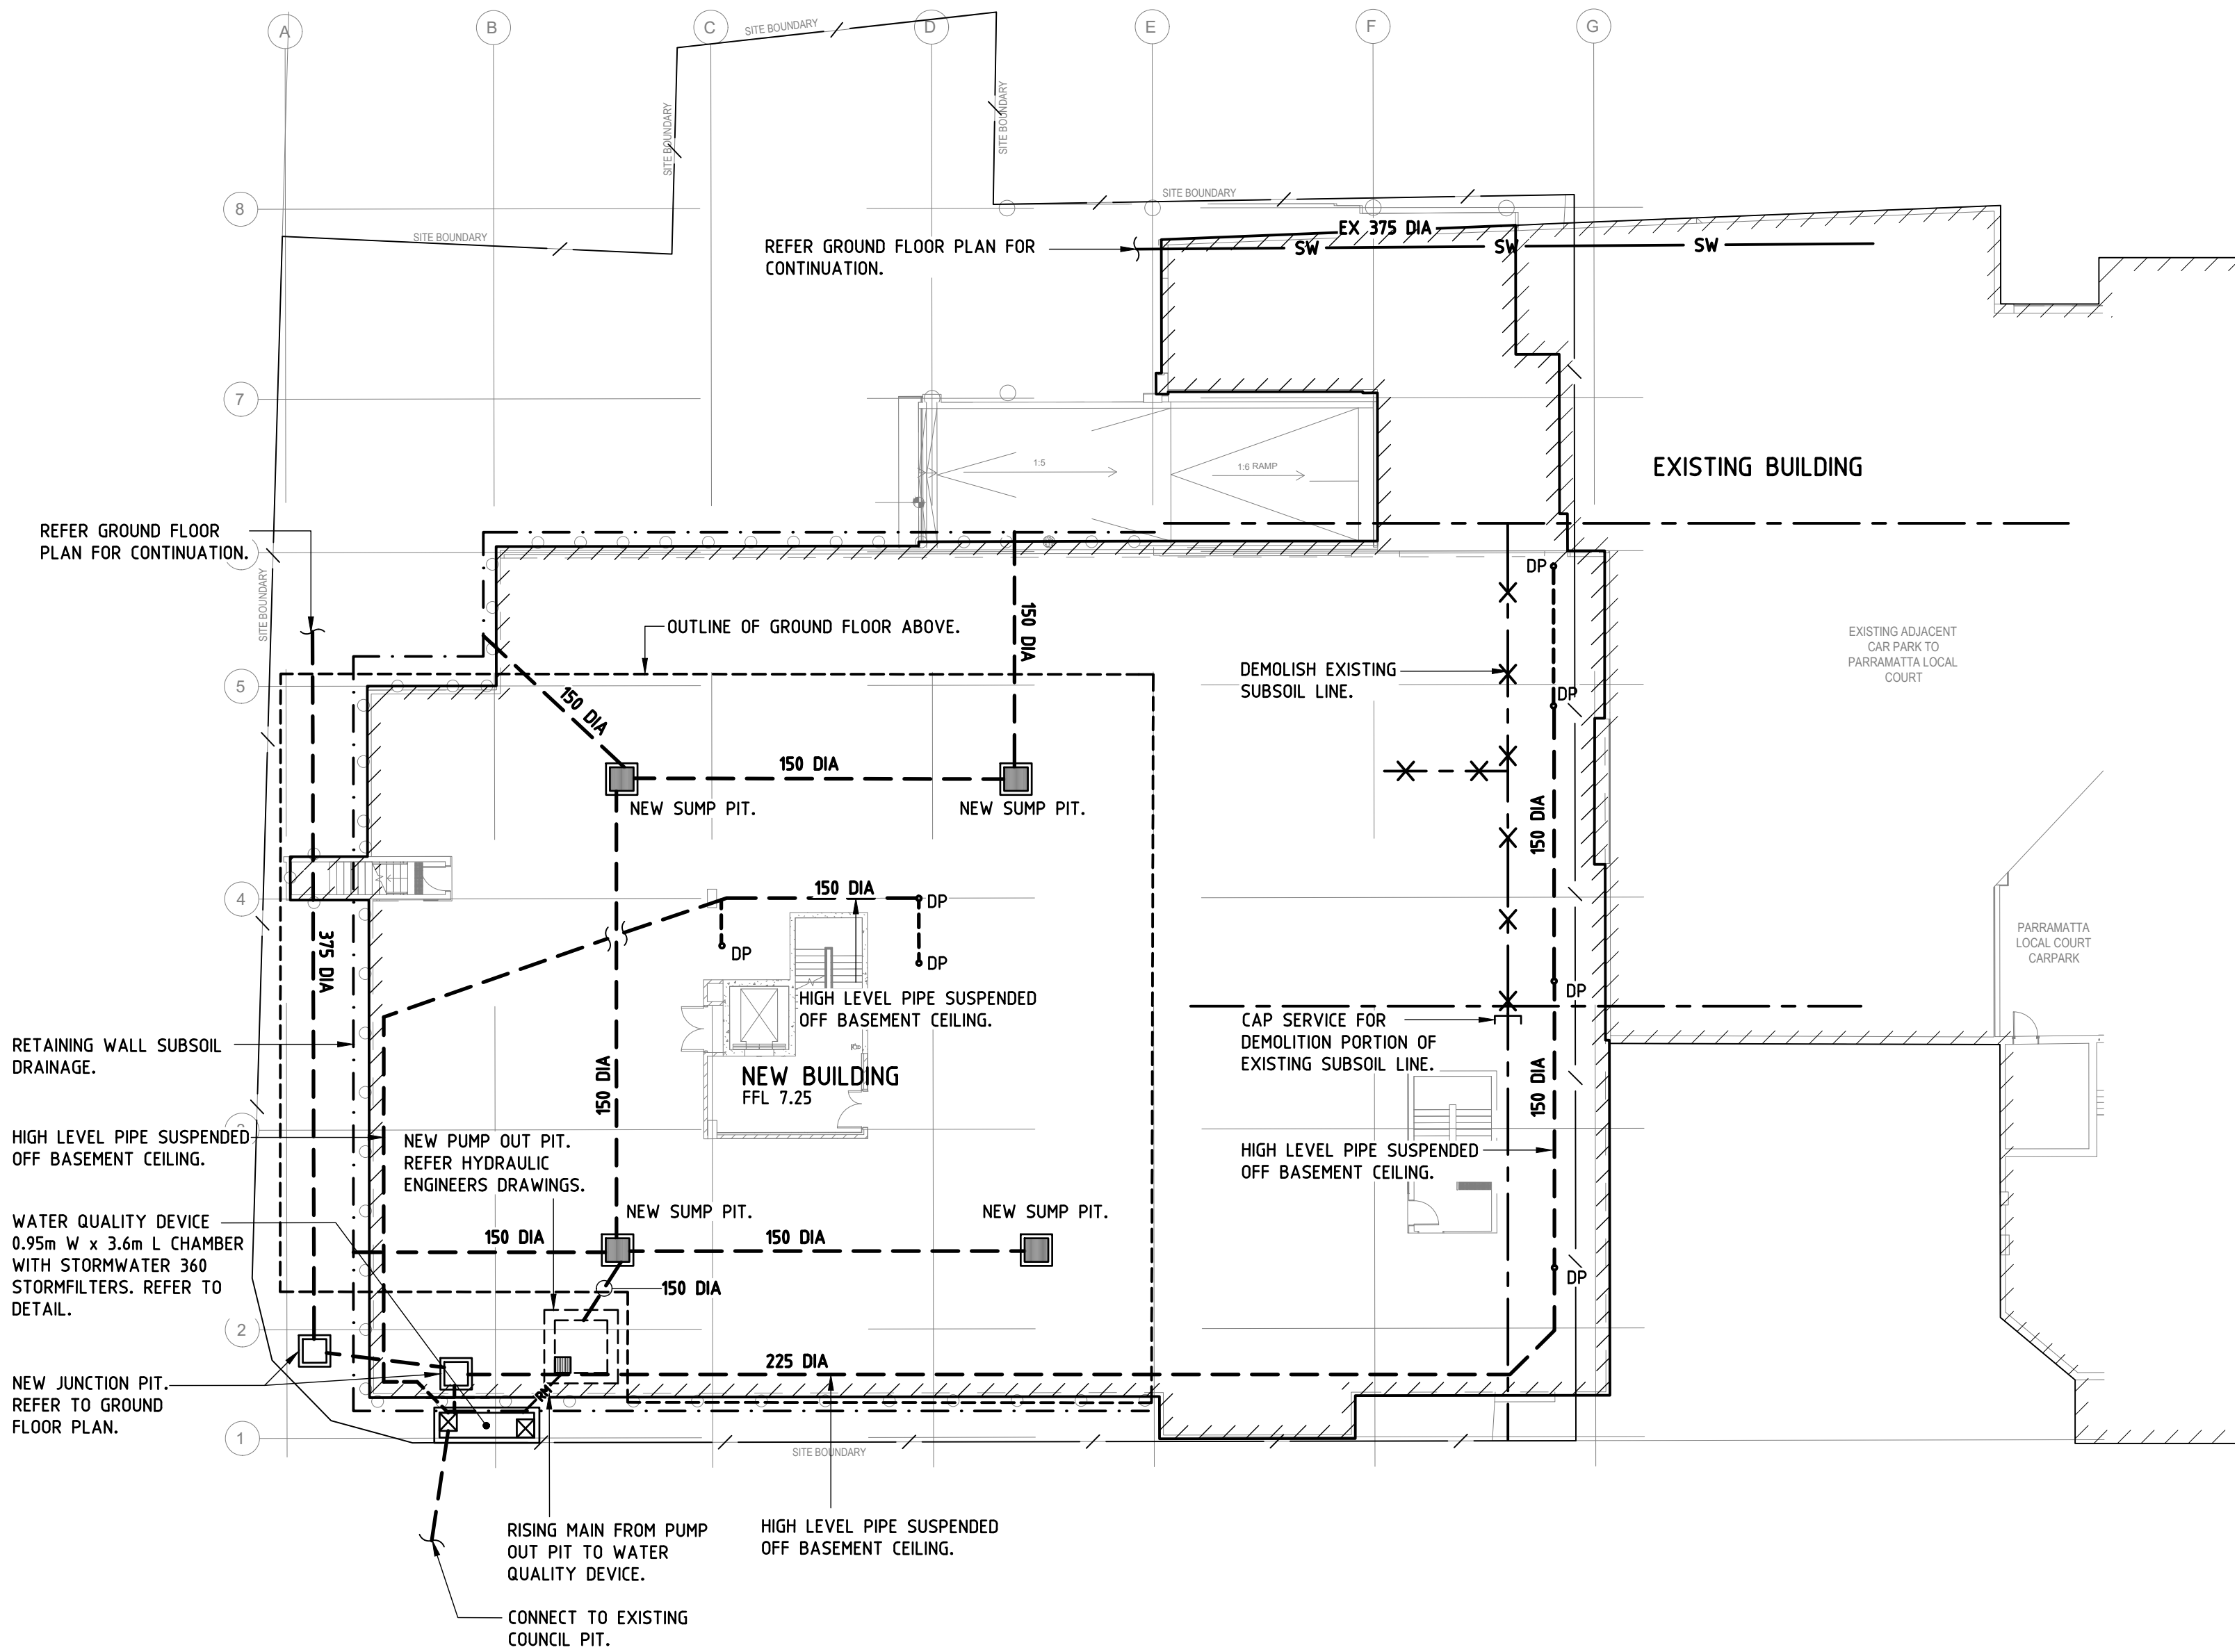

REFERENCE DRAWINGS:
FOR STANDARD NOTES, LEGEND AND DRAWING LIST REFER TO DRG. No. CE-0000.
FOR CIVIL WORKS DETAILS REFER TO DRG. NO. CE-0001 & 0002.

No.	Date	Description	Ver.	Appr.
A	30.09.21	ISSUED FOR TENDER		JC
P1	05.11.21	FOR COUNCIL REVIEW		

PROGRESS
PRINT

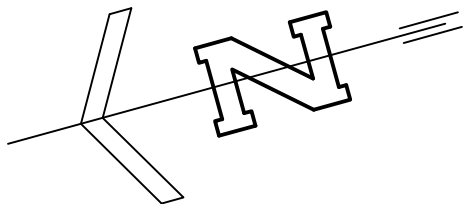


Architect
GROUP GSA PTY LTD
L7, 80 WILLIAM ST
EAST SYDNEY, NSW, 2011

Woolacotts.
CONSULTING ENGINEERS
T +61 2 8203 1000 | www.woolacotts.com.au
Ground Floor, The Balfour, 12a Brown Street, Chatswood, NSW, 2067
This document is prepared and issued under the name, responsibility and control of the named engineer, who is a member of the Engineering Council of Australia (ECA) and is a member of the Institution of Engineers Australia (IEA).


Job No.	Approved	Verified	Prepared
21-11			

PARRAMATTA POLICE
STATION UPGRADE
CIVIL WORKS PLAN
- BASEMENT


Date	SEPTEMBER 2021	Approved	Verified	Prepared
Scale @ A1	1:200	JC		SC
Job number	PAR	Drawing number	CE-0005	Amendment
				P1

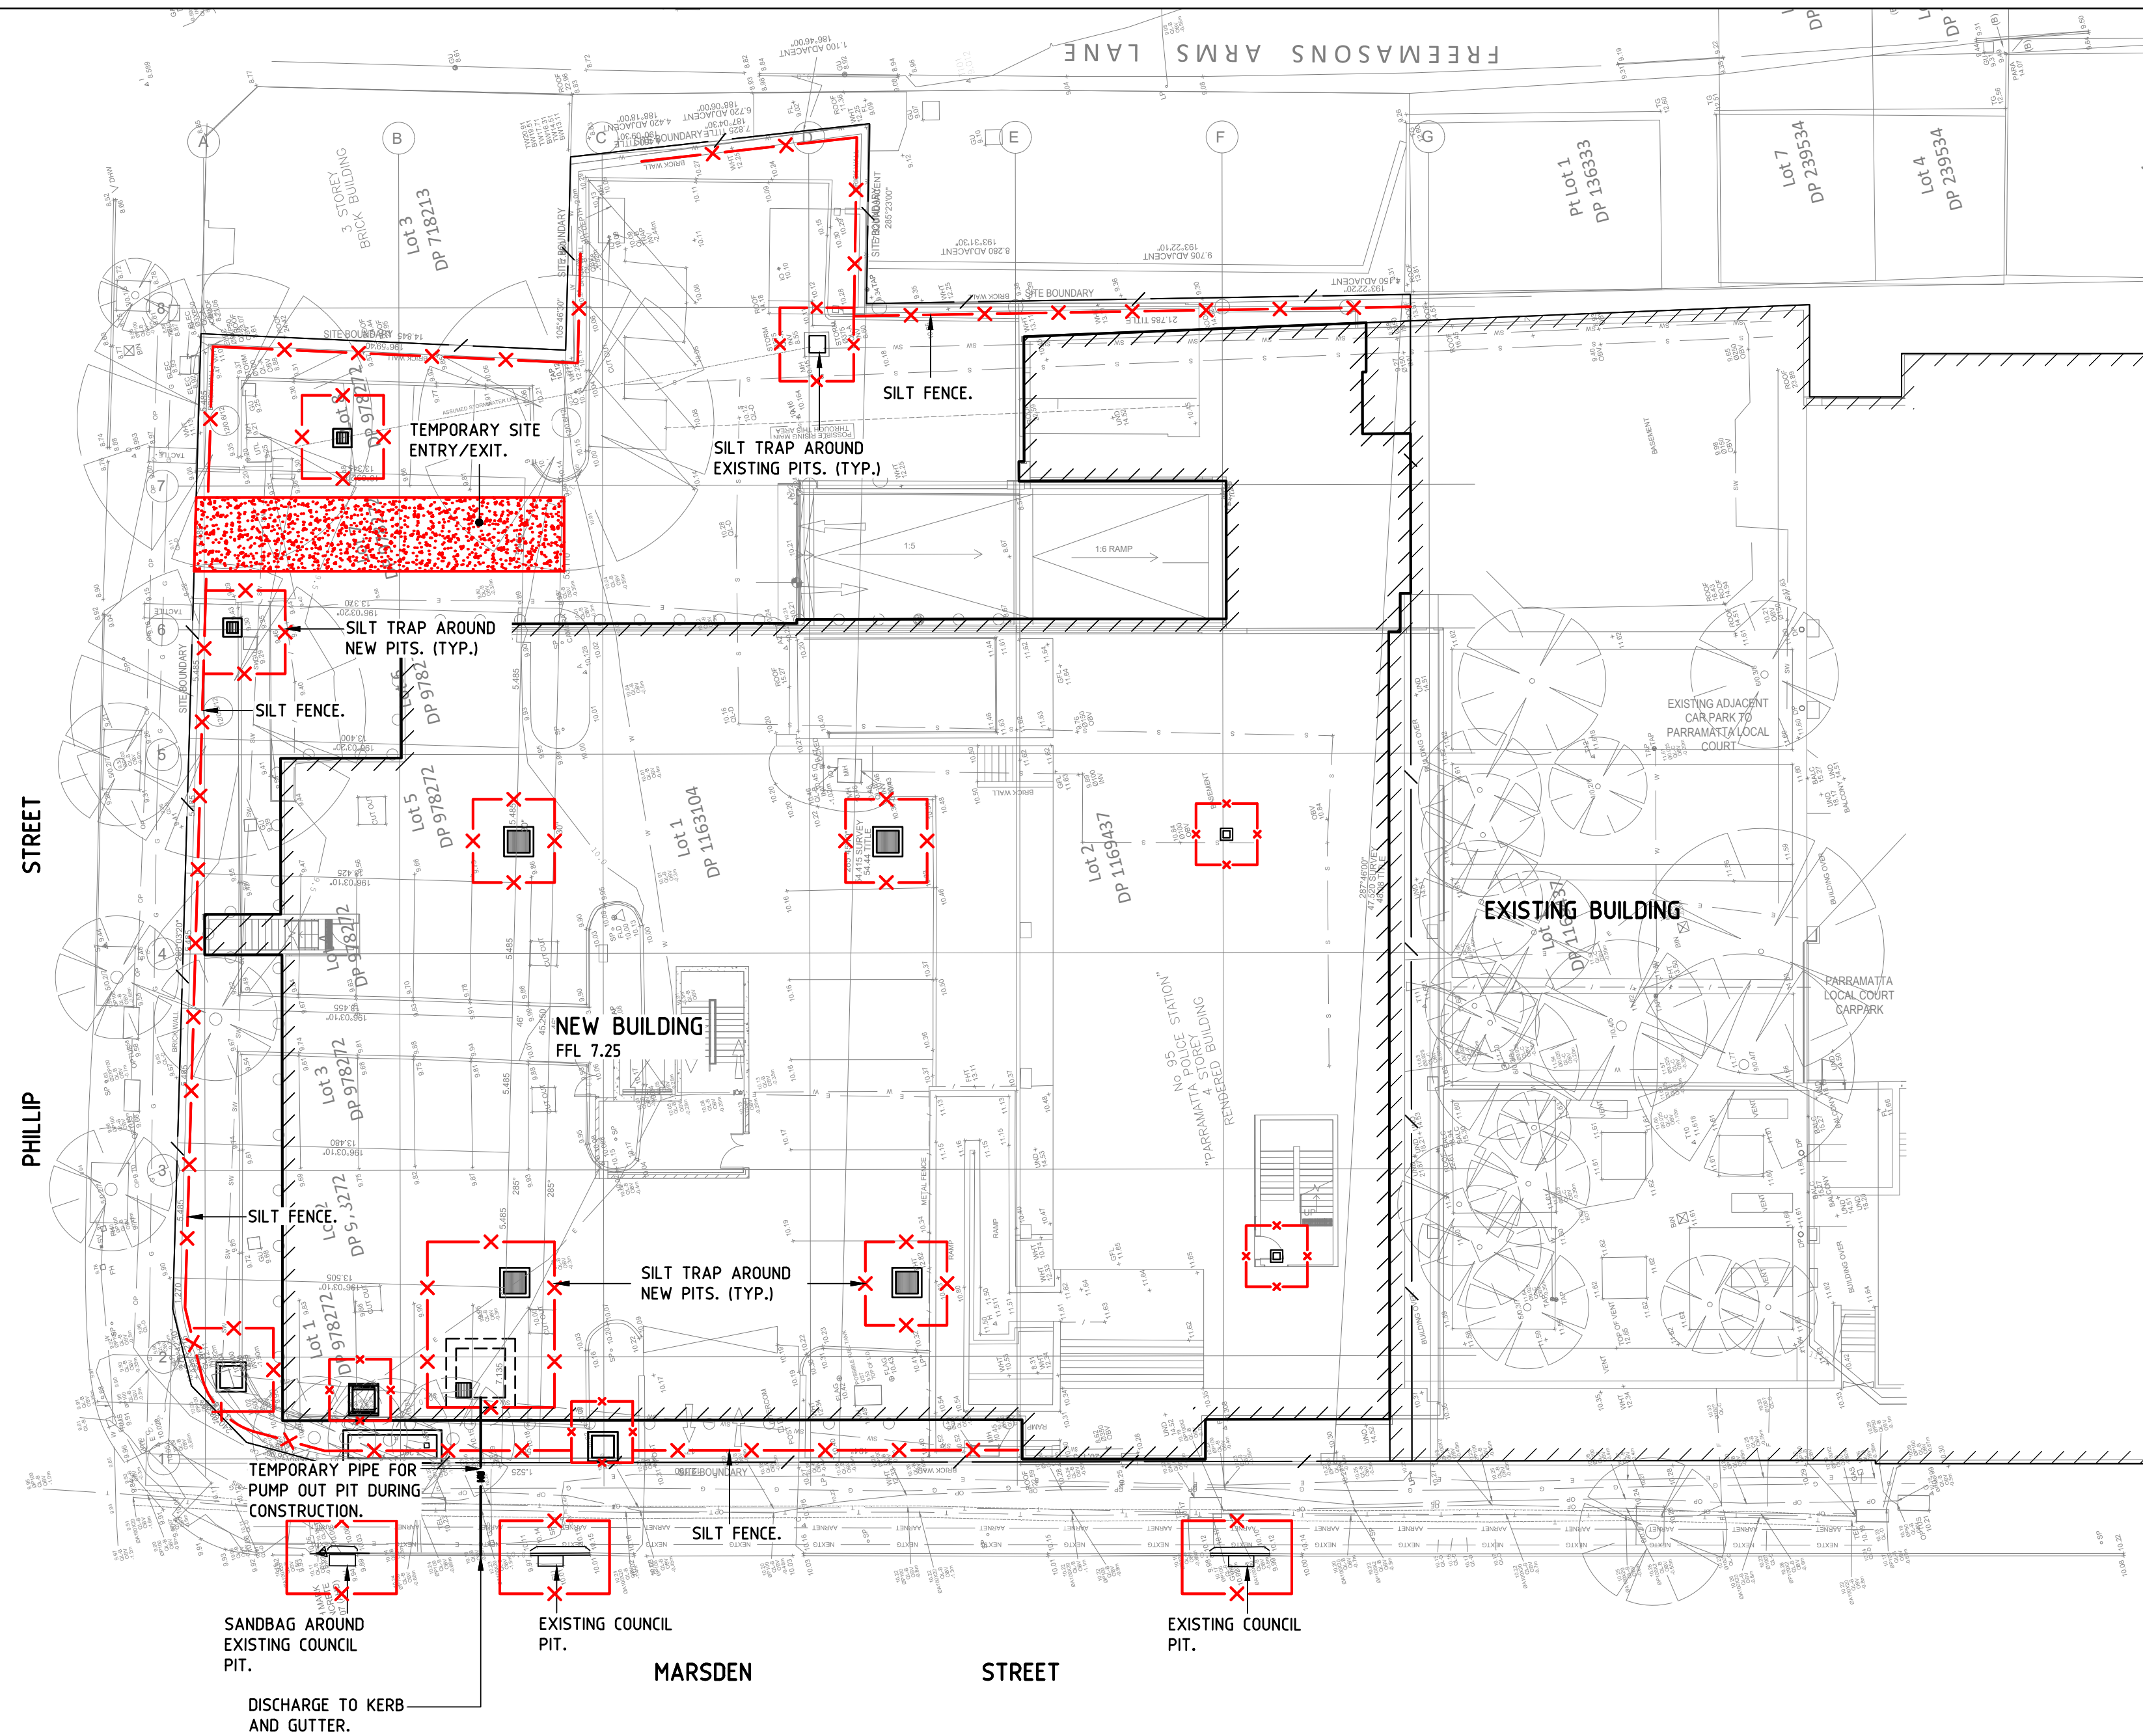


LEGEND

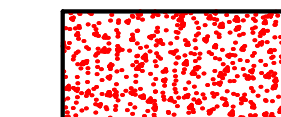

- SITE ENTRY/EXIT
- BOUNDARY
- SILT FENCE/TRAP/SAND BAG
- RISING MAIN
- EXISTING SUMP PIT
- NEW SUMP PIT

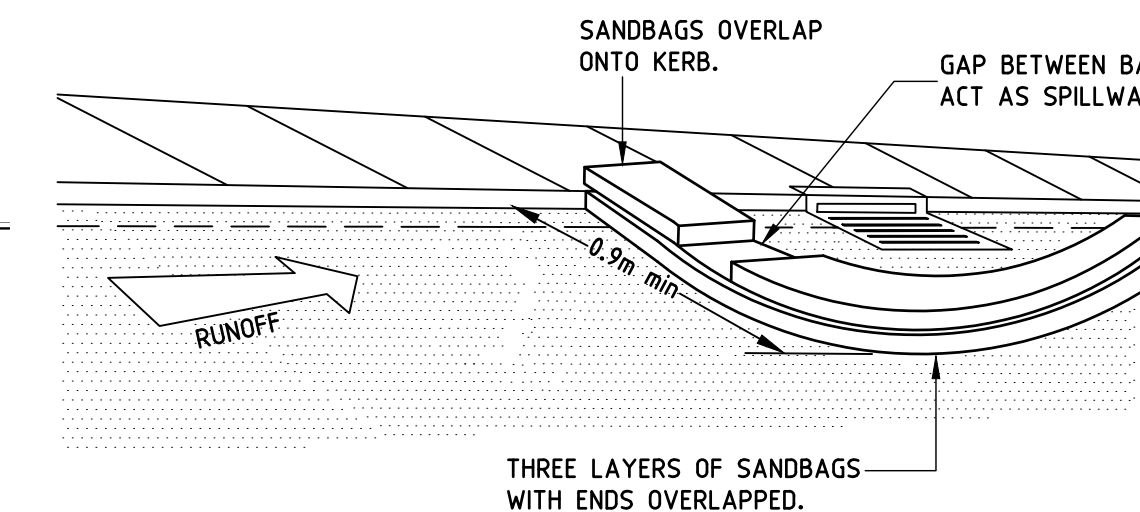


TYPICAL SANDBAG KERB INLET SEDIMENT TRAP

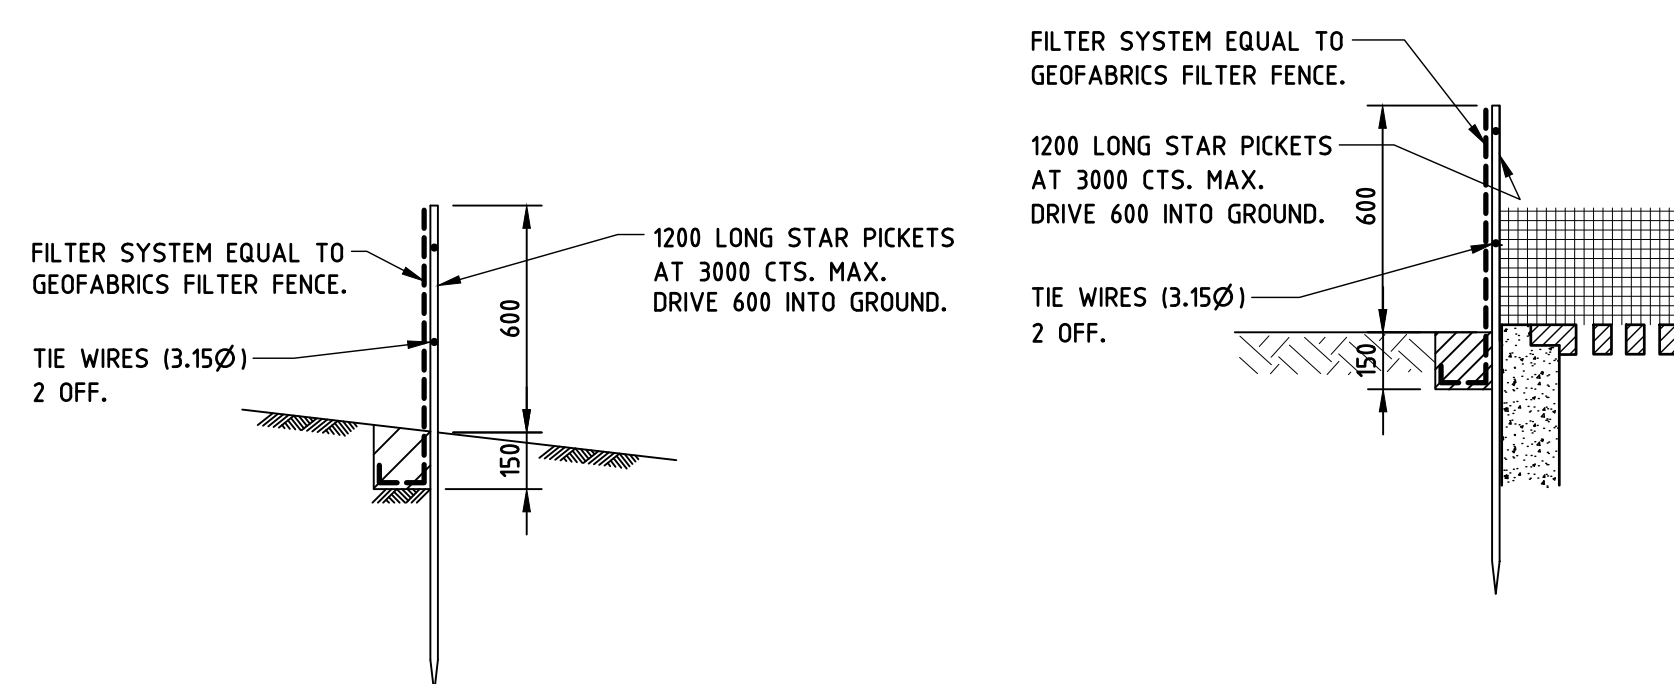


SILT FENCE DETAIL
TO BE PLACED AROUND LOW SIDE OF PROPERTY BOUNDARY
AND AROUND STORMWATER INLET STRUCTURES TO PREVENT
SOIL WASHING OFF SITE.

GEOTEXTILE FILTER FABRIC DROP
INLET SEDIMENT TRAP.
TO BE PROVIDED AT GRATED PITS WITHIN PERVIOUS AREAS.

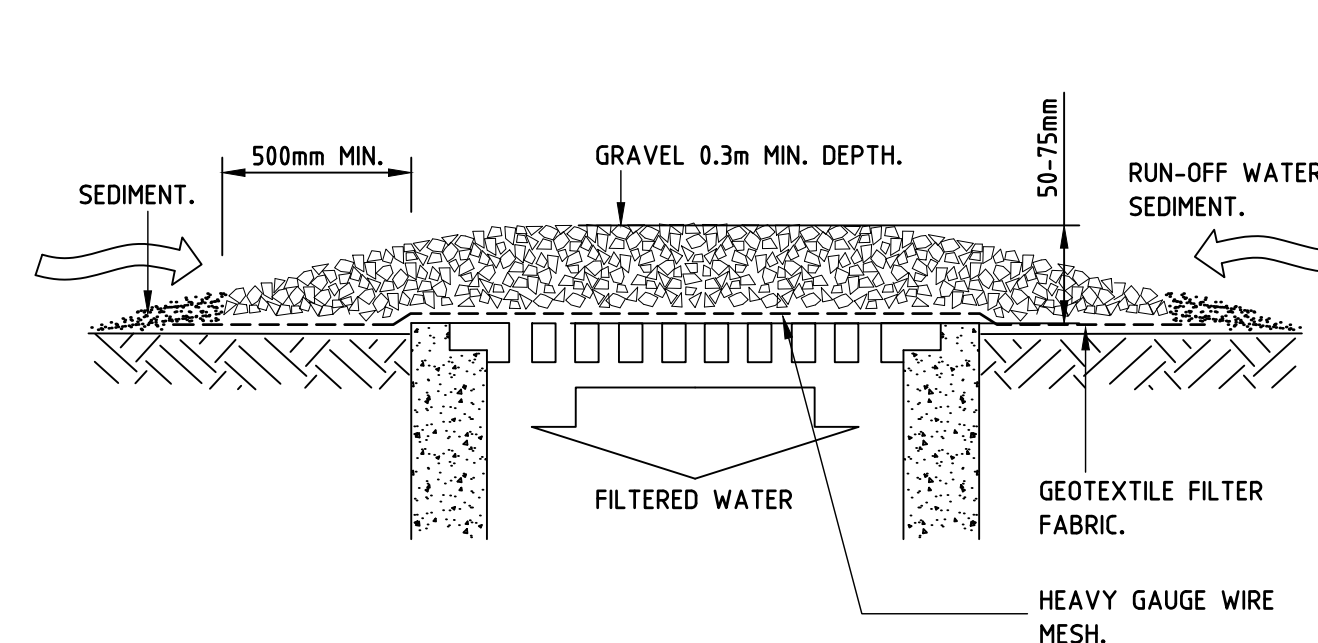

WIRE MESH AND GRAVEL DROP
INLET SEDIMENT TRAP.
TO BE PROVIDED AT GRATED PITS WITHIN IMPERVIOUS AREAS.

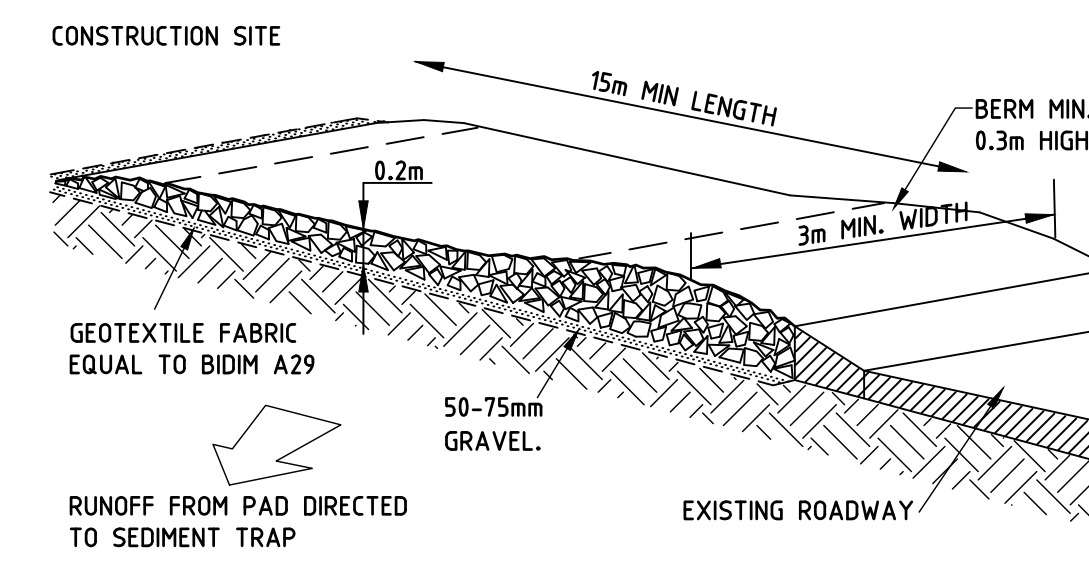


TEMPORARY CONSTRUCTION ENTRY/EXIT
TO BE LOCATED AT VEHICLE EXIT FROM SITE

EROSION AND SEDIMENT CONTROL DETAILS

REFERENCE DRAWINGS:
FOR STANDARD NOTES, LEGEND AND DRAWING LIST REFER TO DRG. NO. CE-0000.
FOR CIVIL WORKS DETAILS REFER TO DRG. NO. CE-0001 & 0002.

No.	Date	Description	Ver.	Appr.
A	30.09.21	ISSUED FOR TENDER		JC
P1	05.11.21	FOR COUNCIL REVIEW		

PROGRESS
PRINT

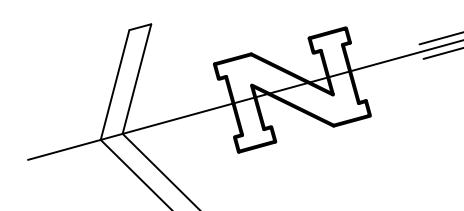



Architect
GROUP GSA PTY LTD
L7, 80 WILLIAM ST
EAST SYDNEY, NSW, 2011

Woolacotts CONSULTING ENGINEERS			
T +61 2 8233 1500 www.woolacotts.com.au			
Ground Floor, The Balfour, 12a Brown Street, Chatswood, NSW, 2067			
This document is prepared and issued under the authority of the Engineer of Record and is not to be used for any other purpose without the prior written consent of Woolacotts Consulting Engineers Pty Ltd.			
Job No.	Approved	Verified	Prepared
21-11			

PARRAMATTA POLICE STATION UPGRADE	
EROSION AND SEDIMENT CONTROL PLAN & DETAILS	

Date	SEPTEMBER 2021	Approved	Verified	Prepared
Scale @ A1	1:200, 1:20	JC		SC
Job number	PAR	Drawing number	CE-0006	Amendment
				P1

LEGEND

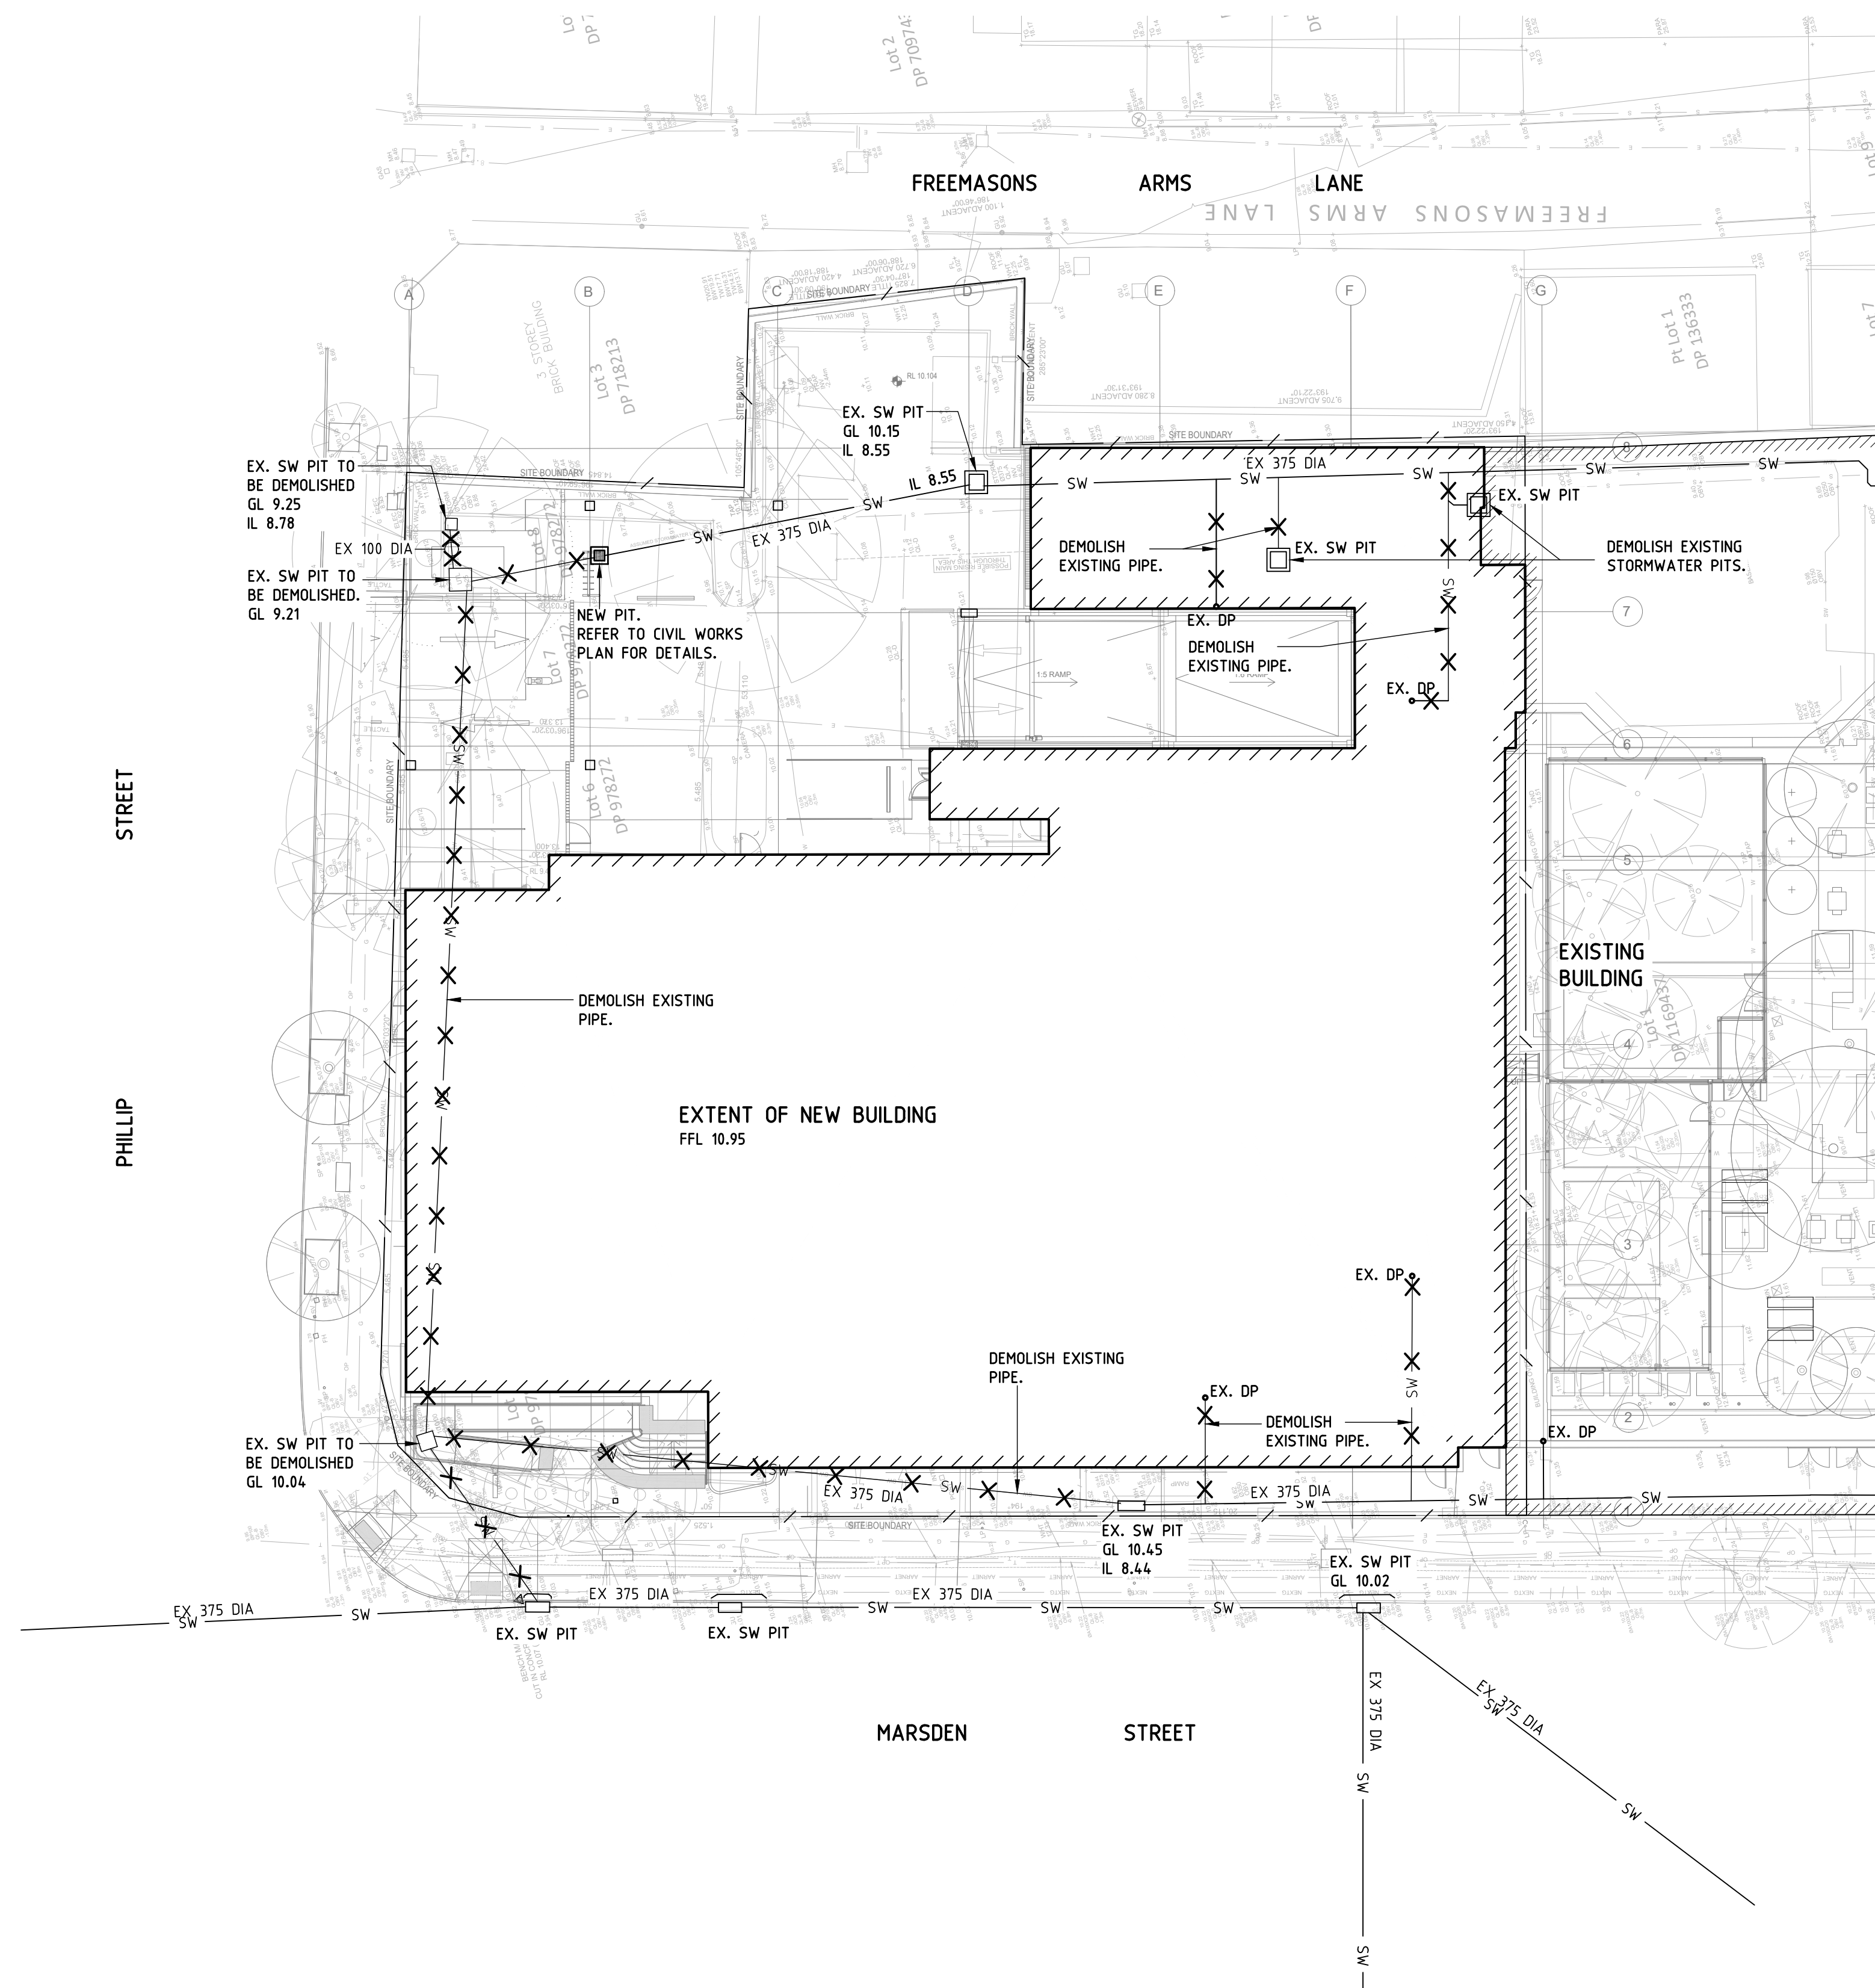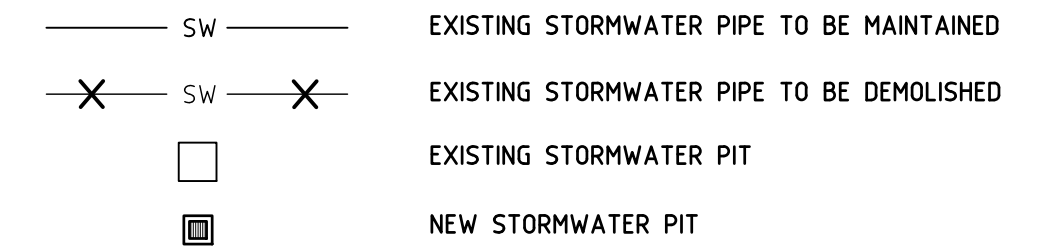


REFERENCE DRAWINGS:

FOR STANDARD NOTES, LEGEND AND DRAWING LIST REFER TO DRG. No. CE-0000.
FOR CIVIL WORKS DETAILS REFER TO DRG. NO. CE-0001 & 0002.

No.	Date	Description	Ver.	Appr
A	30.09.21	ISSUED FOR TENDER		JC
P1	05.11.21	FOR COUNCIL REVIEW		

PROGRESS
PRINT

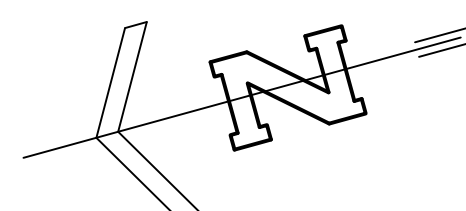


Architect
GROUP GSA PTY LTD
L7, 80 WILLIAM ST
EAST SYDNEY, NSW, 2011



PARRAMATTA POLICE
STATION UPGRADE

CIVIL WORKS DEMOLITION PLAN

Date	SEPTEMBER 2021	Approved	Verified	Prepared
Scale @ A1	1:200	JC 30.09.21		SC 02.08.21
Job number	PAR	Drawing number	CE-0007	Amendment
				P1

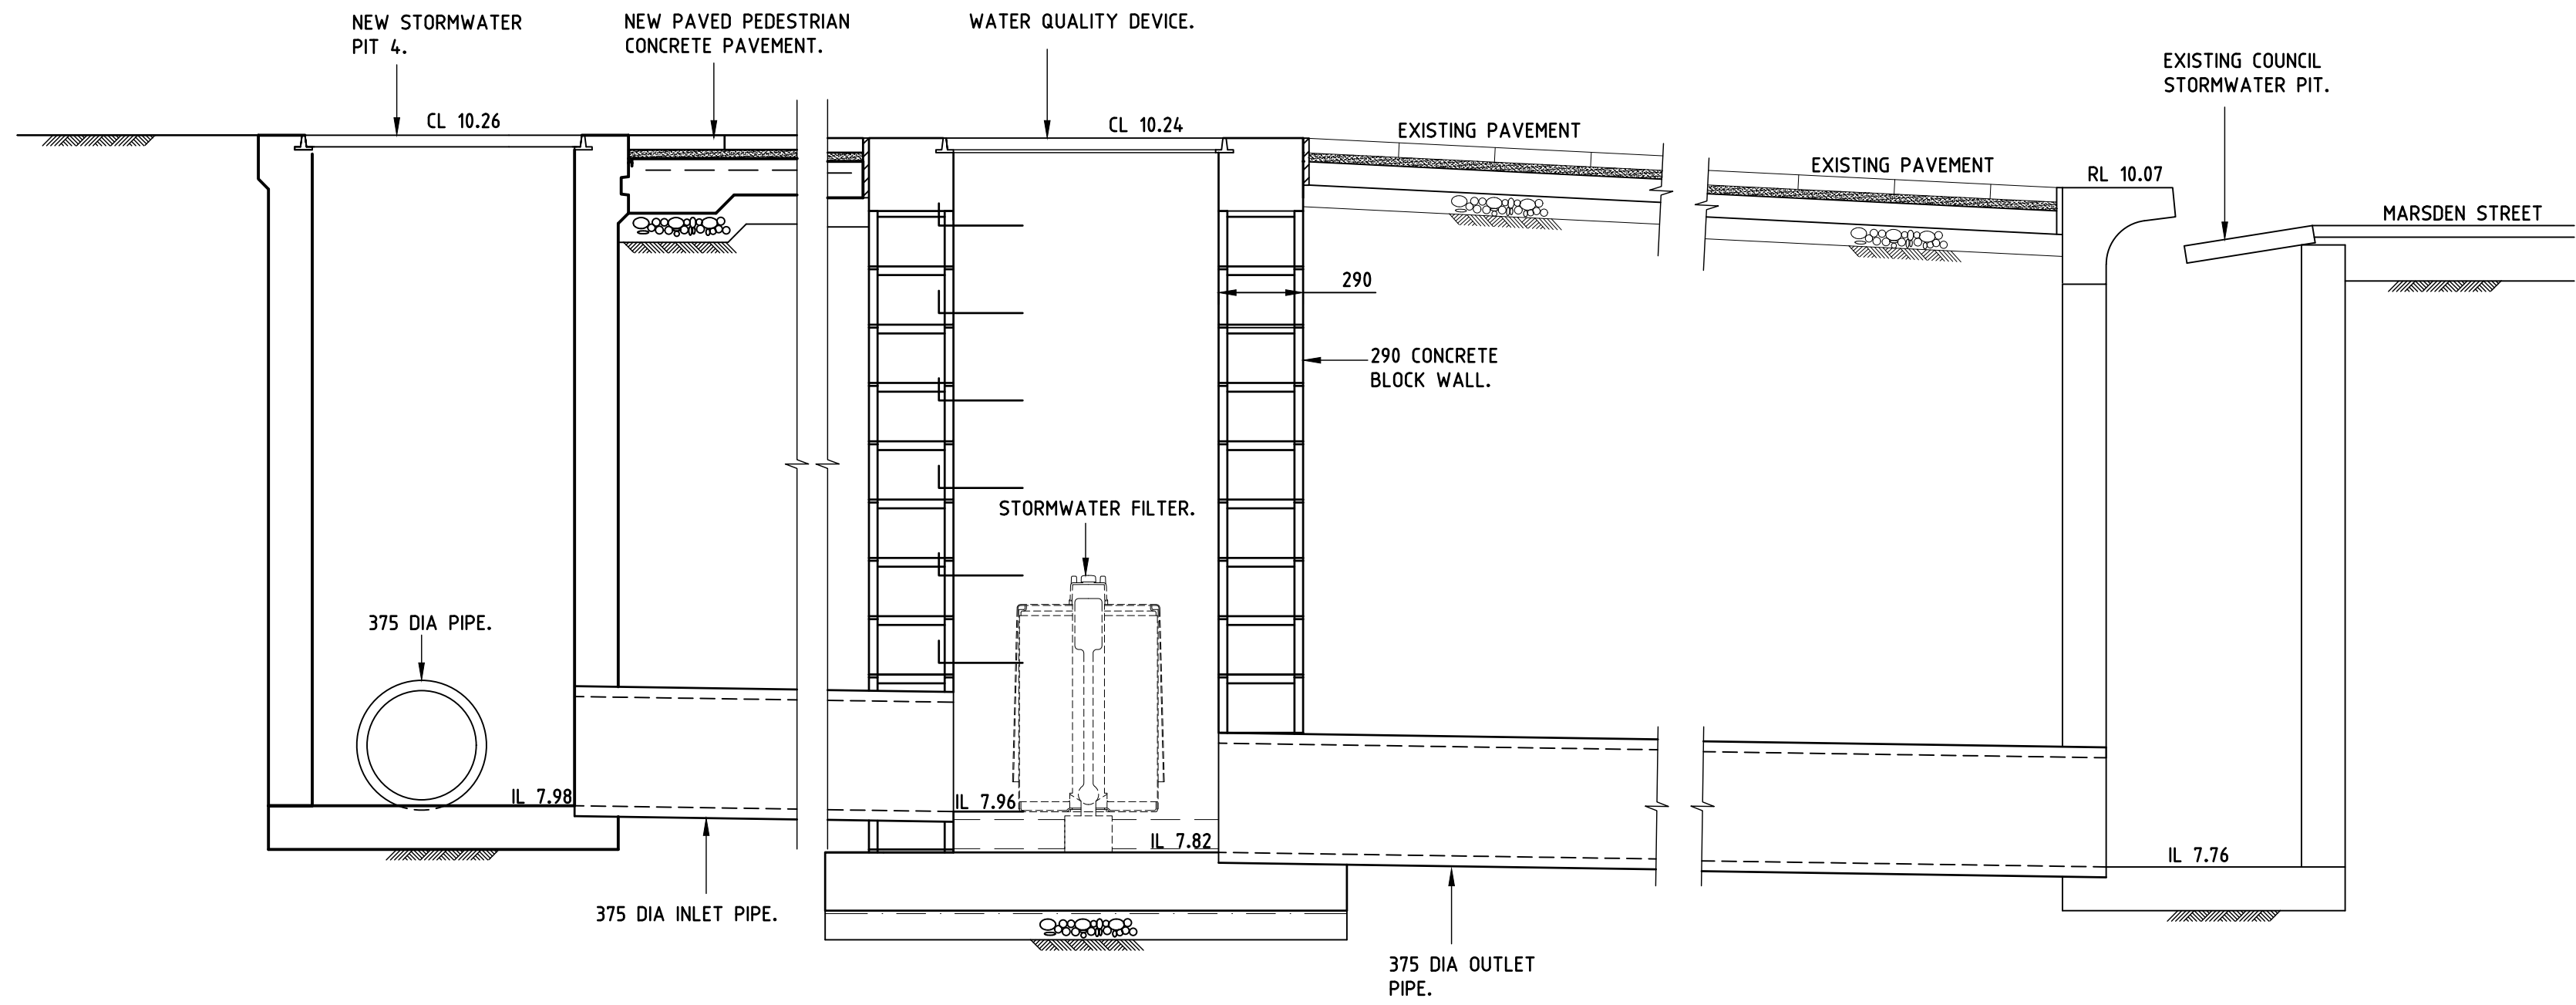

CROSS SECTION THROUGH WATER QUALITY DEVICE

REFERENCE DRAWINGS:
FOR STANDARD NOTES, LEGEND AND DRAWING LIST REFER TO DRG. No. CE-0000.

No.	Date	Description	Ver.	Appr.
A	30.09.21	ISSUED FOR TENDER		JC
P1	05.11.21	FOR COUNCIL REVIEW		

PROGRESS
PRINT

Architect
GROUP GSA PTY LTD
L7, 80 WILLIAM ST
EAST SYDNEY, NSW, 2011

Woolacotts.
CONSULTING ENGINEERS
T +61 2 8293 1500 | www.woolacotts.com.au
Ground Floor, The Balfour, 12a Brown Street, Chatswood, NSW, 2067
This document is copyright and shall not be used, reproduced or further modified by any third party without the written permission of Woolacotts Consulting Engineers Pty Ltd.

Job No.	Approved	Verified	Prepared
21-11			

PARRAMATTA POLICE STATION UPGRADE	Date NOVEMBER 2021	Approved JC 30.09.21	Verified	Prepared SC 03.11.21
	Scale @ A1 1:20			
CIVIL WORKS DETAIL	Job number PAR	Drawing number CE-0008		Amendment P1