
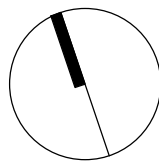


OPTION 2 - WITHIN 4 BASEMENT
B1- 35 CARSPACES

4 BASEMENT LEVELS
USING MERITON
PROPOSED BASEMENT
FOOTPRINT
= 203 CAR SPACES



LEVEL	CAR SPACES
B1	35
B2	62
B3	67
B4	67
TOTAL	231

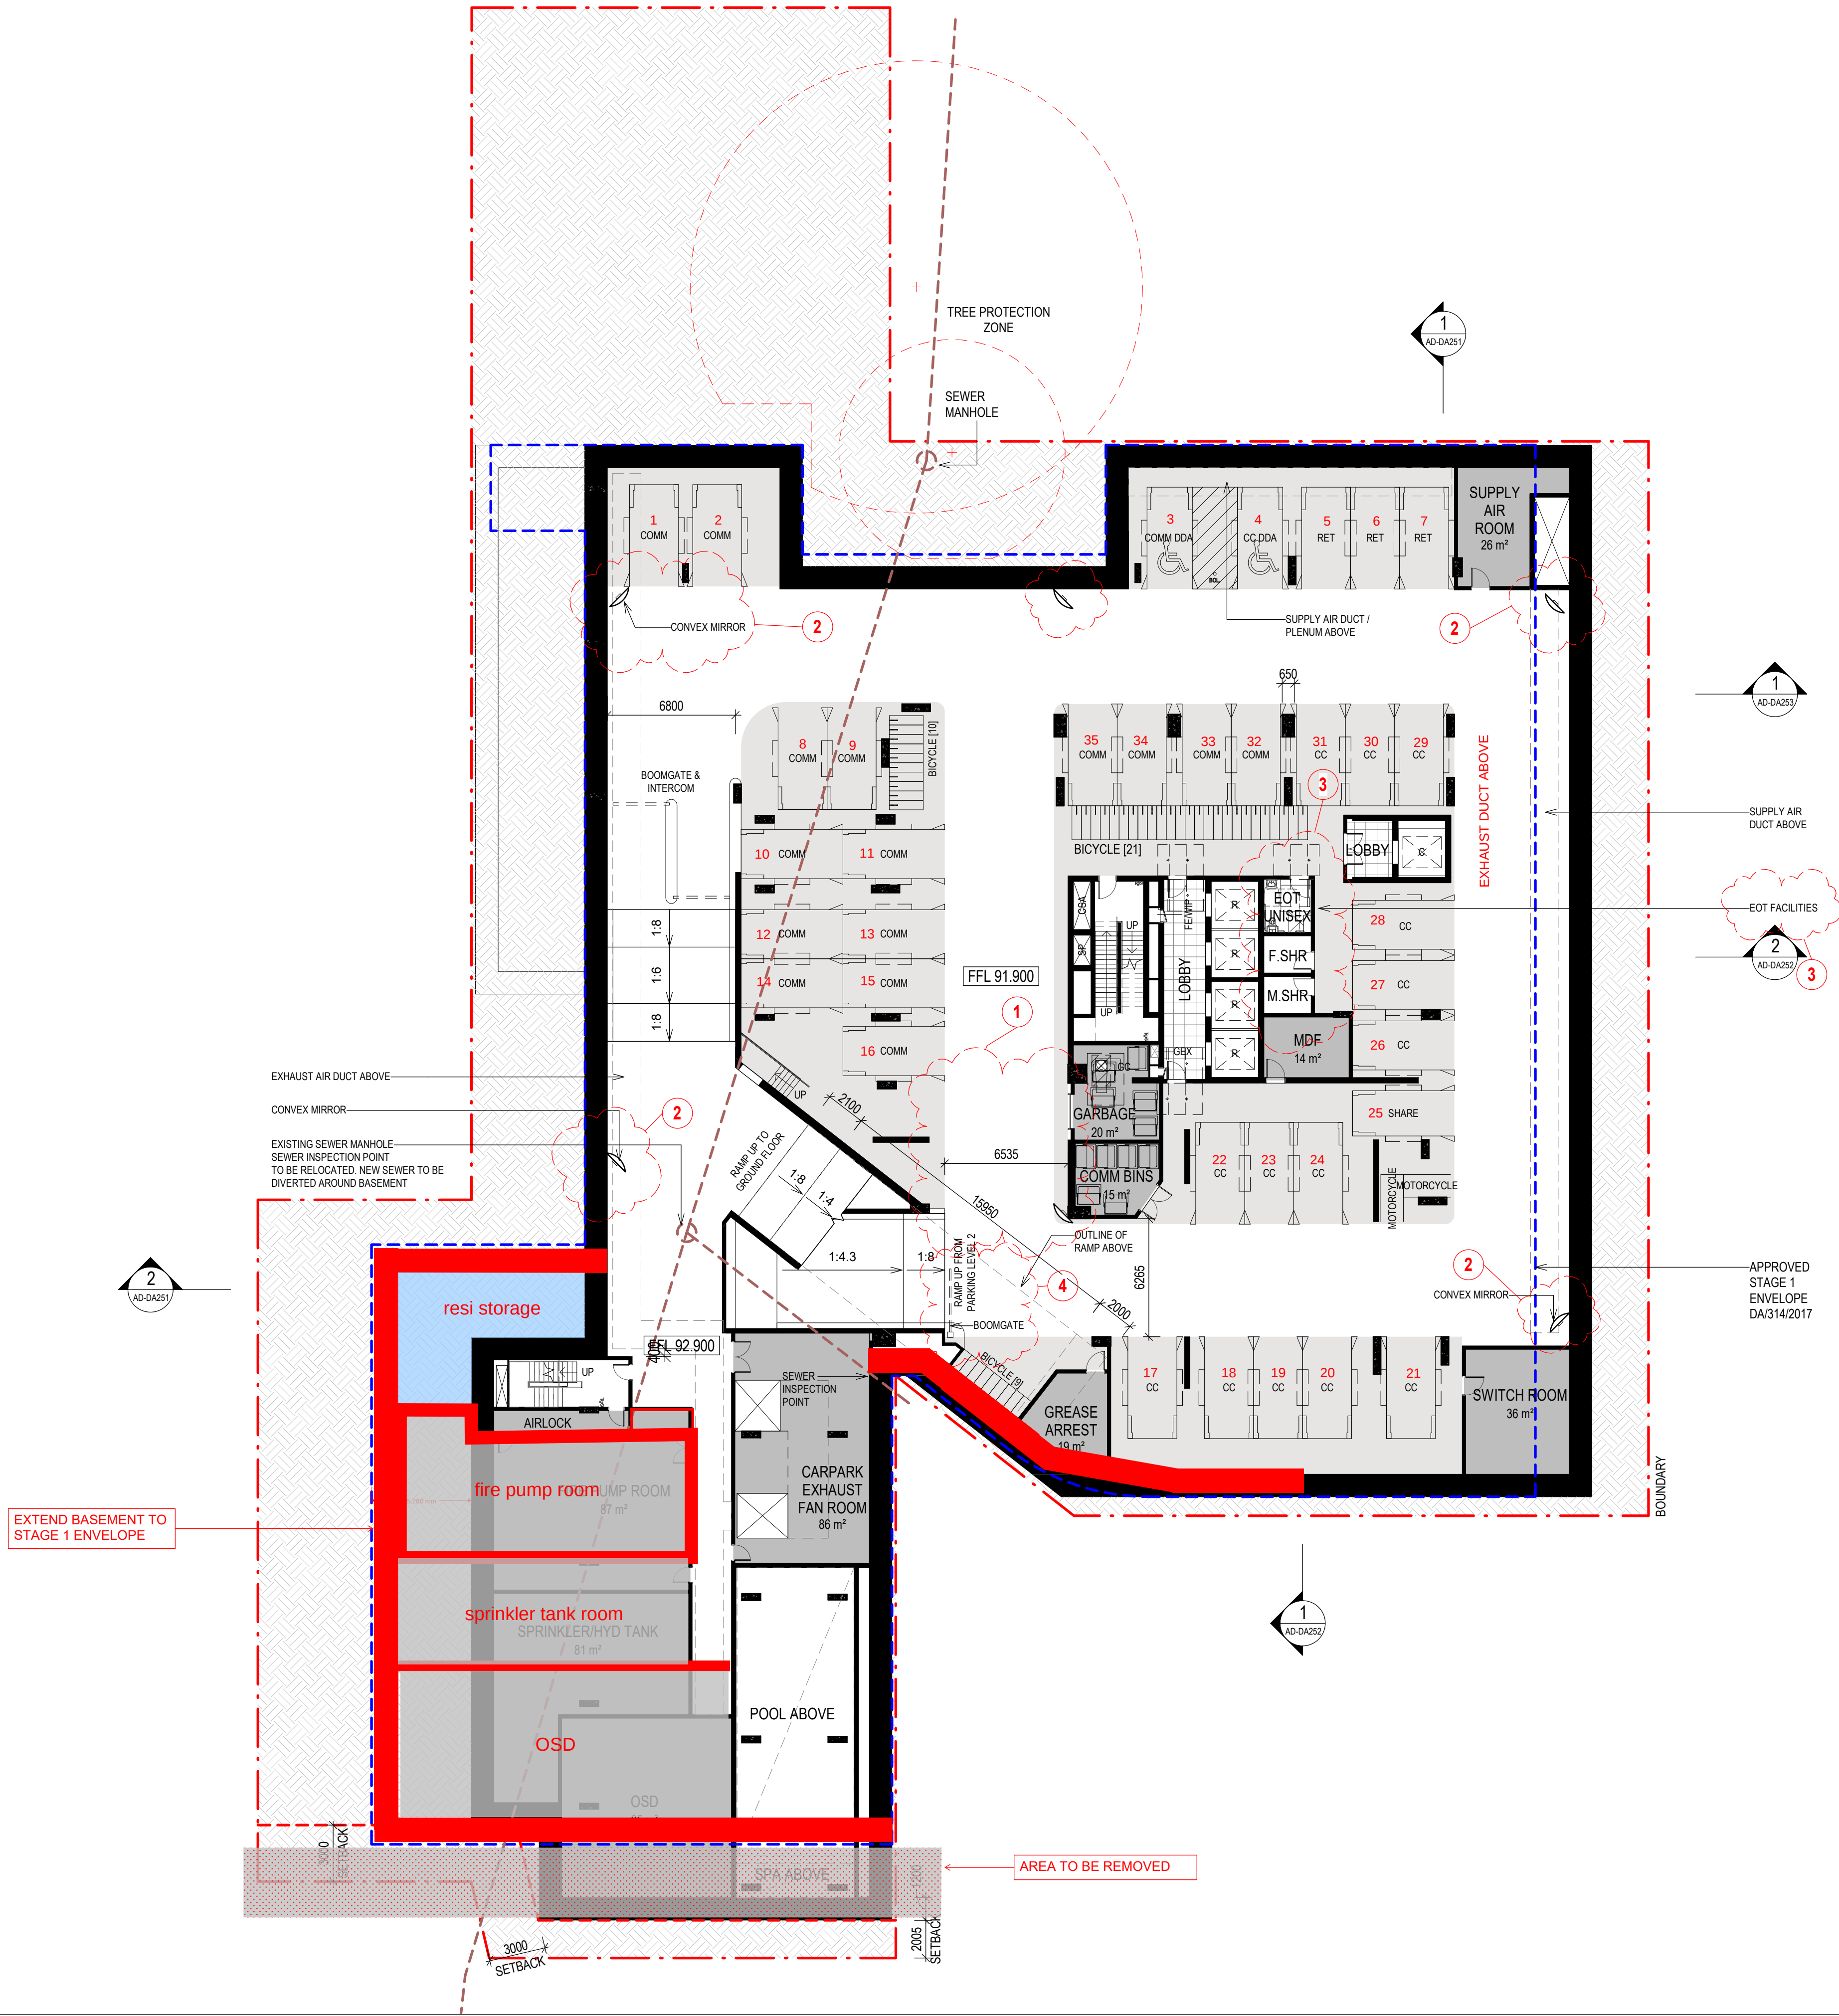

OPTION 2 - WITHIN 4 BASEMENT
B2- 62 CARSPACES

4 BASEMENT LEVELS
USING MERITON
PROPOSED BASEMENT
FOOTPRINT
= 203 CAR SPACES



LEVEL	CAR SPACES
B1	35
B2	62
B3	67
B4	67
TOTAL	231

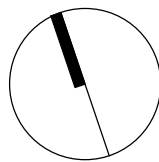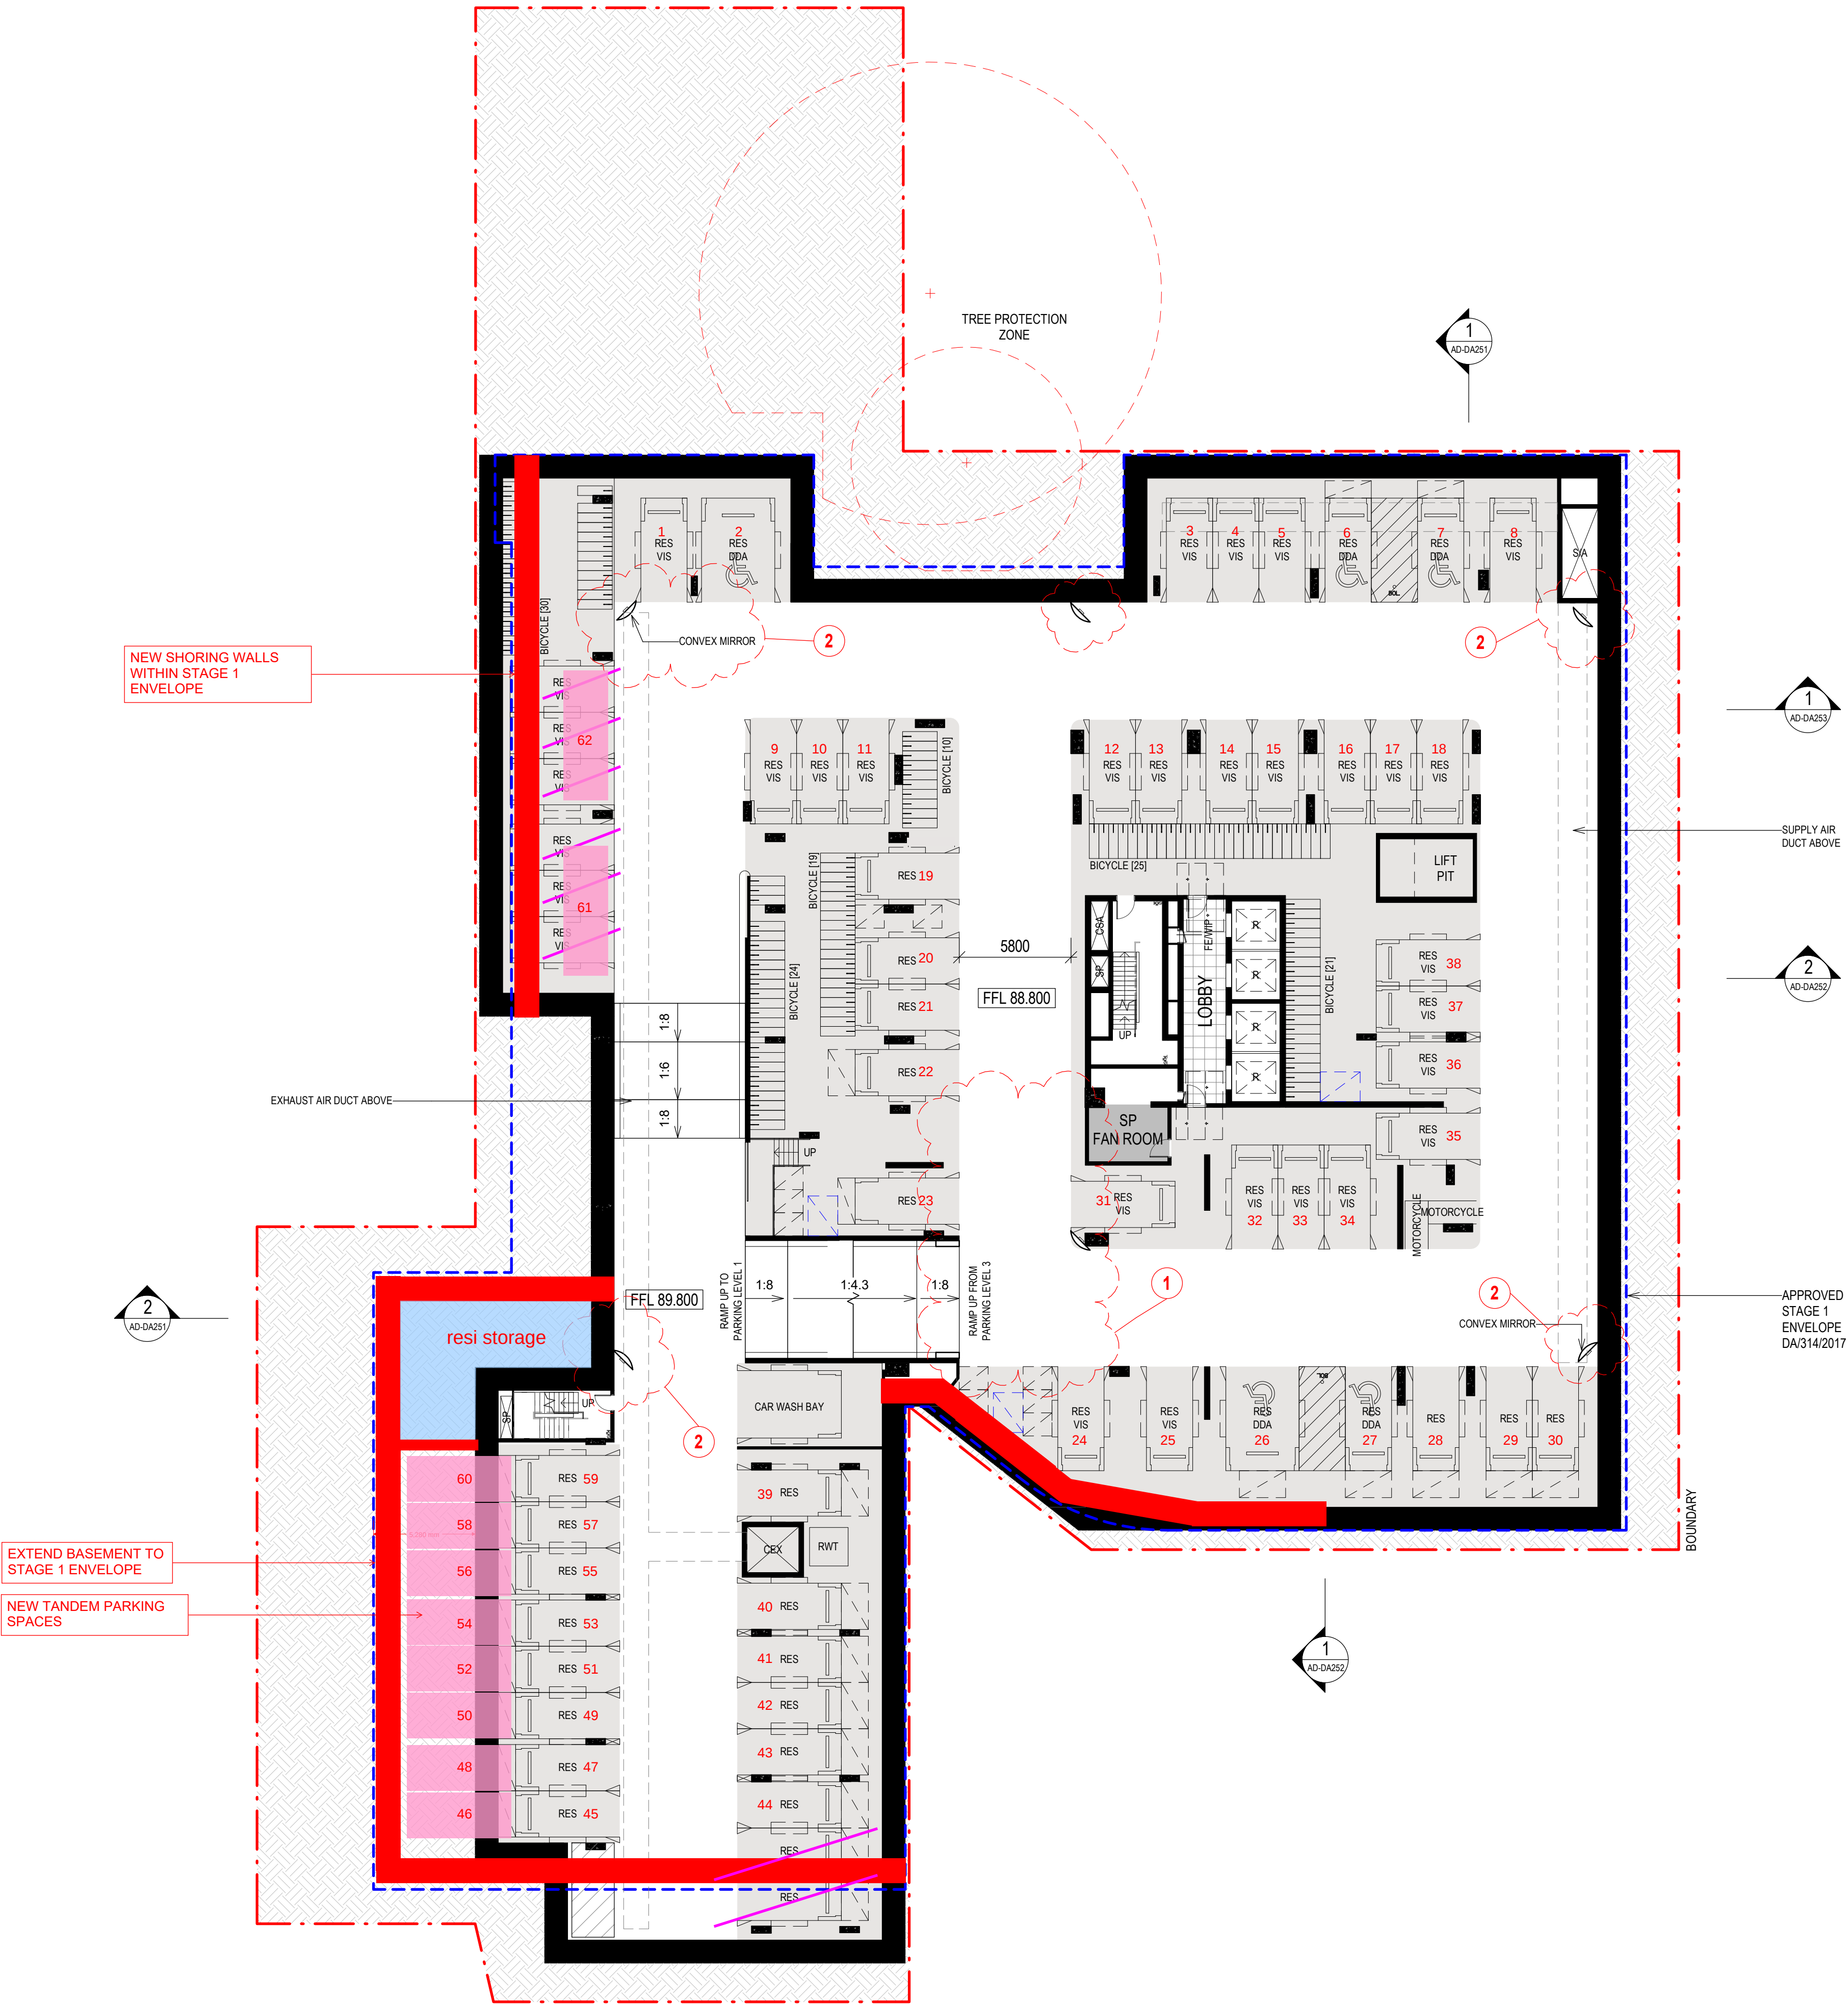

OPTION 2 - WITHIN 4 BASEMENT
B3- 67 CARSPACES

4 BASEMENT LEVELS
USING MERITON
PROPOSED BASEMENT
FOOTPRINT
= 203 CAR SPACES

LEVEL	CAR SPACES
B1	35
B2	62
B3	67
B4	67
TOTAL	231

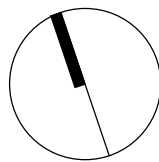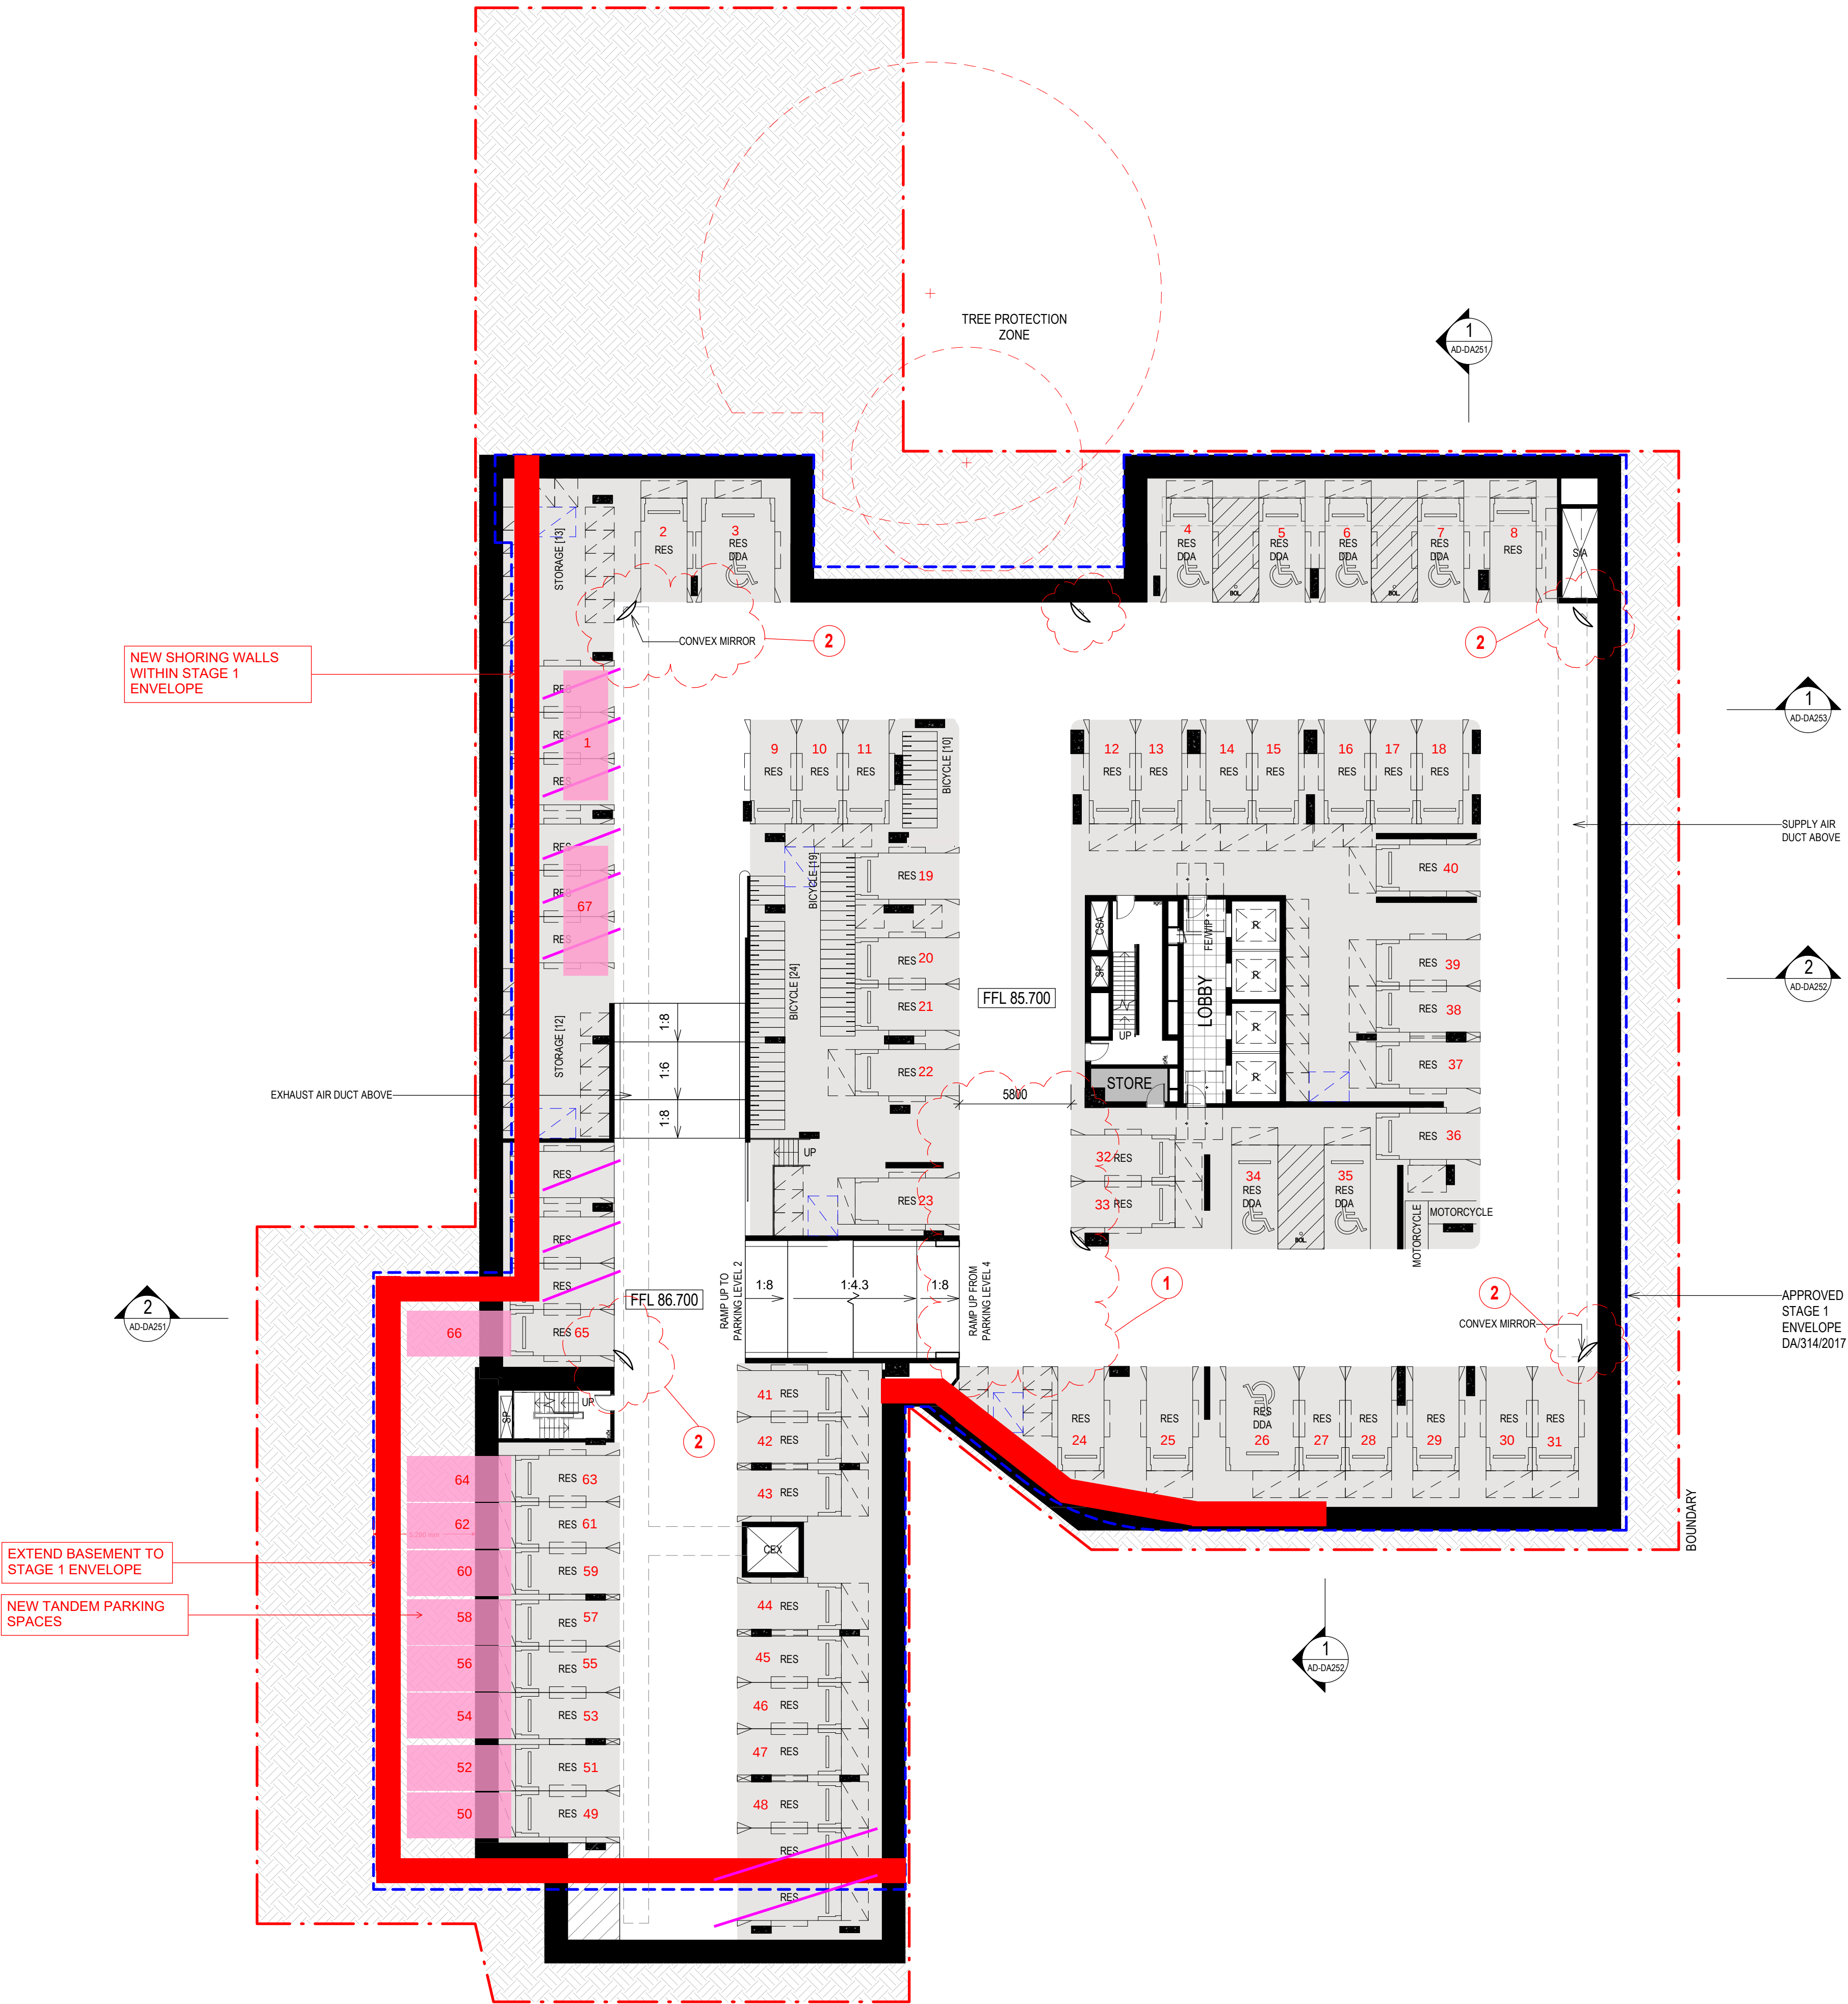

OPTION 2 - WITHIN 4 BASEMENT
B4- 67 CARSPACES

4 BASEMENT LEVELS
USING MERITON
PROPOSED BASEMENT
FOOTPRINT
= 203 CAR SPACES

LEVEL	CAR SPACES
B1	35
B2	62
B3	67
B4	67
TOTAL	231

