
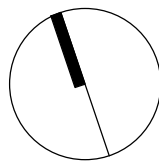


PROPOSED DA - WITHIN 5 BASEMENT
B1- 35 CARSPACES

5 LEVEL BASEMENT
CONCEPT DA APPROVED
299 PARKING SPACES

LEVEL	CAR SPACES
B1	35
B2	66
B3	73
B4	62
B5	63

TOTAL 299

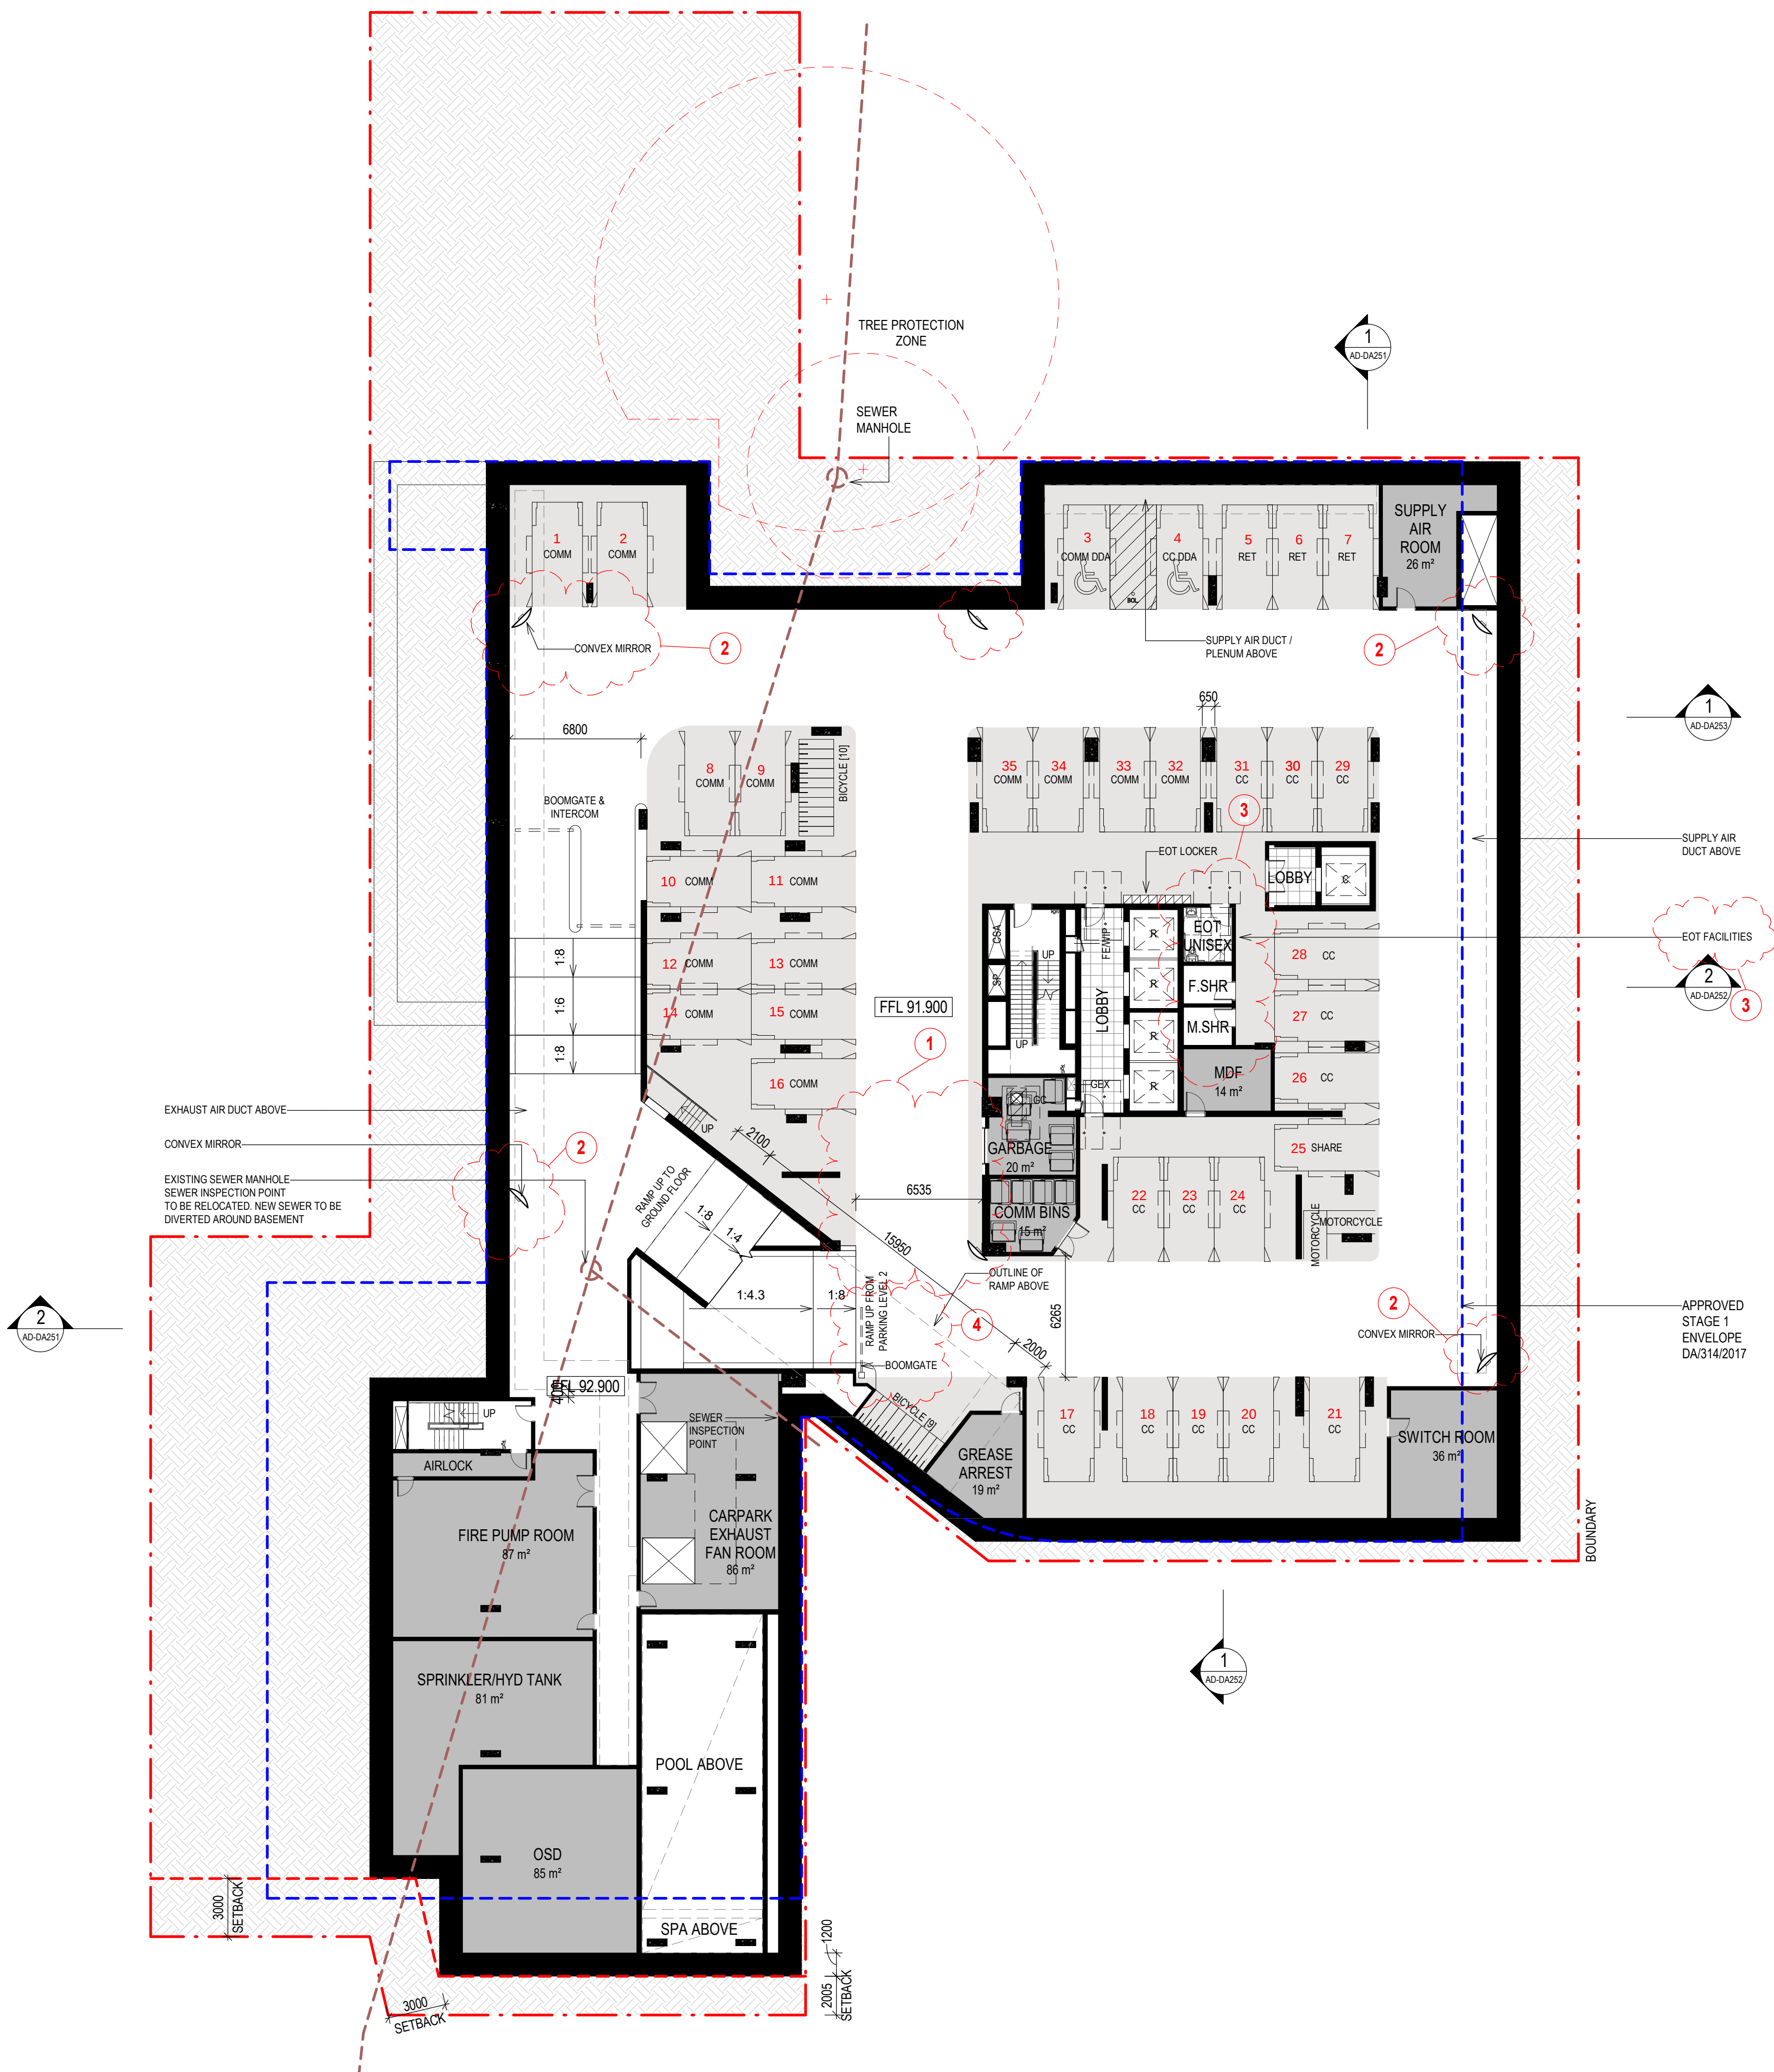


PROPOSED DA - WITHIN 5 BASEMENT
B2- 66 CARSPACES

5 LEVEL BASEMENT
CONCEPT DA APPROVED
299 PARKING SPACES

LEVEL	CAR SPACES
B1	35
B2	66
B3	73
B4	62
B5	63

TOTAL 299

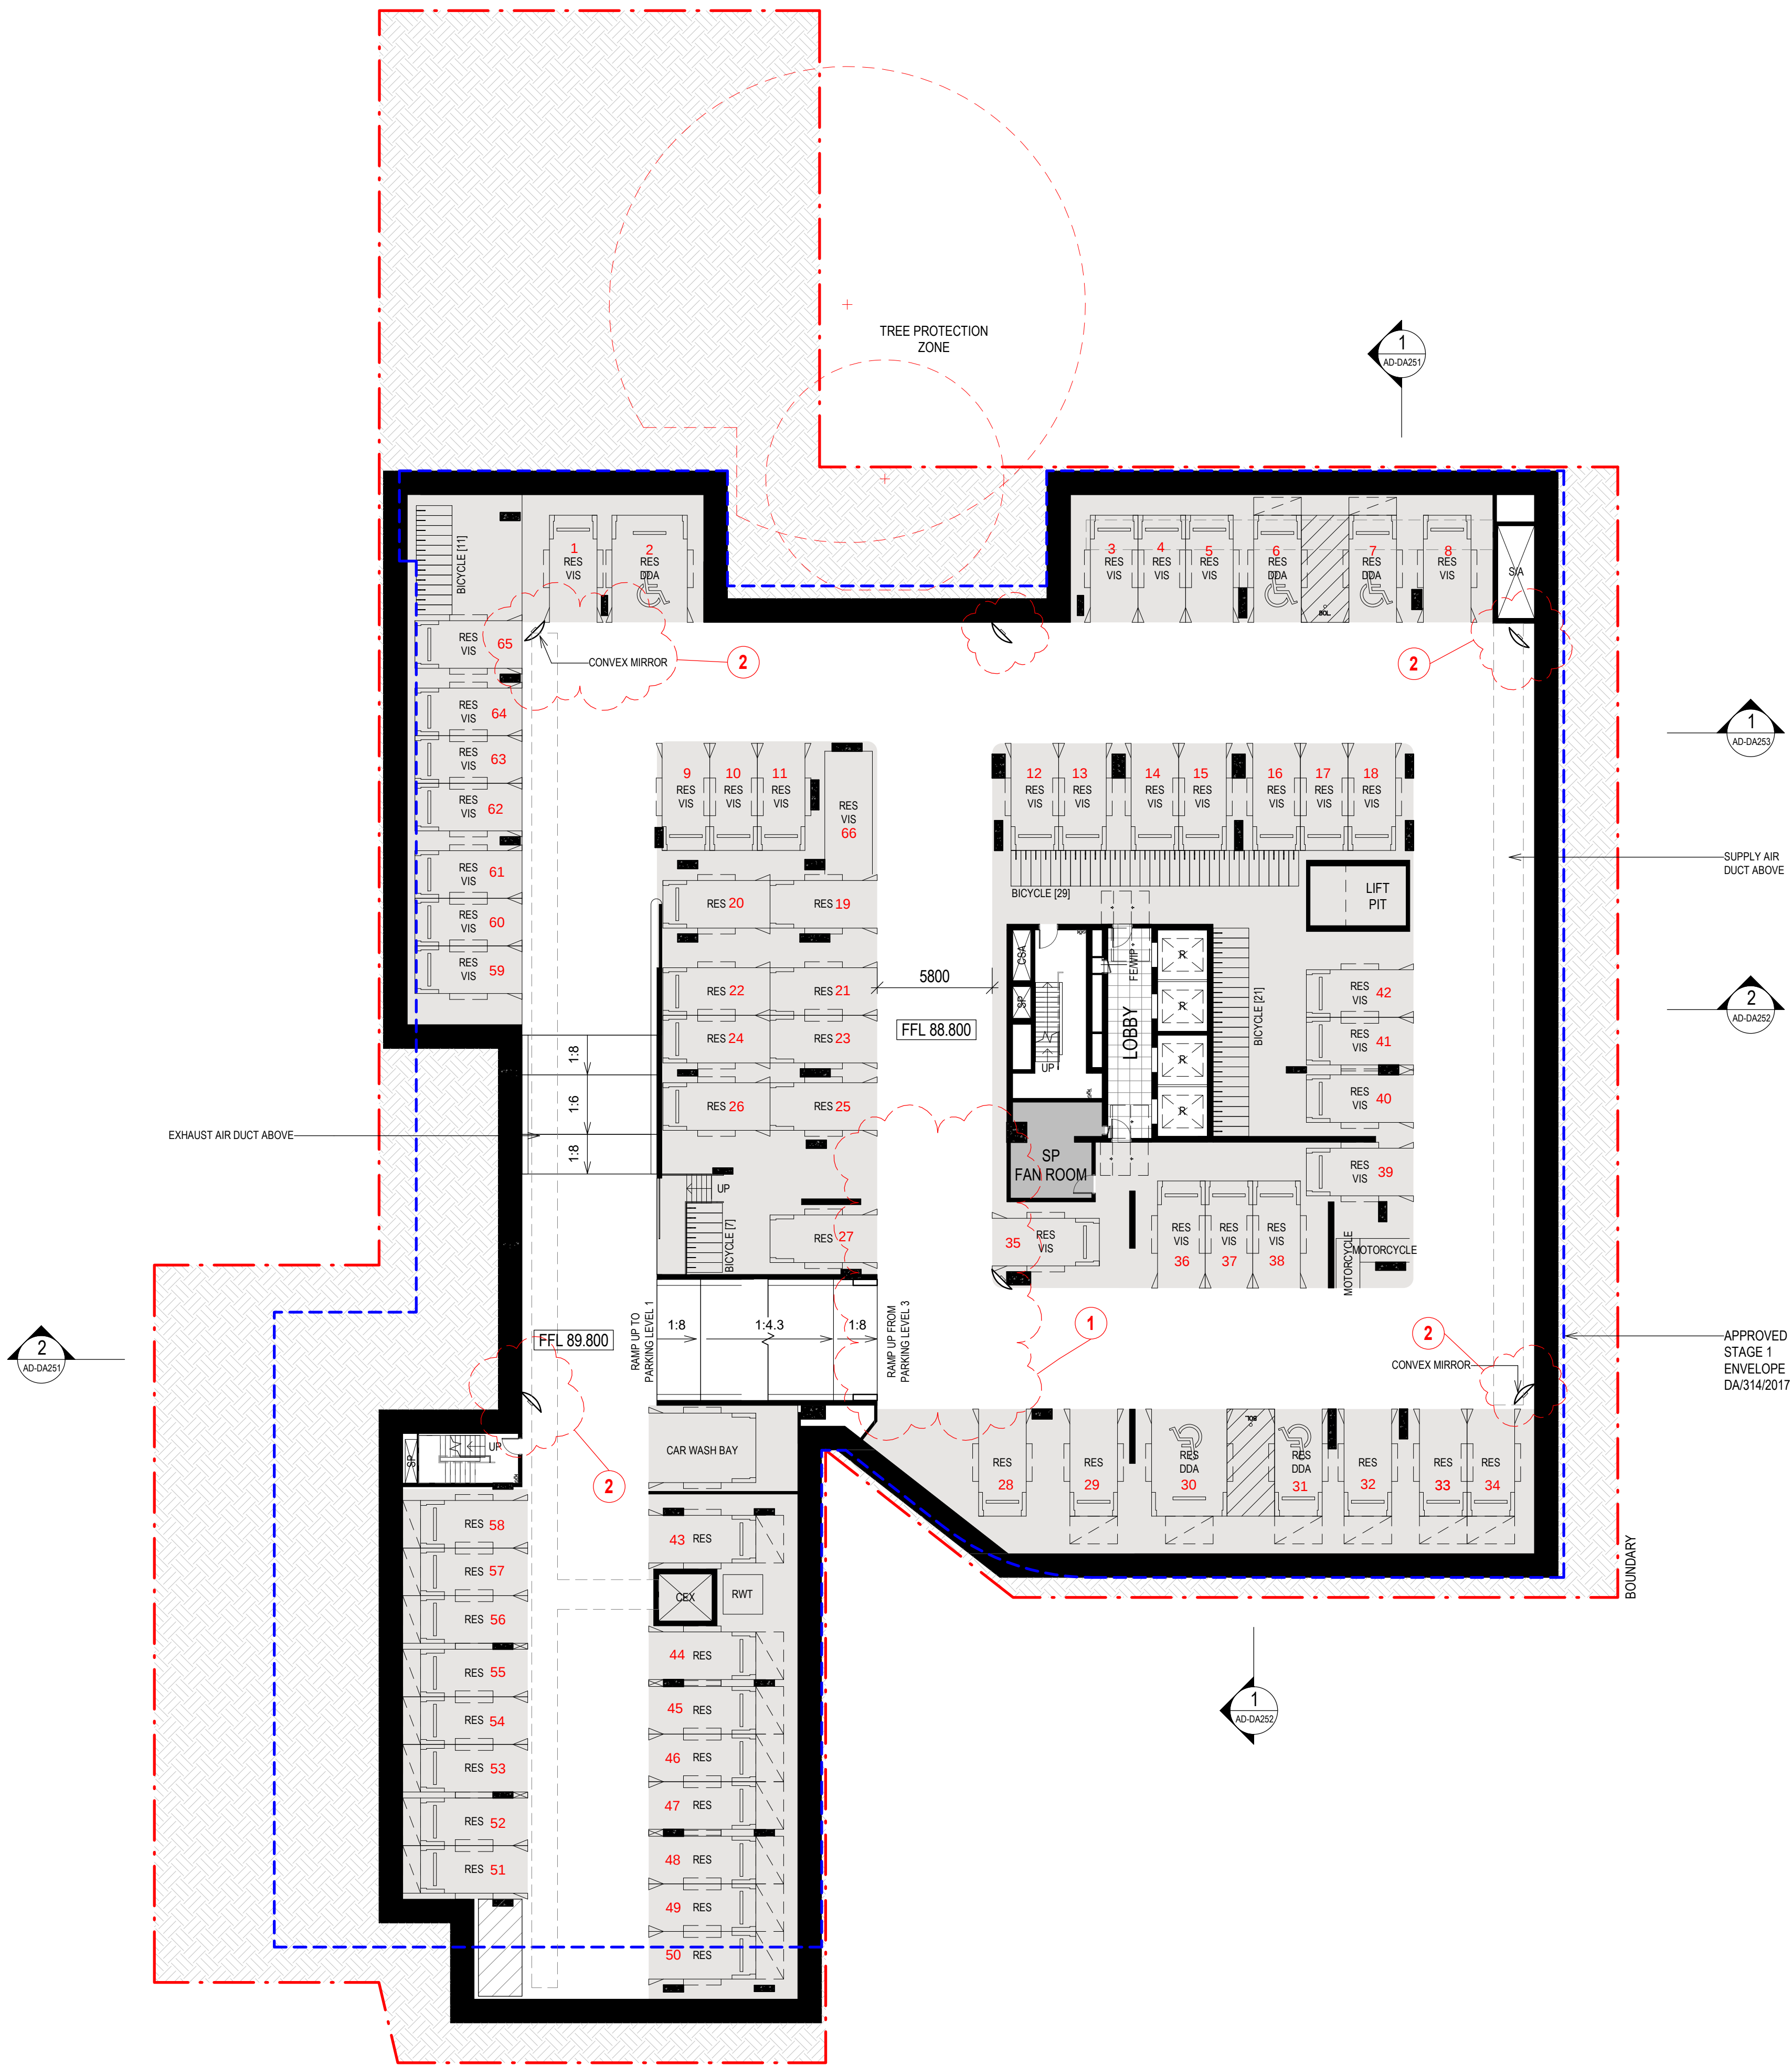


PROPOSED DA - WITHIN 5 BASEMENT
B3- 73 CARSPACES

5 LEVEL BASEMENT
CONCEPT DA APPROVED
299 PARKING SPACES

LEVEL	CAR SPACES
B1	35
B2	66
B3	73
B4	62
B5	63

TOTAL 299

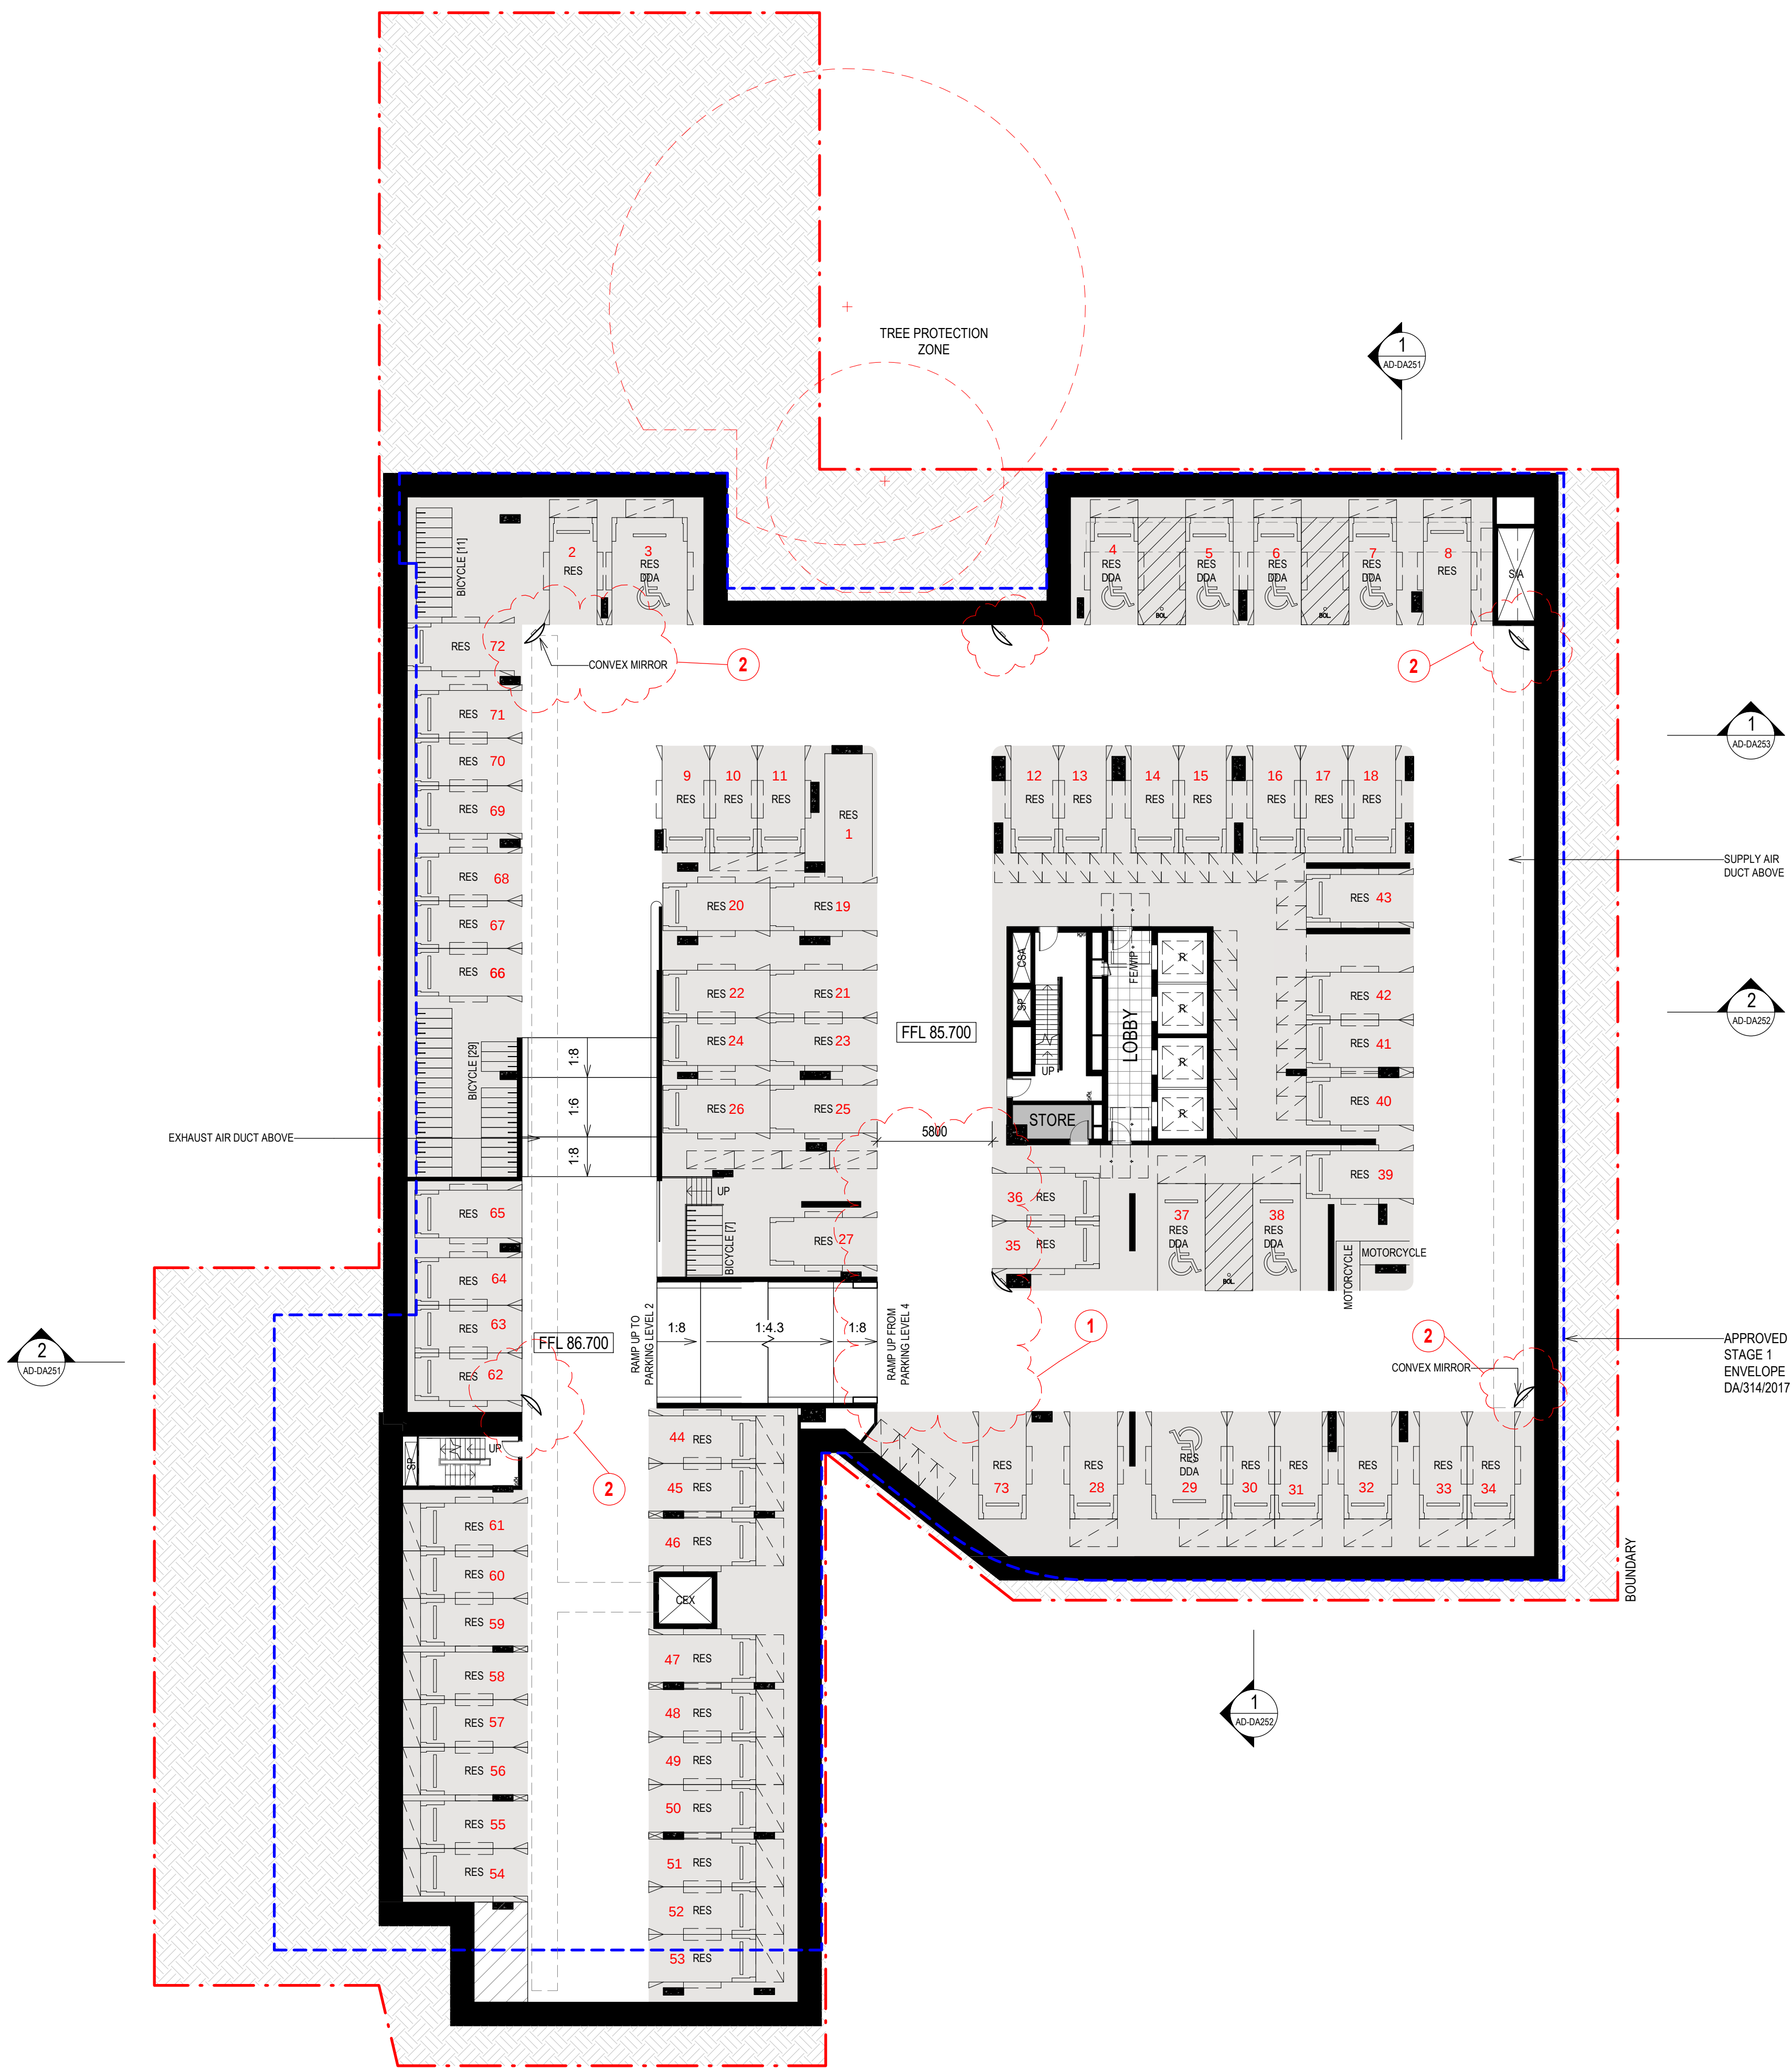


PROPOSED DA - WITHIN 5 BASEMENT
B4- 62 CARSPACES

5 LEVEL BASEMENT
CONCEPT DA APPROVED
299 PARKING SPACES

LEVEL	CAR SPACES
B1	35
B2	66
B3	73
B4	62
B5	63

TOTAL 299

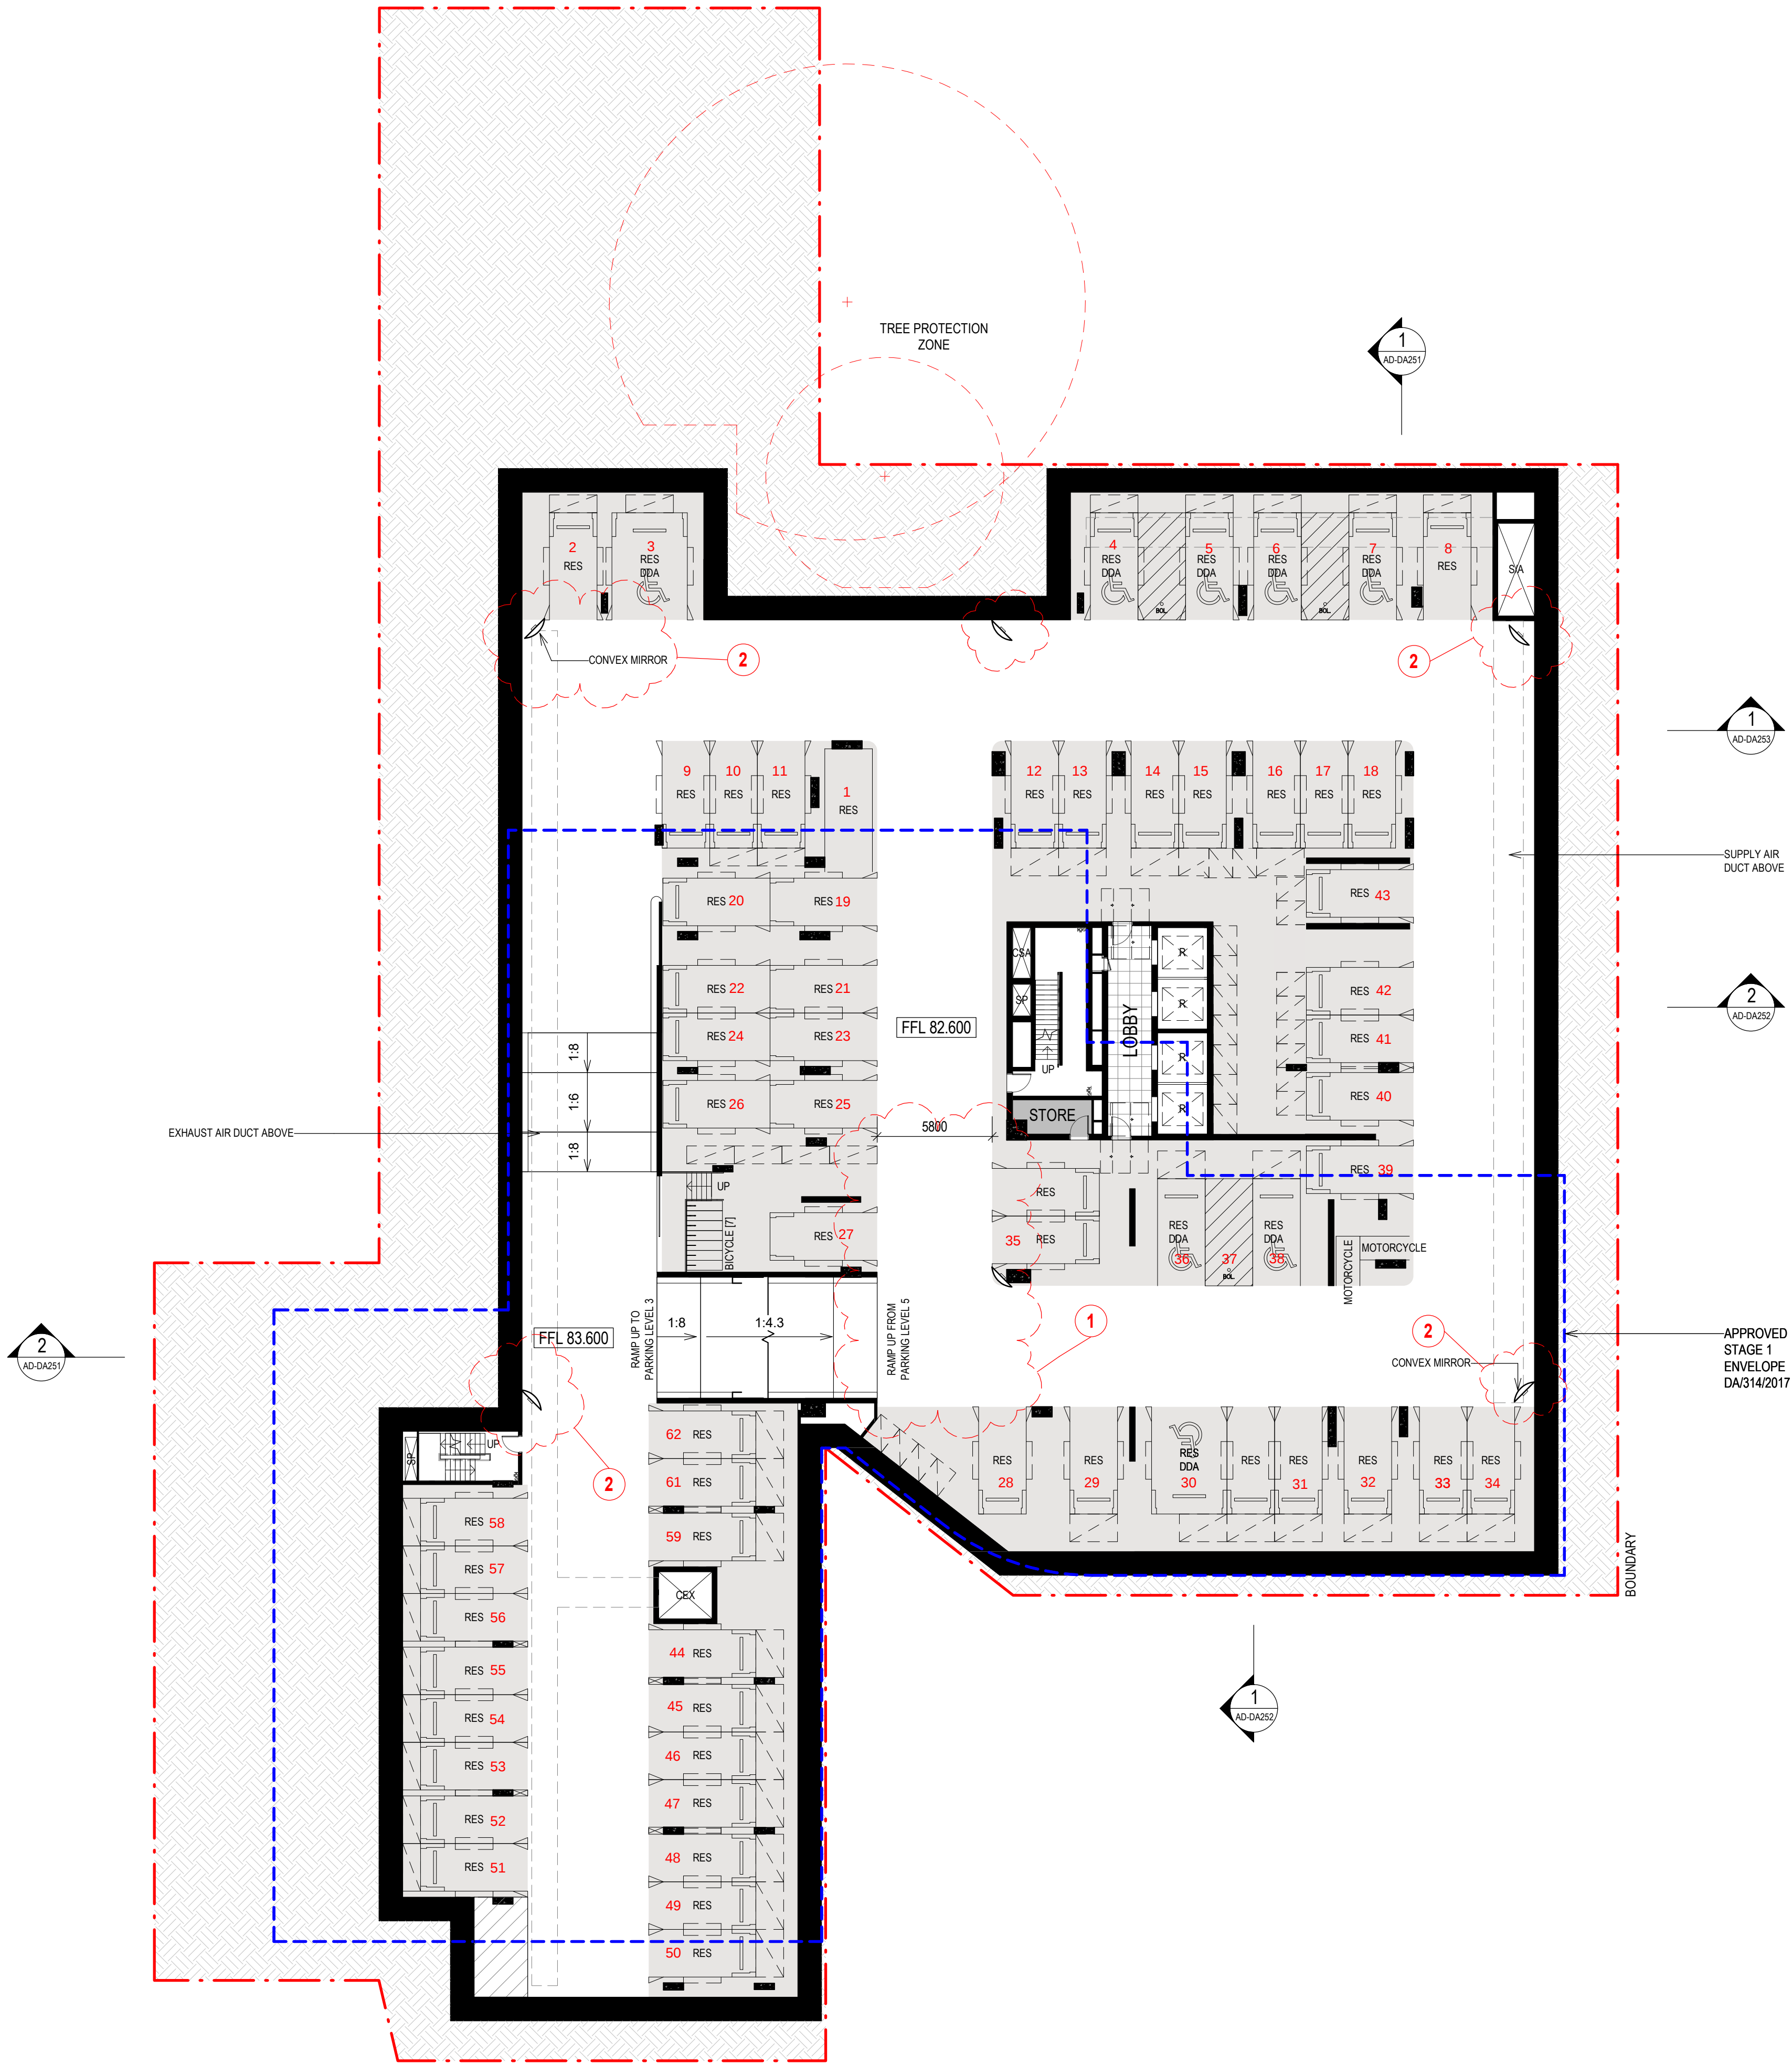

PROPOSED DA - WITHIN 5 BASEMENT
B5- 63 CARSPACES

5 LEVEL BASEMENT
CONCEPT DA APPROVED
299 PARKING SPACES

LEVEL	CAR SPACES
B1	35
B2	66
B3	73
B4	62
B5	63

TOTAL 299

