

NOTES:


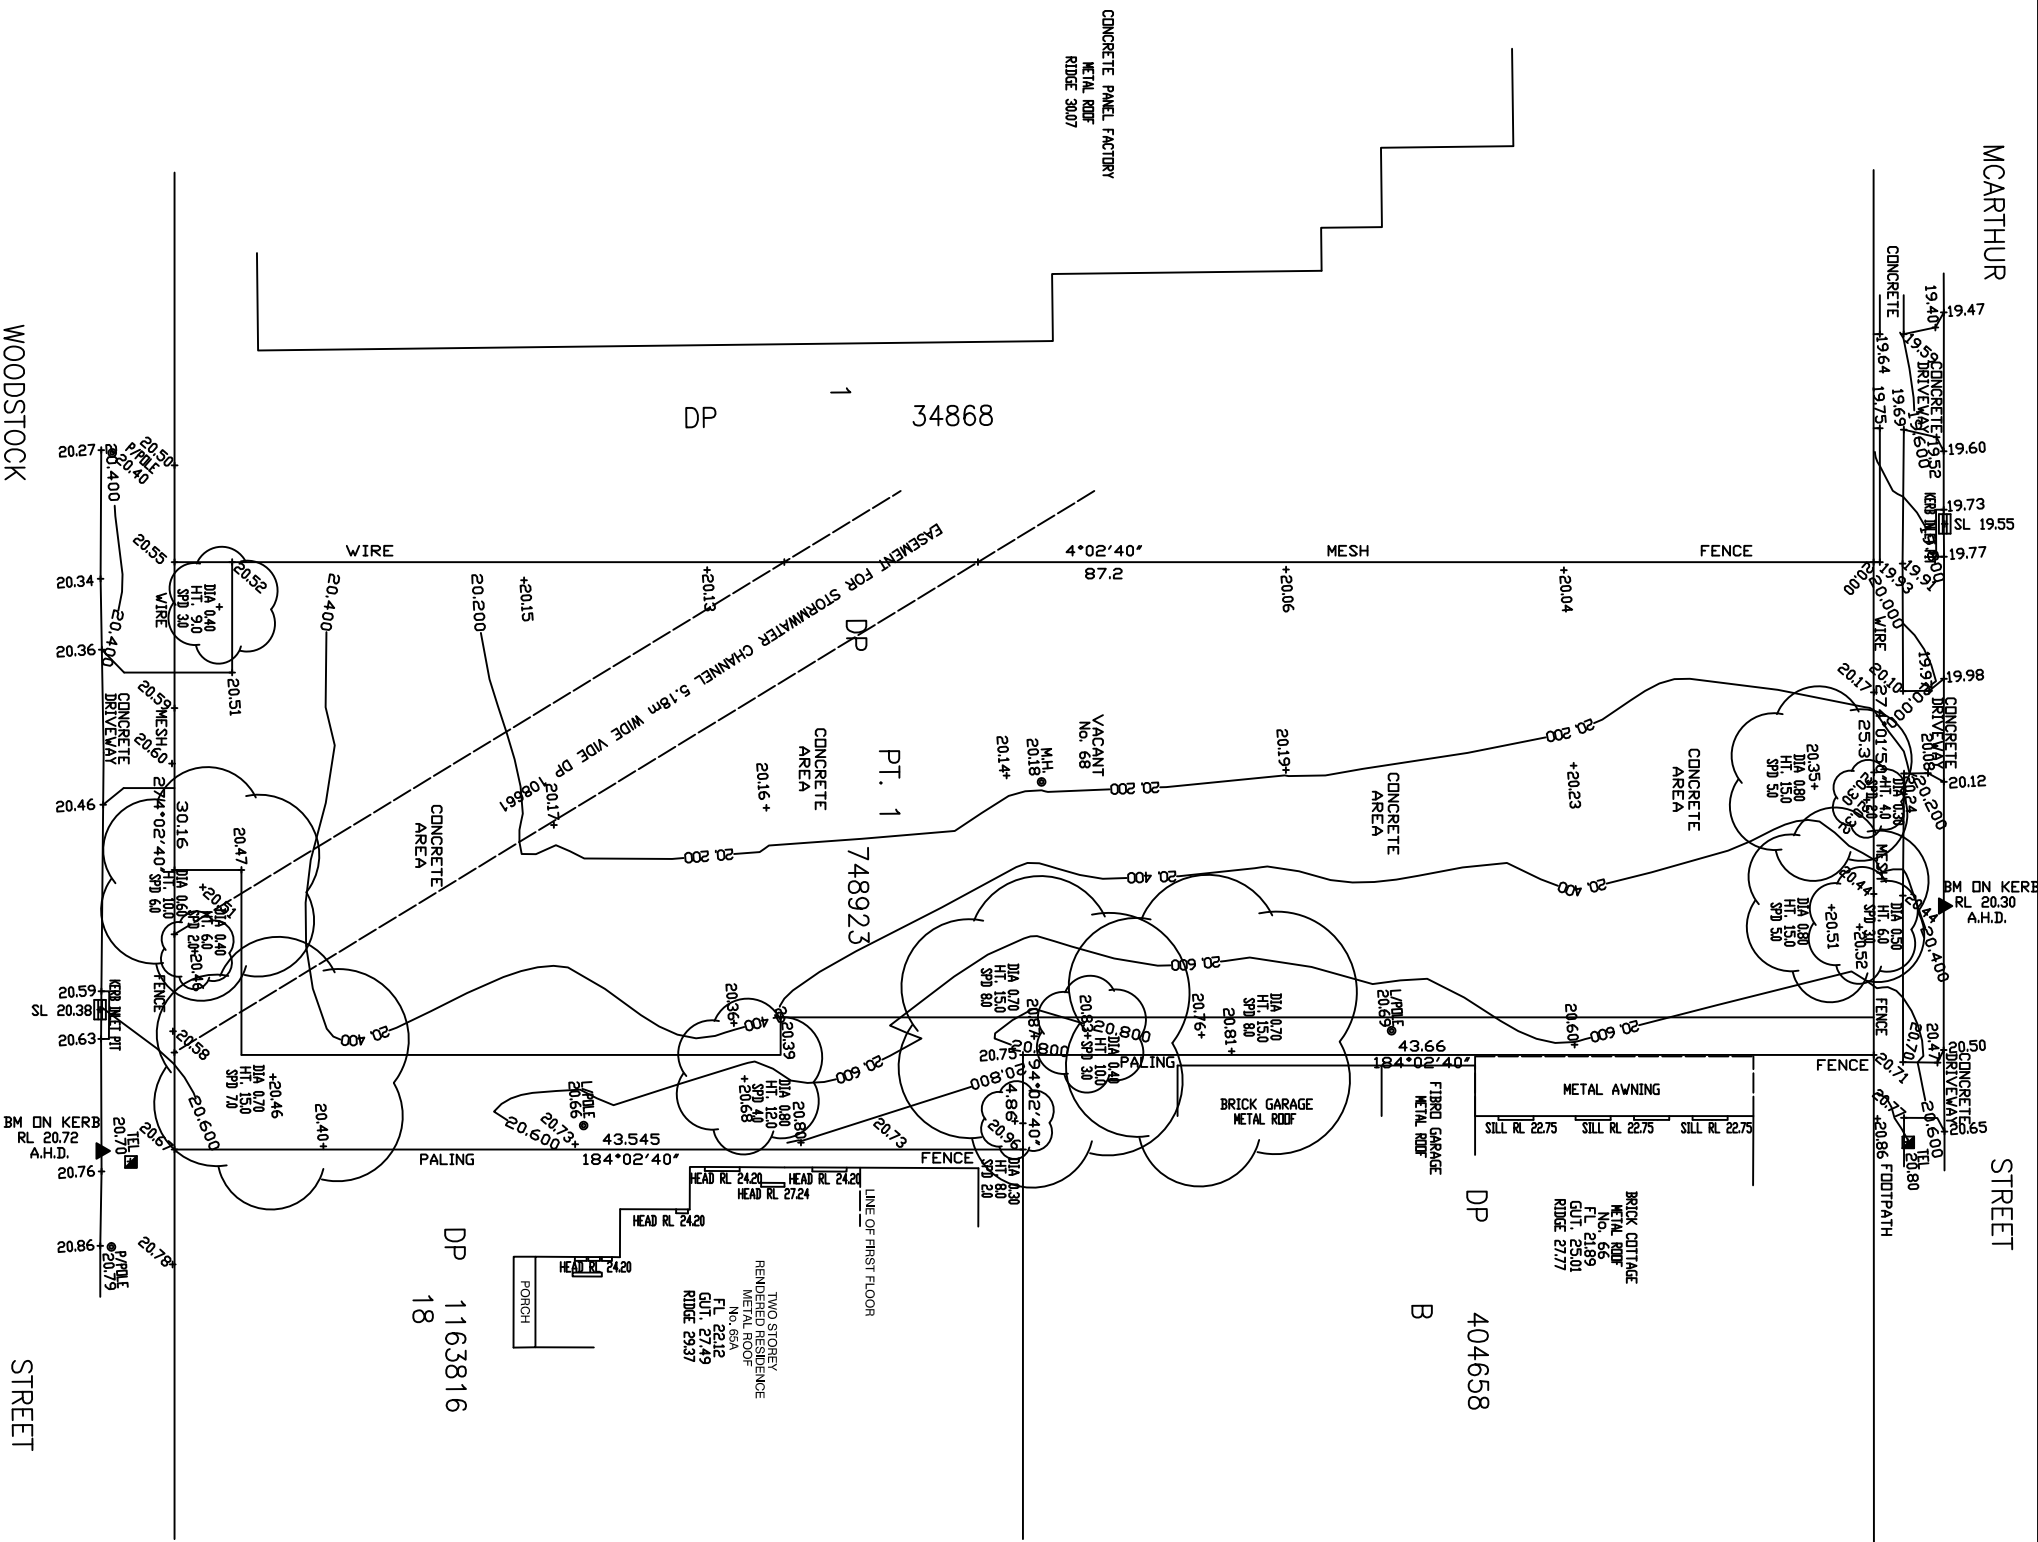
SERVICES SHOWN HEREON HAVE BEEN LOCATED BY FIELD SURVEY.

PRIOR TO ANY DEMOLITION, CONSTRUCTION OR EXCAVATION A THOROUGH SEARCH OF ALL SERVICE UTILITIES SHOULD BE MADE TO DETERMINE THE POSSIBLE LOCATION OF FURTHER UNDERGROUND SERVICES.



STREET

[illegible]