


OPTION 1 - FULLY WITHIN ENVELOPE
B4- 44 CARSPACES

4 BASEMENT LEVELS
USING CONCEPT DA
APPROVED ENVELOPE
= 203 CAR SPACES

LEVEL	CAR SPACES
B1	30
B2	62
B3	67
B4	44
TOTAL	203

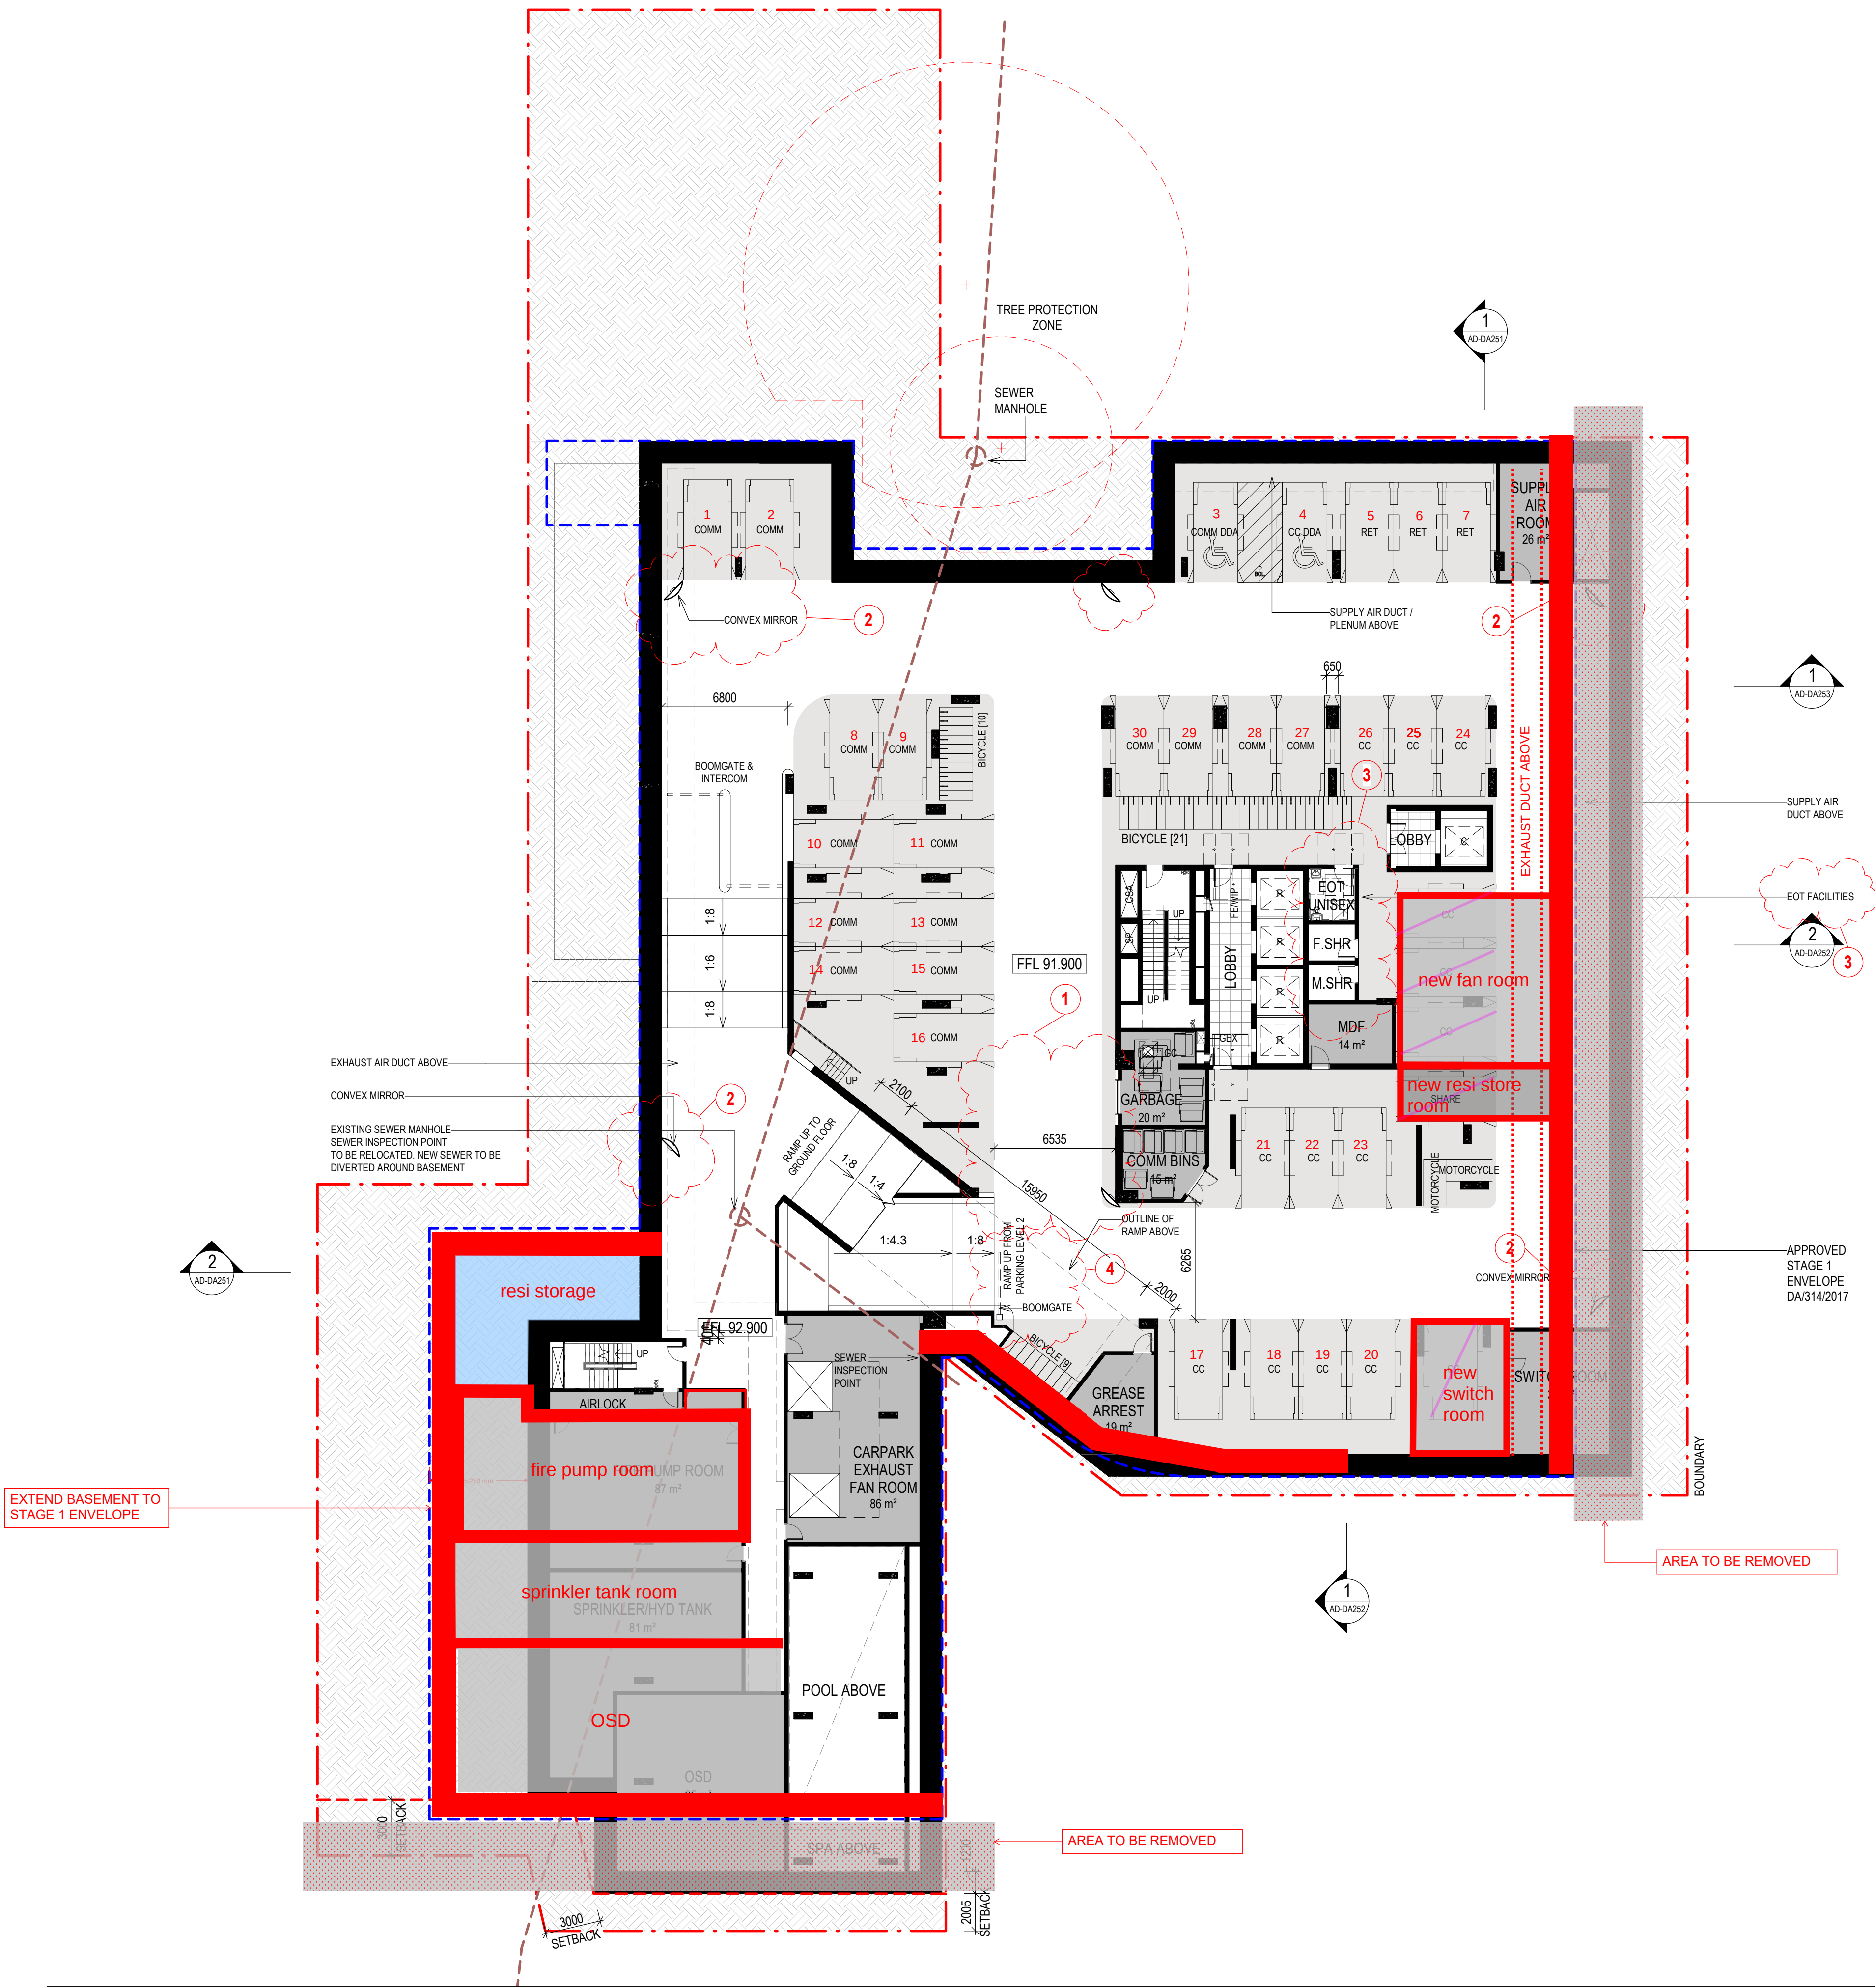

EXTEND BASEMENT TO
STAGE 1 ENVELOPE

AREA TO BE REMOVED

AREA TO BE REMOVED


[Project] 37-41 OXFORD STREET, EPPING

[Client] MERITON



0 2 4 6 8 10 m

[Scale] 1 : 200 @ A1


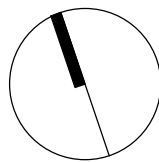


BASEMENT 1 PLAN

OPTION 1 - FULLY WITHIN ENVELOPE
B4- 44 CARSPACES

4 BASEMENT LEVELS
USING CONCEPT DA
APPROVED ENVELOPE
= 203 CAR SPACES



LEVEL	CAR SPACES
B1	30
B2	62
B3	67
B4	44
TOTAL	203

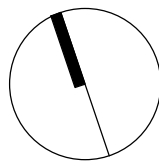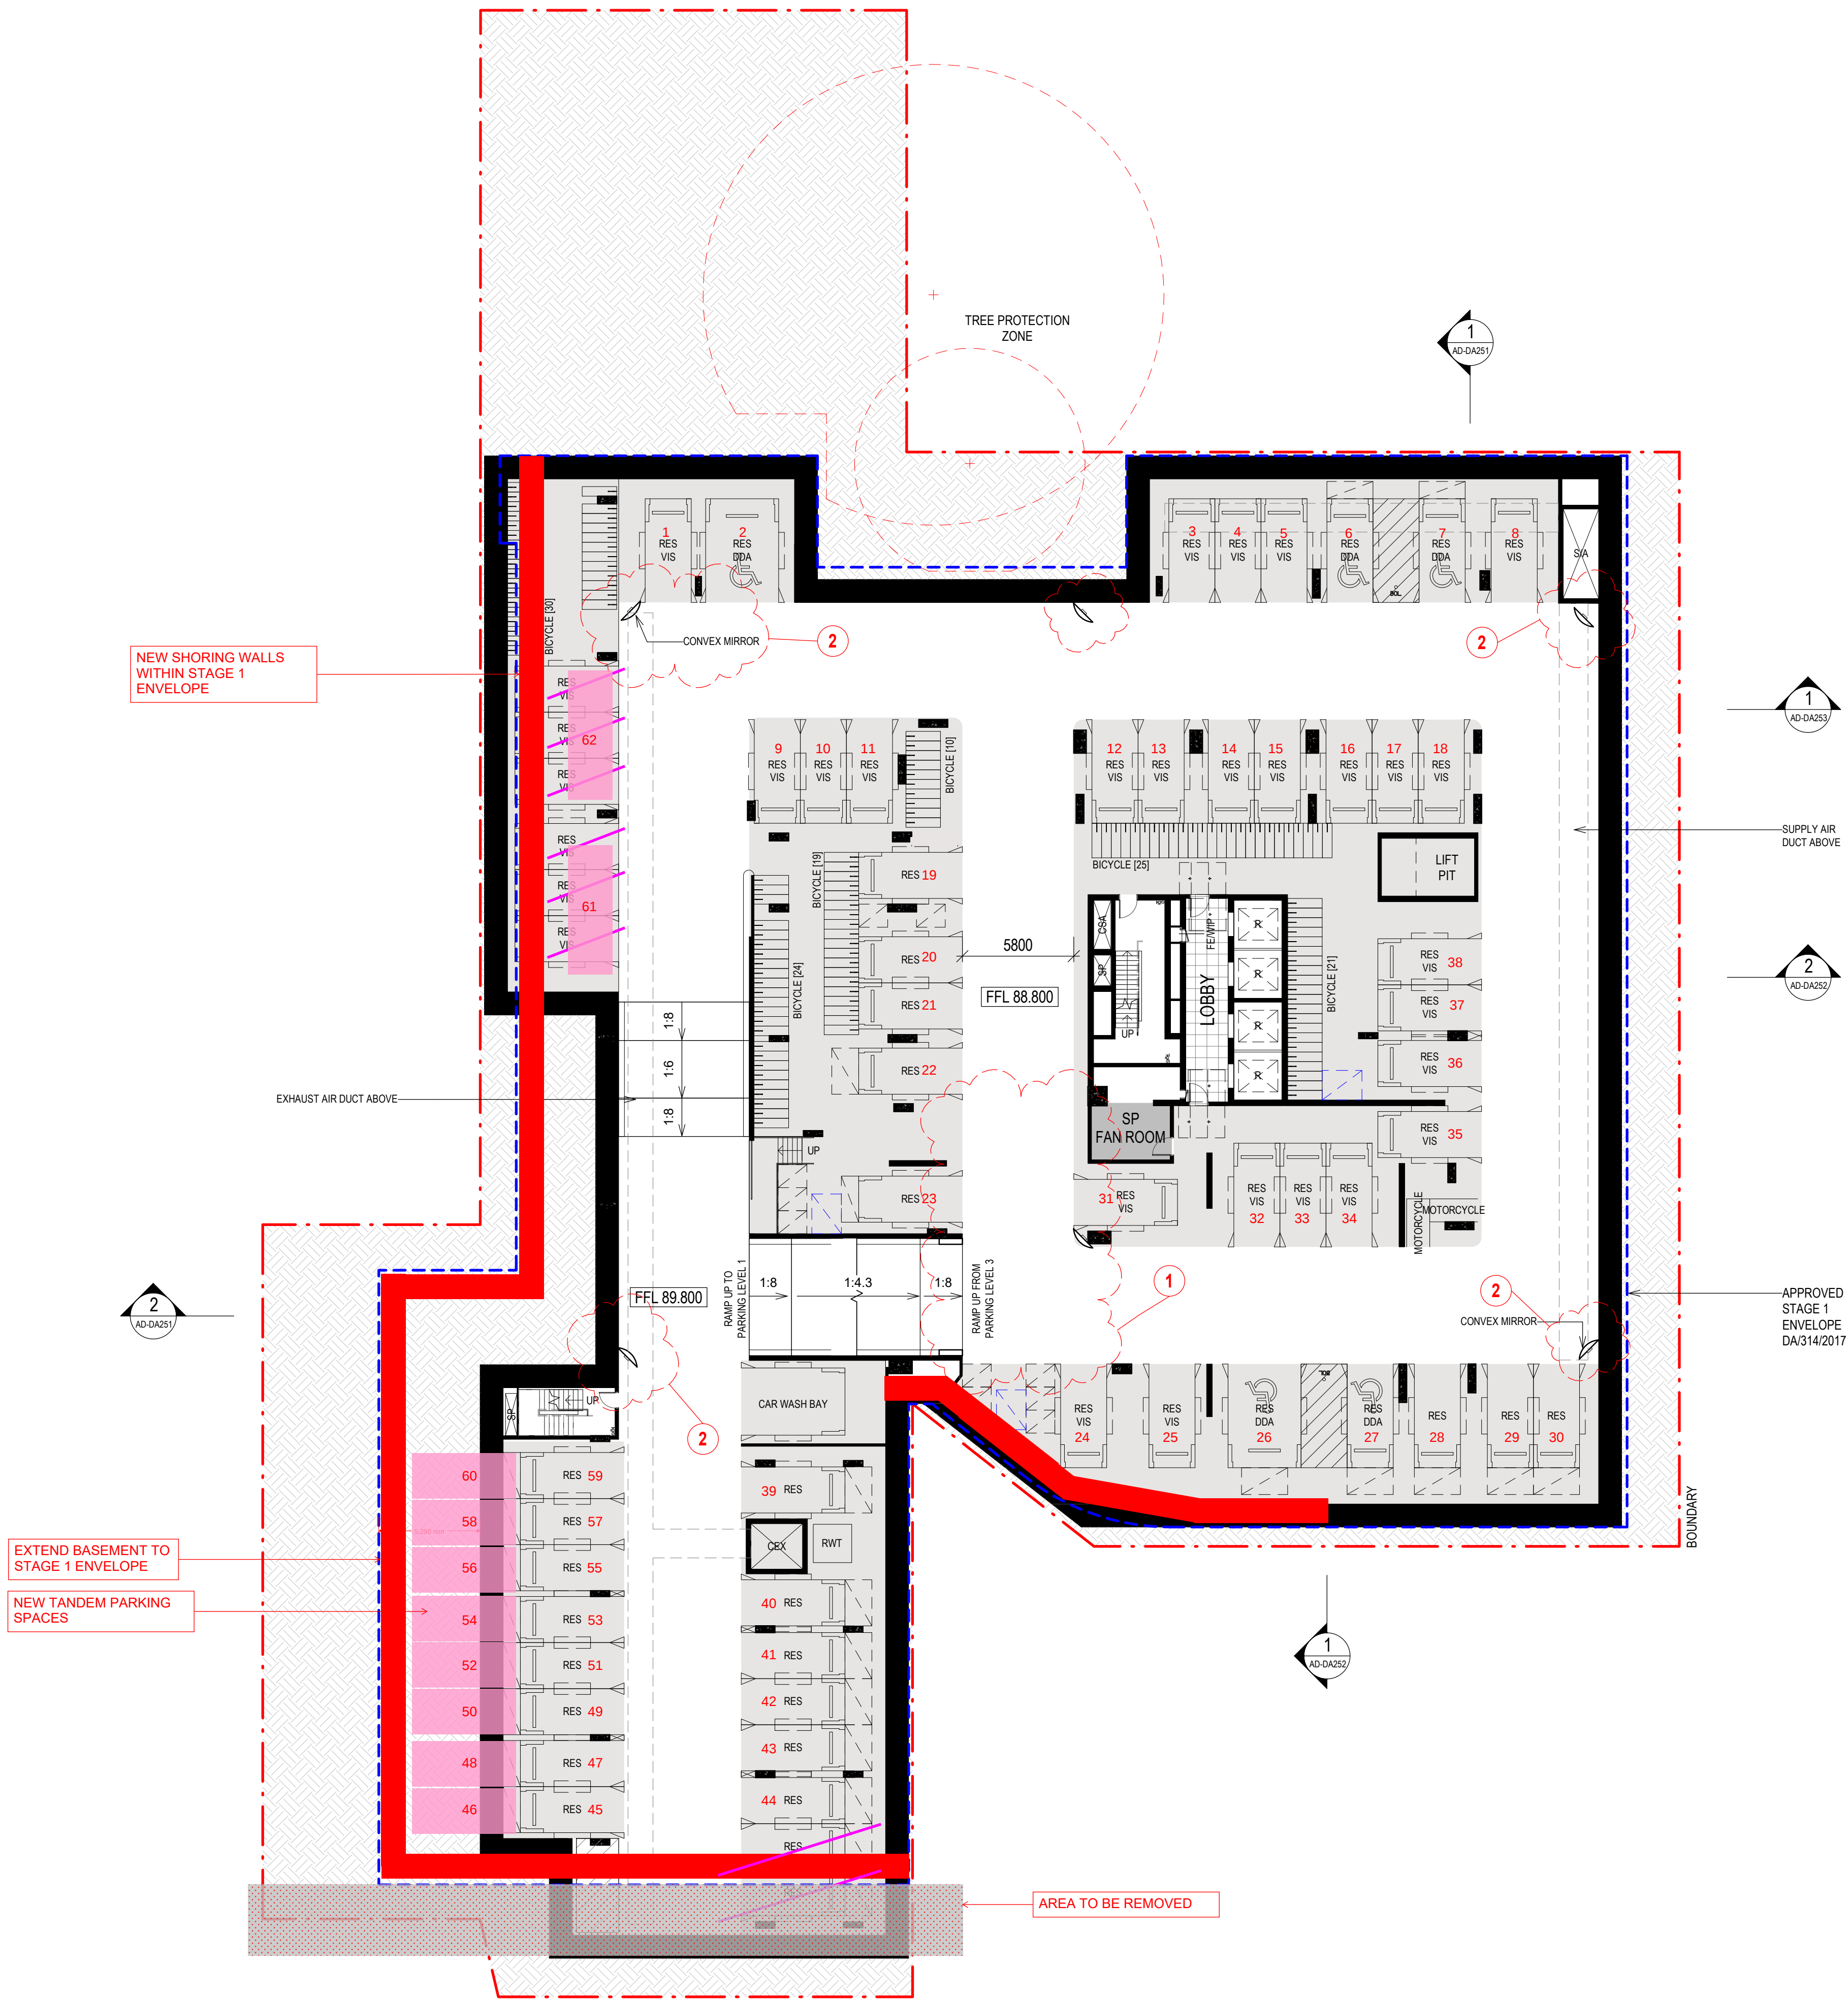

OPTION 1 - FULLY WITHIN ENVELOPE
B4- 44 CARSPACES

4 BASEMENT LEVELS
USING CONCEPT DA
APPROVED ENVELOPE
= 203 CAR SPACES

LEVEL	CAR SPACES
B1	30
B2	62
B3	67
B4	44
TOTAL	203

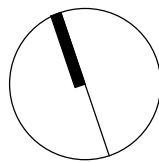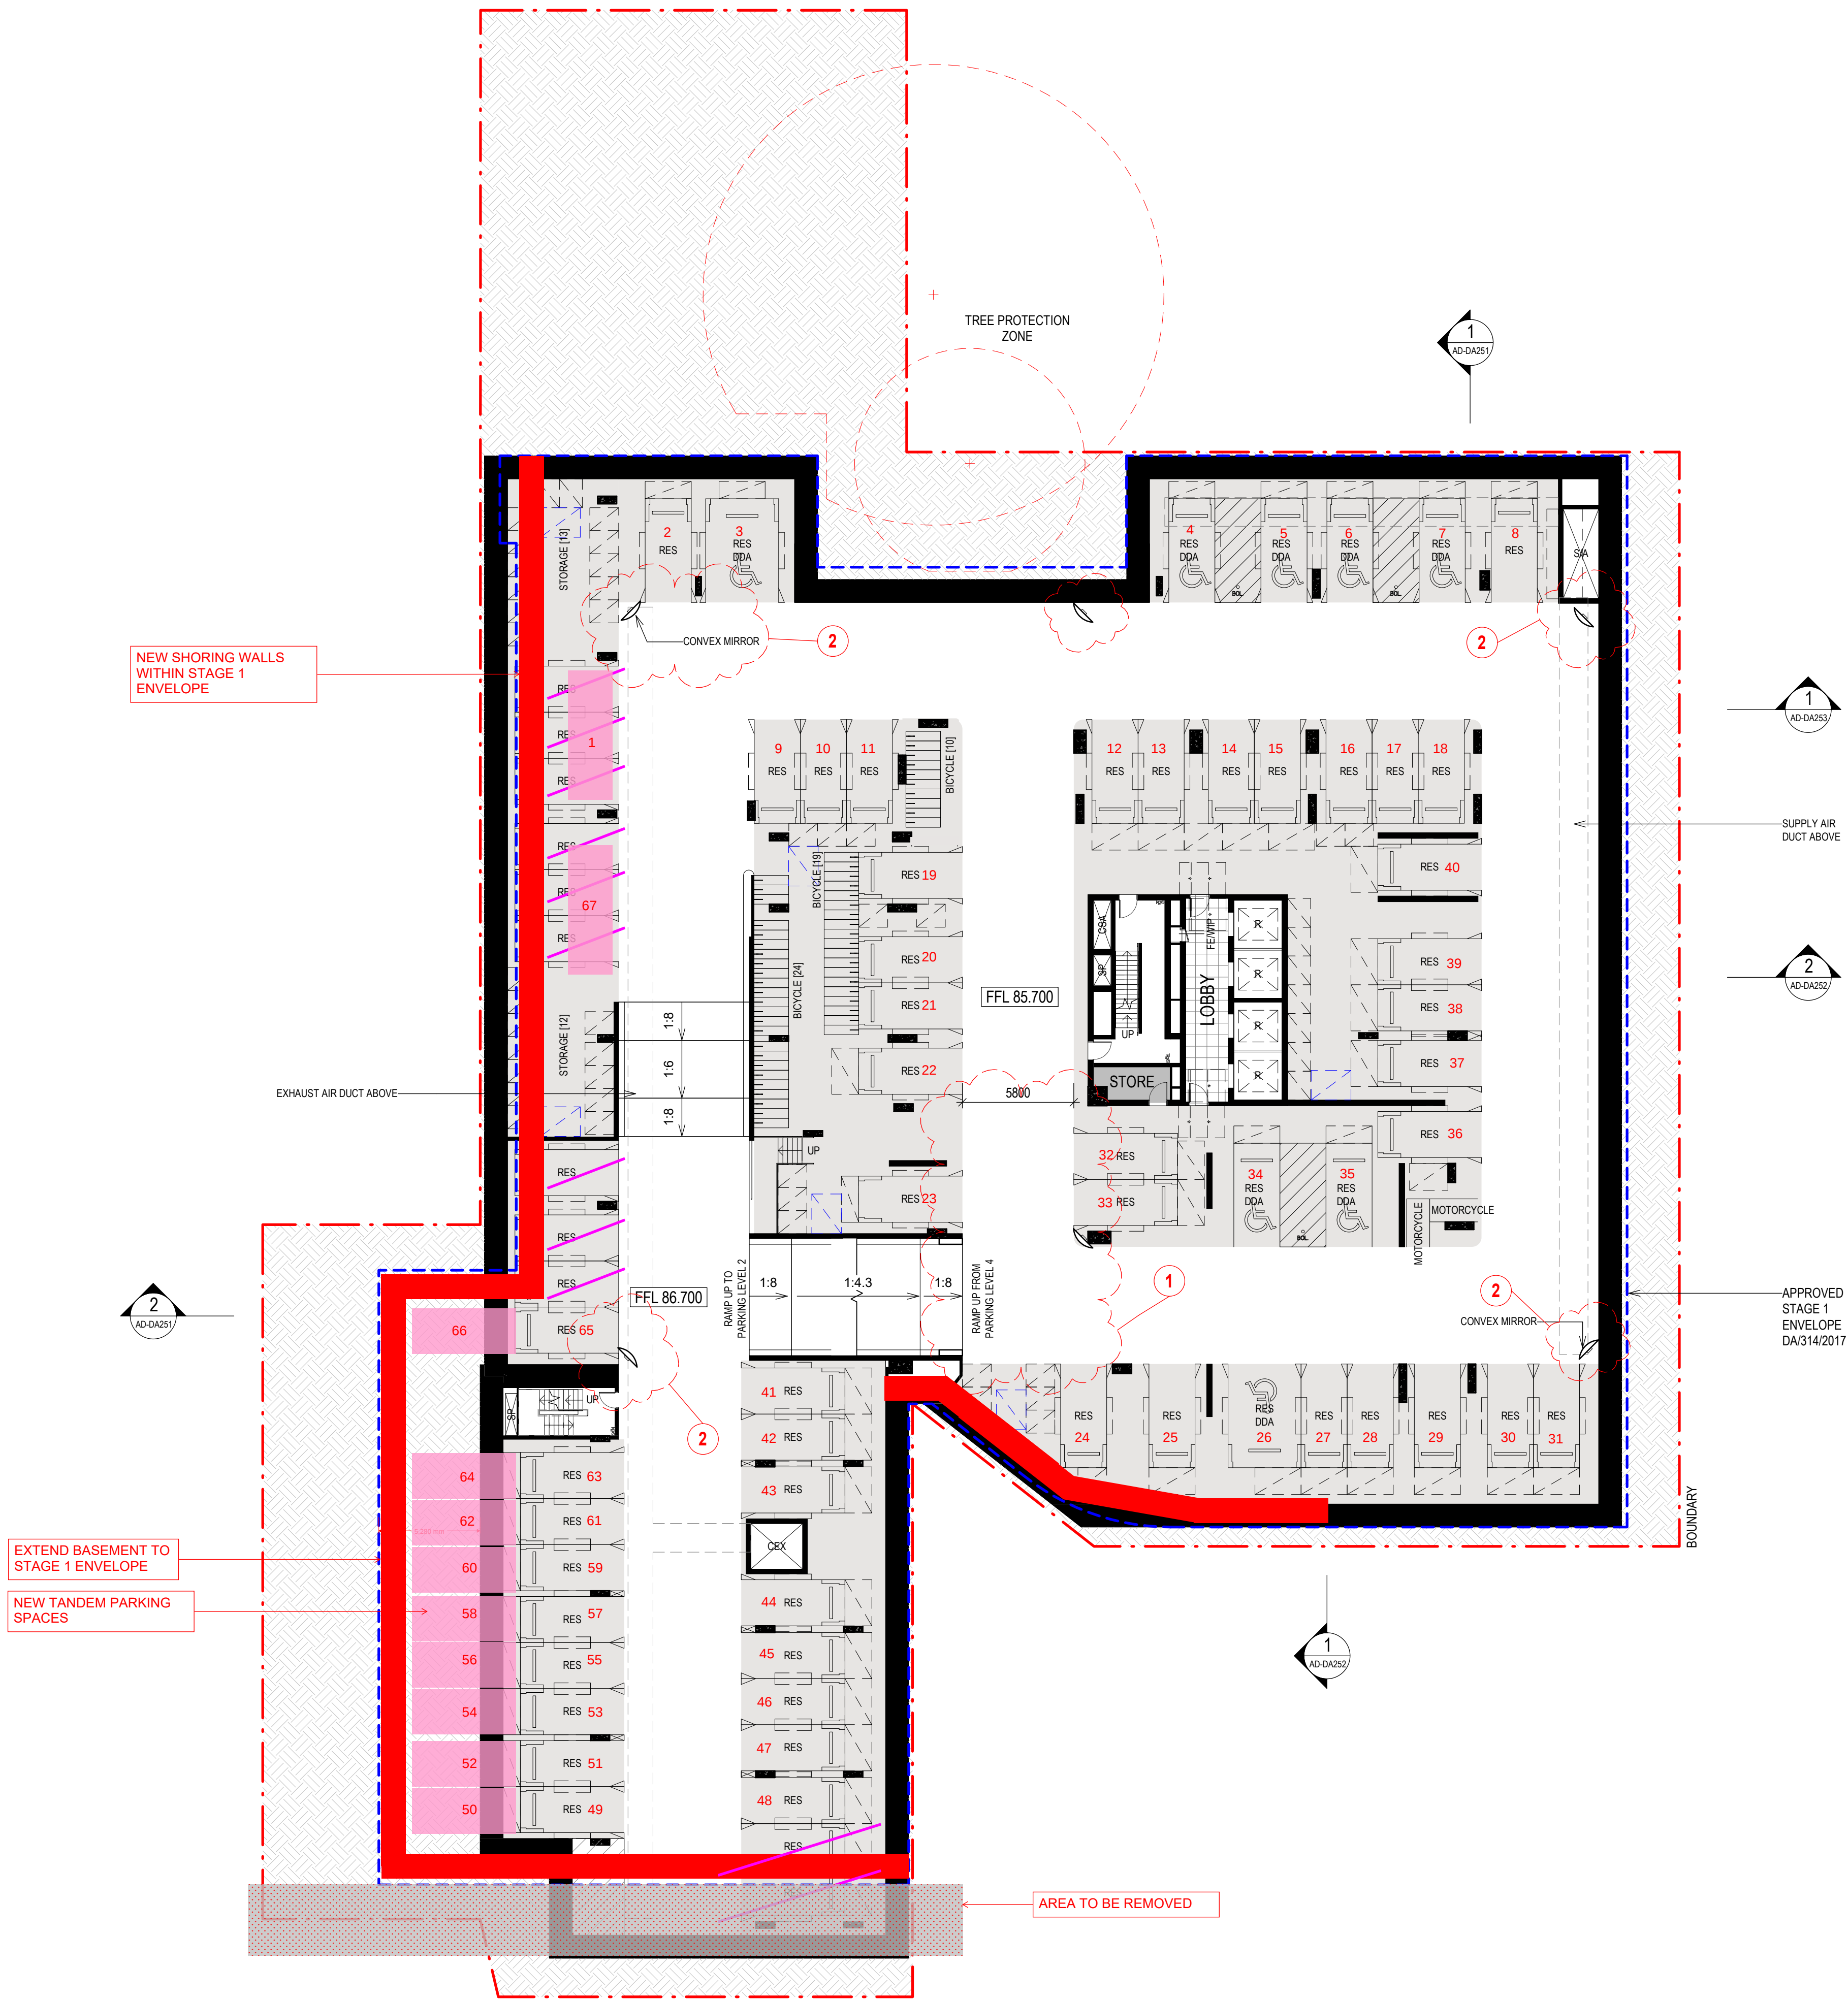

OPTION 1 - FULLY WITHIN ENVELOPE
B4- 44 CARSPACES

4 BASEMENT LEVELS
USING CONCEPT DA
APPROVED ENVELOPE
= 203 CAR SPACES

LEVEL	CAR SPACES
B1	30
B2	62
B3	67
B4	44
TOTAL	203

